


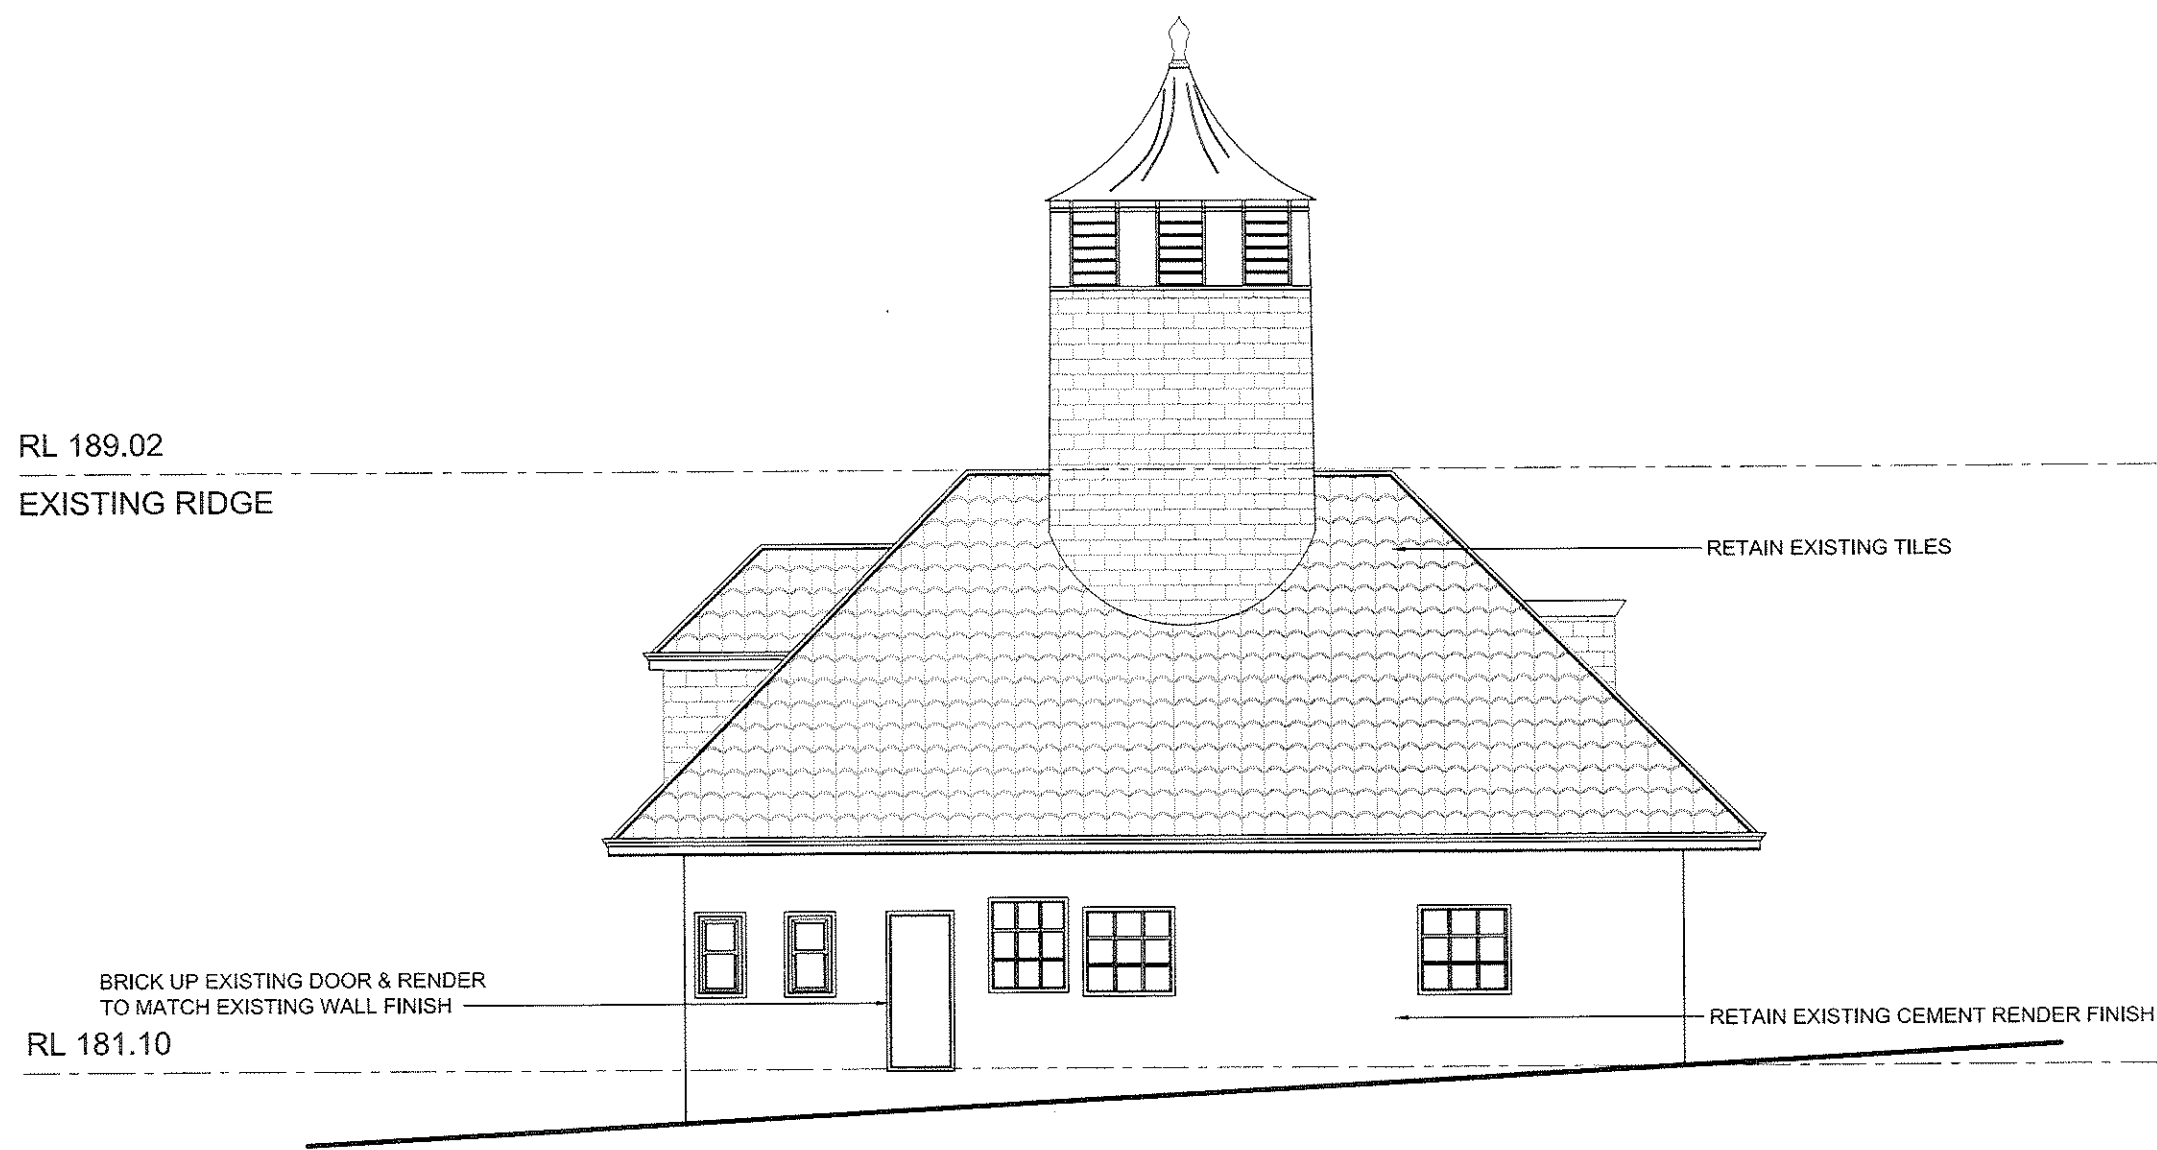

RL 189.02
EXISTING RIDGE

RL 181.10

CONSERVATION WORKS

- BRICK UP EXISTING DOOR



RL 189.02
EXISTING RIDGE


RL 181.10

CONSERVATION WORKS

- DEMOLISH EXISTING WALL INFILLING
- REINSTATE ORIGINAL OPEN ENTRANCE TO DRYING AREA
- CONSTRUCT NEW FULL HEIGHT GLAZED WALL & DOOR

01 SOUTH ELEVATION
1:100

02 EAST ELEVATION
1:100

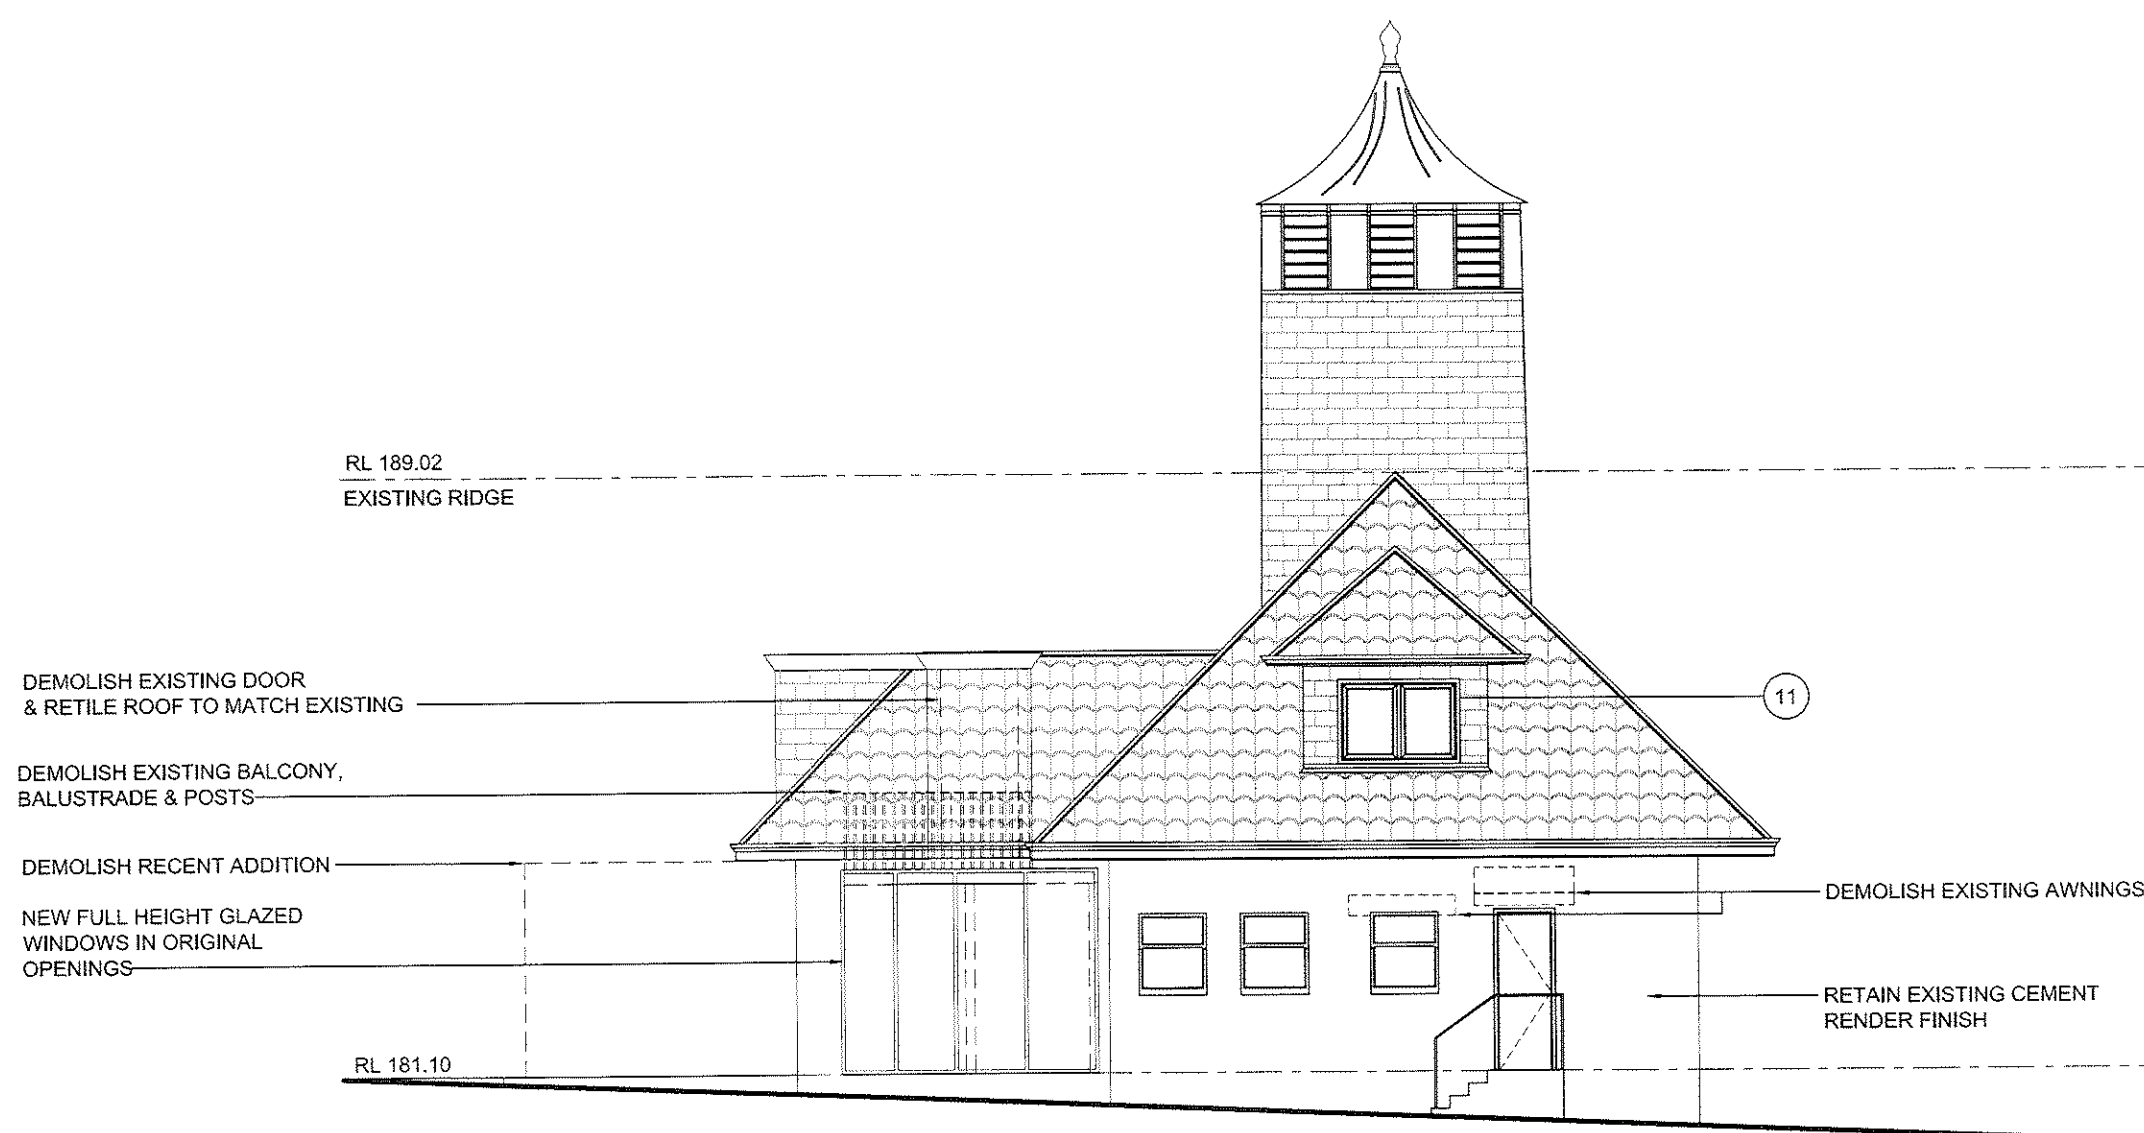


RL 189.02
EXISTING RIDGE

RL 181.10

CONSERVATION WORKS

- DEMOLISH RECENT BRICK/CONCRETE TERRACE STAIRS
- DEMOLISH RECENT STEEL FRAMED BALCONY & DOOR AND RETILE ROOF TO MATCH EXISTING
- REMOVE RECENT AWNINGS ABOVE WINDOWS
- DEMOLISH EXISTING TIMBER/GLASS WALL & DOOR; CONSTRUCT NEW FULL HEIGHT GLAZED WALL
- RECONSTRUCT STEPS TO EXISTING DOOR

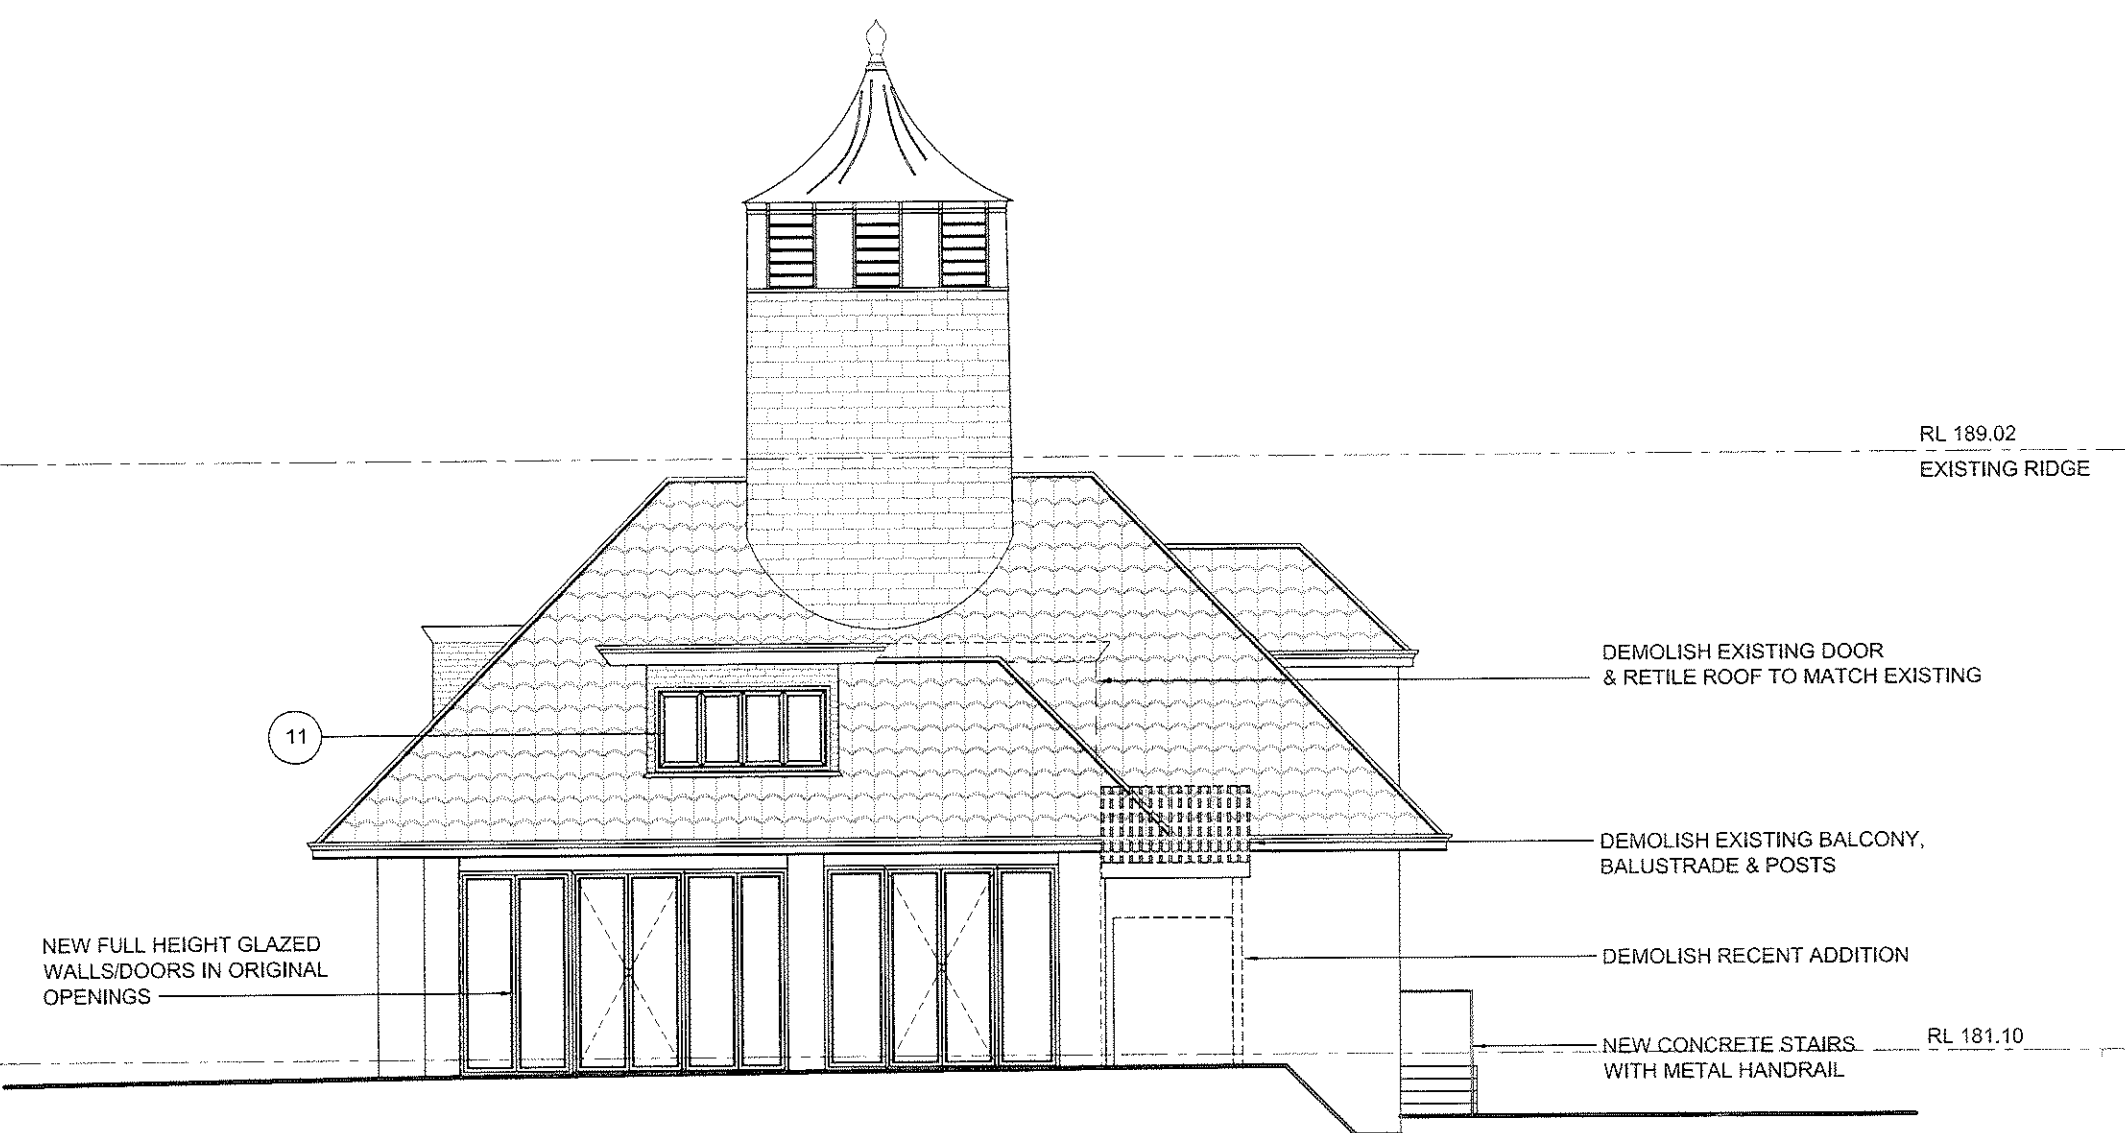

RL 189.02
EXISTING RIDGE

RL 181.10

CONSERVATION WORKS

- DEMOLISH 1960's ADDITION
- CONSTRUCT NEW FULL HEIGHT GLAZED WALLS/DOORS IN ORIGINAL OPENINGS

KEY

- | | |
|----|---|
| 1 | RECONSTRUCT WINDOW & HIGHLIGHT & WALL AS NEEDED |
| 2 | RECONSTRUCT WALL |
| 3 | DEMOLISH WALL |
| 4 | RECONSTRUCT OPEN VERANDAH |
| 5 | CREATE NEW OPENING IN EXISTING WALL |
| 6 | RETAIN & RESTORE |
| 7 | REMOVE RECENT WINDOW/DOOR |
| 8 | RECONSTRUCT DOOR |
| 9 | RECONSTRUCT WINDOW |
| 11 | RETAIN DORMER WINDOW |

04 WEST ELEVATION
1:100

04 NORTH ELEVATION
1:100

AMENDMENTS		APPROVED	SIGNED	DATE
ISSUE	DESCRIPTION			
A	ISSUE FOR DA	CB	DB	20-12-2011

CONCEPTS AND INFORMATION CONTAINED IN THIS DRAWING ARE COPYRIGHT AND MAY NOT BE REPRODUCED IN WHOLE OR PART OR BY ANY MEANS, WITHOUT THE WRITTEN PERMISSION OF JACKSON TEECE. DO NOT SCALE THIS DRAWING. USE FIGURED DIMENSIONS ONLY. VERIFY ALL PROJECT DIMENSIONS BEFORE COMMENCING ON-SITE WORK OR OFF-SITE FABRICATION. NOTIFY JACKSON TEECE OF ANY DISCREPANCIES AND SEEK INSTRUCTIONS.

THIS DRAWING ISSUE HAS BEEN REVIEWED FOR
DEVELOPMENT APPLICATION

David Gailbra
DIRECTOR PROJECT ARCHITECT

PROJECT MANAGER
MORGAN MOORE & ASSOCIATES
Level 2, 4-10 Bridge Street, Pyrmont, NSW 2073
T: (02) 9557 0188 F: (02) 9557 2643
E: richard@morganmoore.com.au

PLANNING CONSULTANT
NEULSTEIN URBAN
PO Box 638 Bondi Junction, NSW 1585
T: (02) 9387 1333 F: (02) 9387 8335
E: egschell@neulstein.com

HERITAGE ARCHITECT
JACKSON TEECE
Lot 1, Pier 9, Hickson Road, Walsh Bay NSW 2000
T: (02) 9290 2722 F: (02) 9290 1150
E: pmckenzie@jacksonteece.com

LANDSCAPE ARCHITECT
TAYLOR BRAMMER
216 Oxford Street, Woollahra NSW 2025
T: (02) 9387 8855 F: (02) 9387 8155
E: sydney@taylorbrammer.com.au

STRUCTURAL ENGINEER
MOTT MACDONALD HUGHES TRUEMAN
60 Pacific Highway, St Leonards NSW 2065
T: (02) 9439 2633 F: (02) 9439 4505
E: williams@hughestrueman.com.au

CIVIL ENGINEER
MOTT MACDONALD HUGHES TRUEMAN
60 Pacific Highway, St Leonards NSW 2065
T: (02) 9439 2633 F: (02) 9439 4505
E: rhiggins@hughestrueman.com.au

HYDRAULIC ENGINEER
JHA CONSULTING ENGINEERS
Level 5, 146 Arthur Street, North Sydney
T: (02) 9437 1000 F: (02) 9437 1920
E: david.lund@jhaengineers.com.au

ELECTRICAL ENGINEER
SHELMERDINES
55 Hurst Street, Crowe Nest, NSW 2065
T: (02) 9436 3021 F: (02) 9439 8709
E: pmathews@shelmerdines.com.au

QUANTITY SURVEYOR
RIDER LEVITT BUCKNALL
Level 5, 41 McLaren Street, North Sydney
T: (02) 9522 2277 F: (02) 9557 4197
E: jeffrey.gall@rlb.com

AQUATIC CONSULTANT
GEOFF NINNES FONG
70 Crown Street, Mosman NSW 2088
T: (02) 9532 5100 F: (02) 9331 2983
E: gordons@gnfp.com.au

BCA CONSULTANT
BLACKETT MACQUIRE & GOLDSMITH
22-28 Mountain St, Ultimo, NSW 2007
T: (02) 9211 7777 F: (02) 9211 7774
E: adam@amplug.com.au

ASBESTOS
STUART PITTENDRIGH
38 Mason Avenue, Cheltenham, NSW 2119
T: (02) 9568 2524 F: (02) 9568 2560
E: pittendrigh@ozemail.com.au

TRAFFIC ENGINEER
TRANSPORT & URBAN PLANNING
5/60 Toronto Parade, Sutherland, NSW 2232
T: (02) 9545 1411 F: (02) 9545 1556
E: terry@transurbanplan.com.au


MECHANICAL ENGINEER / SECTION J CONSULTANT
DONNELLEY SIMPSON CLEARY
59 Hill Street, Roseville NSW 2069
T: (+61 2) 9416 1177 F: (+61 2) 94168251
E: joshua.marfens@dscc.com.au

ACCESS CONSULTANT
ACCESSIBLE BUILDING SOLUTIONS
124 Upper Washington Dr, Bonnet Bay, NSW 2226
T: (02) 9528 0276 F: (02) 9528 0896
E: thmoutrie@optusnet.com.au

GEOTECHNICAL ENGINEER
JEFFREY & KATAUSKAS
PO Box 375, North Ryde NSW 1670
T: (02) 9888 5000 F: (02) 9888 5001
E: engineers@kjgroup.com.au

ENVIRONMENTAL ENGINEER
ENVIRONMENTAL INVESTIGATION SERVICES
PO Box 375, North Ryde NSW 1670
T: (02) 9888 5000 F: (02) 9888 5001
E: engineers@kjgroup.com.au

BASIX CONSULTANT
BASIX CERTIFICATE CENTRE
P.O. Box 814, Broadway NSW 2007
T: (02) 9529 2052 F: (02) 9394 9169
E: peter@basixcertificatecentre.com.au

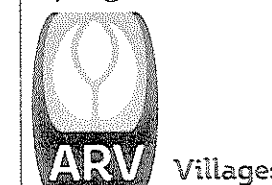

CLIENT
ANGLICAN RETIREMENT VILLAGES

TOWER HOUSE - RESPITE CONSERVATION WORKS ELEVATIONS

DATE	SCALE @ A1	DRAWN
November 2011	1:100	DH
PROJECT NUMBER	DRAWING No.	ISSUE
2010122	DA925	A

PROJECT
**ARV CASTLE HILL
LOBER SQUARE REDEVELOPMENT**

Jackson Teece Architecture
Lot 1, Pier 9-9, 23 Hickson Road
Walsh Bay New South Wales 2000 Australia
T 61 2 9290 2722 F 61 2 9290 1150
E sydney@jacksonteece.com
Jackson Teece Chartered Wills Pty Ltd
Trading as Jackson Teece
ABN 15 083 837 290
Nominated Architect (in Brodie (4275))

JACKSON TEECE