




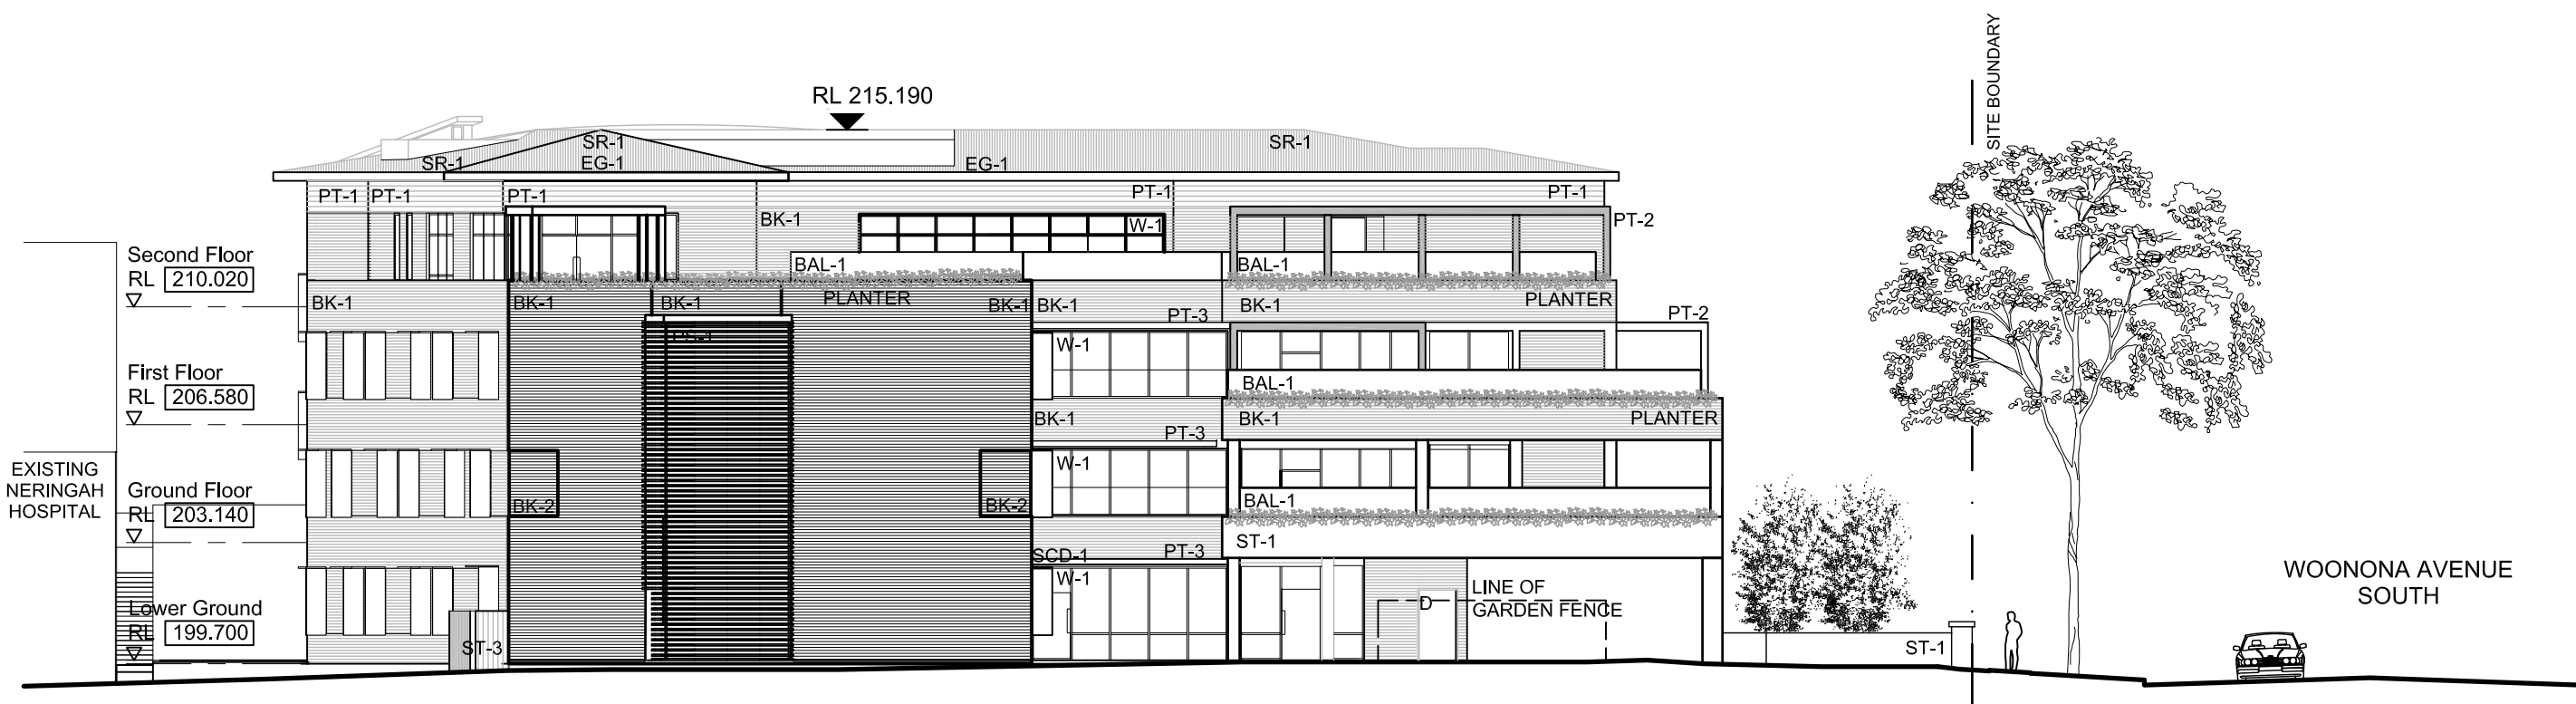


1 North Elevation

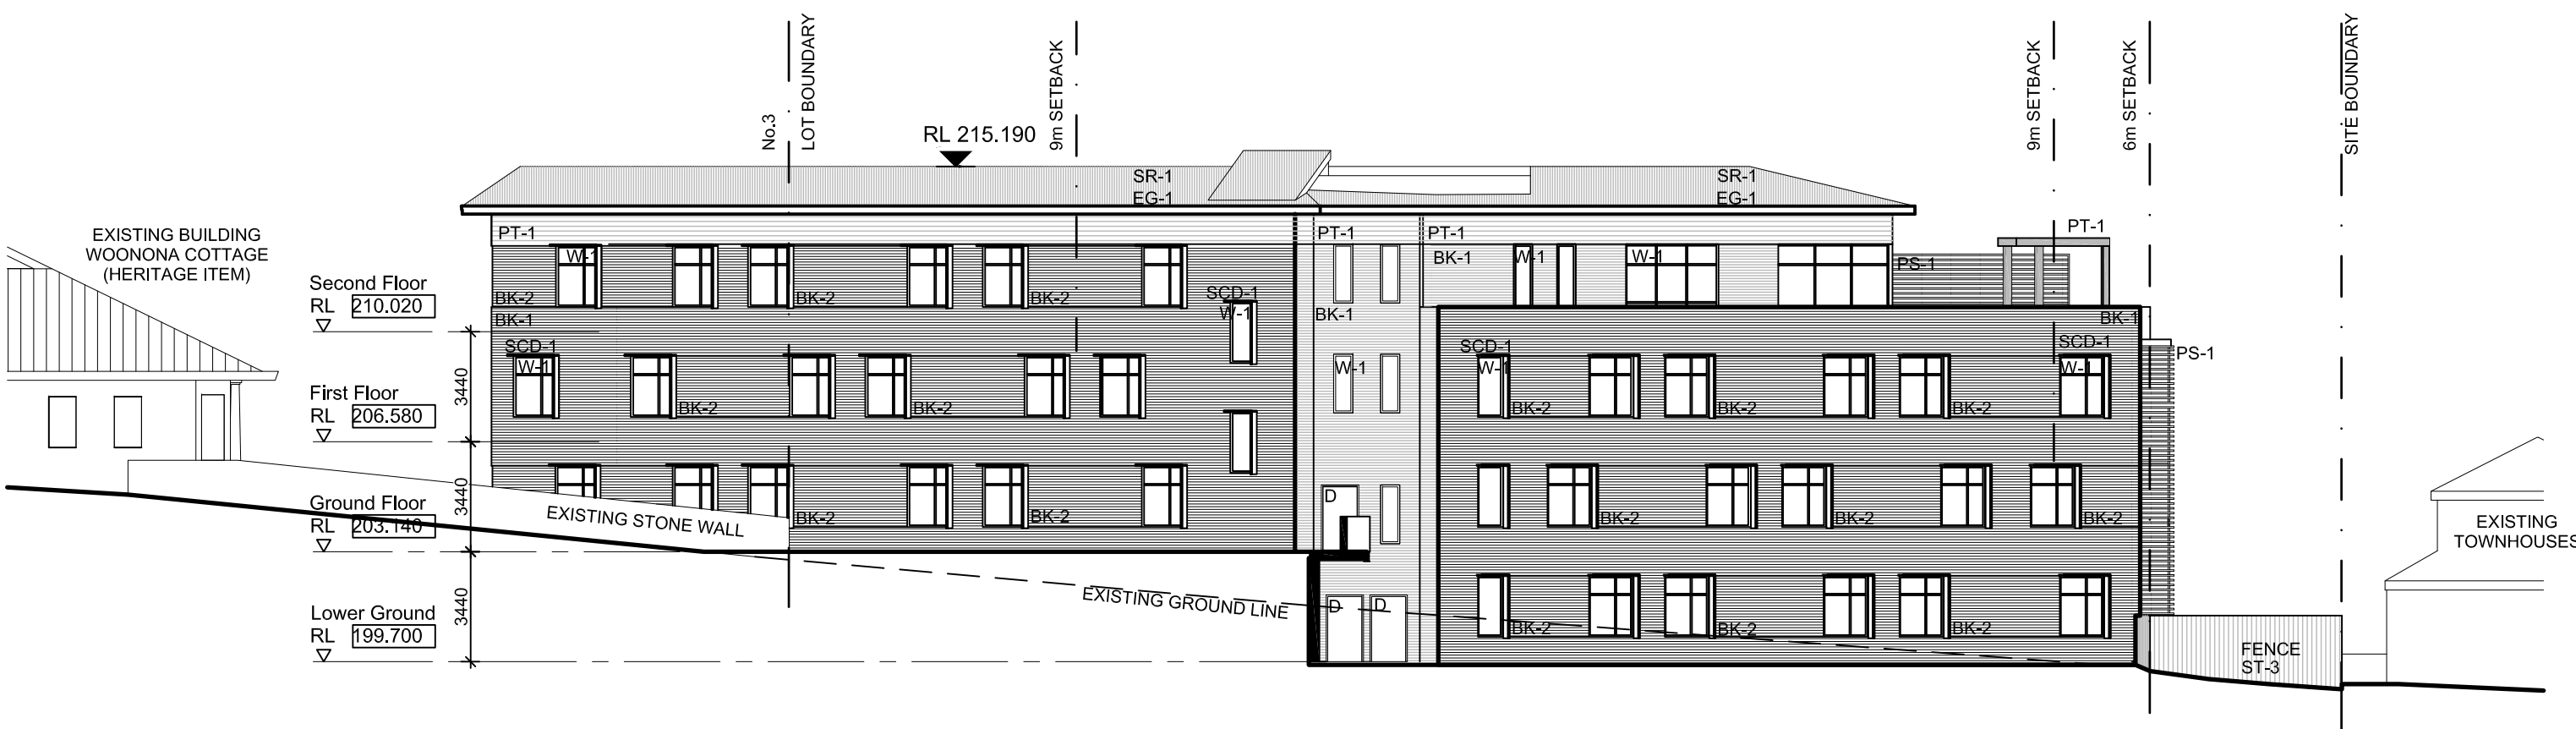

2 East Elevation

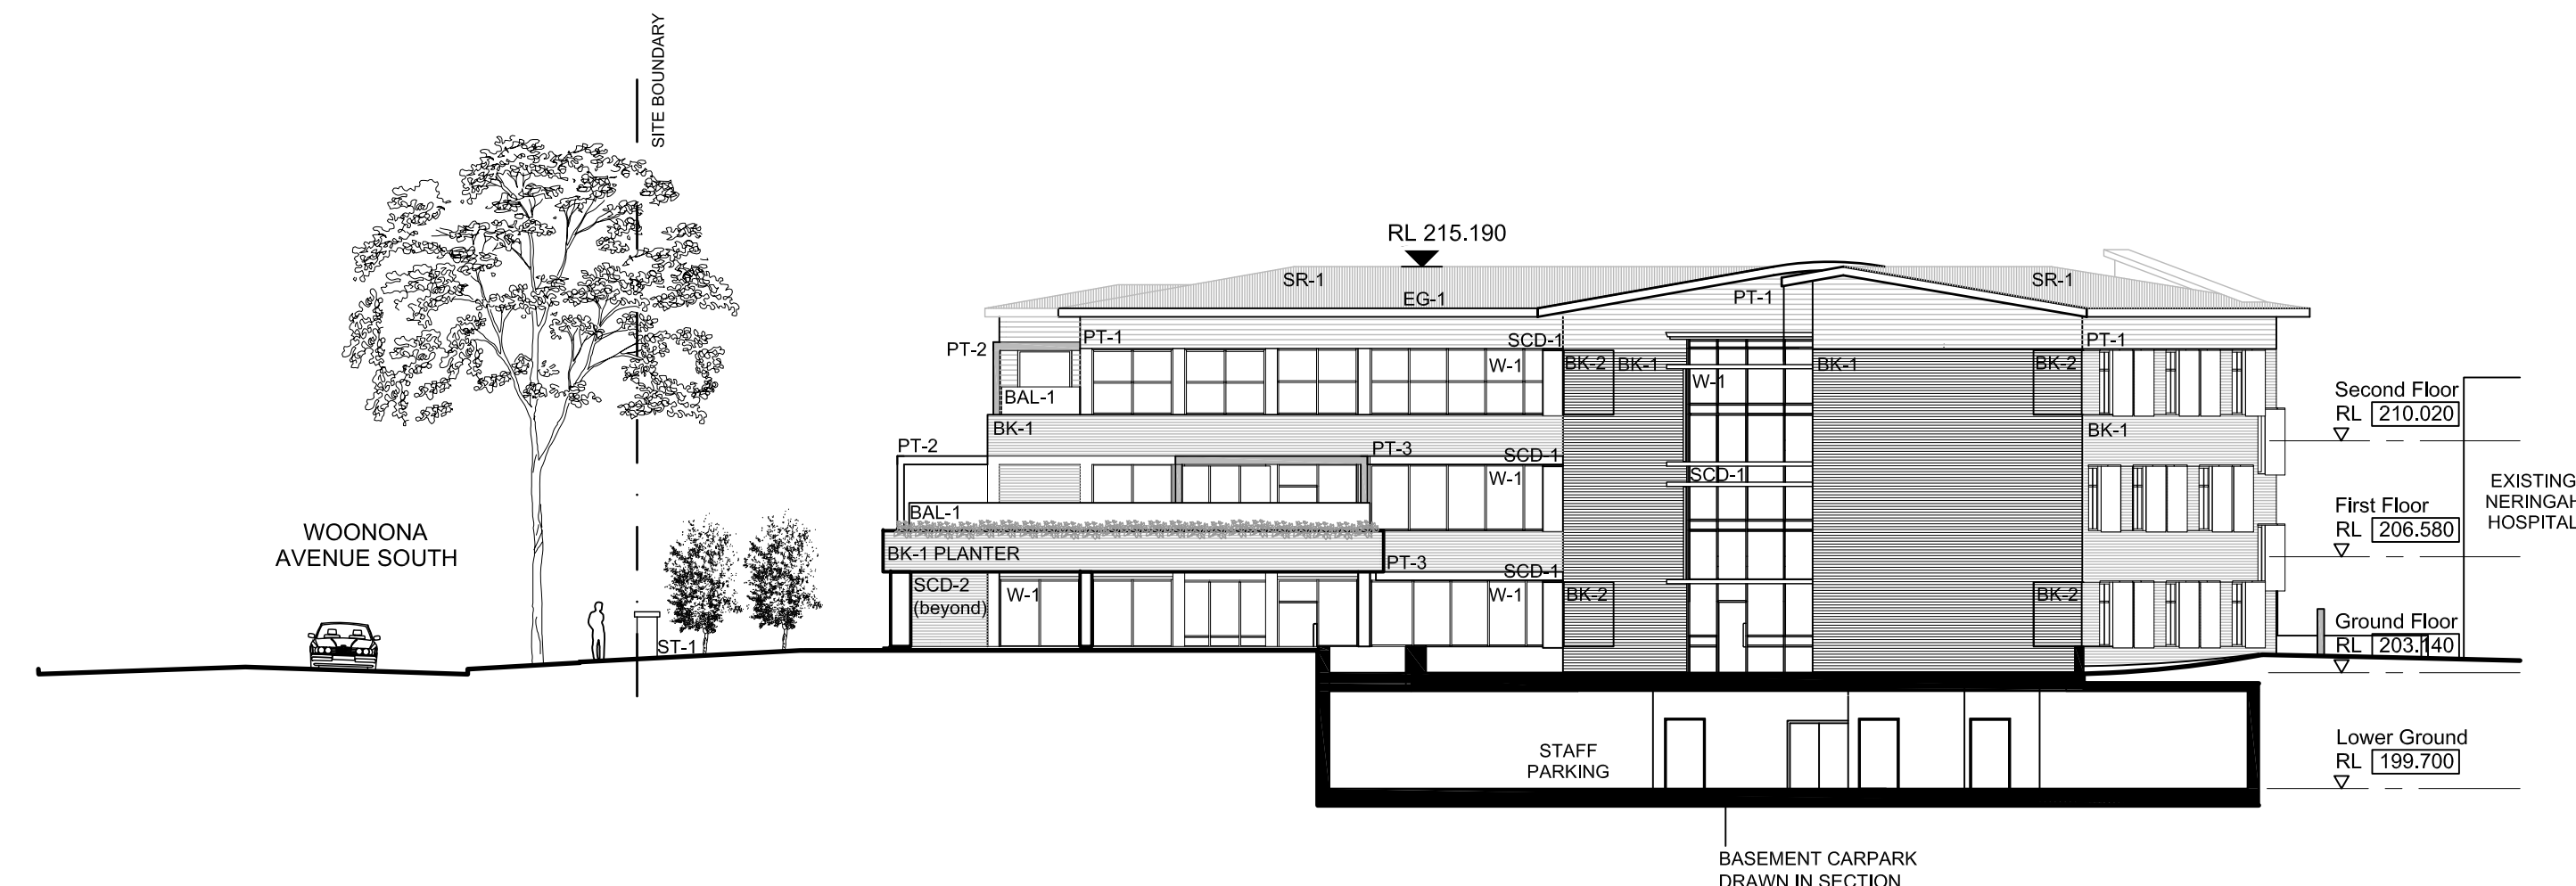

3 South Elevation

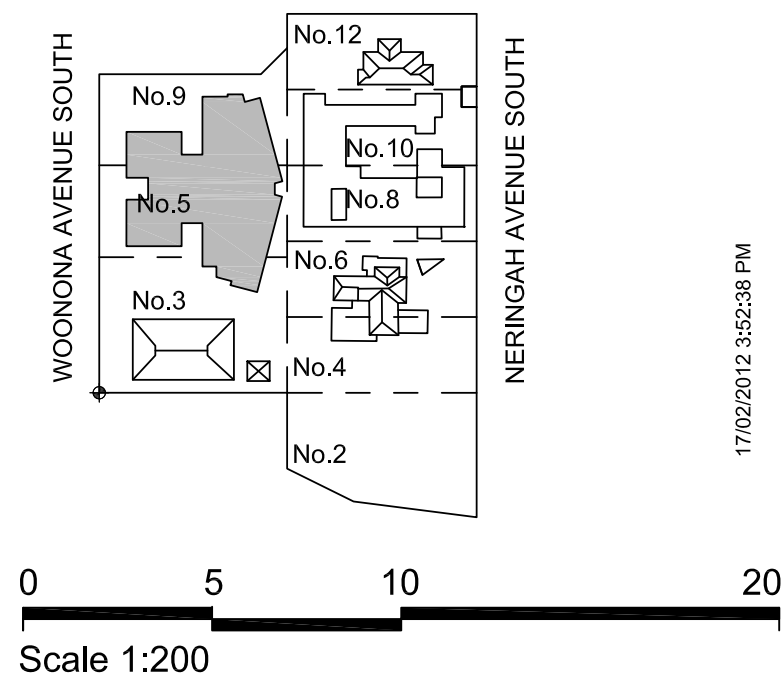

CONCEPTS AND INFORMATION CONTAINED IN THIS DRAWING ARE COPYRIGHT AND MAY NOT BE REPRODUCED IN WHOLE OR PART OR BY ANY MEDIUM WITHOUT THE WRITTEN PERMISSION OF JACKSON TEECE. DO NOT SCALE THIS DRAWING. USE FIGURED DIMENSIONS ONLY. VERIFY ALL PROJECT DIMENSIONS BEFORE COMMENCING ON-SITE WORK OR OFF-SITE FABRICATION. NOTIFY JACKSON TEECE OF ANY DISCREPANCIES AND SEEK INSTRUCTIONS.

ISSUE NO.	DESCRIPTION	APPROVED	DATE
A	Draft for info	M/Q	20/09/2011
B	General Revisions	M/Q	26/09/2011
C	Pre-DA Issue	M/Q	06/10/2011
D	Pre-DA Meeting Issue	BC	20/10/2011
E	Issued for information	BC	05/12/2011
F	CAD Issued for information	M/Q	06/12/2011
G	Client Meeting Issue	M/Q	12/12/2011
H	Issued for information	M/Q	19/12/2011
J	Issued for information	M/Q	23/12/2011
K	General Model Update	M/Q	31/01/2012
L	FINAL DA DRAFT	M/Q	21/02/2012
M	DA SUBMISSION	M/Q	27/02/2012
N	DA Amendments	BC	06/06/2012
O	DA Amendments	BC	28/06/2012

CONSULTANTS

PROJECT MANAGER
MORGAN MOORE & ASSOCIATES
LEVEL 2 4-10 BRIDGE STREET PYMBLE NSW 2073
T:(02) 9957-6188 E: richard@morganmoore.com.au

TOWN PLANNING
SMYTH PLANNING
SUITE 67 LEVEL 4 330 WATTLE STREET ULTIMO NSW 2007
T:(02) 9211-3366 E: rm@smythplan.com

LAND SURVEYOR
LOCKLEY LAND TITLE SOLUTIONS
19 MASSEY STREET GLADESVILLE NSW 2011
T:(02) 9879-6077 E: info@lockley.com

MECHANICAL ENGINEER
ENGINEERING PARTNERS
16 NORTHWOOD ROAD NORTHWOOD NSW 2066
T:(02) 9428-4322 E: erweiss@engpart.com.au

STRUCTURAL/CIVIL ENGINEER
CARDNO PTY LTD
LVL 3 CARDNO BUILDING 910 PACIFIC HIGHWAY GORDON NSW 2072
T:(02) 9496-7700 E: peter.vaughn@cardno.com.au
stuart.mathie@cardno.com.au

ELECTRICAL ENGINEER
JHA CONSULTING ENGINEERS
LEVEL 9 1 CHANDOS STREET ST LEONARDS NSW 2065
T:(02) 9437-1000 E: jim.hatz@jhaengineers.com.au

HYDRAULICS ENGINEER
GDK HYDRAULICS CONSULTING PTY LTD
SUITE 6 17 BURWOOD ROAD BURWOOD NSW 2134
T:(02) 9745-0700 E: george@gdk.net.au



CLIENT
HAMMOND CARE

PROPOSED ELEVATIONS

DATE	SCALE @ A1	DRAWN
16/09/2011	1: 200	BC
PROJECT NUMBER	DRAWING No.	ISSUE
2010098	DA300	O

PROJECT
NERINGAH DEMENTIA CARE FACILITY
3-9 WOONONA AVENUE STH.
WAHROONGA NSW 2076

Jackson Teece Architecture
744 Hunter Street
Newcastle West New South Wales 2302 Australia
T 61 2 4969 5199 F 61 2 4969 6177
E newcastle@jacksonteece.com
Jackson Teece Chesterman Wills Pty Ltd
Trading as Jackson Teece
ABN 15 083 837 890
Nominated Architect (in breach 14075)

JACKSON TEECE