


LOT BOUNDARY LINE TO WOONONA AVENUE

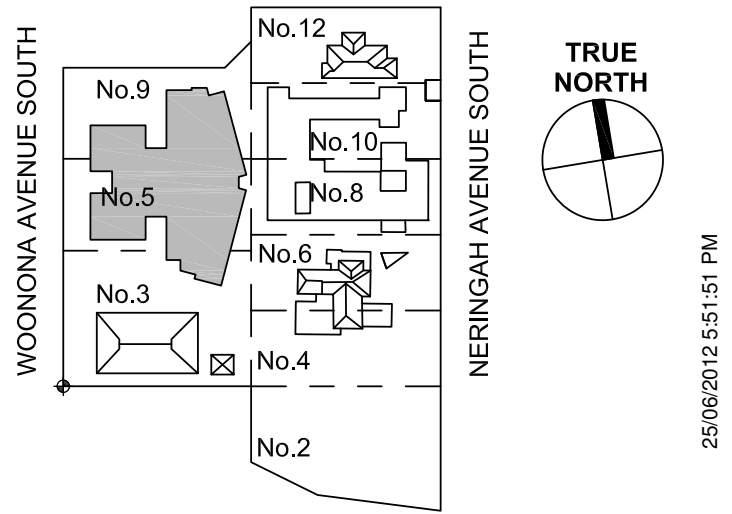

Scale 1:100

CONCEPTS AND INFORMATION CONTAINED IN THIS DRAWING ARE COPYRIGHT AND MAY NOT BE REPRODUCED IN WHOLE OR PART OR BY ANY MEDIUM, WITHOUT THE WRITTEN PERMISSION OF JACKSON TEECE. DO NOT SCALE THIS DRAWING. USE FIGURED DIMENSIONS ONLY. VERIFY ALL PROJECT DIMENSIONS BEFORE COMMENCING ON-SITE WORK OR OFF-SITE FABRICATION. NOTIFY JACKSON TEECE OF ANY DISCREPANCIES AND SEEK INSTRUCTIONS.

ISSUE NO.	DESCRIPTION	APPROVED	DATE
A	Issued for Information	MJQ	02/12/2011
B	CAD Issued for Information	MJQ	06/12/2011
C	Client Meeting Issue	MJQ	12/12/2011
D	Issued for Information	MJQ	19/12/2011
E	Issued for Information	MJQ	23/12/2011
F	Client Meeting Issue	MJQ	16/01/2012
G	Client Meeting Issue	MJQ	21/01/2012
H	General Model Update	MJQ	31/01/2012
K	FINAL DA DRAFT	MJQ	21/02/2012
J	General Update	MJQ	06/02/2012
L	DA SUBMISSION	MJQ	27/02/2012
M	DA Amendments	BC	06/06/2012
N	DA Amendments	BC	28/06/2012

CONSULTANTS

PROJECT MANAGER
MORGAN MOORE & ASSOCIATES
LEVEL 2 4-10 BRIDGE STREET PYMBLE NSW 2073
T:(02) 9557-6188 E: richard@morganmoore.com.au

TOWN PLANNING
SMYTH PLANNING
SUITE 67 LEVEL 4 330 WATTLE STREET ULTIMO NSW 2007
T:(02) 9211-3366 E: rm@smythplan.com

LAND SURVEYOR
LOCKLEY LAND TITLE SOLUTIONS
19 MASSEY STREET GLADESVILLE NSW 2011
T:(02) 9679-6077 E: info@lockley.com

MECHANICAL ENGINEER
ENGINEERING PARTNERS
16 NORTHWOOD ROAD NORTHWOOD NSW 2066
T:(02) 9428-4322 E: rweiss@engpart.com.au

STRUCTURAL/CIVIL ENGINEER
CARDNO PTY LTD
LVL 3 CARDNO BUILDING 910 PACIFIC HIGHWAY GORDON NSW 2072
T:(02) 9496-7700 E: peter.waugh@cardno.com.au
stuart.mathie@cardno.com.au

ELECTRICAL ENGINEER
JHA CONSULTING ENGINEERS
LEVEL 9 1 CHANDOS STREET ST LEONARDS NSW 2065
T:(02) 9437-1000 E: jim.hatz@jhaengineers.com.au

HYDRAULICS ENGINEER
GDK HYDRAULICS CONSULTING PTY LTD
SUITE 6 17 BURWOOD ROAD BURWOOD NSW 2134
T:(02) 9745-0700 E: george@gdk.net.au

LANDSCAPE ARCHITECT
TAYLOR BRAMMER
218 OXFORD STREET WOOLLARA 2025
T:(02) 9387-8855 E: jheron@taylorbrammer.com.au

ACCESSIBILITY
Accessible Building Solutions
124 UPPER WASHINGTON DRIVE BONNET BAY 2226
T:(02) 9528-0276 E: hmloutie@optusnet.com.au



CLIENT
HAMMOND CARE

FIRST FLOOR PLAN

DATE	SCALE @ A1	DRAWN
16/09/2011	1 : 100	MJQ
PROJECT NUMBER	DRAWING No.	ISSUE
2010098	DA112	N

PROJECT
NERINGAH DEMENTIA CARE FACILITY
3-9 WOONONA AVENUE STH.
WAHROONGA NSW 2076

Jackson Teece Architecture
744 Hunter Street
Newcastle West New South Wales 2302 Australia
T 61 2 4969 5199 F 61 2 4969 6177
E newcastle@jacksonteece.com
Jackson Teece Chesterman Wills Pty Ltd
Trading as Jackson Teece
ABN 15 083 837 290
Nominated Archiving Tag Profile (2013)

JACKSON TEECE