


# BLACKTOWN MT DRUITT HOSPITAL STAGE 1 EXPANSION AND SUB ACUTE BEDS PROJECT BMC-BLACKTOWN STAGE 1 MULTI LEVEL CAR PARK

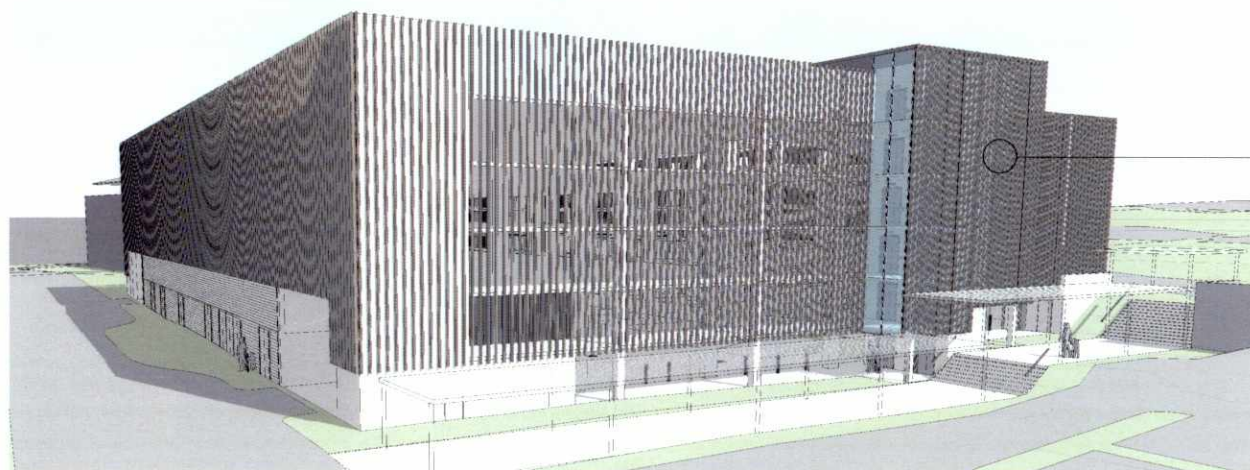

3D VIEW



PROPOSED FACADE SCREEN COLOUR



LOCATION PLAN

| ARCHITECTURAL SCHEMATIC DRAWING INDEX |                             |
|---------------------------------------|-----------------------------|
| DRAWING NO.                           | DRAWING NAME                |
| BMC-AR-DG-9501                        | COVER SHEET                 |
| BMC-AR-DG-9502                        | SITE PLAN                   |
| BMC-AR-DG-9503                        | FLOOR PLAN - GROUND FLOOR   |
| BMC-AR-DG-9504                        | FLOOR PLAN - LEVEL 1        |
| BMC-AR-DG-9505                        | FLOOR PLAN - TYPICAL        |
| BMC-AR-DG-9506                        | FLOOR PLAN - ROOF PLAN      |
| BMC-AR-DG-9507                        | ELEVATIONS                  |
| BMC-AR-DG-9508                        | ELEVATIONS & TYPICAL DETAIL |
| BMC-AR-DG-9509                        | SECTIONS                    |

## OUTLINE SPECIFICATION

- Structural**
- All exposed masonry concrete columns, walls and soffits to be Class 2 to Structural Engineer's design, unpainted and clear sealed.
  - Floors, roadway surfaces and line marking:
    - Concrete floor finishes, roadway surfaces and line markings to comply with the BCA and all relevant Australian Standards.
    - Wheel stops
    - Wheel stops to be installed to all parking spaces in accordance with the BCA and all relevant Australian Standards.
    - Crash barriers
    - Crash barriers to be installed throughout in accordance with the BCA and all relevant Australian Standards.
  - Facade screen
    - Facade screen to comprise approx. 150 x 64mm steel C-section powdercoated steel pultrus fixed in front of concrete floor slab edges as per detailed drawing.
    - Powercoat to be Dulux Duxcor X15, colour: Eternity Silver Kinetic Sahn 9007169K.
    - Pultrus to be supplied cut to length with heat trim ends, not site cut.
    - Note screen is to act as a balustrade and spacing between pultrus is not to exceed 125mm.
  - Glass curtain wall
    - Glass curtain wall system to lift/ladders to comprise clear toughened glass in powdercoated rectangular section aluminium frame system fixed in front of concrete floor slab edges.
    - Powercoat to be Dulux Duxcor X15, colour: Eternity Silver Kinetic Sahn 9007169K.
    - Louvered screen and doors
    - Louvered screen wall and doors to the north facade of the Central Energy Plant enclosure is to comprise Hunter Douglas 1325X powdercoated extruded aluminium horizontal louvre system (per spec).
    - Louvre screen to be continuous in front of building structure with matching flush louvered doors.
    - Rooftop gutters, downpipes, flashings and rainwater goods
      - Steel metal roofing to lift core and gutters, downpipes, flashings and rainwater goods generally to be Colorbond Ultra, colour: G4.
    - Metallwork
      - All balustrades, handrails and metallwork generally to be either brushed stainless steel, hot dip galvanneal steel or silver anodised aluminium.
      - Exposed structural steel to be hot dip galvanneal.
    - Doors
      - Doors and door frames generally (other than louvered doors) to be painted Dulux colour Nameid PGT18, semi-gloss finish.
      - Lift doors and jacks and lift interior to be brushed stainless steel.
      - Door hardware to be silver anodised aluminium.
    - Signage
      - Statutory Signage to comply with the BCA and all relevant Australian Standards.
      - Wayfinding signs generally to match main stage 1 building. Scope, quantities and details to be confirmed.
- Additional Information**
- Refer to separate engineering consultants' documentation for Structural, Civil, Hydraulics, Electrical, Lighting, Telecommunications, Security works, etc.
- Note the following works are not included in this package:
- Landscaping works
  - Supply, installation, connection and commissioning of plant equipment to the Central Energy Plant enclosure

## SCHEMATIC DESIGN

THE CONSULTANT HAS PREPARED THIS DOCUMENT FOR THE PROJECT AND THE PROJECT HAS BEEN APPROVED BY THE PROJECT COMMITTEE. THE CONSULTANT HAS NOT BEEN ADVISED OF ANY CHANGES TO THE PROJECT SINCE THE PROJECT COMMITTEE HAS APPROVED THIS DOCUMENT. THE CONSULTANT HAS NOT BEEN ADVISED OF ANY CHANGES TO THE PROJECT SINCE THE PROJECT COMMITTEE HAS APPROVED THIS DOCUMENT.

| NO. | DATE       | DESCRIPTION                |
|-----|------------|----------------------------|
| 1   | 10-06-2010 | REVISION FOR G4 SUBMISSION |
| 2   | 10-06-2010 | REVISION FOR G4 SUBMISSION |
| KEY PLAN |
|----------|
|          |

| CONSULTANT |
|------------|
| SKM S2F    |

| PROJECT MANAGER |
|-----------------|
| appian group    |

| PRINCIPAL                 |
|---------------------------|
| NSW Health Infrastructure |


| PROJECT                                                                    |
|----------------------------------------------------------------------------|
| BLACKTOWN MT DRUITT HOSPITAL STAGE 1 EXPANSION AND SUB ACUTE BEDS PROJECTS |

| PROJECT   |
|---|
| BLACKTOWN HOSPITAL<br>BLACKTOWN ROAD, BLACKTOWN, NSW 2148<br>MT DRUITT HOSPITAL<br>75 RAILWAY STREET, MT DRUITT, NSW 2770 |

| ARCHITECTURAL                                                |
|--------------------------------------------------------------|
| BMC - BLACKTOWN STAGE 1 - MULTI LEVEL CARPARK<br>COVER SHEET |

| ARCHITECTURAL                                       |
|-----------------------------------------------------|
| PROJECT NO: NB11472<br>PROJECT NAME: BMC-AR-DG-9501 |



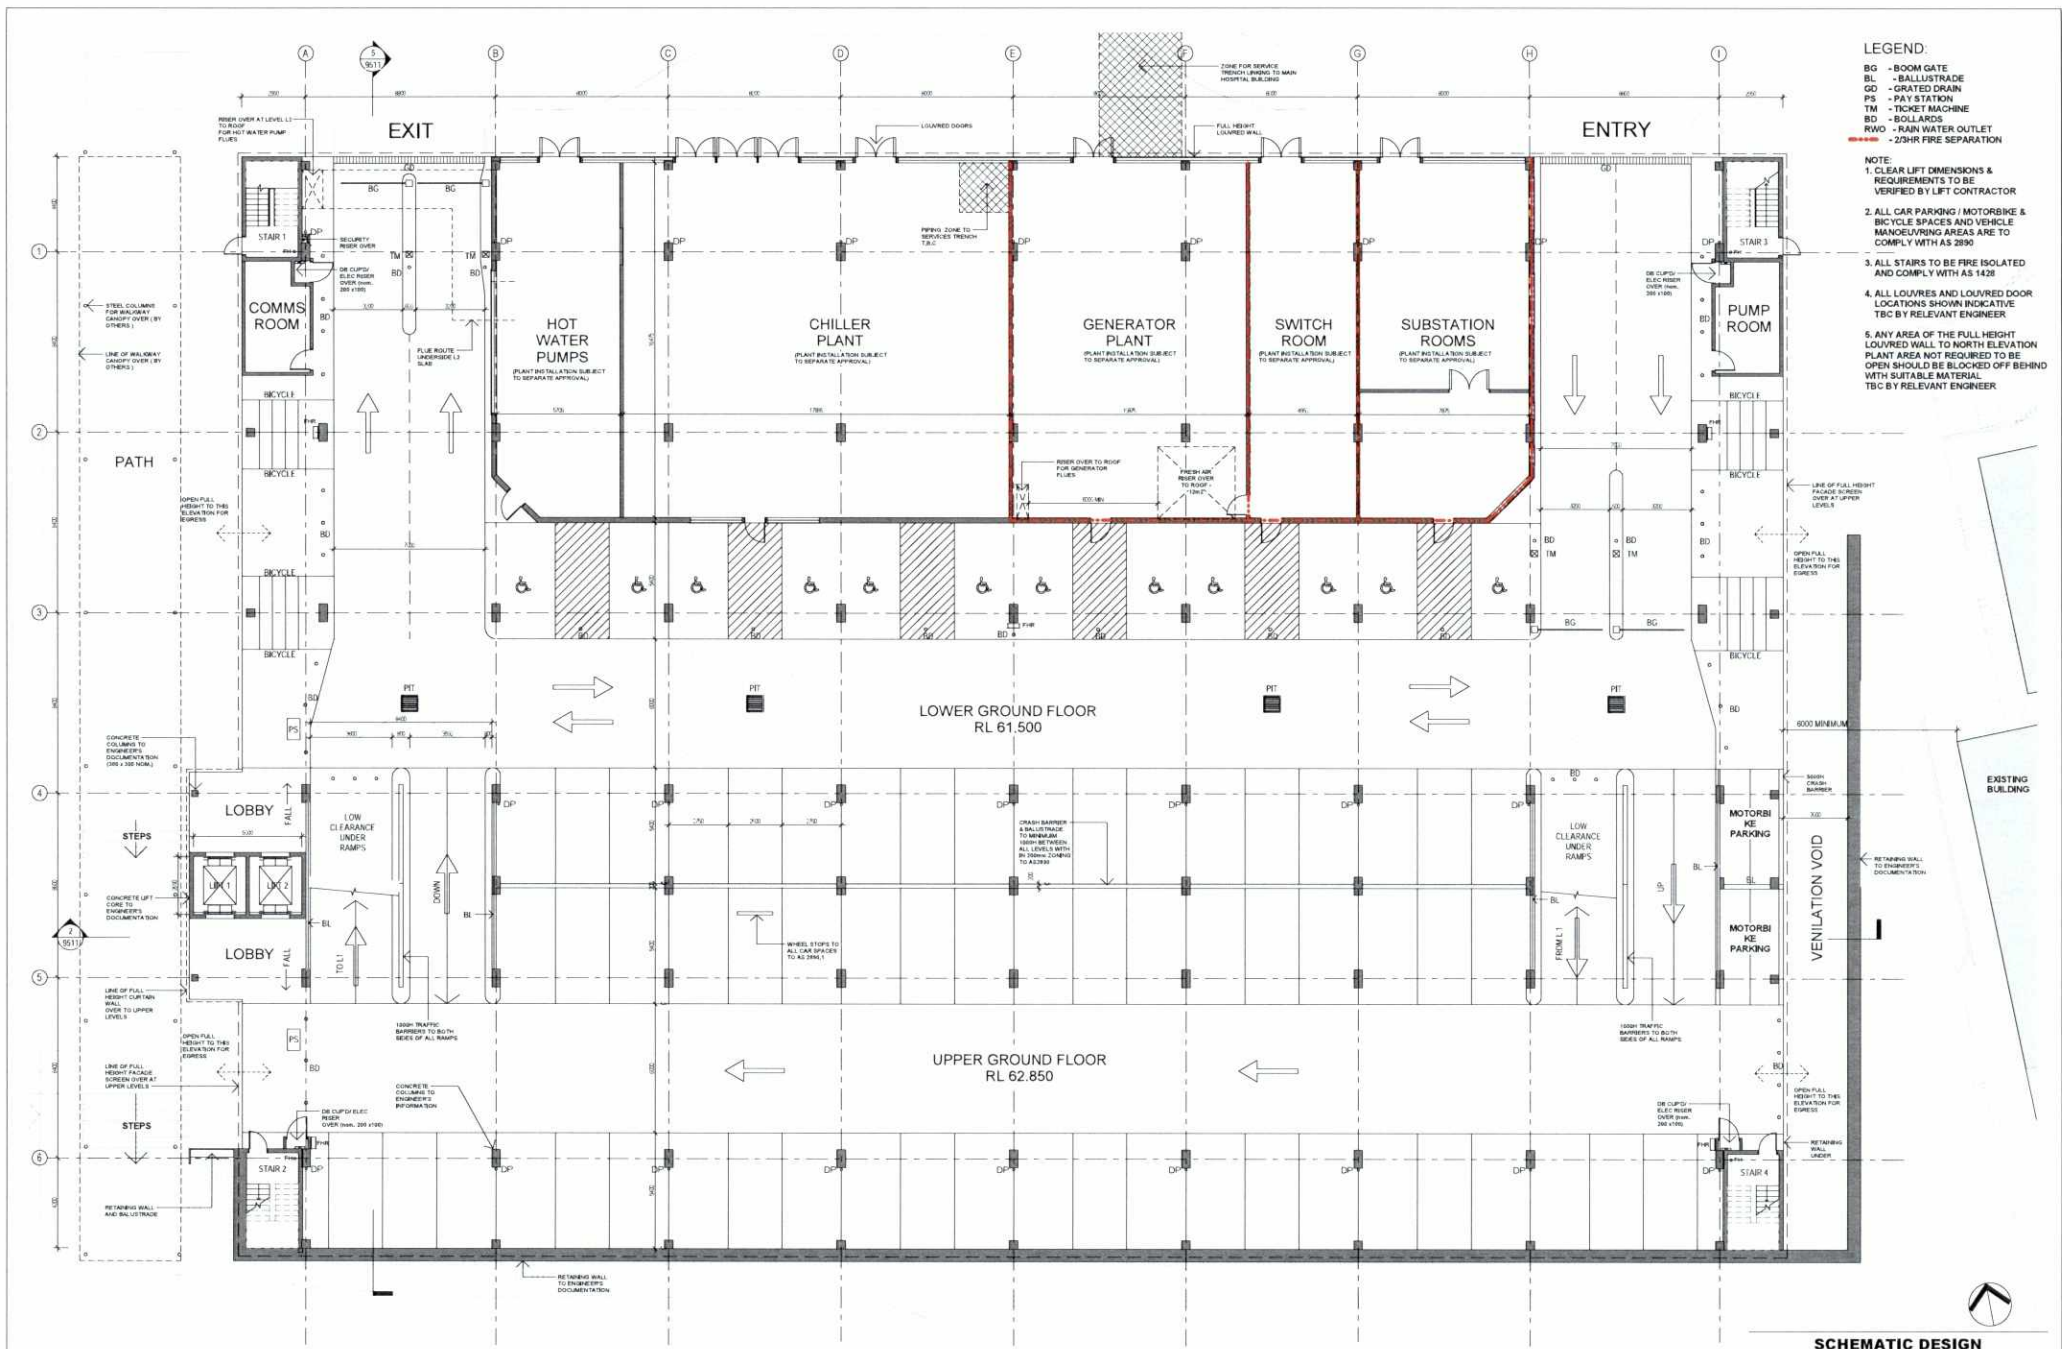

# SCHEMATIC DESIGN

THESE DRAWINGS OR ANY PART THEREOF ARE THE PROPERTY OF THE CONSULTANT AND ARE NOT TO BE REPRODUCED OR USED IN ANY MANNER WITHOUT THE WRITTEN PERMISSION OF THE CONSULTANT. THE CONSULTANT ACCEPTS NO LIABILITY FOR ANY LOSS OR DAMAGE TO ANY PERSON OR PROPERTY ARISING FROM THE USE OF THESE DRAWINGS OR ANY PART THEREOF. 

| NO. | DATE       | DESCRIPTION      |
|-----|------------|------------------|
| 1   | 10/04/2012 | ISSUE FOR TENDER |
| 2   | 10/04/2012 | ISSUE FOR TENDER |
| 3   | 10/04/2012 | ISSUE FOR TENDER |
| 4   | 10/04/2012 | ISSUE FOR TENDER |
| 5   | 10/04/2012 | ISSUE FOR TENDER |
| 6   | 10/04/2012 | ISSUE FOR TENDER |
| 7   | 10/04/2012 | ISSUE FOR TENDER |
| 8   | 10/04/2012 | ISSUE FOR TENDER |
| 9   | 10/04/2012 | ISSUE FOR TENDER |
| 10  | 10/04/2012 | ISSUE FOR TENDER |

## KEY PLAN

## CONSULTANT



## PROJECT MANAGER



## PRINCIPAL



## PROJECT


**BLACKTOWN MT DRUITT HOSPITAL STAGE 1 EXPANSION AND SUBACUTE BEDS PROJECTS**  
BLACKTOWN HOSPITAL  
BLACKTOWN ROAD, BLACKTOWN, NSW 2148  
MT DRUITT HOSPITAL  
75 RAILWAY STREET, MT DRUITT, NSW 2770

## ARCHITECTURAL

BMC - BLACKTOWN STAGE 1 - MULTILEVEL CARPARK  
FLOOR PLAN - GROUND FLOOR

PROJECT NO: NB11472  
BMC-AR-DG-9503



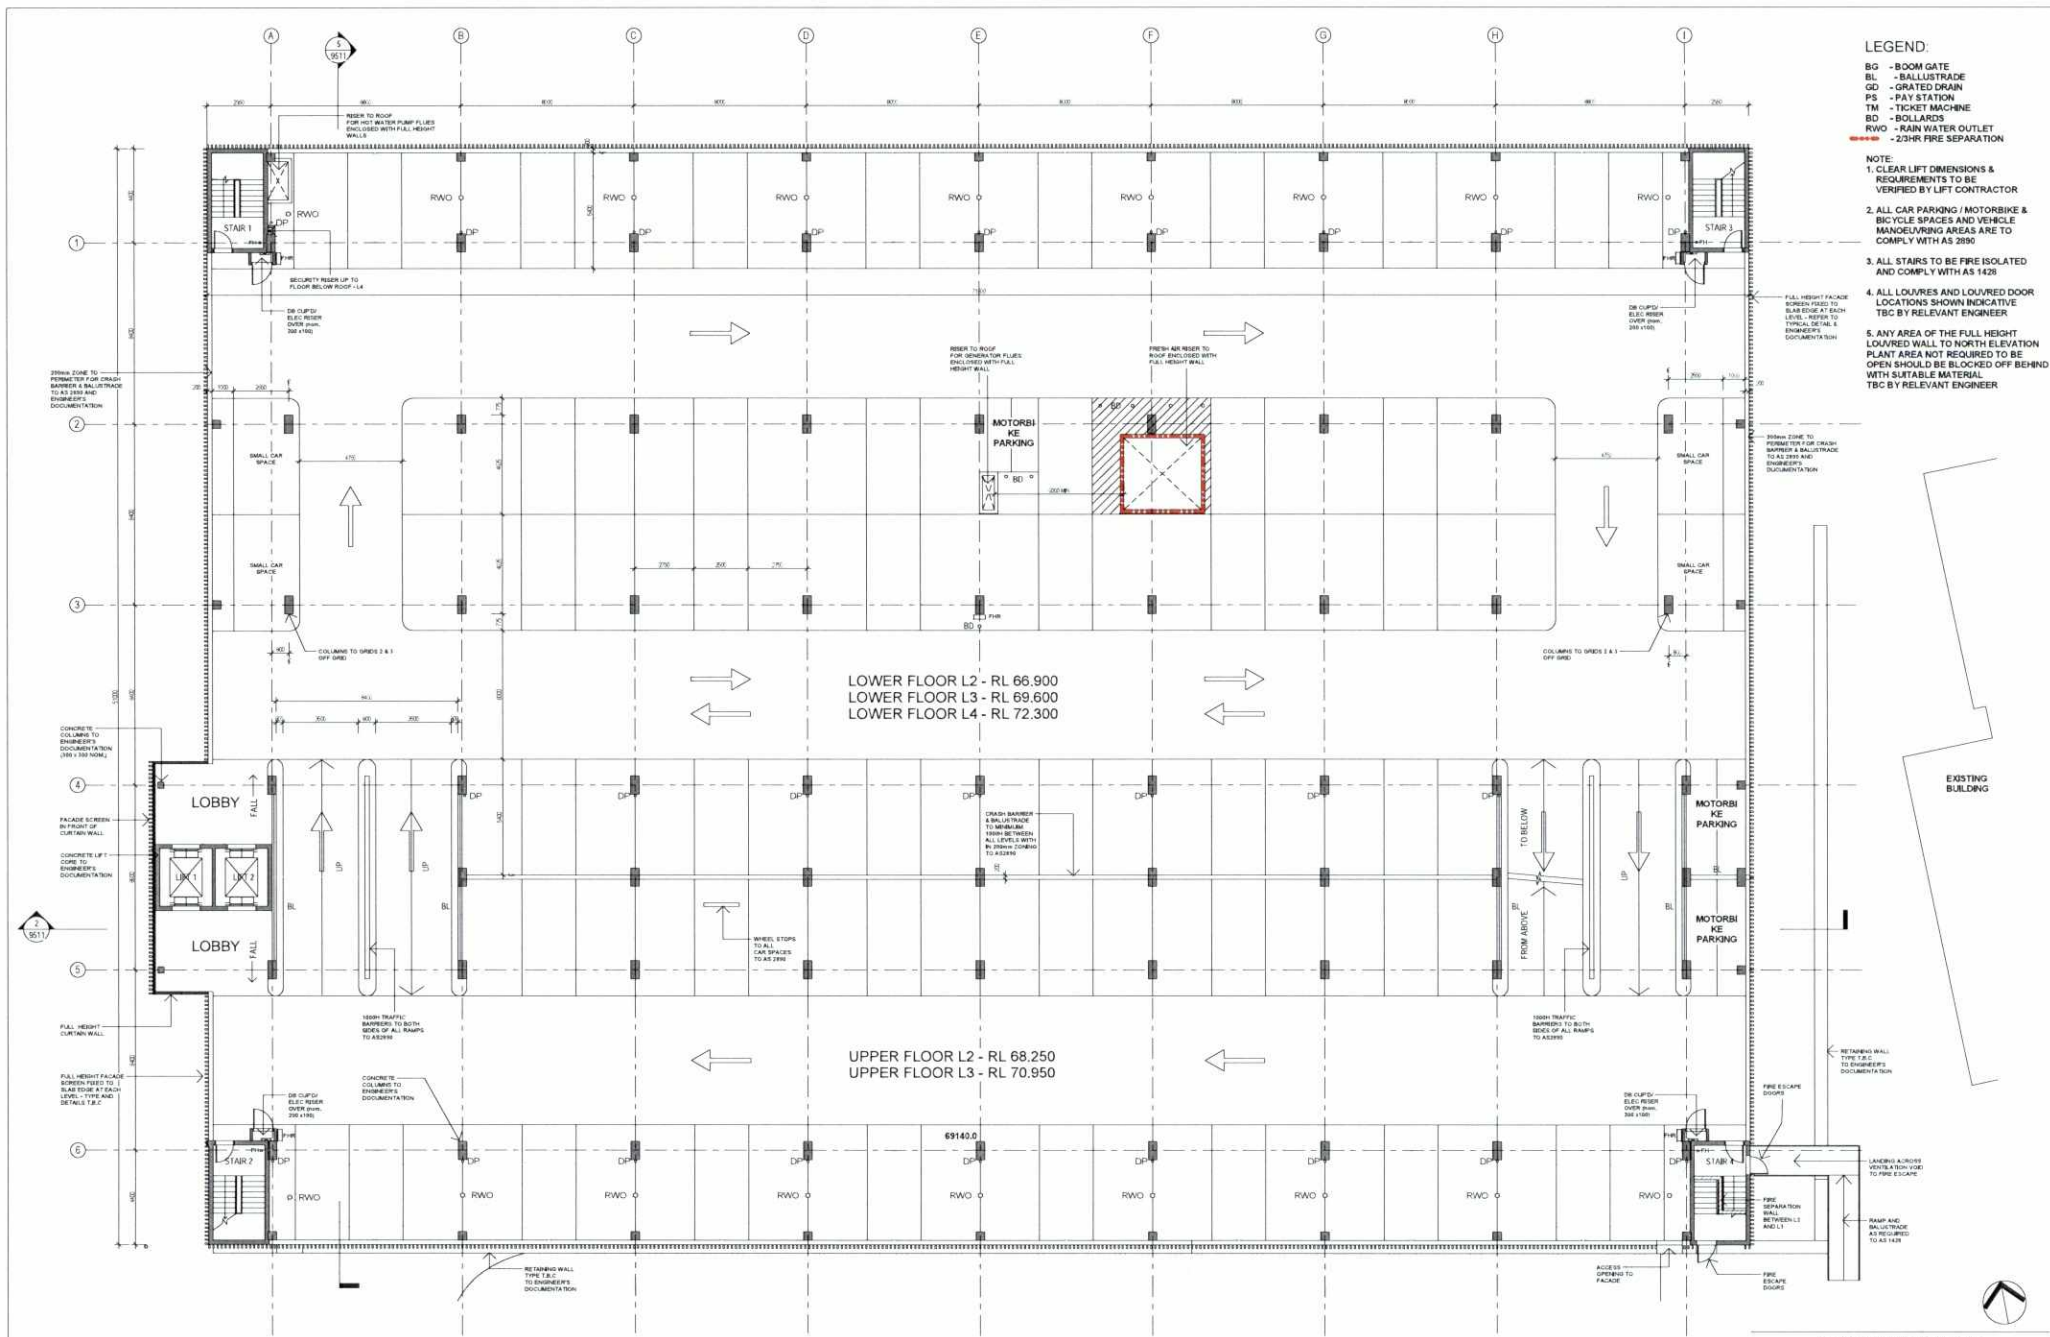

THE CONSULTANT HAS REVIEWED THE PROPOSAL AND THE PROPOSAL IS SUBJECT TO THE CONSULTANT'S REVIEW. THE CONSULTANT'S REVIEW IS SUBJECT TO THE CONSULTANT'S REVIEW. THE CONSULTANT'S REVIEW IS SUBJECT TO THE CONSULTANT'S REVIEW.

| DATE       | DESCRIPTION                 | BY  | CHECKED |
|------------|-----------------------------|-----|---------|
| 15-04-2022 | ISSUE FOR DESIGN SUBMISSION | SKM | SKM     |
| 15-04-2022 | ISSUE FOR TOPIC 2C          | SKM | SKM     |
| 15-04-2022 | ISSUE FOR TOPIC 2D          | SKM | SKM     |
| 15-04-2022 | ISSUE FOR TOPIC 2E          | SKM | SKM     |
**KEY PLAN**

**CONSULTANT**


**PROJECT MANAGER**

**PRINCIPAL**

**PROJECT**


**ARCHITECTURAL**

**BLACKTOWN MT DRUITT HOSPITAL STAGE 1 EXPANSION AND SUB ACUTE BEDS PROJECTS**

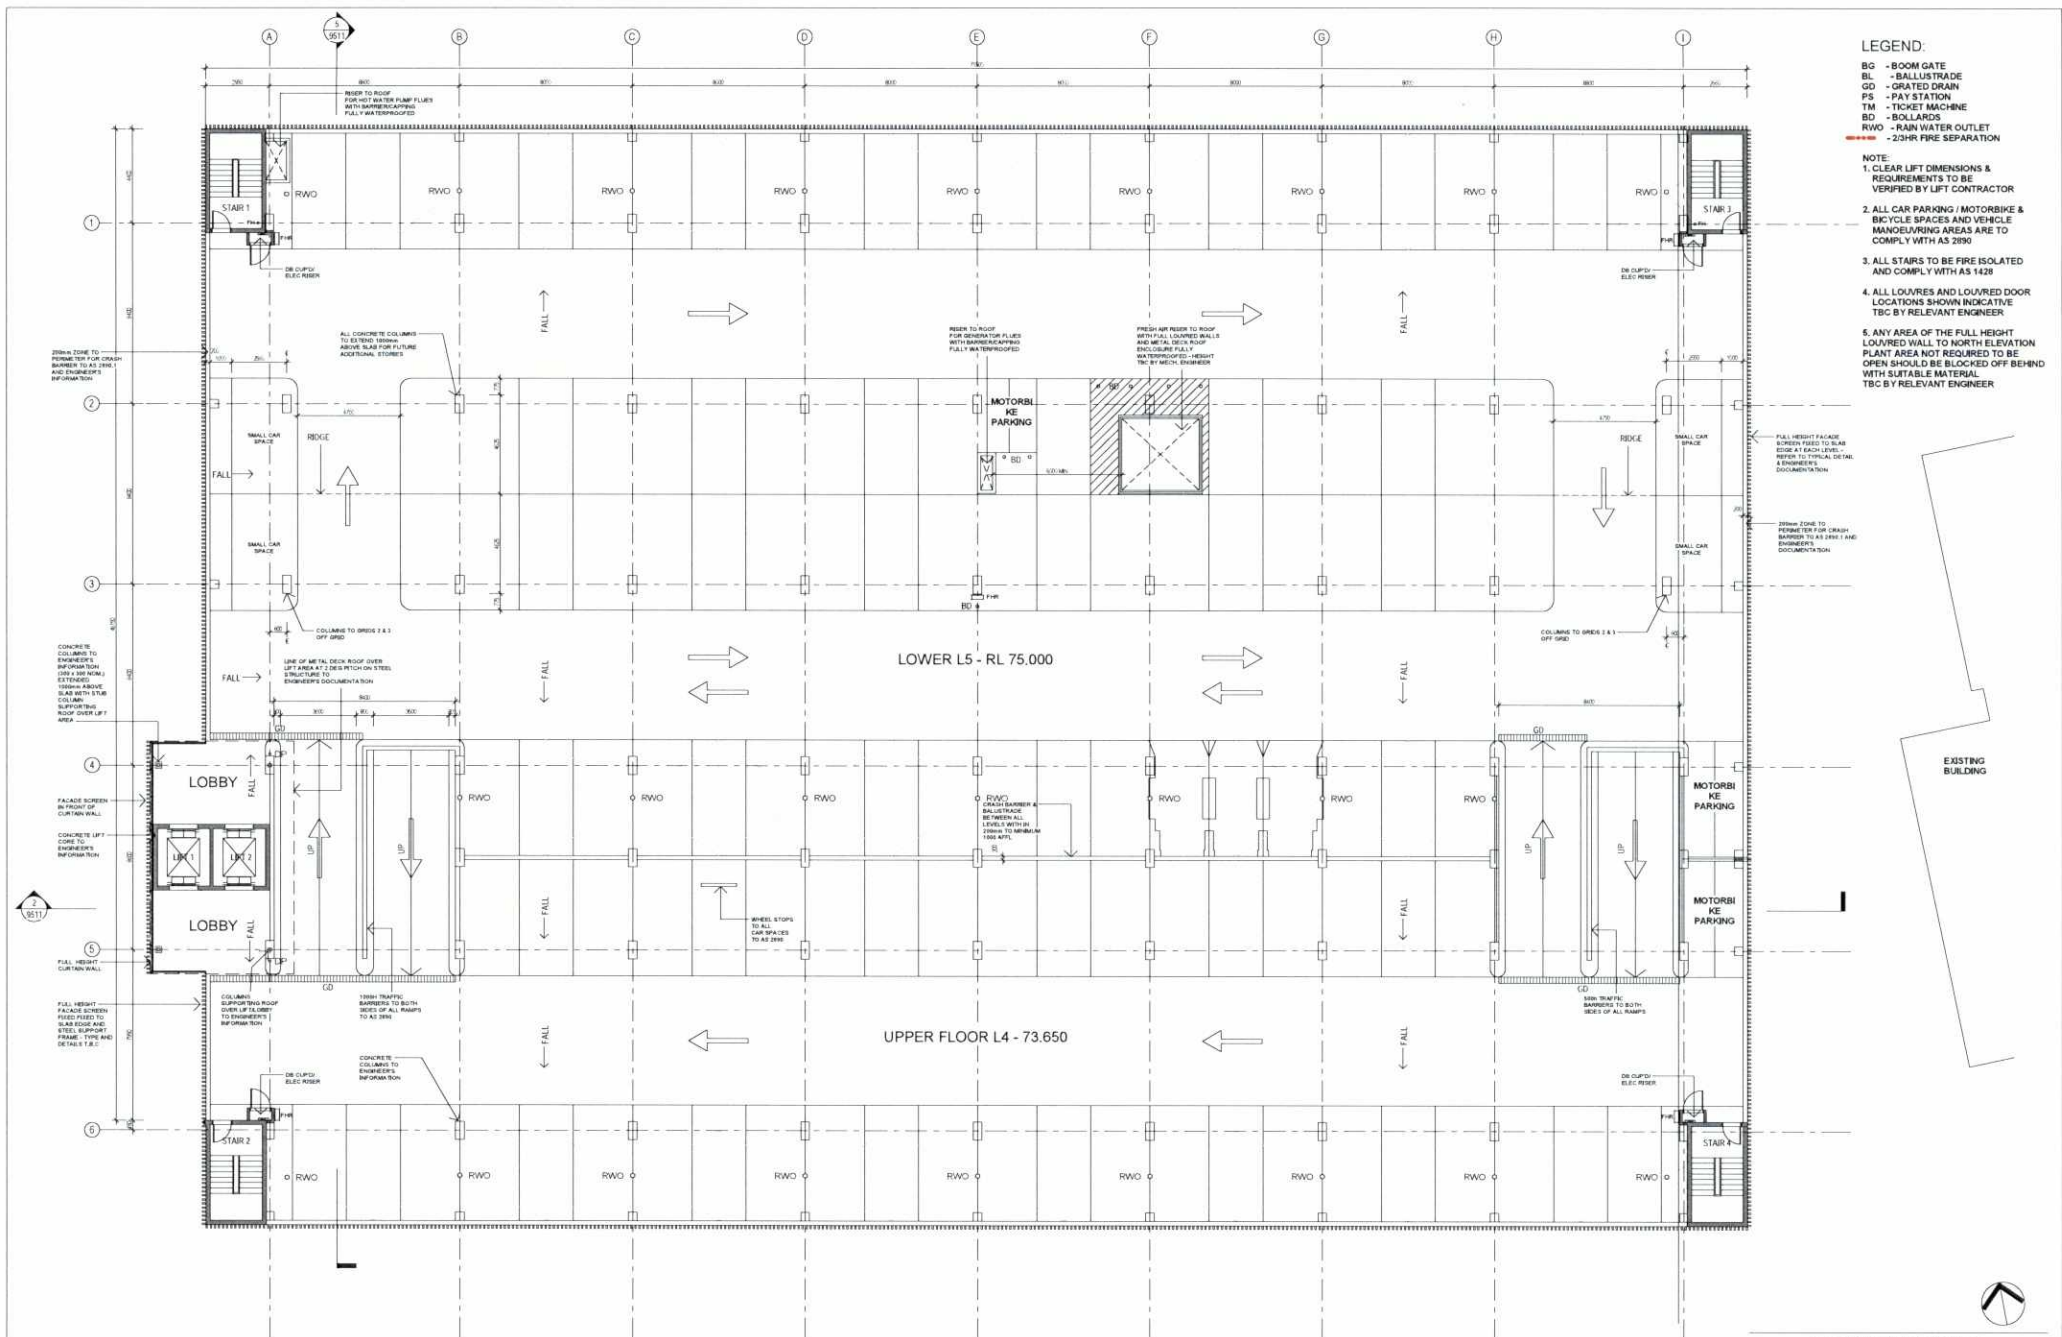


|   |                        |                                                |                                                          |   |   |   |
|---|------------------------|------------------------------------------------|----------------------------------------------------------|---|---|---|
| <p>THE CONSULTANT HAS REVIEWED THE INFORMATION PROVIDED IN THE CONSULTANT INFORMATION SHEET AND HAS CONFIRMED THAT THE INFORMATION IS ACCURATE AND COMPLETE FOR THE PURPOSES OF THE PROJECT.</p> <p>ALL INFORMATION PROVIDED IN THE CONSULTANT INFORMATION SHEET IS FOR INFORMATION ONLY AND DOES NOT CONSTITUTE A GUARANTEE OF ANY KIND AND DOES NOT REPRESENT A COMMITMENT BY THE CONSULTANT TO PROVIDE THE SERVICES DESCRIBED IN THE CONSULTANT INFORMATION SHEET.</p> <p>THE CONSULTANT HAS REVIEWED THE INFORMATION PROVIDED IN THE CONSULTANT INFORMATION SHEET AND HAS CONFIRMED THAT THE INFORMATION IS ACCURATE AND COMPLETE FOR THE PURPOSES OF THE PROJECT.</p> <p>ALL INFORMATION PROVIDED IN THE CONSULTANT INFORMATION SHEET IS FOR INFORMATION ONLY AND DOES NOT CONSTITUTE A GUARANTEE OF ANY KIND AND DOES NOT REPRESENT A COMMITMENT BY THE CONSULTANT TO PROVIDE THE SERVICES DESCRIBED IN THE CONSULTANT INFORMATION SHEET.</p> | <p><b>KEY PLAN</b></p> | <p><b>CONSULTANT</b></p> <p><b>SKM S2F</b></p> | <p><b>PROJECT MANAGER</b></p> <p><b>applan group</b></p> | <p><b>PRINCIPAL</b></p> <p><b>NSW Health Infrastructure</b></p> <p><b>NSW Health Western Sydney Local Health District</b></p> | <p><b>PROJECT</b></p> <p><b>BLACKTOWN MT DRUITT HOSPITAL STAGE 1 EXPANSION AND SUB ACUTE BEDS PROJECTS</b></p> <p>BLACKTOWN HOSPITAL<br/>BLACKTOWN ROAD, BLACKTOWN, NSW 2148<br/>MT DRUITT HOSPITAL<br/>75 RAILWAY STREET, MT DRUITT, NSW 2770</p> | <p><b>ARCHITECTURAL</b></p> <p><b>BMC - BLACKTOWN STAGE 1 - MULTI LEVEL CARPARK FLOOR PLAN - ROOF PLAN</b></p> <p>Scale: 1:100<br/>Date: 14/11/2023<br/>Project No: NB11472<br/>Drawing No: BMC-AR-DG-9508</p> |
|---|------------------------|------------------------------------------------|----------------------------------------------------------|---|---|---|



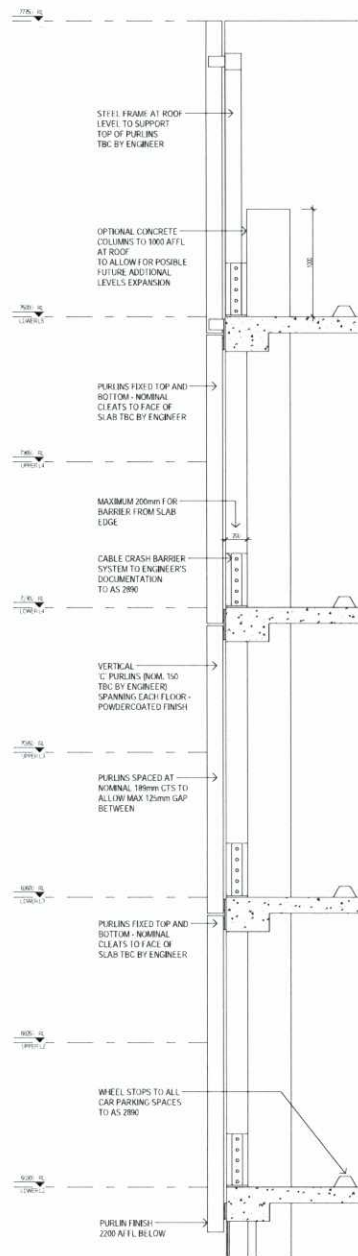


TYPICAL FACADE DETAIL

1:20

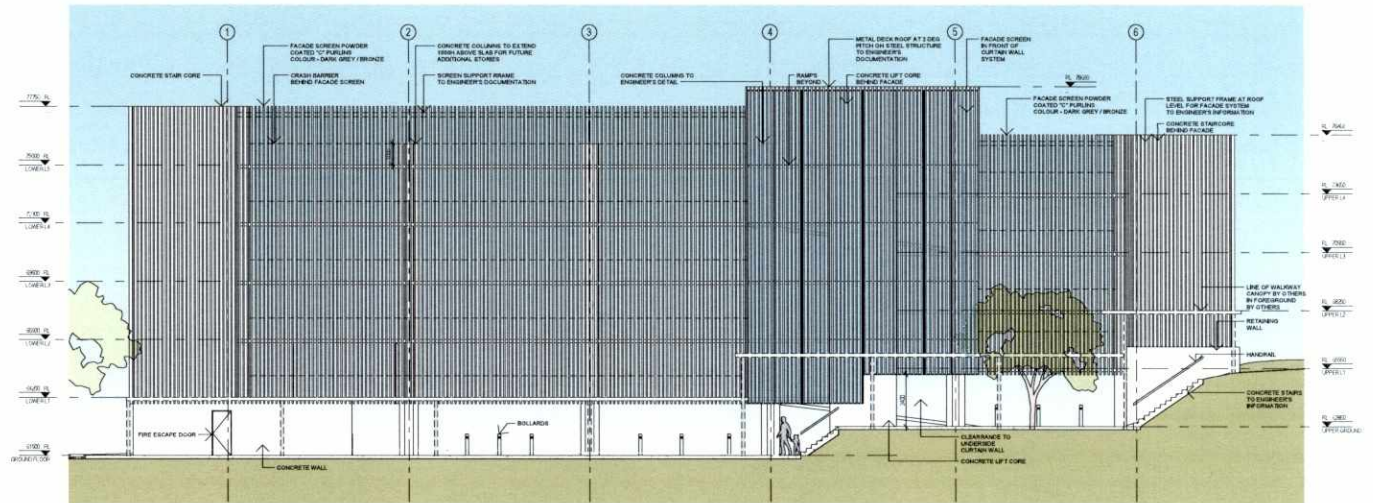

WEST ELEVATION

1:100

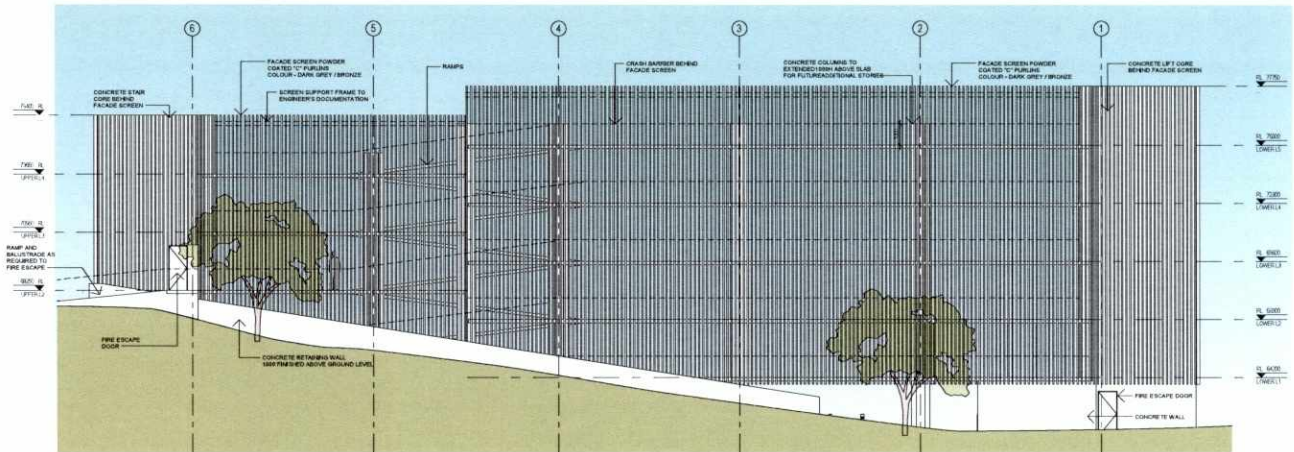

EAST ELEVATION

1:100

SCHEMATIC DESIGN

THE INFORMATION CONTAINED HEREIN IS THE PROPERTY OF THE CONSULTANT AND MUST NOT BE REPRODUCED, COPIED OR USED WITHOUT THE PERMISSION OF THE CONSULTANT. ALL INFORMATION CONTAINED HEREIN IS PROVIDED AS IS, WITHOUT WARRANTY, AND THE CONSULTANT ACCEPTS NO LIABILITY FOR ANY LOSS OR DAMAGE, INCLUDING REASONABLE AND NECESSARY, INCURRED BY ANY USER OF THE INFORMATION. THE CONSULTANT IS NOT RESPONSIBLE FOR THE DESIGN OR CONSTRUCTION OF THE PROJECT OR FOR THE PERFORMANCE OF THE PROJECT. 

| NO. | DATE       | DESCRIPTION           |
|-----|------------|-----------------------|
| 1   | 10/06/2022 | ISSUED FOR SUBMISSION |
| 2   | 10/06/2022 | ISSUED FOR SUBMISSION |
| 3   | 10/06/2022 | ISSUED FOR SUBMISSION |
| 4   | 10/06/2022 | ISSUED FOR SUBMISSION |
| 5   | 10/06/2022 | ISSUED FOR SUBMISSION |
| 6   | 10/06/2022 | ISSUED FOR SUBMISSION |
| 7   | 10/06/2022 | ISSUED FOR SUBMISSION |
| 8   | 10/06/2022 | ISSUED FOR SUBMISSION |
| 9   | 10/06/2022 | ISSUED FOR SUBMISSION |
| 10  | 10/06/2022 | ISSUED FOR SUBMISSION |

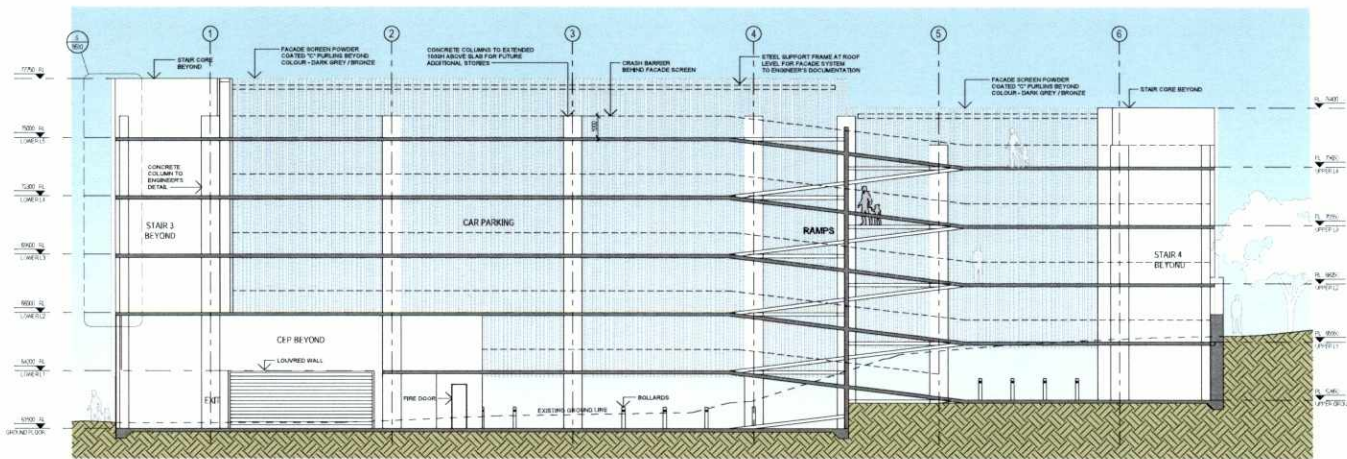

SECTION A

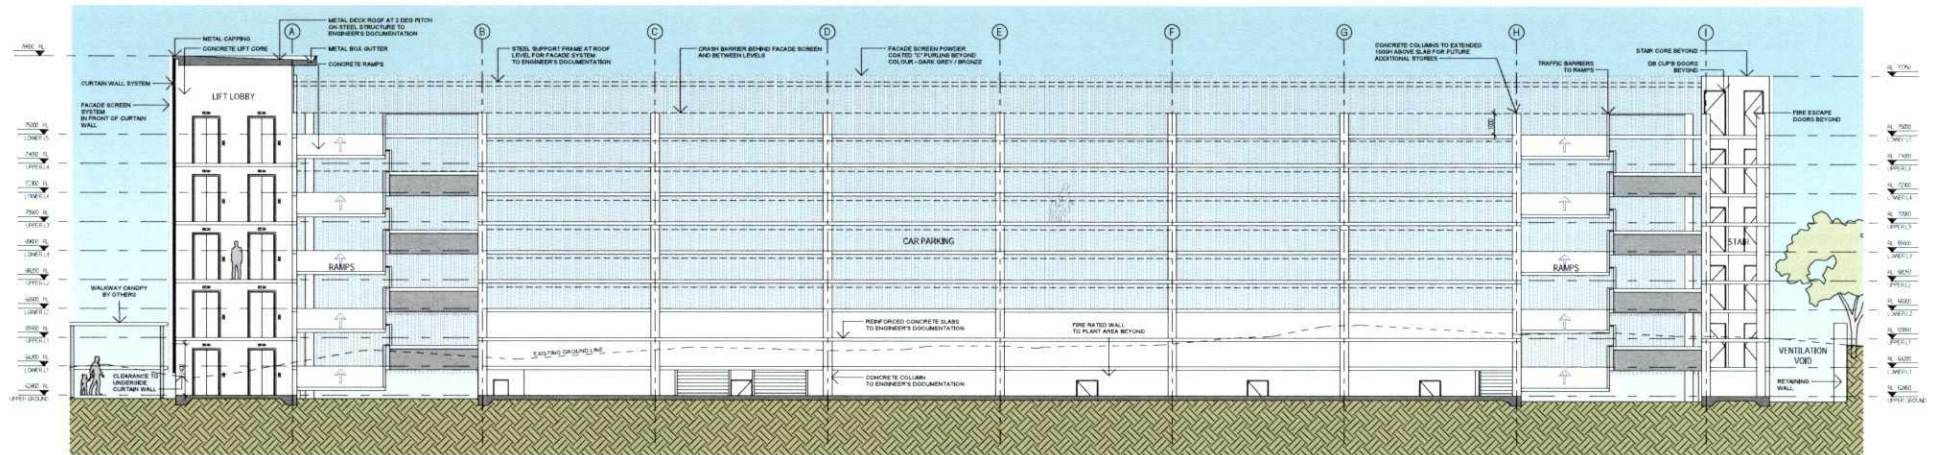

SECTION B

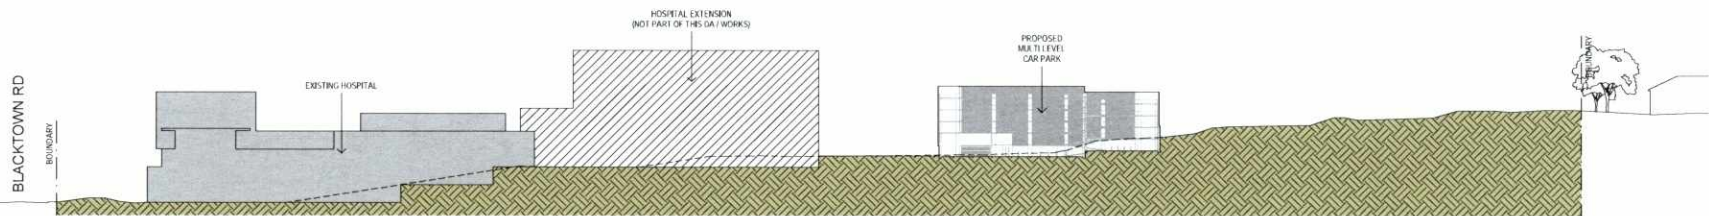

SITE SECTION

# SCHEMATIC DESIGN

THESE DRAWINGS ARE THE PROPERTY OF THE CONSULTANT AND MUST NOT BE REPRODUCED OR USED IN ANY MANNER WITHOUT THE WRITTEN PERMISSION OF THE CONSULTANT. THE CONSULTANT ACCEPTS NO LIABILITY FOR ANY LOSS OR DAMAGE, INCLUDING CONSEQUENTIAL LOSS, ARISING FROM THE USE OF THESE DRAWINGS. THE CONSULTANT'S LIABILITY IS LIMITED TO THE ACTUAL COST OF THE SERVICES PROVIDED. 

| NO. | DATE       | DESCRIPTION          |
|-----|------------|----------------------|
| 1   | 20-04-2017 | ISSUE FOR SUBMISSION |
| 2   | 20-04-2017 | ISSUE FOR TENDER     |
| 3   | 20-04-2017 | PRELIMINARY ISSUE    |
| 4   | 20-04-2017 | FINAL ISSUE          |

## KEY PLAN

## CONSULTANT



## PROJECT MANAGER



## PRINCIPAL



## PROJECT

**BLACKTOWN MT DRUITT HOSPITAL STAGE 1 EXPANSION AND SUB ACUTE BEDS PROJECTS**  
BLACKTOWN HOSPITAL  
BLACKTOWN ROAD, BLACKTOWN, NSW 2148  
MT DRUITT HOSPITAL  
75 RAILWAY STREET, MT DRUITT, NSW 2770

## ARCHITECTURAL

BMC - BLACKTOWN STAGE 1 - MULTI LEVEL CARPARK  
SECTIONS  
SCALE: 1:100  
PROJECT NO: NB11472  
DRAWING NO: BMC-AR-DG-9511

