




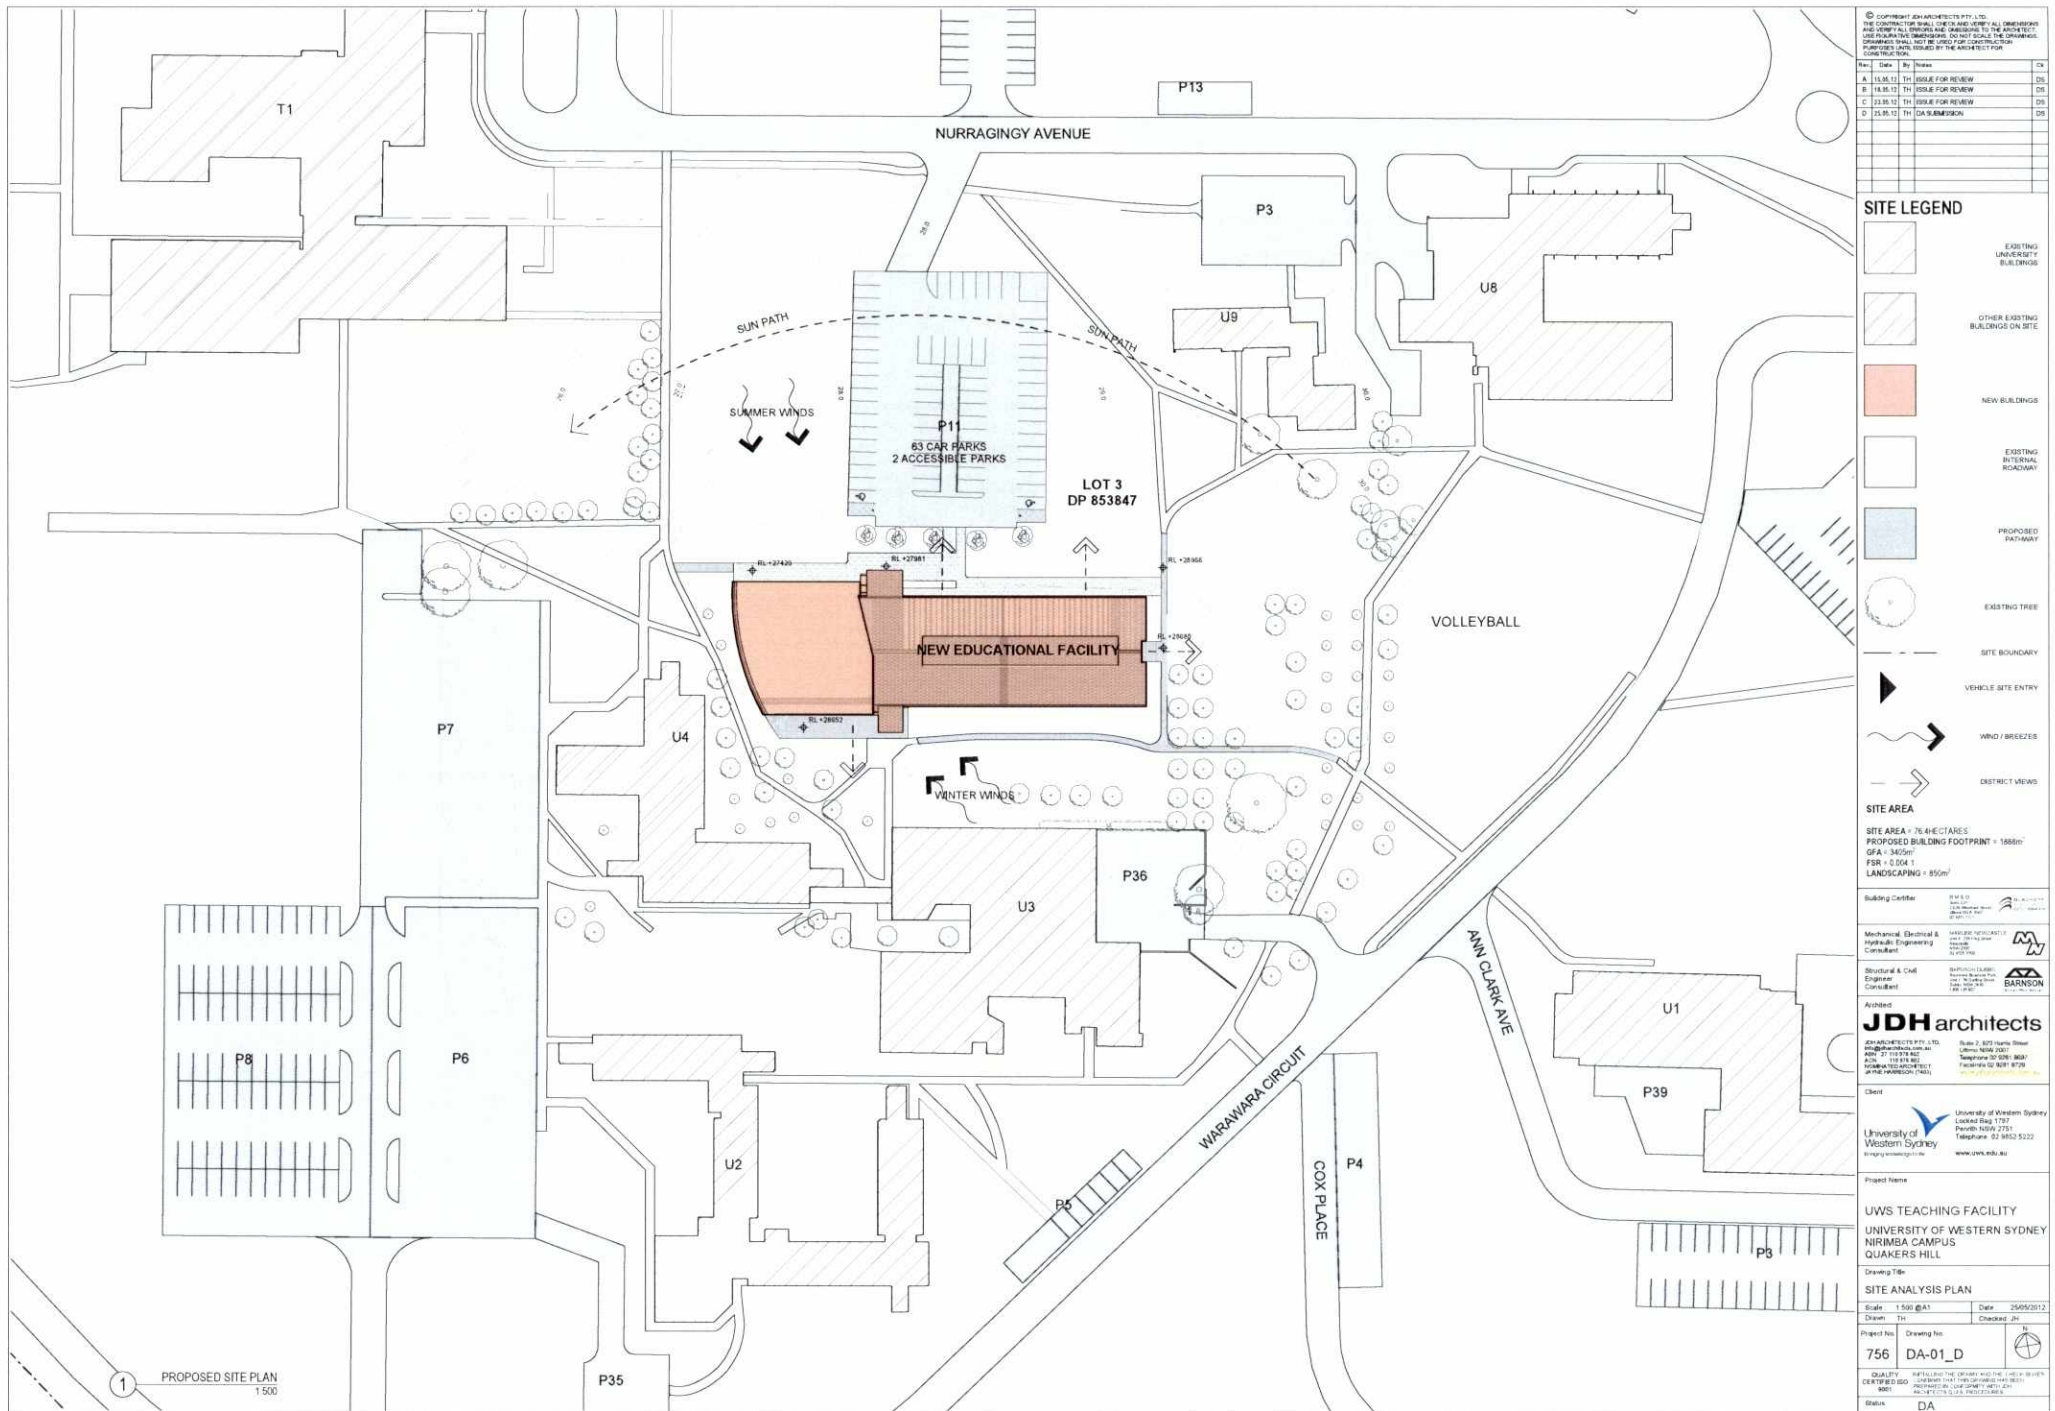

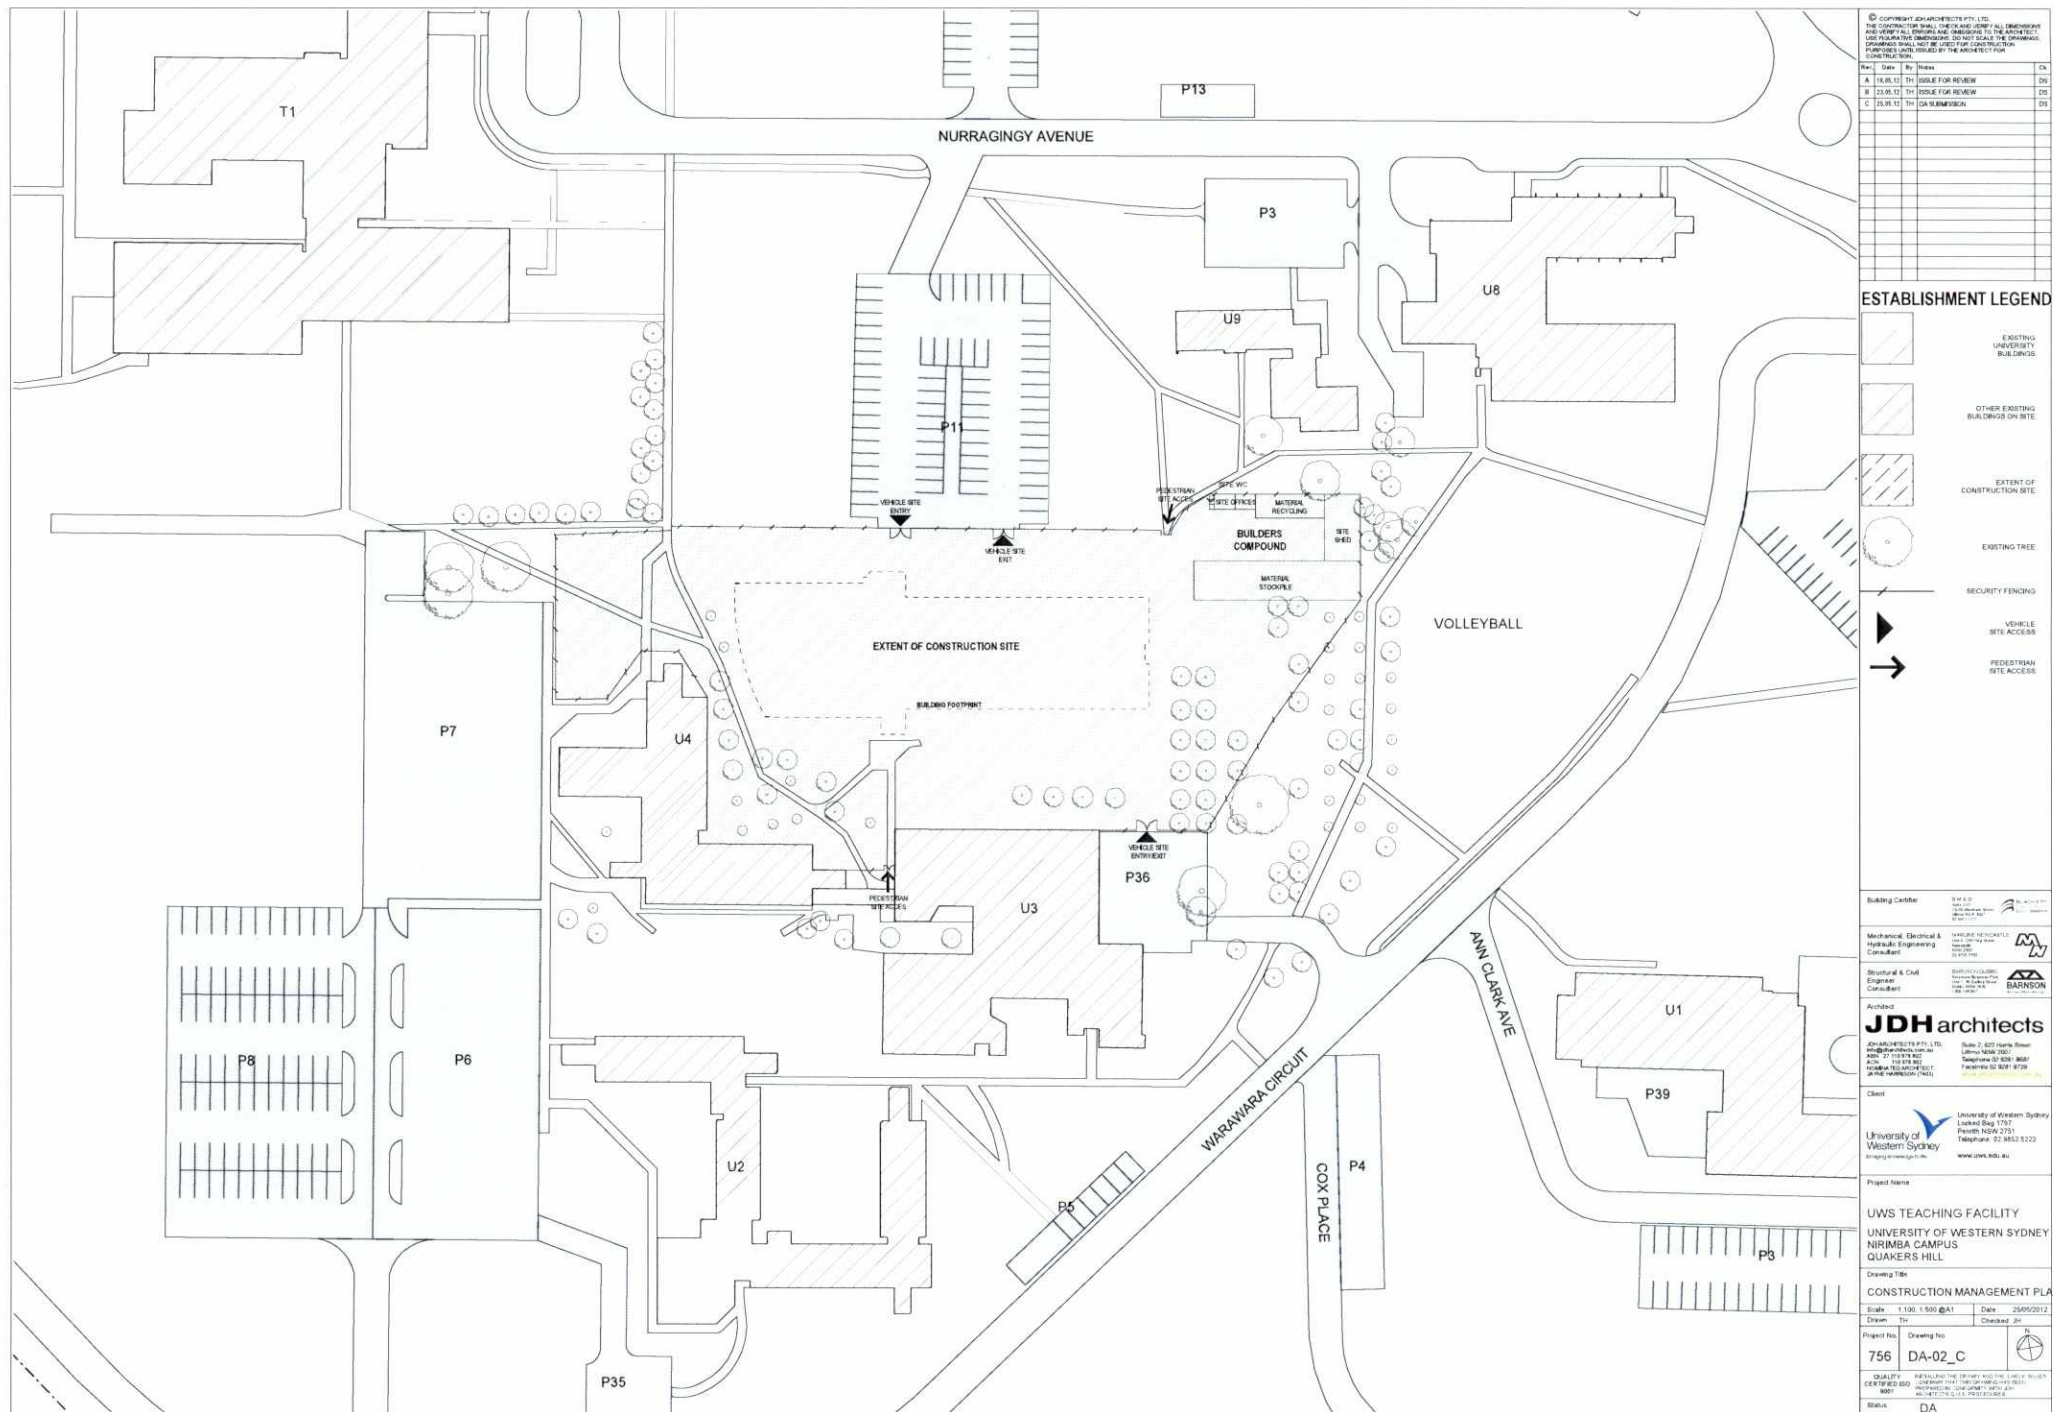

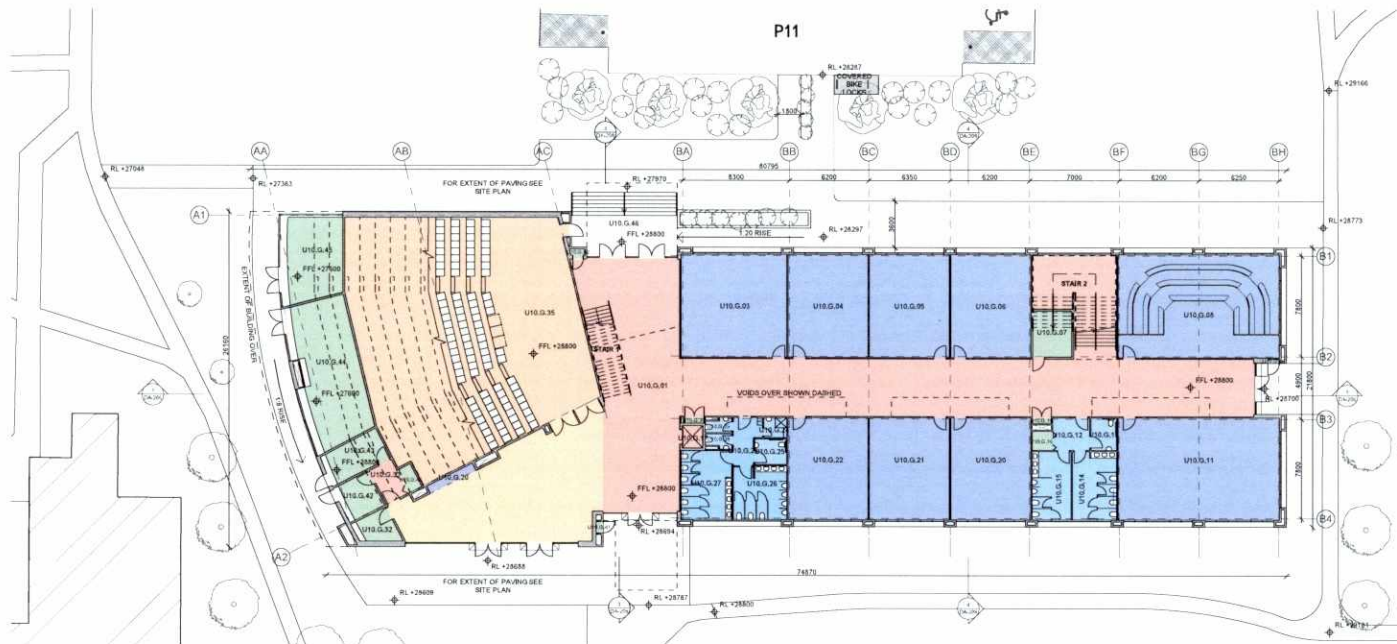

1 GROUND FLOOR PLAN
1:200

GROUND FLOOR AREA SCHEDULE (NET)


FLAT FLOOR TEACHING ROOMS	7 SMALL
1 LARGE	567m ²
LECTURE THEATRE	
BREAKOUT & COMPUTER HUB	110m ²
CIRCULATION	358m ²
AMENITIES	106m ²
SERVICES	120m ²
KITCHENETTE	3m ²
TOTAL	GROUND FLOOR 1,386m²
FIRST FLOOR 1,455m²	OVERALL 2,739m²

© COPYRIGHT JBDH ARCHITECTS PTY LTD. THE CONTRACTOR SHALL USE TO AND VERIFY ALL DIMENSIONS AND VERIFY ALL DIMENSIONS TO THE CONTRACTOR. DIMENSIONS SHALL NOT BE USED FOR CONSTRUCTION. DIMENSIONS SHALL BE USED FOR CONSTRUCTION.

No.	Date	By	Notes	Ch
A	15.08.12	TH	ISSUE FOR REVIEW	DS
B	16.08.12	TH	ISSUE FOR REVIEW	DS
C	23.08.12	TH	ISSUE FOR REVIEW	DS
D	24.08.12	TH	ISSUE FOR REVIEW	DS
E	24.08.12	TH	ISSUE FOR REVIEW	DS

FLOOR PLAN LEGEND

	EXISTING UNIVERSITY BUILDINGS
	EXISTING TREES
	PROPOSED FEATURE TREES
	PROPOSED GROUND

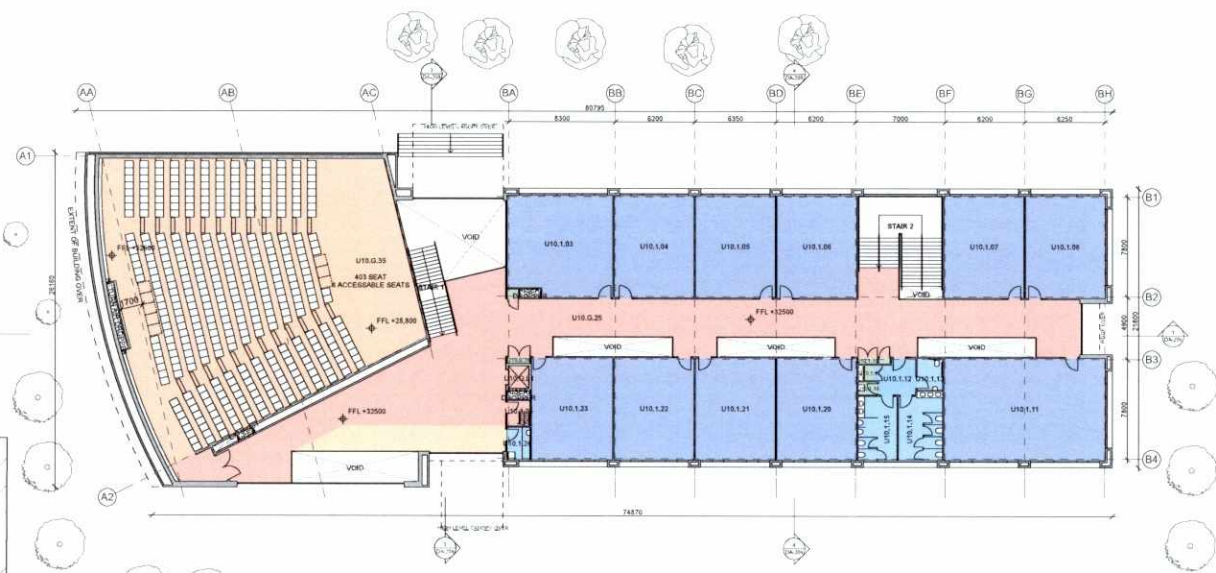

2 FIRST FLOOR PLAN
1:200

FIRST FLOOR AREA SCHEDULE (NET)

FLAT FLOOR TEACHING ROOMS	10 SMALL
1 LARGE	516m ²
LECTURE THEATRE	644m ²
BREAKOUT & COMPUTER HUB	30m ²
CIRCULATION	305m ²
AMENITIES	52m ²
SERVICES	4m ²
KITCHENETTE	
TOTAL	GROUND FLOOR 1,386m²
FIRST FLOOR 1,455m²	OVERALL 2,739m²

Building Certifier
Municipal, Electrical & Hydraulic Engineering Consultant
Structural & Civil Engineer Consultant


Architect
JDH architects
JBDH ARCHITECTS PTY LTD
ABN 27 119 974 862
A/12/119 974 862
JBDH ARCHITECTS PTY LTD
119 974 862


Client
University of Western Sydney
Locked Bag 1737
Penrith NSW 2151
Telephone: 02 9837 5222
www.uws.edu.au

Project Name
**UWS TEACHING FACILITY
UNIVERSITY OF WESTERN SYDNEY
NIRIMBA CAMPUS
QUAKERS HILL**



Drawing Title
OVERALL FLOOR PLANS

Scale	1:200 @ A1	Date	25/05/2012
Drawn	TH	Checked	TH
Project No.	756	Drawing No.	DA-101_E
QUALITY CERTIFIED ISO 9001	RECEIVED THE OFFICIAL QUALITY CHECKER'S SIGNATURE	DATE	25/05/2012
Status	DA		

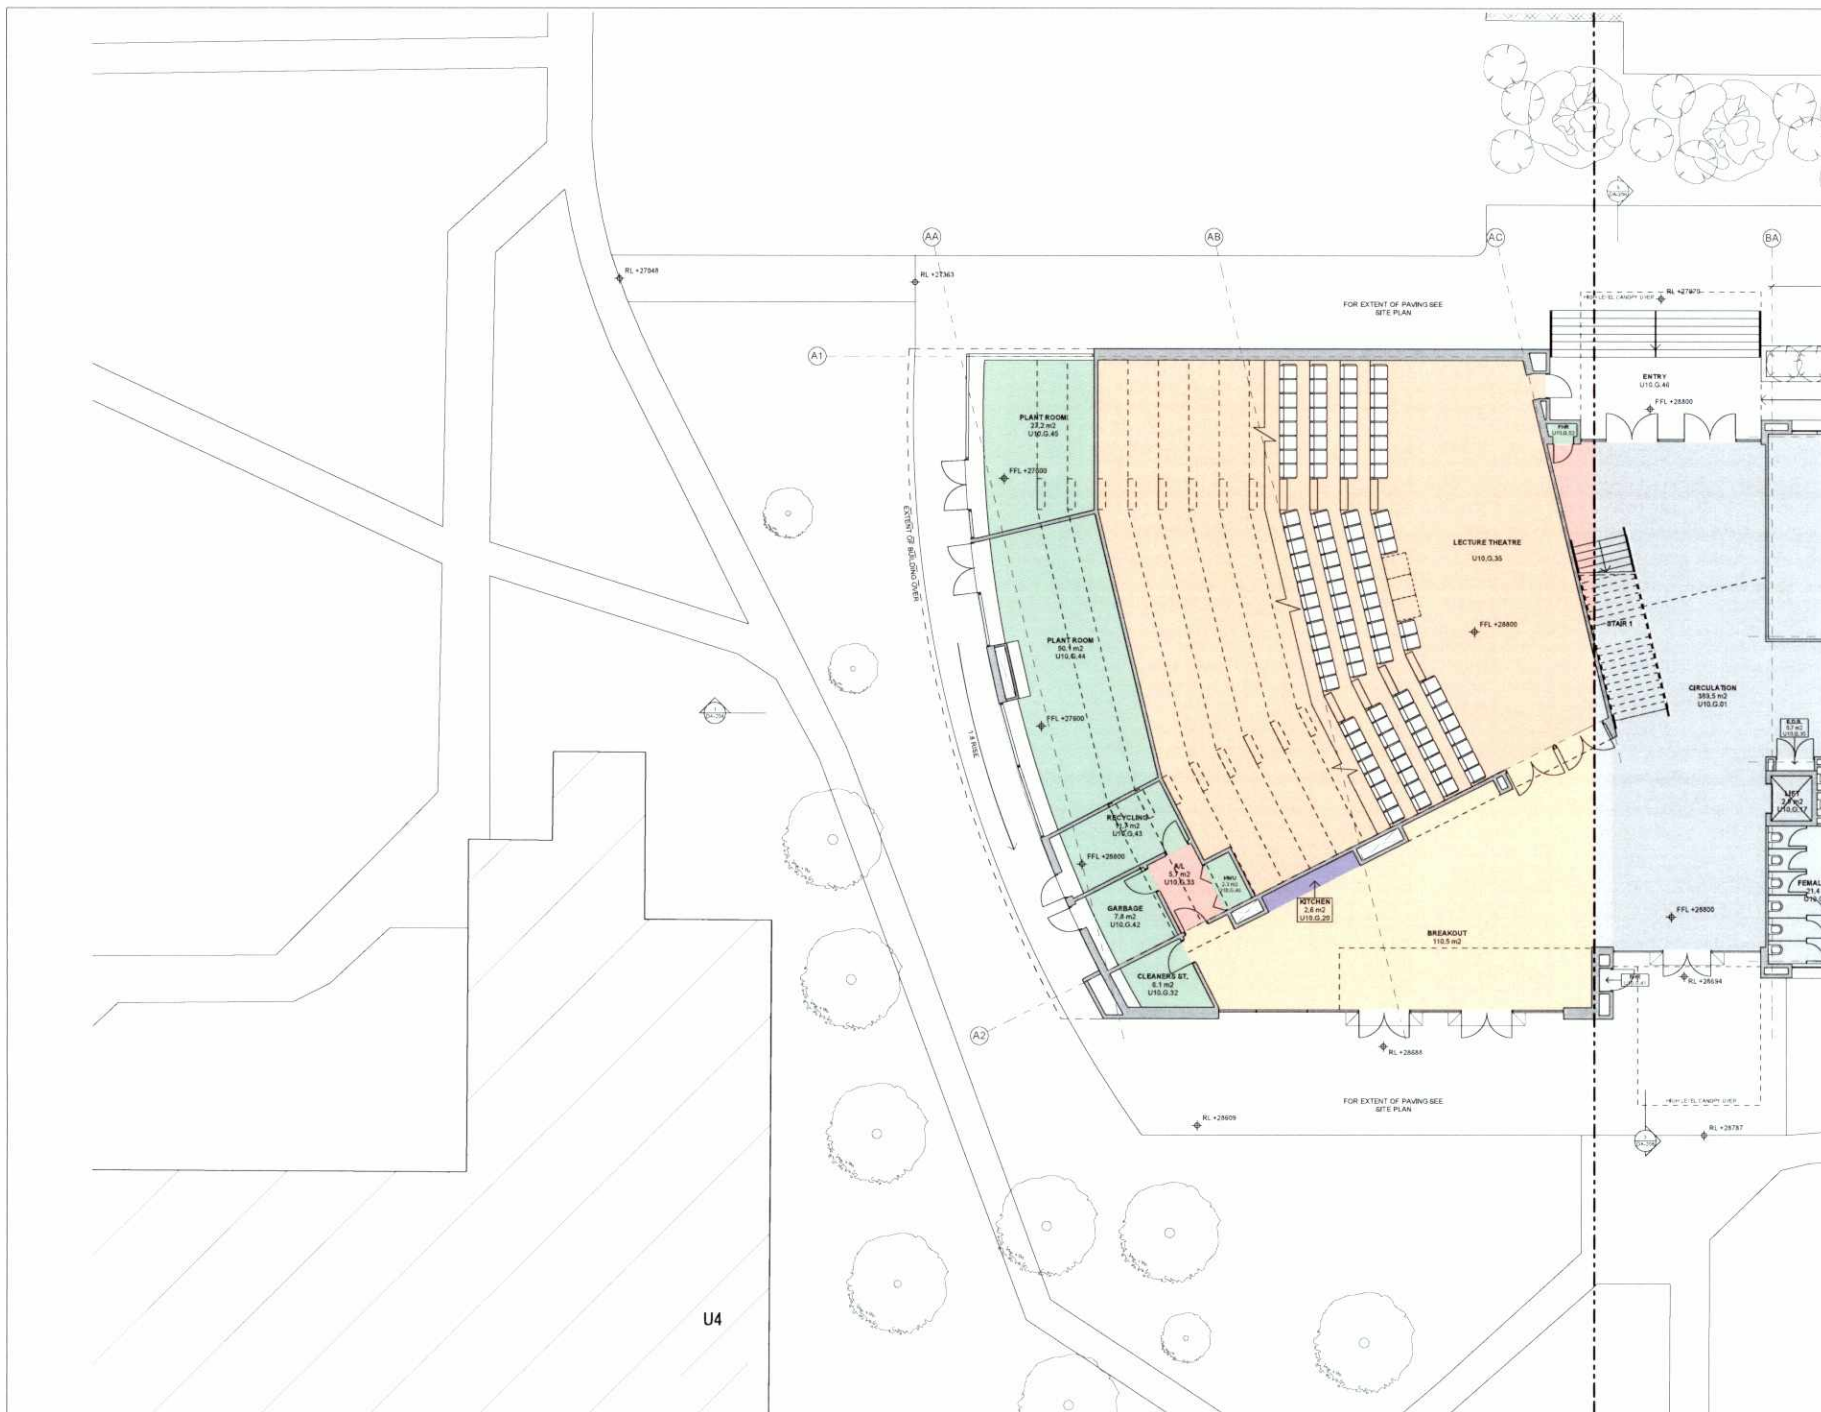

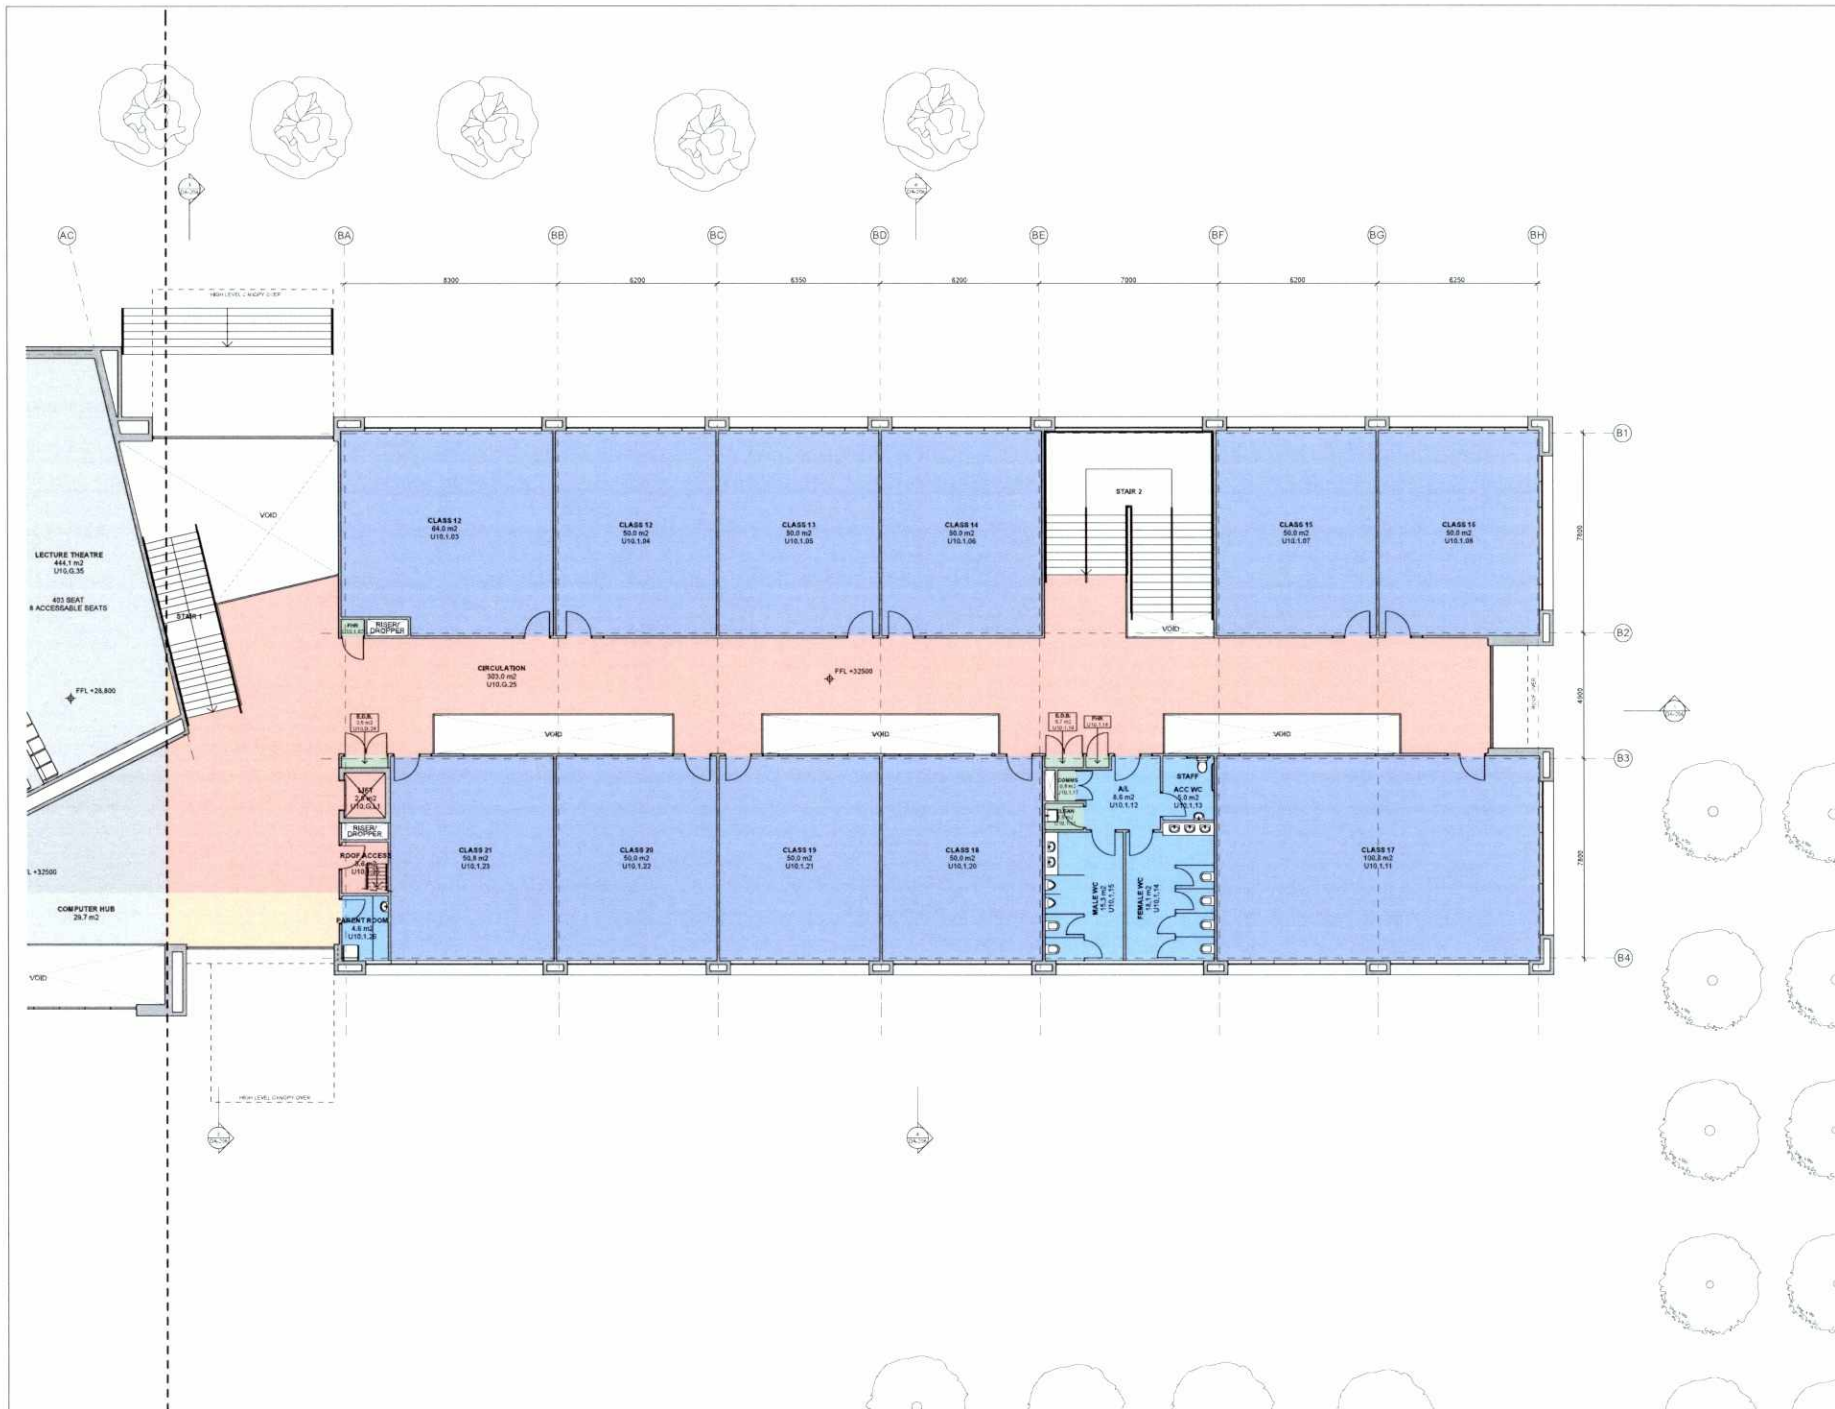

© COPYRIGHT ARCHITECTS PTY LTD. THE CONTRACTOR SHALL CHECK AND CORRECT ALL DIMENSIONS AND NOT SCALE THE DRAWING. DIMENSIONS SHALL NOT BE USED FOR CONSTRUCTION PURPOSES UNLESS SPECIFIED BY THE ARCHITECT FOR CONSTRUCTION.			
Rev.	Date	By	Reason
A	16.08.12	DA	ISSUE FOR REVIEW
B	18.08.12	DA	ISSUE FOR REVIEW
C	23.08.12	DA	ISSUE FOR REVIEW
D	25.08.12	DA	SUBMISSION
FLOOR PLAN LEGEND EXISTING UNIVERSITY BUILDINGS EXISTING TREES PROPOSED FEATURE TREES PROPOSED SHRUB			
Building Center: 1000 1000 1000 Mechanical, Electrical & Hydraulic Engineering Consultant: 1000 1000 1000 Structural & Civil Engineer Consultant: 1000 1000 1000			
Architect: JDH architects 1000 1000 1000 1000 1000 1000 1000 1000 1000 1000 1000 1000			
Client: University of Western Sydney 1000 1000 1000 1000 1000 1000 1000 1000 1000			
Project Name: UWS TEACHING FACILITY 1000 1000 1000 1000 1000 1000 1000 1000 1000			
Drawing Title: FIRST FLOOR PLAN_EAST 1000 1000 1000 1000 1000 1000 1000 1000 1000			
Scale: 1:100 @A1 1000 1000 1000 1000 1000 1000 1000 1000 1000			
Project No: 756 1000 1000 1000 1000 1000 1000 1000 1000 1000			
Drawing No: DA-105_D 1000 1000 1000 1000 1000 1000 1000 1000 1000			
QUALITY CERTIFIED 800: 1000 1000 1000 1000 1000 1000 1000 1000 1000 1000 1000 1000			
Status: DA 1000 1000 1000 1000 1000 1000 1000 1000 1000			

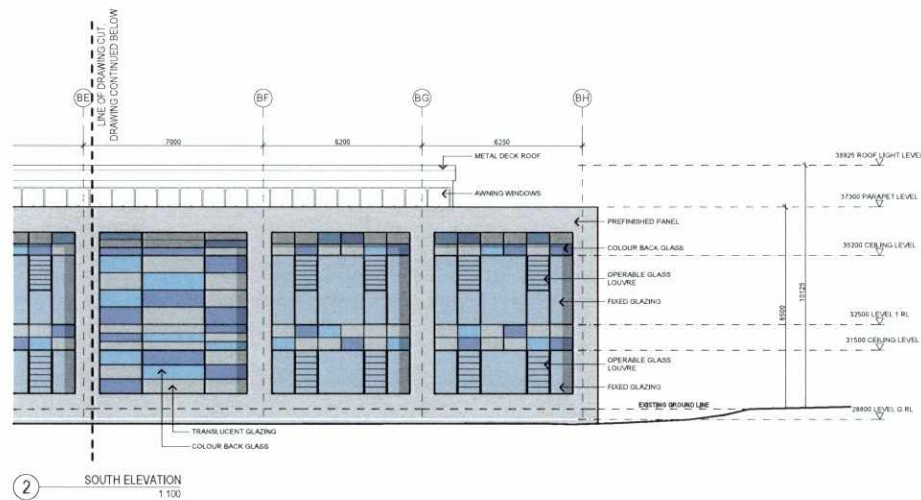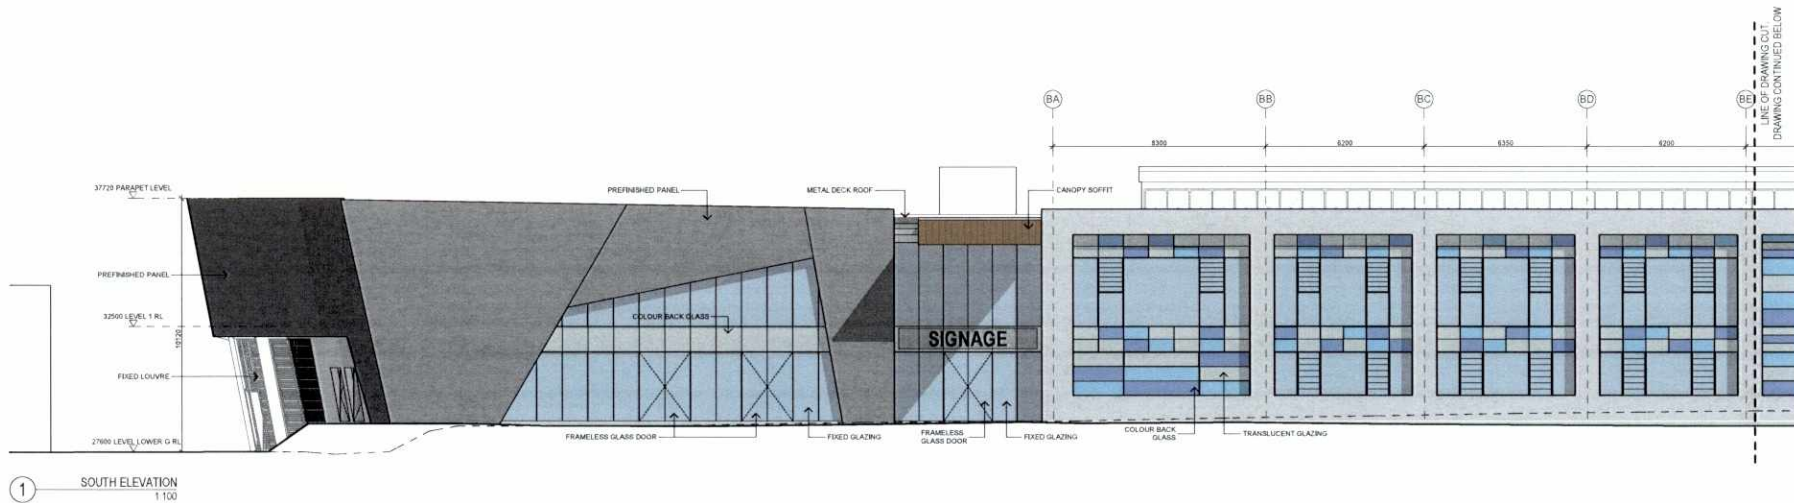

© COPYRIGHT JGDH ARCHITECTS PTY LTD. THE CONTRACTOR SHALL CHECK AND VERIFY ALL DIMENSIONS AND VOLUMES FOR CONSTRUCTION. THE CONTRACTOR SHALL BE RESPONSIBLE FOR THE ACCURACY OF THE DIMENSIONS AND VOLUMES. 
Rev	Date	By	Check
A	15.05.12	TH	TH
B	16.05.12	TH	TH
C	23.05.12	TH	TH
D	24.05.12	TH	TH
E	25.05.12	TH	TH

Building Officer	B. J. J. J.
Mechanical, Electrical & Hydraulic Engineering Consultant	MAHMOUD H. H. H.
Structural & Civil Engineer Consultant	MAHMOUD H. H. H.

Architect

JGDH architects

JGDH ARCHITECTS PTY LTD.
10/100 HARRISON ROAD
ADELAIDE 5000
AUSTRALIA
Tel: 08 8333 8888
Fax: 08 8333 8889
Email: info@jgdh.com.au
www.jgdh.com.au

Client

University of Western Sydney
Locked Bag 1787
Penrith NSW 2151
Tel: 02 8832 5322
www.uws.edu.au

Project Name

UWS TEACHING FACILITY
UNIVERSITY OF WESTERN SYDNEY
NIRREBA CAMPUS
QUAKERS HILL

Drawing Title

SOUTH ELEVATION

Scale 1:100 @ A1

Drawn: JH

Checked: JH

Project No. 756

Drawing No. DA-202_E

QUALITY CERTIFIED ISO 9001:2015

Status DA



Rec.	Date	By	Notes	Ca
A	15, 05, 12	TH	ISSUE FOR REVIEW	DS
B	18, 05, 12	TH	ISSUE FOR REVIEW	DS
C	23, 05, 12	TH	ISSUE FOR REVIEW	DS
D	24, 05, 12	TH	ISSUE FOR REVIEW	DS
E	25, 05, 12	TH	CA SUBMISSION	DS

[illegible]

Architect

JDH architects

JDH ARCHITECTS PTY. LTD.
info@jdharchitects.com.au
RICH 21 110 970 962
RICH 310 878 982
HARRINGTON ARCHITECT
JAMIE HARRINGTON (7463)

Studio 2, 6075 Harvie Street
Lithgow NSW 2587
Telephone 02 6361 8637
Facsimile 02 6361 8729

Client: University of Western Sydney
Locked Bag 1797
Penrith NSW 2751
Telephone: 02 9852 5222
www.uws.edu.au

Project Name

UWS TEACHING FACILITY
UNIVERSITY OF WESTERN SYDNEY
NIRIMBA CAMPUS
QUAKERS HILL

Drawing Title
EAST & WEST ELEVATIONS

Scale: 1:100 @A1		Date: 25/09/2012
Drawing: TH		Checked: JH
Project No:	Drawing No:	
756	DA-204_E	
QUALITY CERTIFIED ISO 9001	DETAILING THE DRAWING AND THE CHECK SHEET CONFIRMS THAT THIS DRAWING HAS BEEN PREPARED BY ONE PERSON WITH THE RELEVANT CTS & I.S. PROCEDURES	
Status:	DA	

[illegible]

Rev.	Date	By	Notes
A	15.05.12	TH	ISSUE FOR REVIEW
B	18.05.12	TH	ISSUE FOR REVIEW
C	23.05.12	TH	ISSUE FOR REVIEW
D	24.05.12	TH	ISSUE FOR REVIEW
E	25.05.12	TH	DA SUBMISSION

[illegible]

J. J. M. Oudejans, *Streeklucht*
 (Streeklucht 2007)
 07 8833 1171

Structural & Civil	BARUNO & DURBO	
--------------------	----------------	---

Archived

JOHNSON ARCHITECTS PTY. LTD.
info@johnsonarchitects.com.au

Client

 University of Western Sydney
A University of the South West Australia

University of
Western Australia
Cockburn Bay 1167
Perth NSW 2751
Telephone: 02 9852 5322



OWS TEACHING FACILITY
UNIVERSITY OF WESTERN SYDNEY

NIRIMBA CAMPUS
OLIVERS HILL

SECTIONS 03 & 04

Scale 1:100 @A1	Date 25/05/20
-----------------	---------------



Drawn JH		Checked JH	
Project No.	Drawing No.		

756	DA-208 E
-----	----------

QUALITY	INSTALLING THE TRIM AND THE CHECK BOOK
DEBENCO, INC.	245 N. 1ST ST. ST. LOUIS, MO. 63102

9001	PREPARED IN CONFORMITY WITH JIS ASPECTECH Q145 PROCEDURES
STATUS	CS-A

DA

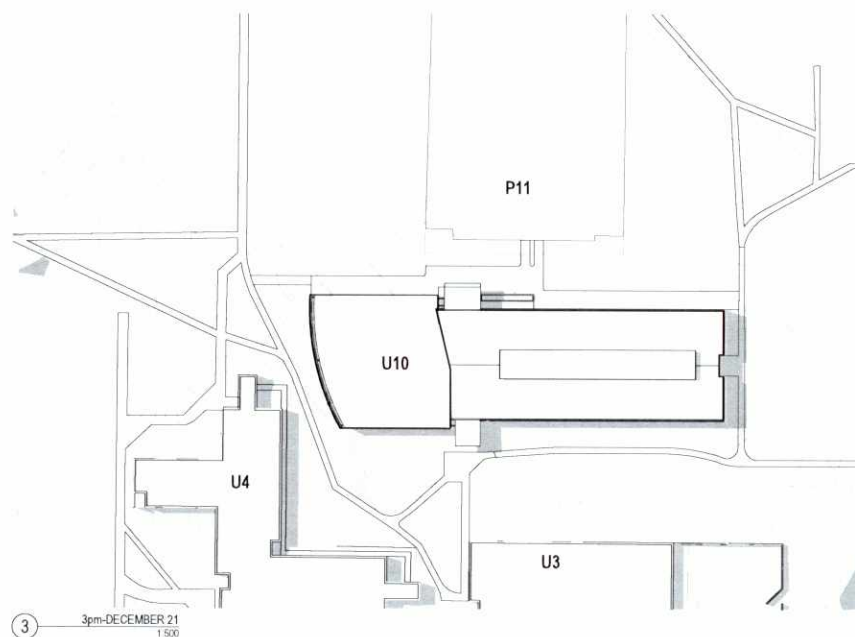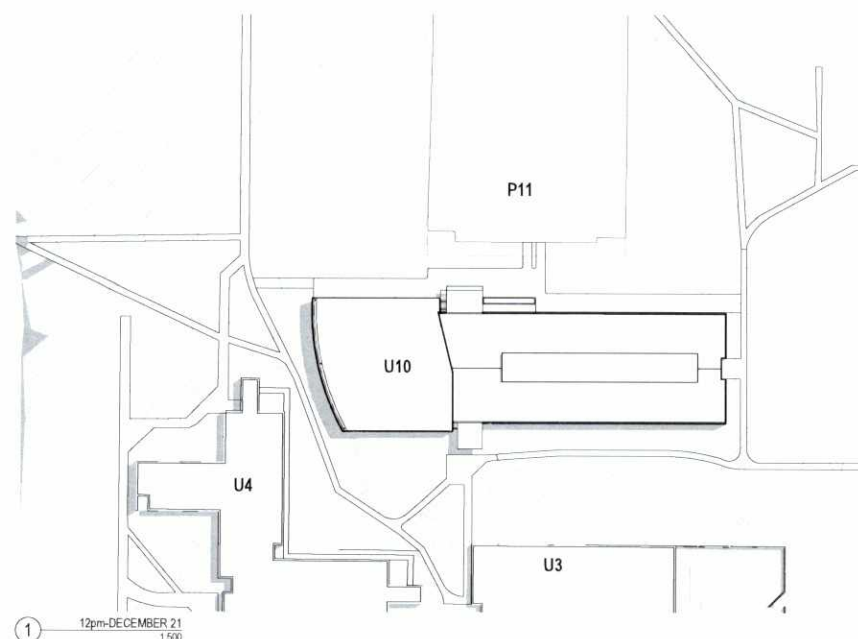

COMPANET ENGINEERING PVTY LTD. THE CONTRACTOR SHALL OBTAIN AND KEEP ALL NECESSARY APPROVALS AND PERMITS AND SUBMIT THEM TO THE ARCHITECT FOR REVIEW. THE CONTRACTOR SHALL BE RESPONSIBLE FOR THE OBTAINING OF ALL NECESSARY APPROVALS AND PERMITS. 
Rev.	Date	By	
A	18.05.12	TH	ISSUE FOR REVIEW
B	23.05.12	TH	ISSUE FOR REVIEW
C	24.05.12	TH	AS SUBMITTED

Building Officer		W.A.S. 1234 1234 Street 1234 Street 1234 Street	
Mechanical, Electrical & Hydraulic Engineering Consultant		UNIVERSITY ENGINEERING 1234 Street 1234 Street 1234 Street	
Structural & Civil Engineering Consultant		STRUCTURAL ENGINEERING 1234 Street 1234 Street 1234 Street	

Architect

JDH architects

JDH ARCHITECTS PVTY LTD.
 1234 Street
 1234 Street
 1234 Street

Studio 2, 423 Hume Street
 Sydney NSW 2007
 Telephone 02 9231 8888
 Facsimile 02 9231 8779
www.jdharchi.com.au

Client		University of Western Sydney Locked Bag 1787 Parramatta NSW 2151 Telephone 02 9652 5222 www.uws.edu.au
----------------------	--	---

Project Name

UWS TEACHING FACILITY

UNIVERSITY OF WESTERN SYDNEY

NIRIMBA CAMPUS

QUAKERS HILL

Drawing Title




SHADOW PERSPECTIVES DECEMBER

Scale	1:500 @A1	Date	25/05/12
Drawn	TH	Checked	TH

Project No.	Drawing No.	Scale	N
756	DA-301_C		

QUALITY CERTIFIED ISO 9001

STATUS **QA**

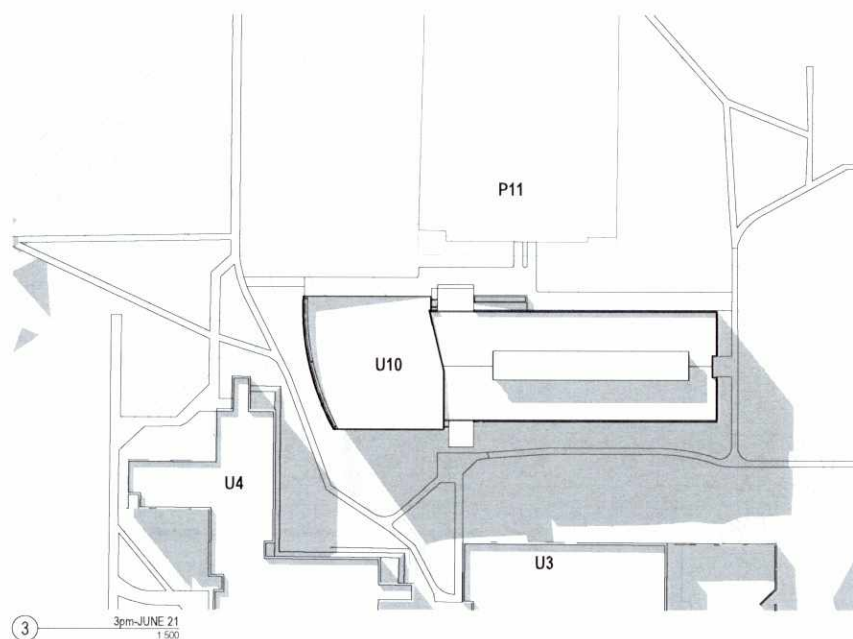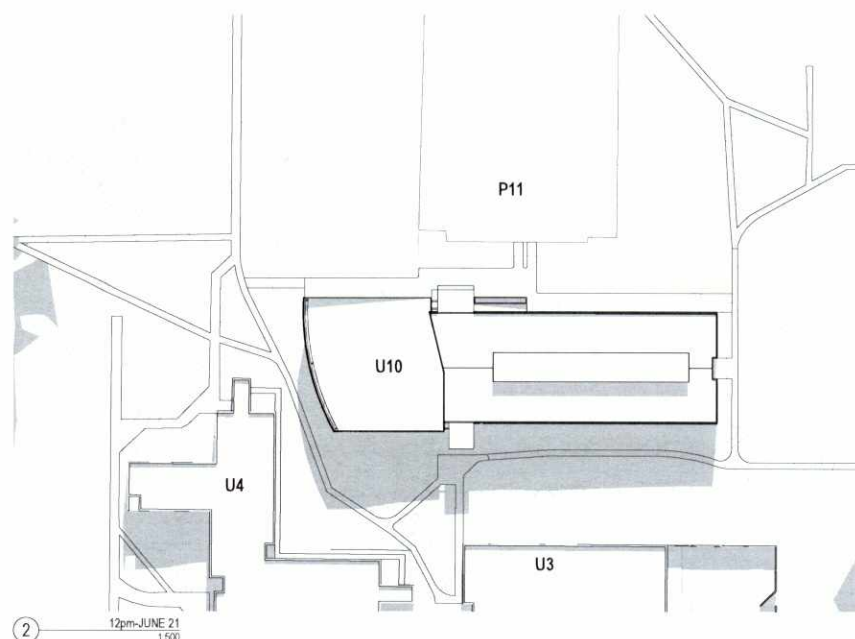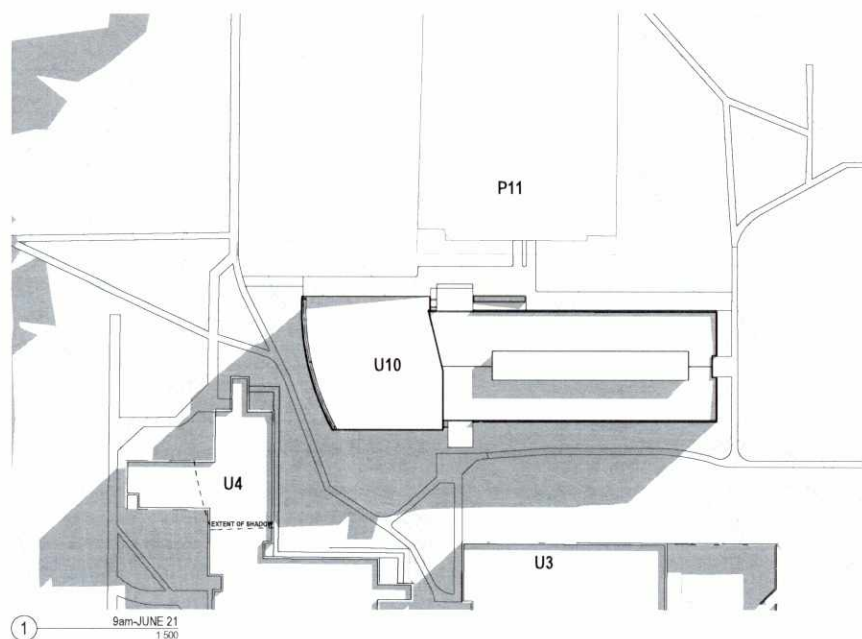[illegible]