



WEST ELEVATION
SCALE 1:1000

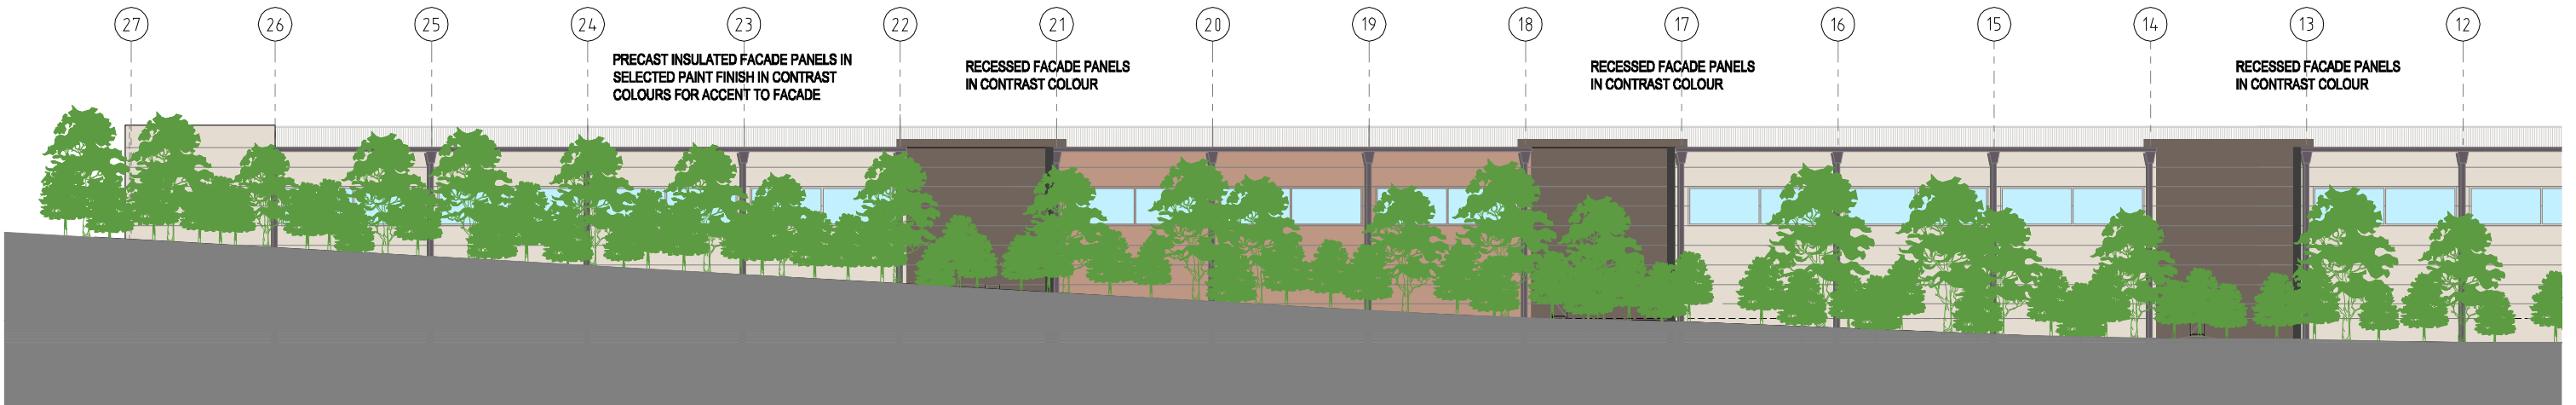

NORTH ELEVATION - EAST
SCALE 1:1000

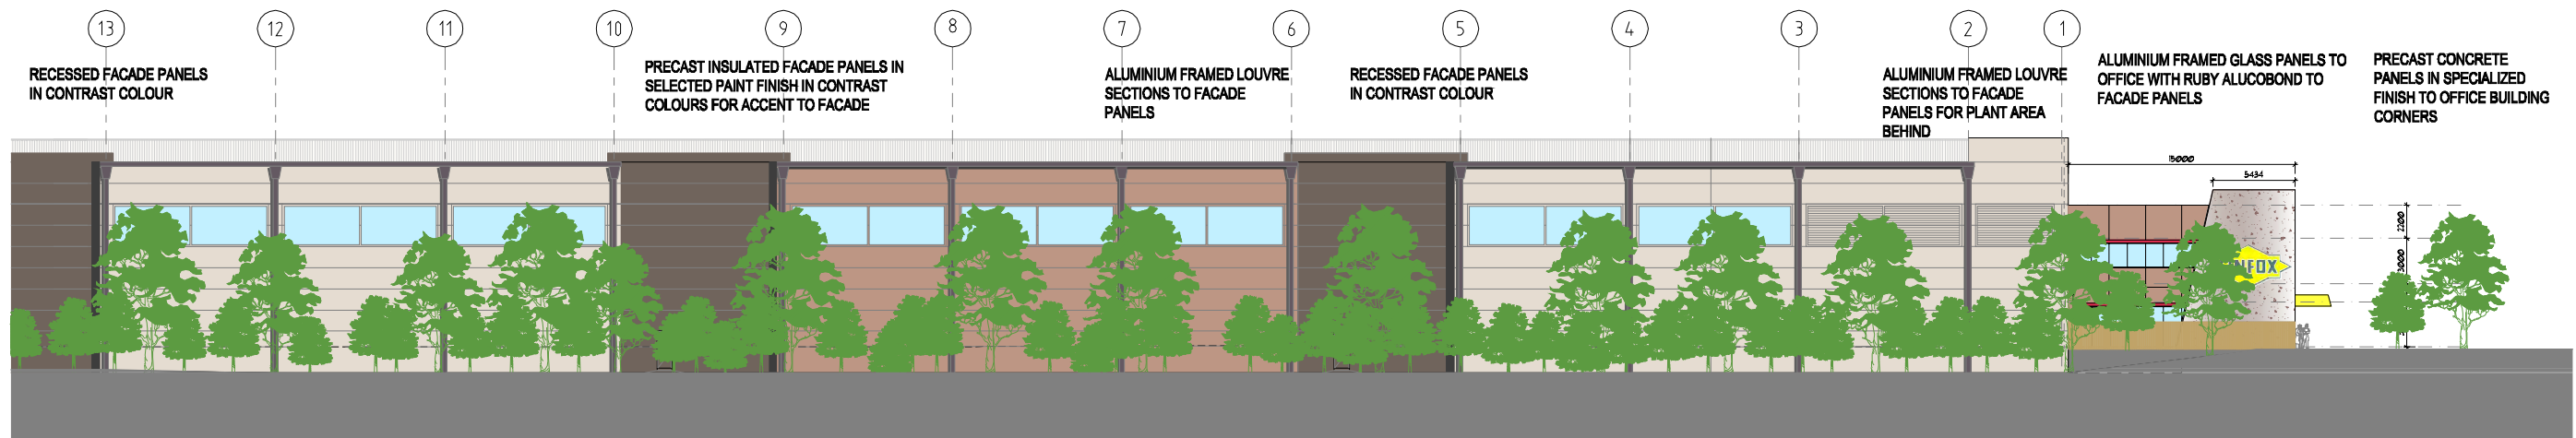

NORTH ELEVATION - WEST
SCALE 1:1000



LINFOX PROPERTY GROUP PROPOSED NEW TEMPERATURE CONTROLLED DISTRIBUTION CENTRE CNR. ERSKINE PARK ROAD & LENORE LANE, ERSKINE PARK, NSW

EXTERNAL ELEVATIONS ONE

SK-04
MAY 2012



DESIGNPHASE
australia
SUITE 12, 8/20 HIGH STREET,
KEW EAST, 3102, AUSTRALIA
TELEPHONE: 61 3 9857 0032
FACSIMILE: 61 3 9857 0050
E-mail: admin@designphaseaustralia.com
DESIGNPHASE AUSTRALIA PTY LTD. A.C.N. 953 855