



**EAST ELEVATION**  
SCALE 1:2000

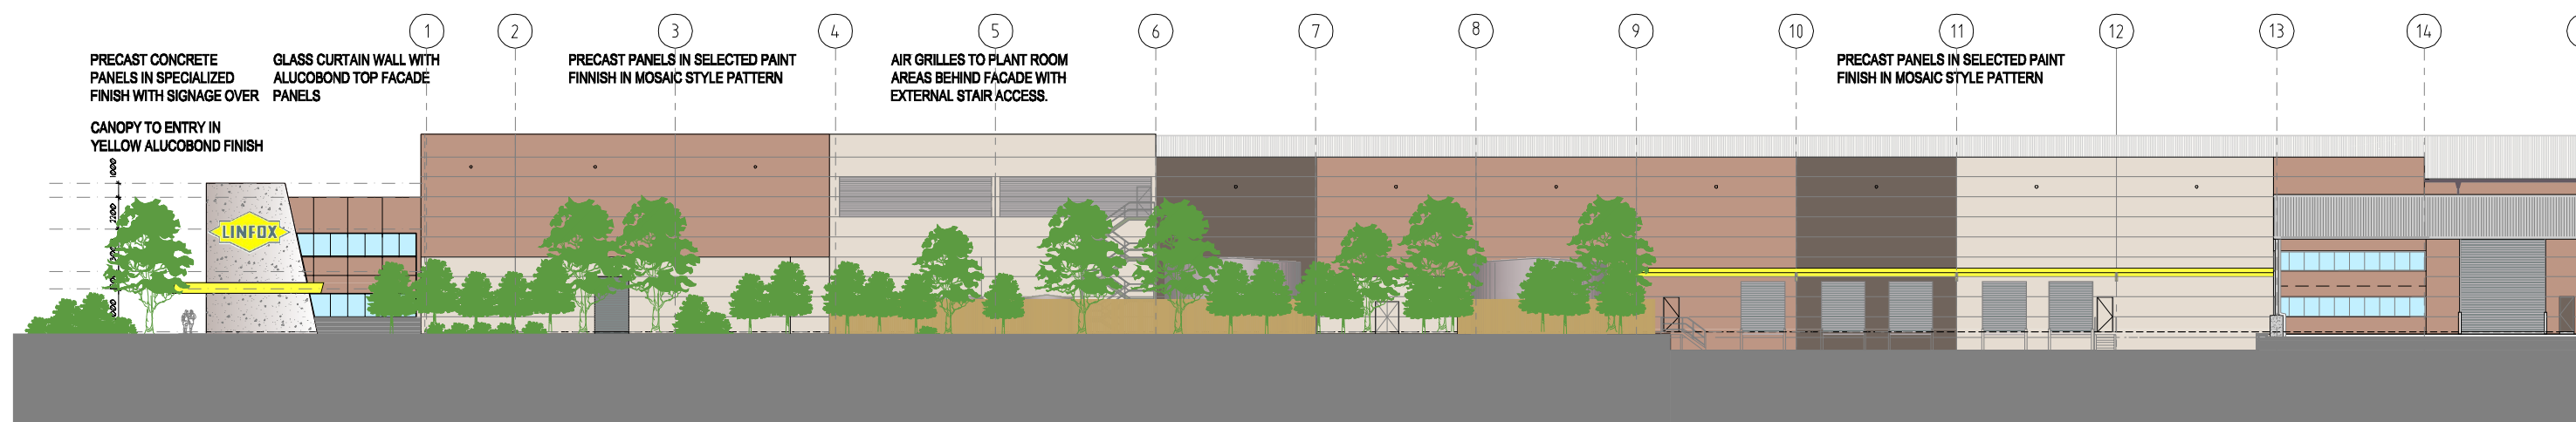

**SOUTH ELEVATION - WEST**  
SCALE 1:2000

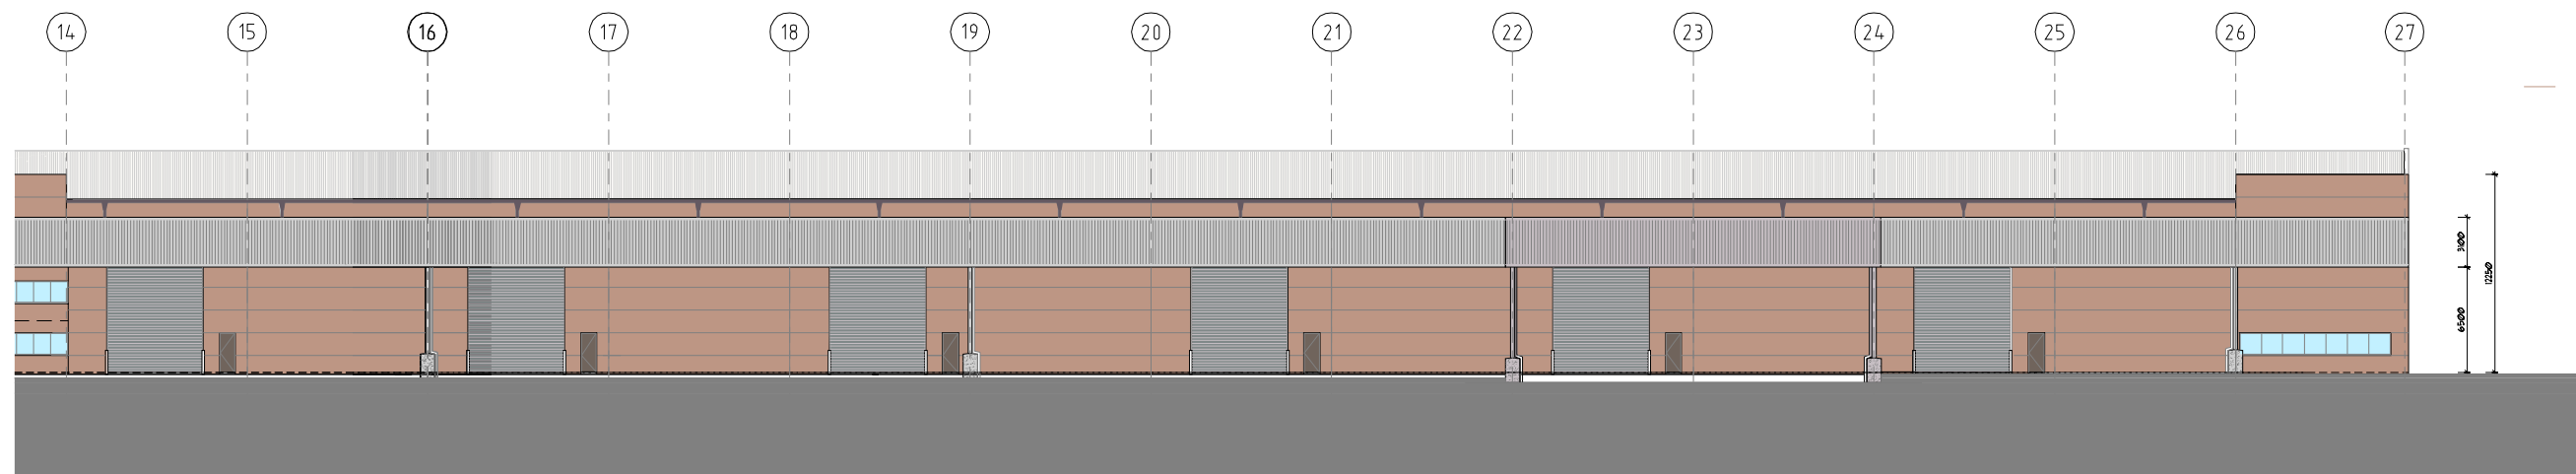

**SOUTH ELEVATION - EAST**  
SCALE 1:2000



**LINFOX PROPERTY GROUP**  
**PROPOSED NEW TEMPERATURE CONTROLLED DISTRIBUTION CENTRE**  
**CNR. ERSKINE PARK ROAD & LENORE LANE, ERSKINE PARK, NSW**

**EXTERNAL ELEVATIONS TWO**

**SK-05**  
**MAY 2012**

