


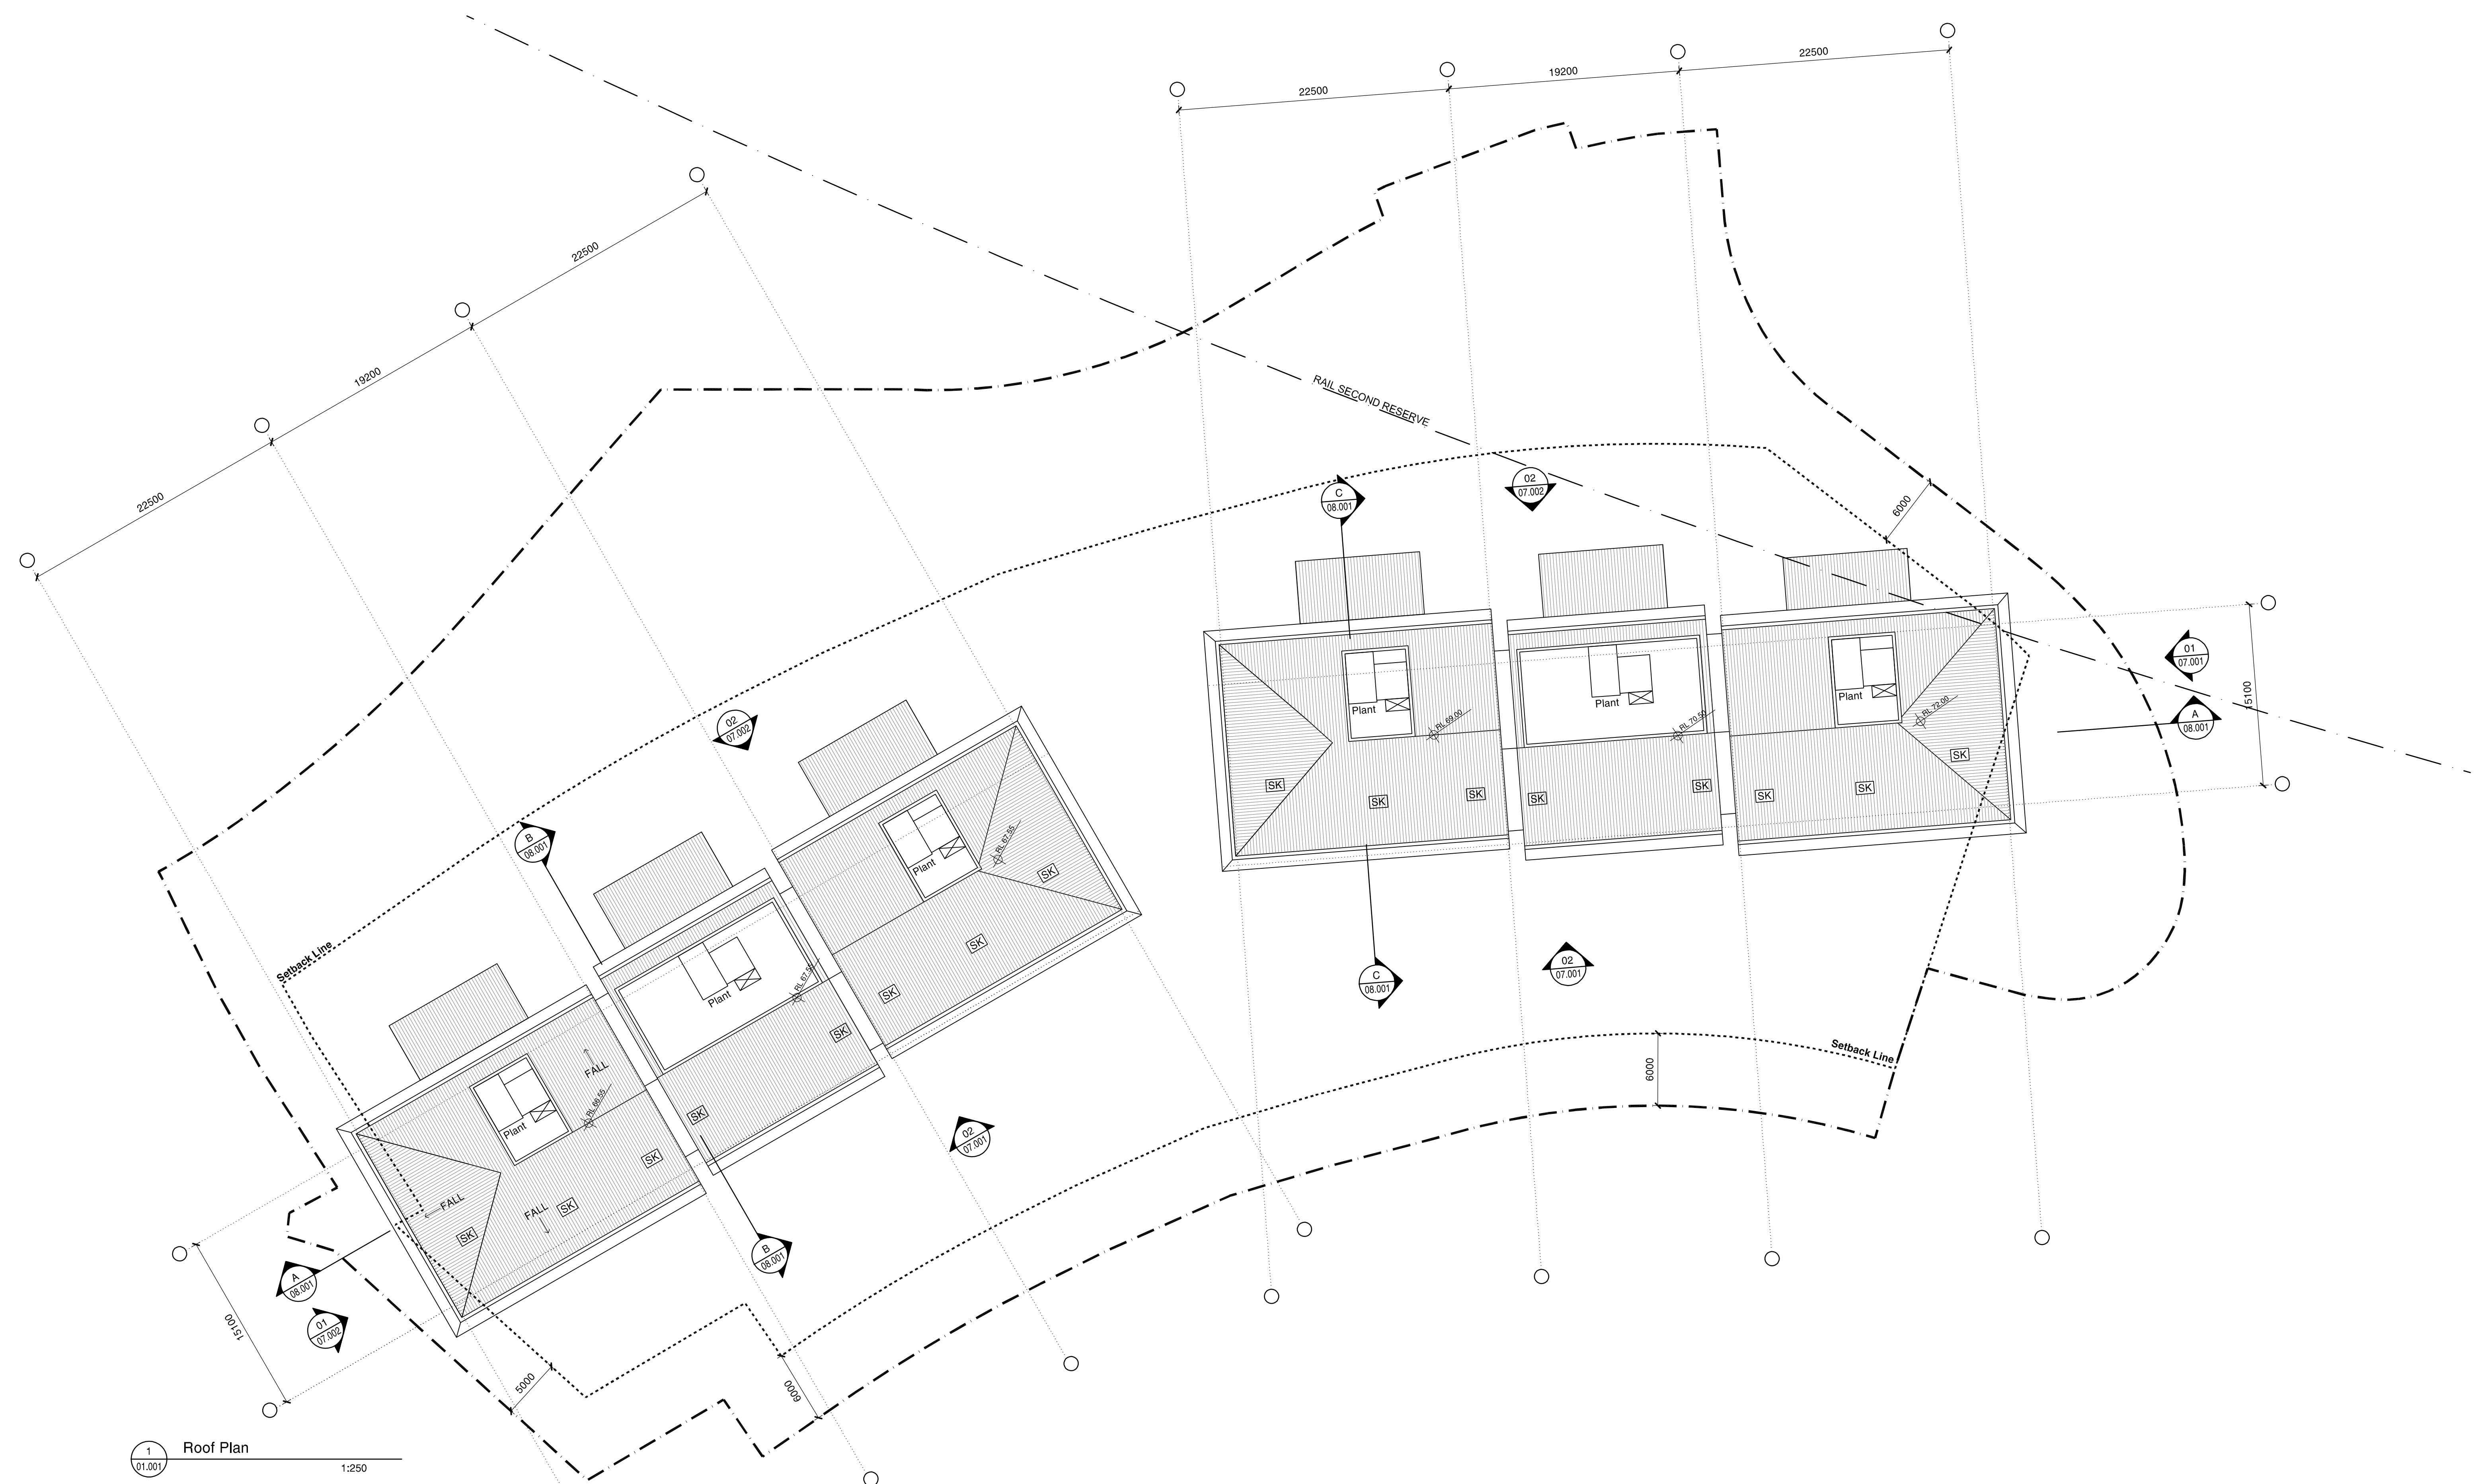

1
01.001

Roof Plan

1:250

Note:

- Development to comply with bushfire protection provisions within AS3959-2009 and Planning for Bush Fire Protection 2006.

Abbreviations


SK Skylight

B	09/11/12 DA Issue	GC	DT
A	23/07/12 DA Issue	CP	DT
1	14/05/12 Pre-DA Submission	CP	DT
Revision	Date	Description	Initial Checked

Revision	Date	Description	Initial Checked

Precinct 4
100 Eton Road, Lindfield NSW 2070

Roof Plan

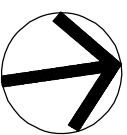

Check all dimensions and site conditions prior to commencement of any work, the purchase or ordering of any materials, fittings, plant, services or equipment and the preparation of shop drawings and/or the fabrication of any components.
Do not scale drawings - refer to figured dimensions only. Any discrepancies shall immediately be referred to the architect for clarification.
All drawings may not be reproduced or distributed without prior permission from the architect.

Scale	1:250@A1 / 1:500@A3
Drawn	AC
Project No.	s11427
Status	DA
Plot Date	30/05/12
Plot File	S:\11400-11499\11427_dha_edges\00_main\cad\plots\DA\IP4 ...
Drawing No.	DA02.204[B] 6wrg
	[Revision]

P4_DA02.204[B]

Sydney 1/243 Liverpool Street
East Sydney NSW 2010 Australia
T 02 8354 5100 F 02 8354 5199
email syd@batesmart.com.au
http://www.batesmart.com.au

Melbourne 1 Nicholson Street
Melbourne VIC 3000 Australia
T 03 8664 6200 F 03 8664 6300
email melb@batesmart.com.au
http://www.batesmart.com.au

Bates Smart Pty Ltd ABN 70 004 999 400

BATESSMART