


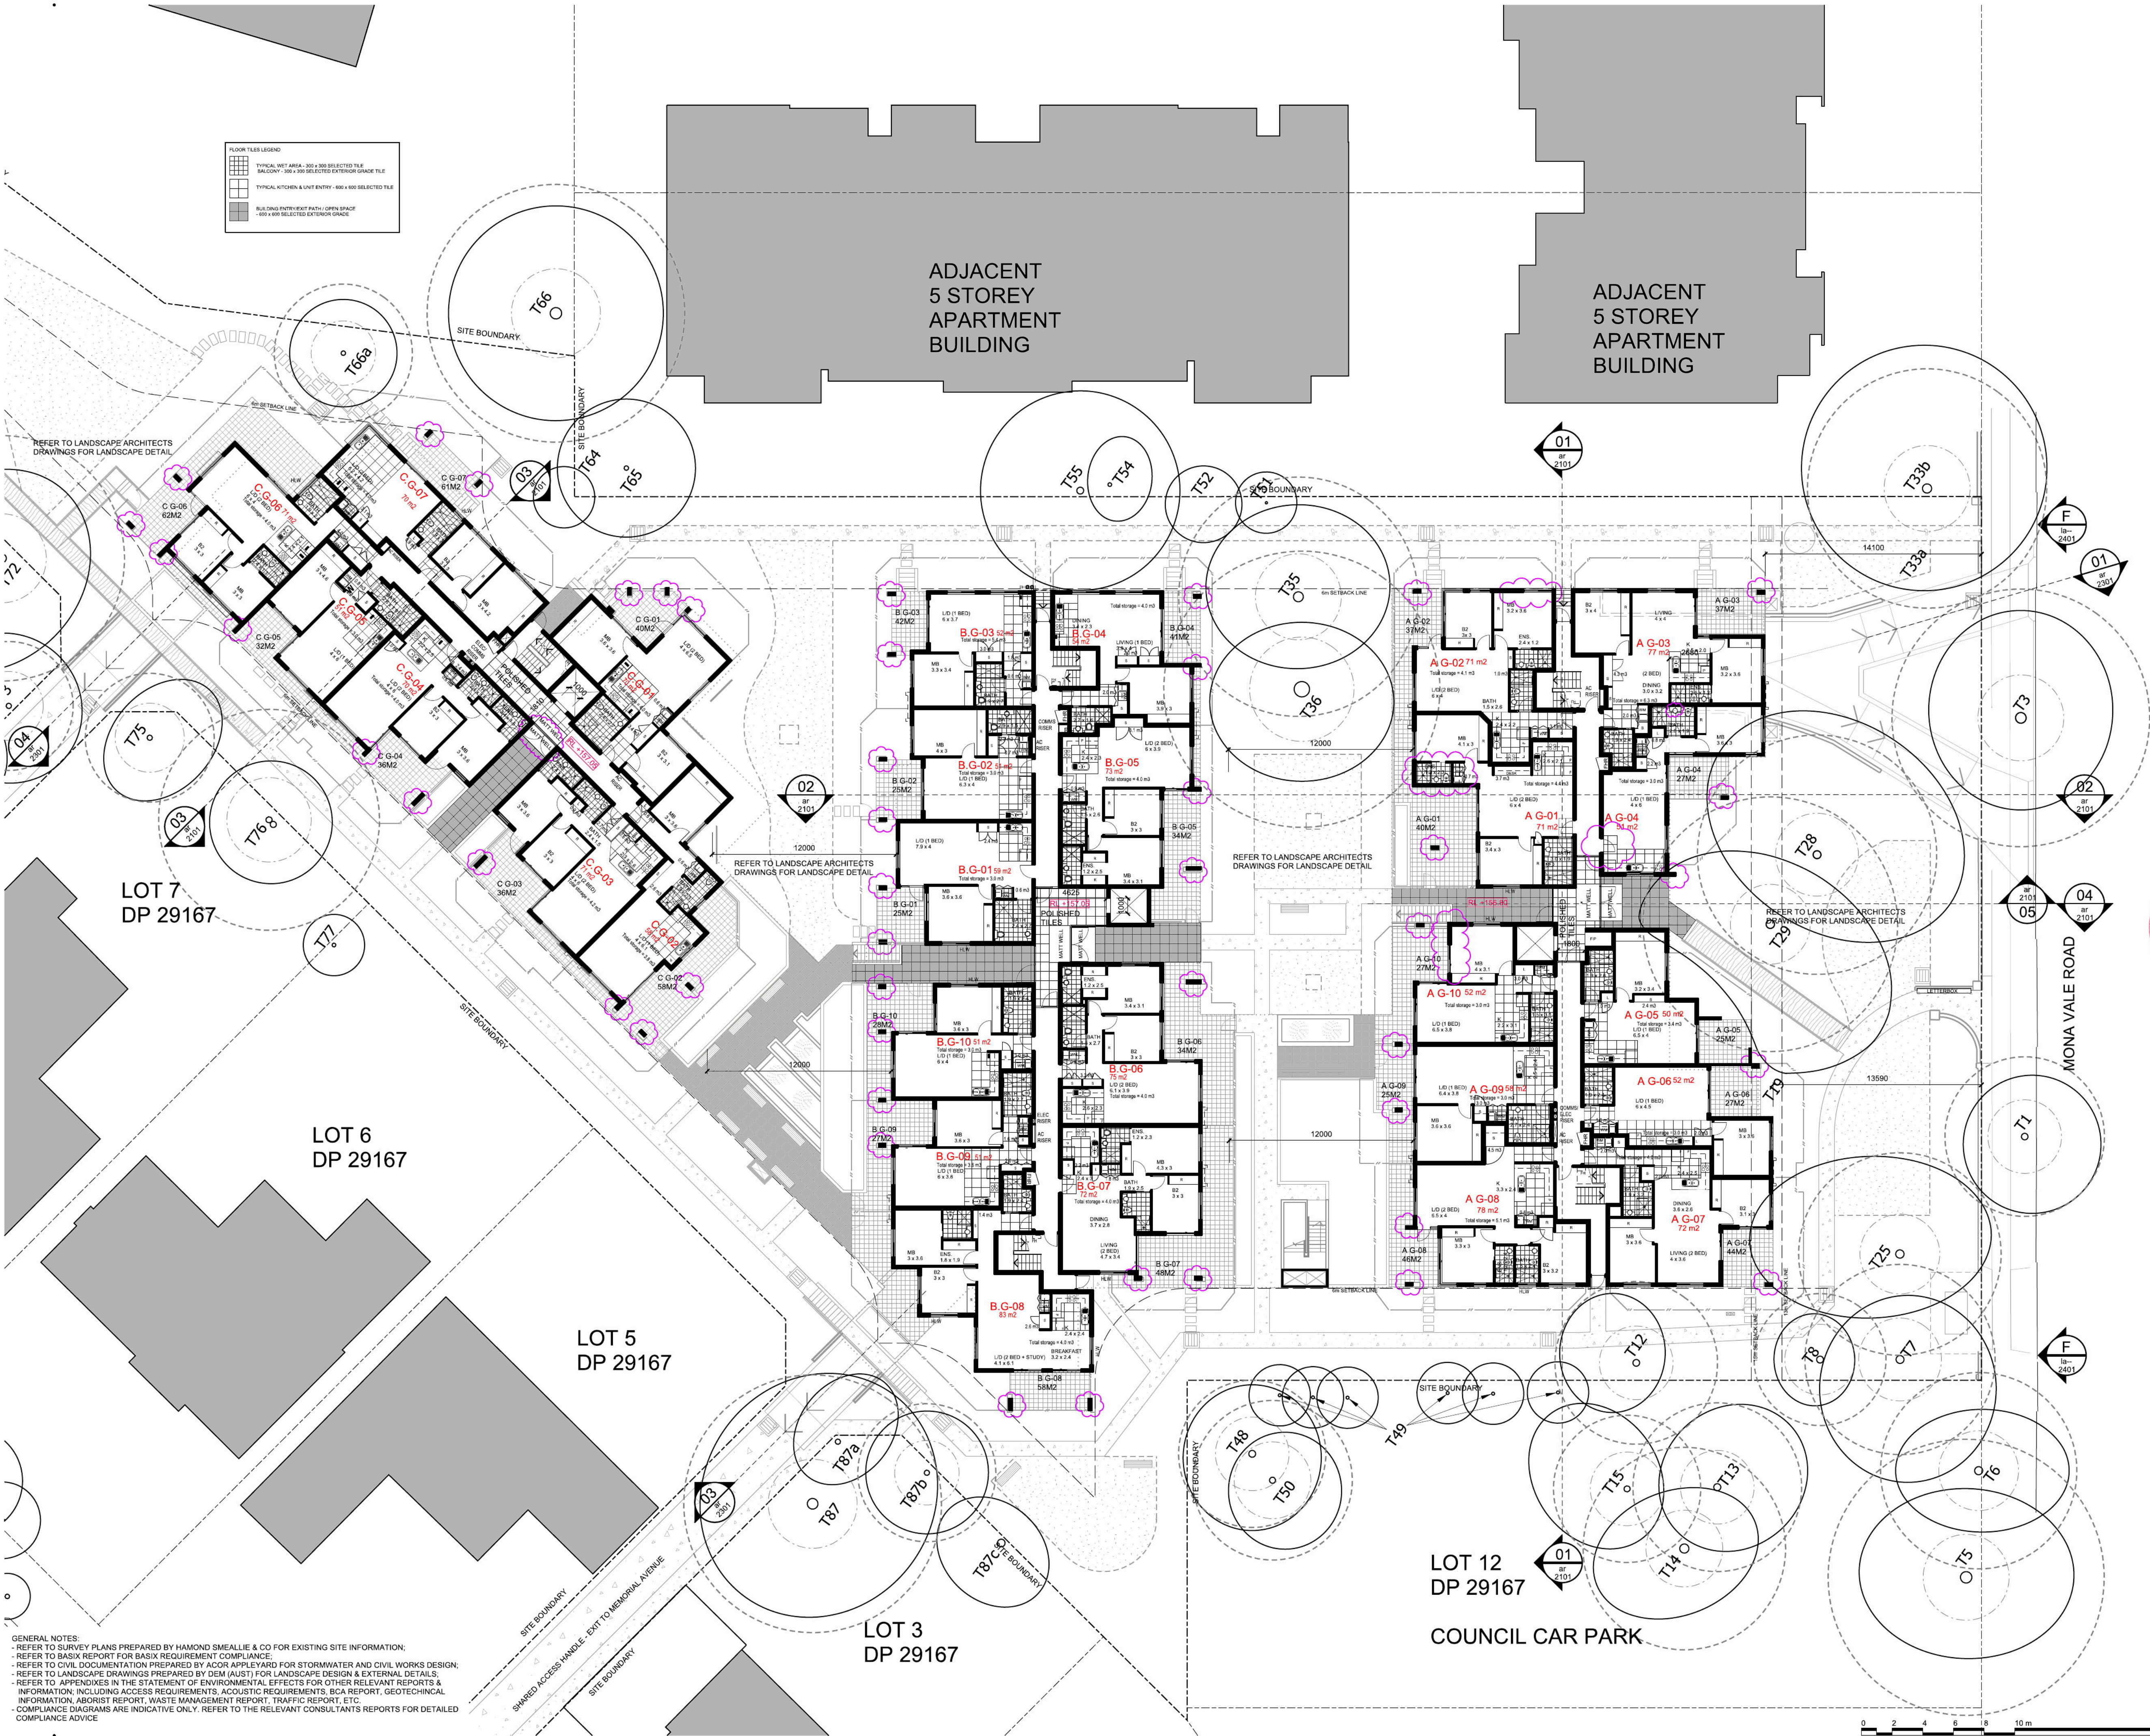

copyright of dem (aust) pty limited abn 92 085 486 844.
any unauthorised use or distribution of information depicted on this document without dem (aust) pty limited prior consent is prohibited.

any reports, drawings, advice or information included or referenced that is prepared and/or provided by any other party, including the client/principal, is the sole representation of the party who prepared the report/drawings, advice or information and does not constitute a representation by dem (aust) pty limited. dem (aust) pty limited expressly takes no responsibility for any documents, advice or other material prepared by any other party.

figured dimensions to be taken in preference to scaled dimensions. verify all dimensions on the job before preparing shop drawings or commencing work. dimensions shown are computer generated and the contractor is to apply standard building tolerances.

verified suitable for the use stipulated by the relevant revision/issue only if initiated and checked by an authorised dem (aust) pty limited representative.

amendments				verified		
no.	date	amendment	by	chk'd	init	chk'd
-01	17/08/11	INITIAL ISSUE	DE	DE		
-02	23/08/11	CLIENT ISSUE. NEW DRAWING #	DE	DE		
-03	24/08/11	CLIENT ISSUE	DE	DE		
-04	25/08/11	CLIENT ISSUE	DE	DE		
-05	29/08/11	CLIENT ISSUE	DE	DE		
-06	06/09/11	CLIENT ISSUE	DE	DE		
-07	13/09/11	BUILDING A, B & C UPDATED	DE	DE		
-08	21/09/11	CLIENT ISSUE	DE	DE		
-09	26/09/11	REVISED LAYOUT	DE	DE		
-10	04/10/11	CLIENT ISSUE	DE	DE		
-11	05/10/11	CLIENT ISSUE	DE	DE		
-12	06/10/11	CLIENT ISSUE	DE	DE		
-13	07/10/11	CLIENT ISSUE	DE	DE		
-14	12/10/11	PRE-DA MEETING ISSUE	DE	DE		
-15	18/10/11	BUILDING A AND B ISSUE	DE	DE		
-16	19/10/11	PRE-DA ISSUE AMENDED	DE	DE		
-17	01/11/11	PRE-DA ISSUE AMENDED	DE	DE		
A01	18/11/11	DA ISSUE	DE	DE	RV	RV
A02	06/03/12	WINDOWS REVISED	ET	ET	RV	RV
		LETTER BOX RELOCATED				
		BASEMENT FOOTPRINT REVISED				
		STAIR LOCATION ADJUSTED				
A	05-03-12	PRELIMINARY	MNG	MNG	PW	
B01	07-03-12	REVISION	MNG	MNG	PW	
B02	16-03-12	REVISION	MNG	MNG	PW	
B03	23-03-12	FLOOR TILES UPDATED	MNG	MNG	ET	
B03	28-03-12	LOUVRES CODE AND NEW LOUVRES ADDED	MNG	MNG	PW	
B04	03-04-12	REVISION	MNG	MNG	PW	
B05	12-04-12	REVISION	MNG	MNG	ET	
B06	17/07/12	BATHROOMS REVISED	ET	ET	RV	RV
		L'DRY REVISED				
		STORAGE REVISED				
		WINDOWS/DOORS REVISED				
B07	13/09/12	COLUMNS REVISED	KK	KK	RV	RV
		BLOCK C ENTRY GLAZING REVISED	KK	KK	RV	RV

north point

Asst# 20860

Sign *W. Grahwell*

Date Refer Certificate

dem

planning, urban design, architecture,
landscape architecture, interior design

level 8 15 help street chatswood nsw 2067
p: po box 5036 west chatswood nsw 1515
t: (02) 8966 6000 f: (02) 8966 6111
e: sydney@dem.com.au

project/client

ROSEDALE ST IVES
212-216 MONA VALE RD &
5A & 13 MEMORIAL AVE
ST IVES NSW

VILLAGE BUILDING
COMPANY LTD

consultant

drawing title

GROUND FLOOR PLAN

section 96

original	scale	drawn	project no.
a1	1:200	DE	4215-00

drawing no.	rev no.
AR--1202	B07

amendments				verified			
no.	date	amendment	by	chk'd	init	chk'd	
-01	17/08/11	INITIAL ISSUE	DE	DE			
-02	23/08/11	CLIENT ISSUE: NEW DRAWING #	DE	DE			
-03	24/08/11	CLIENT ISSUE	DE	DE			
-04	25/08/11	CLIENT ISSUE	DE	DE			
-05	29/08/11	CLIENT ISSUE	DE	DE			
-06	06/09/11	CLIENT ISSUE	DE	DE			
		BUILDINGS A, B & C UPDATED	DE	DE			
-07	13/09/11	CLIENT ISSUE	DE	DE			
-08	21/09/11	REVISED LAYOUT	DE	DE			
-09	26/09/11	CLIENT ISSUE	DE	DE			
-10	04/10/11	CLIENT ISSUE	DE	DE			
-11	09/10/11	CLIENT ISSUE	DE	DE			
-12	07/10/11	CLIENT ISSUE	DE	DE			
-13	12/10/11	PRE-DA MEETING ISSUE	DE	DE			
-14	18/10/11	BUILDING A AND B ISSUE	DE	DE			
-15	19/10/11	PRE-DA ISSUE AMENDED	DE	DE			
-16	01/11/11	PRE-DA ISSUE AMENDED	DE	DE			
A01	18/11/11	DA ISSUE	DE	DE	RV	RV	
A02	06/03/12	VERTICAL BLADES ADDED TO BLOCK A	ET	ET	RV	RV	
		WINDOWS REVISED					
		BASEMENT FOOTPRINT REVISED					
		STAR LOCATION ADJUSTED					
		PRELIMINARY					
-	05-03-12		MNG	MNG	PW		
A	07-03-12	REVISION	MNG	MNG	PW		
B01	16-03-12	REVISION	MNG	MNG	PW		
B02	23-03-12	FLOOR TILES UPDATED	MNG	MNG	ET		
B03	28-03-12	LOUVRES CODE AND NEW LOUVRES ADDED	MNG	MNG	PW		
B04	03-04-12	REVISION	MNG	MNG	PW		
B05	05-04-12	REVISION	MNG	MNG	PW		
B06	12-04-12	REVISION	MNG	MNG	ET		
B07	17-07-12	BATHROOMS REVISED	ET	ET	RV	RV	
		L'DRY REVISED					
		STR REVISED					
		WINDOORS REVISED					
B08	13/09/12	COLUMNS REVISED	KK	KK	RV	RV	
		BLOCK C ENTRY GLAZING REVISED	KK	KK	RV	RV	

north point



dem

planning, urban design, architecture,
landscape architecture, interior design

level 8 15 help street chatswood nsw 2067
p: po box 5036 west chatswood nsw 1515
t: (02) 8966 6000 f: (02) 8966 6111
e: sydney@dem.com.au

project/client

ROSEDALE ST IVES
212-216 MONA VALE RD &
5A & 13 MEMORIAL AVE
ST IVES NSW

VILLAGE BUILDING
COMPANY LTD

consultant

drawing title


TYPICAL FLOOR PLAN
1ST, 2ND & 3RD FLOOR PLAN

section 96


original	scale	drawn	project no.
a1	1:200	DE	4215-00
drawing no.			rev no.
AR--1203			B08

AR--1203

B08

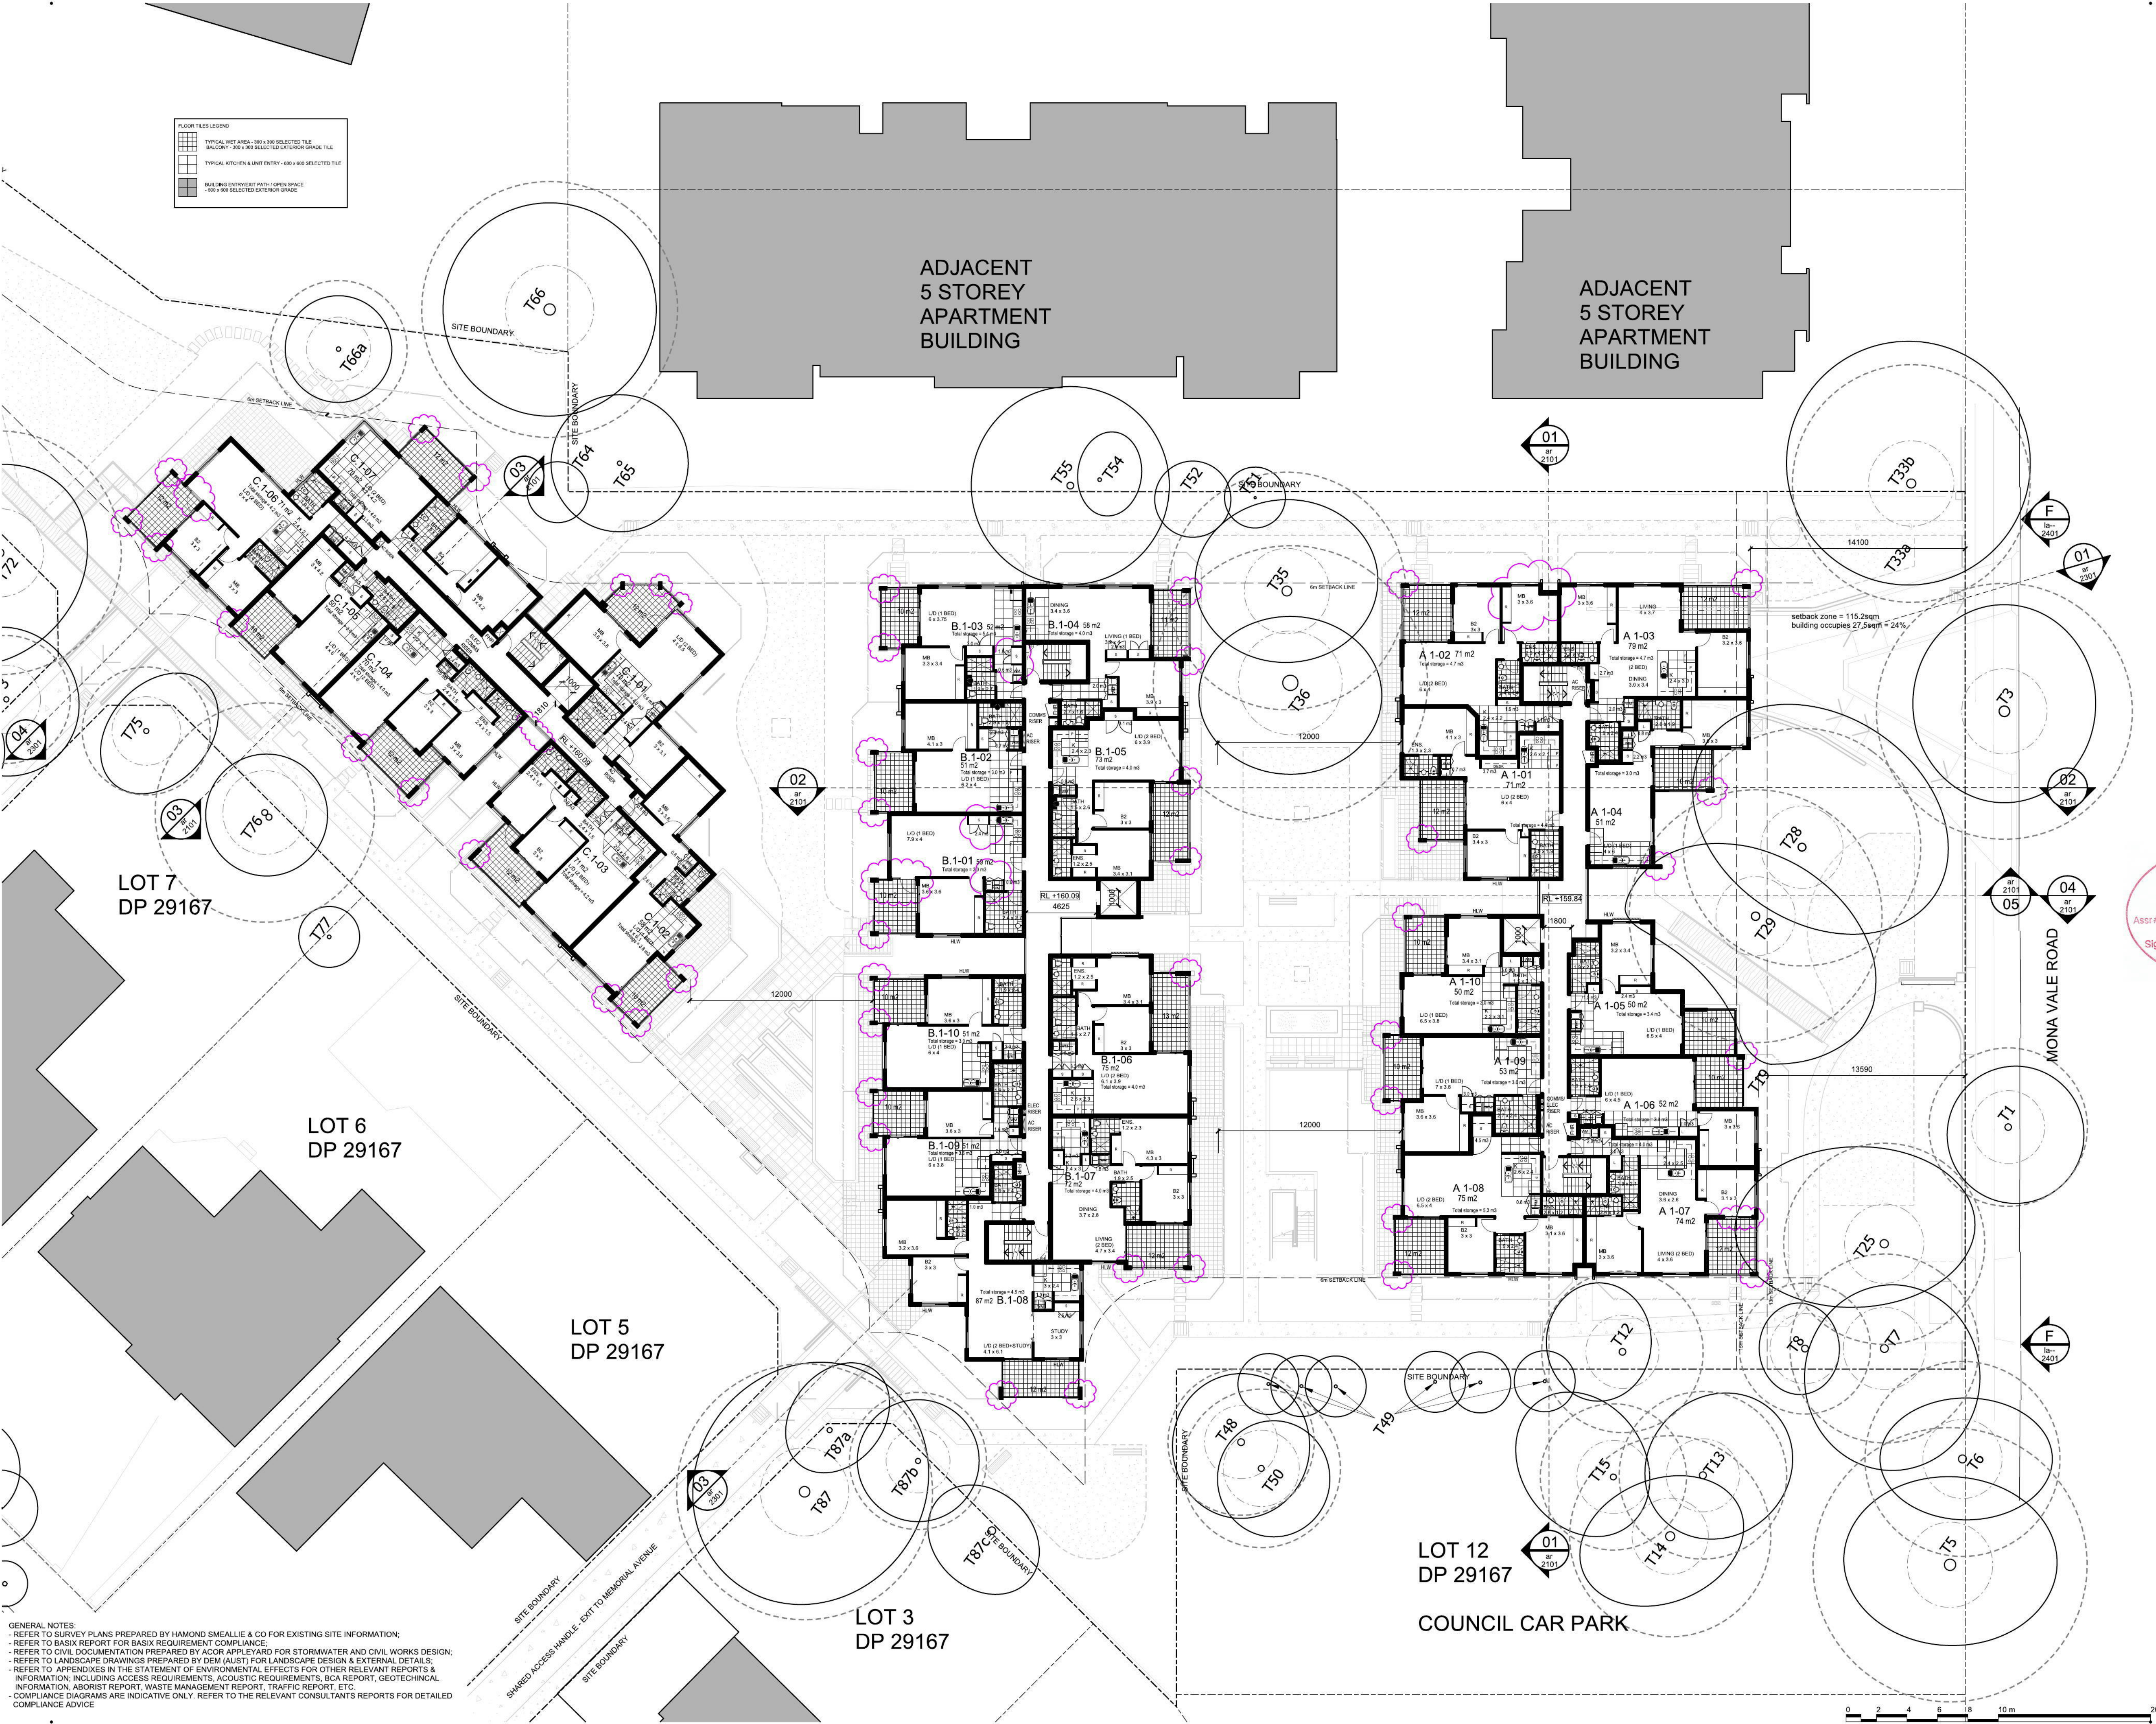

GENERAL NOTES:
- REFER TO SURVEY PLANS PREPARED BY HAMOND SMCALLIE & CO FOR EXISTING SITE INFORMATION;
- REFER TO BASIX REPORT FOR BASIX REQUIREMENT COMPLIANCE;
- REFER TO CIVIL DOCUMENTATION PREPARED BY ACOR APPEYARD FOR STORMWATER AND CIVIL WORKS DESIGN;
- REFER TO LANDSCAPE DRAWINGS PREPARED BY DEM (AUST) FOR LANDSCAPE DESIGN & EXTERNAL DETAILS;
- REFER TO APPENDICES IN THE STATEMENT OF ENVIRONMENTAL EFFECTS FOR OTHER RELEVANT REPORTS &
INFORMATION, INCLUDING ACCESS REQUIREMENTS, ACOUSTIC REQUIREMENTS, BCA REPORT, GEOTECHNICAL
INFORMATION, ABSTRACT REPORT, WASTE MANAGEMENT REPORT, TRAFFIC REPORT, ETC.
- COMPLIANCE DIAGRAMS ARE INDICATIVE ONLY. REFER TO THE RELEVANT CONSULTANTS REPORTS FOR DETAILED
COMPLIANCE ADVICE

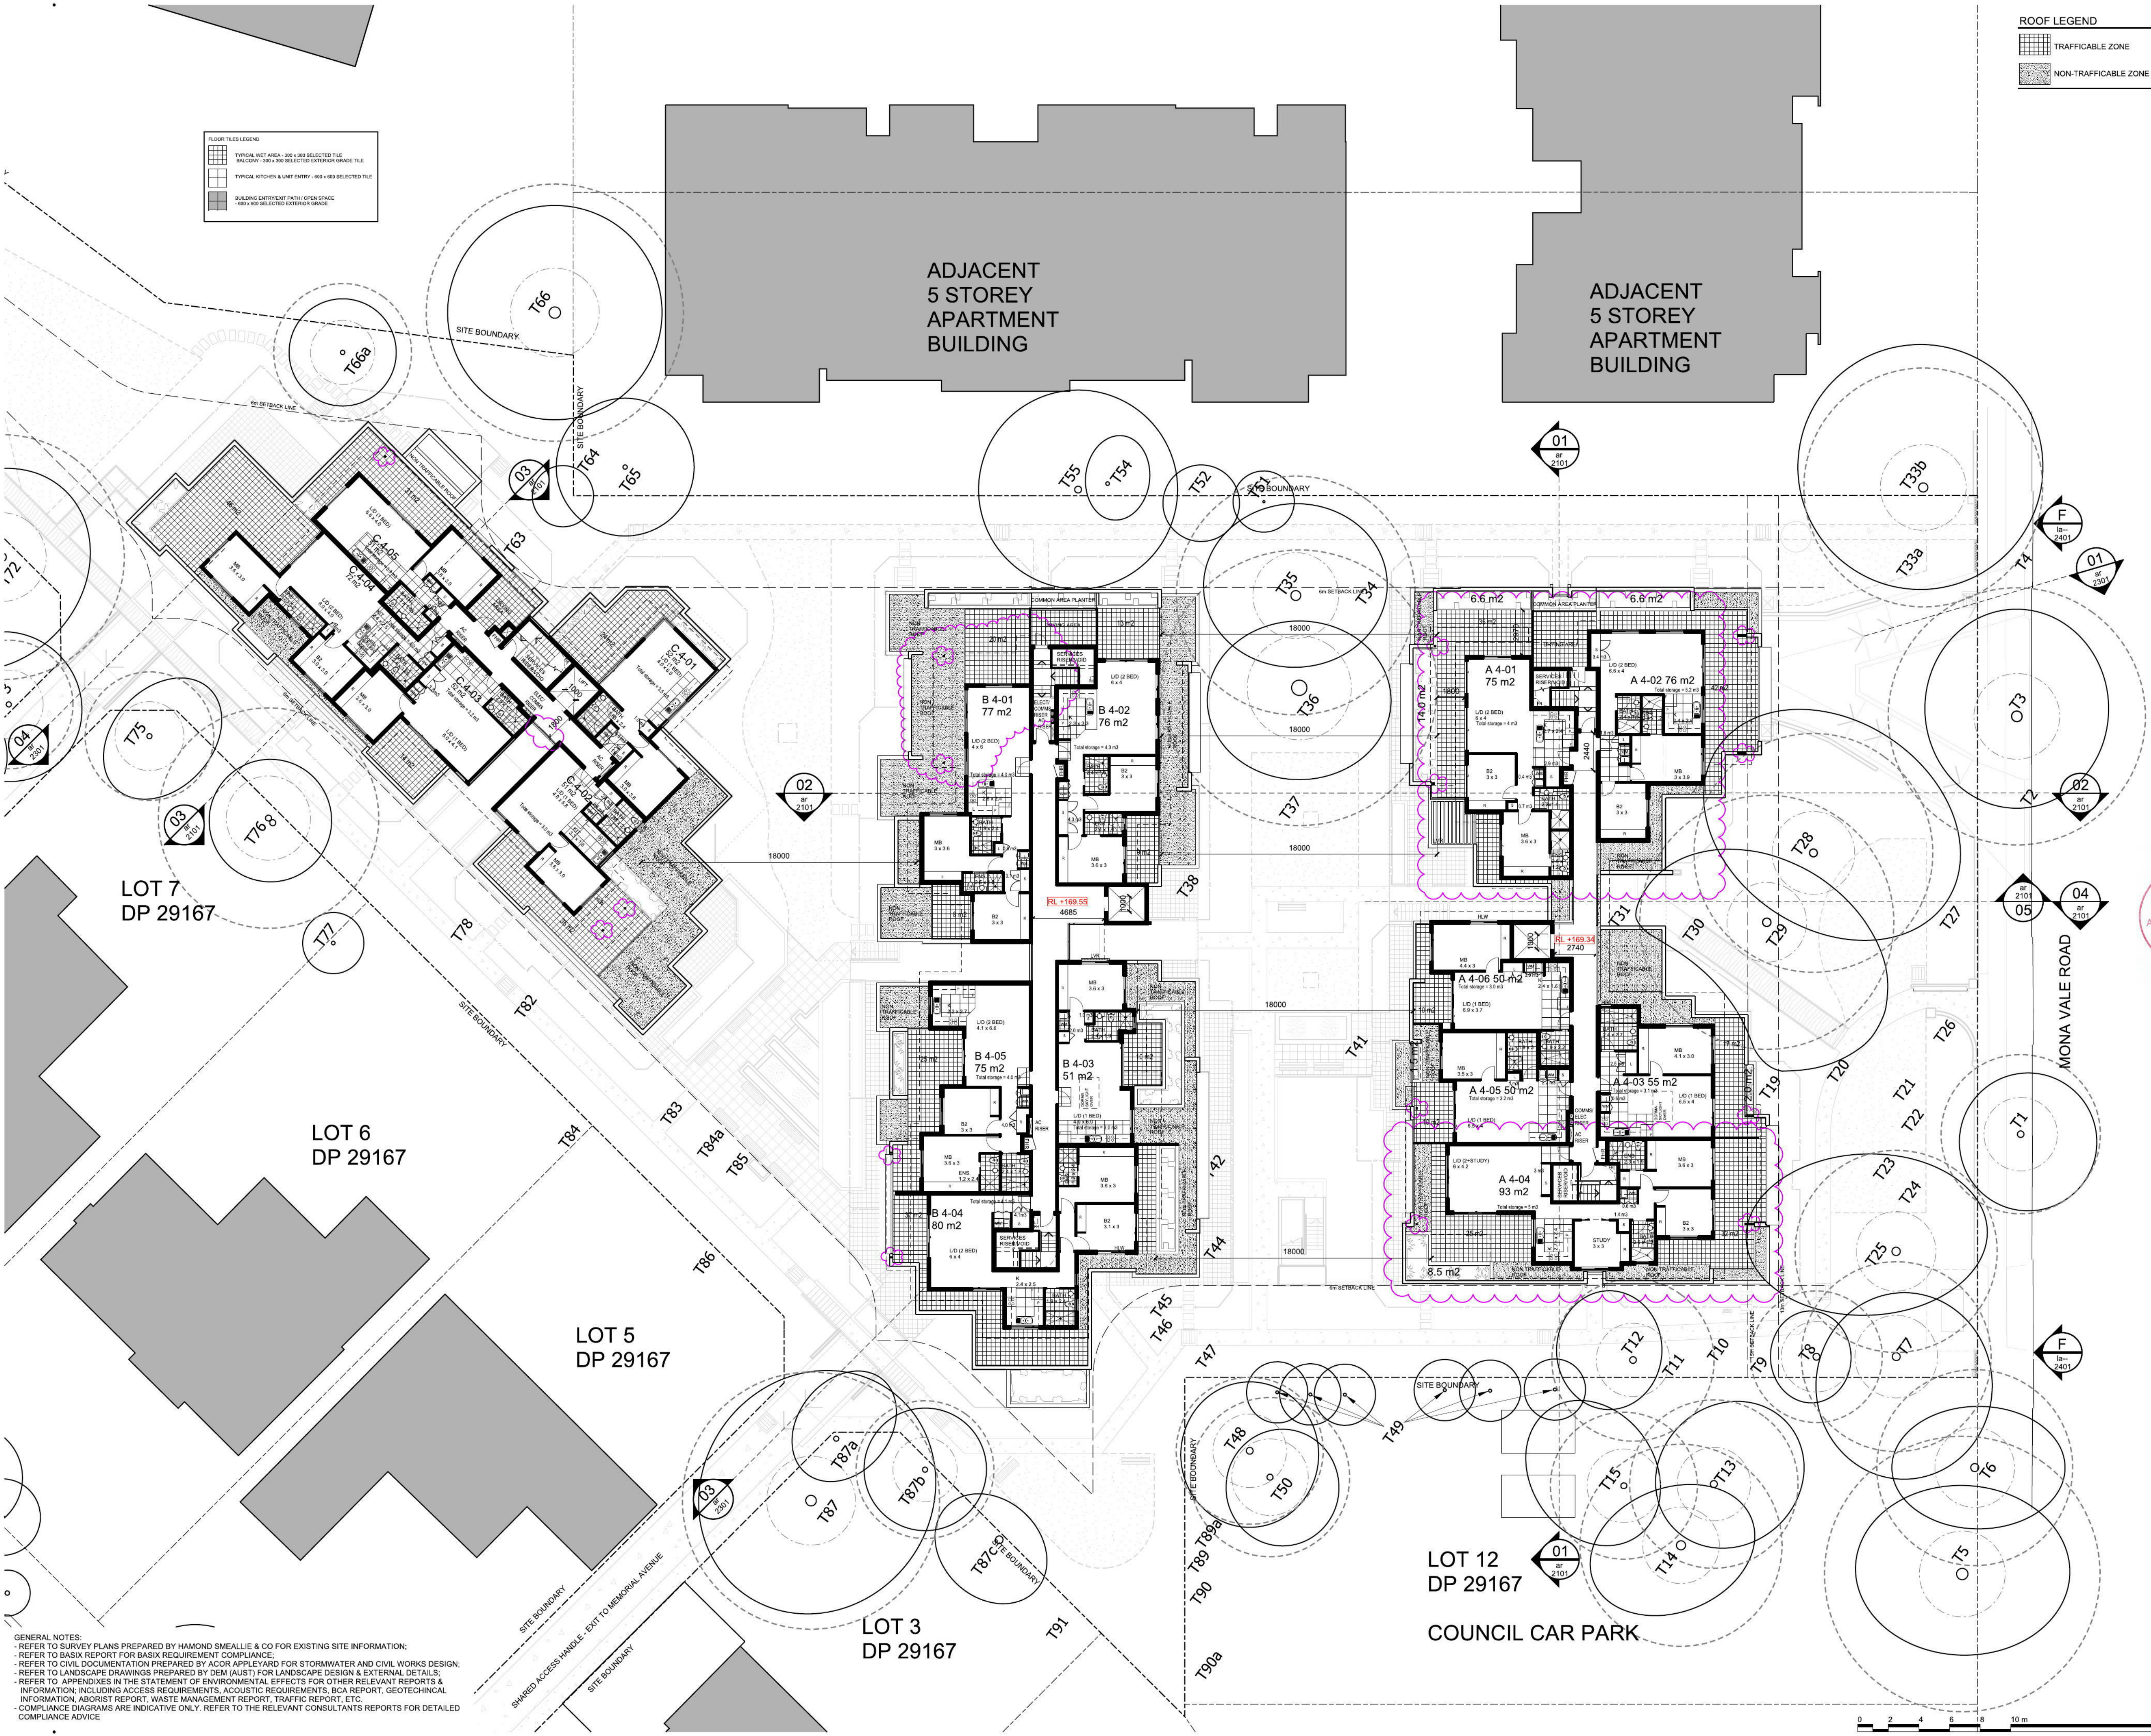

© copyright of **dem** (aust) Pty limited abn 92 085 486 844.
any unauthorised use or distribution of information depicted on this document without **dem** (aust) Pty limited prior consent is prohibited.

any reports, drawings, advice or information included or referenced that is prepared and/or provided by any other party, including the client/principal, is the sole representation of the party who prepared the report/drawings, advice or information and does not constitute a representation by **dem** (aust) Pty limited. **dem** (aust) Pty limited expressly takes no responsibility for any documents, advice or other material prepared by any other party.

figured dimensions to be taken in preference to scaled dimensions. verify all dimensions on the job before preparing shop drawings or commencing work. dimensions shown are computer generated and the contractor is to apply standard building tolerances.

verified suitable for the use stipulated by the relevant revision/issue only if initiated and checked by an authorised **dem** (aust) Pty limited representative.

amendments				verified			
no.	date	amendment	by	chk'd	init	chk'd	
-01	12/08/11	INITIAL ISSUE	DE	DE			
-02	17/08/11	CLIENT ISSUE. NEW DRAWING #	DE	DE			
-03	25/08/11	CLIENT ISSUE	DE	DE			
-04	29/08/11	CLIENT ISSUE	DE	DE			
-05	30/08/11	CLIENT ISSUE	DE	DE			
-06	08/09/11	BUILDINGS A & B UPDATED	DE	DE			
-07	14/09/11	BALCONY AREAS DEVELOPED	DE	DE			
-08	21/09/11	REVISED LAYOUT	AA	DE			
-09	26/09/11	REVISED LAYOUT	AA	DE			
-10	04/10/11	CLIENT ISSUE	DE	DE			
-11	05/10/11	CLIENT ISSUE	DE	DE			
-12	06/10/11	CLIENT ISSUE	DE	DE			
-13	07/10/11	CLIENT ISSUE	DE	DE			
-14	12/10/11	PRE-DA MEETING ISSUE	DE	DE			
-15	18/10/11	BUILDING A AND B ISSUE	DE	DE			
-16	19/10/11	PRE-DA ISSUE AMENDED	DE	DE			
-17	01/11/11	PRE-DA ISSUE AMENDED	DE	DE			
A01	18/11/11	DA ISSUE	DE	DE	RV	RV	
A02	06/03/12	STAIRS REVISED	ET	ET	RV	RV	
		BATHROOM REVISED					
		PARADEY REVISED					
		PAVEMENT ADJUSTED					
		STAR LOCATION ADJUSTED					
A	07-03-12	PRELIMINARY	MNG	MNG	PW		
B01	16-03-12	REVISION	MNG	MNG	PW		
B02	23-03-12	FLOOR TILES UPDATED	MNG	MNG	ET	ET	
B03	03-04-12	REVISION	MNG	MNG	PW		
B04	05-04-12	REVISION	MNG	MNG	PW		
B05	12-04-12	REVISION	MNG	MNG	ET		
B06	07-06-12	LEVEL 4 BLOCK A REVISED	ET	ET	RV	RV	
B07	27-07-12	LEVEL 4 BLOCK A REVISED	ET	ET	RV	RV	
		BLOCK C ENTRY GLAZING REVISED					
B08	13/09/12	COLUMNS SHOWN	HN	HN	ET	ET	
		BLOCK C ENTRY GLAZING REVISED	HN	HN	ET	ET	
		PLANTER BOXES REVISED	ET	ET	RV	RV	
		NON-TRAFFICABLE DECK REVISED	ET	ET	RV	RV	

north point

dem

planning, urban design, architecture,
landscape architecture, interior design

level 8 15 help street chatswood nsw 2067
p: po box 5036 west chatswood nsw 1515
t: (02) 8966 6000 f: (02) 8966 6111
e: sydney@dem.com.au

project/client

ROSEDALE ST IVES
212-216 MONA VALE RD &
5A & 13 MEMORIAL AVE
ST IVES NSW

consultant

VILLAGE BUILDING
COMPANY LTD

drawing title

FOURTH FLOOR PLAN

section 96

original	scale	drawn	project no.
a1	1:200	DE	4215-00

drawing no.	rev no.
AR--1204	B08

GENERAL NOTES:

- REFER TO SURVEY PLANS PREPARED BY HAMOND SWEALLIE & CO FOR EXISTING SITE INFORMATION;
- REFER TO BASIS REPORT FOR BASIS REQUIREMENT COMPLIANCE;
- REFER TO CIVIL DOCUMENTATION PREPARED BY ACOR APPELYARD FOR STORMWATER AND CIVIL WORKS DESIGN;
- REFER TO LANDSCAPE DRAWINGS PREPARED BY DEM (AUST) FOR LANDSCAPE DESIGN & EXTERNAL DETAILS;
- REFER TO APPENDIX IN THE STATEMENT OF ENVIRONMENTAL EFFECTS FOR OTHER RELEVANT REPORTS & INFORMATION, INCLUDING ACCESS REQUIREMENTS, ACOUSTIC REQUIREMENTS, BCA REPORT, GEOTECHNICAL INFORMATION, AIRBORNE REPORT, WASTE MANAGEMENT REPORT, TRAFFIC REPORT, ETC.
- COMPLIANCE DIAGRAMS ARE INDICATIVE ONLY. REFER TO THE RELEVANT CONSULTANTS REPORTS FOR DETAILED COMPLIANCE ADVICE

plotted: 13/09/2012 plotted by: etang file: P:\4215-00-VIISI\100cad\Archive\4215-00-s96-dgn-aug12-ar--1204.dgn