




01 AUDITORIUM WING AND YOUTH MINISTRY WING - SOUTH
SCALE 1:200 @ A1

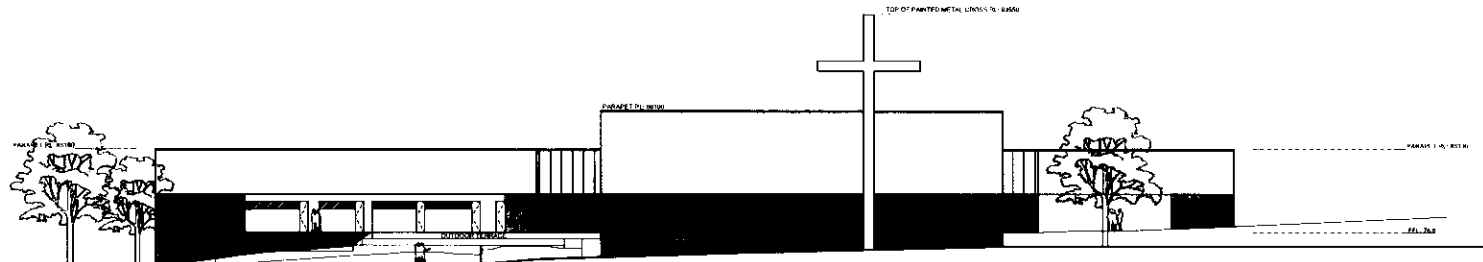


02 AUDITORIUM WING - NORTH WEST
SCALE 1:200 @ A1

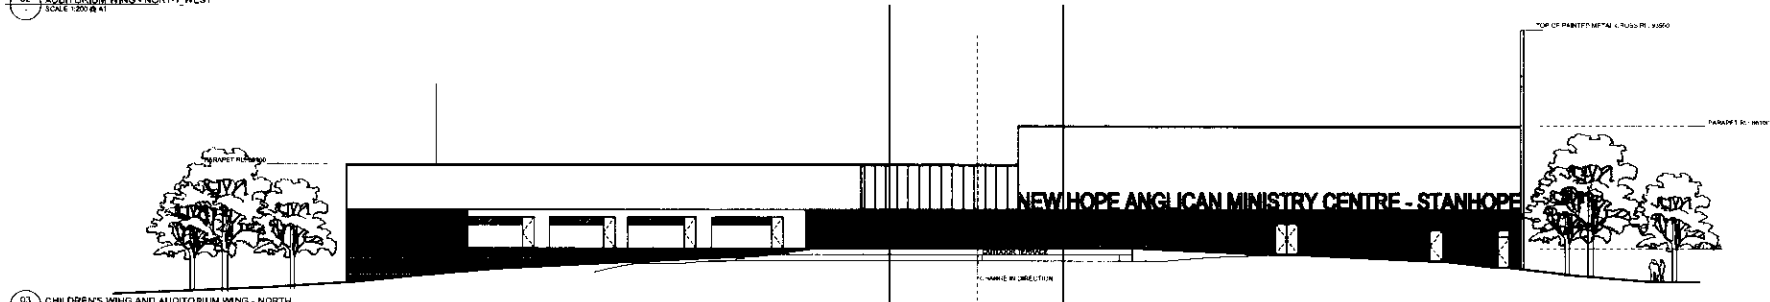

03 CHILDREN'S WING AND AUDITORIUM WING - NORTH
SCALE 1:200 @ A1

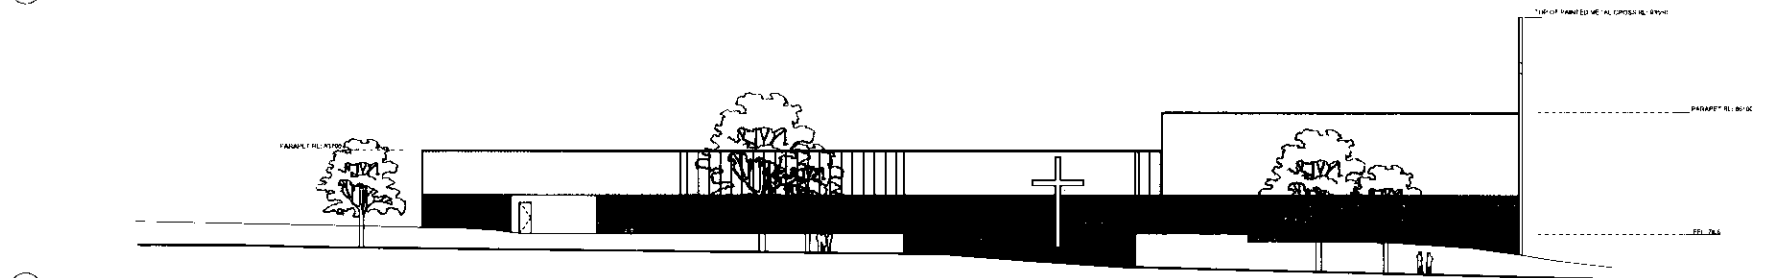

04 CHILDREN'S WING - NORTH EAST
SCALE 1:200 @ A1

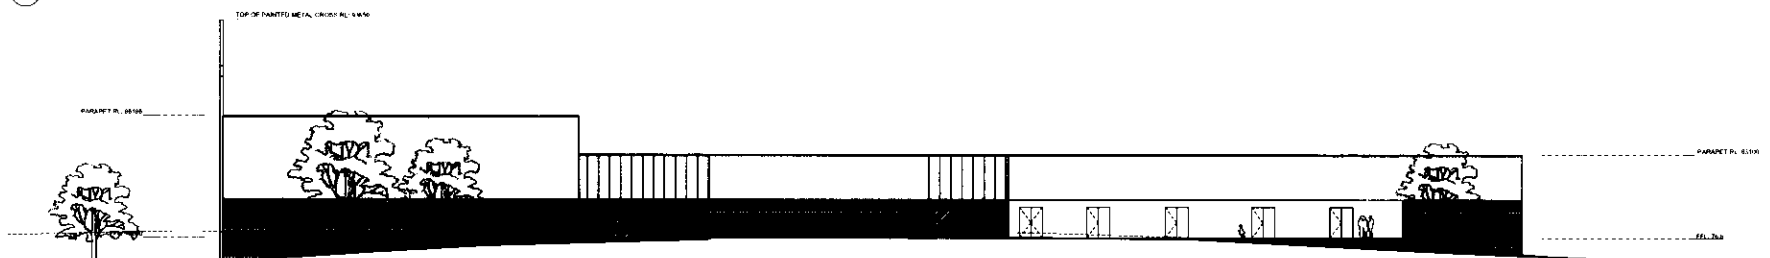

05 AUDITORIUM WING - SOUTH
SCALE 1:200 @ A1

GENERAL NOTES


DO NOT SCALE FROM THIS DRAWING
CONFIRM ALL DIMENSIONS AND SETOUTS ON SITE
PRIOR TO MANUFACTURE & INSTALLATION
ALL WORK IN ACCORDANCE WITH
RELEVANT AUSTRALIAN STANDARDS
TO BE READ IN CONJUNCTION WITH
ENGINEERS DOCUMENTS

LEGEND



NOTE: PLANNING INDICATIVE RELEASE LANDSCAPE
ARCHITECTS DOCUMENTS FOR LANDSCAPE DESIGN

-  BRICK TYPE 1
-  BRICK TYPE 2
-  POLY CARBONATE
-  GLASS
-  PAINT FINISH: WHITE

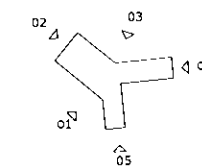


1. 20.08.2017
2. 20.08.2017
Project:
NEW HOPE ANGLICAN MINISTRY CENTRE
STANHOPE

Drawing Description:
ELEVATIONS


Drawn by:	Checked by:	Date Plotted:
WHS	LR	
Project No:	File No:	Scale:
1122	1122	1:200 @ A1 1,400 @ A3
CWG No:	DA-30-10	REV NO: 03
Drawing Status:	DEVELOPMENT APPLICATION	

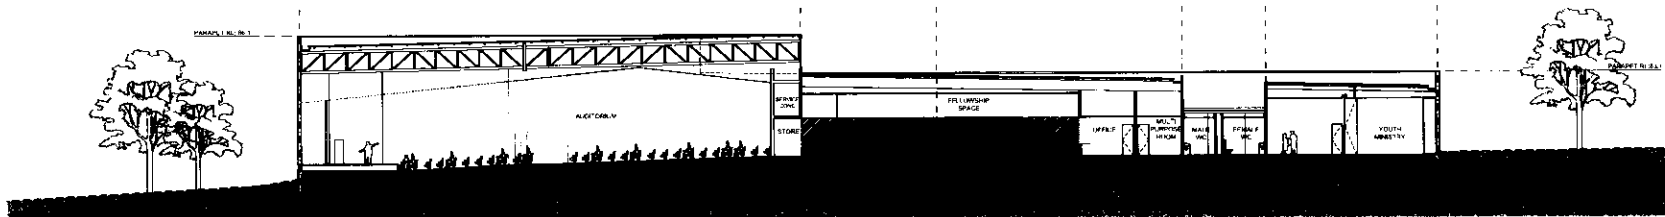


01 SECTION A-A - AMENITIES WING LONG SECTION
SCALE 1:200 @ A1

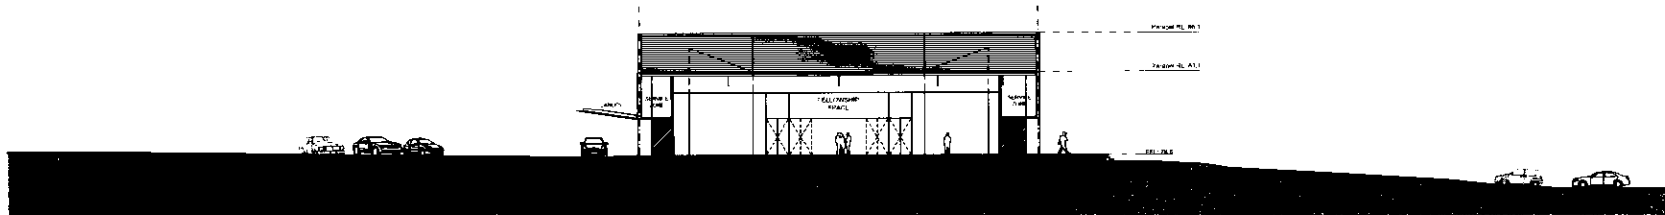


02 SECTION B-B - AUDITORIUM WING SHORT SECTION
SCALE 1:200 @ A1

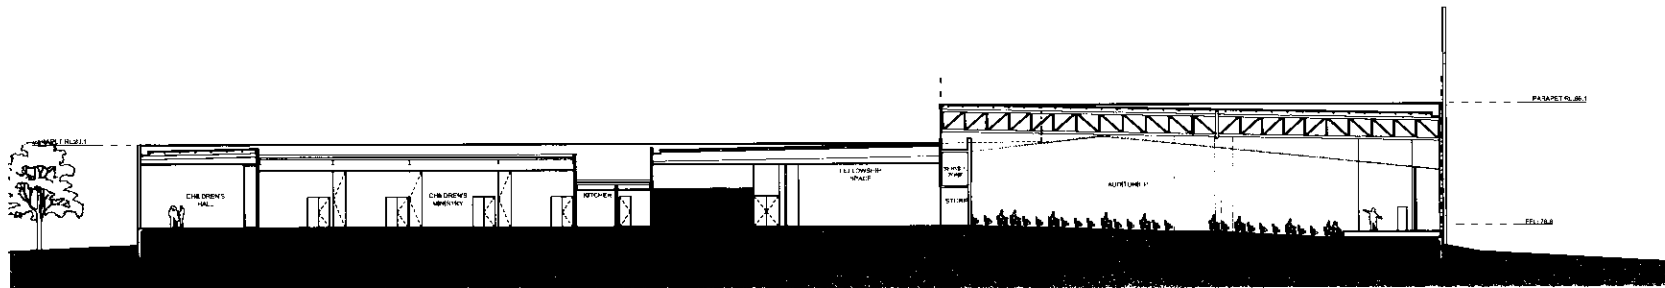

03 SECTION C-C - CHILDREN'S WING LONG SECTION
SCALE 1:200 @ A1

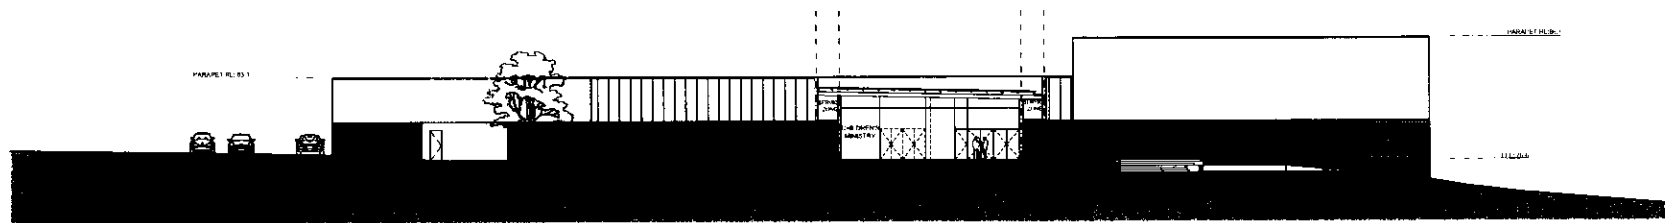

04 SECTION D-D - CHILDREN'S WING SHORT SECTION
SCALE 1:200 @ A1

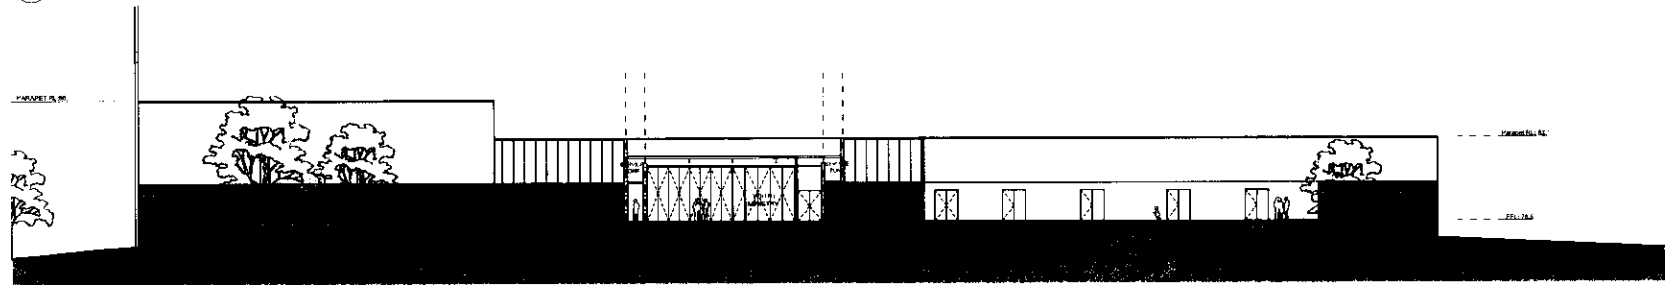

05 SECTION E-E - AMENITIES WING SHORT SECTION
SCALE 1:100 @ A1


GENERAL NOTES

DO NOT SCALE FROM THIS DRAWING
CONFIRM ALL DIMENSIONS AND SETOUTS ON SITE
PRIOR TO MANUFACTURE & INSTALLATION
ALL WORK IN ACCORDANCE WITH
RELEVANT AUSTRALIAN STANDARDS
TO BE READ IN CONJUNCTION WITH
ENGINEER'S DOCUMENTS


LEGEND



*NOTE: PLANTING INDICATIVE, REFER LANDSCAPE
ARCHITECTS DOCUMENTS FOR LANDSCAPE DESIGN

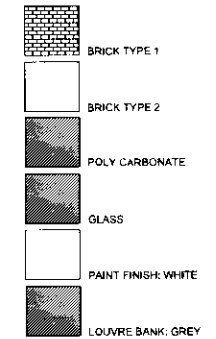

SECTIONS

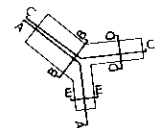

Rev	Date	Description
1	10/08/2017	DA Submission
2	25/02/2017	Final Design
3	05/07/2017	Final Design

Rev	Date	Description
1	10/08/2017	DA Submission
2	25/02/2017	Final Design
3	05/07/2017	Final Design

Project:
NEW HOPE ANGLICAN MINISTRY CENTRE
STANHOPE

Drawing Description:
SECTIONS

Drawn by:	Checked by:	Date Plotted:
DA	DA	05/08/2017

Project No:	File No:	Scale:
11127	SE-11127	1:200 @ A1

DWG NO:	DA-30-00	REYN: 03
---------	----------	----------

Drawing Status: DEVELOPMENT APPLICATION


GENERAL NOTES
DO NOT SCALE FROM THIS DRAWING
CONFIRM ALL DIMENSIONS AND SETOUTS ON SITE
PRIOR TO MANUFACTURE & INSTALLATION
ALL WORK IN ACCORDANCE WITH
RELEVANT AUSTRALIAN STANDARDS
TO BE READ IN CONJUNCTION WITH
ENGINEERS DOCUMENTS



OVER ALL AREAS (GROSS):

AUDITORIUM WING	1068 sqm
CHILDREN'S WING	609 sqm
AMENITIES WING	415 sqm
FELLOWSHIP SPACE	626 sqm

PLAN TOTAL 2724 sqm
(excluding external works)

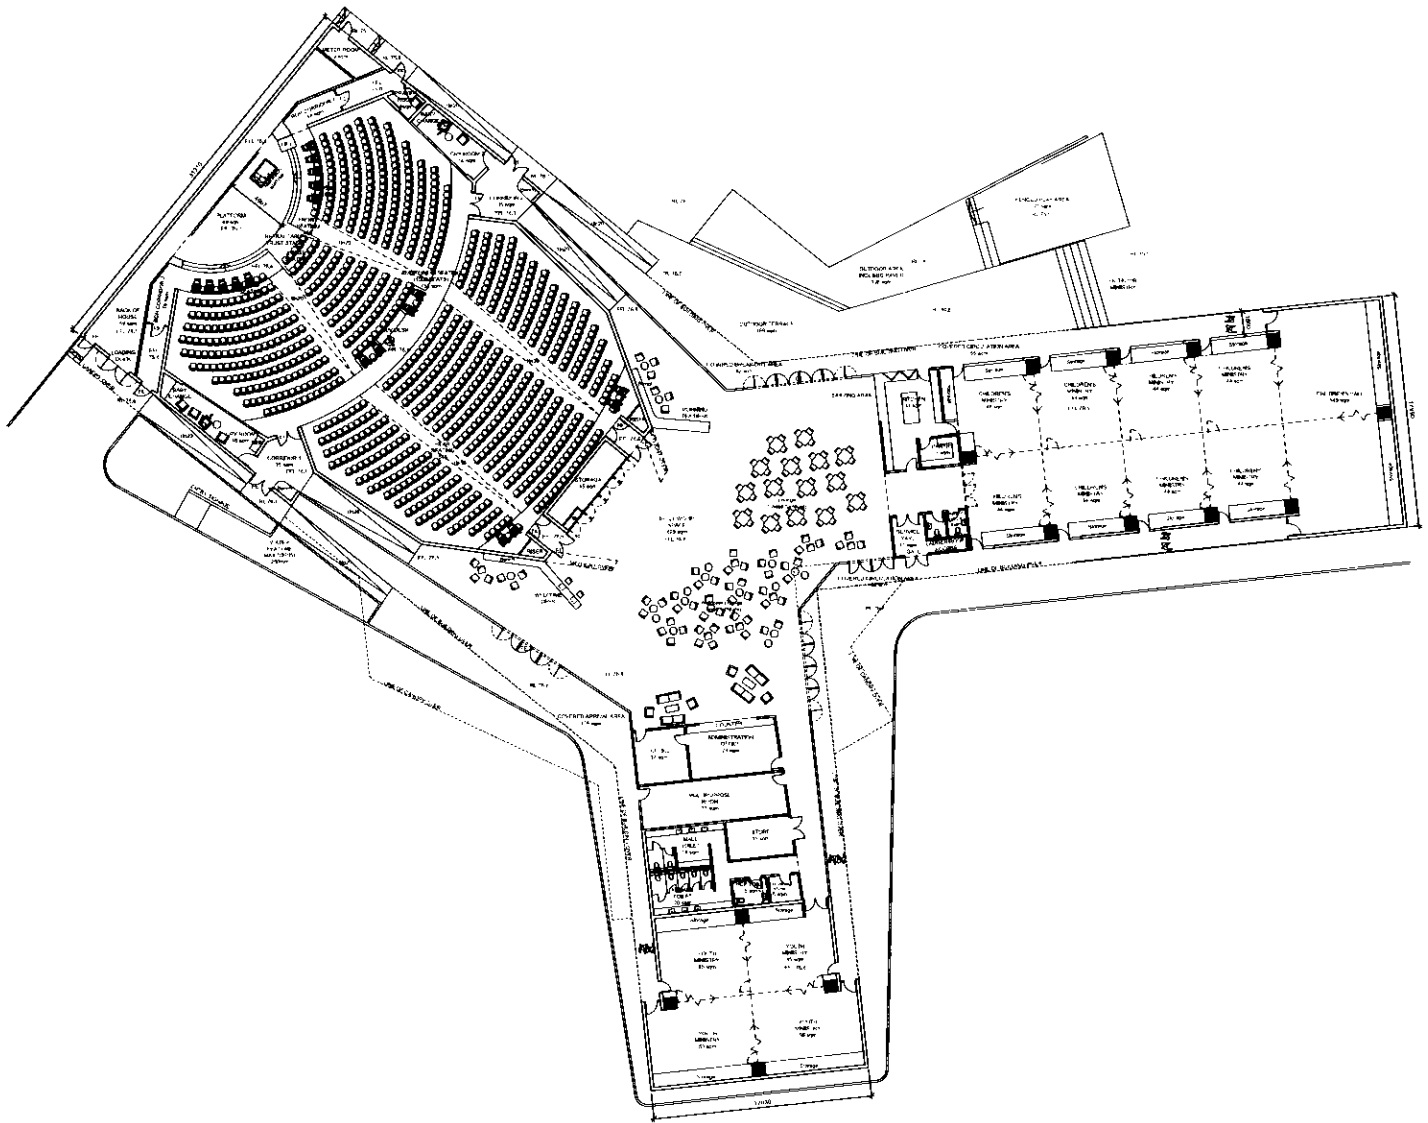

- 1. 26.08.2012
2. 28.07.2012
3. 28.07.2012
4. 28.07.2012

Rev	Date	Description
-----	------	-------------

sydney 1 used 17.08.2012
28.07.2012
28.07.2012
28.07.2012

181 Elizabeth St Hobart 7000
New Hope Anglican Ministry Centre
Stanhope

Project:
NEW HOPE ANGLICAN MINISTRY CENTRE
STANHOPE

Drawing Description:
GROUND FLOOR PLAN

Drawn by	Checked by	Date Printed:
RBH	CR	28/07/2012
Project No:	File No:	Scale:
11/22	PL000460	1:200 @ A1 1:400 @ A3

OWG NO: DA-20-00 REV NO: 03

Drawing Status: DEVELOPMENT APPLICATION