




SCHEDULES NET FLOOR AREA	
Name	Area
BLOCK A GROUND	562 s ² m
BLOCK A LEVEL 1	562 s ² m
BLOCK B GROUND	480 s ² m
BLOCK B LEVEL 1	480 s ² m
BLOCK C GROUND	561 s ² m
BLOCK C LEVEL 1	561 s ² m

GRAND TOTAL: 8 3206 s² m

LOT 26 DP 716 484

SITE AREA¹ 7137.4 m²
FSR¹ 0.45 : 1 || 3206/7137.4¹
DEEEP SOIL AREA¹ 2774.95 m²
LANDSCAPE AREA¹ 2780.44 m²

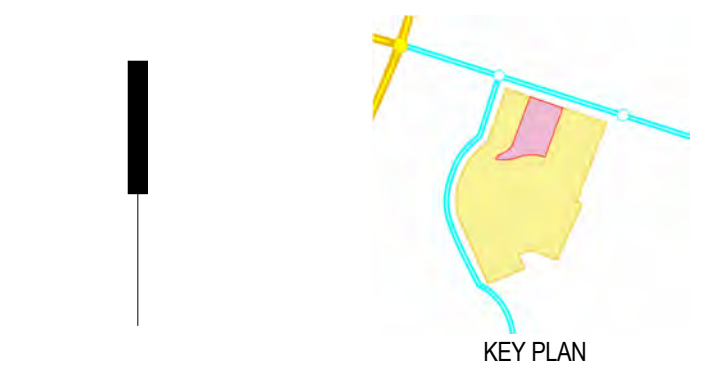

Rev.	Date	Description	Dr.	Chk.	Dir.
A	30.07.2012	DA ISSUE	FE	IM	GT



green building council australia
member


Hoadley Budge Olphert
& Edwards Madigan
Torzillo Briggs Pty Ltd
ABN 25 068 130 201

HBO+EMTB


Level 3
75 Elizabeth Street
Sydney NSW 2000 Australia
GPO Box 3948
Sydney NSW 2001 Australia
Tel: (02) 8226 2000
Fax: (02) 8226 2001
mail@hboemtbt.com

Architecture
Interior Design
Urban Design
Landscape Design
Workspace Solutions
Heritage
Planning


Client	NSW DEPARTMENT OF HOUSING	
Project	MINTO SENIORS LIVING CATHEDRAL ST. LOT 26 DP 716 484	
Drawing Title	SITE	
File Ref:	C:\REVIT PROJECTS\SYA 002222\2 Minto - Cathedral Street\SYA_MINTO_CATHEDRAL_DA_LOCAL FILE_IM.rvt	
Scale:	As indicated	
Job No: SYA 00222/02	Drawing No: A 001	Rev. A
All dimensions subject to on site verification prior to execution of work. Figured dimensions shall be taken in preference to scaling. All rights reserved © COPYRIGHT of Hoadley Budge Olphert & Edwards Madigan Torzillo Briggs and associated companies 2010		

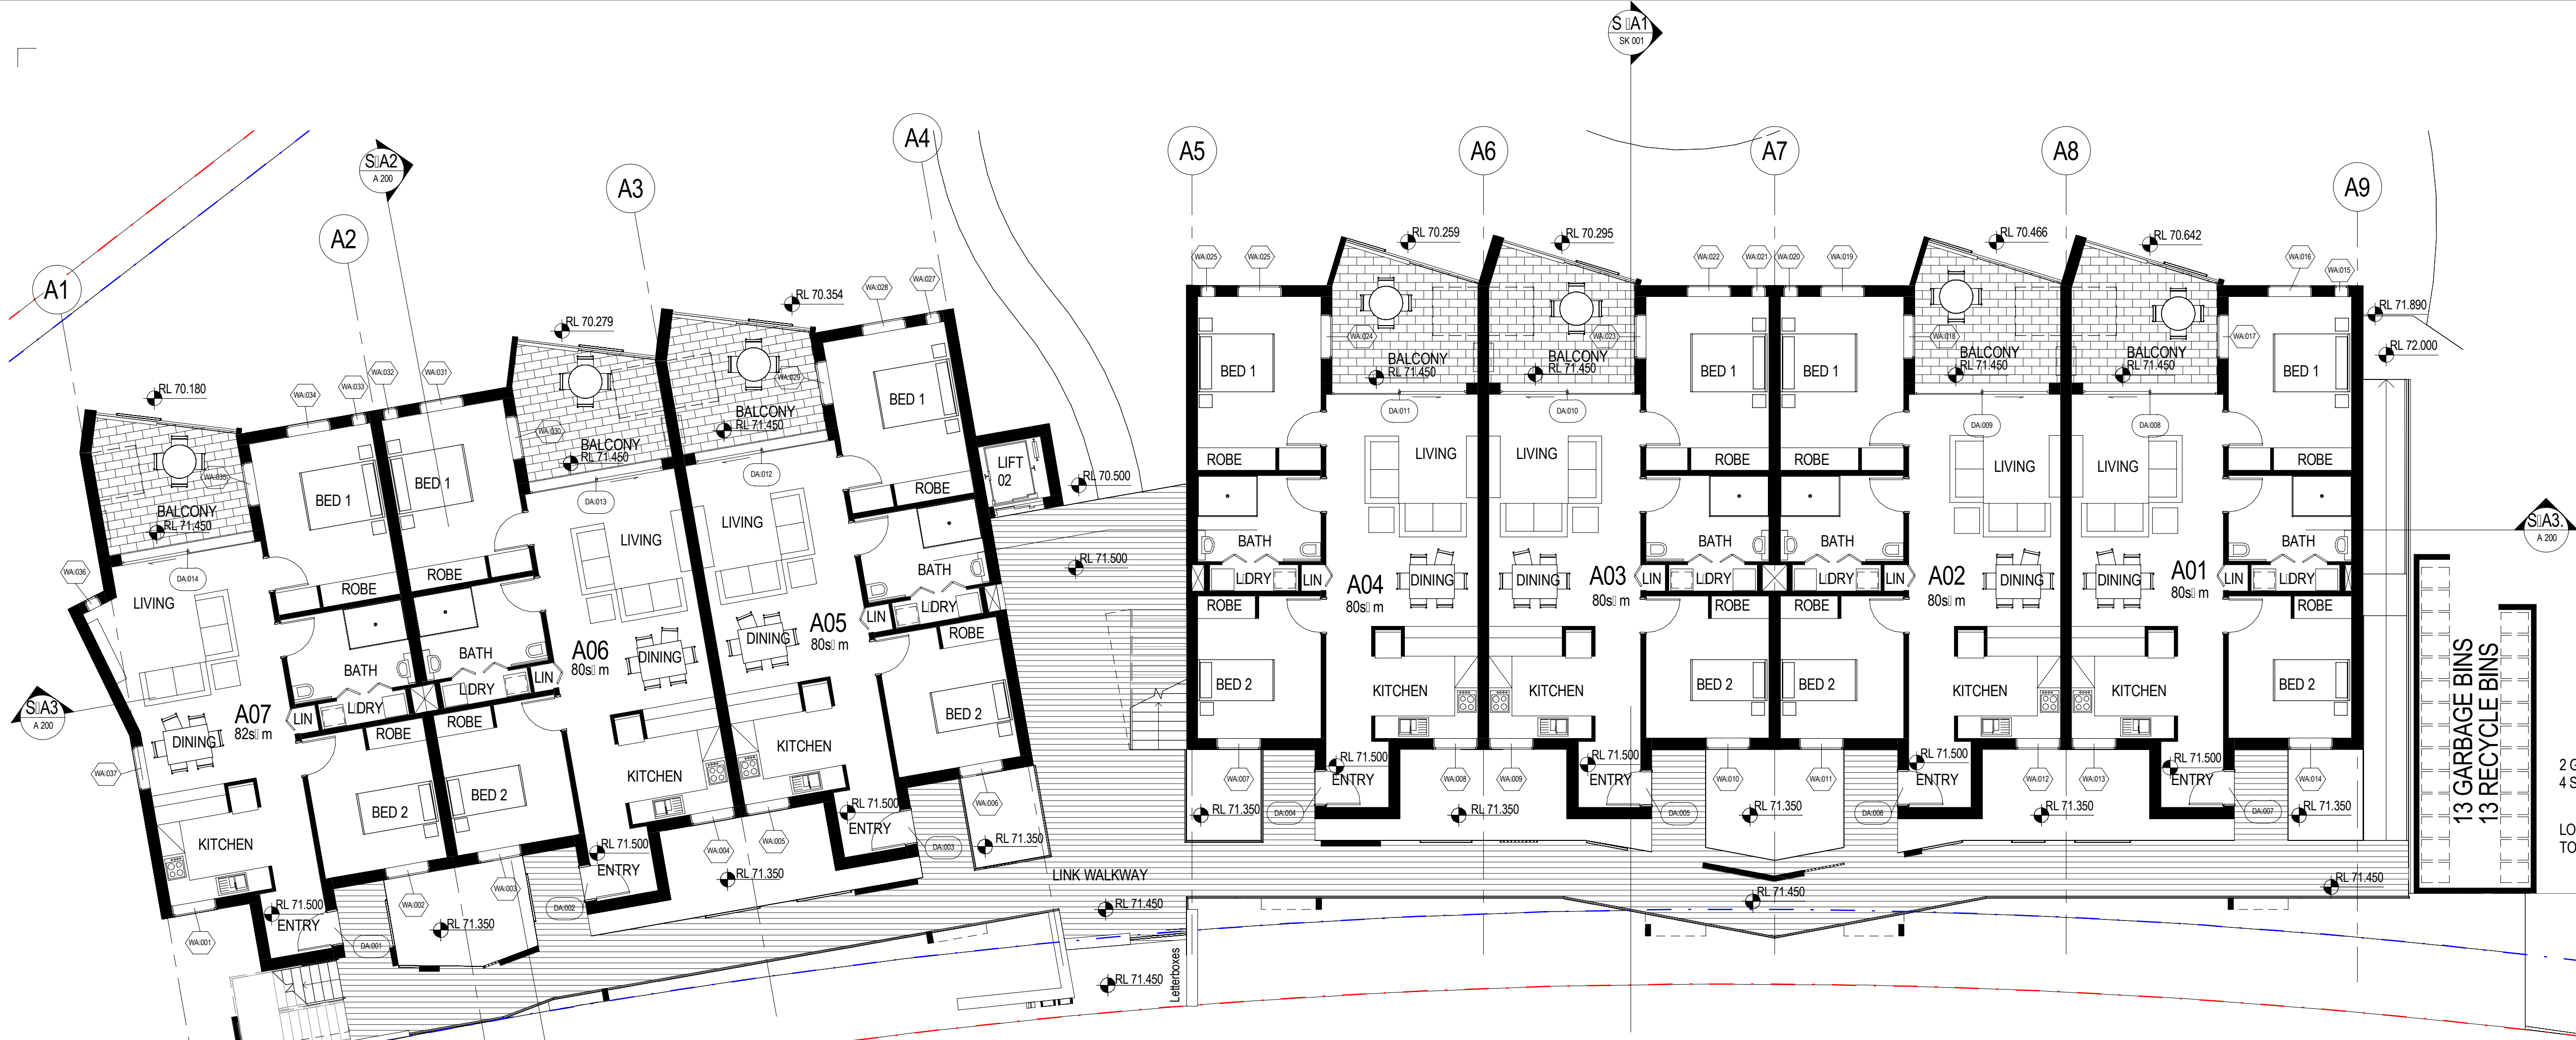

1 BLOCK A GROUND FLOOR
1:100

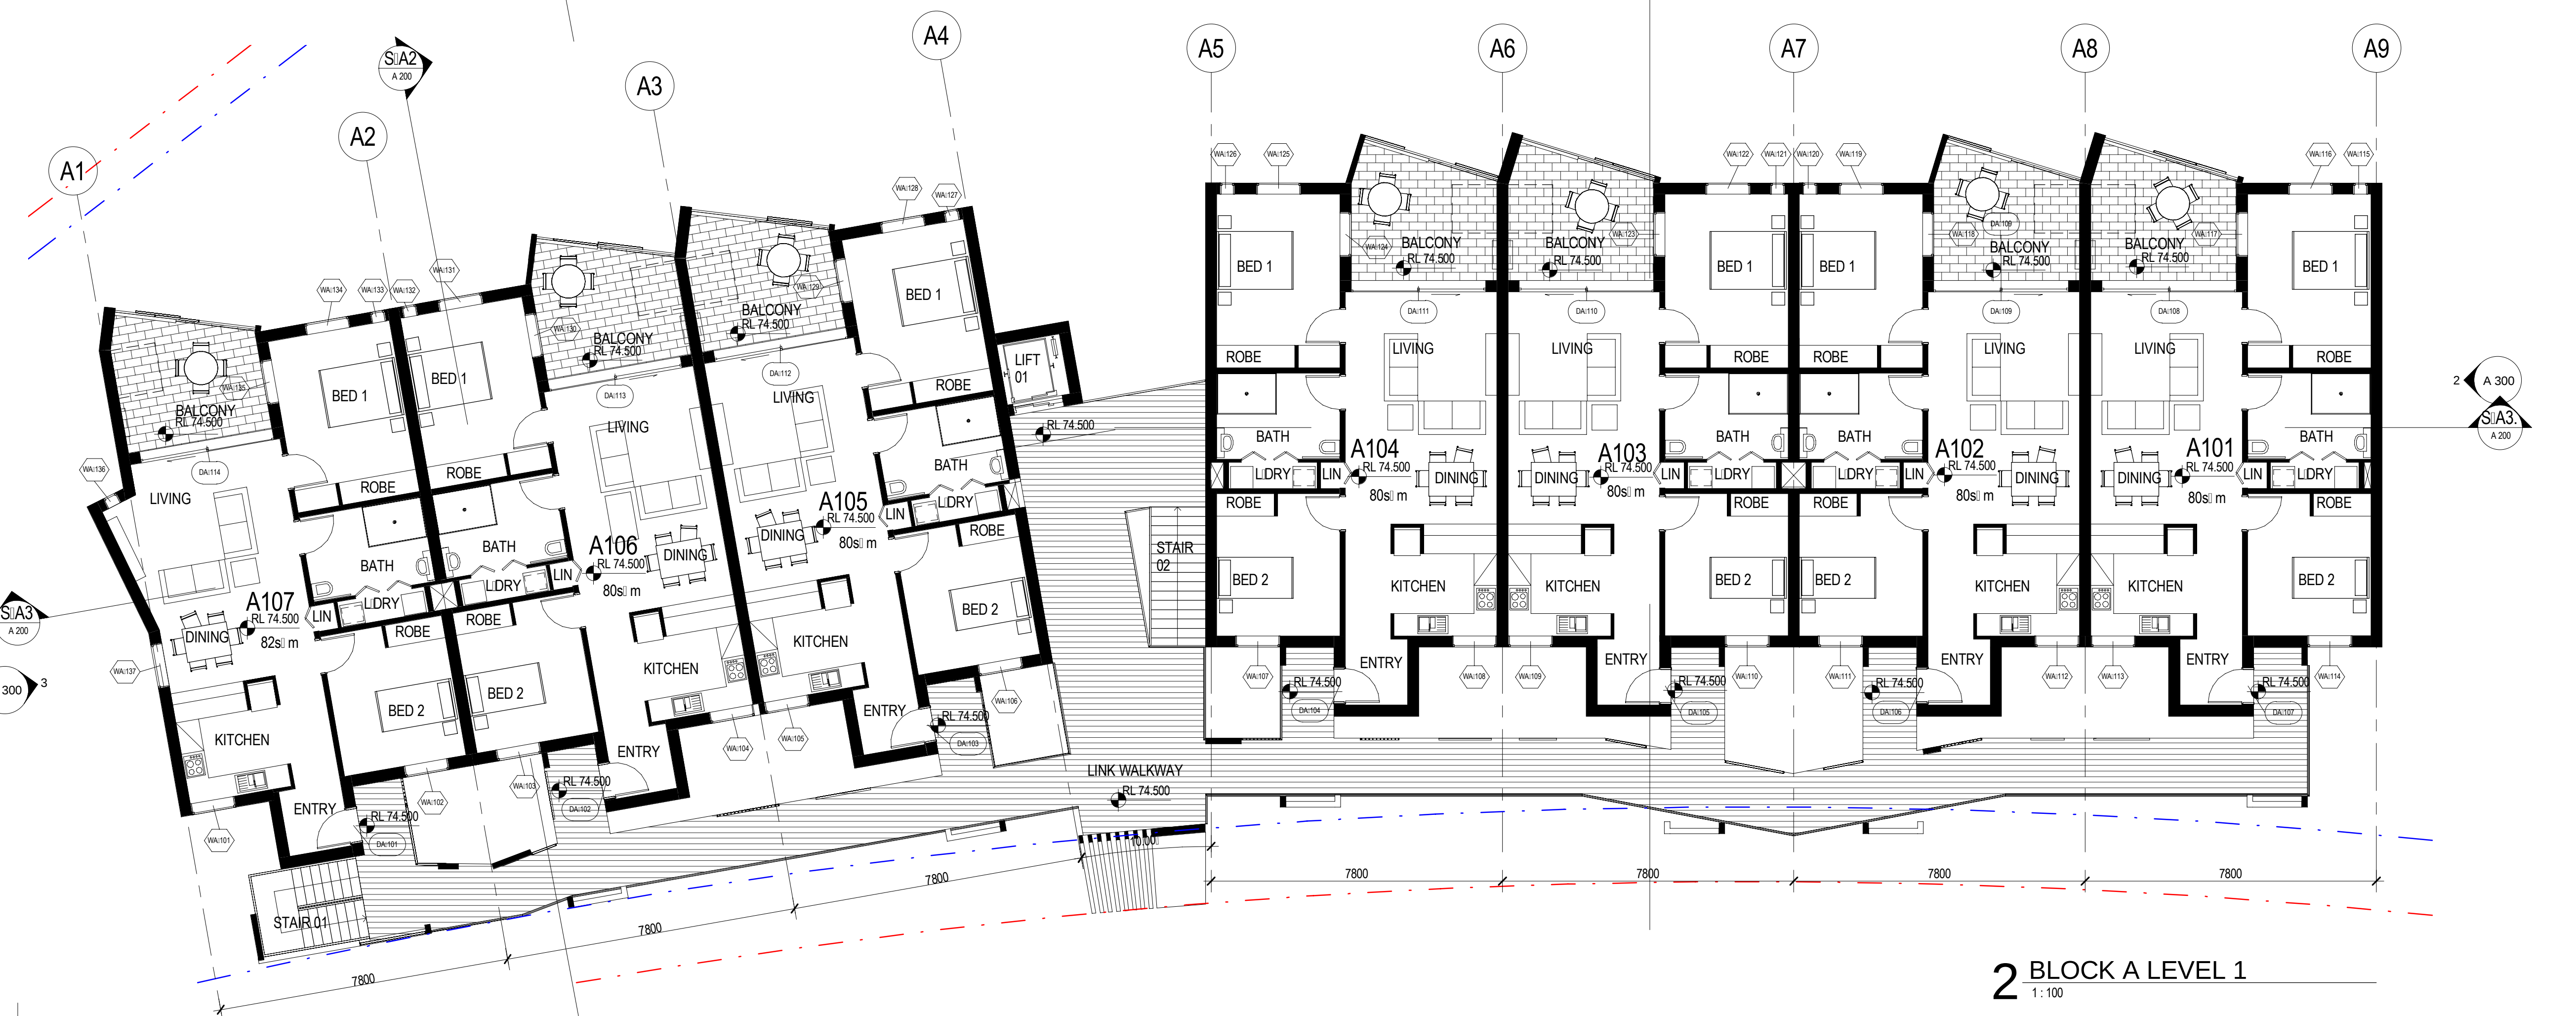

2 BLOCK A LEVEL 1
1:100

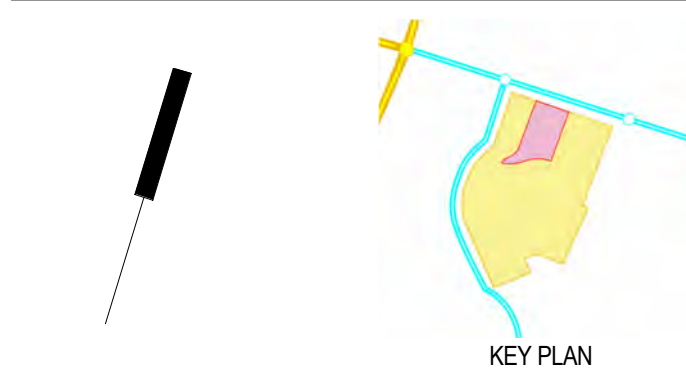

Rev.	Date	Description	Dr.	Chk.	Dir.
A	30.07.2012	DA ISSUE	FE	IM	GT

green building council australia
member

HBO+EMTB
Architecture
Interior Design
Urban Design
Landscape Design
Workspace Solutions
Heritage Planning

Hoadley Budge Olphert
& Edwards Madigan
Torzillo Briggs Pty Ltd
ABN 25 068 130 201

Level 3
75 Elizabeth Street
Sydney NSW 2000 Australia
GPO Box 3948
Sydney NSW 2001 Australia
Tel: (02) 8226 2000
Fax: (02) 8226 2001
mail:hboemt.com

Client: **NSW DEPARTMENT OF HOUSING**

Project: **MINTO SENIORS LIVING
CATHEDRAL ST. LOT 26
DP 716 484**

Drawing Title: **PLANS - BLOCK A**

File Ref: C:\REVIT PROJECTS\SYA 002222\2 Minto - Cathedral Street\SYA_MINTO_CATHEDRAL_DA_LOCAL_FILE_IM.rvt


Scale: 1:100

Job No: SYA.00222:02
Drawing No: A 100
Rev: A

All dimensions subject to on site verification prior to execution of work. Figured dimensions shall be taken in preference to scaling. All rights reserved © COPYRIGHT of Hoadley Budge Olphert & Edwards Madigan Torzillo Briggs and associated companies 2010




1 BLOCK B GROUND FLOOR 1
1:100

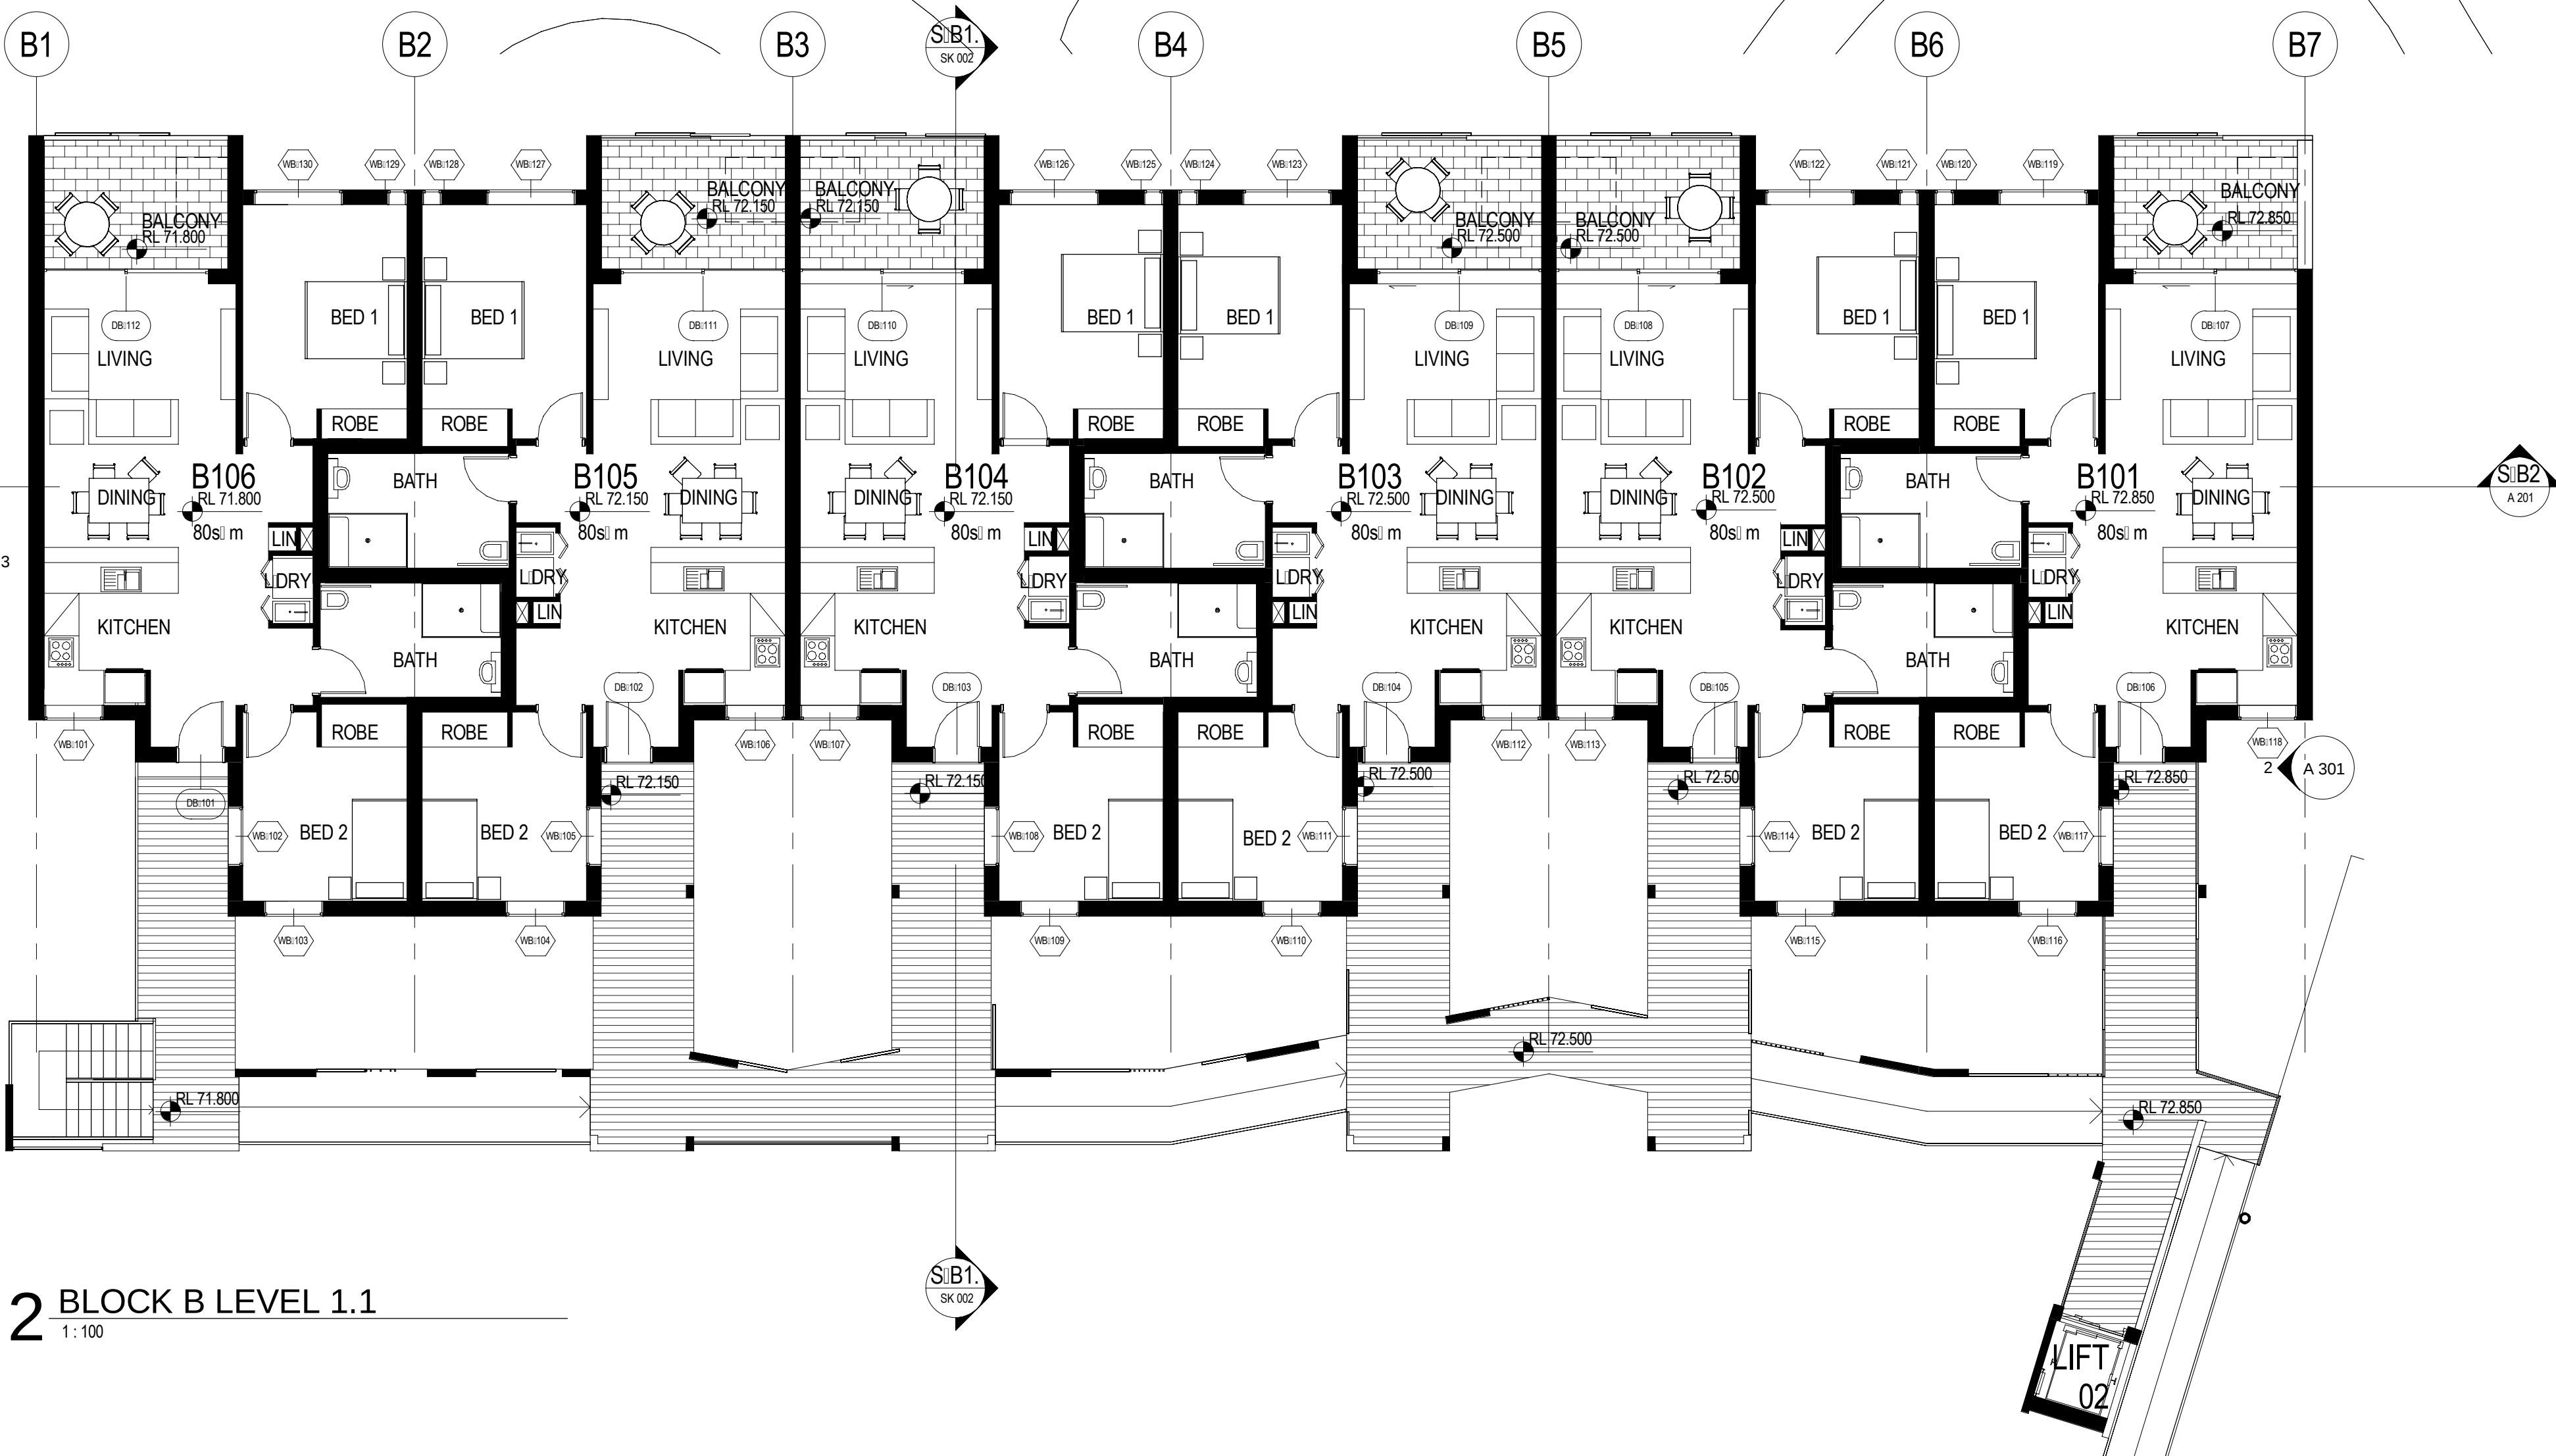

2 BLOCK B LEVEL 1.1
1:100



Rev.	Date	Description	Dr.	Chk.	Dir.
A	30.07.2012	DA ISSUE	FE	IM	GT

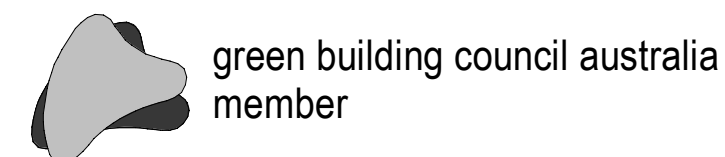

Hoadley Budge Olphert & Edwards Madigan Torzillo Briggs Pty Ltd ABN 25 068 130 201 Level 3 75 Elizabeth Street Sydney NSW 2000 Australia GPO Box 3948 Sydney NSW 2001 Australia Tel: (02) 9226 2000 Fax: (02) 8226 2001 mail@hboemt.com	HBO+EMTB Architecture Interior Design Urban Design Landscape Design Workspace Solutions Heritage Planning
--	--

Client: **NSW DEPARTMENT OF HOUSING**

Project: **MINTO SENIORS LIVING
CATHEDRAL ST. LOT 26
DP 716 484**


Drawing Title: **PLANS - BLOCK B**

File Ref: C:\REVIT PROJECTS\SYA 002222\2 Minto - Cathedral Street\SYA_MINTO_CATHEDRAL_DA_LOCAL FILE_IM.nt


Scale: 1:100

Job No: SYA 00222/02
Drawing No: A 101
Rev: A

All dimensions subject to on site verification prior to execution of work. Figured dimensions shall be taken in preference to scaling. All rights reserved © COPYRIGHT of Hoadley Budge Olphert & Edwards Madigan Torzillo Briggs and associated companies 2010

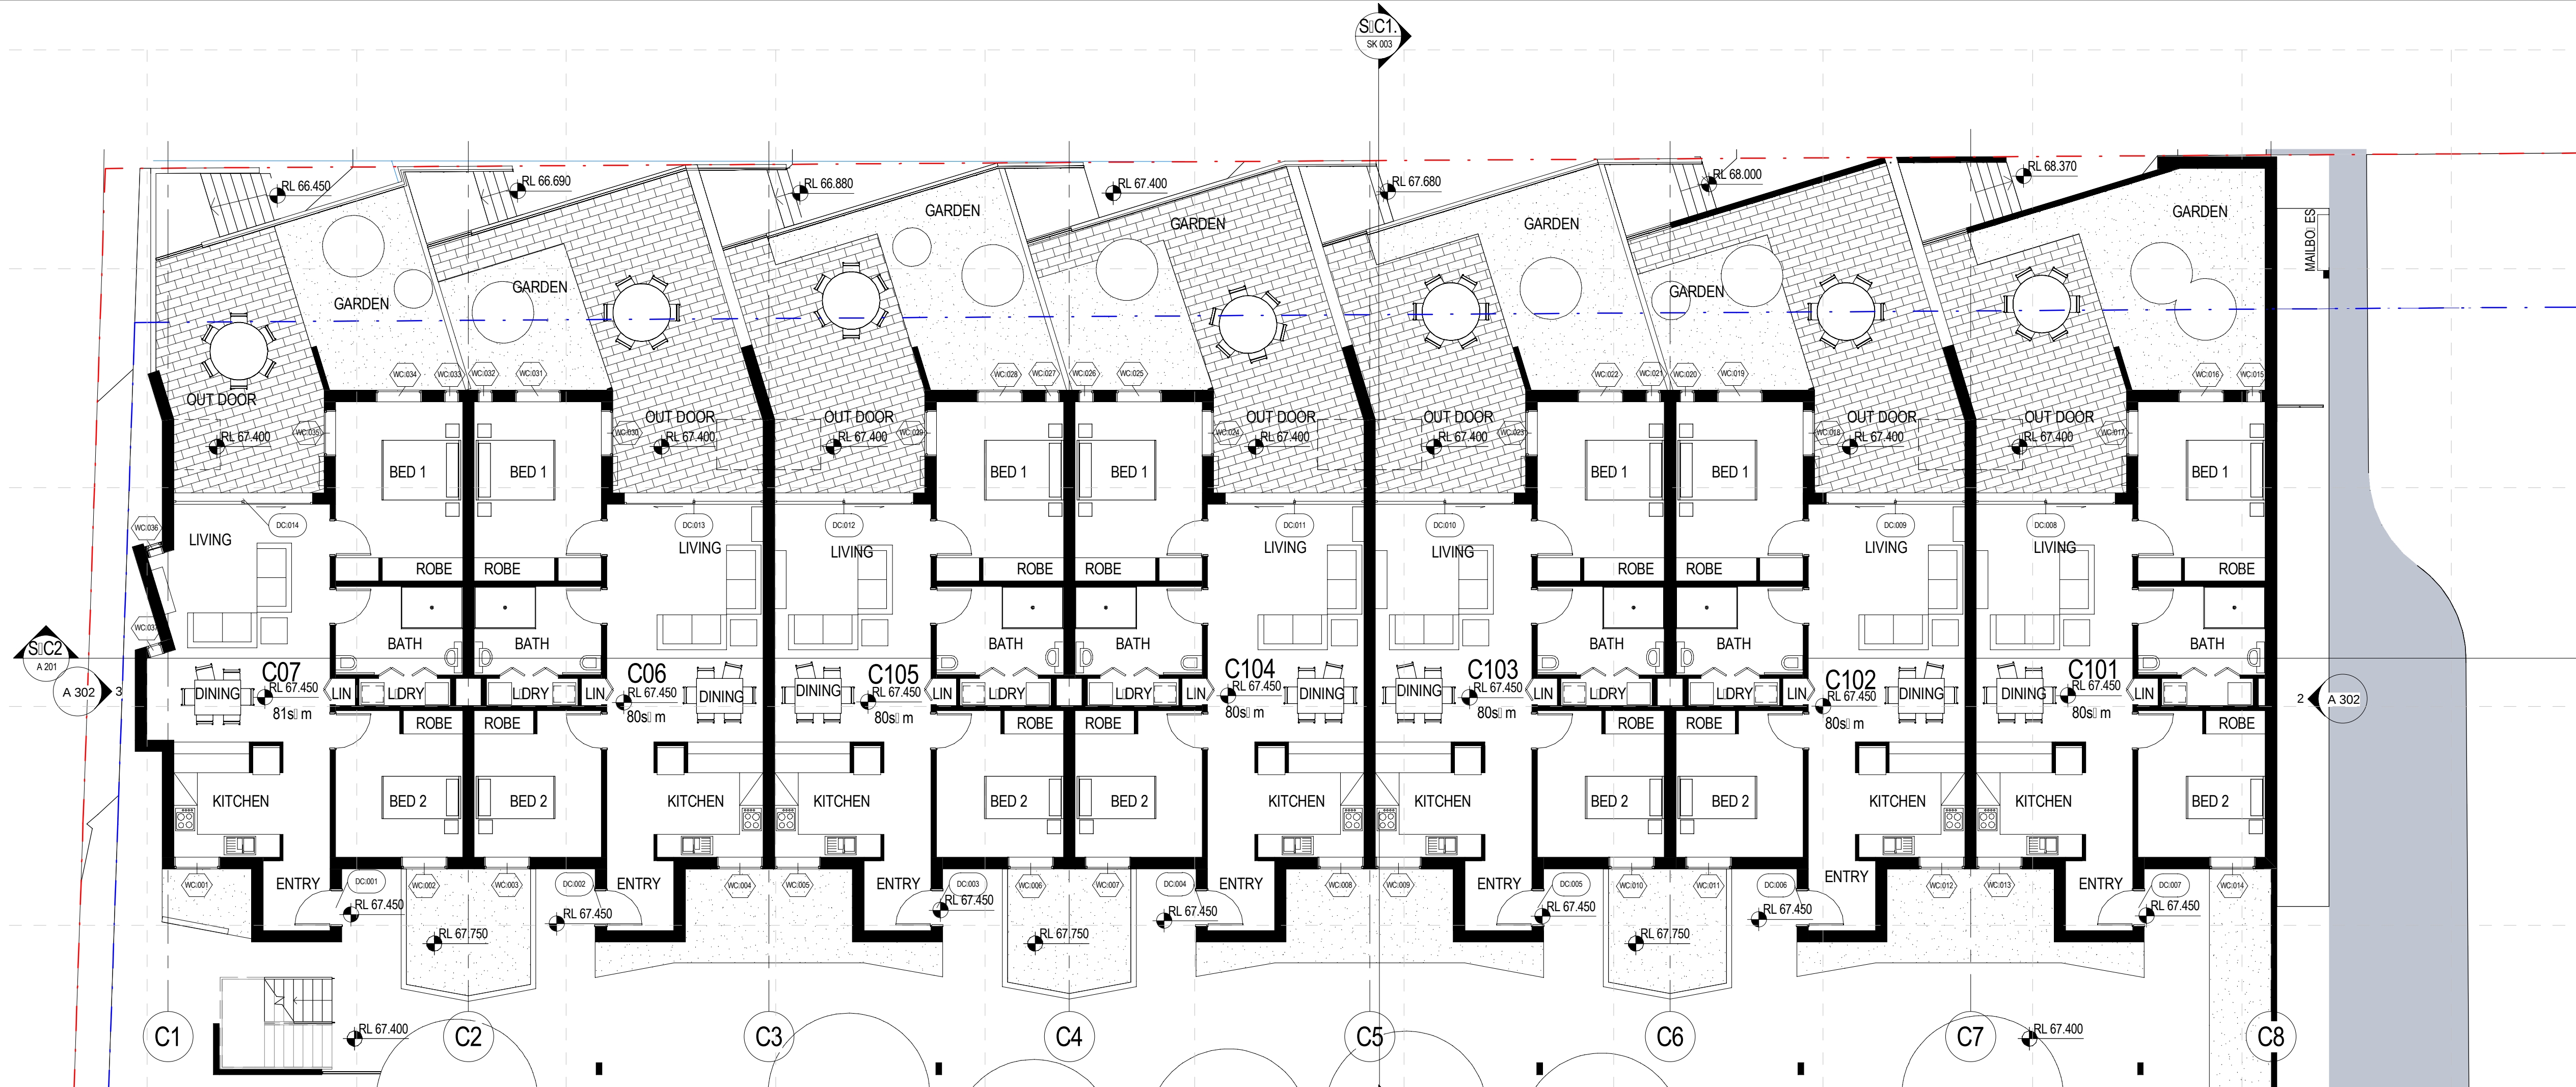


1 BLOCK C GROUND FLOOR
1:100

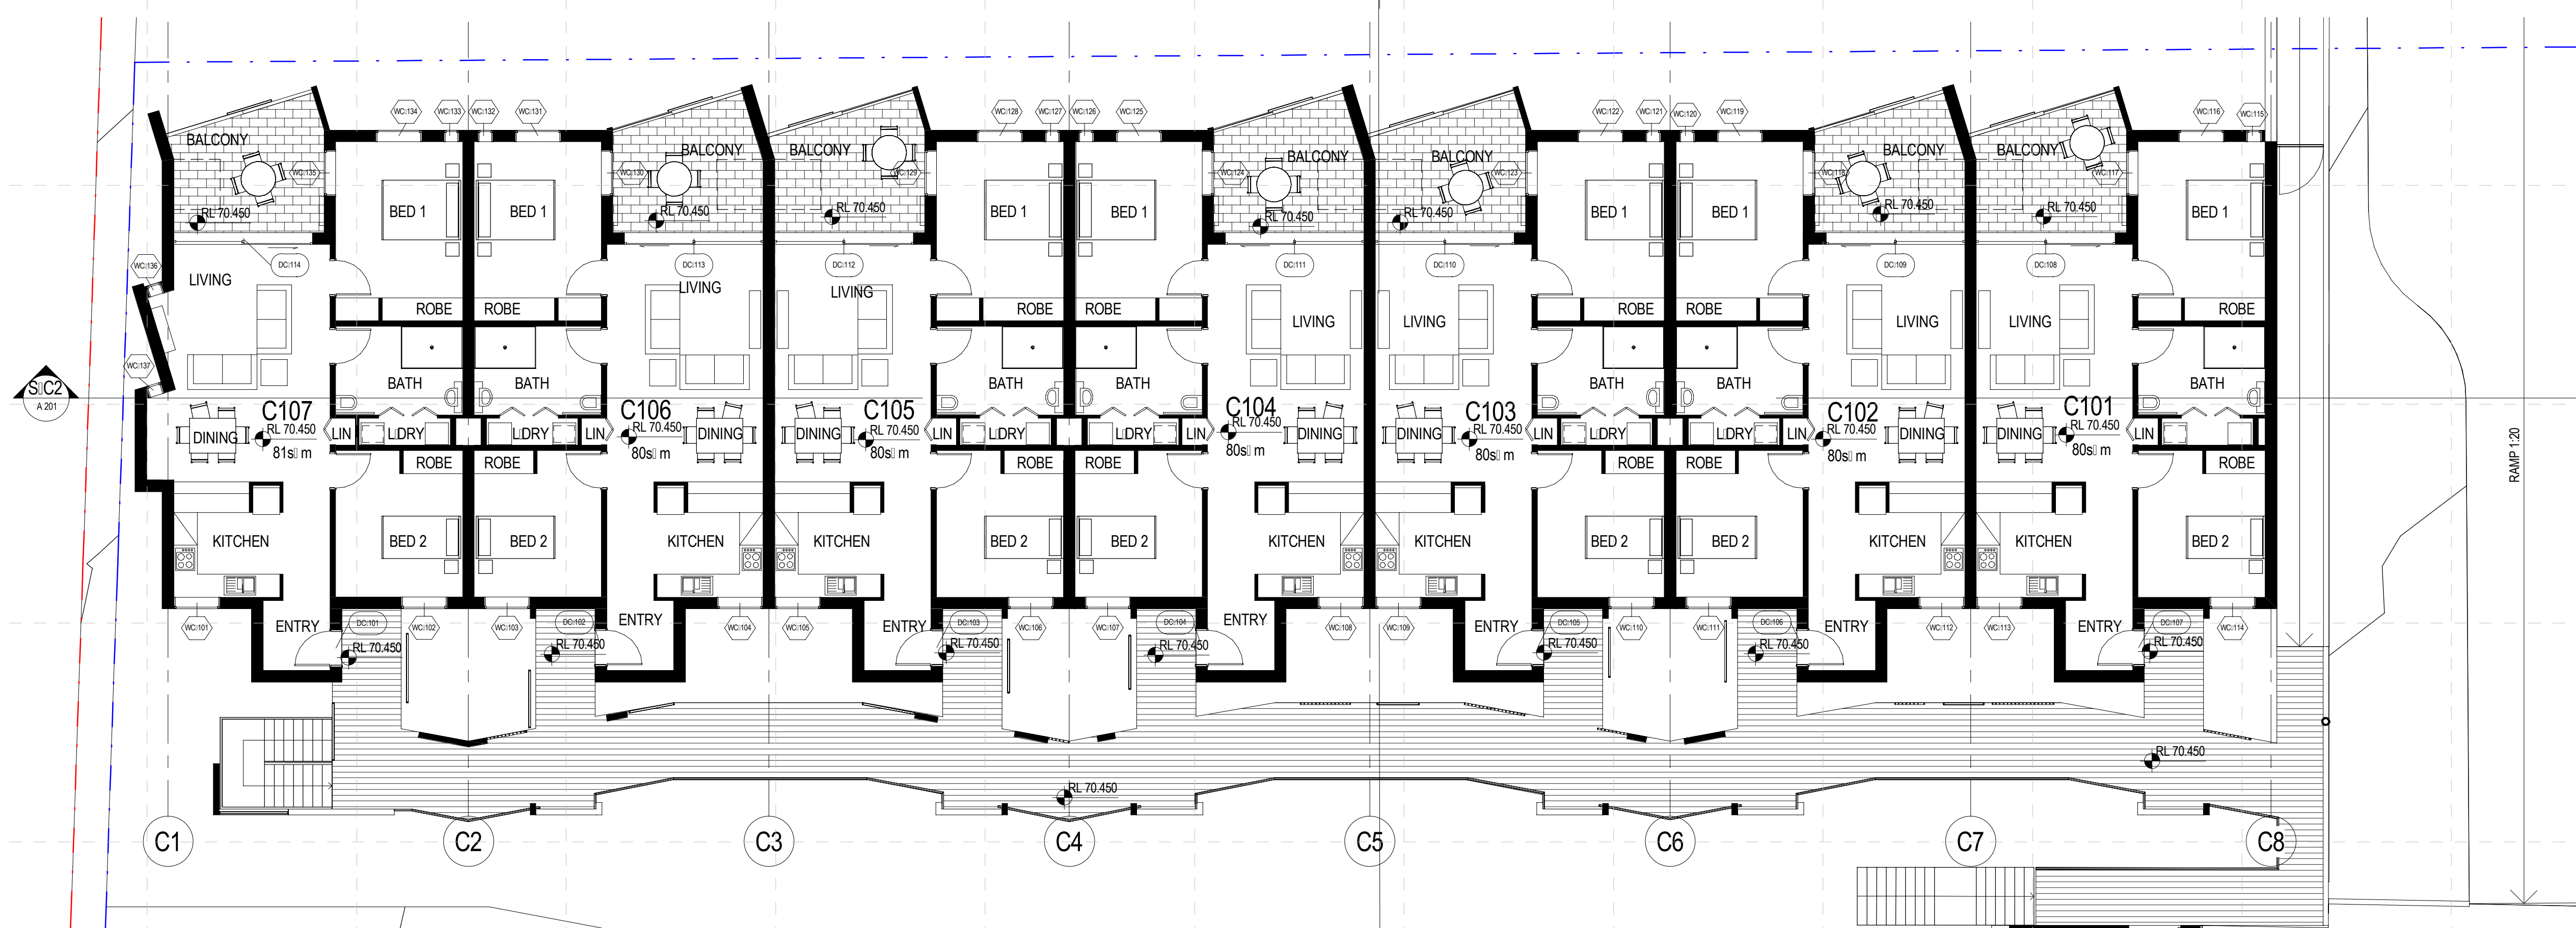

2 BLOCK C LEVEL 1
1:100

LIFT 03
7 GARBAGE BINS
7 RECYCLE BINS
2 GARDEN BINS

Rev.	Date	Description	Dr.	Chk.	Dir.
A	30.07.2012	DA ISSUE	FE	IM	GT

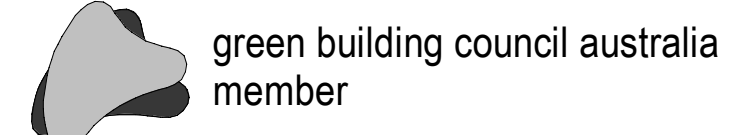

HBO+EMTB
Hoadley Budge Olphert
& Edwards Madigan
Torzillo Briggs Pty Ltd
ABN 25 068 130 201
Level 3
75 Elizabeth Street
Sydney NSW 2000 Australia
GPO Box 3948
Sydney NSW 2001 Australia
Tel: (02) 8226 2000
Fax: (02) 8226 2001
mail@hboemt.com
Architecture
Interior Design
Urban Design
Landscape Design
Workspace Solutions
Heritage
Planning

Client
NSW DEPARTMENT OF
HOUSING

Project
MINTO SENIORS LIVING
CATHEDRAL ST. LOT 26
DP 716 484

Drawing Title
PLANS ■ BLOCK C

File Ref: C:\REVIT PROJECTS\SYA 002222\2 Minto - Cathedral
Street\SYA_MINTO_CATHEDRAL_DA_LOCAL_FILE_IM.nt


Scale: 1:100
0m 1m 2m 4m 6m

Job No: SYA 00222:02
Drawing No: A 102
Rev: A


All dimensions subject to on site verification prior to execution
of work. Figured dimensions shall be taken in preference to scaling.
All rights reserved © COPYRIGHT of Hoadley Budge Olphert & Edwards
Madigan Torzillo Briggs and associated companies 2010



1 Block A - North Elevation - COURTYARD
1:100

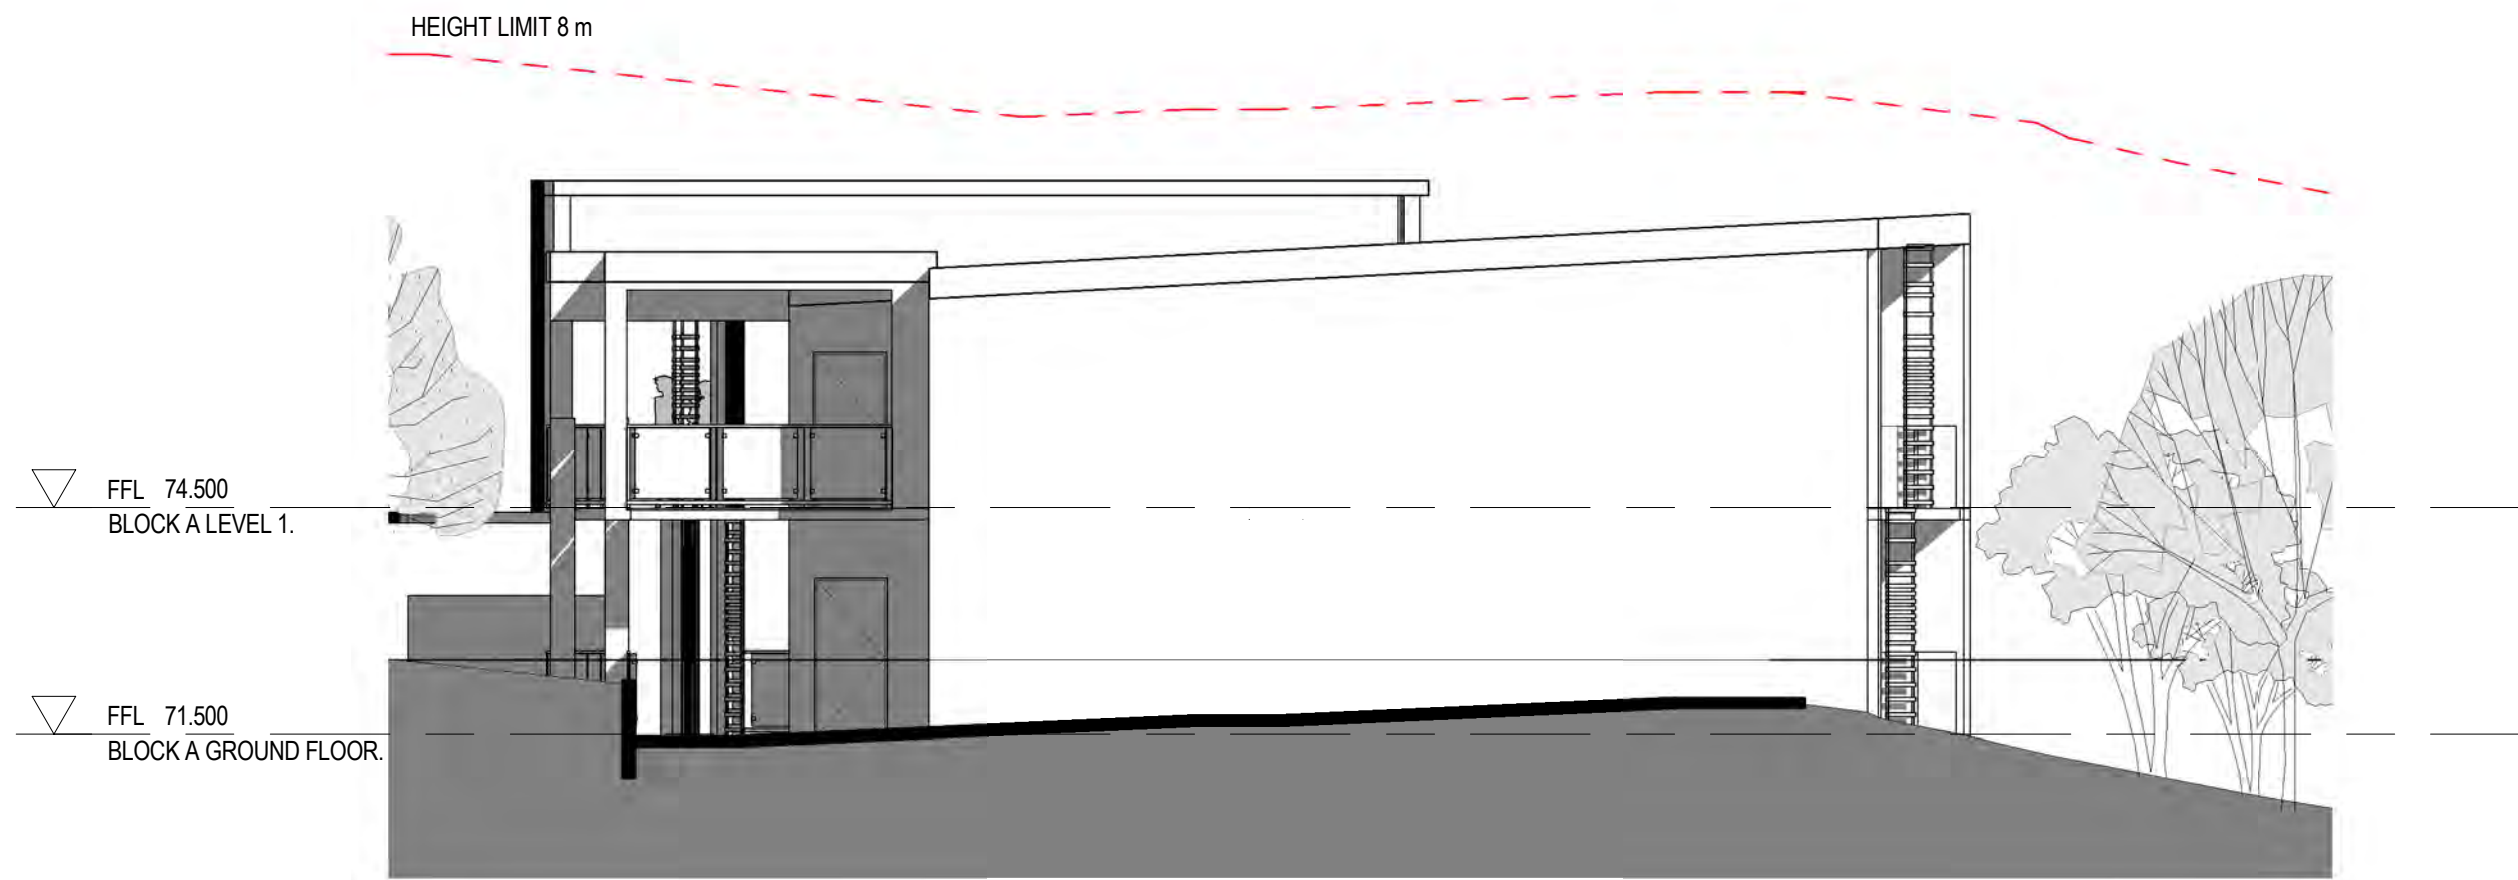


2 BLOCK A- EAST ELEVATION
1:100

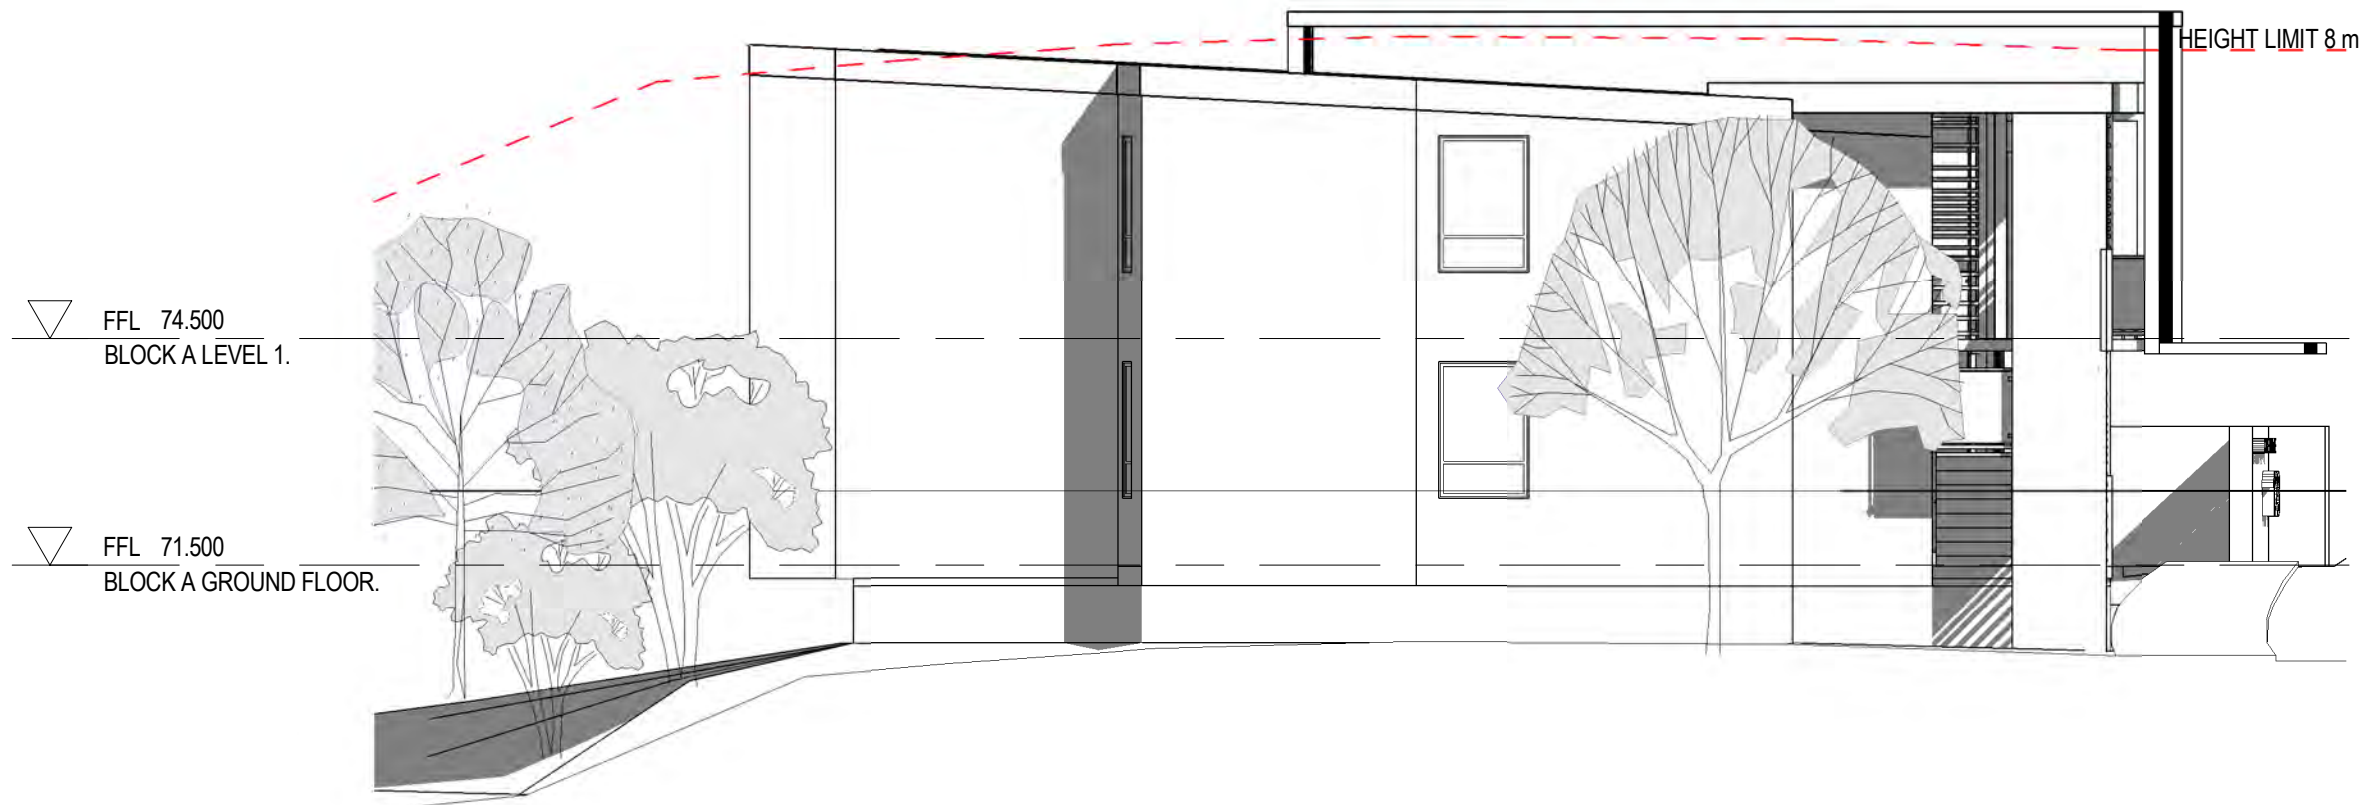


3 BLOCK A- WEST ELEVATION
1:100



4 Block A - South Elevation - CATHEDRAL STREET
1:100

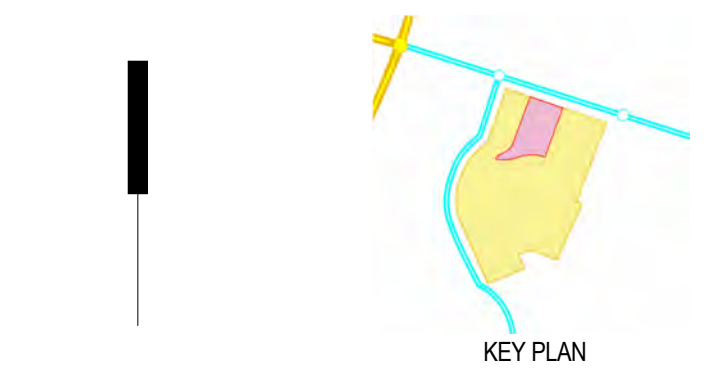

Rev.	Date	Description	Dr.	Chk.	Dir.
A	30.07.2012	DA ISSUE	FE	IM	GT

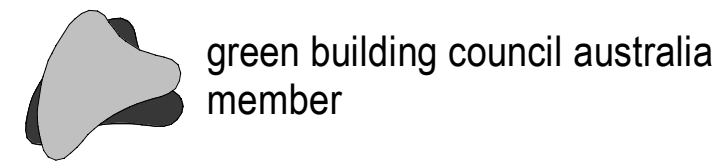

Hoadley Budge Olphert & Edwards Madigan Torzillo Briggs Pty Ltd ABN 25 068 130 201	HBO+EMTB
Level 3 75 Elizabeth Street Sydney NSW 2000 Australia GPO Box 3948 Sydney NSW 2001 Australia Tel: (02) 8226 2000 Fax: (02) 8226 2001 mail@hboemt.com	++ ++ ++ + ++ ++ + ++ ++ ++ ++ ++ Architecture Interior Design Urban Design Landscape Design Workspace Solutions Heritage Planning

Client NSW DEPARTMENT OF HOUSING


Project MINTO SENIORS LIVING
CATHEDRAL ST. LOT 26
DP 716 484

Drawing Title ELEVATIONS BLOCK A


File Ref: C:\REVIT PROJECTS\SYA 002222\2 Minto - Cathedral
Street\SYA_MINTO_CATHEDRAL_DA_LOCAL FILE_IM.nt

Scale: 1 : 100			
Job No: SYA 00222/02	Drawing No: A 300	Rev: A	


All dimensions subject to on site verification prior to execution of work. Figured dimensions shall be taken in preference to scaling. All rights reserved © COPYRIGHT of Hoadley Budge Olphert & Edwards Madigan Torzillo Briggs and associated companies 2010

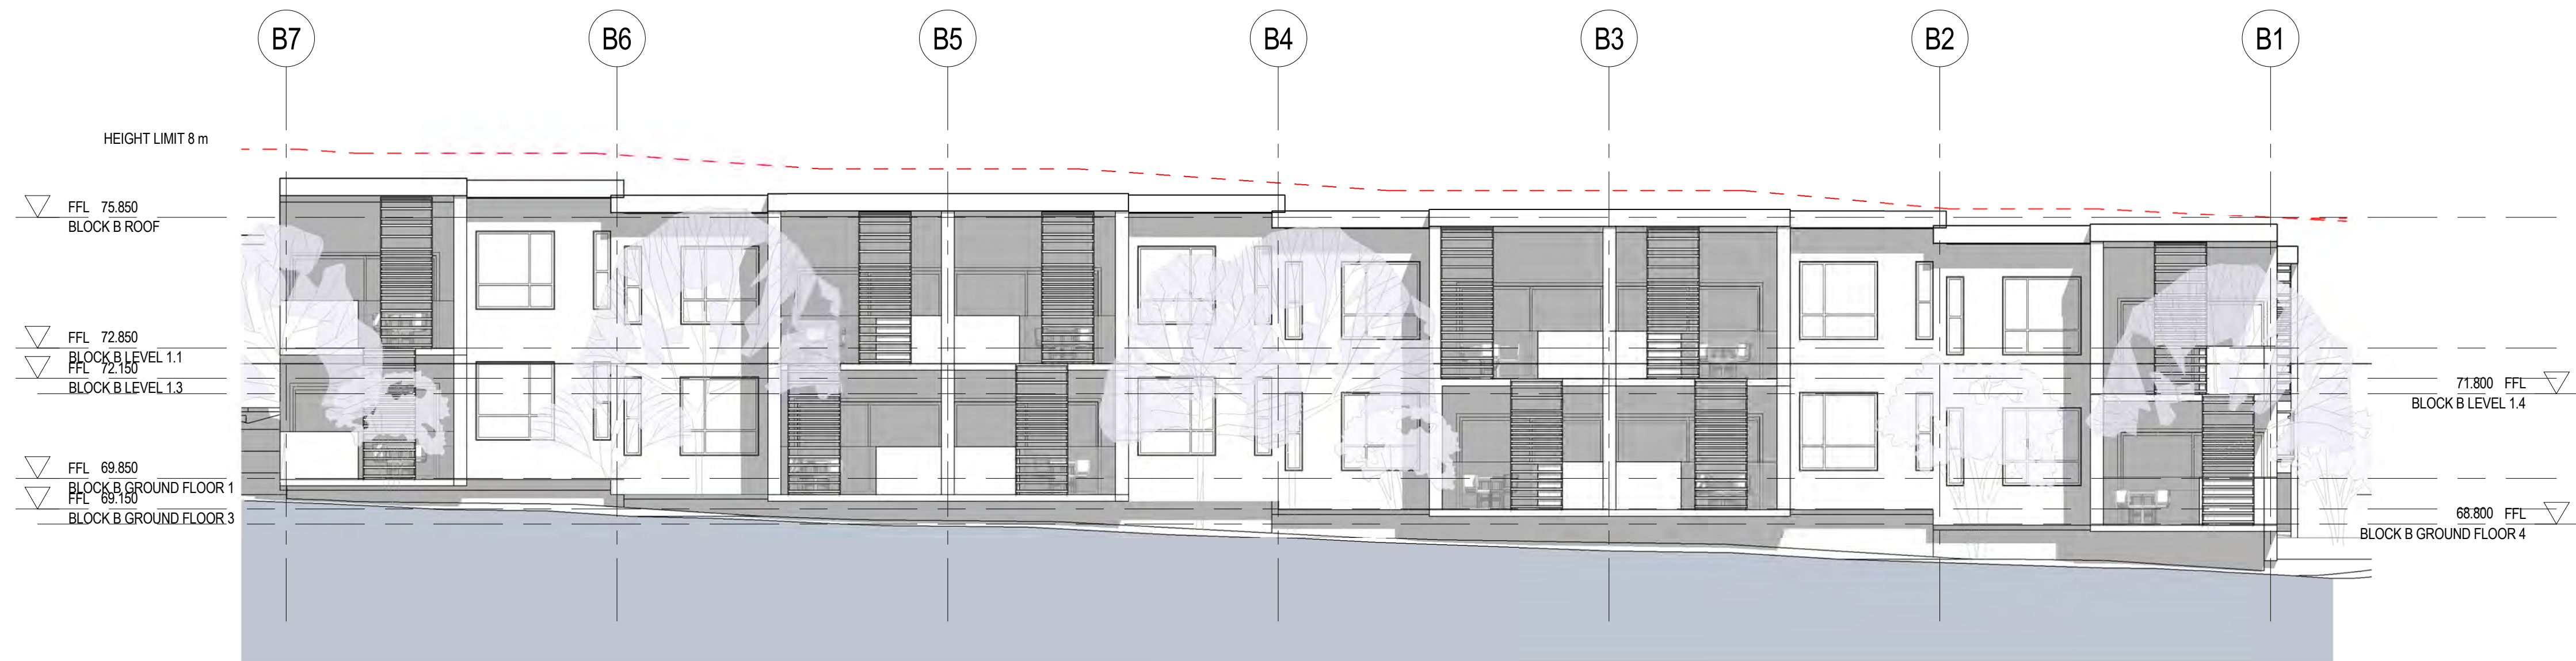


1 Block B - North Elevation
1 : 100

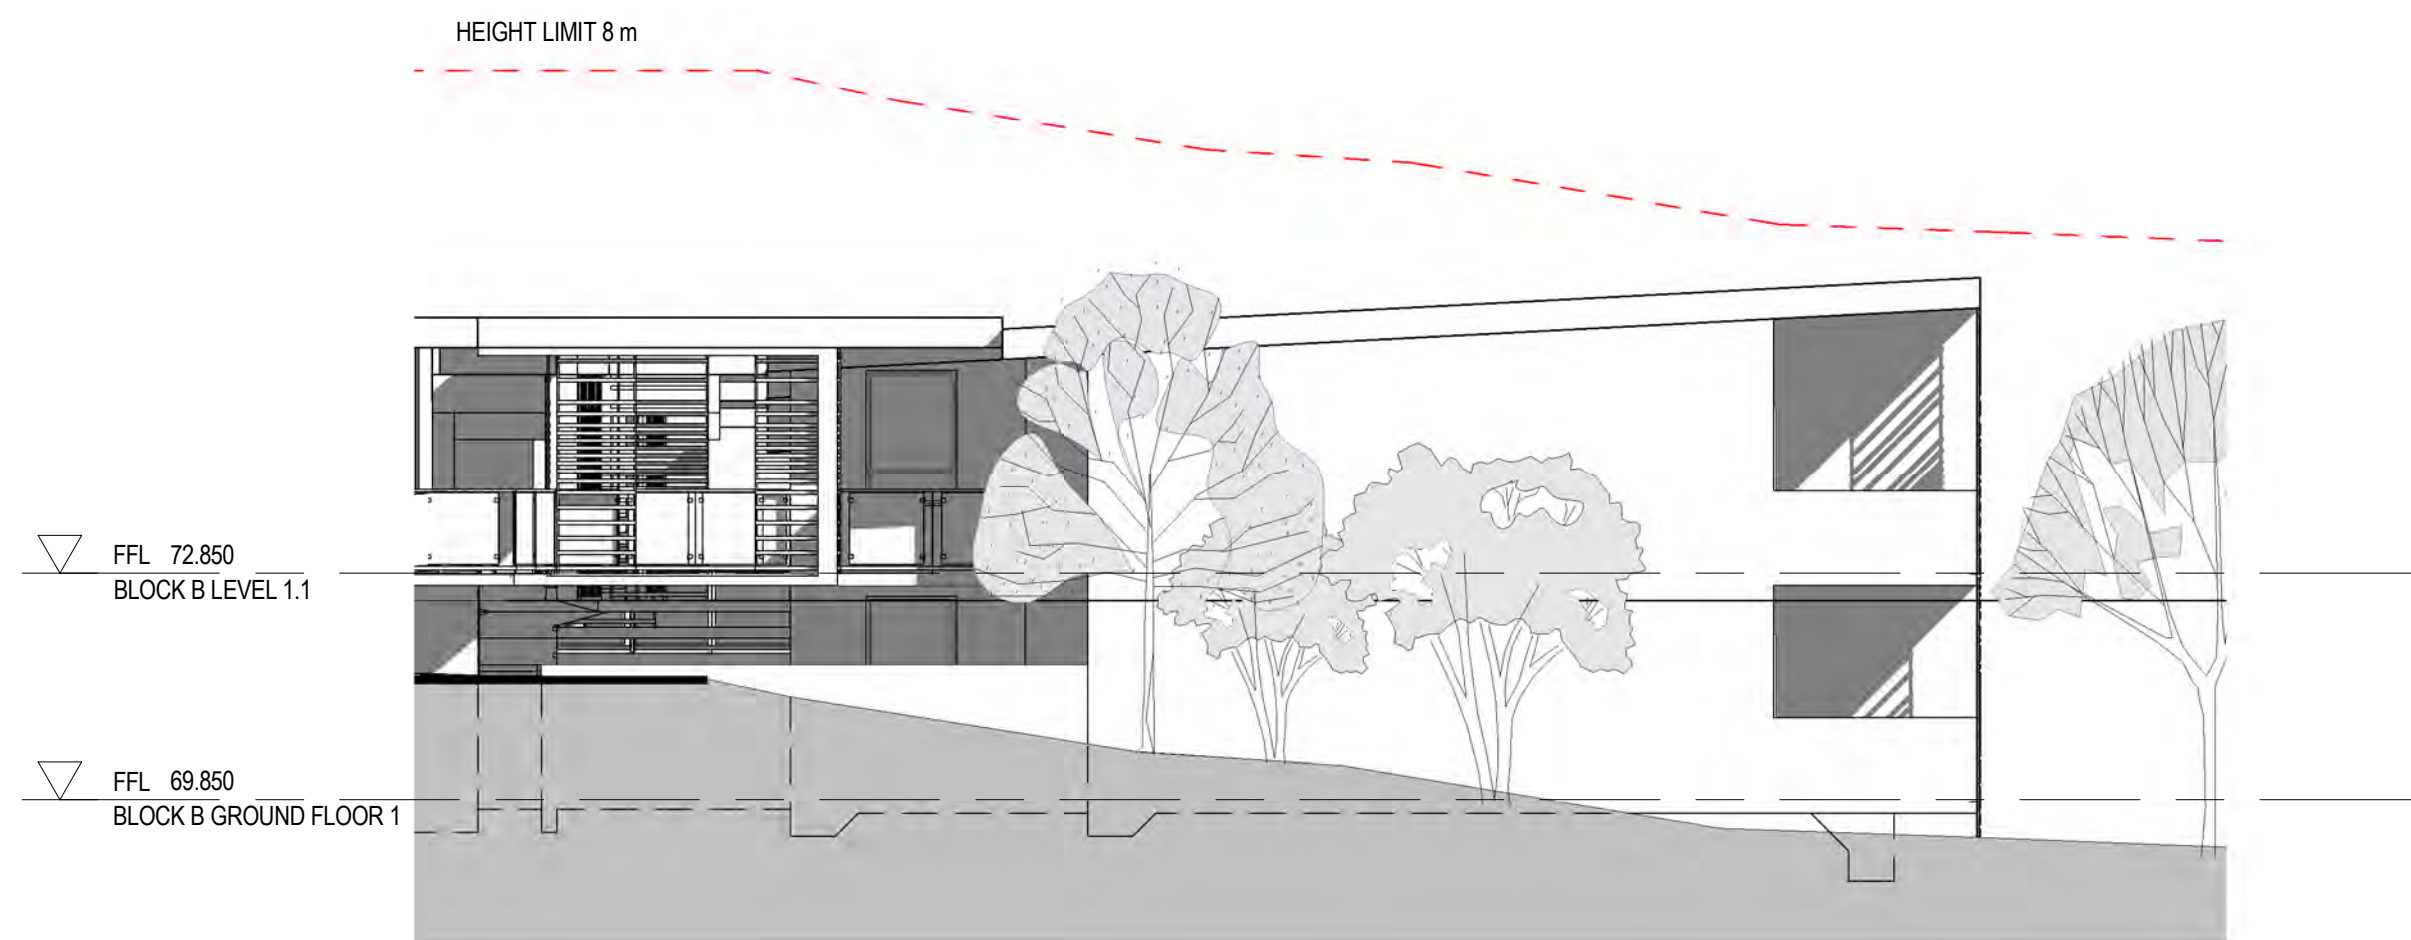

2 BLOCK B - EAST ELEVATION
1 : 100

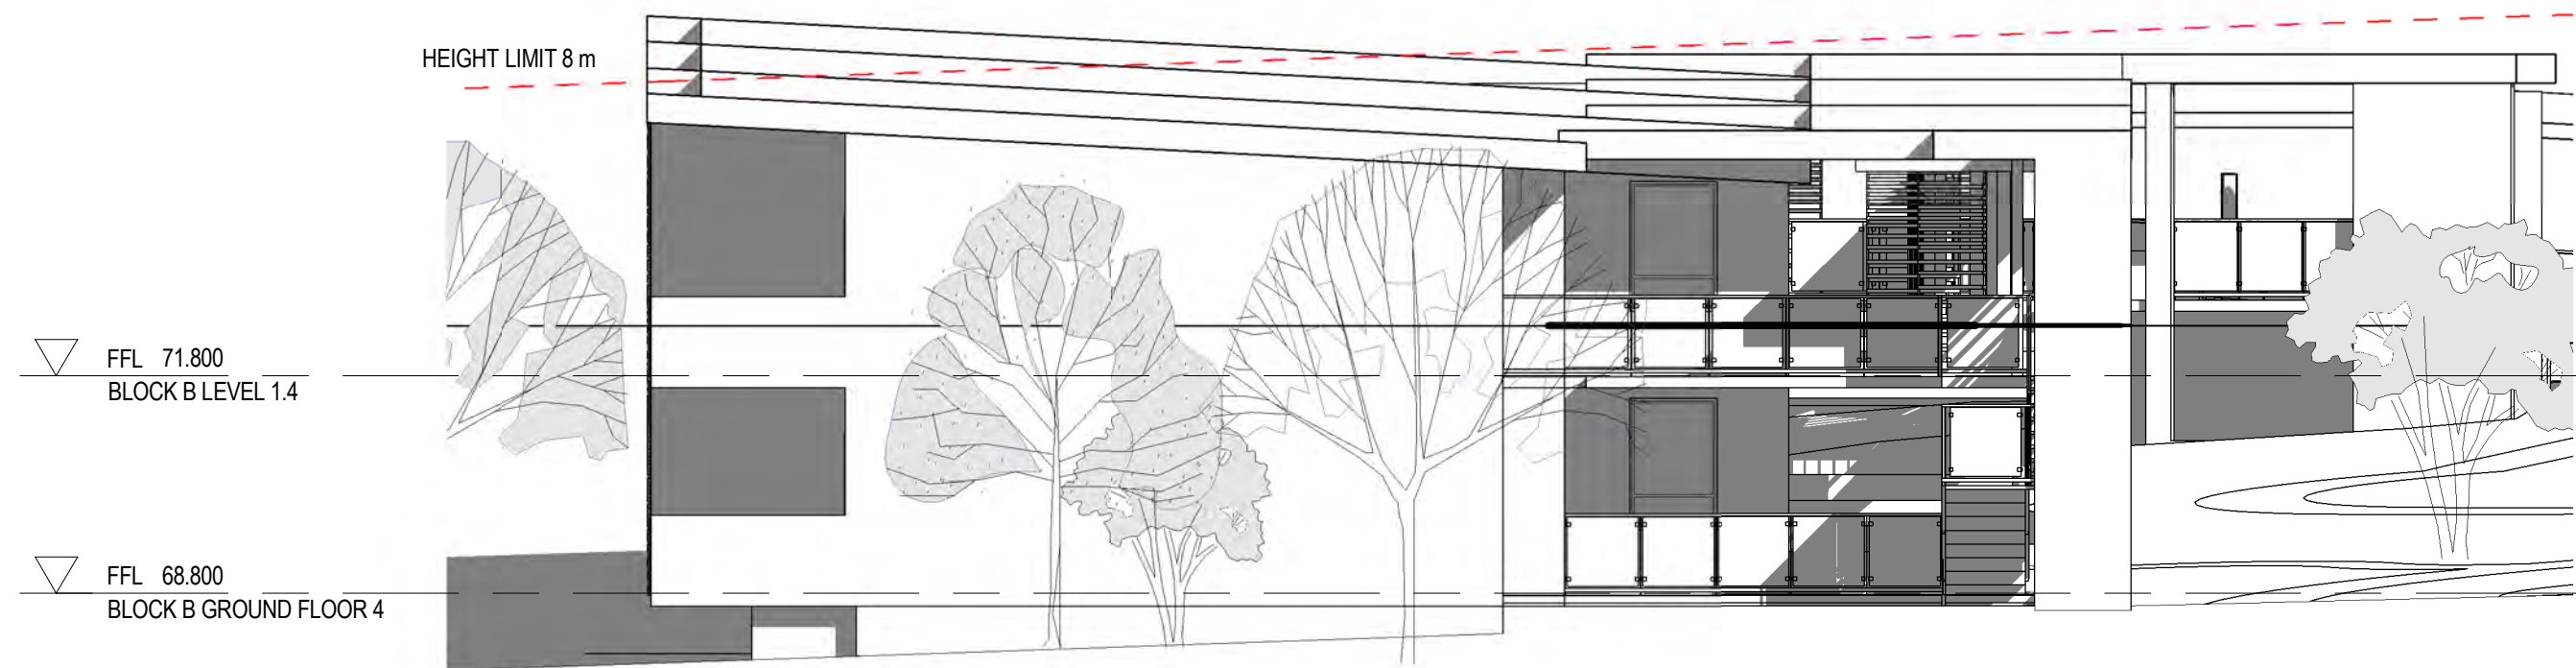


3 BLOCK B - WEST ELEVATION
1 : 100

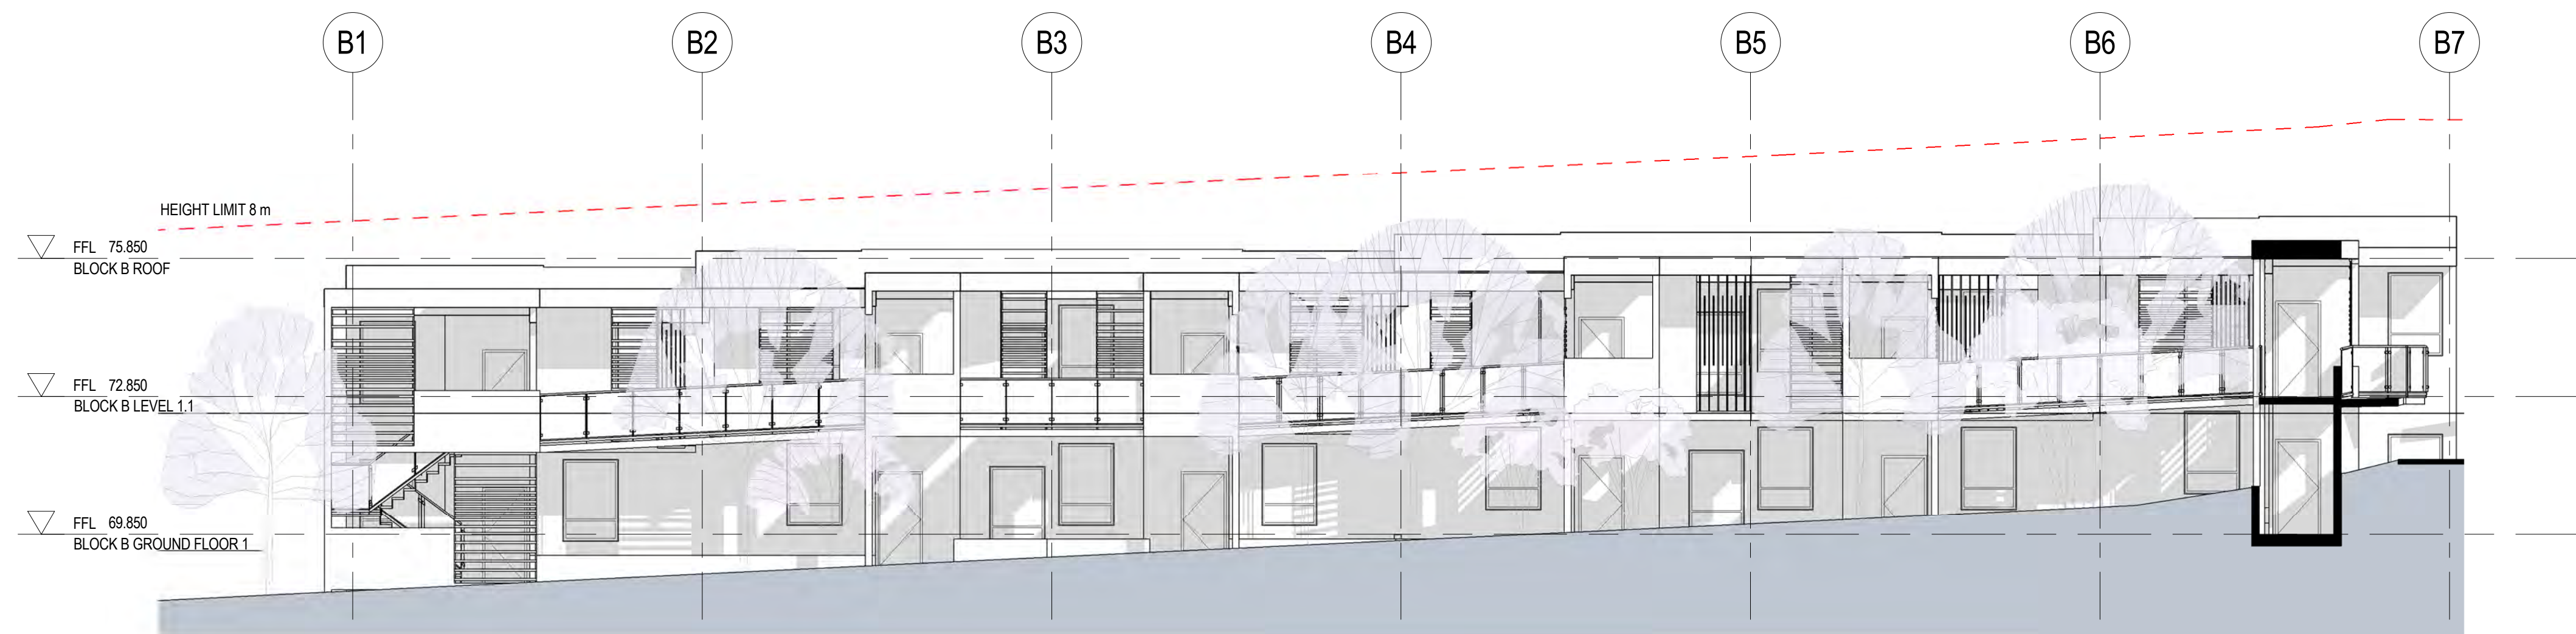

4 Block B - South Elevation
1 : 100



Rev.	Date	Description	Dr.	Chk.	Dir.
A	30.07.2012	DA ISSUE	FE	IM	GT

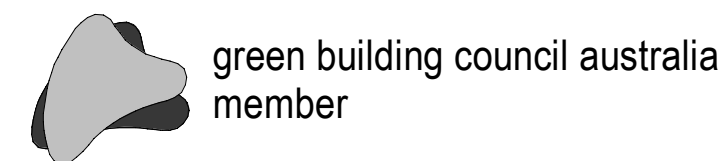

Hoadley Budge Olphert & Edwards Madigan Torzillo Briggs Pty Ltd ABN 25 068 130 201	HBO+EMTB
Level 3 75 Elizabeth Street Sydney NSW 2000 Australia GPO Box 3948 Sydney NSW 2001 Australia Tel: (02) 8226 2000 Fax: (02) 8226 2001 mail:hboemt.com	Architecture Interior Design Urban Design Landscape Design Workspace Solutions Heritage Planning

Client NSW DEPARTMENT OF HOUSING

Project MINTO SENIORS LIVING
CATHEDRAL ST. LOT 26
DP 716 484

Drawing Title ELEVATIONS BLOCK B

File Ref: C:\REVIT PROJECTS\SYA 002222\2 Minto\1 Cathedral Street\SYA_MINTO_CATHEDRAL_DA_LOCAL FILE_IM.nt


Scale: 1 : 100 0m 1m 2m 4m 6m

Job No: SYA 00222/02	Drawing No: A 301	Rev. A
-------------------------	----------------------	-----------


All dimensions subject to on site verification prior to execution of work. Figured dimensions shall be taken in preference to scaling. All rights reserved © COPYRIGHT of Hoadley Budge Olphert & Edwards Madigan Torzillo Briggs and associated companies 2010




1 Block C - North Elevation - BEN LOMOND ROAD
1:100

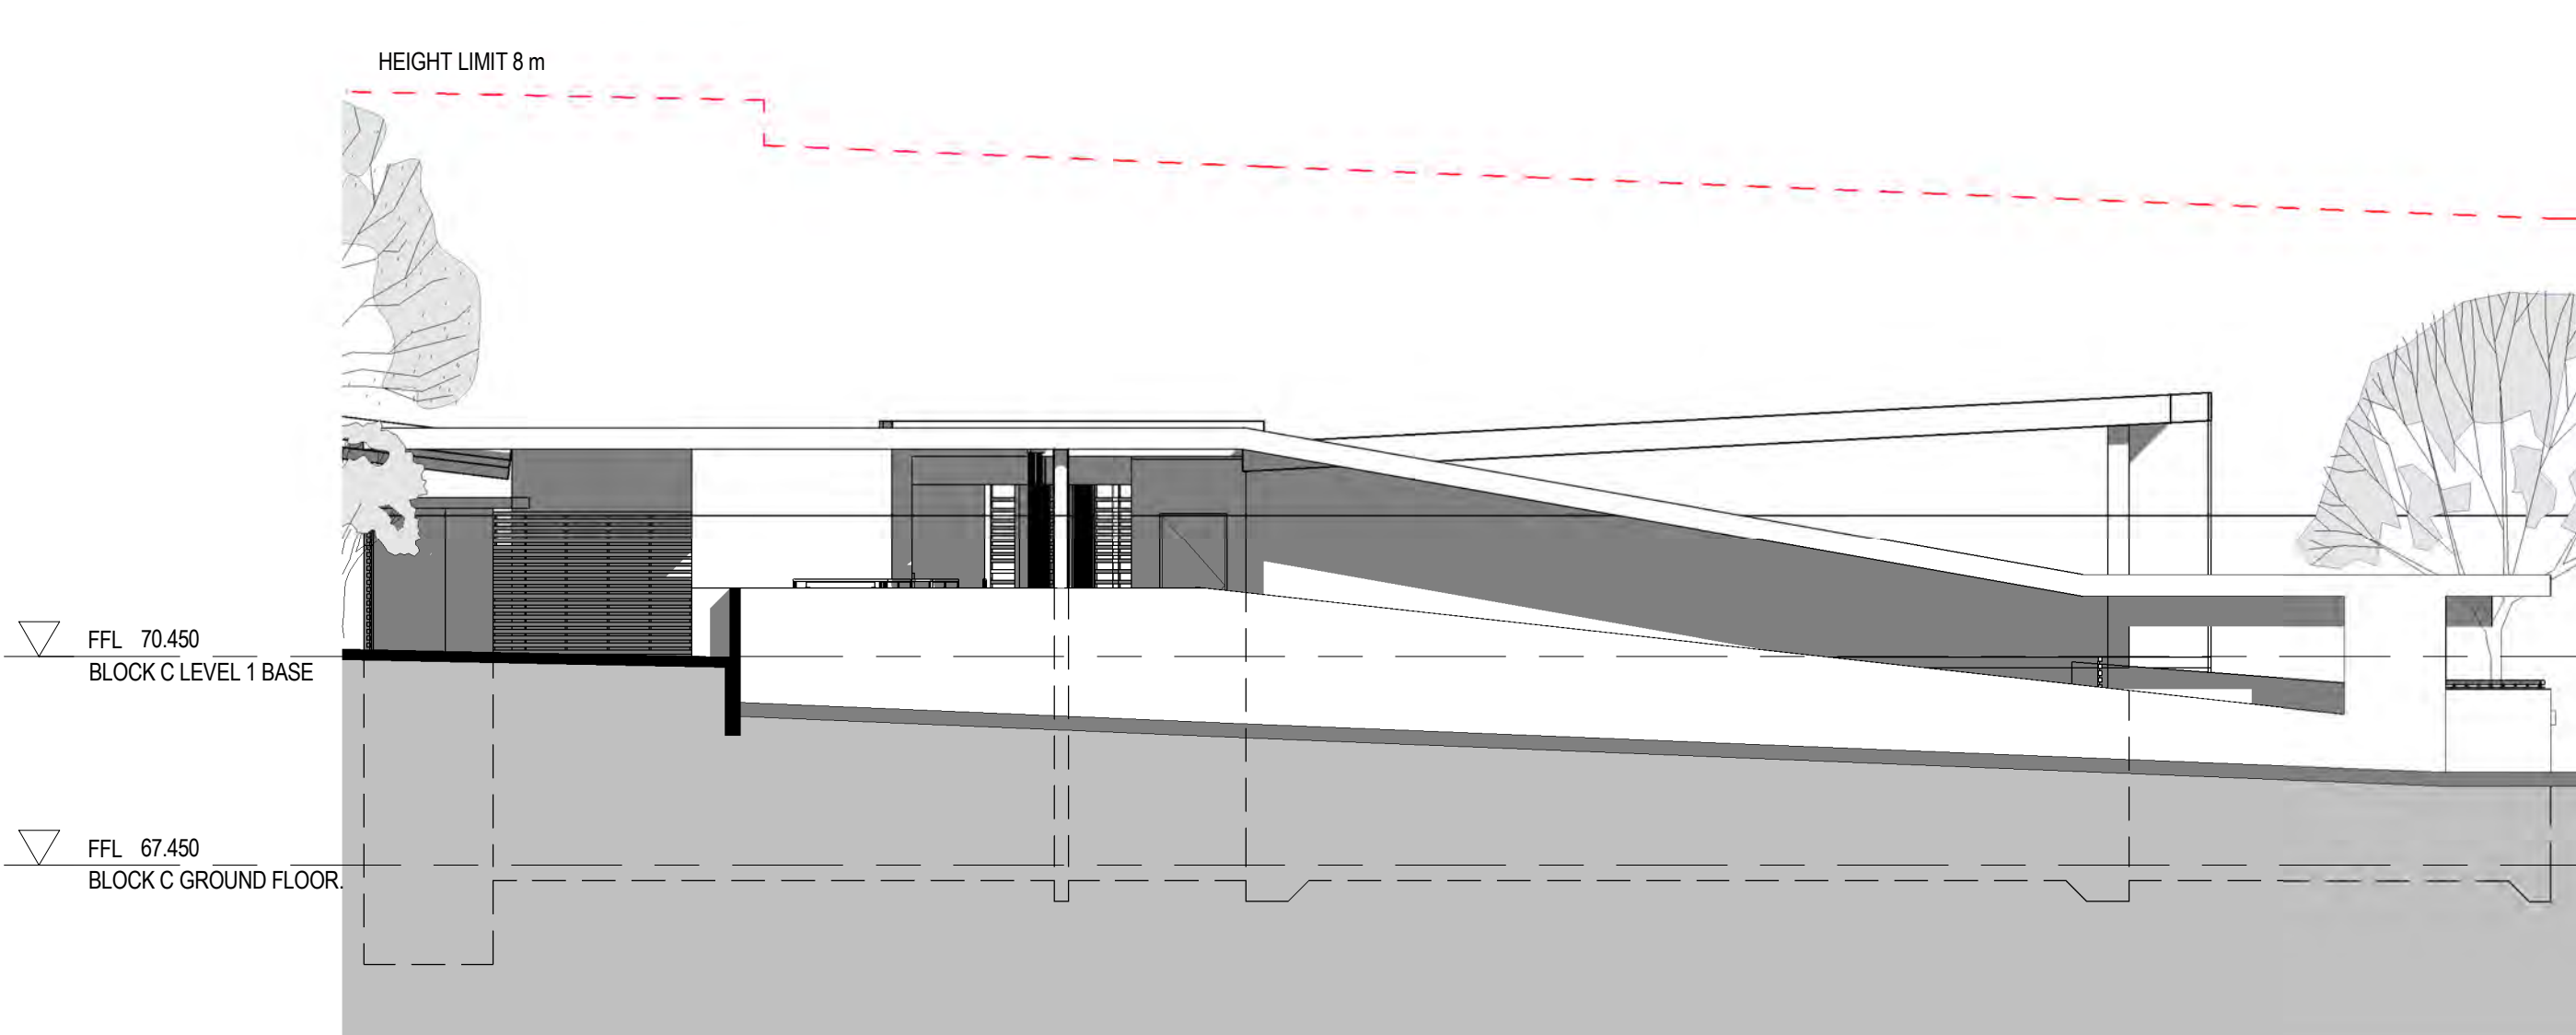


2 BLOCK C - EAST ELEVATION
1:100

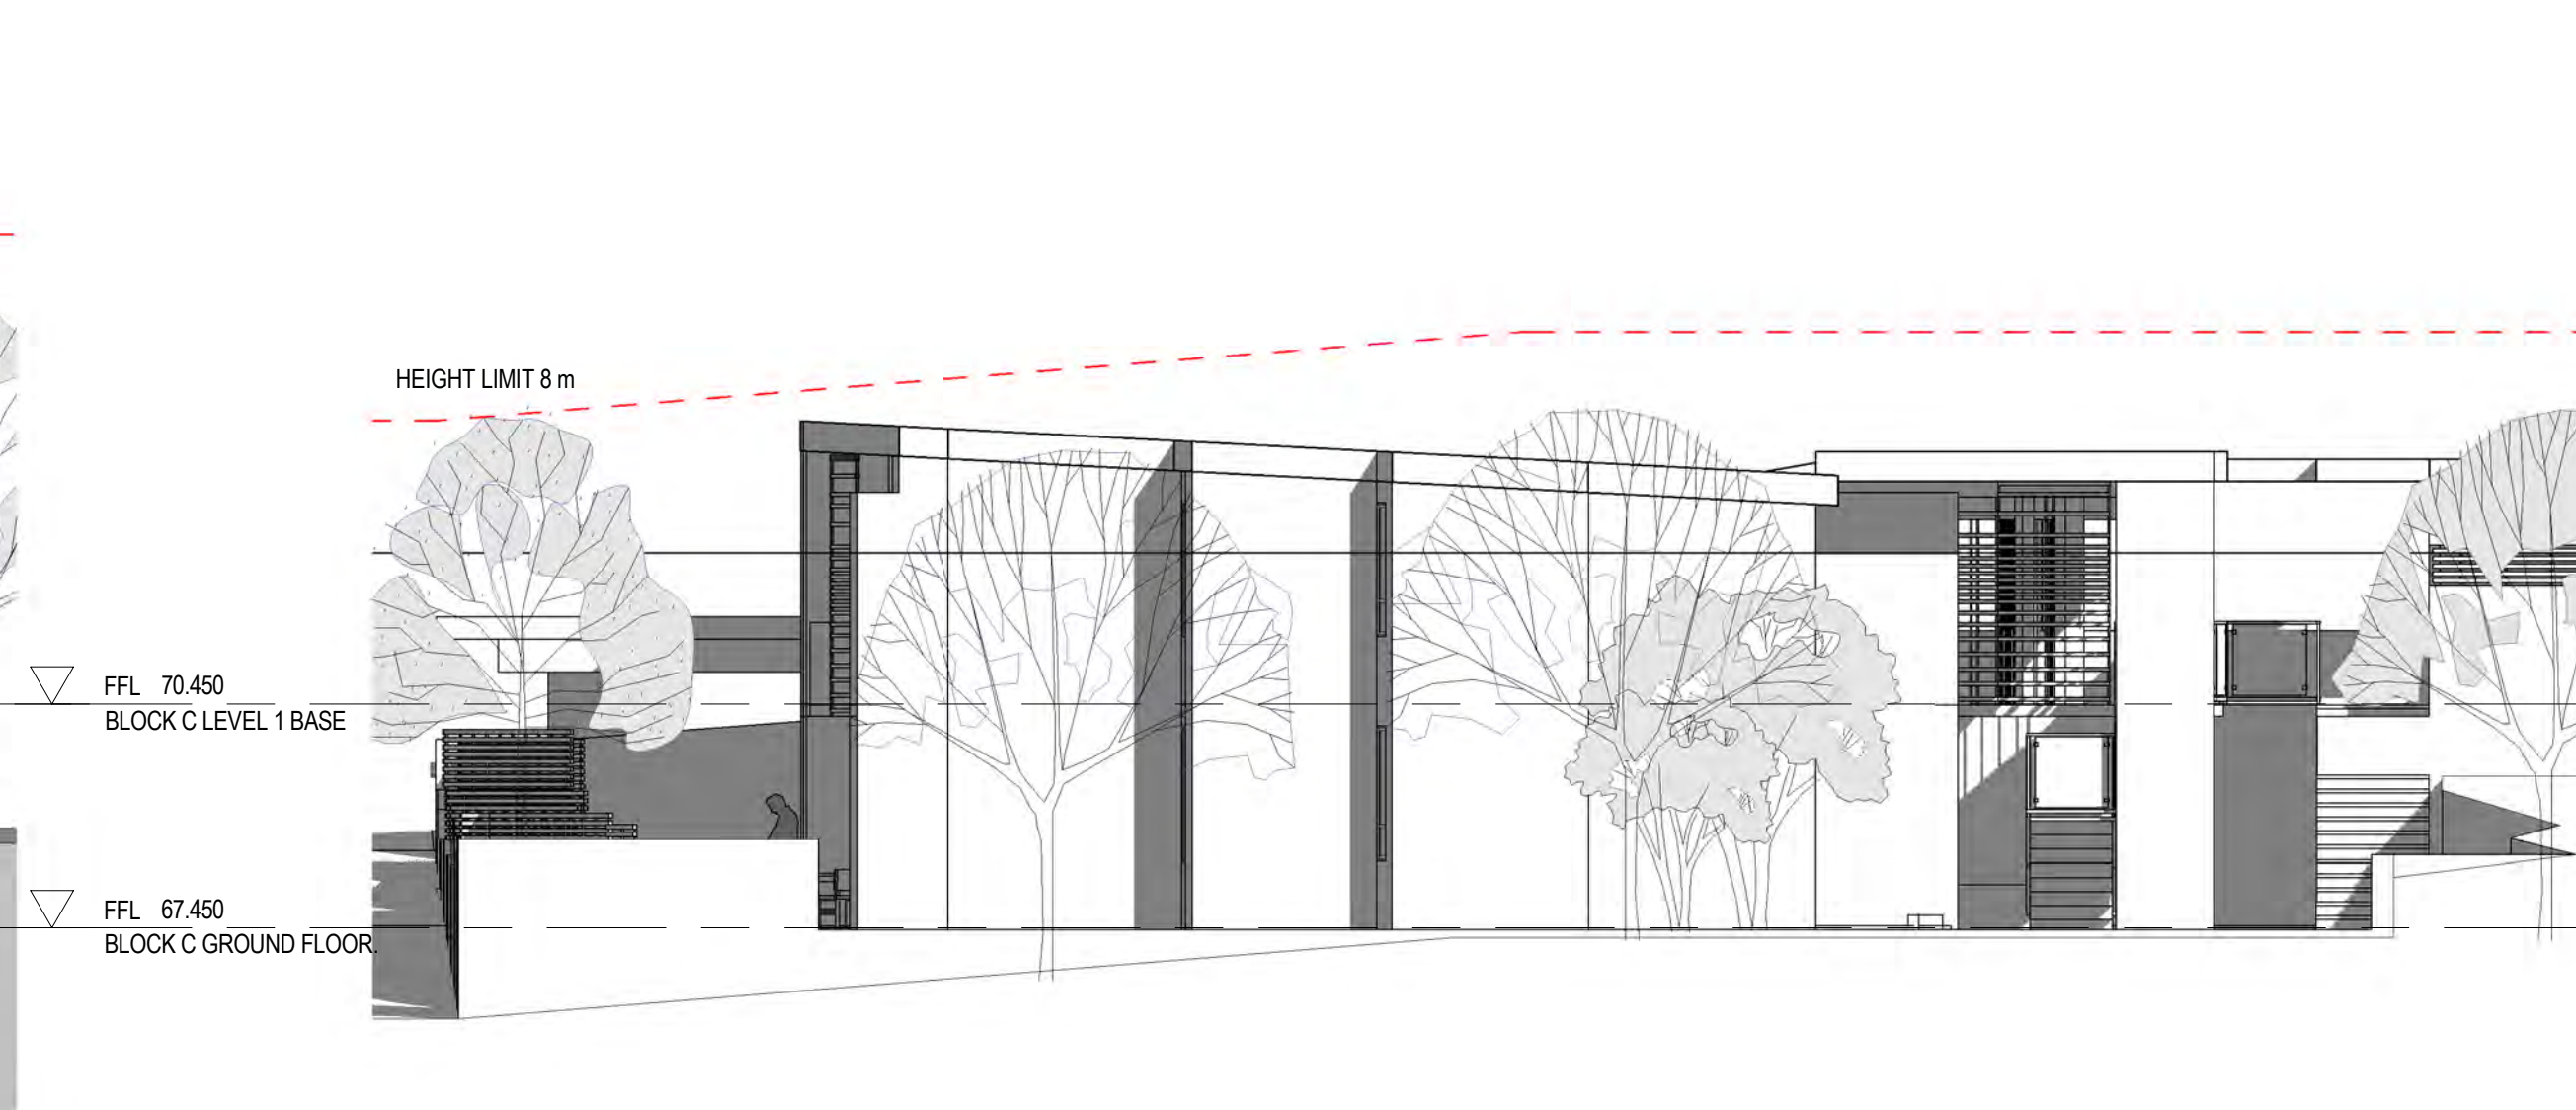


3 BLOCK C - WEST ELEVATION
1:100

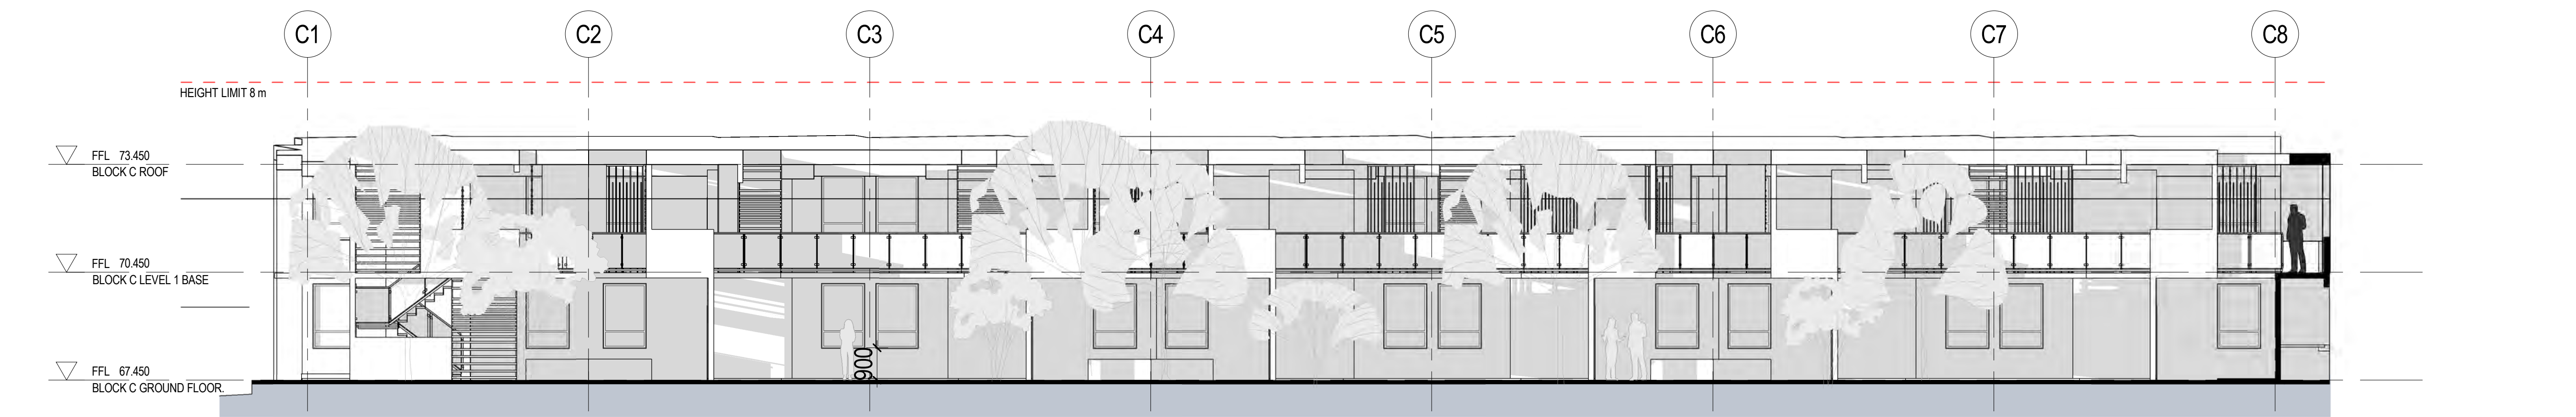

4 Block C - South Elevation
1:100

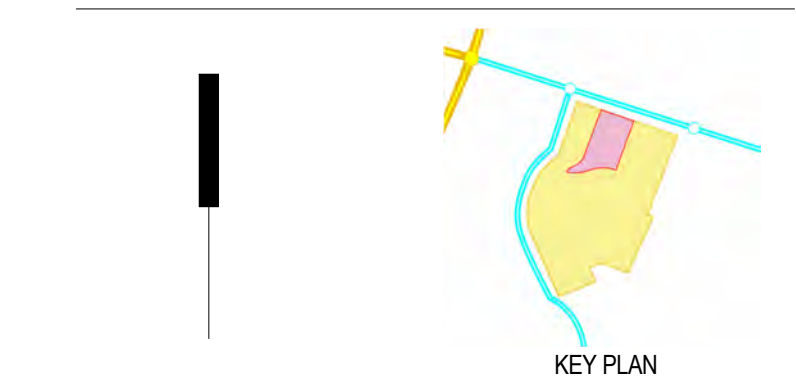

Rev.	Date	Description	Dr.	Chk.	Dir.
A	30.07.2012	DA ISSUE	FE	IM	GT

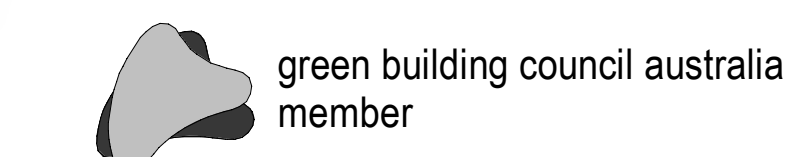

Hoadley Budge Olphert
& Edwards Madigan
Torzillo Briggs Pty Ltd
ABN 25 068 130 201

Level 3
75 Elizabeth Street
Sydney NSW 2000 Australia
GPO Box 3948
Sydney NSW 2001 Australia
Tel: (02) 8226 2000
Fax: (02) 8226 2001
mail@hboemt.com

HBO+EMTB

Architecture
Interior Design
Urban Design
Landscape Design
Workspace Solutions
Heritage
Planning

Client **NSW DEPARTMENT OF HOUSING**

Project **MINTO SENIORS LIVING
CATHEDRAL ST. LOT 26
DP 716 484**

Drawing Title **ELEVATIONS BLOCK C**

File Ref: C:\REVIT PROJECTS\SYA 002222\2 Minto - Cathedral
Street\SYA_MINTO_CATHEDRAL_DA_LOCAL FILE_IM.nt

Scale: 1:100
0m 1m 2m 4m 6m

Job No: SYA 00222/02	Drawing No: A 302	Rev. A
-------------------------	----------------------	-----------

All dimensions subject to on site verification prior to execution of work. Figured dimensions shall be taken in preference to scaling. All rights reserved © COPYRIGHT of Hoadley Budge Olphert & Edwards Madigan Torzillo Briggs and associated companies 2010