

KEY
CRS = Coloured Roof Sheet
F = Face Brickwork
GWB = Gypsum Glass Balustrade
BP = Bricked & Painted Masonry
BWP = Bricked & Painted Masonry
WC = Weatherboard cladding over masonry wall

NORTH EAST ELEVATION - BLOCK A
SCALE 1:100

SOUTH WEST ELEVATION - BLOCK B
SCALE 1:100

SOUTH EAST ELEVATION - BLOCK A & B
SCALE 1:100

REV	DATE
C	01 JULY 2013

MACKENZIE ARCHITECTS INTERNATIONAL
Chartered Architects & Strategic Planners
ACN 091107201
4/3 The Pylon
Castlereagh - NSW - 2088
Phone: (02) 9967 9996
Fax: (02) 9967 9977
Email: info@mackenziearchitects.com.au
Chartered Architect No 00233

Job:
RESIDENTIAL FLAT BUILDING: 5-15 LAMOND DRIVE TURRAMURRA

Drawing title:
ELEVATIONS BLOCK A

North point:

Scale: 1:100 @ A0
Date: 31.08.2012
Drawn: JA
Checked: DM

Copyright
DA200c

MACKENZIE ARCHITECTS INTERNATIONAL
Chartered Architects & Strategic Planners
ACN 091107201
4/3 The Pylon
Castlereagh - NSW - 2088
Phone: (02) 9967 9996
Fax: (02) 9967 9977
Email: info@mackenziearchitects.com.au
Chartered Architect No 00233

Building Sustainability Assessment
Certificate Number 14910296
Accreditation Number 14910296
Signature: [Signature] Date: 18/07/2013

KEY
 CRS = Coloured Roof Shingling
 FB = Foundation
 FS = Floor Slab
 GP = Gypsum Wallboard
 HP = Hardwood & Painted Masonry
 IRP = Insulated Rigid Panel
 WC = Weatherboard cladding over masonry wall




REV	DATE
B	04 FEB 2013

MACKENZIE
 INTERNATIONAL
 Chartered Architects & Strategic Planners
 ACN 091107201
 4/3 The Posh
 Castlecrag - NSW - 2058
 Phone: (02) 9967 9966
 Fax: (02) 9967 9977
 Email: duggan@mackenziearchitects.com.au
 Chartered Architect No 6033

Job:
**RESIDENTIAL FLAT
 BUILDING: 5-15 LAMOND
 DRIVE TURRAMURRA**

Drawing Site:
**ELEVATIONS BLOCK A & B
 & C**

North point:

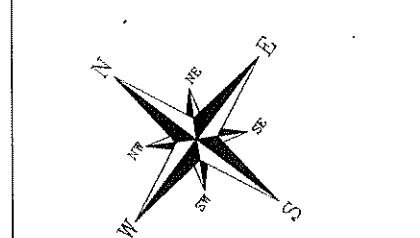


Scale: 1:100 @ A0
 Date: 31.08.2012
 Drawn: JA
 Checked: DM
 Drawing no.

DA201B


Copyright

Copyright © 2012, Mackenzie Architects


KEY
CRS = Corrugated Roof Sheet
P = Prefabricated slabs
RP = Reinforced concrete
OOR = Openwork Glass balustrade
BP = Reinforced & Painted Masonry
RSP = Reinforced Structural & Painted
WC = Weatherboard cladding
over masonry wall

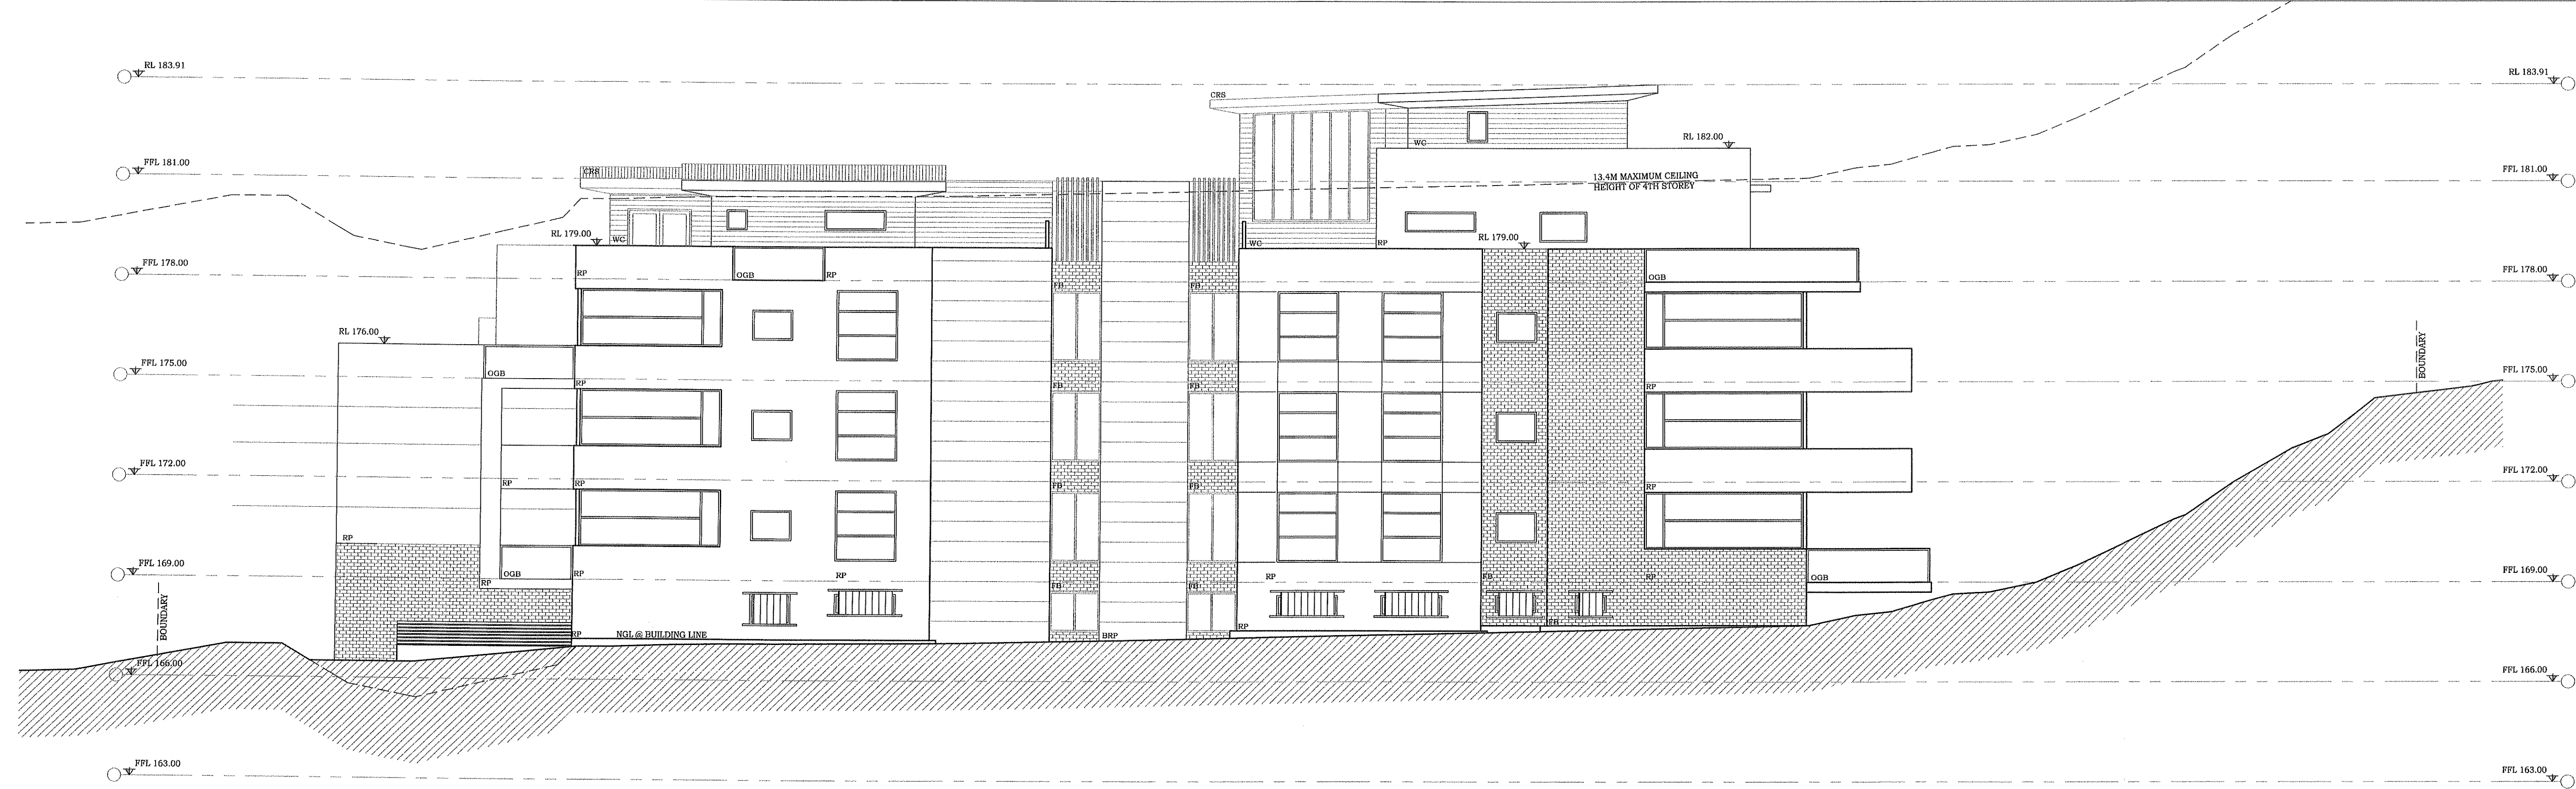

SOUTH EAST ELEVATION - BLOCK C
SCALE 1:100

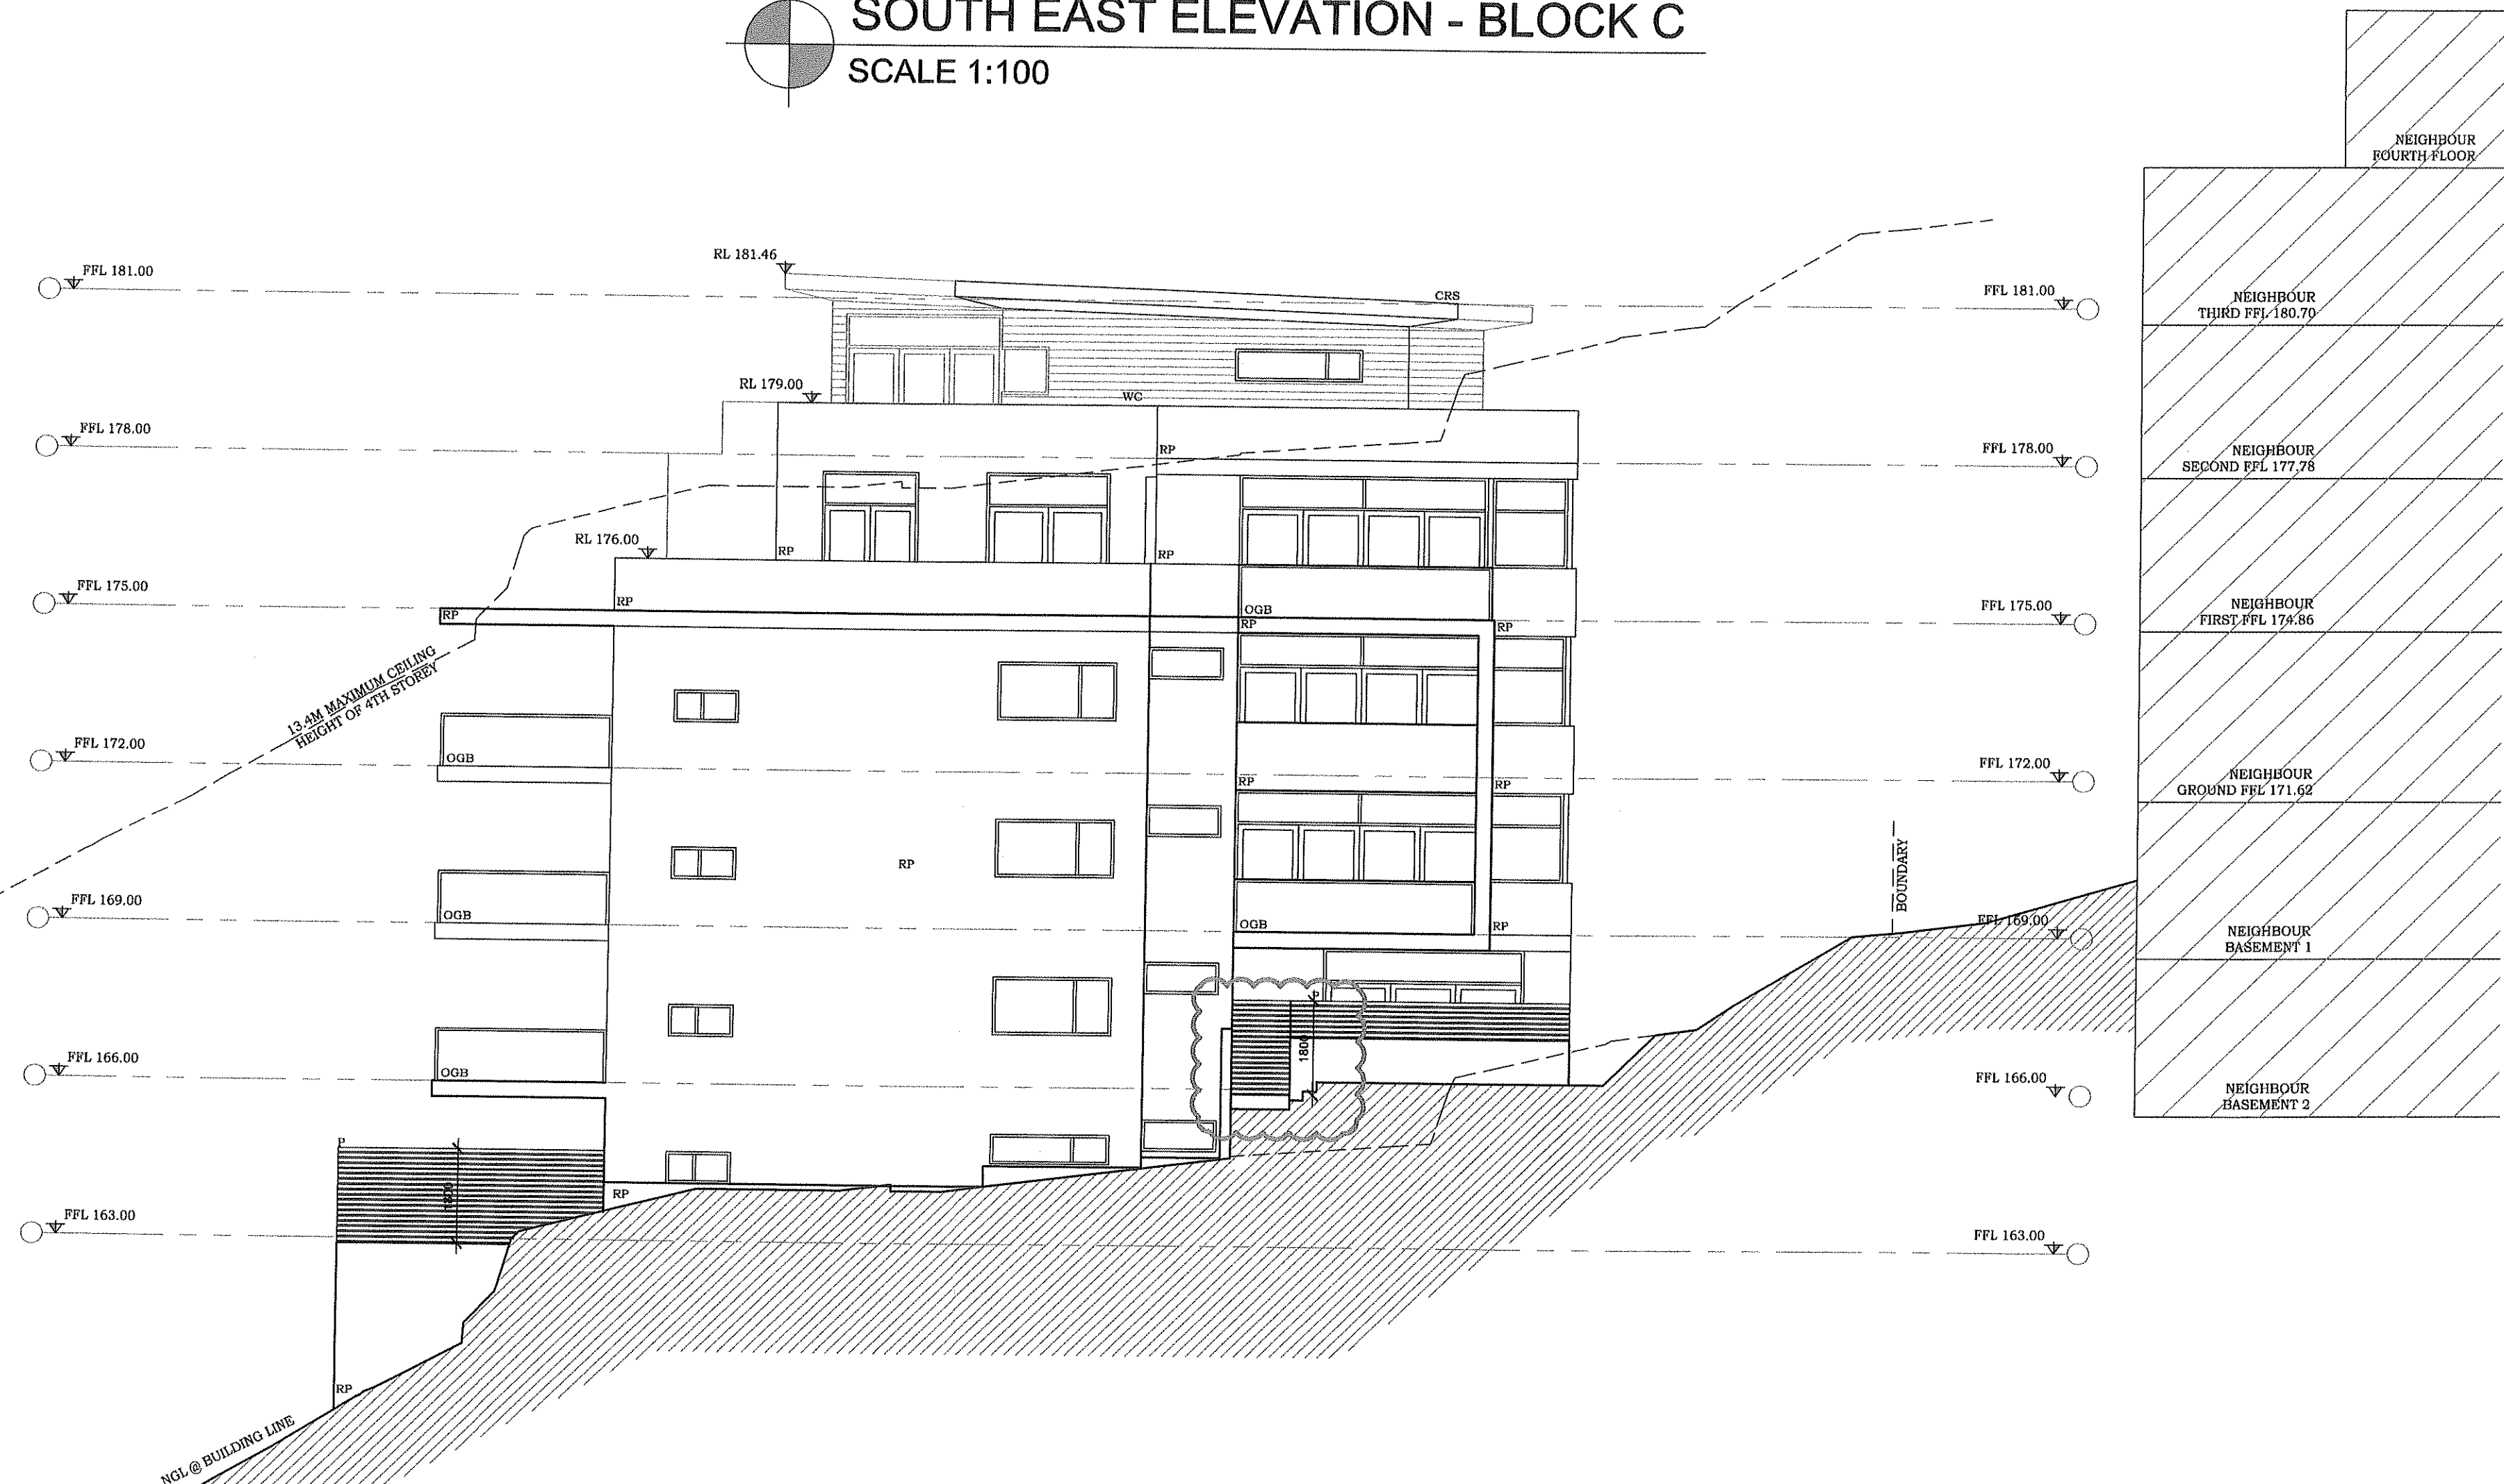


SOUTH WEST ELEVATION - BLOCK C
SCALE 1:100

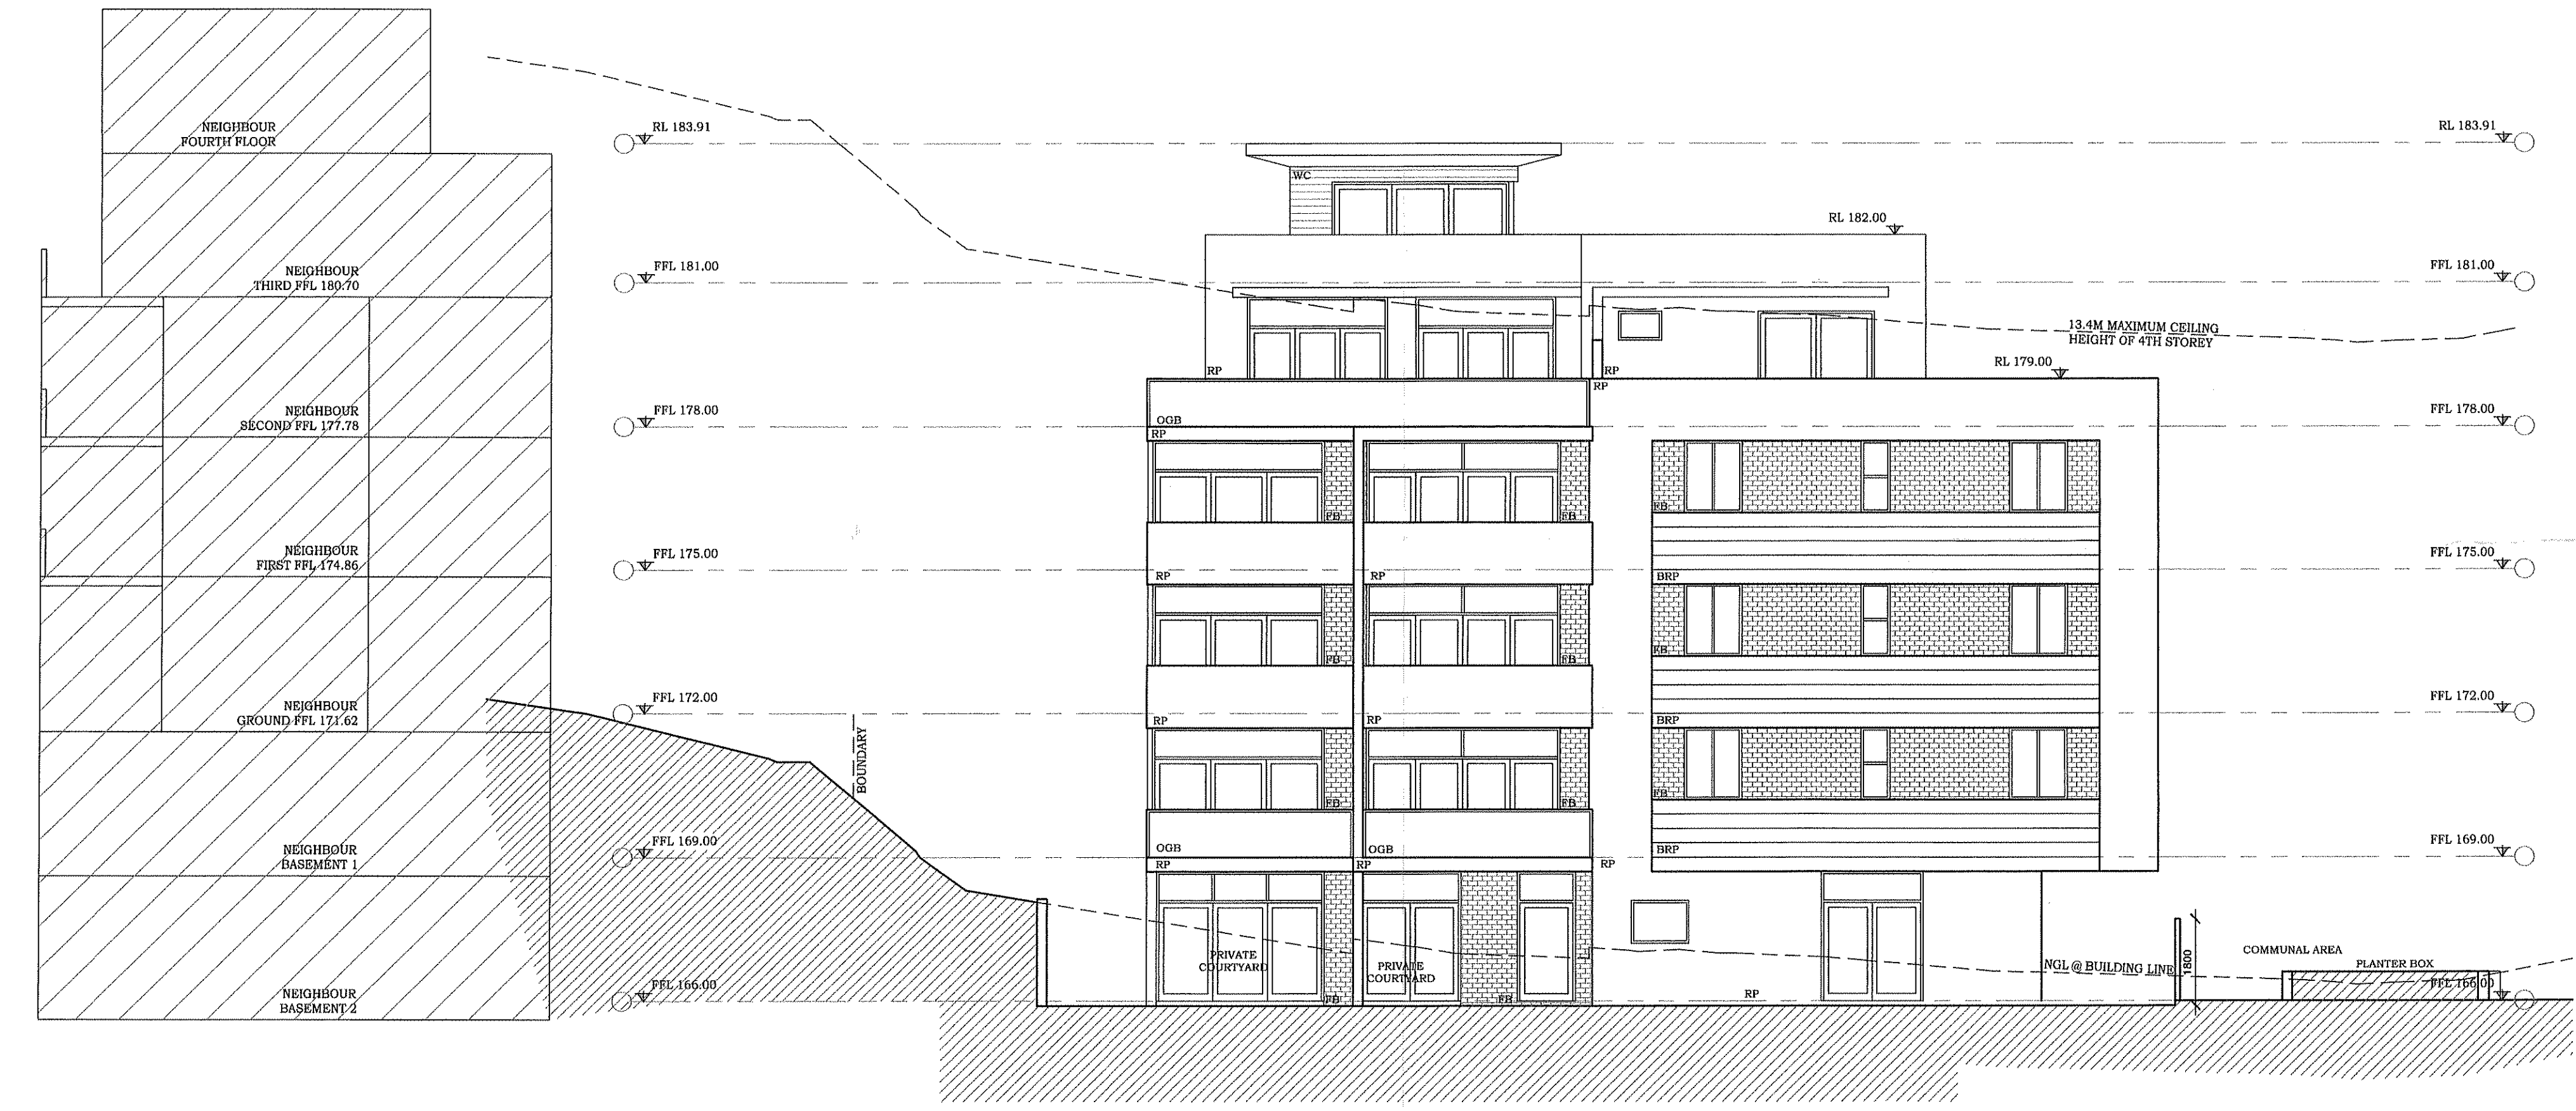

NORTH EAST ELEVATION - BLOCK C
SCALE 1:100



STREET ELEVATION
SCALE 1:100

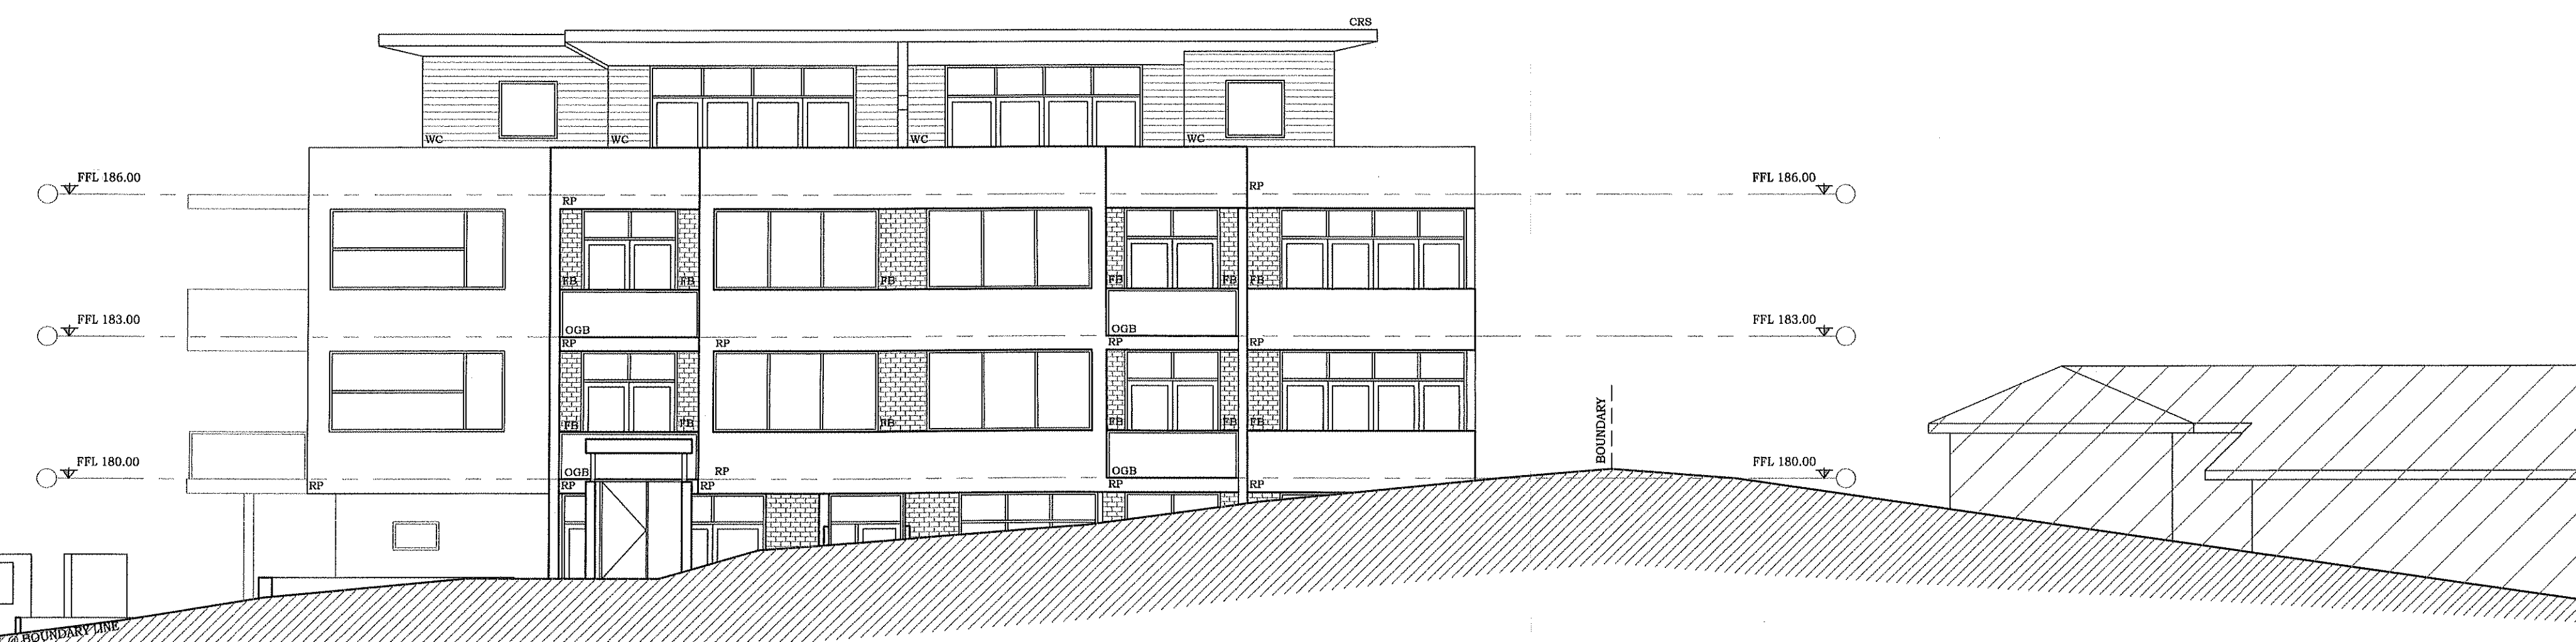

REV	DATE
D	30 AUGUST 2013

MACKENZIE
INTERNATIONAL
Chartered Architects & Strategic Planners
ACN 091107201
403 The Postern
Castlereagh - NSW - 2068
Phone: (02) 9587 8988
Fax: (02) 9587 8977
Email: dmack@mackenziearchitects.com.au
Chartered Architect No 6033

Job:
**RESIDENTIAL FLAT
BUILDING: 5-15 LAMOND
DRIVE TURRAMURRA**

Drawing title:
ELEVATIONS BLOCK C

North point:

Scale:
1:100 @ A0

Date:
31.08.2012

Drawn:
JA

Checked:
DM

Drawing no.
DA202D

Copyright
Mackenzie Architects is the owner of the
copyright in this drawing. All rights are reserved.
No part of this drawing may be reproduced
or used in any form without the written consent
of Mackenzie Architects
Copyright © 2012, Mackenzie Architects