



New Building 2

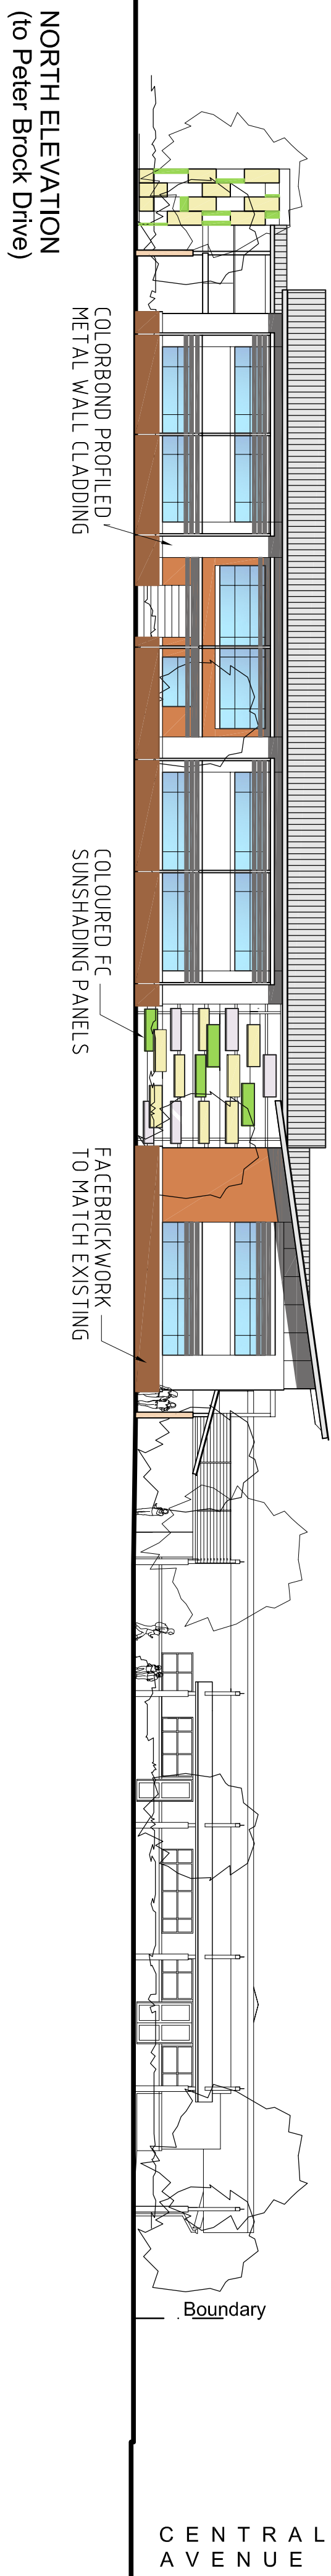

NORTH ELEVATION
(to Peter Brock Drive)

New Building 2

New Building 2

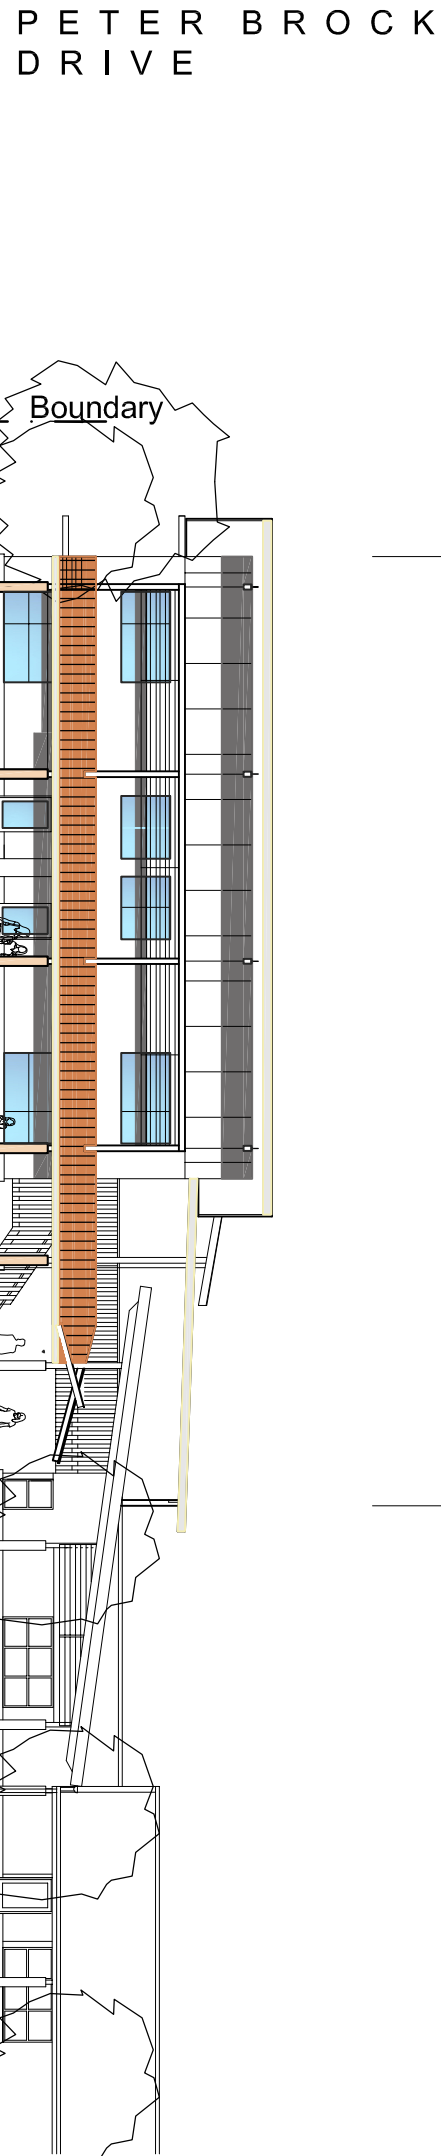

WEST ELEVATION
(to Central Avenue)


Existing Building 1

Existing Building 1

EAST ELEVATION



COLOURED FC
WALL CLADDING PANELS

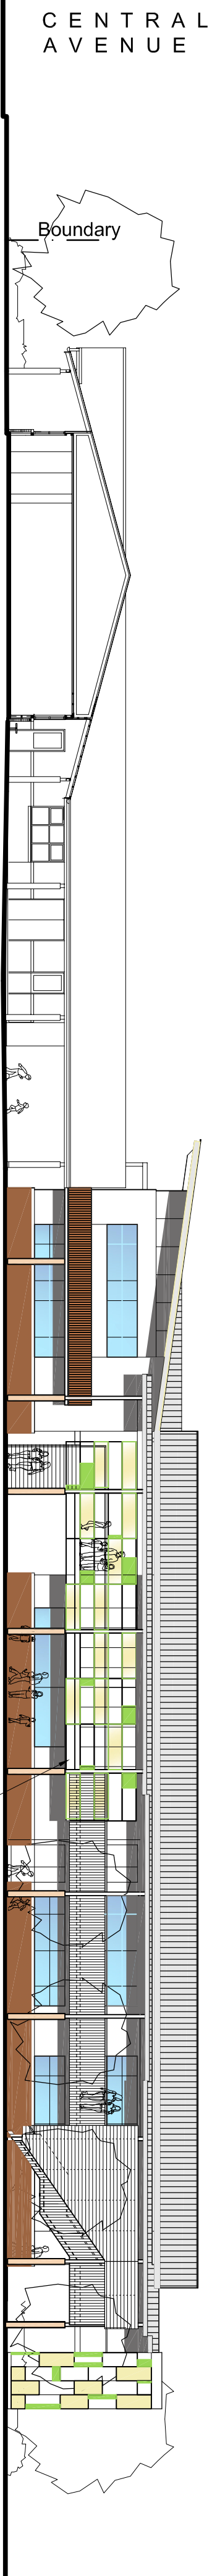


SOUTH ELEVATION

Existing Building 1

New Building 2

STEEL & GLASS
WINDBREAK SCREEN

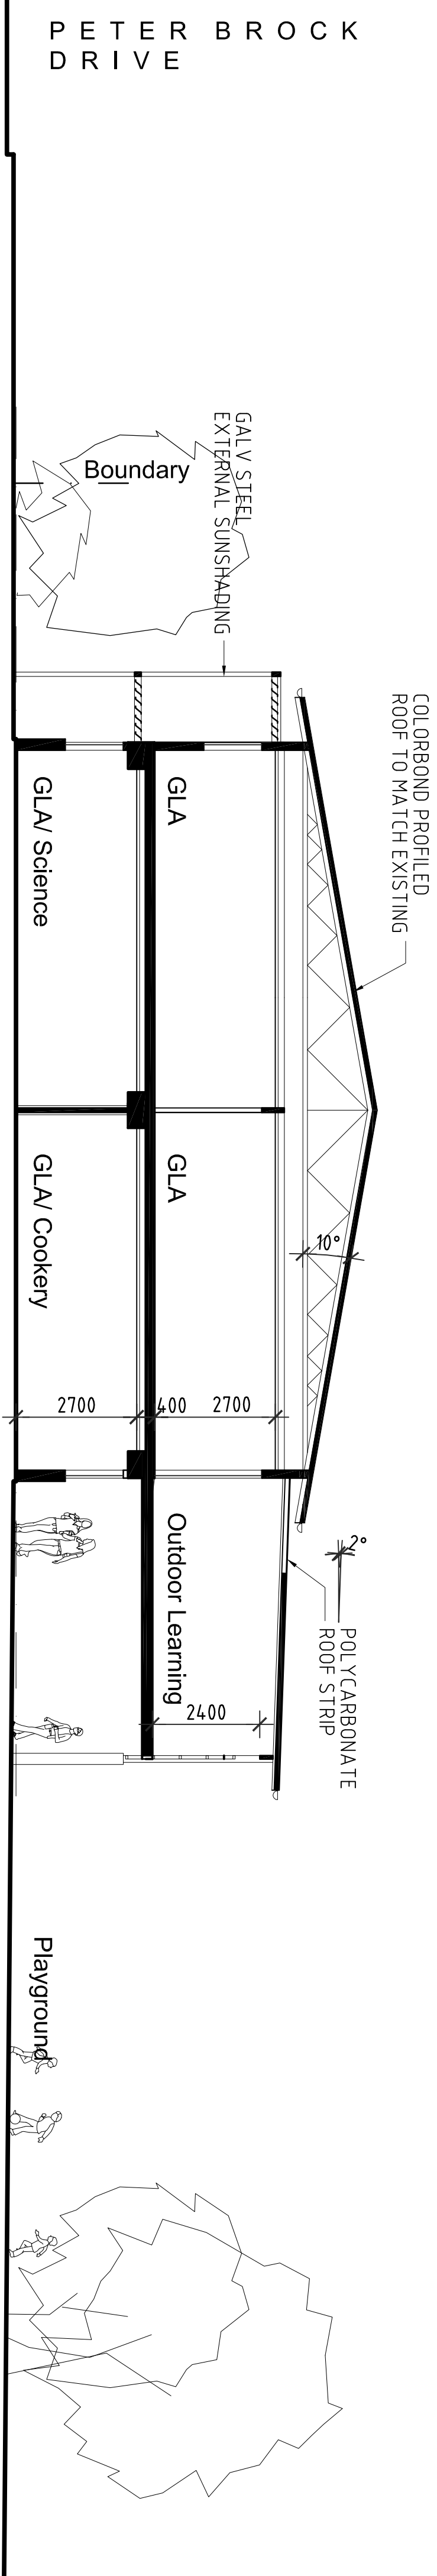

SECTION AA

| | | |
|-------|-------------------------|------------|
| REV C | ADDITIONAL NOTES ADDED | 12 SEPT 12 |
| REV B | AMENDED TO ELEV DRAWING | 7 AUG 12 |
| REV A | BUILDING 2 AMENDED | 31 JULY 12 |

Project
ORAN PARK ANGLICAN COLLEGE
MASTER PLAN DA 2012

Client
ANGLICAN SCHOOLS CORPORATION

Drawing
BUILDING 2
PROPOSED ELEVATIONS & SECTIONS

BUTLER & CO ARCHITECTS Pty Ltd
ARCHITECTS & INTERIOR DESIGNERS
27 Albert Ave, Chatswood NSW 2067
Phone (02) 9411 7311 Fax (02) 9419 2868
Drawn **WF** Approved **-** Date **12 Sept 12**
Scale **1:200** Drawing No. **I205-DA05** Revision **C**