




Locality Map

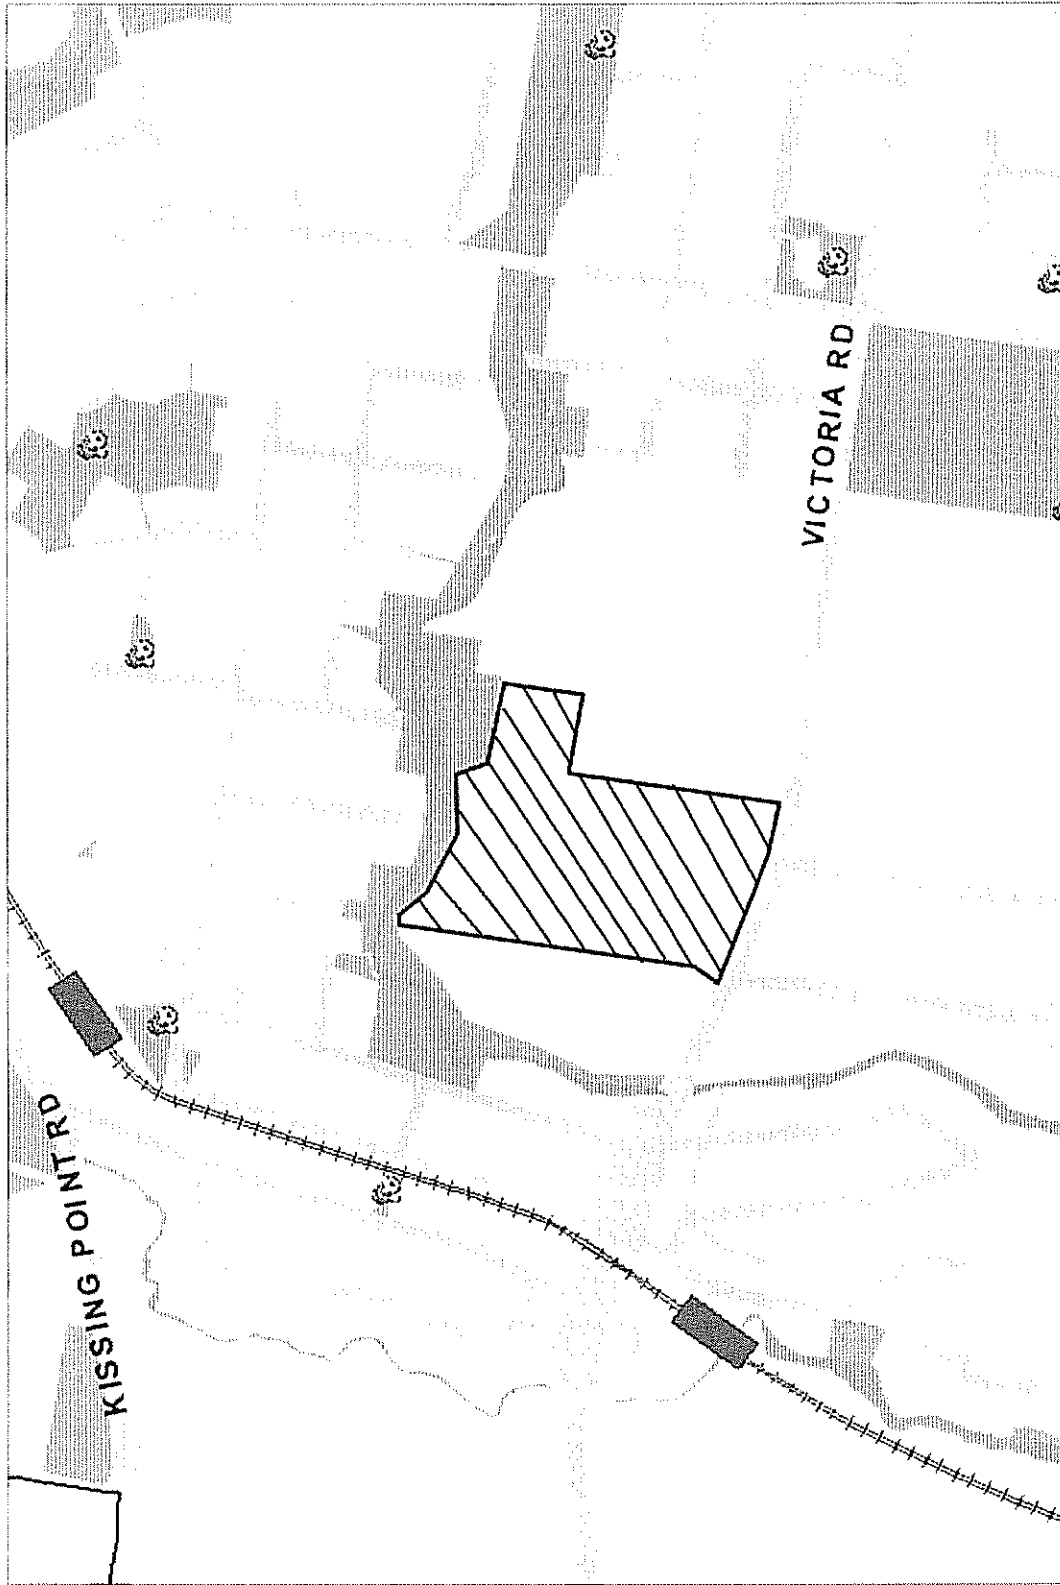

- Legend**
- Parramatta LGA
 - Street Names
 - Playgrounds
 - Parks
 - Railway Station
 - Railway Line
 - Road
 - Road Intersection
 - Watercourse
 - Subject site

Note: Submissions received located outside the area of the locality map

Disclaimer: While every effort has been made to ensure the accuracy of the information on this map at the time of its production, Parramatta City Council does not warrant the information or plans do not contain errors and the Council shall be in no way liable for any loss, damage or injury as a result of any such errors.

Printed 26/11/2012

415.0

0

207.50

415.0 Meters

1:8,169



Maps Updated and Published by ICT, Parramatta City Council
Copyright Parramatta Council 2012
Base data supplied from NSW Department of Lands
Projection - Map Grid of Australia (MGA34)
Datum - Geocentric Datum of Australia (GDA94)

PARRAMATTA CITY COUNCIL OPERATIONS CENTRE



DRAWING LIST - ARCHITECTURAL			
Sheet Number	Sheet Name	Sheet Issue Date	Revision
A10	COVER PAGE	2000/01	1
A11	LOCATION PLAN SITE ANALYSIS	2000/01	1
A12	SECTION THROUGH EAST ELEVATION PRIVATE PARKING	2000/01	1
A13	SECTION THROUGH EAST ELEVATION PRIVATE PARKING	2000/01	1
Author: [Name]
Date: [Date]
Scale: [Scale]
Drawing No: [Number]

Client: [Name]
Address: [Address]
Phone: [Phone]
Fax: [Fax]

Project: [Project Name]
Location: [Location]
Status: [Status]

Drawn by: [Name]
Checked by: [Name]
Approved by: [Name]

Project Manager: [Name]
Architect: [Name]
Engineer: [Name]

Project Description: [Description]
Project Objectives: [Objectives]
Project Constraints: [Constraints]


Project Budget: [Budget]
Project Timeline: [Timeline]
Project Risks: [Risks]

Project Team: [Team]
Project Contacts: [Contacts]
Project Documents: [Documents]


Project History: [History]
Project Milestones: [Milestones]
Project Deliverables: [Deliverables]

Project Summary: [Summary]
Project Conclusion: [Conclusion]
Project Recommendations: [Recommendations]

Project Appendix: [Appendix]
Project Glossary: [Glossary]
Project Index: [Index]

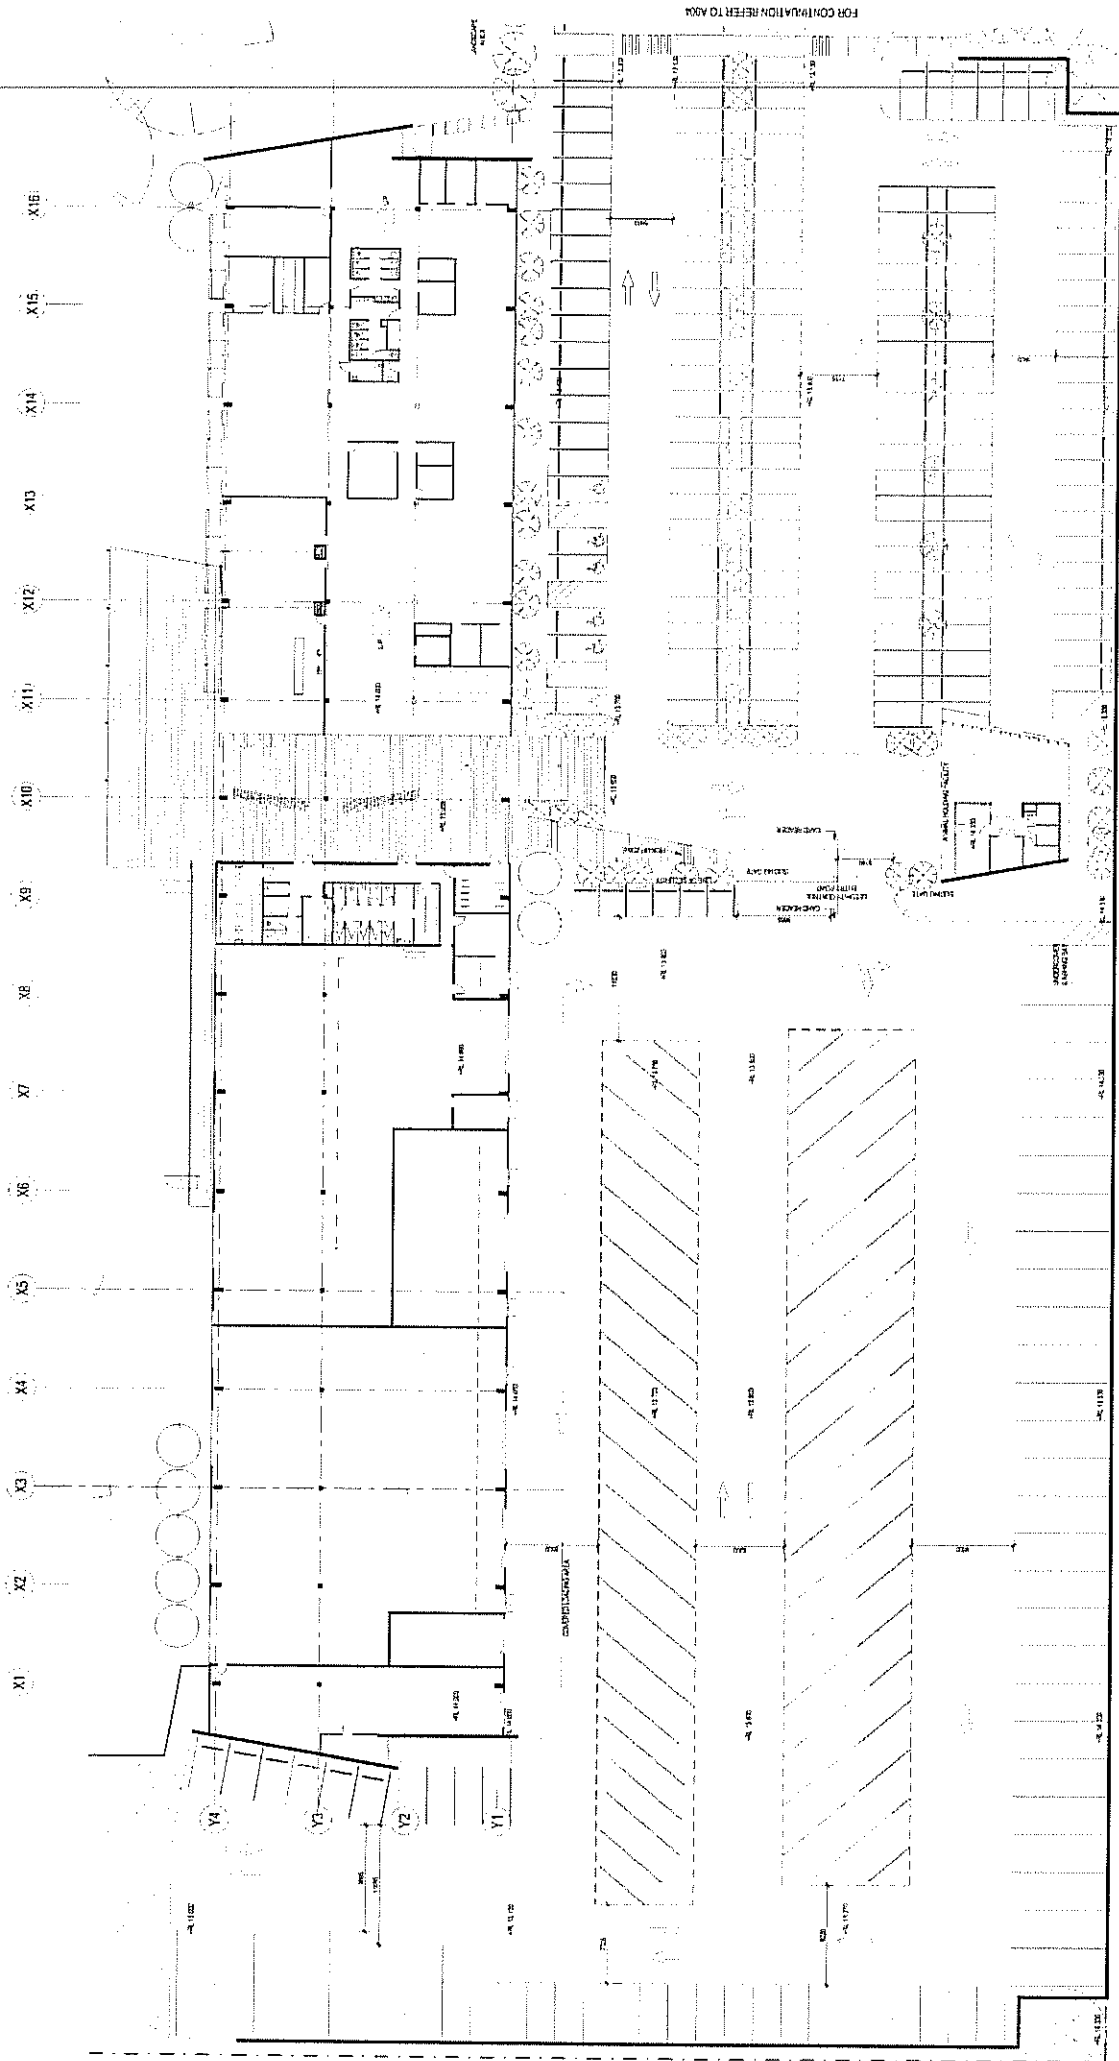

1 FLEET & STAFF PARKING

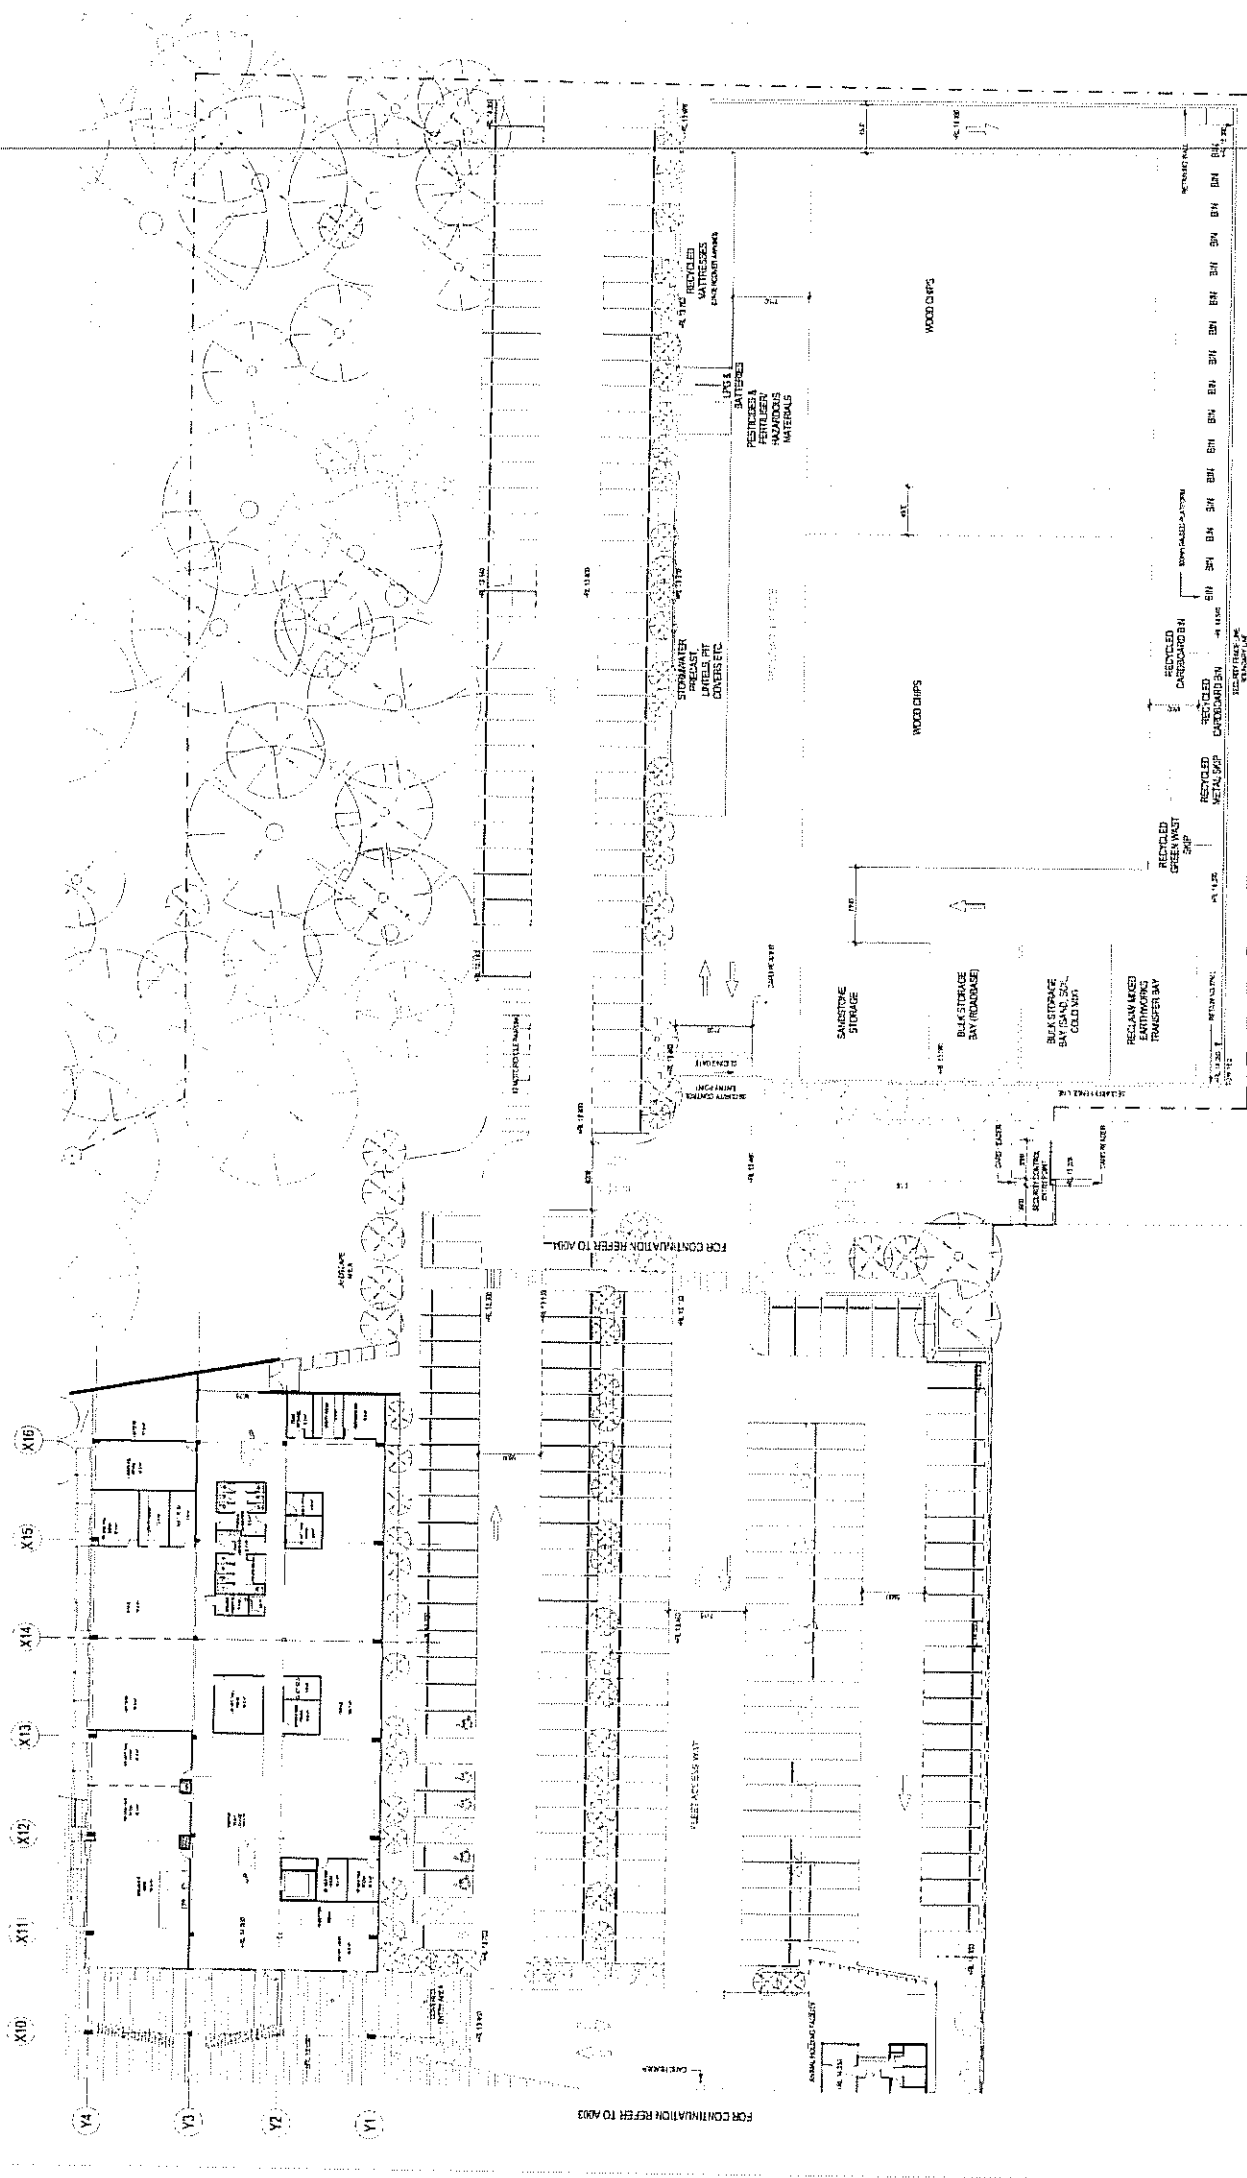

Drawn by: [Name]
 Date: [Date]
 Scale: [Scale]

Project: [Project Name]
 Location: [Location]
 Date: [Date]

Client: [Client Name]
 Address: [Address]
 Phone: [Phone Number]

Project: [Project Name]
 Location: [Location]
 Date: [Date]


Client: [Client Name]
 Address: [Address]
 Phone: [Phone Number]

Project: [Project Name]
 Location: [Location]
 Date: [Date]

Project: [Project Name]
 Location: [Location]
 Date: [Date]

Client: [Client Name]
 Address: [Address]
 Phone: [Phone Number]

Project: [Project Name]
 Location: [Location]
 Date: [Date]

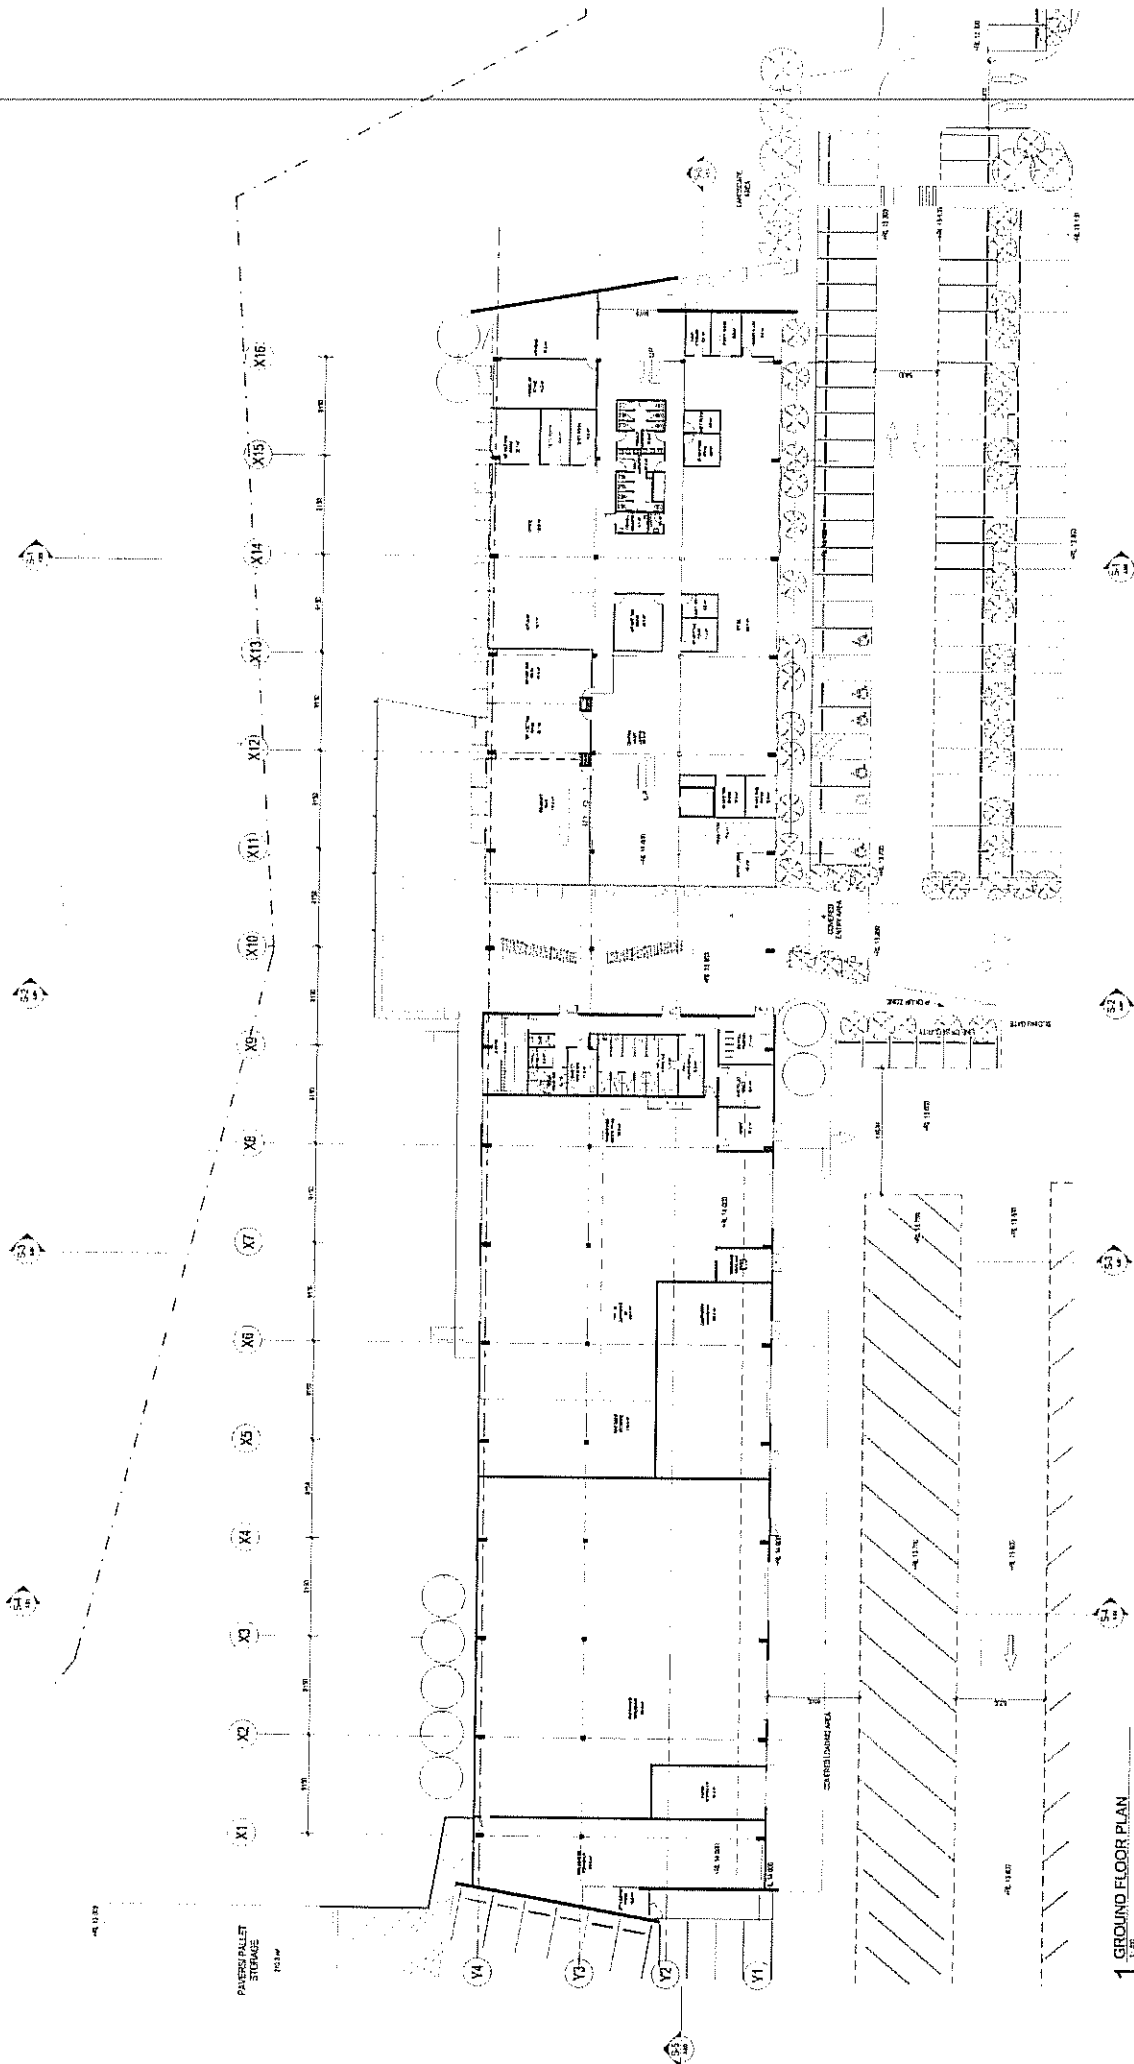

1 GROUND FLOOR PLAN

Scale: 1:100
 Date: 10/10/2017
 Drawn by: [Name]
 Checked by: [Name]

Project: [Name]
 Location: [Name]
 Client: [Name]

Project: [Name]
 Location: [Name]
 Client: [Name]

PARRAMATTA CITY COUNCIL
 PCC OPERATIONS CENTRE
 316 VICTORIA ROAD, RYDALMERE, NSW 2116

OFFICE, WAREHOUSE & WORKSHOP - GROUND FLOOR PLAN


Scale: 1:100
 Date: 10/10/2017
 Drawn by: [Name]
 Checked by: [Name]

Project: [Name]
 Location: [Name]
 Client: [Name]

Page: 1 of 1

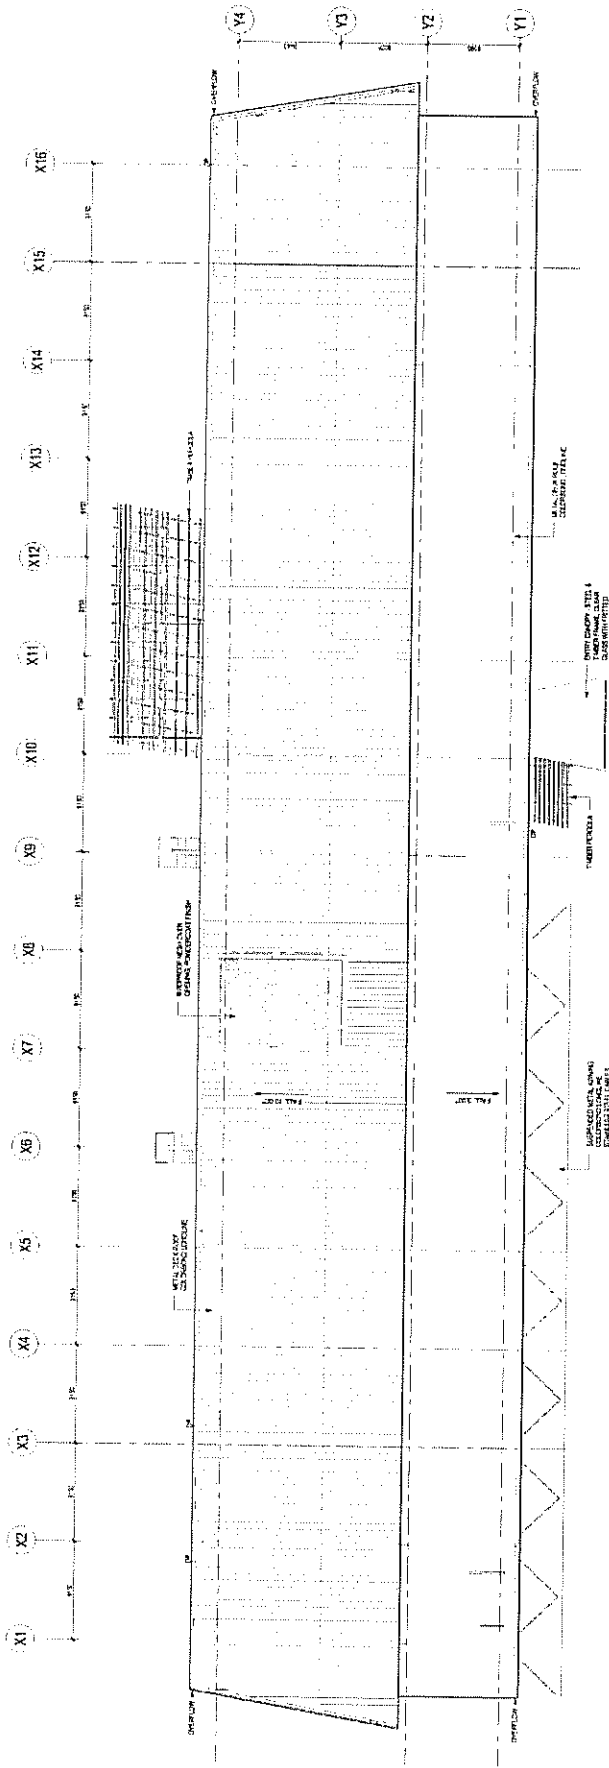


2 ROOF PLAN
1:2

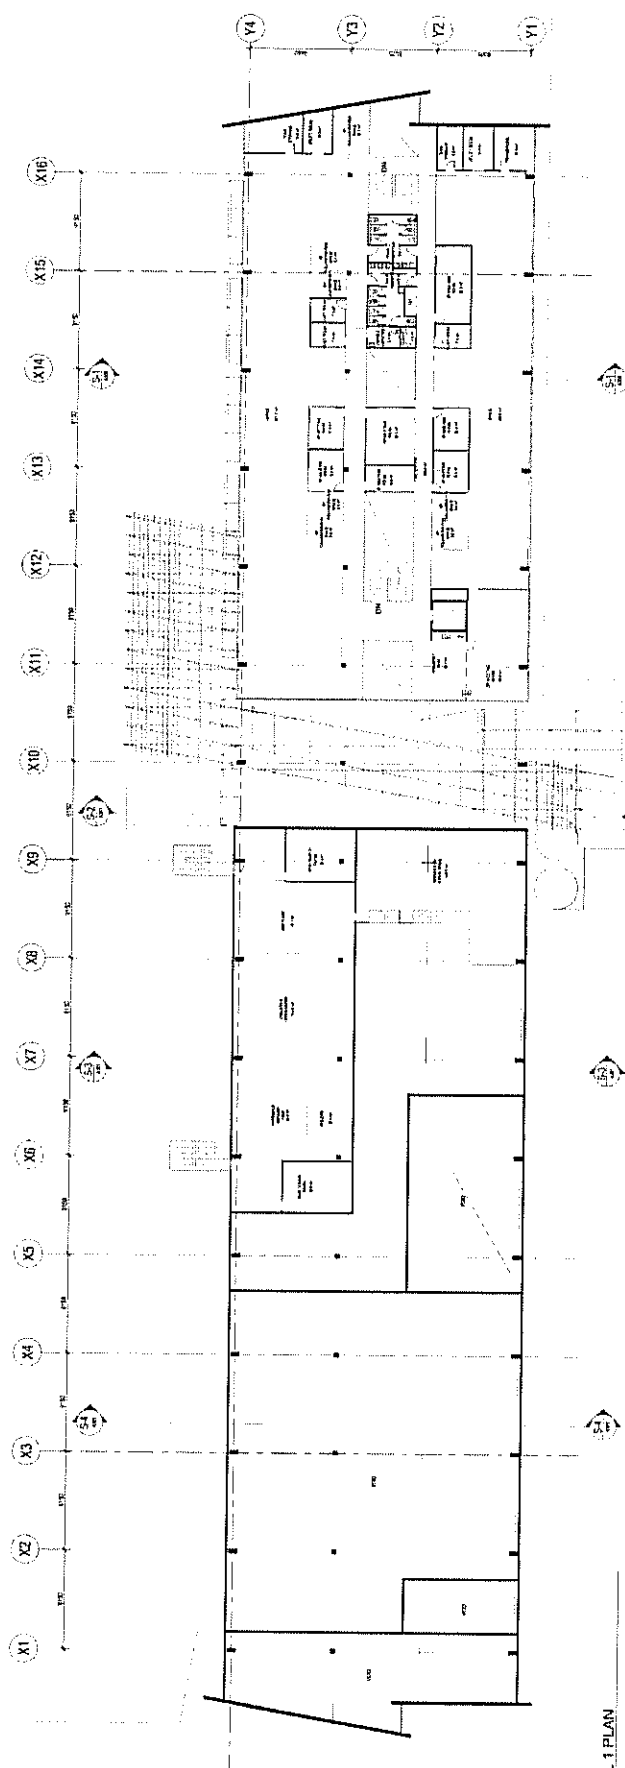


1 LEVEL 1 PLAN
1:2

App. Date: 10/10/17
A. 10/10/17
B. 10/10/17
C. 10/10/17
IIRO+ENTR
1. IIRO+ENTR
2. IIRO+ENTR
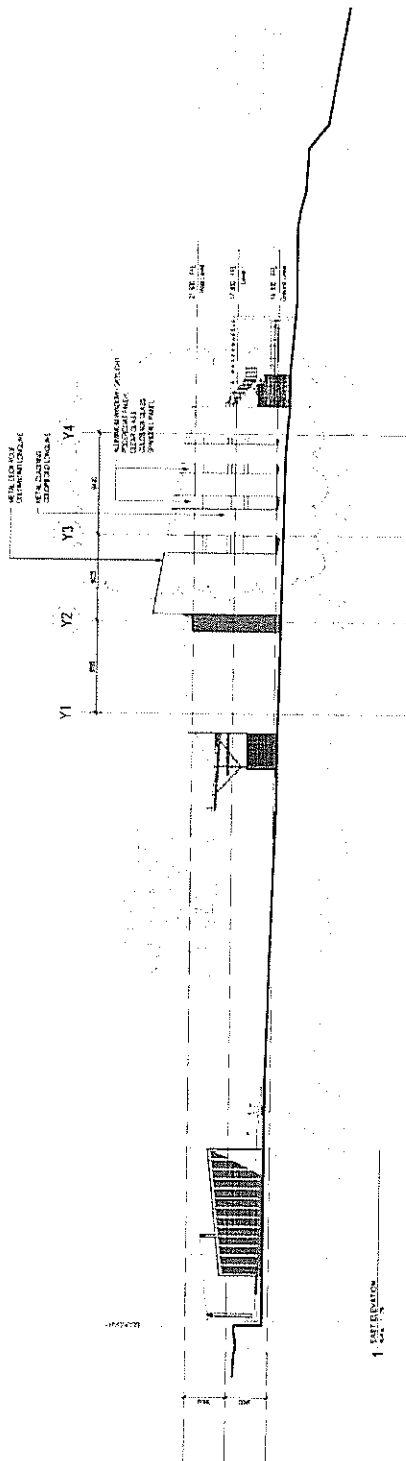

1 EAST ELEVATION

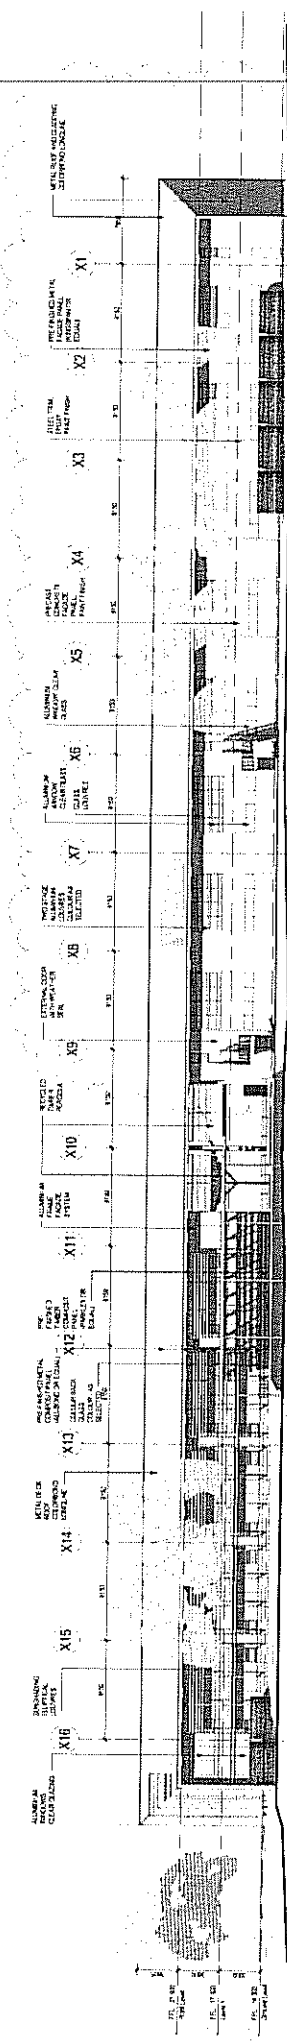

2 NORTH ELEVATION

SYDNEY

1. 2000/01/01
2. 2000/01/01
3. 2000/01/01

OFFICE, WAREHOUSE & WORKSHOP - NORTH & EAST ELEVATIONS

PARAMATTA CITY COUNCIL

PCC OPERATIONS CENTRE

318 VICTORIA ROAD, RYDALMERE, NSW 2116

SYDNEY 2000/01/01

HDD-HEMB

1. 2000/01/01
2. 2000/01/01
3. 2000/01/01

green building council australia

green building council australia

1. 2000/01/01


2. 2000/01/01


3. 2000/01/01

1. 2000/01/01


2. 2000/01/01

3. 2000/01/01

 

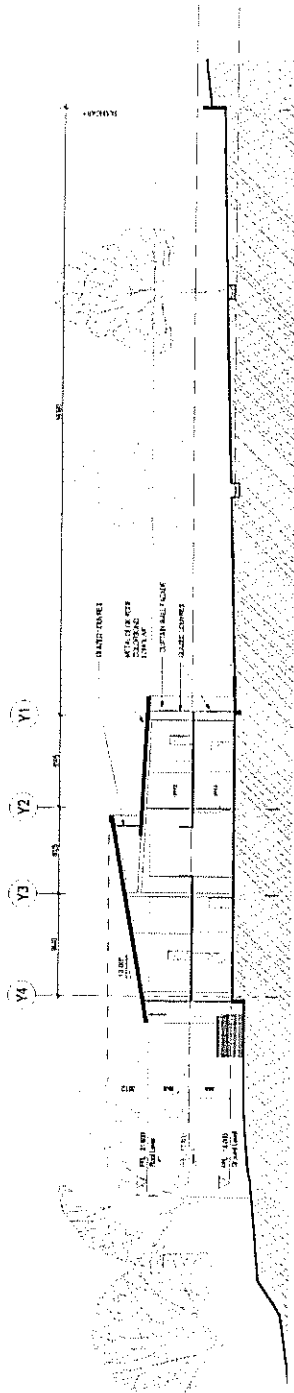


1 S-1
1:50

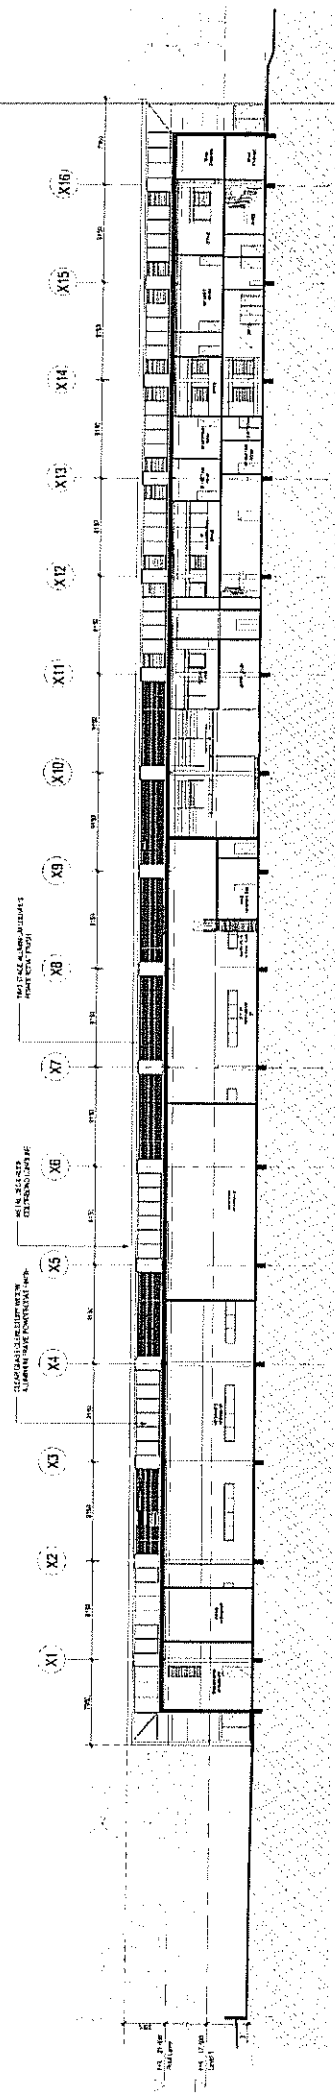


2 S-5
1:50


Project Name: PCC Operations Centre Project Number: 316 VICTORIA ROAD, RYDALMERE, NSW 2116 Client: PCC Operations Centre Architect: HIO-EMTB Scale: 1:50 Date: 1/10/14 Drawing Number: SYA00253 - A300	
---	---	---	---	---	---	---	---	---	---	---

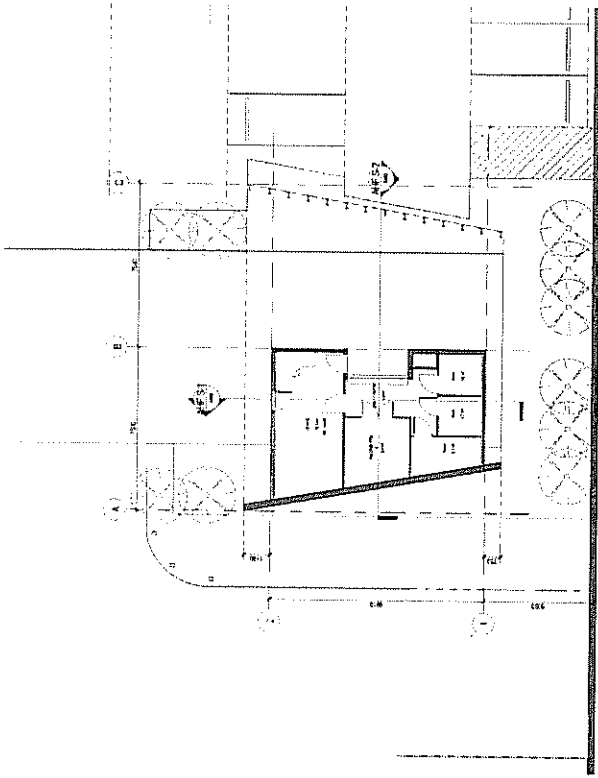


1 ANIMAL HOLDING FACILITY - PLAN
1/10

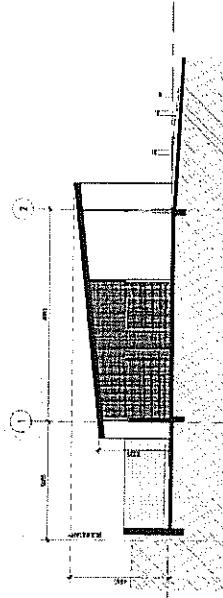


2 AHF S-1
1/10

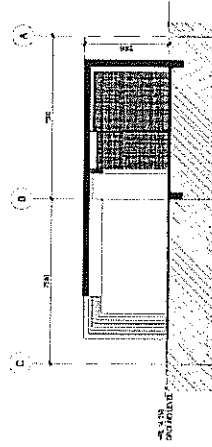


3 AHF S-2
1/10

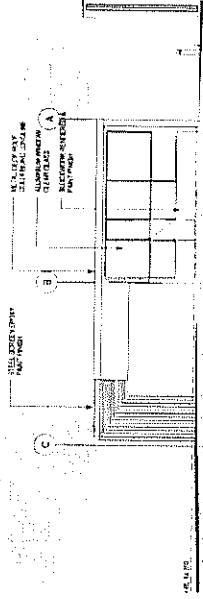

4 AHF - NORTH ELEVATION
1/10

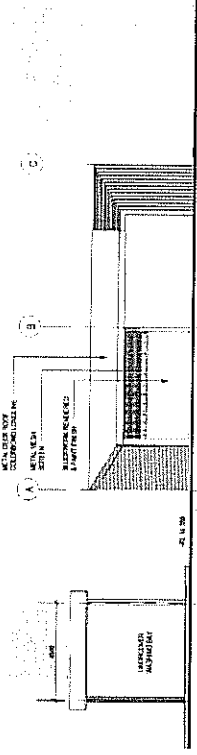

5 AHF - SOUTH ELEVATION
1/10

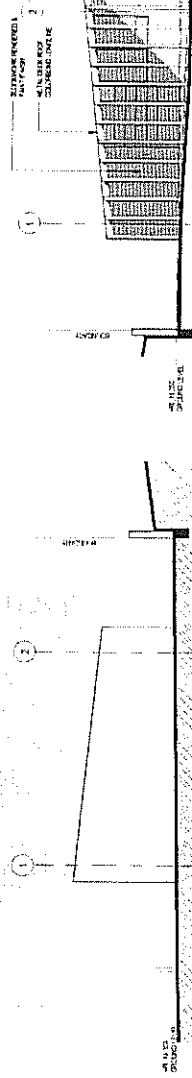

6 AHF - WEST ELEVATION
1/10

7 AHF - EAST ELEVATION
1/10

Rev No Description
1 1000 0000
2 1000 0000

Rev No Description
1 1000 0000
2 1000 0000

Rev No Description
1 1000 0000
2 1000 0000

Rev No Description
1 1000 0000
2 1000 0000




PARRAMATTA CITY COUNCIL
FCC OPERATIONS CENTRE
316 VICTORIA ROAD, RYDALMERE,
NSW 2116


H100-EMTB	
Project Name	Animal Holding Facility - Plan, Section & Elevations
Project No	1000 0000
Project Date	10/10/2020
Project Location	316 Victoria Road, Rydalmere, NSW 2116
Project Status	Approved
Project Manager	John Doe
Project Engineer	John Doe
Project Designer	John Doe
Project Checker	John Doe
Project Approver	John Doe

1 ANIMAL HOLDING FACILITY - PLAN, SECTION & ELEVATIONS
1/10


1000 0000
10/10/2020
316 VICTORIA ROAD, RYDALMERE, NSW 2116
SYDNEY 2000
SYDNEY 2000

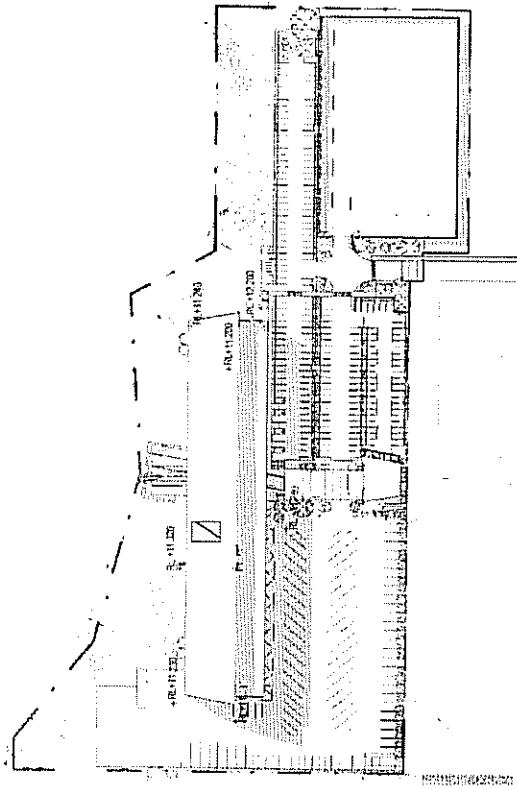

1 SHADOW DIAGRAM 21 JUNE - 9AM
SCALE 1:2000

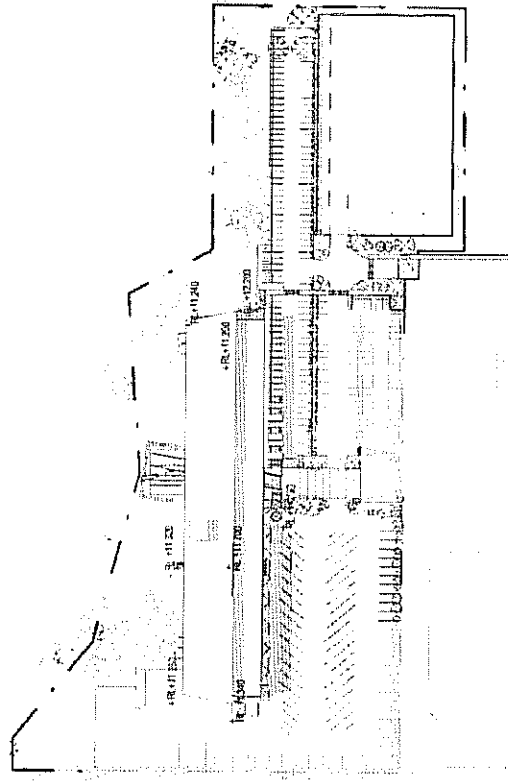

2 SHADOW DIAGRAM 21 JUNE - 12PM
SCALE 1:2000

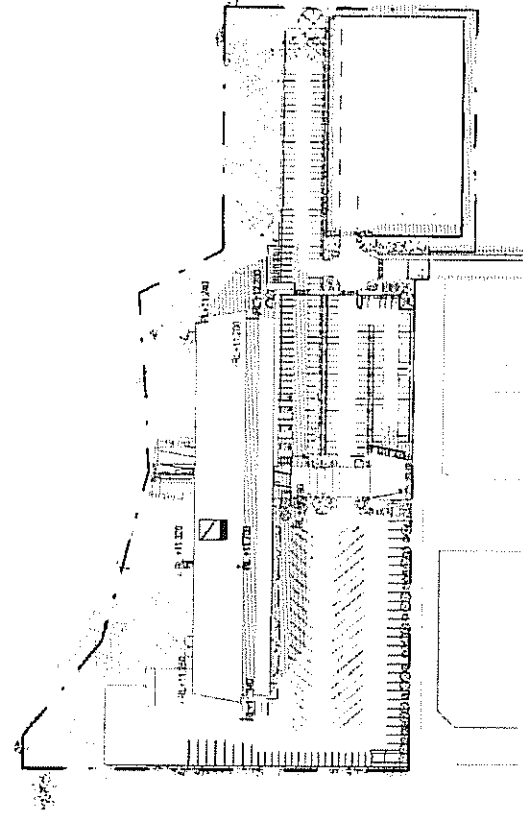

3 SHADOW DIAGRAM 21 JUNE - 3PM
SCALE 1:2000

PCC OPERATIONS CENTRE


HBO + EMTB

Architecture Interior Design Urban Design
Facility Management Project Coordination


1:2000

SHADOW DIAGRAMS
EXISTING LEVELS
GF RL +11.300


05/10/12
SK-DA 001

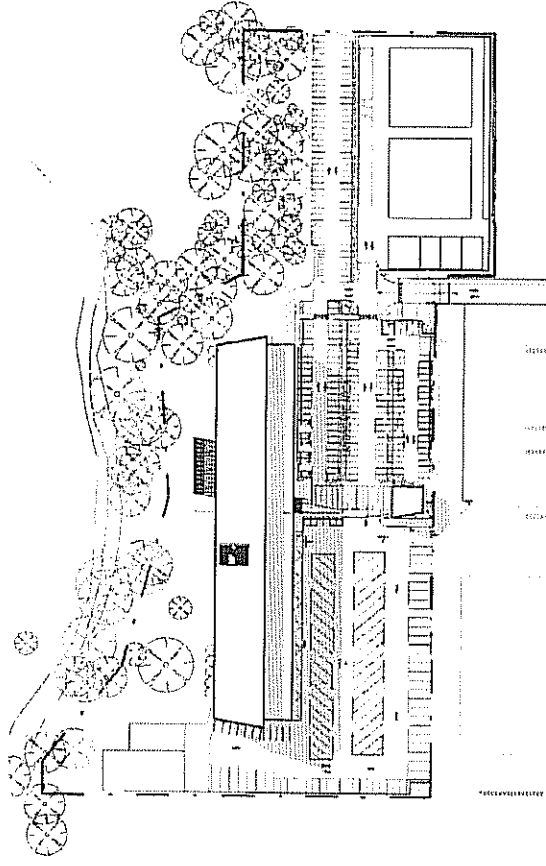

1 SHADOW DIAGRAM 21 JUNE - 9AM
SCALE: 1:2000

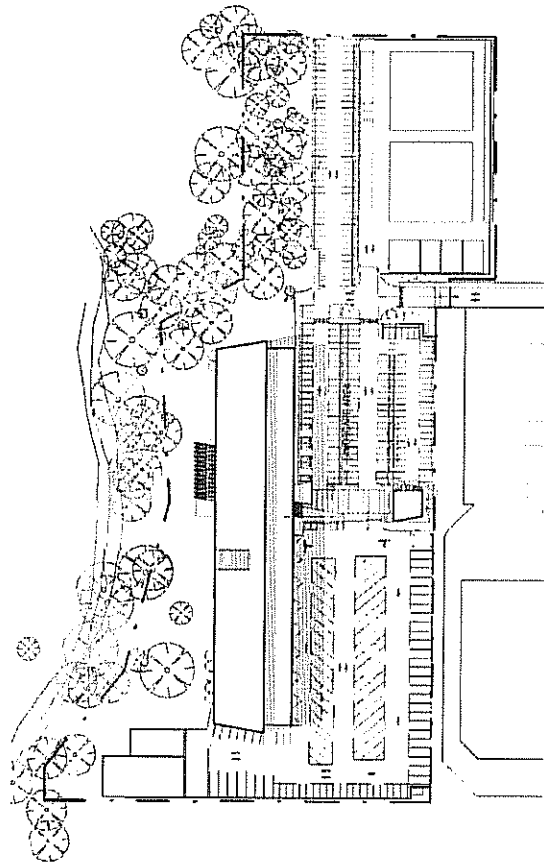

2 SHADOW DIAGRAM 21 JUNE - 12PM
SCALE: 1:2000

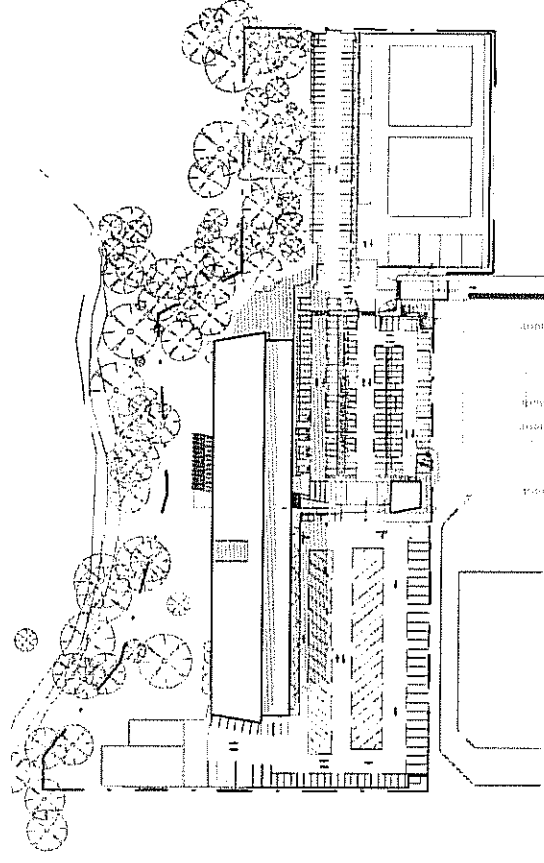

3 SHADOW DIAGRAM 21 JUNE - 3PM
SCALE: 1:2000

PCC OPERATIONS CENTRE


HBO + EMTB

Architecture Interior Design Urban Design
Facility Management Project Coordination


1:2000

SHADOW DIAGRAMS
PROPOSED LEVELS
GF RL +14.000

05/10/12
SK-DA 002

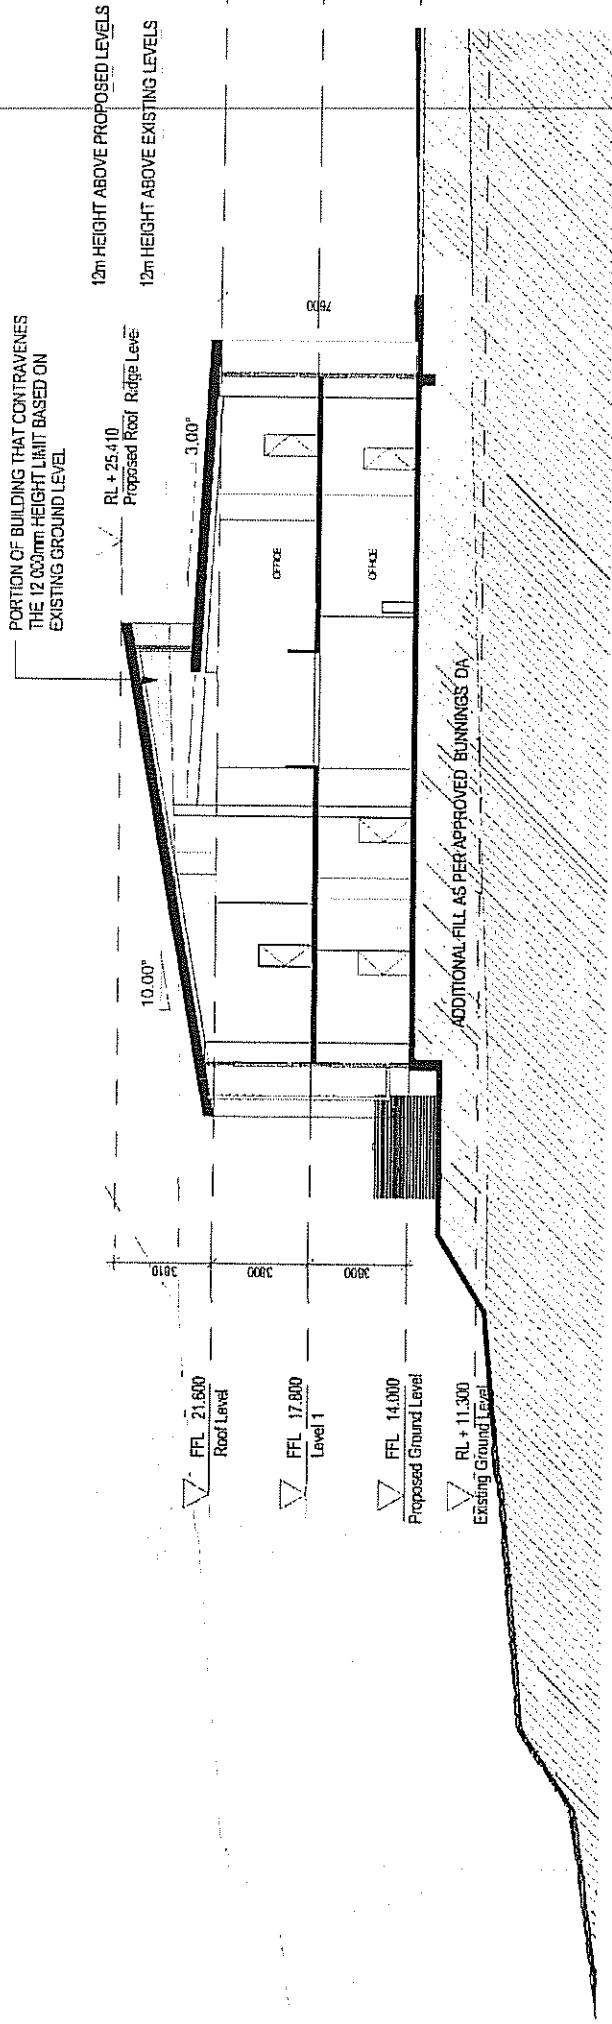

1 TYPICAL SECTION
SCALE: 1:200

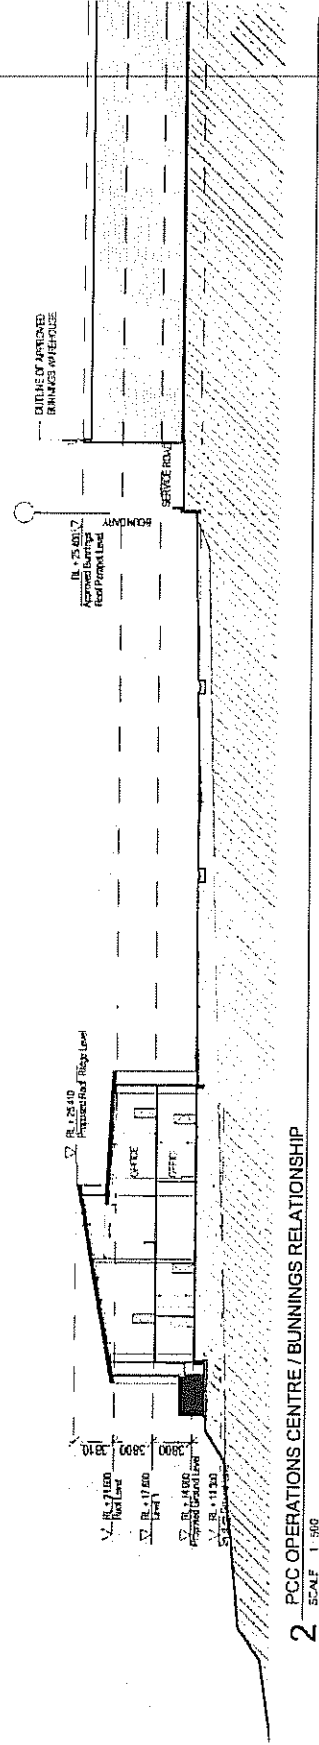

2 PCC OPERATIONS CENTRE / BUNNINGS RELATIONSHIP
SCALE: 1:500

PCC OPERATIONS CENTRE

As indicated

HBO + EMTB

Architecture Interior Design Urban Design
Facility Management Project Coordination

HEIGHT LIMIT
TYPICAL SECTION


05/10/12
SK-DA 003

LEGEND


- SITE BOUNDARY
- EXISTING TREE RETAINED
- PROPOSED TREES
- WETLAND BUFFER ZONE
- VEGETATED BUFFER ZONE
- TRAILER PEDESTRIAN ACCESS OVER GRAVEL MULCH FINISH
- PERMEABLE PAVING
- GRAVEL MULCH ACCESS PATH WITH PERMEABLE PAVING
- PROPOSED DRIVEWAY
- TRAILER ACCESS

NOTE: REFER DRAWING LAYOUT FOR PLANTING SCHEDULE

JOSEPH

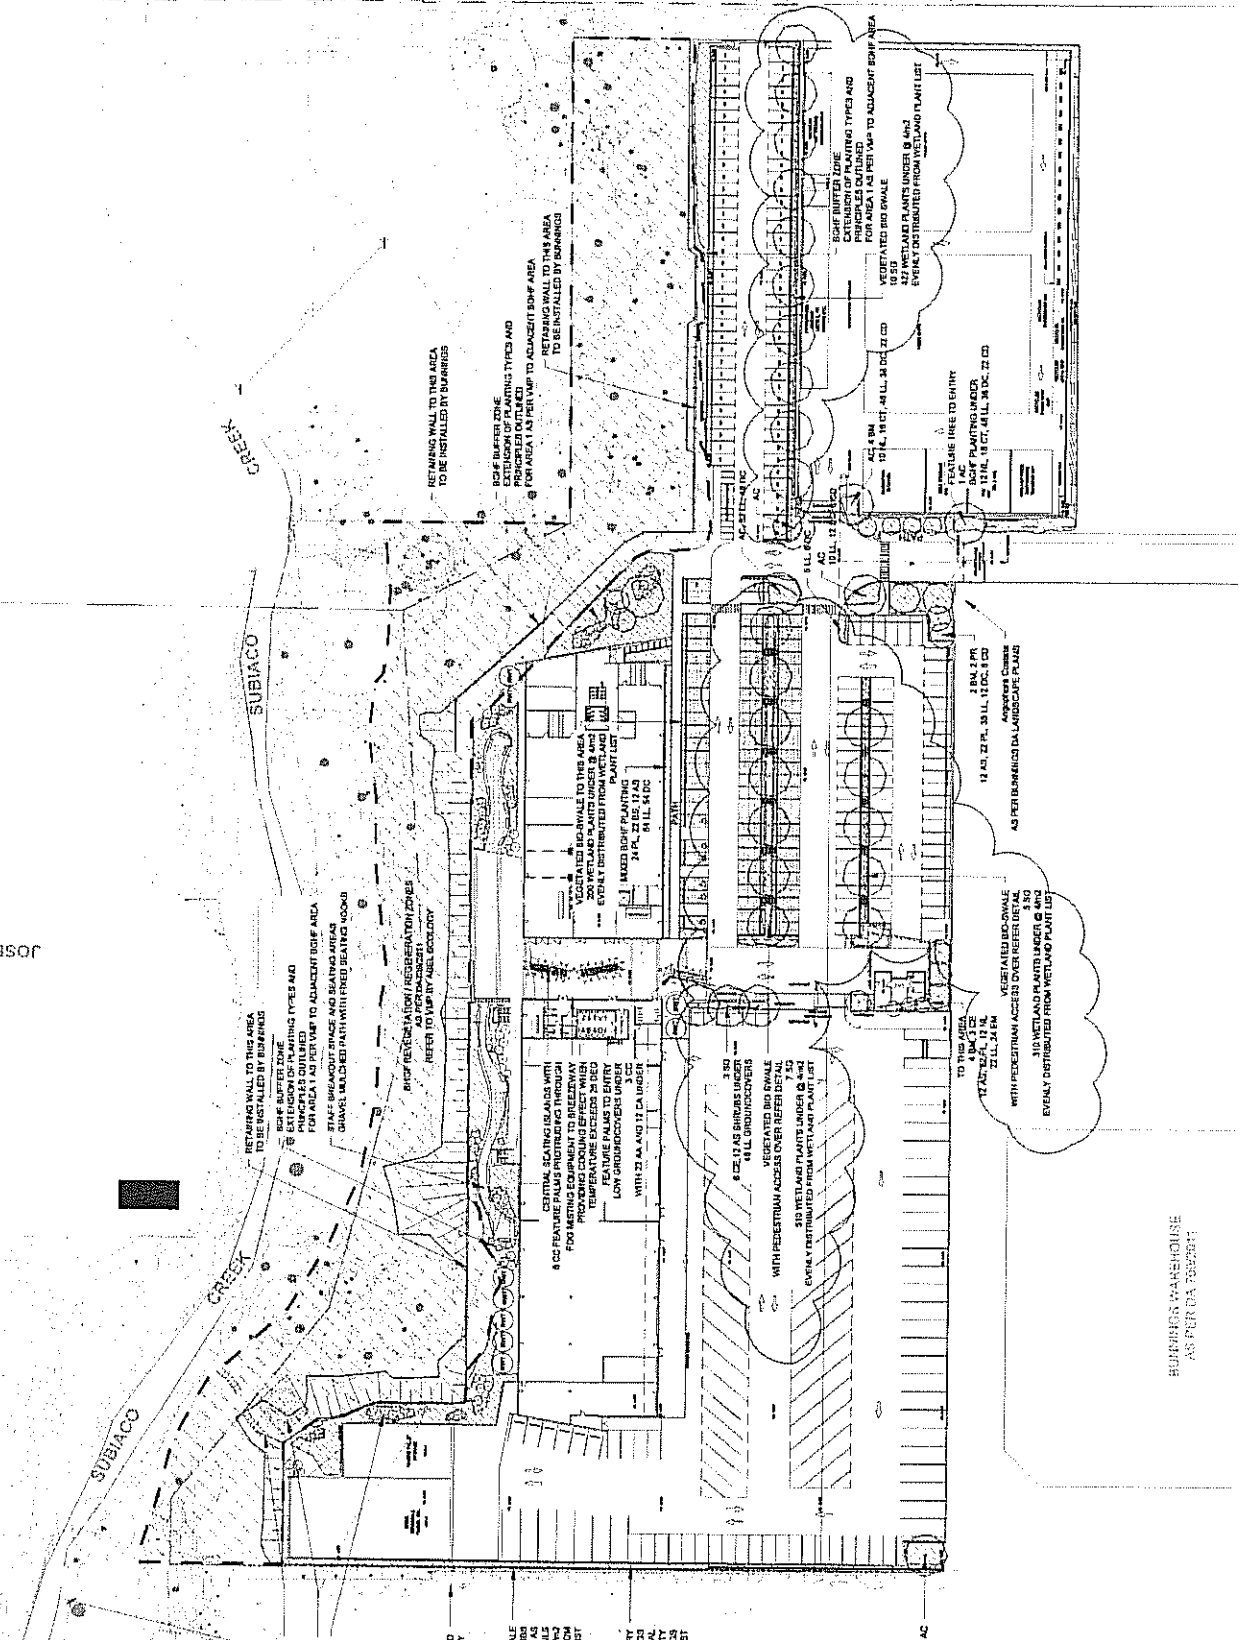

BUILDING'S WAREHOUSE AS PER DA 70522071

 Layoff/return

