



ORAN PARK STAGE 1 RETAIL

Section 96 Submission

DRAWING LIST

No.	DRAWING LIST	SCALE
DA-00	COVER SHEET	N/A
DA-01	SITE PLAN	1:1500
DA-02	BASEMENT PLAN	1:500
DA-03	GROUND LEVEL PLAN	1:500
DA-04	LEVEL 1, 2 & 3 PLANS	1:500
DA-05	ROOF PLAN	1:500
DA-06	BUILDING SECTIONS	1:500, 1:200
DA-07	BUILDING ELEVATIONS	1:500
DA-08	ARTIST'S IMPRESSION S	N/A
DA-09	SHADOW DIAGRAMS	N/A

Melrose Buchan Labrid & Bowden Pty Ltd
ACN 066 985 046 ABN 56 069 344 614
Nominated Architect: PM Schoutrop NSW ABN 7382
Architecture + Master Planning + Interiors + Graphics
Level 1, 7 Kelly Street, Ultimo, Sydney, NSW 2007
(PO Box 11 Pyrmont NSW 2009) AUSTRALIA
T +61 2 9556 1611 | F +61 2 9556 1622
www.buchan.com.au
A member of **The Buchan Group**

Client
GREENWELDS Development Company
15 Peter Street & Ave, One Park Town NSW

LANDCOM
Land 1, 100 South Street, Newcastle NSW 2300

Issue	Date	Revision	Notes
1	03/02/2012	For DA Submission	FP - Nil
2	03/02/2012	For Development Approval	FP - Nil
3	03/02/2012	For Development Approval	FP - Nil
4	03/02/2012	For DA Submission	FP - Nil

**ORAN PARK TOWN
RETAIL**


**COVER SHEET
Stage 1**

purpose DEVELOPMENT APPLICATION	
proj no	210100
scale	Not To Scale
created	03/02/2012
plotted	09/01/2012 at 15:46
file	P210100-01-ORANARCH-PLT-01.dwg G:\01\Drawing

dwg no	Issue
DA - 00	D

This is a preliminary drawing and is not to be used for construction purposes.
Copyright © 2012 Greenwells Development Company. All Rights Reserved.
This drawing is the property of Melrose Buchan Labrid & Bowden Pty Ltd.
Unauthorized use or reproduction of this drawing is strictly prohibited.



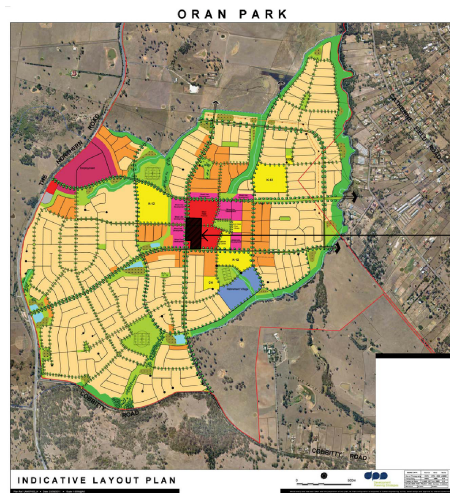

2 LOCATION PLAN
SCALE: NTS

LOCATION OF D.A.

MAIN STREET ZONE

EXTENT OF D.A.
site area approx. 28903m²

DEVELOPMENT DATA

	DA	S96	DIFFERENCE
SUPERMARKET	4,616	4,631	15 sq.m
SPECIALTY/ MINI/ KIOSK	5,184	4,602	-582 sq.m
TOTAL GLA.	9,800	9,233	-567 sq.m
(Note: Specialty retail, service based tenancy & food tenancy are included in the total GLA calculation)			
LEVEL 1 COMMERCIAL	2,780	1,400	-1,380 sq.m
LEVEL 2 OFFICE	800	1,245	445 sq.m
LEVEL 3 OFFICE	800	1,245	445 sq.m
TOTAL NLA.	4,380	3,890	-490 sq.m
TOTAL AREA	14,180	13,123	-1057 sq.m


CAR PROVISION:

BASEMENT	485	575	85
TEMP. OVERFLOW	130	0	-130
STREET LEVEL	18	46	28
TOTAL	633	621	-12 CARS

(INCLUDE 13 DISABLED PARKING SPACES)

BIKE RACKS: 20 SPACES

(DCP rate: 1 rack per 750m²)

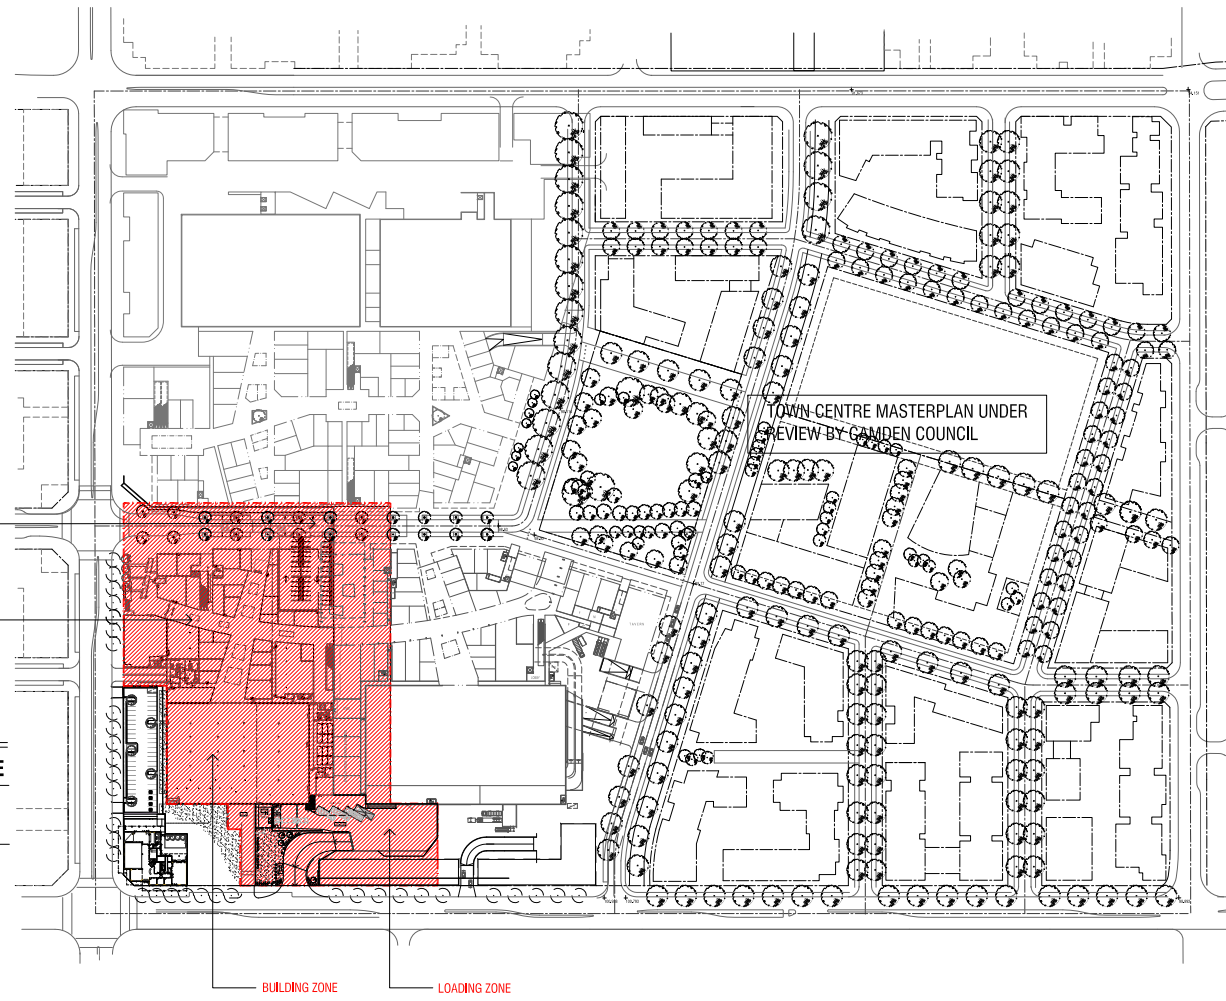

BUILDING ZONE

LOADING ZONE

1 SITE PLAN
SCALE: 1:1000 APPROX.
NOTE: MASTERPLAN LAYOUT IS UNDER REVIEW BY CAMDEN COUNCIL

Melrose Buchan Labri & Rowden Pty Ltd
ACN 066 985 046 ABN 56 069 344 614
Nominated Architect: PM Schoutrop NSW ABN 7382
Architecture + Master Planning + Interiors + Graphics
Level 1, 7 Kelly Street, Ultimo, Sydney, NSW 2007
PO Box 11 Pyrmont NSW 2009 AUSTRALIA
T +61 2 9556 1611 | F +61 2 9556 1622
W www.buchan.com.au
A member of **The Buchan Group**

Client
GREENWELDS Development Company
15 Peter Street, 4th Floor, Sydney NSW 2000
LANDCOM
Level 1, 100 George Street, Newcastle NSW 2300

Issue	Date	Revision	Notes
1	20/03/12	Issue 1: Initial Council Submission	FP - N/A
2	20/03/12	For Development Approval	FP - N/A
3	20/03/12	For Development Approval	FP - N/A
4	20/03/12	For Development Approval	FP - N/A

ORAN PARK TOWN RETAIL

SITE PLAN & DEVELOPMENT DATA

purpose	SECTION 96
proj no	210100
scale	Not to Scale
created	03/02/2012
plotted	09/10/2012 at 09:23
file	P:\210100\210100\ANCHOR\PLAN.DWG Client: The Buchan Group

dwg no	Issue
FP	DA - 01

Do not scale this drawing. All dimensions are to be taken from the master plan. Copyright © 2012 Melrose Buchan Labri & Rowden Pty Ltd. Reproduction or use without written permission is prohibited.



Issue date	revision	Issued by	Reviewed by
A 03/03/12	Draft DA Set for Co-ordination	FP	NH
B 27/03/12	For Development Approval	FP	NH
C 08/03/12	For Development Approval	FP	NH
D 05/10/12	For S106-2 Submissions	FP	NH


GROUND PLAN

Stage 1

purpose	SECTION 96
proj no	210100
scale	1:500 @ A1
created	03/02/2012
plotted	08/10/2012 at 2:36
file	P:\210\210100\ARCH\PLOT\DAI-04-03 Ground Level.dwg

dwn	dwg no	Issue
FP	DA - 03	D

Do not scale this drawing. Verify all dimensions on site before commencing any work.
Copyright © This drawing remains the property of Malone Nathan Lohr & Davidson Pty Ltd.
Reproduction in whole or in part without prior consent is forbidden.

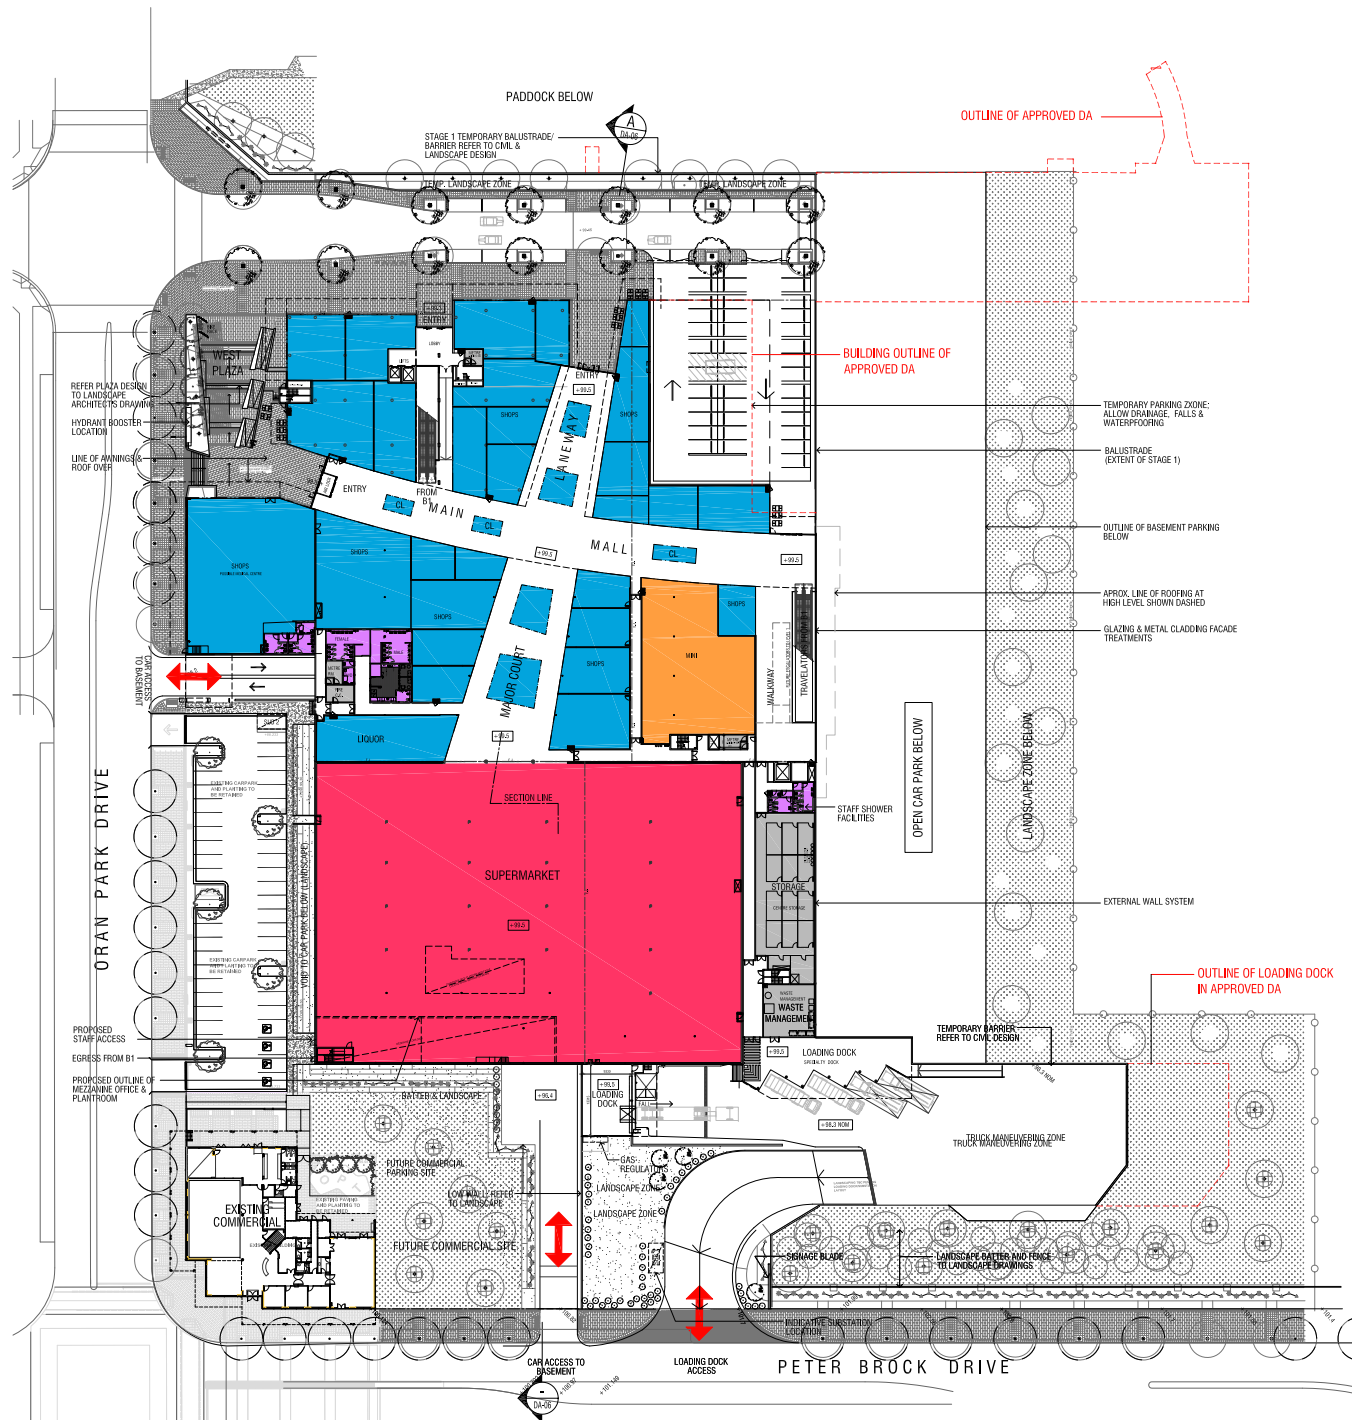


BUILDING OUTLINE OF APPROVED DA

3 LEVEL THREE PLAN
SCALE 1:500

BUILDING OUTLINE OF APPROVED DA
OUTLINE OF TERRACE IN APPROVED DA

2 LEVEL TWO PLAN
SCALE 1:500

1 LEVEL ONE PLAN
SCALE 1:500

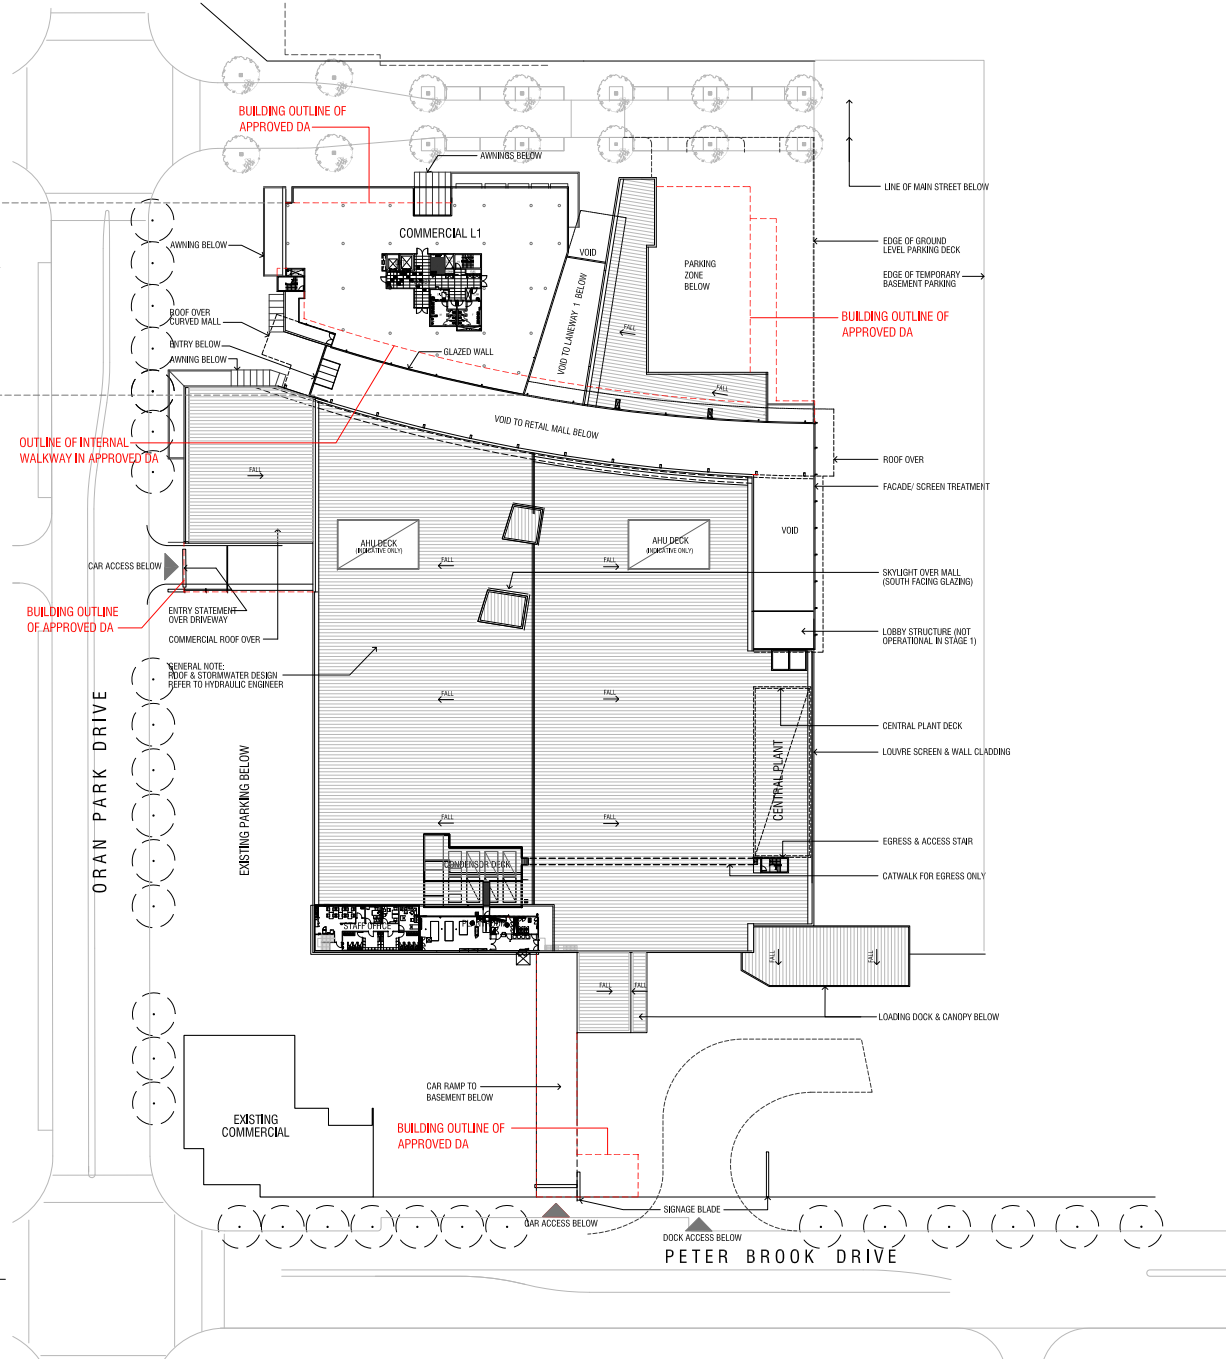

Melrose Buchanan Labrid & Rowland Pty Ltd
ACN 066 985 046 ABN 55 069 344 614
Nominated Architect: PM Schouten NSW ABN 7382
Architecture + Master Planning + Interiors + Graphics
Level 1, 7 Kelly Street, Ultimo, Sydney, NSW 2007
(PO Box 11 Pyrmont NSW 2009) AUSTRALIA
T +61 2 9556 1611 | F +61 2 9556 1622
www.buchan.com.au
A member of **The Buchan Group**

Client
GREENBELD Development Company
15 Peter Brook Drive, Oran Park NSW 2526

LANDCOM
Land 1, 100 South Street, Newcastle NSW 2300

Issue	Date	Revision	Notes
1	20/02/12	Issue for Development Approval	FP - N/A
2	20/02/12	For Development Approval	FP - N/A
3	20/02/12	For Development Approval	FP - N/A
4	20/02/12	For Development Approval	FP - N/A


ORAN PARK TOWN RETAIL D.A.

LEVEL 1, 2 & 3 PLANS Stage 1

purpose SECTION 96		
proj no	210100	
scale	1:500 @ A1	
created	03/02/2012	
plotted	09/10/2012 at 10:37	
file	P:\210100\100\ARCH\PLLOT\DA1 - Oran Park Retail D.A.	
DWG-04 Level Grouting		
dwg no	dwg no	Issue
FP	DA - 04	D

Do not scale drawings. All dimensions are to be taken from the drawings.



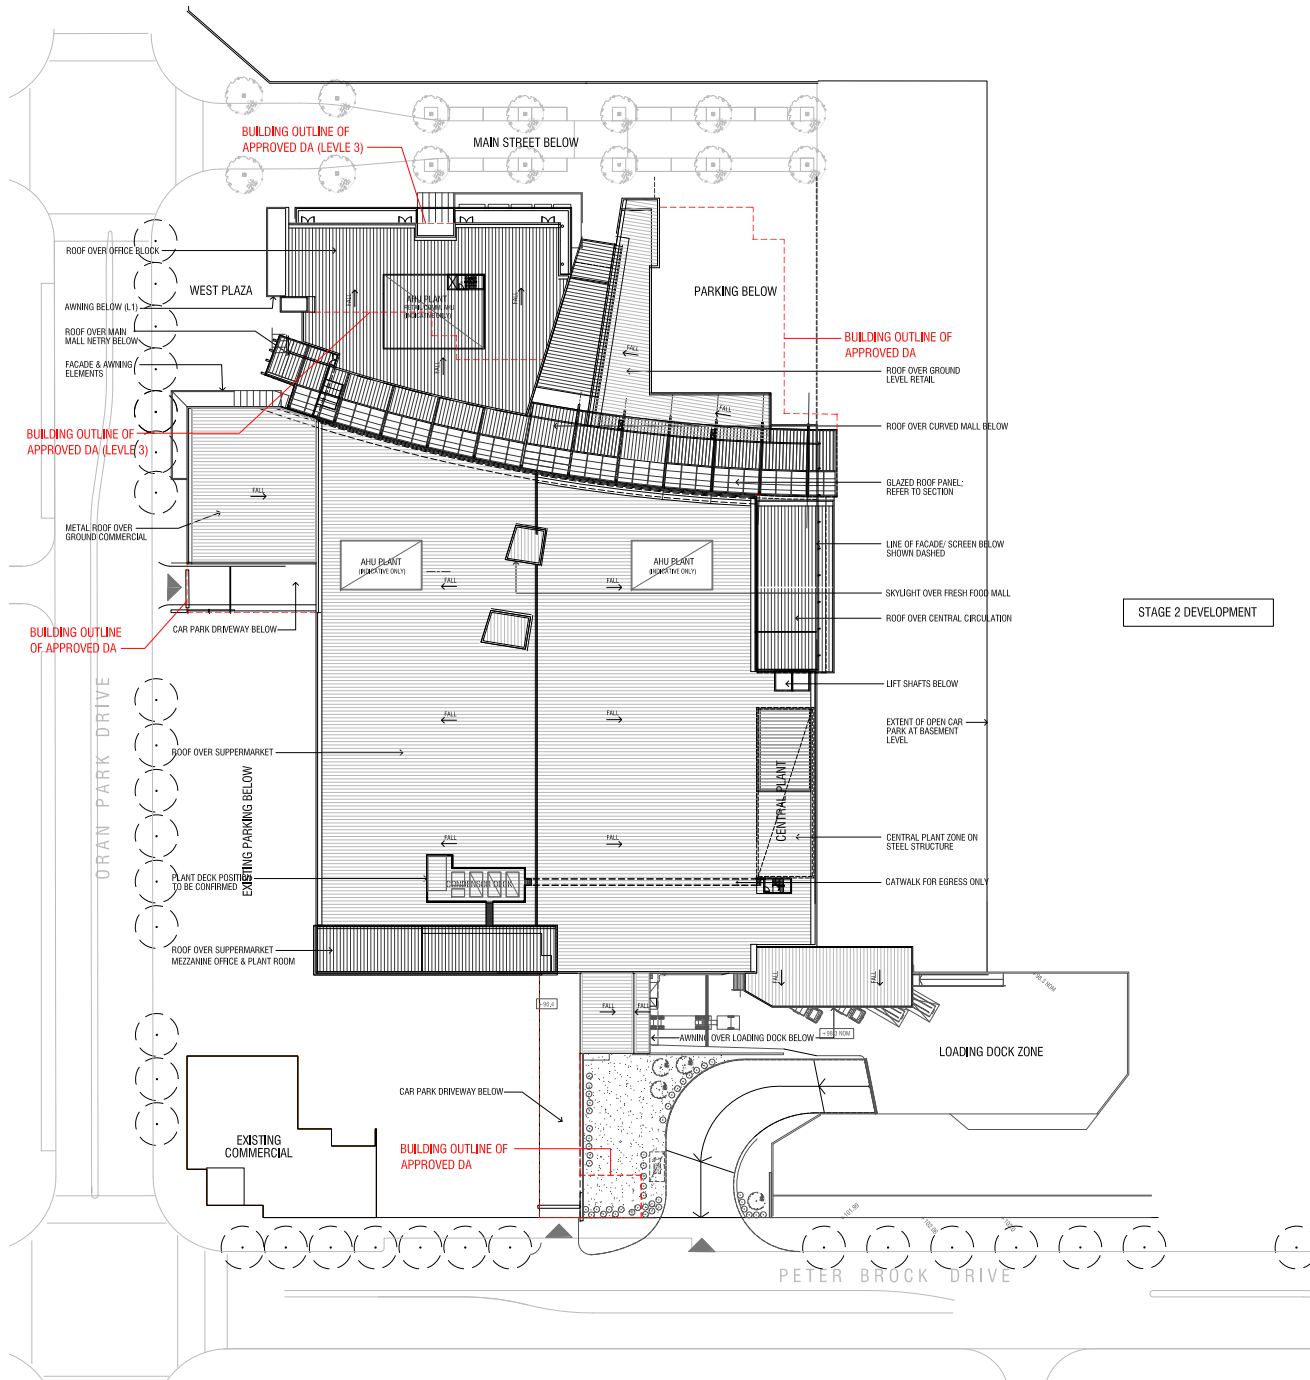

STAGE 2 DEVELOPMENT

Issue	date	revision	note	auth
A	20/03/12	Issue for Section 96	FP	HL
B	20/03/12	For Development Approval	FP	HL
C	20/03/12	For Development Approval	FP	HL
D	20/03/12	For DA-05 Submission	FP	HL


ORAN PARK TOWN RETAIL D.A.

ROOF PLAN Stage 1

purpose SECTION 96		
proj no	210100	
scale	1:500 @ A1	
created	03/02/2012	
plotted	09/10/12 at 17:08	
file	P210100-0100-ARCH-PLT-D.A. Oran Park Retail D.A.	


dwg no	issue
FP	DA - 05
	D

Do not scale drawings. All dimensions are to be taken from the drawings. Copyright © 2012 Greenfields Development Company. All rights reserved. Reproduction or use without written permission is prohibited.

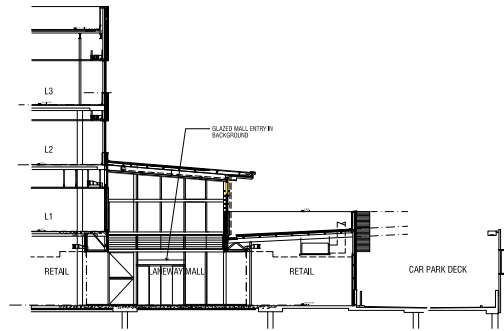


Detail Section F
LANEWAY MALL

1:200

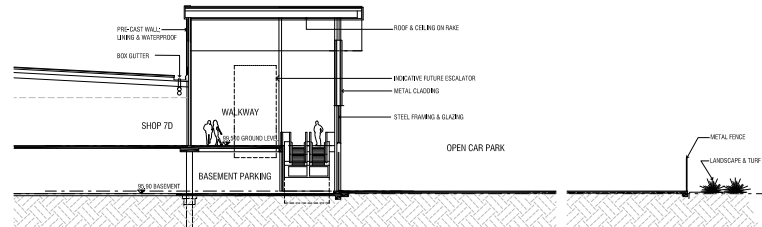


Detail Section D
CENTRAL CIRCULATION ZONE

1:200

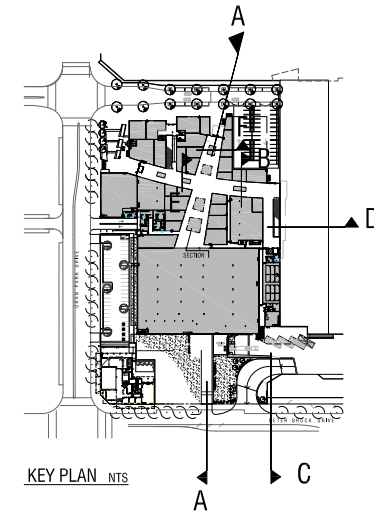


KEY PLAN NTS

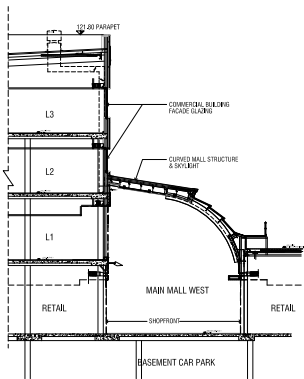


Detail Section E
MAIN MALL - WEST

1:200

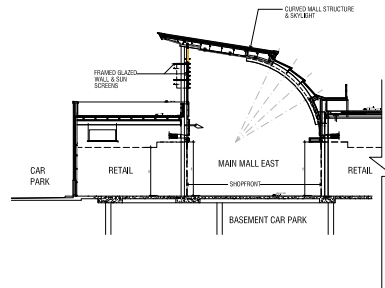


Detail Section B
MAIN MALL - EAST

1:200

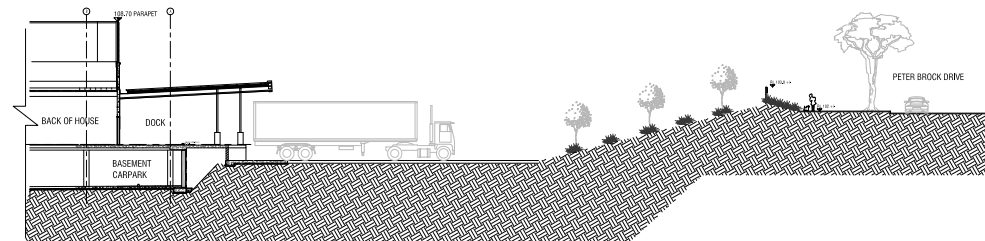

Detail Section C
SPECIALTY LOADING DOCK

1:200

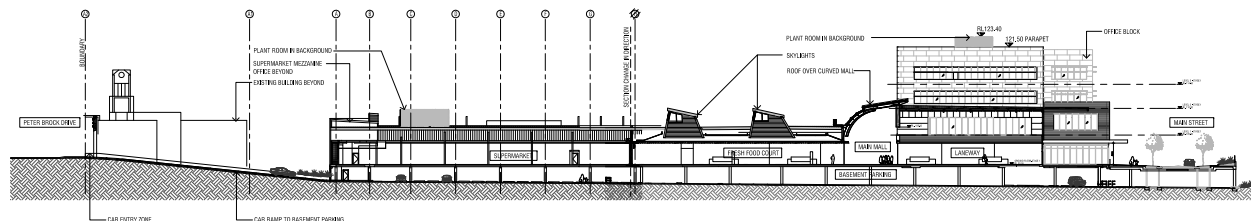

Long Section A
BUILDING LONG SECTION

1:500

Melrose Buchan Labri & Rowden Pty Ltd
ACN 066 985 046 ABN 56 069 344 614
Nominated Architect: PM Schoutrop NSW ABN 7382
Architecture + Master Planning + Interiors + Graphics
Level 1, 7 Kelly Street, Ultimo, Sydney, NSW 2007
(PO Box 11 Pyrmont NSW 2009) AUSTRALIA
T +61 2 9556 1611 | F +61 2 9556 1622
W www.buchan.com.au
A member of **The Buchan Group**

Client
GREENFELDS Development Company
15 Peter Brook Drive, Greenfields NSW 2158
LANDCOM
Level 1, 100 Green Street, Newcastle NSW 2260

Issue	Date	Revision	Notes
1	20/02/12	Issue for Client Check/Approve	FP - NTS
2	20/02/12	For Development Approval	FP - NTS
3	20/02/12	For Development Approval	FP - NTS
4	20/02/12	For Development Approval	FP - NTS

ORAN PARK TOWN RETAIL


BUILDING SECTIONS Stage 1

purpose		SECTION 96	
proj no	210100		
scale	1:500 @ A1		
created	03/02/2012		
plotted	09/10/2012 at 16:39		
file	P:\210100\210100\ARCH\PLLOT\DA1 - Greenfields Retail.dwg DA-06 Sections.dwg		


dwg no	Issue
FP	DA - 06
	D

Do not scale drawings. All dimensions are in millimeters unless otherwise stated. Copyright © 2012. All rights reserved. The property of Melrose Buchan Labri & Rowden Pty Ltd. Reproduction or use without written permission is prohibited.




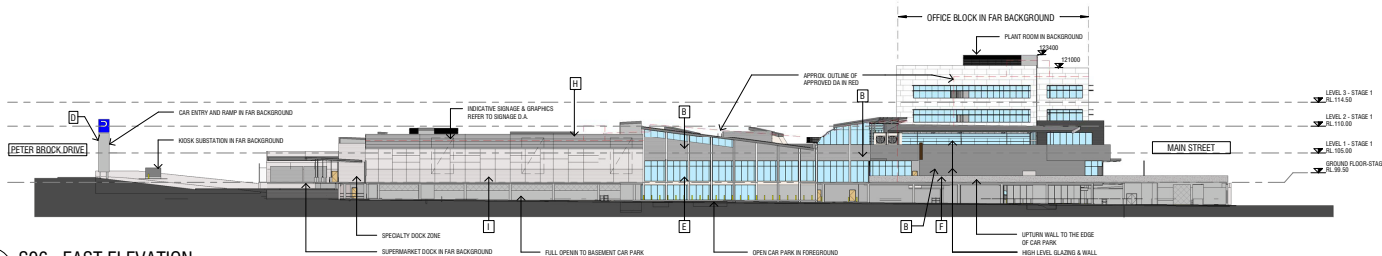


4 S96 EAST ELEVATION
1: 500

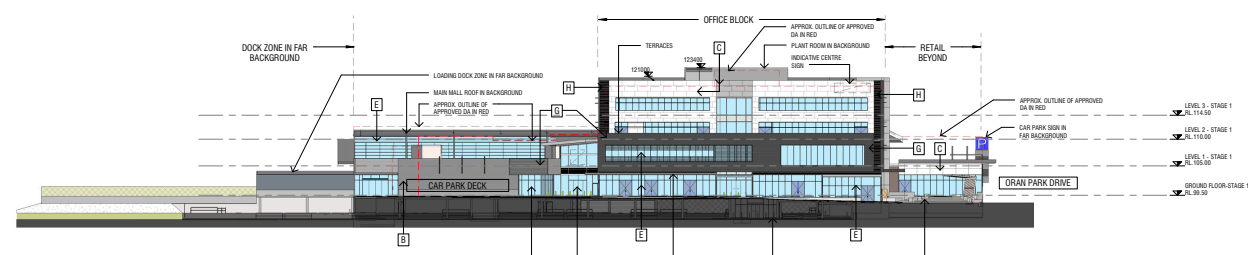


3 S96 NORTH ELEVATION
1: 500

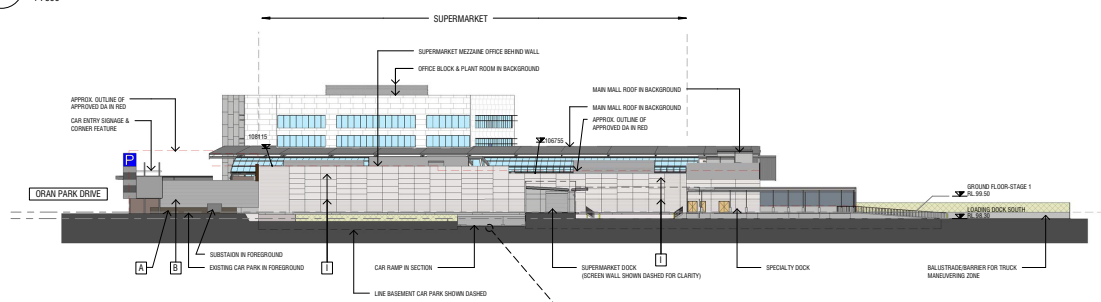


2 S96 SOUTH ELEVATION
1: 500

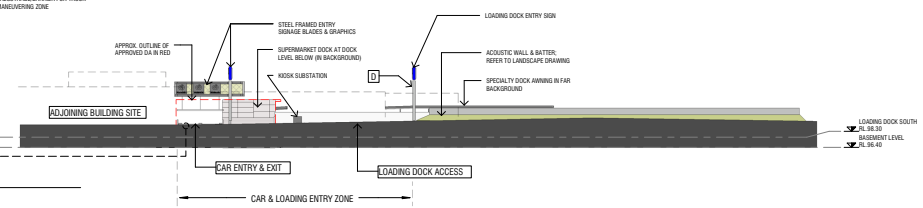

5 S96 PETER BROCK DRIVE ELEVATION
1: 500

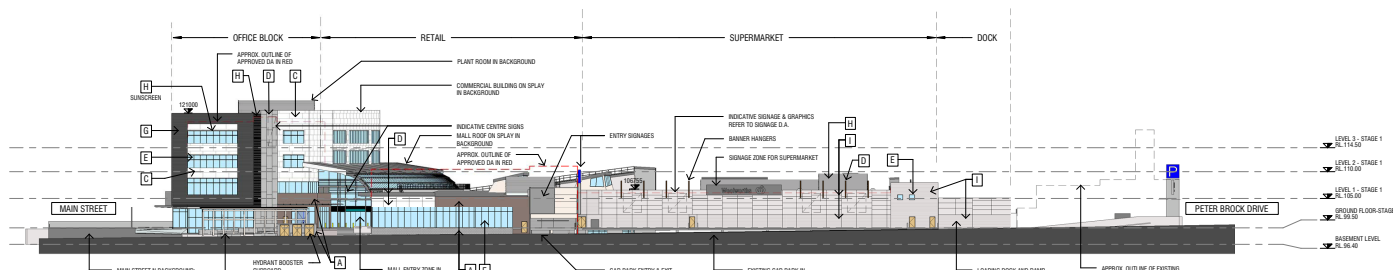

1 S96 WEST ELEVATION
1: 500

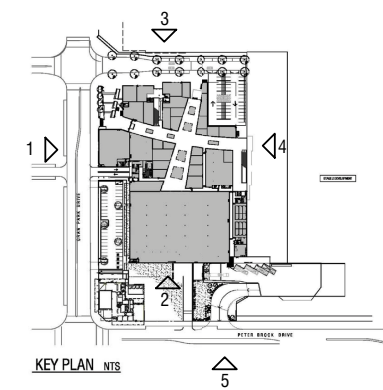

KEY PLAN NTS
5

- PRINCIPLE FINISHES MATERIAL:**
- A) BRICK & MASONRY
 - B) CORRUGATED METAL SHEETING
 - C) FIRE CEMENT SHEET CLADDING
 - D) COMPOSITE ALUMINIUM PANEL
 - E) GLAZING, SHOPFRONT & WINDOWS
 - F) RENDERED & PAINT FINISH
 - G) PROFILED ALUMINIUM WALL CLADDING
 - H) LOUVRE & BLADES
 - I) PRECAST CONCRETE PANEL WITH ARTICULATION

Maione Buchan Laird & Bowden Pty Ltd
ACN 066 985 046 ABN 56 969 344 614
Nominated Architect: Phil Schoutrop NSW ABN 7382
Architecture + Master Planning + Interiors + Graphics
Level 1, 7 Kelly Street - Ultimo, Sydney, NSW 2007
(PO Box 11 Payment only 2009) AUSTRALIA
T + 61 2 9566 1811 | F + 61 2 9566 1822
www.buchan.com.au
A member of **The Buchan Group**

Client
Greenfields Development Company
5 Peter Brock Drive, Oran Park NSW, 2570
GREENFIELDS
Landcom
Level 2, 330 Church Street, Parramatta NSW, 2150
LANDCOM

issue	date	revision	into	auth
A	05/02/12	Draft DA Set for Co-ordination	FP	NH
B	27/02/12	For Development Approval	FP	NH
C	06/02/12	For Development Approval	FP	NH
D	06/10/12	For S-N Submission	FP	NH

ORAN PARK TOWN RETAIL




BUILDING ELEVATIONS Stage 1

purpose SECTION 96			
proj no	210100		
scale	1: 500 @A1		
created	10/05/12		
plotted			
file P:\21010100\ARCH\FRONT DOOR\ORANPARK_S1_DO_CENTRAL			
dwn	dwg no	DA-07	issue
Author			D

Do not scale this drawing. Verify all dimensions on site before commencing any work. Copyright © This drawing remains the property of Maline Chouhan Lachari & Sawden Pty Ltd. Reproduction in whole or in part without prior consent is forbidden.

Do not scale this drawing. Verify all dimensions on site before commencing any work. Copyright © This drawing remains the property of Maione Buchan Laird & Bowden Pty Ltd. Reproduction in whole or in part without prior consent is forbidden.



   

Greenfields Development Company
 05 Peter Street 044, Green Park Town NG16

LANDCOM
 Land 7, 230 Church Street, Parkville VIC 3100

Issue date	revision	Info
A 03/02/12	Draft DA Set for Co-ordination	FP N
B 27/02/12	For Development Approval	FP N
C 05/03/12	For Development Approval	FP N
D 05/10/12	For S16-2 Submission	FP N

ORAN PARK TOWN RETAIL

ARTIST'S IMPRESSION Stage 1

purpose		SECTION 96	
proj no	210100		
scale	Not To Scale		
created	03/02/2012		
plots	09/10/2012 at 14:13		
file	P:\2101\210100\ARCH\PL07.DWG DA-58 A1\01 Impression.dwg		
dwg	dwg no		Issue
FP	DA - 08		D

Do not scale this drawing. Verify all dimensions on site before commencing any work.
Copyright © This drawing remains the property of R. Wayne Beaman Ltd & Eavesley Pty
Reproduction in whole or in part without prior consent is forbidden

