


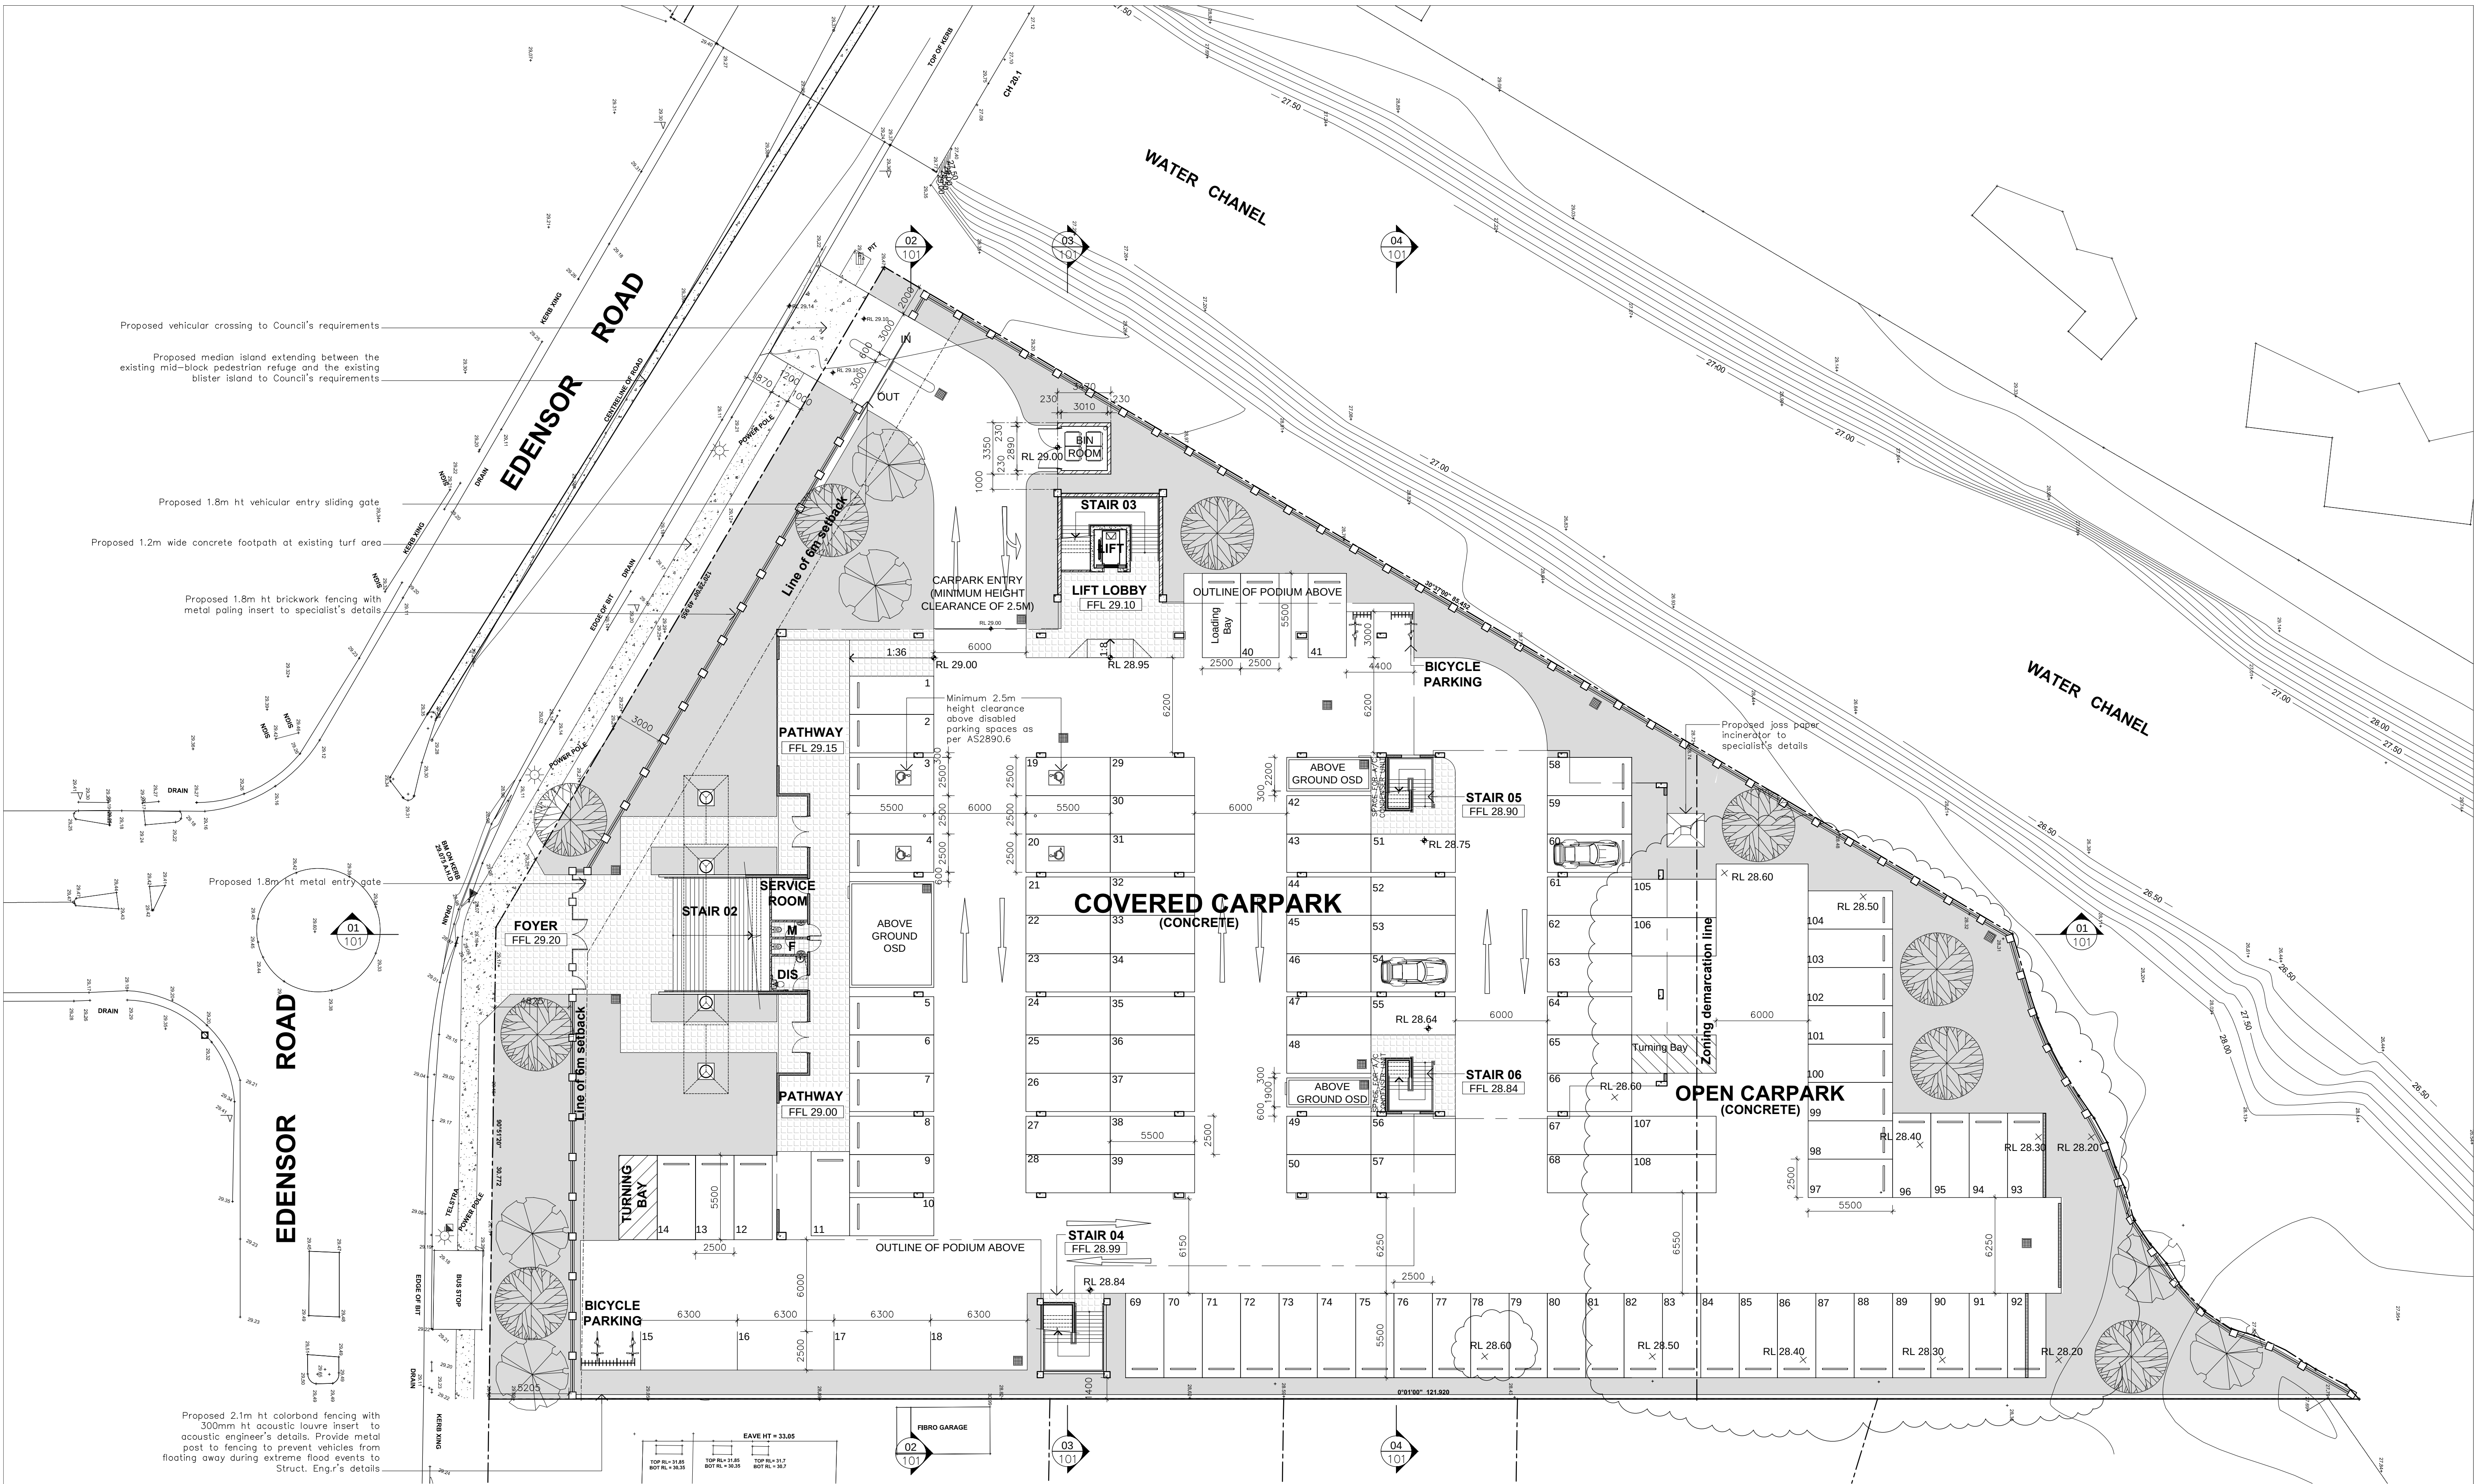

01 GROUND FLOOR
1:200


DA SUBMISSION ONLY
NOT FOR CONSTRUCTION

NOTES:
This drawing is subject to copyright and may not be copied, used or reproduced in any way without the authority of VT Architects P/L.
DO NOT SCALE DRAWINGS. VERIFY ALL DIMENSIONS ON SITE.
Drawing title Abbreviations
SK - Sketch Design, TD - Tender Document,
DA - Development Application, DD - Detail Drawing,
CC - Construction Certificate, WD - Working Drawing.
Copyright VT ARCHITECTS PTY. LTD. 2012

Date	Amendment	Rev.
05.10.12	Issue for DA Submission	A
28.02.13	Amendments as clouded	B
22.07.13	Amendments as clouded	C

Consultants:
Surveyor:
John Lowe and Associates Pty Ltd
81 Elizabeth Drive Liverpool NSW 2170
Tel: (02) 9602 4582 Fax: (02) 9602 8344
Traffic Engineer:
Winning Traffic Solutions Pty Ltd
PO Box 4100 Denistown East NSW 2112
Tel: (02) 9807 9962 Fax: (02) 9807 9963
Stormwater Engineer:
Aztec Engineers Pty Ltd
9 Rawson Street, Lidcombe NSW 2141
Mobile: 0433 001 985

Consultants:
Acoustic Engineer:
Day Design Pty Ltd
Suite 17, 808 Forest Road Peakhurst NSW 2210
Tel: (02) 9584 2639 Fax: (02) 9584 2619
Landscape Architect:
Ray Fuggle & Associates Pty Ltd
Suite 71, 48 George Street Parramatta NSW 2150
Tel: (02) 9891 9222 Fax: (02) 9891 5844

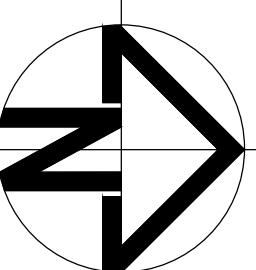


Client:
THE AUSTRALIAN CHINESE
TEO CHEW ASSOCIATION INC.
澳洲潮州同鄉會
15 Park Road
Cabramatta NSW2166


Architect:
VT ARCHITECTS PTY LTD
PO Box 8, Regents Park BC,
NSW 2143 AUSTRALIA
26 Bolivia Street,
Cabramatta NSW 2166
T: (02) 9723 0999
F: (02) 9723 0990
E: info@vtarchitects.com.au
A.B.N. 24 063 968 183
Nom. Architect: Vinh Trang 6275
Website: www.vtarchitects.com.au

Project:
PROPOSED DEMOLITION OF EXISTING DWELLING.
PROPOSED PLACE OF PUBLIC WORSHIP
CONSISTING OF GROUND FLOOR CARPARK, A
PADIUM DECK WITH TWO ONE-STORY BUILDINGS,
TWO TWO-STORY BUILDINGS AND A LIFT/ STAIR
TOWER AND EXTERNAL SIGNAGE
47-51 Edensor Road
Cabramatta NSW 2166

Drawing Title: GROUND FLOOR PLAN		
Date: 12.09.12	Drawn by: QC	Scale: 1:200@A1
Drawing No.: 741 / DA / 002		Rev. C

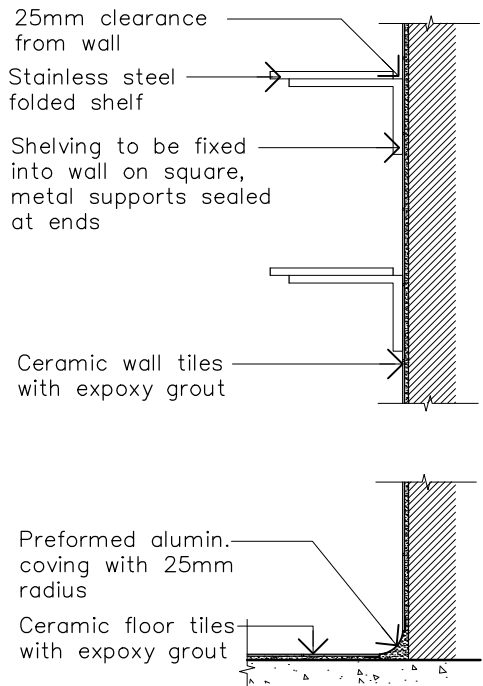

02 TYPICAL SHELF & COVING DTLS
1:20

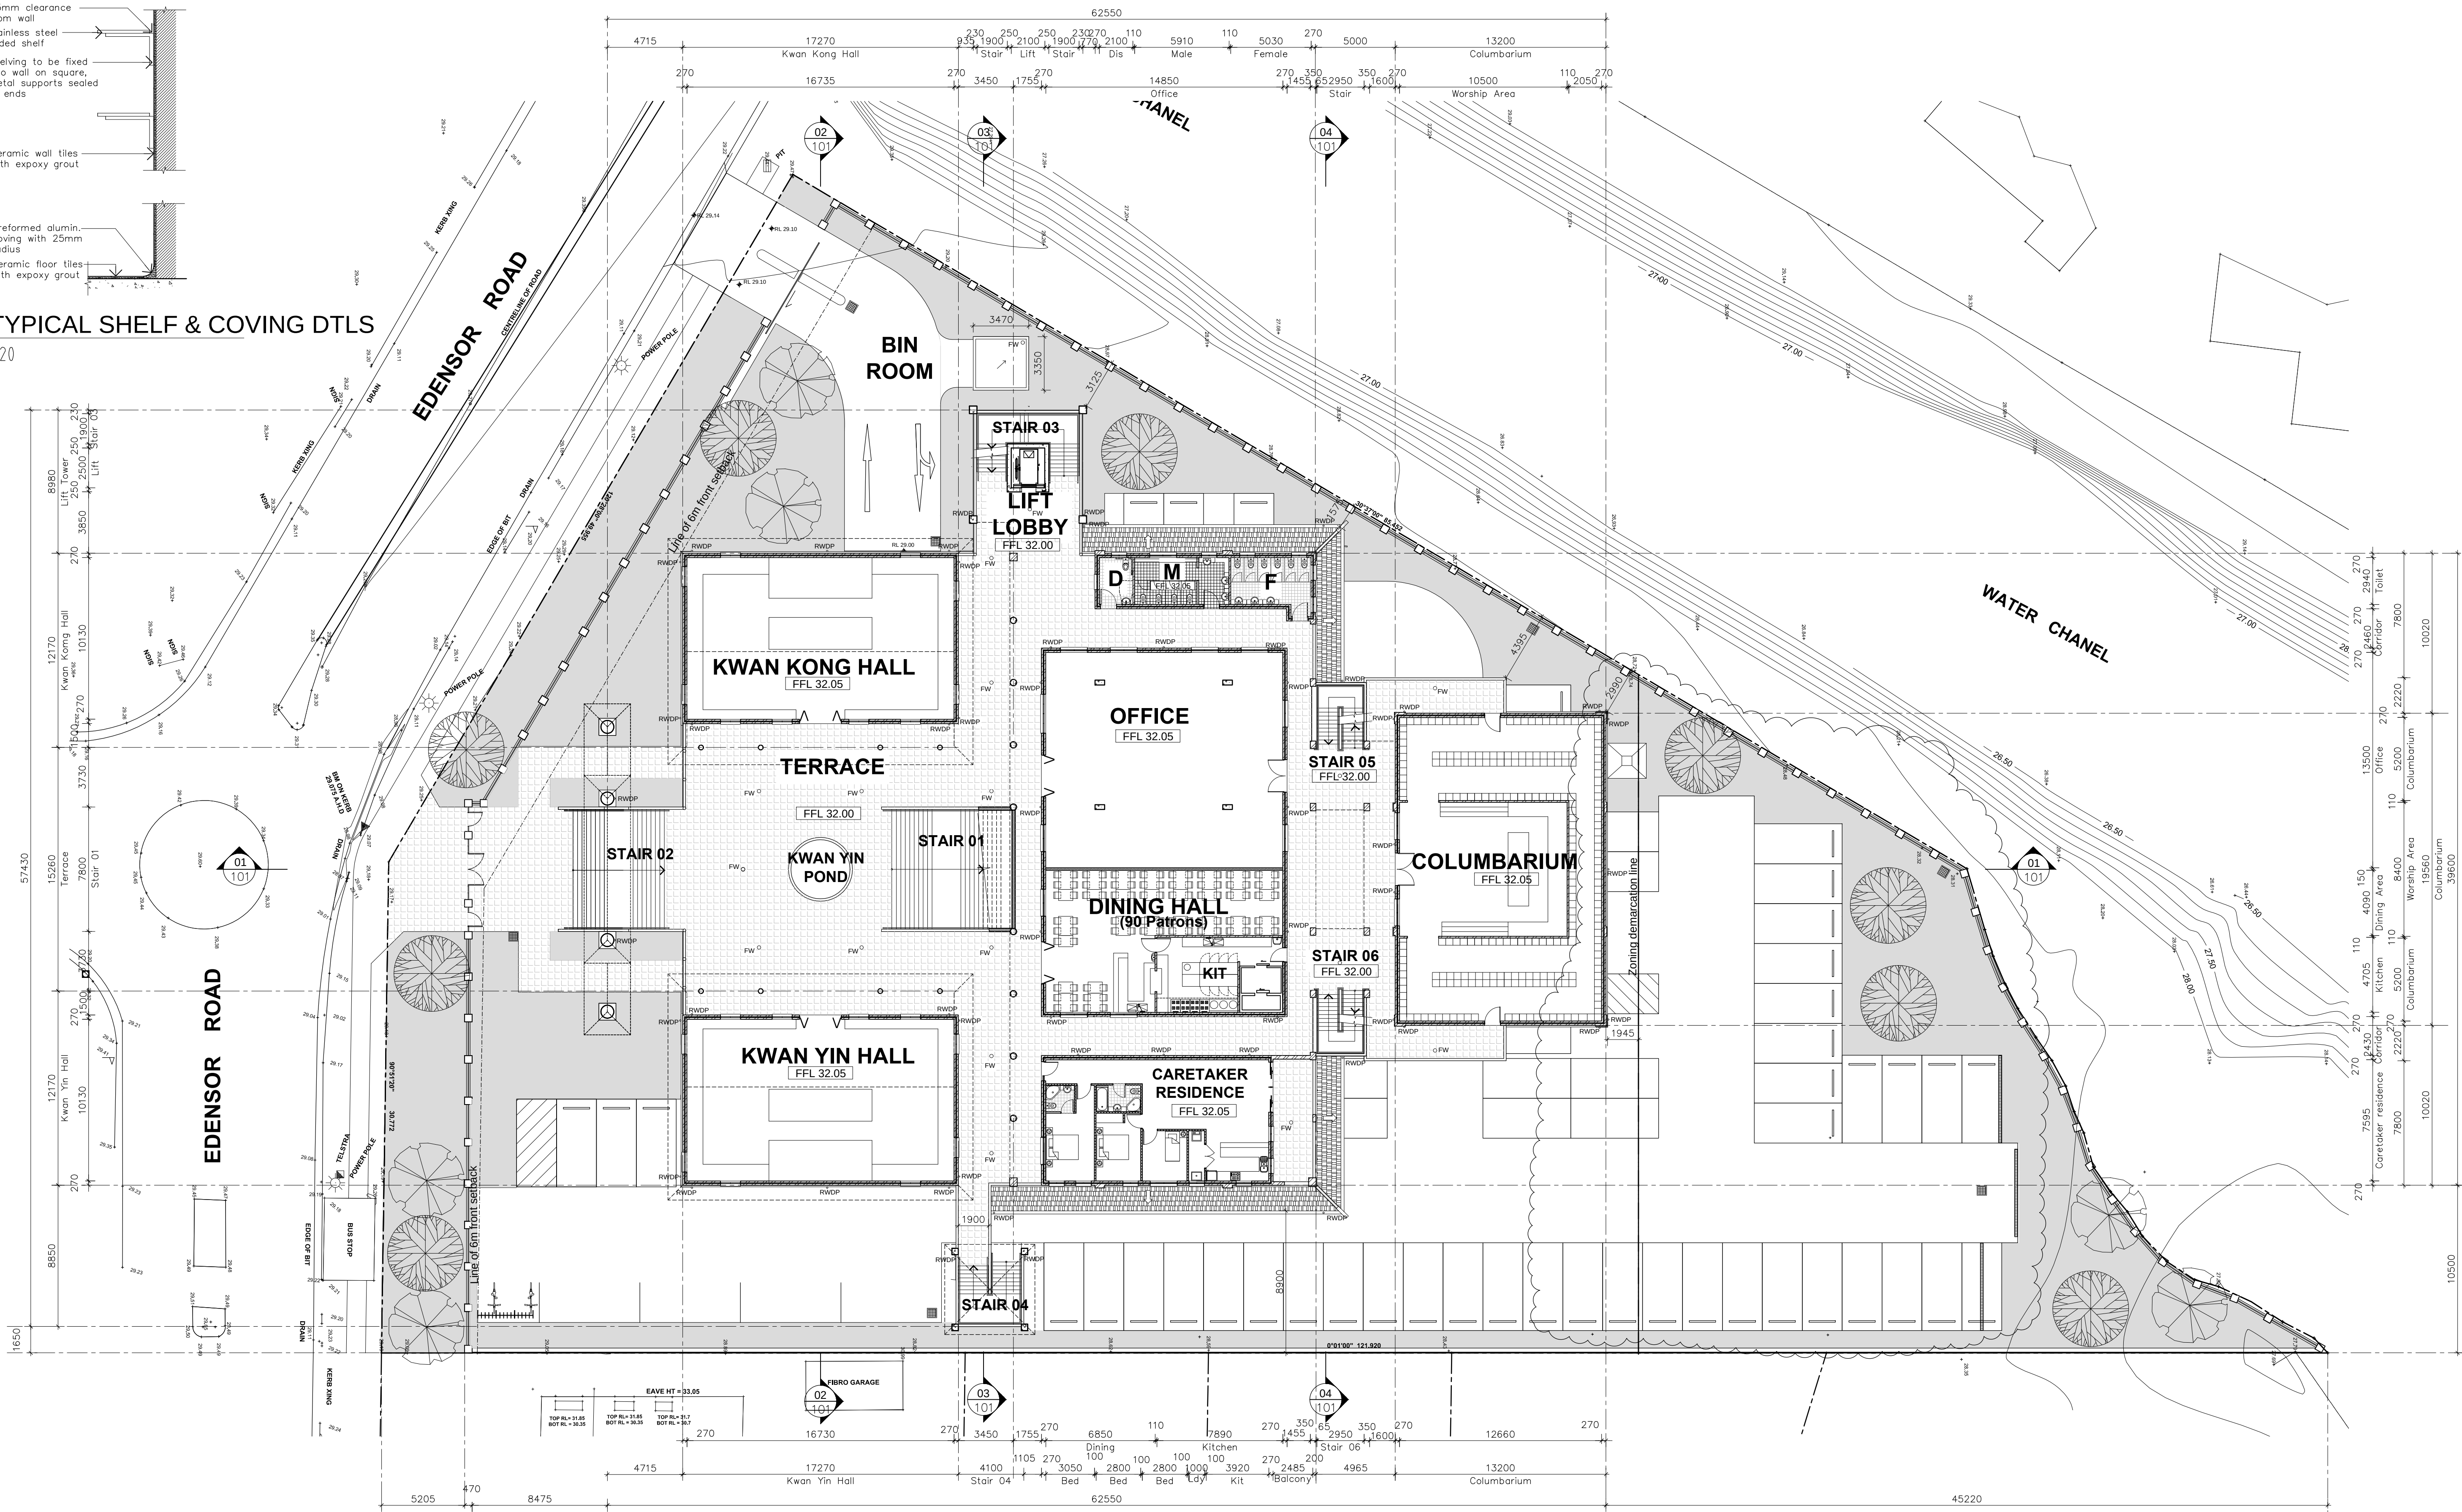

01 FIRST FLOOR
1:200

DA SUBMISSION ONLY
NOT FOR CONSTRUCTION

NOTES:
This drawing is subject to copyright and may not be copied, used or reproduced in any way without the authority of VT Architects P/L.

DO NOT SCALE DRAWINGS. VERIFY ALL DIMENSIONS ON SITE.


Drawing title Abbreviations
SK - Sketch Design, TD - Tender Document,
DA - Development Application, DD - Detail Drawing,
CC - Construction Certificate, WD - Working Drawing.

Copyright VT ARCHITECTS PTY. LTD. 2012

Date	Amendment	Rev.
05.10.12	Issue for DA Submission	A
28.02.13	Amendments as clouded	B
22.07.13	Amendments as clouded	C

Consultants:
Surveyor:
John Lowe and Associates Pty Ltd
81 Elizabeth Drive Liverpool NSW 2170
Tel: (02) 9602 4562 Fax: (02) 9602 8304
Traffic Engineer:
Winning Traffic Solutions Pty Ltd
PO Box 4100 Denistown East NSW 2122
Tel: (02) 9807 9962 Fax: (02) 9807 9963
Stormwater Engineer:
Aztec Engineers Pty Ltd
9 Rawson Street, Lidcombe NSW 2141
Mobile: 0433 001 985

Consultants:
Acoustic Engineer:
Day Design Pty Ltd
Suite 17, 808 Forest Road Peakhurst NSW 2210
Tel: (02) 9584 2639 Fax: (02) 9584 2619
Landscape Architect:
Ray Fuggle & Associates Pty Ltd
Suite 71, 48 George Street Parramatta NSW 2150
Tel: (02) 9891 9222 Fax: (02) 9891 5844

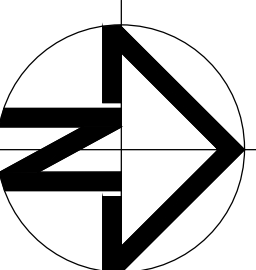

Client:
THE AUSTRALIAN CHINESE
TEO CHEW ASSOCIATION INC.
澳洲潮州同鄉會
15 Park Road
Cabramatta NSW2166

Architect:
VT ARCHITECTS PTY LTD
PO Box 8, Regents Park BC,
NSW 2143 AUSTRALIA
26 Bolivia Street,
Cabramatta NSW 2166
T: (02) 9723 0999
F: (02) 9723 0990
E: info@vtarchitects.com.au
A.B.N. 24 083 968 183
Nom. Architect: Vinh Trang 6275
Website: www.vtarchitects.com.au

Project:
PROPOSED DEMOLITION OF EXISTING DWELLING.
PROPOSED PLACE OF PUBLIC WORSHIP
CONSISTING OF GROUND FLOOR CARPARK, A
PODIUM DECK WITH TWO ONE-STORY BUILDINGS,
TWO TWO-STORY BUILDINGS AND A LIFT/ STAIR
TOWER AND EXTERNAL SIGNAGE
47-51 Edensor Road
Cabramatta NSW 2166

Drawing Title: FIRST FLOOR PLAN AND KITCHEN DETAILS			
Date: 12.09.12	Drawn by: QC	Scale: 1:200@A1	Rev. C
Drawing No.: 741 / DA / 003			