


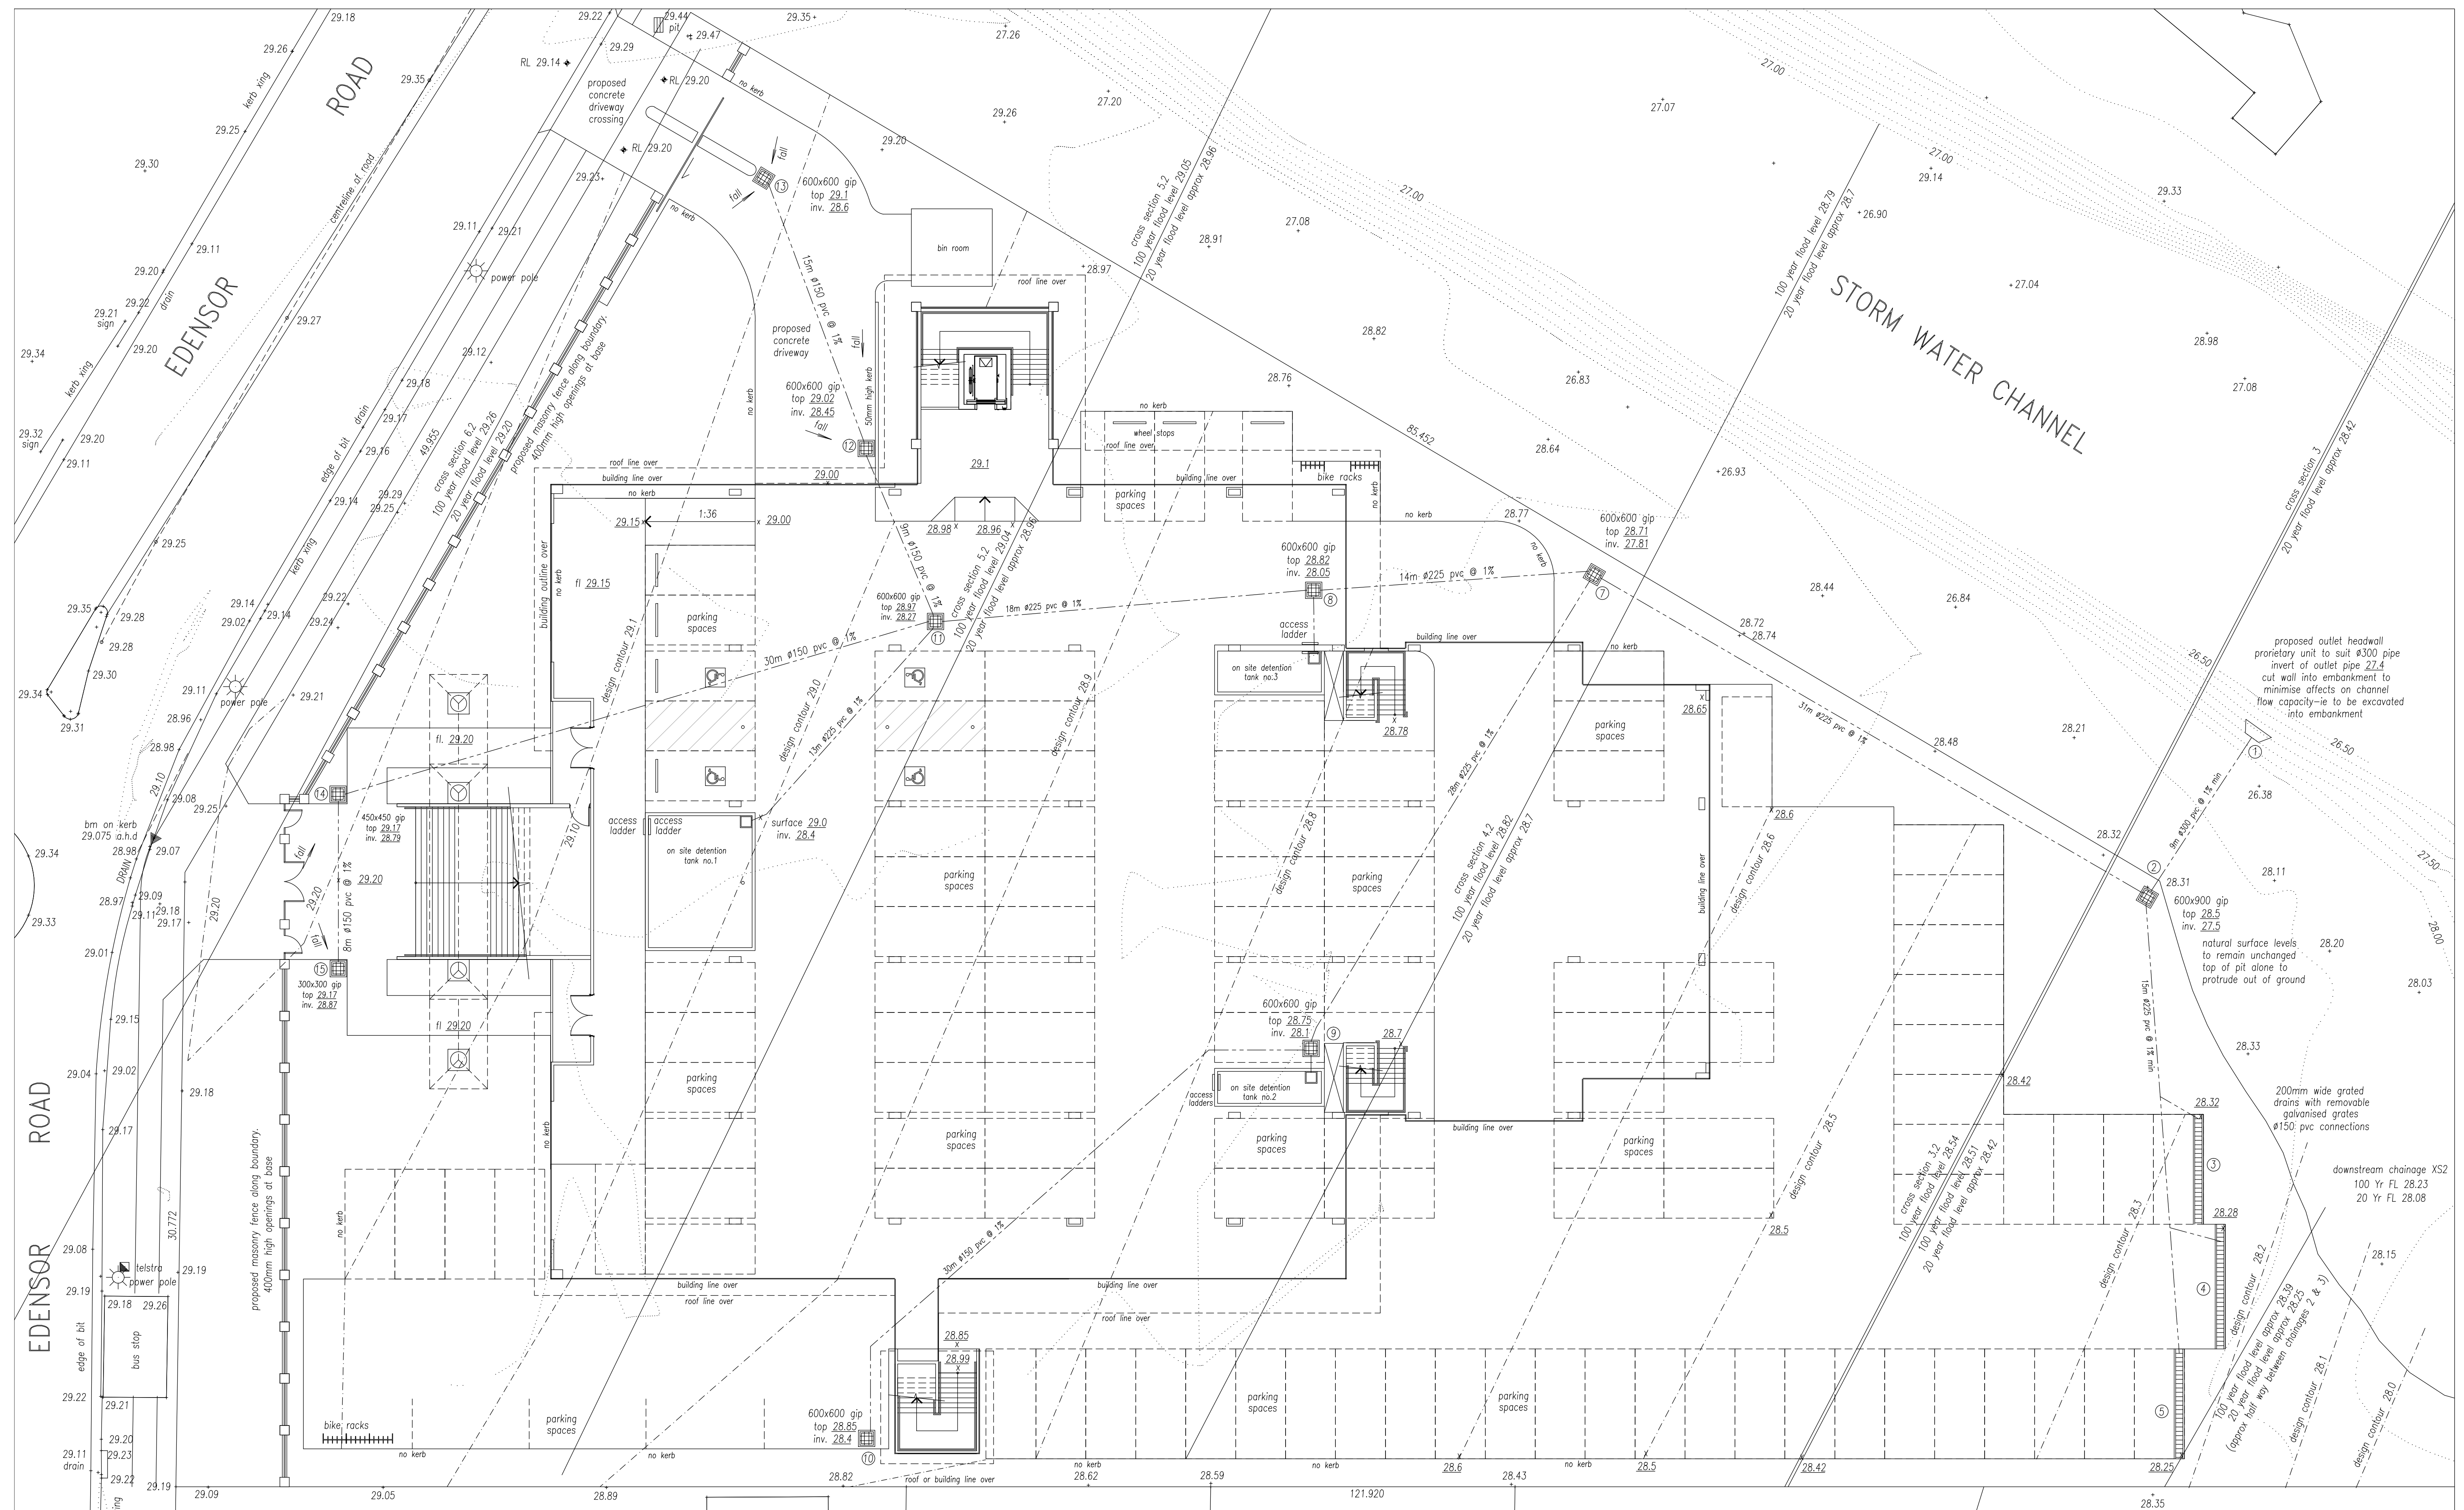

SHEET 1

p\stormwater drawings\061211 47-51 edensor

Jul 2013	revised flood study, carpark layout	E
Feb 2013	council letter 27 November 2012	D
Oct 2012	revised architectural plans	C
Jan 2012	revised architectural plans/draft	B
Oct 2011	development application issue	A

AZTEC ENGINEERS PTY LTD
stormwater + civil engineers
skype: leon.savage1

email: aztecengineers@yahoo.com
tel 0433 00 1985
tel 8006 0082


PROJECT :
proposed temple complex at 47-51 edensor road, cabramatta

DRAWING No.
061211

stormwater drainage
& on site detention

1 Savage
Leon Savage
B.E. Civil

development | application | issue

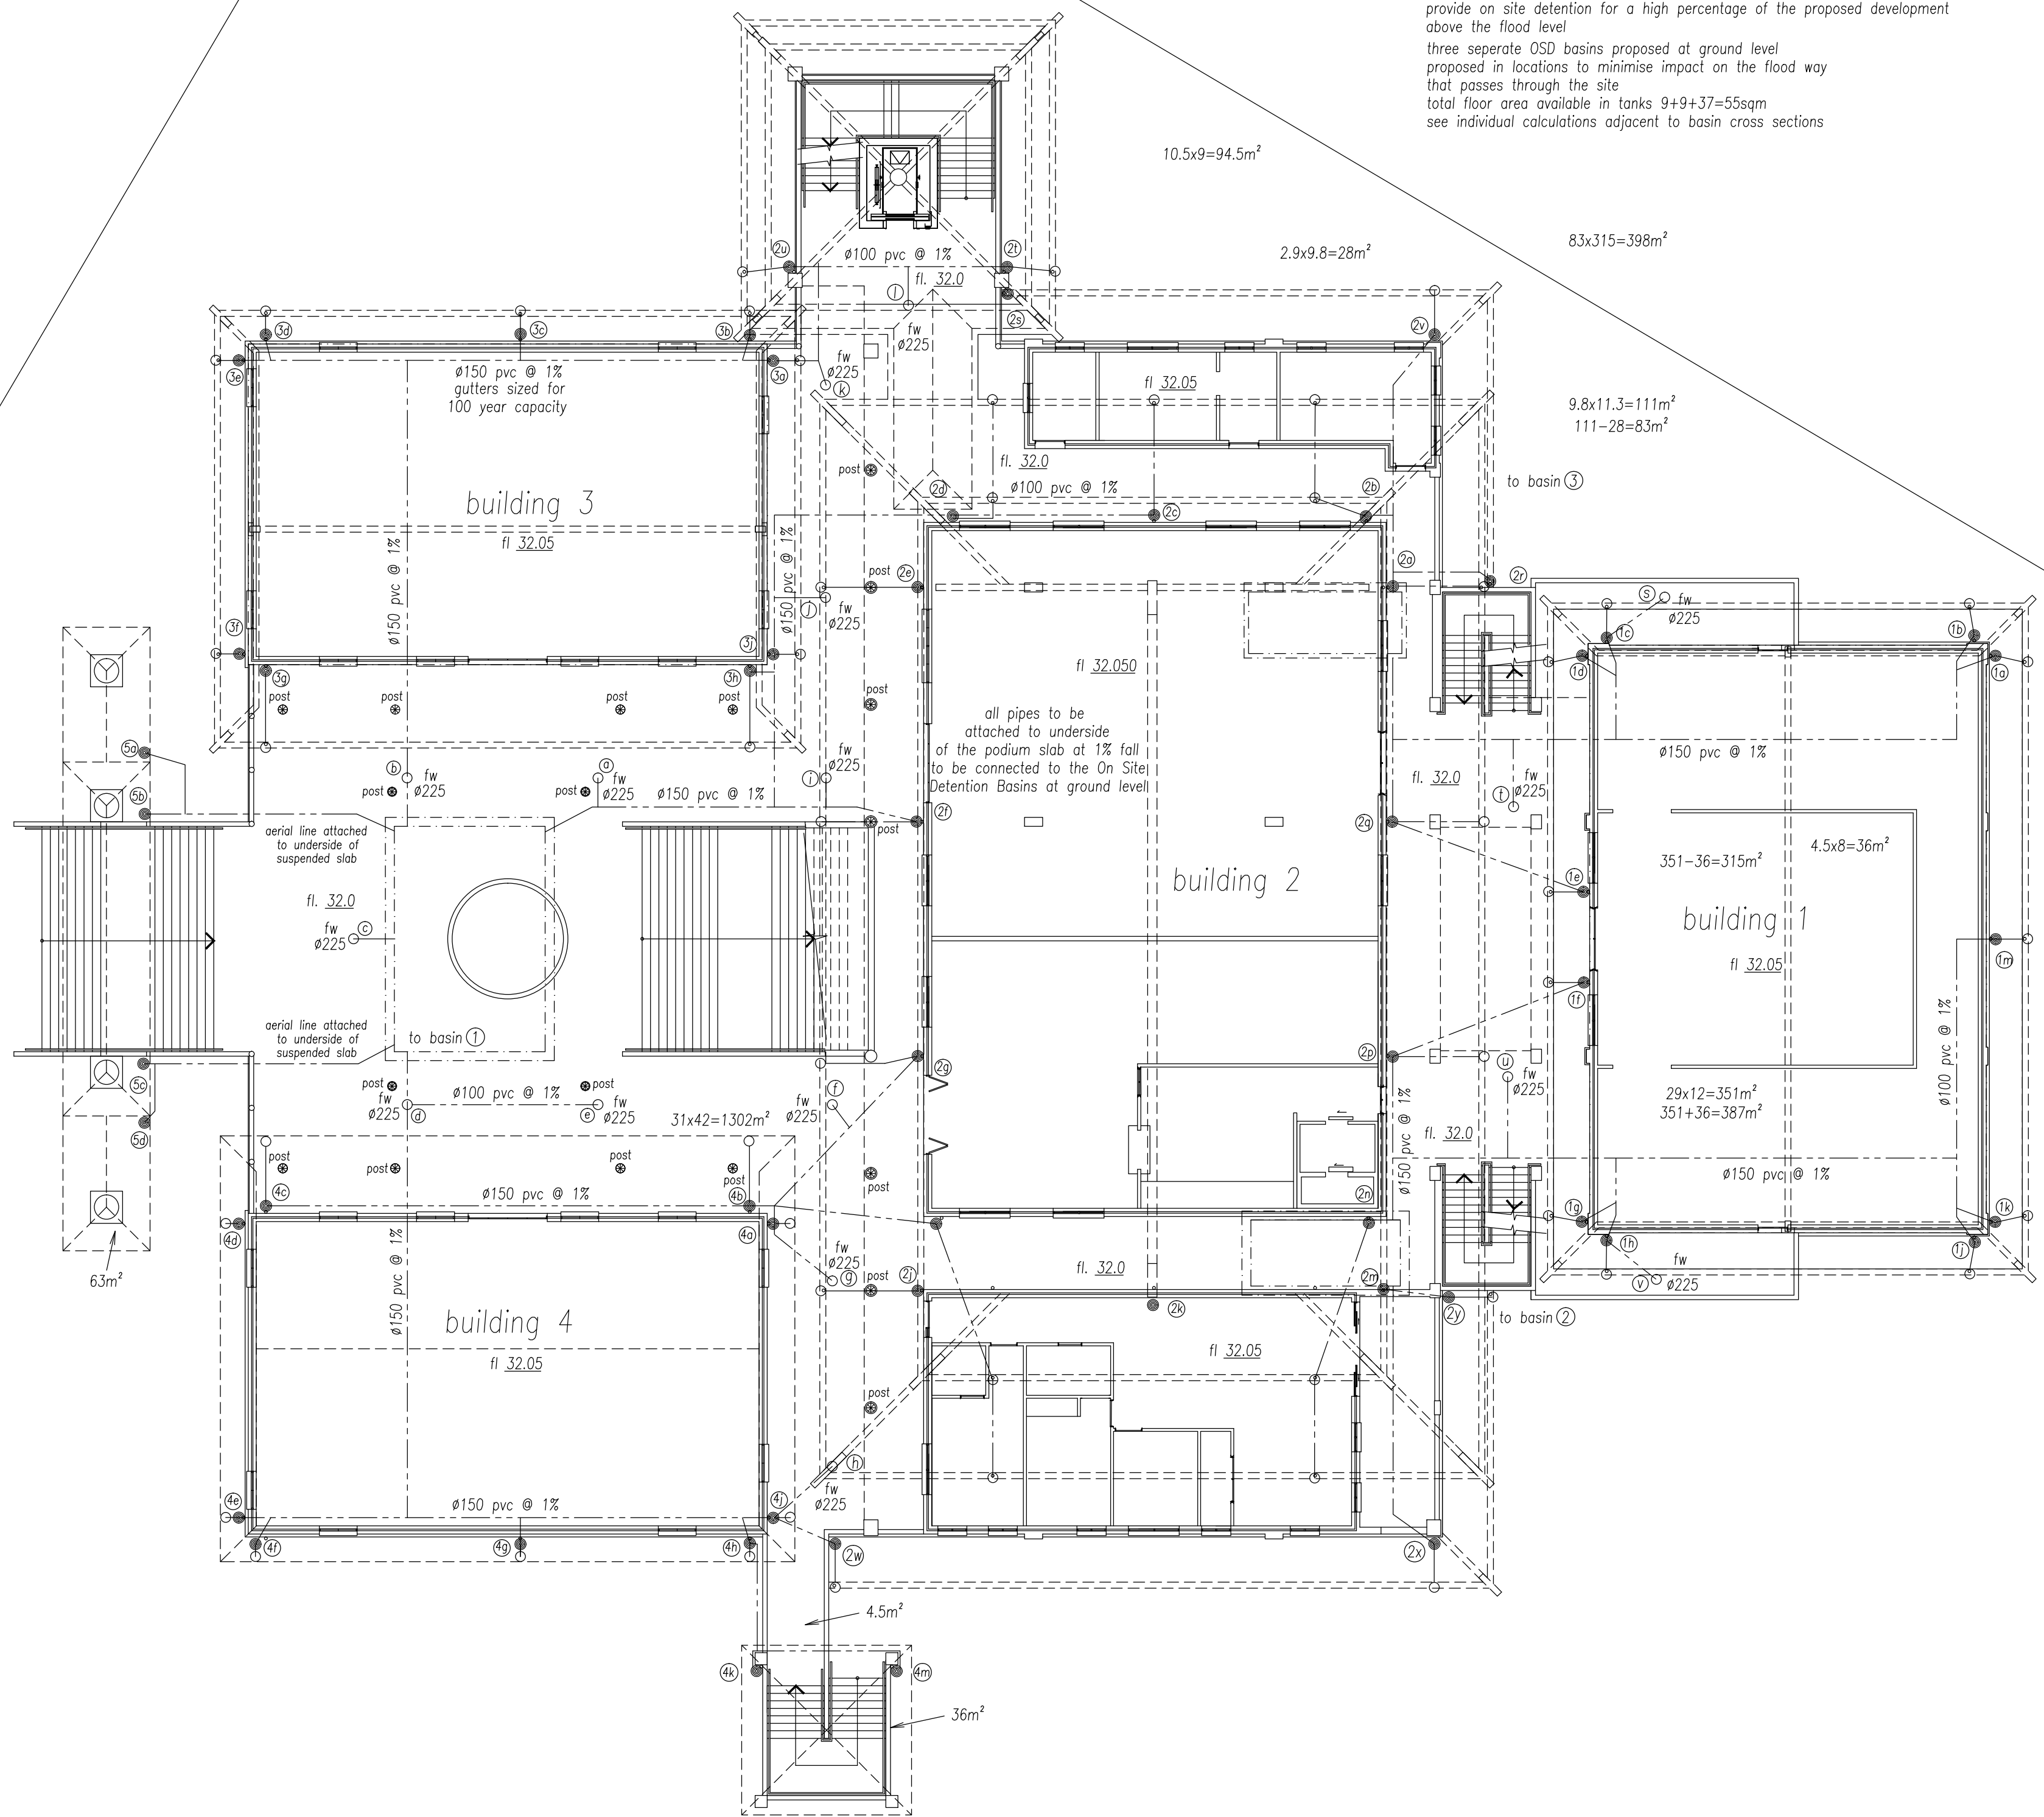

SHEET 2

first floor plan

scale 1:150

NOTES


- all work to be done to the satisfaction of fairfield city council.
- proposed concrete driveway to be constructed in accordance with plans, specifications, and levels issued separately by council.
- all pipes to be min. 100mm dia unless noted otherwise (uno).
- all pipes to be grade upvc at min 1% uno.

2. legend:

- tw top of wall
- tk top of kerb
- down pipe
- fw floor waste
- gl garage floor level
- fl floor level
- 56.89 existing level
- 53.81 design level
- gip grated inlet pit
- bfl basement floor level
- jp junction pit
- ie upvc sewer grade inspection eye
- dps - downpipe with spreader


wire mesh fencing within galvanised pipe framing and wire mesh gate to be provided between top of wall and underside of podium slab for all four sides of basin. similar black rubber coated mesh and framing satisfactory.

basin 3
average floor invert 28.83
area to tank 398sqm
(podium and associated roof area contributing to tank)
351+36+111=28=398sqm
allowed 25cum/1000sqm volume
398*25/1000=10cum
10cum/9=1.11m
28.83+1.11=29.94 tswl

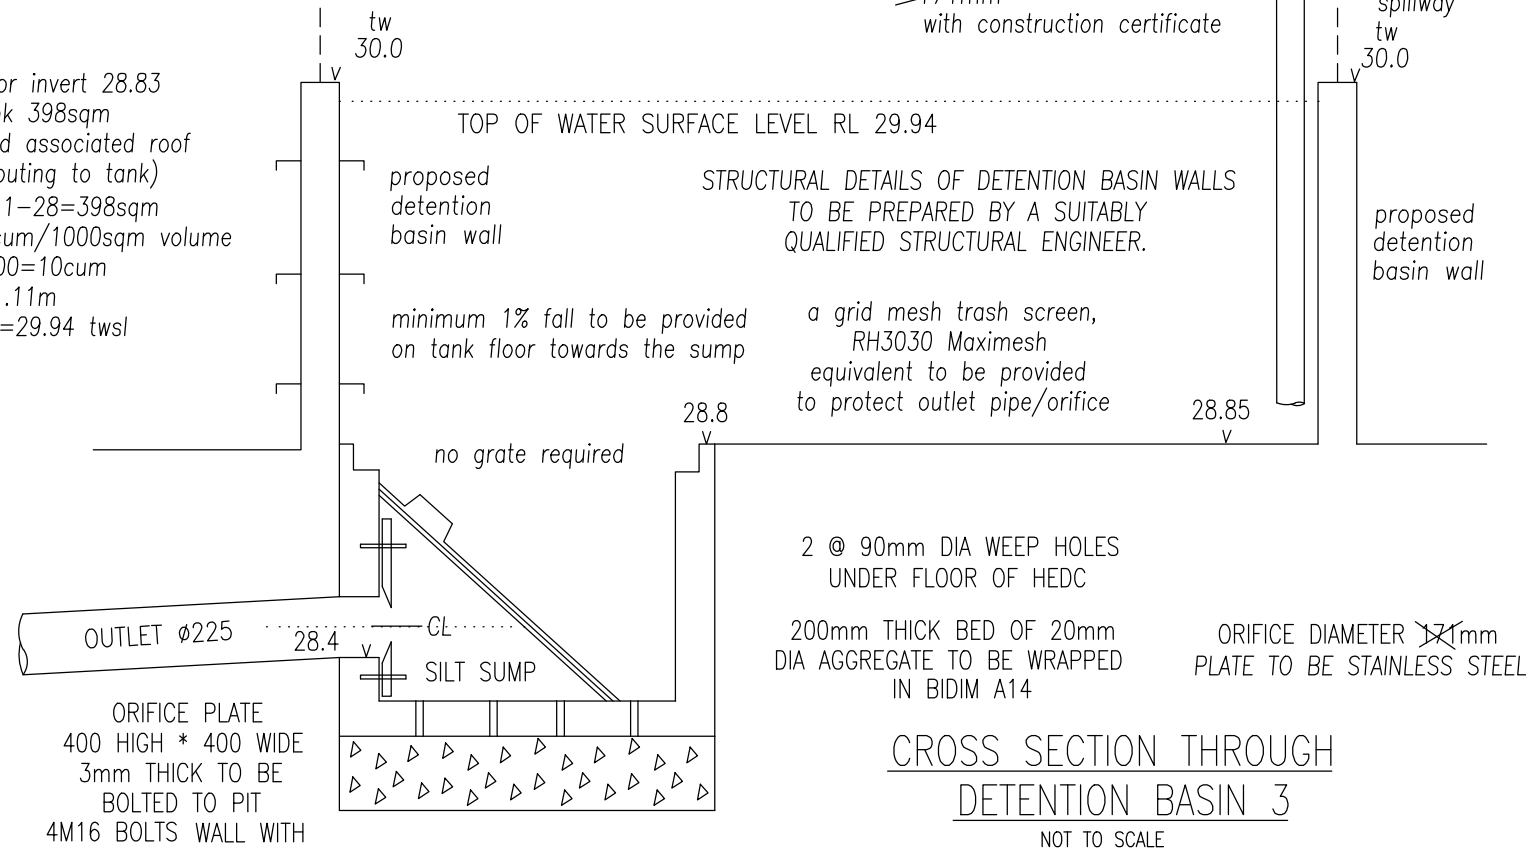


wire mesh fencing within galvanised pipe framing and wire mesh gate to be provided between top of wall and underside of podium slab for all four sides of basin. similar black rubber coated mesh and framing satisfactory.

basin 2
average floor invert 28.77
area to tank 498sqm
(podium and associated roof area contributing to tank)
351+36+111=498sqm
allowed 25cum/1000sqm volume
498*25/1000=12.5cum
12.5cum/9=1.39m
28.77+1.39=30.16 tswl

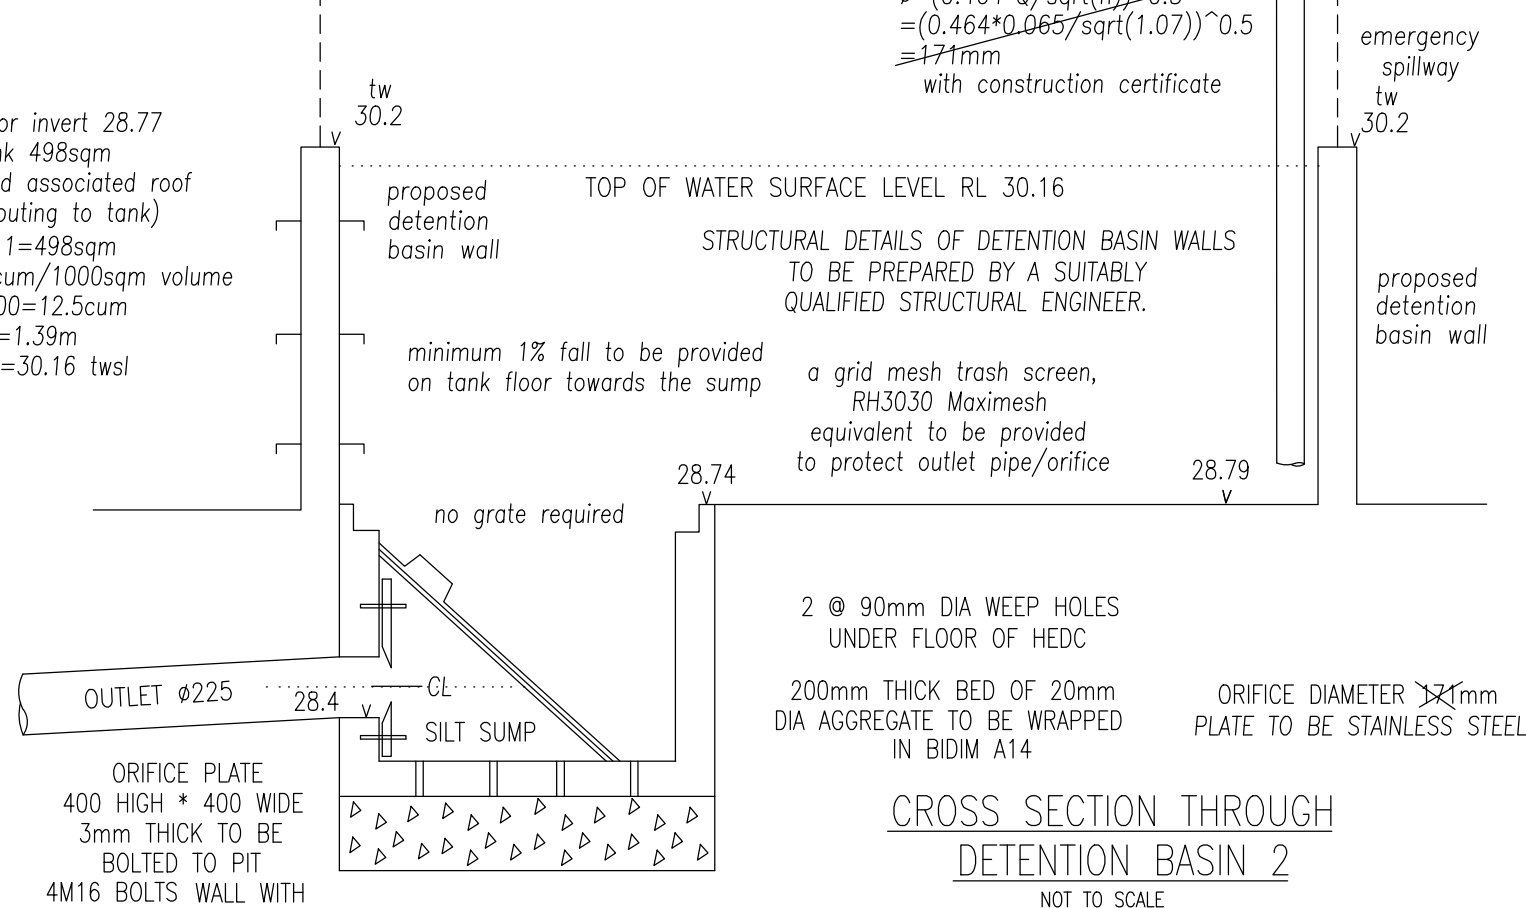

wire mesh fencing within galvanised pipe framing and wire mesh gate to be provided between top of wall and underside of podium slab for all four sides of basin. similar black rubber coated mesh and framing satisfactory.

basin 1
average floor invert 29.03
area to tank 1528sqm
(podium and associated roof area contributing to tank)
1302+95+36+4+63+28=1528sqm
allowed 25cum/1000sqm volume
1528*25/1000=38cum
38cum/37.5=1.02m
29.03+1.02=30.05 tswl

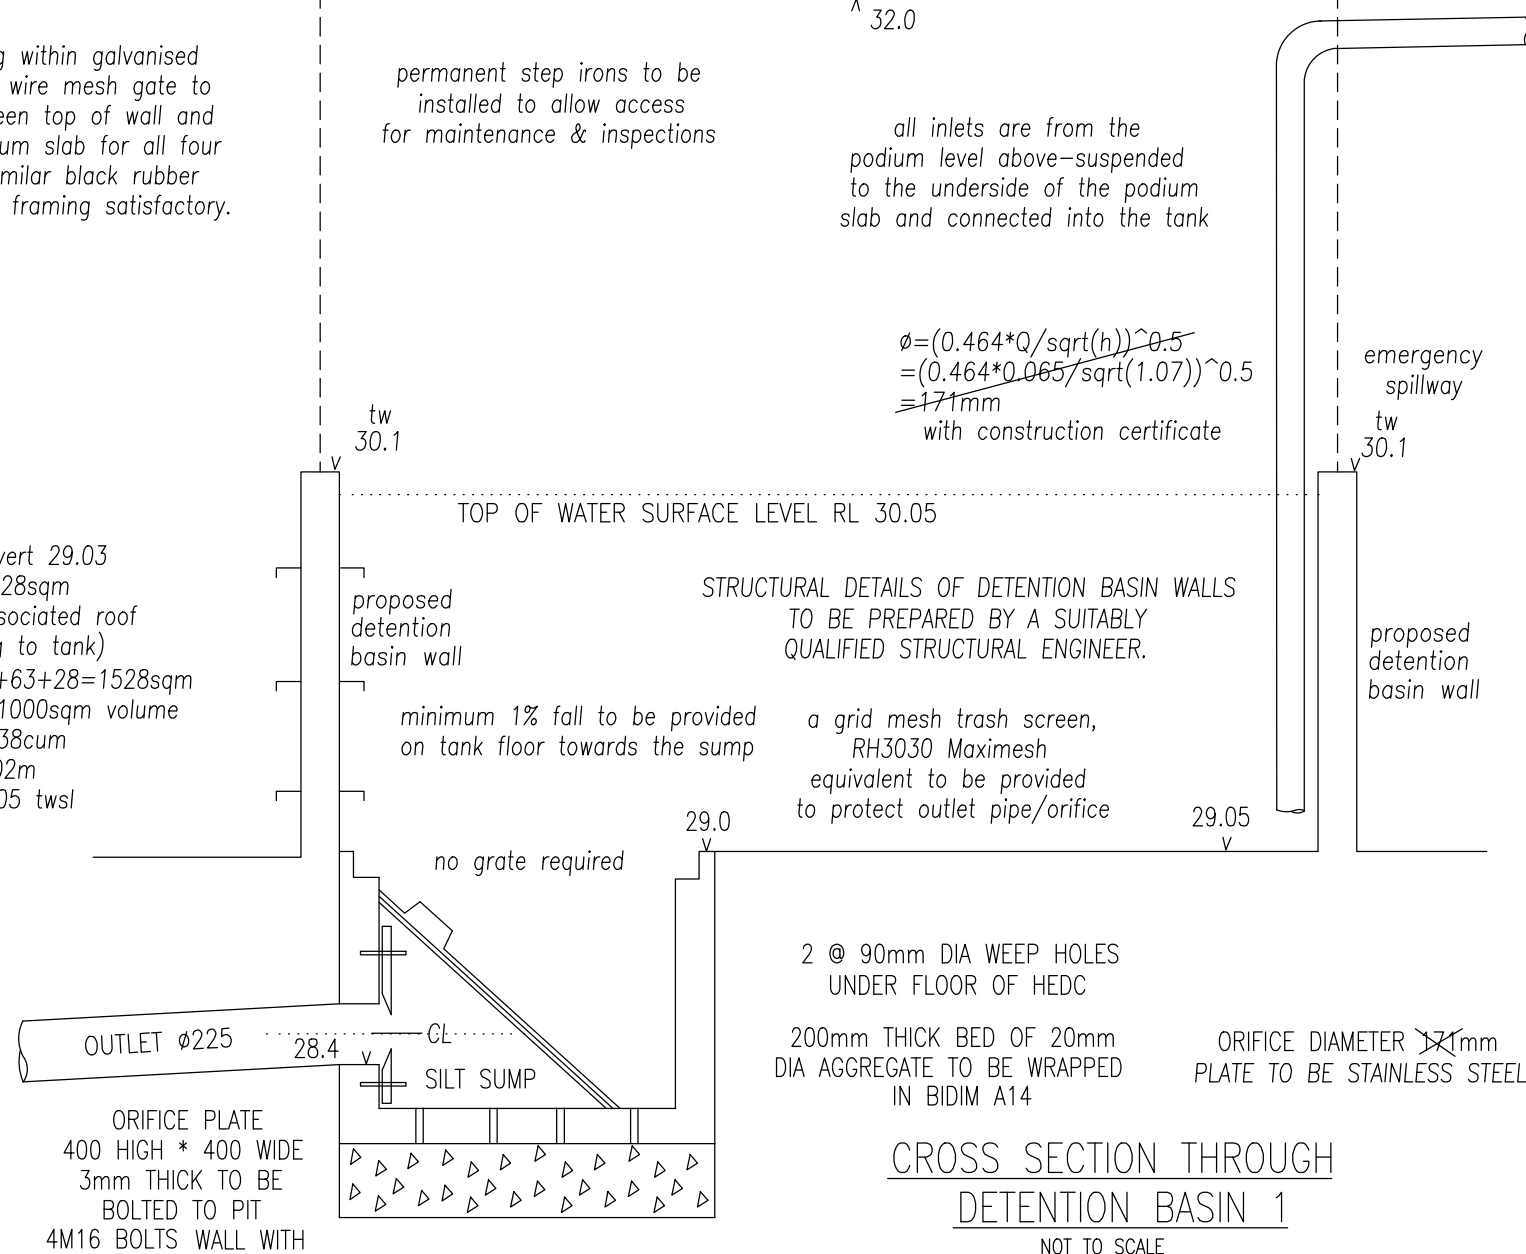

development application issue

AZTEC ENGINEERS PTY LTD
stormwater + civil engineers
skype: leon.savage1

email: aztecengineers@yahoo.com
tel 0433 00 1985
tel 8006 0082

PROJECT :
proposed temple complex at
47-51 edensor road, cabramatta


DRAWING No.
061211

stormwater drainage
& on site detention

p:\stormwater drawings\061211 47-51 edensor

jul 2013	revised flood study, carpark layout	E
feb 2013	council letter 27 november 2012	D
oct 2012	revised architectural plans	C
Jan 2012	revised architectural plans/draft	B
oct 2011	development application issue	A

Leon Savage
B.E. Civil

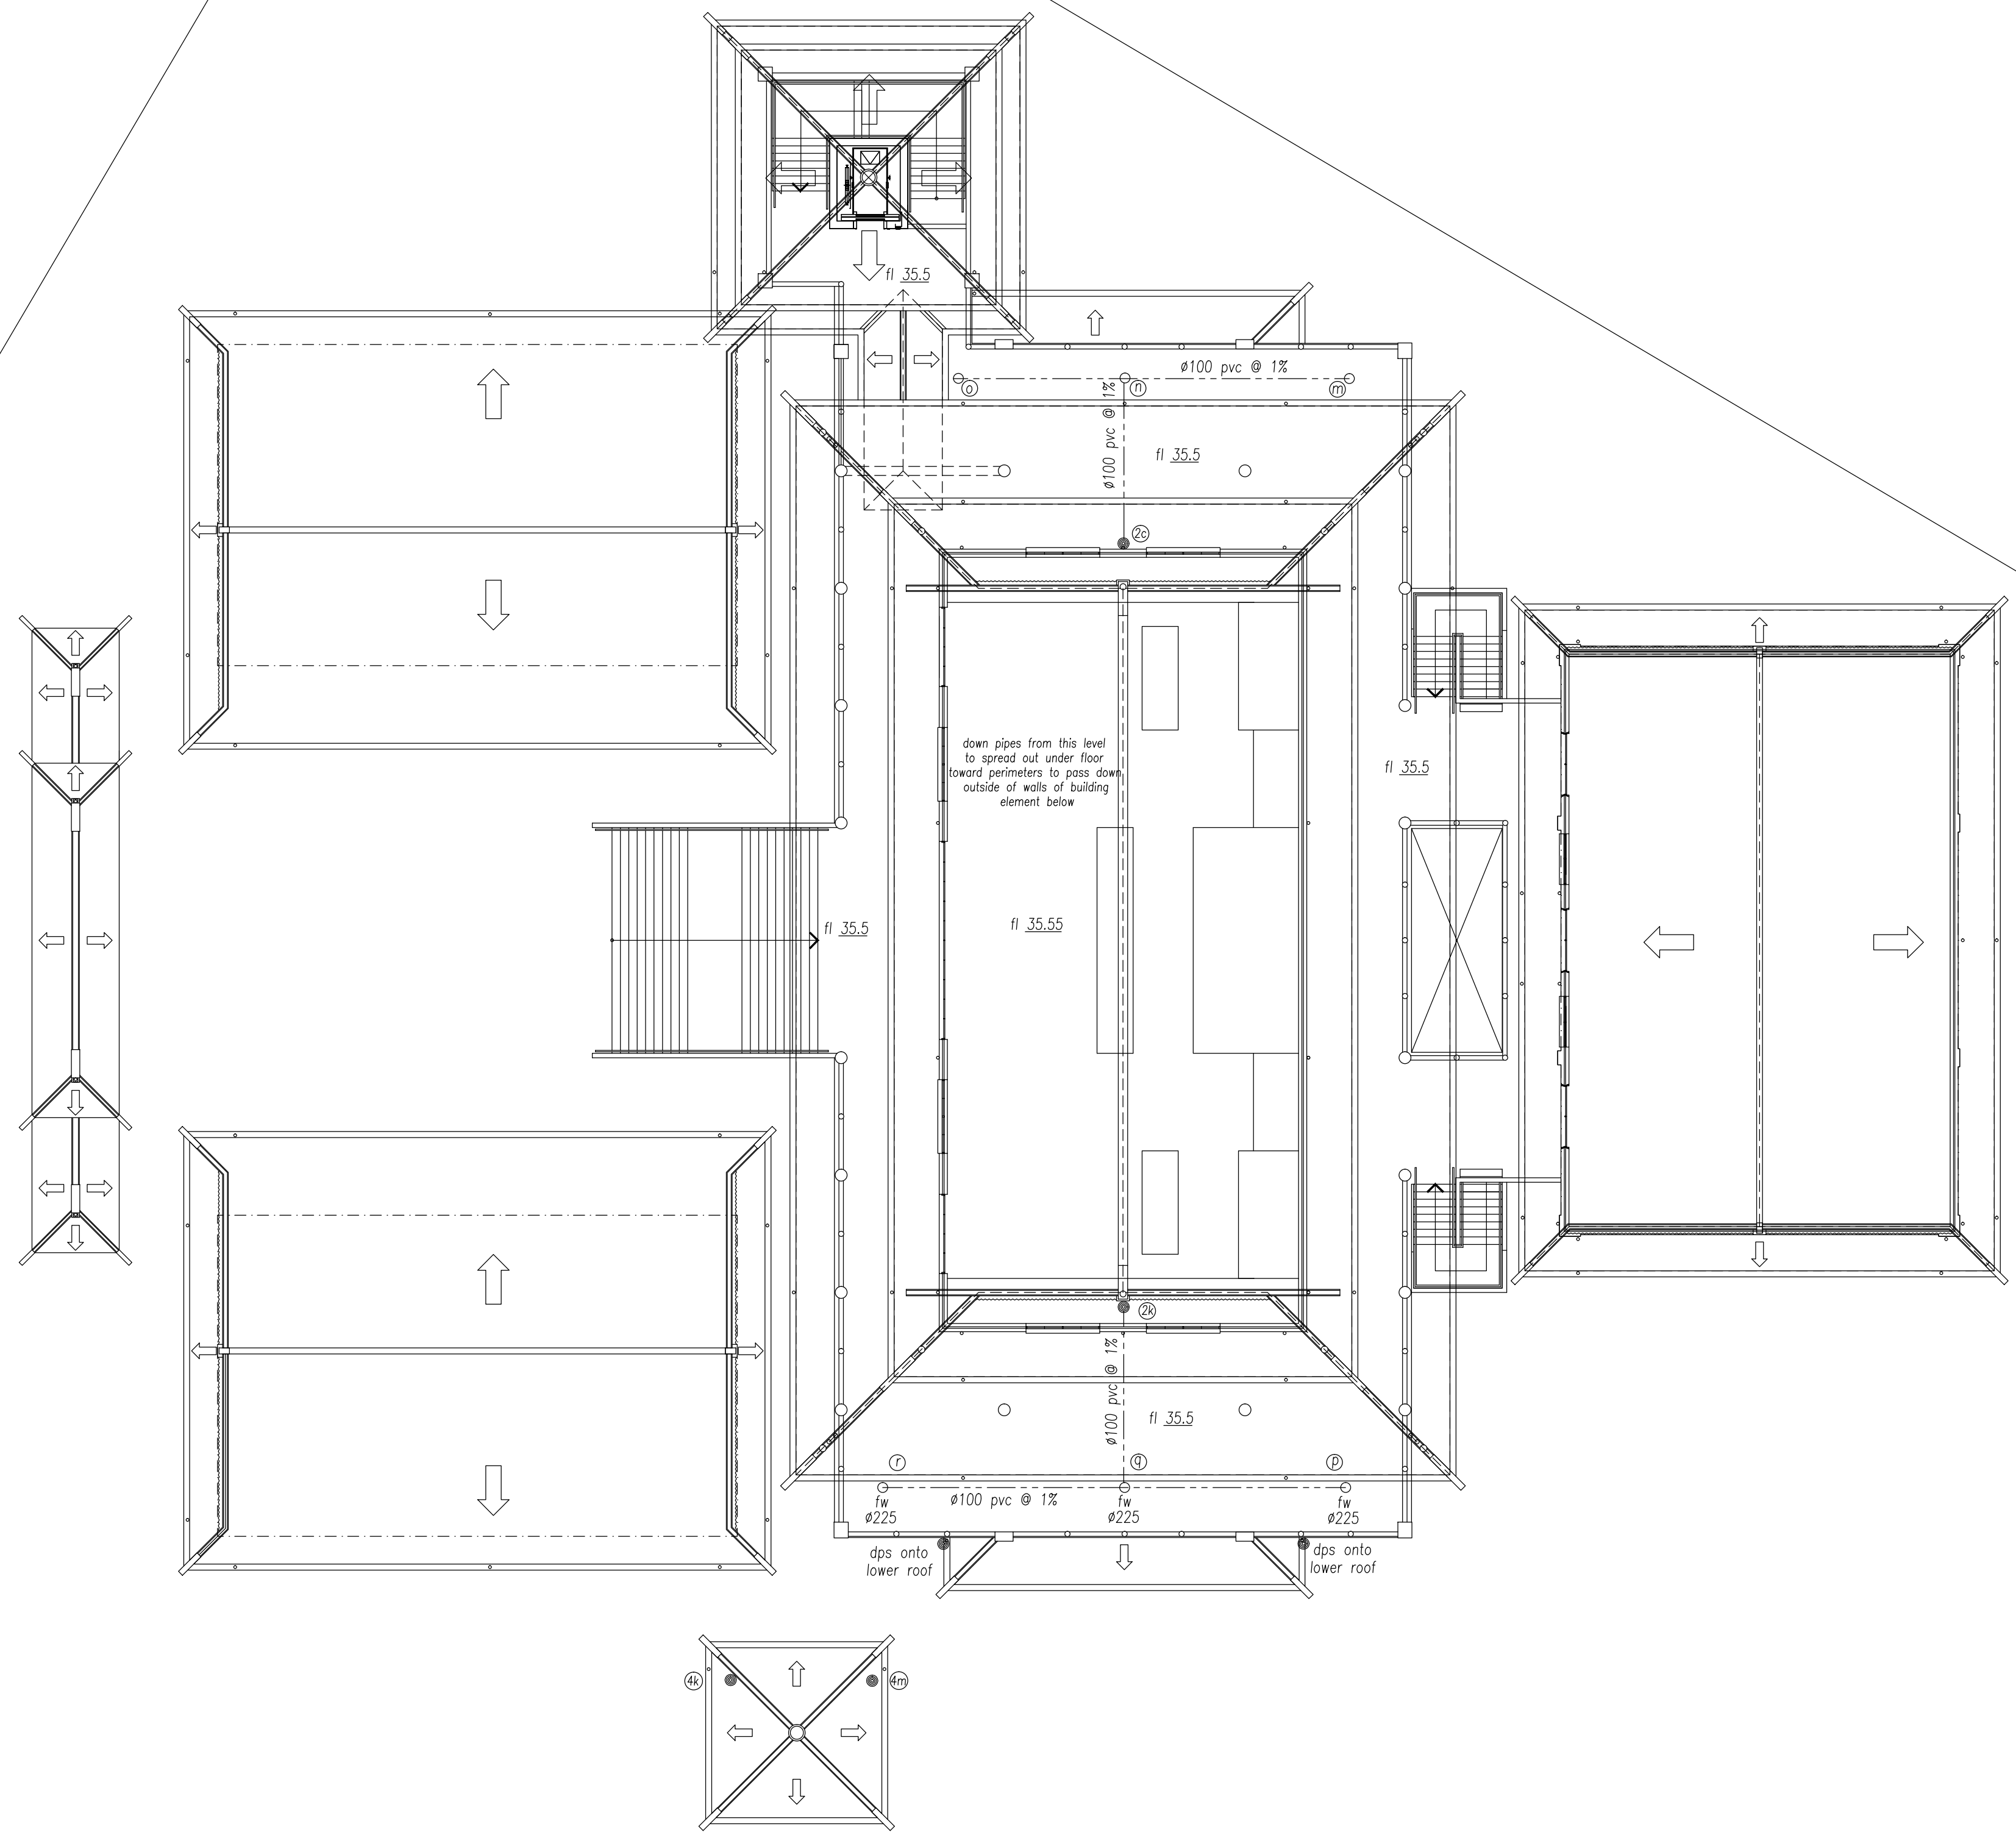

SHEET 3

p:\stormwater drawings\061211 47-51 edensor

level 2

scale 1:150

AZTEC ENGINEERS PTY LTD
stormwater + civil engineers
skype: leon.savage1

email: aztecengineers@yahoo.com
tel 0433 00 1985
tel 8006 0082

jul 2013	revised flood study, carpark layout	E
feb 2013	council letter 27 november 2012	D
oct 2012	revised architectural plans	C
Jan 2012	revised architectural plans/draft	B
oct 2011	development application issue	A




Leon Savage
Leon Savage
B.E. Civil

development application issue

PROJECT :
proposed temple complex at
47-51 edensor road, cabramatta

DRAWING No.
061211

stormwater drainage
& on site detention

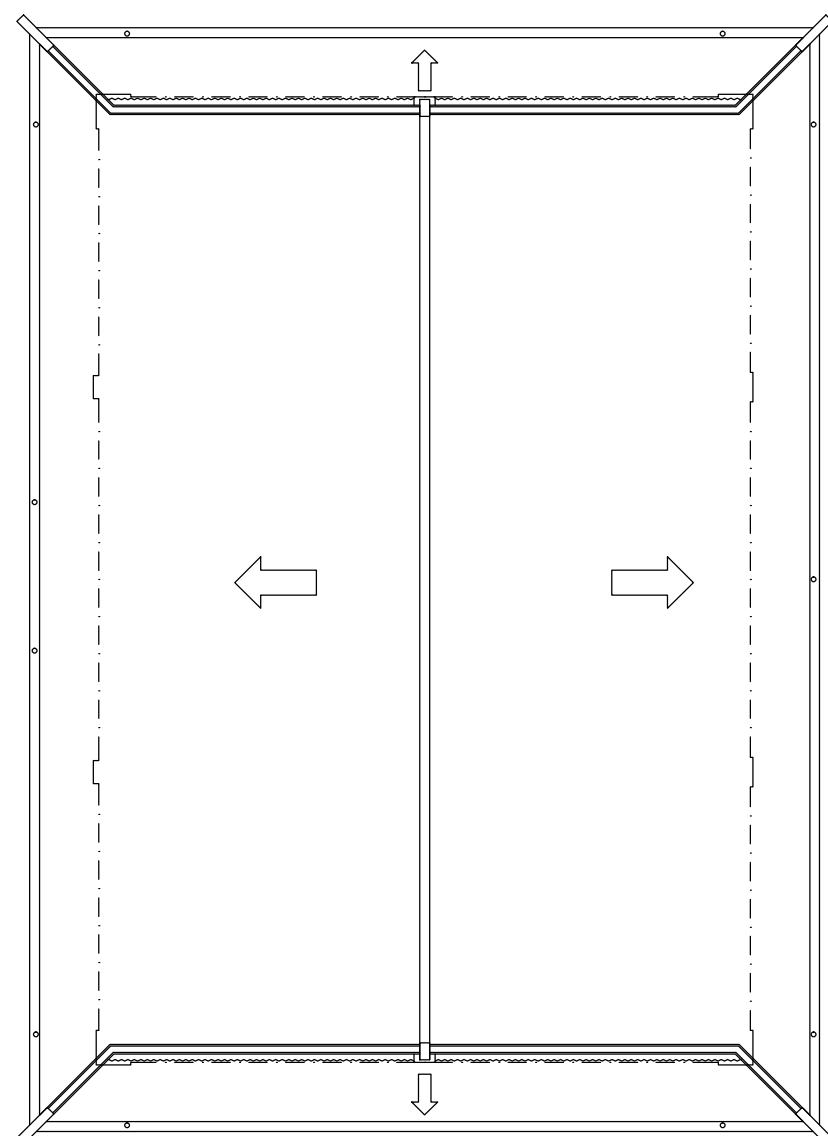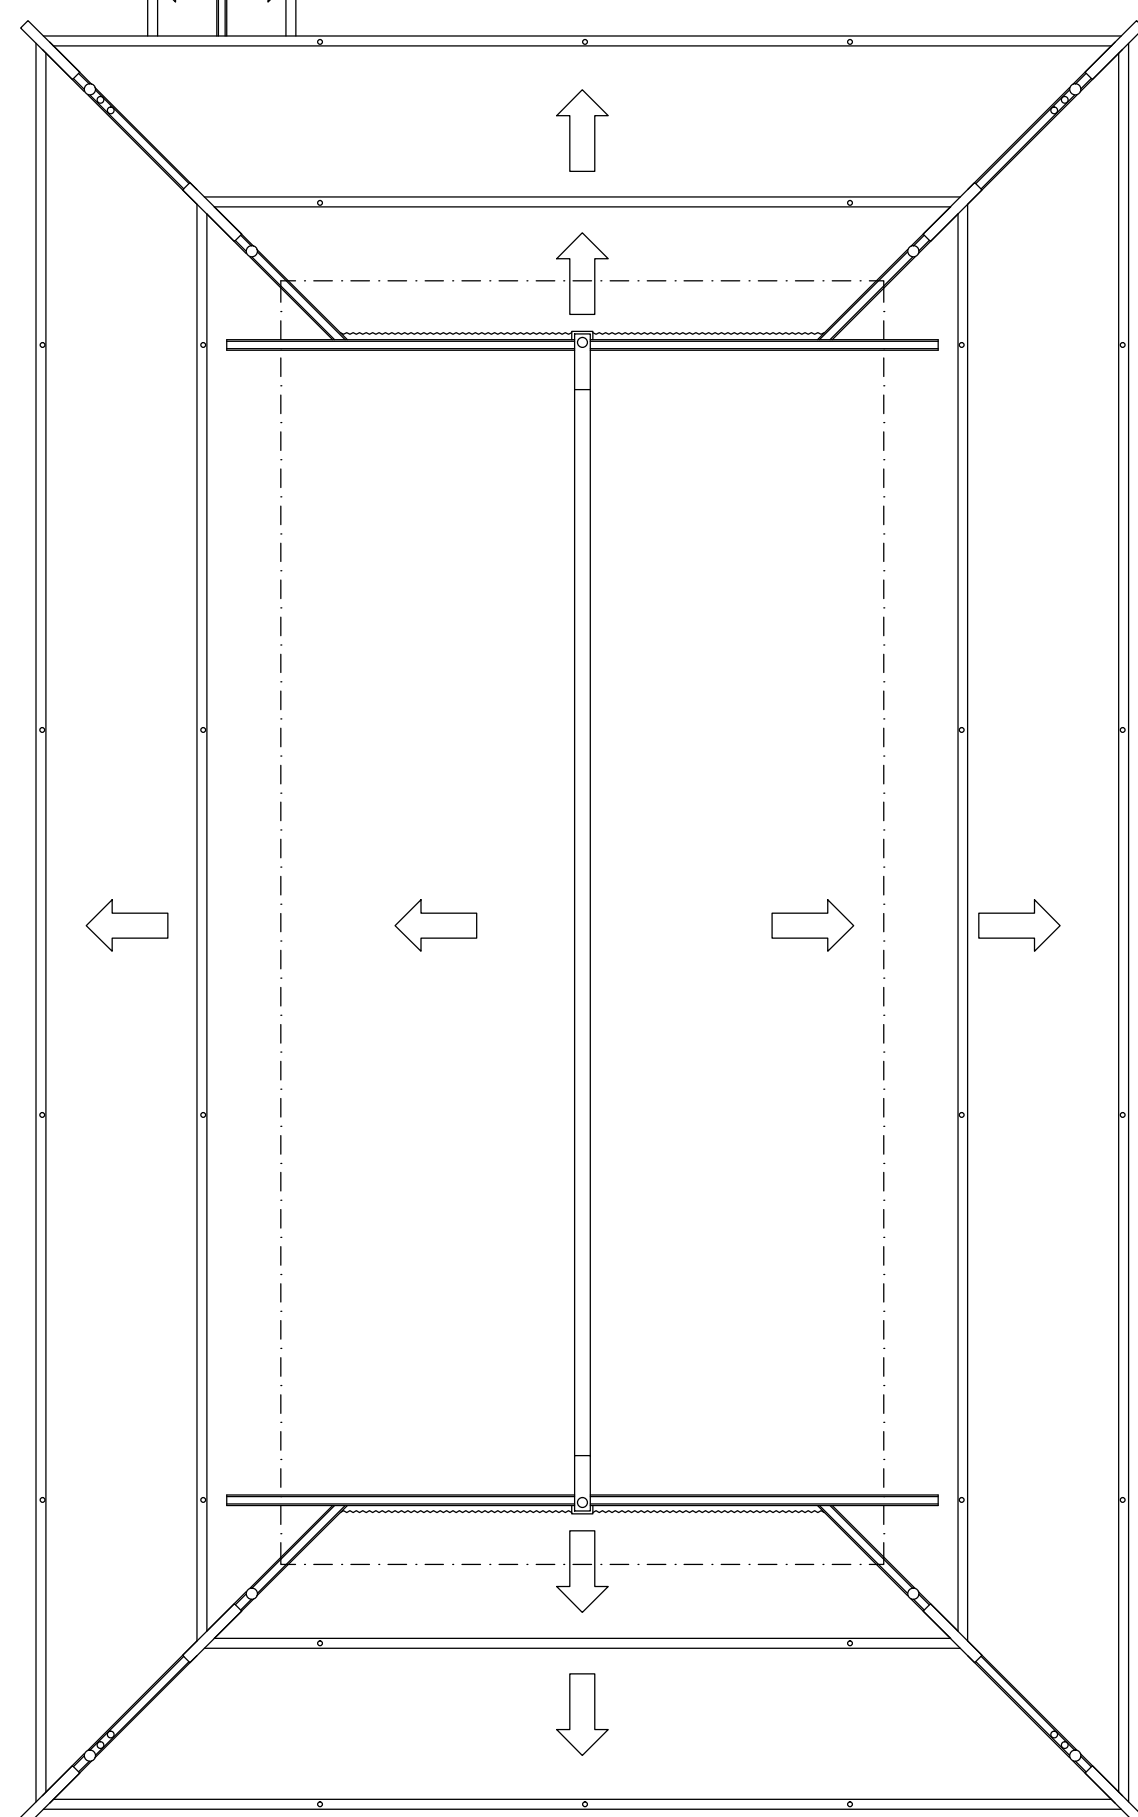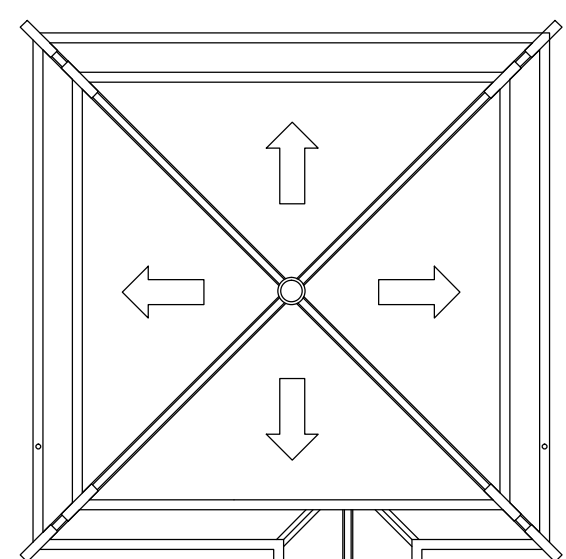

roof plan
scale 1:150

SHEET 4


p:\stormwater drawings\061211 47-51 edensor

AZTEC ENGINEERS PTY LTD
stormwater + civil engineers
email: aztecengineers@yahoo.com
tel 0433 00 1985
skype: leon.savage1

jul 2013	revised flood study, carpark layout	E
feb 2013	council letter 27 november 2012	D
oct 2012	revised architectural plans	C
jan 2012	revised architectural plans/draft	B
oct 2011	development application issue	A


Leon Savage
Leon Savage
B.E. Civil

development application issue

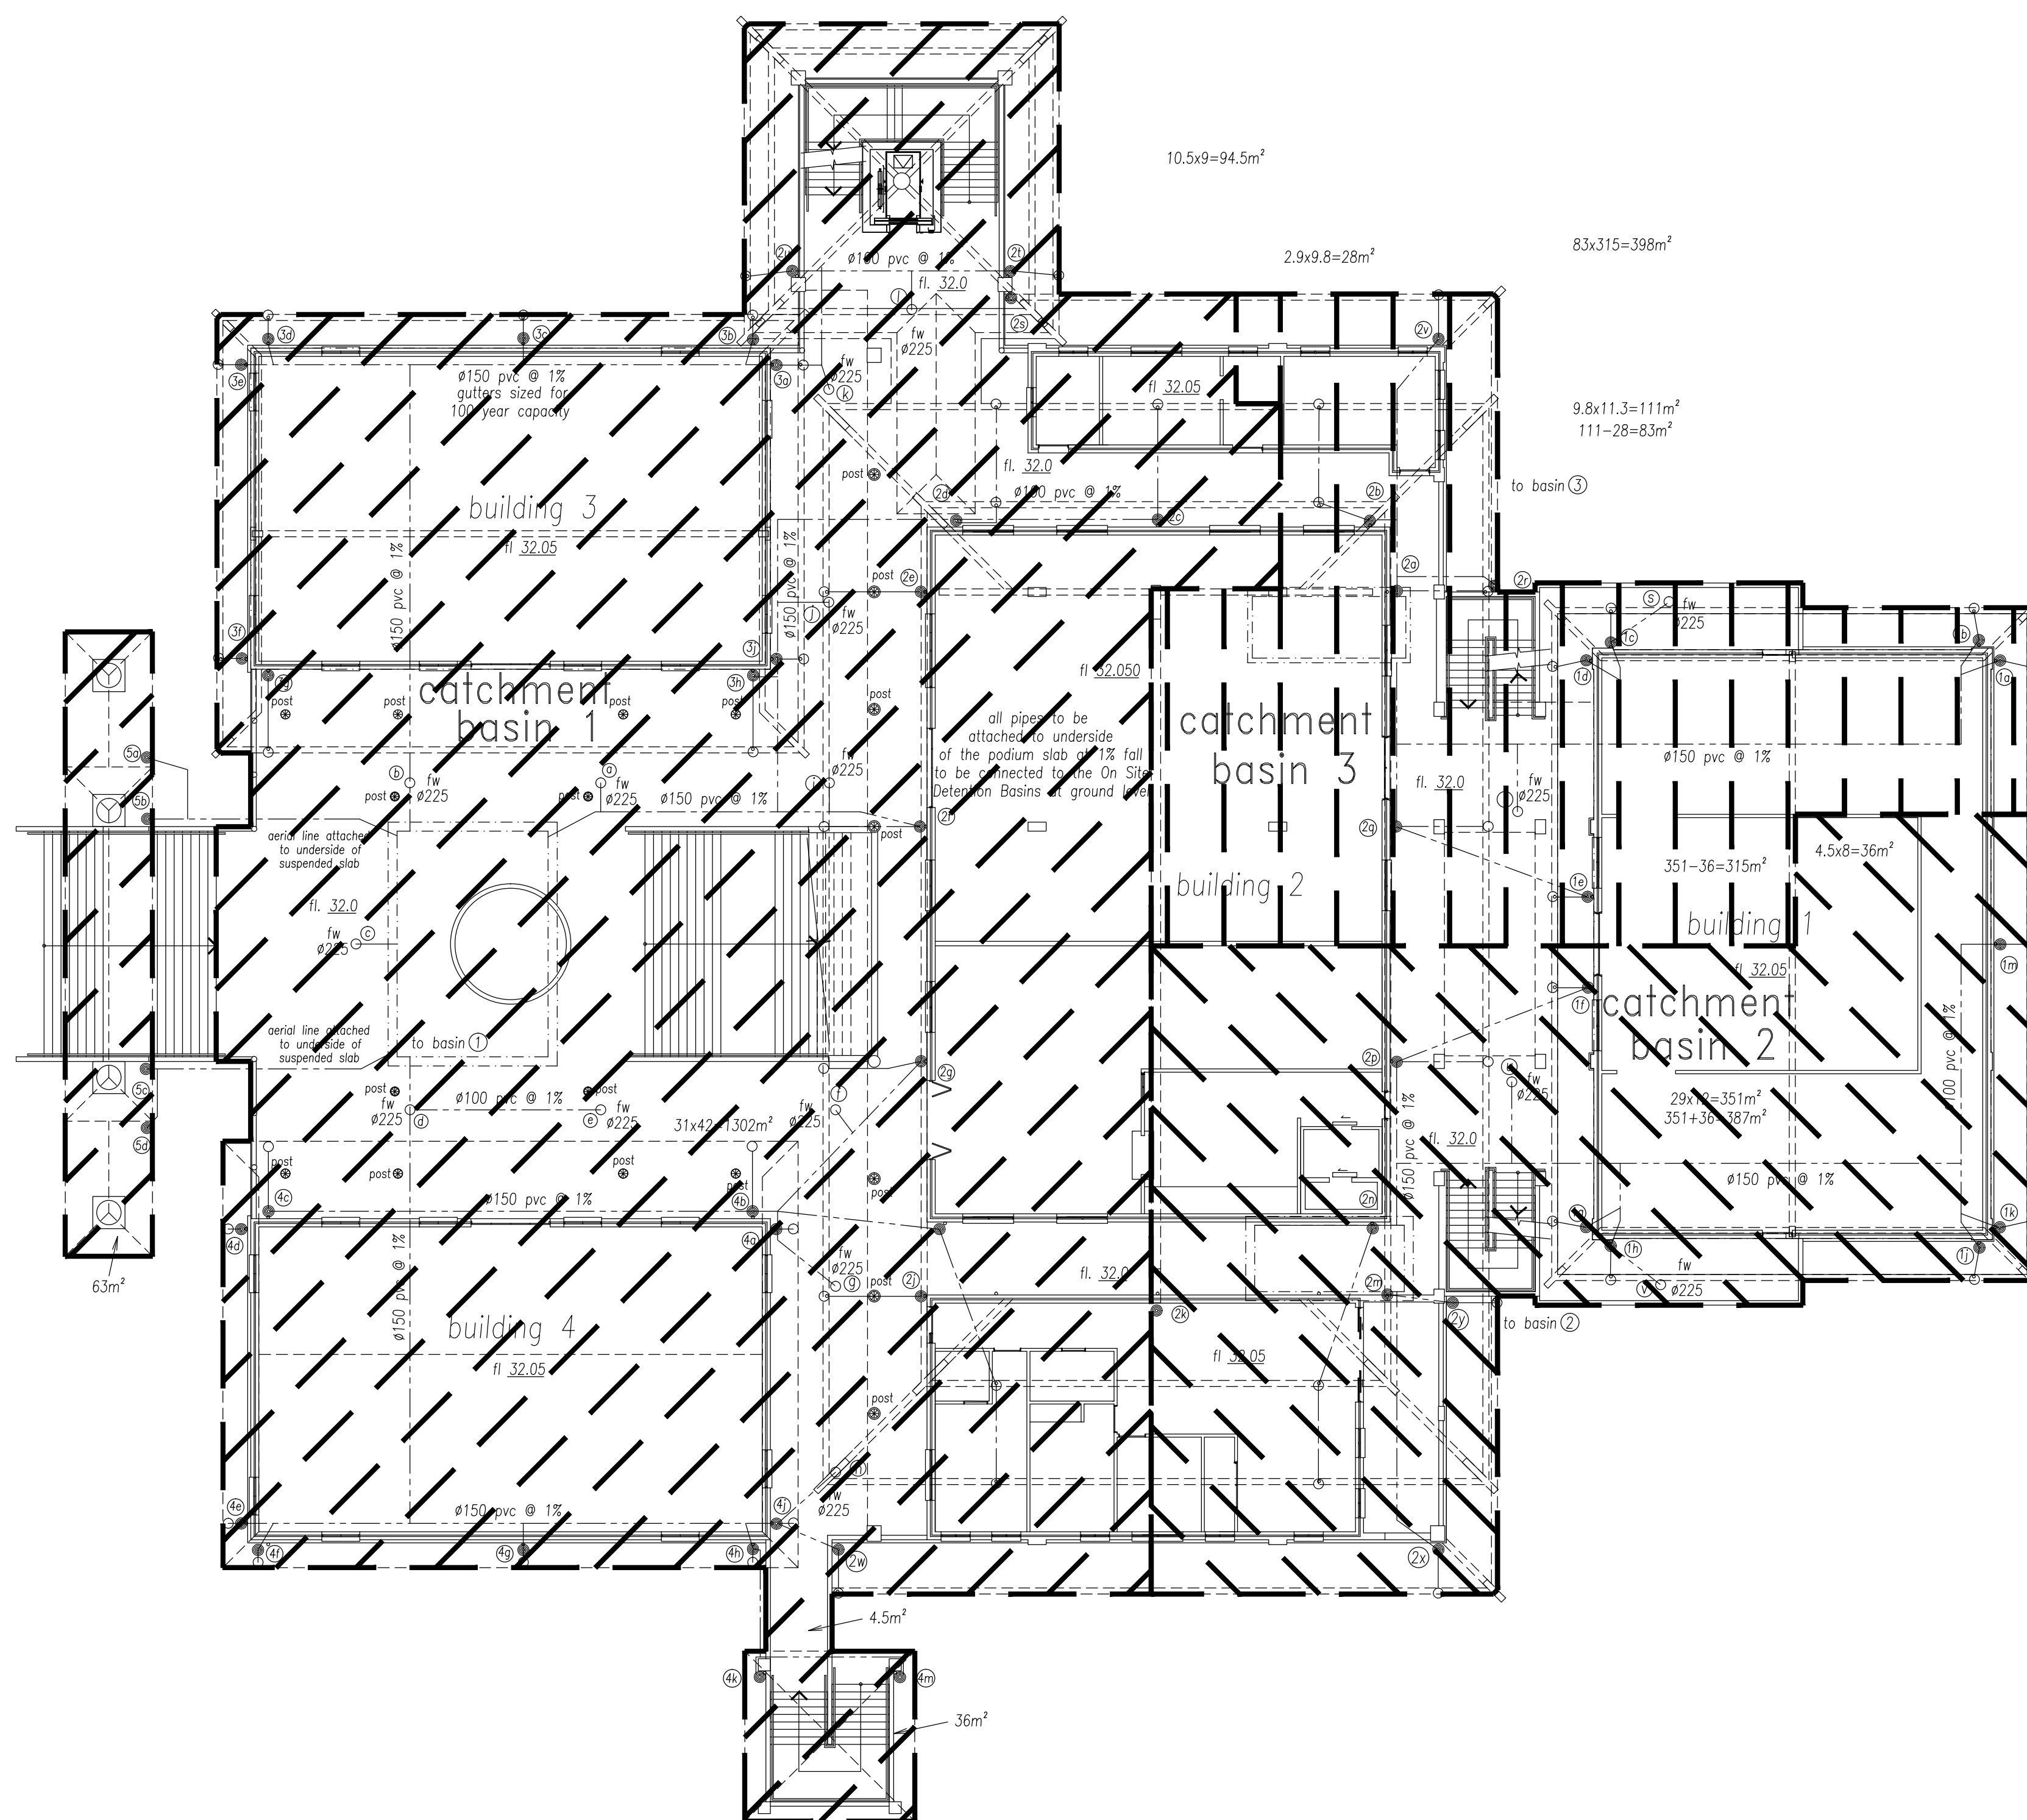

sub catchment to osd basins plan

scale 1:150

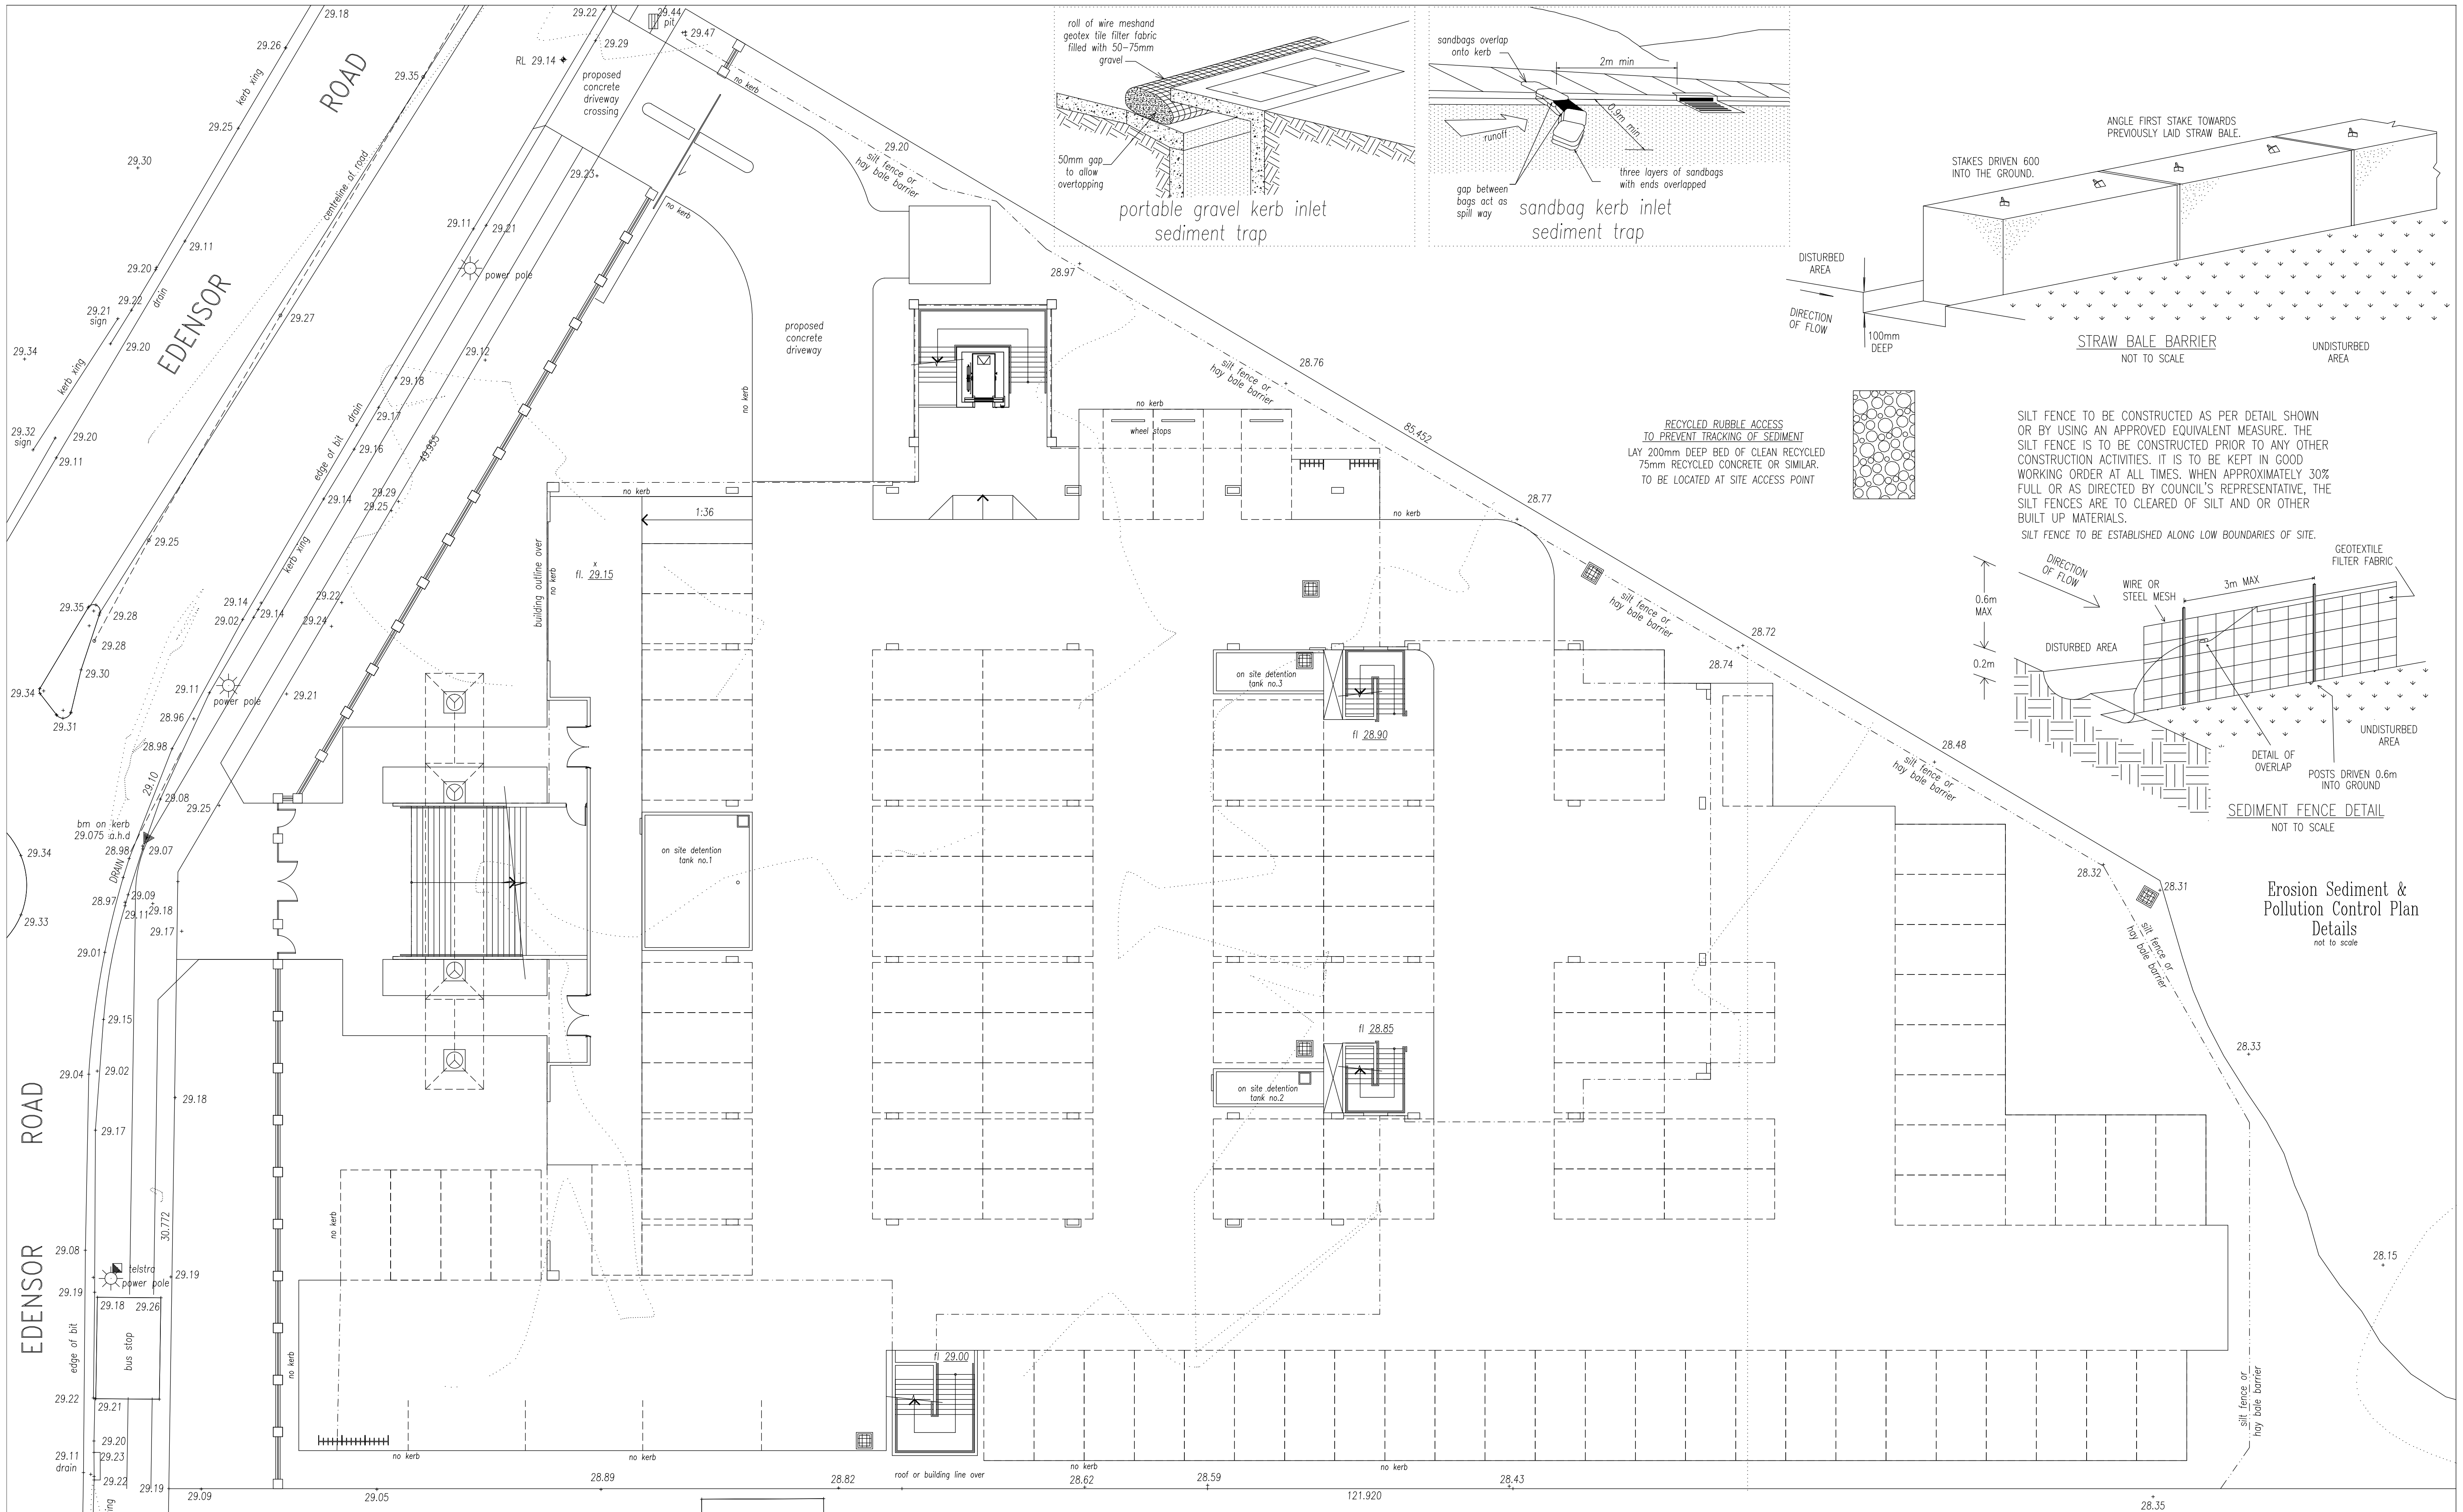

SHEET 5

p:\stormwater drawings\061211 47-51 edensor

AZTEC ENGINEERS PTY LTD
stormwater + civil engineers
skype: leon.savage1

email: aztecengineers@yahoo.com
tel 0433 00 1985
tel 8006 0082

jul 2013	revised flood study, carpark layout	E
feb 2013	council letter 27 november 2012	D
oct 2012	revised architectural plans	C
Jan 2012	revised architectural plans/draft	B
oct 2011	development application issue	A

Leon Savage
Leon Savage
B.E. Civil

Erosion Sediment & Pollution Control Plan

scale 1:150

development application issue

PROJECT :
proposed temple complex at
47-51 edensor road, cabramatta

DRAWING No.
061211

Erosion Sediment & Pollution Control Plan