

NOTES

- * ALL DIMENSIONS UNLESS SPECIFIED ARE IN MILLIMETRES
- * THIS DRAWING TO BE READ IN CONJUNCTION WITH ELECTRICAL, MECHANICAL, HYDRAULIC, CIVIL, & LANDSCAPE ARCHITECTURE DRAWINGS
- * EXTERNAL MATERIALS TO BE USED AS SPECIFIED IN THE CONSTRUCTION SUMMARY
- * DIMENSIONS TO FACE UNLESS SPECIFIED OTHERWISE

EXTERNAL FINISHES LEGEND



- 1 FACE BRICK - LIGHT GREY COLOR
- 2 FACE BRICK - LIGHT GREY COLOR
- 3 FACE BRICK - LIGHT GREY COLOR
- 4 FACE BRICK - LIGHT GREY COLOR
- 5 ALUMINUM FRAMED GLASS DOORS
- 6 ALUMINUM FRAMED GLASS DOORS
- 7 METAL ROOF - LIGHT GREY COLOR
- 8 METAL ROOF - LIGHT GREY COLOR

BASIX SPECIFICATION

Please refer to the VIPAC Report & Certificate:

VIPAC Report no.
20C-12-0015-TRP-466533-5

BASIX Certificate no.
417638_05

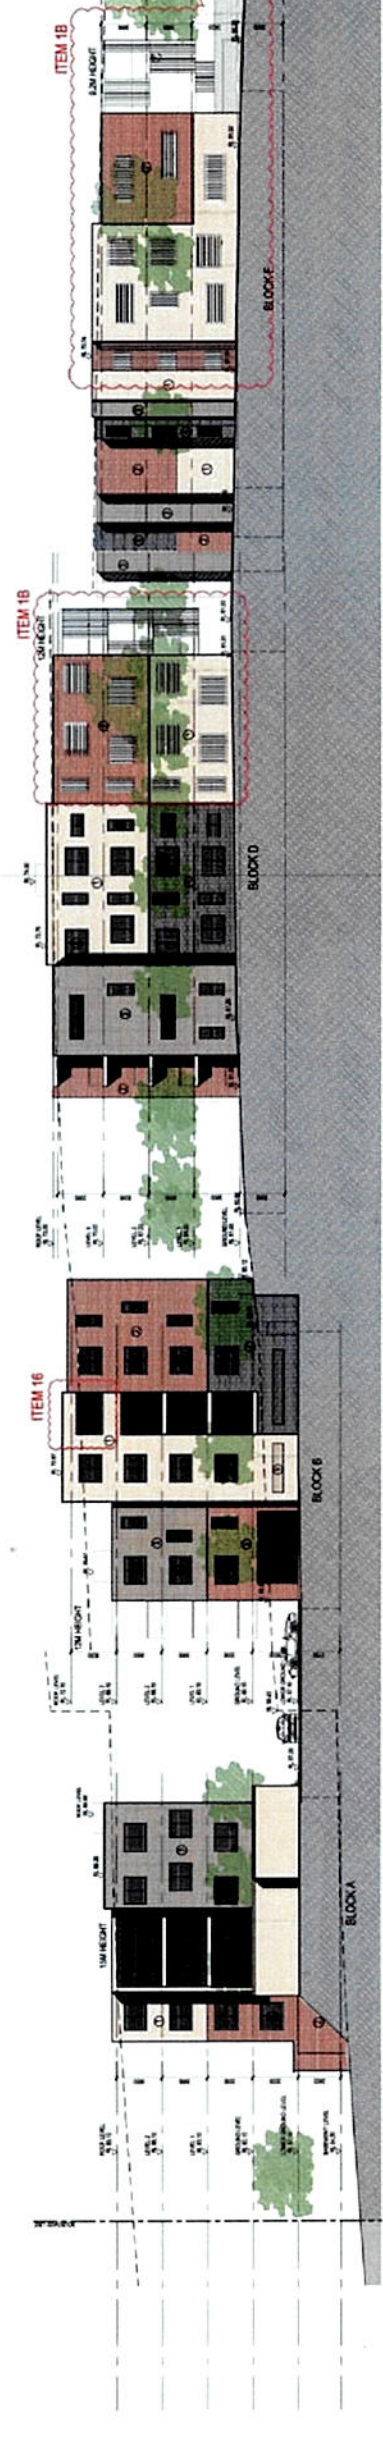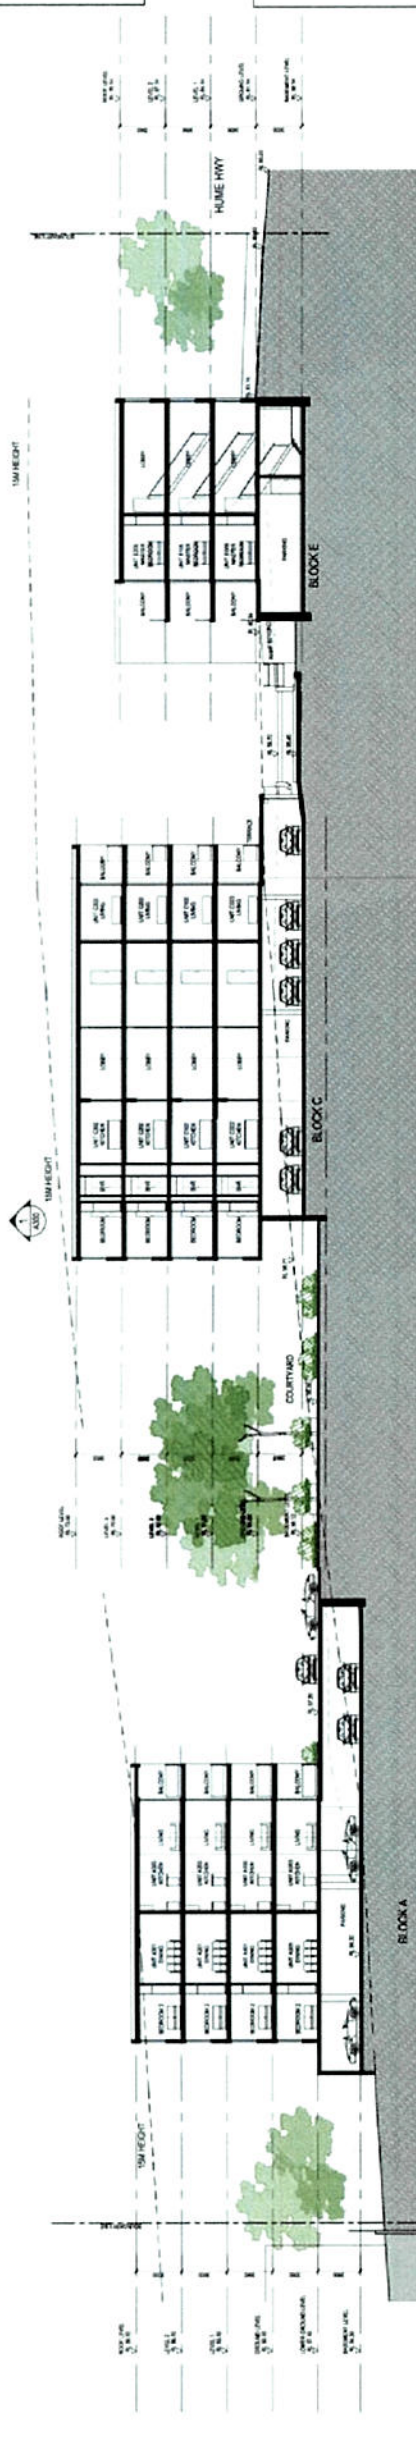

ITEM 1B = Privacy Screens to School to East
ITEM 16 = Balcony

Rev	Description	By	Date	Discipline	Notes	Comments	Consolidators	Client	Architect	Project	Key plan	Scale	Sheet
A	DA SUBMISSION	BN	27-09-12		THIS DRAWING IS A PRELIMINARY DESIGN AND SHOULD NOT BE USED FOR CONSTRUCTION. IT IS SUBJECT TO CHANGE WITHOUT NOTICE. THE ARCHITECT ACCEPTS NO LIABILITY FOR ANY LOSS OR DAMAGE CAUSED BY THE USE OF THIS DRAWING. THE ARCHITECT'S LIABILITY IS LIMITED TO THE DESIGN AND CONSTRUCTION OF THE BUILDING. STATEWIDE PLANNING PTY LTD 57 CHARLES STREET PARRAMATTA NSW 2150	BOUNCE PARTS	351 HUME HIGHWAY APARTMENTS 351 HUME HIGHWAY BANKSTOWN		Scale: 1:500 (A3) 1:100 (A4) 1:50 (A5)	Sheet: 1 of 1

01 SECTION - FRONT FENCE DETAIL
SCALE 1:50




HUME HIGHWAY

ITEM 9

02 ELEVATION 3 - WEST ELEVATIONS
SCALE 1:500




01 ELEVATION - FRONT FENCE DETAIL
SCALE 1:50

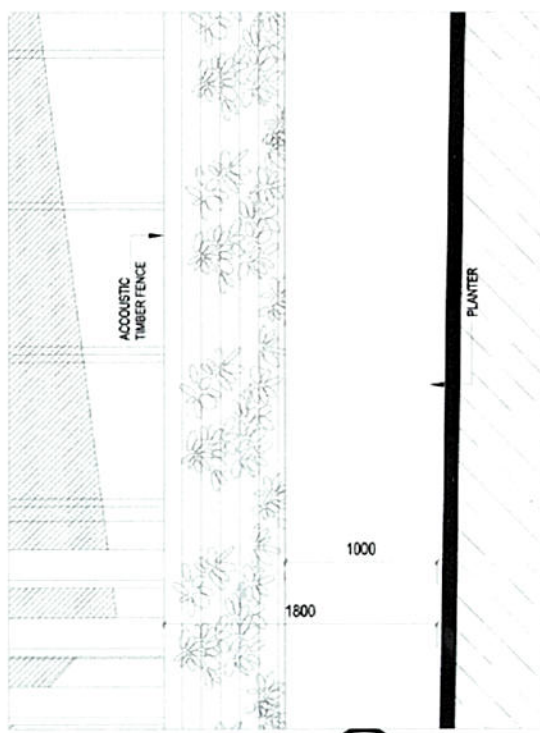

ITEM 9

01 ELEVATION 2 - STREETSCAPE ELEVATION
SCALE 1:500

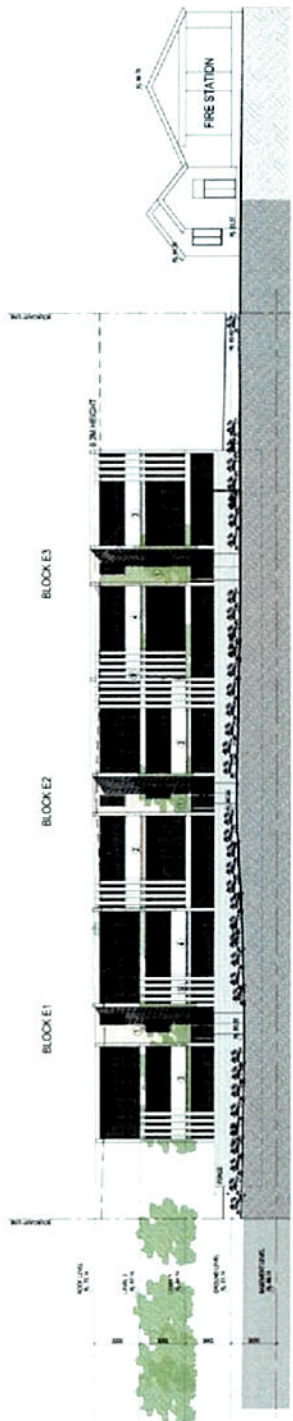

BASIX SPECIFICATION

Please refer to the VIPAC Report & Certificate.

VIPAC Report no
20C-12-0015-TRP-466533-5

BASIX Certificate no.
417638_05

- NOTES
- * ALL DIMENSIONS, UNLESS OTHERWISE SPECIFIED, ARE IN MILLIMETRES.
 - * THIS DRAWING IS TO BE USED IN CONJUNCTION WITH THE BASIX REPORT & CERTIFICATE.
 - * EXTERNAL MATERIALS SPECIFIED AS UNRAISED SHALL BE SET OFF BY 10mm.
 - * EXTERNAL MATERIALS SPECIFIED AS UNRAISED SHALL BE SET OFF BY 10mm.
- EXTERNAL FINISHES LEGEND
- 1. FACE BRICK - LIGHT GREY COLOR
 - 2. FACE BRICK - LIGHT RED COLOR
 - 3. FACE BRICK - LIGHT OLIVE COLOR
 - 4. FACE BRICK - LIGHT OLIVE COLOR
 - 5. ALUMINUM FRAMED GLAZING
 - 6. ALUMINUM FRAMED GLAZING
 - 7. ALUMINUM FRAMED GLAZING
 - 8. METAL ROLLER DOOR
 - 9. METAL ROLLER DOOR


ITEM 9 = Height and form of the proposed Front Fence

Rev	Description	By	Date	Checked
A	DATE SUBMISSION	BA	07/06/12	
B	REVISED DRAWINGS AS PER COLOR CHANGES	BA	24/06/13	

Consultants	Client	Architect
NAME: [Name] ADDRESS: [Address] PHONE: [Phone] EMAIL: [Email]	STATEWIDE PLANNING PTY LTD 57 CHARLES STREET PARRAMATTA NSW 2150	CONY CONY CONY

Project	Project Address
351 HUME HIGHWAY APARTMENTS	351 HUME HIGHWAY, BANKSTOWN


Scale	Drawing No.	Project No.	Drawn By	Checked By	For Approval
Scale: 1:500	351	351	BA	BA	BA

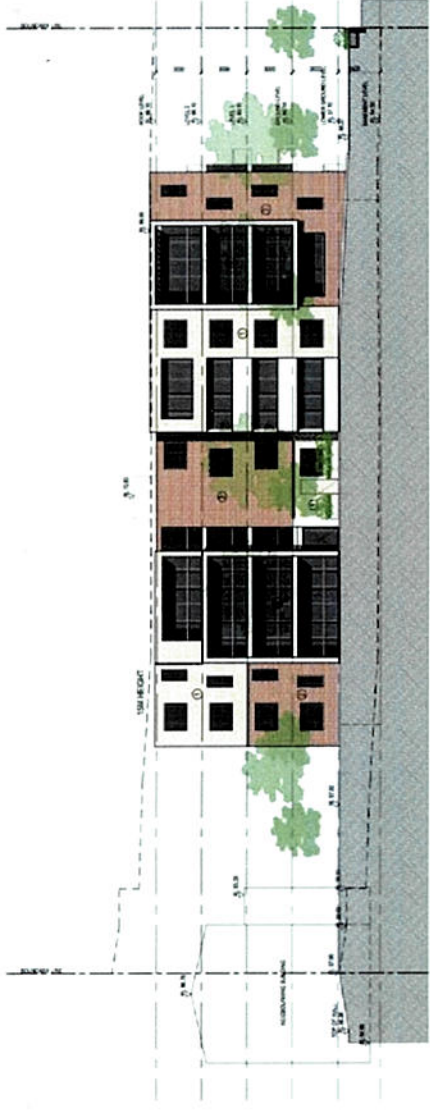

01 ELEVATION 5 - BLOCK A NORTH ELEVATION
SCALE 1:500



02 ELEVATION 6 - BLOCK B NORTH ELEVATION
SCALE 1:500

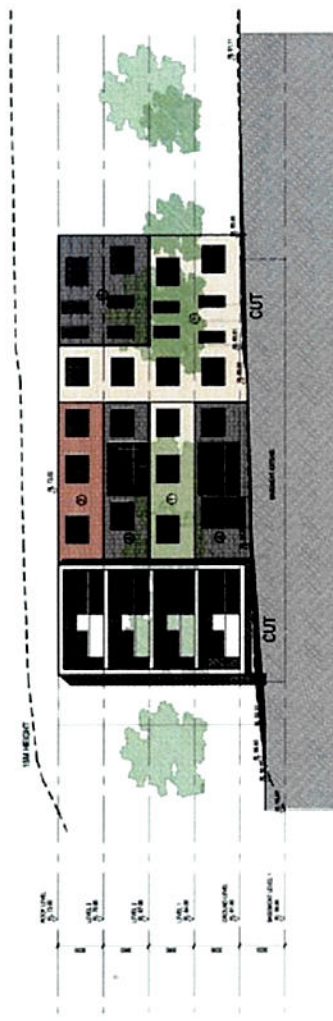

03 ELEVATION 7 - BLOCK C EAST ELEVATION
SCALE 1:500

NOTES

- * ALL DIMENSIONS, SIZES, ETC. ARE IN MILLIMETRES
- * THESE DRAWINGS TO BE READ IN CONJUNCTION WITH ELECTRICAL, MECHANICAL, PLUMBING, AND OTHER SPECIALTY DRAWINGS
- * EXTERNAL FINISHES TO BE IN ACCORDANCE WITH AUSTRALIAN STANDARDS
- * EXTERNAL FINISHES TO BE IN ACCORDANCE WITH AUSTRALIAN STANDARDS

EXTERNAL FINISHES, LEGEND

- 1. FACE BRICK - LIGHT CREAM COLOUR
- 2. FACE BRICK - LIGHT RED COLOUR
- 3. FACE BRICK - LIGHT OLIVE COLOUR
- 4. FACE BRICK - LIGHT GREY COLOUR
- 5. ALUMINIUM FRAMED SLIDING DOORS
- 6. ALUMINIUM FRAMED SLIDING DOORS
- 7. ALUMINIUM FRAMED SLIDING DOORS
- 8. METAL GRILLES

BASIX SPECIFICATION

Please refer to the VIPAC Report & Certificate

VIPAC Report no.
20C-12-0015-TRP-466533-5

BASIX Certificate no.
417638_05

Rev	Description	By	Date	Discipline	Notes	Consultants	Client	Architect	Project	Project Address	Project Name	Scale	Sheet No.	Sheet Total	For Approval
A	DA SUBMISSION	BN	27-06-12		These drawings are preliminary and are not to be used for construction purposes. They are for information only and are subject to change without notice. The client is responsible for ensuring that the drawings are used for the intended purpose.	Statewide Planning Pty Ltd 57 Charles Street Parramatta NSW 2150	Statewide Planning Pty Ltd 57 Charles Street Parramatta NSW 2150	Statewide Planning Pty Ltd 57 Charles Street Parramatta NSW 2150	351 HUME HIGHWAY APARTMENTS	351 HUME HIGHWAY, BANKSTOWN	351 HUME HIGHWAY APARTMENTS	Scale: 1:500 (A1) 1:100 (A2) 1:200 (A3) 1:400 (A4) 1:600 (A5) 1:800 (A6) 1:1000 (A7) 1:1200 (A8) 1:1400 (A9) 1:1600 (A10) 1:1800 (A11) 1:2000 (A12) 1:2200 (A13) 1:2400 (A14) 1:2600 (A15) 1:2800 (A16) 1:3000 (A17) 1:3200 (A18) 1:3400 (A19) 1:3600 (A20) 1:3800 (A21) 1:4000 (A22) 1:4200 (A23) 1:4400 (A24) 1:4600 (A25) 1:4800 (A26) 1:5000 (A27) 1:5200 (A28) 1:5400 (A29) 1:5600 (A30) 1:5800 (A31) 1:6000 (A32) 1:6200 (A33) 1:6400 (A34) 1:6600 (A35) 1:6800 (A36) 1:7000 (A37) 1:7200 (A38) 1:7400 (A39) 1:7600 (A40) 1:7800 (A41) 1:8000 (A42) 1:8200 (A43) 1:8400 (A44) 1:8600 (A45) 1:8800 (A46) 1:9000 (A47) 1:9200 (A48) 1:9400 (A49) 1:9600 (A50) 1:9800 (A51) 1:10000 (A52) 1:10200 (A53) 1:10400 (A54) 1:10600 (A55) 1:10800 (A56) 1:11000 (A57) 1:11200 (A58) 1:11400 (A59) 1:11600 (A60) 1:11800 (A61) 1:12000 (A62) 1:12200 (A63) 1:12400 (A64) 1:12600 (A65) 1:12800 (A66) 1:13000 (A67) 1:13200 (A68) 1:13400 (A69) 1:13600 (A70) 1:13800 (A71) 1:14000 (A72) 1:14200 (A73) 1:14400 (A74) 1:14600 (A75) 1:14800 (A76) 1:15000 (A77) 1:15200 (A78) 1:15400 (A79) 1:15600 (A80) 1:15800 (A81) 1:16000 (A82) 1:16200 (A83) 1:16400 (A84) 1:16600 (A85) 1:16800 (A86) 1:17000 (A87) 1:17200 (A88) 1:17400 (A89) 1:17600 (A90) 1:17800 (A91) 1:18000 (A92) 1:18200 (A93) 1:18400 (A94) 1:18600 (A95) 1:18800 (A96) 1:19000 (A97) 1:19200 (A98) 1:19400 (A99) 1:19600 (A100) 1:19800 (A101) 2:00000 (A102) 2:00200 (A103) 2:00400 (A104) 2:00600 (A105) 2:00800 (A106) 2:01000 (A107) 2:01200 (A108) 2:01400 (A109) 2:01600 (A110) 2:01800 (A111) 2:02000 (A112) 2:02200 (A113) 2:02400 (A114) 2:02600 (A115) 2:02800 (A116) 2:03000 (A117) 2:03200 (A118) 2:03400 (A119) 2:03600 (A120) 2:03800 (A121) 2:04000 (A122) 2:04200 (A123) 2:04400 (A124) 2:04600 (A125) 2:04800 (A126) 2:05000 (A127) 2:05200 (A128) 2:05400 (A129) 2:05600 (A130) 2:05800 (A131) 2:06000 (A132) 2:06200 (A133) 2:06400 (A134) 2:06600 (A135) 2:06800 (A136) 2:07000 (A137) 2:07200 (A138) 2:07400 (A139) 2:07600 (A140) 2:07800 (A141) 2:08000 (A142) 2:08200 (A143) 2:08400 (A144) 2:08600 (A145) 2:08800 (A146) 2:09000 (A147) 2:09200 (A148) 2:09400 (A149) 2:09600 (A150) 2:09800 (A151) 3:00000 (A152) 3:00200 (A153) 3:00400 (A154) 3:00600 (A155) 3:00800 (A156) 3:01000 (A157) 3:01200 (A158) 3:01400 (A159) 3:01600 (A160) 3:01800 (A161) 3:02000 (A162) 3:02200 (A163) 3:02400 (A164) 3:02600 (A165) 3:02800 (A166) 3:03000 (A167) 3:03200 (A168) 3:03400 (A169) 3:03600 (A170) 3:03800 (A171) 3:04000 (A172) 3:04200 (A173) 3:04400 (A174) 3:04600 (A175) 3:04800 (A176) 3:05000 (A177) 3:05200 (A178) 3:05400 (A179) 3:05600 (A180) 3:05800 (A181) 3:06000 (A182) 3:06200 (A183) 3:06400 (A184) 3:06600 (A185) 3:06800 (A186) 3:07000 (A187) 3:07200 (A188) 3:07400 (A189) 3:07600 (A190) 3:07800 (A191) 3:08000 (A192) 3:08200 (A193) 3:08400 (A194) 3:08600 (A195) 3:08800 (A196) 3:09000 (A197) 3:09200 (A198) 3:09400 (A199) 3:09600 (A200) 3:09800 (A201) 4:00000 (A202) 4:00200 (A203) 4:00400 (A204) 4:00600 (A205) 4:00800 (A206) 4:01000 (A207) 4:01200 (A208) 4:01400 (A209) 4:01600 (A210) 4:01800 (A211) 4:02000 (A212) 4:02200 (A213) 4:02400 (A214) 4:02600 (A215) 4:02800 (A216) 4:03000 (A217) 4:03200 (A218) 4:03400 (A219) 4:03600 (A220) 4:03800 (A221) 4:04000 (A222) 4:04200 (A223) 4:04400 (A224) 4:04600 (A225) 4:04800 (A226) 4:05000 (A227) 4:05200 (A228) 4:05400 (A229) 4:05600 (A230) 4:05800 (A231) 4:06000 (A232) 4:06200 (A233) 4:06400 (A234) 4:06600 (A235) 4:06800 (A236) 4:07000 (A237) 4:07200 (A238) 4:07400 (A239) 4:07600 (A240) 4:07800 (A241) 4:08000 (A242) 4:08200 (A243) 4:08400 (A244) 4:08600 (A245) 4:08800 (A246) 4:09000 (A247) 4:09200 (A248) 4:09400 (A249) 4:09600 (A250) 4:09800 (A251) 5:00000 (A252) 5:00200 (A253) 5:00400 (A254) 5:00600 (A255) 5:00800 (A256) 5:01000 (A257) 5:01200 (A258) 5:01400 (A259) 5:01600 (A260) 5:01800 (A261) 5:02000 (A262) 5:02200 (A263) 5:02400 (A264) 5:02600 (A265) 5:02800 (A266) 5:03000 (A267) 5:03200 (A268) 5:03400 (A269) 5:03600 (A270) 5:03800 (A271) 5:04000 (A272) 5:04200 (A273) 5:04400 (A274) 5:04600 (A275) 5:04800 (A276) 5:05000 (A277) 5:05200 (A278) 5:05400 (A279) 5:05600 (A280) 5:05800 (A281) 5:06000 (A282) 5:06200 (A283) 5:06400 (A284) 5:06600 (A285) 5:06800 (A286) 5:07000 (A287) 5:07200 (A288) 5:07400 (A289) 5:07600 (A290) 5:07800 (A291) 5:08000 (A292) 5:08200 (A293) 5:08400 (A294) 5:08600 (A295) 5:08800 (A296) 5:09000 (A297) 5:09200 (A298) 5:09400 (A299) 5:09600 (A300) 5:09800 (A301) 6:00000 (A302) 6:00200 (A303) 6:00400 (A304) 6:00600 (A305) 6:00800 (A306) 6:01000 (A307) 6:01200 (A308) 6:01400 (A309) 6:01600 (A310) 6:01800 (A311) 6:02000 (A312) 6:02200 (A313) 6:02400 (A314) 6:02600 (A315) 6:02800 (A316) 6:03000 (A317) 6:03200 (A318) 6:03400 (A319) 6:03600 (A320) 6:03800 (A321) 6:04000 (A322) 6:04200 (A323) 6:04400 (A324) 6:04600 (A325) 6:04800 (A326) 6:05000 (A327) 6:05200 (A328) 6:05400 (A329) 6:05600 (A330) 6:05800 (A331) 6:06000 (A332) 6:06200 (A333) 6:06400 (A334) 6:06600 (A335) 6:06800 (A336) 6:07000 (A337) 6:07200 (A338) 6:07400 (A339) 6:07600 (A340) 6:07800 (A341) 6:08000 (A342) 6:08200 (A343) 6:08400 (A344) 6:08600 (A345) 6:08800 (A346) 6:09000 (A347) 6:09200 (A348) 6:09400 (A349) 6:09600 (A350) 6:09800 (A351) 7:00000 (A352) 7:00200 (A353) 7:00400 (A354) 7:00600 (A355) 7:00800 (A356) 7:01000 (A357) 7:01200 (A358) 7:01400 (A359) 7:01600 (A360) 7:01800 (A361) 7:02000 (A362) 7:02200 (A363) 7:02400 (A364) 7:02600 (A365) 7:02800 (A366) 7:03000 (A367) 7:03200 (A368) 7:03400 (A369) 7:03600 (A370) 7:03800 (A371) 7:04000 (A372) 7:04200 (A373) 7:04400 (A374) 7:04600 (A375) 7:04800 (A376) 7:05000 (A377) 7:05200 (A378) 7:05400 (A379) 7:05600 (A380) 7:05800 (A381) 7:06000 (A382) 7:06200 (A383) 7:06400 (A384) 7:06600 (A385) 7:06800 (A386) 7:07000 (A387) 7:07200 (A388) 7:07400 (A389) 7:07600 (A390) 7:07800 (A391) 7:08000 (A392) 7:08200 (A393) 7:08400 (A394) 7:08600 (A395) 7:08800 (A396) 7:09000 (A397) 7:09200 (A398) 7:09400 (A399) 7:09600 (A400) 7:09800 (A401) 8:00000 (A402) 8:00200 (A403) 8:00400 (A404) 8:00600 (A405) 8:00800 (A406) 8:01000 (A407) 8:01200 (A408) 8:01400 (A409) 8:01600 (A410) 8:01800 (A411) 8:02000 (A412) 8:02200 (A413) 8:02400 (A414) 8:02600 (A415) 8:02800 (A416) 8:03000 (A417) 8:03200 (A418) 8:03400 (A419) 8:03600 (A420) 8:03800 (A421) 8:04000 (A422) 8:04200 (A423) 8:04400 (A424) 8:04600 (A425) 8:04800 (A426) 8:05000 (A427) 8:05200 (A428) 8:05400 (A429) 8:05600 (A430) 8:05800 (A431) 8:06000 (A432) 8:06200 (A433) 8:06400 (A434) 8:06600 (A435) 8:06800 (A436) 8:07000 (A437) 8:07200 (A438) 8:07400 (A439) 8:07600 (A440) 8:07800 (A441) 8:08000 (A442) 8:08200 (A443) 8:08400 (A444) 8:08600 (A445) 8:08800 (A446) 8:09000 (A447) 8:09200 (A448) 8:09400 (A449) 8:09600 (A450) 8:09800 (A451) 9:00000 (A452) 9:00200 (A453) 9:00400 (A454) 9:00600 (A455) 9:00800 (A456) 9:01000 (A457) 9:01200 (A458) 9:01400 (A459) 9:01600 (A460) 9:01800 (A461) 9:02000 (A462) 9:02200 (A463) 9:02400 (A464) 9:02600 (A465) 9:02800 (A466) 9:03000 (A467) 9:03200 (A468) 9:03400 (A469) 9:03600 (A470) 9:03800 (A471) 9:04000 (A472) 9:04200 (A473) 9:04400 (A474) 9:04600 (A475) 9:04800 (A476) 9:05000 (A477) 9:05200 (A478) 9:05400 (A479) 9:05600 (A480) 9:05800 (A481) 9:06000 (A482) 9:06200 (A483) 9:06400 (A484) 9:06600 (A485) 9:06800 (A486) 9:07000 (A487) 9:07200 (A488) 9:07400 (A489) 9:07600 (A490) 9:07800 (A491) 9:08000 (A492) 9:08200 (A493) 9:08400 (A494) 9:08600 (A495) 9:08800 (A496) 9:09000 (A497) 9:09200 (A498) 9:09400 (A499) 9:09600 (A500) 9:09800 (A501) 10:00000 (A502) 10:00200 (A503) 10:00400 (A504) 10:00600 (A505) 10:00800 (A506) 10:01000 (A507) 10:01200 (A508) 10:01400 (A509) 10:01600 (A510) 10:01800 (A511) 10:02000 (A512) 10:02200 (A513) 10:02400 (A514) 10:02600 (A515) 10:02800 (A516) 10:03000 (A517) 10:03200 (A518) 10:03400 (A519) 10:03600 (A520) 10:03800 (A521) 10:04000 (A522) 10:04200 (A523) 10:04400 (A524) 10:04600 (A525) 10:04800 (A526) 10:05000 (A527) 10:05200 (A528) 10:05400 (A529) 10:05600 (A530) 10:05800 (A531) 10:06000 (A532) 10:06200 (A533) 10:06400 (A534) 10:06600 (A535) 10:06800 (A536) 10:07000 (A537) 10:07200 (A538) 10:07400 (A539) 10:07600 (A540) 10:07800 (A541) 10:08000 (A542) 10:08200 (A543) 10:08400 (A544) 10:08600 (A545) 10:08800 (A546) 10:09000 (A547) 10:09200 (A548) 10:09400 (A549) 10:09600 (A550) 10:09800 (A551) 11:00000 (A552) 11:00200 (A553) 11:00400 (A554) 11:00600 (A555) 11:00800 (A556) 11:01000 (A557) 11:01200 (A558) 11:01400 (A559) 11:01600 (A560) 11:01800 (A561) 11:02000 (A562) 11:02200 (A563) 11:02400 (A564) 11:02600 (A565) 11:02800 (A566) 11:03000 (A567) 11:03200 (A568) 11:03400 (A569) 11:03600 (A570) 11:03800 (A571) 11:04000 (A572) 11:04200 (A573) 11:04400 (A574) 11:04600 (A575) 11:04800 (A576) 11:05000 (A577) 11:05200 (A578) 11:05400 (A579) 11:05600 (A580) 11:05800 (A581) 11:06000 (A582) 11:06200 (A583) 11:06400 (A584) 11:06600 (A585) 11:06800 (A586) 11:07000 (A587) 11:07200 (A588) 11:07400 (A589) 11:07600 (A590) 11:07800 (A591) 11:08000 (A592) 11:08200 (A593) 11:08400 (A594) 11:08600 (A595) 11:08800 (A596) 11:09000 (A597) 11:09200 (A598) 11:09400 (A599) 11:09600 (A600) 11:09800 (A601) 12:00000 (A602) 12:00200 (A603) 12:00400 (A604) 12:00600 (A605) 12:00800 (A606) 12:01000 (A607) 12:01200 (A608) 12:01400 (A609) 12:01600 (A610) 12:01800 (A611) 12:02000 (A612) 12:02200 (A613) 12:02400 (A614) 12:02600 (A615) 12:02800 (A616) 12:03000 (A617) 12:03200 (A618) 12:03400 (A619) 12:03600 (A620) 12:03800 (A621) 12:04000 (A622) 12:04200 (A623) 12:04400 (A624) 12:04600 (A625) 12:04800 (A626) 12:05000 (A627) 12:05200 (A628) 12:05400 (A629) 12:05600 (A630) 12:05800 (A631) 12:06000 (A632) 12:06200 (A633) 12:06400 (A634) 12:06600 (A635) 12:06800 (A636) 12:07000 (A637) 12:07200 (A638) 12:07400 (A639) 12:07600 (A640) 12:07800 (A641) 12:08000 (A642) 12:08200 (A643) 12:08400 (A644) 12:08600 (A645) 12:08800 (A646) 12:09000 (A647) 12:09200 (A648) 12:09400 (A649) 12:09600 (A650) 12:09800 (A651) 13:00000 (A652) 13:00200 (A653) 13:00400 (A654) 13:00600 (A655) 13:00800 (A656) 13:01000 (A657) 13:01200 (A658) 13:01400 (A659) 13:01600 (A660) 13:01800 (A661) 13:02000 (A662) 13:02200 (A663) 13:02400 (A664) 13:02600 (A665) 13:02800 (A666) 13:03000 (A667) 13:03200 (A668) 13:03400 (A669) 13:03600 (A670) 13:03800 (A671) 13:04000 (A672) 13:04200 (A673) 13:04400 (A674) 13:04600 (A675) 13:04800 (A676) 13:05000 (A677) 13:05200 (A678) 13:05400 (A679) 13:05600 (A680) 13:05800 (A681) 13:06000 (A682) 13:06200 (A683) 13:06400 (A684) 13:06600 (A685) 13:06800 (A686) 13:07000 (A687) 13:07200 (A688) 13:07400 (A689) 13:07600 (A690) 13:07800 (A691) 13:08000 (A692) 13:08200 (A693) 13:08400 (A694) 13:08600 (A695) 13:08800 (A696) 13:09000 (A697) 13:09200 (A698) 13:09400 (A699) 13:09600 (A700) 13:09800 (A701) 14:00000 (A702) 14:00200 (A703) 14:00400 (A704) 14:00600 (A705) 14:00800 (A706) 14:01000 (A707) 14:01200 (A708) 14:01400 (A709) 14:01600 (A710) 14:01800 (A711) 14:02000 (A712) 14:02200 (A713) 14:02400 (A714) 14:02600 (A715) 14:02800 (A716) 14:03000 (A717) 14:03200 (A718) 14:03400 (A719) 14:03600 (A720) 14:03800 (A721) 14:04000 (A722) 14:04200 (A723) 14:04400 (A724) 14:04600 (A725) 14:04800 (A726) 14:05000 (A727) 14:05200 (A728) 14:05400 (A729) 14:05600 (A730) 14:05800 (A731) 14:06000 (A732) 14:06200 (A733) 14:06400 (A734) 14:06600 (A735) 14:06800 (A736) 14:07000 (A737) 14:07200 (A738) 14:07400 (A739) 14:07600 (A740) 14:07800 (A741) 14:08000 (A742) 14:08200 (A743) 14:08400 (A744) 14:08600 (A745) 14:08800 (A746) 14:09000 (A747) 14:09200 (A748) 14:09400 (A749) 14:09600 (A750) 14:09800 (A751) 15:00000 (A752) 15:00200 (A753) 15:00400 (A754) 15:00600 (A755) 15:00800 (A756) 15:01000 (A757) 15:01200 (A758) 15:01400 (A759) 15:01600 (A760) 15:01800 (A761) 15:02000 (A762) 15:02200 (A763) 15:02400 (A764) 15:02600 (A765) 15:02800 (A766) 15:03000 (A767) 15:03200 (A768) 15:03400 (A769) 15:03600 (A770) 15:03800 (A771) 15:04000 (A772) 15:04200 (A773) 15:04400 (A774) 15:04600 (A775) 15:04800 (A776) 15:05000 (A777) 15:05200 (A778) 15:05400 (A779) 15:05600 (A780) 15:05800 (A781) 15:06000 (A782) 15:06200 (A783) 15:06400 (A784) 15:06600 (A785) 15:06800 (A786) 15:07000 (A787) 15:07200 (A788) 15:07400 (A789) 15:07600 (A790) 15:07800 (A791) 15:08000 (A792) 15:08200 (A793) 15:08400 (A794) 15:08600 (A795) 15:08800 (A796) 15:09000 (A797) 15:09200 (A798) 15:09400 (A799) 15:09600 (A800) 15:09800 (A801) 16:00000 (A802) 16:00200 (A803) 16:00400 (A804) 16:00600 (A805) 16:00800 (A806) 16:01000 (A807) 16:01200 (A808) 16:01400 (A809) 16:01600 (A810) 16:01800 (A811) 16:02000 (A812) 16:02200 (A813) 16:02400 (A814) 16:02600 (A815) 16:02800 (A816) 16:03000 (A817) 16:03200 (A818) 16:03400 (A819) 16:03600 (A820) 16:03800 (A821) 16:04000 (A822) 16:04200 (A823) 16:04400 (A824) 16:04600 (A825) 16:04800 (A826) 16:05000 (A827) 16:05200 (A828) 16:05400 (A829) 16:05600 (A830) 16:05800 (A831) 16:06000 (A832) 16:06200 (A833) 16:06400 (A834) 16:06600 (A835) 16:06800 (A836) 16:07000 (A837) 16:07200 (A838) 16:07400 (A839) 16:07600 (A840) 16:07800 (A841) 16:08000 (A842) 16:08200 (A843) 16:08400 (A844) 16:08600 (A845) 16:08800 (A846) 16:09000 (A847) 16:09200 (A			

Scale 1"=20' 1/2" 1/4" 1/8" 1/16" 1/32" 1/64" 1/128" 1/256" 1/512" 1/1024" 1/2048" 1/4096" 1/8192" 1/16384" 1/32768" 1/65536" 1/131072" 1/262144" 1/524288" 1/1048576" 1/2097152" 1/4194304" 1/8388608" 1/16777216" 1/33554432" 1/67108864" 1/134217728" 1/268435456" 1/536870912" 1/1073741824" 1/2147483648" 1/4294967296" 1/8589934592" 1/17179869184" 1/34359738368" 1/68719476736" 1/137438953472" 1/274877906944" 1/549755813888" 1/1099511627776" 1/2199023255552" 1/4398046511104" 1/8796093022208" 1/17592186044416" 1/35184372088832" 1/70368744177664" 1/140737488355328" 1/281474976710656" 1/562949953421312" 1/1125899906842624" 1/2251799813685248" 1/4503599627370496" 1/9007199254740992" 1/18014398509481984" 1/36028797018963968" 1/72057594037927936" 1/144115188075855872" 1/288230376151711744" 1/576460752303423488" 1/1152921504606846976" 1/2305843009213693952" 1/4611686018427387904" 1/9223372036854775808" 1/18446744073709551616" 1/36893488147419103232" 1/73786976294838206464" 1/147573952589676412928" 1/295147905179352825856" 1/590295810358705651712" 1/1180591620717411303424" 1/2361183241434822606848" 1/4722366482869645213696" 1/9444732965739290427392" 1/18889465931478580854784" 1/37778931862957161709568" 1/75557863725914323419136" 1/151115727451828646838272" 1/302231454903657293676544" 1/604462909807314587353088" 1/1208925819614629174706176" 1/2417851639229258349412352" 1/4835703278458516698824704" 1/9671406556917033397649408" 1/19342813113834066795298816" 1/38685626227668133590597632" 1/77371252455336267181195264" 1/154742504910672534362390528" 1/309485009821345068724781056" 1/618970019642690137449562112" 1/1237940039285380274899124224" 1/2475880078570760549798248448" 1/4951760157141521099596496896" 1/9903520314283042199192993792" 1/19807040628566084398385987584" 1/39614081257132168796771975168" 1/79228162514264337593543950336" 1/158456325028528675187087900672" 1/316912650057057350374175801344" 1/633825300114114700748351602688" 1/1267650600228229401496703205376" 1/2535301200456458802993406410752" 1/5070602400912917605986812821504" 1/10141204801825835211973625643008" 1/20282409603651670423947251286016" 1/40564819207303340847894502572032" 1/81129638414606681695789005144064" 1/162259276829213363391578010288128" 1/324518553658426726783156020576256" 1/649037107316853453566312041152512" 1/1298074214633706907132624082305024" 1/2596148429267413814265248164610048" 1/5192296858534827628530496329220096" 1/10384593717069655257060992658440192" 1/20769187434139310514121985316880384" 1/41538374868278621028243970633760768" 1/83076749736557242056487941267521536" 1/166153499473114484112975882535043072" 1/332306998946228968225951765070086144" 1/664613997892457936451903530140172288" 1/1329227995784915872903807060280344576" 1/2658455991569831745807614120560689152" 1/5316911983139663491615228241121378304" 1/10633823966279326983230456482242756608" 1/21267647932558653966460912964485513216" 1/42535295865117307932921825928971026432" 1/85070591730234615865843651857942052864" 1/170141183460469231731687303715884105728" 1/340282366920938463463374607431768211456" 1/680564733841876926926749214863536422912" 1/1361129467683753853853498429727072845824" 1/2722258935367507707706996859454145691648" 1/5444517870735015415413993718908291383296" 1/10889035741470030830827987437816582766592" 1/21778071482940061661655974875633165533184" 1/43556142965880123323311949751266331066368" 1/87112285931760246646623899502532662132736" 1/174224571863520493293247799005065324265472" 1/348449143727040986586495598010130648530944" 1/696898287454081973172991196020261297061888" 1/1393796574908163946345982392040522594123776" 1/2787593149816327892691964784081045188247552" 1/5575186299632655785383929568162090376495104" 1/11150372599265311570767859136324180752990208" 1/22300745198530623141535718272648361505980416" 1/44601490397061246283071436545296723011960832" 1/89202980794122492566142873090593446023921664" 1/178405961588244985132285746181186892047843328" 1/356811923176489970264571492362373784095686656" 1/713623846352979940529142984724747568191373312" 1/1427247692705959881058285969449495136382746624"

