


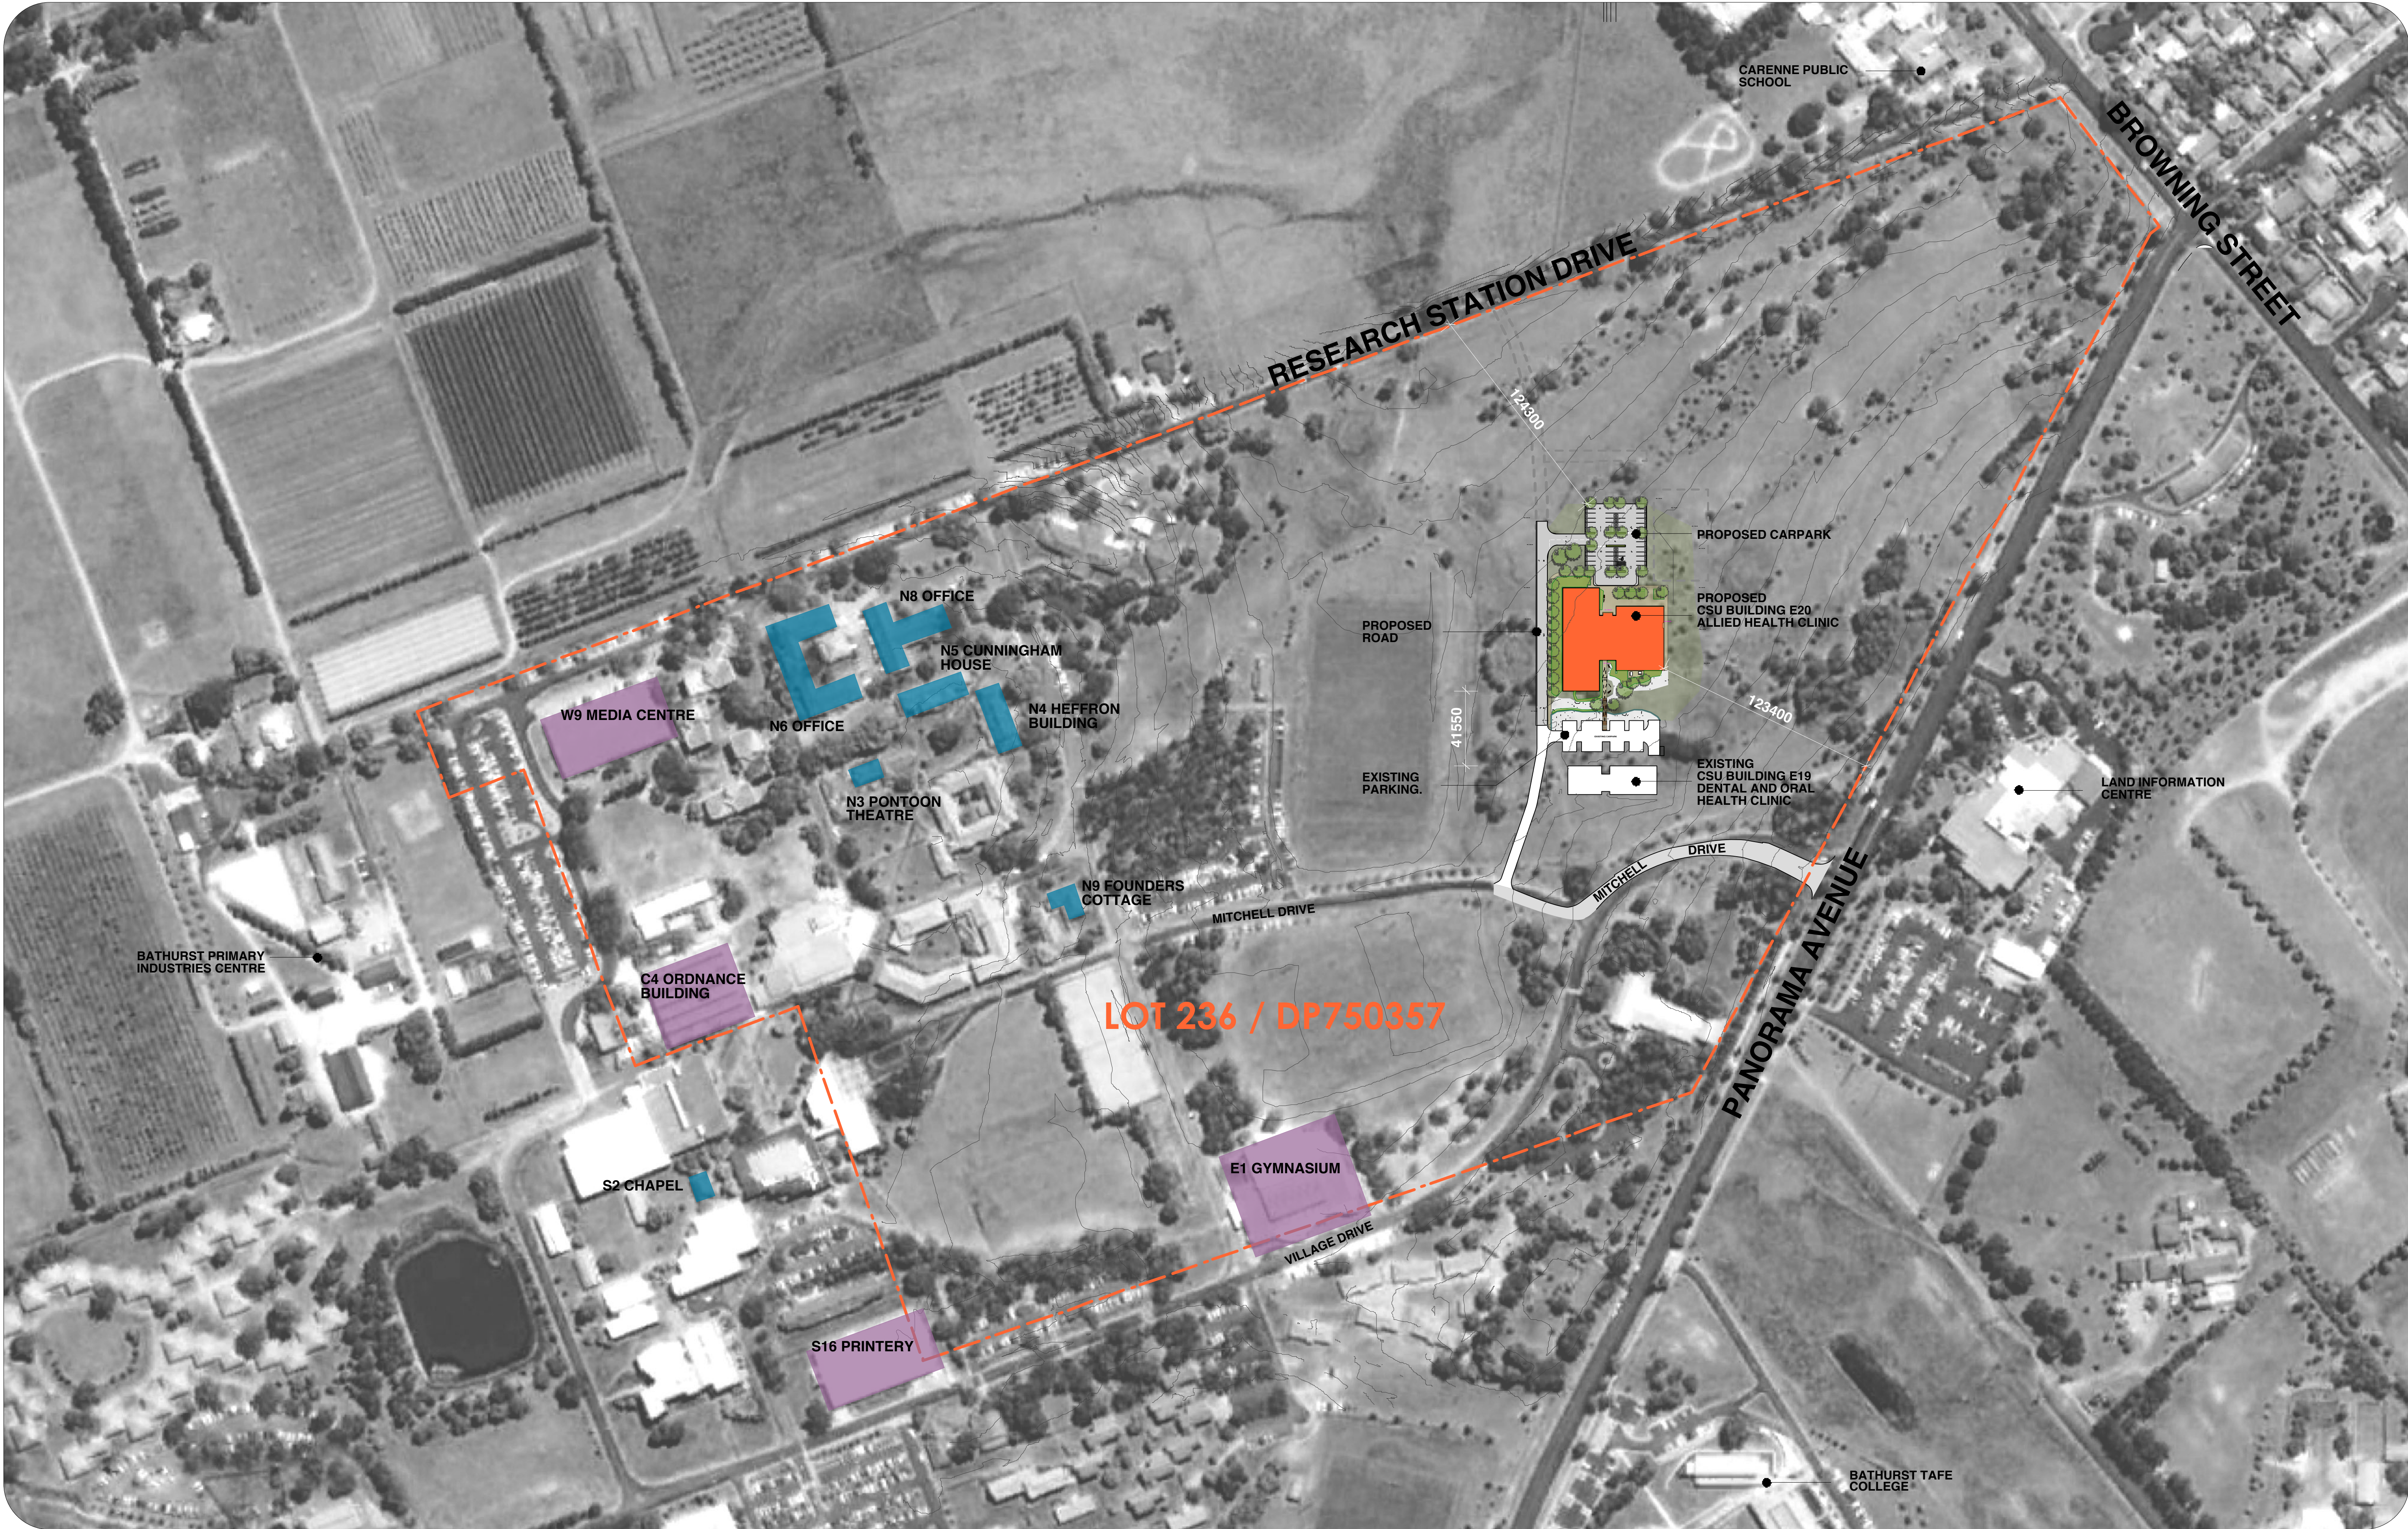

DRAWING LIST

- DA00 LOCALITY PLAN
- DA01 SITE PLAN
- DA02 FLOOR PLAN
- DA03 ELEVATIONS SHEET 1
- DA04 ELEVATIONS SHEET 2
- DA05 SECTION SHEET 1
- DA06 SECTION SHEET 2

HERITAGE BUILDINGS ON CAMPUS

- FORMER WWII BUILDINGS
- FORMER TEACHERS COLLEGE & BATHURST EXPERIMENTAL FARM BUILDINGS

KEY

- PROPOSED CSU BATHURST BUILDING E20 ALLIED HEALTH CLINIC
- DASHED LINE INDICATES EXTENT OF LOT 236/DP750357 BOUNDARY



SCALE: 1:3200 (A3) 1:1600 (B1)


Rev. B Plot Date: 30 AUG 12

DA00 LOCALITY PLAN

CSU BUILDING E20
353 Panorama Ave,
Bathurst NSW
Lot 236 DP 750357

Charles Sturt University
brewster hjorth architects
P. 02 8231 7100 F. 028231 7101



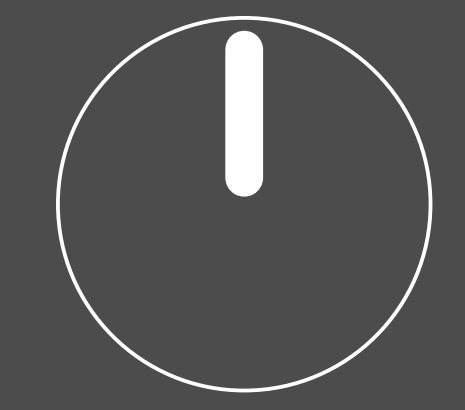

1 2.5 5
SCALE 1:500@A3 1:250@B1

EXTENT OF PROPOSED WORKS SHOWN
COLOURED

Rev. A. Plot Date: 29 AUG 12

DA01 | SITE PLAN

CSU BUILDING E20
353 Panorama Ave,
Bathurst NSW
Lot 236 DP 750357

Charles Sturt University
brewster hjorth architects
P. 02 8231 7100 F. 028231 7101

