




THIS DRAWING AND DESIGN IS SUBJECT TO COPYRIGHT AND MAY NOT BE REPRODUCED WITHOUT PRIOR WRITTEN CONSENT OF LEFFLER SIMES ARCHITECTS

DATE	ISSUE	AMENDMENT	CHK
18.07.14	A	PLAN LAYOUT UPDATED. ISSUED FOR DA	JAJ
28.07.14	B	PLAN LAYOUT UPDATED. ISSUED FOR 596	JAJ
19.09.14	C	PLAN LAYOUT UPDATED. ISSUED INFORMATION	JAJ
23.09.14	D	ISSUED FOR INFORMATION	JAJ
07.11.14	E	EXTENT OF SECURITY FENCING REVISED. TGSFS & CROSSINGS ADDED PER ACCESS REPORT.	JAJ

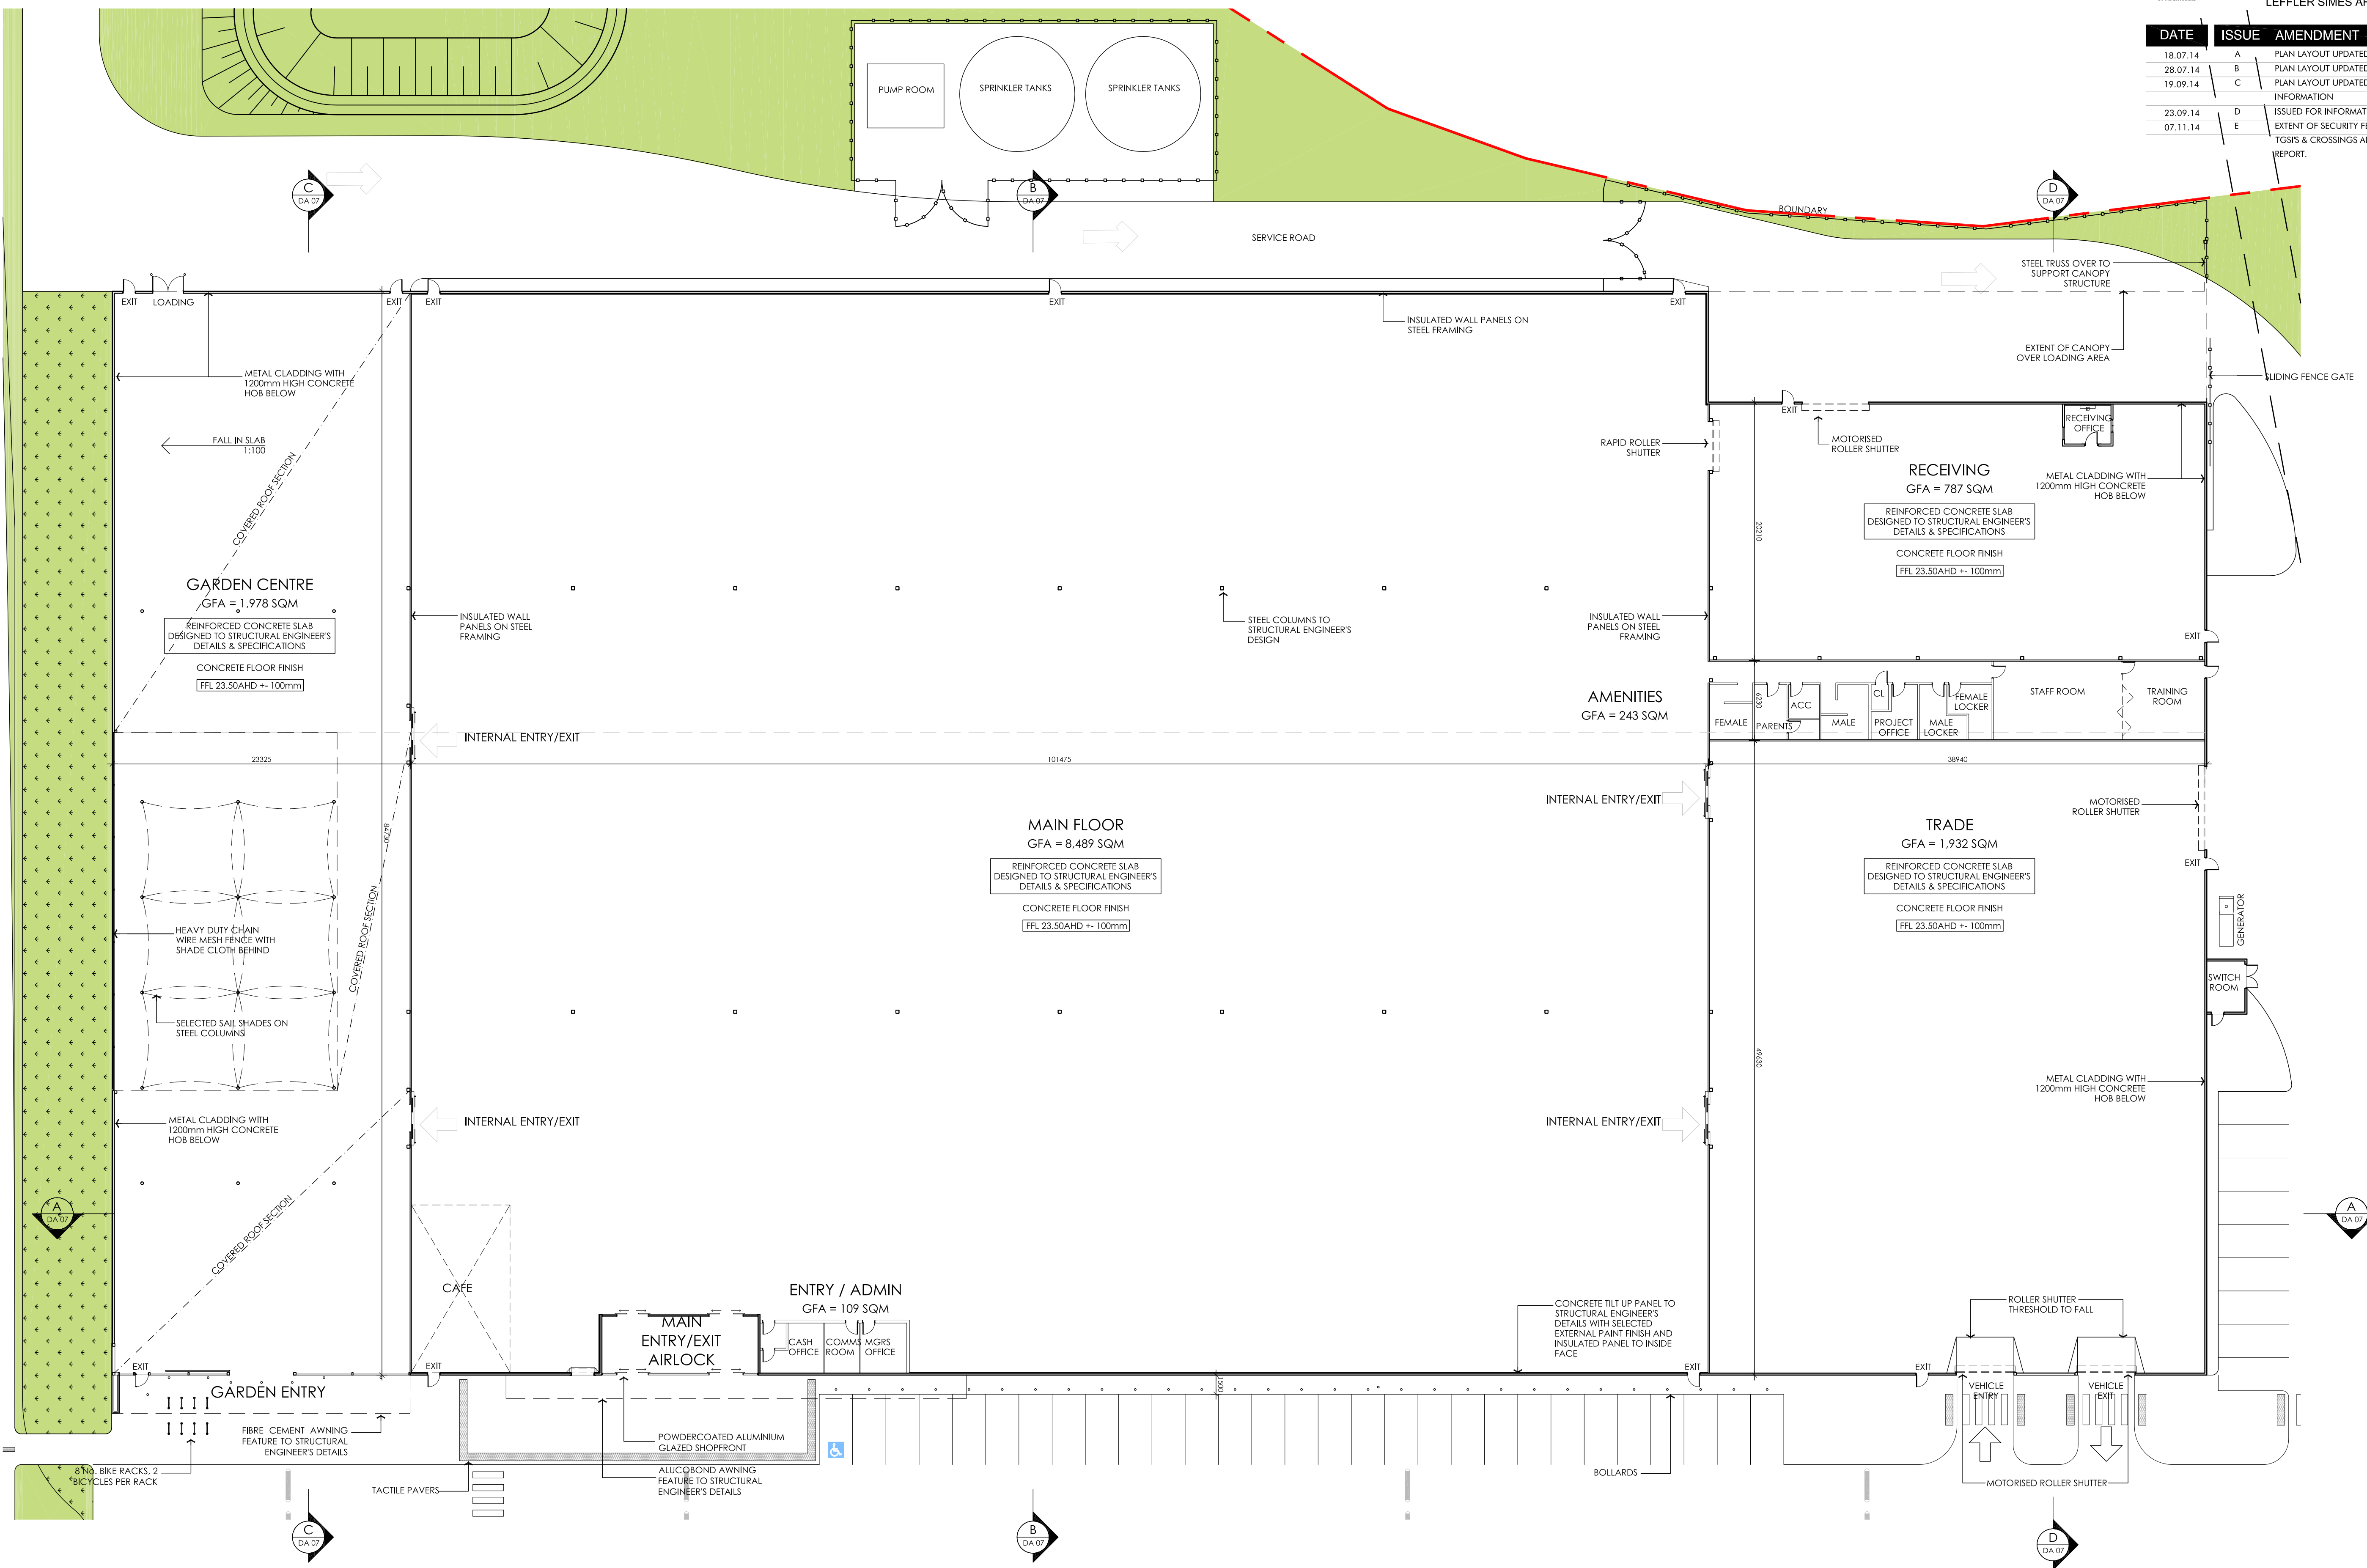

DEVELOPMENT APPLICATION

Floor Plan

1 Floor Plan
Scale: 1:250



Masters Home Improvement
4B South Street, Windale, NSW