





THIS DRAWING AND DESIGN IS SUBJECT TO COPYRIGHT AND MAY NOT BE REPRODUCED WITHOUT PRIOR WRITTEN CONSENT OF LEFFLER SIMES ARCHITECTS

| DATE     | ISSUE | AMENDMENT              | CHK |
|----------|-------|------------------------|-----|
| 30.01.15 | A     | ISSUED FOR INFORMATION | SJ  |
|          |       |                        |     |
|          |       |                        |     |
|          |       |                        |     |
|          |       |                        |     |


DEVELOPMENT APPLICATION

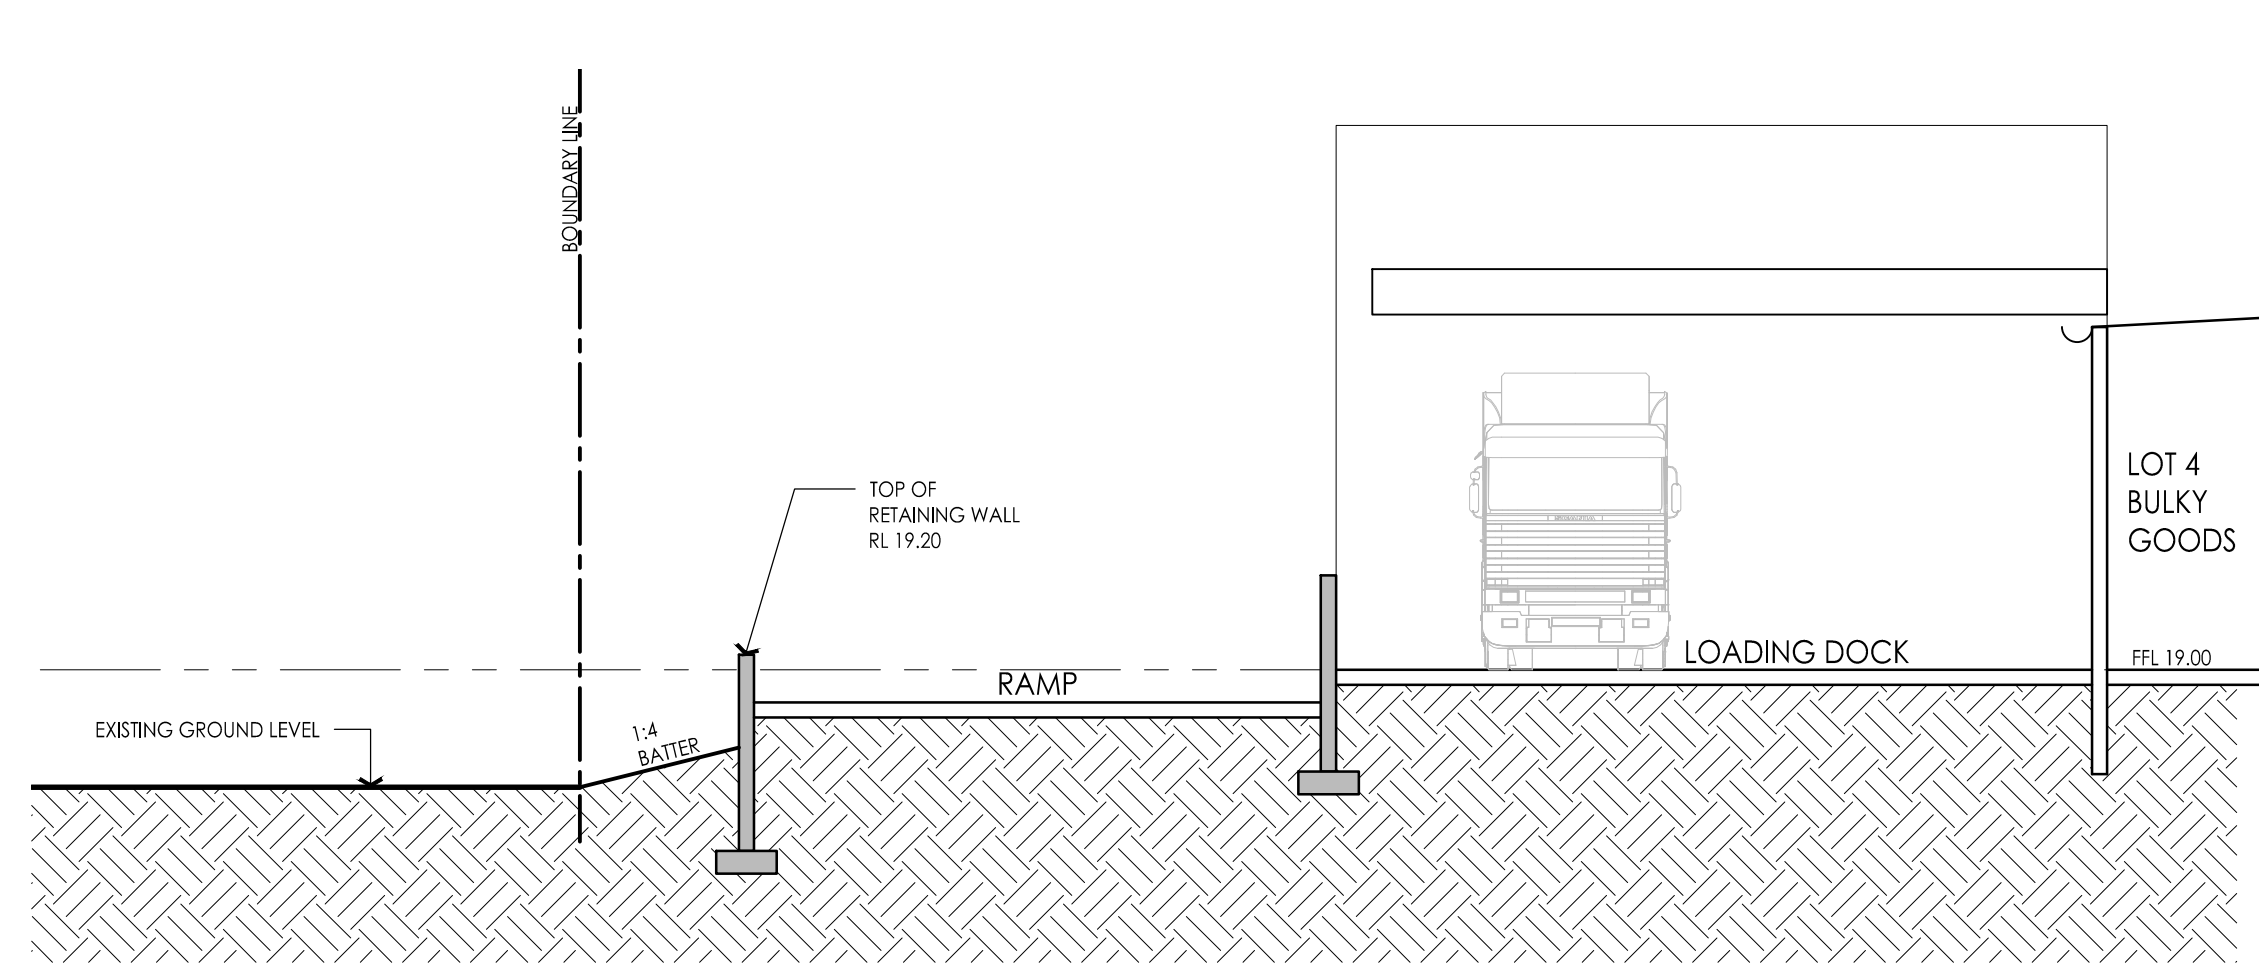


**A** SECTION ( @ WALL CHAINAGE - CH 225)  
Scale 1:100  
LOT 4 BULKY GOODS

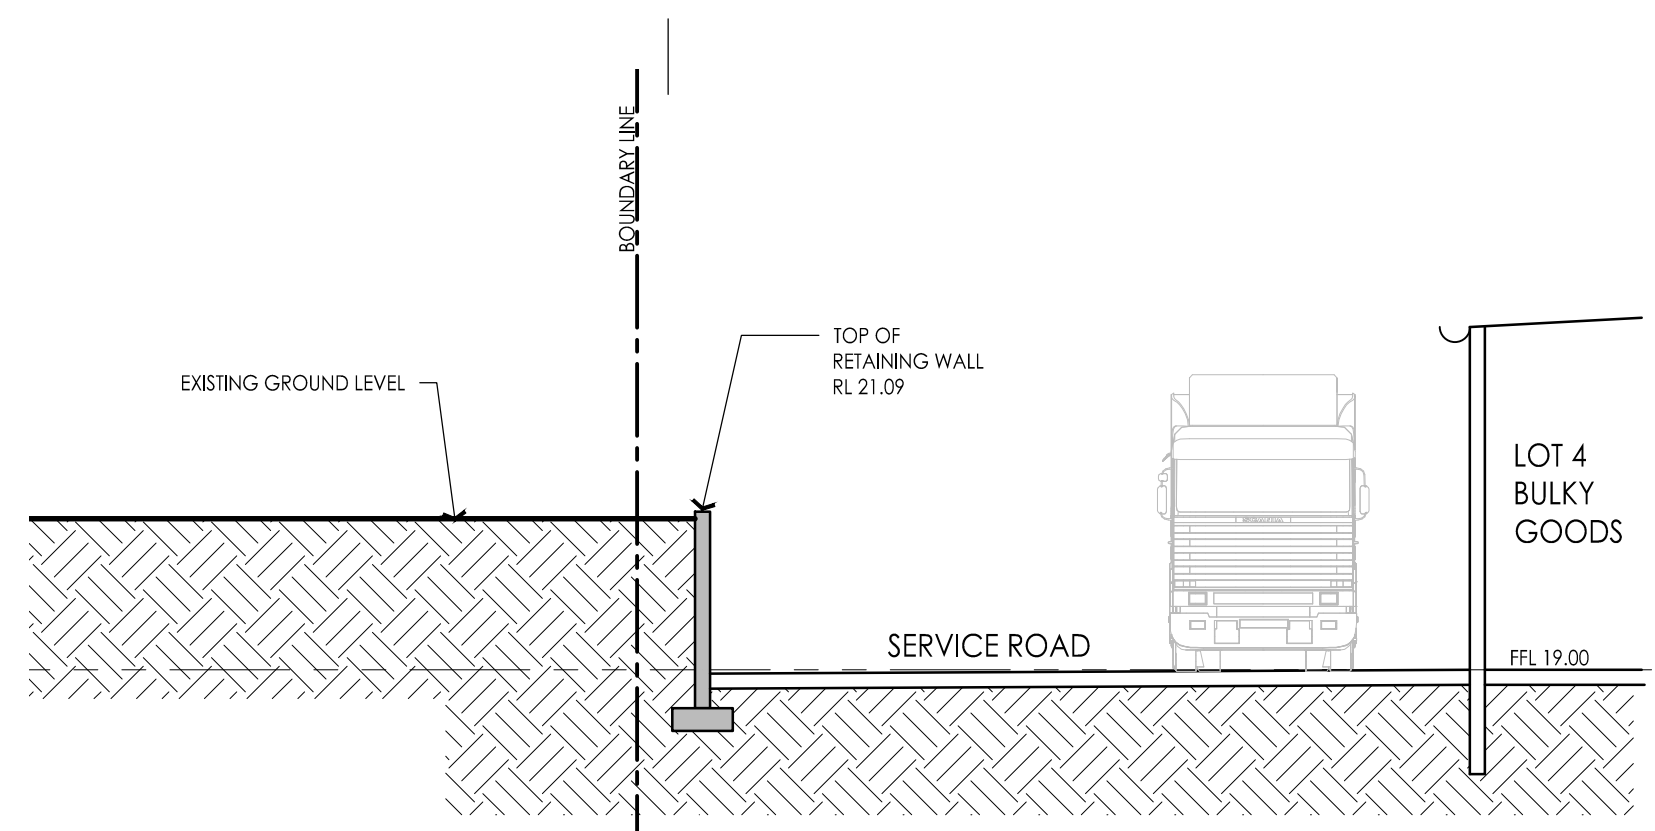


**B** SECTION ( @ WALL CHAINAGE - CH 130)  
Scale 1:100  
LOT 4 BULKY GOODS

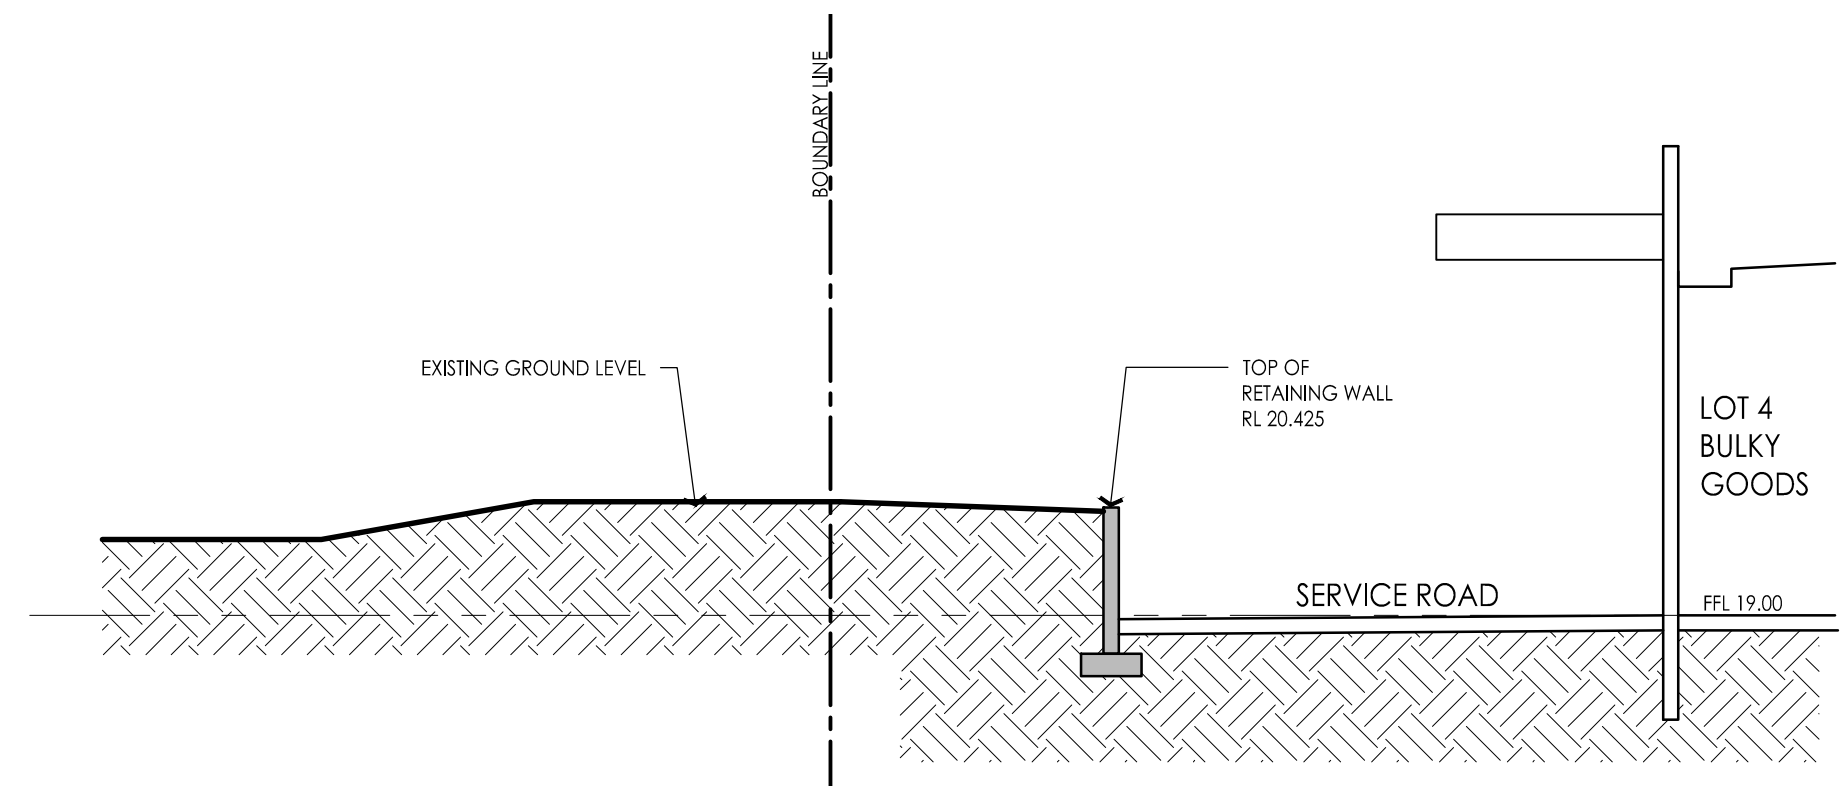


**C** SECTION ( @ WALL CHAINAGE - CH 70)  
Scale 1:100  
LOT 4 BULKY GOODS

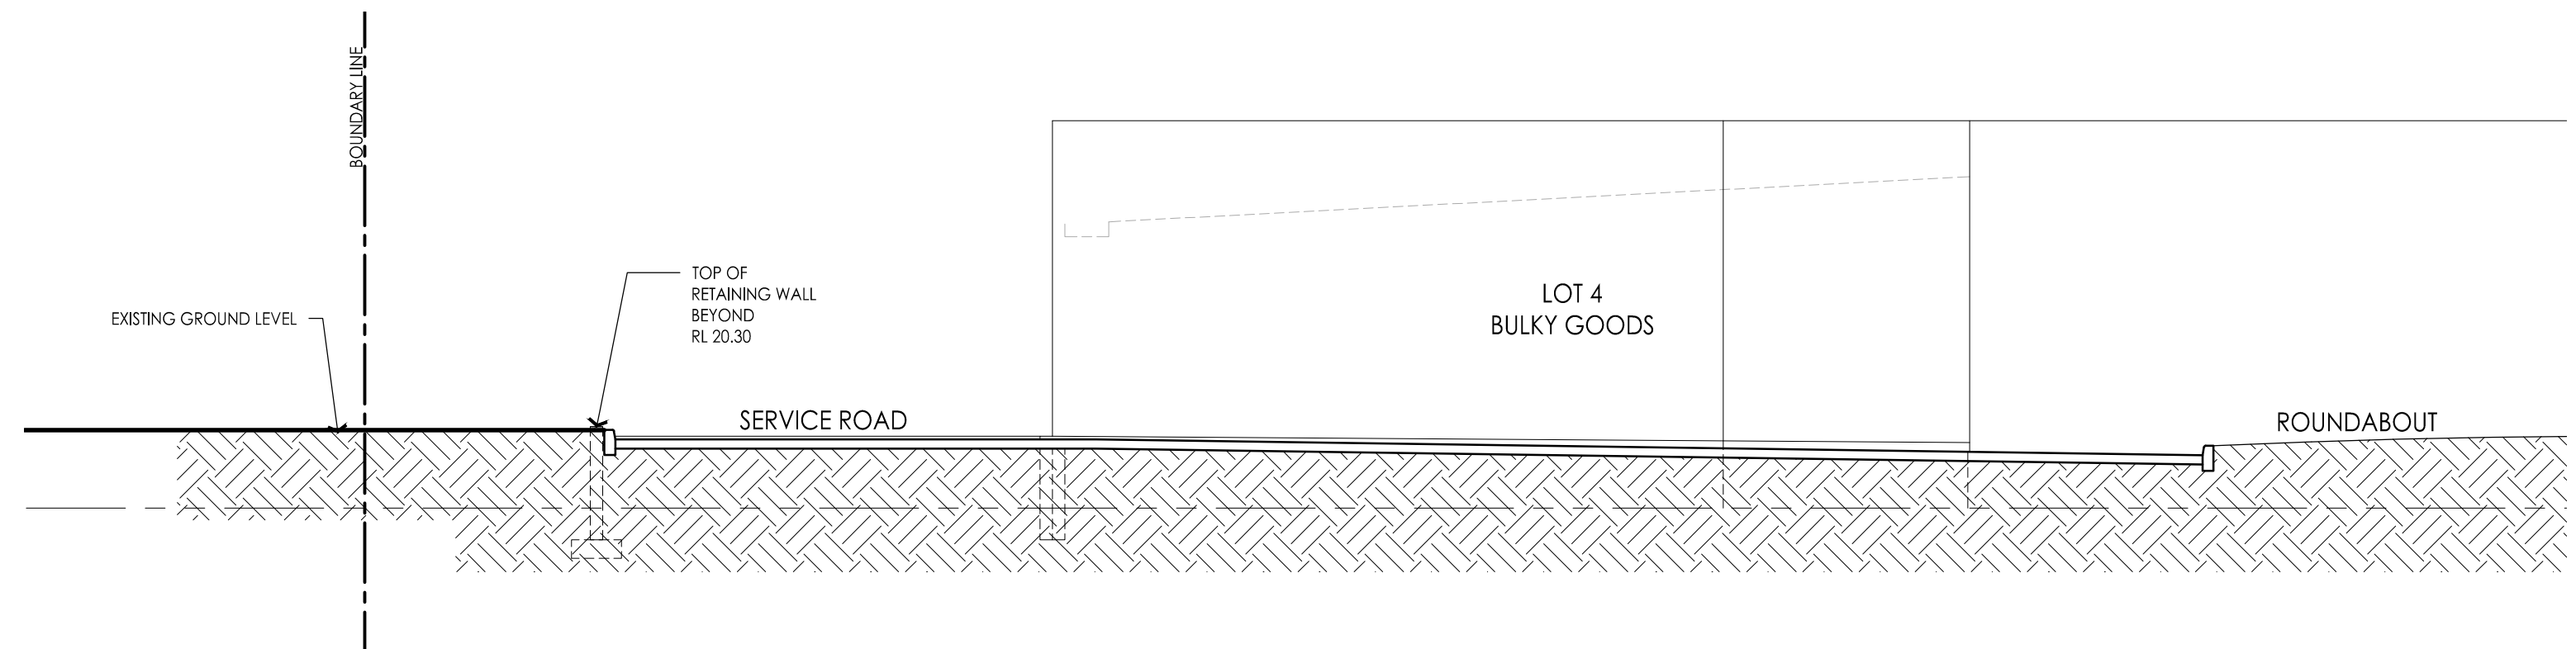


**D** SECTION ( @ WALL CHAINAGE - CH 0)  
Scale 1:100  
LOT 4 BULKY GOODS

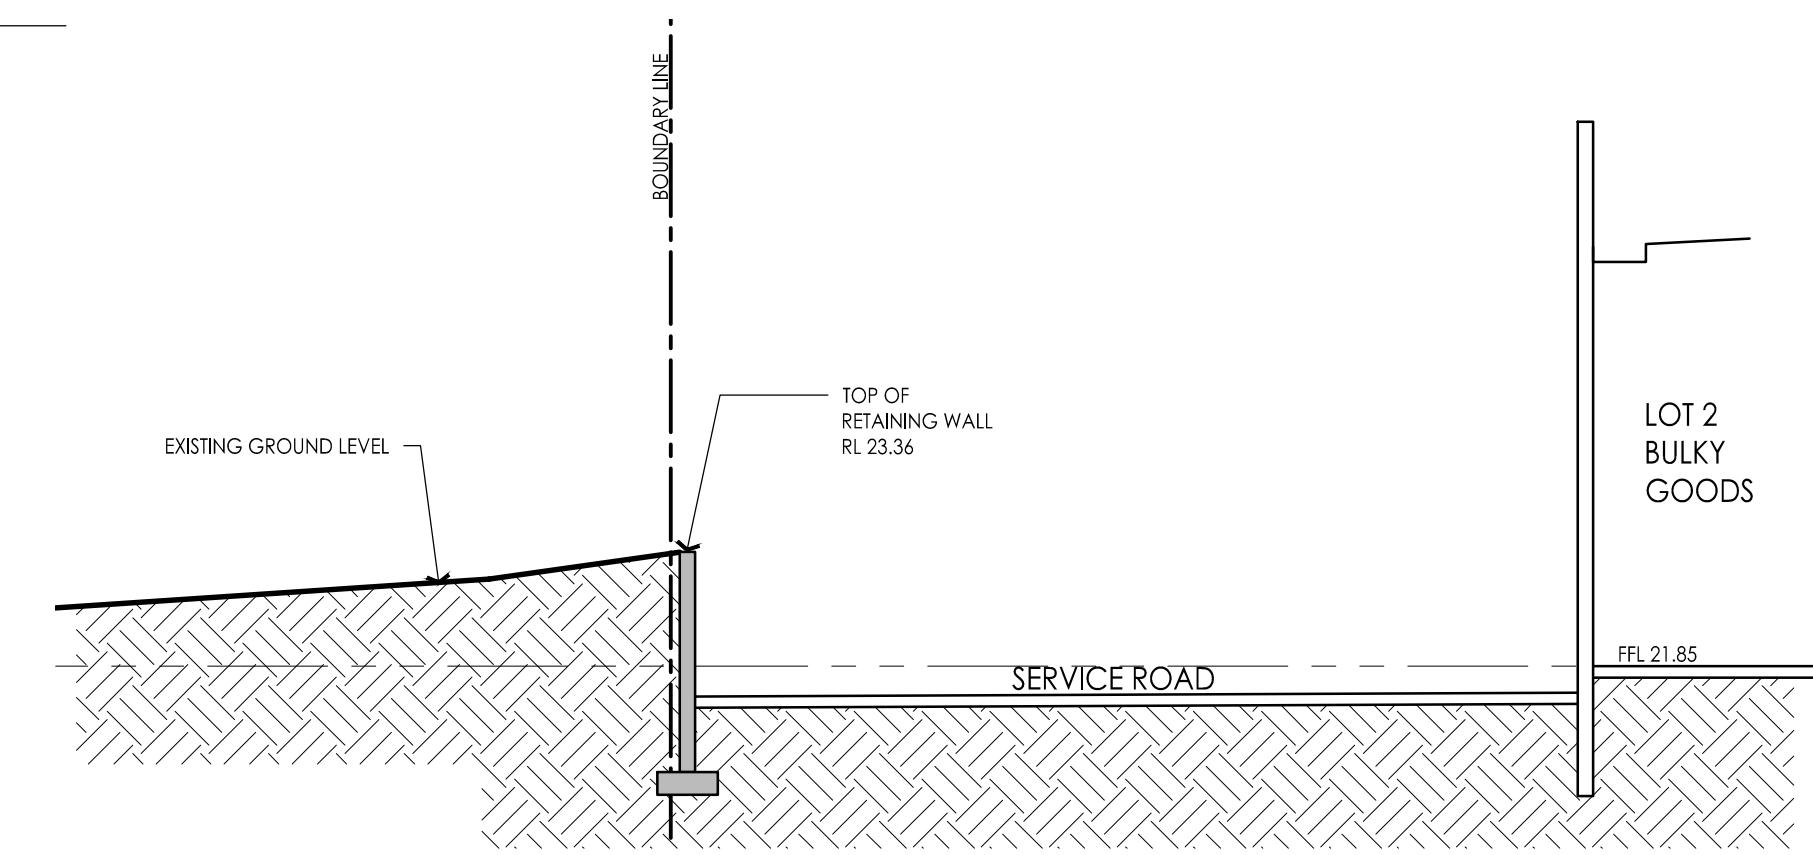

**E** SECTION ( @ WALL CHAINAGE - CH 215)  
Scale 1:100  
LOT 2 BULKY GOODS

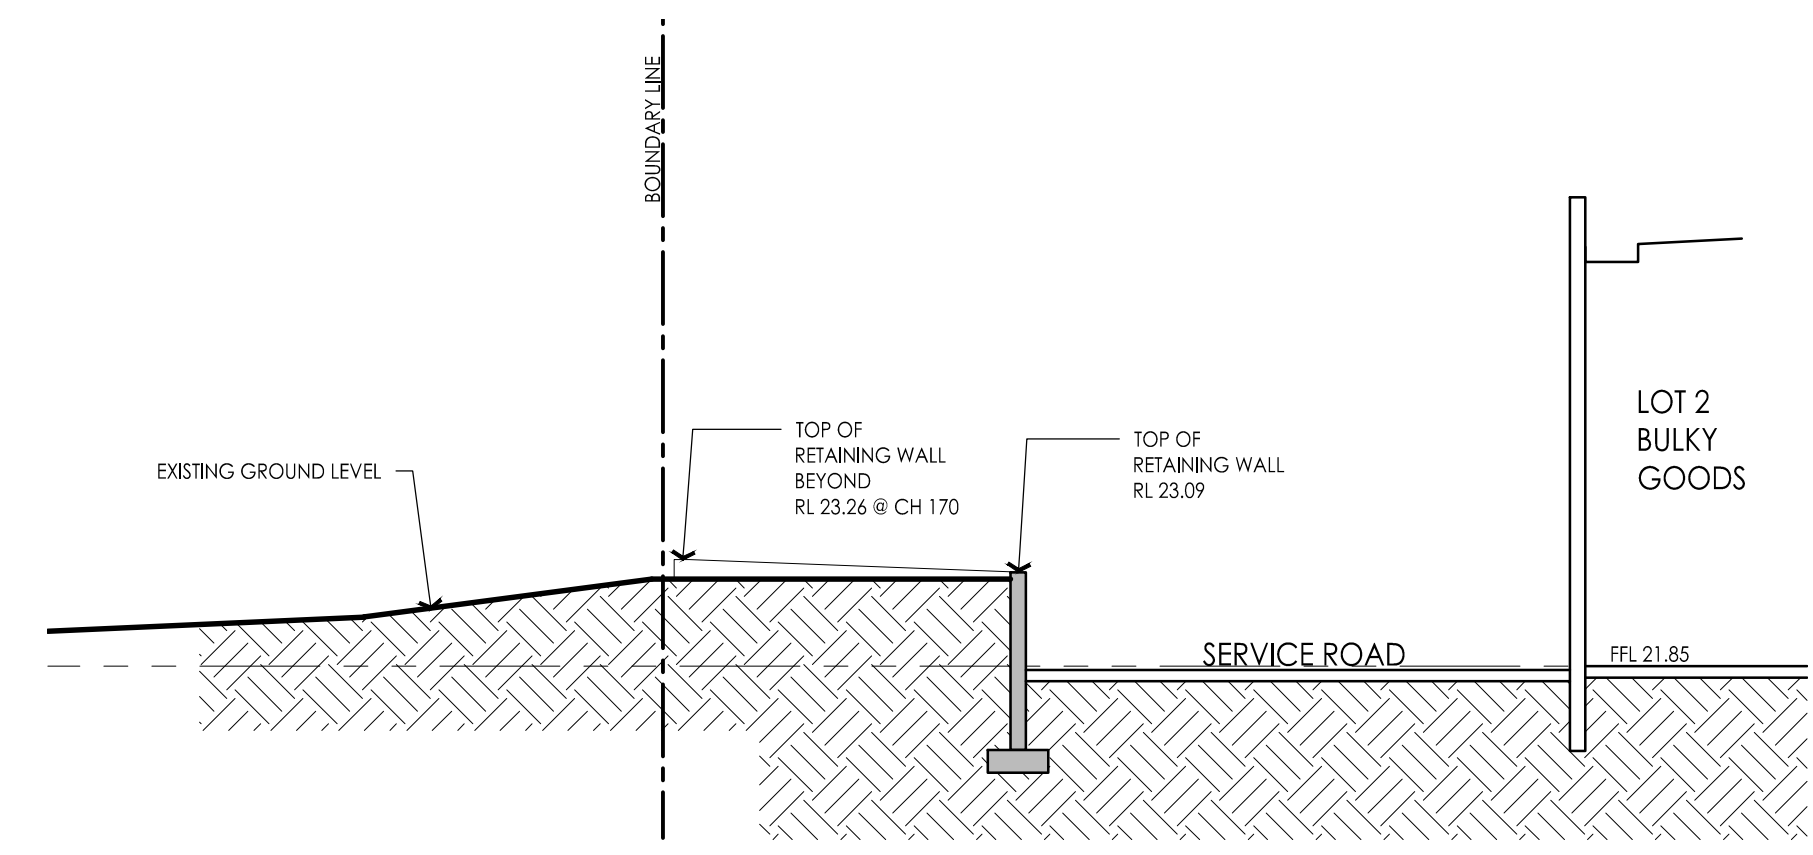

**F** SECTION ( @ WALL CHAINAGE - CH 150)  
Scale 1:100  
LOT 2 BULKY GOODS

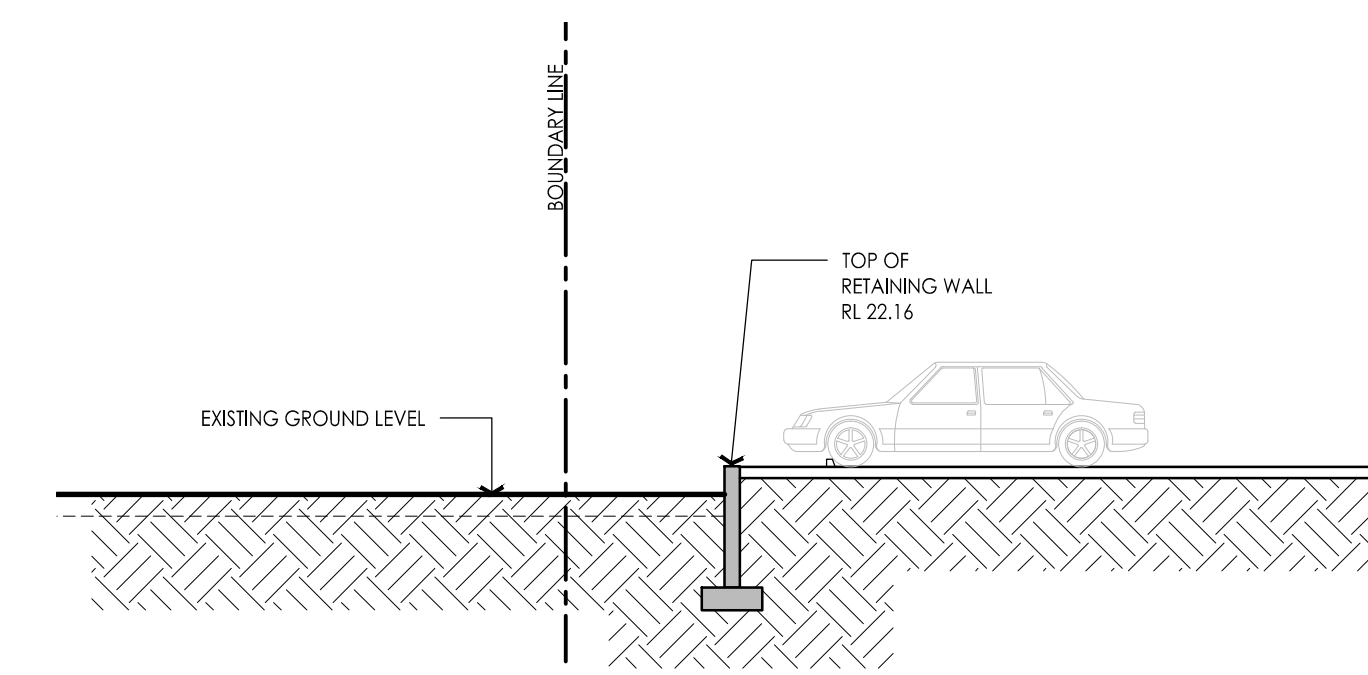

**G** SECTION ( @ WALL CHAINAGE - CH 80)  
Scale 1:100  
CARPARK

# Retaining Wall Sections



SCALE @ A1  
1:100

LEFFLER SIMES PTY LTD  
ABN 39 001 043 992  
WEB: www.lefflersimes.com.au

SYDNEY  
MELBOURNE  
BRISBANE

7 YOUNG ST NEUTRAL BAY NSW 2089 T: +61 2 99093344  
LEVEL 2 - 18 OLIVER LANE VIC 3000 T: +61 3 96546344  
2 - 290 BOUNDARY ST SPRING HILL QLD 4004 T: +61 7 31235544

JOB NO: 2906  
DATE: JAN 2015  
DRAWN: JR

Masters Home Improvement  
4B South Street, Windale, NSW

DA16/A

LEFFLER SIMES ARCHITECTS

