





EXISTING REAR ELEVATION 1:500

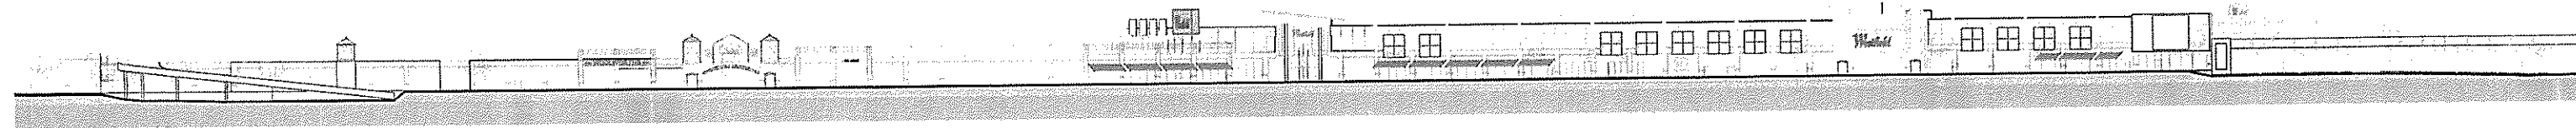

EXISTING WYONG ROAD ELEVATION 1:500

 

EXISTING SOUTH-WEST ELEVATION 1:500

 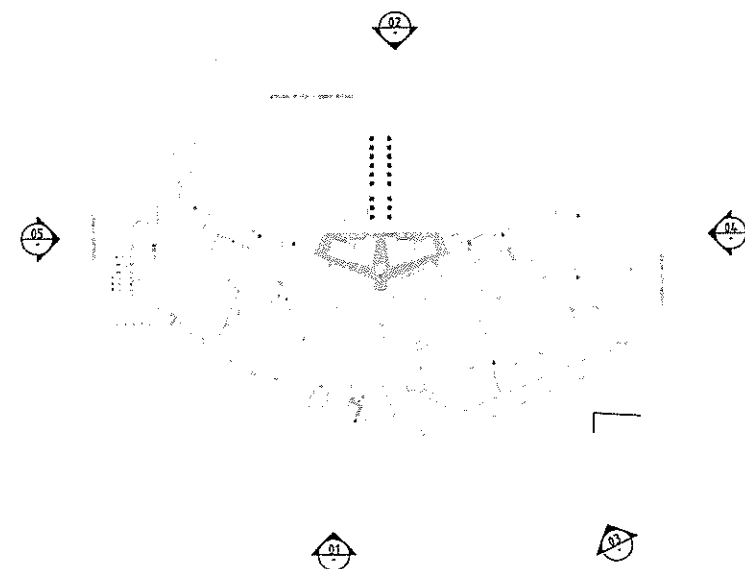

GAVENLOCK ROAD ELEVATION 1:500




EXISTING TONKISS STREET ELEVATION 1:500

DEVELOPMENT APPLICATION  
EXISTING ELEVATIONS  
TUGGERAH - EASTERN EXTENSION

Scale: 1:500  
Project No: 8223  
Date: 09/07/13  
DA-07 G

**Westfield**  
Westfield Design & Construction Pty Limited

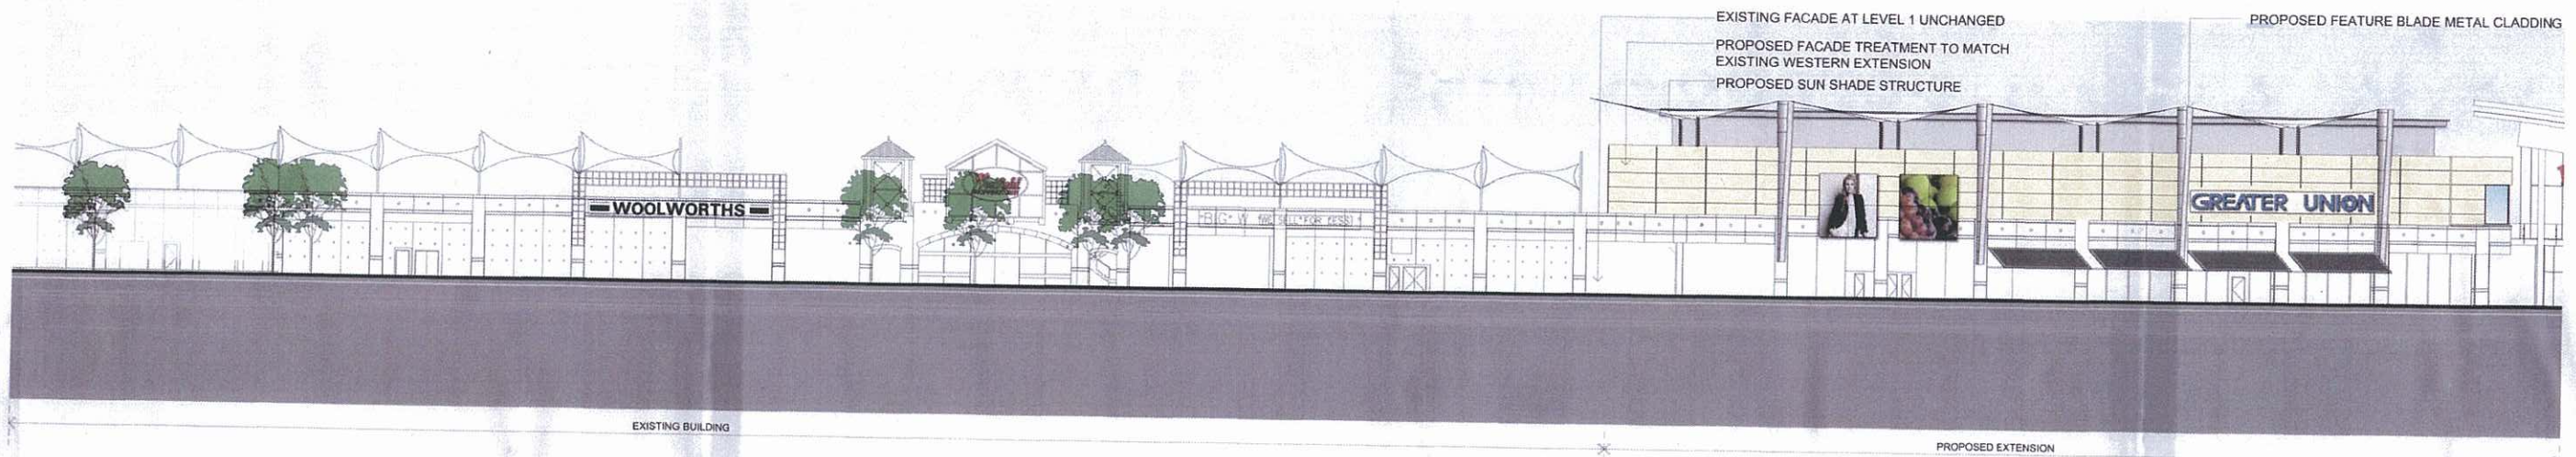

VIEW 01 PROPOSED WYONG ROAD ELEVATION 1:200



VIEW 01 - PROPOSED NORTH ELEVATION

VIEW 01 WYONG ROAD ELEVATION 1:500




KEY PLAN

DEVELOPMENT APPLICATION  
PROPOSED ELEVATION 01  
TUGGERAH - EASTERN EXTENSION


Scale: 1:500 & 1:200 @ A0  
Project No: 8223  
Client: The reference  
Project: TUGGERAH 2008 Level 2 Extension  
Drawing No: DA-08  
Date: 09/07/13  
Revision: G

**Westfield**  
Westfield Design & Construction Pty Limited



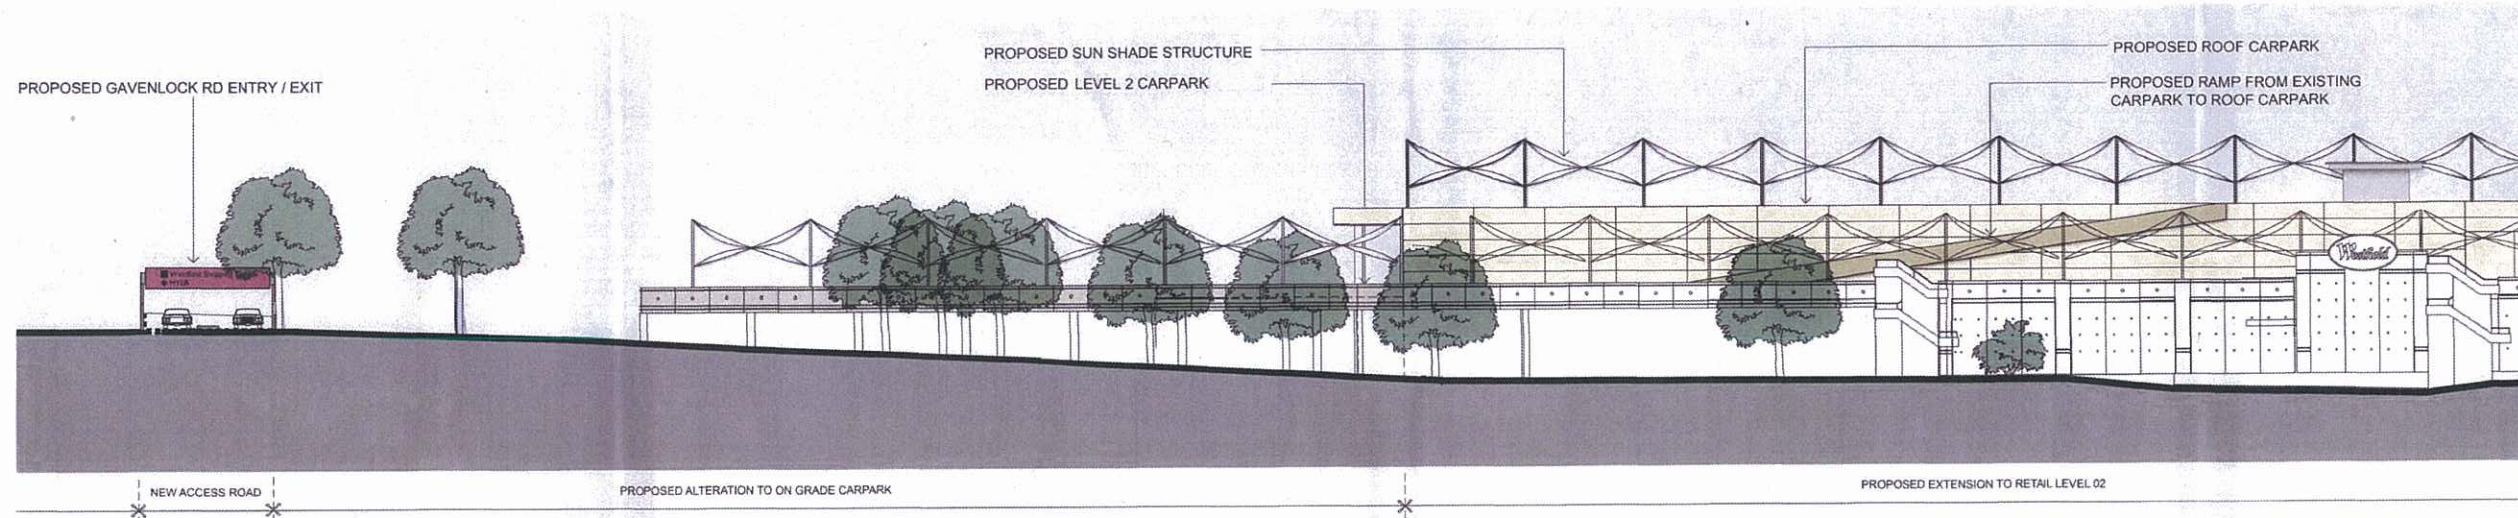


PART A - VIEW 02 PROPOSED GAVENLOCK ROAD ELEVATION 1:200

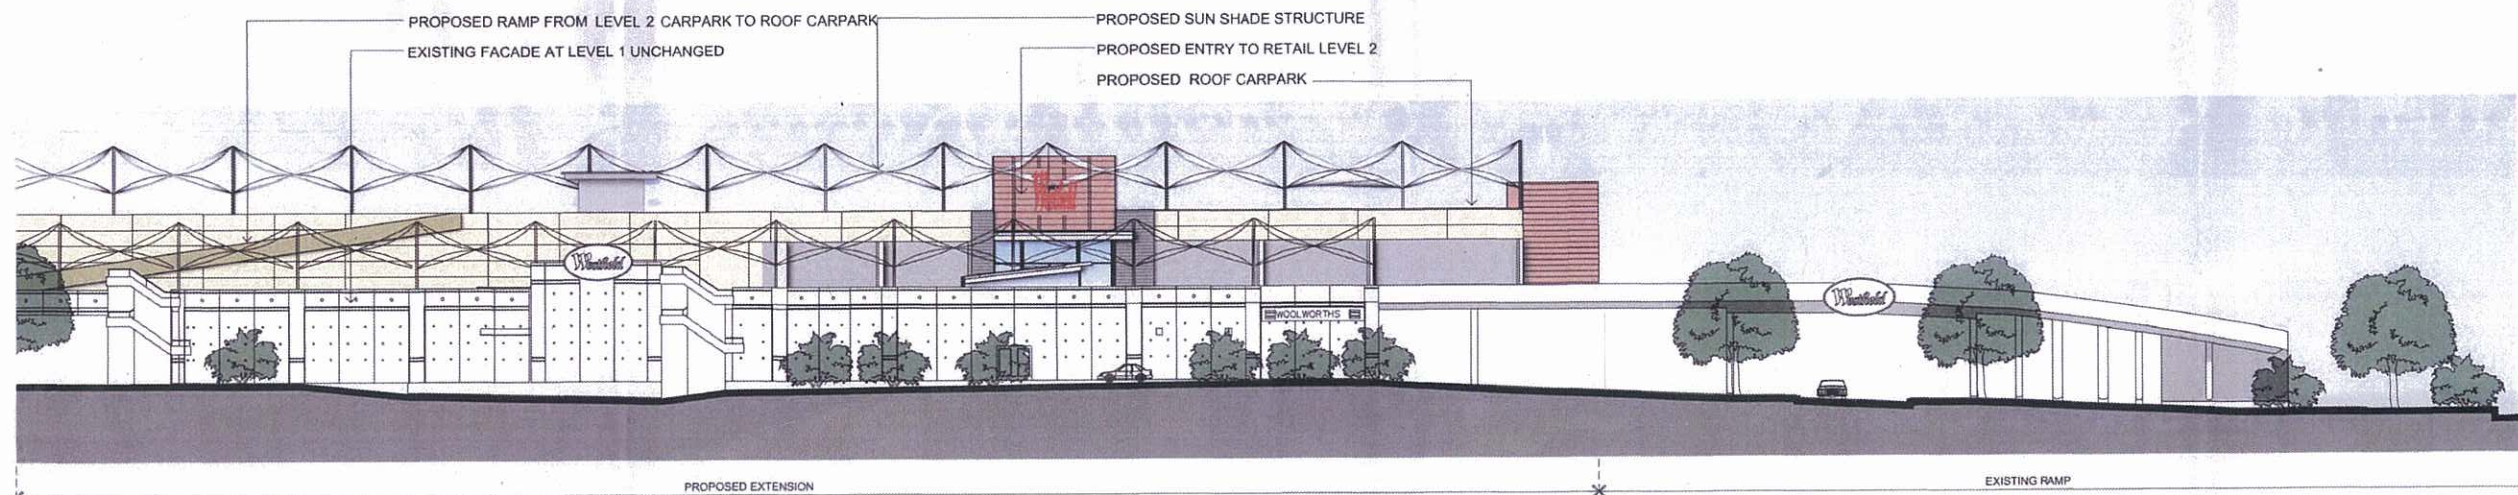

PART B - VIEW 02 PROPOSED GAVENLOCK ROAD ELEVATION 1:200



KEY PLAN

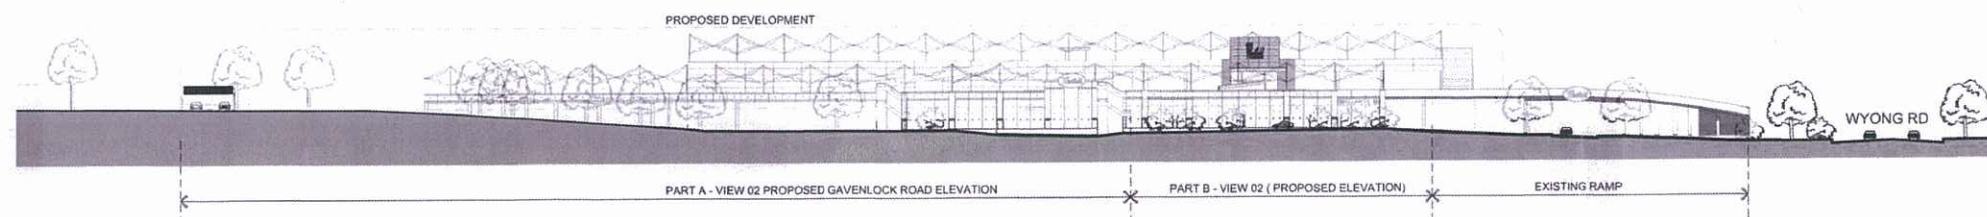


GAVENLOCK ROAD ELEVATION 1:500

DEVELOPMENT APPLICATION  
PROPOSED ELEVATION 02  
TUGGERAH - EASTERN EXTENSION


Scale: 1:500 & 1:200 @ A0  
Call No: 8223  
Date: 09/07/13  
Drawing No: DA-09  
Revision: G

**Westfield**  
Westfield Design & Construction Pty Limited




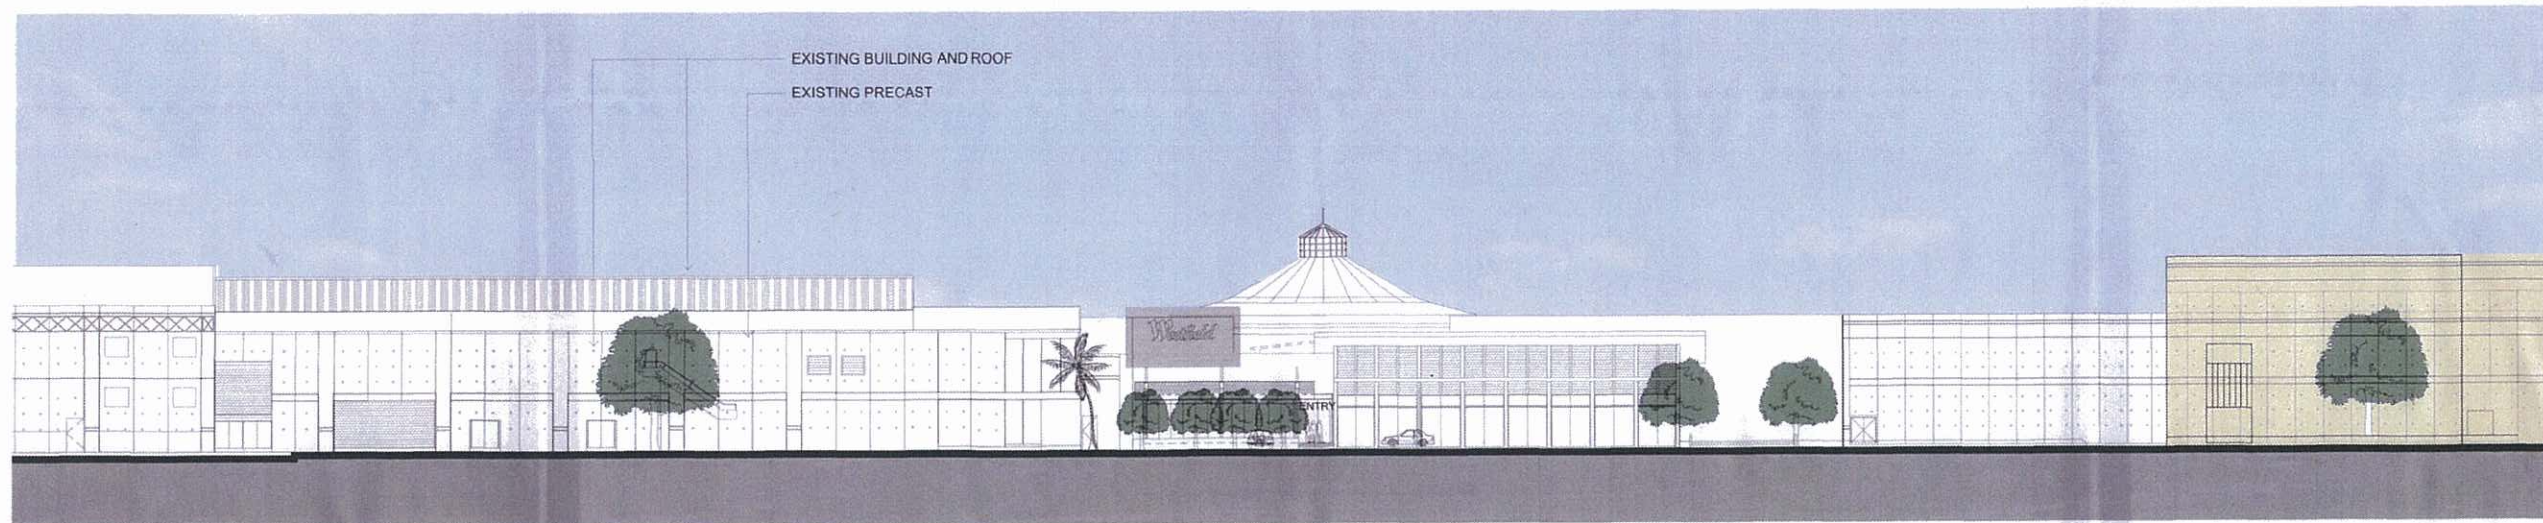

VIEW 04 PROPOSED SOUTH-WEST ELEVATION 1:200

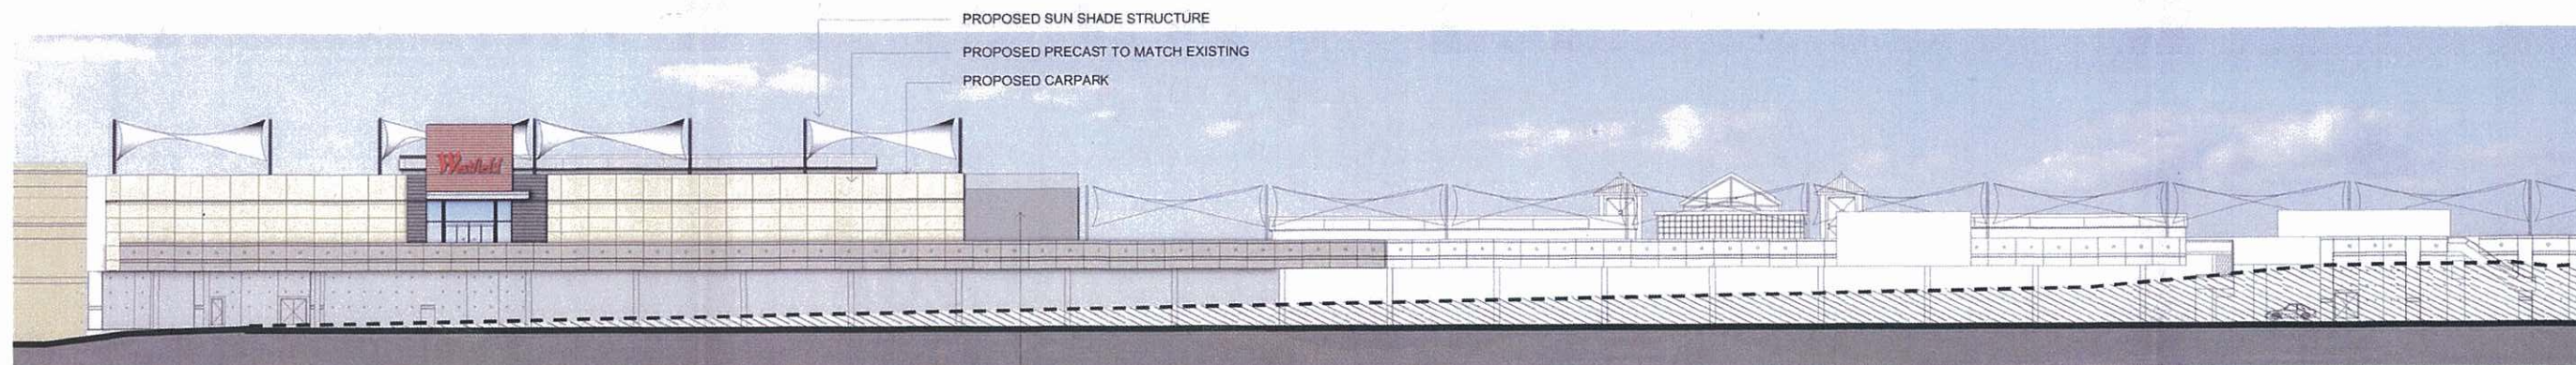

VIEW 03 PROPOSED SOUTH-EAST ELEVATION 1:200

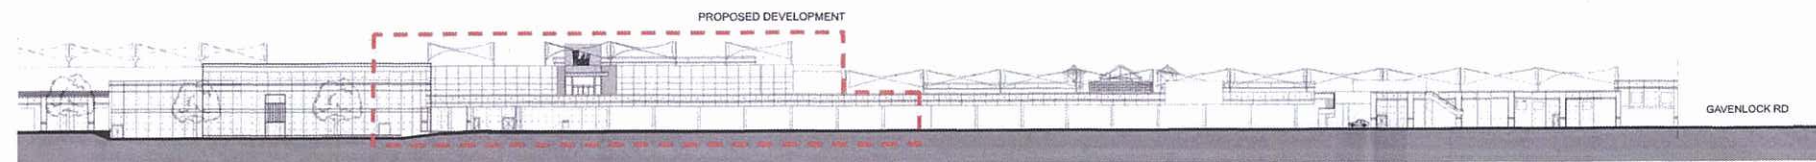

SOUTH-EAST ELEVATION 1:500




KEY PLAN

DEVELOPMENT APPLICATION  
PROPOSED ELEVATIONS 03 & 04  
TUGGERAH - EASTERN EXTENSION


1:500 & 1:200 @ A0  
Project No. 8223  
Date 09/07/13  
DA-10 G

**Westfield**  
Westfield Design & Construction Pty Limited




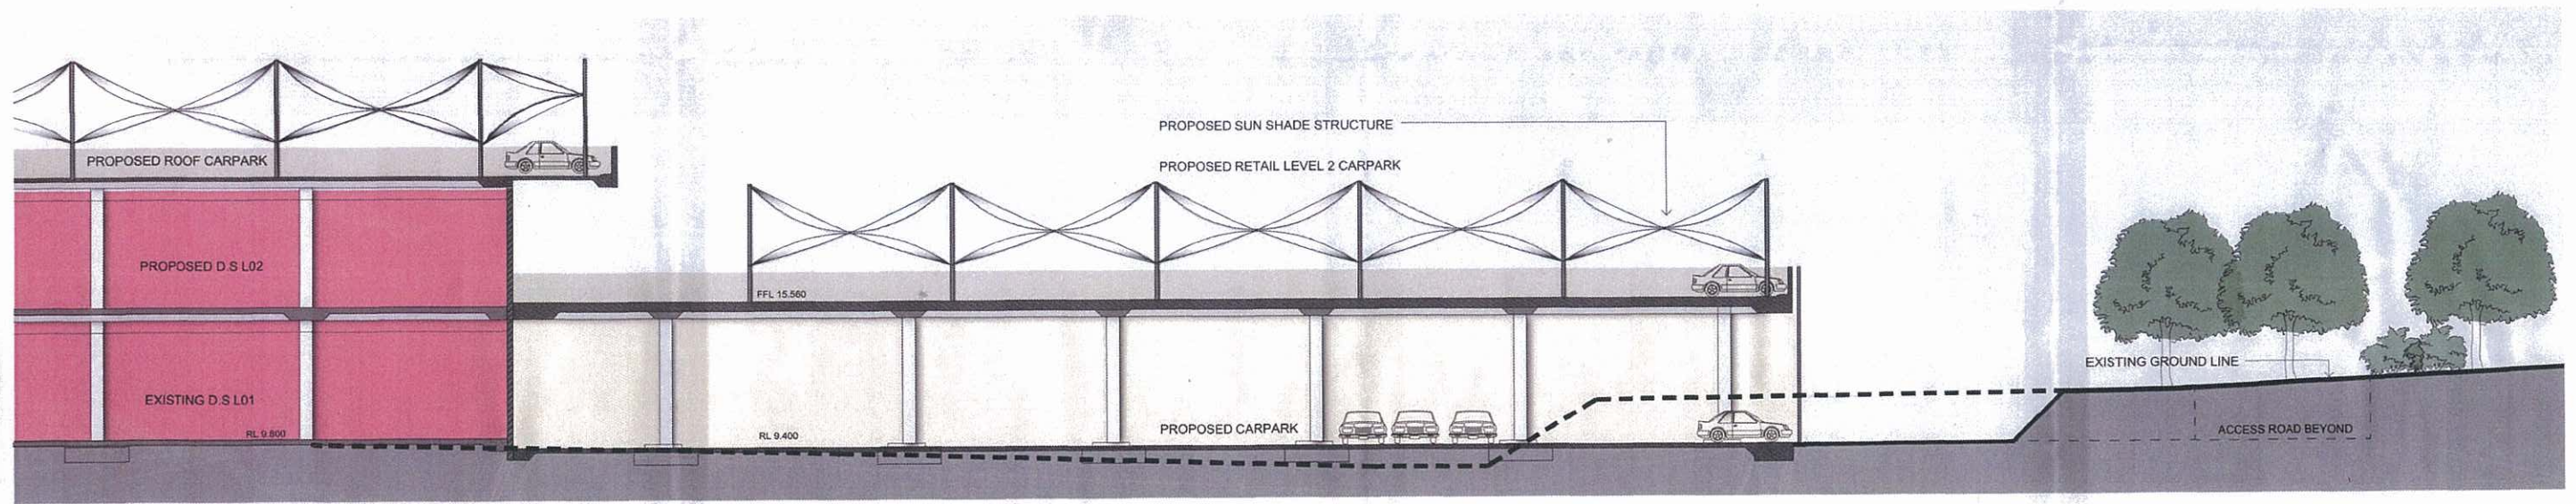


PART B - SECTION B - B 1:100

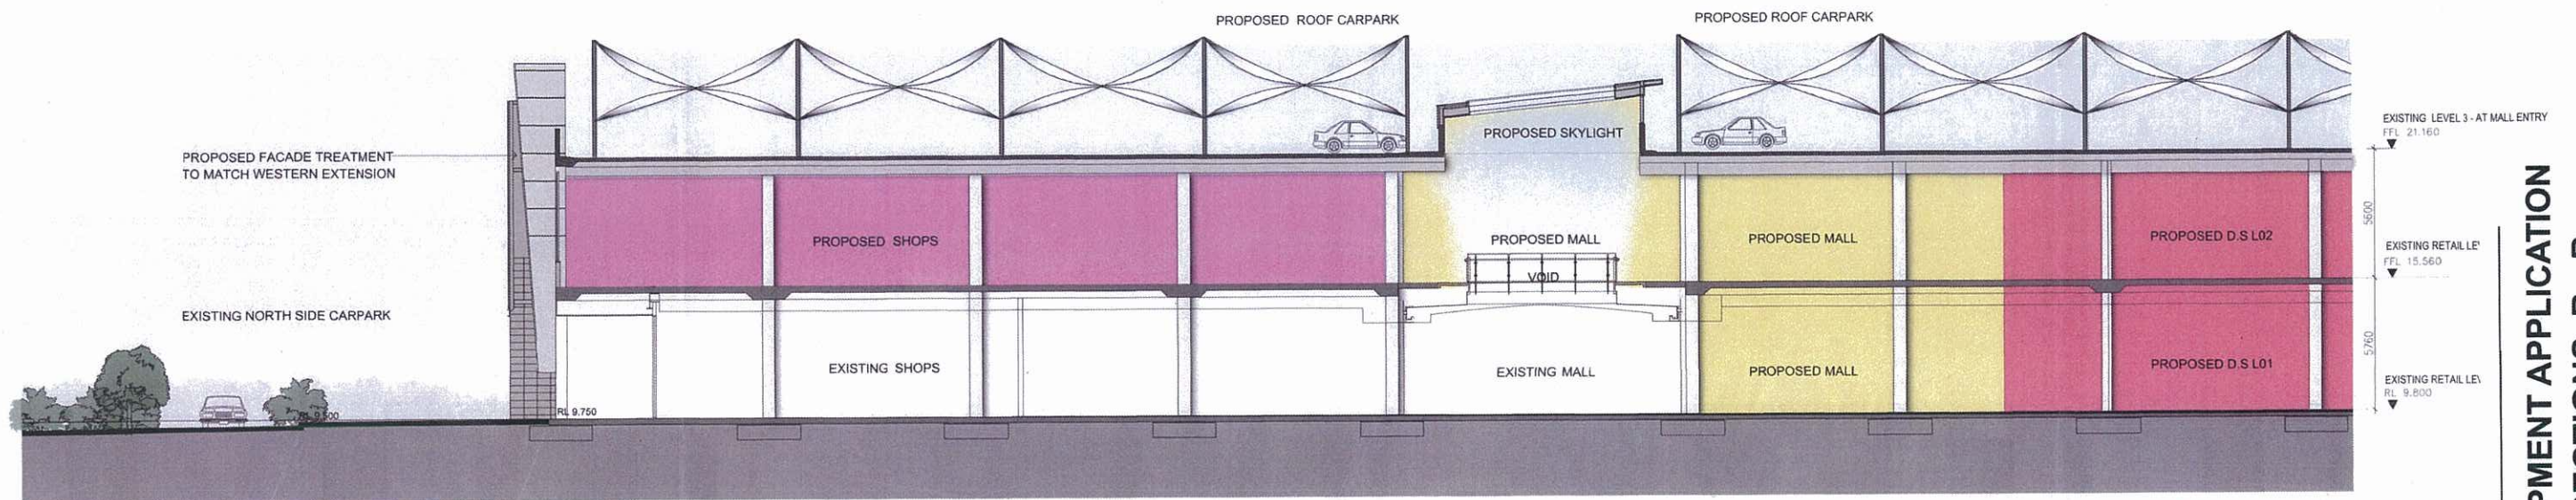

PART A - SECTION B - B 1:100

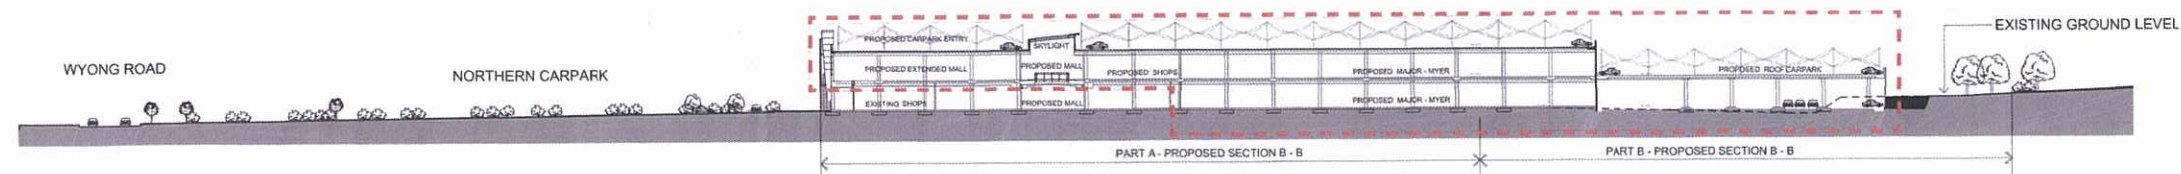

CROSS SECTION B - B 1:500

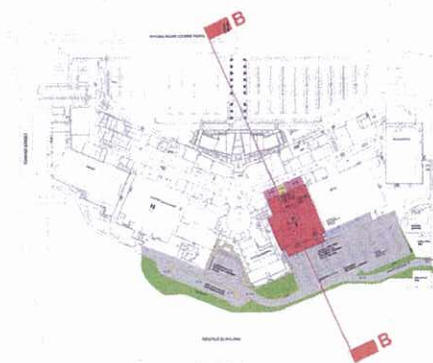

KEY PLAN

DEVELOPMENT APPLICATION  
CROSS SECTIONS B - B  
TUGGERAH - EASTERN EXTENSION

Scale: 1:500 & 1:100 @ A0  
Project No: 8223  
Date: 09/07/13  
DA -12 G

**Westfield**  
Westfield Design & Construction Pty Limited