


MYALL ROAD, HILLSBOROUGH

DEVELOPMENT APPLICATION

FOR

URBAN GROWTH

DRAWING LIST	
30012003-001	COVER SHEET, DRAWING LIST & LOCALITY PLAN
30012003-002	OVERALL SITE PLAN & NOTES
30012003-003	GENERAL ARRANGEMENT - SHEET 1
30012003-004	GENERAL ARRANGEMENT - SHEET 2
30012003-005	GENERAL ARRANGEMENT - SHEET 3
30012003-006	TYPICAL SECTIONS & DETAILS
30012003-007	ROAD 1 LONGITUDINAL SECTION
30012003-008	ROAD 2 LONGITUDINAL SECTION - SHEET 1
30012003-009	ROAD 2 LONGITUDINAL SECTION - SHEET 2
30012003-010	ROAD 2 LONGITUDINAL SECTION - SHEET 3
30012003-011	ROAD 3 LONGITUDINAL SECTION
30012003-012	ROAD 4 LONGITUDINAL SECTION
30012003-013	ROAD 5 & ROAD 6 LONGITUDINAL SECTIONS
30012003-014	ROAD 7 LONGITUDINAL SECTION
30012003-015	ROAD 1 CROSS SECTIONS
30012003-016	ROAD 2 CROSS SECTIONS - SHEET 1
30012003-017	ROAD 2 CROSS SECTIONS - SHEET 2
30012003-018	ROAD 2 CROSS SECTIONS - SHEET 3
30012003-019	ROAD 2 CROSS SECTIONS - SHEET 4
30012003-020	ROAD 2 CROSS SECTIONS - SHEET 5
30012003-021	ROAD 3 CROSS SECTIONS
30012003-022	ROAD 4 CROSS SECTIONS - SHEET 1
30012003-023	ROAD 4 CROSS SECTIONS - SHEET 2
30012003-024	ROAD 5 CROSS SECTIONS - SHEET 1
30012003-025	ROAD 5 CROSS SECTIONS - SHEET 2
30012003-026	ROAD 6 CROSS SECTIONS - SHEET 1
30012003-027	ROAD 6 CROSS SECTIONS - SHEET 2
30012003-028	ROAD 7 CROSS SECTIONS
30012003-029	BASIN A PLAN & TYPICAL SECTION
30012003-030	BASIN B PLAN & TYPICAL SECTION
30012003-031	BASIN C PLAN & TYPICAL SECTION
30012003-032	SITE REGRADING SLOPE ANALYSIS PLAN

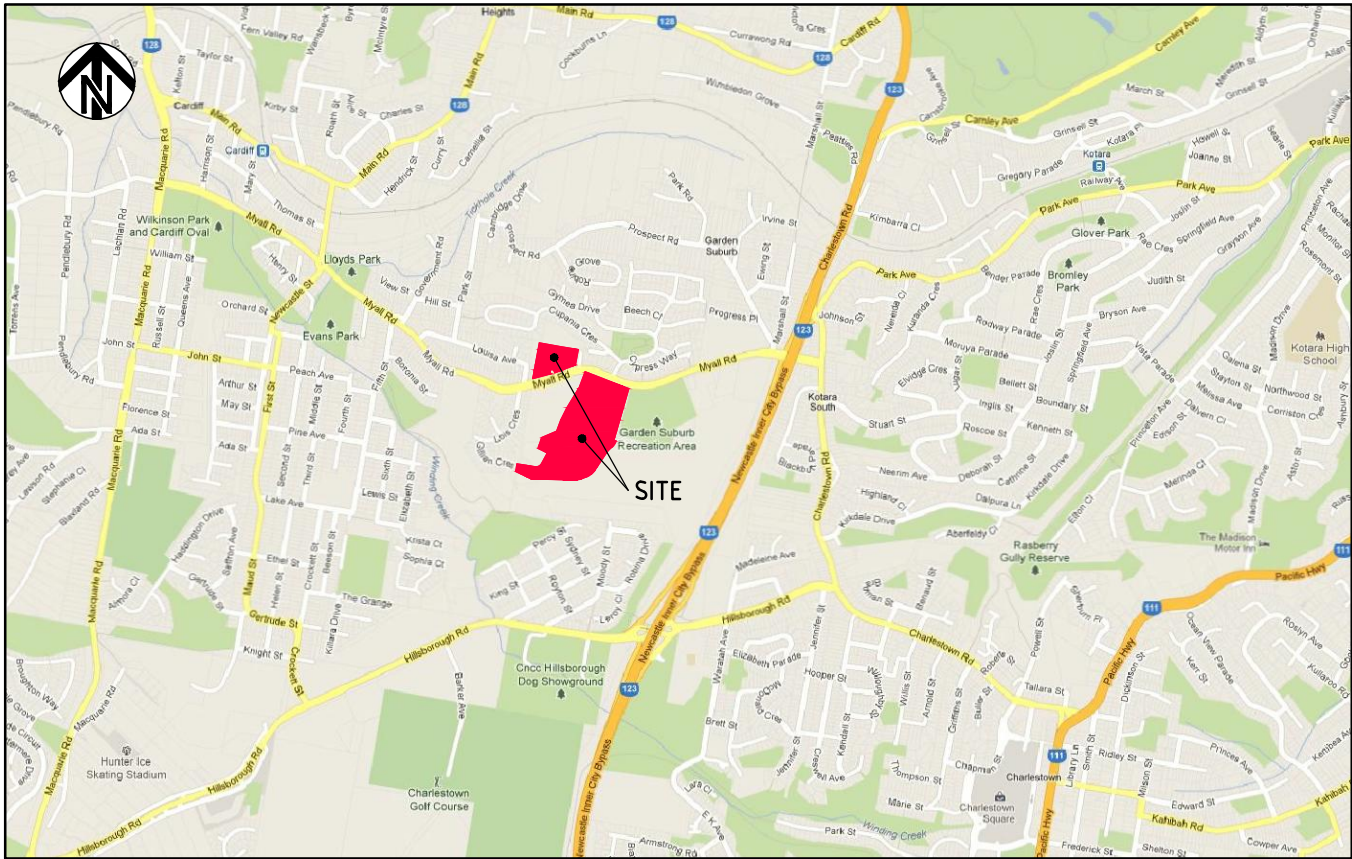


LOCALITY PLAN
1:15000

150 mm ON ORIGINAL

A1

DRAWING FILE LOCATION / NAME T:\Projects\30012003\CAD\DWG\30012003-001_004.dwg				PLOT DATE 19 May 2014		TIME 11:47:34	
EXTERNAL REFERENCE FILES	REV	DATE	AMENDMENT / REVISION DESCRIPTION	WVR No.	APPROVAL	TITLE	NAME
	01	19.12.12	ISSUED FOR APPROVAL	001	JK	DRAFTER	S. ALLEN
	02	21.01.13	FOR DA ISSUE	002	JK	DRAFTING CHECK	D. WYSE
	03	2.04.14	REISSUED FOR DA APPROVAL	003	JK	DESIGNER	S. ALLEN
	04	19.05.14	REISSUED FOR DA APPROVAL	004	JK	DESIGN CHECK	J. KNIEST
						PROJECT MANAGER	J. KNIEST
						PROJECT DIRECTOR	B. GUNN
SCALES AT A1 SIZE DRAWING				DESIGNER			
SCALE 1:15000				SMEC AUSTRALIA PTY LTD ABN 47 065 475 149 74 HUNTER STREET NEWCASTLE NSW 2300 PH +61 2 4925 9600 FAX +61 2 4925 3888 SMEC PROJECT No 30012003			
				CLIENT			
				PROJECT TITLE			
				MYALL ROAD, HILLSBOROUGH DEVELOPMENT APPLICATION COVER SHEET, DRAWING LIST & LOCALITY PLAN			
SCALE 1:15000				PHASE PRELIMINARY			
				PROJECT / DRAWING No. 30012003-001			
				REVISION 04			

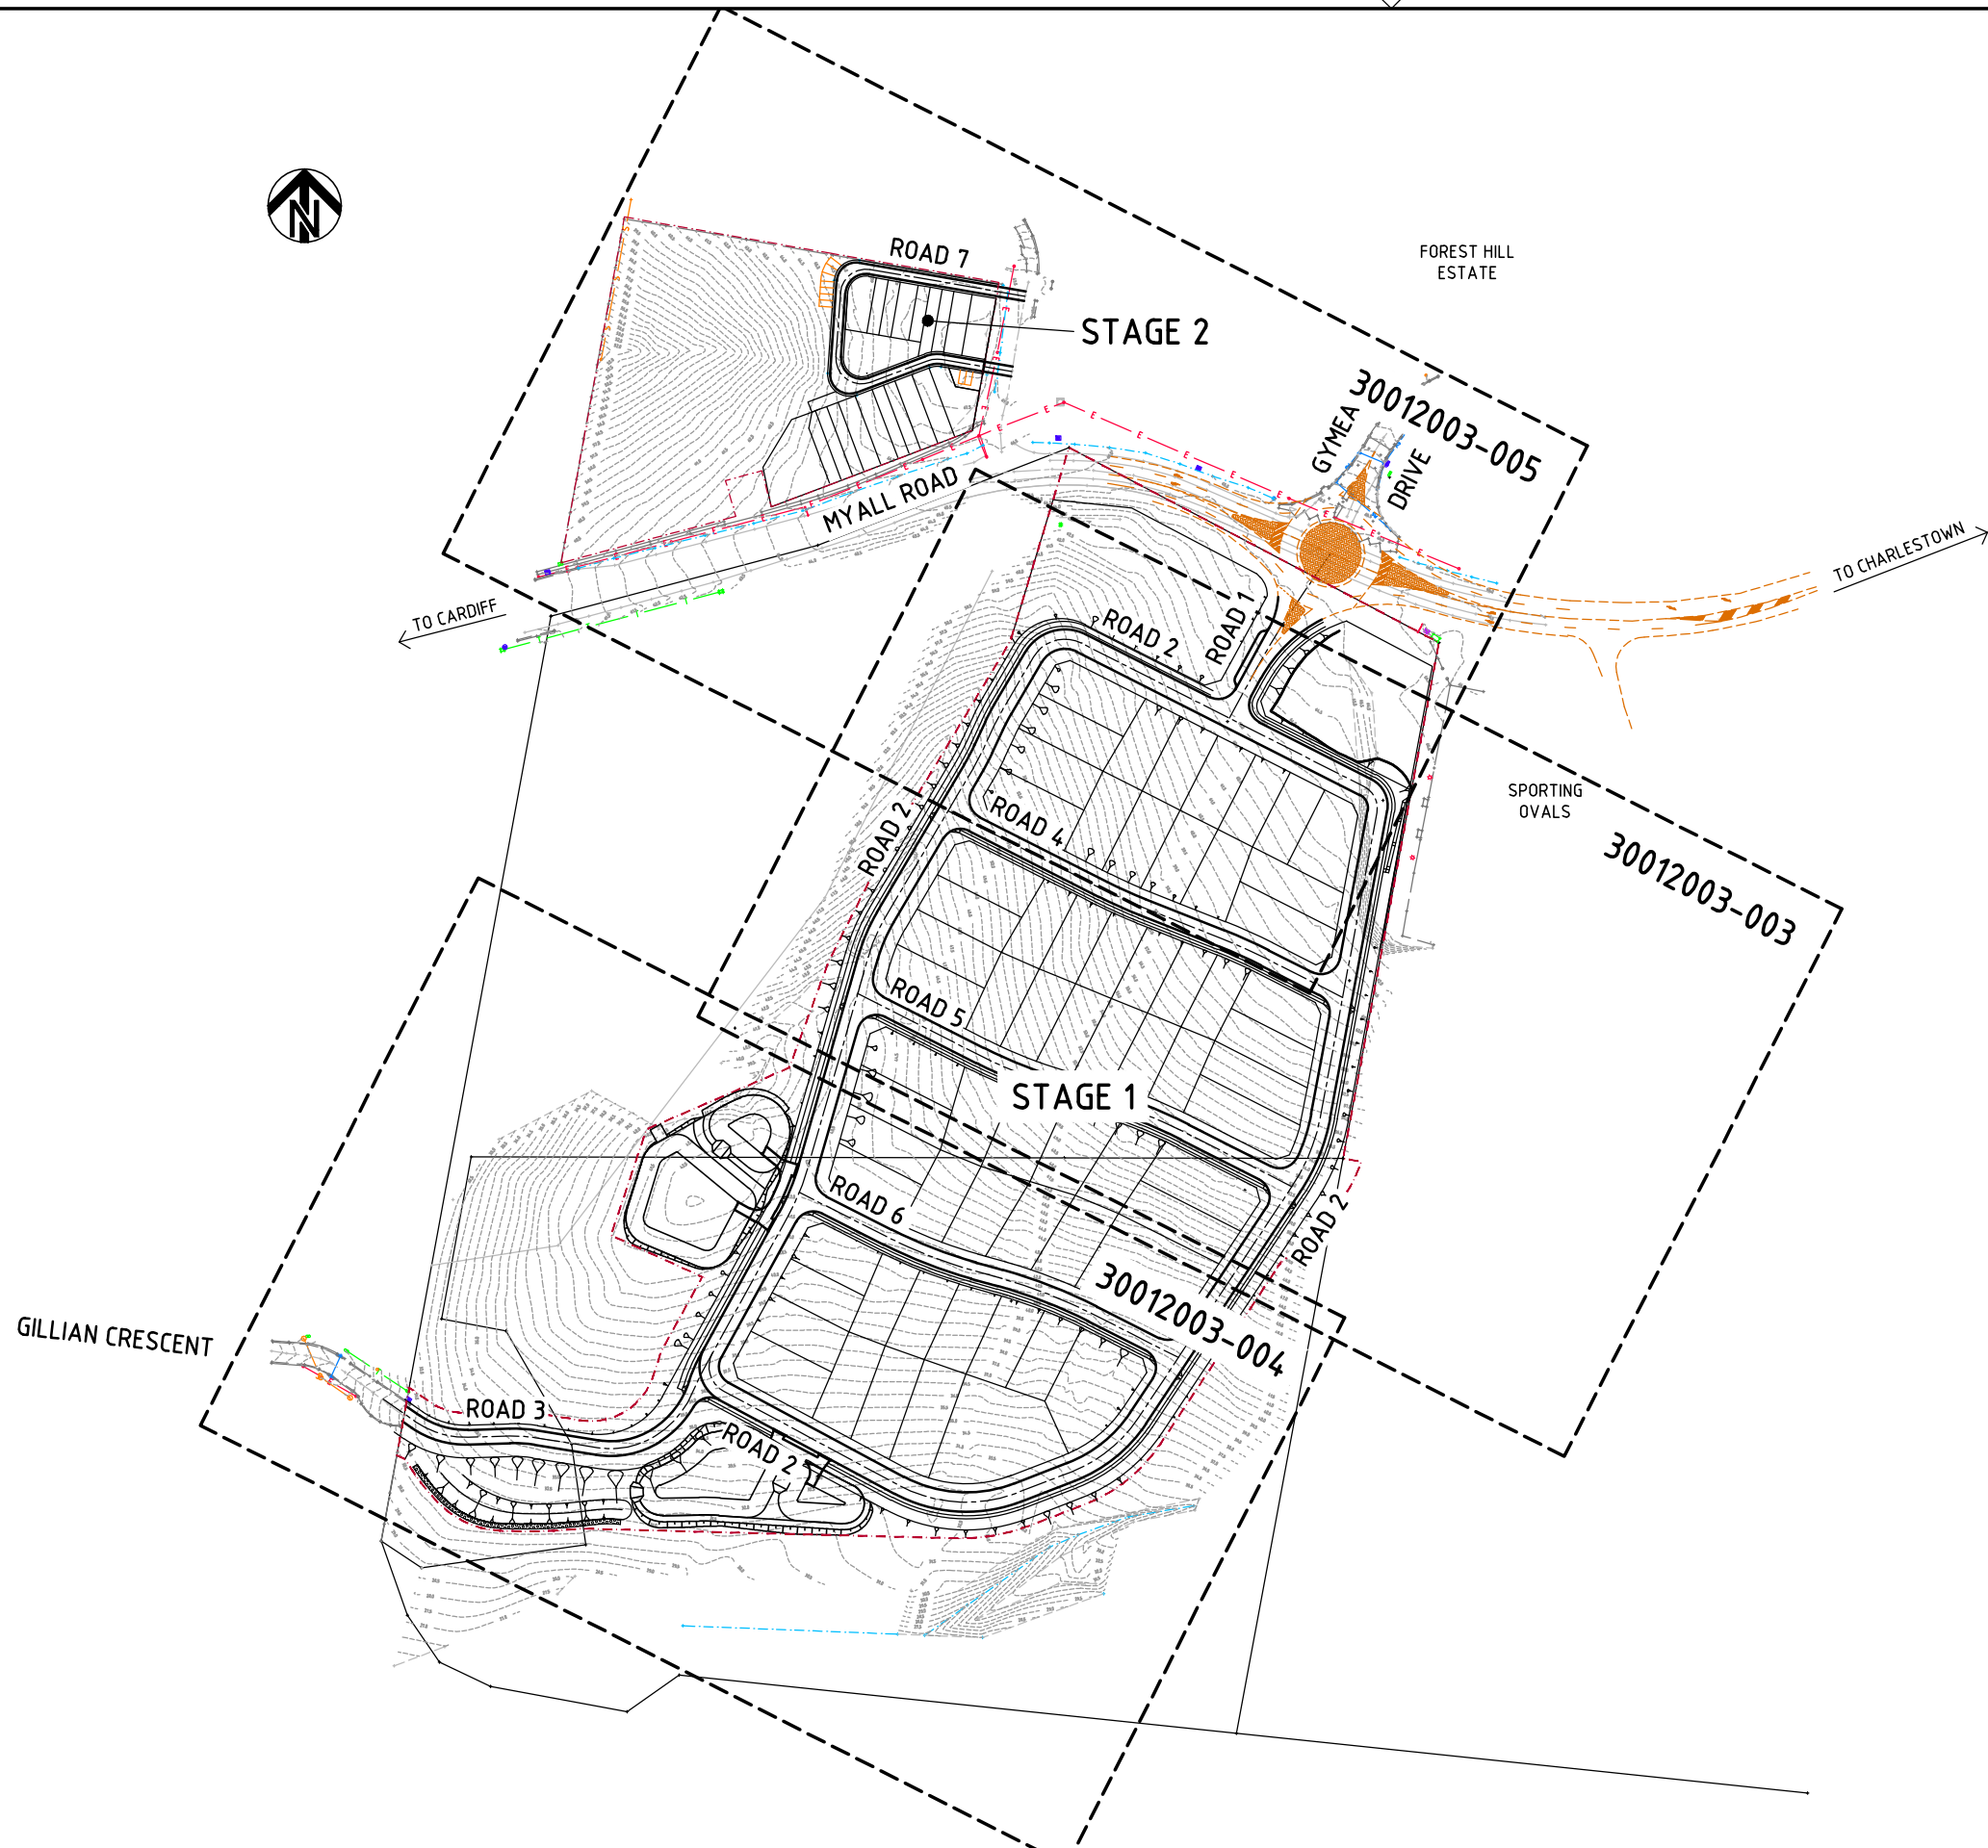


NOTES:

1. THESE DRAWINGS ARE FOR CONCEPT ONLY AND SUBJECT TO CHANGE AT DETAIL DESIGN.
2. SITE REGRADING OF LOTS IS SUBJECT TO ALTERATION AT DETAIL DESIGN.
3. BATTERS IN FRONT OF LOTS MAY BE REPLACED AT DETAIL DESIGN STAGE WITH ENGINEER DESIGNED RETAINING WALLS SET BACK FROM FRONT BOUNDARY TO ALLOW FOR THE CONSTRUCTION OF A SPLIT LEVEL GARAGE UNDERNEATH DESIGN.
4. RETAINING WALL HEIGHTS ARE SUBJECT TO CHANGE AT DETAIL DESIGN STAGE. RETAINING WALLS MAY BE REPLACED WITH A 1V:4H BATTER AT DETAIL DESIGN.
5. BIOFILTRATION AREAS ARE TO BE CONSTRUCTED AT FIRST STAGE OF WORKS AND ACT AS SEDIMENT BASINS.
6. PAVEMENT DESIGN TO BE UNDERTAKEN AT DETAIL DESIGN STAGE.
7. ALL WORKS SHALL BE CARRIED OUT IN ACCORDANCE WITH LAKE MACQUARIE CITY COUNCIL ENGINEERING GUIDELINES.

150 mm ON ORIGINAL

DRAWING FILE LOCATION / NAME				PLOT DATE		TIME	
T:\Projects\30012003\CAD\DWG\30012003-002_104.dwg				19 May 2014		11:47:43	
EXTERNAL REFERENCE FILES	REV	DATE	AMENDMENT / REVISION DESCRIPTION	WVR No.	APPROVAL	TITLE	NAME
X:\New\c1\30012003 X:\DA_SURV X:\DA_DESIGN	01	19.12.12	ISSUED FOR APPROVAL	001	JK	DRAFTER	S. ALLEN
	02	21.01.13	FOR DA ISSUE	002	JK	DRAFTING CHECK	D. WYSE
	03	2.04.14	REISSUED FOR DA APPROVAL	003	JK	DESIGNER	S. ALLEN
	04	19.05.14	REISSUED FOR DA APPROVAL	004	JK	DESIGN CHECK	J. KNIEST
						PROJECT MANAGER	J. KNIEST
						PROJECT DIRECTOR	B. GUNN

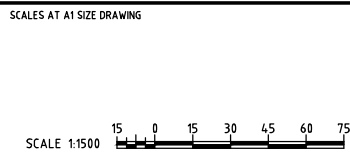


DESIGNER

SMEC
SMEC AUSTRALIA PTY LTD
© ABN 47 065 475 149
74 HUNTER STREET
NEWCASTLE NSW 2300
PH +61 2 4925 9600 FAX +61 2 4925 3888
SMEC PROJECT No 30012003

CLIENT


PROJECT TITLE			
MYALL ROAD, HILLSBOROUGH DEVELOPMENT APPLICATION OVERALL SITE PLAN & NOTES			
SCALE	PHASE	PROJECT / DRAWING No.	REVISION
1:1500	PRELIMINARY	30012003-002	04

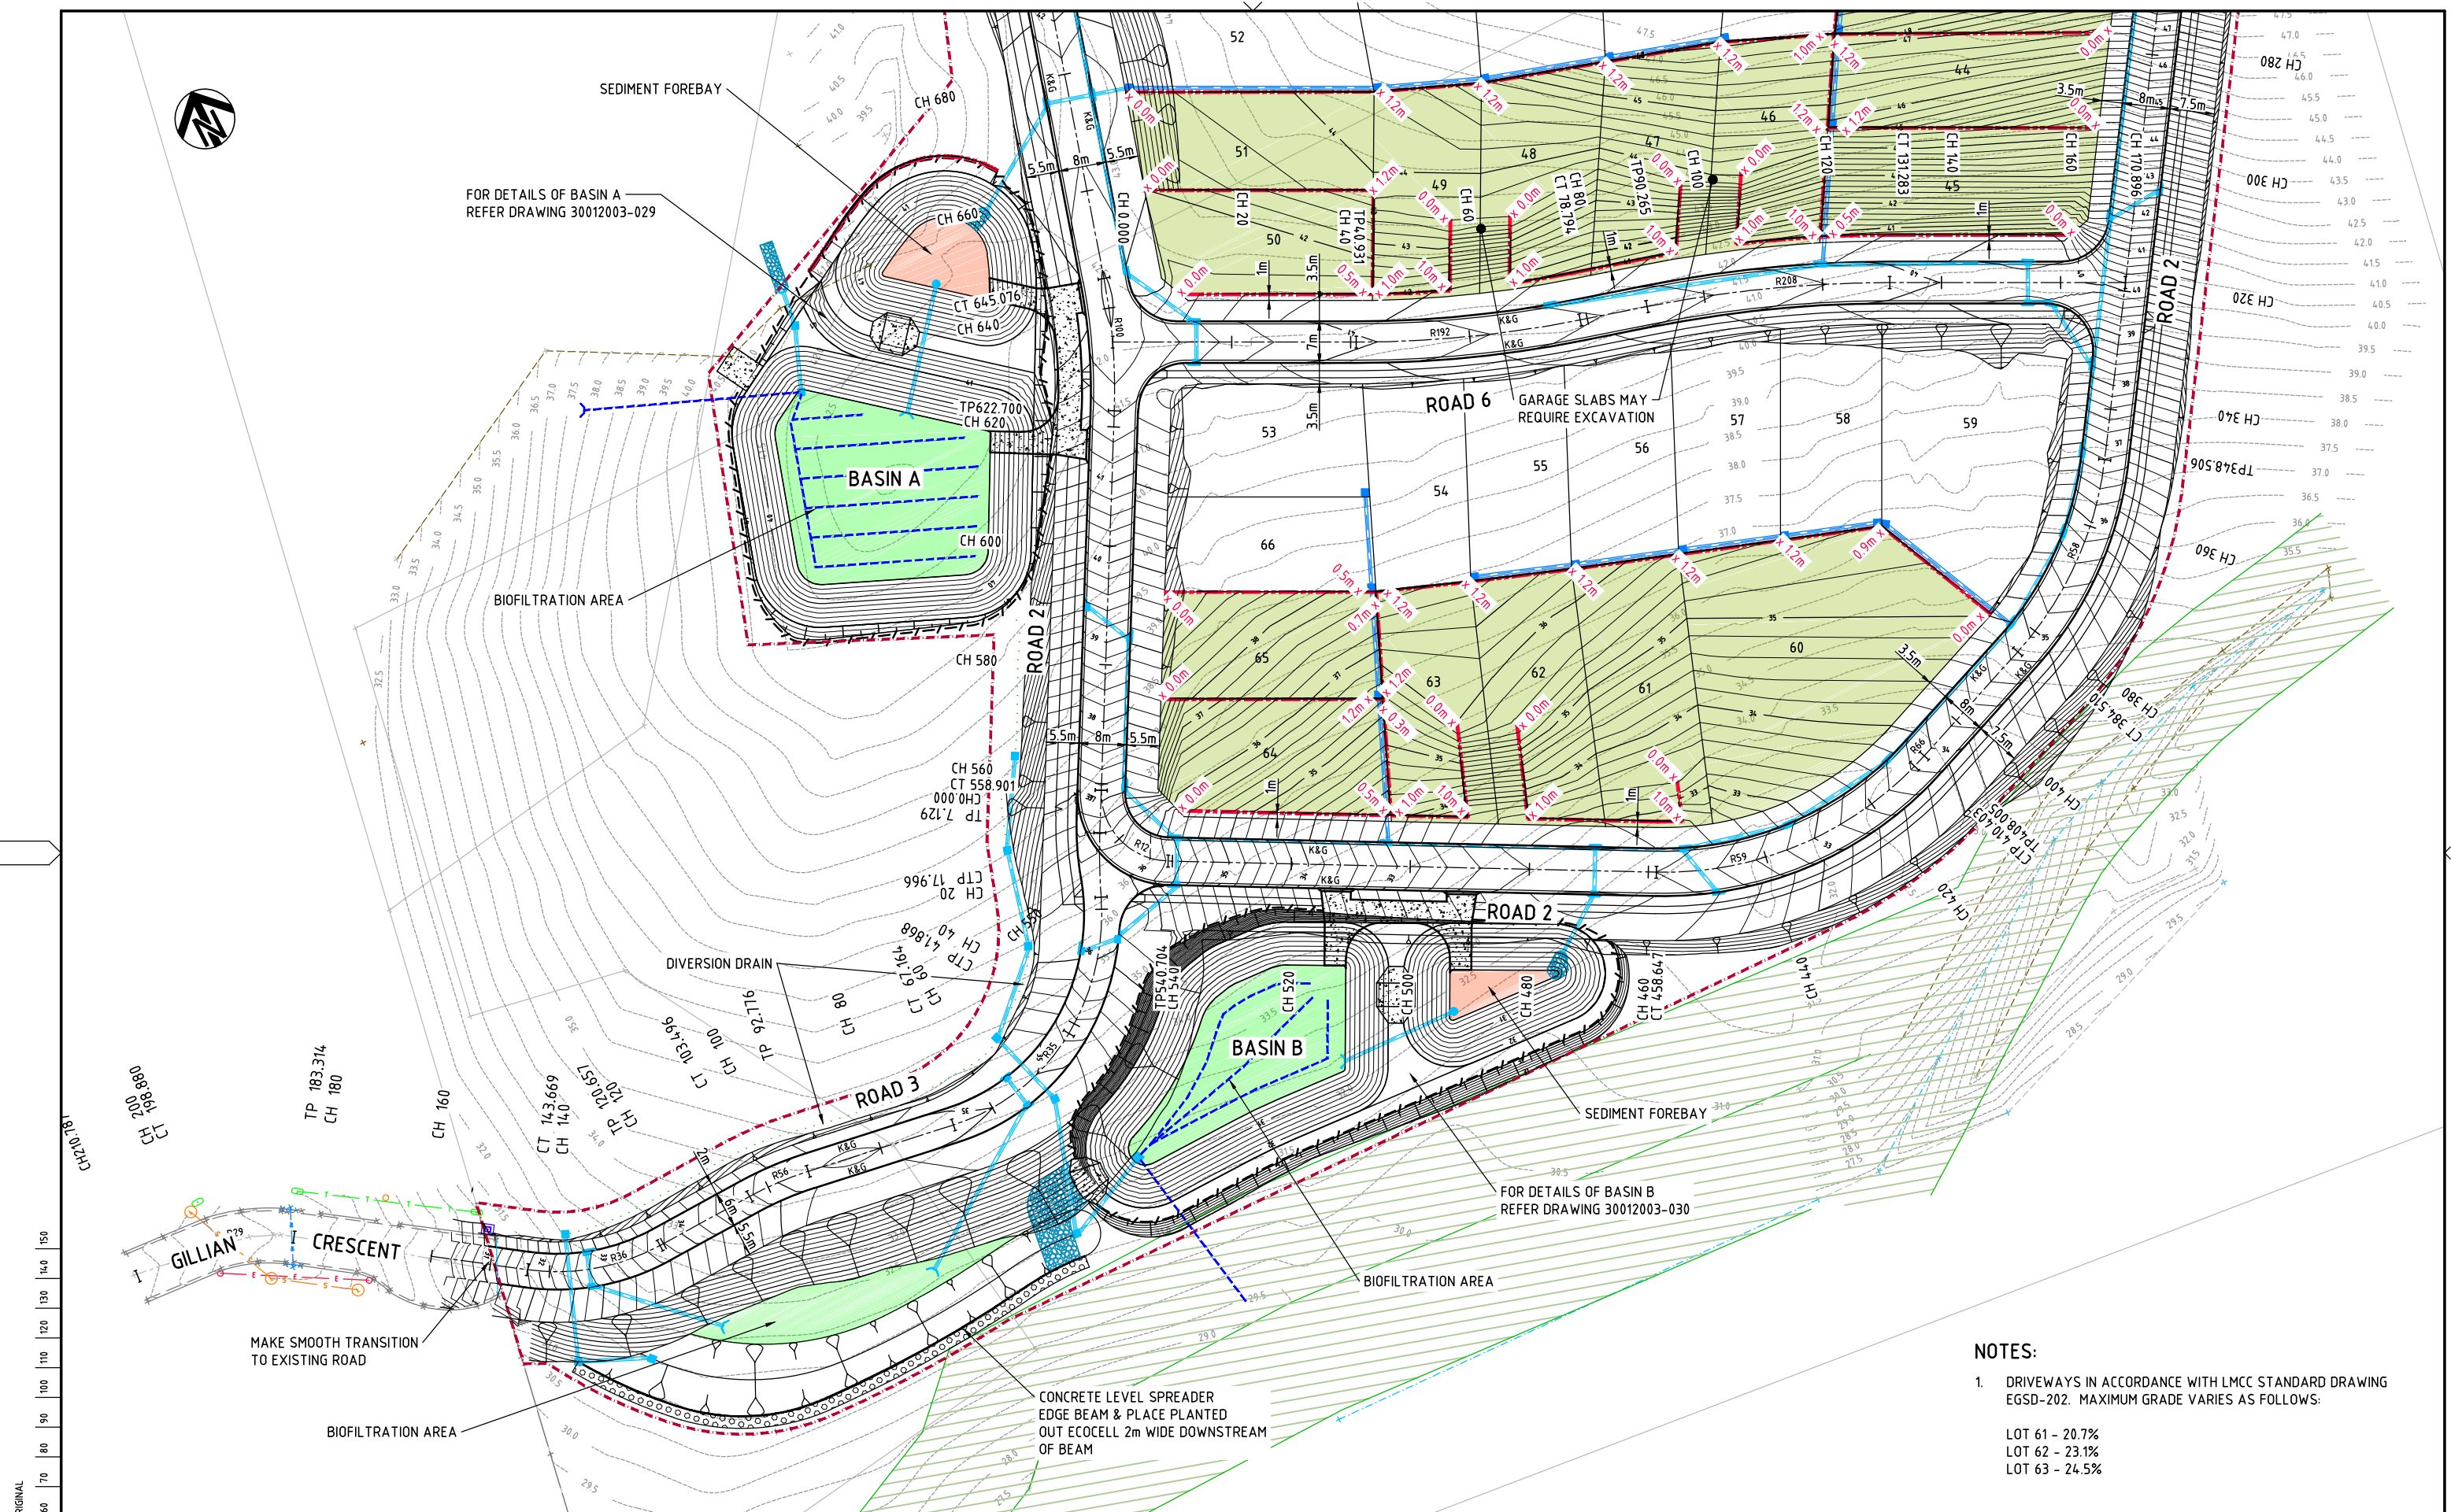


- NOTES:
- DRIVEWAYS IN ACCORDANCE WITH LMCC STANDARD DRAWING EGSD-202. MAXIMUM GRADE VARIES AS FOLLOWS:

LOT 61 - 20.7%
LOT 62 - 23.1%
LOT 63 - 24.5%


DRAWING FILE LOCATION / NAME T:\Projects\30012003\CAD\DWG\30012003-004_104.dwg				PLOT DATE 19 May 2014		TIME 11:48:09	
EXTERNAL REFERENCE FILES				WVR No.		APPROVAL	
				REV		DATE	
						AMENDMENT / REVISION DESCRIPTION	
				01		19.12.12	
				02		21.01.13	
				03		2.04.14	
				04		19.05.14	
						ISSUED FOR APPROVAL	
						FOR DA ISSUE	
						REISSUED FOR DA APPROVAL	
						REISSUED FOR DA APPROVAL	
				001			
				002			
				003			
				004			
						DRAFTER	
						DRAFTING CHECK	
						DESIGNER	
						DESIGN CHECK	
						PROJECT MANAGER	
						PROJECT DIRECTOR	
						NAME	
						S. ALLEN	
						D. WYSE	
						S. ALLEN	
						J. KNIEST	
						J. KNIEST	
						B. GUNN	
						SCALES AT A1 SIZE DRAWING	
						SCALE 1:500	
						DESIGNER	
						CLIENT	
						PROJECT TITLE	
						SCALE	
						PHASE	
						PROJECT / DRAWING No.	
						REVISION	

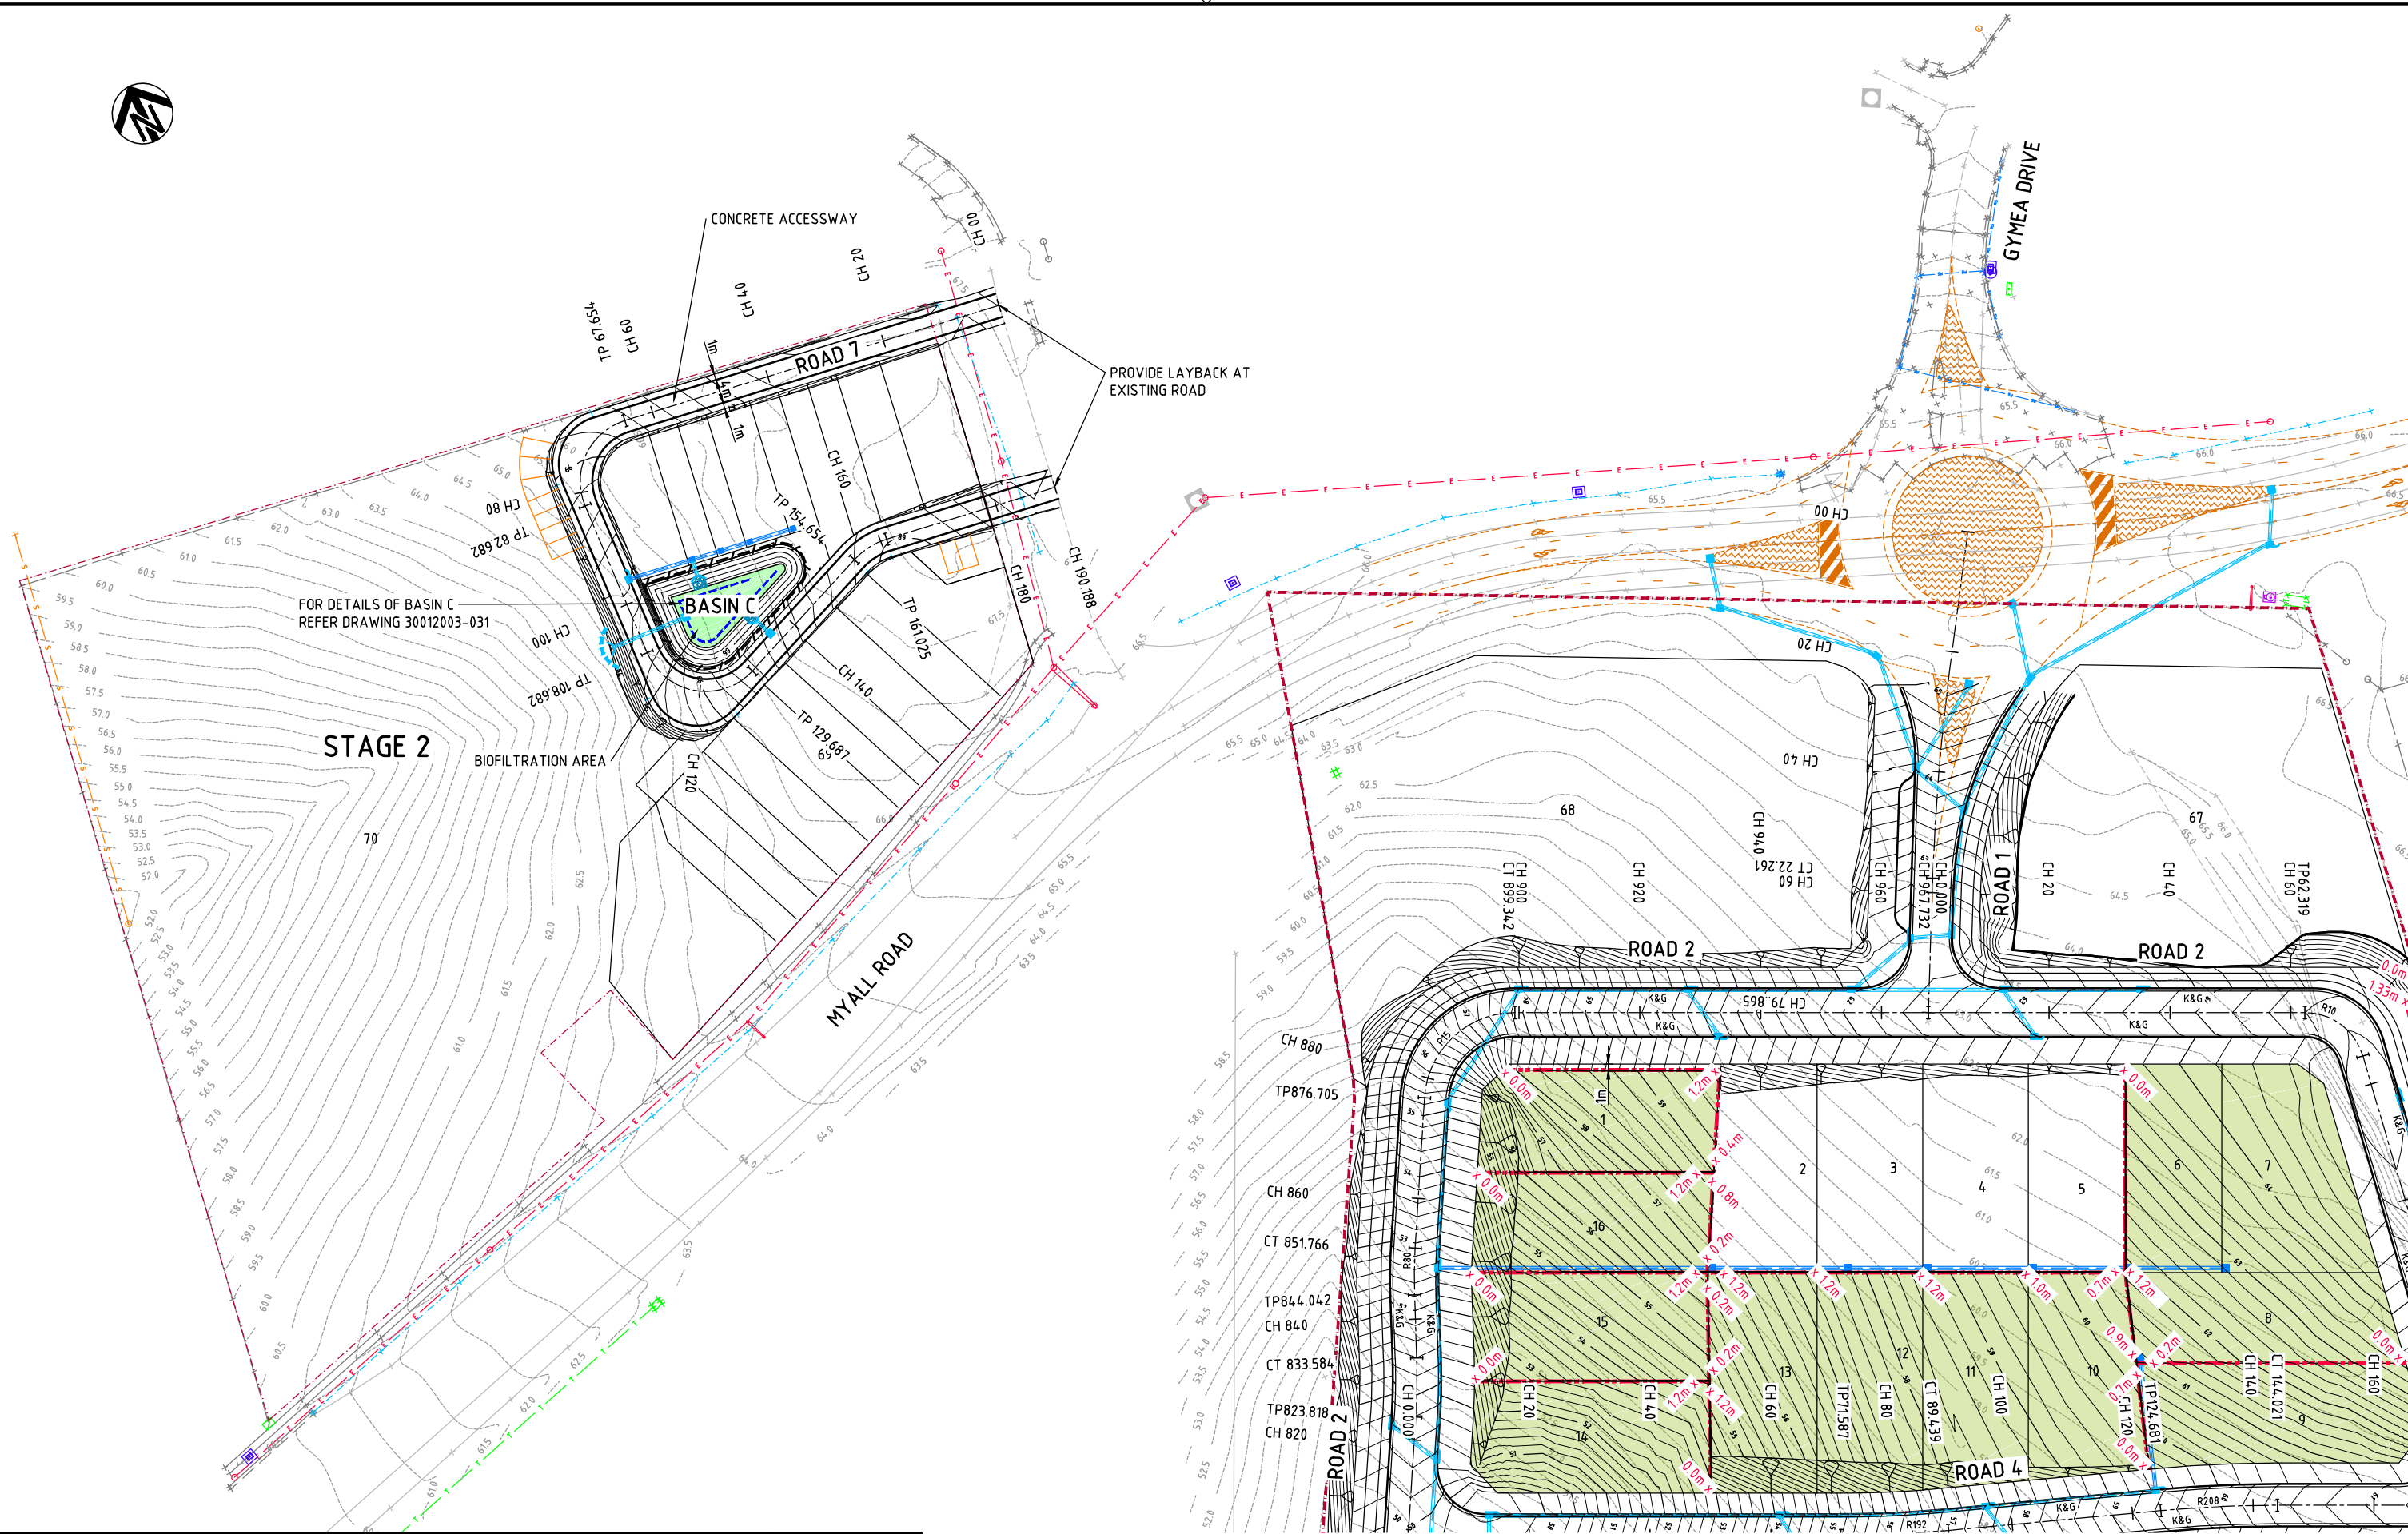


DRAWING FILE LOCATION / NAME T:\Projects\30012003\CAD\DWG\30012003-005_104.dwg					PLOT DATE 19 May 2014		TIME 11:48:23	
EXTERNAL REFERENCE FILES					SCALES AT A1 SIZE DRAWING			
X:\New\CL\30012003 X:\DA_SURV X:\DA_DESIGN	REV	DATE	AMENDMENT / REVISION DESCRIPTION	WVR No.	APPROVAL	TITLE	NAME	
	01	19.12.12	ISSUED FOR APPROVAL	001	JK	DRAFTER	S. ALLEN	
	02	21.01.13	FOR DA ISSUE	002	JK	DRAFTING CHECK	D. WYSE	
	03	2.04.14	REISSUED FOR DA APPROVAL	003	JK	DESIGNER	S. ALLEN	
	04	19.05.14	REISSUED FOR DA APPROVAL	004	JK	DESIGN CHECK	J. KNIEST	
						PROJECT MANAGER	J. KNIEST	
						PROJECT DIRECTOR	B. GUNN	
					DESIGNER			
					CLIENT			
					PROJECT TITLE			
					MYALL ROAD, HILLSBOROUGH DEVELOPMENT APPLICATION GENERAL ARRANGEMENT SHEET 3			
					SCALE			
					1:500			
					PHASE			
					PRELIMINARY			
					PROJECT / DRAWING No.			
					30012003-005			
					REVISION			
					04			

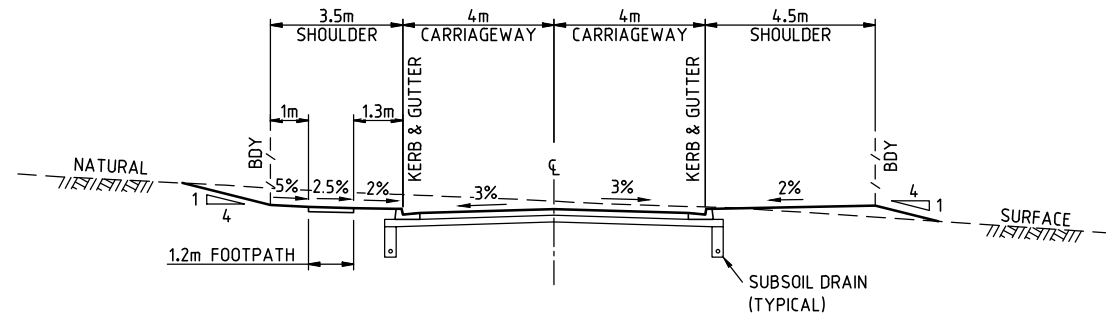


ROAD 2 - CH 00 TO CH 62.319 & CH 899.342 TO CH 967.732
SCALE 1:100

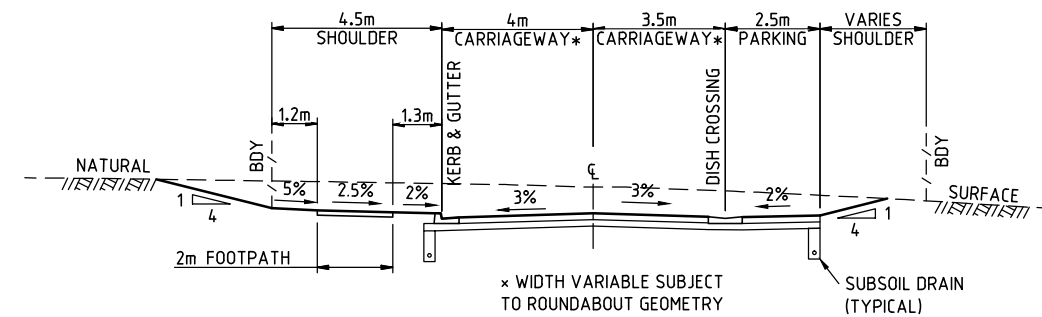


ROAD 1
SCALE 1:100

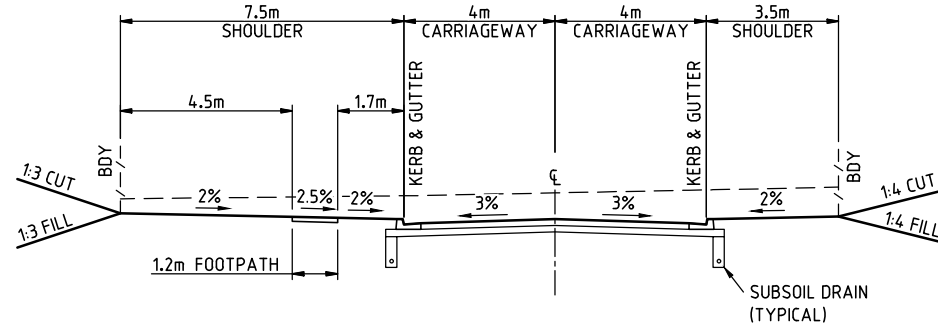


ROAD 2 - CH 62.319 TO CH 120 & CH 215 TO CH 540.704
SCALE 1:100

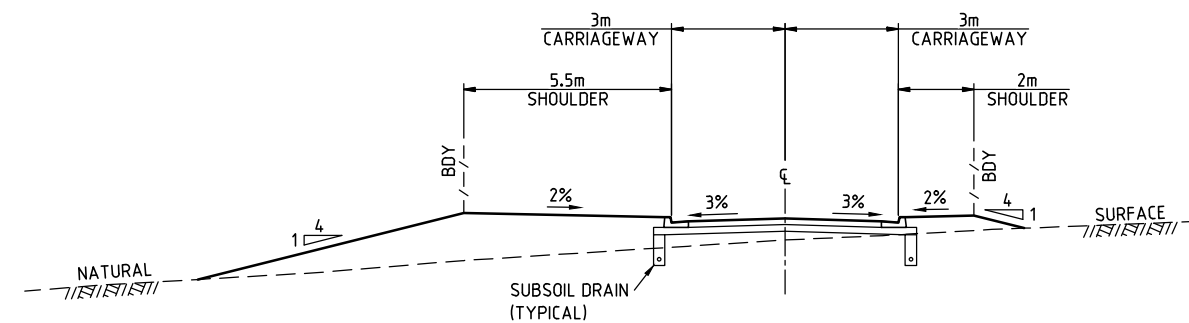


ROAD 3
SCALE 1:100

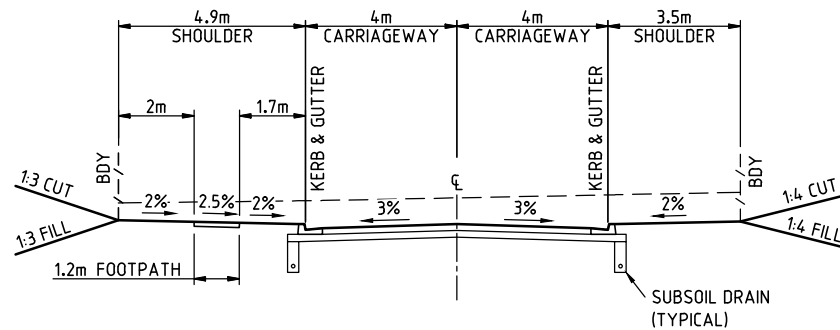


ROAD 2 - CH 120 TO CH 215
SCALE 1:100

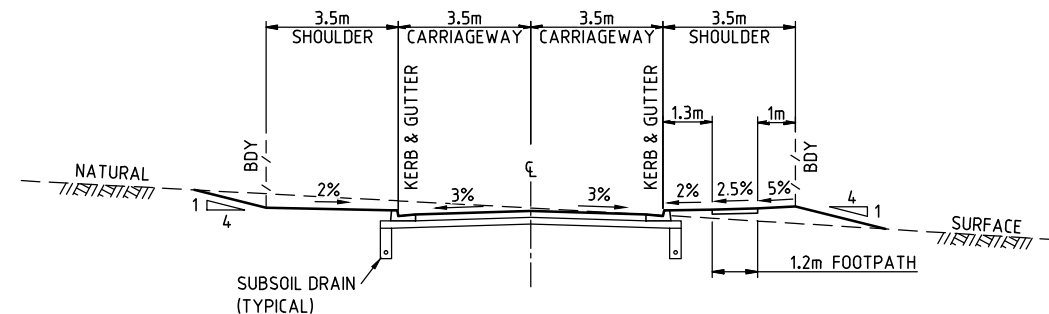

ROADS 4, 5 & 6
SCALE 1:100

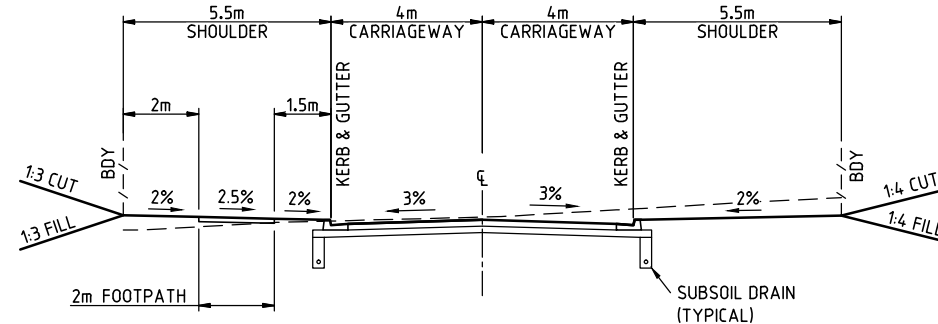

ROAD 2 - CH 540.704 TO CH 899.342
SCALE 1:100

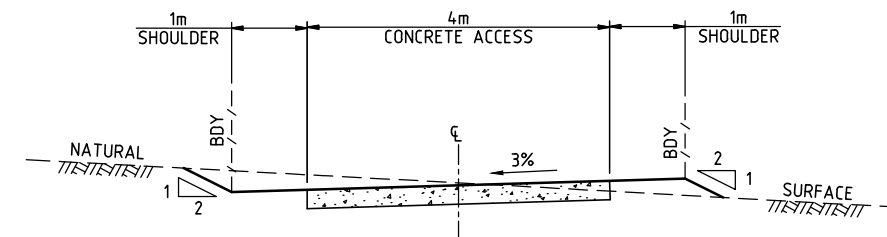

ROAD 7
SCALE 1:50


DRAWING FILE LOCATION / NAME
T:\Projects\30012003\CAD\DWG\30012003-006_104.dwg

PLOT DATE
19 May 2014

TIME
11:48:31

EXTERNAL REFERENCE FILES	REV	DATE	AMENDMENT / REVISION DESCRIPTION
	01	19.12.12	ISSUED FOR APPROVAL
	02	21.01.13	FOR DA ISSUE
	03	2.04.14	REISSUED FOR DA APPROVAL
	04	19.05.14	REISSUED FOR DA APPROVAL

WVR No.	APPROVAL	TITLE	NAME
001	JK	DRAFTER	S. ALLEN
002	JK	DRAFTING CHECK	D. WYSE
003	JK	DESIGNER	S. ALLEN
004	JK	DESIGN CHECK	J. KNIEST
		PROJECT MANAGER	J. KNIEST
		PROJECT DIRECTOR	B. GUNN

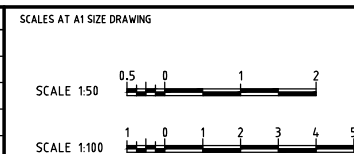

DESIGNER

 **SMC**

SMC AUSTRALIA PTY LTD
© ABN 47 065 475 149
74 HUNTER STREET
NEWCASTLE NSW 2300
PH +61 2 4925 9600 FAX +61 2 4925 3888
SMC PROJECT No 30012003

CLIENT

 **Urban Growth NSW**

PROJECT TITLE

MYALL ROAD, HILLSBOROUGH
DEVELOPMENT APPLICATION
TYPICAL SECTIONS & DETAILS

SCALE AS SHOWN	PHASE PRELIMINARY	PROJECT / DRAWING No. 30012003-006	REVISION 04
-------------------	----------------------	---------------------------------------	----------------



VERTICAL
GRADE LINE
HORIZONTAL

DATUM 58.0

DESIGN	66.000	65.551	65.371	65.218	65.159	64.501	64.123	62.803	62.728	62.628	62.344	62.366	62.540
EXISTING SURFACE	66.079	66.034	65.809	65.605	65.524	65.207	65.091	64.164	64.081	64.018	63.634	63.167	62.909
CUT / FILL DEPTH	0.079	0.483	0.438	0.386	0.365	0.706	0.968	1.362	1.339	1.391	1.790	0.801	0.569
CHAINAGE	0.000	14.954	20.000	22.386	24.754	34.954	40.000	57.605	60.000	66.313	73.813	79.865	


LONGITUDINAL SECTION - ROAD 1

SCALE HORIZONTAL 1:500
SCALE VERTICAL 1:100

150 mm ON ORIGINAL

A1

DRAWING FILE LOCATION / NAME T:\Projects\30012003\CAD\DWG\30012003-007_104.dwg					PLOT DATE 19 May 2014		TIME 11:48:37							
EXTERNAL REFERENCE FILES		REV	DATE	AMENDMENT / REVISION DESCRIPTION	WVR No.	APPROVAL	TITLE	NAME	SCALES AT A1 SIZE DRAWING HORIZ. 1:500 VERT. 1:100	 SMC AUSTRALIA PTY LTD ABN 47 065 475 149 74 HUNTER STREET NEWCASTLE NSW 2300 PH +61 2 4925 9600 FAX +61 2 4925 3888 SMC PROJECT No 30012003	DESIGNER		PROJECT TITLE MYALL ROAD, HILLSBOROUGH DEVELOPMENT APPLICATION ROAD 1 LONGITUDINAL SECTION	
X:\Newc_01_30012003	01	19.12.12	ISSUED FOR APPROVAL	001	JK	DRAFTER	S. ALLEN							
	02	21.01.13	FOR DA ISSUE	002	JK	DRAFTING CHECK	D. WYSE							
	03	2.04.14	REISSUED FOR DA APPROVAL	003	JK	DESIGNER	S. ALLEN							
	04	19.05.14	REISSUED FOR DA APPROVAL	004	JK	DESIGN CHECK	J. KNIEST							
						PROJECT MANAGER	J. KNIEST							
						PROJECT DIRECTOR	B. GUNN							
SCALE 1:500H,1:100V		PHASE PRELIMINARY		PROJECT / DRAWING No. 30012003-007		REVISION 04								

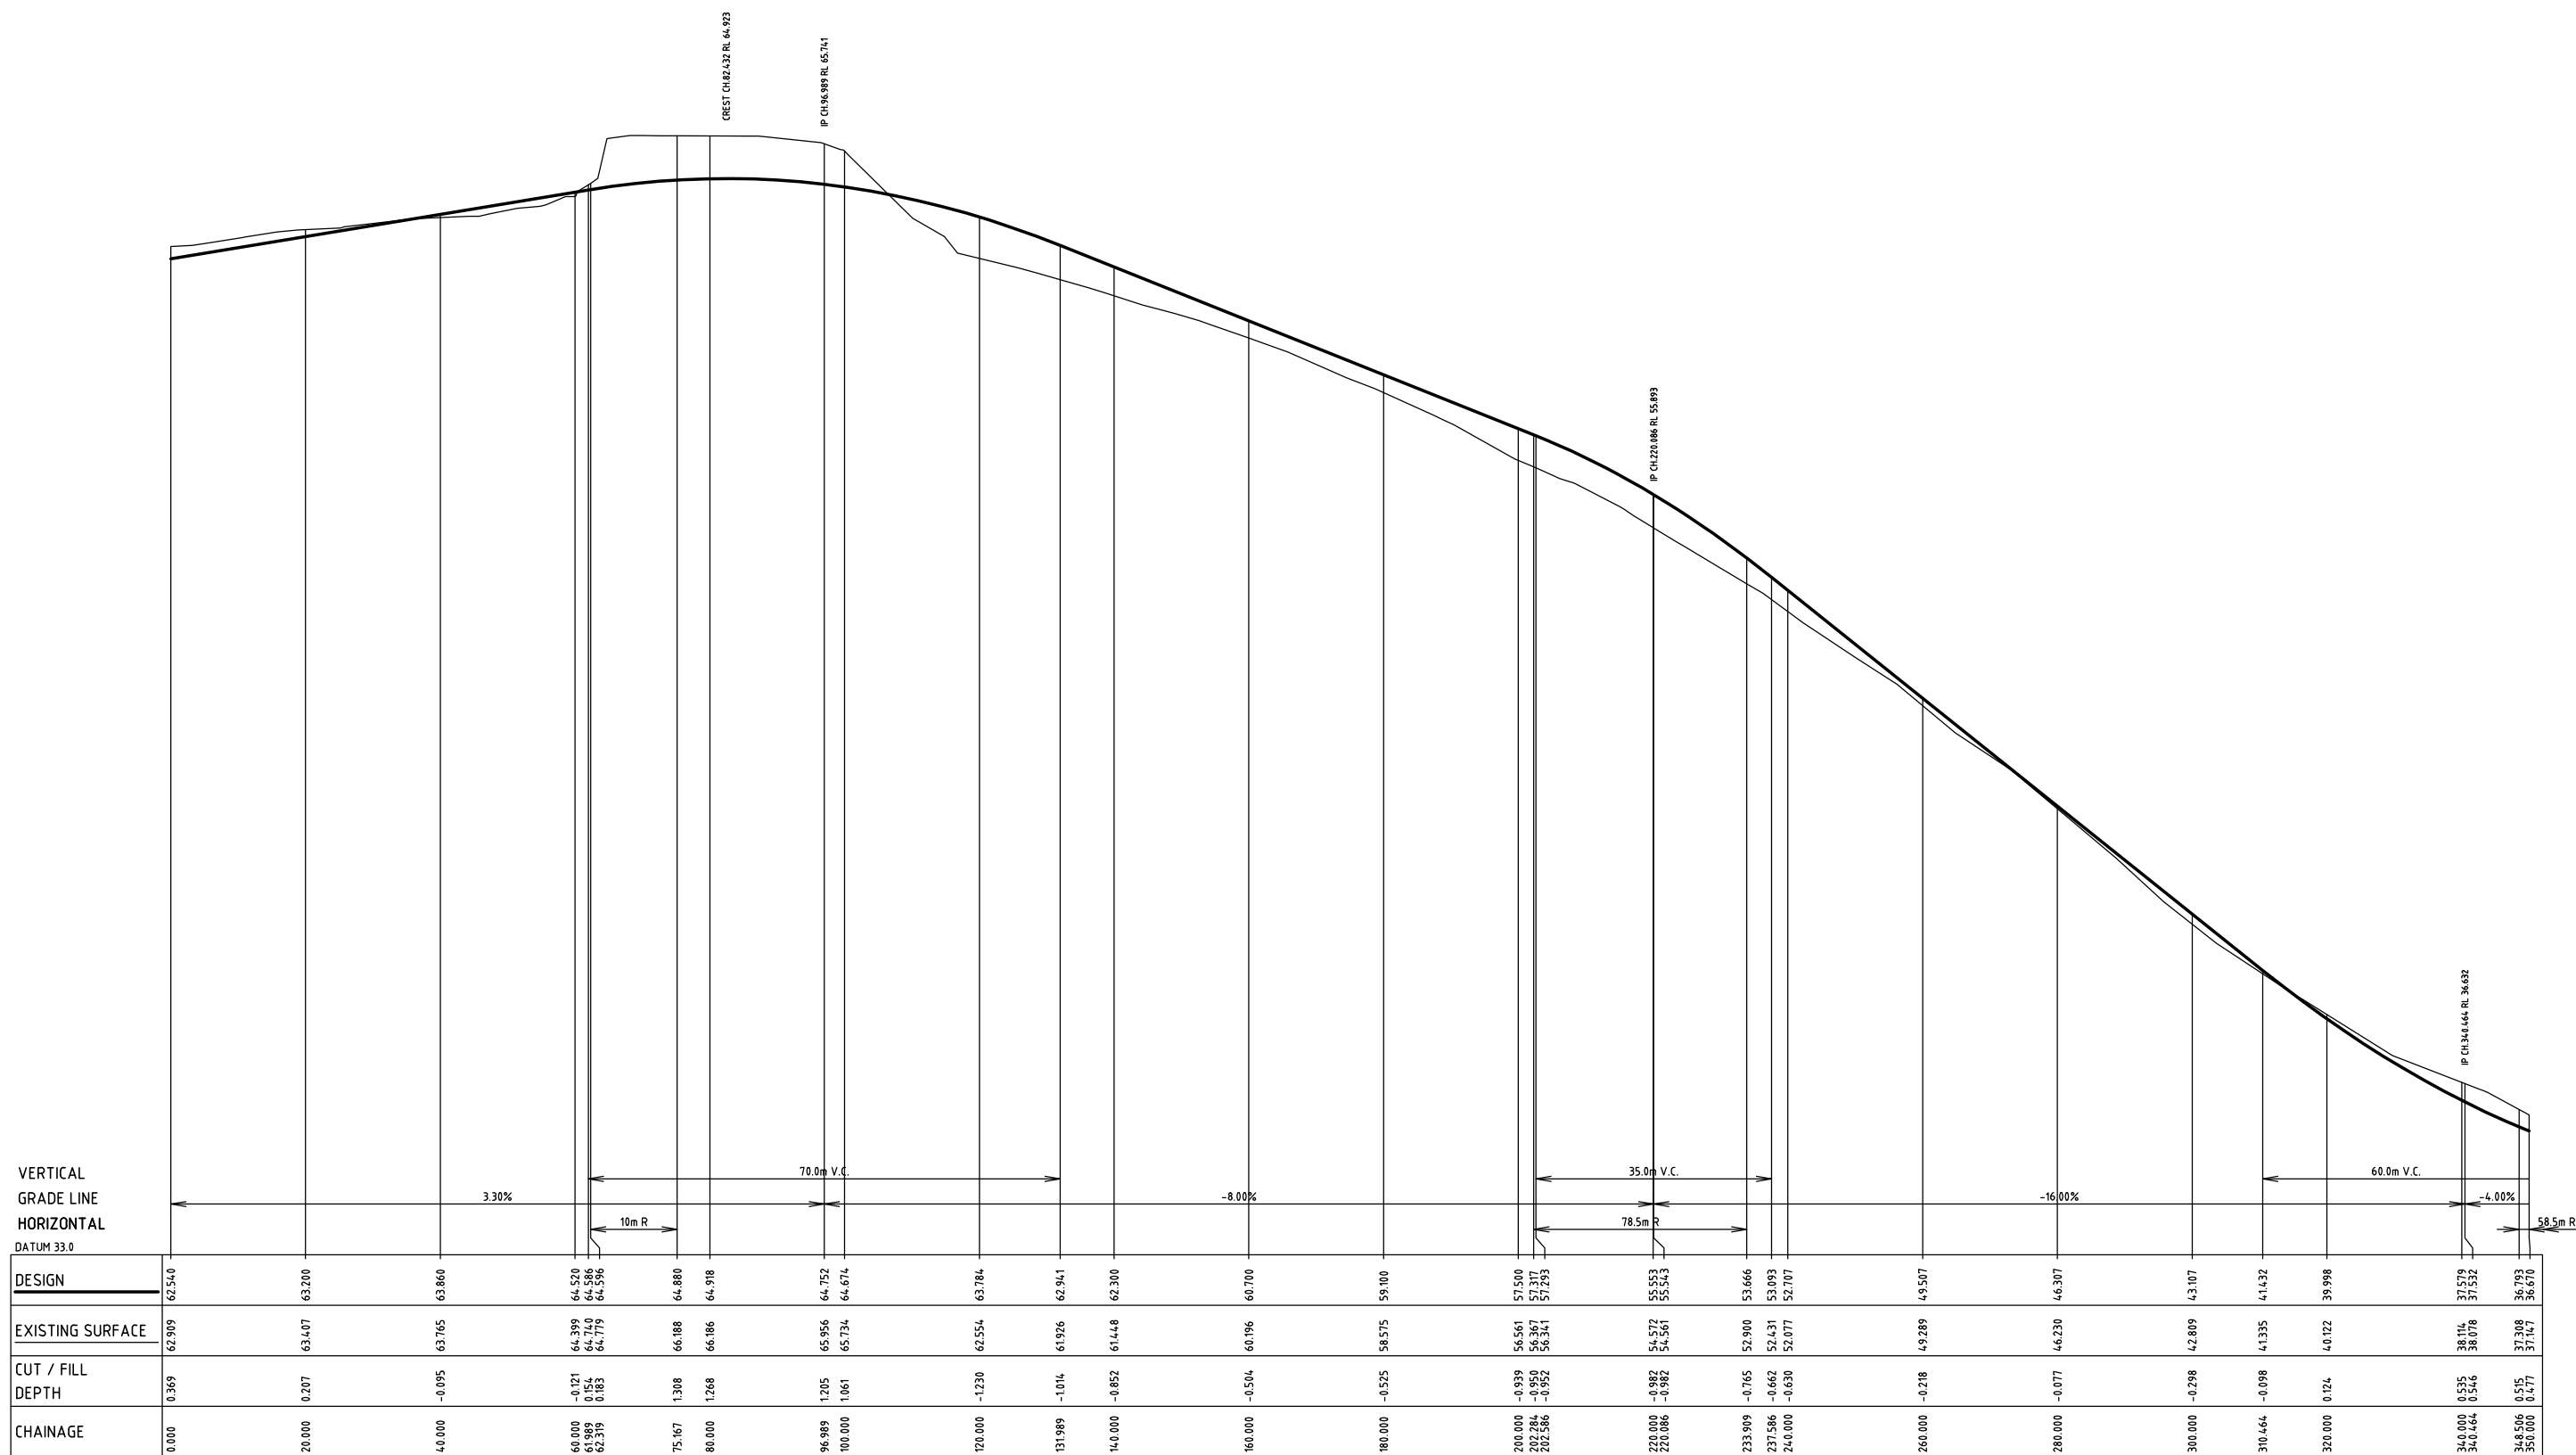

LONGITUDINAL SECTION - ROAD 2

SCALE HORIZONTAL 1:500
SCALE VERTICAL 1:100

DRAWING FILE LOCATION / NAME T:\Projects\30012003\CAD\DWG\30012003-008_04.dwg				PLOT DATE 19 May 2014		TIME 11:48:42	
EXTERNAL REFERENCE FILES				APPROVAL		DESIGNER	
REV				TITLE		CLIENT	
DATE				NAME		PROJECT TITLE	
AMENDMENT / REVISION DESCRIPTION				SCALES AT A1 SIZE DRAWING		MYALL ROAD, HILLSBOROUGH DEVELOPMENT APPLICATION	
WVR No.				HORIZ. 1:500		ROAD 2 LONGITUDINAL SECTION	
01 19.12.12 ISSUED FOR APPROVAL				VERT. 1:100		SHEET 1	
02 21.01.13 FOR DA ISSUE				5 0 5 10 15 20 25		SCALE	
03 2.04.14 REISSUED FOR DA APPROVAL				1 0 1 2 3 4 5		PHASE	
04 19.05.14 REISSUED FOR DA APPROVAL				0 0 1 2 3 4 5		PROJECT / DRAWING No.	
						REVISION	
						30012003-008	
						04	

150 mm ON ORIGINAL

A1

0 10 20 30 40 50 60 70 80 90 100 110 120 130 140 150

VERTICAL
GRADE LINE
HORIZONTAL
DATUM 27.0

DESIGN	39.318	37.579	37.579	36.793	35.961	35.432	35.051	34.871	34.251	33.931	33.835	33.451	32.795	32.659	32.389	32.202	32.185	32.170	32.144	32.202	32.425	32.887	33.769	34.221	35.721	35.773	37.138	37.221	38.721	40.221	40.705	41.525	41.642	41.779	42.022	42.012	42.000	41.862	41.738	41.721
EXISTING SURFACE	39.497	38.114	38.078	37.308	36.098	35.161	34.664	34.390	33.139	32.916	32.723	32.508	31.715	31.491	31.643	32.144	32.237	32.334	32.512	33.564	34.046	34.505	34.948	35.175	36.289	36.268	37.788	37.852	39.102	40.352	40.644	41.287	41.436	41.649	42.296	42.470	42.499	42.712	42.648	42.613
CUT / FILL DEPTH	0.179	0.535	0.546	0.515	0.137	-0.272	-0.387	-0.480	-1.112	-1.014	-1.112	-0.943	-1.079	-1.167	-0.746	-0.058	0.052	0.164	0.368	1.362	1.621	1.619	1.179	0.954	0.489	0.495	0.650	0.651	0.382	0.131	-0.061	-0.238	-0.206	-0.130	0.274	0.457	0.499	0.850	0.910	0.892
CHAINAGE	325.000	340.000	340.464	348.506	360.000	370.464	380.000	384.510	400.000	408.005	410.403	420.000	436.406	440.000	448.906	458.647	460.000	461.406	463.979	480.000	488.979	500.000	513.979	520.000	540.000	540.704	558.981	560.000	580.000	600.000	606.453	620.000	622.700	626.453	640.000	645.076	646.453	660.000	672.109	675.000

LONGITUDINAL SECTION - ROAD 2

SCALE HORIZONTAL 1:500
SCALE VERTICAL 1:100


DRAWING FILE LOCATION / NAME
T:\Projects\30012003\CAD\DWG\30012003-009_104.dwg

PLOT DATE
19 May 2014

TIME
11:48:48

EXTERNAL REFERENCE FILES	REV	DATE	AMENDMENT / REVISION DESCRIPTION	WVR No.
	01	19.12.12	ISSUED FOR APPROVAL	001
	02	21.01.13	FOR DA ISSUE	002
	03	2.04.14	REISSUED FOR DA APPROVAL	003
	04	19.05.14	REISSUED FOR DA APPROVAL	004

WVR No.	APPROVAL	TITLE	NAME
001	JK	DRAFTER	S. ALLEN
002	JK	DRAFTING CHECK	D. WYSE
003	JK	DESIGNER	S. ALLEN
004	JK	DESIGN CHECK	J. KNIEST
		PROJECT MANAGER	J. KNIEST
		PROJECT DIRECTOR	B. GUNN

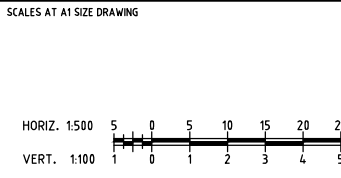

DESIGNER

 **SMC**

SMC AUSTRALIA PTY LTD
© ABN 47 065 475 149
74 HUNTER STREET
NEWCASTLE NSW 2300
PH +61 2 4925 9600 FAX +61 2 4925 3888
SMC PROJECT No 30012003

CLIENT

 **Urban
Growth
NSW**

PROJECT TITLE

MYALL ROAD, HILLSBOROUGH
DEVELOPMENT APPLICATION
ROAD 2 LONGITUDINAL SECTION
SHEET 2

SCALE	PHASE	PROJECT / DRAWING No.	REVISION
1:500H, 1:100V	PRELIMINARY	30012003-009	04

150 mm ON ORIGINAL

A1

0 10 20 30 40 50 60 70 80 90 100 110 120 130 140 150

X:\New_c1_30012003


DRAWING FILE LOCATION / NAME
T:\Projects\30012003\CAD\DWG\30012003-010_104.dwg

EXTERNAL REFERENCE FILES	REV	DATE	AMENDMENT / REVISION DESCRIPTION	WVR No.
	01	19.12.12	ISSUED FOR APPROVAL	001
	02	21.01.13	FOR DA ISSUE	002
	03	2.04.14	REISSUED FOR DA APPROVAL	003
	04	19.05.14	REISSUED FOR DA APPROVAL	004

PLOT DATE
19 May 2014

TIME
11:48:53

APPROVAL	TITLE	NAME
JK	DRAFTER	S. ALLEN
JK	DRAFTING CHECK	D. WYSE
JK	DESIGNER	S. ALLEN
	DESIGN CHECK	J. KNIEST
	PROJECT MANAGER	J. KNIEST
	PROJECT DIRECTOR	B. GUNN

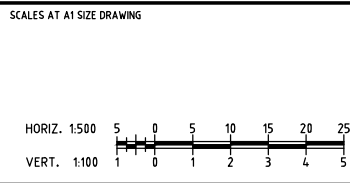

DESIGNER


 **SMC**

SMC AUSTRALIA PTY LTD
© ABN 47 065 475 149
74 HUNTER STREET
NEWCASTLE NSW 2300
PH +61 2 4925 9600 FAX +61 2 4925 3888
SMC PROJECT No 30012003

CLIENT

 **Urban Growth NSW**

PROJECT TITLE MYALL ROAD, HILLSBOROUGH DEVELOPMENT APPLICATION ROAD 2 LONGITUDINAL SECTION SHEET 3			
SCALE 1:500H, 1:100V	PHASE PRELIMINARY	PROJECT / DRAWING No. 30012003-010	REVISION 04

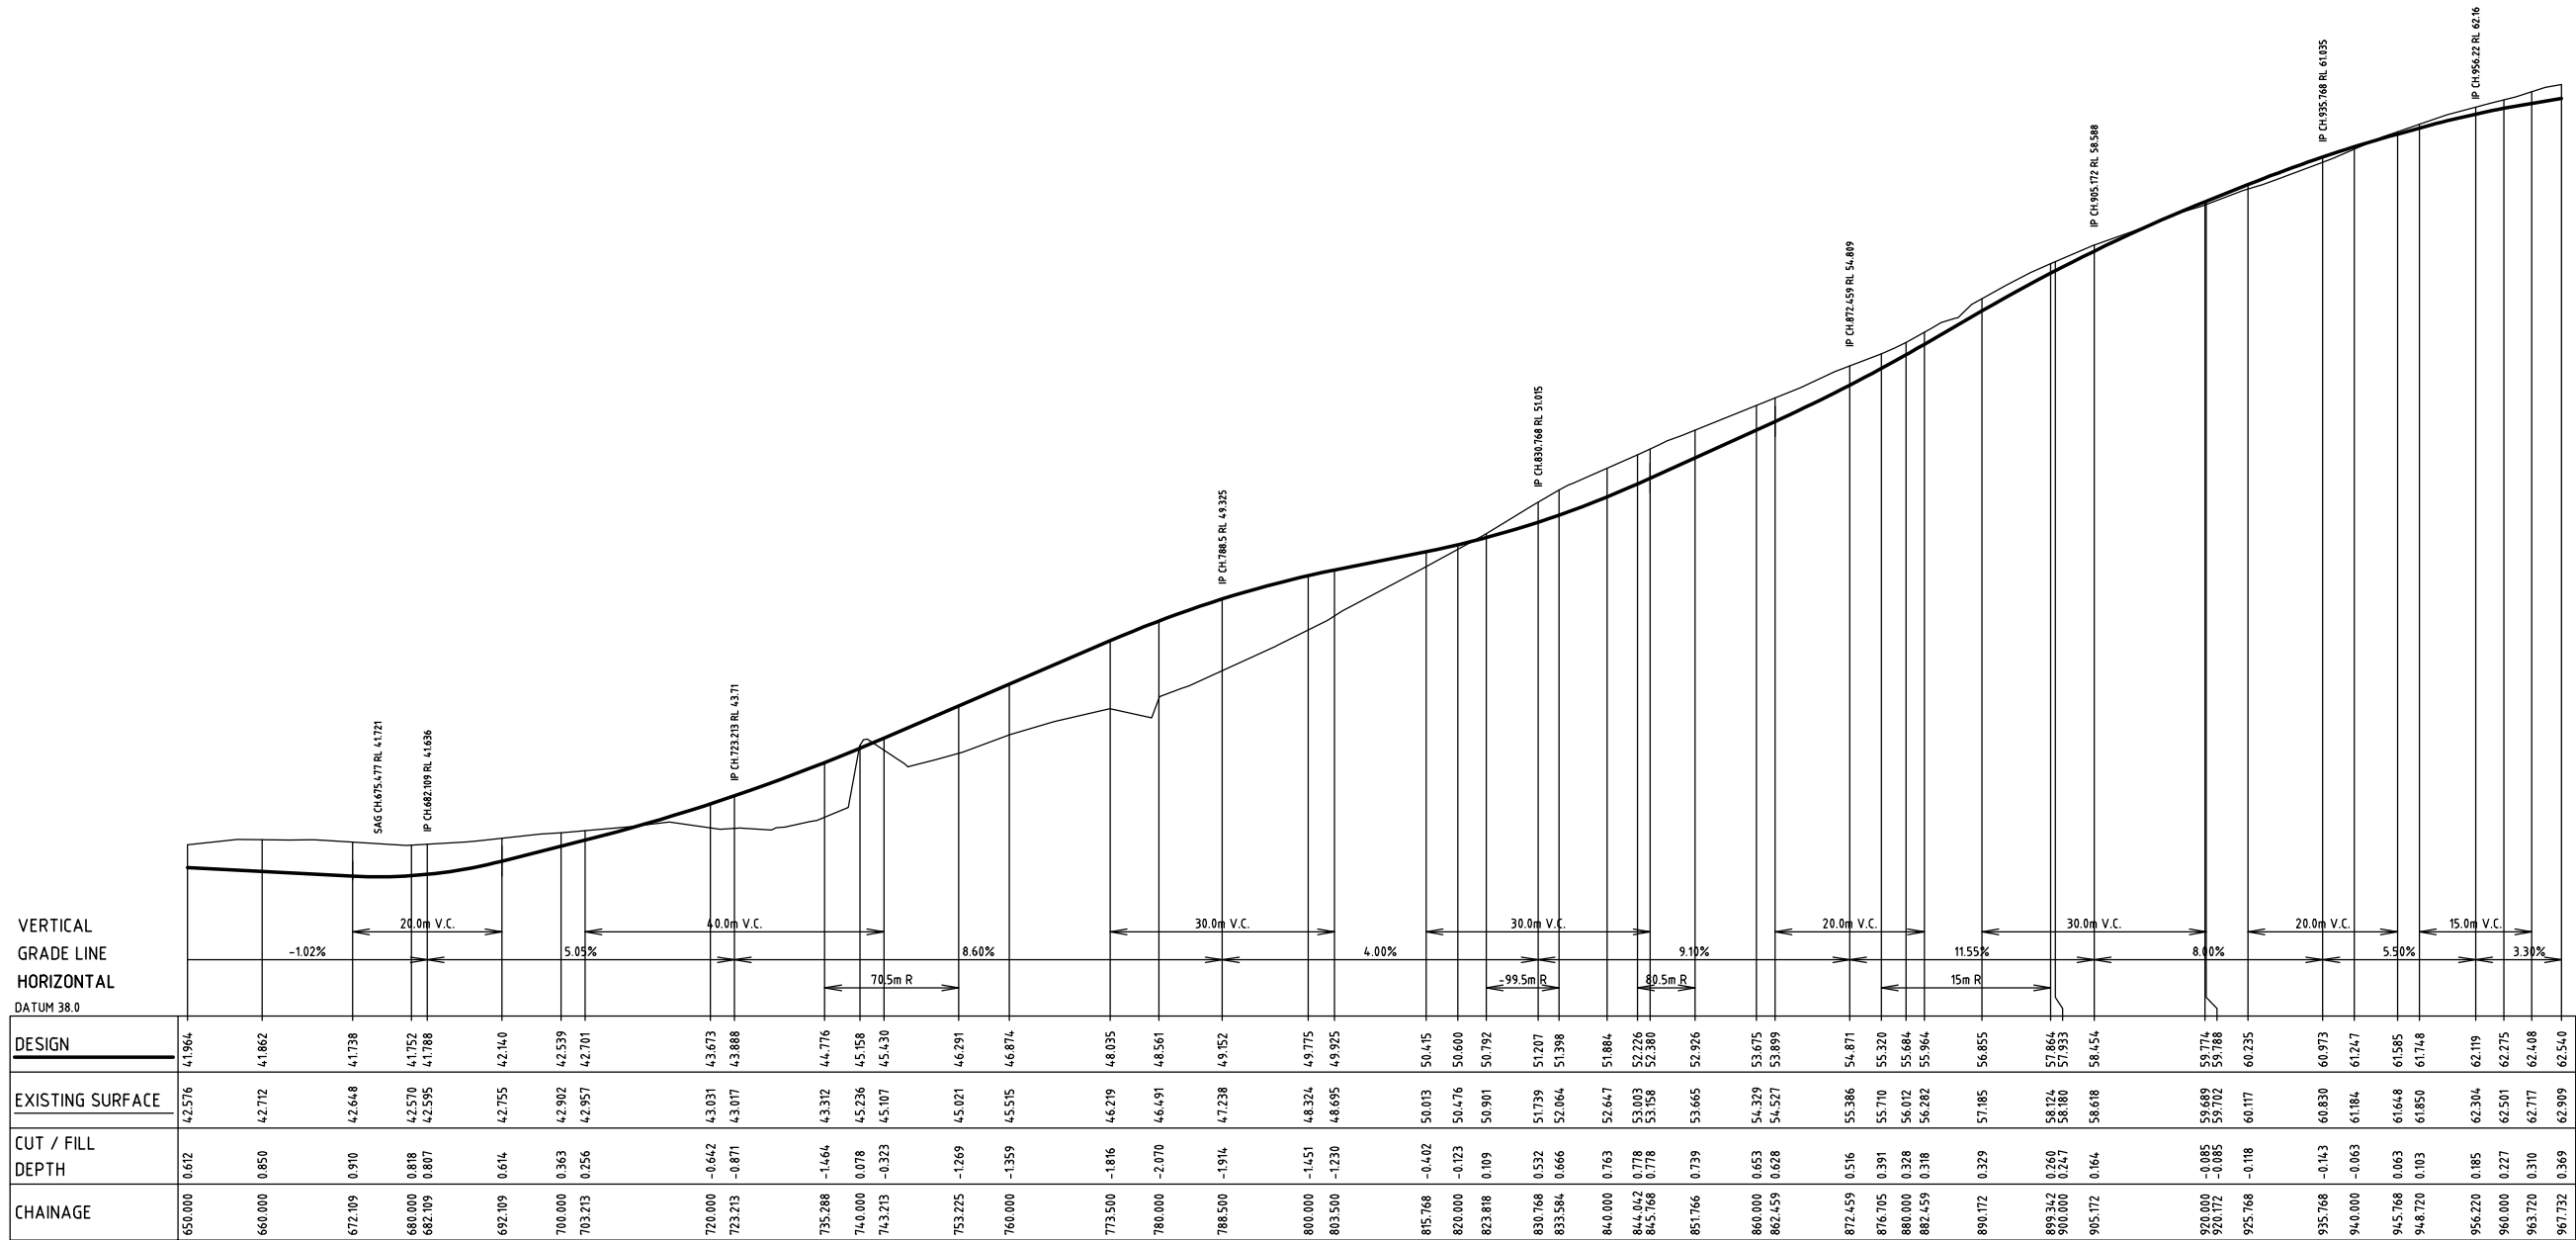


LONGITUDINAL SECTION - ROAD 2

SCALE HORIZONTAL 1:500
SCALE VERTICAL 1:100

150 mm ON ORIGINAL

A1

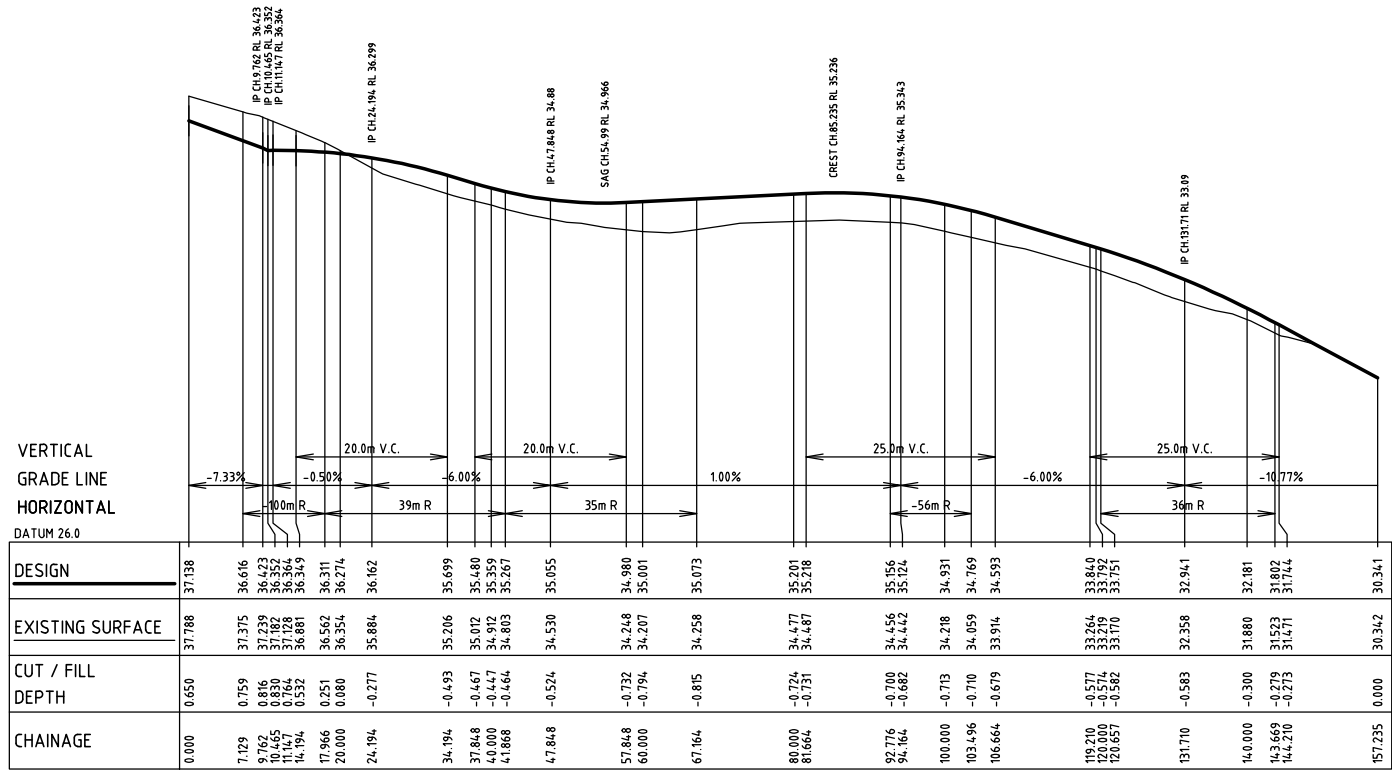

LONGITUDINAL SECTION - ROAD 3
SCALE HORIZONTAL 1:500
SCALE VERTICAL 1:100

DRAWING FILE LOCATION / NAME T:\Projects\30012003\CAD\DWG\30012003-011_04.dwg					PLOT DATE 19 May 2014		TIME 11:48:59								
EXTERNAL REFERENCE FILES		REV	DATE	AMENDMENT / REVISION DESCRIPTION	WVR No.	APPROVAL	TITLE	NAME	SCALES AT A1 SIZE DRAWING HORIZ. 1:500 VERT. 1:100	DESIGNER  SMC AUSTRALIA PTY LTD © ABN 47 065 475 149 74 HUNTER STREET NEWCASTLE NSW 2300 PH +61 2 4925 9600 FAX +61 2 4925 3888 SMC PROJECT No 30012003	CLIENT  Urban Growth NSW	PROJECT TITLE MYALL ROAD, HILLSBOROUGH DEVELOPMENT APPLICATION ROAD 3 LONGITUDINAL SECTION			
X_News_01_30012003	01	19.12.12	ISSUED FOR APPROVAL	001	JK	DRAFTER	S. ALLEN								
	02	21.01.13	FOR DA ISSUE	002	JK	DRAFTING CHECK	D. WYSE								
	03	2.04.14	REISSUED FOR DA APPROVAL	003	JK	DESIGNER	S. ALLEN								
	04	19.05.14	REISSUED FOR DA APPROVAL	004	JK	DESIGN CHECK	J. KNIEST								
						PROJECT MANAGER	J. KNIEST								
						PROJECT DIRECTOR	B. GUNN	SCALE 1:500H, 1:100V		PHASE PRELIMINARY	PROJECT / DRAWING No. 30012003-011	REVISION 04			




150 mm ON ORIGINAL

A1

0 10 20 30 40 50 60 70 80 90 100 110 120 130 140 150


X_Next_c1_30012003

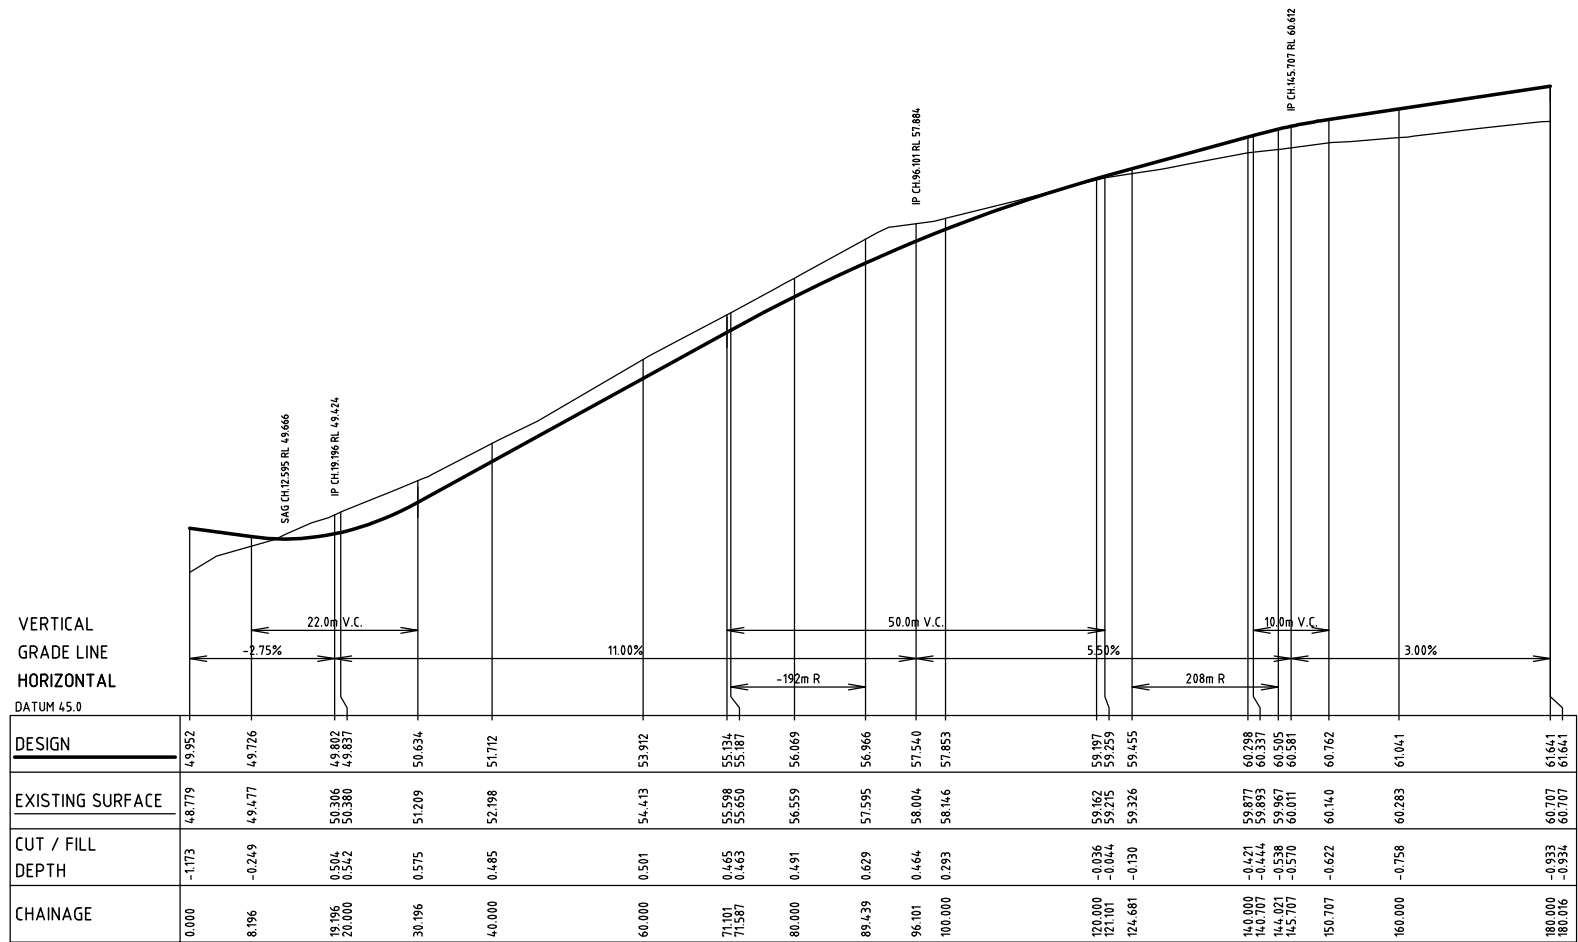

LONGITUDINAL SECTION - ROAD 4

SCALE HORIZONTAL 1:500
SCALE VERTICAL 1:100

DRAWING FILE LOCATION / NAME T:\Projects\30012003\CAD\DWG\30012003-012_04.dwg				PLOT DATE 19 May 2014		TIME 11:49:04	
EXTERNAL REFERENCE FILES	REV	DATE	AMENDMENT / REVISION DESCRIPTION	WVR No.	APPROVAL	TITLE	NAME
	01	19.12.12	ISSUED FOR APPROVAL	001	JK	DRAFTER	S. ALLEN
	02	21.01.13	FOR DA ISSUE	002		DRAFTING CHECK	D. WYSE
	03	2.04.14	REISSUED FOR DA APPROVAL	003		DESIGNER	S. ALLEN
	04	19.05.14	REISSUED FOR DA APPROVAL	004		DESIGN CHECK	J. KNIEST
						PROJECT MANAGER	J. KNIEST
						PROJECT DIRECTOR	B. GUNN

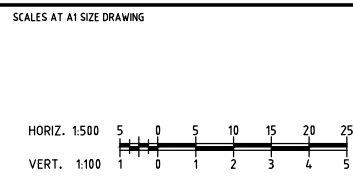

DESIGNER

 **SMC**

SMC AUSTRALIA PTY LTD
© ABN 47 065 475 149
74 HUNTER STREET
NEWCASTLE NSW 2300
PH +61 2 4925 9600 FAX +61 2 4925 3888
SMC PROJECT No 30012003

CLIENT

 **Urban Growth NSW**

PROJECT TITLE MYALL ROAD, HILLSBOROUGH DEVELOPMENT APPLICATION ROAD 4 LONGITUDINAL SECTION			
SCALE 1:500H, 1:100V	PHASE PRELIMINARY	PROJECT / DRAWING No. 30012003-012	REVISION 04

150 mm ON ORIGINAL

A1

X_Next_c1_30012003

VERTICAL
GRADE LINE
HORIZONTAL

DATUM 39.0

DESIGN	43.054	43.504	43.476	43.800	44.152	45.801	47.100	47.493	47.831	48.967	49.559	50.456	50.570	50.934	51.205	51.313	52.048	52.115	52.570	52.581	52.570	53.071	52.841	53.085	53.365	53.671	
EXISTING SURFACE	43.040	43.575	44.332	44.693	44.404	46.634	47.820	48.147	48.414	49.376	49.907	50.813	50.924	51.338	51.547	51.633	52.186	52.266	52.905	52.924	53.006	53.061	53.101	52.942	53.265	52.892	
CUT / FILL DEPTH	-0.614	0.071	0.856	0.893	0.252	0.833	0.720	0.654	0.583	0.409	0.348	0.357	0.354	0.404	0.343	0.319	0.138	0.151	0.335	0.344	0.336	0.221	0.159	-0.096	-0.250	-0.779	
CHAINAGE	-0.000	3.953	13.953	20.000	23.953	40.000	52.644	56.534	60.000	72.644	80.000	92.644	94.397	100.000	104.163	105.868	120.000	121.663	139.163	140.000	146.886	160.000	167.809	175.309	180.000	182.809	196.363

LONGITUDINAL SECTION - ROAD 5

SCALE HORIZONTAL 1:500
SCALE VERTICAL 1:100

VERTICAL
GRADE LINE
HORIZONTAL

DATUM 36.0

DESIGN	41.966	41.551	41.347	41.282	41.122	41.047	41.037	40.837	40.639	40.627	40.519	40.416	40.206	40.088	39.996	39.889	39.886	39.915	40.035	40.205
EXISTING SURFACE	42.070	41.993	42.027	42.042	41.916	41.823	41.787	41.524	41.588	41.563	41.470	41.375	40.895	40.614	40.297	40.137	40.233	40.231	40.229	40.303
CUT / FILL DEPTH	0.103	0.442	0.681	0.760	0.794	0.777	0.751	0.687	0.949	0.936	0.951	0.958	0.689	0.526	0.300	0.248	0.347	0.316	0.194	0.098
CHAINAGE	0.000	12.823	20.000	22.823	32.823	40.000	40.931	60.000	78.794	80.000	90.265	100.000	120.000	131.283	140.000	150.239	157.739	160.000	165.239	170.896

LONGITUDINAL SECTION - ROAD 6

SCALE HORIZONTAL 1:500
SCALE VERTICAL 1:100

DRAWING FILE LOCATION / NAME
T:\Projects\30012003\CAD\DWG\30012003-013_004.dwg


EXTERNAL REFERENCE FILES	REV	DATE	AMENDMENT / REVISION DESCRIPTION
	01	19.12.12	ISSUED FOR APPROVAL
	02	21.01.13	FOR DA ISSUE
	03	2.04.14	REISSUED FOR DA APPROVAL
	04	19.05.14	REISSUED FOR DA APPROVAL

WVR No.	APPROVAL	TITLE	NAME
001	JK	DRAFTER	S. ALLEN
002	JK	DRAFTING CHECK	D. WYSE
003	JK	DESIGNER	S. ALLEN
004	JK	DESIGN CHECK	J. KNIEST
		PROJECT MANAGER	J. KNIEST
		PROJECT DIRECTOR	B. GUNN

PLOT DATE
19 May 2014

TIME
11:49:10

SCALES AT A1 SIZE DRAWING

 

DESIGNER

SMC AUSTRALIA PTY LTD
ABN 47 065 475 149
74 HUNTER STREET
NEWCASTLE NSW 2300
PH +61 2 4925 9600 FAX +61 2 4925 3888
SMC PROJECT No 30012003

CLIENT



PROJECT TITLE
MYALL ROAD, HILLSBOROUGH
DEVELOPMENT APPLICATION
ROAD 5 & ROAD 6
LONGITUDINAL SECTIONS

SCALE	PHASE	PROJECT / DRAWING No.	REVISION
1:500H, 1:100V	PRELIMINARY	30012003-013	04




150 mm ON ORIGINAL

A1

0 10 20 30 40 50 60 70 80 90 100 110 120 130 140 150

X_Next_c1_30012003

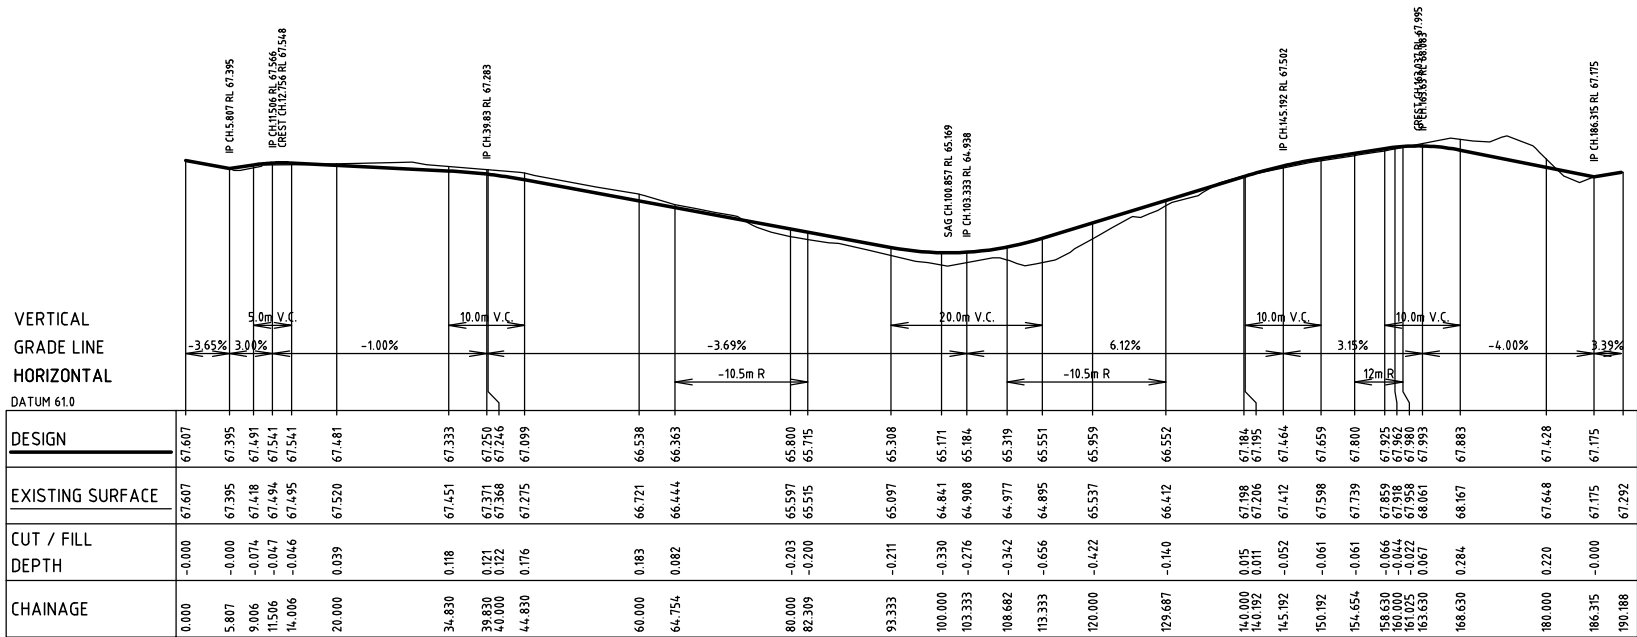

LONGITUDINAL SECTION - ROAD 7


SCALE HORIZONTAL 1:500
SCALE VERTICAL 1:100

DRAWING FILE LOCATION / NAME
T:\Projects\30012003\CAD\DWG\30012003-014_104.dwg

PLOT DATE
19 May 2014

TIME
11:49:16

EXTERNAL REFERENCE FILES	REV	DATE	AMENDMENT / REVISION DESCRIPTION	WVR No.	APPROVAL	TITLE	NAME
	01	19.12.12	ISSUED FOR APPROVAL	001	JK	DRAFTER	S. ALLEN
	02	21.01.13	FOR DA ISSUE	002		DRAFTING CHECK	D. WYSE
	03	2.04.14	REISSUED FOR DA APPROVAL	003		DESIGNER	S. ALLEN
	04	19.05.14	REISSUED FOR DA APPROVAL	004		DESIGN CHECK	J. KNIEST
						PROJECT MANAGER	J. KNIEST
						PROJECT DIRECTOR	B. GUNN

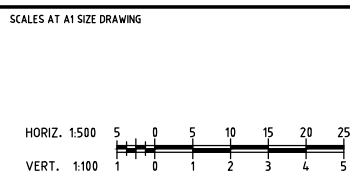

DESIGNER

 **SMC**

SMC AUSTRALIA PTY LTD
ABN 47 065 475 149
74 HUNTER STREET
NEWCASTLE NSW 2300
PH +61 2 4925 9600 FAX +61 2 4925 3888
SMC PROJECT No 30012003



PROJECT TITLE

MYALL ROAD, HILLSBOROUGH
DEVELOPMENT APPLICATION
ROAD 7 LONGITUDINAL SECTION

SCALE	PHASE	PROJECT / DRAWING No.	REVISION
1:500H, 1:100V	PRELIMINARY	30012003-014	04

150 mm ON ORIGINAL

A1

0 10 20 30 40 50 60 70 80 90 100 110 120 130 140 150


X_Next_c1_30012003

DRAWING FILE LOCATION / NAME
T:\Projects\30012003\CAD\DWG\30012003-015_04.dwg

EXTERNAL REFERENCE FILES				WVR No.	APPROVAL	TITLE	NAME
	REV	DATE	AMENDMENT / REVISION DESCRIPTION				
	01	19.12.12	ISSUED FOR APPROVAL	001	JK	DRAFTER	S. ALLEN
	02	21.01.13	FOR DA ISSUE	002	JK	DRAFTING CHECK	D. WYSE
	03	2.04.14	REISSUED FOR DA APPROVAL	003	JK	DESIGNER	S. ALLEN
	04	19.05.14	REISSUED FOR DA APPROVAL	004	JK	DESIGN CHECK	J. KNIEST
						PROJECT MANAGER	J. KNIEST
						PROJECT DIRECTOR	B. GUNN

PLOT DATE
19 May 2014

TIME
11:49:21

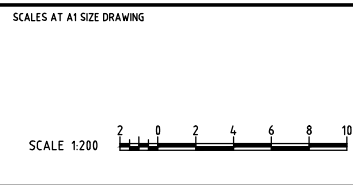

DESIGNER

 **SMC**

SMC AUSTRALIA PTY LTD
© ABN 47 065 475 149
74 HUNTER STREET
NEWCASTLE NSW 2300
PH +61 2 4925 9600 FAX +61 2 4925 3888
SMC PROJECT No 30012003


CLIENT










 **Urban Growth NSW**

PROJECT TITLE

MYALL ROAD, HILLSBOROUGH
DEVELOPMENT APPLICATION
ROAD 1 CROSS SECTIONS

SCALE 1:200 NAT.	PHASE PRELIMINARY	PROJECT / DRAWING No. 30012003-015	REVISION 04
---------------------	----------------------	---------------------------------------	----------------

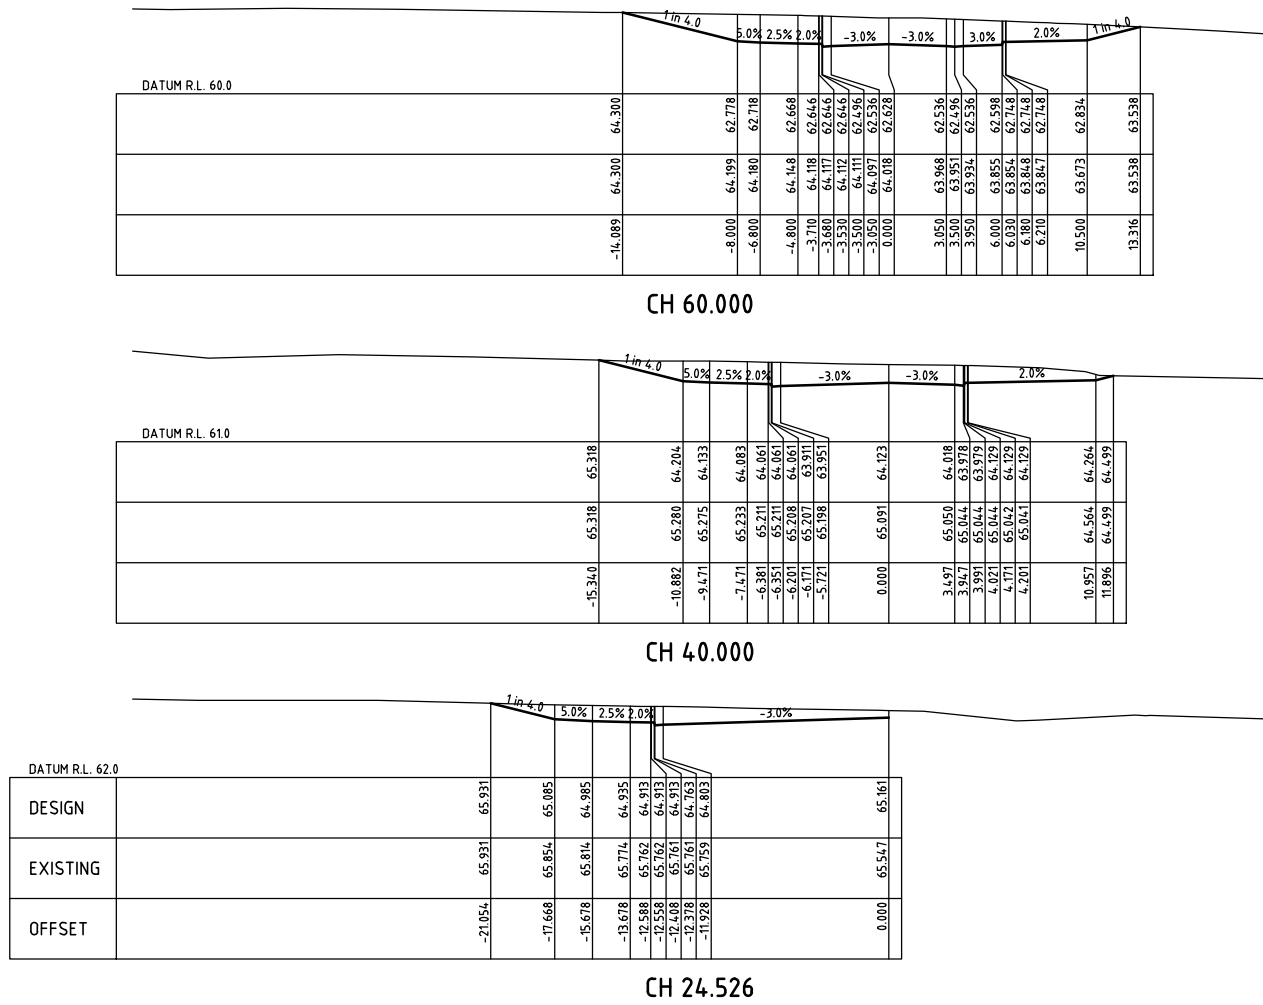

         

SCALES AT A1 SIZE DRAWING

SCALE 1:200

CLIENT



Urban
Growth
NSW

PROJECT TITLE			
MYALL ROAD, HILLSBOROUGH DEVELOPMENT APPLICATION ROAD 2 CROSS SECTIONS SHEET 1			
SCALE	PHASE	PROJECT / DRAWING No.	REVISION
1:200 NAT.	PRELIMINARY	30012003-016	04

DRAWING FILE LOCATION / NAME
T:\Projects\30012003\CAD\DWG\30012003-018_004.dwg

EXTERNAL REFERENCE FILES				REV	DATE	AMENDMENT / REVISION DESCRIPTION	WVR No.	APPROVAL	TITLE	NAME
				01	19.12.12	ISSUED FOR APPROVAL	001	JK	DRAFTER	S. ALLEN
				02	21.01.13	FOR DA ISSUE	002	JK	DRAFTING CHECK	D. WYSE
				03	2.04.14	REISSUED FOR DA APPROVAL	003	JK	DESIGNER	S. ALLEN
				04	19.05.14	REISSUED FOR DA APPROVAL	004	JK	DESIGN CHECK	J. KNIEST
									PROJECT MANAGER	J. KNIEST
									PROJECT DIRECTOR	B. GUNN

PLOT DATE
19 May 2014TIME
11:49:39

SCALES AT A1 SIZE DRAWING

SCALE 1:200



DESIGNER

 **SMC**


SMC AUSTRALIA PTY LTD
© ABN 47 065 475 149
74 HUNTER STREET
NEWCASTLE NSW 2300
PH +61 2 4925 9600 FAX +61 2 4925 3888
SMC PROJECT No 30012003

CLIENT




PROJECT TITLE


MYALL ROAD, HILLSBOROUGH
DEVELOPMENT APPLICATION
ROAD 2 CROSS SECTIONS
SHEET 3

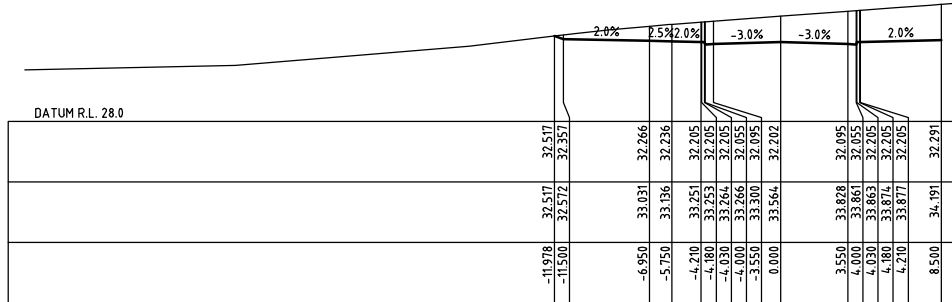SCALE
1:200 NAT.PHASE
PRELIMINARYPROJECT / DRAWING No.
30012003-018REVISION
04


CH 480.000

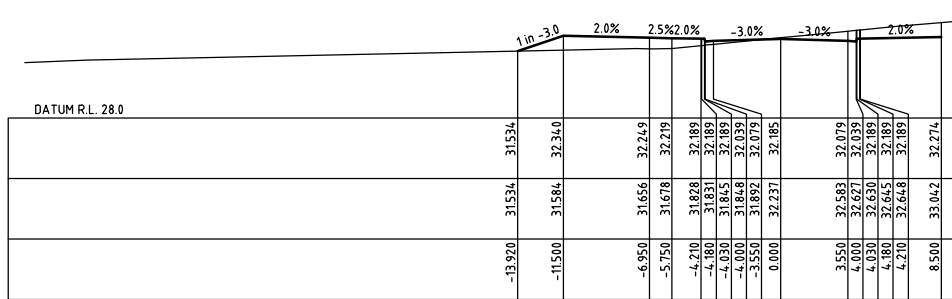


CH 460.000

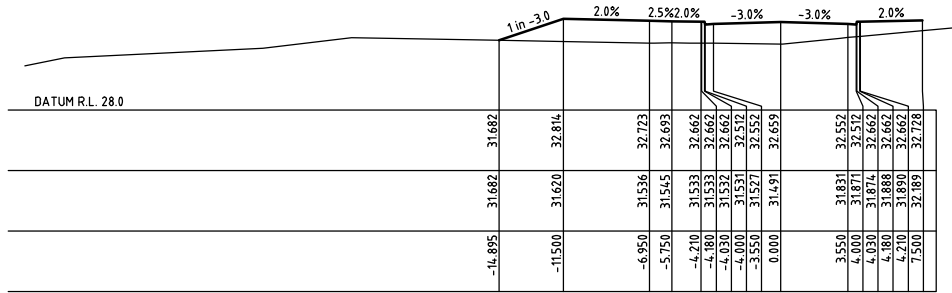


CH 440.000

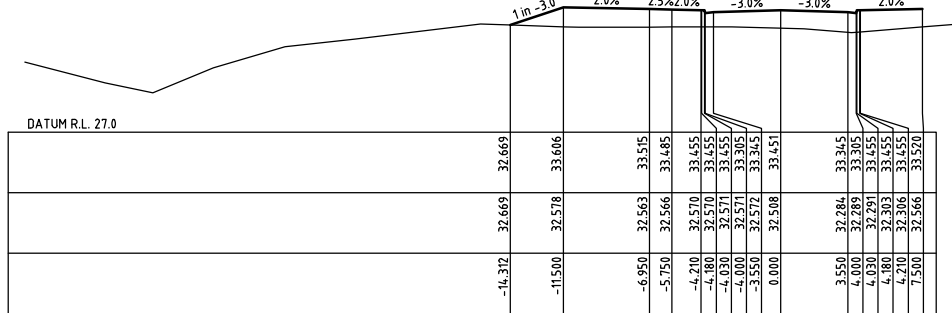


CH 420.000

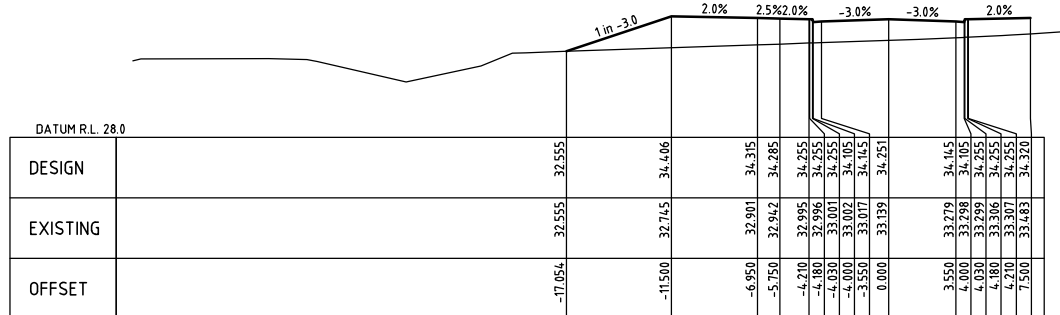


CH 400.000

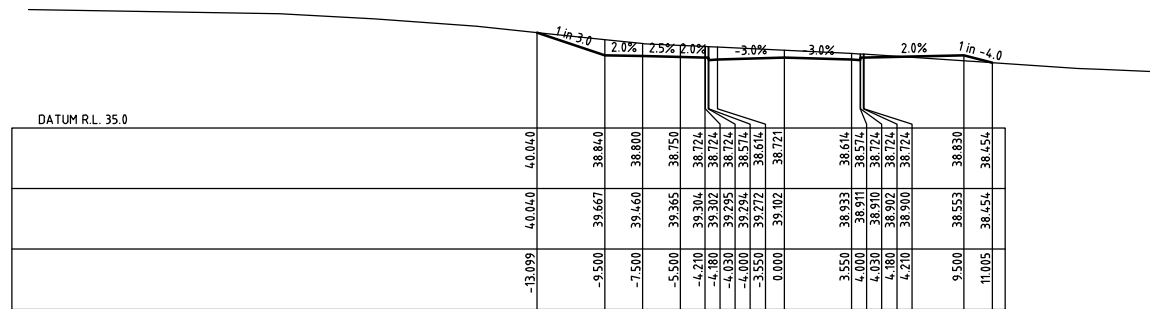


CH 580.000

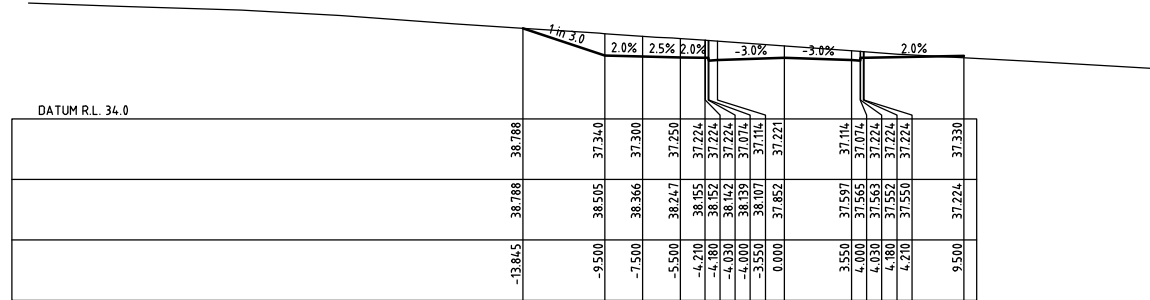


CH 560.000

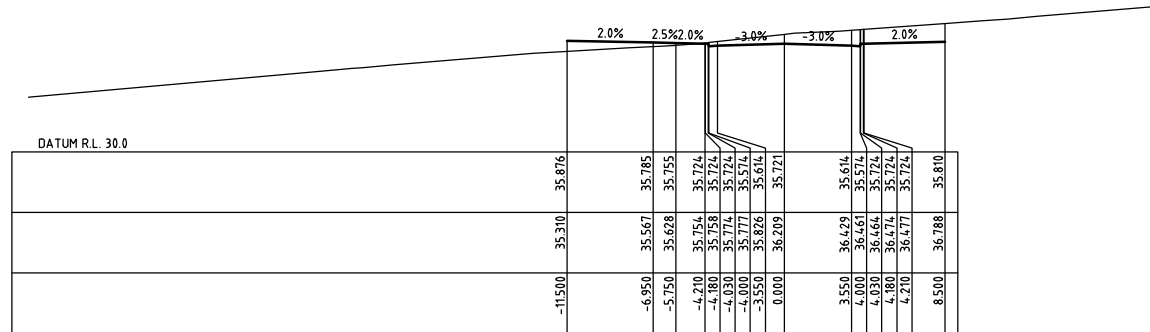











CH 540.000

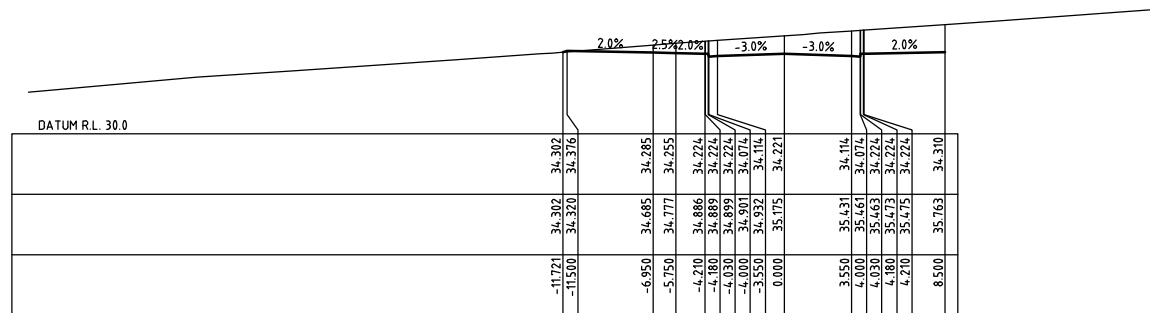

CH 520.000

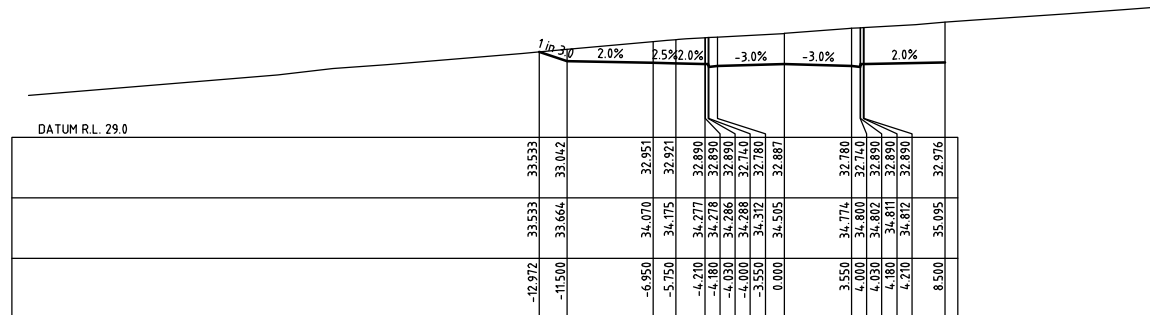

CH 500.000

          

SCALE 1:200

CLIENT



Urban
Growth
NSW

PROJECT TITLE		MYALL ROAD, HILLSBOROUGH DEVELOPMENT APPLICATION	
SCALE		PROJECT / DRAWING No.	
1:200 NAT.		30012003-019	
PHASE		REVISION	
PRELIMINARY		04	


150 mm ON ORIGINAL

A1


0 10 20 30 40 50 60 70 80 90 100 110 120 130 140 150

DATUM R.L. 45.0	
DESIGN	
EXISTING	
OFFSET	


CH 800.000

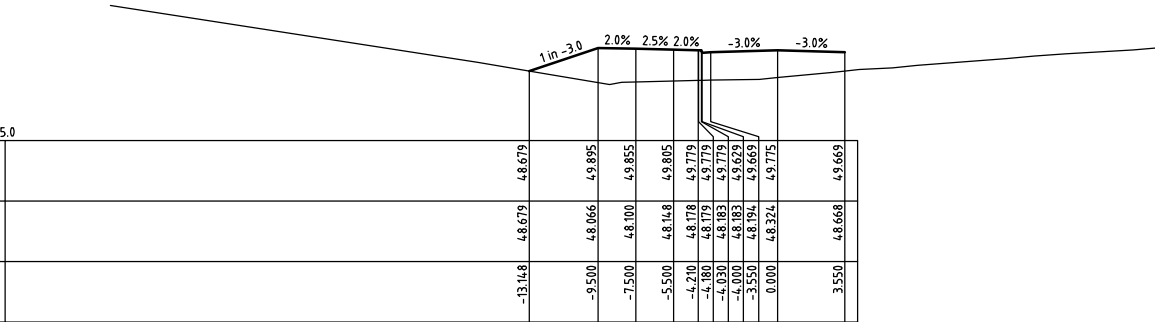


CH 820.000

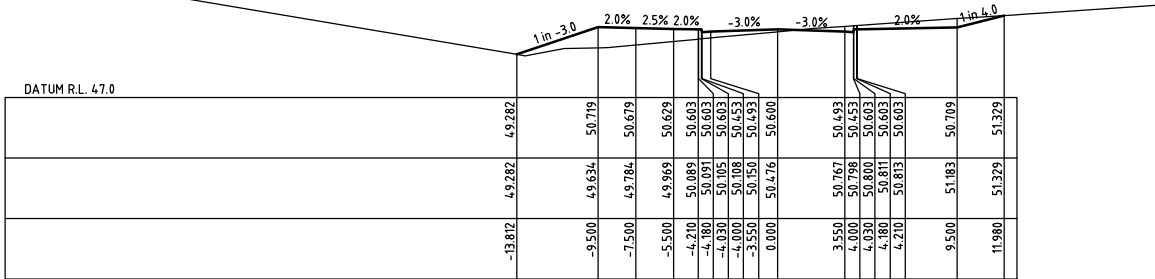



CH 840.000

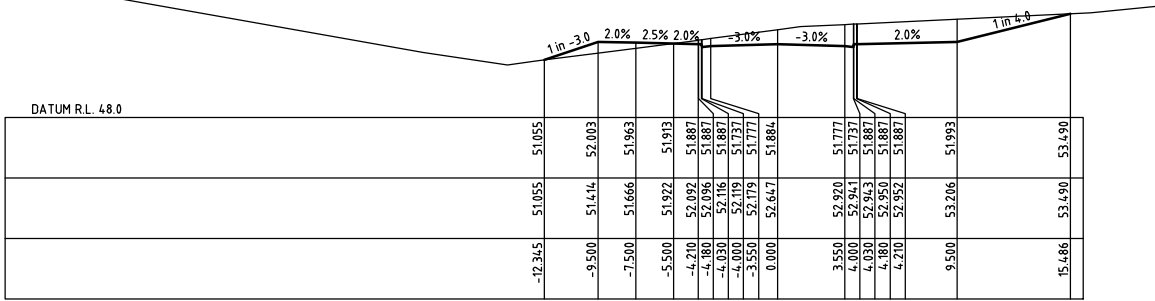


CH 860.000

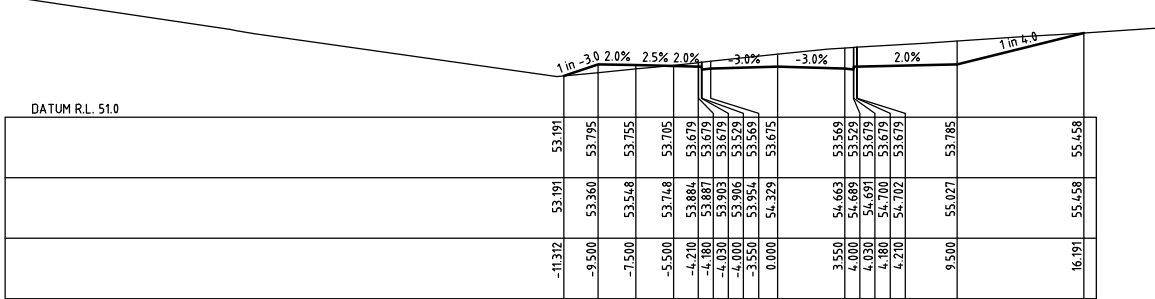


CH 880.000

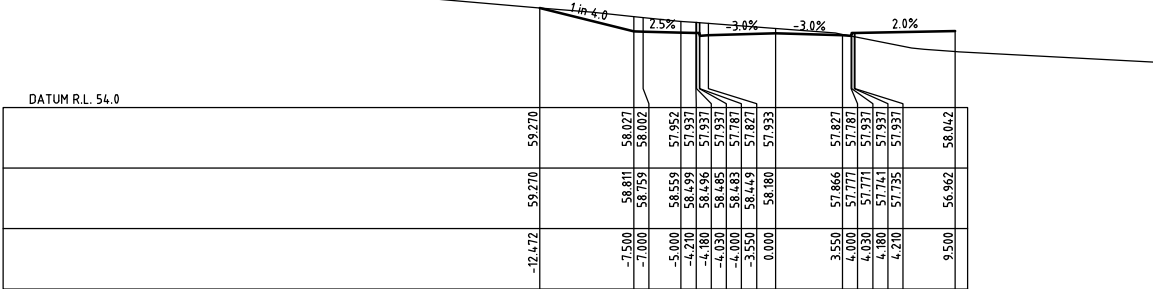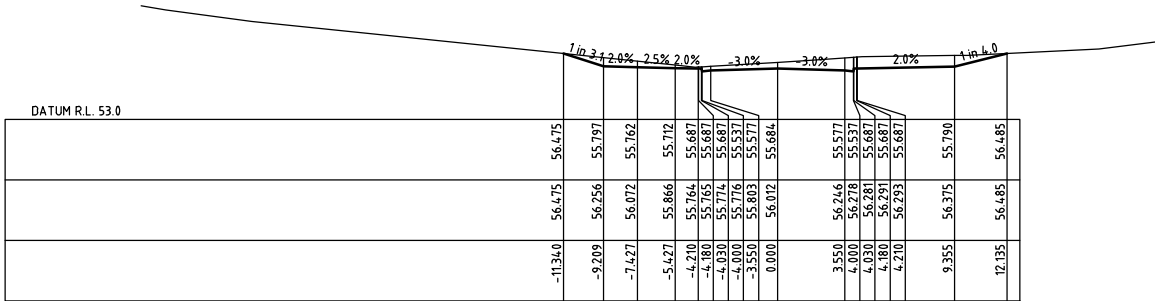


CH 900.000

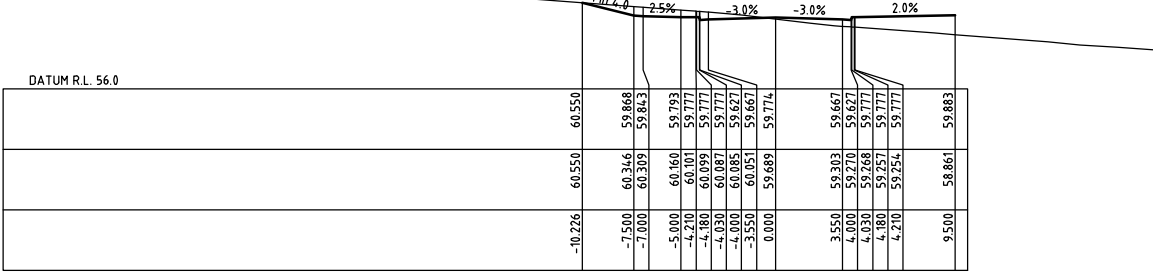


CH 920.000

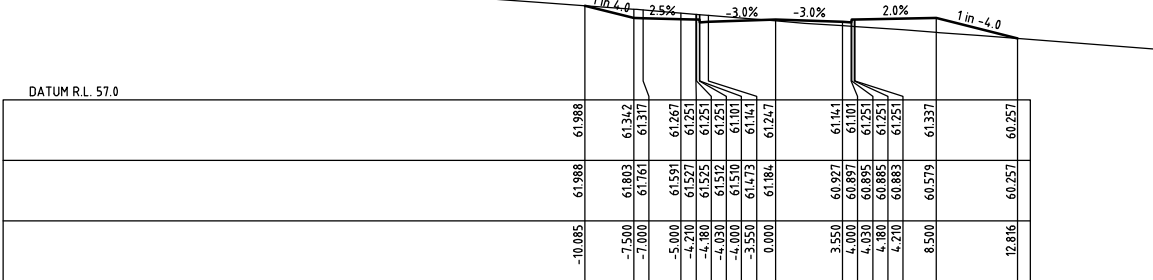

CH 940.000

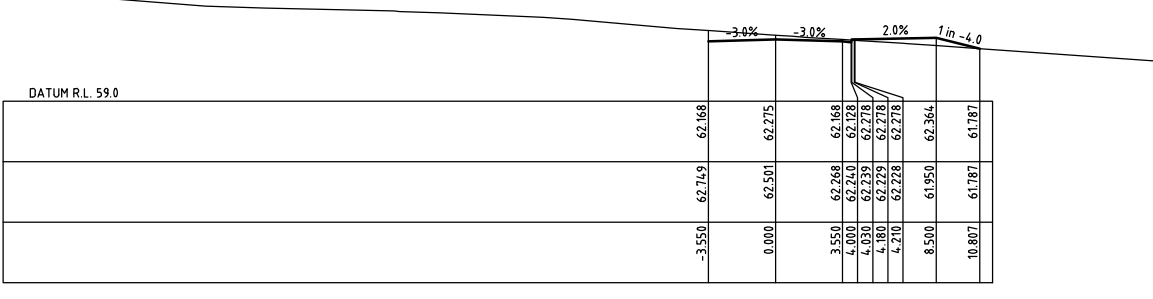


CH 960.000

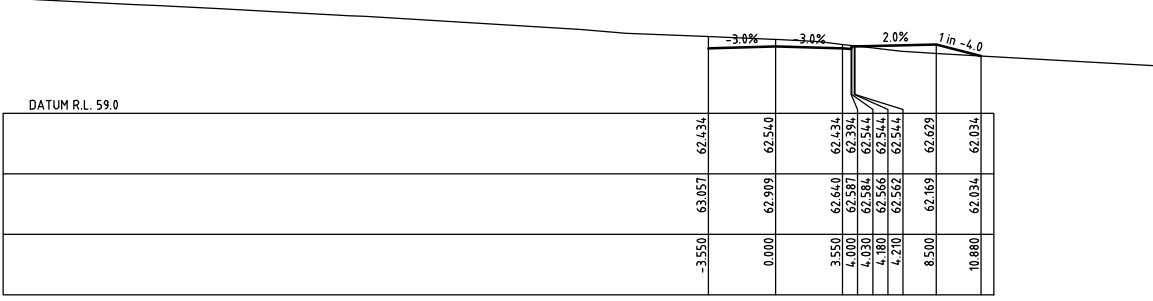

CH 967.732

DRAWING FILE LOCATION / NAME				PLOT DATE		TIME	
T:\Projects\30012003\CAD\DWG\30012003-020_104.dwg				19 May 2014		11:49:51	
EXTERNAL REFERENCE FILES		REV	DATE	AMENDMENT / REVISION DESCRIPTION		WVR No.	APPROVAL
X_Next_c1_30012003		01	19.12.12	ISSUED FOR APPROVAL		001	JK
		02	21.01.13	FOR DA ISSUE		002	
		03	2.04.14	REISSUED FOR DA APPROVAL		003	
		04	19.05.14	REISSUED FOR DA APPROVAL		004	
				DESIGNER	DESIGN CHECK	PROJECT MANAGER	PROJECT DIRECTOR
				S. ALLEN	J. KNIEST	J. KNIEST	B. GUNN

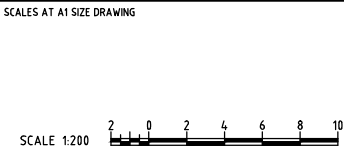

DESIGNER


SMEC AUSTRALIA PTY LTD
© ABN 47 065 475 149
74 HUNTER STREET
NEWCASTLE NSW 2300
PH +61 2 4925 9600 FAX +61 2 4925 3888
SMEC PROJECT No 30012003

CLIENT


PROJECT TITLE

MYALL ROAD, HILLSBOROUGH
DEVELOPMENT APPLICATION
ROAD 2 CROSS SECTIONS
SHEET 5


SCALE	PHASE	PROJECT / DRAWING No.	REVISION
1:200 NAT.	PRELIMINARY	30012003-020	04

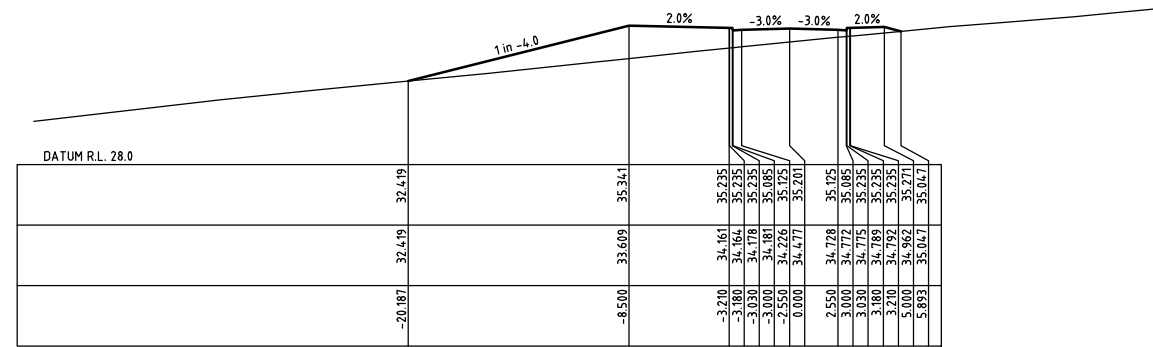


CH 80.000

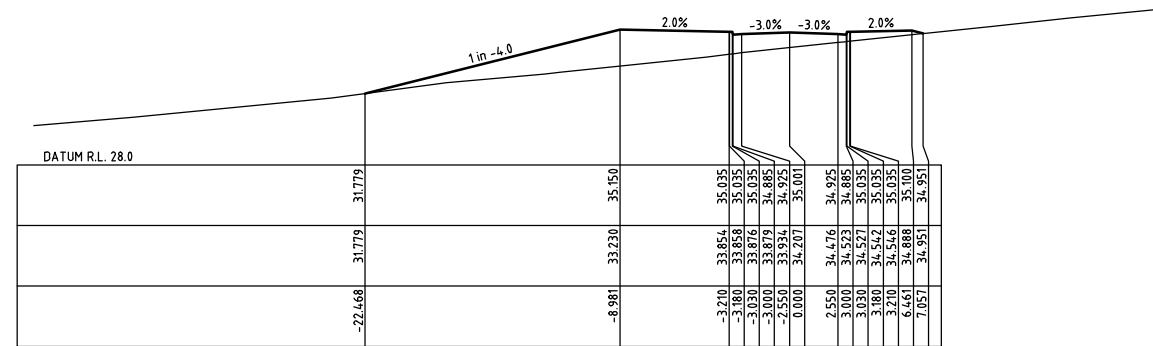

CH 60.000

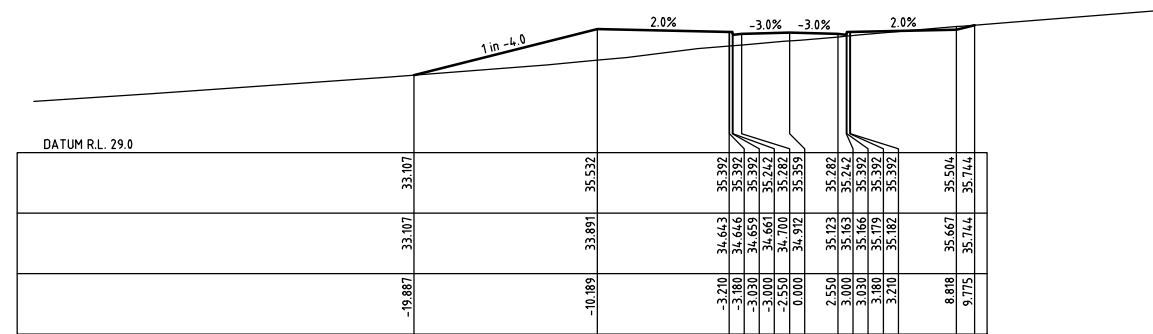

CH 40.000

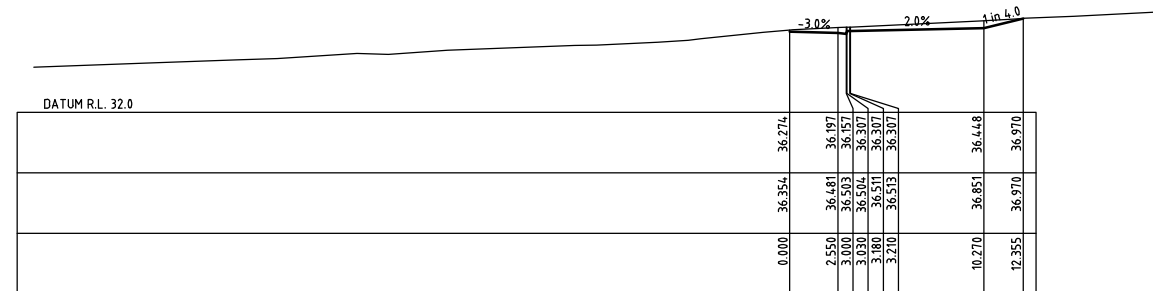

CH 20.000

DATUM R.L. 35.0		
DESIGN		37.138
EXISTING		37.788
OFFSET		0.000

CH 0.000

X_New_01_30012003	DRAWING FILE LOCATION / NAME T:\Projects\30012003\CAD\DWG\30012003-021_04.dwg					PLOT DATE 19 May 2014		TIME 11:49:57	
	EXTERNAL REFERENCE FILES								
	REV	DATE	AMENDMENT / REVISION DESCRIPTION	WVR No.	APPROVAL	TITLE	NAME		
	01	19.12.12	ISSUED FOR APPROVAL	001	JK	DRAFTER	S. ALLEN		
	02	21.01.13	FOR DA ISSUE	002	JK	DRAFTING CHECK	D. WYSE		
	03	2.04.14	REISSUED FOR DA APPROVAL	003	JK	DESIGNER	S. ALLEN		
	04	19.05.14	REISSUED FOR DA APPROVAL	004	JK	DESIGN CHECK	J. KNIEST		
						PROJECT MANAGER	J. KNIEST		
						PROJECT DIRECTOR	B. GUNN		

SCALE 1:200

DESIGNER

 **SMEC**


SMEC AUSTRALIA PTY LTD
© ABN 47 065 475 149
74 HUNTER STREET
NEWCASTLE NSW 2300
PH +61 2 4925 9600 FAX +61 2 4925 3888
SMEC PROJECT No 30012003

CLIENT




Urban
Growth
NSW


PROJECT TITLE				MYALL ROAD, HILLSBOROUGH DEVELOPMENT APPLICATION ROAD 3 CROSS SECTIONS	
SCALE	PHASE	PROJECT / DRAWING No.	REVISION		
1:200 NAT.	PRELIMINARY	30012003-021	04		

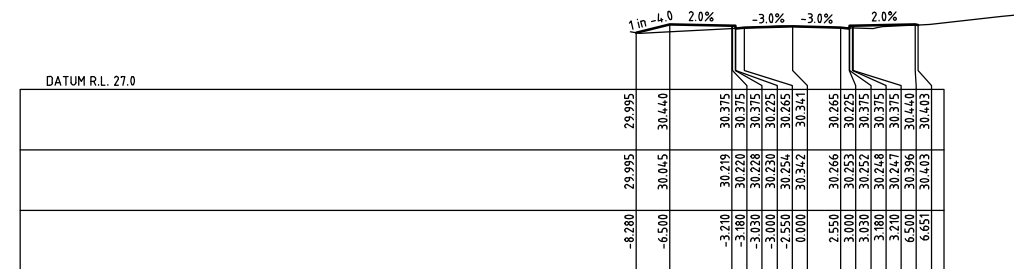


CH 157.236

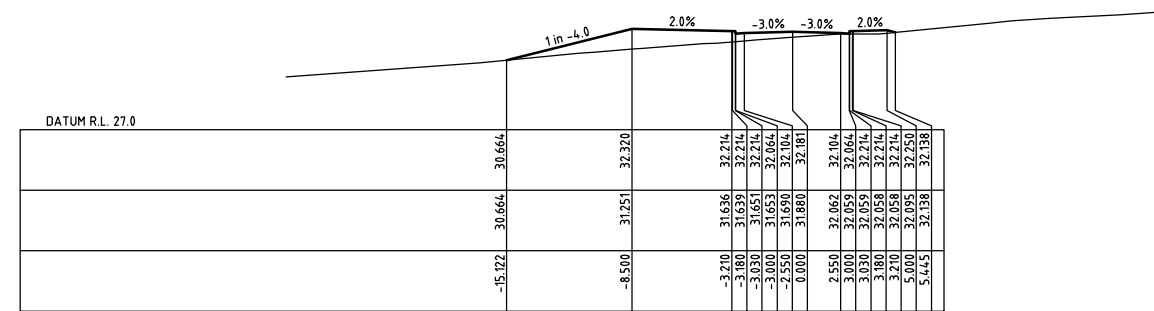

CH 140.000

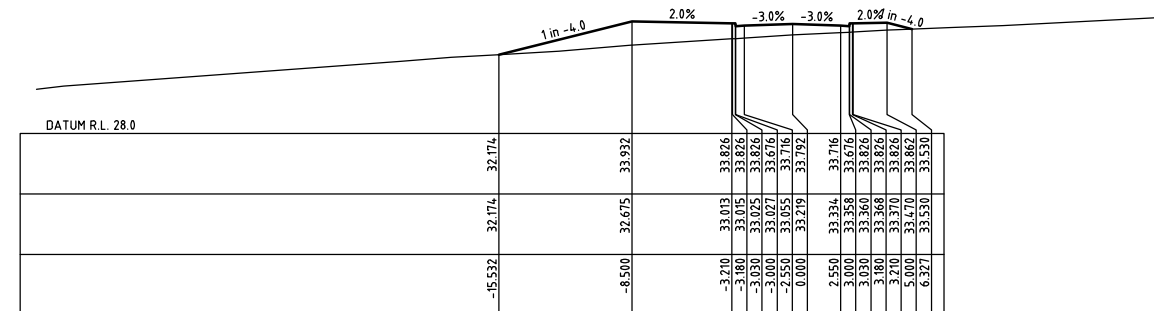

CH 120.000

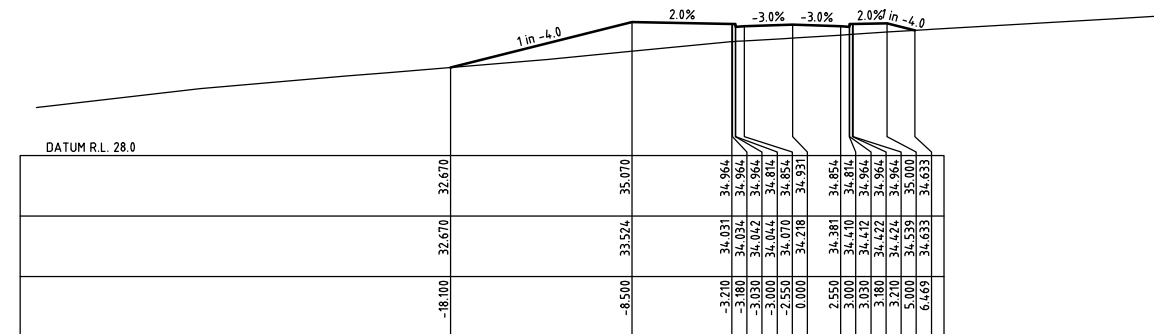


CH 100.000


150 mm ON ORIGINAL

A1

0 10 20 30 40 50 60 70 80 90 100 110 120 130 140 150

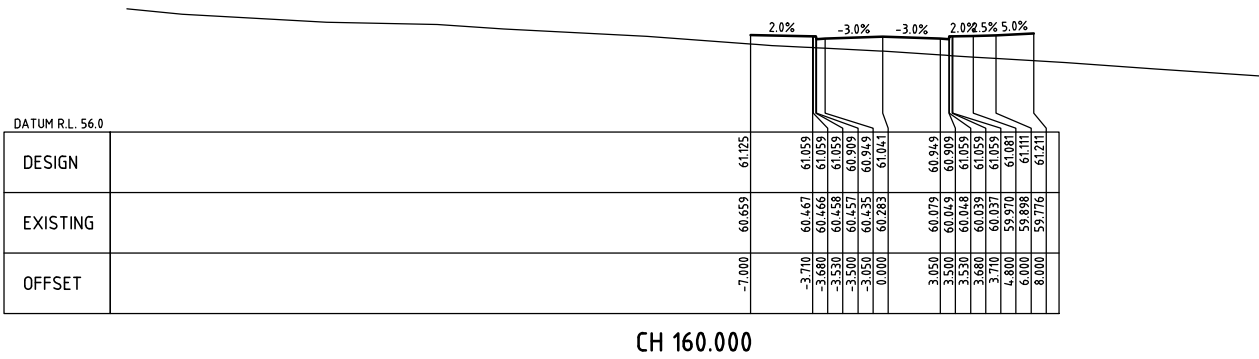

DRAWING FILE LOCATION / NAME				PLOT DATE		TIME	
T:\Projects\30012003\CAD\DWG\30012003-023_104.dwg				19 May 2014		11:50:09	
EXTERNAL REFERENCE FILES	REV	DATE	AMENDMENT / REVISION DESCRIPTION	WVR No.	APPROVAL	TITLE	NAME
	01	19.12.12	ISSUED FOR APPROVAL	001	JK	DRAFTER	S. ALLEN
	02	21.01.13	FOR DA ISSUE	002		DRAFTING CHECK	D. WYSE
	03	2.04.14	REISSUED FOR DA APPROVAL	003		DESIGNER	S. ALLEN
	04	19.05.14	REISSUED FOR DA APPROVAL	004		DESIGN CHECK	J. KNIEST
						PROJECT MANAGER	J. KNIEST
						PROJECT DIRECTOR	B. GUNN

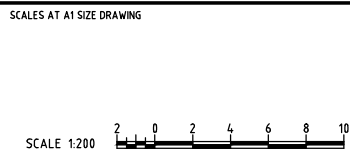


DESIGNER


SMEC AUSTRALIA PTY LTD
ABN 47 065 475 149
74 HUNTER STREET
NEWCASTLE NSW 2300
PH +61 2 4925 9600 FAX +61 2 4925 3888
SMEC PROJECT No 30012003

CLIENT


PROJECT TITLE			
MYALL ROAD, HILLSBOROUGH DEVELOPMENT APPLICATION ROAD 4 CROSS SECTIONS SHEET 2			
SCALE	PHASE	PROJECT / DRAWING No.	REVISION
1:200 NAT.	PRELIMINARY	30012003-023	04

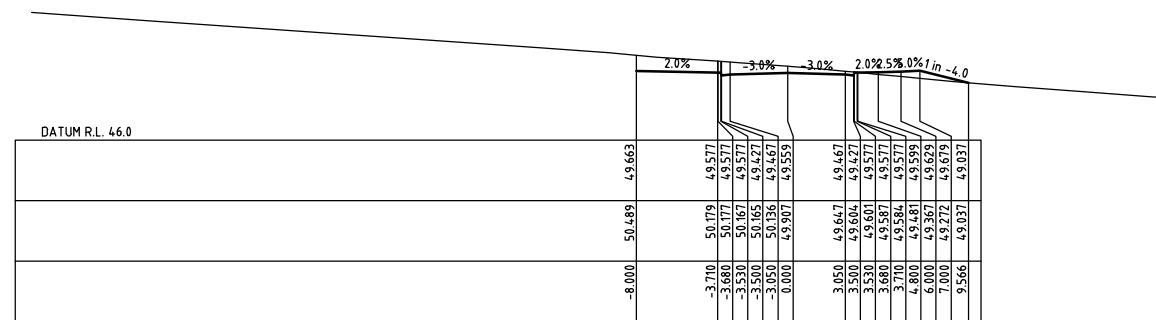


CH 80.000

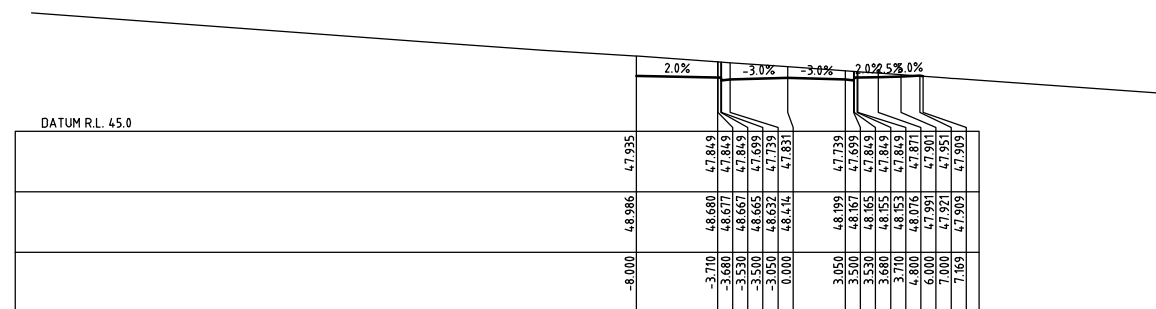


CH 60.000

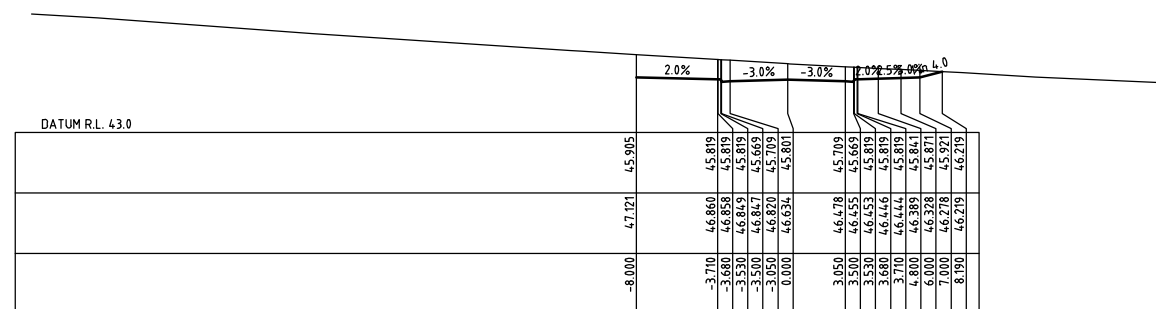


CH 40.000

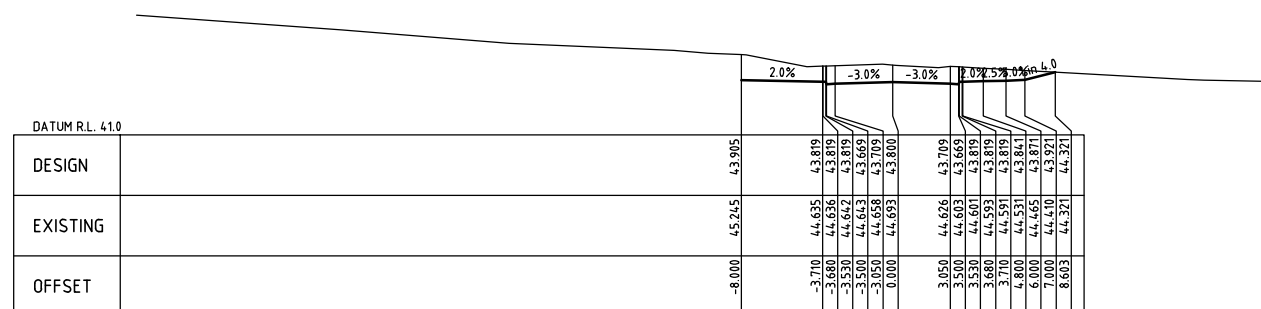


CH 20.000

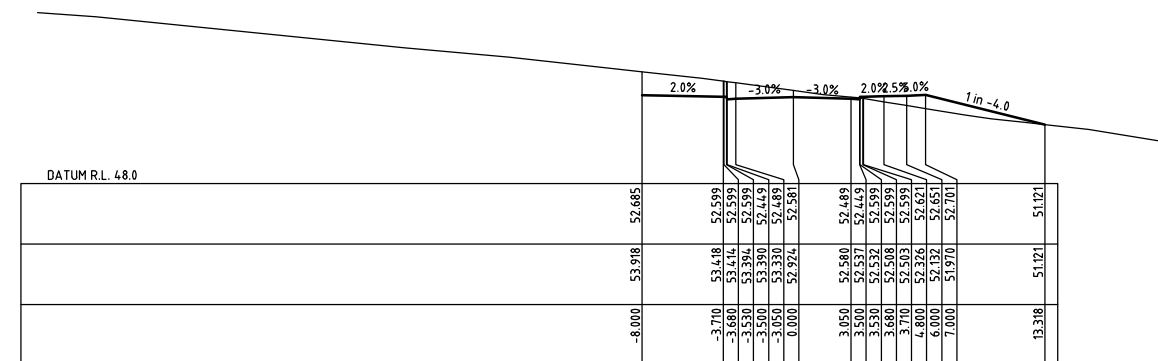

CH 140.000

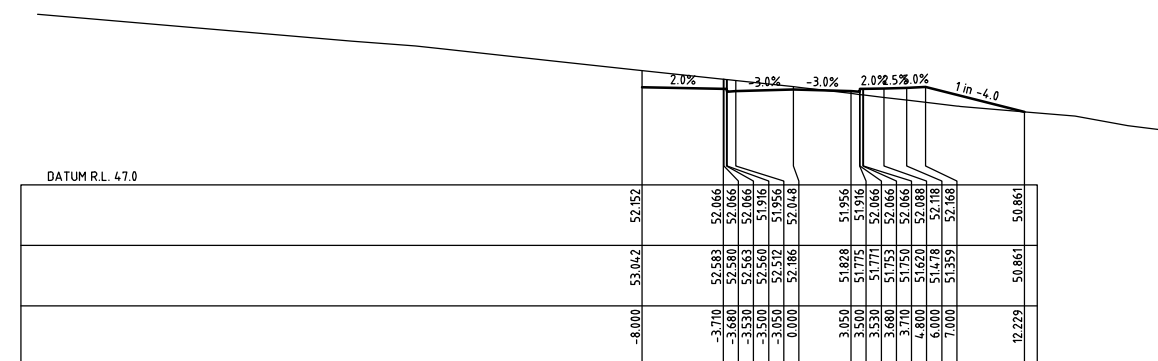

CH 120.000

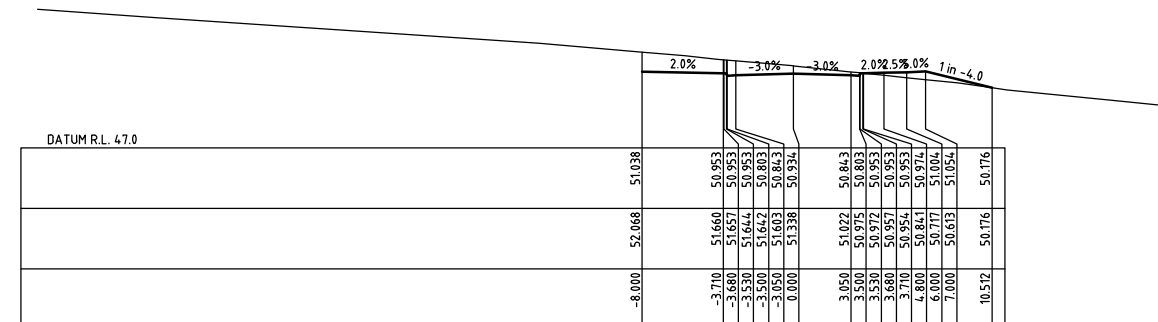

CH 100.000

DRAWING FILE LOCATION / NAME T:\Projects\30012003\CAD\DWG\30012003-024_04.dwg					PLOT DATE 19 May 2014		TIME 11:50:14	
EXTERNAL REFERENCE FILES	REV	DATE	AMENDMENT / REVISION DESCRIPTION	WVR No.	APPROVAL	TITLE	NAME	
	01	19.12.12	ISSUED FOR APPROVAL	001	JK	DRAFTER	S. ALLEN	
	02	21.01.13	FOR DA ISSUE	002	JK	DRAFTING CHECK	D. WYSE	
	03	2.04.14	REISSUED FOR DA APPROVAL	003	JK	DESIGNER	S. ALLEN	
	04	19.05.14	REISSUED FOR DA APPROVAL	004	JK	DESIGN CHECK	J. KNIEST	
						PROJECT MANAGER	J. KNIEST	
						PROJECT DIRECTOR	R. GUNN	

SCALE 1:200

DESIGNER

 **SMEC**

SMEC AUSTRALIA PTY LTD
© ABN 47 065 475 149
74 HUNTER STREET
NEWCASTLE NSW 2300
PH +61 2 4925 9600 FAX +61 2 4925 3888
SMEC PROJECT No 30012003

CLIENT



Urban
Growth
NSW

PROJECT TITLE			
MYALL ROAD, HILLSBOROUGH DEVELOPMENT APPLICATION			
ROAD 5 CROSS SECTIONS			
SHEET 1			
SCALE	PHASE	PROJECT / DRAWING No.	REVISION
1:200 NAT.	PRELIMINARY	30012003-024	04


150 mm ON ORIGINAL



A1

0 10 20 30 40 50 60 70 80 90 100 110 120 130 140 150

X_Next_c1_30012003

DRAWING FILE LOCATION / NAME				PLOT DATE		TIME	
T:\Projects\30012003\CAD\DWG\30012003-025_[04].dwg				19 May 2014		11:50:20	
EXTERNAL REFERENCE FILES	REV	DATE	AMENDMENT / REVISION DESCRIPTION	WVR No.	APPROVAL	TITLE	NAME
	01	19.12.12	ISSUED FOR APPROVAL	001	JK	DRAFTER	S. ALLEN
	02	21.01.13	FOR DA ISSUE	002	JK	DRAFTING CHECK	D. WYSE
	03	2.04.14	REISSUED FOR DA APPROVAL	003	JK	DESIGNER	S. ALLEN
	04	19.05.14	REISSUED FOR DA APPROVAL	004	JK	DESIGN CHECK	J. KNIEST
						PROJECT MANAGER	J. KNIEST
						PROJECT DIRECTOR	B. GUNN

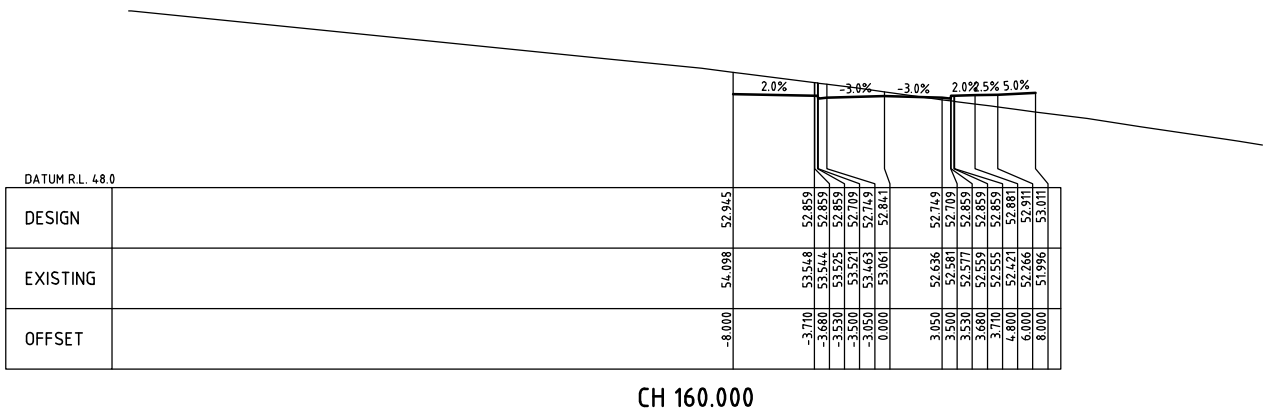

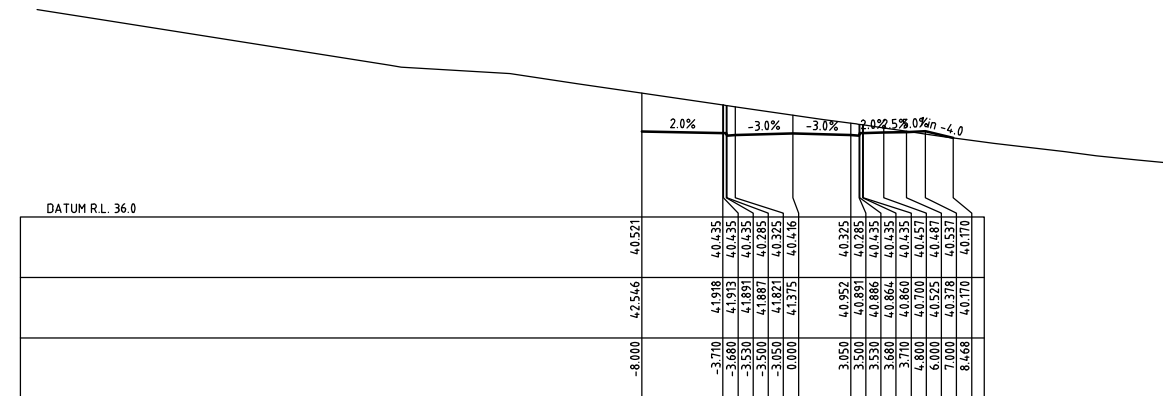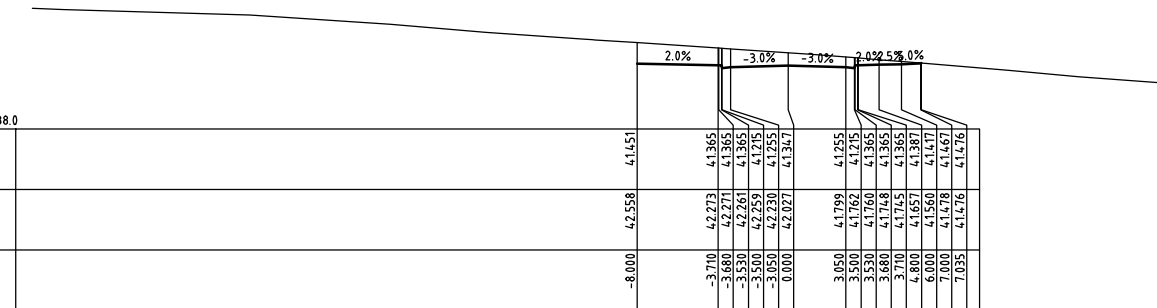CH 20.000

SCALES AT A1 SIZE DRAWING


A horizontal graphic scale bar for an A1 size drawing at a scale of 1:200. The bar is divided into four equal segments, each representing 2 meters. The segments are labeled with the numbers 2, 0, 2, 4, 6, 8, and 10. The first segment is labeled '2', the second '0', the third '2', the fourth '4', the fifth '6', the sixth '8', and the seventh '10'. The scale is labeled 'SCALE 1:200' on the left.

CLIENT



Urban
Growth
NSW

PROJECT TITLE			
MYALL ROAD, HILLSBOROUGH DEVELOPMENT APPLICATION ROAD 6 CROSS SECTIONS SHEET 1			
SCALE	PHASE	PROJECT / DRAWING No.	REVISION
1:200 NAT.	PRELIMINARY	30012003-026	04

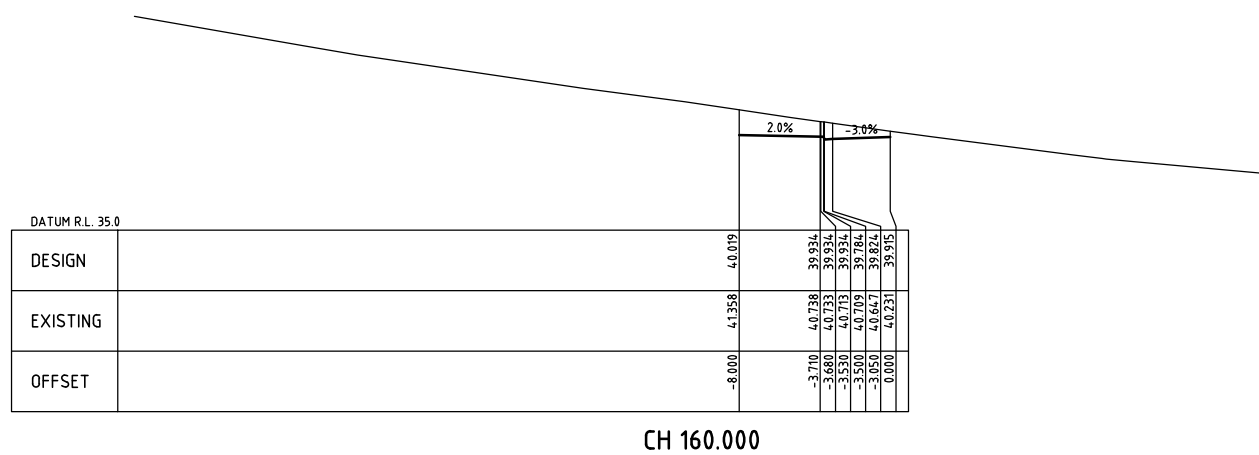

DATUM R.L. 35.0					
DESIGN					
EXISTING					
OFFSET					

CH 160.000

X:\New_eol_30012003	DRAWING FILE LOCATION / NAME T:\Projects\30012003\CAD\DWG\30012003-027_004.dwg					PLOT DATE 19 May 2014		TIME 11:50:31	
	EXTERNAL REFERENCE FILES					APPROVAL		NAME	
	REV	DATE	AMENDMENT / REVISION DESCRIPTION	WVR No.	TITLE				
	01	19.12.12	ISSUED FOR APPROVAL	001	JK	DRAFTER <i>S. ALLEN</i>			
	02	21.01.13	FOR DA ISSUE	002	JK	DRAFTING CHECK <i>D. WYSE</i>			
	03	2.04.14	REISSUED FOR DA APPROVAL	003	JK	DESIGNER <i>S. ALLEN</i>			
	04	19.05.14	REISSUED FOR DA APPROVAL	004	JK	DESIGN CHECK <i>J. KNIEST</i>			
						PROJECT MANAGER <i>J. KNIEST</i>			
						PROJECT DIRECTOR <i>B. GUNN</i>			

SCALE 1:200

DESIGNER

 **SMEC**

SMEC AUSTRALIA PTY LTD
© ABN 47 065 475 149
74 HUNTER STREET
NEWCASTLE NSW 2300
PH +61 2 4925 9600 FAX +61 2 4925 3888
SMEC PROJECT No 30012003

CLIENT



Urban
Growth
NSW

PROJECT TITLE MYALL ROAD, HILLSBOROUGH
DEVELOPMENT APPLICATION
ROAD 6 CROSS SECTIONS
SHEET 2

SCALE 1:200 NAT.	PHASE PRELIMINARY	PROJECT / DRAWING No. 30012003-027	REVISION 04
---------------------	----------------------	---------------------------------------	----------------

DRAWING FILE LOCATION / NAME
T:\Projects\30012003\CAD\DWG\30012003-028_104.dwg

EXTERNAL REFERENCE FILES	REV	DATE	AMENDMENT / REVISION DESCRIPTION
	01	19.12.12	ISSUED FOR APPROVAL
	02	21.01.13	FOR DA ISSUE
	03	2.04.14	REISSUED FOR DA APPROVAL
	04	19.05.14	REISSUED FOR DA APPROVAL

PLOT DATE
19 May 2014TIME
11:50:36

WVR No.	APPROVAL	TITLE	NAME
001	JK	DRAFTER	S. ALLEN
002	JK	DRAFTING CHECK	D. WYSE
003	JK	DESIGNER	S. ALLEN
004	JK	DESIGN CHECK	J. KNIEST
		PROJECT MANAGER	J. KNIEST
		PROJECT DIRECTOR	B. GUNN

SCALES AT A1 SIZE DRAWING

SCALE 1:200




DESIGNER




CLIENT




PROJECT TITLE

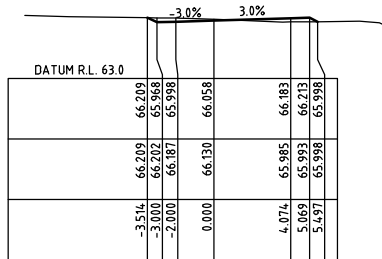MYALL ROAD, HILLSBOROUGH
DEVELOPMENT APPLICATION
ROAD 7 CROSS SECTIONSSCALE
1:200 NAT.PHASE
PRELIMINARYPROJECT / DRAWING No.
30012003-028REVISION
04


CH 73.000

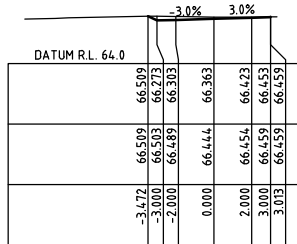


CH 64.754

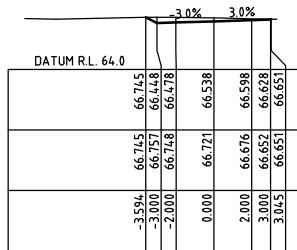


CH 60.000

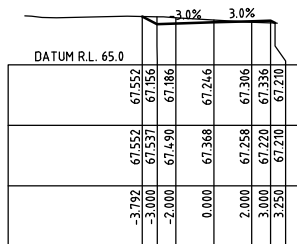


CH 40.000

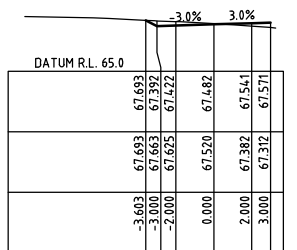


CH 20.000

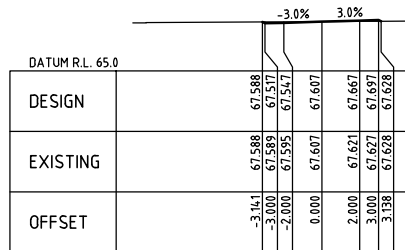


CH 0.001

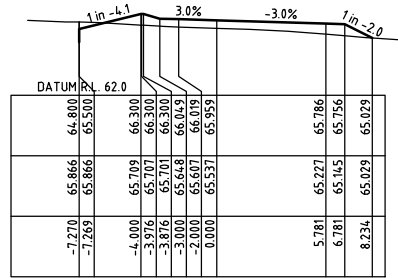


CH 120.000

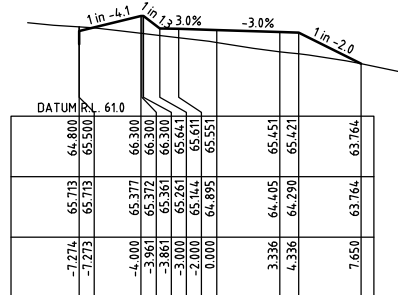


CH 113.333

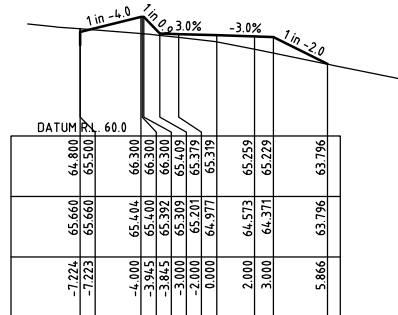


CH 108.682

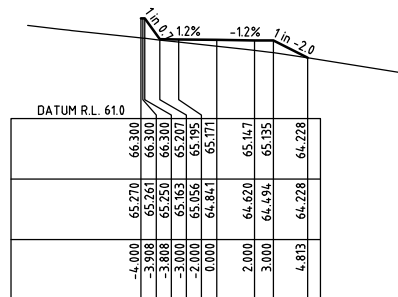


CH 100.000

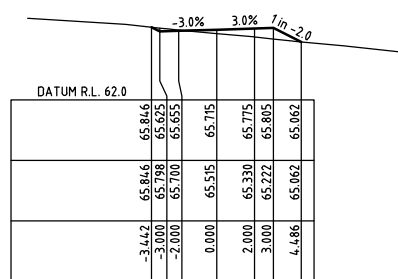


CH 82.309

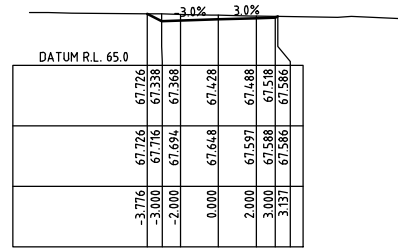


CH 180.000

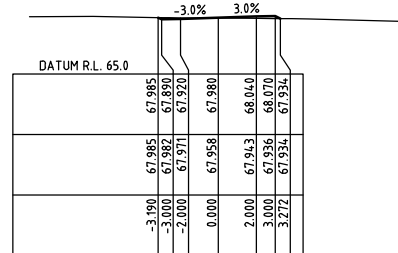


CH 161.025

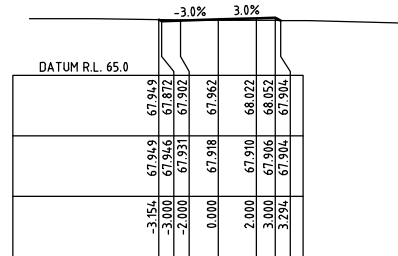


CH 160.000

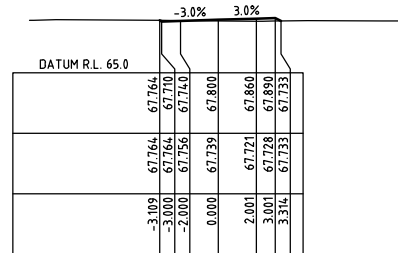


CH 154.654

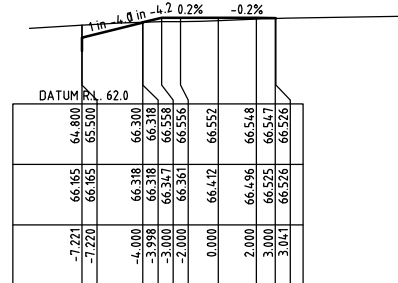


CH 129.687

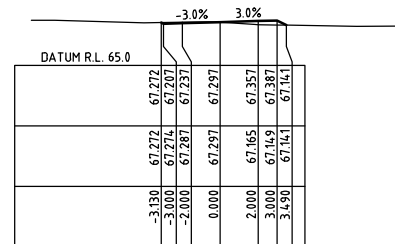



CH 189.896

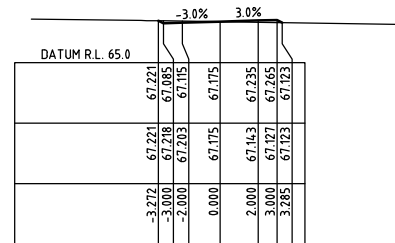

CH 186.315

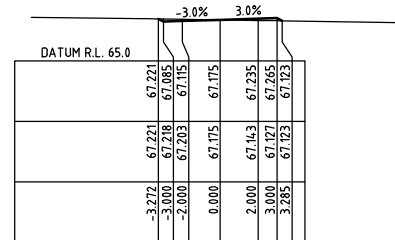


CH 186.315

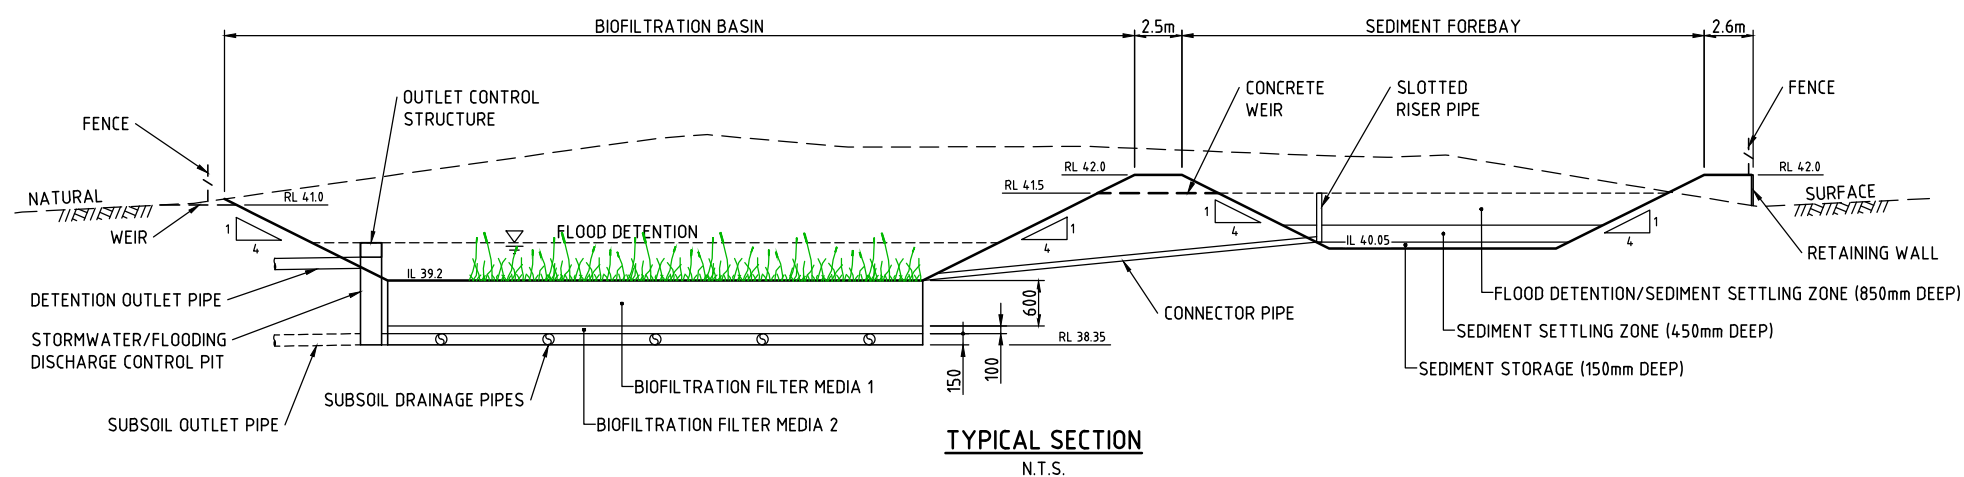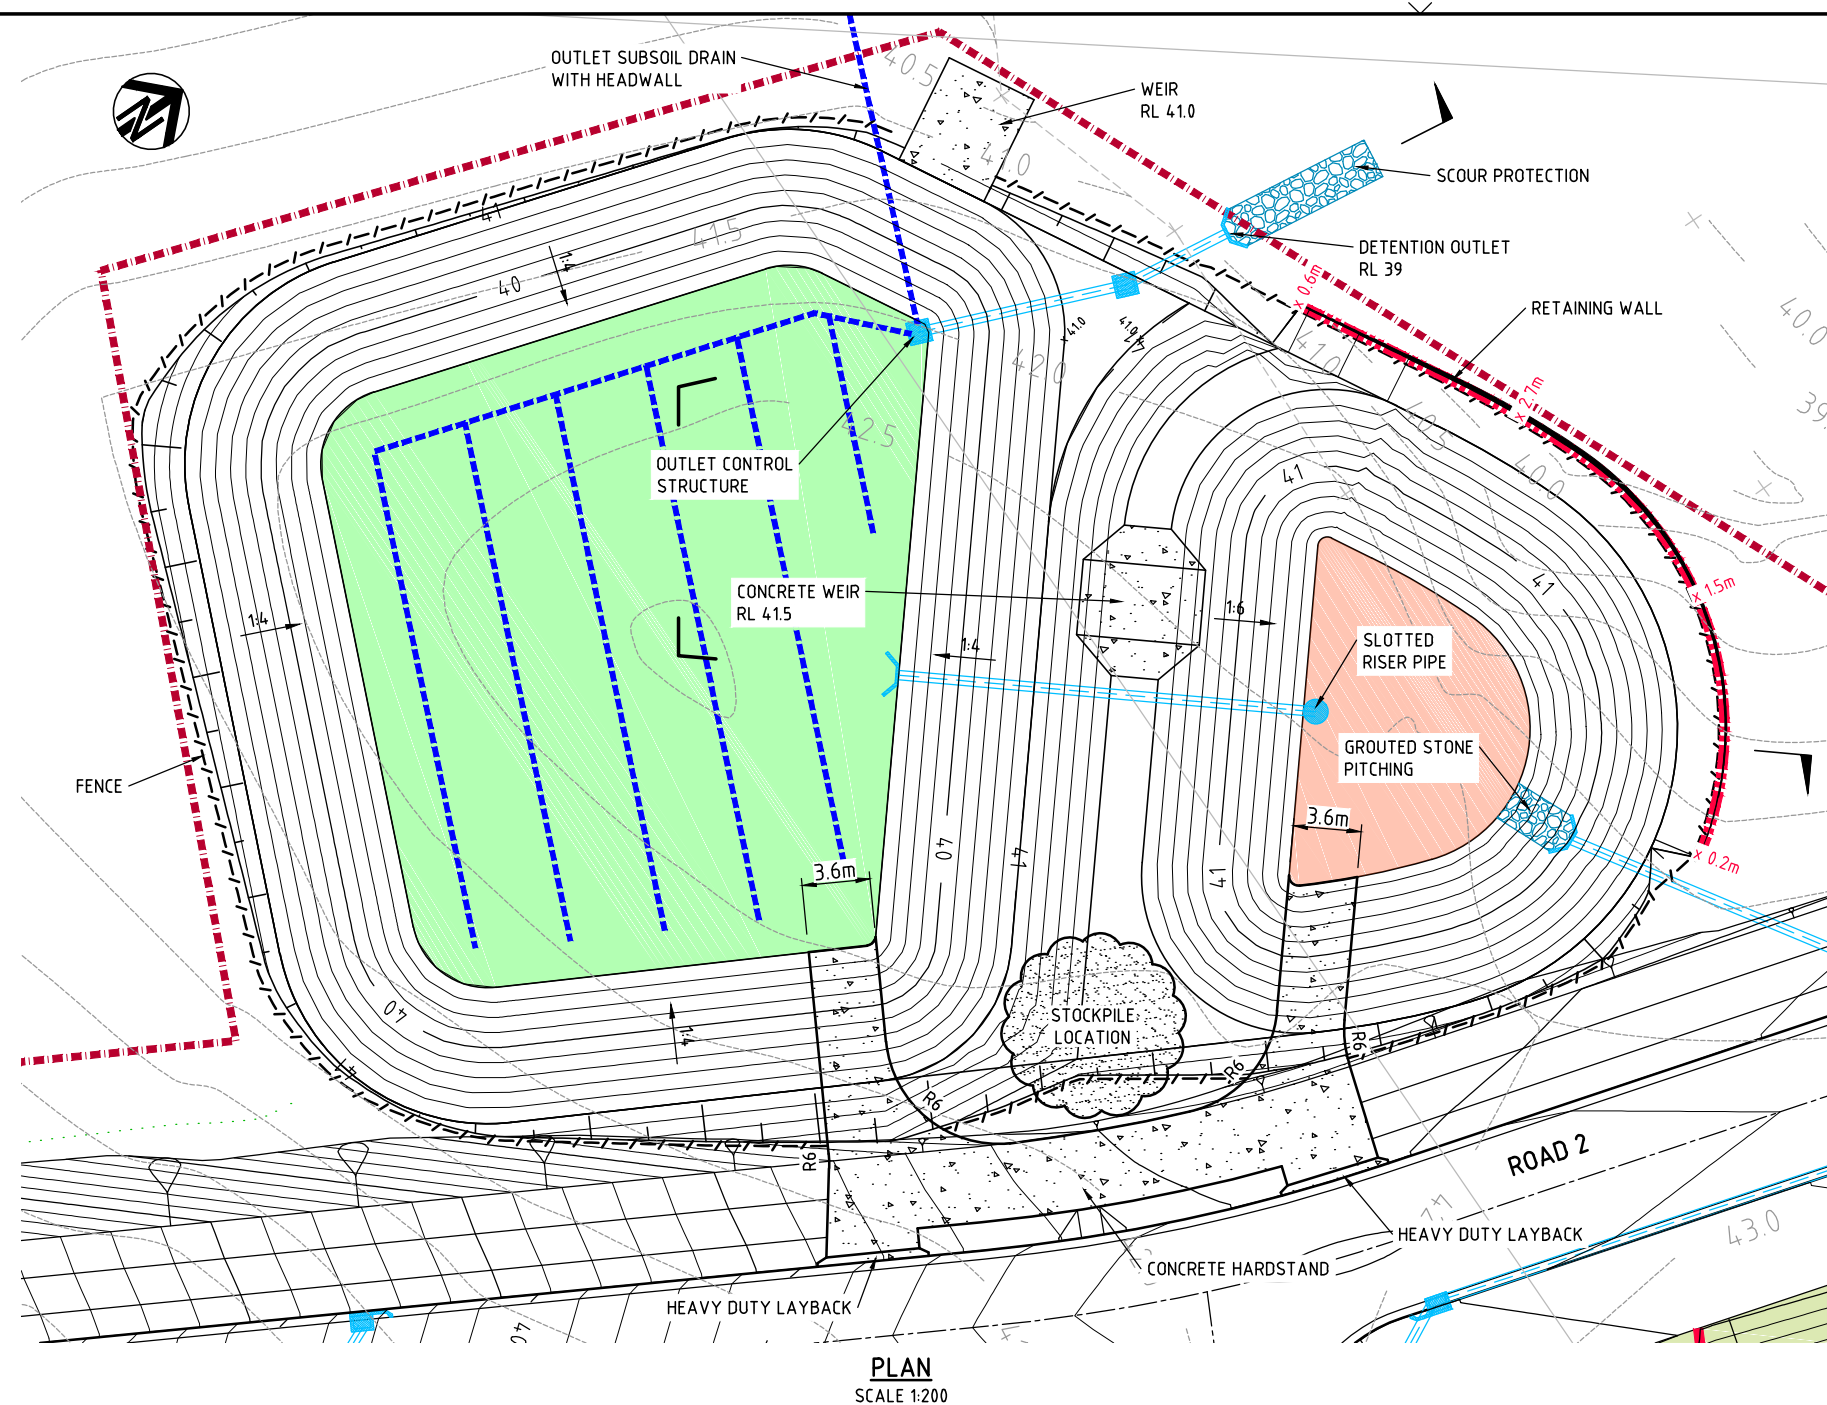


SUMMARY OF VOLUMES ACHIEVED IN CONCEPT DESIGN COMPARED TO DESIGN REPORT			
MODELLEDx VOLUME AT CREST (m³)	VOLUME ACHIEVED AT CREST (m³)	MODELLEDx VOLUME AT WEIR (m³)	VOLUME ACHIEVED AT WEIR (m³)
3156	3458	2369	2208

x FROM TABLE 6-2 BMT WBM REPORT, DECEMBER 2012.

DRAWING FILE LOCATION / NAME T:\Projects\30012003\CAD\DWG\30012003-029_04.dwg				PLOT DATE 19 May 2014		TIME 11:50:50	
EXTERNAL REFERENCE FILES	REV	DATE	AMENDMENT / REVISION DESCRIPTION	WVR No.	APPROVAL	TITLE	NAME
	01	19.12.12	ISSUED FOR APPROVAL	001	JK	DRAFTER	S. ALLEN
	02	21.01.13	FOR DA ISSUE	002	JK	DRAFTING CHECK	D. WYSE
	03	2.04.14	REISSUED FOR DA APPROVAL	003	JK	DESIGNER	S. ALLEN
	04	19.05.14	REISSUED FOR DA APPROVAL	004	JK	DESIGN CHECK	J. KNIEST
						PROJECT MANAGER	J. KNIEST
						PROJECT DIRECTOR	B. GUNN
				SCALES AT A1 SIZE DRAWING		DESIGNER	
				SCALE 1:200			
						 SMEC SMEC AUSTRALIA PTY LTD ABN 47 065 475 149 74 HUNTER STREET NEWCASTLE NSW 2300 PH +61 2 4925 9600 FAX +61 2 4925 3888 SMEC PROJECT No 30012003	
						CLIENT  Urban Growth NSW	
						PROJECT TITLE MYALL ROAD, HILLSBOROUGH DEVELOPMENT APPLICATION BASIN A PLAN & TYPICAL SECTION	
				SCALE 1:200		PHASE PRELIMINARY	
				PROJECT / DRAWING No. 30012003-029		REVISION 04	

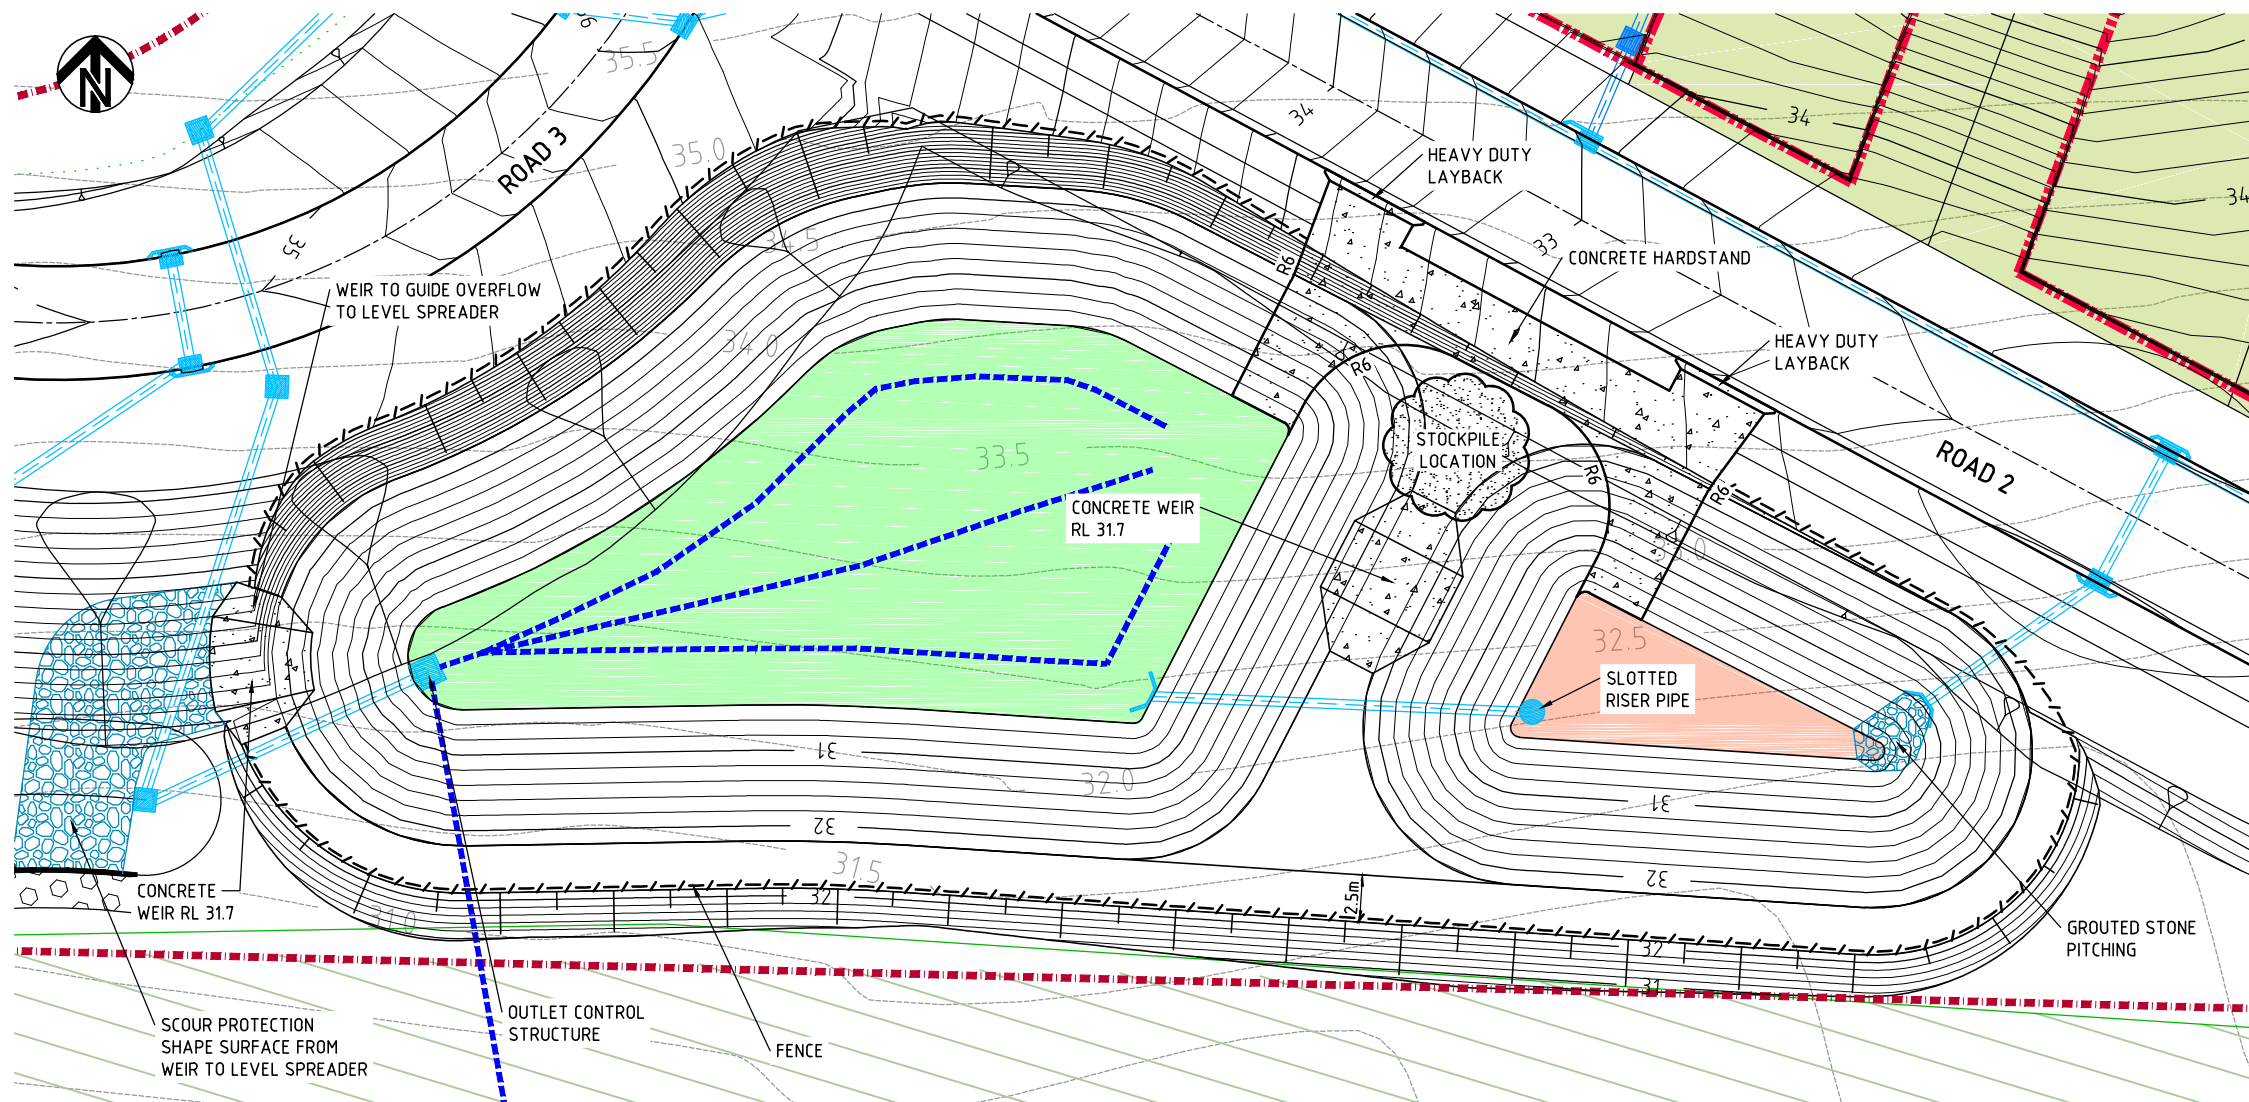

PLAN
SCALE 1:200

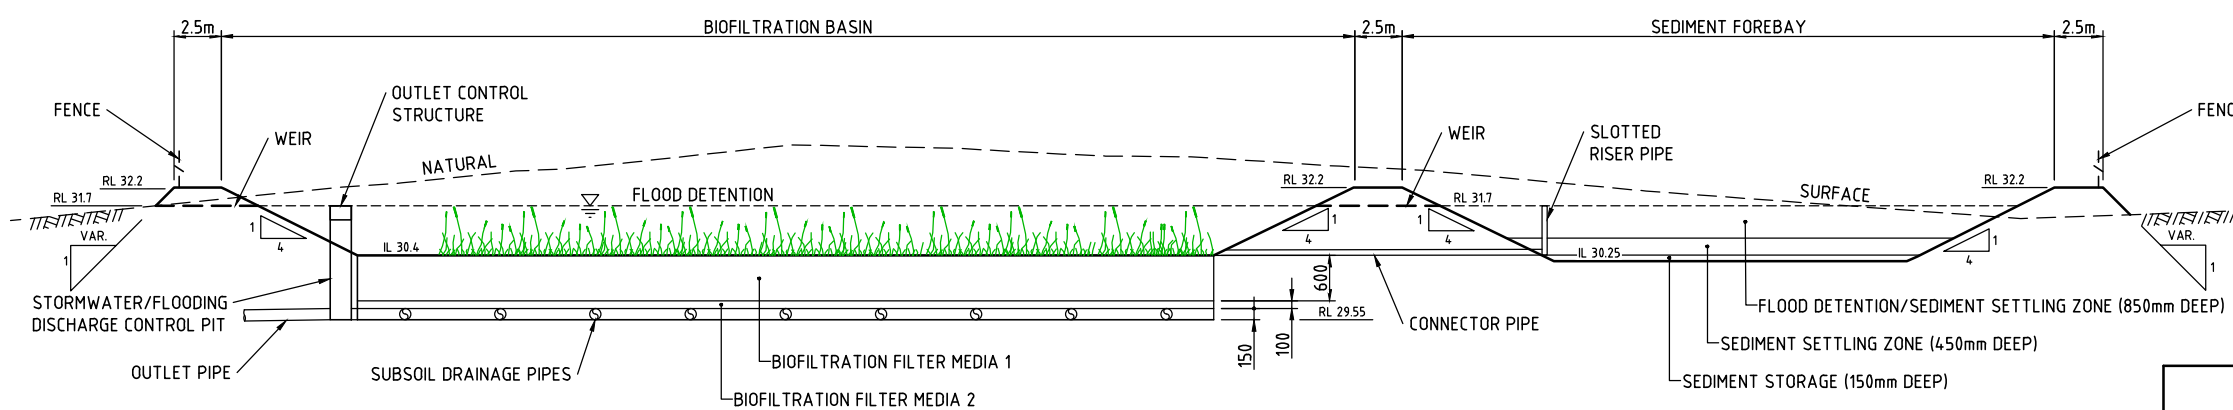

TYPICAL SECTION
N.T.S.

SUMMARY OF VOLUMES ACHIEVED IN CONCEPT DESIGN COMPARED TO DESIGN REPORT			
MODELLED* VOLUME AT CREST (m³)	VOLUME ACHIEVED AT CREST (m³)	MODELLED* VOLUME AT WEIR (m³)	VOLUME ACHIEVED AT WEIR (m³)
2764	2758	2023	2063


* FROM TABLE 6-2 BMT WBM REPORT, DECEMBER 2012.

DRAWING FILE LOCATION / NAME
T:\Projects\30012003\CAD\DWG\30012003-030_104.dwg

EXTERNAL REFERENCE FILES	REV	DATE	AMENDMENT / REVISION DESCRIPTION
	01	19.12.12	ISSUED FOR APPROVAL
	02	21.01.13	FOR DA ISSUE
	03	2.04.14	REISSUED FOR DA APPROVAL
	04	19.05.14	REISSUED FOR DA APPROVAL

PLOT DATE
19 May 2014

WVR No.	APPROVAL	TITLE	NAME
001	JK	DRAFTER	S. ALLEN
002	JK	DRAFTING CHECK	D. WYSE
003	JK	DESIGNER	S. ALLEN
004	JK	DESIGN CHECK	J. KNIEST
		PROJECT MANAGER	J. KNIEST
		PROJECT DIRECTOR	B. GUNN

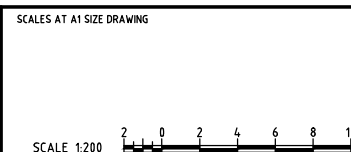

DESIGNER
SMEC
SMEC AUSTRALIA PTY LTD
© ABN 47 065 475 149
74 HUNTER STREET
NEWCASTLE NSW 2300
PH +61 2 4925 9600 FAX +61 2 4925 3888
SMEC PROJECT No 30012003



PROJECT TITLE
MYALL ROAD, HILLSBOROUGH
DEVELOPMENT APPLICATION
BASIN B
PLAN & TYPICAL SECTION

SCALE	PHASE	PROJECT / DRAWING No.	REVISION
1:200	PRELIMINARY	30012003-030	04



SITE REGRADE SLOPE (%)				
0	to	5		
5	to	6		
6	to	7		
7	to	8		
8	to	10		
10	to	15		
15	to	25		

SPORTING
OVALS


150 mm ON ORIGINAL

DRAWING FILE LOCATION / NAME
T:\Projects\30012003\CAD\DWG\30012003-032_104.dwg

EXTERNAL REFERENCE FILES	REV	DATE	AMENDMENT / REVISION DESCRIPTION
	01	19.12.12	ISSUED FOR APPROVAL
	02	21.01.13	FOR DA ISSUE
	03	2.04.14	REISSUED FOR DA APPROVAL
	04	19.05.14	REISSUED FOR DA APPROVAL

PLOT DATE
19 May 2014

WVR No.	APPROVAL	TITLE	NAME
001	JK	DRAFTER	S. ALLEN
002	JK	DRAFTING CHECK	D. WYSE
003	JK	DESIGNER	S. ALLEN
004	JK	DESIGN CHECK	J. KNIEST
		PROJECT MANAGER	J. KNIEST
		PROJECT DIRECTOR	B. GUNN

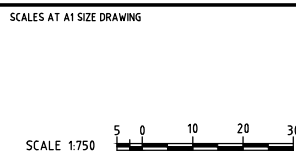

DESIGNER

SMEC AUSTRALIA PTY LTD
© ABN 47 065 475 149
74 HUNTER STREET
NEWCASTLE NSW 2300
PH +61 2 4925 9600 FAX +61 2 4925 3888
SMEC PROJECT No 30012003

CLIENT

PROJECT TITLE

MYALL ROAD, HILLSBOROUGH
DEVELOPMENT APPLICATION
SITE REGRAIDING
SLOPE ANALYSIS PLAN

SCALE	PHASE	PROJECT / DRAWING No.	REVISION
1:750	PRELIMINARY	30012003-032	04