
[illegible]

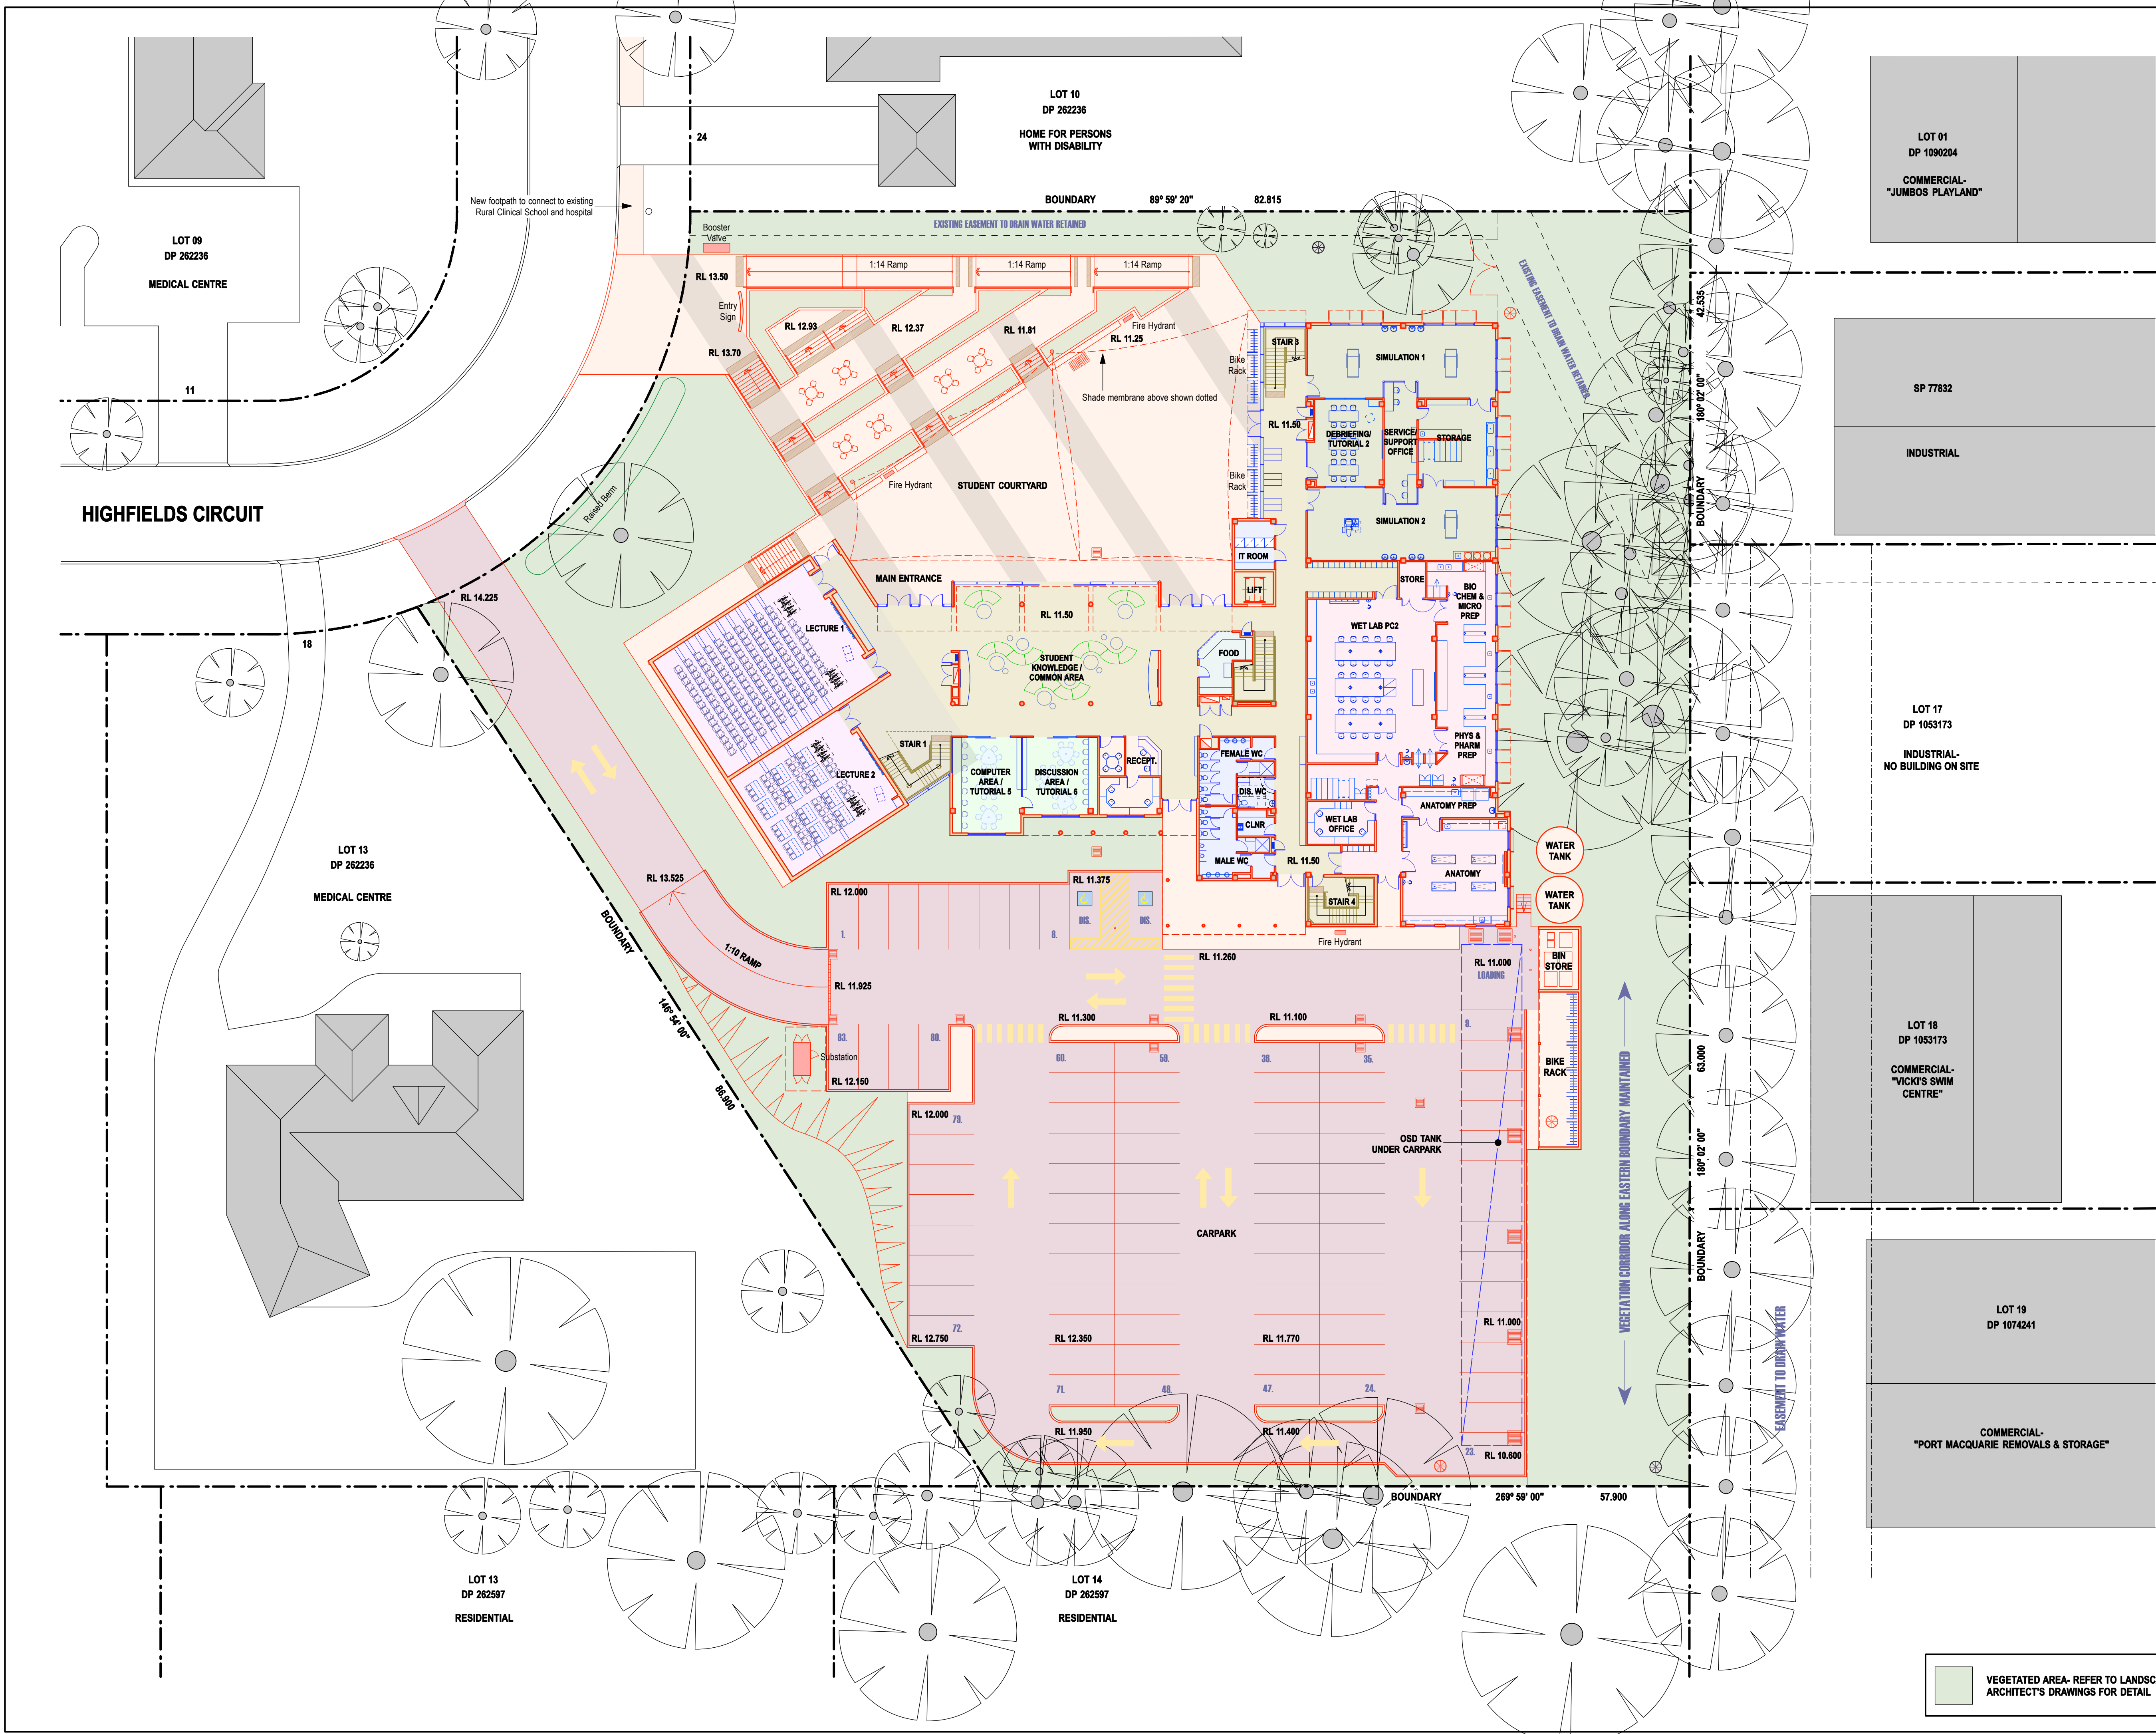

REV.	DESCRIPTION	ISSUE
-	ISSUED FOR DA	26/03/13

PROJECT

THE UNIVERSITY OF NEWCASTLE AUSTRALIA
UNSW AUSTRALIA
TAFE AUSTRALIA

JOINT HEALTH EDUCATION FACILITY
AT
20 & 22 HIGHFIELDS CIRCUIT
PORT MACQUARIE NSW 2444
LOT 11 & 12 DP 26223

PROJECT MANAGER

coffey projects
SPECIALIST LEADERS AND MANAGERS
36 Montague St. Port Macquarie NSW 2444 Australia
T +61 2 4924 8400 F +61 2 4927 0953

ARCHITECT

BUDDEN NANGLE MICHAEL & HUDSON ARCHITECTS
17/130 Pacific Hwy, Greenwich NSW 2065 Australia
T +61 2 9906 5599 F +61 2 9906 8220

LANDSCAPE ARCHITECT

UMBACO
LANDSCAPE ARCHITECTS
Suite 104, 283 Alfred St, North Sydney NSW 2060 Australia
T +61 2 9955 6772 F +61 2 9475 5425

STRUCTURAL & CIVIL ENGINEER

Cardno
Shaping the Future
Level 9 - The Forum
203 Pacific Hwy, St Leonards NSW 2065 Australia
T +61 2 9496 7700 F +61 2 9439 5170

ELECTRICAL ENGINEER

Shelmerdines Consulting Engineers
55 Hume St, Crows Nest NSW 2065 Australia
T +61 2 9436 3021 F +61 2 9439 8709

MECHANICAL ENGINEER

DONNELLEY SIMPSON CLEARY CONSULTING ENGINEERS
59 Hill St, Roseville NSW 2069 Australia
T +61 2 9416 1177 F +61 2 9416 8251

HYDRAULIC ENGINEER

SEMF
Level 3, 50 Berry St, North Sydney NSW 2060 Australia
T +61 2 9957 1112 F +61 2 9957 4615

QUANTITY SURVEYOR

AltusPageKirkland
The Podium Building
1 Market St, Sydney NSW 2000 Australia
T +61 2 9283 7311 F +61 2 9283 7322

ACOUSTIC CONSULTANT

PKA Acoustic Consulting
Suite 12, 401 Pacific Hwy, Artarmon NSW 2064 Australia
T +61 2 9460 6824 F +61 2 9460 6823


ACCESSIBILITY CONSULTANT

MORRIS GODING ACCESS CONSULTING
Studio 106/56 Bowman St, Pyrmont NSW 2009 Australia
T +61 2 9692 9322 F +61 2 9692 8433


BCA COMPLIANCE CONSULTANT

BUILDING CERTIFICATES AUSTRALIA PTY LTD
Studio 505/64-76 Kippax St, Surry Hills NSW 2010 Australia
T +61 2 8014 7720 F +61 2 9211 9332

FIGURED DIMENSIONS ARE TO BE TAKEN IN PREFERENCE TO ALL SCALED DIMENSIONS
THE BUILDER IS TO CHECK AND VERIFY FIGURED DIMENSIONS PRIOR TO ANY COMMENCEMENT OF WORK ON SITE

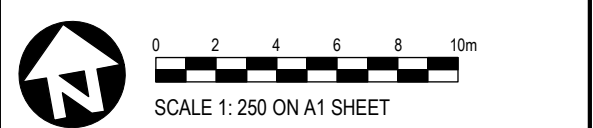


DA ISSUE		
Drawing Title		
PROPOSED SITE PLAN		
Drawn By	Approved By	Date App.
AdeB	RH	26-03-13
Drawing Scale	Drawing Status	Paper Size
1:250	DA	A1
Project No	Drawing No	Rev No
789	DA03	-

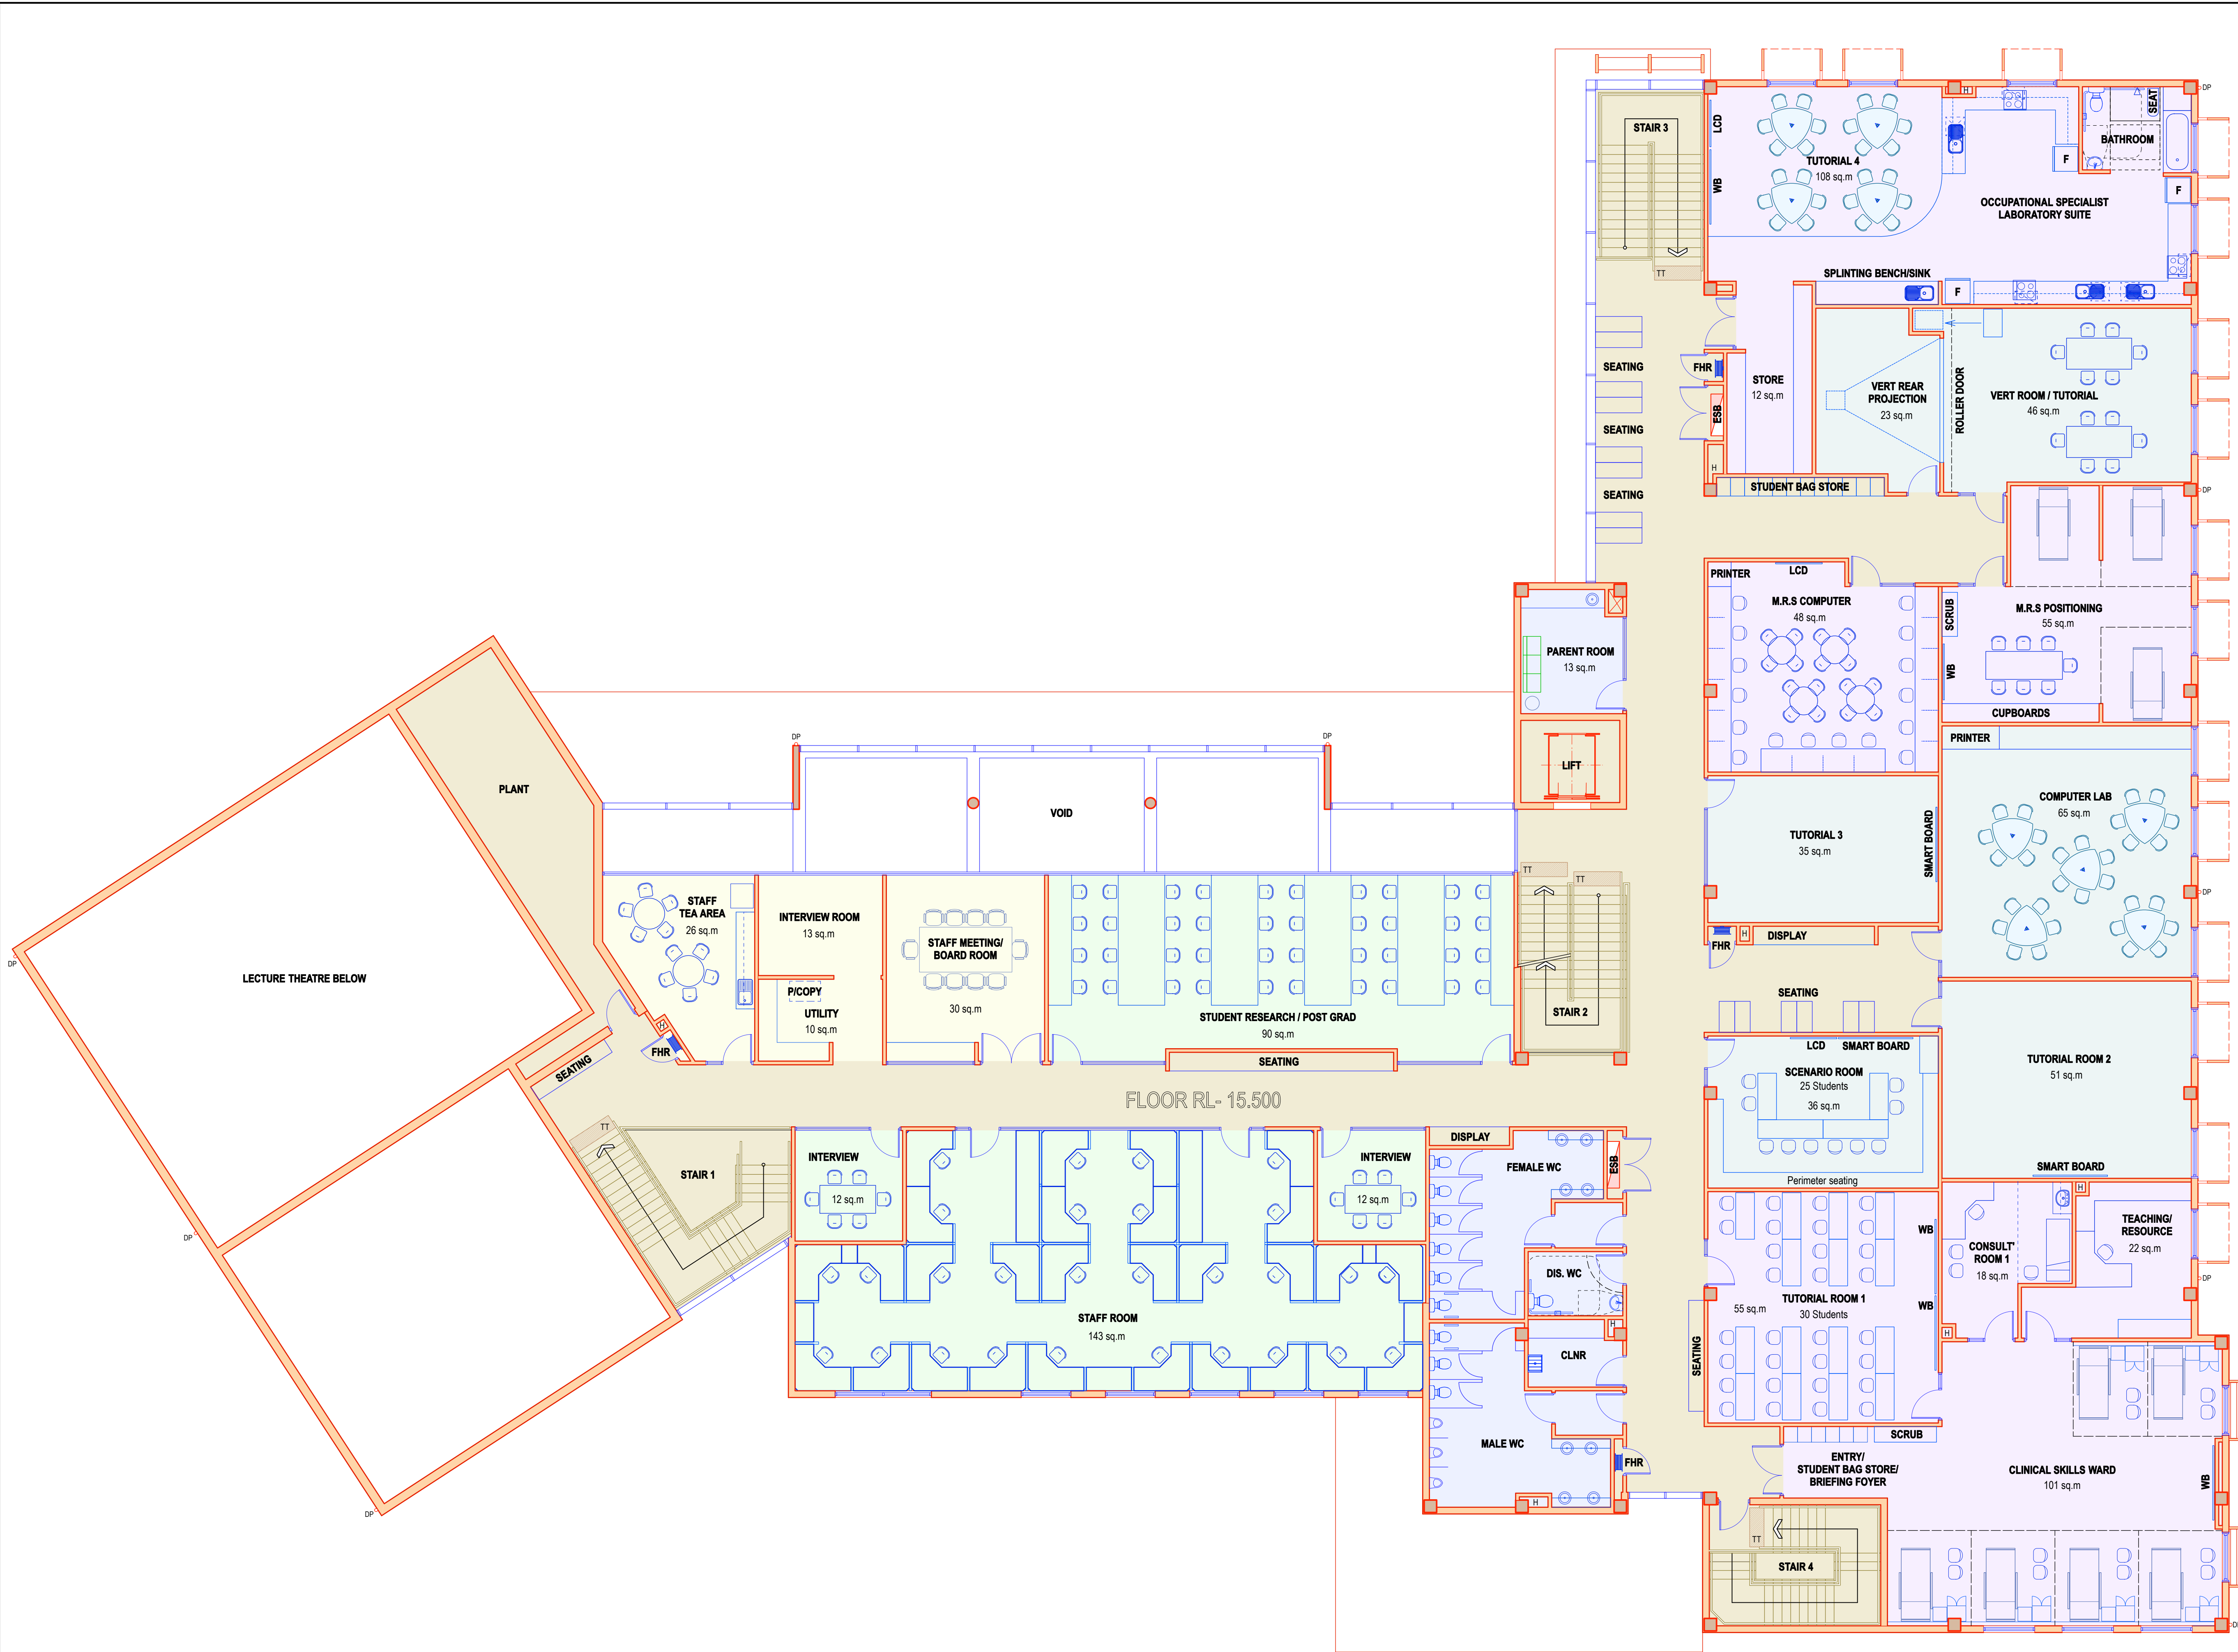

UPPER FLOOR PLAN

REV.	DESCRIPTION	ISSUE
-	ISSUED FOR DA	26/03/13

PROJECT




JOINT HEALTH EDUCATION FACILITY
AT
20 & 22 HIGHFIELDS CIRCUIT
PORT MACQUARIE NSW 2444
LOT 11 & 12 DP 26223

PROJECT MANAGER



36 Montague St, Port Macquarie NSW 2444 Australia
T +61 2 4924 8400 F +61 2 4927 0993

ARCHITECT



17/130 Pacific Hwy, Greenwich NSW 2065 Australia
T +61 2 9906 5599 F +61 2 9906 6220

LANDSCAPE ARCHITECT



Suite 104, 283 Alfred St, North Sydney NSW 2060 Australia
T +61 2 9955 6772 F +61 2 9475 5425

STRUCTURAL & CIVIL ENGINEER



Level 9 - The Forum
203 Pacific Hwy, St Leonards NSW 2065 Australia
T +61 2 9496 7700 F +61 2 9439 5170

ELECTRICAL ENGINEER




55 Hume St, Crows Nest NSW 2065 Australia
T +61 2 9436 3021 F +61 2 9439 6709

MECHANICAL ENGINEER



59 Hill St, Roseville NSW 2069 Australia
T +61 2 9416 1177 F +61 2 9416 8251

HYDRAULIC ENGINEER



Level 3, 50 Berry St, North Sydney NSW 2060 Australia
T +61 2 9957 1112 F +61 2 9957 4815

QUANTITY SURVEYOR



The Podium Building
1 Market St, Sydney NSW 2000 Australia
T +61 2 9283 7311 F +61 2 9283 7322

ACOUSTIC CONSULTANT



Suite 12, 401 Pacific Hwy, Artarmon NSW 2064 Australia
T +61 2 9460 6824 F +61 2 9460 6823

ACCESSIBILITY CONSULTANT




Studio 106/56 Bowman St, Pyrmont NSW 2009 Australia
T +61 2 9692 9322 F +61 2 9692 8433

BCA COMPLIANCE CONSULTANT




Studio 505/64-76 Kippax St, Surry Hills NSW 2010 Australia
T +61 2 8014 7720 F +61 2 9211 9332

FIGURED DIMENSIONS ARE TO BE TAKEN IN PREFERENCE TO ALL SCALED DIMENSIONS
THE BUILDER IS TO CHECK AND VERIFY FIGURED DIMENSIONS PRIOR TO ANY COMMENCEMENT OF WORK ON SITE

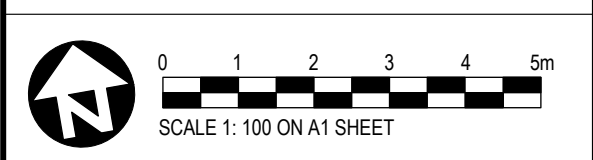


DA ISSUE


Drawing Title PROPOSED UPPER FLOOR PLAN		
Drawn By AdeB	Approved By RH	Date App. 26-03-13
Drawing Scale 1: 100	Drawing Status DA	Paper Size A1
Project No 789	Drawing No DA05	Rev No -

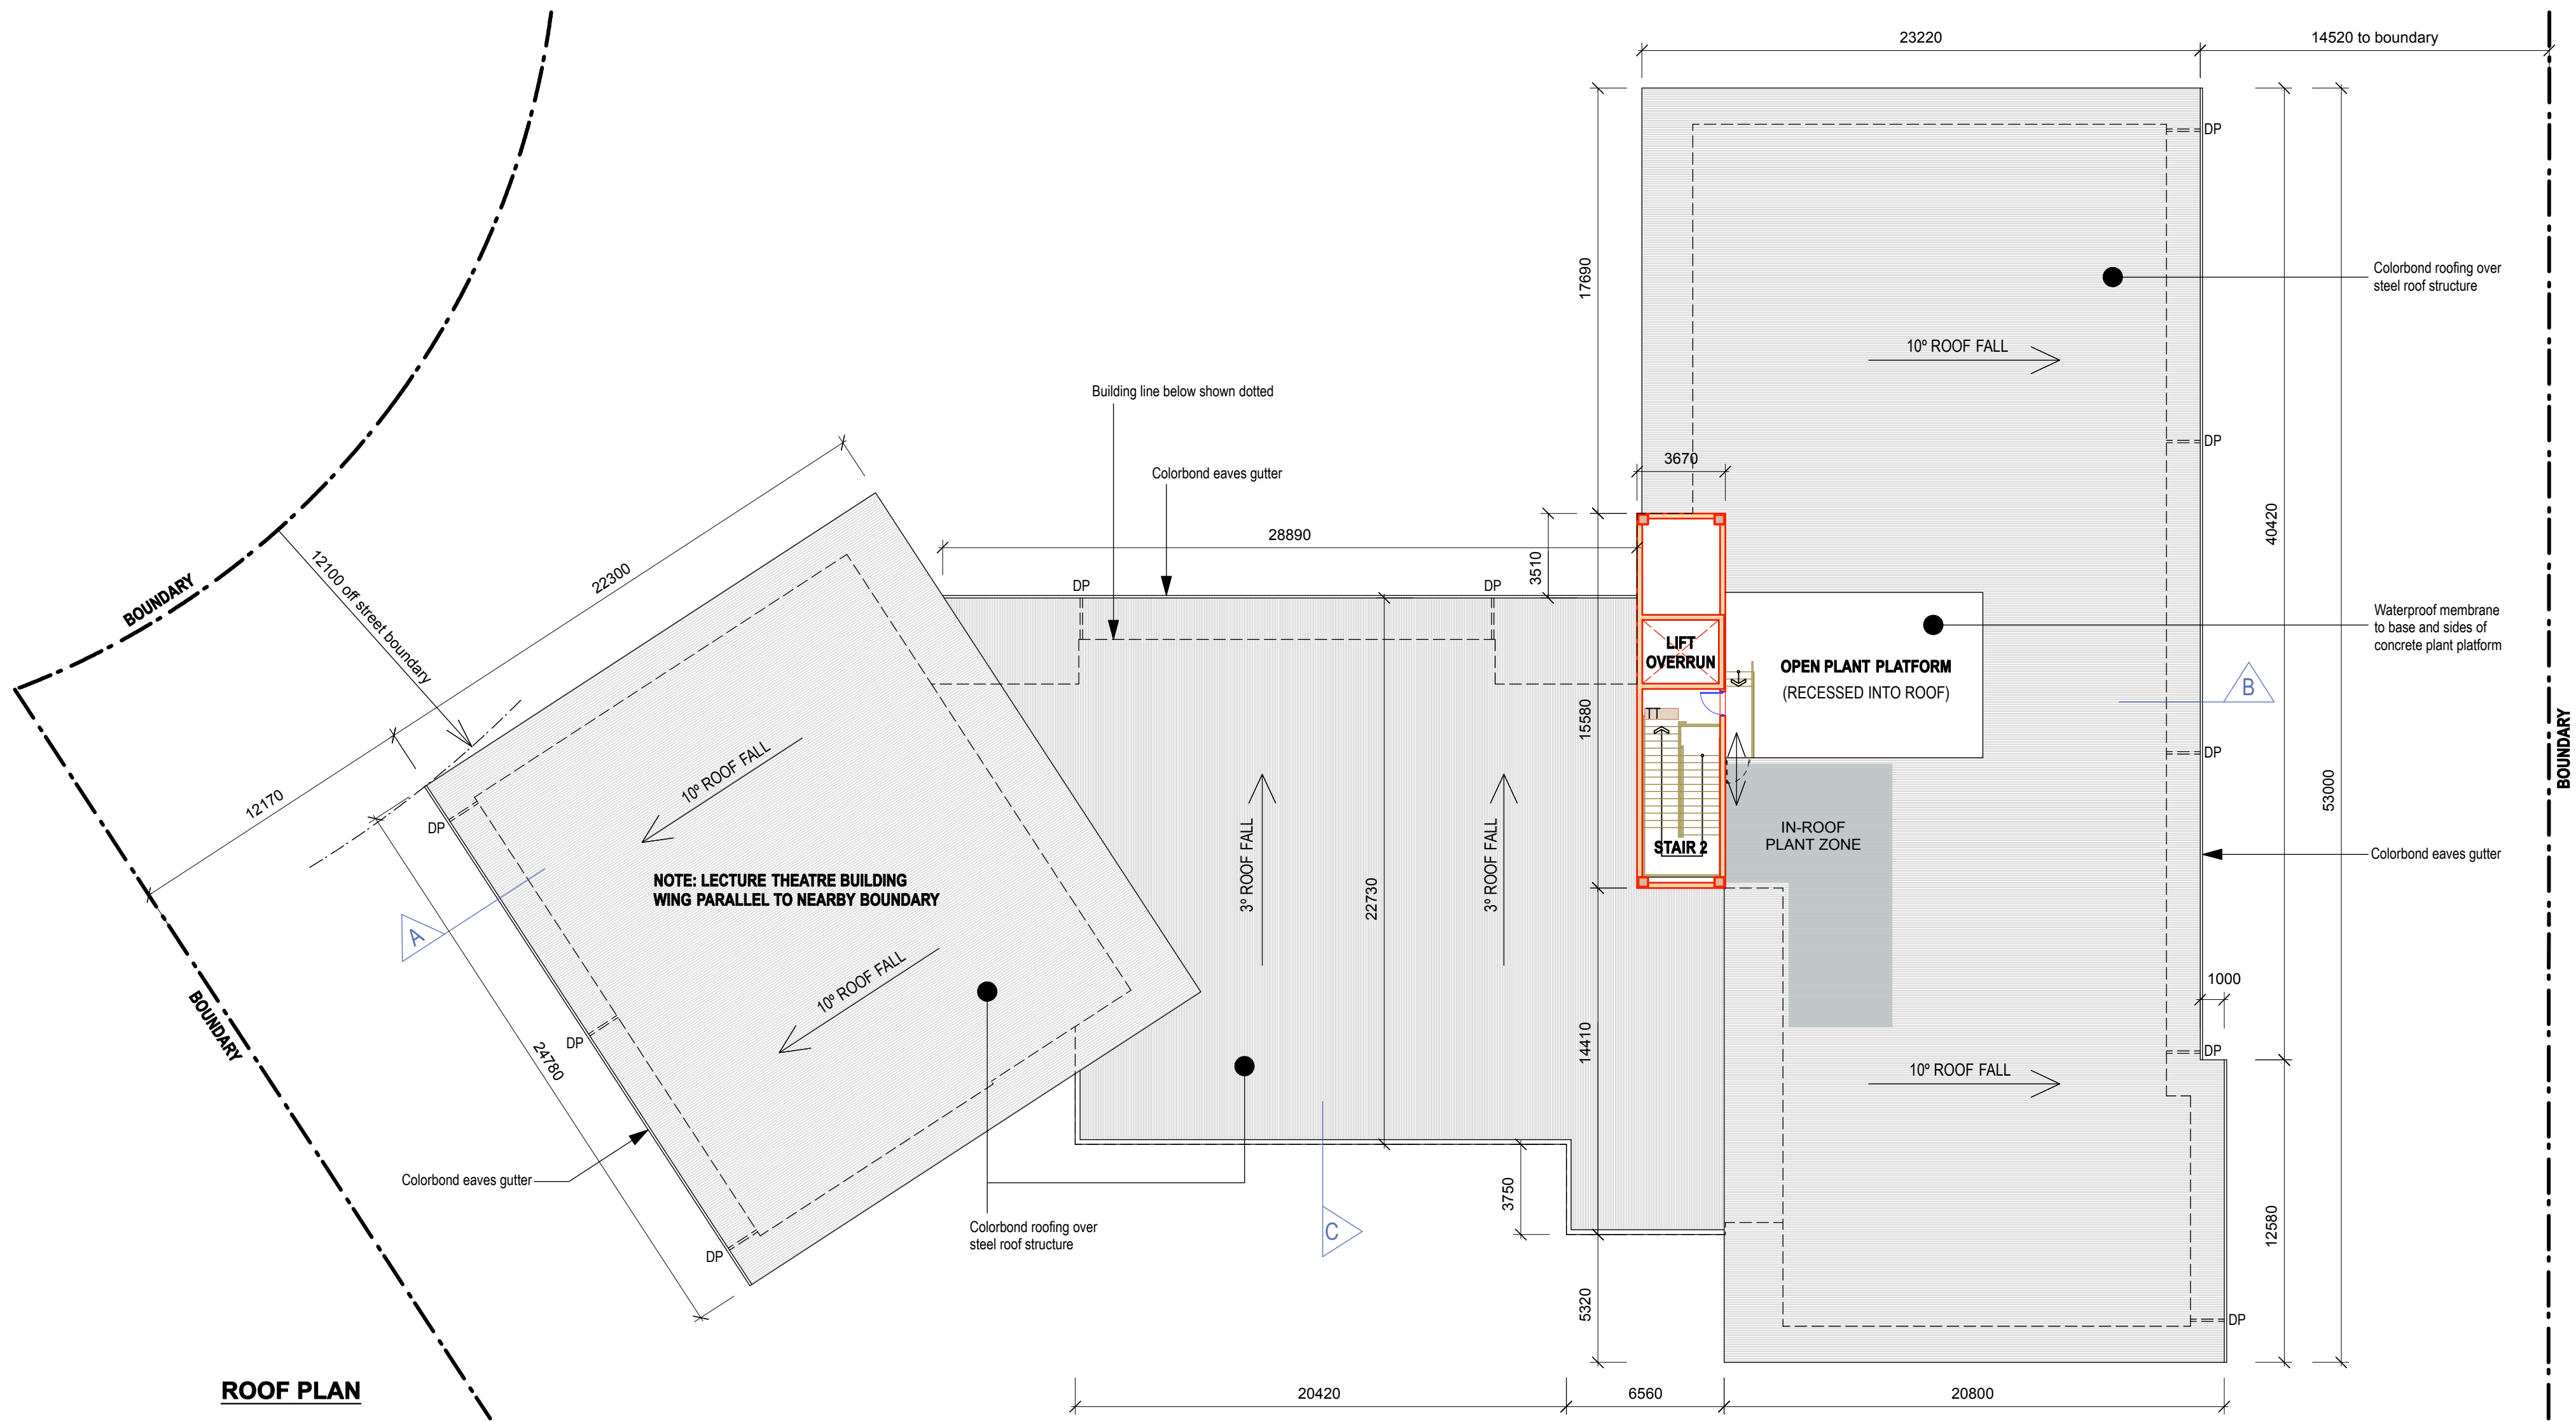


ROOF PLAN

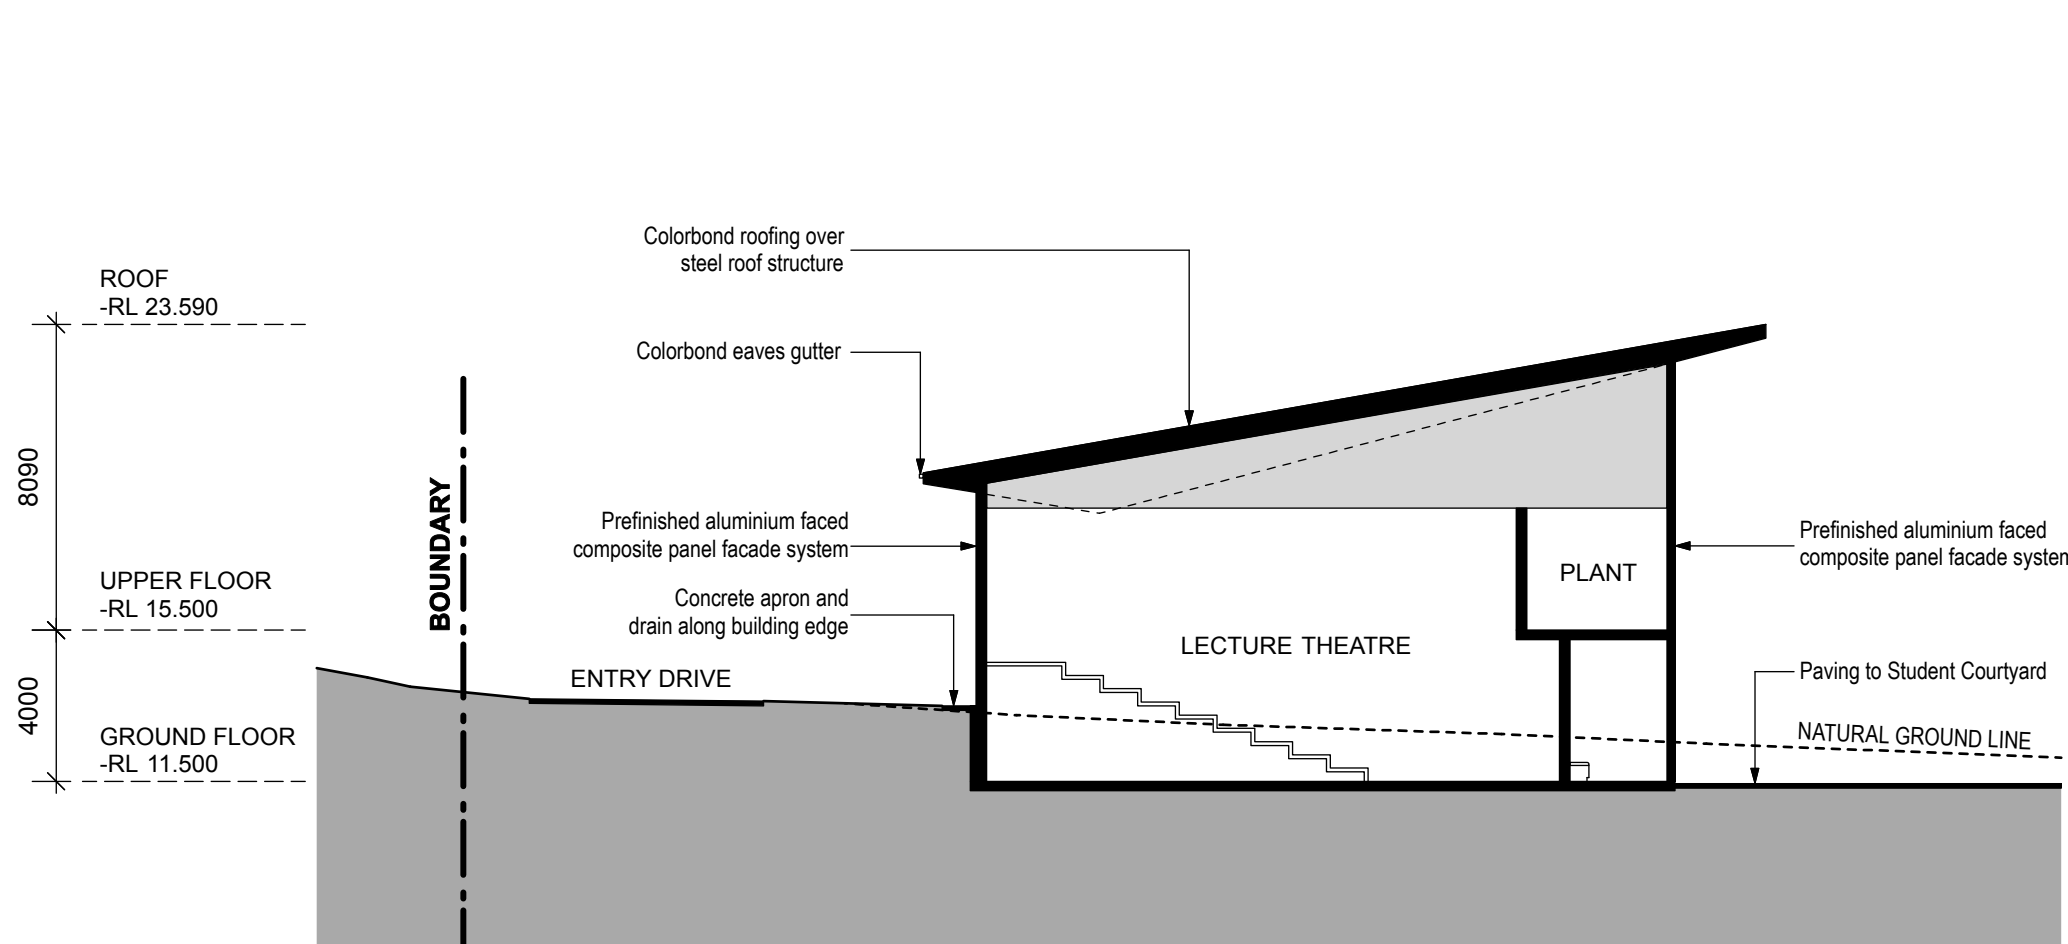

SECTION A (LECTURE THEATRE WING)

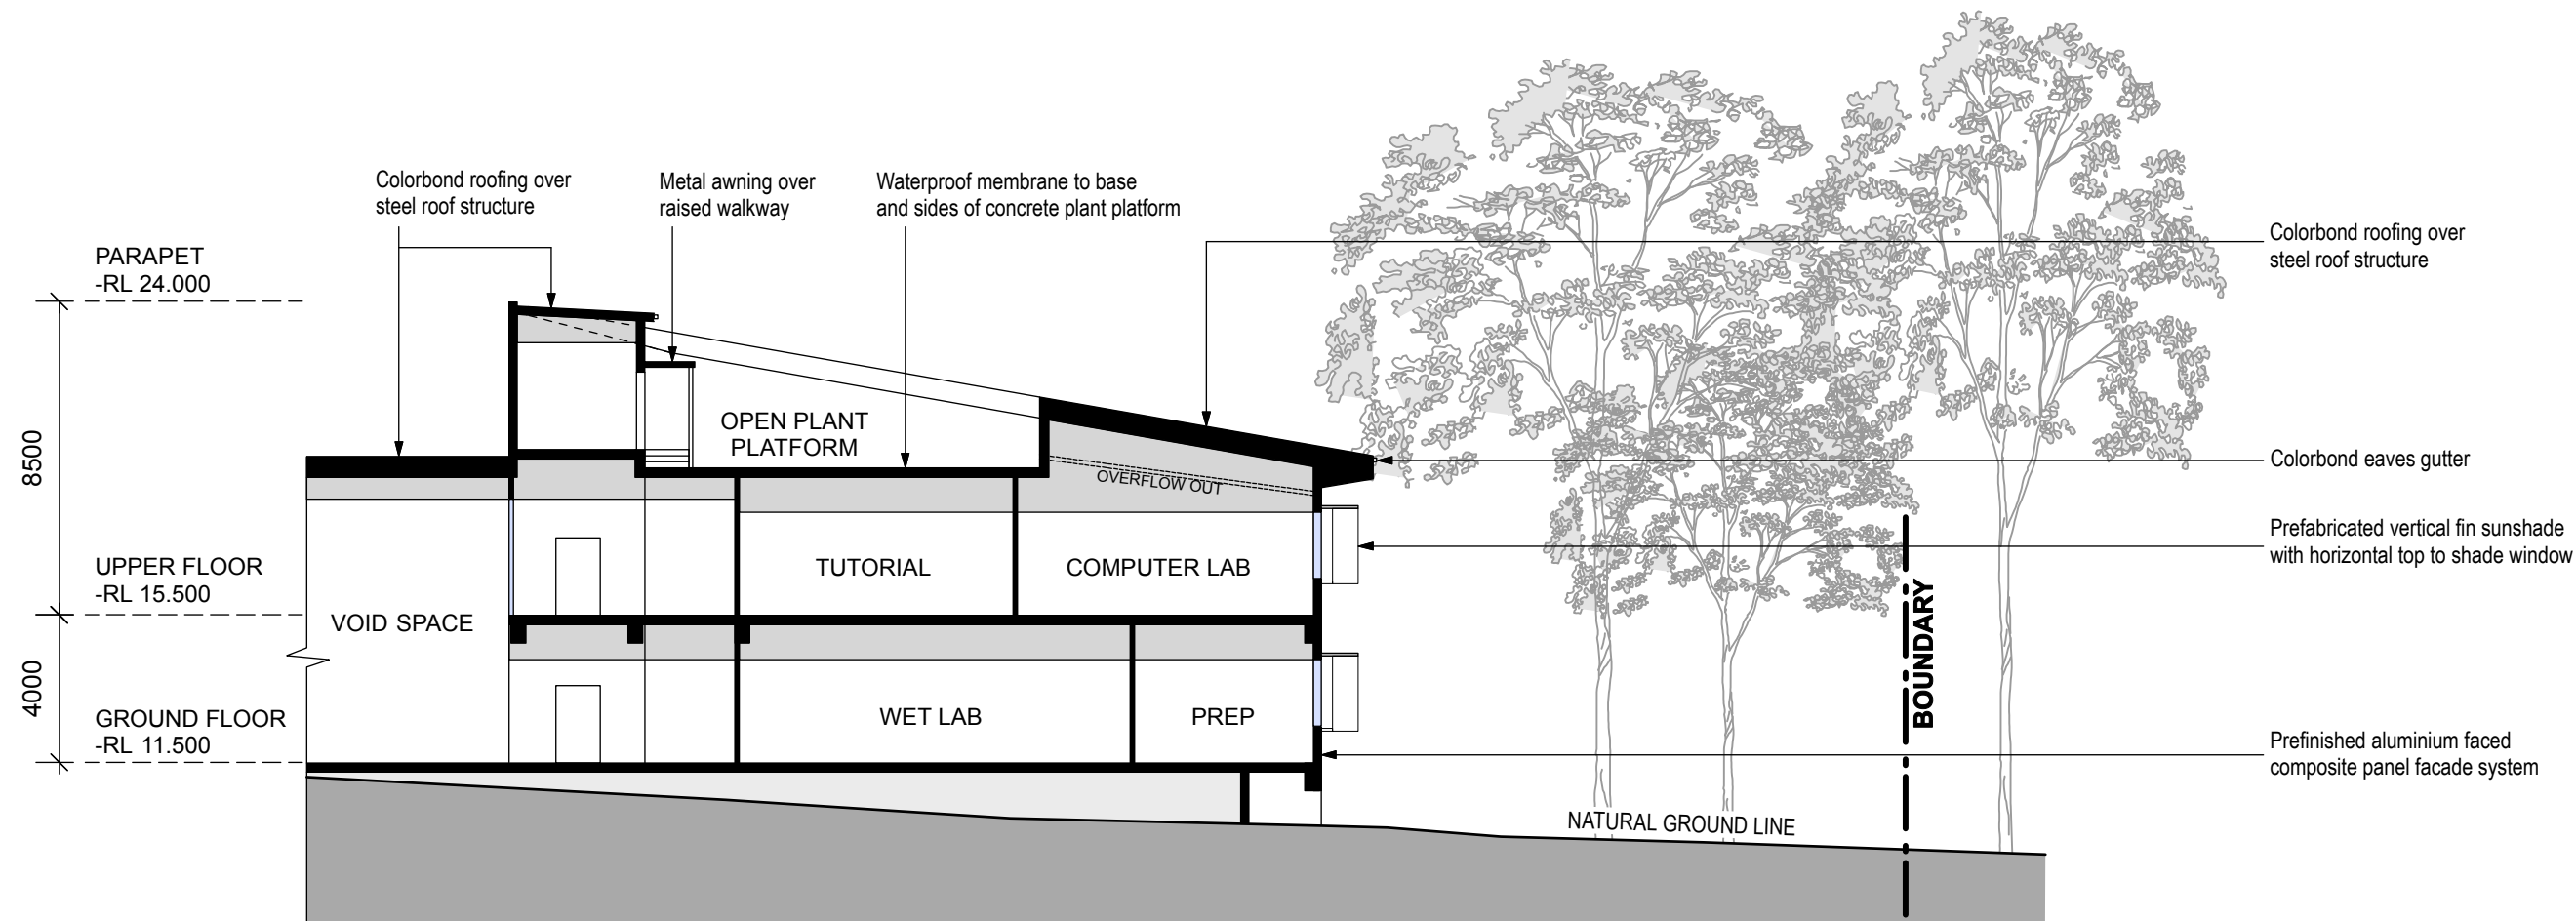


SECTION B (TEACHING WING)

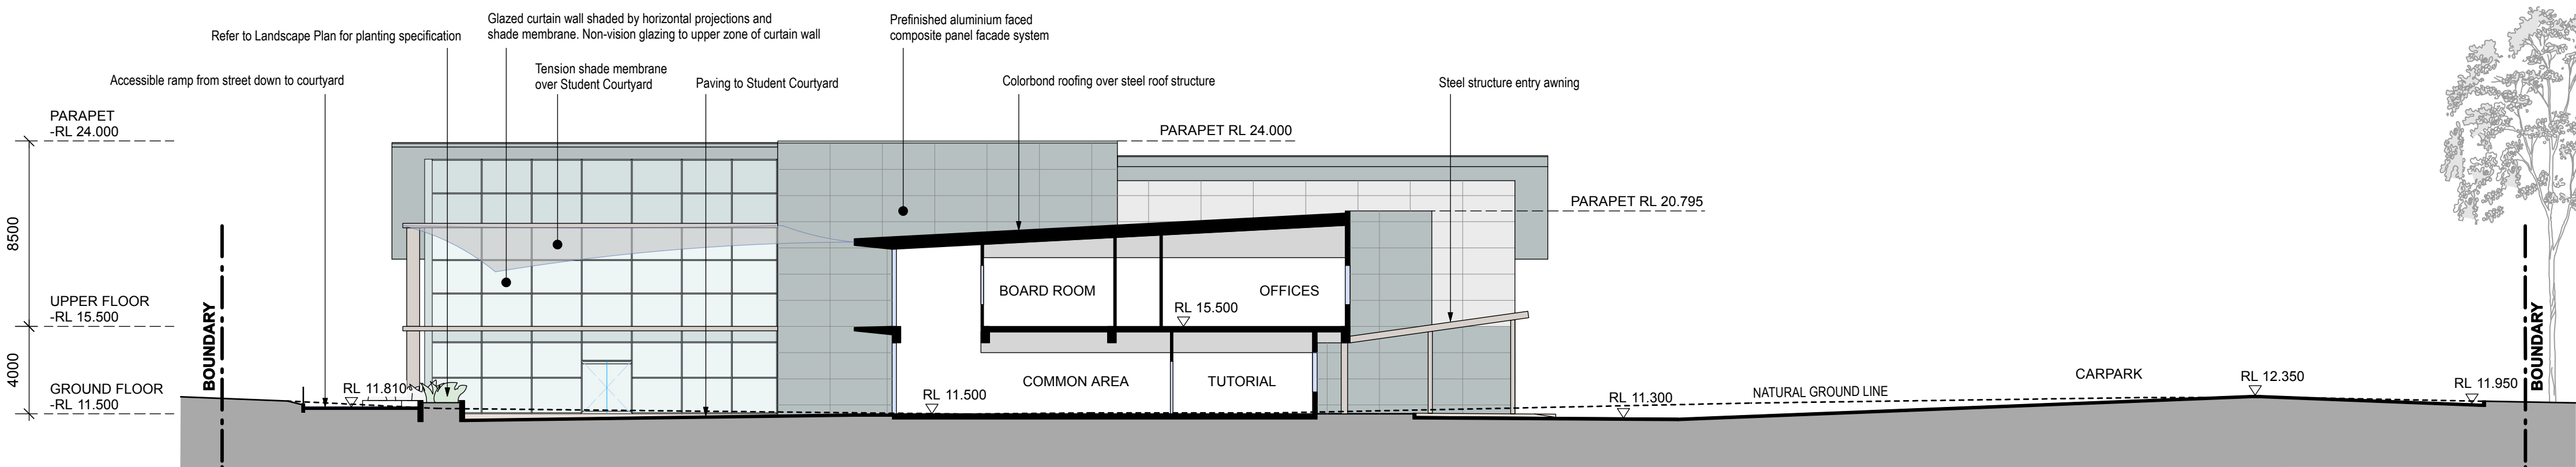

SECTION C

REV.	DESCRIPTION	ISSUE
-	ISSUED FOR DA	26/03/13

PROJECT



JOINT HEALTH EDUCATION FACILITY
AT
20 & 22 HIGHFIELDS CIRCUIT
PORT MACQUARIE NSW 2444
LOT 11 & 12 DP 26223

PROJECT MANAGER


SPECIALIST LEADERS AND MANAGERS
36 Montague St, Port Macquarie NSW 2444 Australia
T +61 2 4924 8400 F +61 2 4927 0993

ARCHITECT


BUDDEN NANGLE MICHAEL & HUDSON ARCHITECTS
17/130 Pacific Hwy, Greenwich NSW 2065 Australia
T +61 2 9906 5599 F +61 2 9906 6220

LANDSCAPE ARCHITECT


UMBACO LANDSCAPE ARCHITECTS
Suite 104, 283 Alfred St, North Sydney NSW 2060 Australia
T +61 2 9556 5772 F +61 2 9475 5425

STRUCTURAL & CIVIL ENGINEER


Cardno
Level 9 - The Forum
203 Pacific Hwy, St Leonards NSW 2065 Australia
T +61 2 9496 7700 F +61 2 9439 5170


ELECTRICAL ENGINEER


Sheldermidines Consulting Engineers
55 Hume St, Crows Nest NSW 2065 Australia
T +61 2 9436 3021 F +61 2 9439 8709

MECHANICAL ENGINEER


DONNELLEY SIMPSON CLEARY CONSULTING ENGINEERS
59 Hill St, Roseville NSW 2069 Australia
T +61 2 9416 1177 F +61 2 9416 8251

HYDRAULIC ENGINEER


SEMF
Level 3, 50 Berry St, North Sydney NSW 2060 Australia
T +61 2 9957 1112 F +61 2 9957 4815

QUANTITY SURVEYOR


AltusPageKirkland
The Podium Building
1 Market St, Sydney NSW 2000 Australia
T +61 2 9283 7311 F +61 2 9283 7322

ACOUSTIC CONSULTANT


PKA Acoustic Consulting
Suite 12, 401 Pacific Hwy, Artarmon NSW 2064 Australia
T +61 2 9460 6824 F +61 2 9460 6823

ACCESSIBILITY CONSULTANT


MORRIS GODING ACCESS CONSULTING
Studio 106/56 Bowman St, Pyrmont NSW 2099 Australia
T +61 2 9692 9322 F +61 2 9692 8433


BCA COMPLIANCE CONSULTANT


BUILDING CERTIFICATES AUSTRALIA PTY LTD
Studio 505/64-76 Kippax St, Surry Hills NSW 2010 Australia
T +61 2 8014 7720 F +61 2 9211 9332


FIGURED DIMENSIONS ARE TO BE TAKEN IN PREFERENCE TO ALL SCALED DIMENSIONS
THE BUILDER IS TO CHECK AND VERIFY FIGURED DIMENSIONS PRIOR TO ANY COMMENCEMENT OF WORK ON SITE




DA ISSUE		
Drawing Title PROPOSED ROOF PLAN & SECTIONS		
Drawn By AdeB	Approved By RH	Date App. 26-03-13
Drawing Scale 1: 200	Drawing Status DA	Paper Size A1
Project No 789	Drawing No DA06	Rev No -

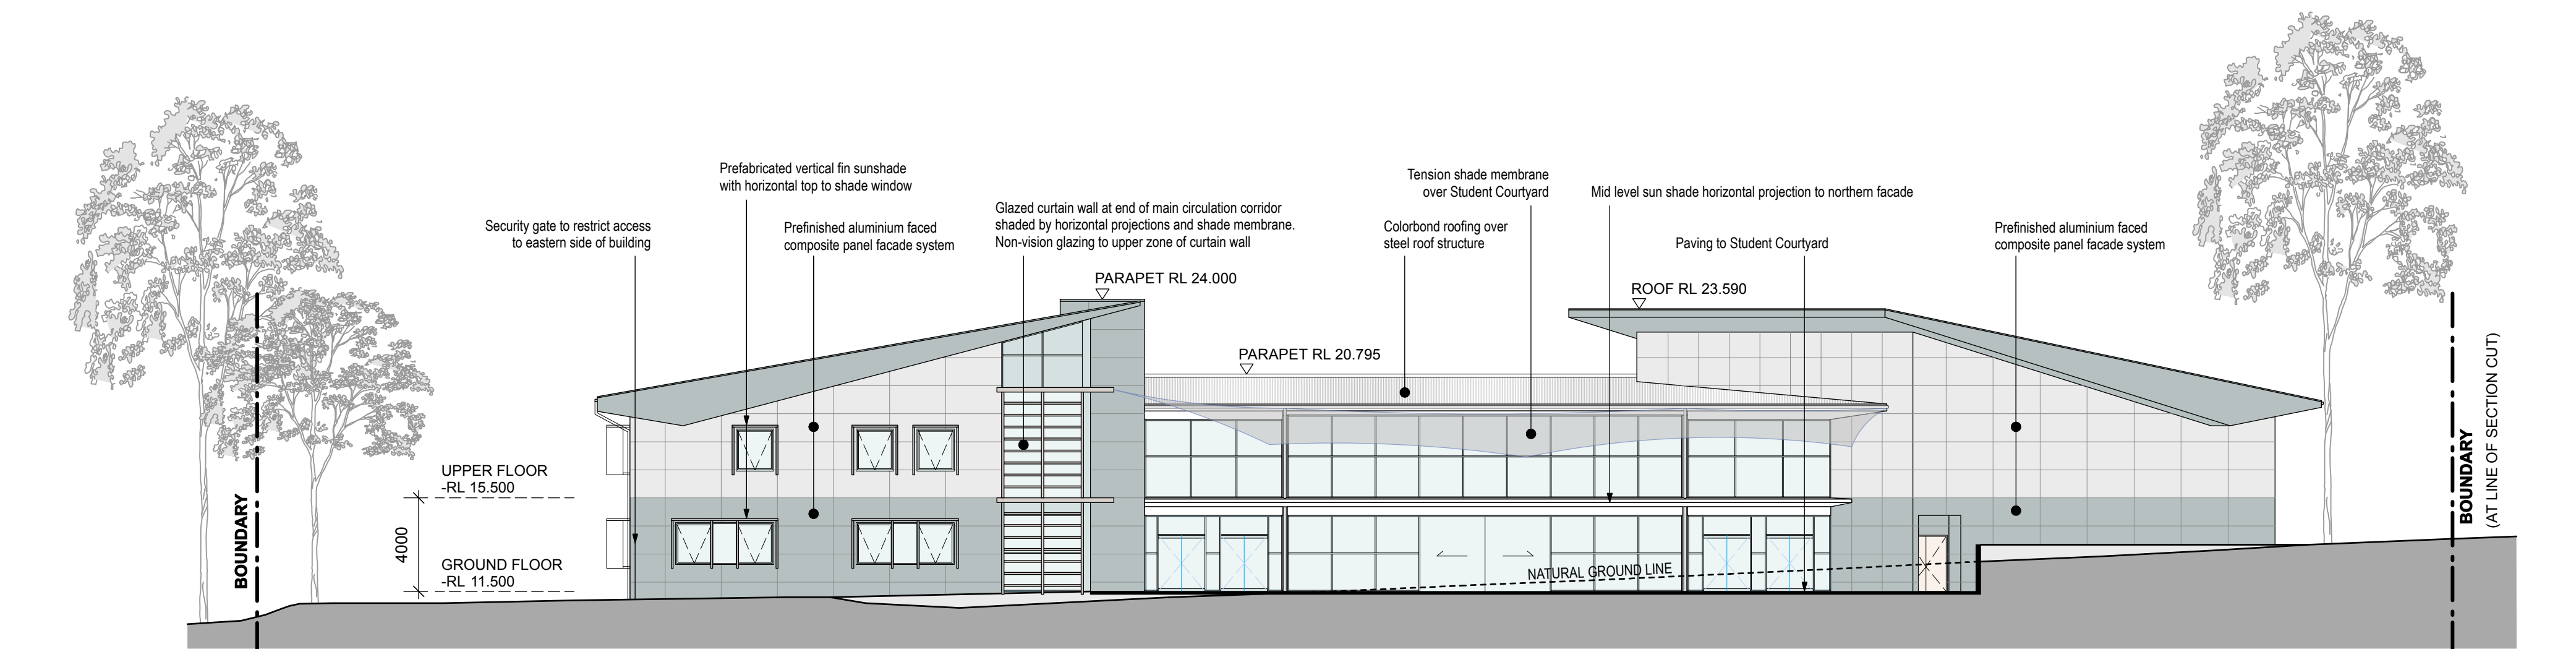


NORTH ELEVATION

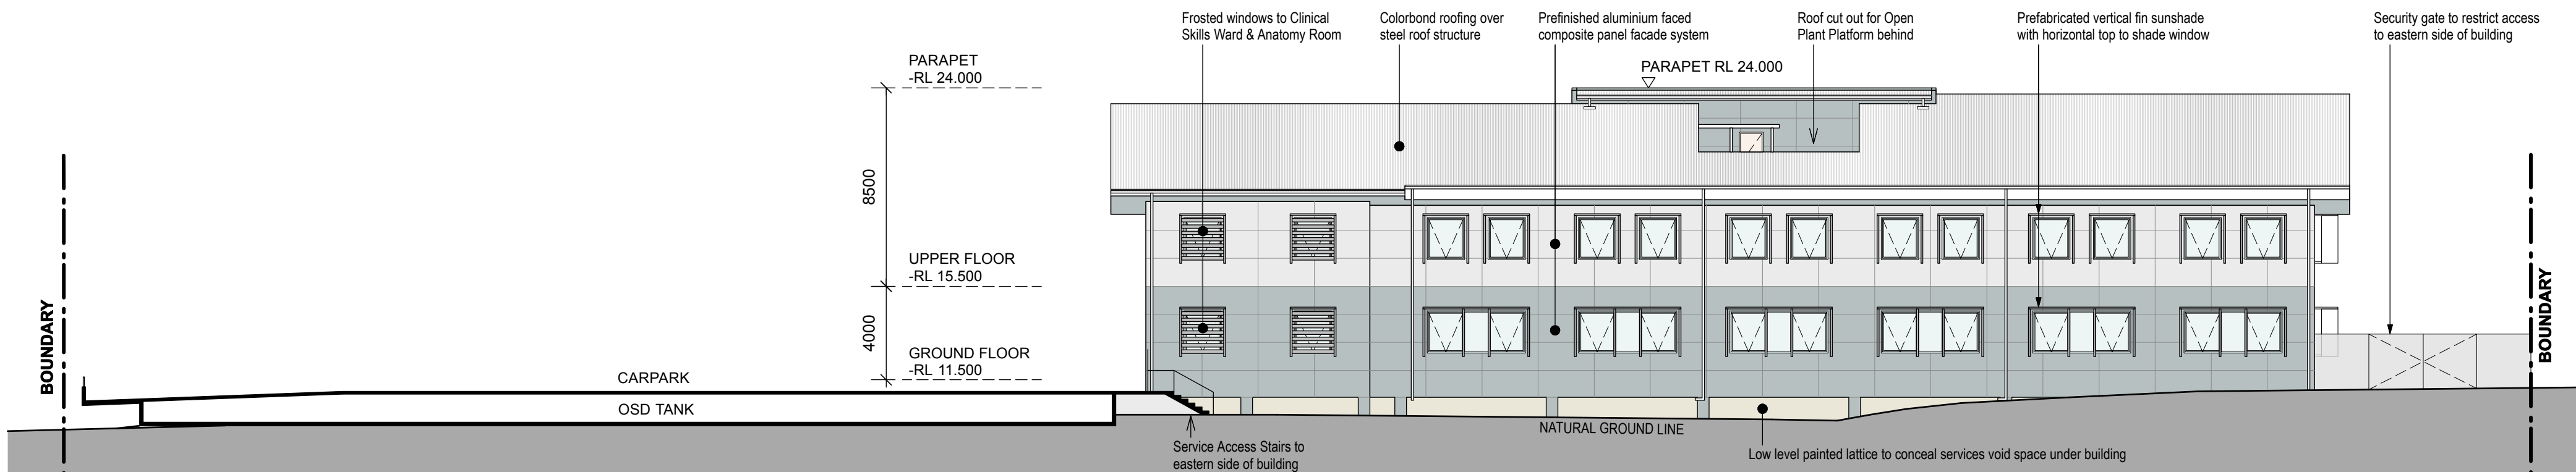

EAST ELEVATION

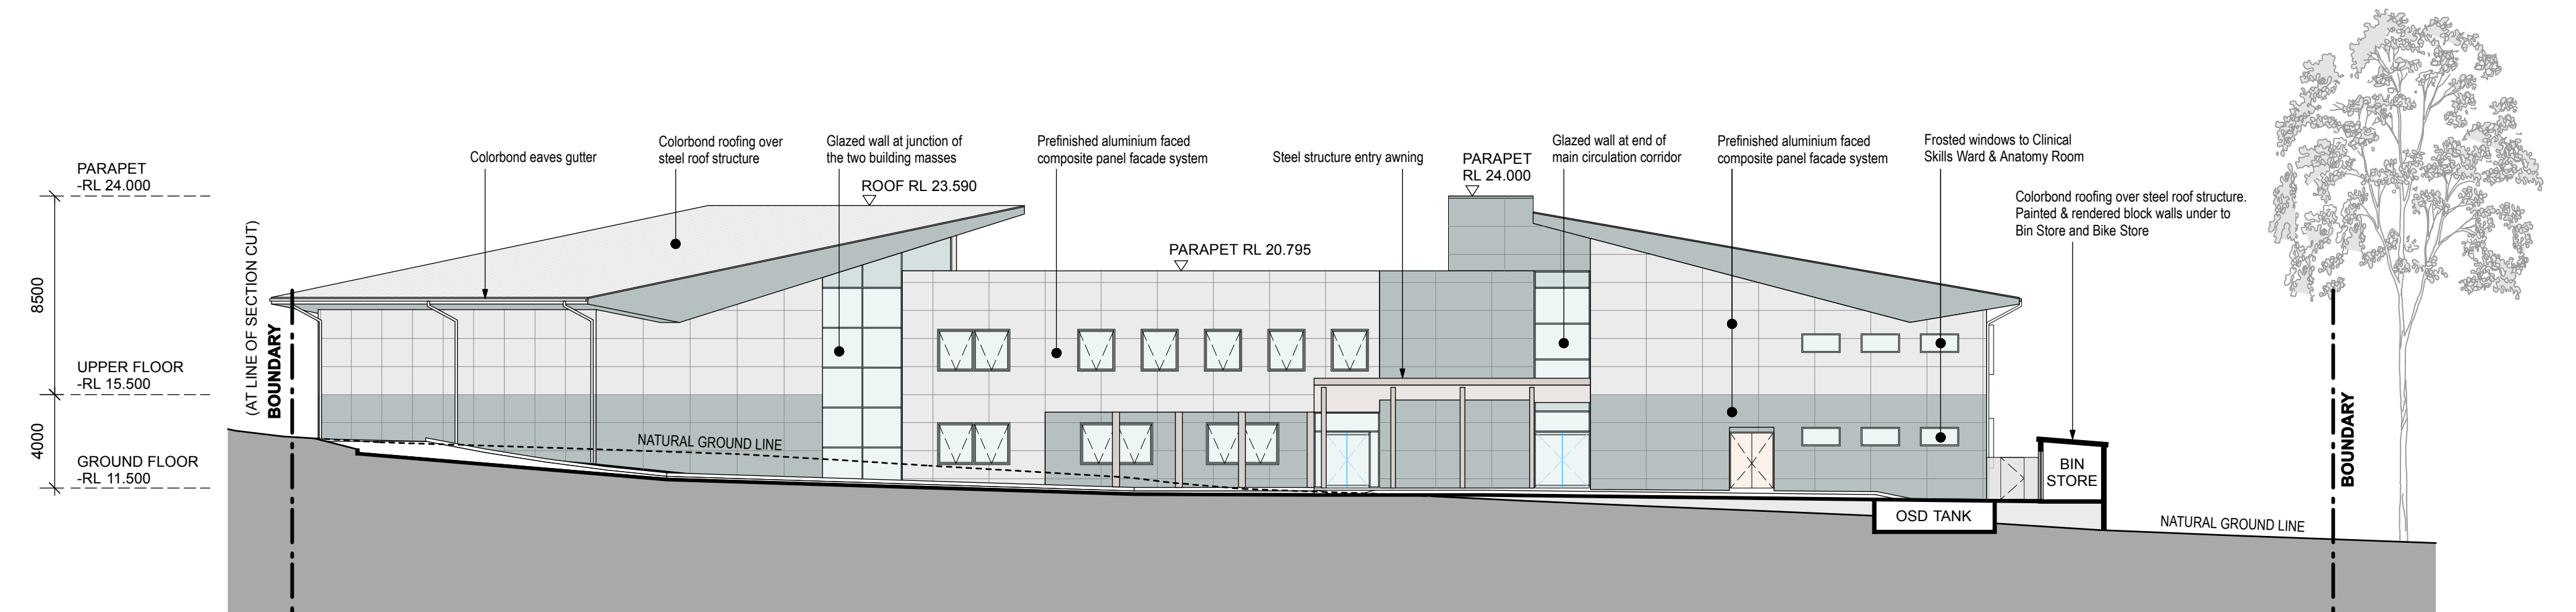

SOUTH ELEVATION

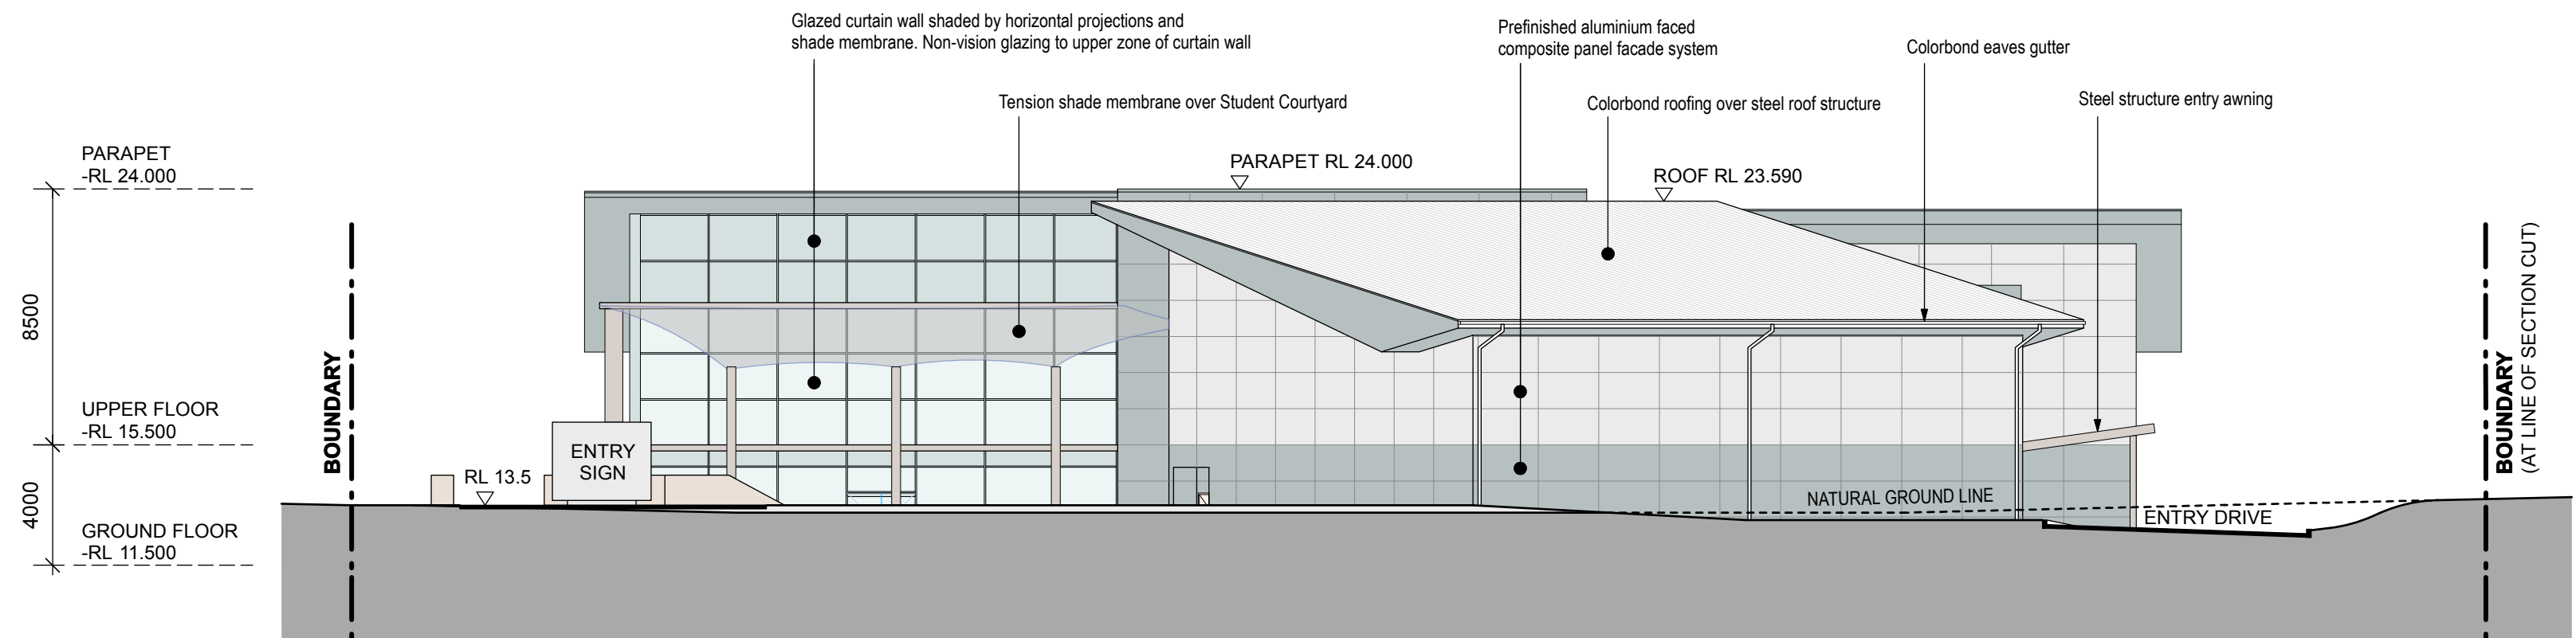

WEST ELEVATION

REV.	DESCRIPTION	ISSUE
-	ISSUED FOR DA	26/03/13

PROJECT

THE UNIVERSITY OF
NEWCASTLE
AUSTRALIA

UNSW
AUSTRALIA

TAFE
NSW

**JOINT HEALTH EDUCATION FACILITY
AT
20 & 22 HIGHFIELDS CIRCUIT
PORT MACQUARIE NSW 2444
LOT 11 & 12 DP 26223**

PROJECT MANAGER

coffey projects
SPECIALIST LEADERS AND MANAGERS

36 Montague St, Port Macquarie NSW 2444 Australia
T +61 2 4924 8400 F +61 2 4927 0993

ARCHITECT

**BUDDEN NANGLE MICHAEL
& HUDSON ARCHITECTS**

17/130 Pacific Hwy, Greenwich NSW 2065 Australia
T +61 2 9906 5599 F +61 2 9906 6220

LANDSCAPE ARCHITECT

UMBACO
LANDSCAPE ARCHITECTS

Suite 104, 283 Alfred St, North Sydney NSW 2060 Australia
T +61 2 9956 6772 F +61 2 9475 5425

STRUCTURAL & CIVIL ENGINEER

Cardno
Shaping the Future

Level 9 - The Forum
203 Pacific Hwy, St Leonards NSW 2065 Australia
T +61 2 9496 7700 F +61 2 9439 5170

ELECTRICAL ENGINEER

Shelmerdines
Consulting Engineers

55 Hume St, Crows Nest NSW 2065 Australia
T +61 2 9436 3021 F +61 2 9439 8709

MECHANICAL ENGINEER

**DONNELLEY SIMPSON CLEARY
CONSULTING ENGINEERS**

59 Hill St, Roseville NSW 2069 Australia
T +61 2 9416 1177 F +61 2 9416 8251

HYDRAULIC ENGINEER

SEMF

Level 3, 50 Berry St, North Sydney NSW 2060 Australia
T +61 2 9957 1112 F +61 2 9957 4815

QUANTITY SURVEYOR

AltusPageKirkland

The Podium Building
1 Market St, Sydney NSW 2000 Australia
T +61 2 9283 7311 F +61 2 9283 7322

ACOUSTIC CONSULTANT

PKA Acoustic Consulting

Suite 12, 401 Pacific Hwy, Artarmon NSW 2064 Australia
T +61 2 9460 6824 F +61 2 9460 6823

ACCESSIBILITY CONSULTANT

**MORRIS GODING
ACCESS CONSULTING**


Studio 106/56 Bowman St, Pyrmont NSW 2009 Australia
T +61 2 9592 9322 F +61 2 9592 8433

BCA COMPLIANCE CONSULTANT

BUILDING CERTIFICATES AUSTRALIA PTY LTD

Studio 505/64-76 Kippax St, Surry Hills NSW 2010 Australia
T +61 2 8014 7720 F +61 2 9211 9332

FIGURED DIMENSIONS ARE TO BE TAKEN IN PREFERENCE TO ALL SCALED DIMENSIONS
THE BUILDER IS TO CHECK AND VERIFY FIGURED DIMENSIONS PRIOR TO ANY COMMENCEMENT OF WORK ON SITE

 

DA ISSUE

PROPOSED ELEVATIONS		
Drawn By AdeB	Approved By RH	Date App. 26-03-13
Drawing Scale 1: 200	Drawing Status DA	Paper Size A1
Project No 789	Drawing No DA07	Rev No -

Drawn By AdeB	Approved By RH	Date App. 26-03-13
Drawing Scale 1: 500	Drawing Status DA	Paper Size A1
Project No 789	Drawing No DA08	Rev No -



BUILDING VIEW FROM HIGHFIELDS CIRCUIT (WEST APPROACH)



BUILDING VIEW FROM HIGHFIELDS CIRCUIT (NORTH APPROACH)



BUILDING VIEW FROM CARPARK ON SITE


Tension shade membrane over Student Courtyard



Prefabricated vertical fin sunshade with horizontal top



Colorbond roofing

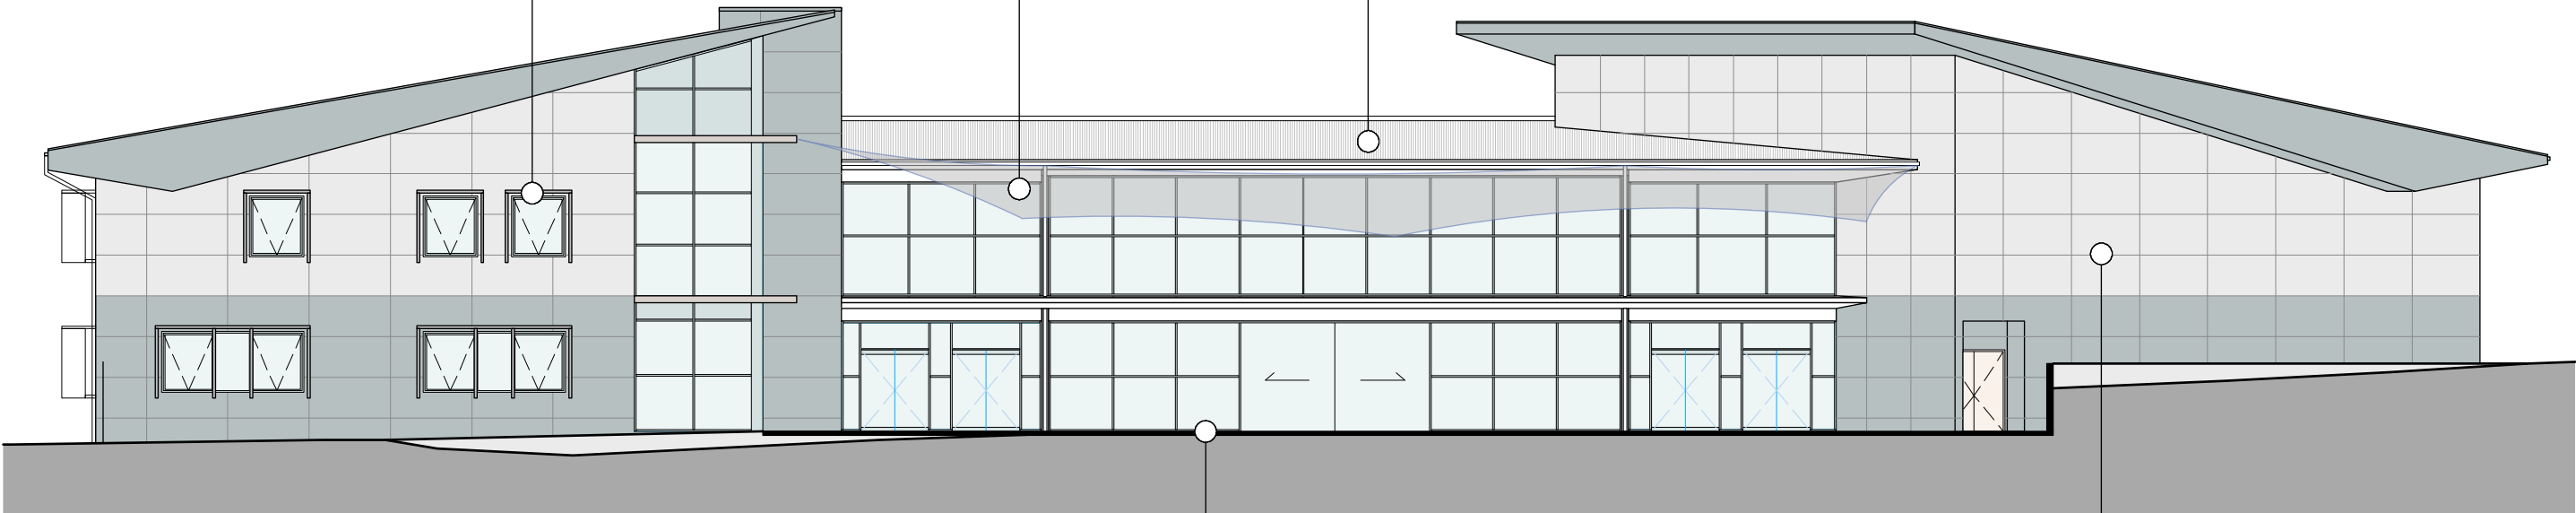


Paving to Student Courtyard



Prefinished aluminium faced composite panel facade system




PROPOSED BUILDING MATERIALS

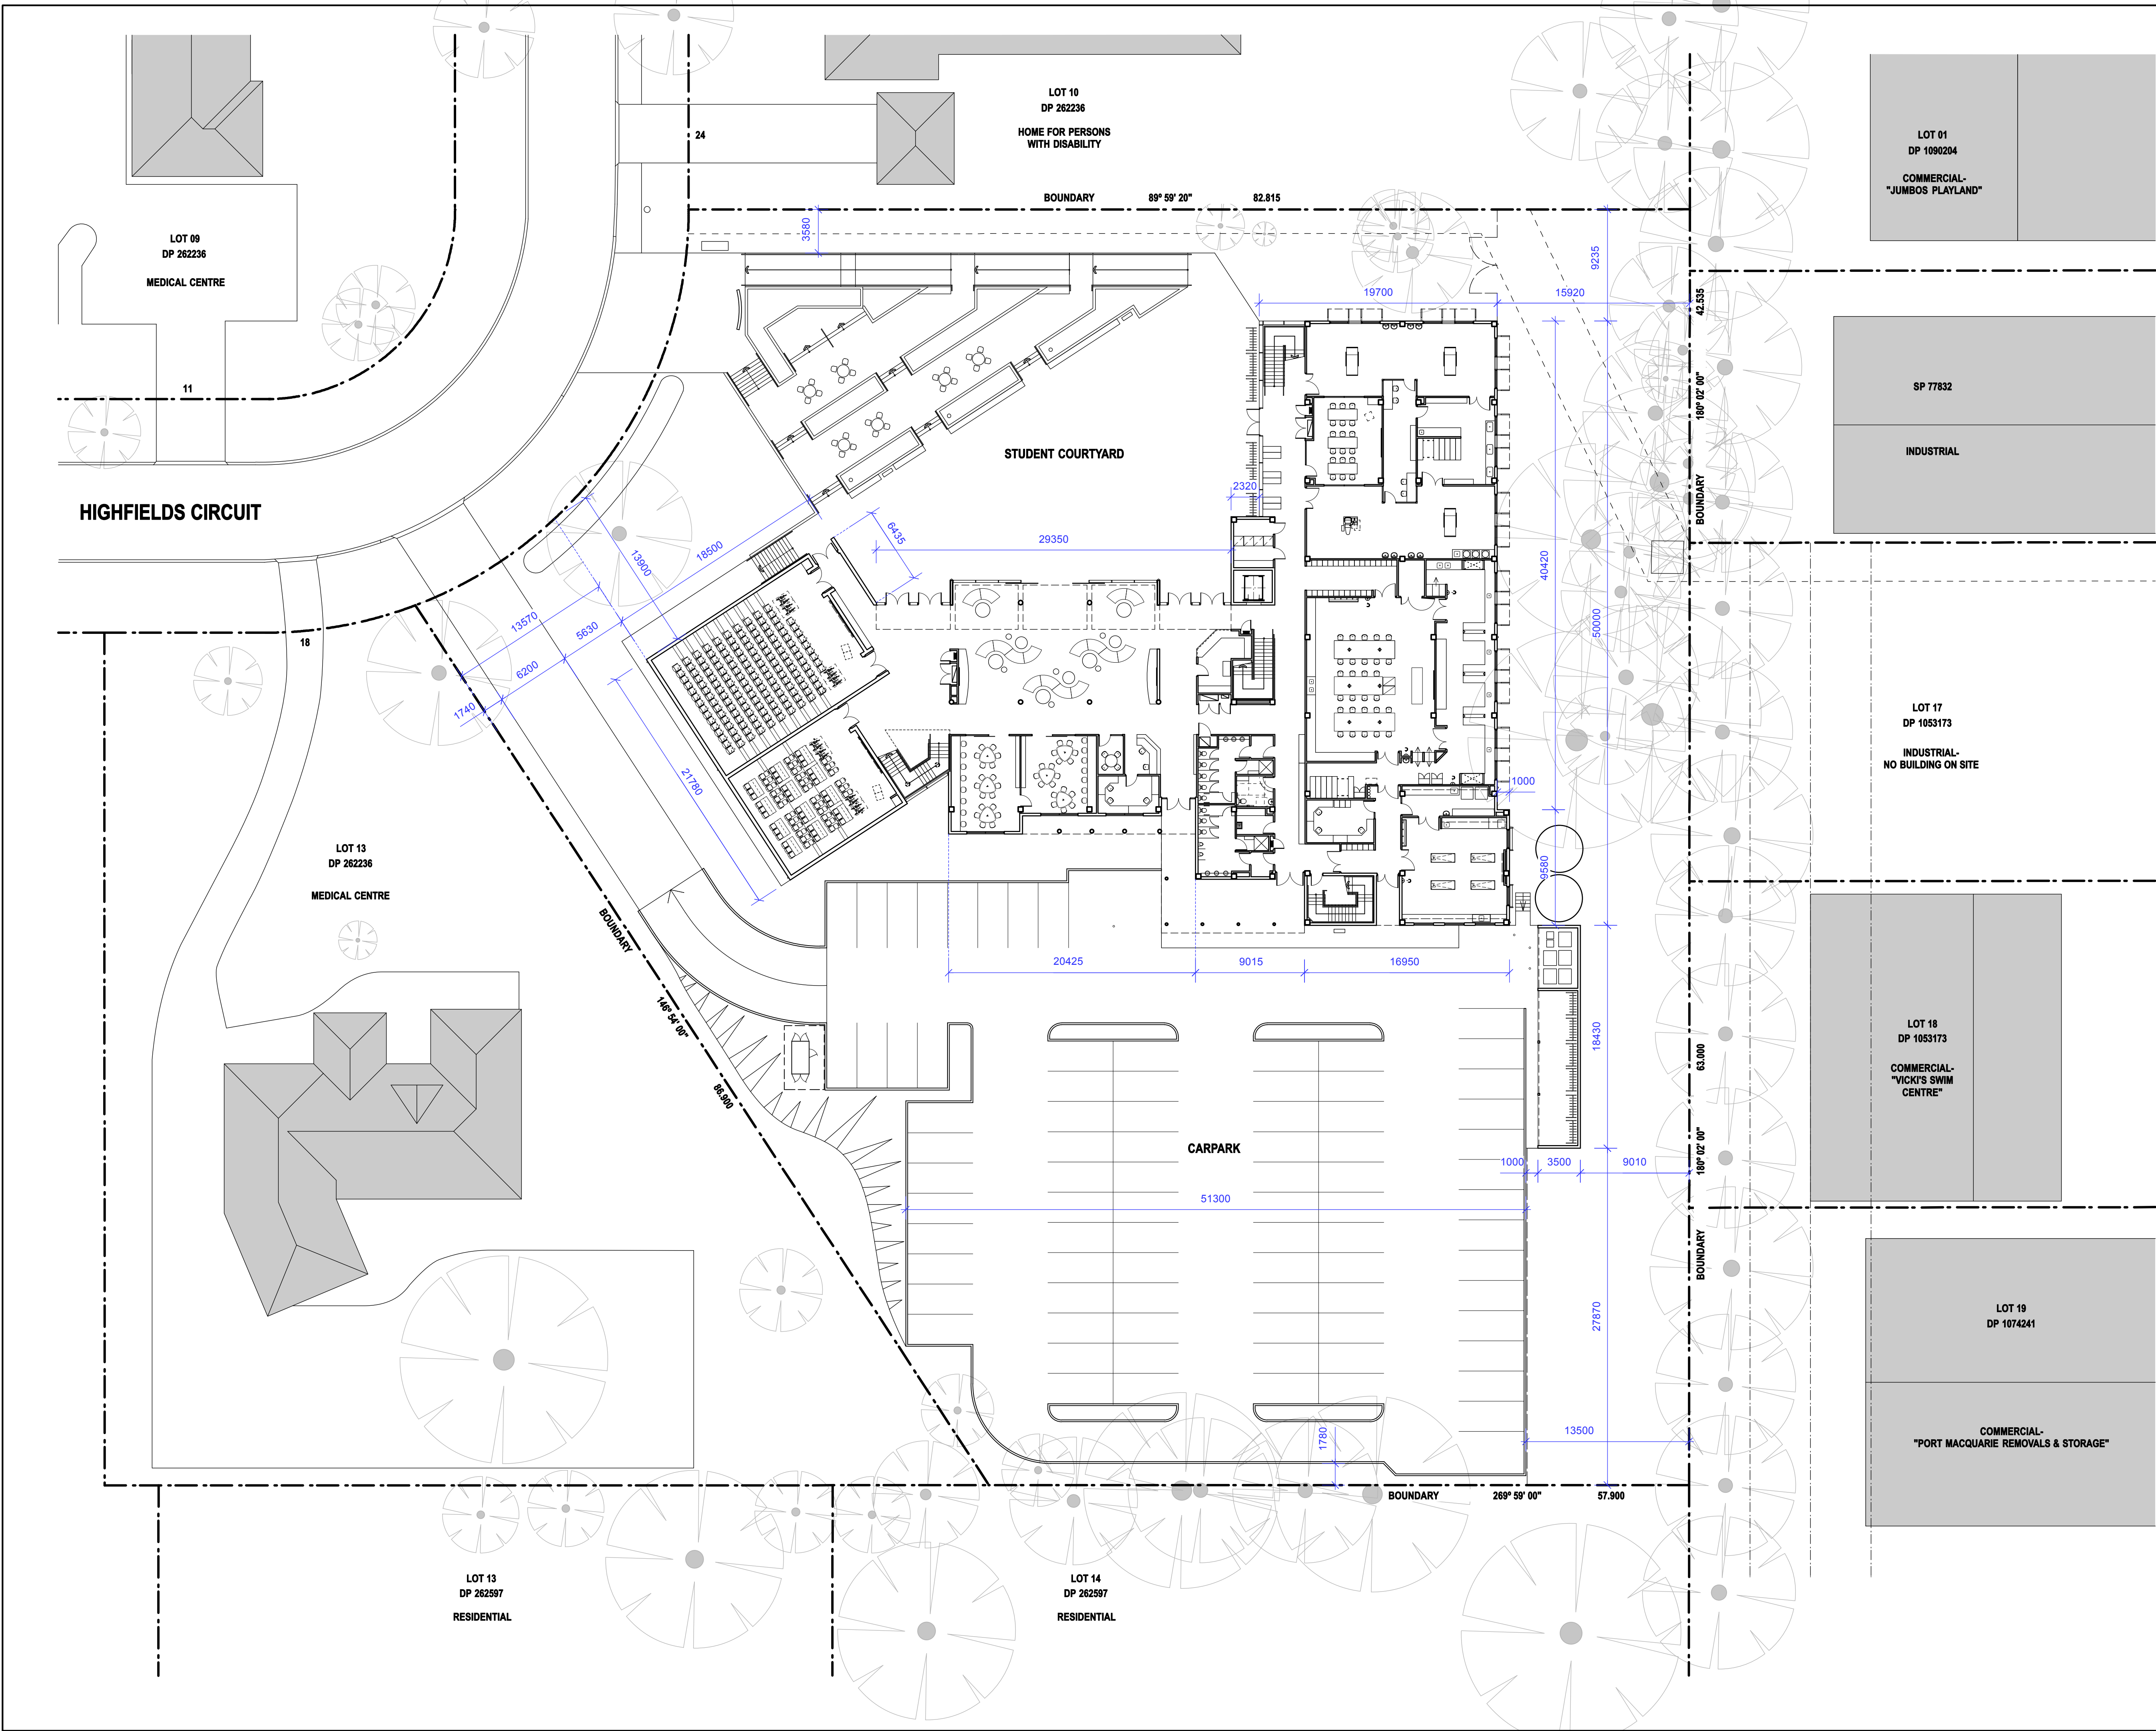REV.	DESCRIPTION	ISSUE
-	ISSUED FOR DA	26/03/13



REV.	DESCRIPTION	ISSUE
-	ISSUED FOR DA	26/03/13

PROJECT

JOINT HEALTH EDUCATION FACILITY
AT
20 & 22 HIGHFIELDS CIRCUIT
PORT MACQUARIE NSW 2444
LOT 11 & 12 DP 26223

PROJECT MANAGER

 **coffey projects**
SPECIALIST LEADERS AND MANAGERS
36 Montague St. Port Macquarie NSW 2444 Australia
T +61 2 4924 8400 F +61 2 4927 0963

ARCHITECT

 **BUDDEN NANGLE MICHAEL & HUDSON ARCHITECTS**
17/130 Pacific Hwy, Greenwich NSW 2065 Australia
T +61 2 9906 5599 F +61 2 9906 8220

LANDSCAPE ARCHITECT

 **UMBACO**
LANDSCAPE ARCHITECTS
Suite 104, 283 Alfred St, North Sydney NSW 2060 Australia
T +61 2 9955 6772 F +61 2 9475 9425

STRUCTURAL & CIVIL ENGINEER

 **Cardno**
Shaping the Future
Level 9 - The Forum
203 Pacific Hwy, St Leonards NSW 2065 Australia
T +61 2 9496 7700 F +61 2 9439 5170


ELECTRICAL ENGINEER

 **Shelmerdines Consulting Engineers**
55 Hume St, Crows Nest NSW 2065 Australia
T +61 2 9436 3021 F +61 2 9439 8709

MECHANICAL ENGINEER

 **DONNELLEY SIMPSON CLEARY CONSULTING ENGINEERS**
59 Hill St, Roseville NSW 2069 Australia
T +61 2 9416 1177 F +61 2 9416 8251

HYDRAULIC ENGINEER

 **SEMF**
Level 3, 50 Berry St, North Sydney NSW 2060 Australia
T +61 2 9957 1112 F +61 2 9957 4615

QUANTITY SURVEYOR

 **AltusPageKirkland**
The Podium Building
1 Market St, Sydney NSW 2000 Australia
T +61 2 9283 7311 F +61 2 9283 7322


ACOUSTIC CONSULTANT

 **PKA Acoustic Consulting**
Suite 12, 401 Pacific Hwy, Artarmon NSW 2064 Australia
T +61 2 9460 6824 F +61 2 9460 6823


ACCESSIBILITY CONSULTANT

 **MORRIS GODING ACCESS CONSULTING**
Studio 106/56 Bowman St, Pyrmont NSW 2009 Australia
T +61 2 9692 9322 F +61 2 9692 8433

BCA COMPLIANCE CONSULTANT

 **BUILDING CERTIFICATES AUSTRALIA PTY LTD**
Studio 505/64-76 Kippax St, Surry Hills NSW 2010 Australia
T +61 2 8014 7720 F +61 2 9211 9332

FIGURED DIMENSIONS ARE TO BE TAKEN IN PREFERENCE TO ALL SCALED DIMENSIONS
THE BUILDER IS TO CHECK AND VERIFY FIGURED DIMENSIONS PRIOR TO ANY COMMENCEMENT OF WORK ON SITE

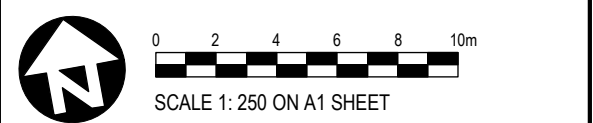

DA ISSUE

Drawing Title

Drawn By	Approved By	Date App.
AdeB	RH	26-03-13
Drawing Scale	Drawing Status	Paper Size
1: 250	DA	A1
Project No	Drawing No	Rev No
789	DA10	-