




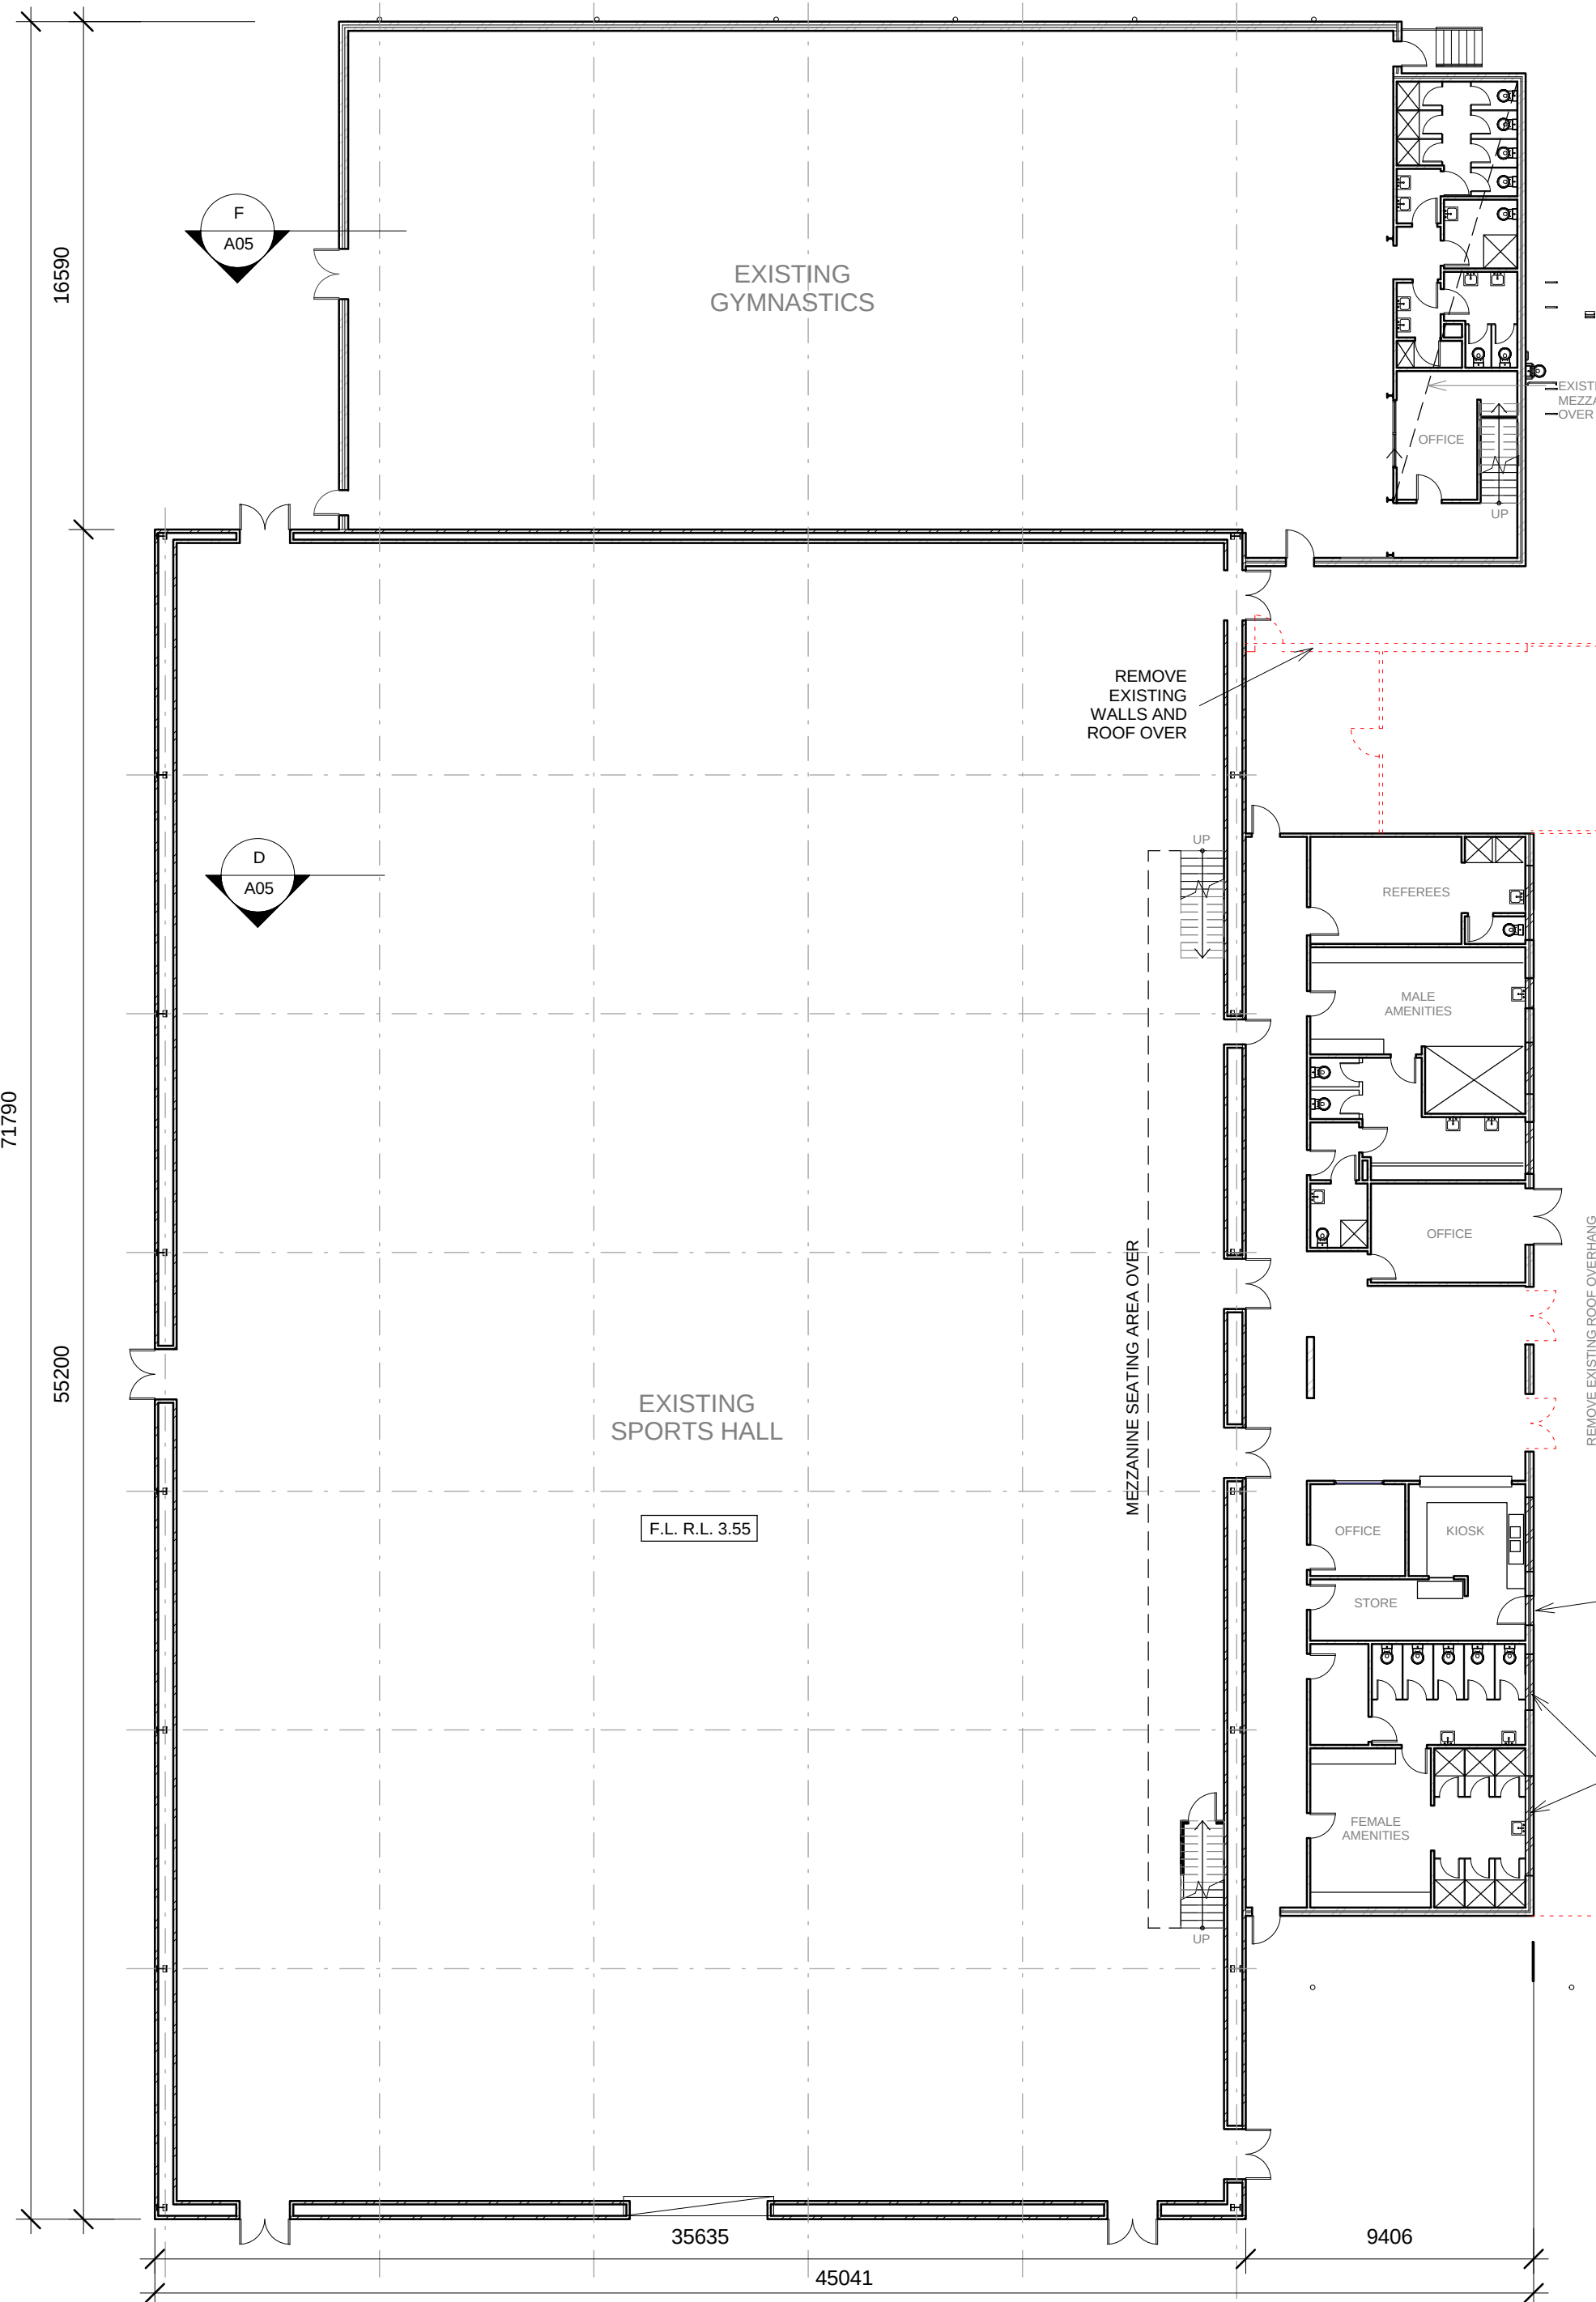


EXISTING/ DEMOLITION PLAN
1 : 200

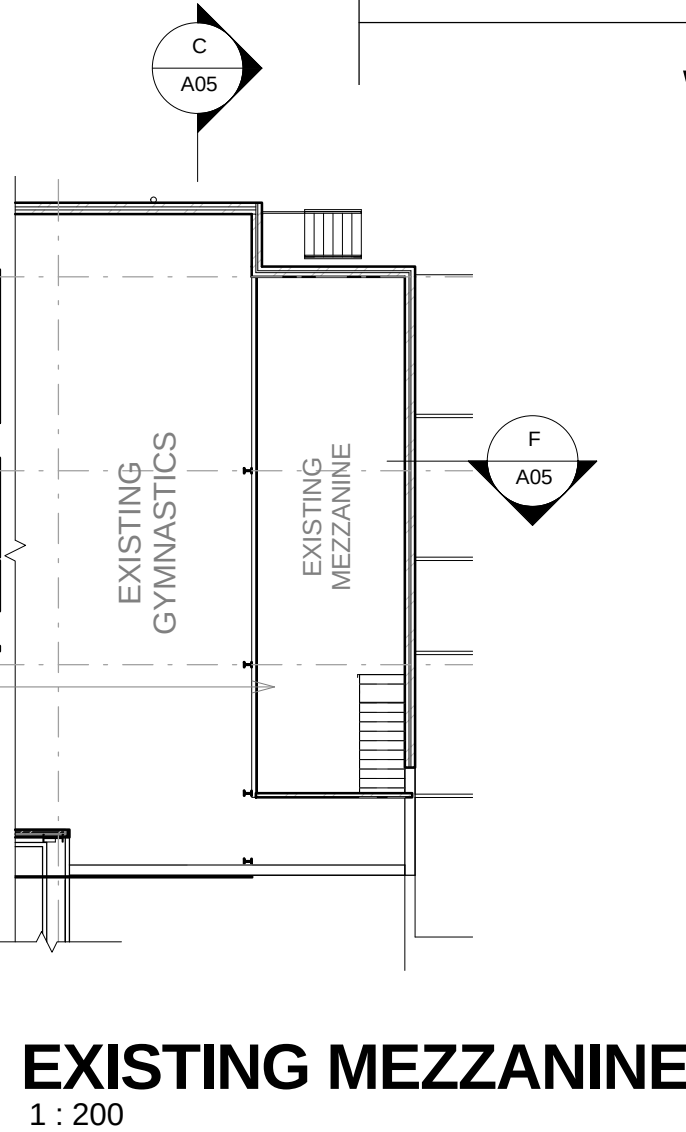


EXISTING MEZZANINE
1 : 200

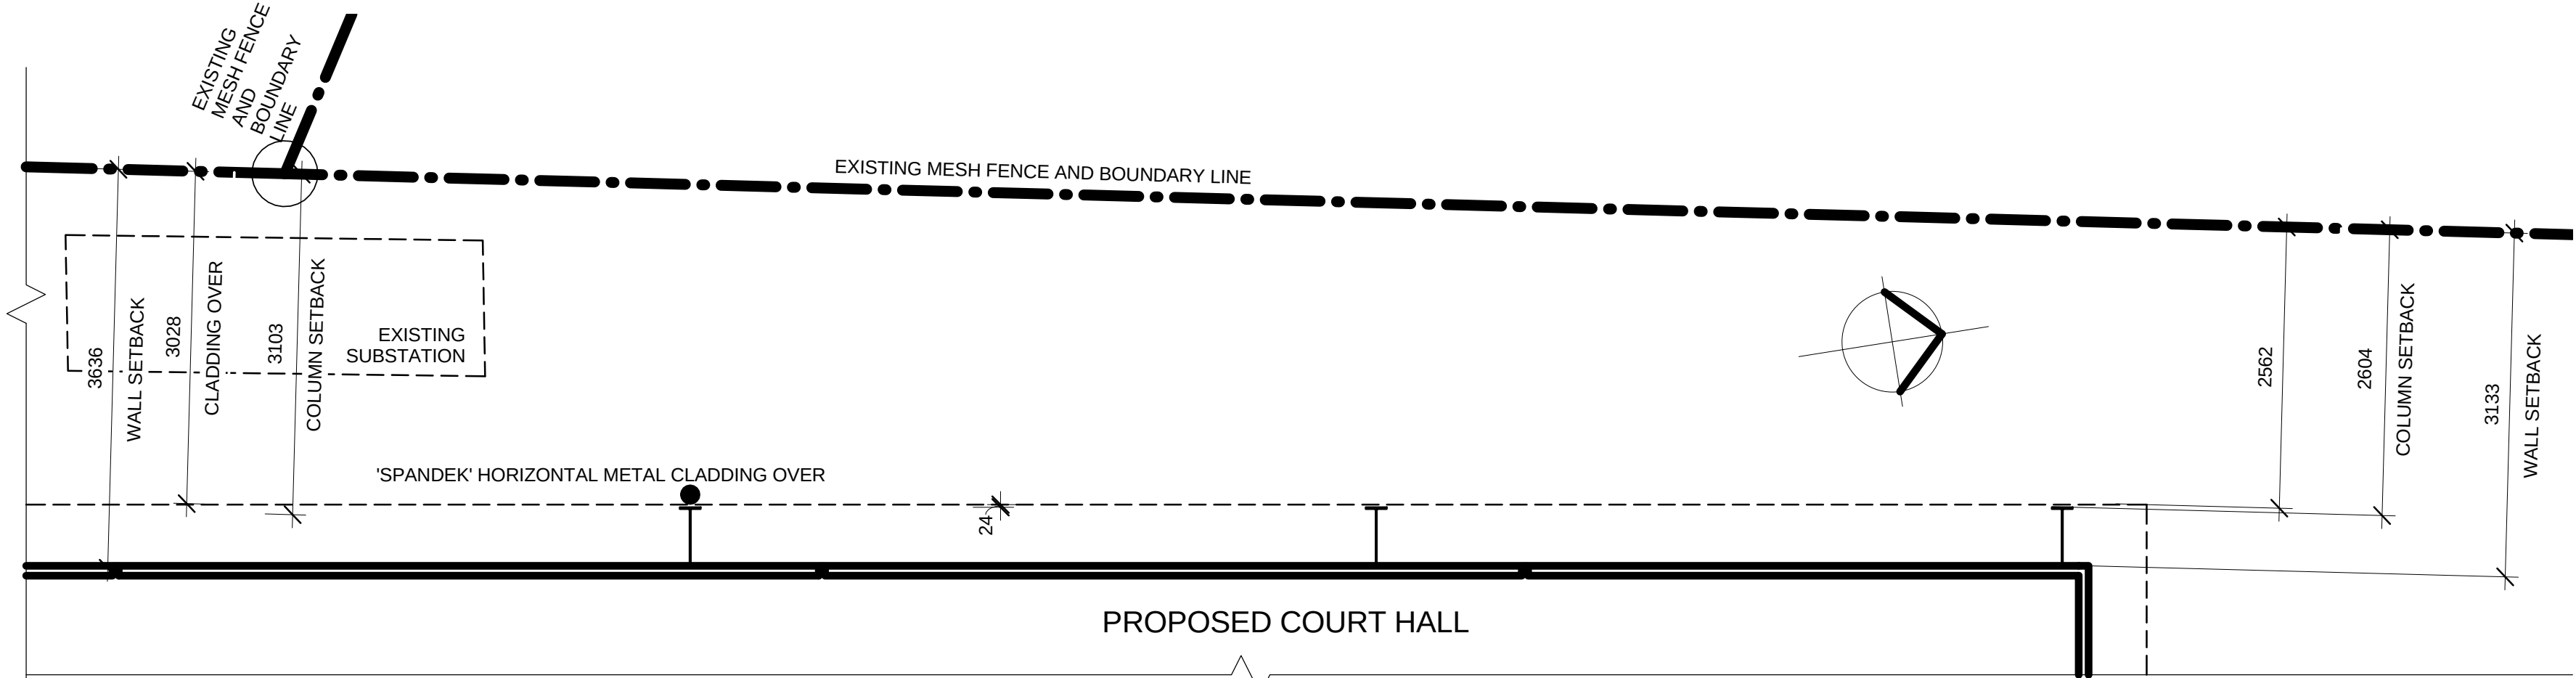

WESTERN PROPOSED SETBACK DETAIL
1 : 50

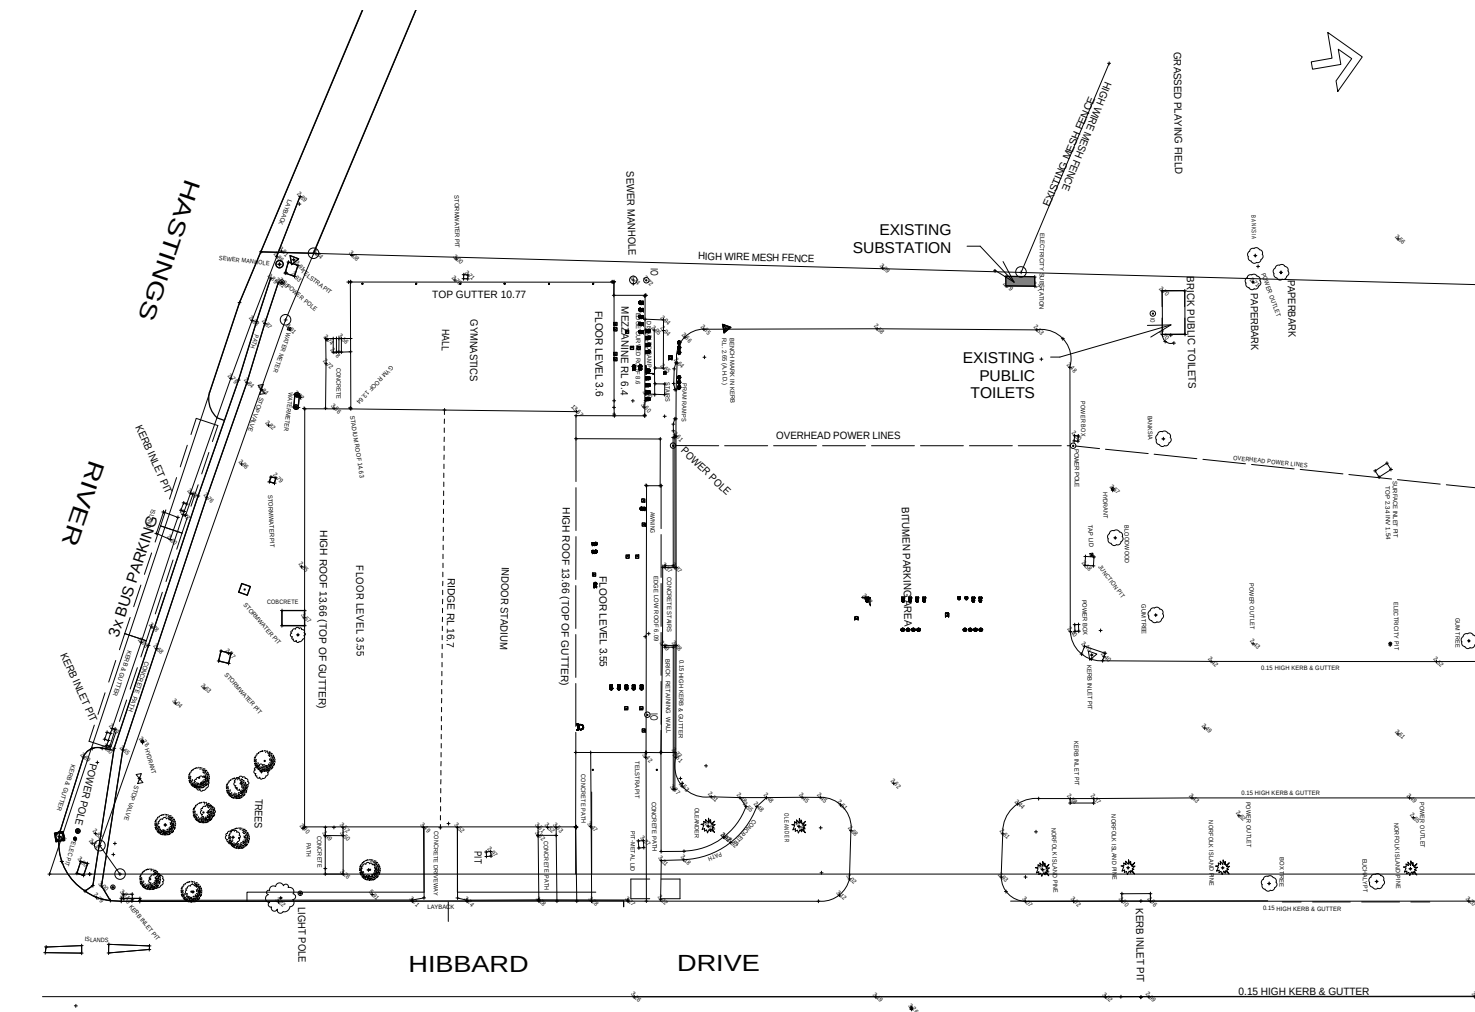


EXISTING SITE PLAN
1 : 1000

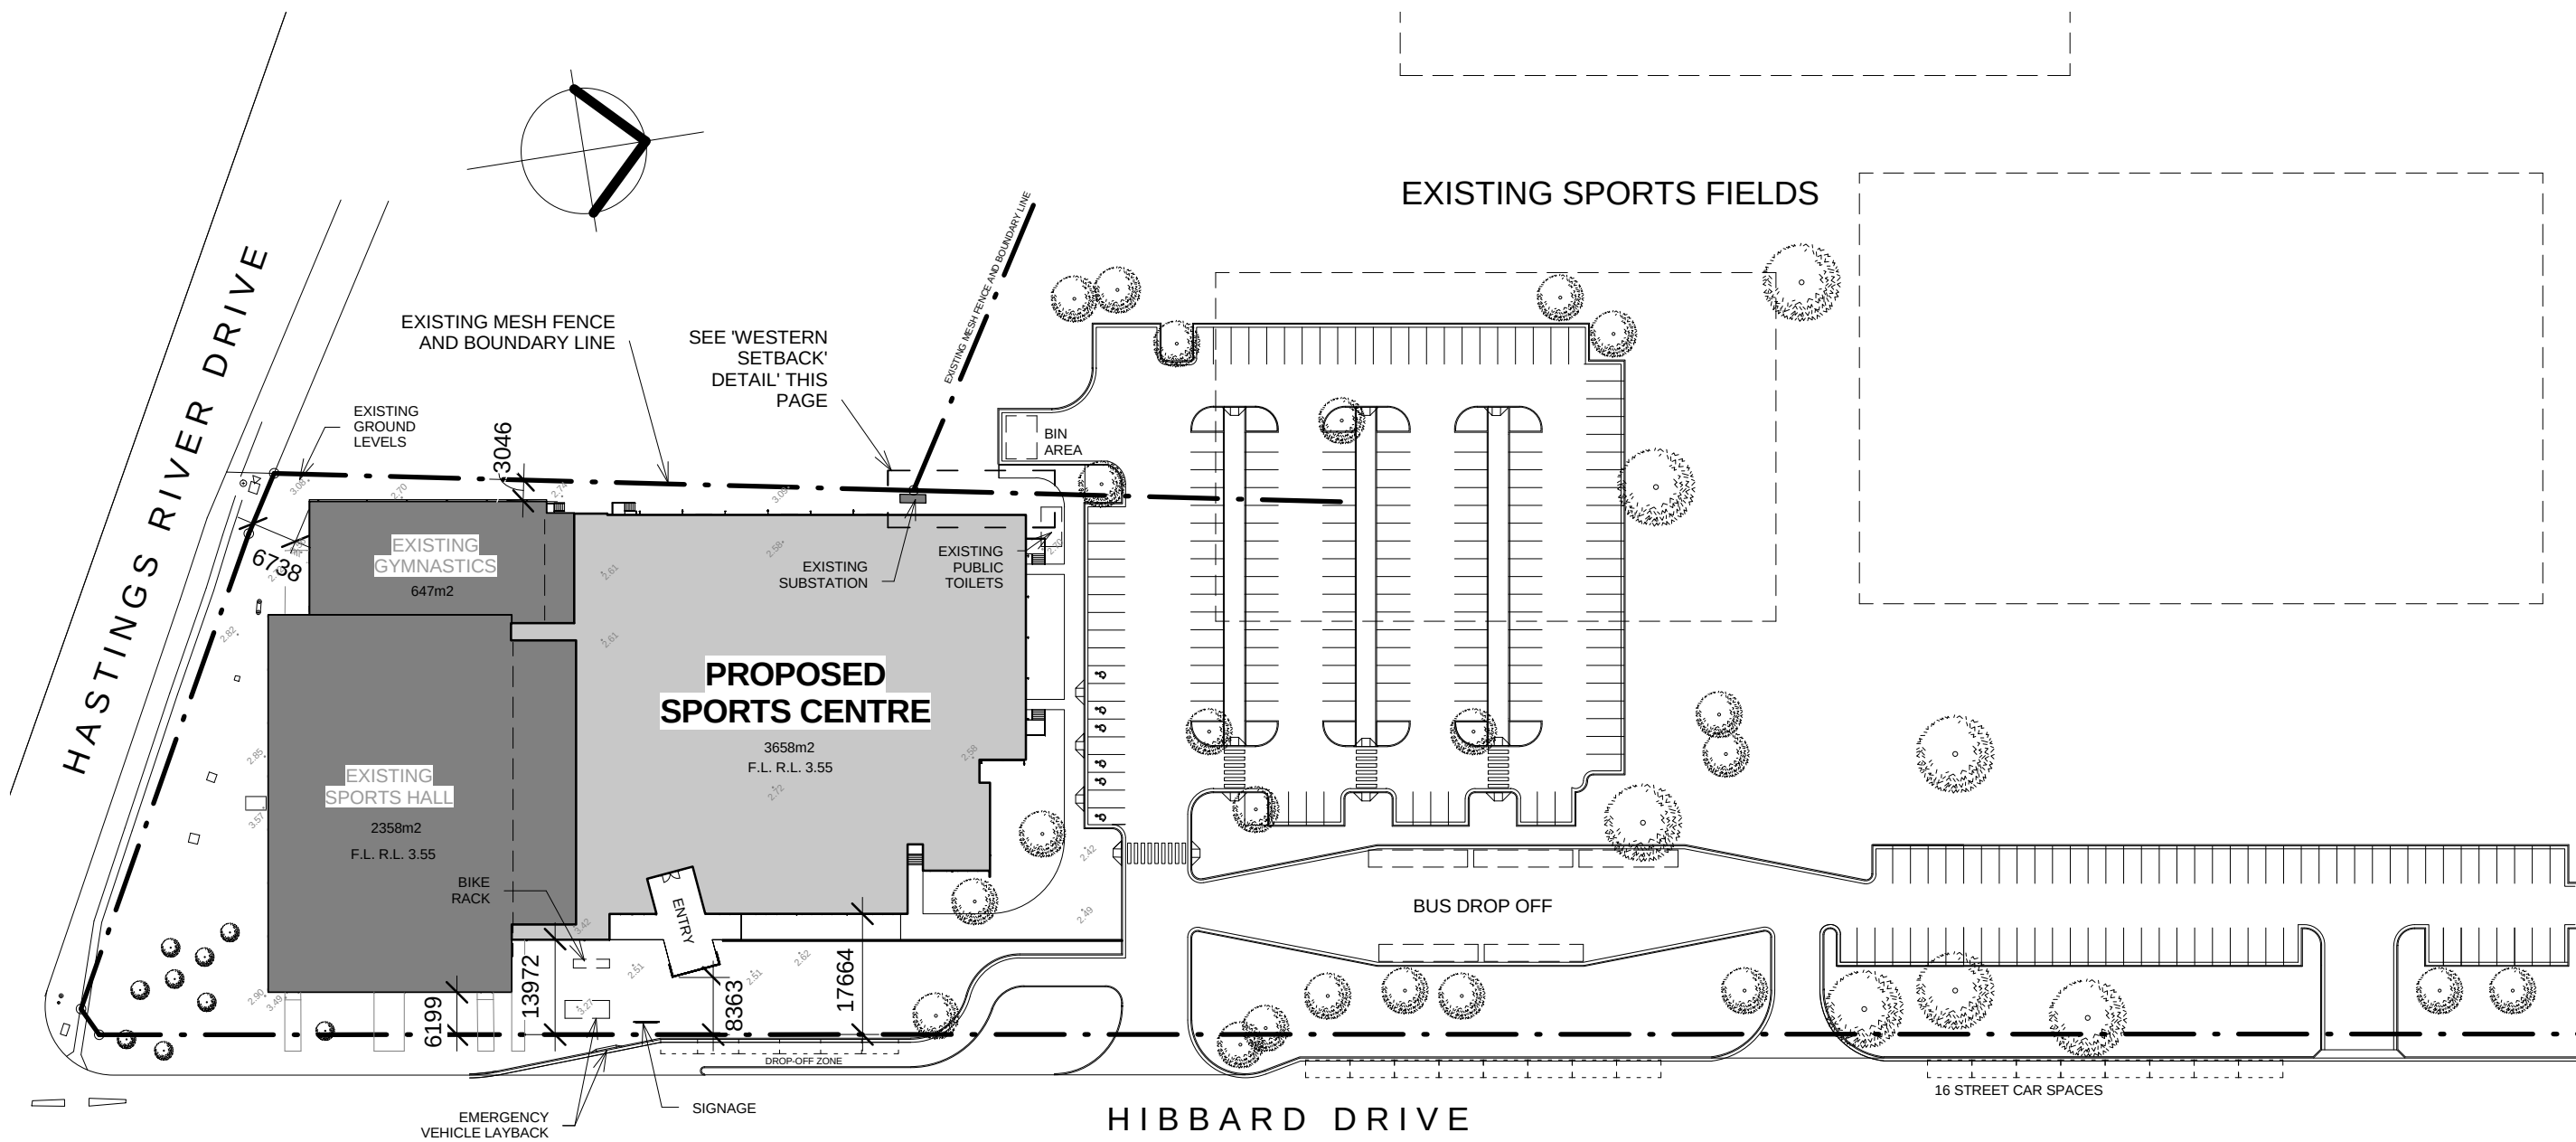


PROPOSED SITE PLAN
1 : 1000


REV. A	1.8.13	EB
D.A. ISSUE	22.6.13	EB
REV. A	16.6.13	EB
PRELIMINARY	8.5.13	EB
ISSUE	DATE	BY
HYDRAULIC ENGINEER:		
 62 Clarence Street Port Macquarie NSW 2444 Phone: (02) 6586 8713 Email: bryan.percival@ghd.com		
ELECTRICAL ENGINEER:		
 1 Davis Place Glenhaven NSW 2156 Phone: (02) 9850 6802 Mobile: 0419 294 533 Email: mal@spectrumengineers.com.au		
STRUCTURAL AND CIVIL ENGINEER:		
 GR CONSULTING ENGINEERS PTY LTD UNIT 4, 35 MERRIGAL ROAD PORT MACQUARIE NSW 2444 ABN 26 147 985 359 Phone: (02) 6586 8713 Email: mal@grce.com.au		
DESIGN ARCHITECT:		
 19 The Terrace Cammeray NSW 2440 Phone: (02) 4446 0777 Fax: (02) 4446 1077 Email: stephen@fdg.com.au		
CLIENT:		
 PORT MACQUARIE- HASTINGS COUNCIL		
PROJECT NAME:		
PORT MACQUARIE INDOOR SPORTS STADIUM & PCYC DEVELOPMENT		
LOT 81, DP 1128367, HIBBARD DRIVE, PORT MACQUARIE		
DRAWING TITLE:		
SITE AND EXISTING PLANS		
A1 PRINT SIZE		
DATE:	8.5.13	DRAWING NO.
SCALE:	As indicated	A01
JOB NO.:	W.191	
DRAWN BY: E.BALATTI CHECKED BY: S. JOHANSSON		
COPYRIGHT FACILITY DESIGN GROUP PTY. LIMITED. ALL RIGHTS RESERVED. DO NOT SCALE OFF DRAWINGS. WORK TO FIGURED DIMENSIONS ONLY. VERIFY DIMENSIONS ON SITE PRIOR TO COMMENCING WORK.		

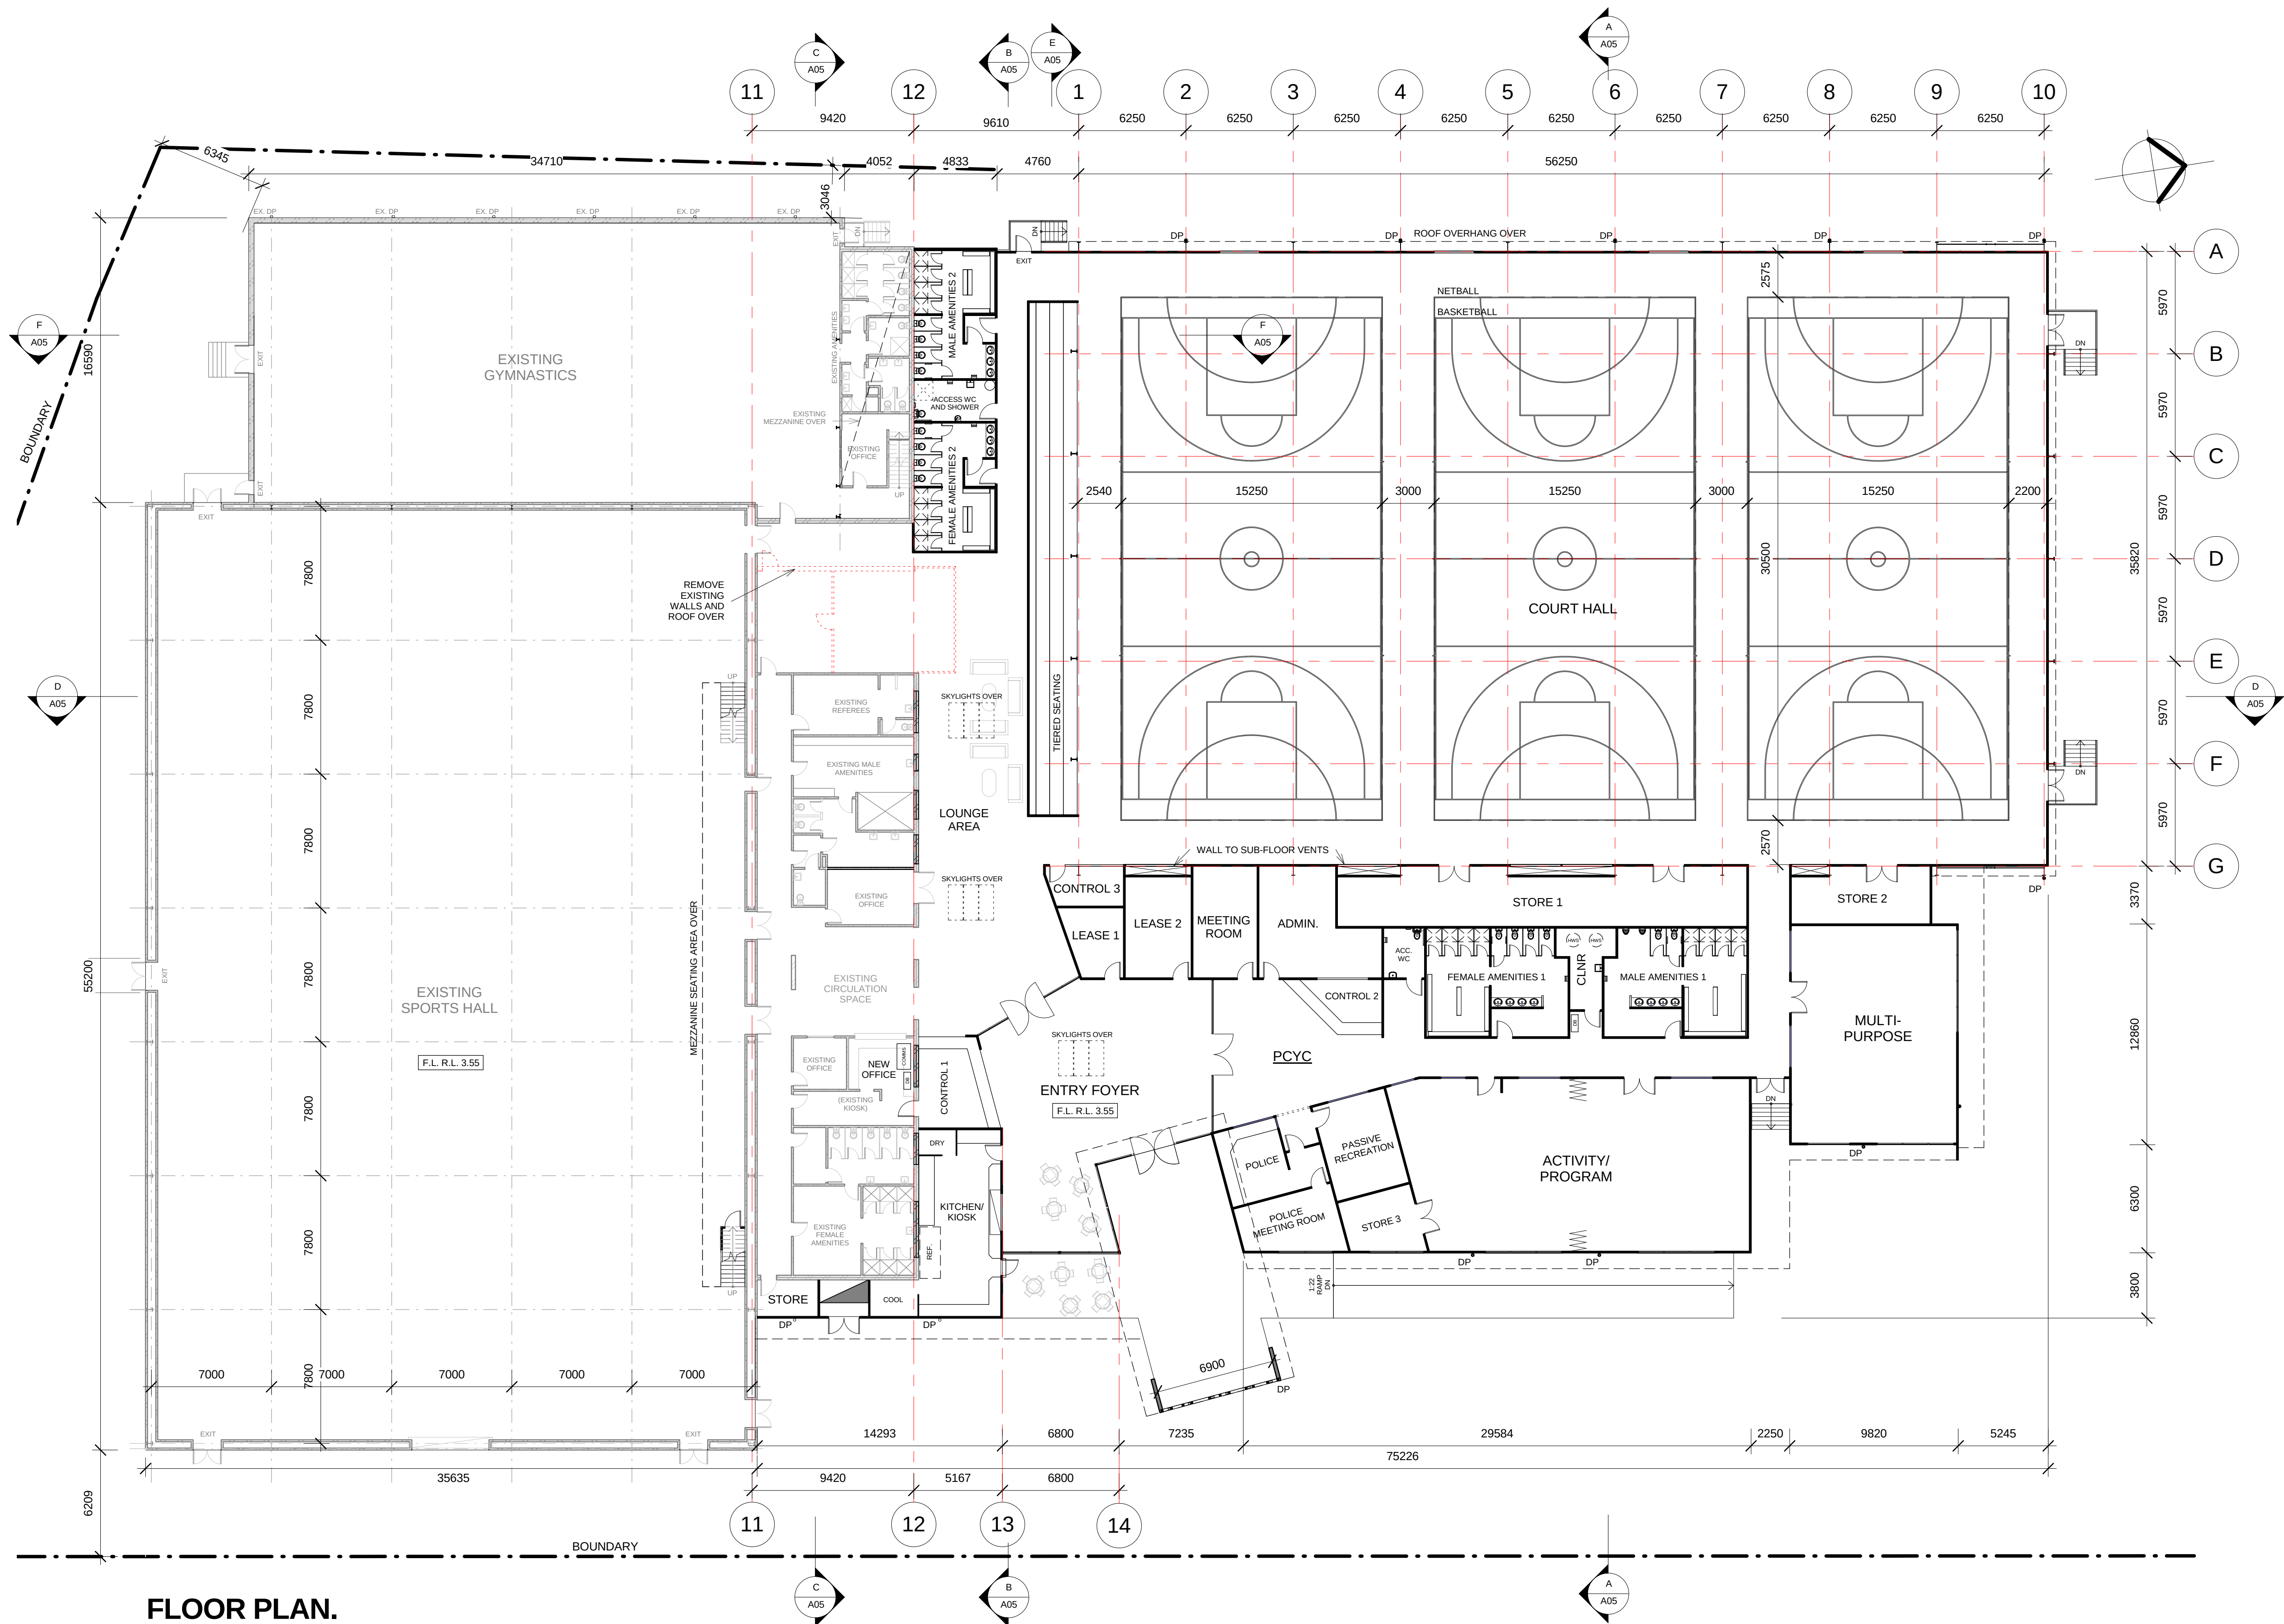


FLOOR PLAN.
1 : 200

 

REV. A	1.8.13	EB
D.A. ISSUE	22.6.13	EB
REV. A	16.6.13	EB
PRELIMINARY	8.5.13	EB
ISSUE	DATE	BY
HYDRAULIC ENGINEER:		
 62 Clarence Street Port Macquarie NSW 2444 Phone: (02) 6586 8713 Email: bryan.percival@ghd.com		
ELECTRICAL ENGINEER:		
 1 Davis Place Glenhaven NSW 2156 Phone: (02) 9500 6802 Mobile: 0419 294 533 Email: mail@spectrumengineers.com.au		
STRUCTURAL AND CIVIL ENGINEER:		
 GR CONSULTING ENGINEERS PTY LTD UNIT 4, 35 MERRIGAL ROAD PO BOX 977 PORT MACQUARIE NSW 2444 ABN 26 147 985 359 Phone: (02) 6581 3001 Email: mail@grce.com.au		
DESIGN ARCHITECT:		
 19 The Terrace Camden NSW 2560 Phone: (02) 4446 0777 Fax: (02) 4446 1077 Email: stephen@fdg.com.au		
CLIENT:		
 PORT MACQUARIE- HASTINGS COUNCIL		
PROJECT NAME:		
PORT MACQUARIE INDOOR SPORTS STADIUM & PCYC DEVELOPMENT		
LOT 81, DP 1128367, HIBBARD DRIVE, PORT MACQUARIE		
DRAWING TITLE:		
FLOOR PLAN		
A1 PRINT SIZE		
DATE:	8.5.13	DRAWING NO.
SCALE:	1 : 200	A02
JOB NO.:	W.191	
DRAWN BY: E.BALATTI CHECKED BY: S. JOHANSSON		
COPYRIGHT FACILITY DESIGN GROUP PTY. LIMITED. ALL RIGHTS RESERVED. ALL DIMENSIONS ARE TO FACE UNLESS OTHERWISE SPECIFIED. DO NOT SCALE OFF DRAWINGS. WORK TO FIGURED DIMENSIONS ONLY. VERIFY DIMENSIONS ON SITE PRIOR TO COMMENCING WORK.		

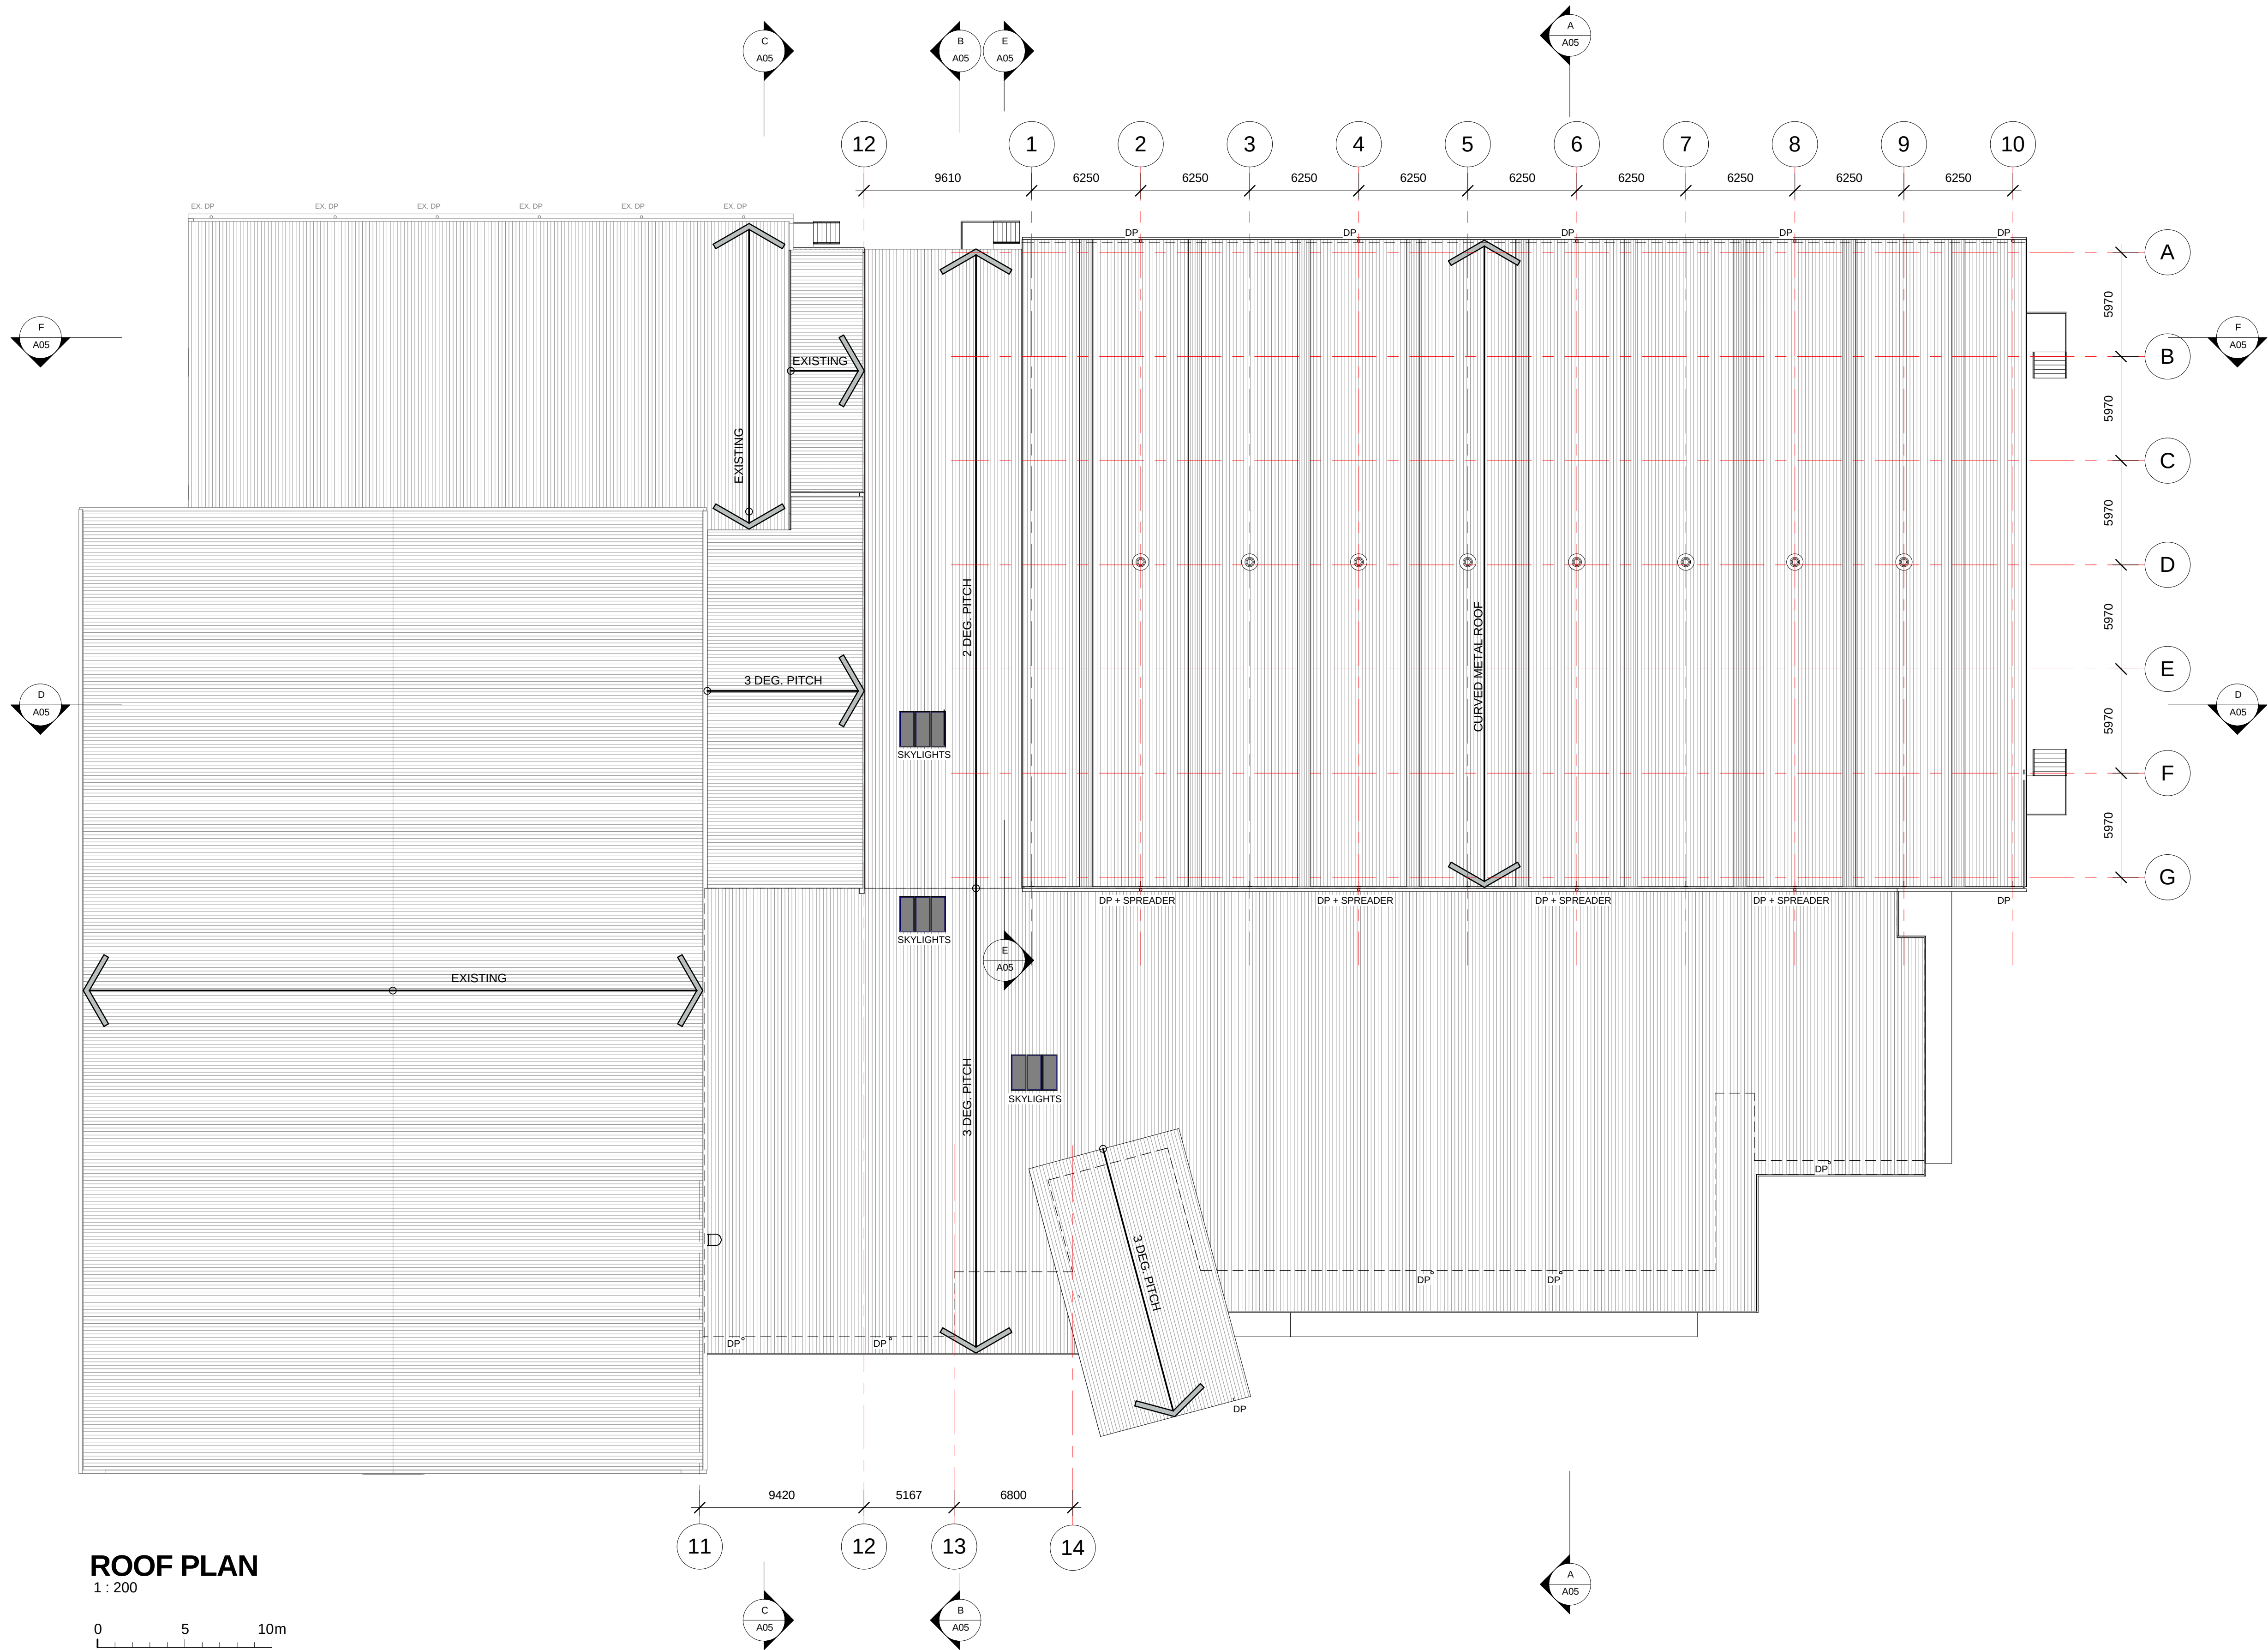


ROOF PLAN
1 : 200

 

REV. A	1.8.13	EB
D.A. ISSUE	22.6.13	EB
REV. A	16.6.13	EB
PRELIMINARY	8.5.13	EB
ISSUE	DATE	BY

HYDRAULIC ENGINEER:	
 62 Clarence Street Port Macquarie NSW 2444 Phone: (02) 6586 8713 Email: bryan.percival@ghd.com	

 ELECTRICAL ENGINEER:	
 ENGINEERING SOLUTIONS 1 Davis Place Glenhaven NSW 2156 Phone: (02) 8850 6802 Mobile: 0419 294 533 Email: mail@spectrumengineers.com.au	

STRUCTURAL AND CIVIL ENGINEER:	
 GR CONSULTING ENGINEERS PTY LTD UNIT 4, 35 MERRIGAL ROAD PO BOX 977 PORT MACQUARIE NSW 2444 ABN 26 147 985 359 Phone: (02) 6583 2003 Email: mail@grce.com.au	

DESIGN ARCHITECT:	
 ARCHITECTS 19 The Terrace Camden NSW 2540 web: www.fdg.com.au Phone: (02) 4446 0777 Fax: (02) 4446 1077 Email: stephen@fdg.com.au	

CLIENT:	
 PORT MACQUARIE- HASTINGS COUNCIL	


PROJECT NAME:	
PORT MACQUARIE INDOOR SPORTS STADIUM & PCYC DEVELOPMENT LOT 81, DP 1128367, HIBBARD DRIVE, PORT MACQUARIE	

DRAWING TITLE:	
ROOF PLAN	


A1 PRINT SIZE	
DATE:	8.5.13
SCALE:	1 : 200
JOB NO.:	W.191

DRAWN BY: E.BALATTI	CHECKED BY: S. JOHANSSON
---------------------	--------------------------


COPYRIGHT FACILITY DESIGN GROUP PTY. LIMITED. ALL RIGHTS RESERVED. DO NOT SCALE OFF DRAWINGS. WORK TO FIGURED DIMENSIONS ONLY. VERIFY DIMENSIONS ON SITE PRIOR TO COMMENCING WORK.	
--	--

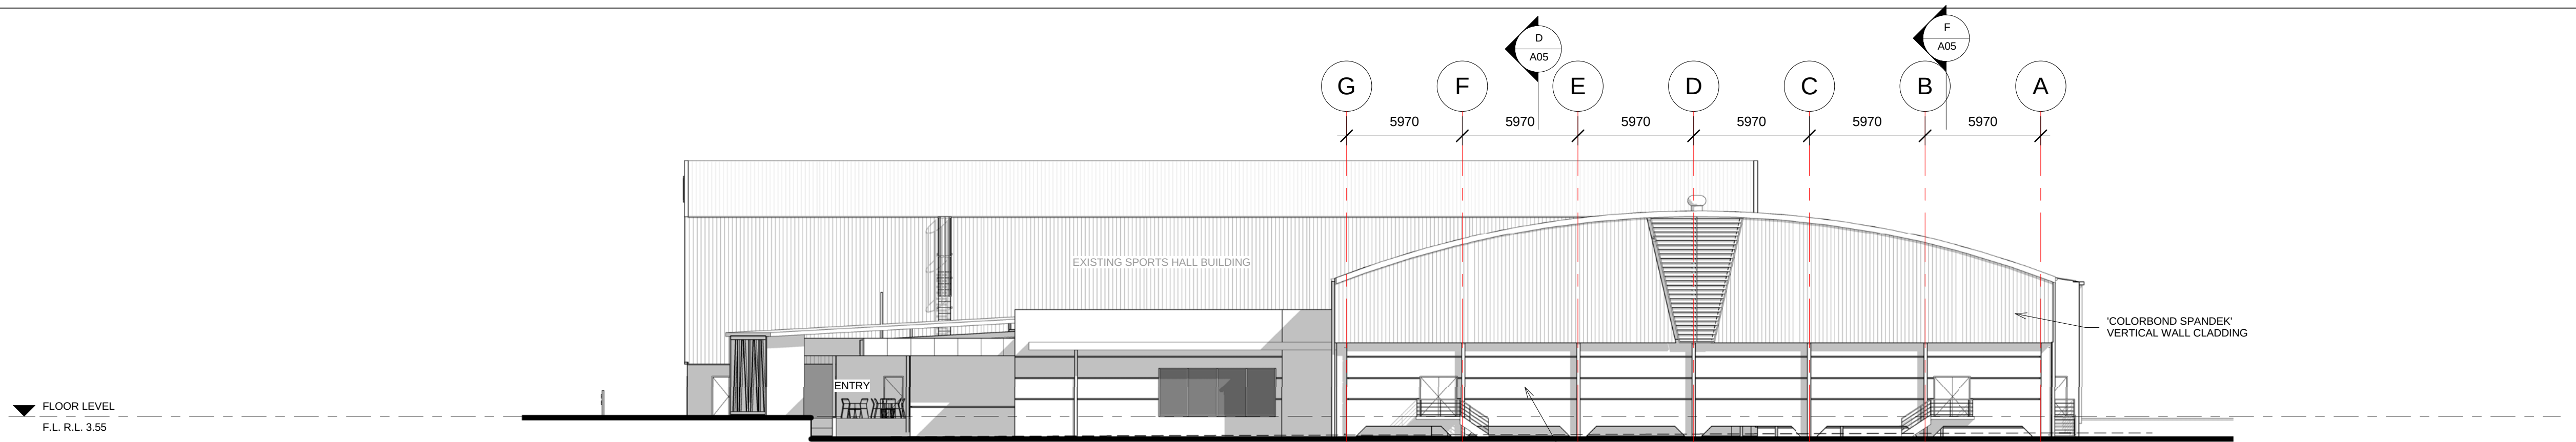


NORTH ELEVATION
1:200

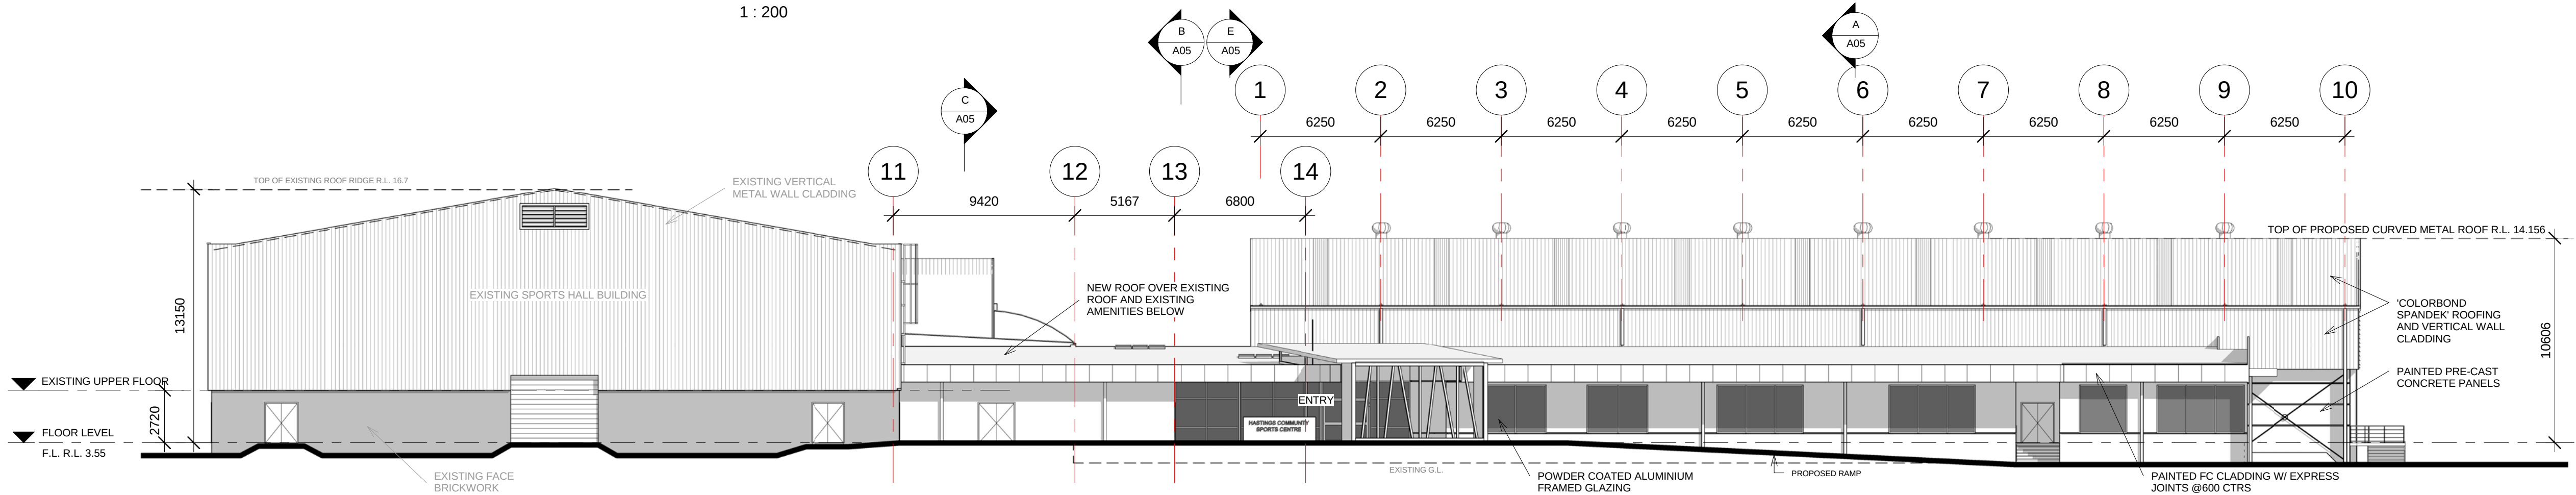

EAST ELEVATION
1:200

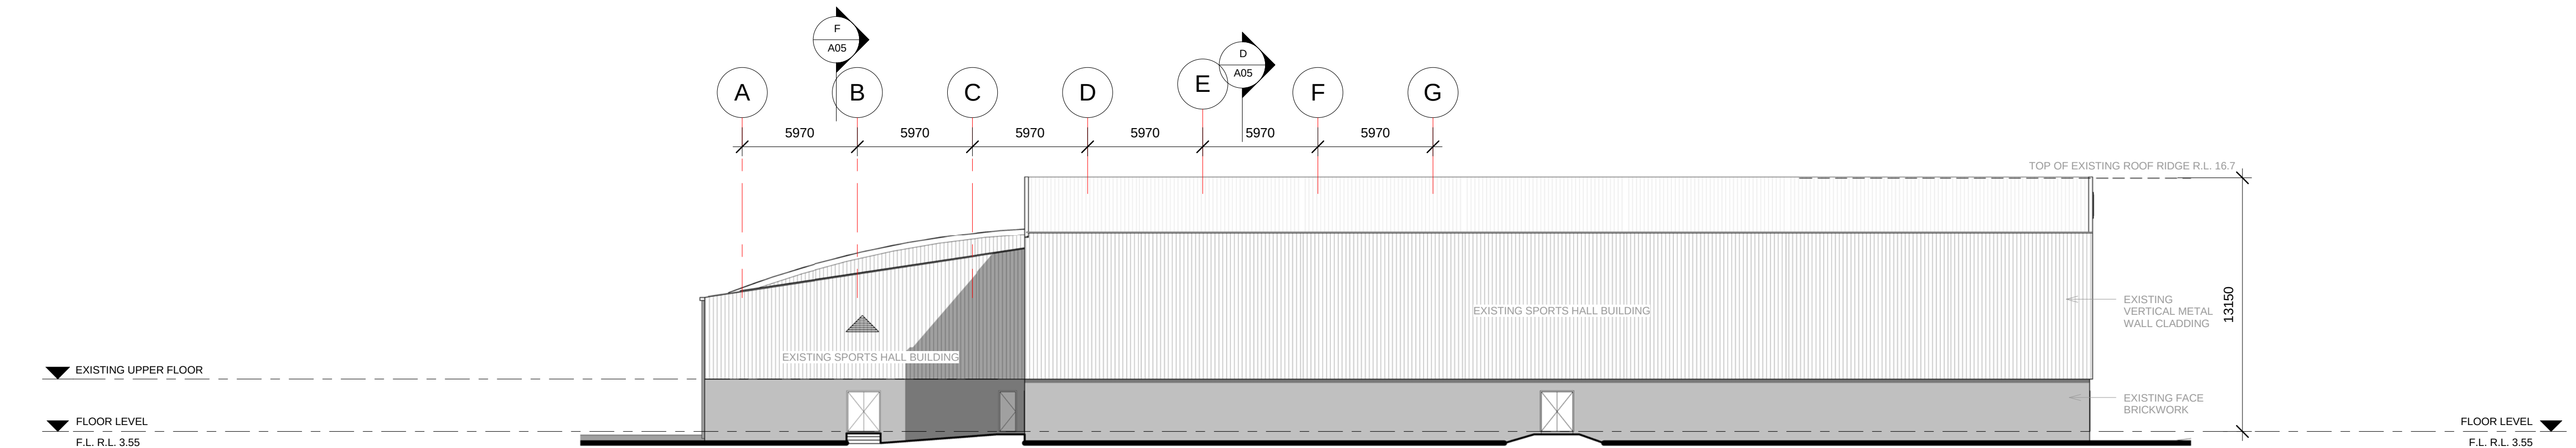


SOUTH ELEVATION
1:200

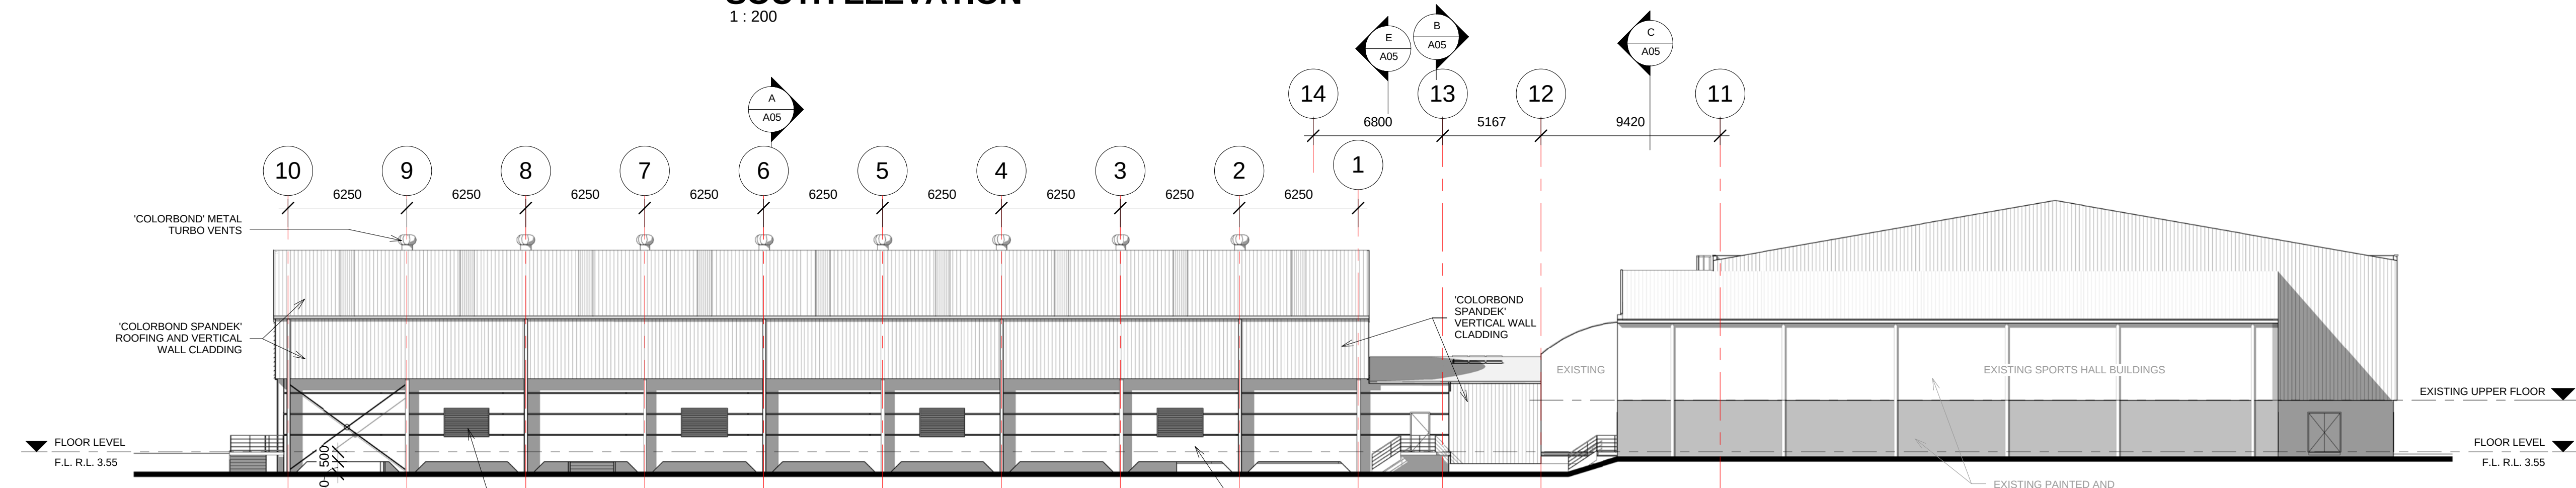

WEST ELEVATION
1:200

REV. A	1.8.13	EB
D.A. ISSUE	22.6.13	EB
REV. A	16.6.13	EB
PRELIMINARY	8.5.13	EB
ISSUE	DATE	BY

HYDRAULIC ENGINEER:

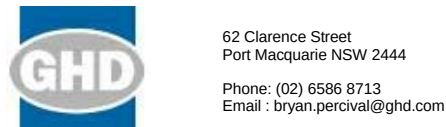

ELECTRICAL ENGINEER:



STRUCTURAL AND CIVIL ENGINEER:



DESIGN ARCHITECT:



CLIENT:



PROJECT NAME:

**PORT MACQUARIE INDOOR SPORTS
STADIUM & PCYC DEVELOPMENT**
LOT 81, DP 1128367, HIBBARD DRIVE, PORT MACQUARIE


DRAWING TITLE:

ELEVATIONS


DATE:	8.5.13	DRAWING NO.	A1 PRINT SIZE
SCALE:	1:200		
JOB NO.:	W.191		

DRAWN BY: E.BALATTI CHECKED BY: S. JOHANSSON


COPYRIGHT FACILITY DESIGN GROUP PTY. LIMITED. ALL RIGHTS RESERVED.
DO NOT SCALE OFF DRAWINGS. WORK TO FIGURED DIMENSIONS ONLY.
VERIFY DIMENSIONS ON SITE PRIOR TO COMMENCING WORK.

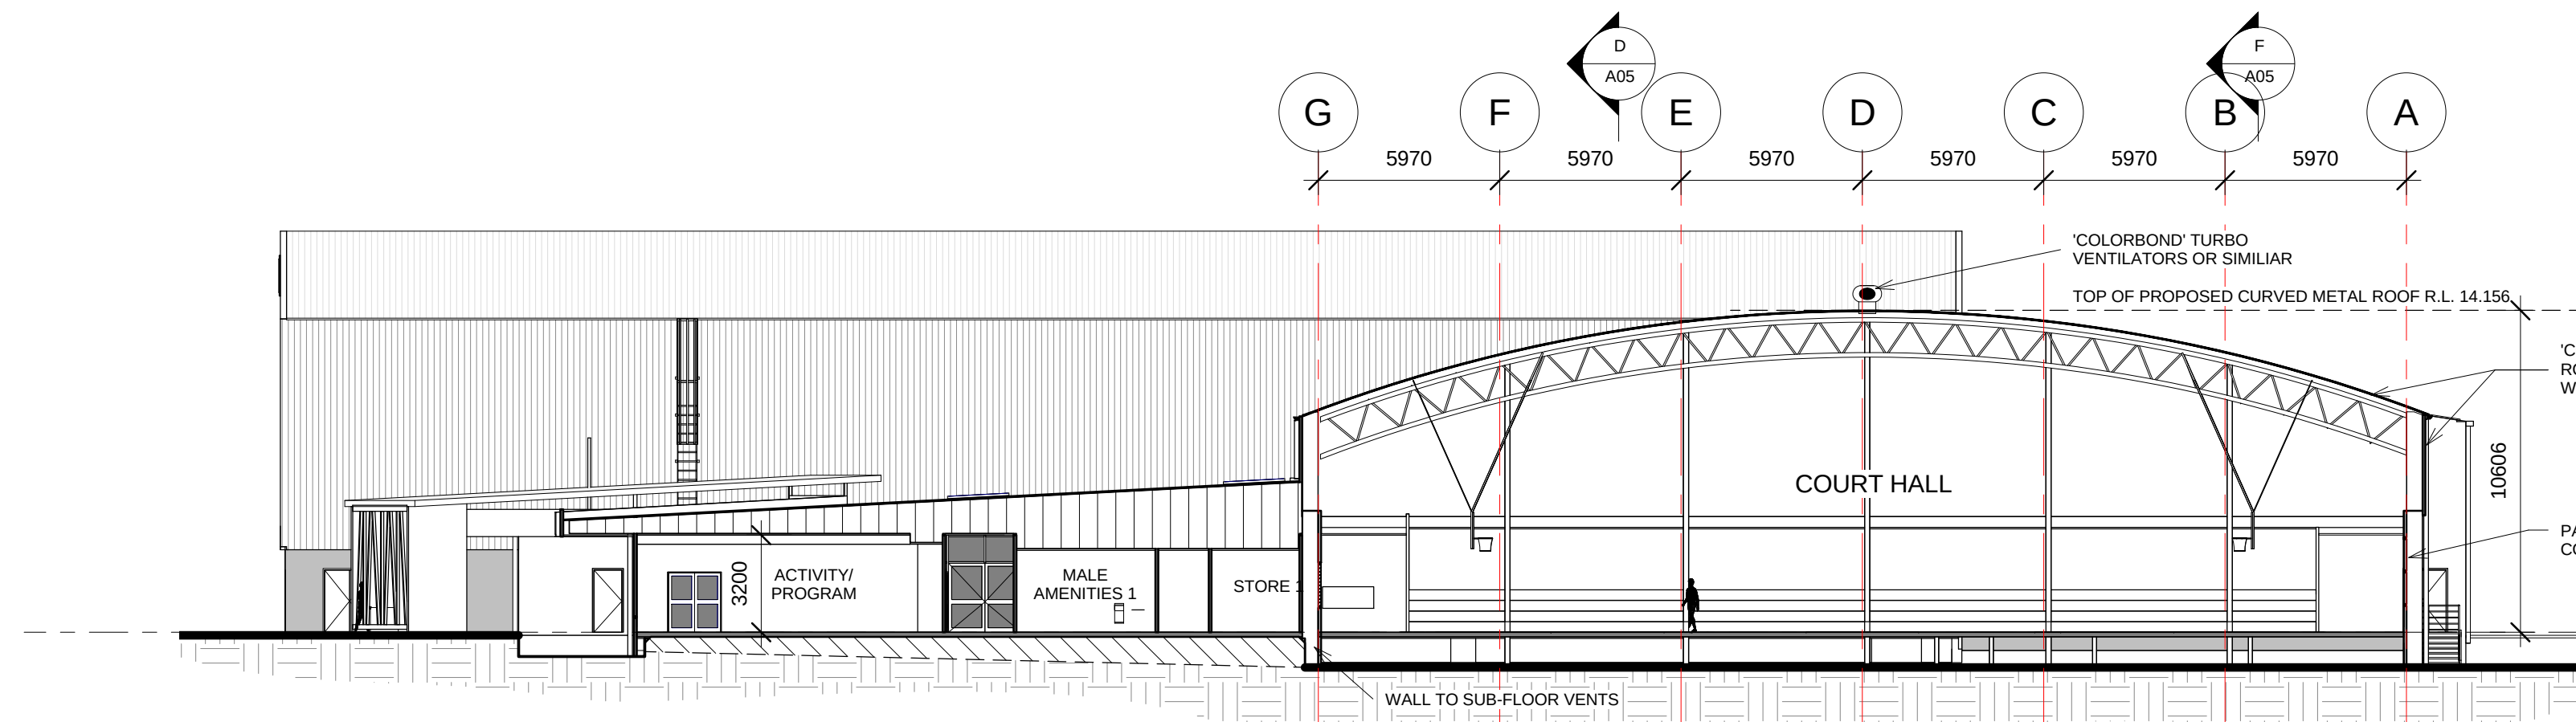


SECTION A
1:200

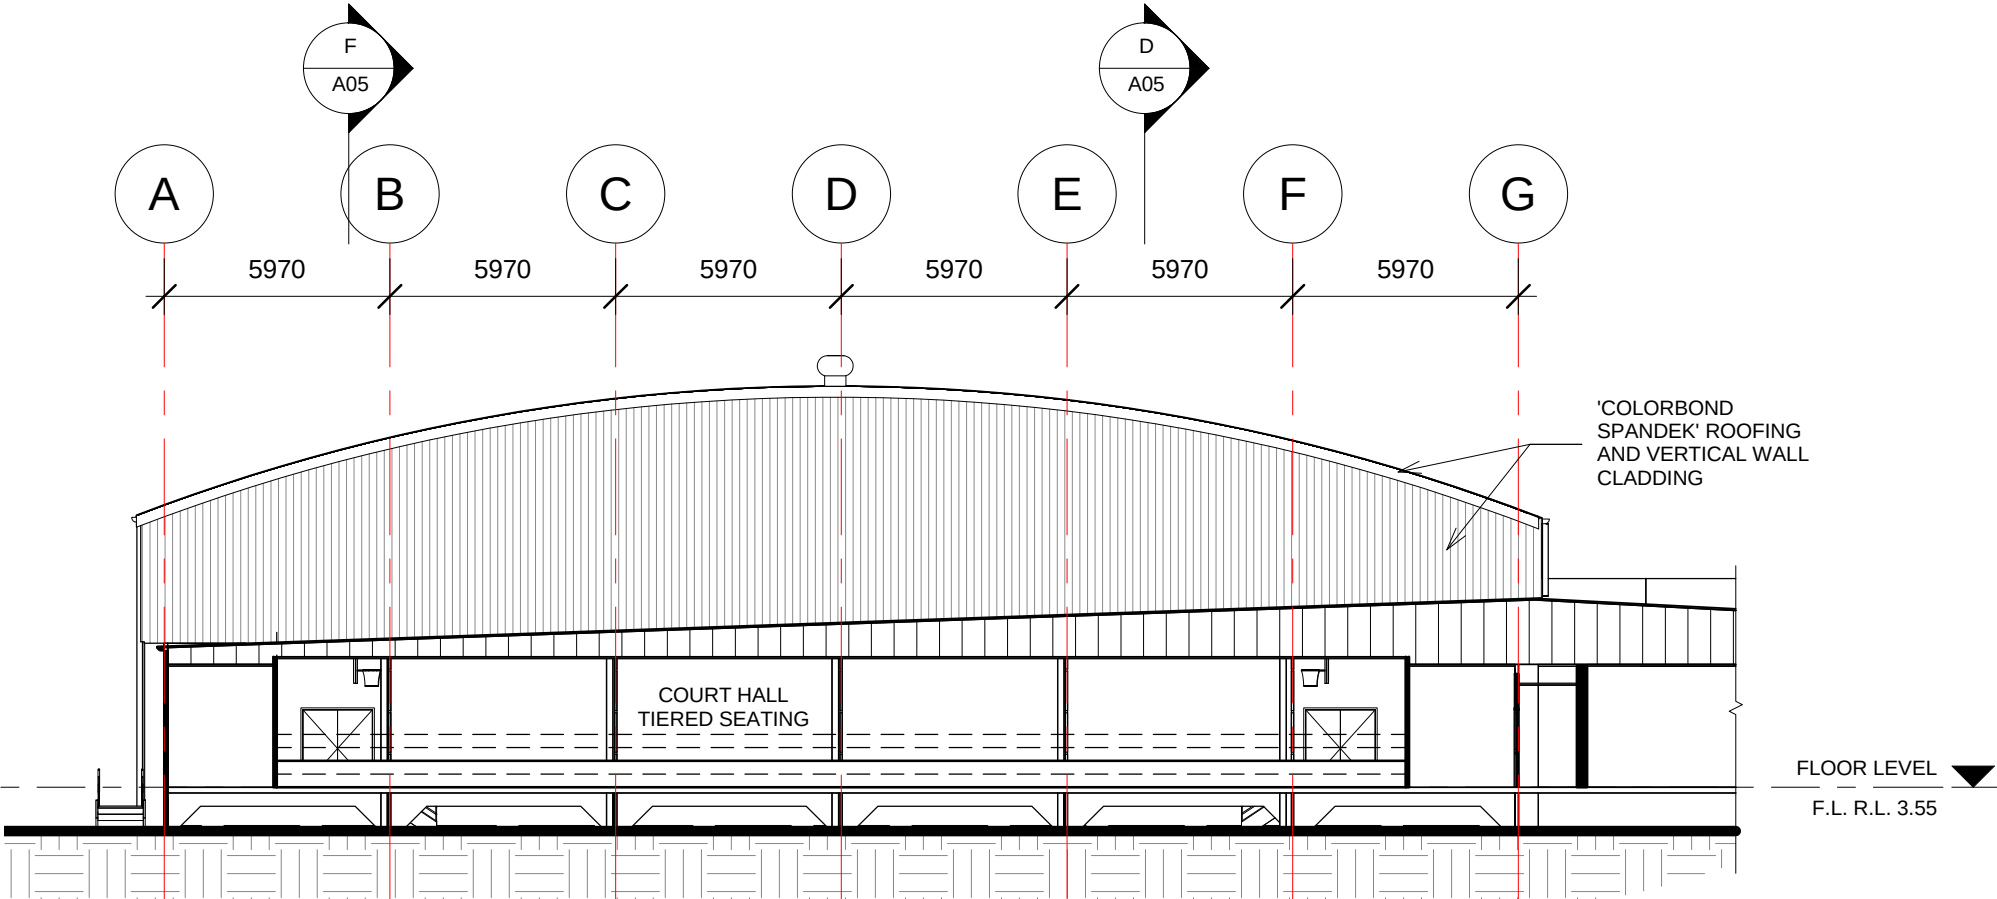


SECTION E
1:200

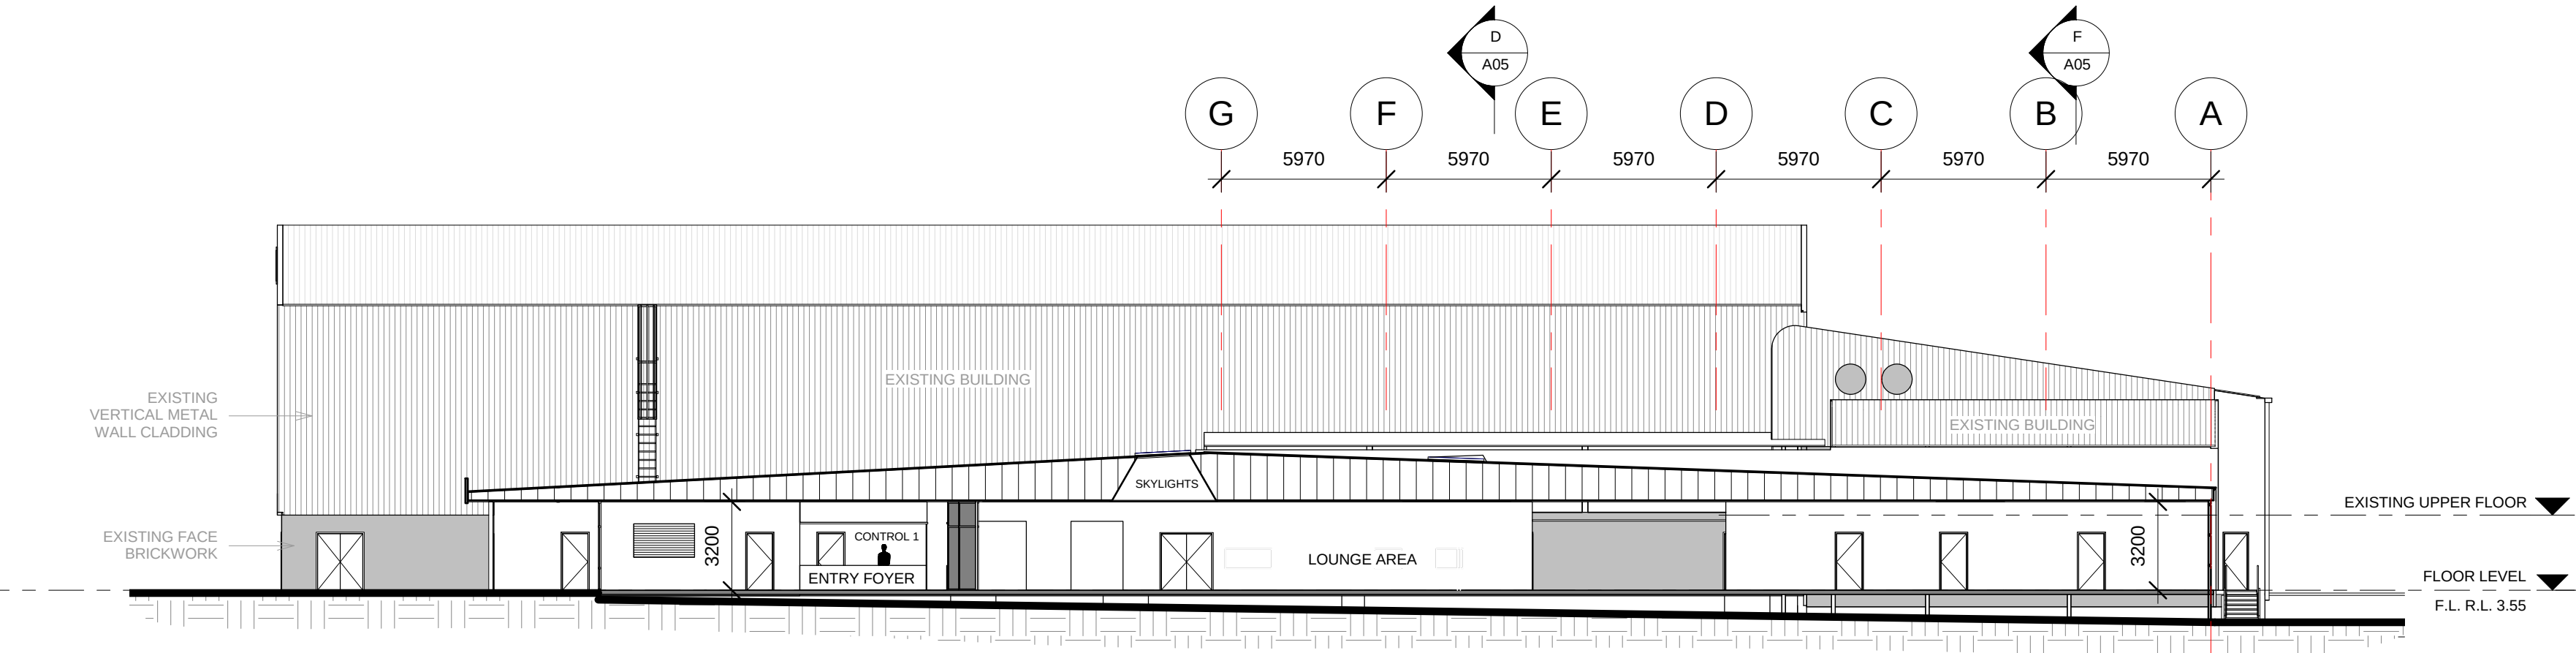


SECTION B
1:200

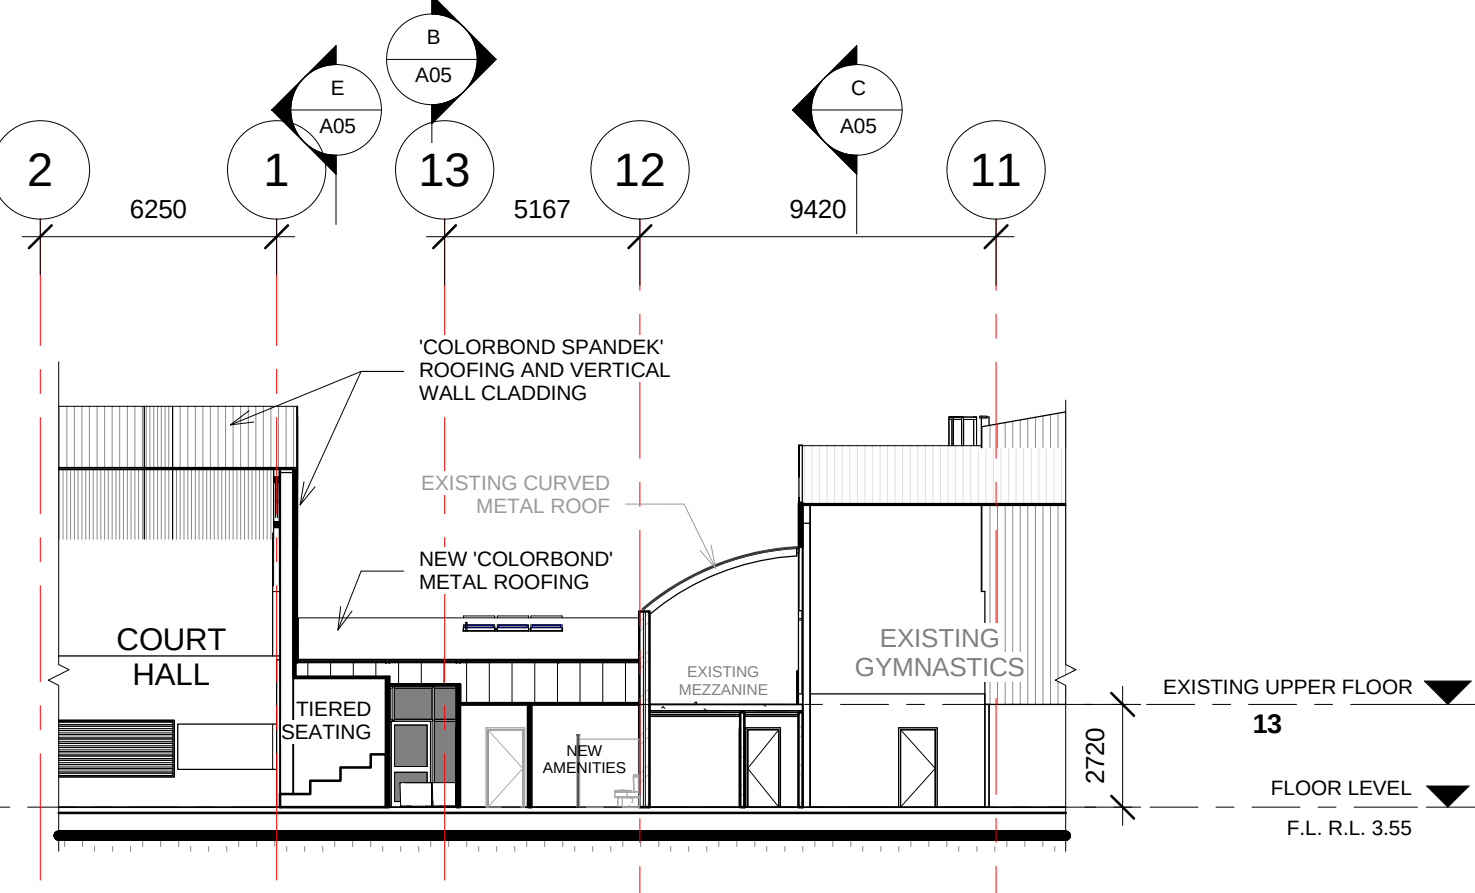

SECTION F
1:200

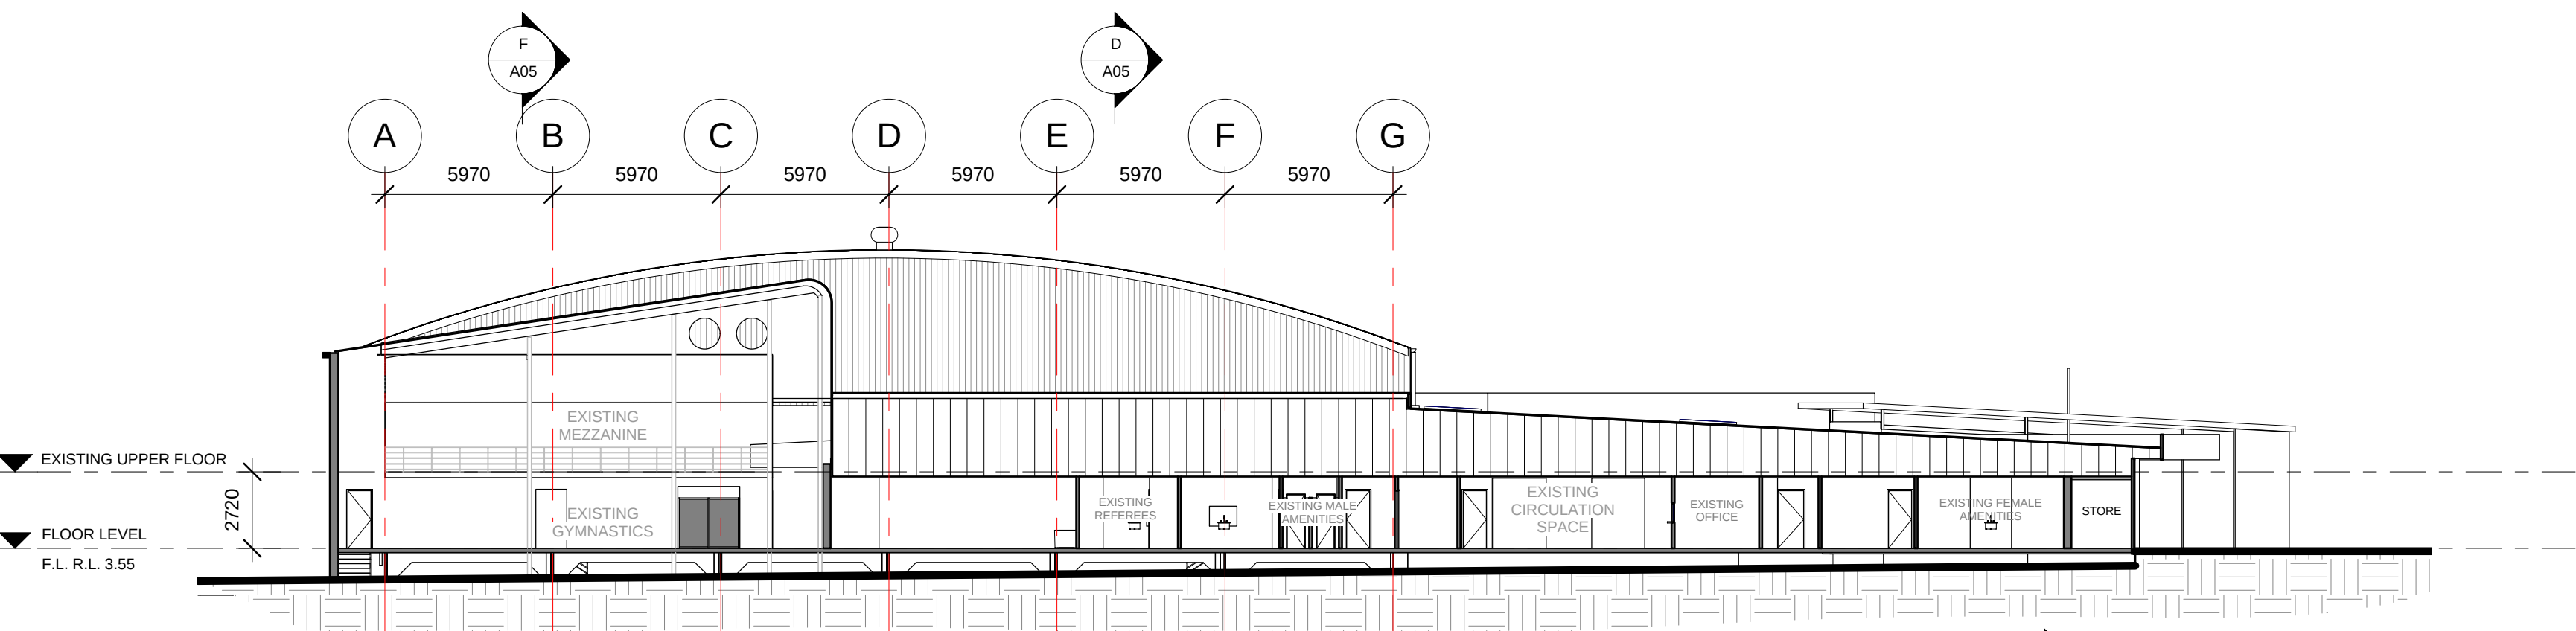

SECTION C
1:200

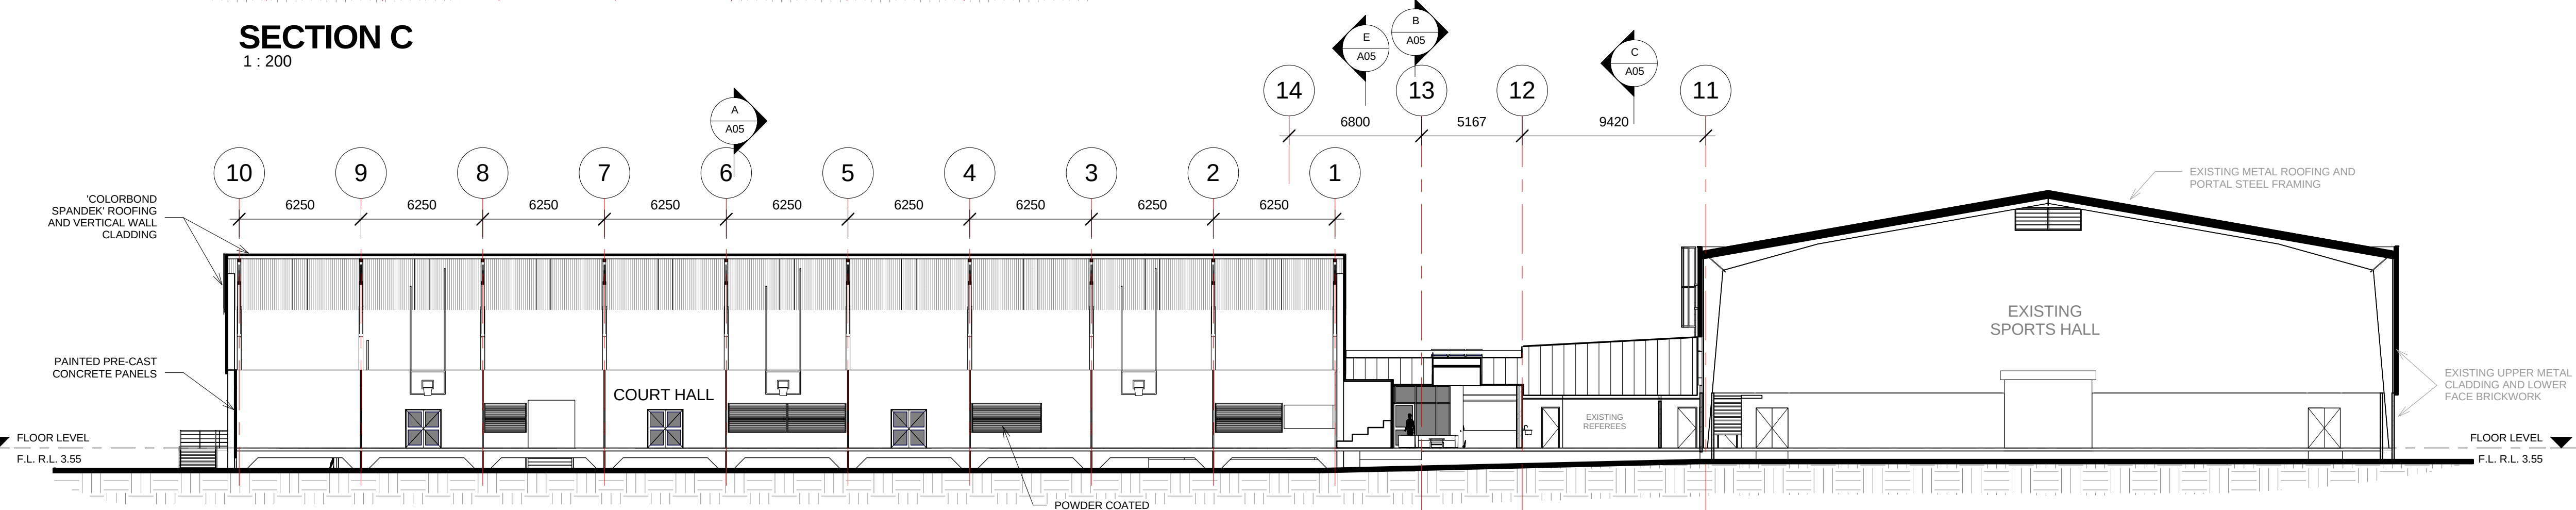

SECTION D
1:200

REV.	DATE	BY
REV. A	1.8.13	EB
D.A. ISSUE	22.6.13	EB
REV. A	16.6.13	EB
PRELIMINARY	8.5.13	EB
ISSUE	DATE	BY

HYDRAULIC ENGINEER:
GHD
62 Clarence Street
Port Macquarie NSW 2444
Phone: (02) 6586 8713
Email: bryan.percival@ghd.com

ELECTRICAL ENGINEER:
SPECTRUM
ENGINEERING SOLUTIONS
1 Davis Place
Glenhaven NSW 2156
Phone: (02) 9500 6802
Mobile: 0419 294 533
Email: mal@spectrumengineers.com.au

STRUCTURAL AND CIVIL ENGINEER:
GR Consulting Engineers
GR CONSULTING ENGINEERS PTY LTD
UNIT 4, 35 MERRIGAL ROAD
PO BOX 977
PORT MACQUARIE NSW 2444
ABN 26 147 985 359
Phone: (02) 4446 0777
Fax: (02) 4446 1077
Email: mail@grce.com.au

DESIGN ARCHITECT:
Facility Design Group
ARCHITECTS
19 The Terrace
Camden NSW 2560
Phone: (02) 4446 0777
Fax: (02) 4446 1077
Email: stephen@fdg.com.au

CLIENT:
**PORT MACQUARIE-
HASTINGS COUNCIL**

PROJECT NAME:
**PORT MACQUARIE INDOOR SPORTS
STADIUM & PCYC DEVELOPMENT**
LOT 81, DP 1128367, HIBBARD DRIVE, PORT MACQUARIE

DRAWING TITLE:

SECTIONS

DATE:	8.5.13	DRAWING NO.	A1 PRINT SIZE
SCALE:	1:200	A05	
JOB NO.:	W.191		

DRAWN BY: E.BALATTI CHECKED BY: S. JOHANSSON

COPYRIGHT FACILITY DESIGN GROUP PTY. LIMITED. ALL RIGHTS RESERVED.
DO NOT SCALE OFF DRAWINGS. WORK TO FIGURED DIMENSIONS ONLY.
VERIFY DIMENSIONS ON SITE PRIOR TO COMMENCING WORK.