


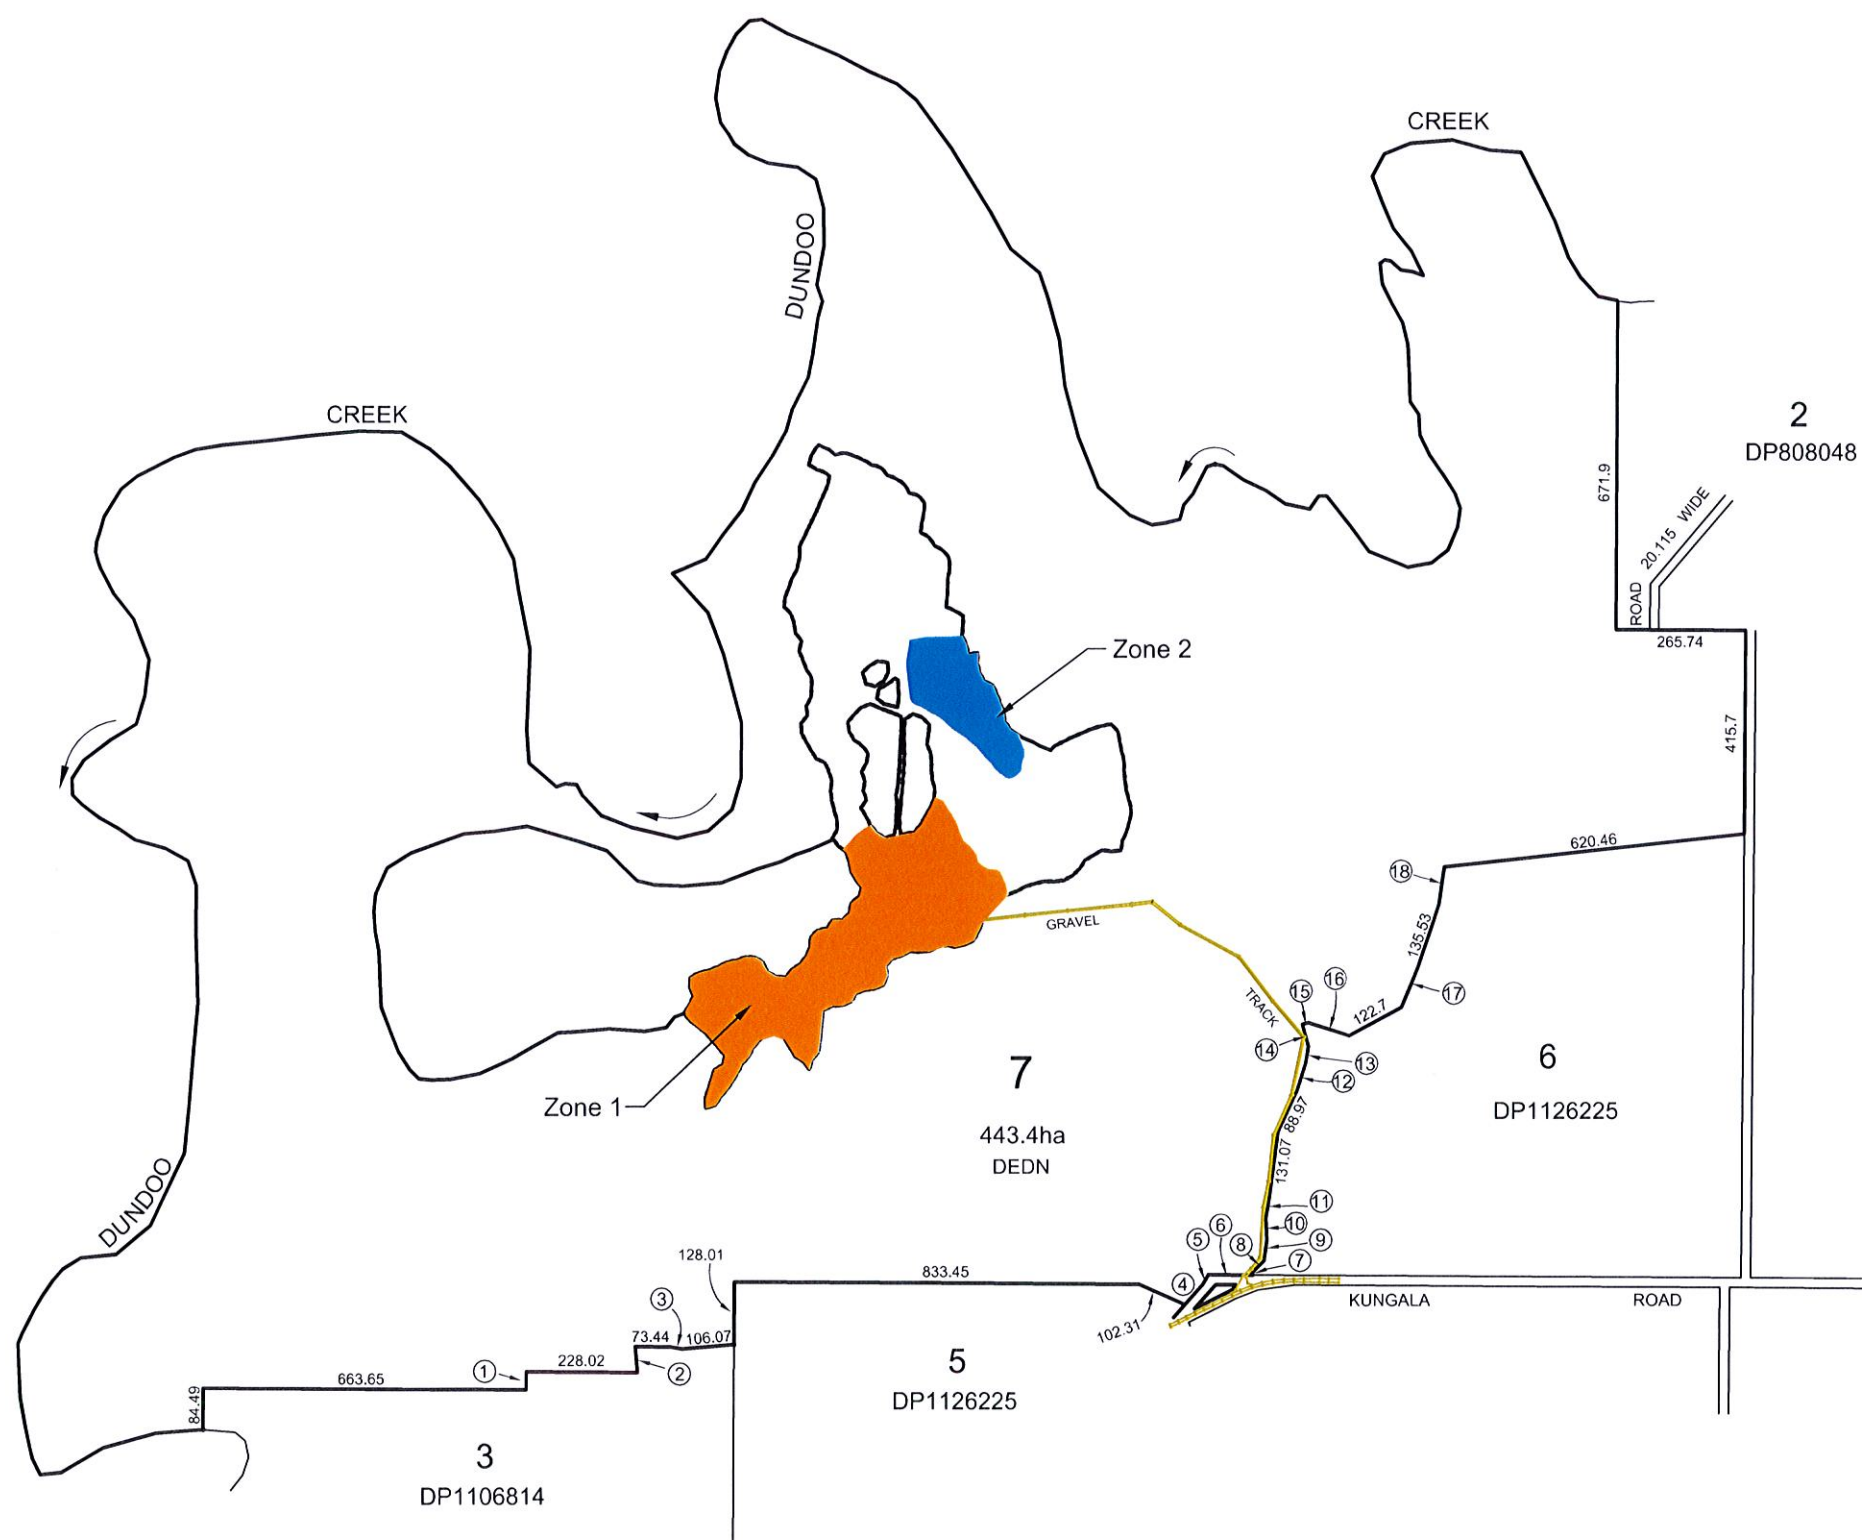

SHORT LINE TABLE	
No.	DISTANCE
1	36.815
2	53.05
3	23.23
4	54.74
5	23.09
6	92.22
7	4.24
8	34.695
9	42.09
10	45.8
11	47.485
12	62.21
13	33.825
14	46.705
15	13.09
16	86.6
17	87.75
18	78.3

Project:

LOT 7 DP1126225
KUNGALA ROAD
KUNGALA

Client:

HOLMES EXTRACTIVE RESOURCES

Title:

SITE PLAN SHOWING
EXTRACTION ZONES


**ARDILL PAYNE
& PARTNERS**

Consulting Civil & Structural Engineers Project Managers
Town Planners & Surveyors
79 Tamar Street
P.O. Box 20
BALLINA NSW 2478

Telephone: 02 6686 3280
Facsimile: 02 6686 7920
Email: info@ardillpayne.com.au
Website: www.ardillpayne.com.au

Survey	BT	Scale at A3	1:15000
Drawn	RB	Datum	A.H.D.
Date	16/10/2014	Filename	6916DS
Checked		Approved	
Job No.	6916	Dwg. No.	Site 01
		Issue	

Do not scale drawing. Use written dimensions only
This plan is copyright©All rights reserved.

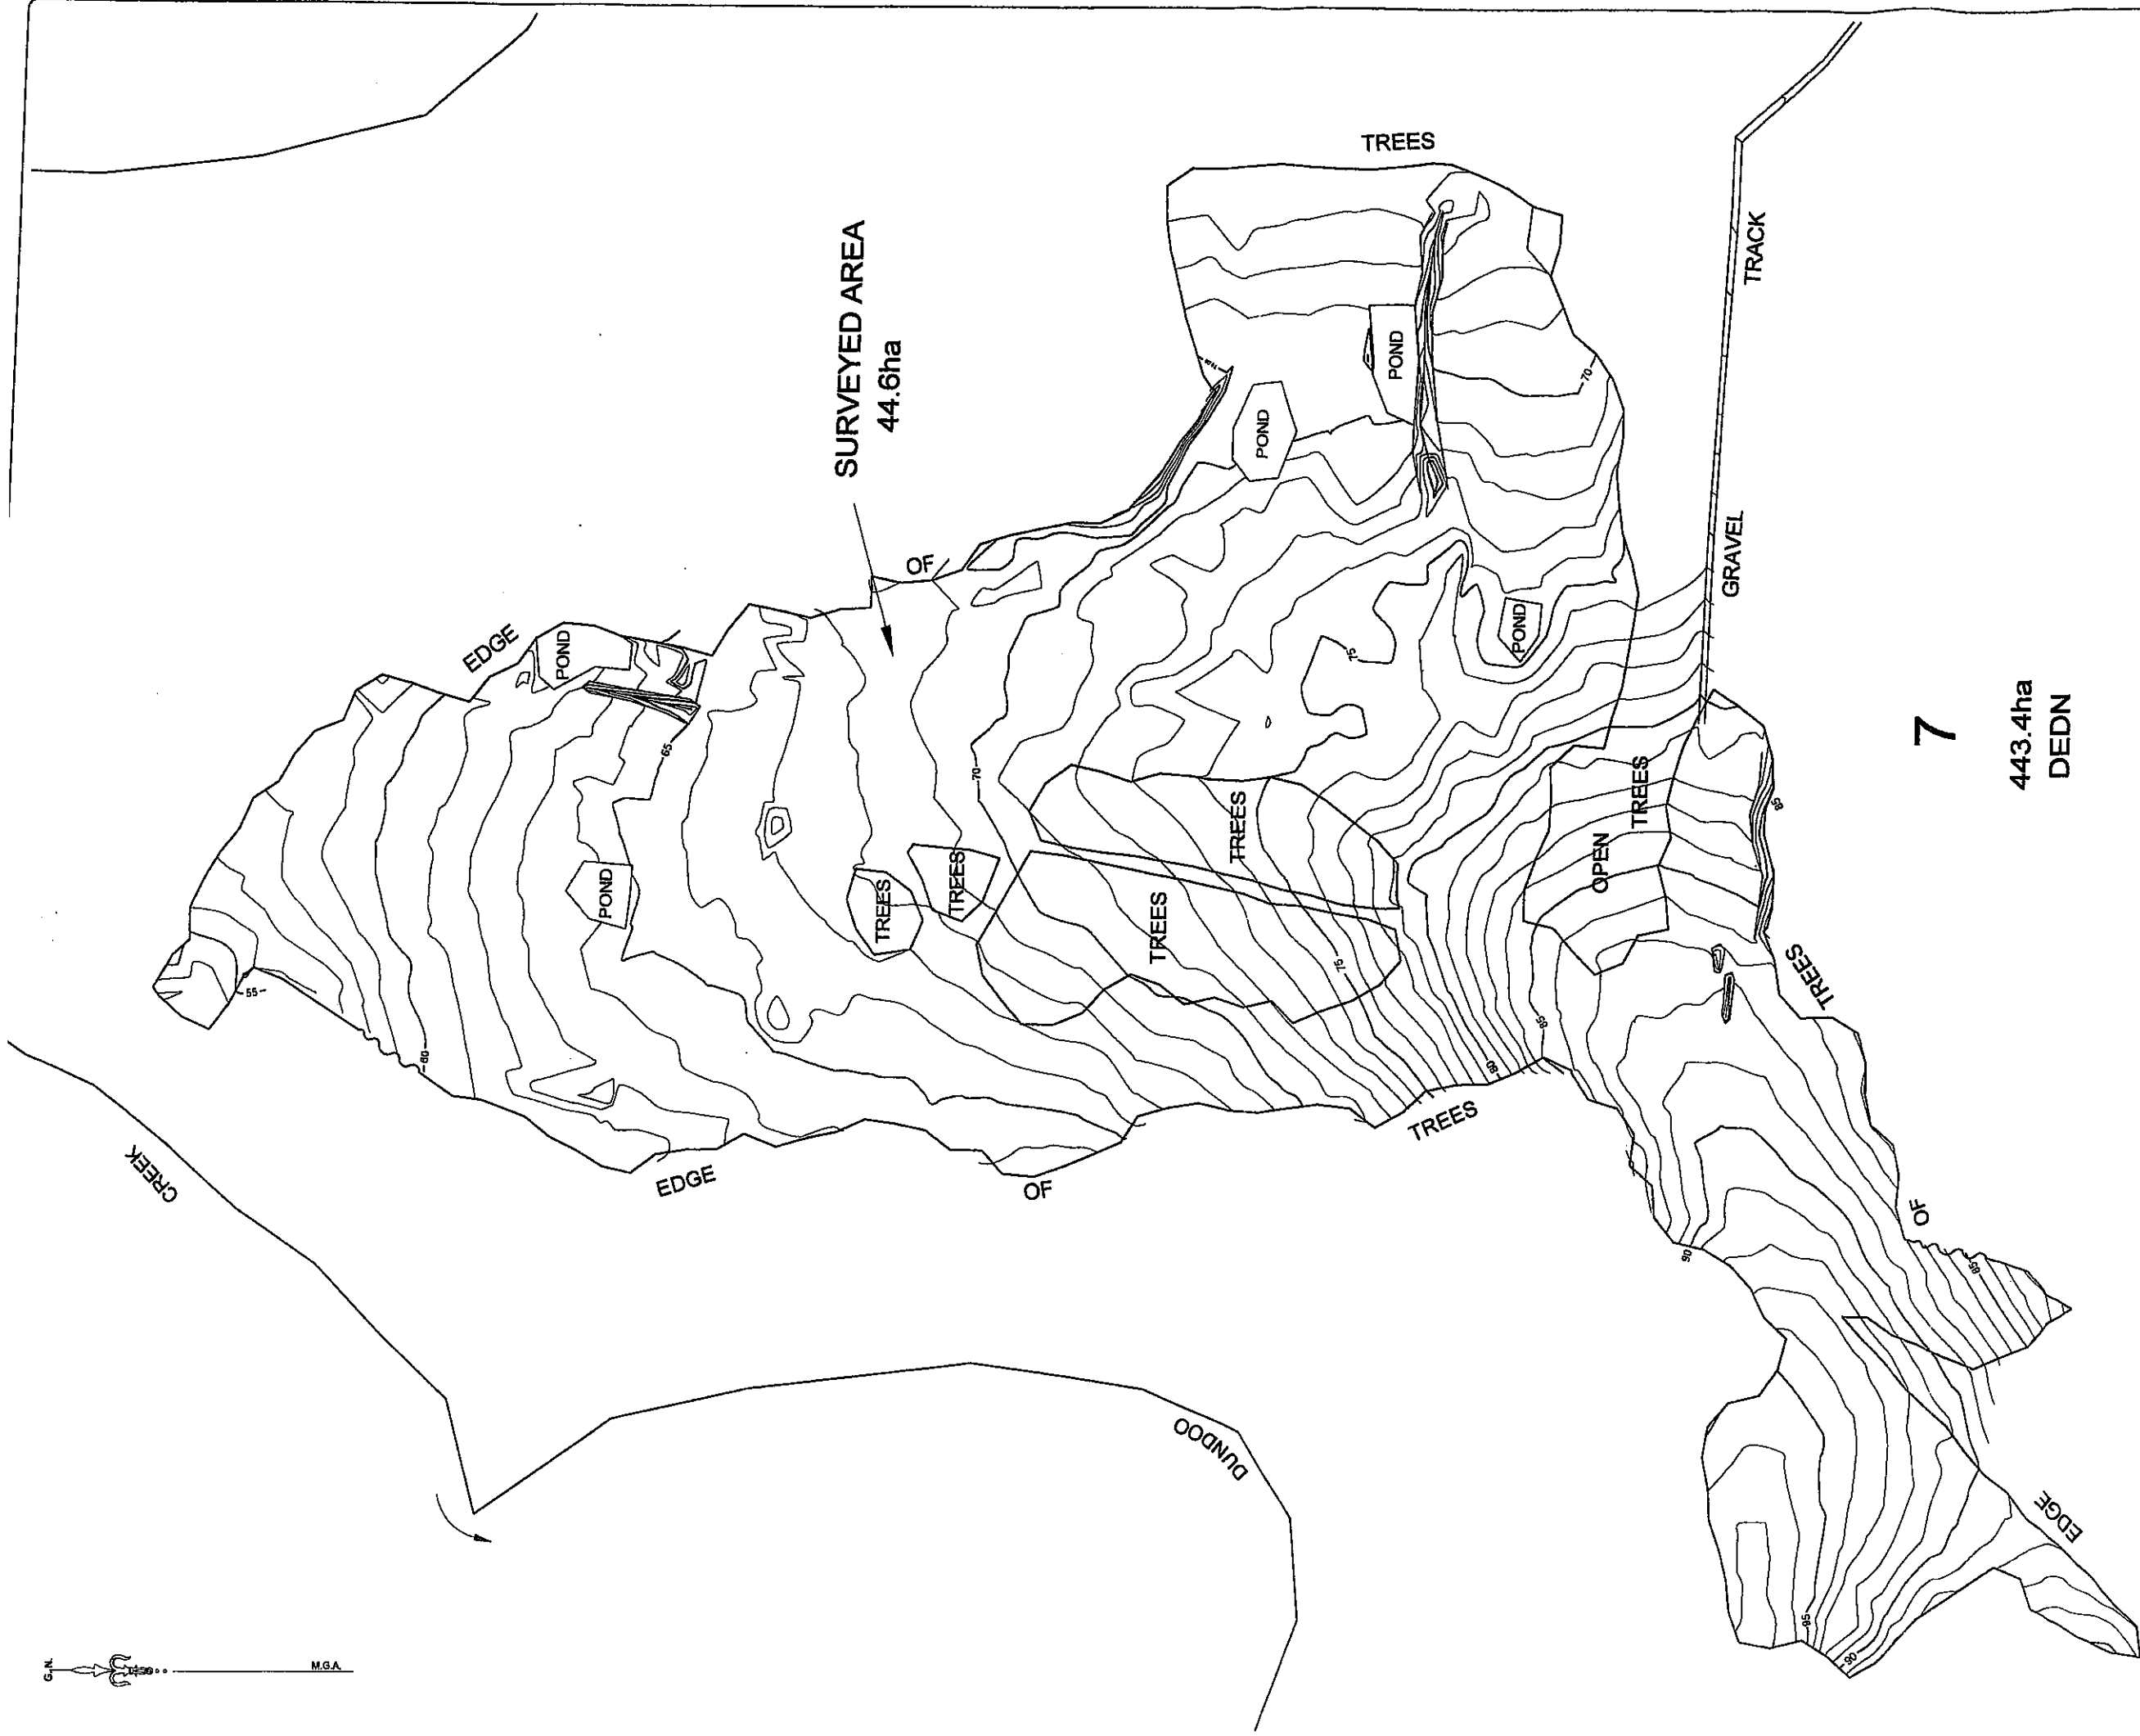

Project:
**LOT 7 DP1126225
KUNGALA ROAD
KUNGALA**

Do not scale drawing. Use written dimensions only
This plan is copyright © All rights reserved.


Client:
**HOLMES EXTRACTIVE
RESOURCES**

Title:
**PLAN SHOWING CONTOURS
& SITE FEATURES**

**ARDILL PAYNE
& PARTNERS**
Consulting Civil & Structural Engineers Project Managers
Town Planners & Surveyors
79 Tamar Street
P.O. Box 20
BALLINA NSW 2478

Telephone: 02 6686 3280
Facsimile: 02 6686 7920
Email: info@ardillpayne.com.au
Website: www.ardillpayne.com.au



Survey	BT	Scale at A3	1:4000
Drawn	BT	Datum	A.H.D.
Checked	GC	Date	3/7/09
Approved		Filename	6916DS
Job No.	6916	Dwg. No.	Issue
			Sv.02

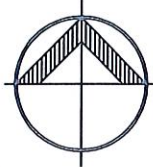

Notes: Staging

Stage 1 – Zones 1 & 2 to be active extraction sites.


Revegetation – Zones to be rehabilitated when exhausted.

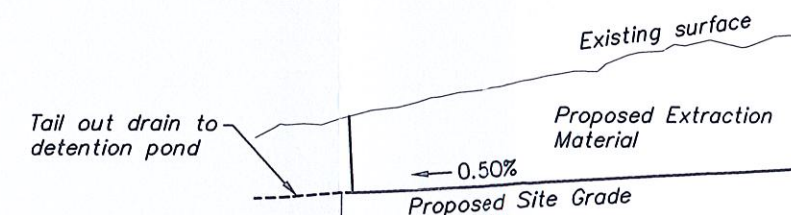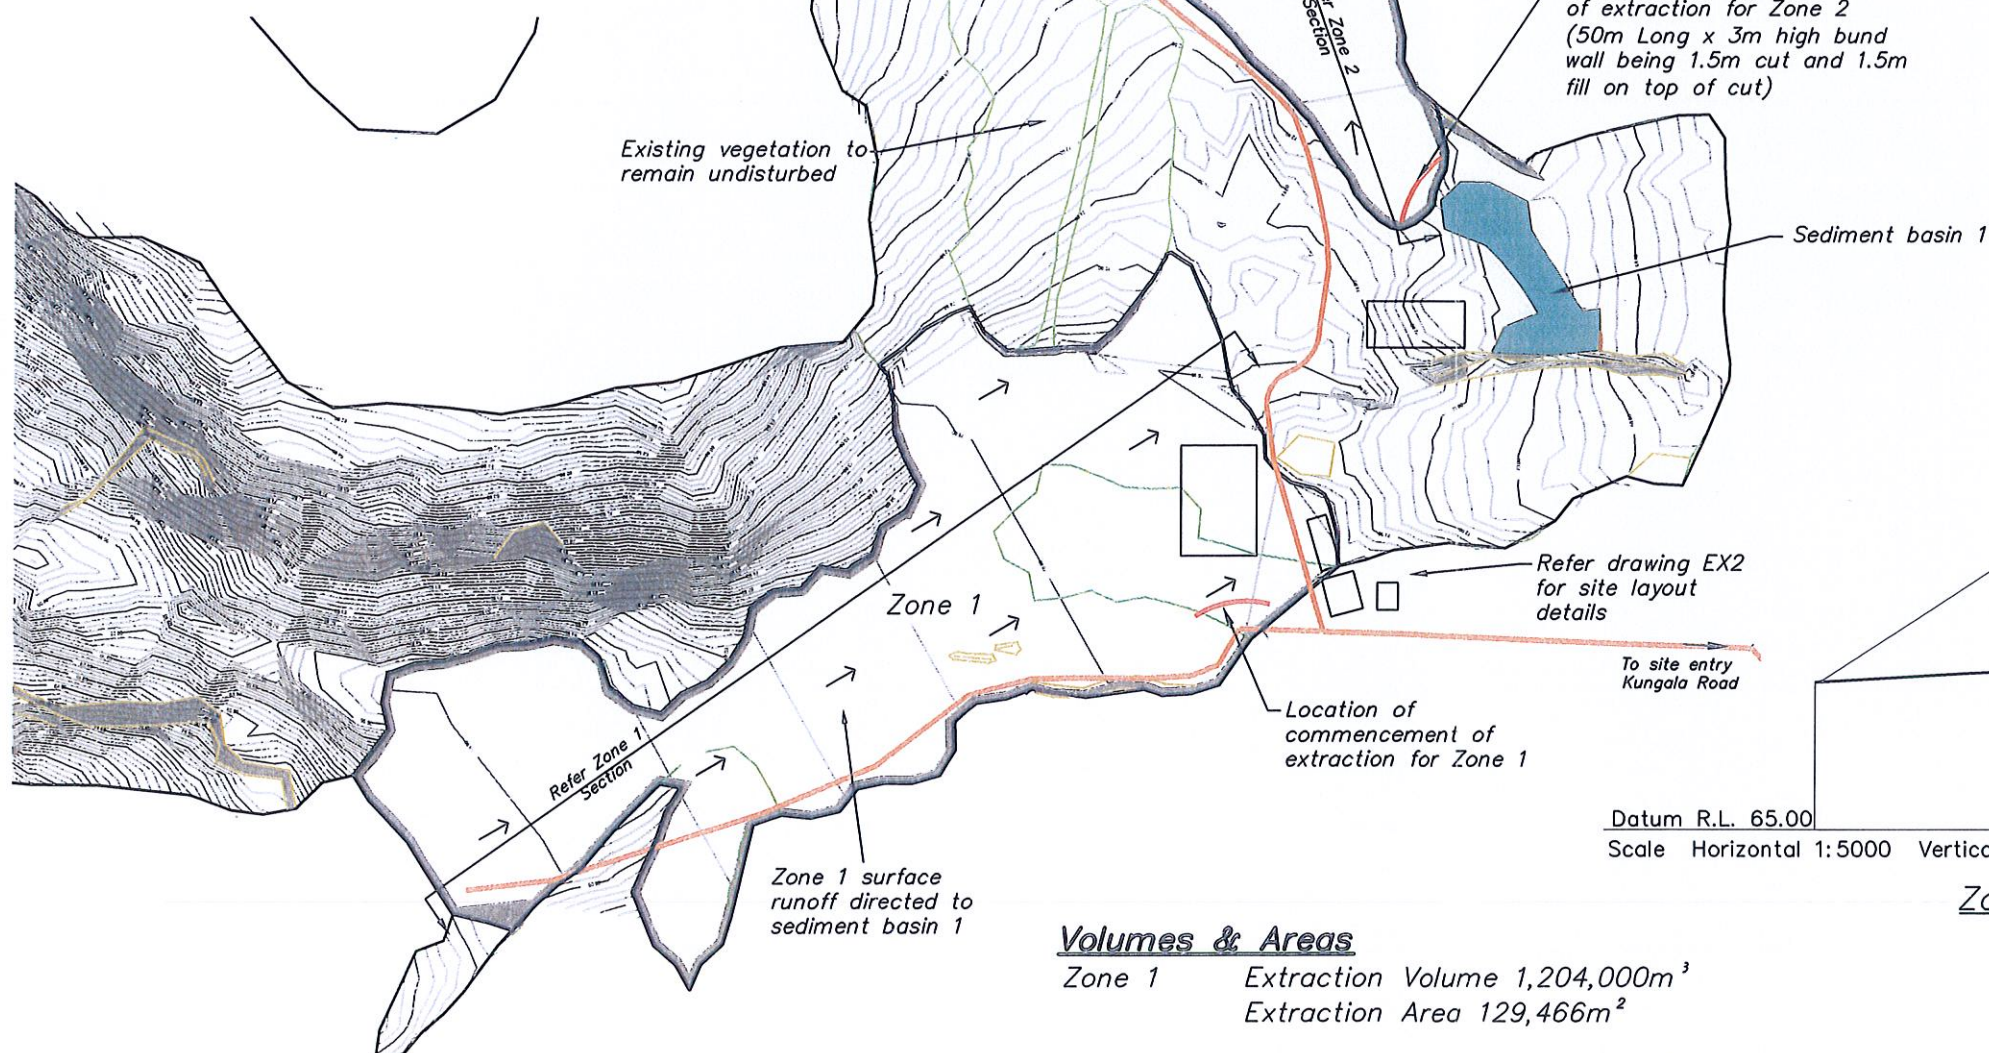

Datum R.L. 50.00

Scale Horizontal 1:5000 Vertical 1:500

Zone 2 Proposed Extraction Section

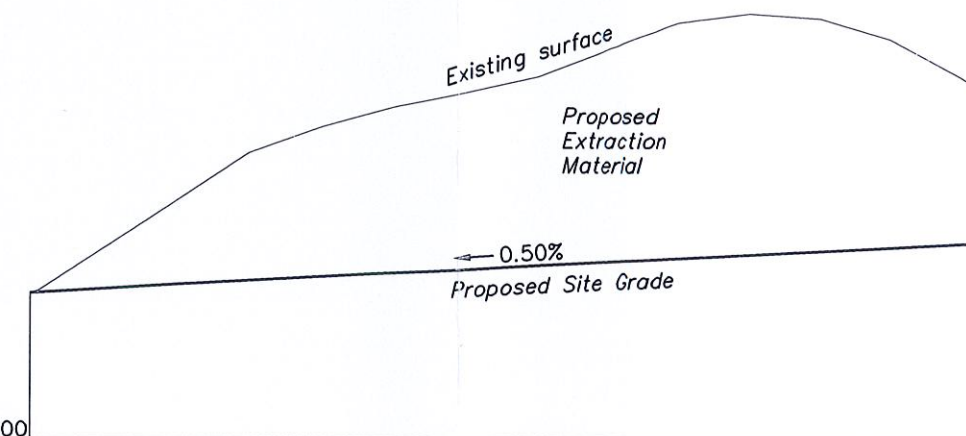

Datum R.L. 65.00

Scale Horizontal 1:5000 Vertical 1:500

Zone 1 Proposed Extraction Section

Volumes & Areas

Zone 1 Extraction Volume 1,204,000m³
Extraction Area 129,466m²

Zone 2 Extraction Volume 239,000m³
Extraction Area 35,494m²

Project:

Lot 7 DP 1126225
Kungala Road
Kungala

Client:

Holmes Extractive Resources

Title:

Site Layout & Staging

**ARDILL PAYNE
& PARTNERS**

Consulting Civil & Structural Engineers Project Managers

Town Planners & Surveyors

79 Tamar Street
P.O. Box 20
BALLINA NSW 2478

Telephone: 02 6686 3280
Facsimile: 02 6686 7920
Email: info@ardillpayne.com.au
Website: www.ardillpayne.com.au

Design Others

Scale at A3 1:5000

Drawn RMCG

Datum AHD

Date 03/10/2013

Filename 6916 - Extraction Plans

Checked

Approved

Job No.

6916


Dwg. No.

EX1

Issue

C

Do not scale drawing. Use written dimensions only
This plan is copyright © All rights reserved.

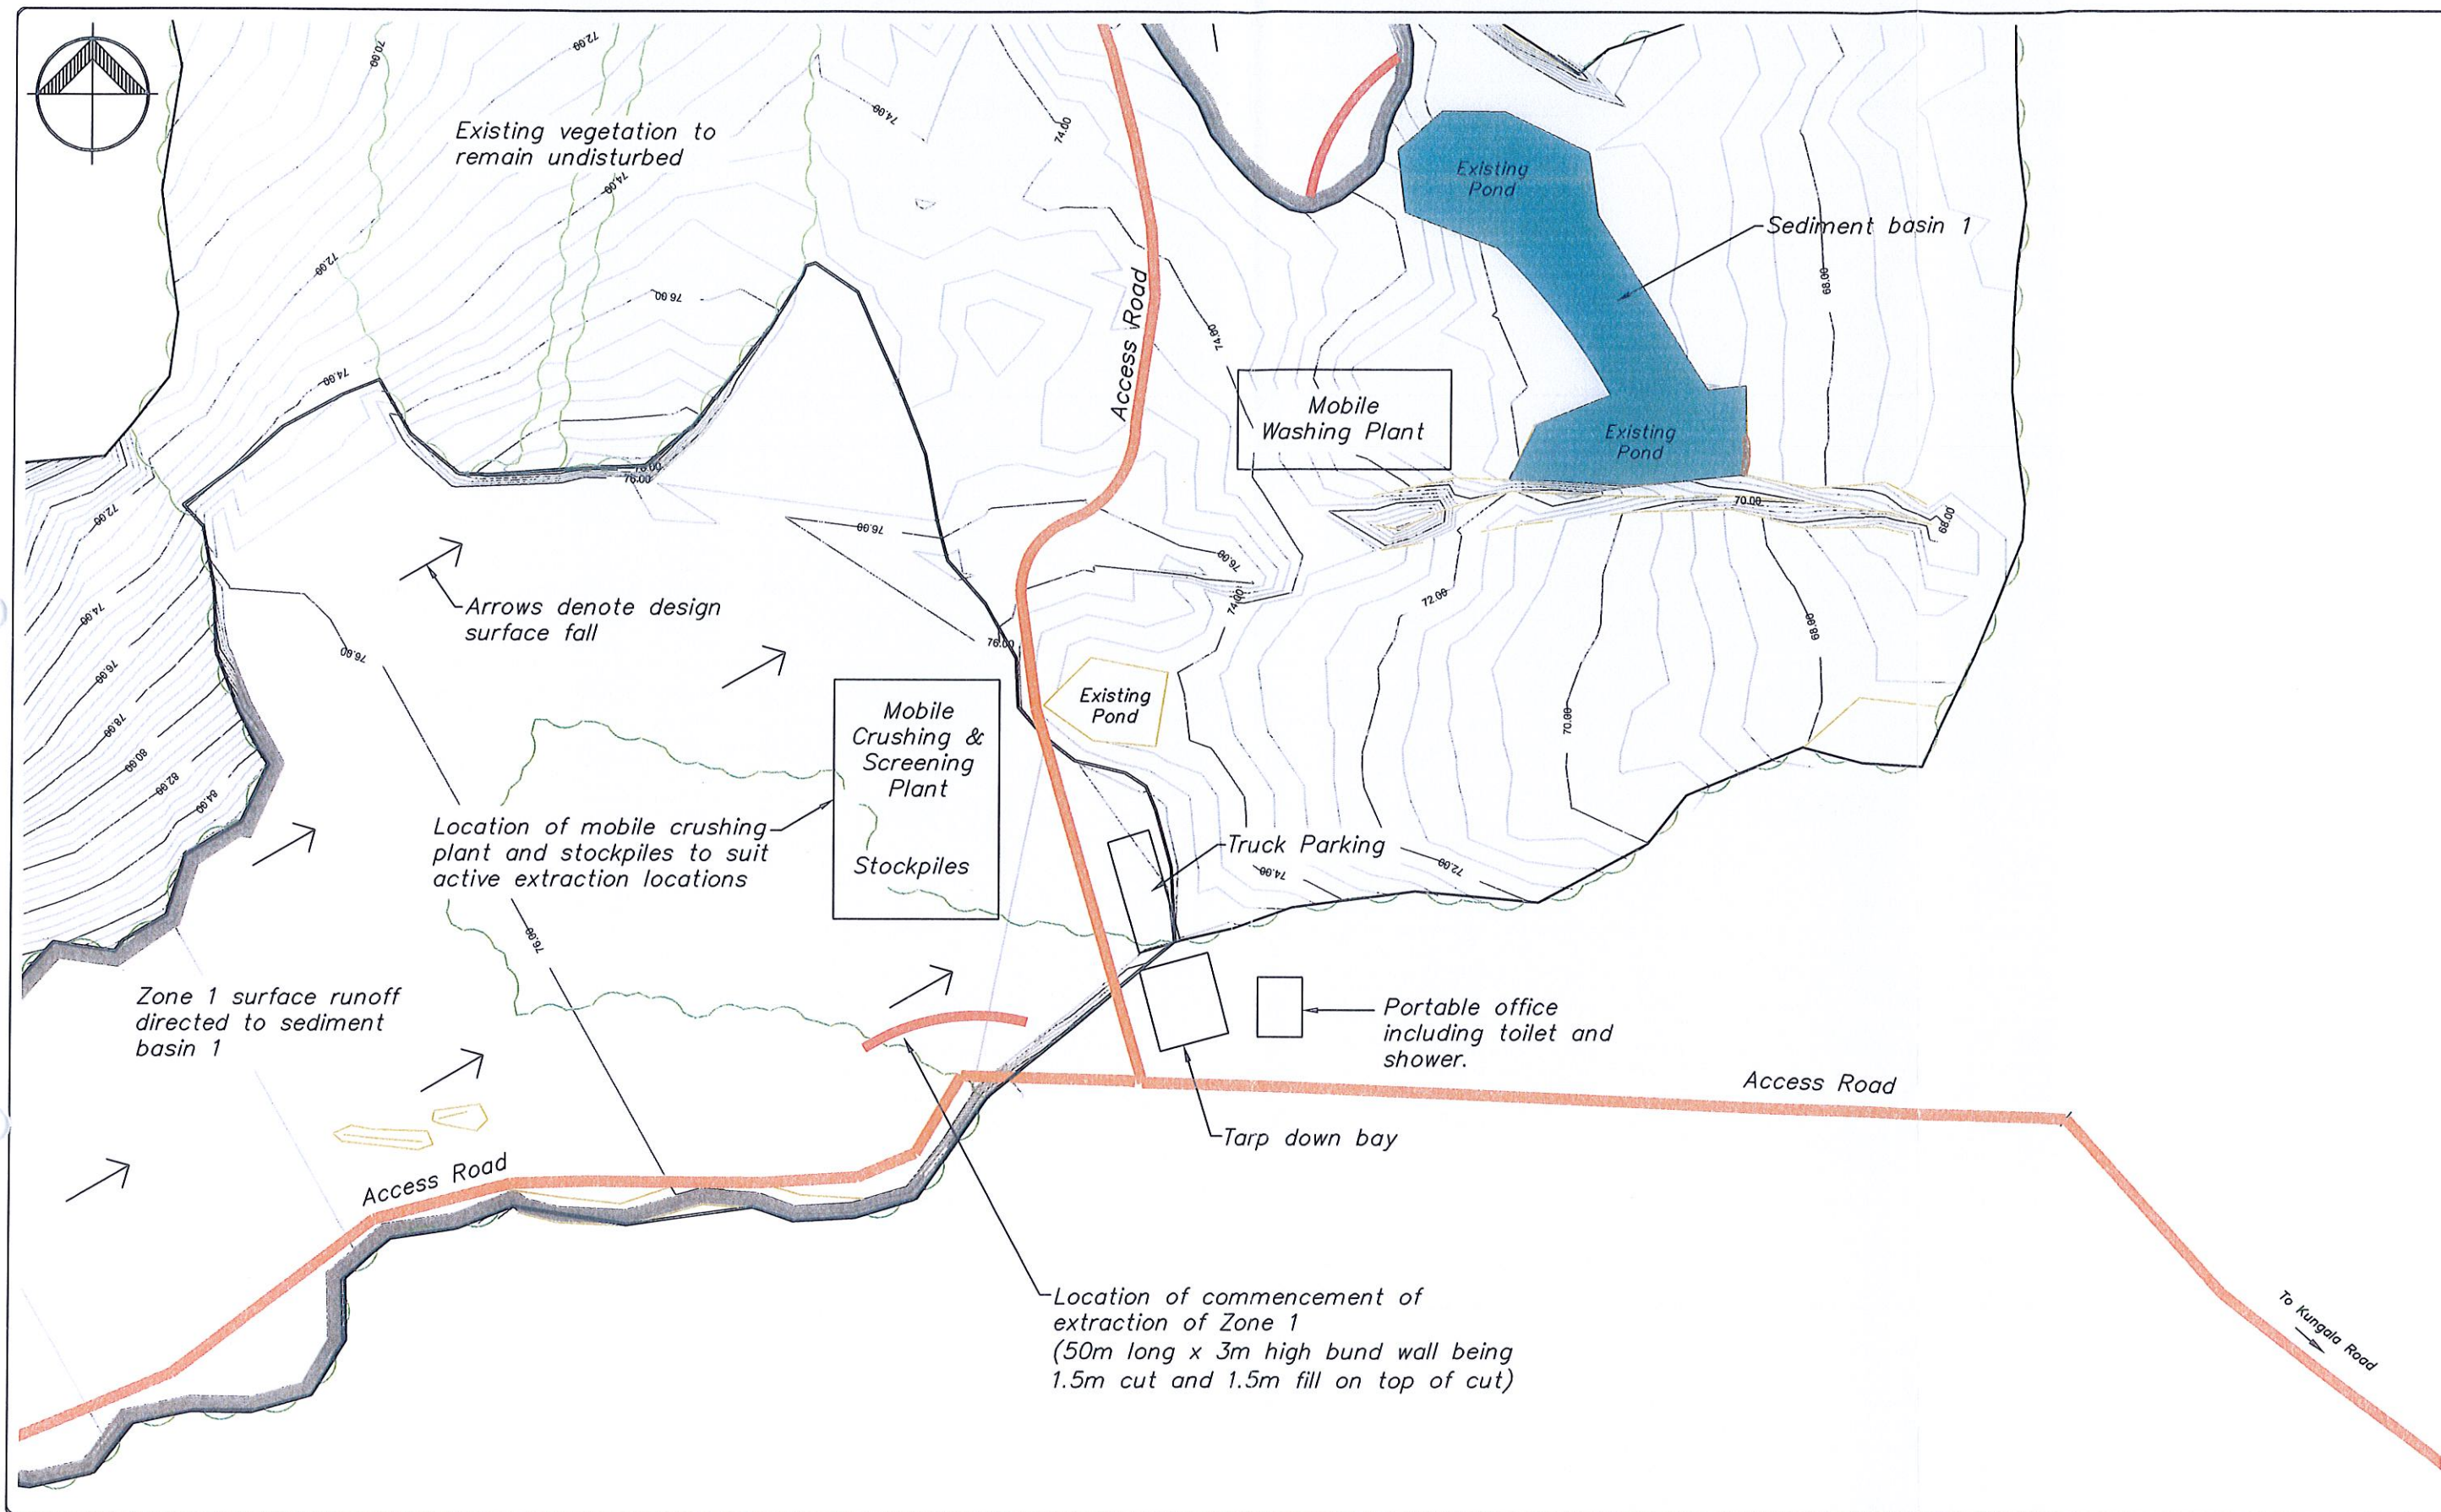

Project: Lot 7 DP 1126225 Kungala Road Kungala		Client: Holmes Extractive Resources		ARDILL PAYNE & PARTNERS				Design Others		Scale at A3 1:10000		
		Title: Site Building Details		Consulting Civil & Structural Engineers Project Managers Town Planners & Surveyors		Telephone: 02 6686 3280 Facsimile: 02 6686 7920 Email: info@ardillpayne.com.au Website: www.ardillpayne.com.au		Drawn RMcG		Datum AHD		
Do not scale drawing. Use written dimensions only This plan is copyright©All rights reserved.								Date 03/10/2013		Filename 6916 - Extraction Plan		
								Checked		Approved		
								Job No. 6916		Dwg. No. EX2		Issue C