




F	Issued for DD Report - Draft	31.01.13
E	Issued for Information	12.12.12
D	Issued for Information	21.11.12
C	QS Costing Update	13.11.12
B	Issued for Information	19.10.12
A	Issued for Information	16.10.12
REV		

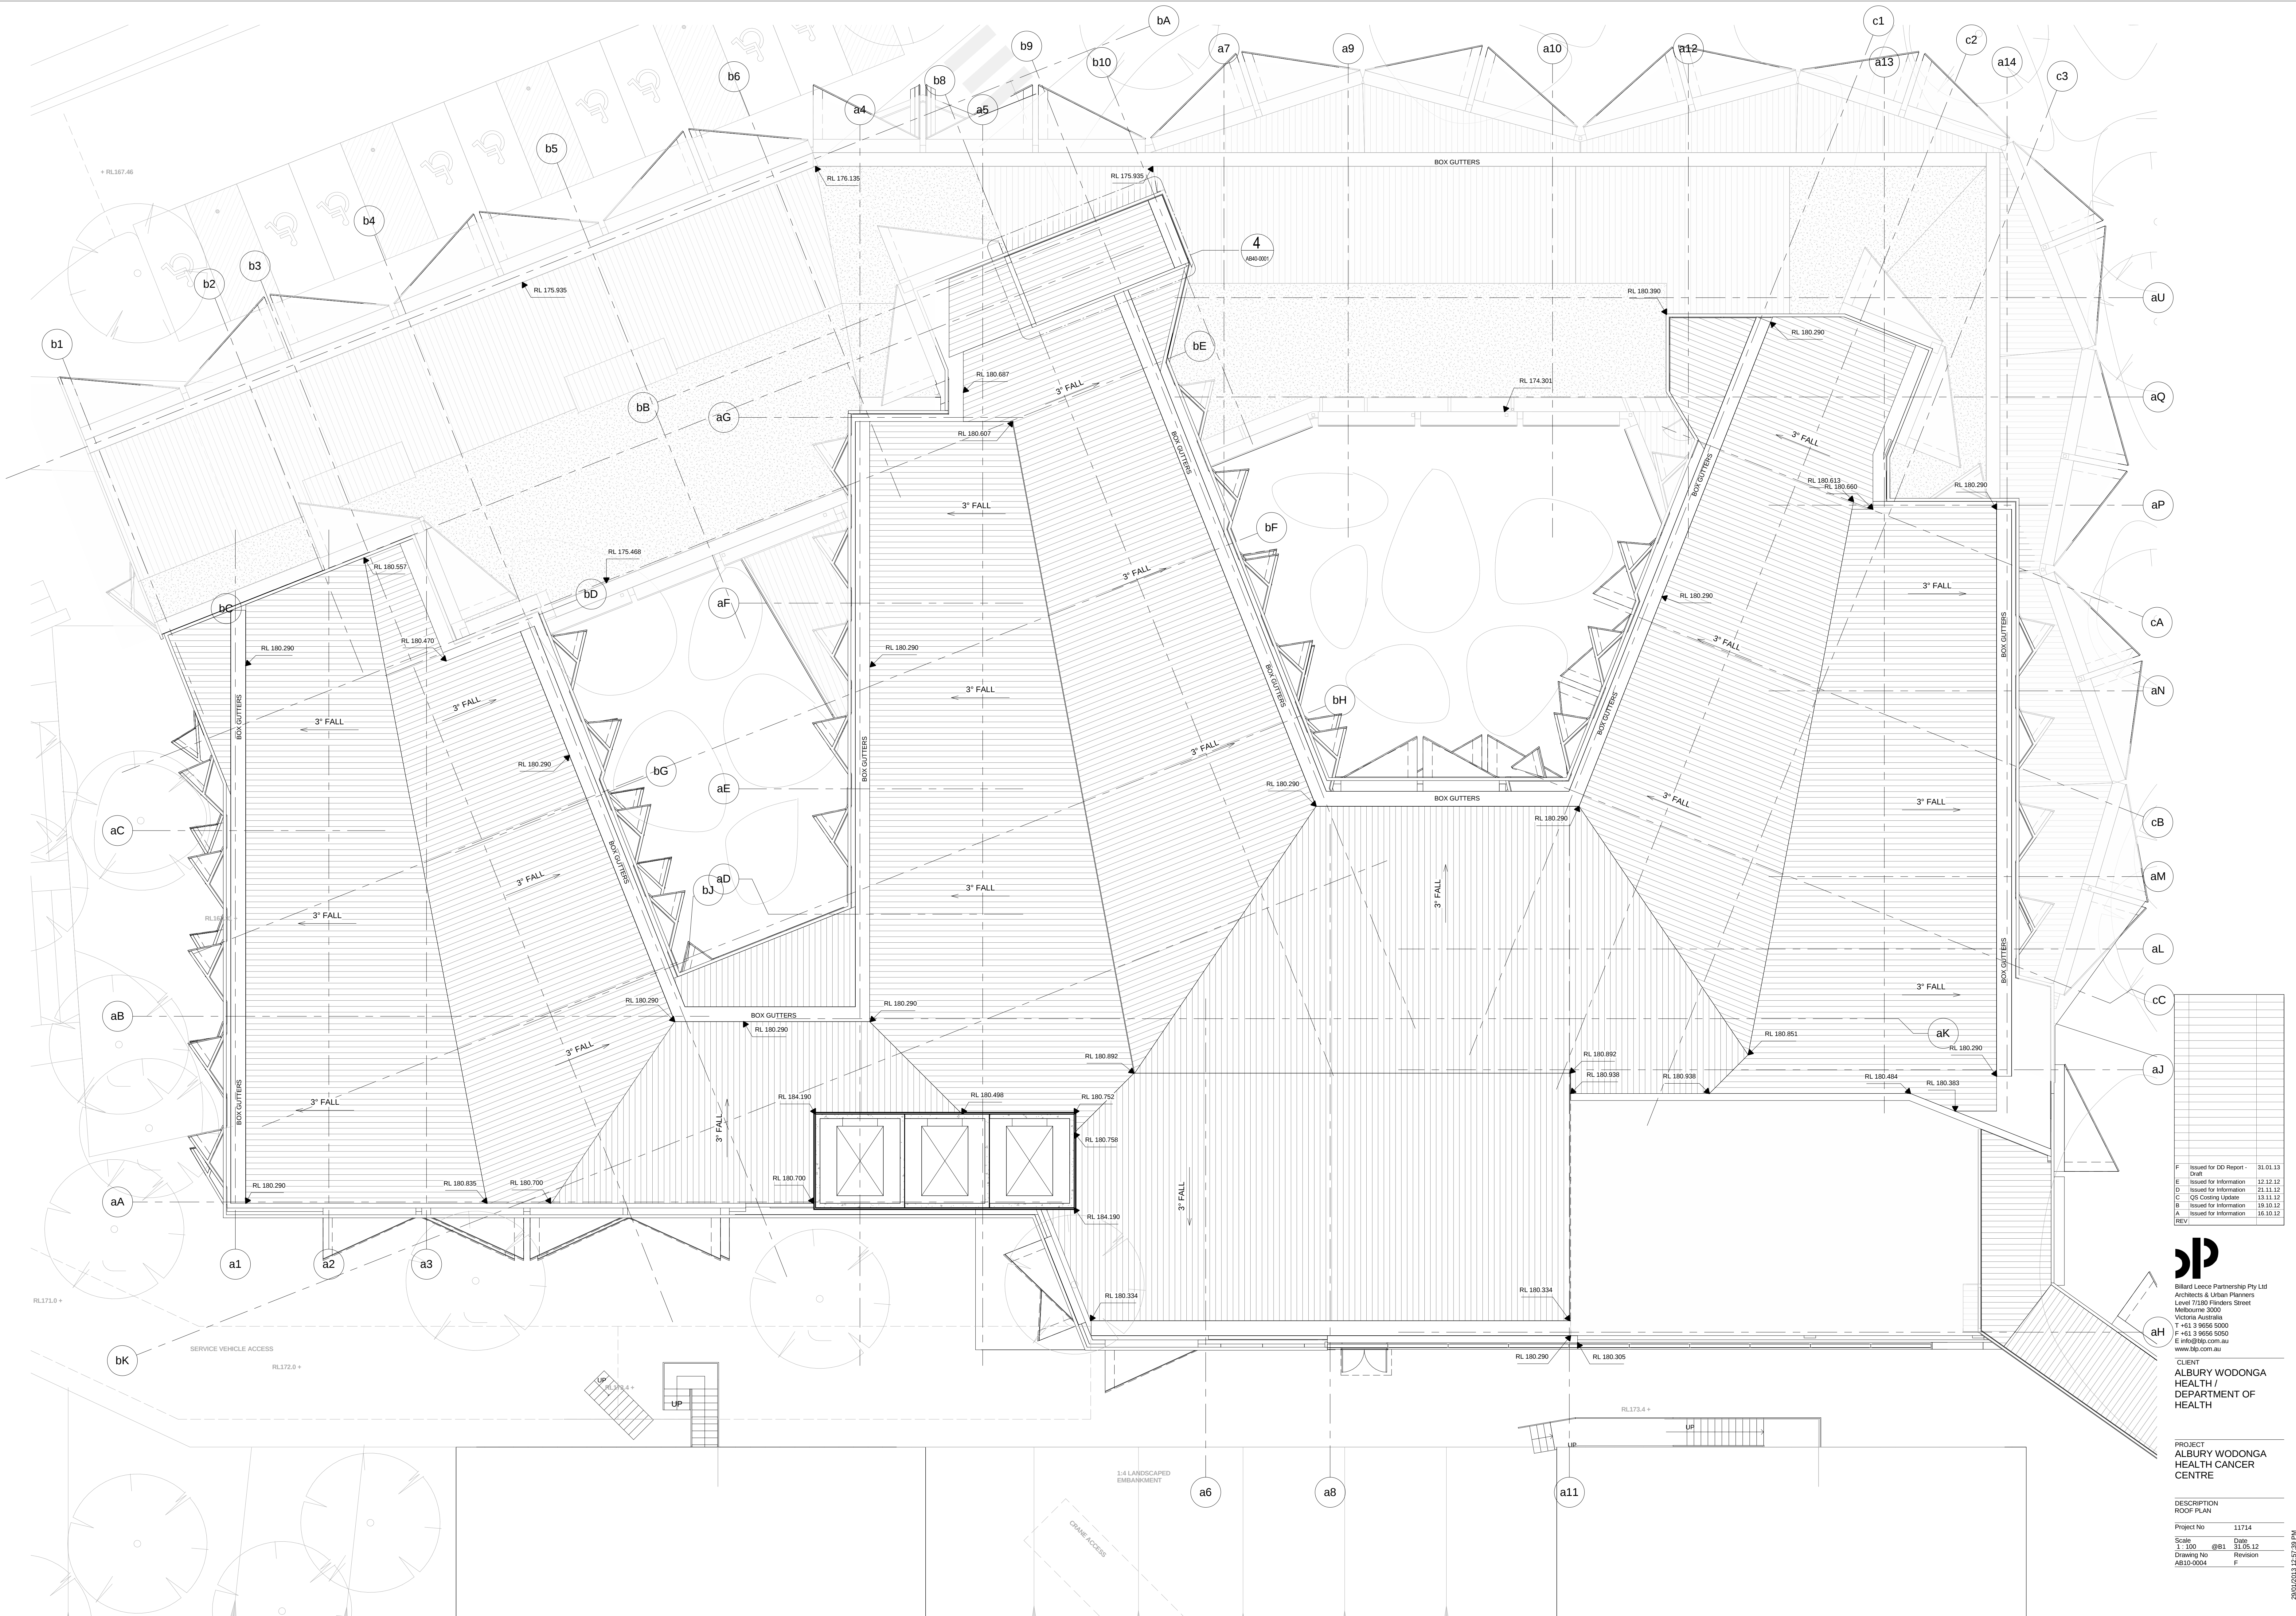

Billard Leece Partnership Pty Ltd
Architects & Urban Planners
Level 7/180 Flinders Street
Melbourne 3000
Victoria Australia
T +61 3 9656 5000
F +61 3 9656 5050
E info@blp.com.au
www.blp.com.au

CLIENT
ALBURY WODONGA
HEALTH /
DEPARTMENT OF
HEALTH

PROJECT
ALBURY WODONGA
HEALTH CANCER
CENTRE

DESCRIPTION ROOF PLAN	
Project No	11714
Scale 1 : 100 @B1	Date 31.05.12
Drawing No AB10-0004	Revision F

29/01/2013 12:57:39 PM