



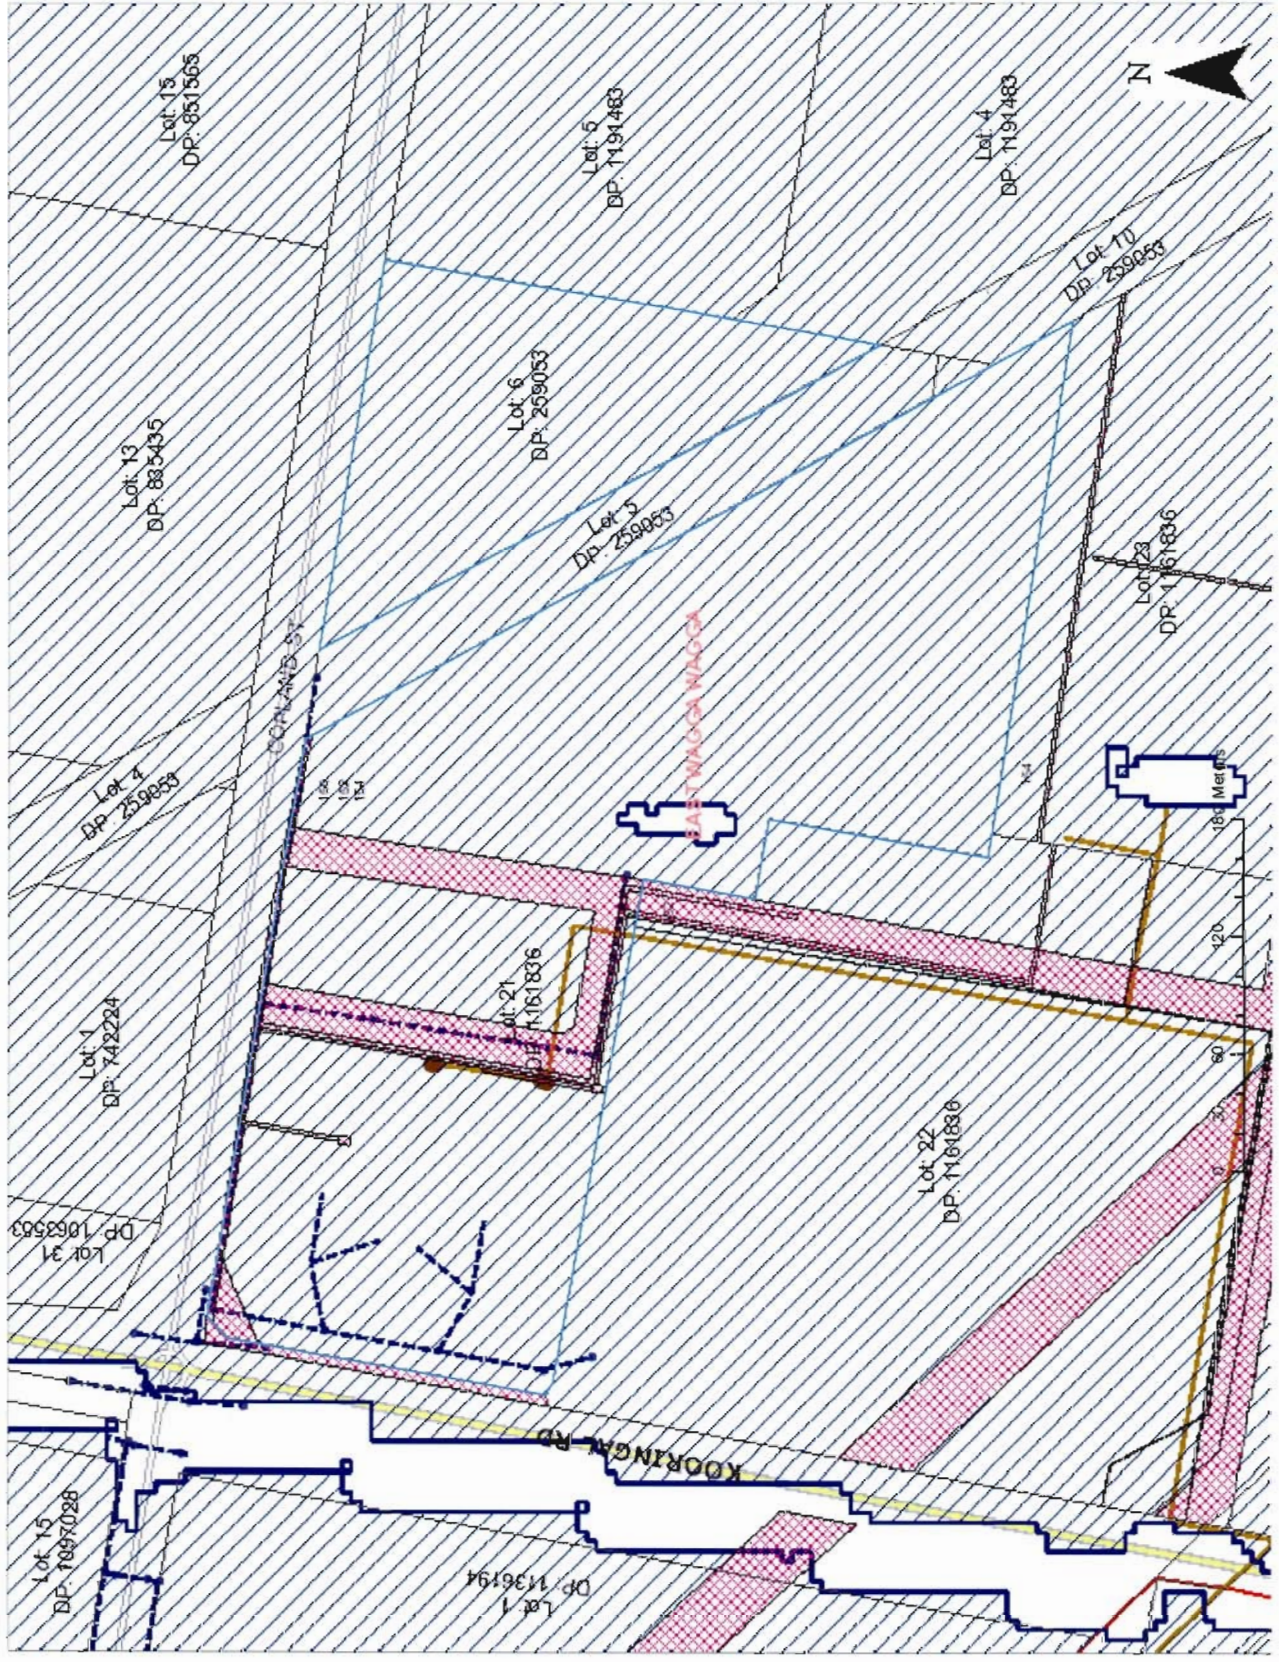

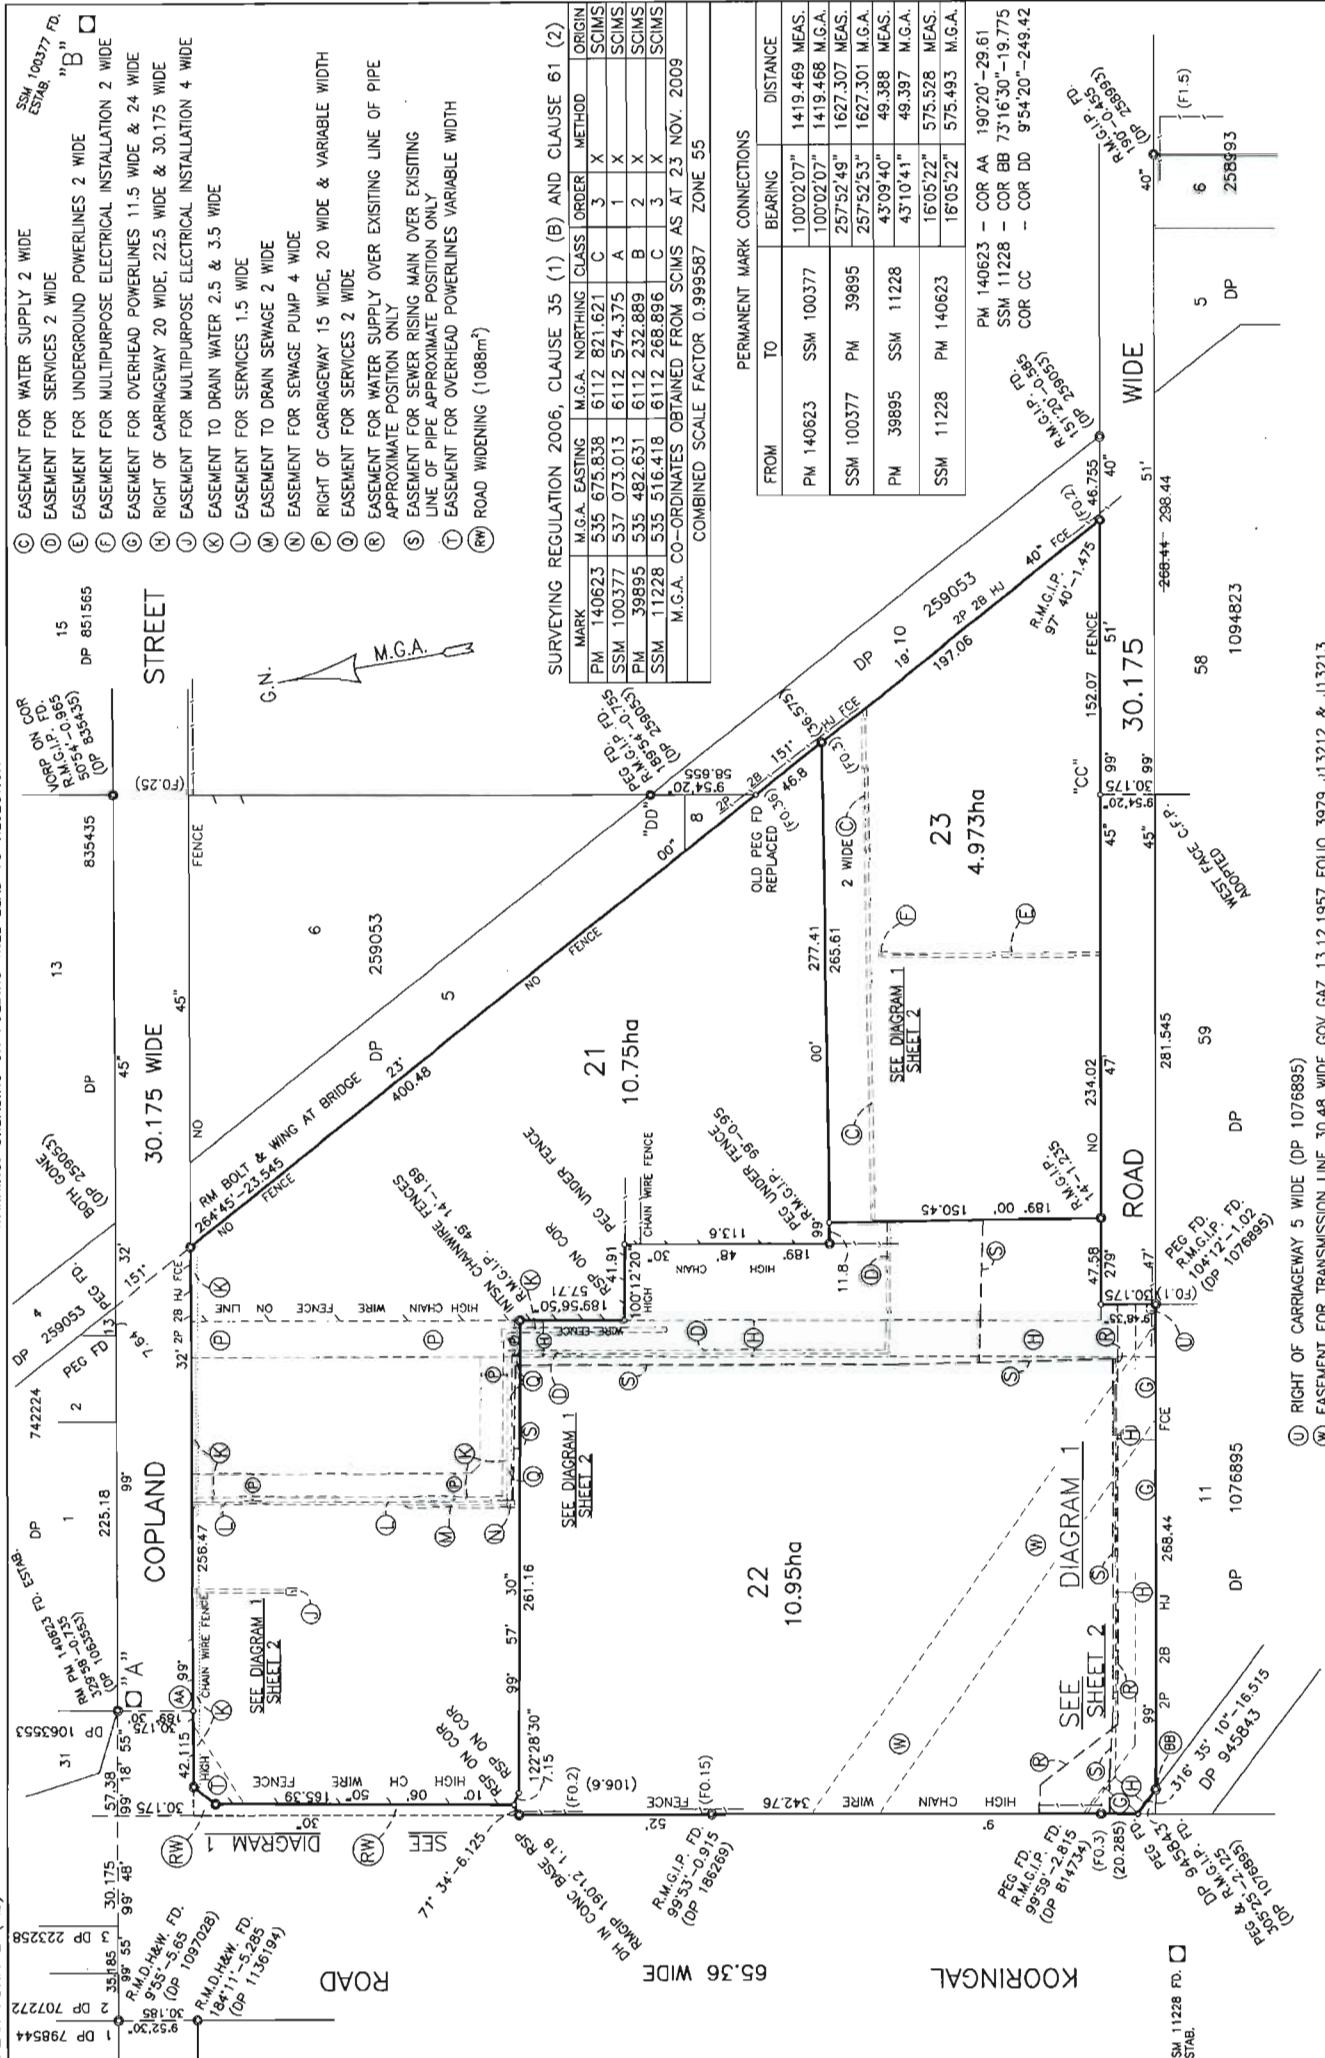

PLAN OF SUBDIVISION OF LOT 7 & 12 DP 259053 & LOT 10 DP 1076895

Surveyor: TJ HINCHCLIFFE
Date of Survey: 10/02/2010
Surveyor's Ref: 09248
REPORT

LGA: WAGGA WAGGA
Locality: EAST WAGGA WAGGA
Subdivision No: SC100015
Lengths are in metres. Reduction Ratio 1:2000

Registered
24.2.2011

DP1161836 P

WARNING : Electronic Document supplied by LPI NSW for your Internal Use Only.

BOX-e-Dex / Doc:DP 1161836 P / Rev:01-Mar-2011 / Sts:SC,OK / Prt:02-Mar-2011 03:36 / Pgs:ATL / Seq:1 of 4

STREET

EASEMENT & ROAD WIDENING
DETAIL ONLY

THIS SHEET NOT TO SCALE

- (J) EASEMENT FOR MULTIPURPOSE ELECTRICAL INSTALLATION 4 WIDE
- (K) EASEMENT TO DRAIN WATER 2.5 & 3.5 WIDE
- (L) EASEMENT FOR SERVICES 1.5 WIDE
- (M) EASEMENT TO DRAIN SEWAGE 2 WIDE
- (N) EASEMENT FOR SEWAGE PUMP 4 WIDE
- (P) RIGHT OF CARRIAGEWAY 15 WIDE, 20 WIDE & VARIABLE WIDTH
- (Q) EASEMENT FOR SERVICES 2 WIDE
- (R) EASEMENT FOR WATER SUPPLY OVER EXISTING LINE OF PIPE APPROXIMATE POSITION ONLY
- (S) EASEMENT FOR SEWER RISING MAIN OVER EXISTING LINE OF PIPE APPROXIMATE POSITION ONLY
- (T) EASEMENT FOR OVERHEAD POWERLINES VARIABLE WIDTH
- (RW) ROAD WIDENING (1088m²)

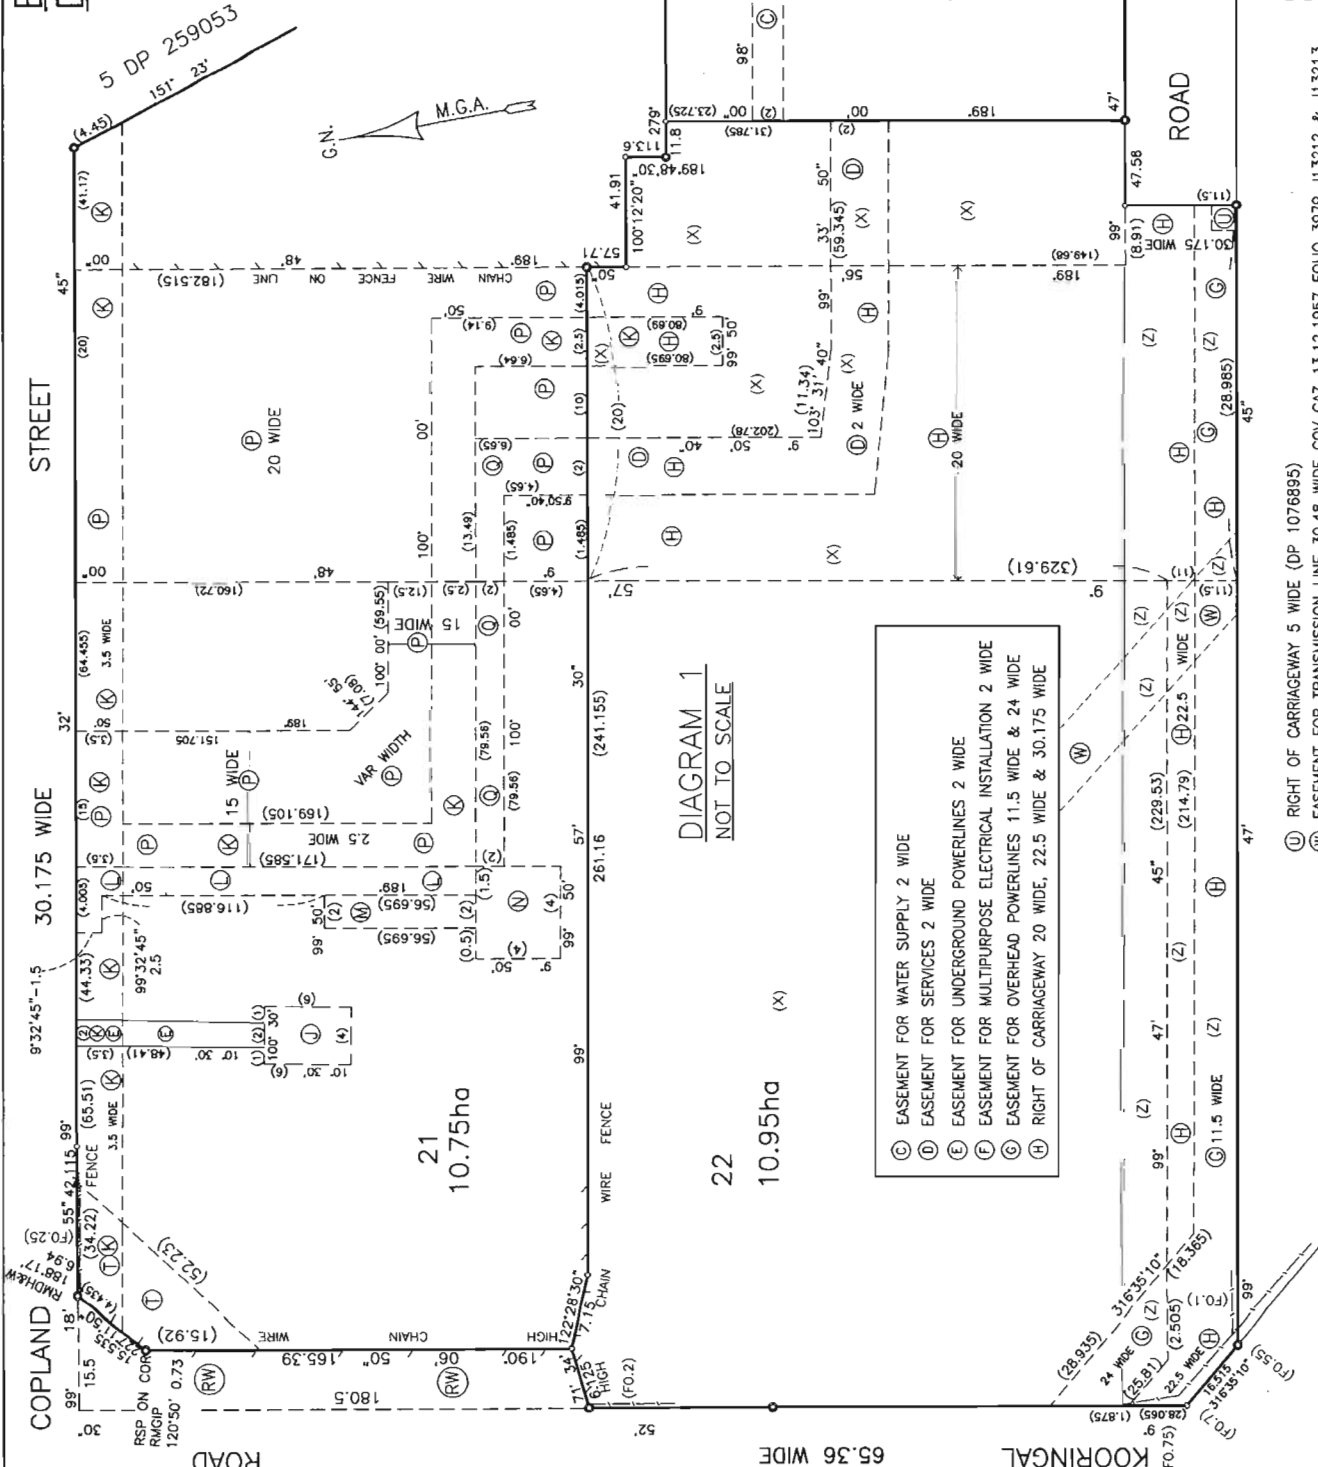


DIAGRAM 1
NOT TO SCALE

- (C) EASEMENT FOR WATER SUPPLY 2 WIDE
- (D) EASEMENT FOR SERVICES 2 WIDE
- (E) EASEMENT FOR UNDERGROUND POWERLINES 2 WIDE
- (F) EASEMENT FOR MULTIPURPOSE ELECTRICAL INSTALLATION 2 WIDE
- (G) EASEMENT FOR OVERHEAD POWERLINES 11.5 WIDE & 24 WIDE
- (H) RIGHT OF CARRIAGEWAY 20 WIDE, 22.5 WIDE & 30.175 WIDE

(X) RESERVATIONS AND CONDITIONS IN CROWN GRANT.
(Z) RESTRICTION ON THE USE OF LAND - DP814734.

(U) RIGHT OF CARRIAGEWAY 5 WIDE (DP 1076895)
(W) EASEMENT FOR TRANSMISSION LINE 30.48 WIDE GOV GAZ 13.12.1957 FOLIO 3979 J13212 & J13213

Surveyor: TJ HINCHCLIFFE
Date of Survey: 10/02/2010
Surveyor's Ref: 09248

PLAN OF SUBDIVISION OF
LOT 7 & 12 DP 259053 &
LOT 10 DP 1076895


LGA: WAGGA WAGGA
Locality: EAST WAGGA
Subdivision No: SC100015

Registered
24.2.2011

DP1161836



Do not scale drawings. Verify all dimensions on site

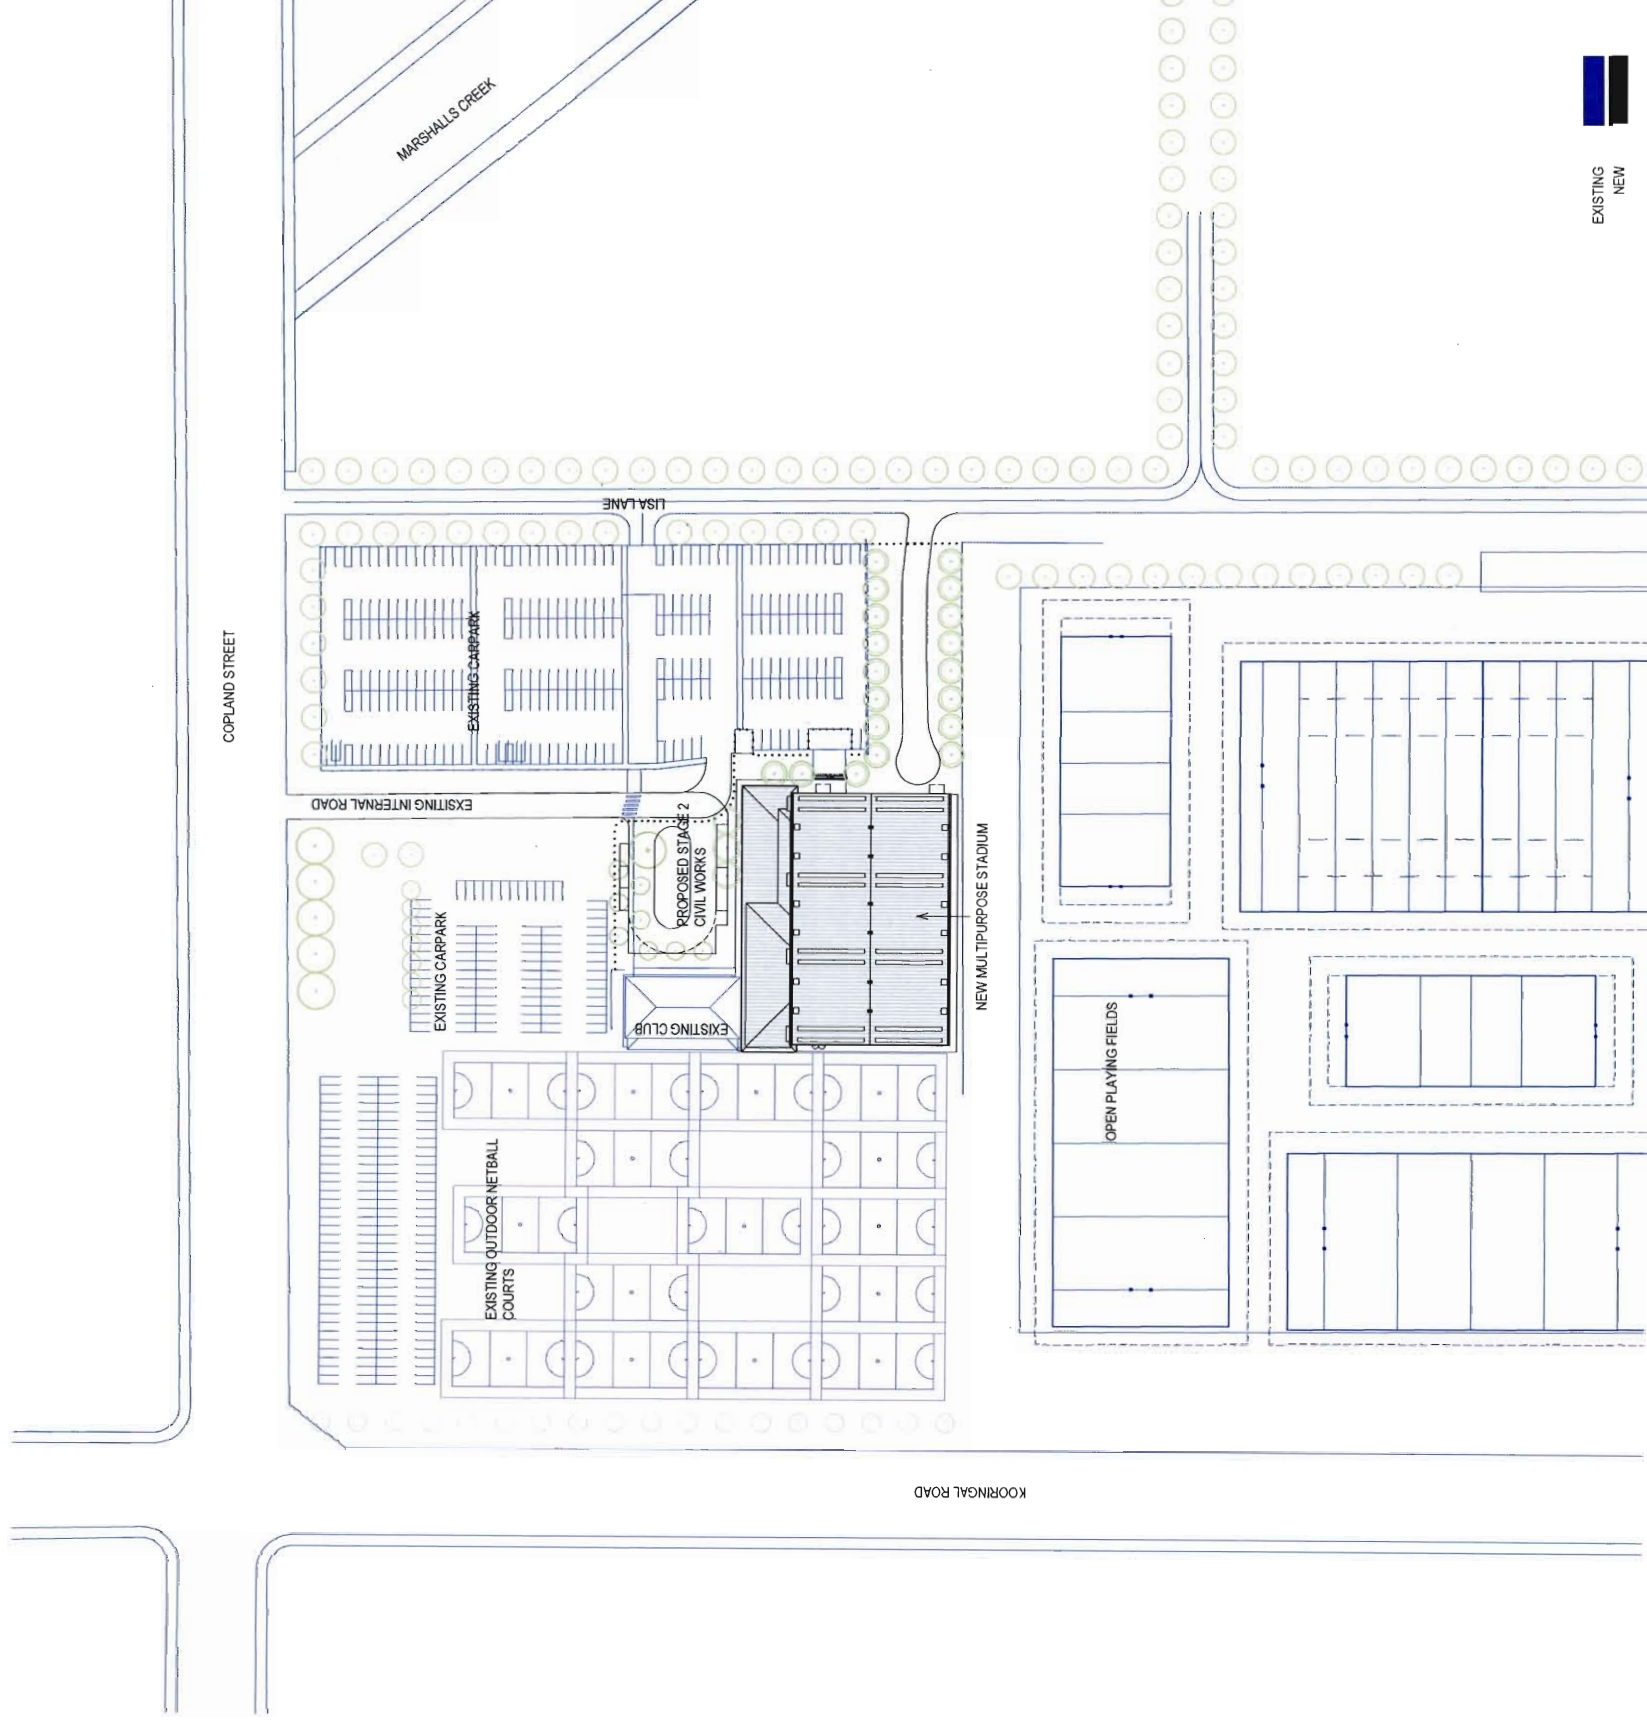[illegible]

architectus™

Architectus Sydney
Level 3 341 George Street
Sydney NSW 2000
T (61 2) 8252 8400
F (61 2) 8252 8600
sydney@architectus.com.au
ABN 11 058 489 448



Sydney
Melbourne
Auckland
Brisbane
Shanghai

project
Wagga Stadium-Exhibition Centre

drawing

scale	1 : 1000 at A1	status	drawing no
drawn			
checked	RP	issue	
project no	130183		

2/12/2013 1:01:07 PM

 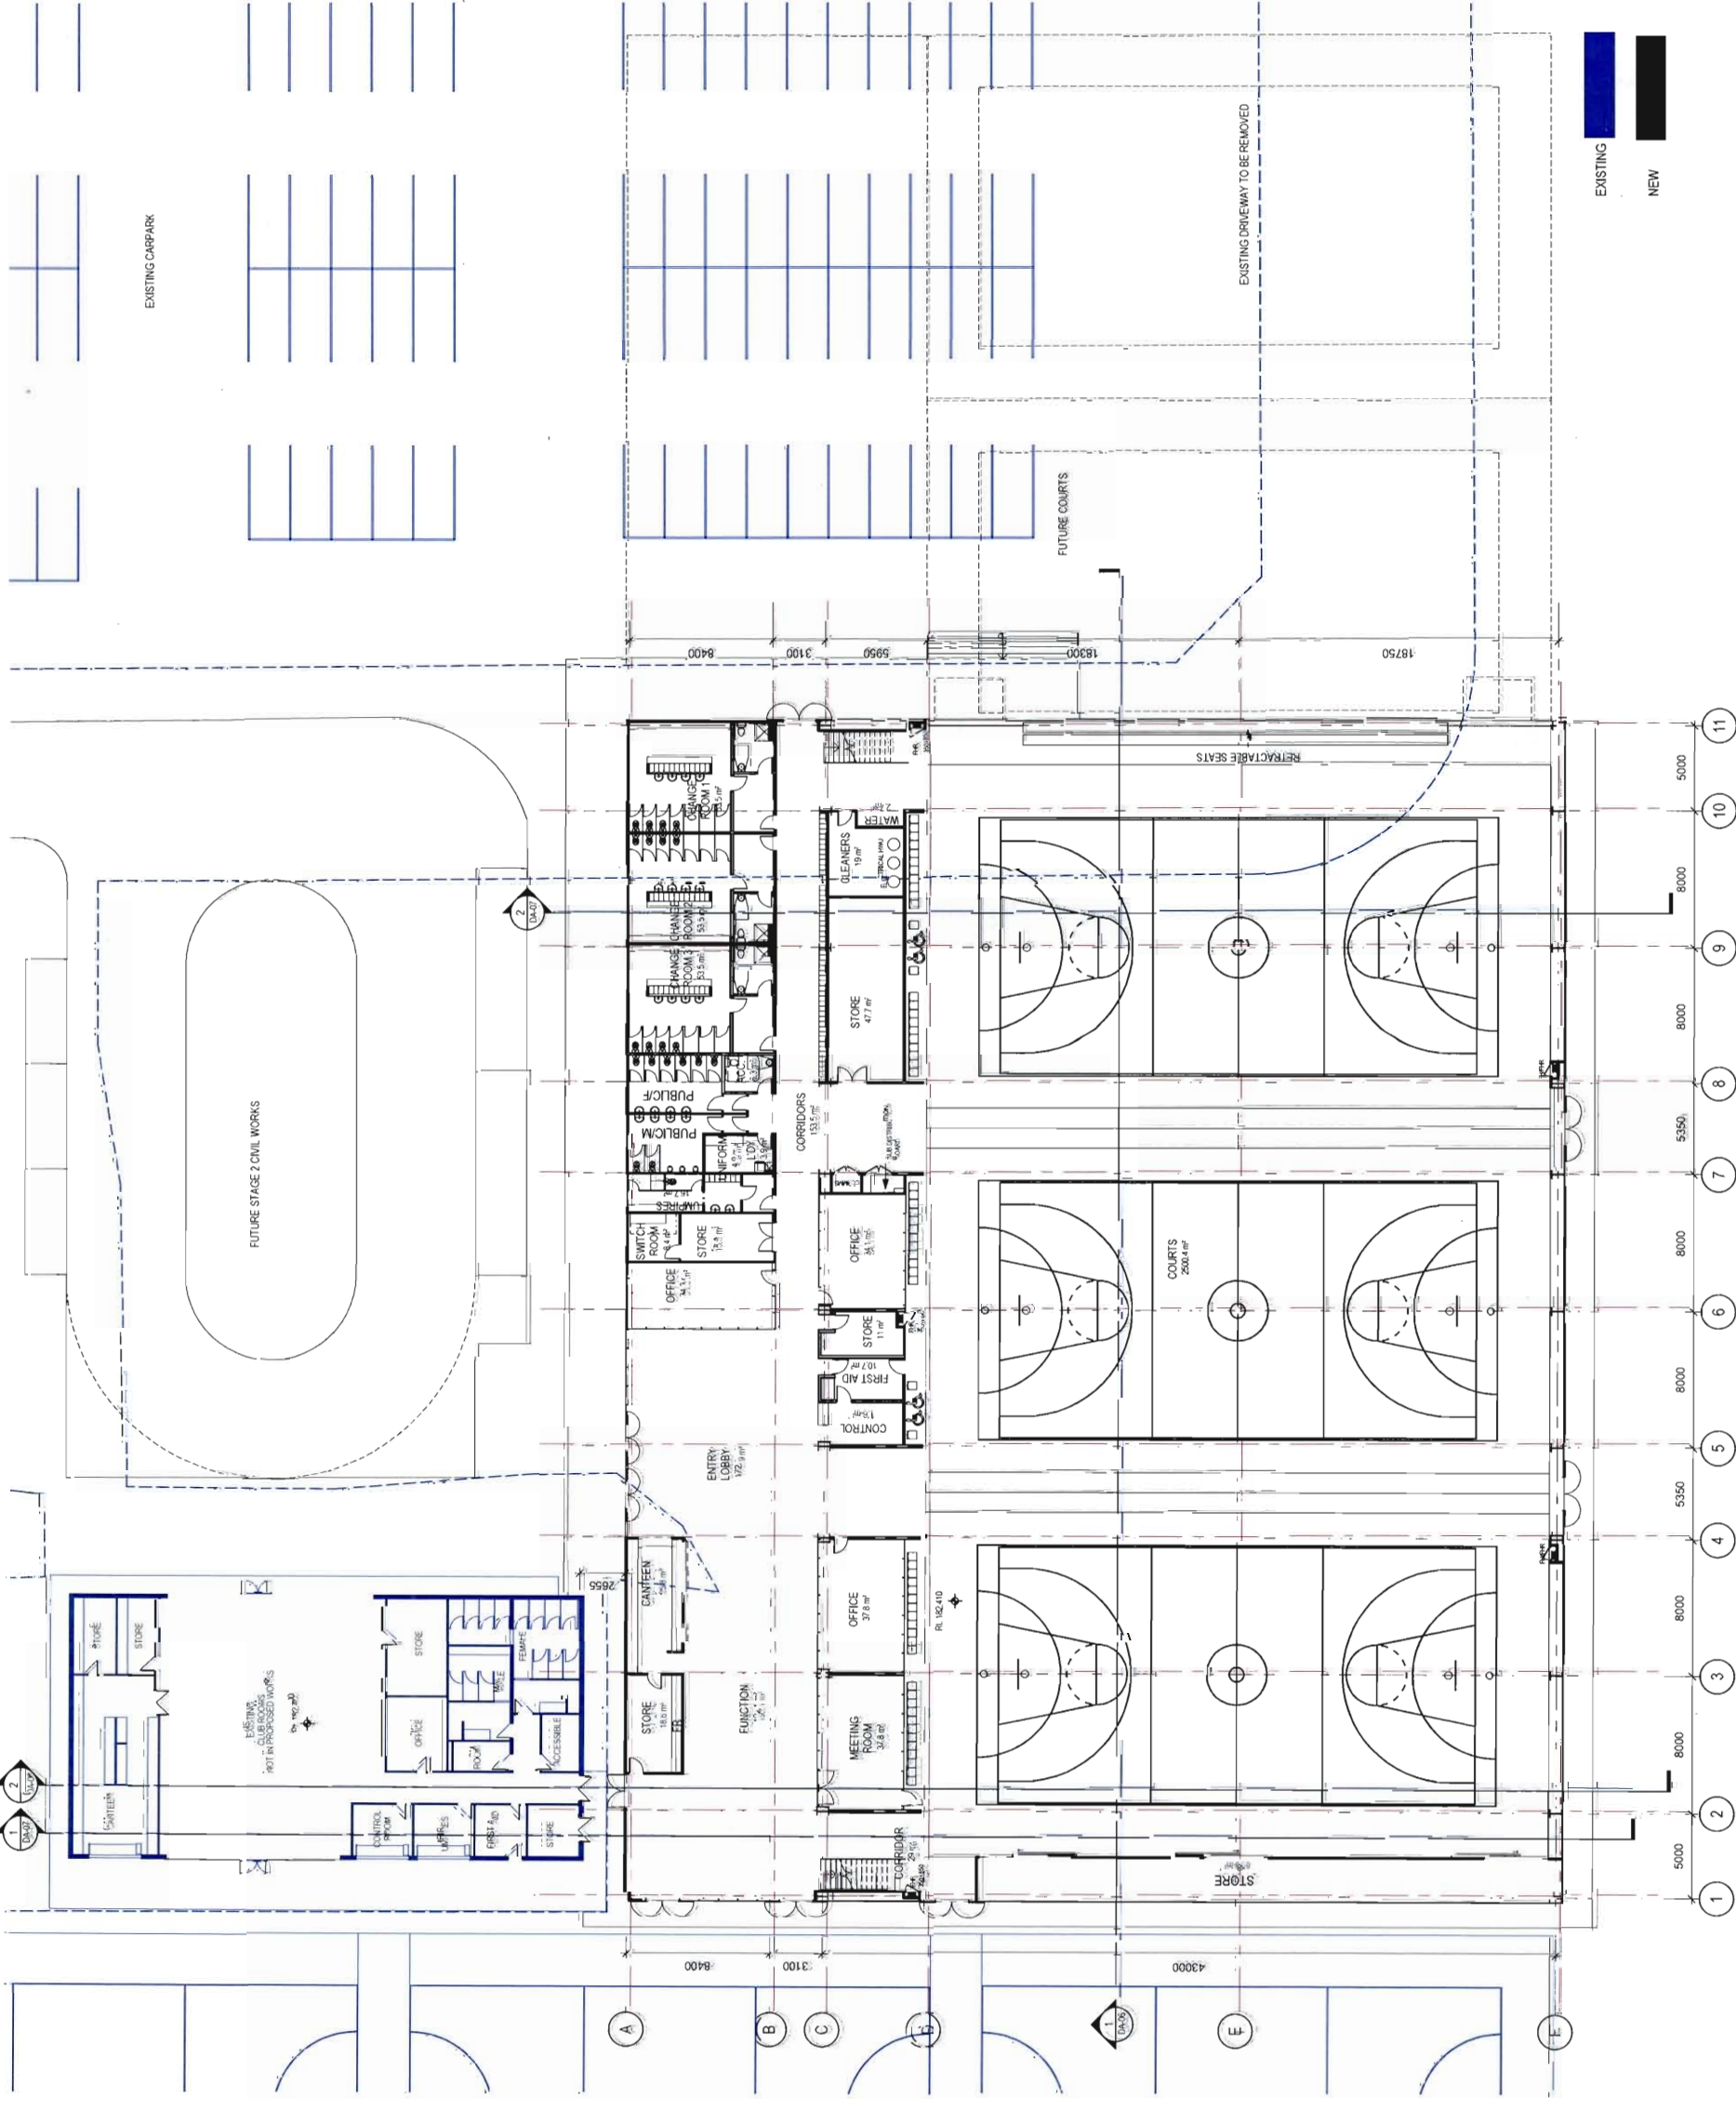[illegible]

EXISTING
NEW

architectus

Architectus Sydney
3011 Archibald Street
Sydney NSW 2000
T (61 2) 8252 5400
F (61 2) 8252 8600
sydney@architectus.com.au
ABN 11 098 489 445

Sydney
Auckland
Brisbane
Shanghai

Wagga Stadium-Exhibition Centre
project

Ground Floor


scale:	1:200 at A1	status	drawing
drawn	EK	issue	
checked	RP		
project no	130183		

2/12/2013 1:01:18 PM

issue	amendment	date
-------	-----------	------

1	ISSUED FOR DEPORTMENT APPLICATION	26/11/2013
---	-----------------------------------	------------

[illegible]

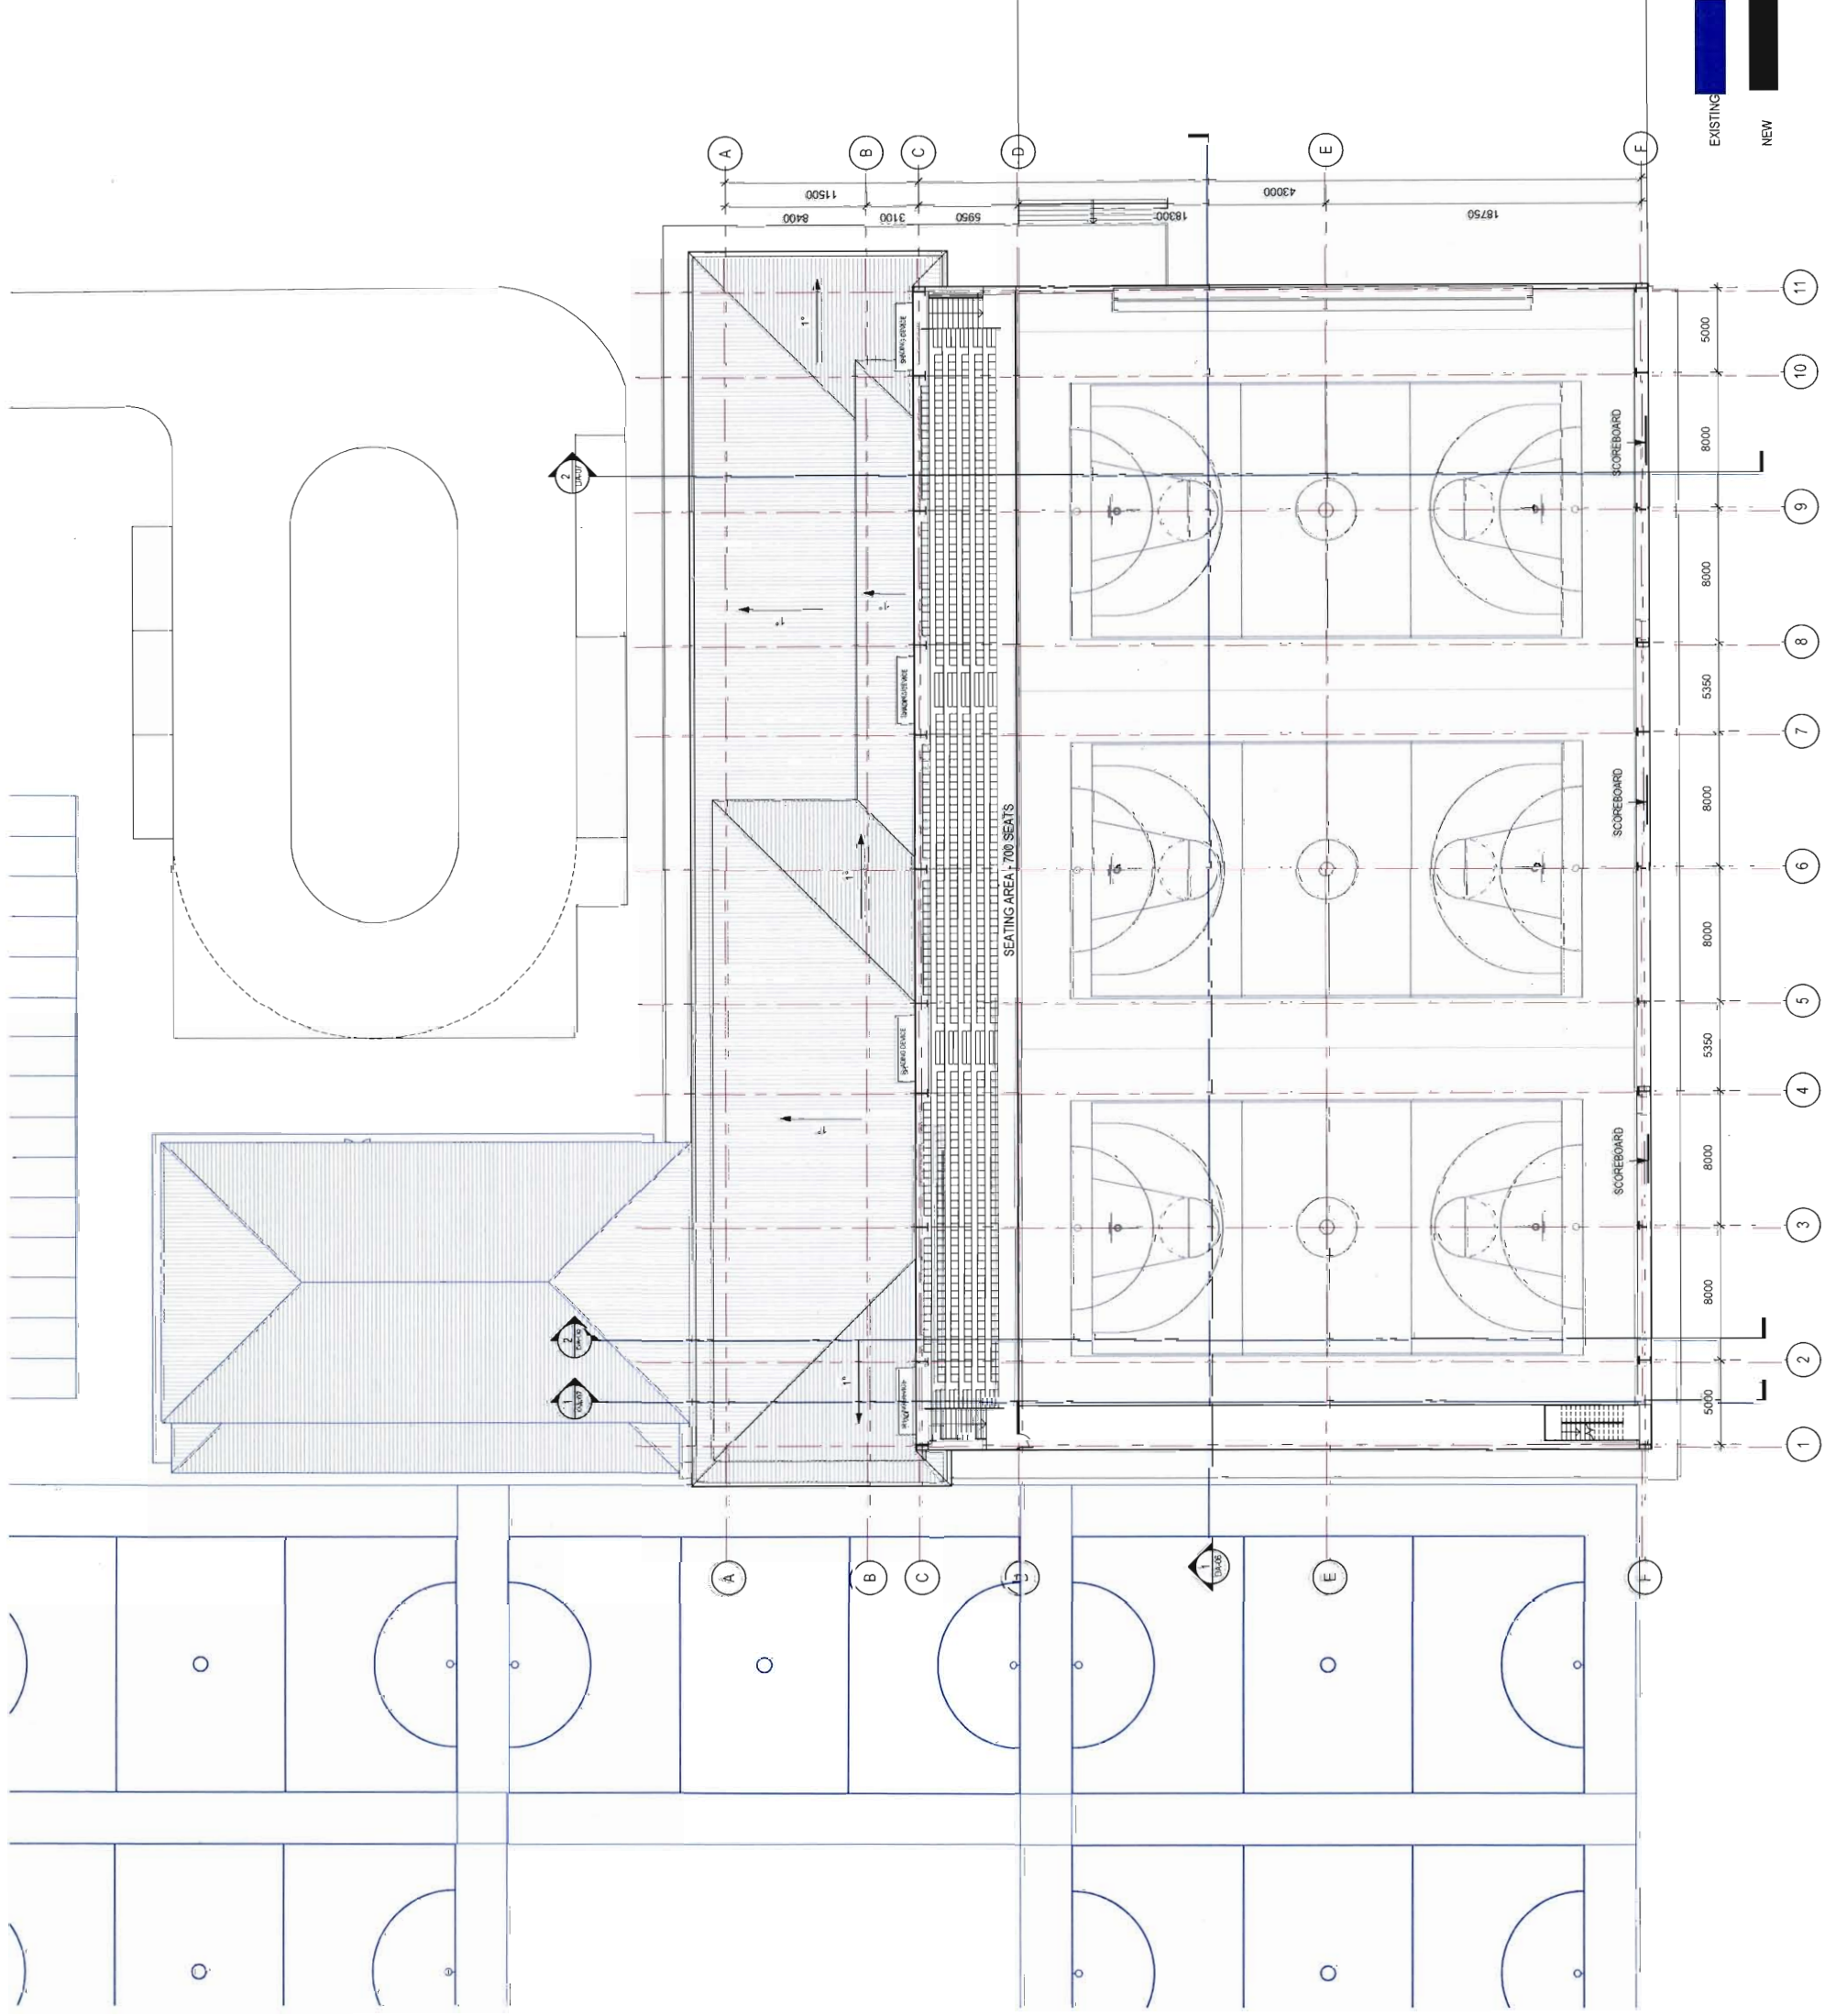


Architectus Sydney Pty Ltd is the owner of the copyright in this drawing. It is to be used only for the project and for the purposes stated in the title block. It is not to be reproduced, stored in a retrieval system, or transmitted in any form or by any means, electronic, mechanical, photocopying, recording, or by any information storage or retrieval system, without the prior written consent of Architectus Sydney Pty Ltd.



0 2 4 6 8 10
m
Do not scale drawings. Verify all dimensions on site.

Issue amendment date
1 ISSUED FOR EXHIBITION 20120201

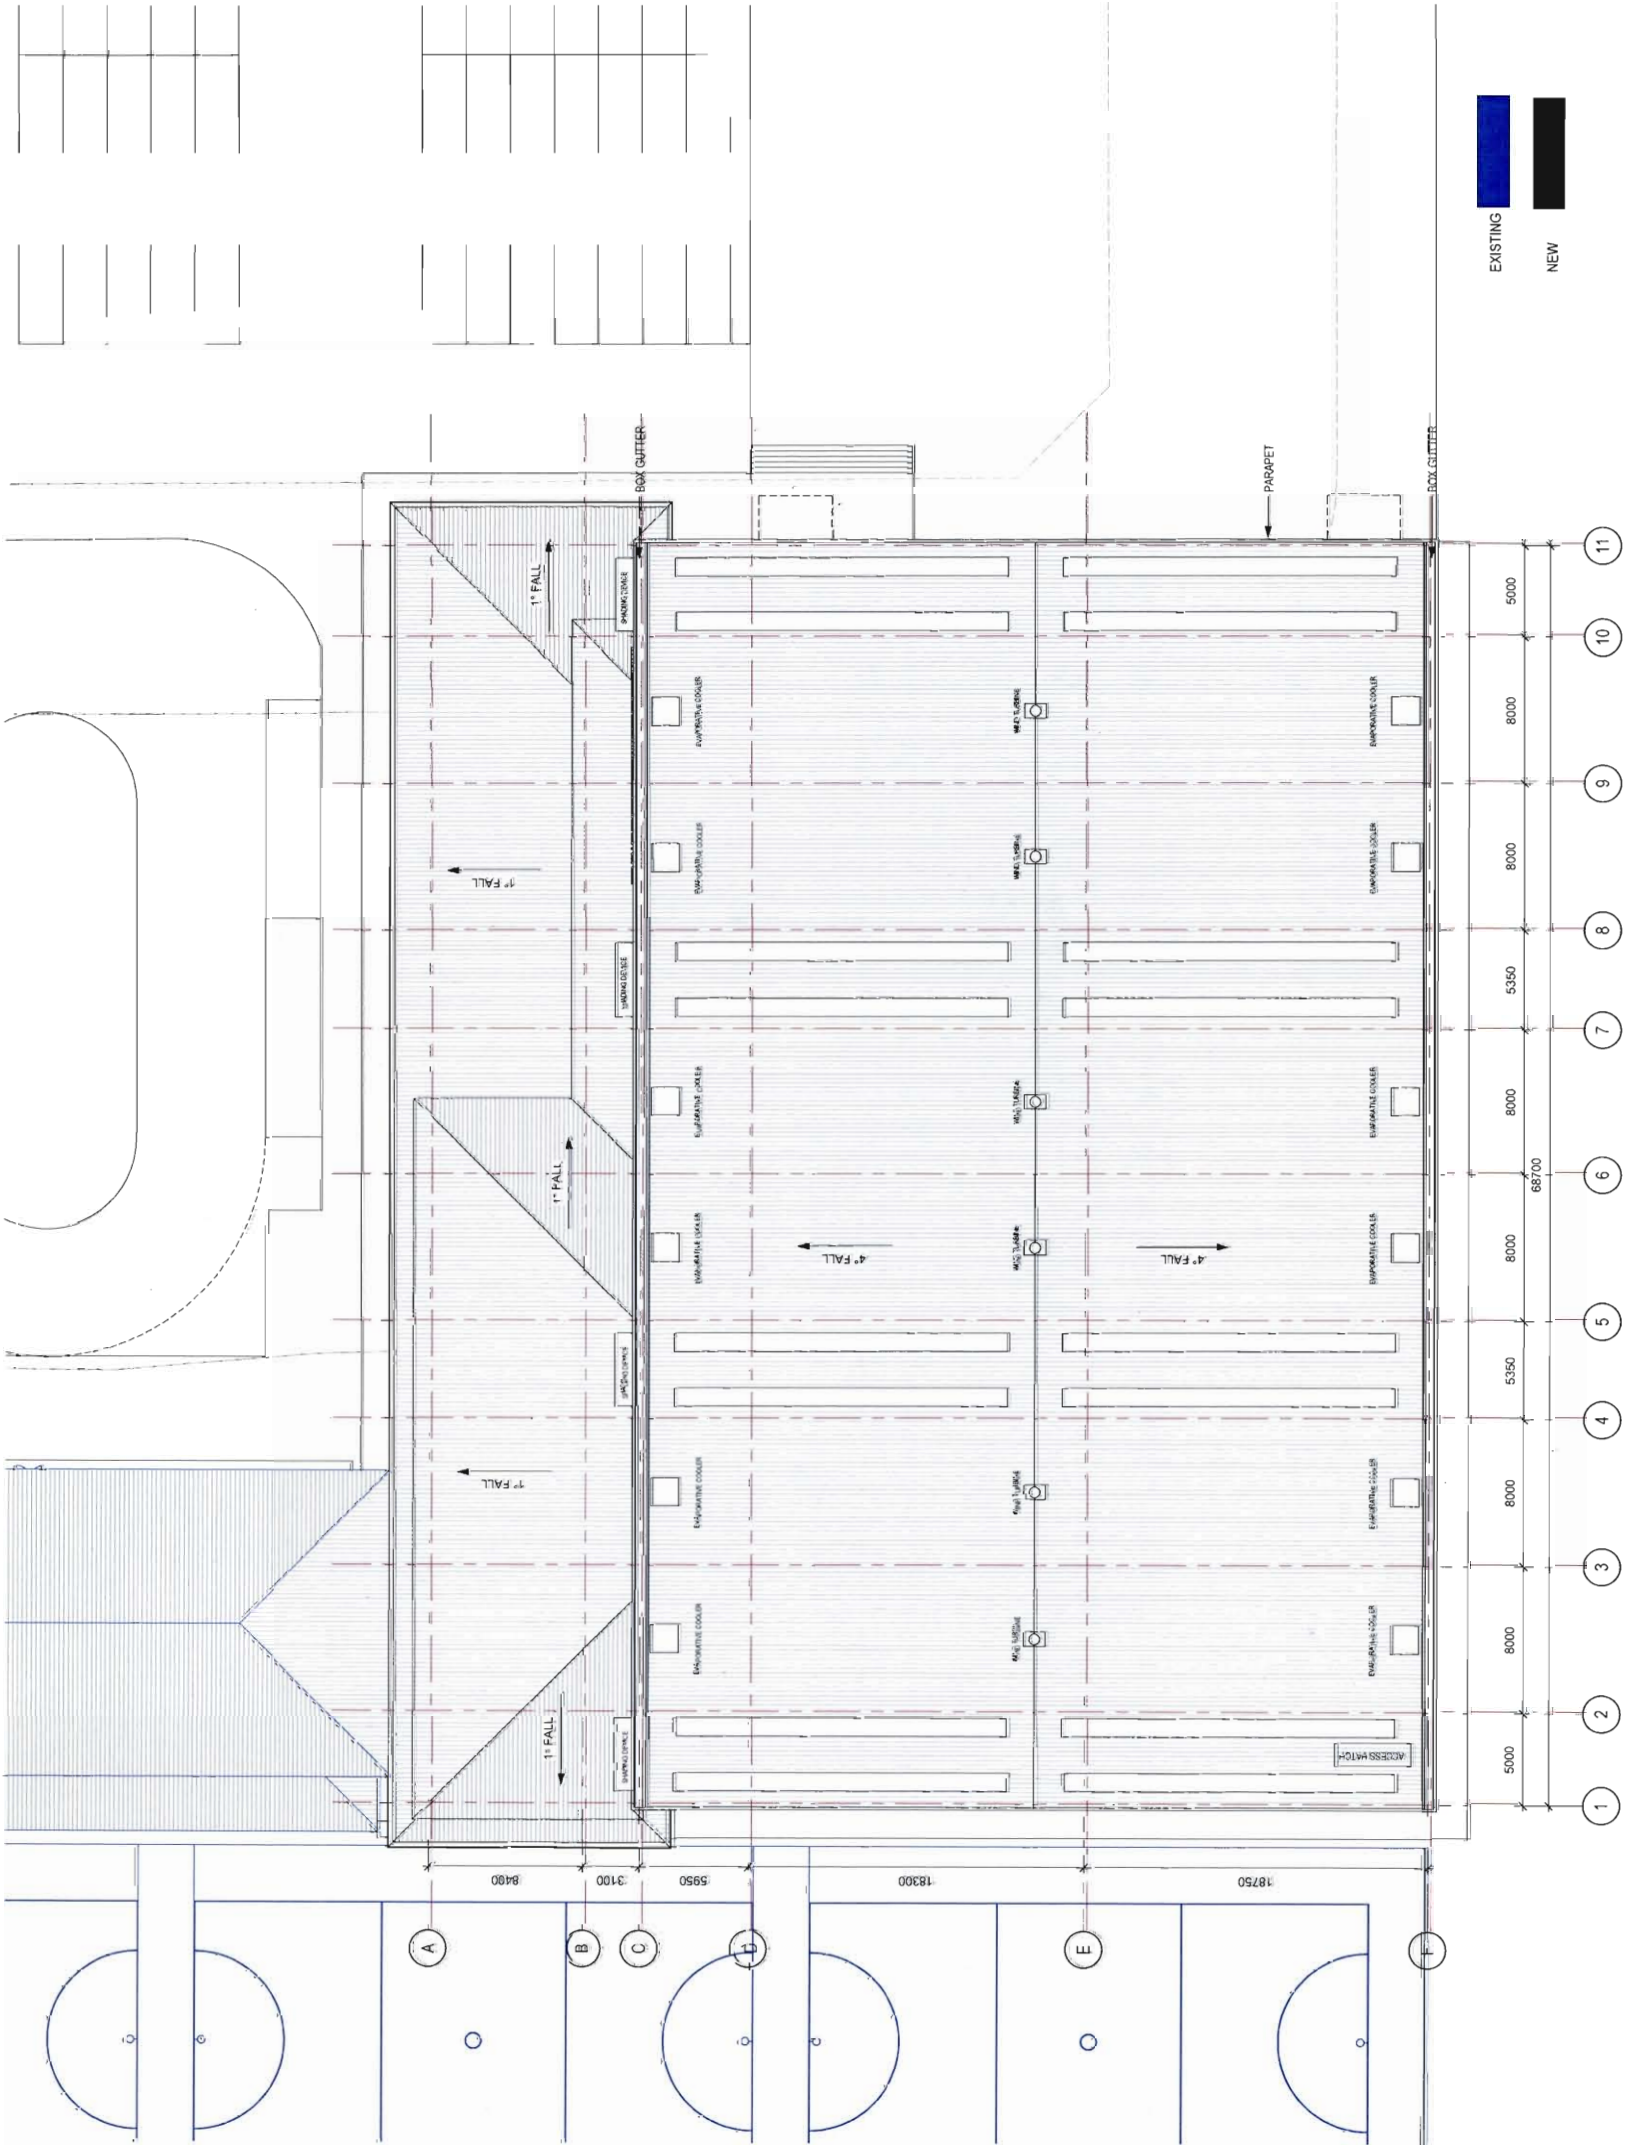

architectus™
Architectus Sydney
Level 3
Sydney NSW 2000
T (61 2) 8532 8400
F (61 2) 8532 8400
sydney@architectus.com.au
ABN 11 096 469 448

project Wagga Stadium-Exhibition Centre

drawing

Roof Plan

scale	1:200 at A1	status	drawing no.
drawn	EK		DA-03
checked	RP	issue	
project no	130183		

Architectus Sydney Pty Ltd is the owner of the copyright in this drawing. It is to be used only for the project and location specified. Any other use, reproduction or distribution, in whole or in part, without the written consent of Architectus Sydney Pty Ltd is prohibited. The information, ideas and concepts therein are the property of Architectus Sydney Pty Ltd and shall be disclosed to any person without the prior written consent of this company.




QUALITY
MANAGEMENT
SYSTEM
REGISTERED
1301 1301




0 1 2 3 4 5
m

Do not scale drawings. Verify all dimensions on site.

issue	amendment	date
1	ISSUED FOR BUILDING APPLICATION	26/10/12

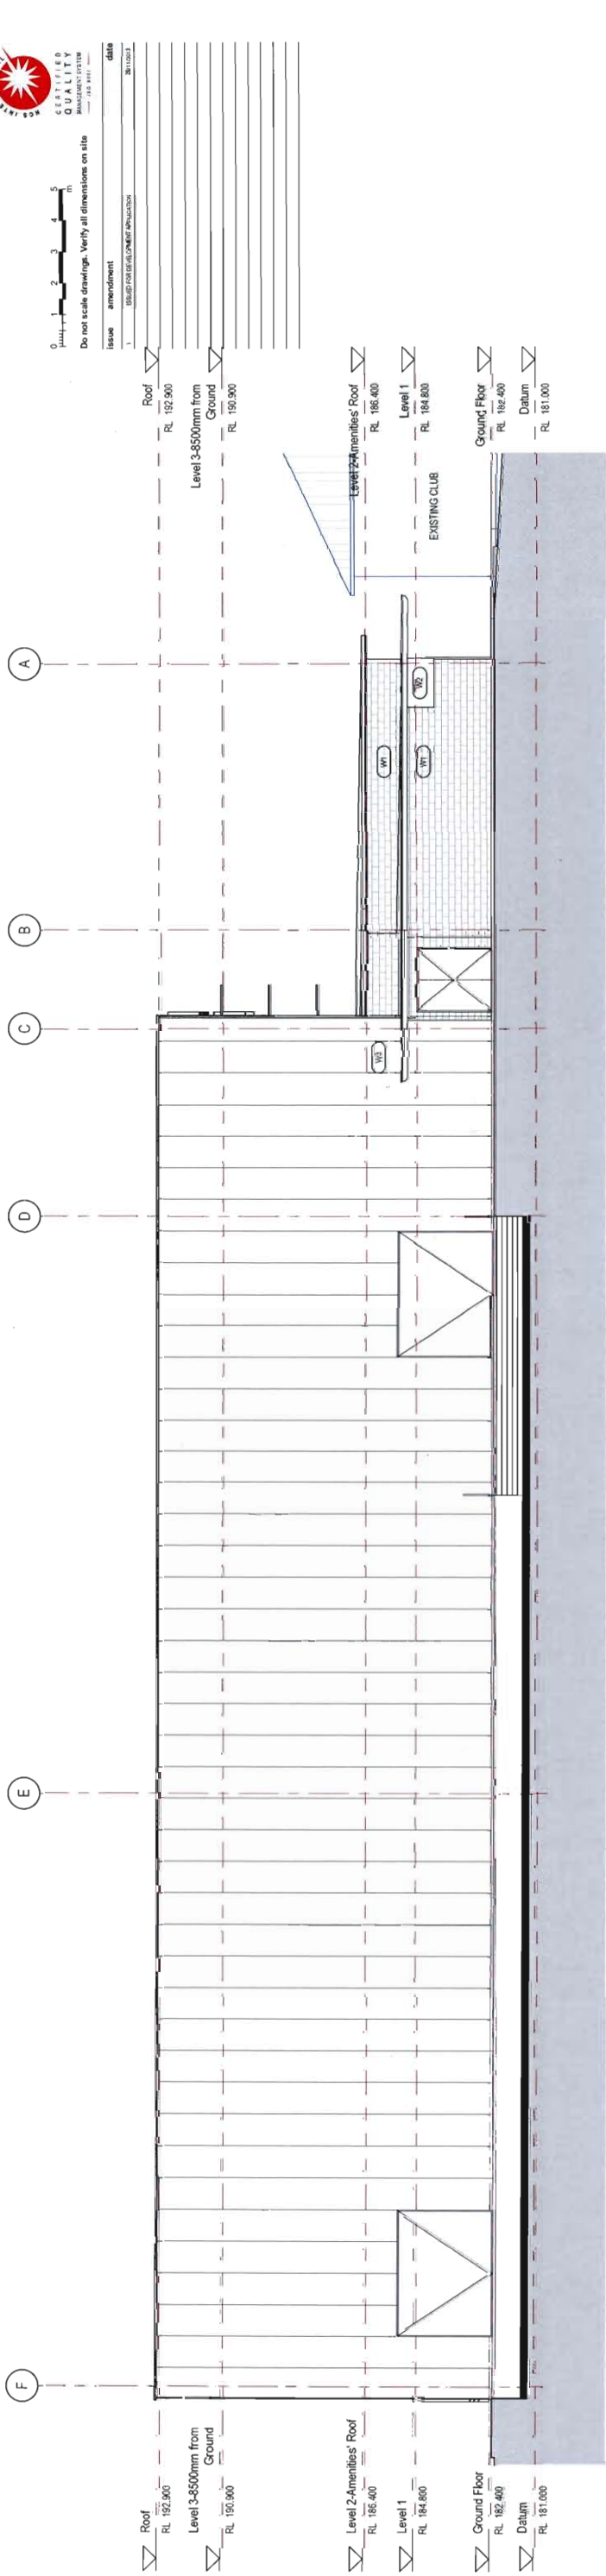

1 East Elevation
SCALE 1:100

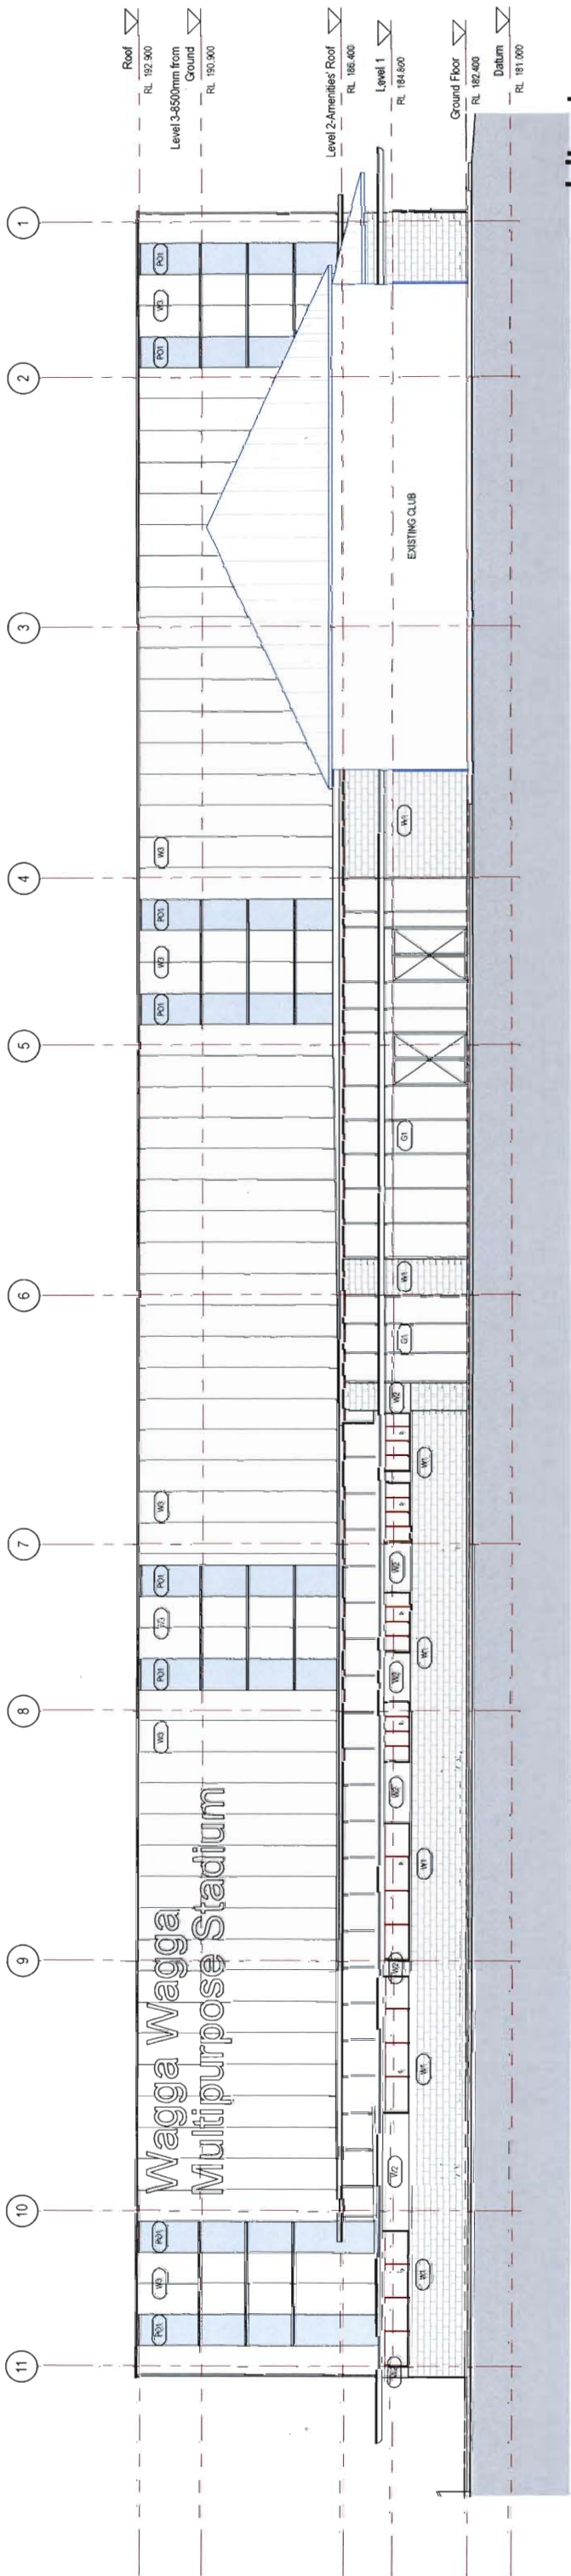


2 North Elevation
SCALE 1:100

architectus™

Architectus Sydney
Level 3, 301 Pitt Street
Sydney NSW 2000
T (61 2) 8252 8400
F (61 2) 8252 8400
sydney@architectus.com.au
AUS
Melbourne
Brisbane
Shanghai
project
Wagga Stadium-Exhibition Centre
ABN 11 598 489 448


Elevations - Sheet 1

scale	1:100 at A1	status	drawing no
drawn	EK		DA-04
checked	RP	issue	
project no	130183		

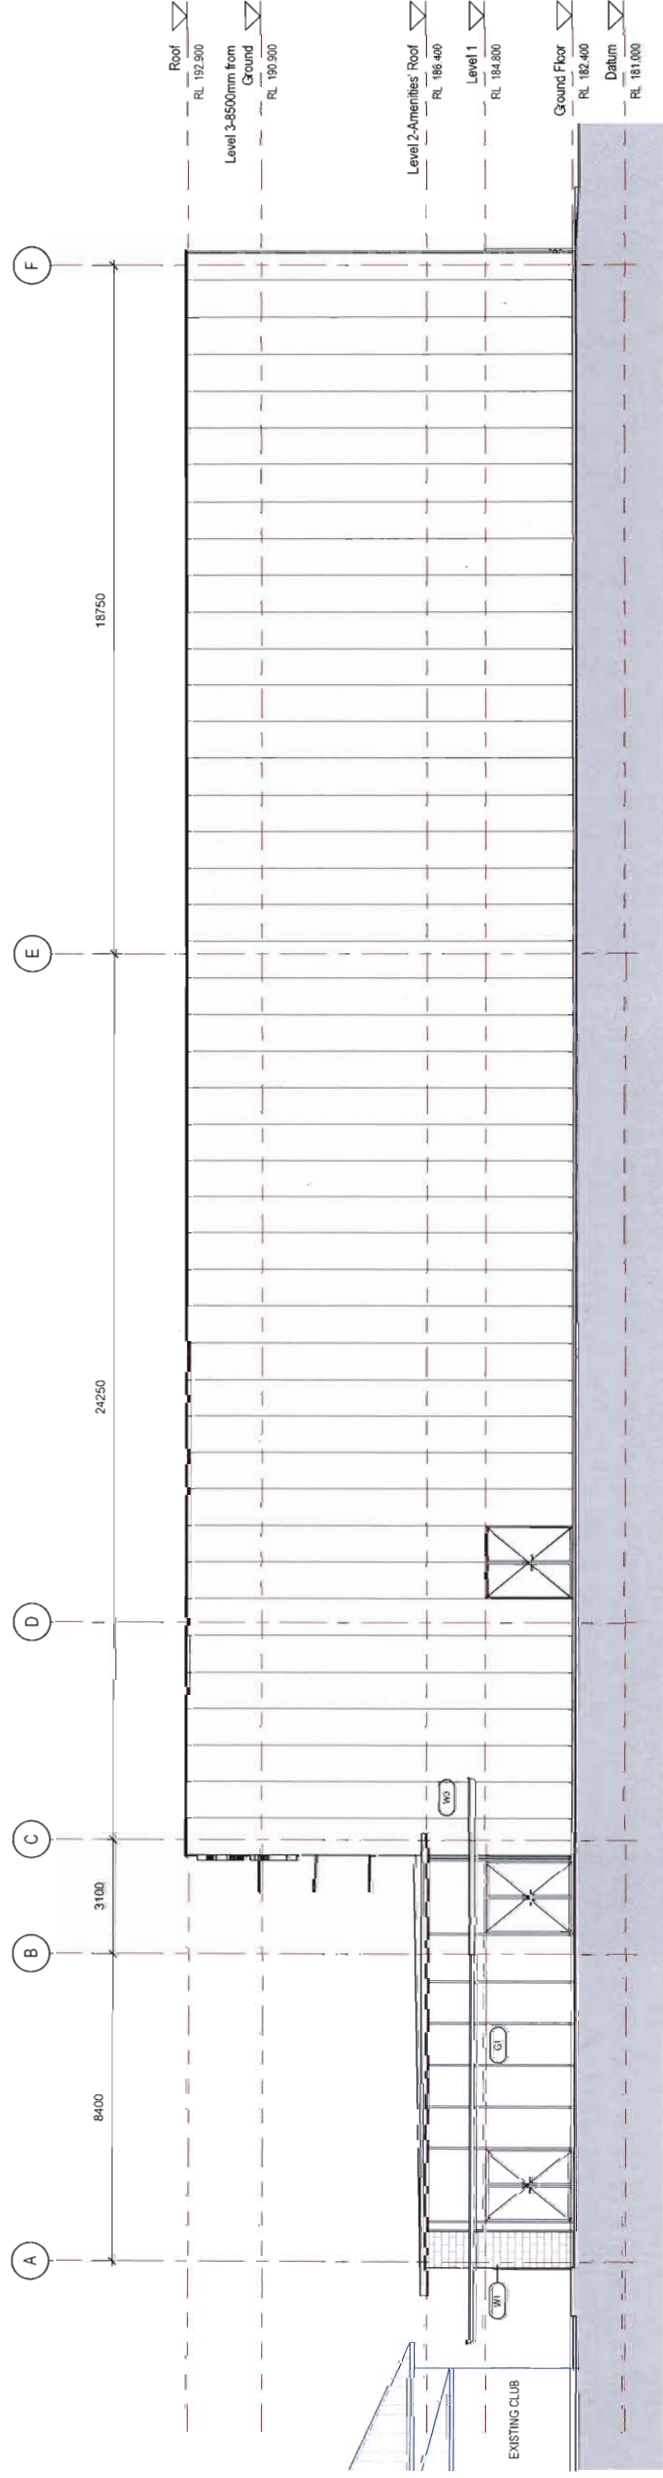[illegible]

West Elevation

SCALE 1 100

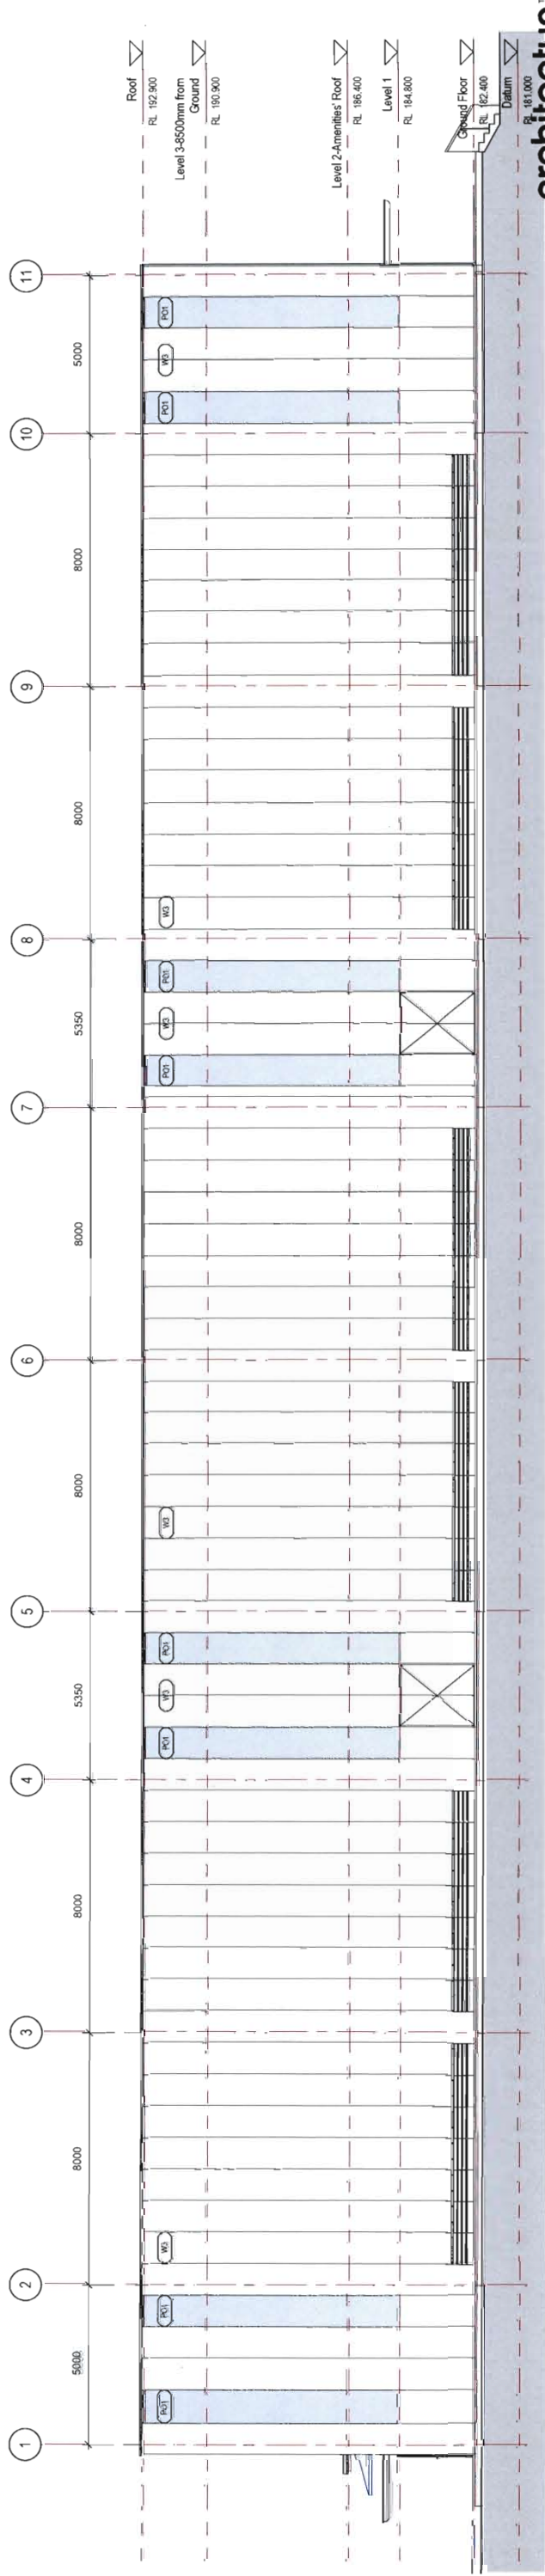

2

South Elevation

SCALE 1"=100'

architectus

Sydney Melbourne
Auckland
Brisbane
Shanghai

project
Wagga Stadium-Exhibition Centre

drawing

Elevations - Sheet 2

scale	1 : 100 at A1	status	drawing no
drawn	EK		
checked	RP	issue	
project no	130183		

2/12/2013 1:01:41 PM



Do not scale drawings. Verify all dimensions on site

[illegible]

Sydney
Melbourne
Auckland
Brisbane
Shanghai

Architectus Sydney
Level 3 341 George Street
Sydney NSW 2000
T (61 2) 8252 8400
F (61 2) 8252 8600
sydney@architectus.com.au

ABN 11 098 489 448

Wagga Stadium-Exhibition Centre

drawing


Sections - Sheet 1

scale	1 : 100 at A1	status	drawing no.
drawn			
checked	EK	issue	
project no			
			130183

2/12/2013 1:01:53 PM



Do not scale drawings. Verify all dimensions on site

 [illegible]

Architectus Sydney
Level 3 341 George Street
Sydney NSW 2000
T (61 2) 8252 8400
F (61 2) 8252 8600
sydney@architectus.com.au
ABN 11 098 489 448

Wagga Stadium-Exhibition Centre

drawing

Sections - Sheet 2

scale	1 : 100 at A1	status	
drawn			
checked			
project no		RP	issue
			130183

2/12/2013 1:02:00 PM

