


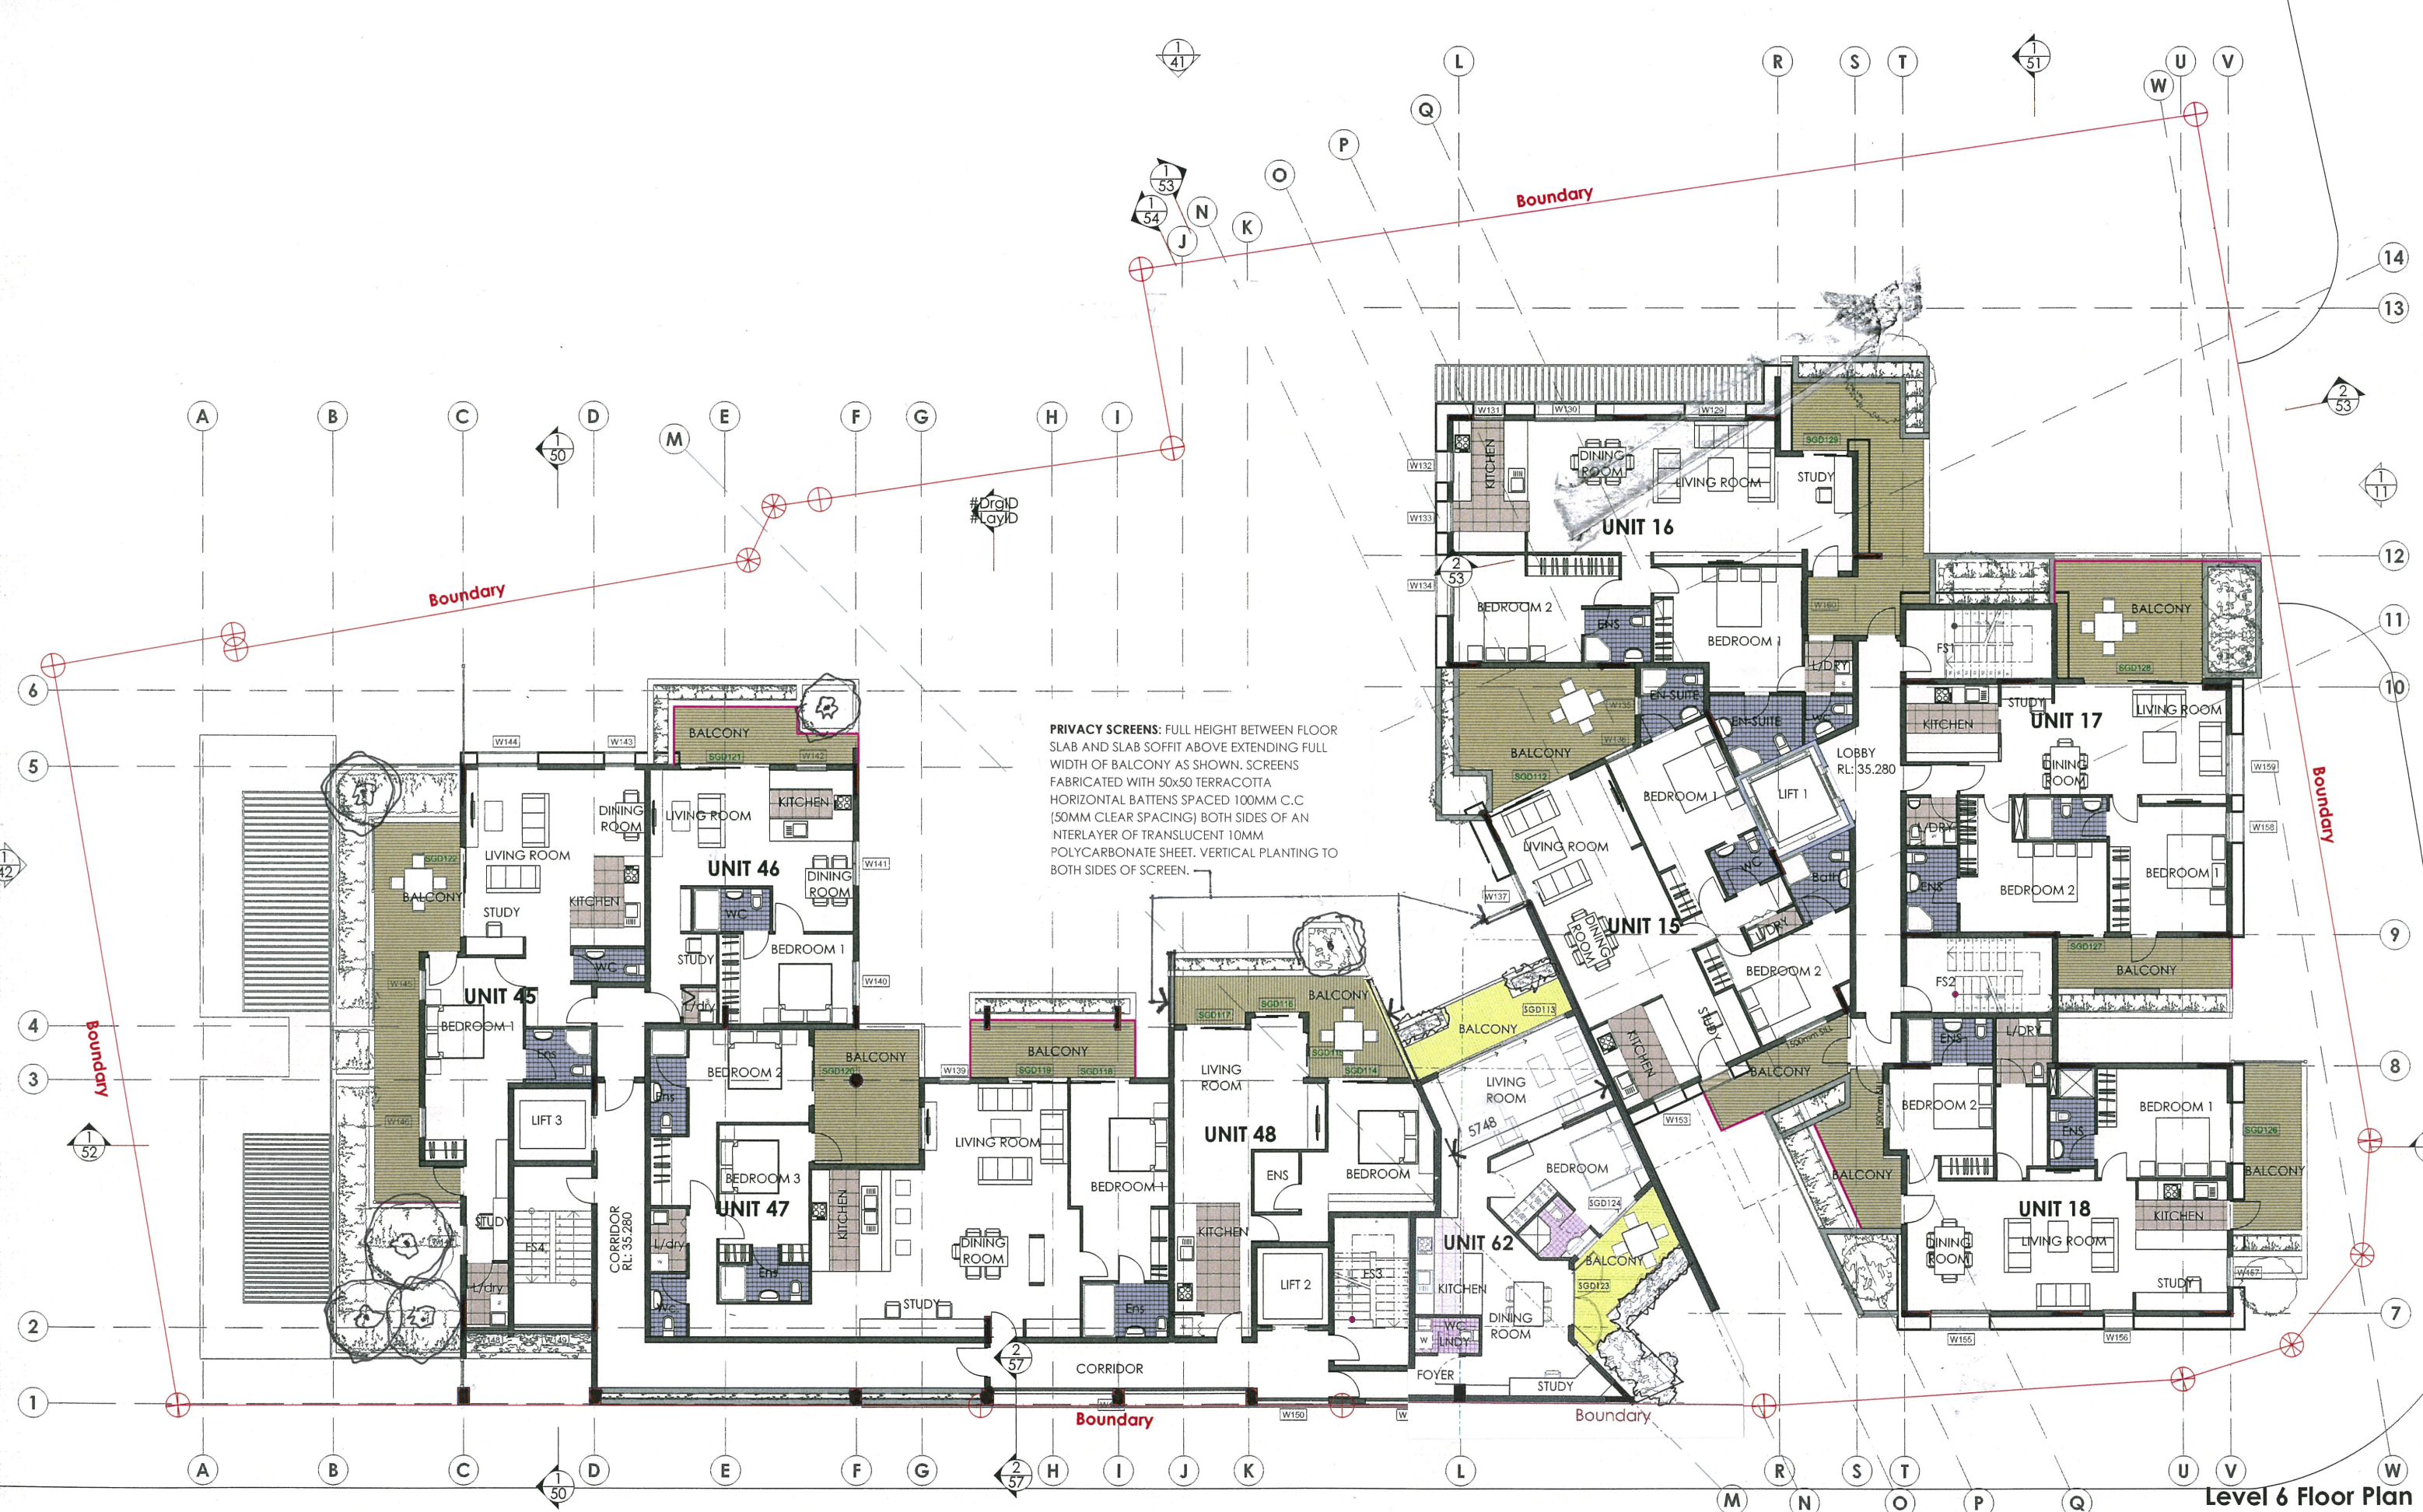

Level 6 Floor Plan

NOTE:
1. THESE DRAWINGS AND ANY TRACING TO BE COMPLY WITH AS1684 AND TO NEW TRAMING
2. PROVIDE CERTIFIED FORMER SYSTEM TO AS 1684
3. SELECTED WORKS AND COLOURS TO BE CONFIRMED AND ANY DISCREPANCIES TO BE
4. ALL SITE CONDITIONS INCLUDING LEVELS TO BE CONFIRMED AND ANY DISCREPANCIES TO BE
5. REFER TO ARCHITECT PRICES TO COMMENCEMENT
6. DO NOT SCALE THE DRAWINGS. USE PROVIDED DIMENSIONS
7. CHECK ALL DIMENSIONS ON SITE BEFORE STARTING ANY WORK
8. DRAWINGS TO BE CHECKED AND APPROVED BY A PRACTISING STRUCTURAL ENGINEER PRIOR TO
CONSTRUCTION.
9. THESE DRAWINGS ARE SUBJECT TO COPYRIGHT.

No	DATE	AMENDMENT
G	04/08/12	For Client review
H	14/09/12	For Client review
I	23/09/12	For Client review
J	27/11/12	For Client and consultant review
K	27/11/12	For consultant review
L	28/11/12	For consultant review
M	05/12/12	On issue to council

CITY PLAN SERVICES
LEVEL 1, 304 VENT ST
SYDNEY, 2000
TEL: 02 8270 3000
FAX: 02 8270 3001
WWW.CITYPLAN.COM.AU

Elle Jorje Landscape Architects
B1/401 (Hwy) (GARDEN)
Registered Landscape Architect ALA (001630)
mobile: 0415 456 484 p.h: 0915 4420 840 f.h: 0356 3098
217 Kogarah St, Kings Cross, NSW 2011
AMU 123456789012
ellejorje.com.au
www.ellejorje.com.au

Level 4, 66 Clarence Street,
Sydney, NSW 2000
Australia
Tel: +61 (0) 2 9999 3000
Fax: +61 (0) 2 9918 7908
http://www.martinbarlow.com.au

ARCHITECTURE
INTERIORS
URBAN DESIGN
HERITAGE
SUSTAINABLE
inspire create enjoy
ALEXANDRIA
BATEMANS BAY
NOWRA
WOLLONGONG
SHANGHAI

PROJECT: Redevelopment of the Spanish Motor Inn	SCALE: 1:100 of A1 1:200 of A3	DATE: 5/12/2012	DRAWN: JK	STATUS: DA
SITE: 473 - 481 Liverpool Road, Strathfield Sydney / NSW / Australia / 2135			CHECKED: RM	
CLIENT: Prestige Constructions Pty Ltd			SHEET NO. 28	ISSUE N
DRAWING: Level 6 Floor Plan		JOB No: 7279		