


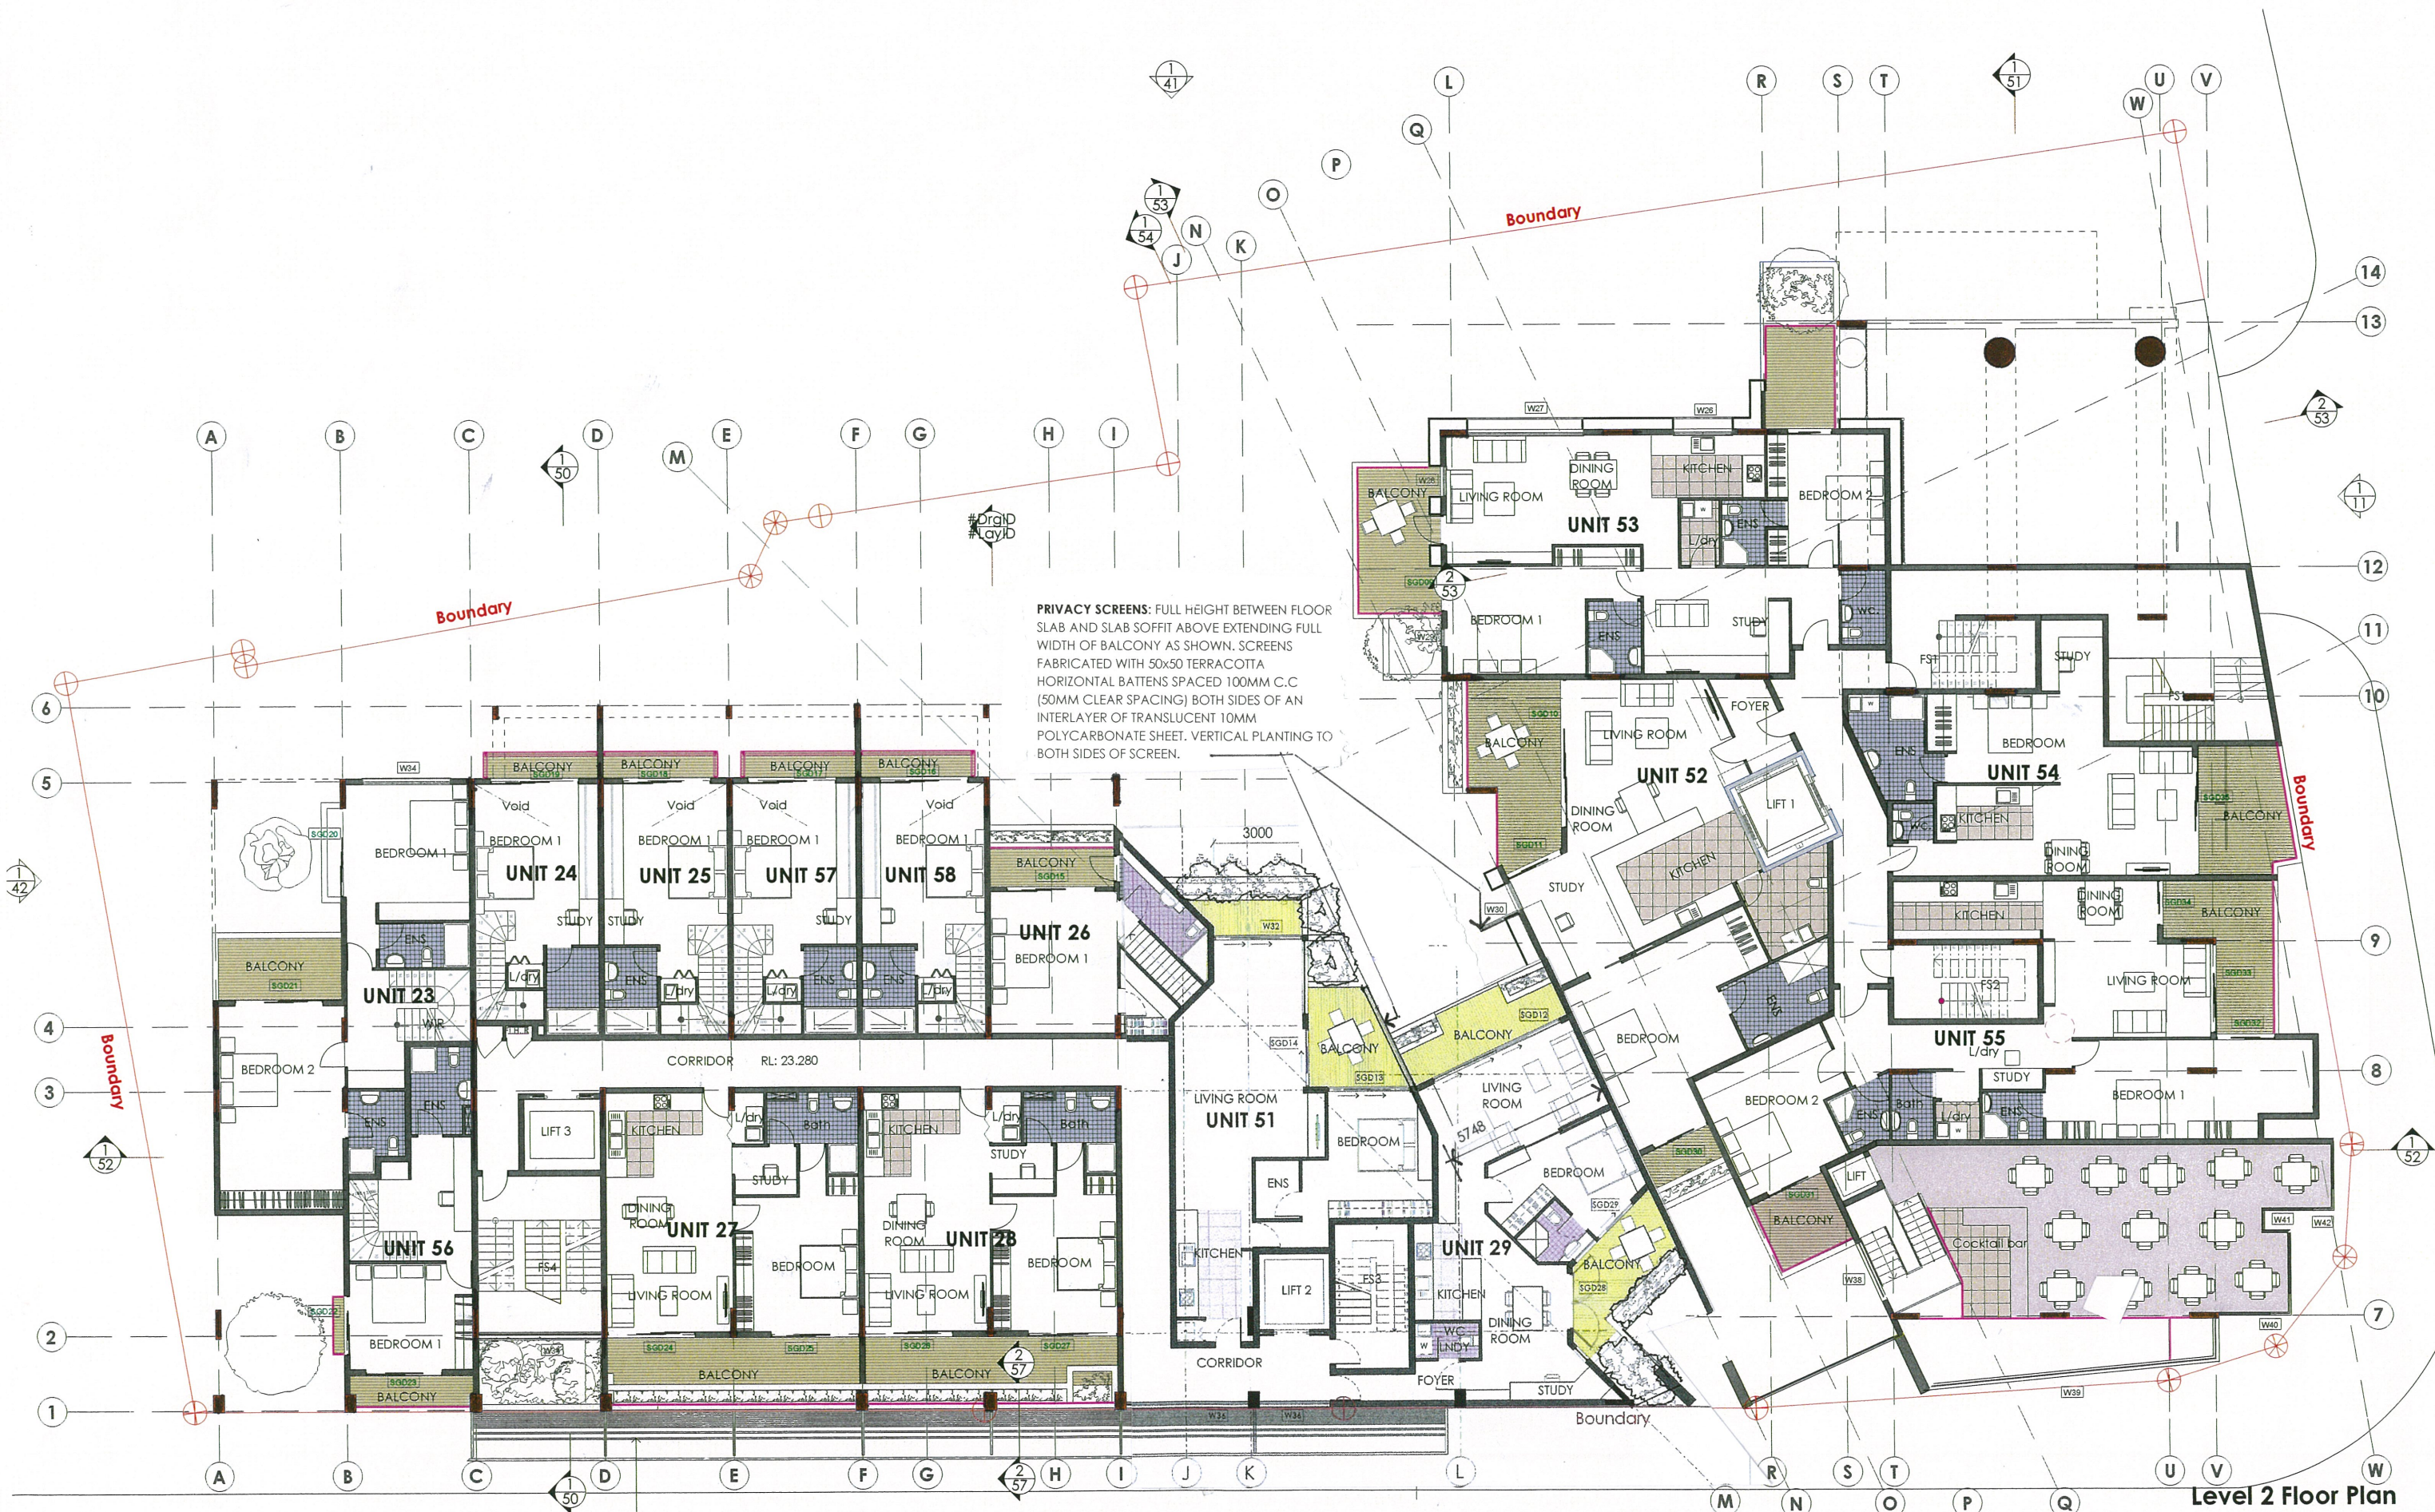

Level 2 Floor Plan

NOTE

1. TYPED FRAMING AND WINDOW TO COMPLY WITH AS/NZS 4100 AND TO NEW TYPED FRAMING.
No	DATE	AMENDMENT
1	04/08/12	For Client review
2	04/08/12	For Client review
3	04/08/12	For Client review
4	04/08/12	For Client and consultant review
5	04/08/12	For consultant review
6	04/08/12	For consultant review
7	04/08/12	For consultant review
8	04/08/12	For consultant review

CITY PLAN SERVICES

CITY PLAN SERVICES
LEVEL 1, 304 ROYAL ST
SYDNEY, 2000
TEL: 02 9270 5000
FAX: 02 9270 5001
WWW.CITYPLAN.COM.AU

eike
ARCHITECTS

Elke Design Architects
10/100 Pitt Street
Sydney, NSW 2000
Tel: 02 9270 5000
Fax: 02 9270 5001
www.elke.com.au

MEIN HART

Level 4, 88 Clarence Street
Sydney, NSW 2000
Australia
Tel: +61 (0) 2 9270 7500
Fax: +61 (0) 2 9270 7501
www.meinhart.com.au

bhi

ARCHITECTURE
INTERIORS
URBAN DESIGN
HERITAGE
SUSTAINABLE

inspire create enjoy

ALEXANDRIA
BATEMANS BAY
NOWRA
WOLLONGONG
SHANGHAI



PROJECT: Redevelopment of the Spanish Motor Inn
SITE: 473 - 481 Liverpool Road, Strathfield
Sydney / NSW / Australia / 2135
CLIENT: Prestige Constructions Pty Ltd

SCALE:	DATE:	DRAWN:	CHECKED:	STATUS:
1:100 at A1 1:200 at A3	5/12/2012	JK	RM	DA
JOB No:	7279	SHEET No:	24	ISSUE
				N