



KENNETH ROAD ACCESS RAMP

1 : 100

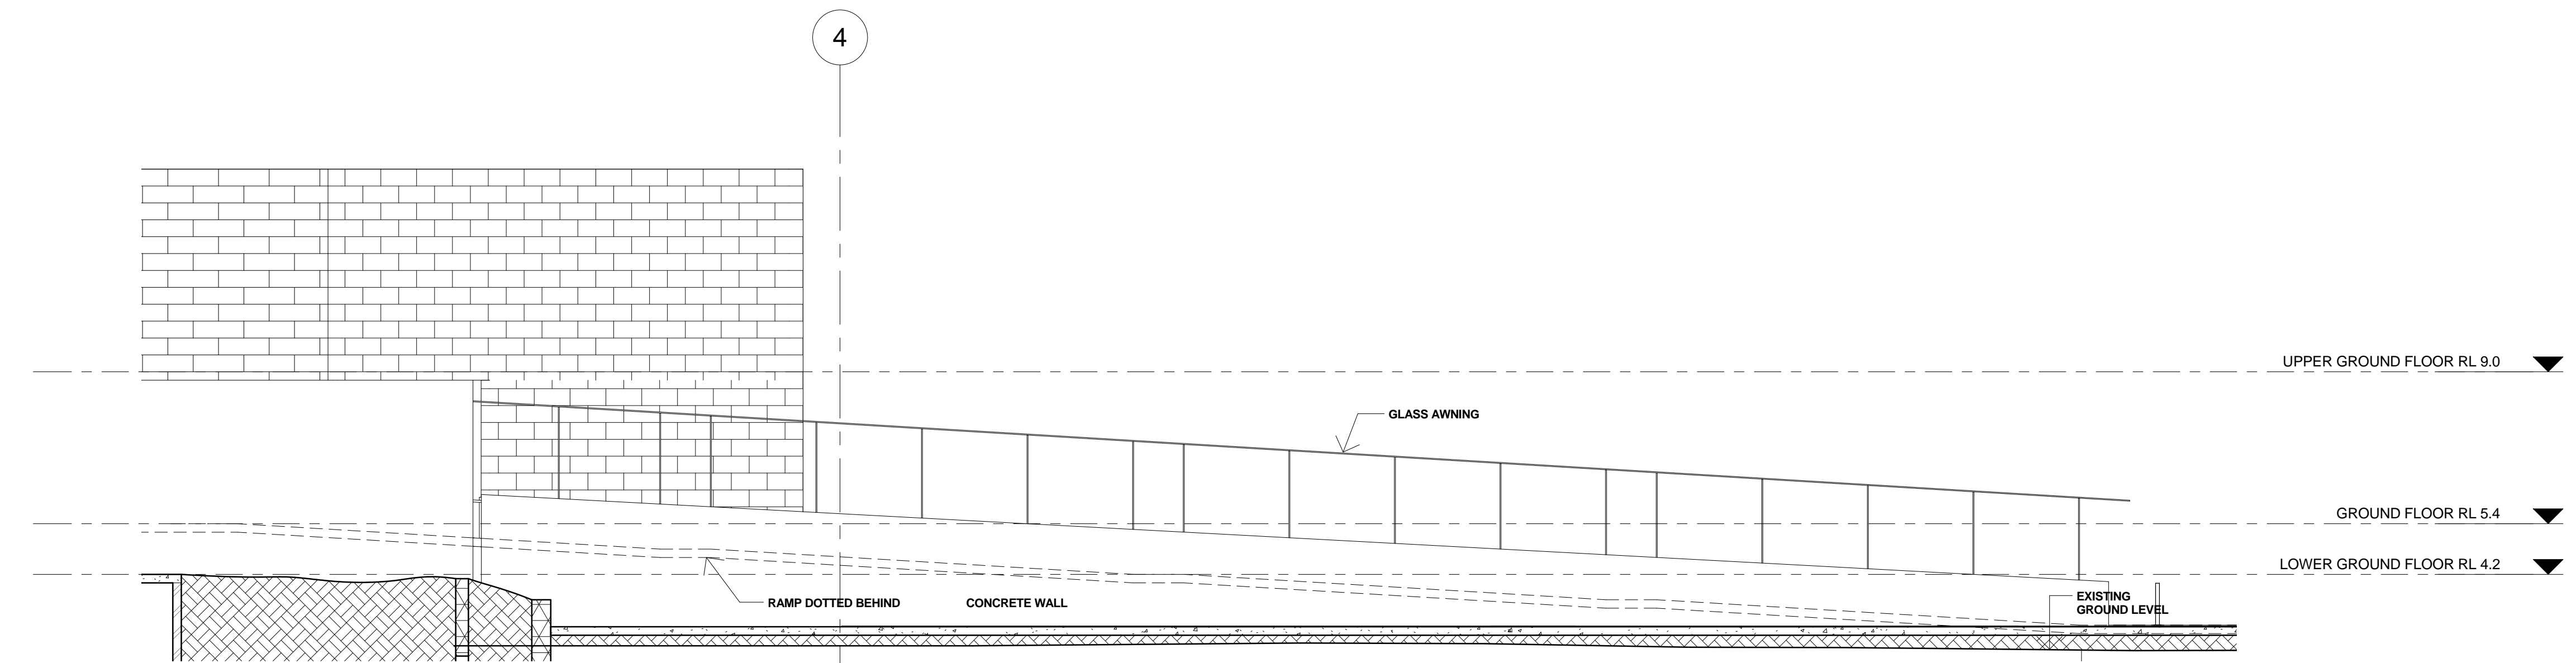


EAST ELEVATION ENTRY RAMP

1 : 100

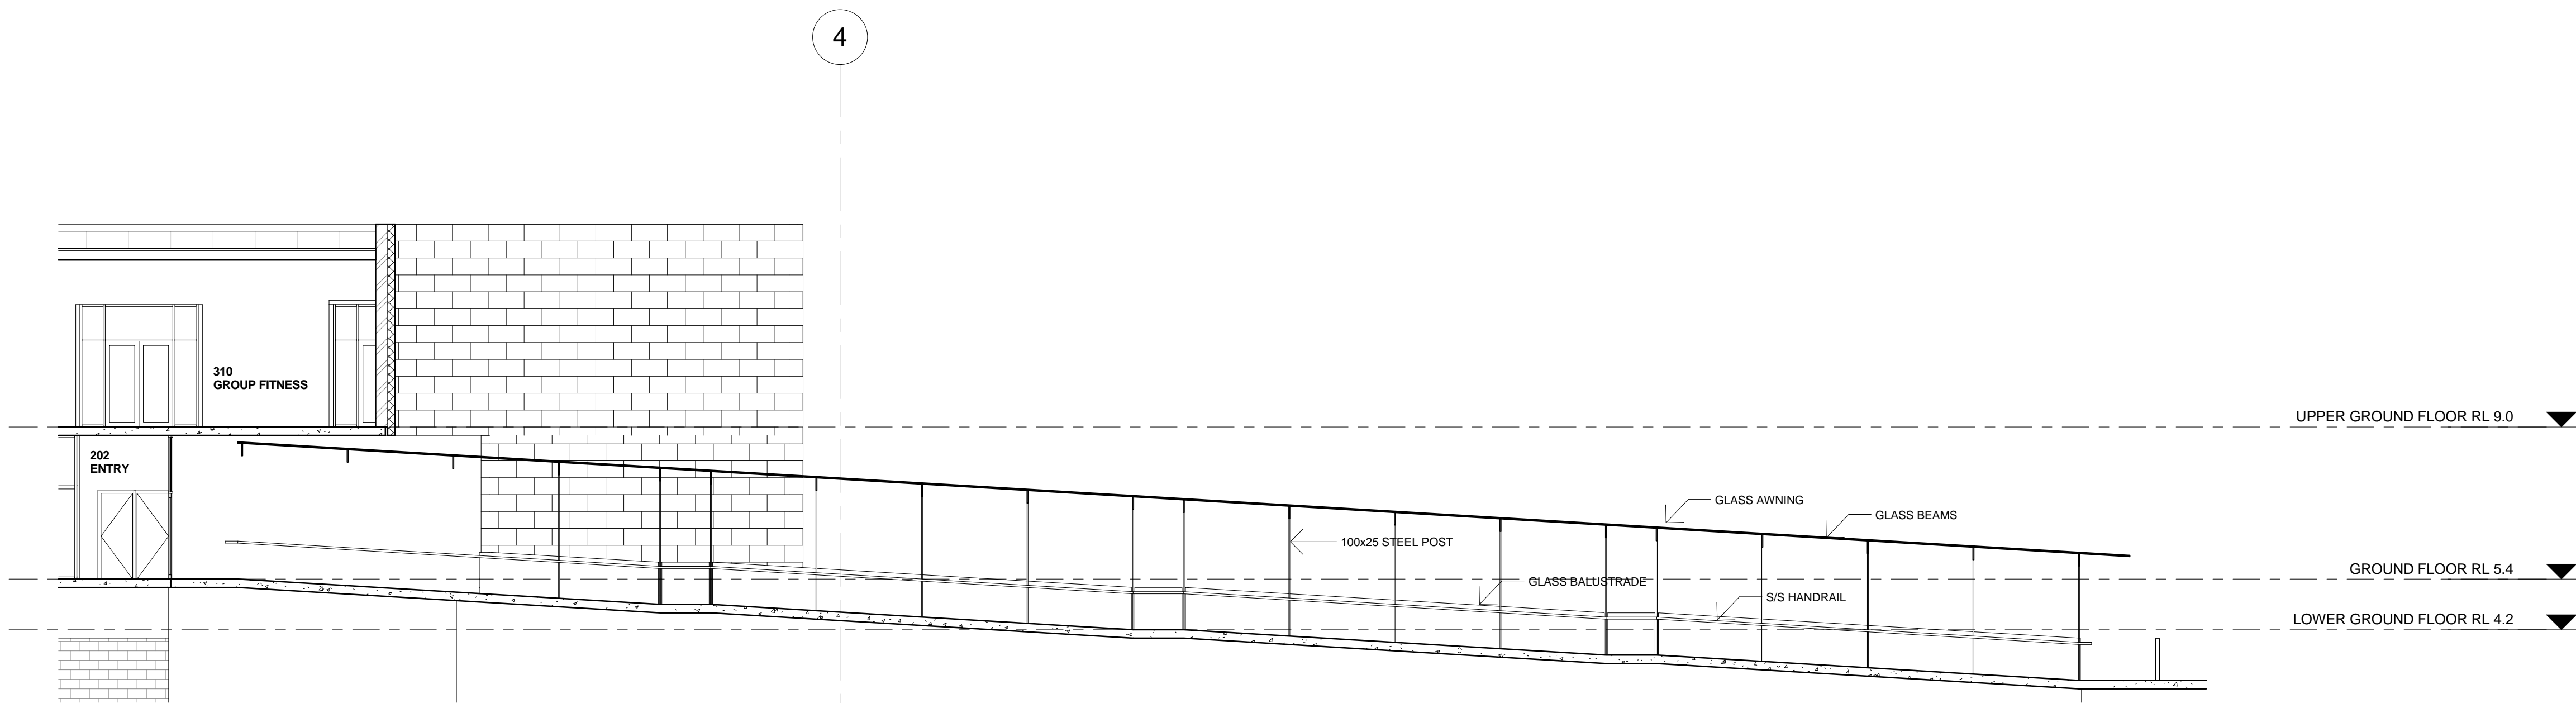

LONG SECTION ENTRY RAMP


1 : 100

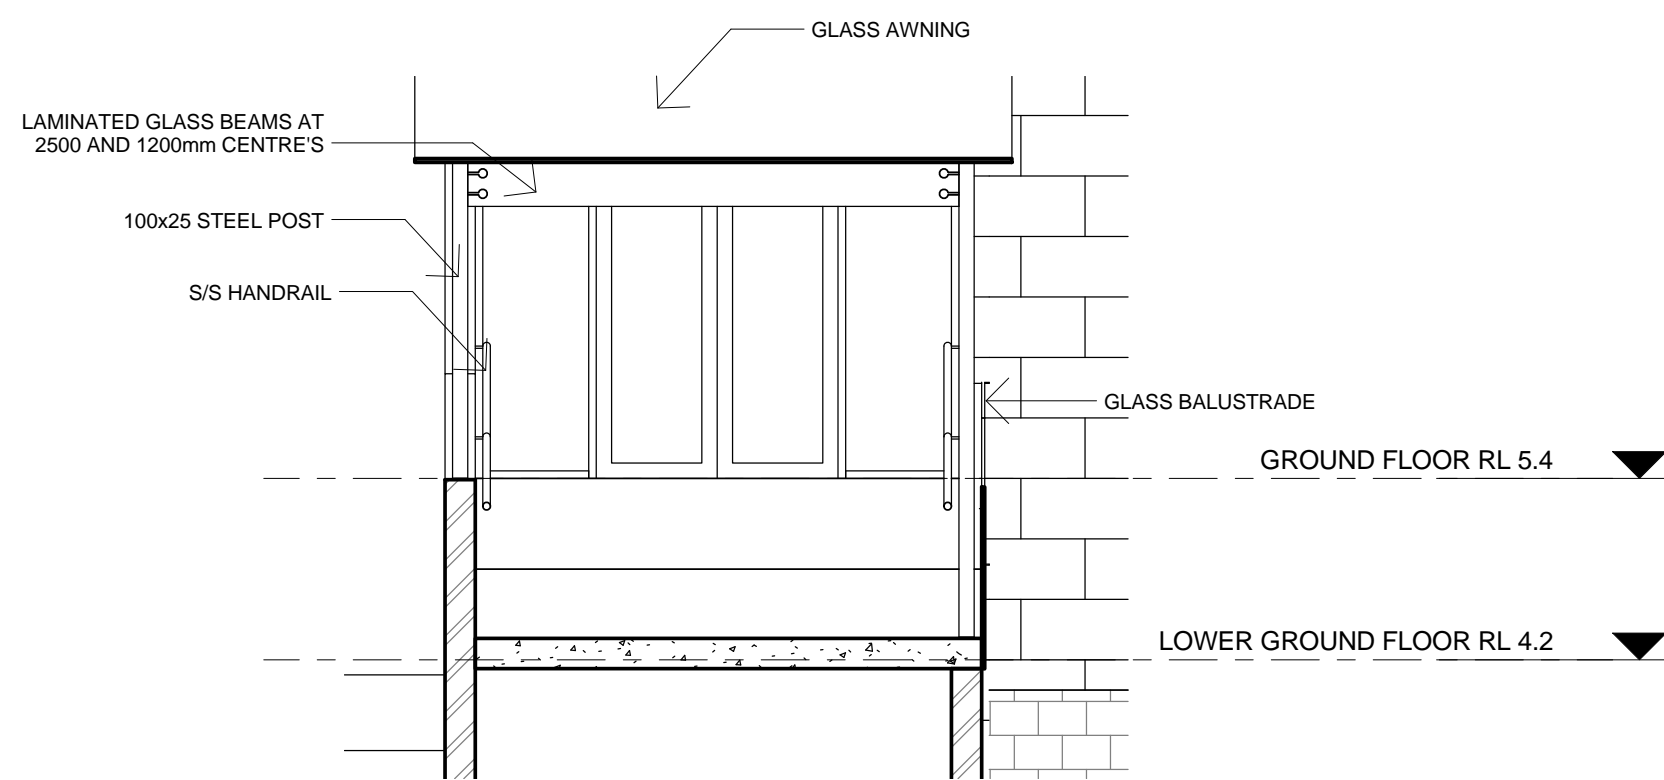

SHORT SECTION ENTRY RAMP

1 : 50

ISSUE	DATE
C. DA APPROVAL FINAL	20131210

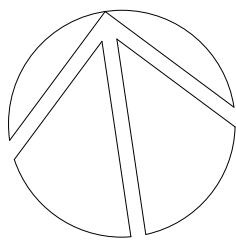

Verify all dimensions shown at the site. Work only to figured dimensions. Do not scale the drawings. Report any discrepancies to the Architect for decision and clarification.

This drawing should be read in conjunction with the relevant Contracts, Specifications, and Drawings.

© COPYRIGHT

The concepts and information contained on this drawing are the property of TompkinsMDA Architects. Use or copying of the document in whole or in part without the written permission of the owners constitutes an infringement of copyright.

AQUATIC CIVIL & STRUCTURAL ENGINEERS
GEOFF NINNES FONG & PARTNERS PTY LTD
Level 1, 68-70 Crown Street Woolloomooloo NSW 2300, Australia
T +61 2 9332 5100 F +61 2 9331 2963

ELECTRICAL MECHANICAL & HYDRAULIC ENGINEERS
WSP GROUP
Ground Floor, 41 McLaren Street North Sydney NSW 2060, Australia
T +61 2 8907 0900 F +61 2 9957 4127

QUANTITY SURVEYORS
HISING PTY LTD
Level 7, 88 Pitt Street Sydney NSW 2000, Australia
T +61 2 9270 1000 F +61 2 9223 4688

LANDSCAPE ARCHITECT
LORNA HARRISON
68 Beaulieu Street Balmain NSW 2041, Australia
T +61 2 9555 1147 F +61 2 9555 1146

ARCHITECT
TOMPKINSMDAARCHITECTS
Nominated Architect: Michael John Davies Registration Number 3562

Sydney
Level 12, 49 York Street Sydney NSW 2000, Australia
T +61 2 9262 6277 F +61 2 9262 6369
www.tompkinsmda.com sydney@tompkinsmda.com

ABN 89 104 211 412

CLIENT
MANLY COUNCIL

PROJECT
MANLY ANDREW "BOY" CHARLTON SWIM
CENTRE REDEVELOPMENT

DRAWING TITLE
ENTRY RAMP

PROJECT/DRAWING NUMBER 1310 DA110
SCALE As indicated @ B1

PLOT DATE 2013/12/13 9:54:07 AM

3/20131310 - Manly ABC Swim CentreDrawingCurrent1310-20131210-DA1 Submittal
2013121010-000 Bldg Scheme 4 (ans 20131212).rvt