
 


• These design and plans are the copyright of MODE DESIGN Corporation Pty.Ltd. and cannot be reproduced without prior written permission
• Verify all dimensions on site prior to construction.
• Do not scale off this drawings.
• Report any discrepancies to the architect prior to construction.

AMENDMENTS			
Issue	Date	Description	Author
1	10/08/12	Draft Issue	TC
2	25/08/12	Draft Issue	TC
3	15/10/12	DA ISSUE	TC
4	04/11/13	Changes to Community Centre	TC
5	11/11/13	Issued for JRPP	TC

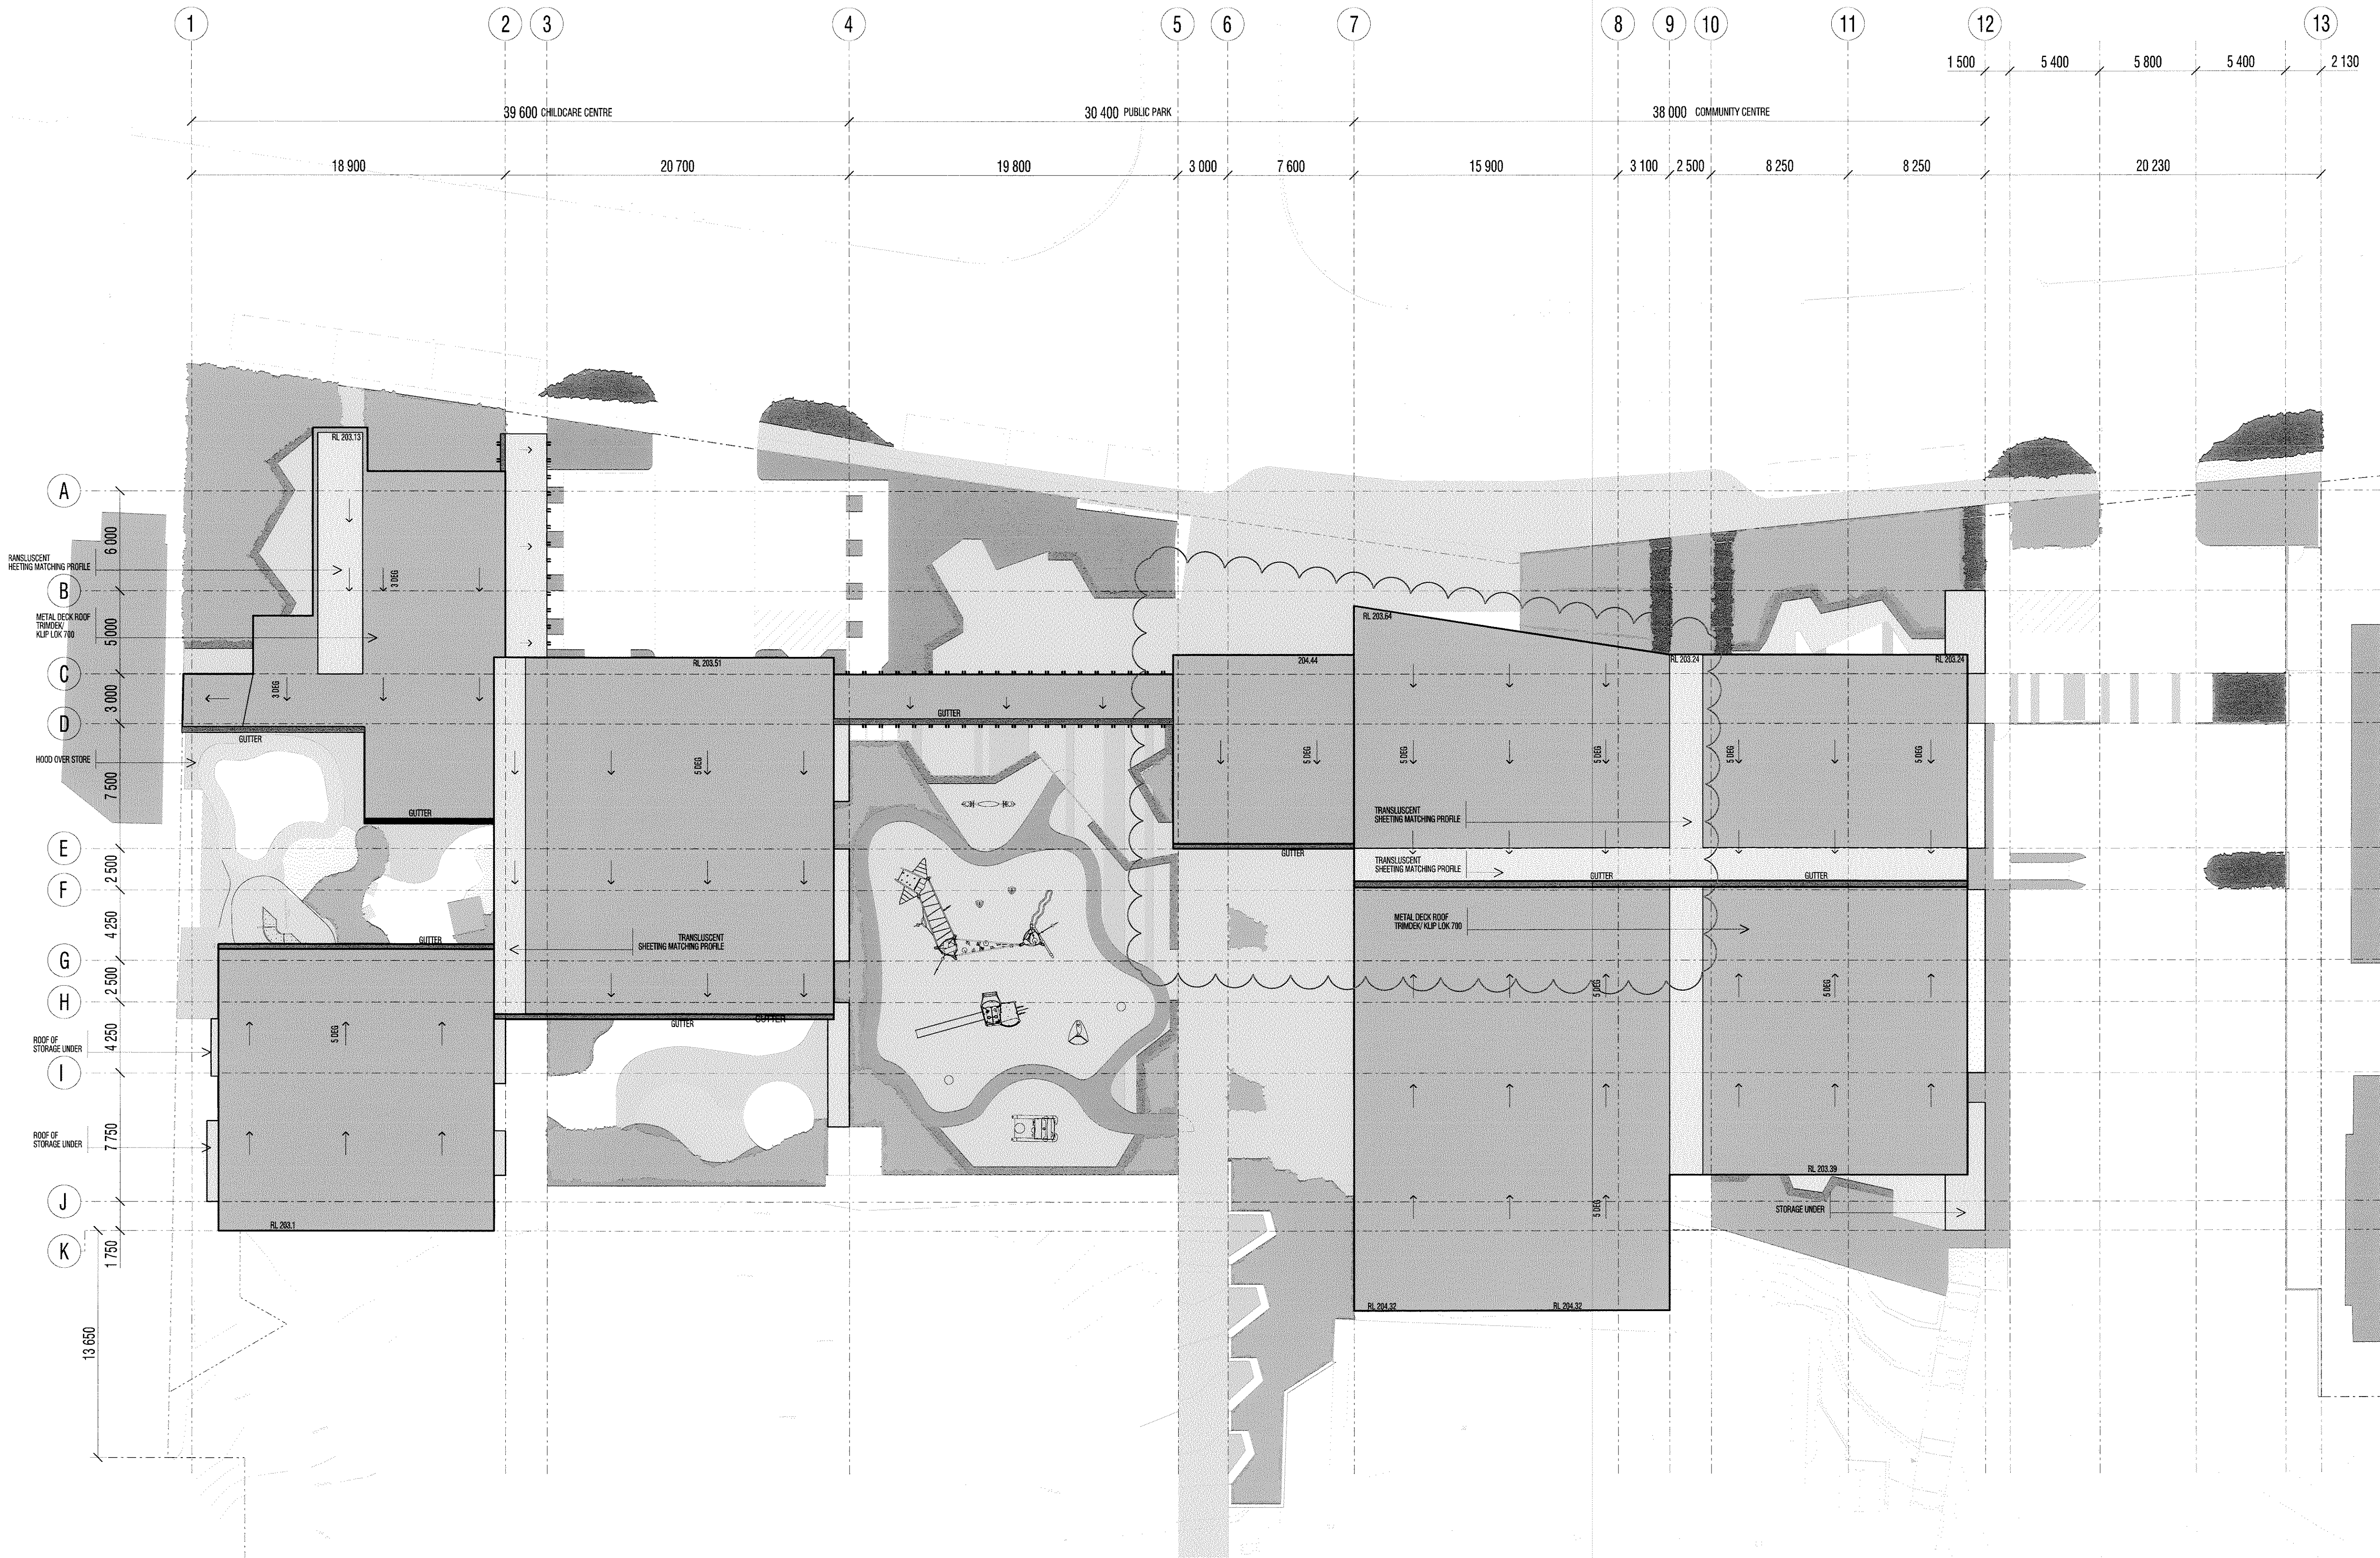


PROJECT
**STOREY PARK COMMUNITY
AND CHILDCARE CENTRE**

CLIENT
HORNSBY COUNCIL

DRAWING TITLE
ROOF PLAN

SCALE
1:200 @ A1

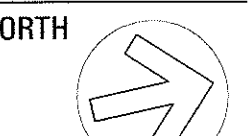

DOCUMENT STATUS & REVIEW			
Issue	Date	Milestone	Check

drawn	check	date	job no.	dwg no.	issue
TC	PO	25/08/12	10157SYD	DD- 002	5

**MODE
DESIGN**

MANNER METHOD FORM

A . B . N . 6 5 1 1 2 8 0 7 9 3 1
www.modedesign.com.au

Sydney
Studio 12, Level 5 35 Buckingham St
Surry Hills NSW 2010
Tel +61 2 8396 9500 Fax +61 2 8396 9555
E-mail sydney@modedesign.com.au
Architect R P O'Brien Registration No 7176
Brisbane Sunshine Coast Sydney Melbourne Darwin Gold Coast

NOTE: 5 DEGREE FALLS GENERALLY

DEVELOPMENT APPLICATION