


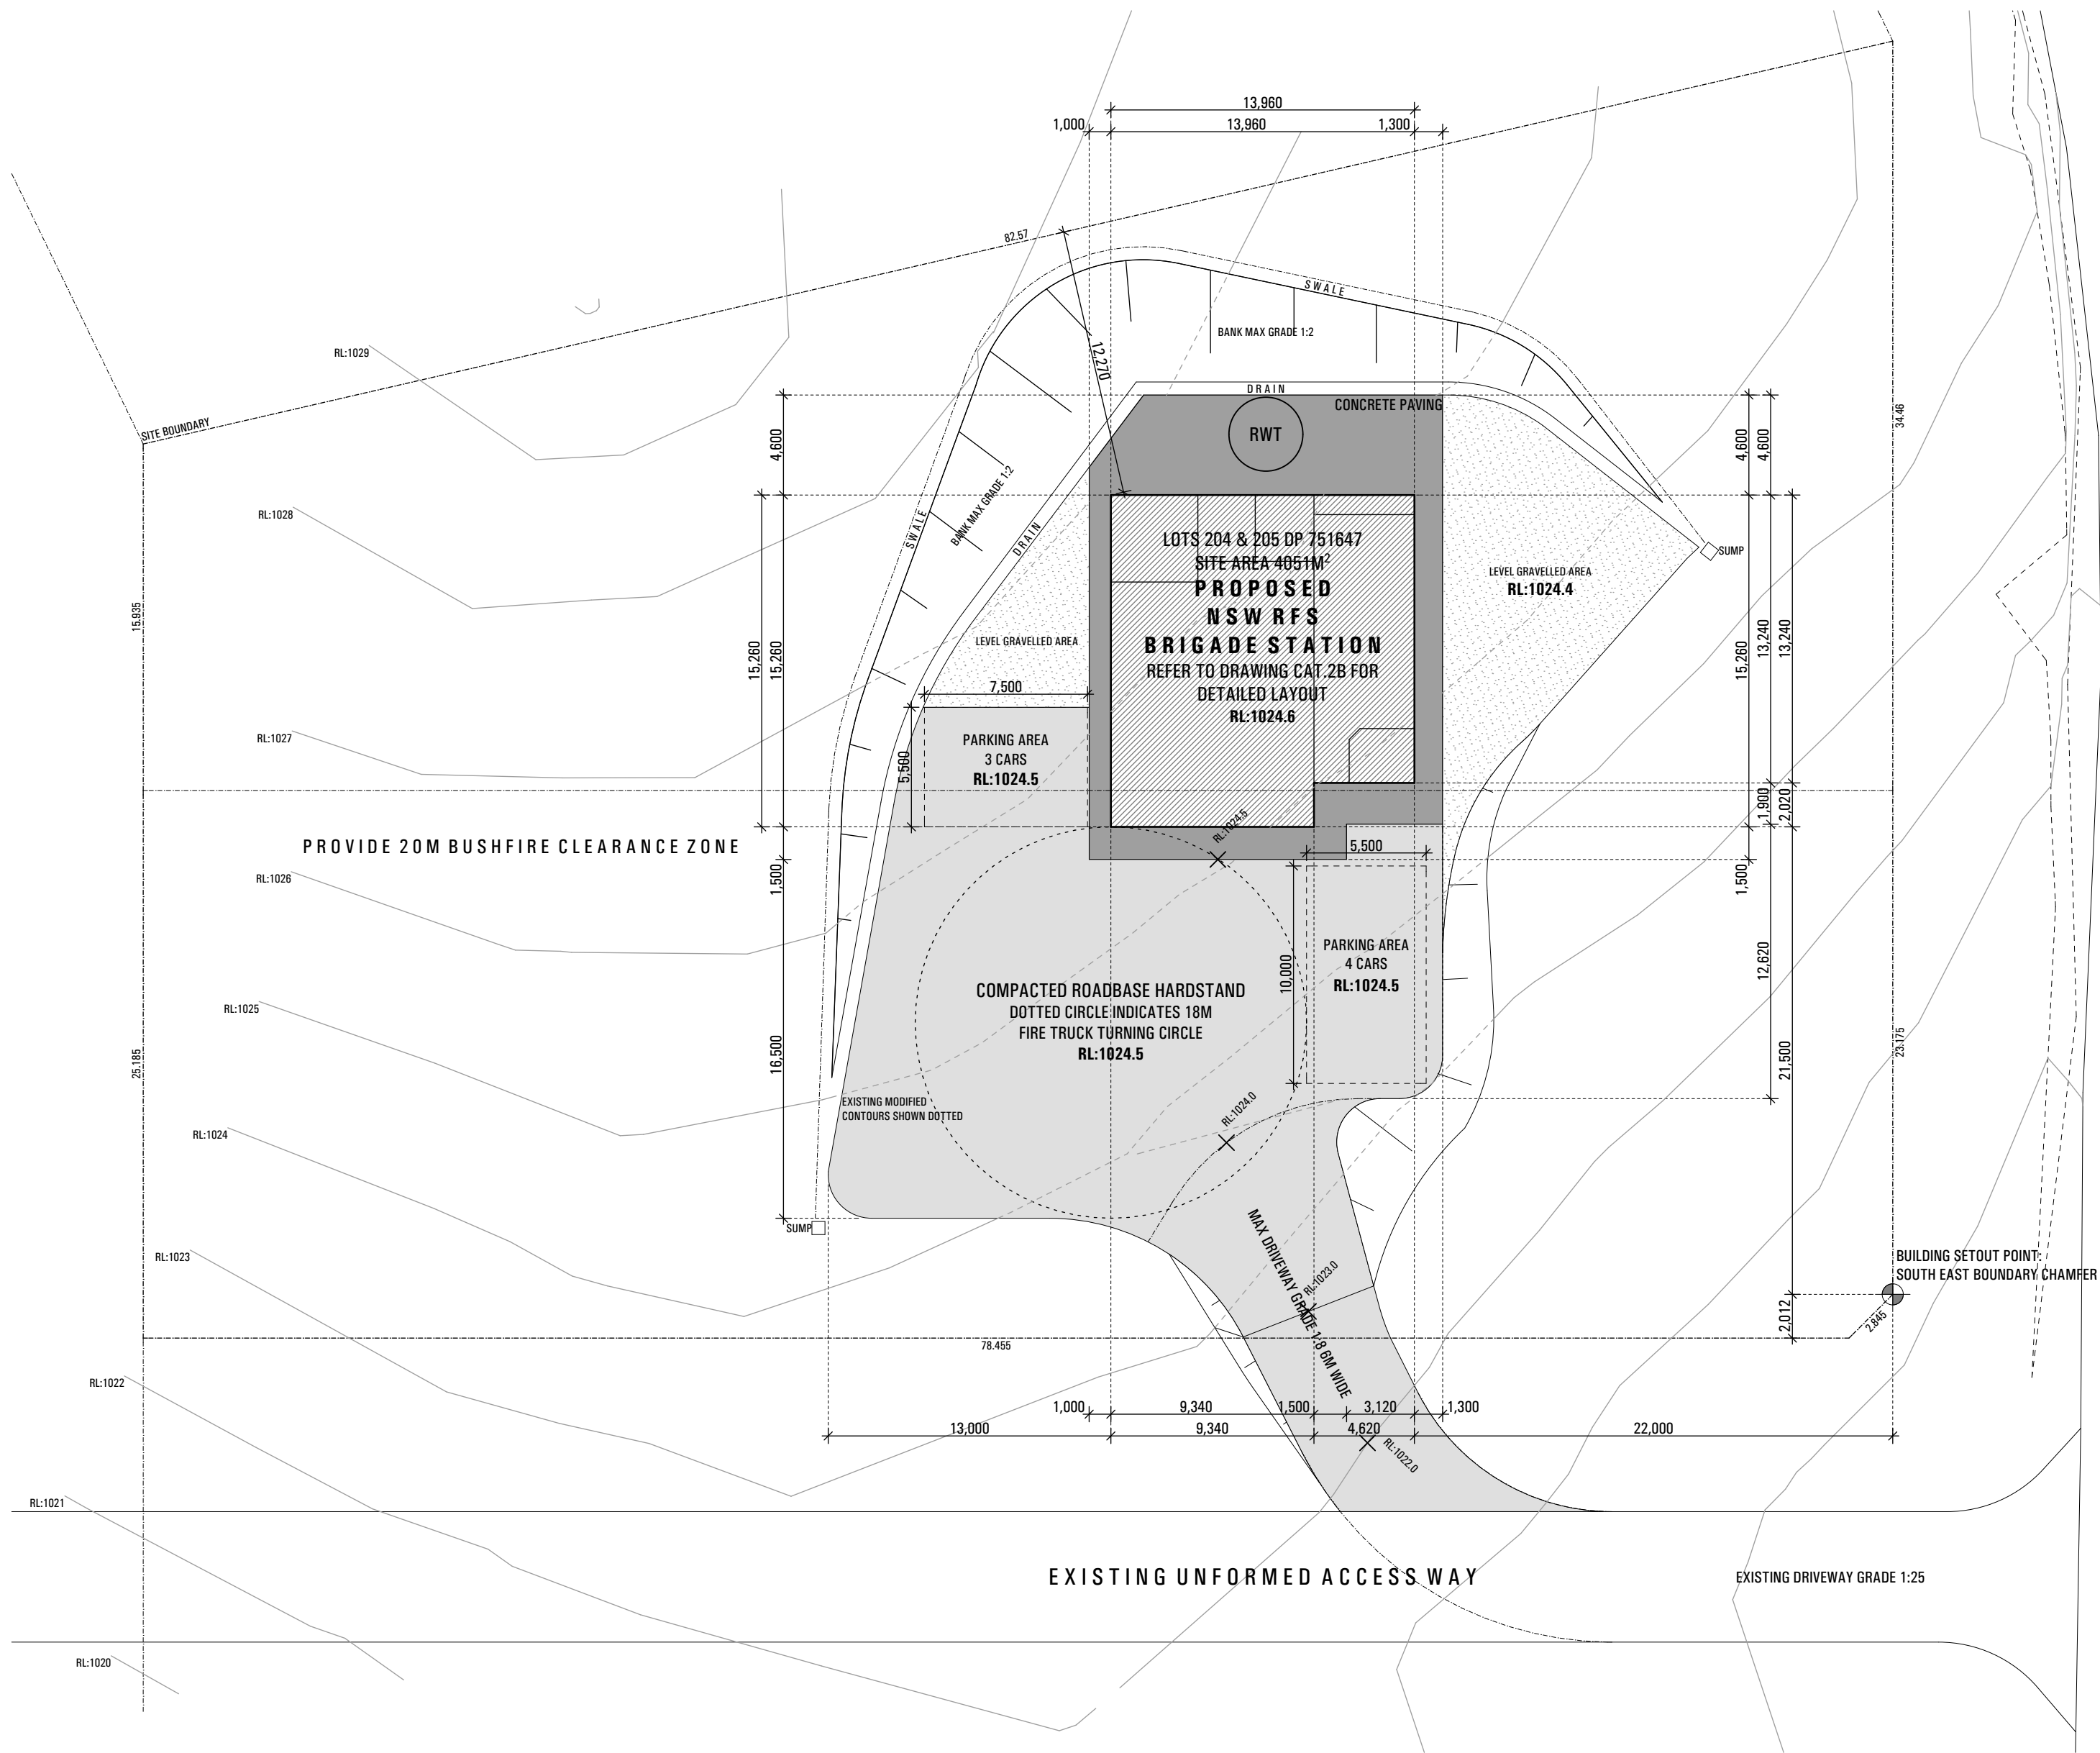

Do not scale drawings
Verify all dimensions on site

issue	amendment	date
A	ISSUED FOR INFORMATION	04.03.11

prescottarchitects

Prescott Architects Pty Ltd
Unit 9, 37 Nicholson Street
East Balmain NSW 2041
Phone 02 9819 3022
Facsimile 02 9819 3088
ABN 97 098 971 763

drawn	LC	checked	RP
date	04.03.11	scale	1:250@A2
project	NSW Rural Fire Service Brigade Station Blackheath		

Site Plan		
project no	drawing no	issue
2_11_04	A1000	A