





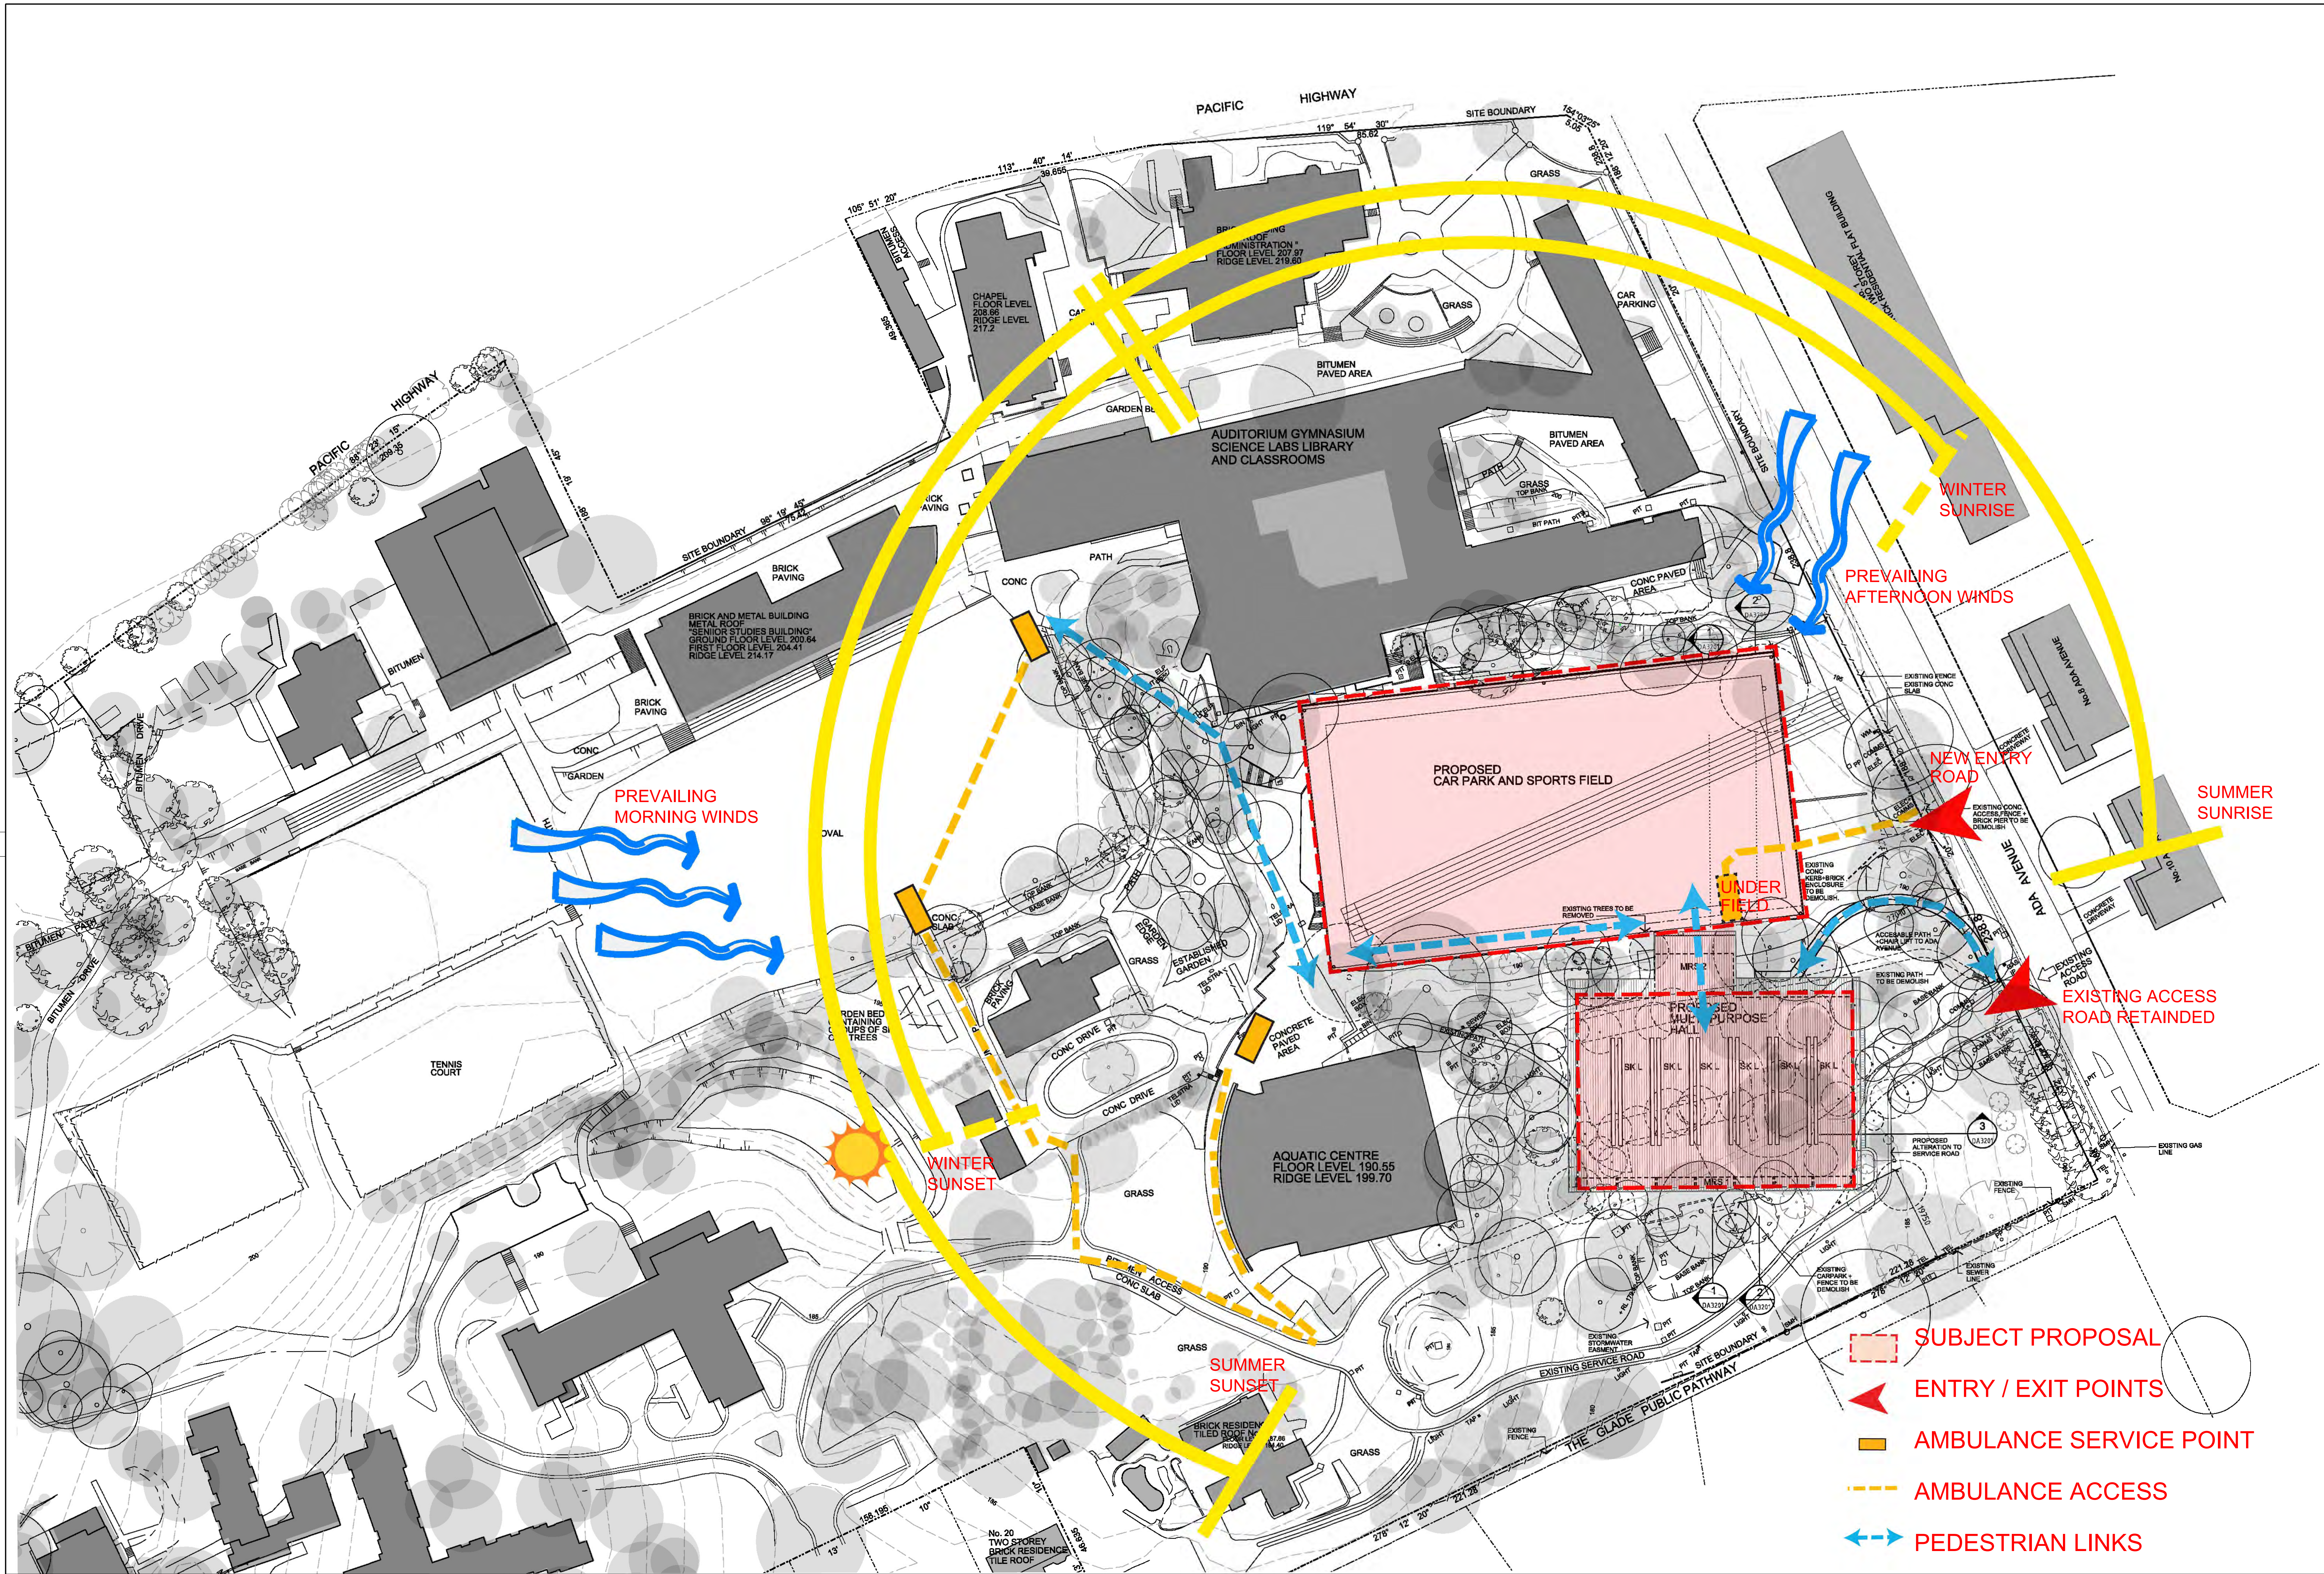

2 WEST ELEVATION
1:200

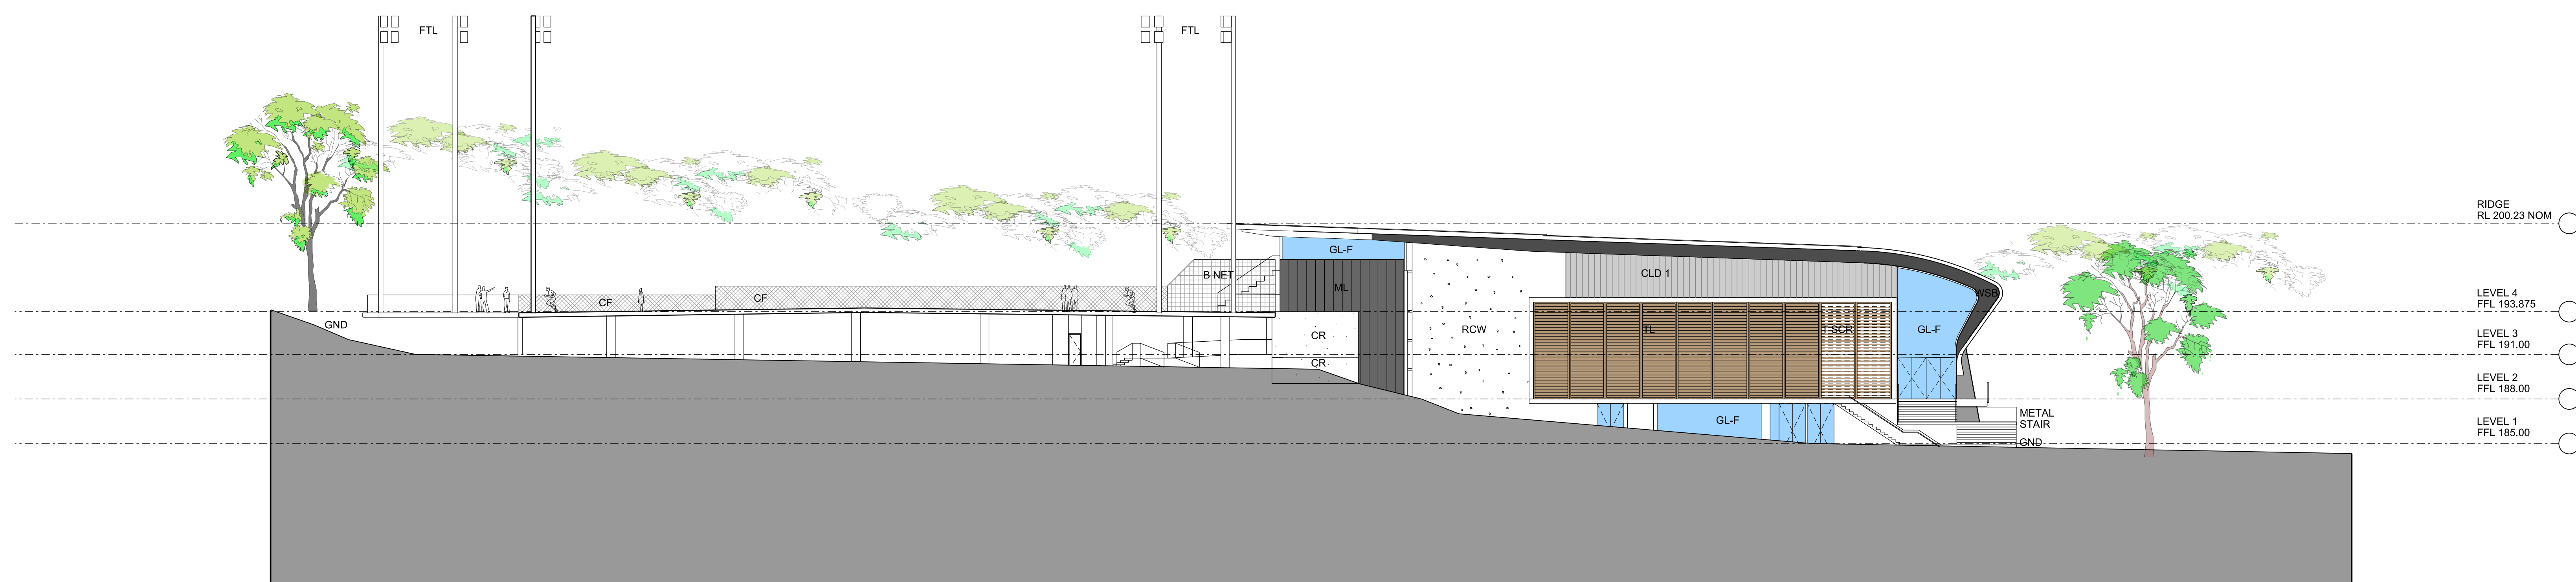

1 EAST ELEVATION
1:200

Revisions					Revisions				
No	Date	Description	Ver	App'd	No	Date	Description	Ver	App'd
01	19.11.12	DRAFT DA	DG	MH					
02	22.11.12	DRAFT DA - WEST ELEVATION ADDED	DG	MH					
03	26.11.12	DEVELOPMENT APPLICATION	DG	ML					

Revisions				
No	Date	Description	Ver	App'd


Drawing Status

[illegible]

100

Do not scale down

Nominated Architects: Michael Heenan 5264, Peter Ireland 6661

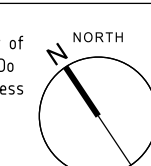

Client
ABBOTSLEIGH

	Consultants

Architect

AJ+C
ALLEN JACKSON

79 Myrtle Street Chippendale NSW 2008 AUSTRALIA
ph +61 2 9311 8222 fx +61 2 9311 8200 ABN 53 003 782 250


Project

ABBOTSLEIGH
MULTI-PURPOSE HALL
(MPSH), CAR PARK AND
SPORTS FIELD


Drawing Title
EAST ELEVATION

Proj No.	Scale at B1	Drawing No	Issue
12009	1:200	DA3102	03


NOT FOR CONSTRUCTION

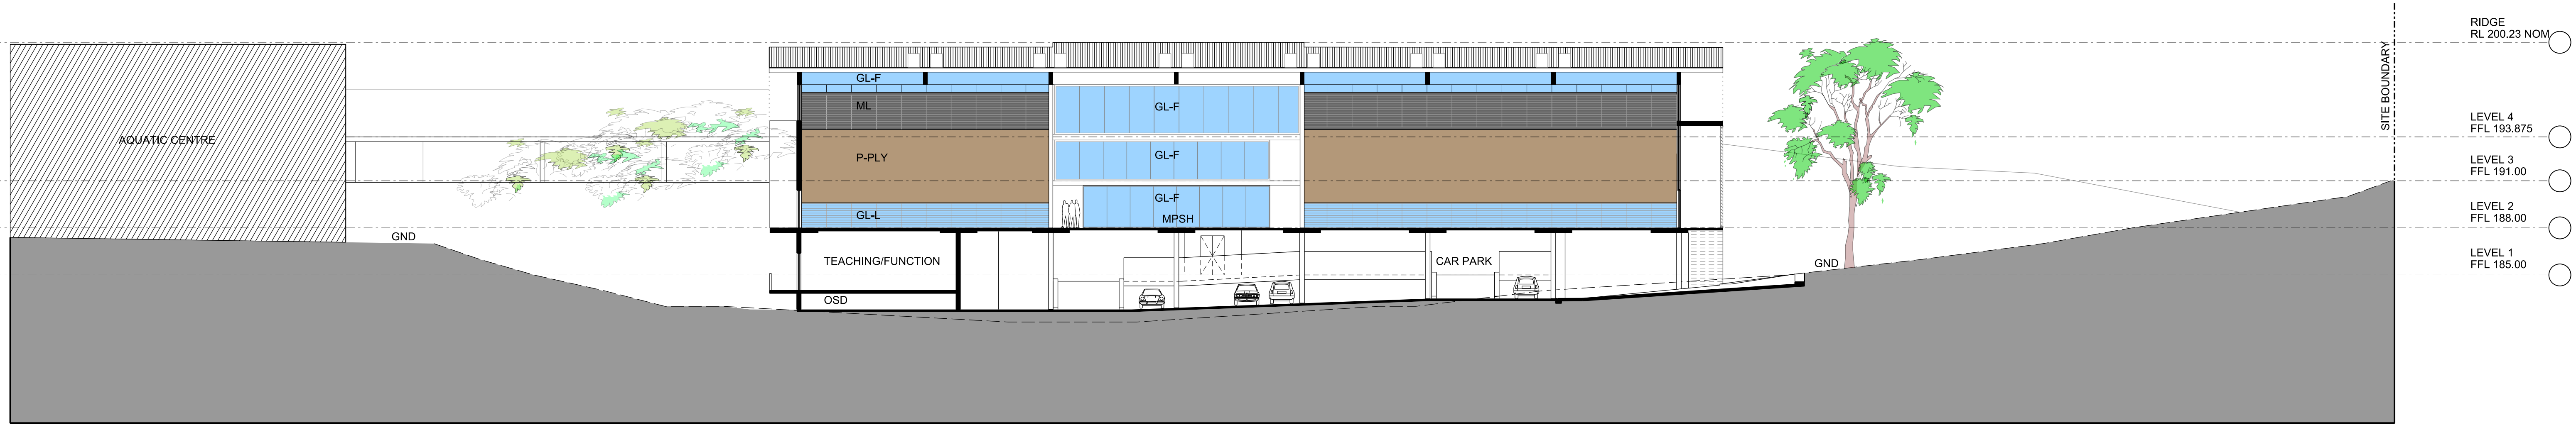

3 LONGITUDINAL SECTION
1:200

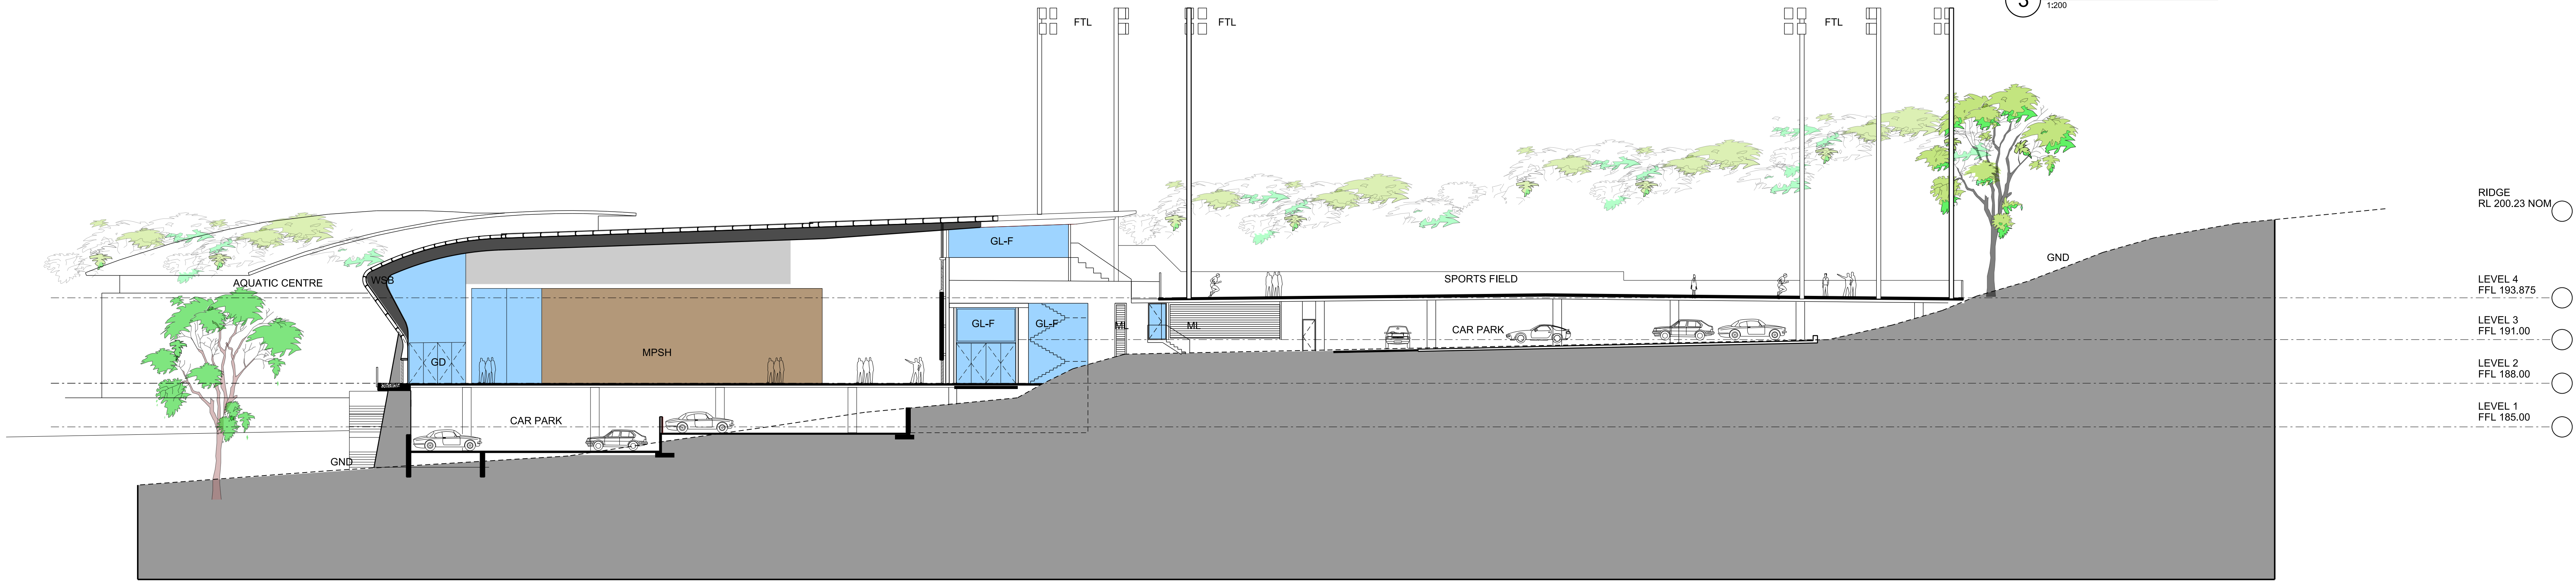

2 CROSS SECTION
1:200

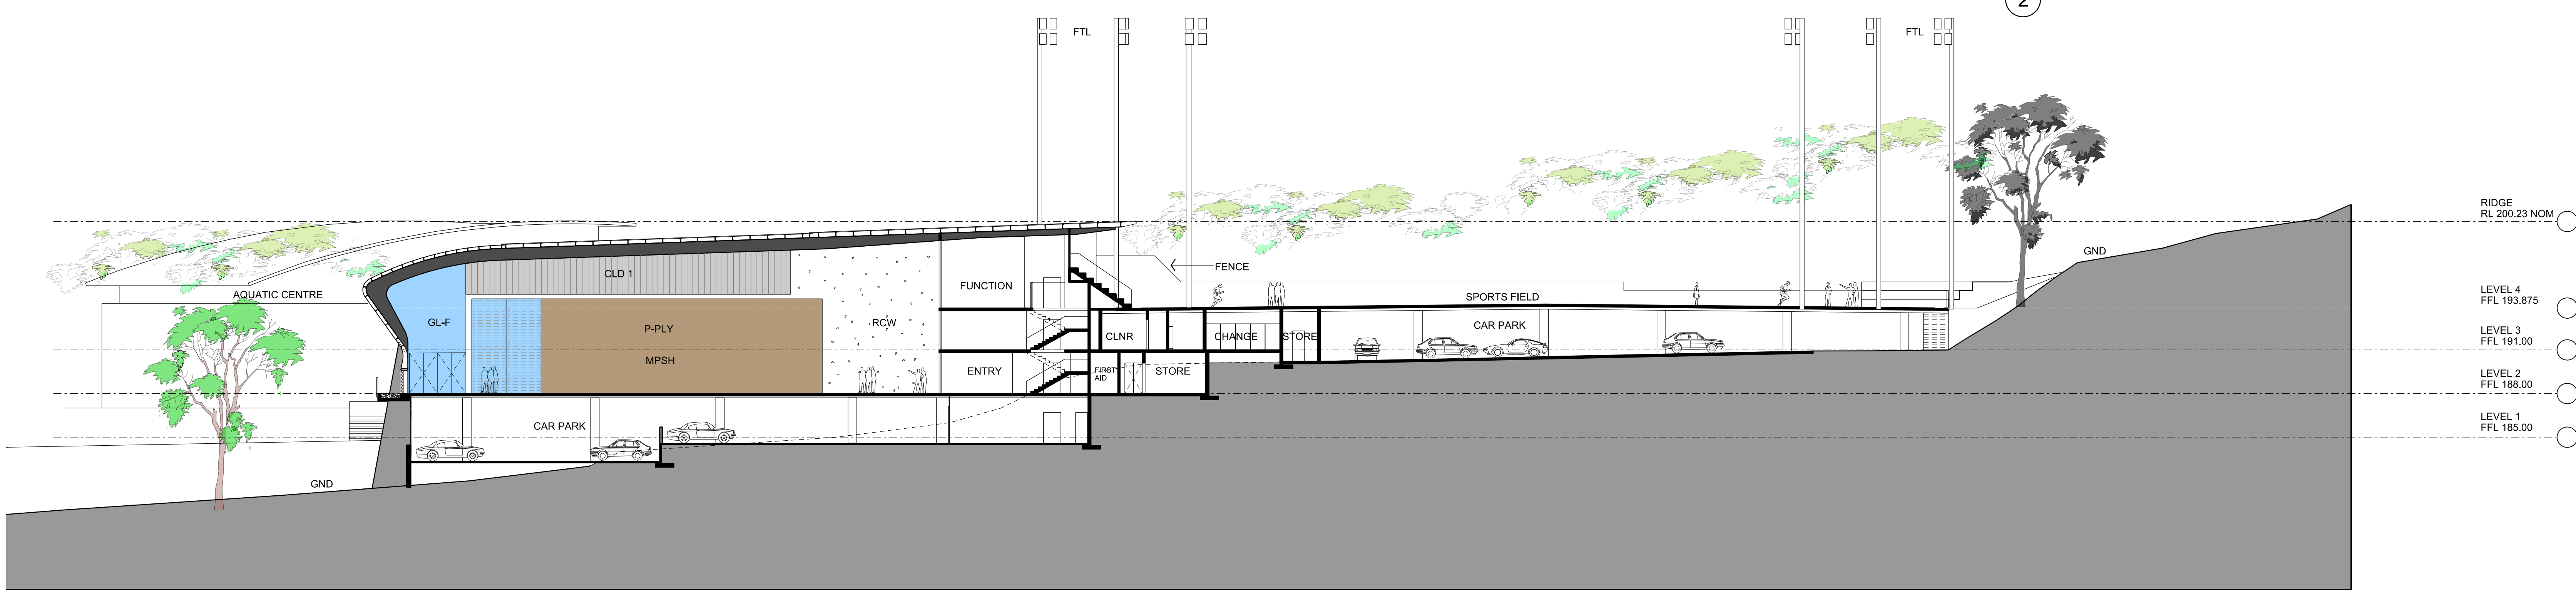

1 CROSS SECTION THROUGH LINK
1:200