

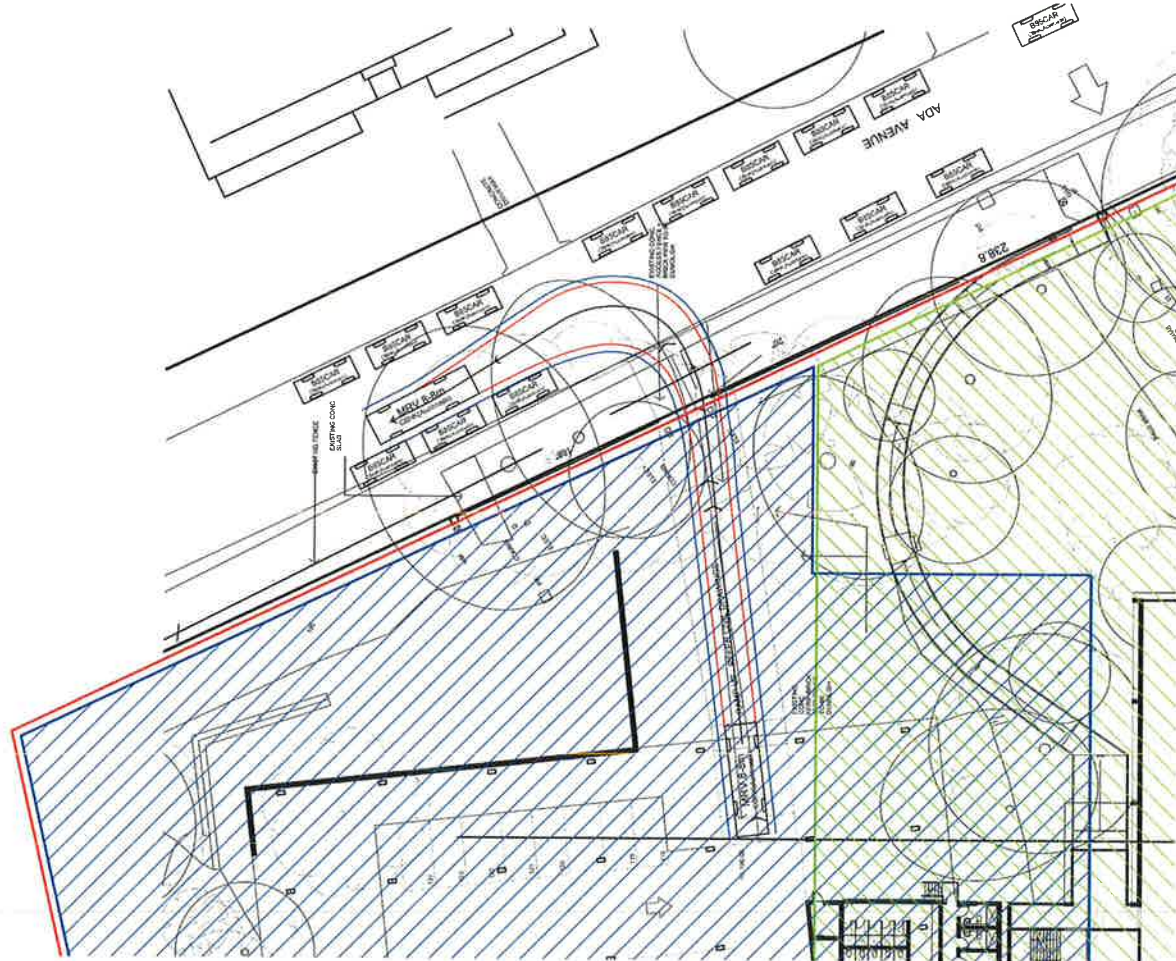


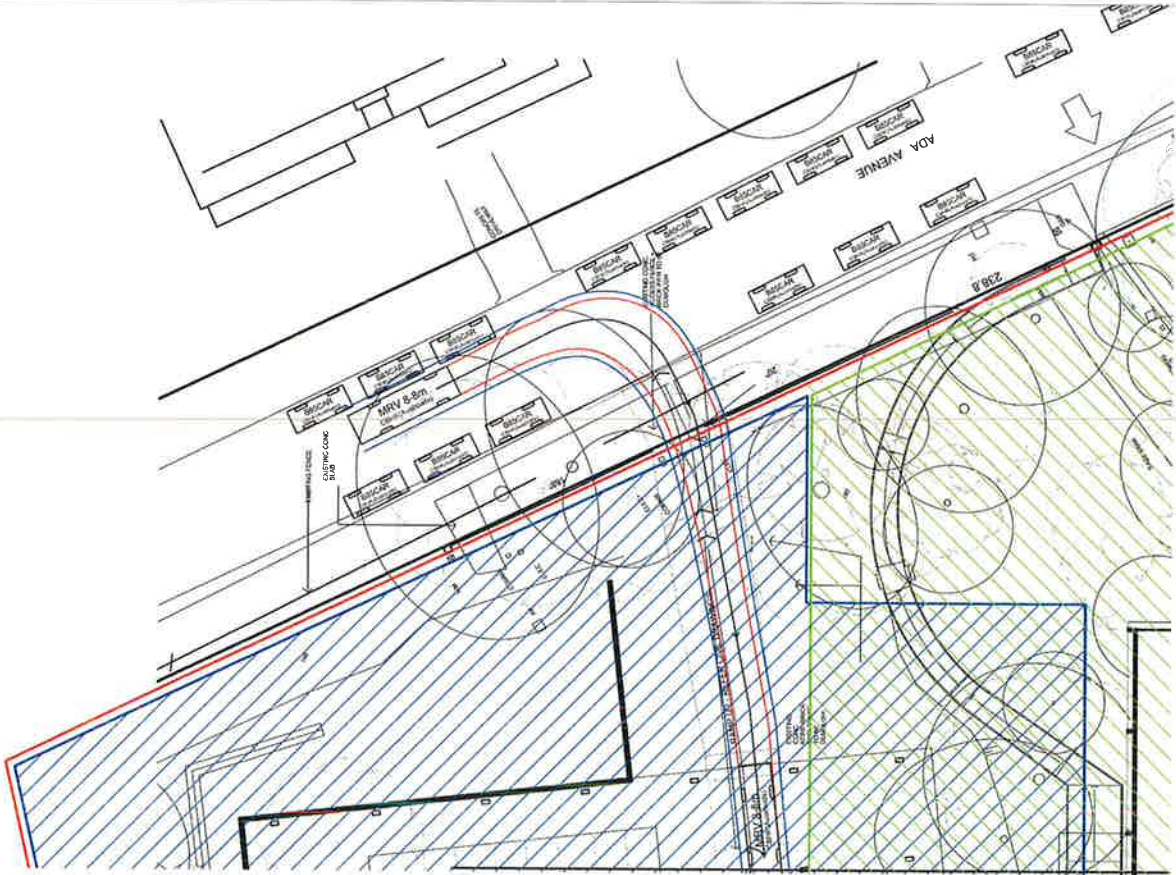

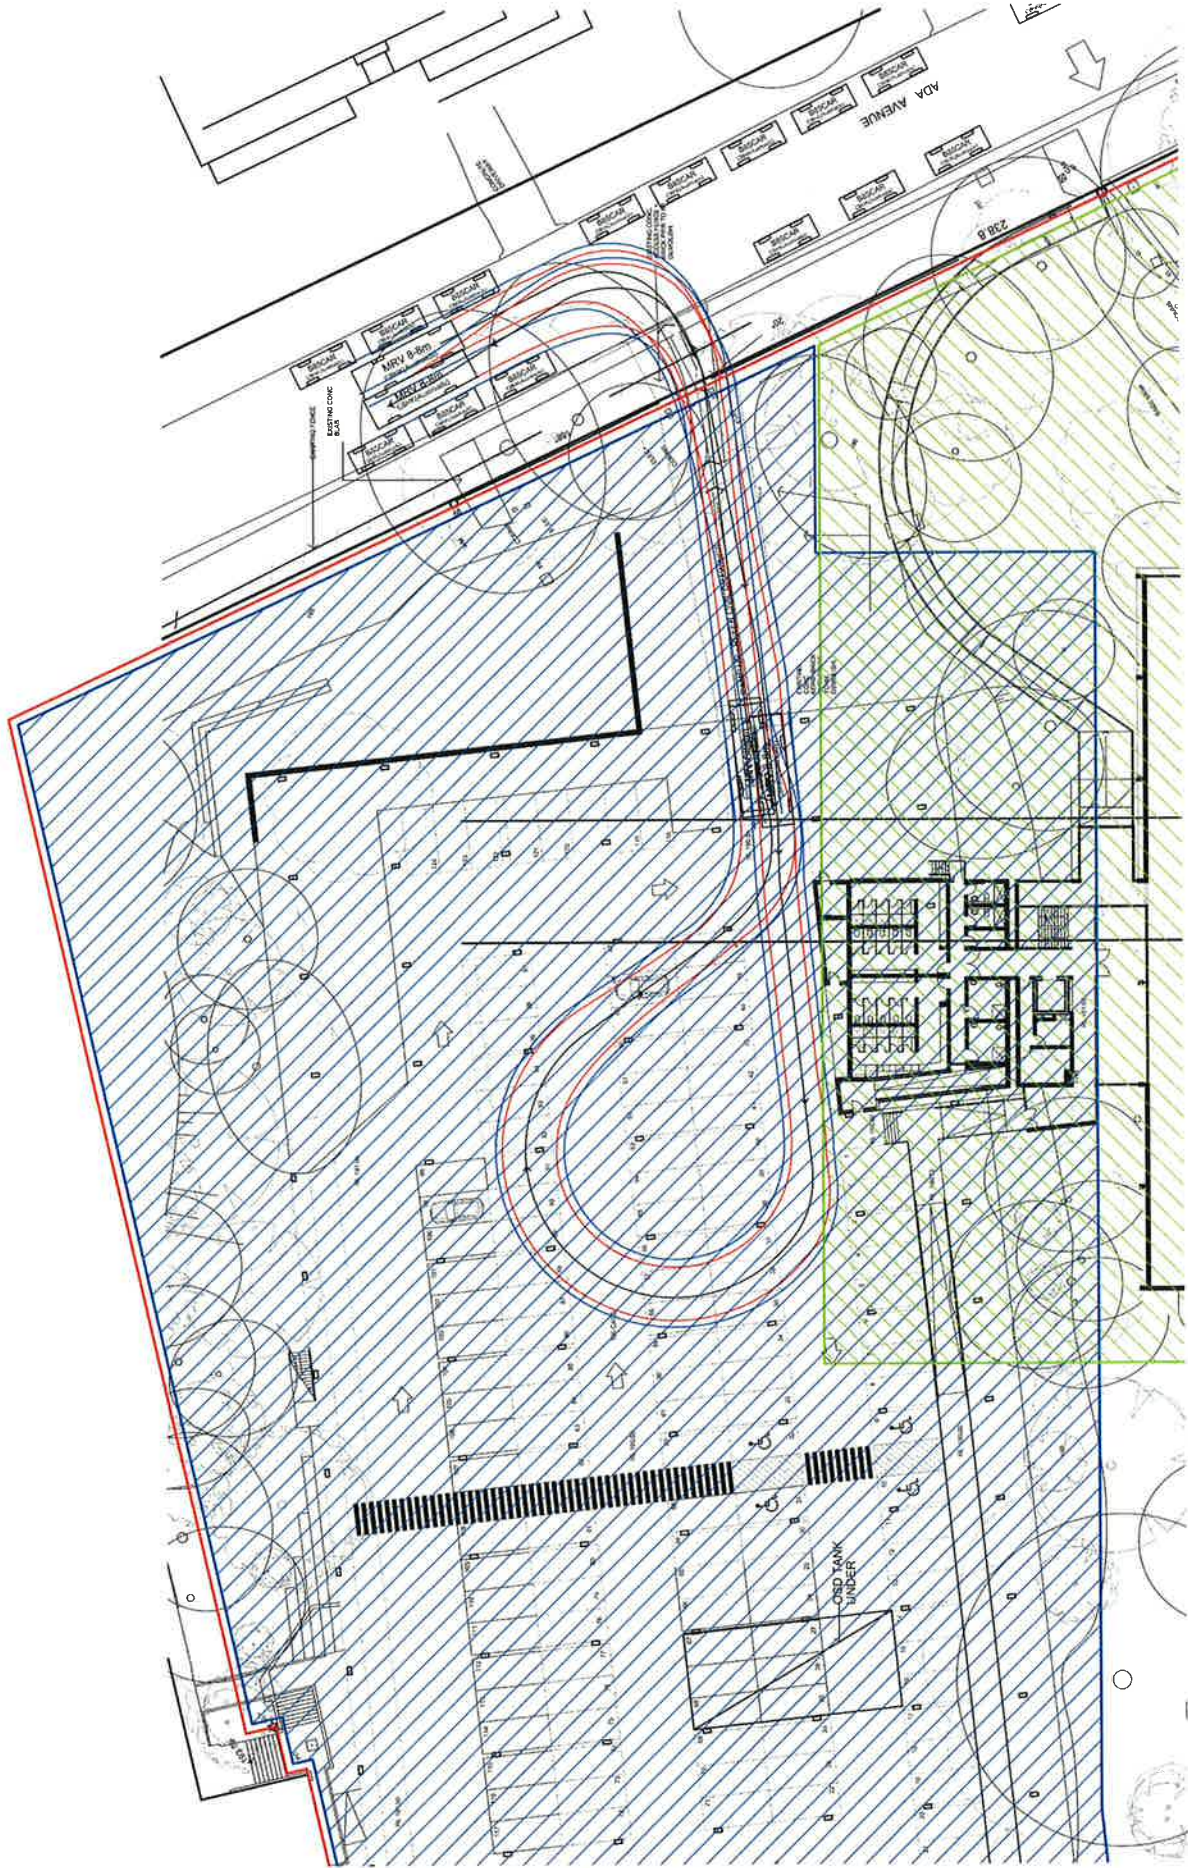

DA1217 02

88 m CONSTRUCTION VEHICLE SWEEP PATHS

ABBOTTSLEIGH
MULTI-PURPOSE HALL
(MPH), CAR PARK AND
SPORTS FIELD

AJ+C
70 Maple Street, Abbotsleigh NSW 1570
ph: 02 9371 1222 fx: 02 9371 1223 fax: 02 9371 1224

ABBOTTSLEIGH


Scale: 1:1000
North Arrow

Do not build within the 88m sweep path of the 88m construction vehicle sweep path. The 88m sweep path is shown in red. The 88m sweep path is shown in red. The 88m sweep path is shown in red.


10/12/2025

10/12/2025

NOT FOR CONSTRUCTION

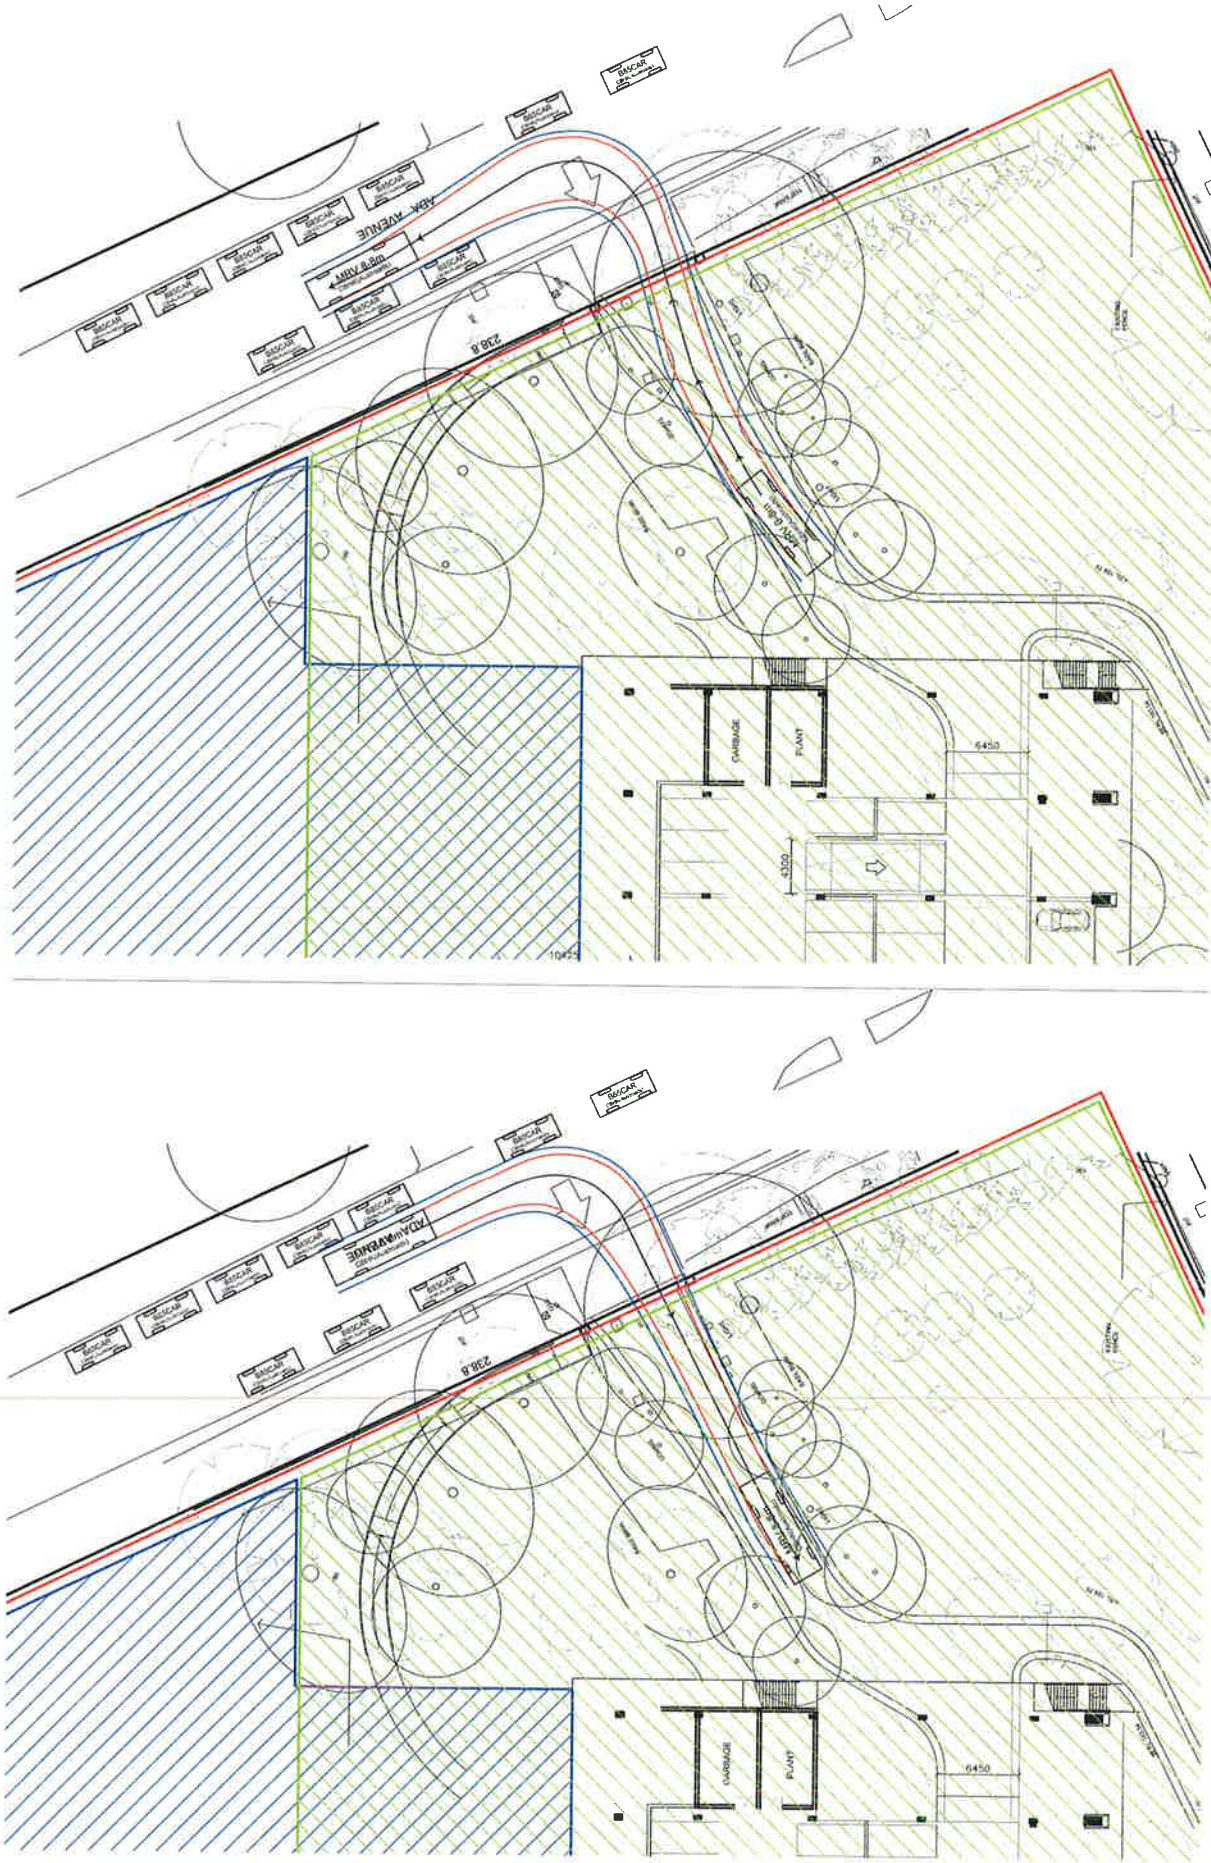

DA1218 02 10009 MTR NOT FOR CONSTRUCTION	
ABBOTTSLEIGH MULTI-PURPOSE HALL (MPSH), CAR PARK AND SPORTS FIELD	
AJ+C 70 Myrtle Street, Chippendale NSW 1505 PH: 02 9550 1888 FAX: 02 9550 1889	
ABBOTTSLEIGH	
8 m CONSTRUCTION VEHICLE SWEEP PATHS	

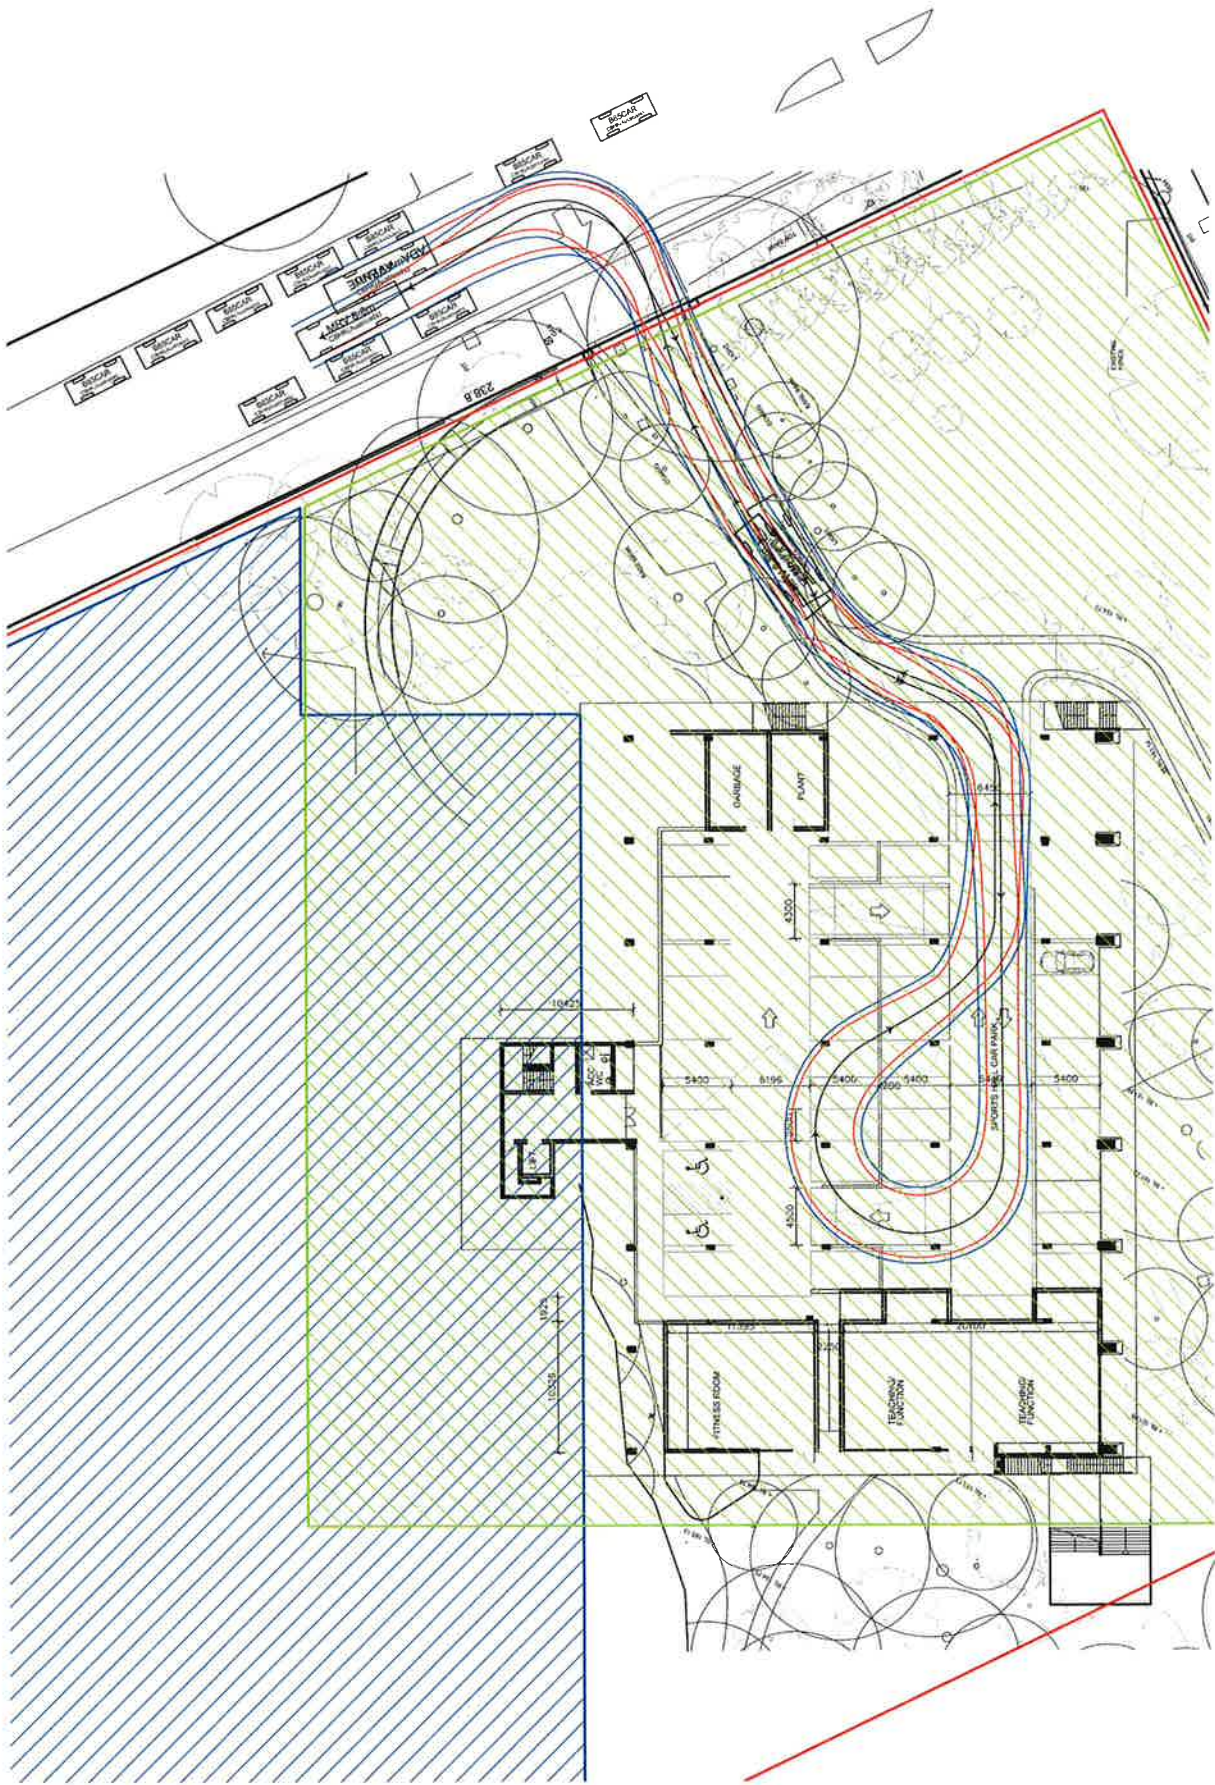

DA1219 02

8 m CONSTRUCTION VEHICLE SWEEP PATHS

ABBOTSLEIGH
MULTI-PURPOSE HALL
(MPSH), CAR PARK AND
SPORTS FIELD

AJ+C
Architects
27 Maitland Street, Newcastle NSW 1590
02 4929 1234
www.ajc.com.au

ABBOTSLEIGH

Project Name: Abbotsleigh Multi-Purpose Hall (MPSH), Car Park and Sports Field
Project Number: DA1219 02
Project Location: 27 Maitland Street, Newcastle NSW 1590

Project Status: Not for Construction
Project Date: 12/12/2019

Project Owner: Abbotsleigh Multi-Purpose Hall (MPSH), Car Park and Sports Field
Project Manager: AJ+C Architects

Project Description: This is a site plan for the Abbotsleigh Multi-Purpose Hall (MPSH), Car Park and Sports Field. The plan shows the layout of the building, car park, and sports field, along with dimensions and room labels. The plan is not for construction.

NOT FOR CONSTRUCTION

