


ABBOTSLEIGH MPSH, CARPARK AND SPORTS FIELD



CIVIL DESIGN

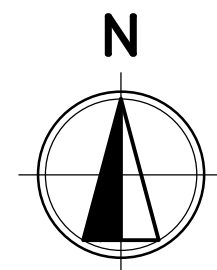

DRAWING INDEX

DRG No.	DESCRIPTION
C-0001	COVER SHEET AND DRAWING INDEX
C-0002	SITE WORKS GROUND FLOOR PLAN
C-0003	SITE WORKS FIRST FLOOR PLAN
C-0004	CAR PARK SECTION
C-0005	NORTHERN DRIVEWAY DETAIL PLAN

ABBOTSLEIGH			
Sydney Office 1/2 8 Windmill St Sydney NSW 2000 P/+61 2 9770 3300 E/info@bgeeng.com bgeeng.com			
PROJECT			
ABBOTSLEIGH MPSH, CARPARK AND SPORTS FIELD			
STATUS			
PRELIMINARY NOT TO BE USED FOR CONSTRUCTION			
DRAWN CB	DESIGNED TH	CHECKED TH	APPROVED
DATUM AHD	GRID AMG	SCALE 1:1000	AT A1 SIZE
TITLE			
COVER SHEET AND DRAWING INDEX			
PROJECT No. S12034	DRAWING No. C-0001	REV C	

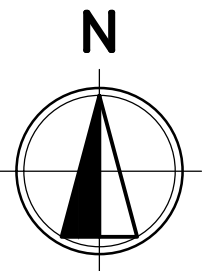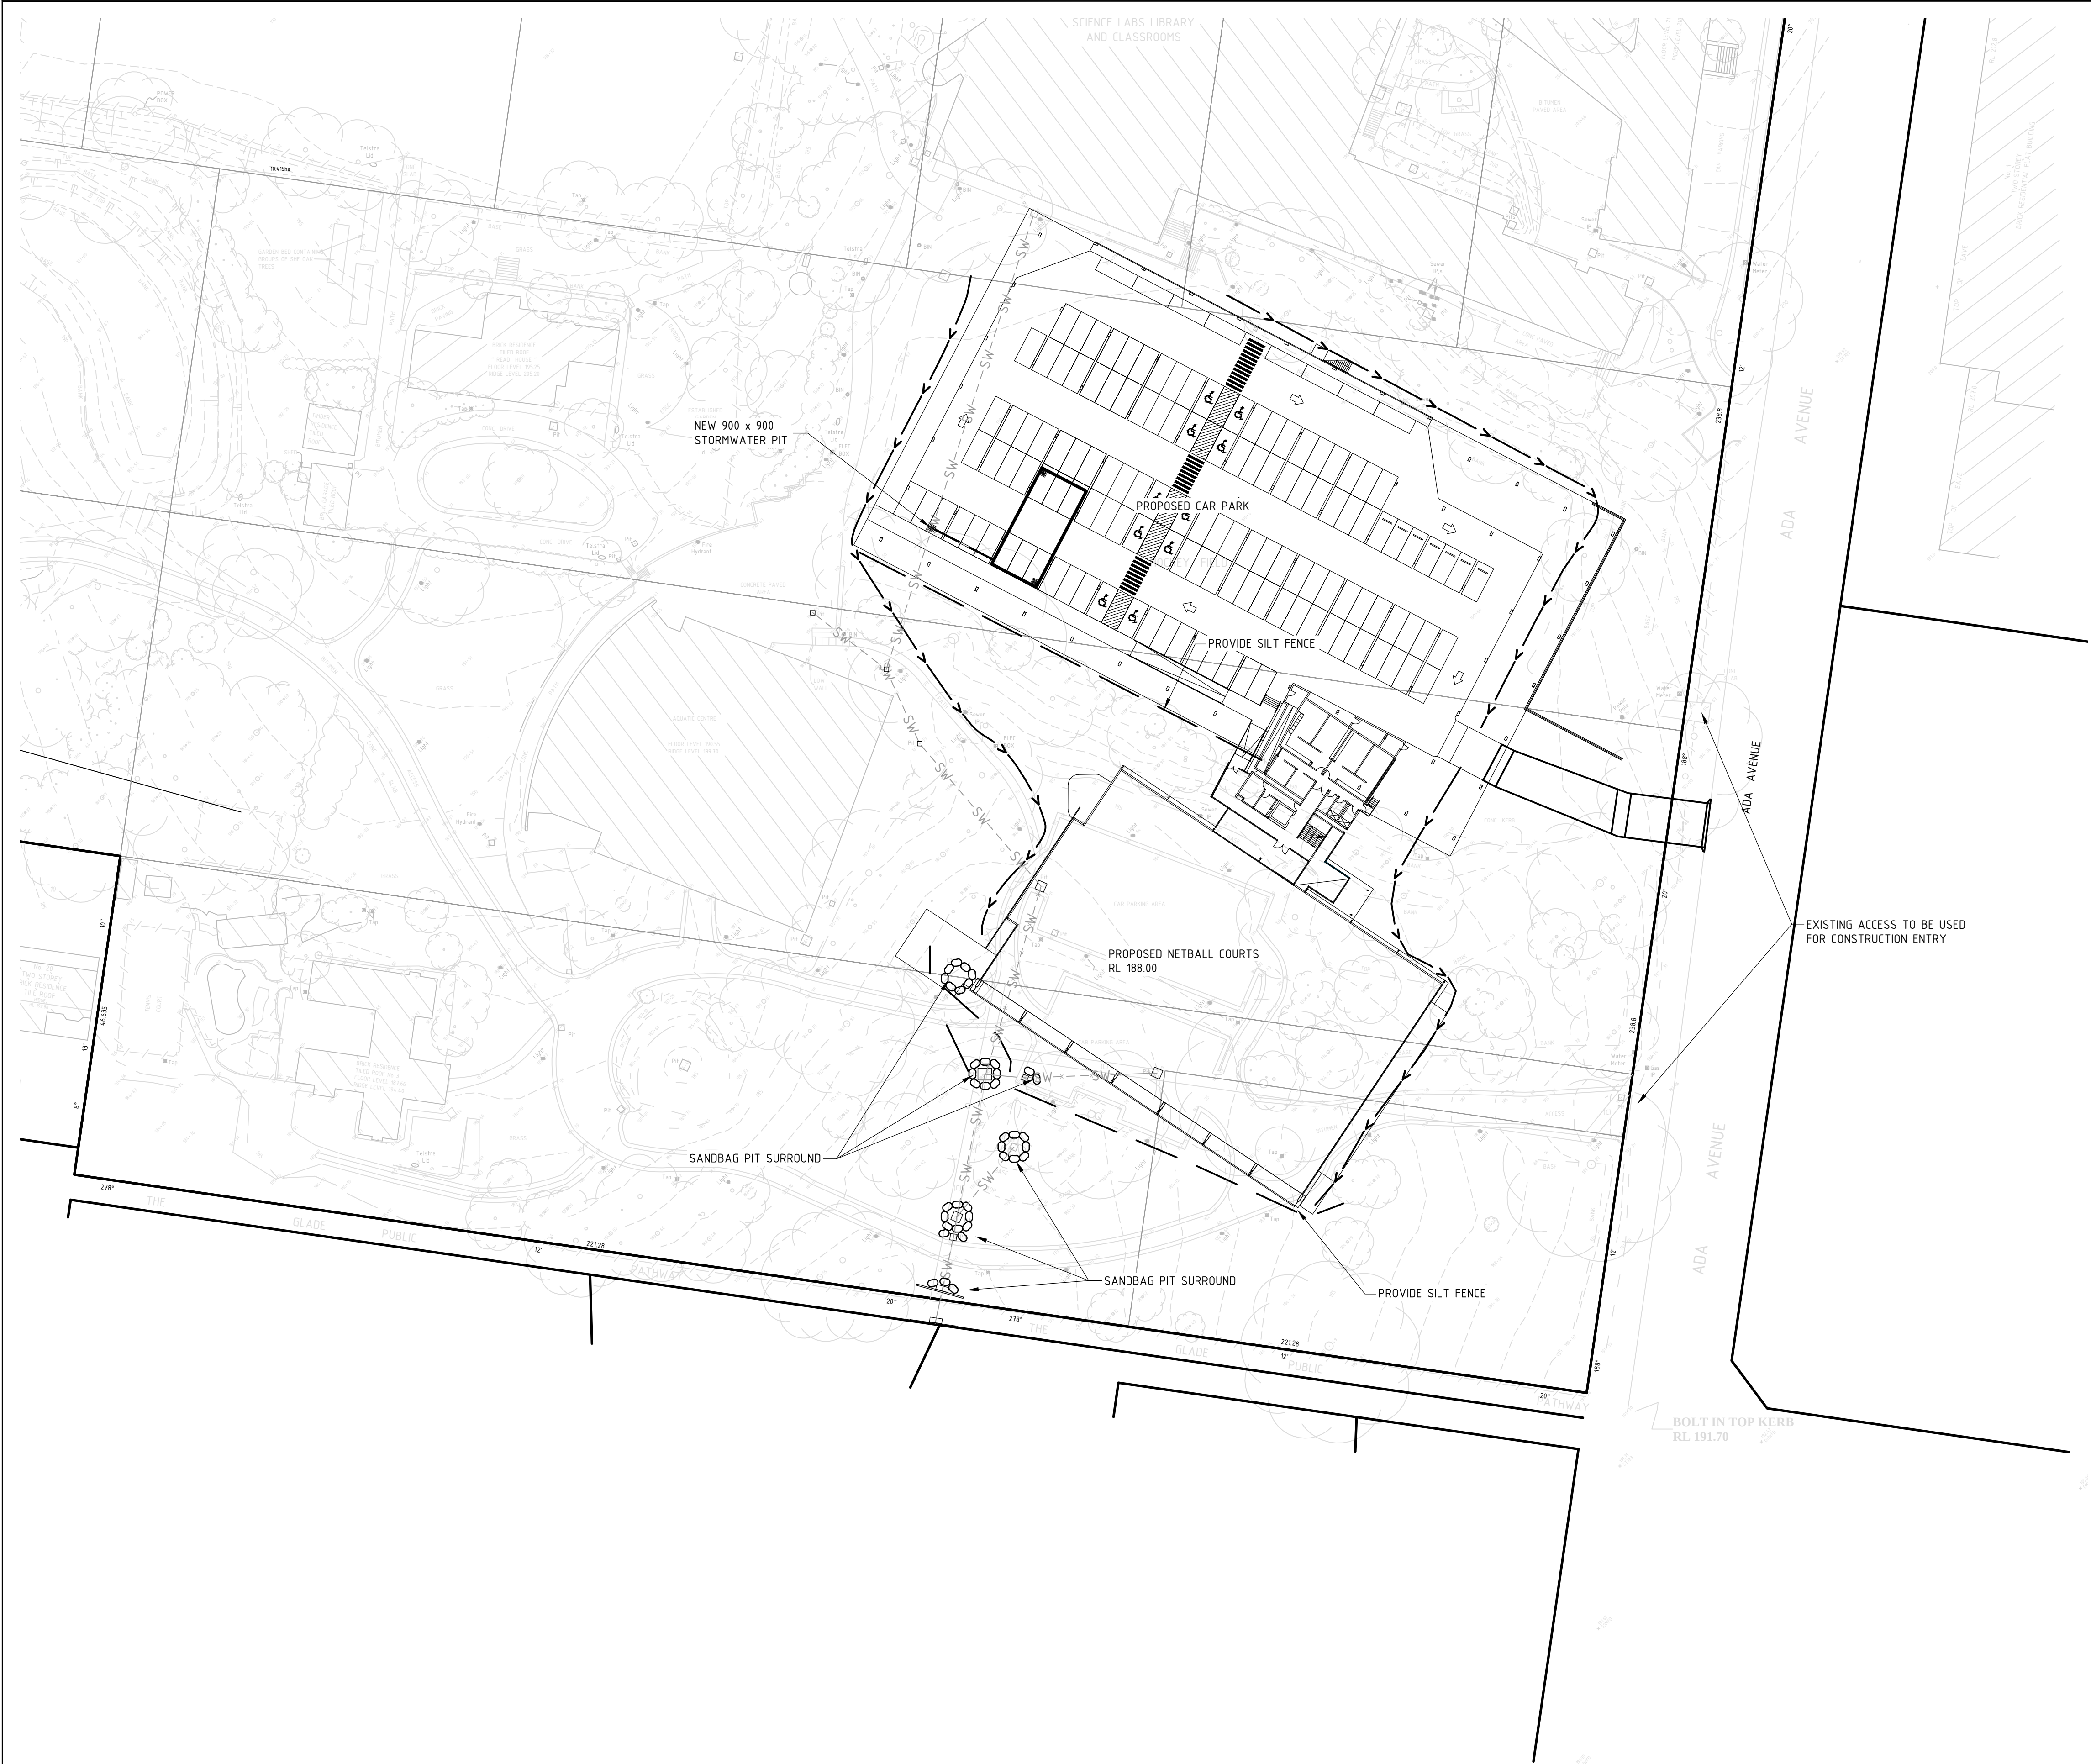

LEGEND

- SILT FENCE
- SANDBAG PIT SURROUND
- CATCH DRAIN

REV	DATE	DESCRIPTION	RVD
C	26.11.12	ISSUED FOR DA	TB
B	16.11.12	ISSUED FOR DA	TB
A	07.06.12	ISSUED FOR INFORMATION	CB

ABBOTSLEIGH

Sydney Office
L2 8 Windmill St Sydney NSW 2000
P/+61 2 9770 3300
E/info@bg&e.com
bg&e.com

BG & E

PROJECT			
ABBOTSLEIGH MPSH, CARPARK AND SPORTS FIELD			
STATUS			
PRELIMINARY NOT TO BE USED FOR CONSTRUCTION			
DRAWN CB	DESIGNED TH	CHECKED TH	APPROVED
DATUM AHD	GRID MGA	SCALE 1:500	AT A1 SIZE
TITLE			
SITE WORKS UPPER LEVEL PLAN			
PROJECT No. S12034	DRAWING No. C-0003	REV C	