


01 South Elevation- Mar Narsai Assyrian College
Scale: 1:200

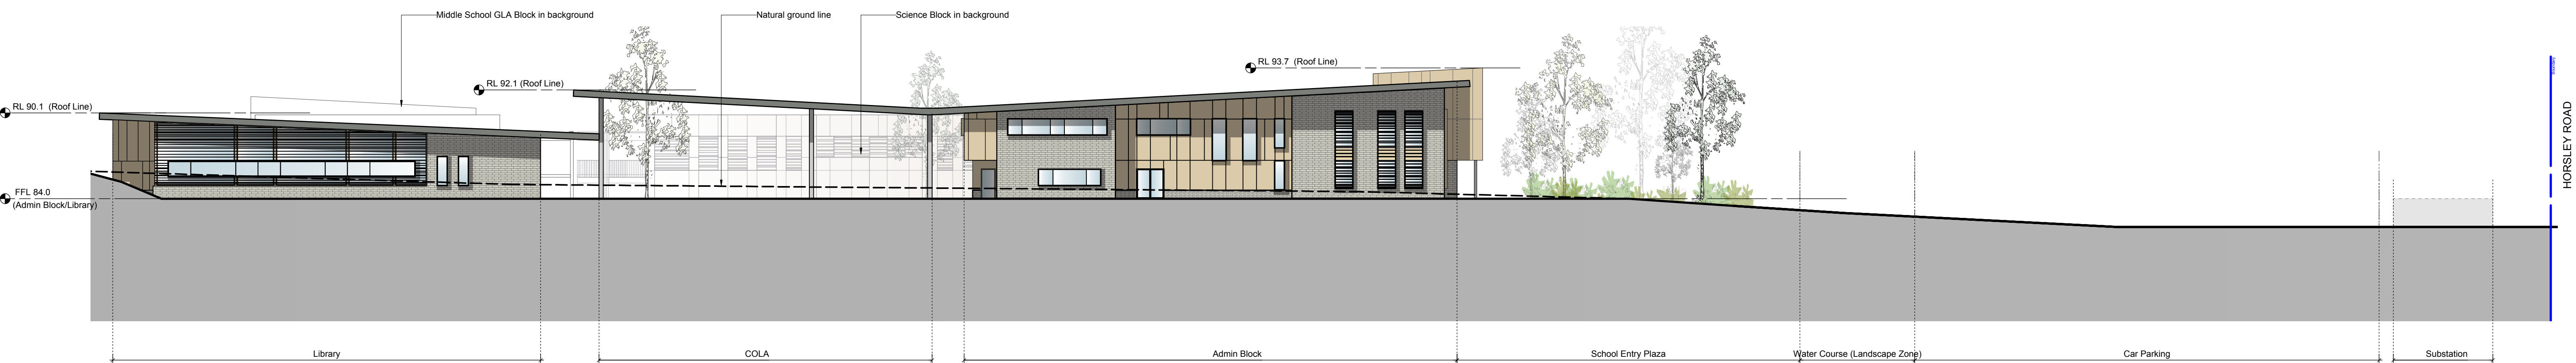

02 West Elevation- Mar Narsai Assyrian College
Scale: 1:220

LEGEND

CL	Lightweight Cladding / AFS/ Other
BK	Masonry/ AFS/ Other
GL	Glazing

A	31/1/13	Council Review Issue
ISSUE	DATE	REVISION
0mm	50mm	100mm

pmdl


ARCHITECTURE
INTERIOR
LANDSCAPE

www.pmdl.com.au

DO NOT SCALE FROM DRAWING. USE DIMENSIONED DIMENSIONS ONLY. CHECK ALL DIMENSIONS ON SITE BEFORE ANY MANUFACTURE OR CONSTRUCTION.

PMDL Architecture + Design Pty Ltd
Andrew Pender 0017 David Morris 0005
Peter Cooper 0134
Sydney
Phone: +61 2 9458 5500
Melbourne
Phone: +61 3 9427 8885
Hong Kong
Phone: +852 2 2836 6992

PROJECT Mar Narsai Assyrian College				
CLIENT Assyrian School Ltd				
DRAWING Elevations (South & West)				
CLIENT REF & CONTACT 217-233 Horsley Rd, Horsley Park NSW				
DATE 31.01.13	DRAWN RK/AA	PROJECT# 2305	DWG# SK201	REVISION A
SCALE 1:200@A1	CHD			

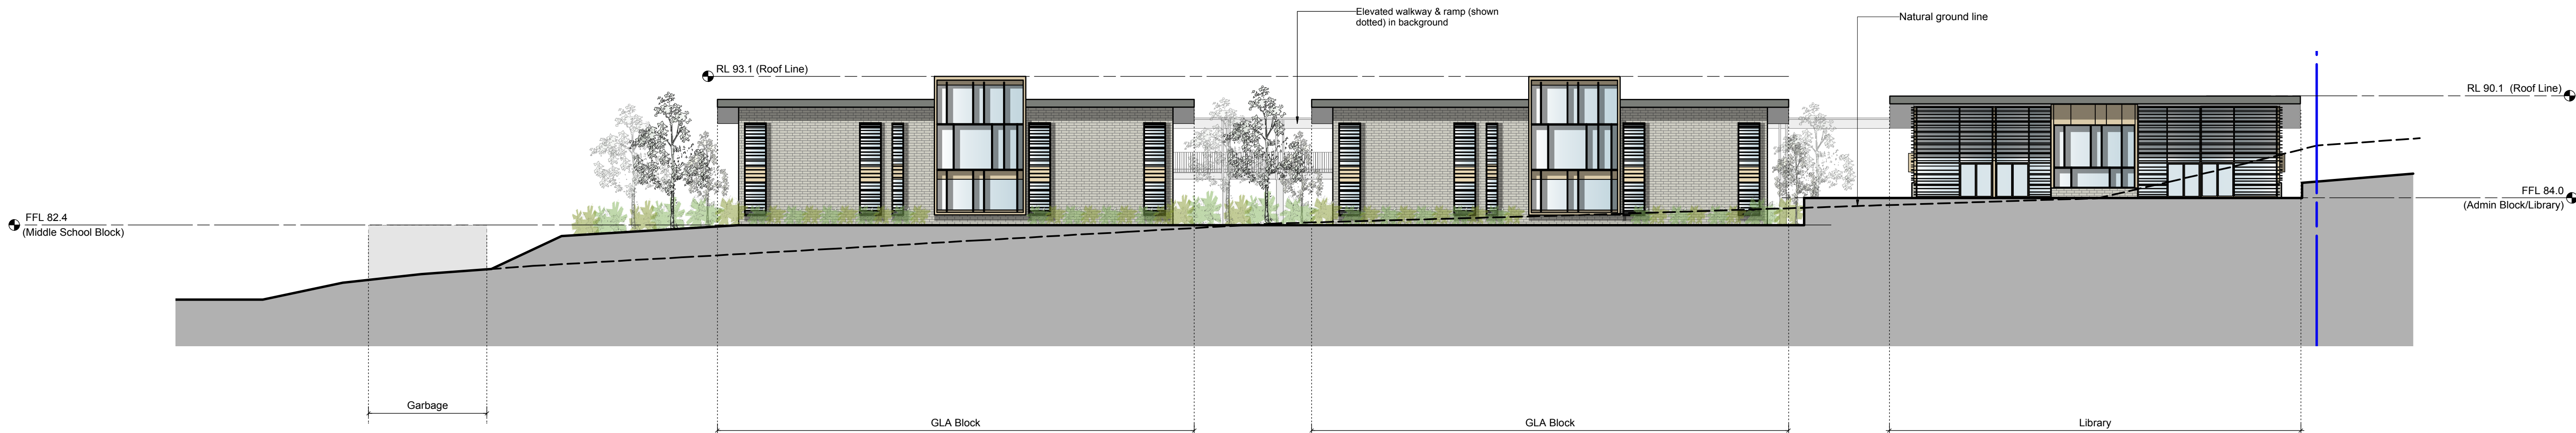

03 North Elevation- Mar Narsai Assyrian College
Scale: 1:200



04 East Elevation- Mar Narsai Assyrian College
Scale: 1:200

- LEGEND**
- CL Lightweight Cladding /AFS /Other
 - BK Masonry /AFS / Other
 - GL Glazing

A	31/1/13	Council Review Issue
ISSUE	DATE	REVISION
0mm	50mm	100mm

DO NOT SCALE FROM DRAWING. USE DIMENSIONS ONLY. CHECK ALL DIMENSIONS ON SITE BEFORE ANY MANUFACTURE OR CONSTRUCTION.


pmdl

ARCHITECTURE
INTERIOR
LANDSCAPE

www.pmdl.com.au

PMDL Architecture + Design Pty Ltd
Andrew Pender 0017 David Morris 0005
Peter Dodgell 0134
Sydney
Phone: +61 2 8458 5500
Melbourne
Phone: +61 3 9427 8885
Hong Kong
Phone: +852 2 2836 6992


PROJECT Mar Narsai Assyrian College				
CLIENT Assyrian School Ltd				
DRAWING Elevations (North & East)				
CLIENT REF & CONTACT 217-233 Horsley Rd, Horsley Park NSW				
DATE 31.01.13	DRAWN RK/AA	PROJECT# 2305	DWG# SK202	REVISION A
SCALE 1:200@A1	CHD			

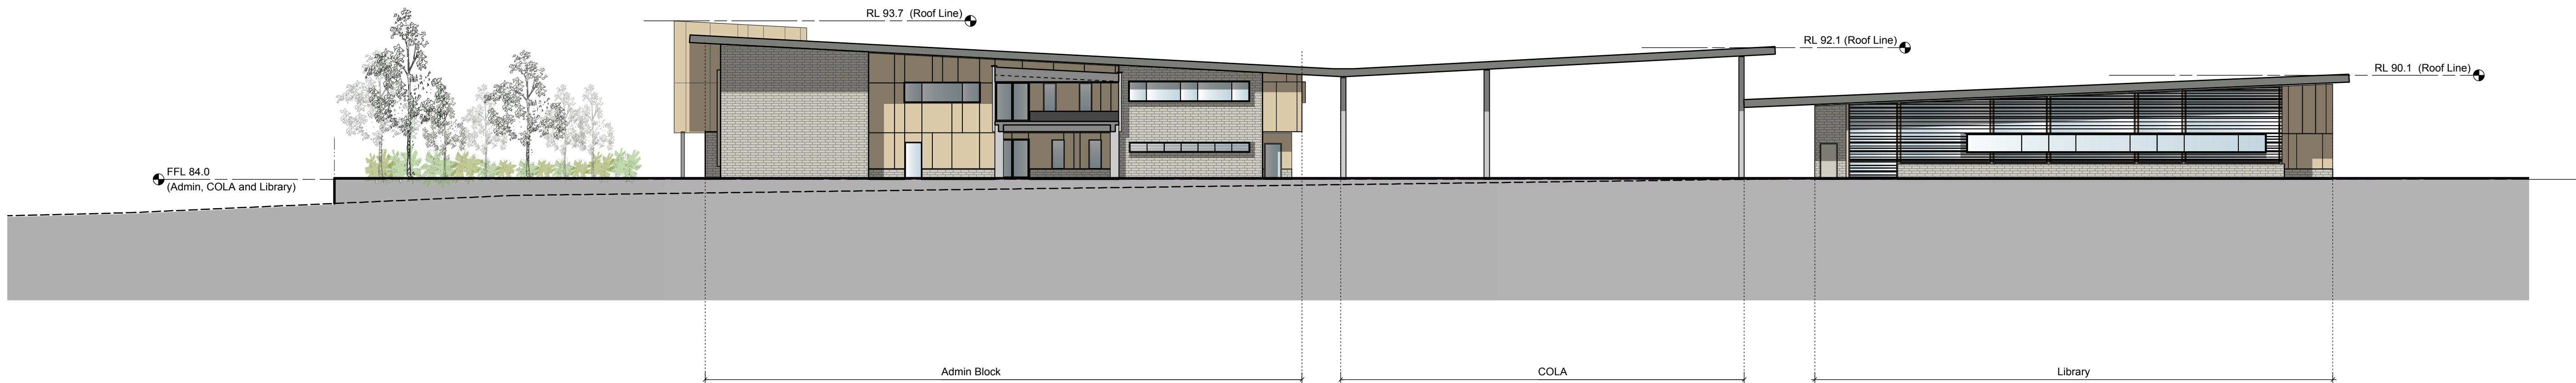

05 Internal Elevation- Mar Narsai Assyrian College
Scale: 1:200

LEGEND

- | | |
|----|-------------------------------|
| CL | Lightweight Cladng/AFS/ Other |
| BK | Masonry/ AFS/ Other |
| GL | Glazing |

A		31/1/13		Council Review Issue	
ISSUE	DATE	REVISION			
0mm 50mm 100mm					
DO NOT SCALE FROM DRAWING. USE PROVIDED DIMENSIONS ONLY. CHECK ALL DIMENSIONS ON SITE BEFORE ANY MANUFACTURE OR CONSTRUCTION.					
		PMDL Architecture + Design Pty Ltd Architects Sydney 2017 David Morris 2005 Sydney Phone: +61 2 8458 5500 Melbourne Phone: +61 3 9427 8885 Hong Kong Phone: +852 2 2836 6992			
www.pmdl.com.au					
PROJECT Mar Narsai Assyrian College					
CLIENT Assyrian School Ltd					
DRAWING Elevations (Admin Block & Library)					
CLIENT REF & CONTACT 217-233 Horsley Rd, Horsley Park NSW					
DATE	31.01.13	DRAWN RK/AA	PROJECT#	2305	DWG#
SCALE	1:200@A1	CHD			REVISION SK203 A