


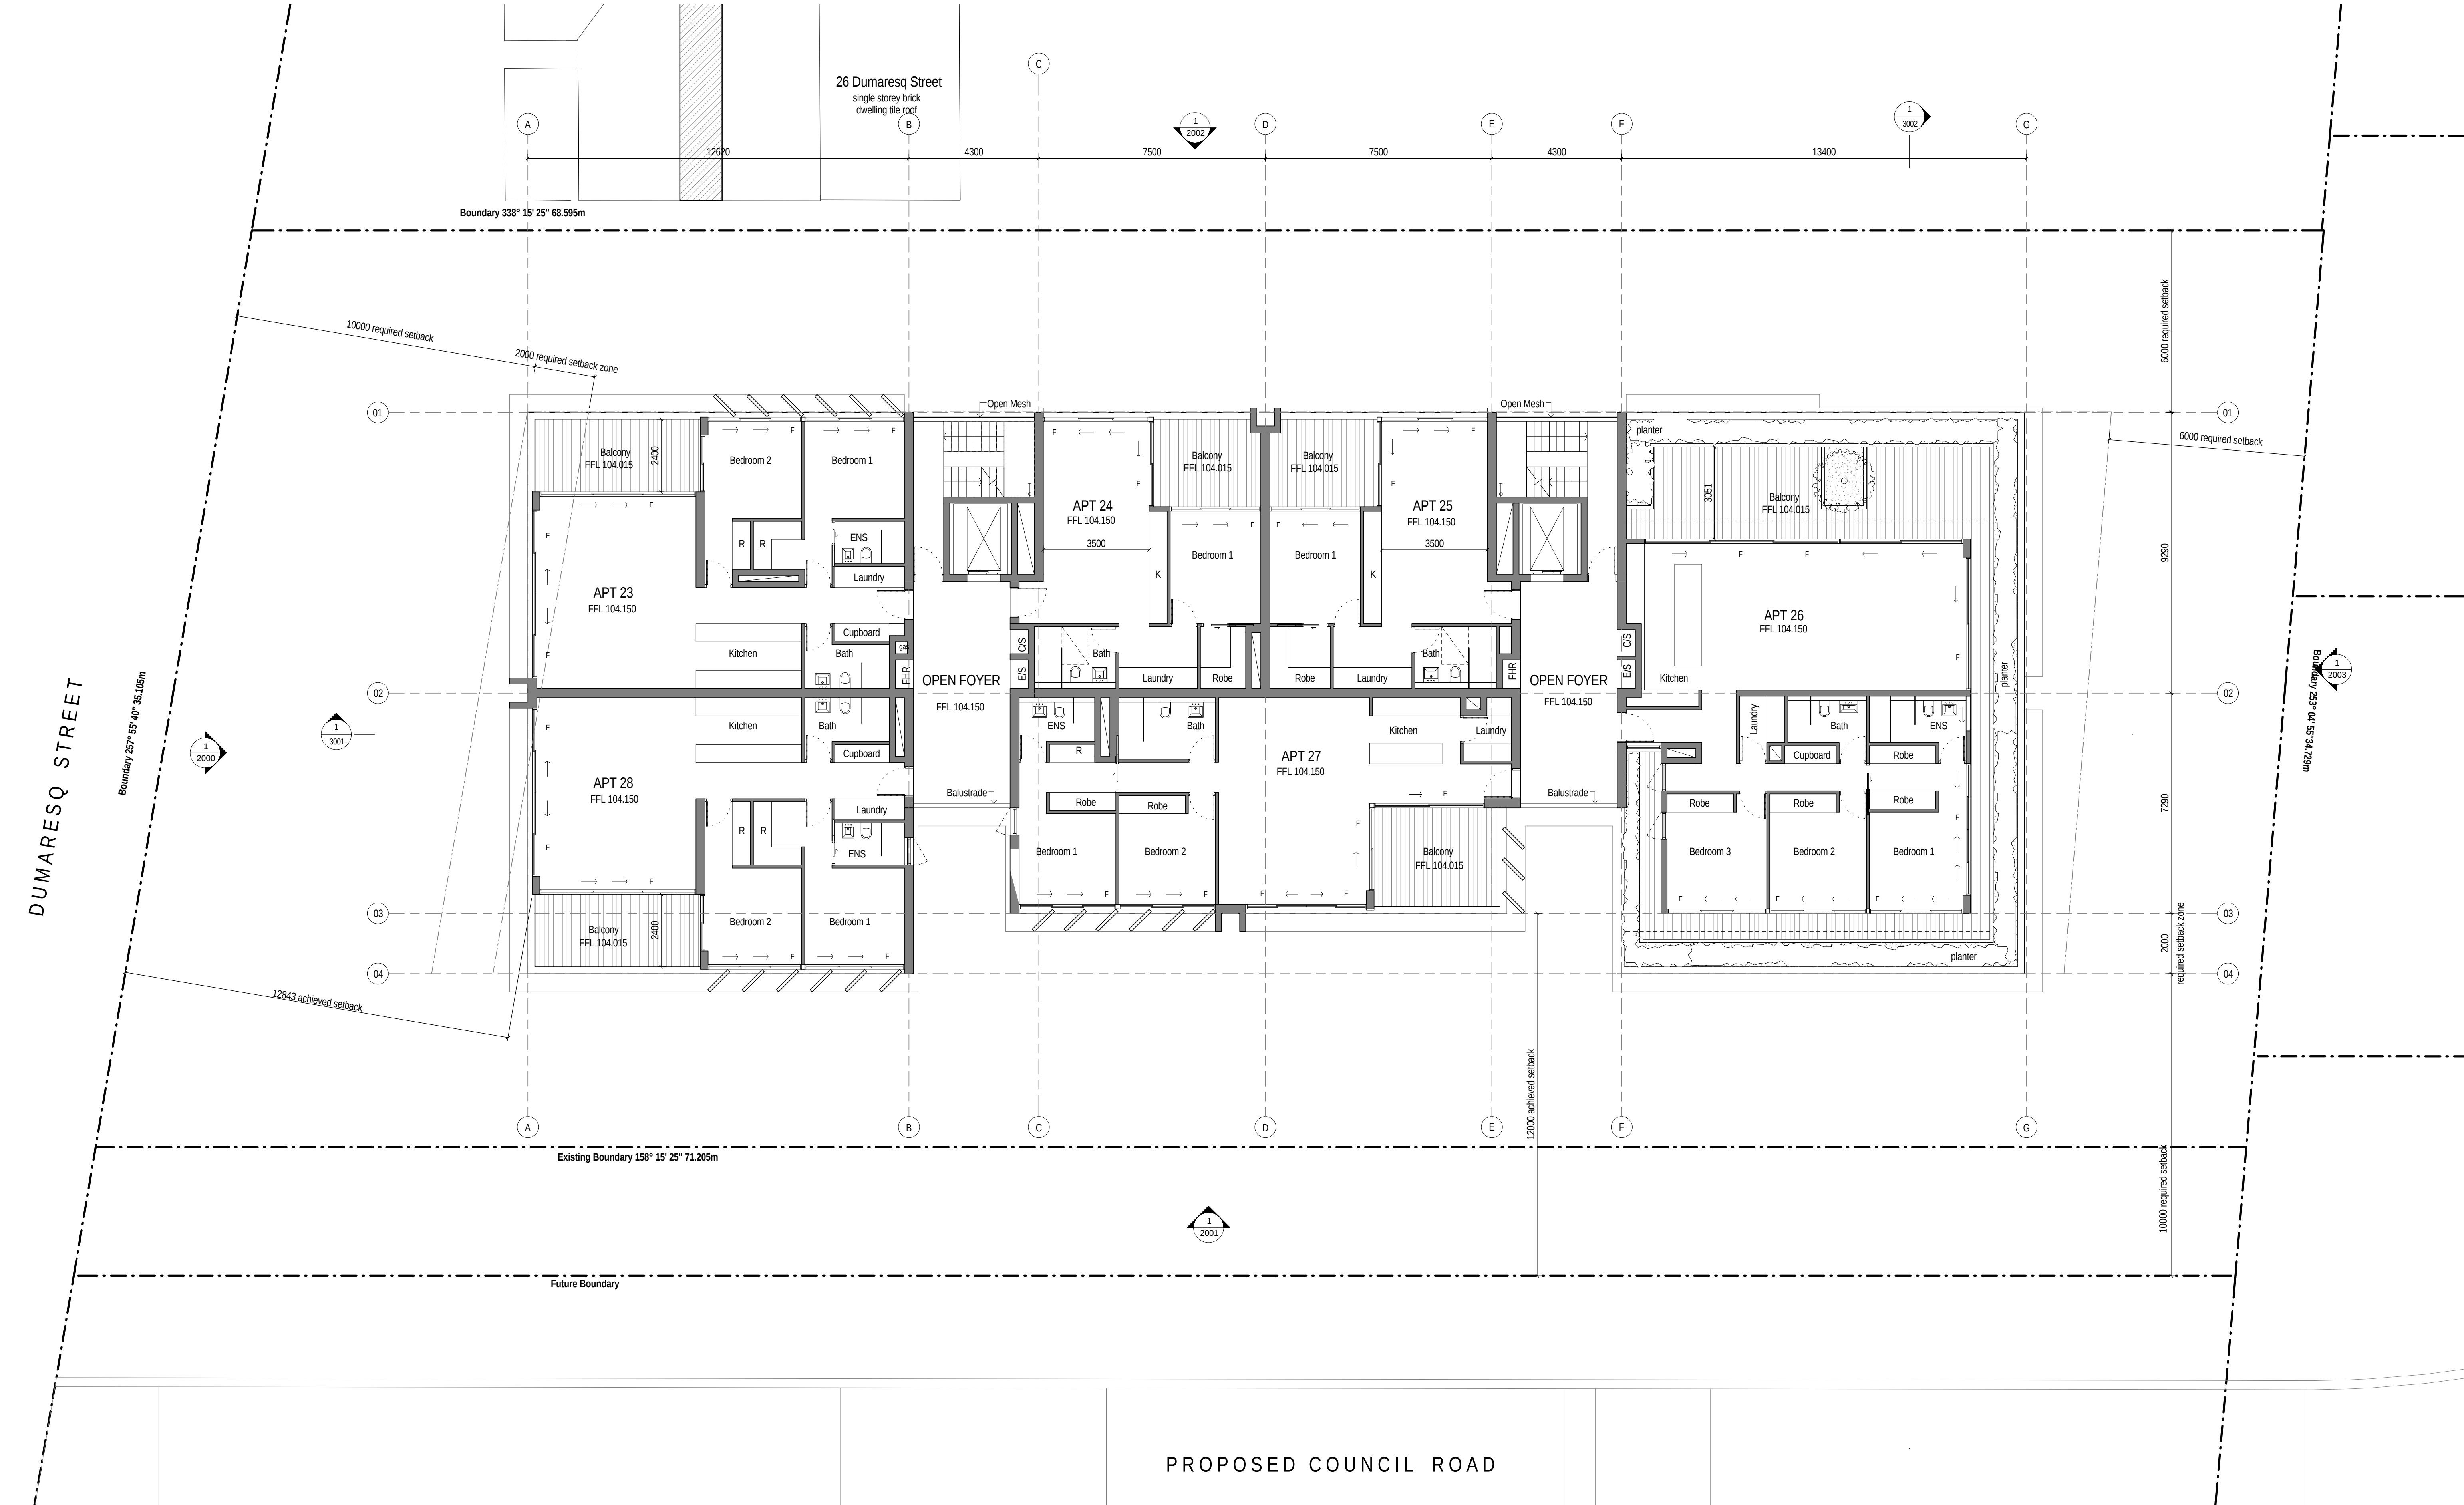

GENERAL NOTES

Verify dimensions on site prior to commencement of work. Check existing RL's on site. Advise Architect of any discrepancies before commencement. Allow for adjustments to suit discrepancies. Comply with relevant authorities requirements. Comply with Building Code of Australia requirements. Comply with relevant Australian Standards for materials and construction practice. Comply with Basix Certificate. Do not scale from drawings.

1:100

0m 2m 4m 6m

Rev	Amendments	Date
A	DA Issue	23/11/2012
B	AMM Meeting	26/06/2013
C	Request for Information	24/07/2013

LEGEND

Client	STRUCTURAL, TRAFFIC, CIVIL	LANDSCAPE ARCHITECT
Jason Jiang, Australia Wenzhou Group	Hyder Consulting	Jane Irwin Landscape Architecture
Suite 1701, 87-89 Liverpool Street, World Tower, Sydney 2000	Level 5, 141 Walker Street North Sydney NSW 2060	T 02 9212 6957
0420 338 733	T +61 2 8907 9052 E Damien.Chee@hyderconsulting.com	F 02 9212 6951 E jila@jila.net.au
	WASTE	PLANNER
	Waste Audit and Consultancy Services	Design Collaborative Pty Ltd
	PO Box 1667, Rozelle, NSW 2039	Level 4, 225 Clarence Street, Sydney NSW 2000
	T +61 2 9818 8267 E scott@wasteaudit.com.au	T 02 9262 3200 E hmsanders@designcollaborative.com.au
CIVIL	ACCESS	HYDRAULIC
Hyder Consulting	Accessibility Solutions (NSW) Pty Ltd	Liquid Hydraulics
Level 5, 141 Walker Street North Sydney NSW 2060	20 Begonia Street, Pagewood NSW 2035	PO Box 2355, Burwood North NSW 2134
T 02 8907 9197 E christopher.mcclelland@hyderconsulting.com	T 02 9695-1940 E markreiff@bigpond.com	T 02 9747 3637 E david@liquidh.com.au

Tzannes Associates	ARCHITECTURE URBAN DESIGN	Gordon Apartments		
63 Myrtle Street Chippendale NSW 2008 Sydney Australia T +61 2 9310 3744 F +61 2 9368 1270 tzannes@tzannes.com.au		28-32 Dumaresq St Gordon NSW 2072		
PRELIMINARY ONLY		Third Floor Plan		
SCALE @ A1	DRAWN	CHECKED	DATE	PROJECT
1: 100	CM, LS, NZ	PJC	20/08/12	110039
		DRAWING	REVISION	
		1103	C	