
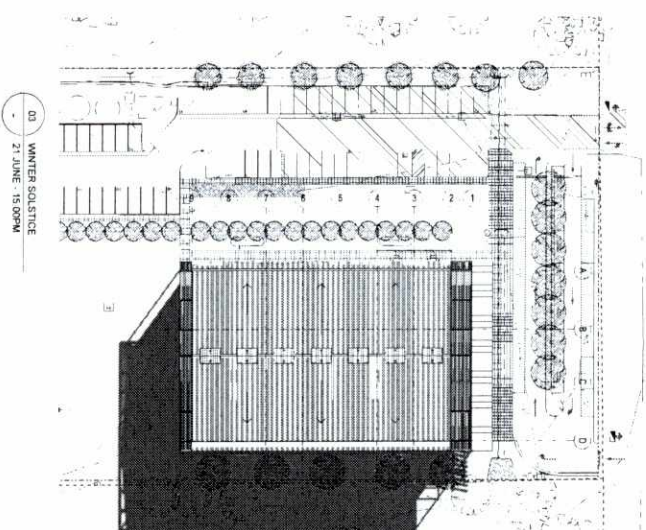
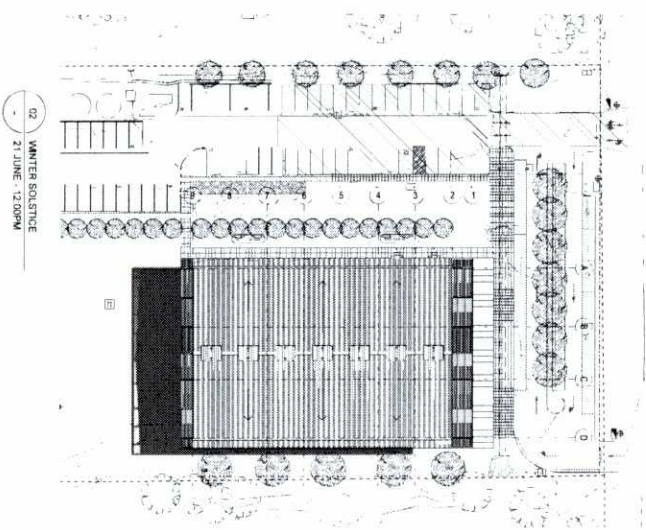
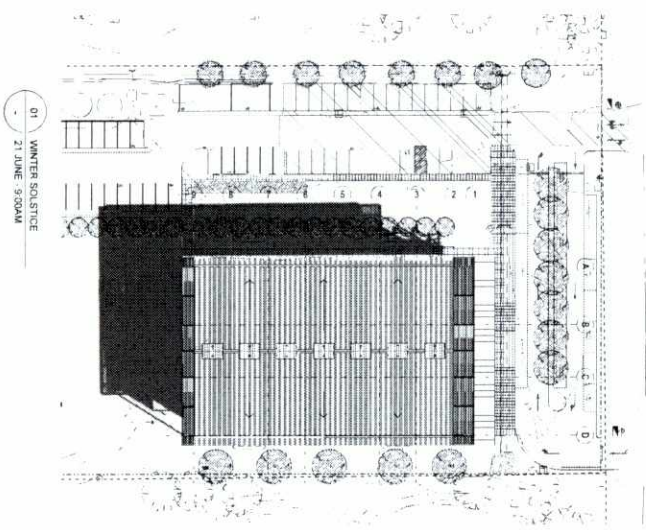
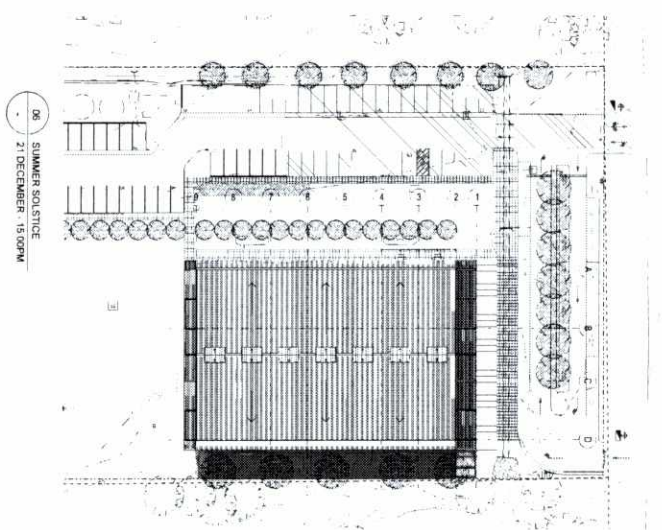
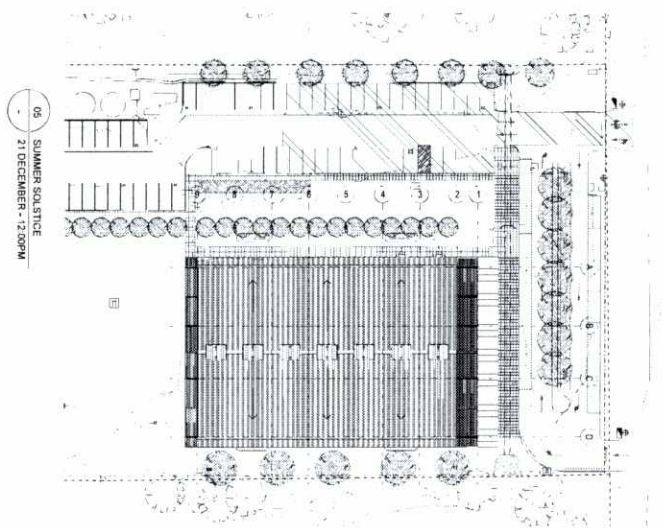


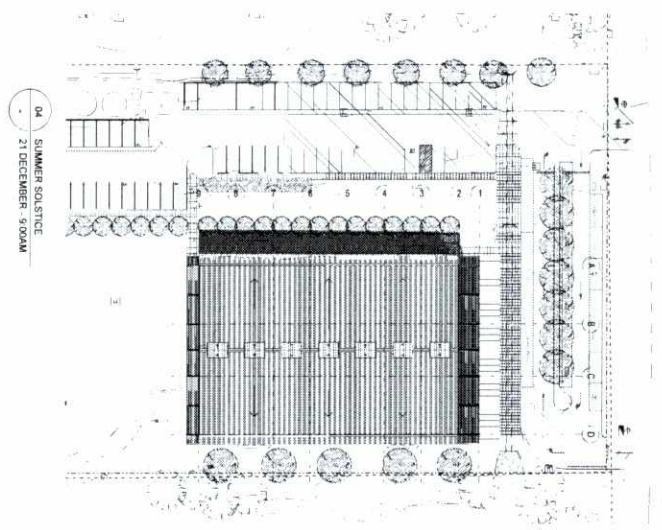

DA SUBMISSION

PROJECT
 AUSTRALIAN CHRISTIAN COLLEGE
 NO. 69 FARM ROAD, RIVERSTONE

DATE
 18/12/2012

DRAWING
 DA-000

SCALE
 1:500 @ A1

GRID
 RH



DATE
 18/12/2012

DRAWING
 DA-000

SCALE
 1:500 @ A1

GRID
 RH

Lippmann

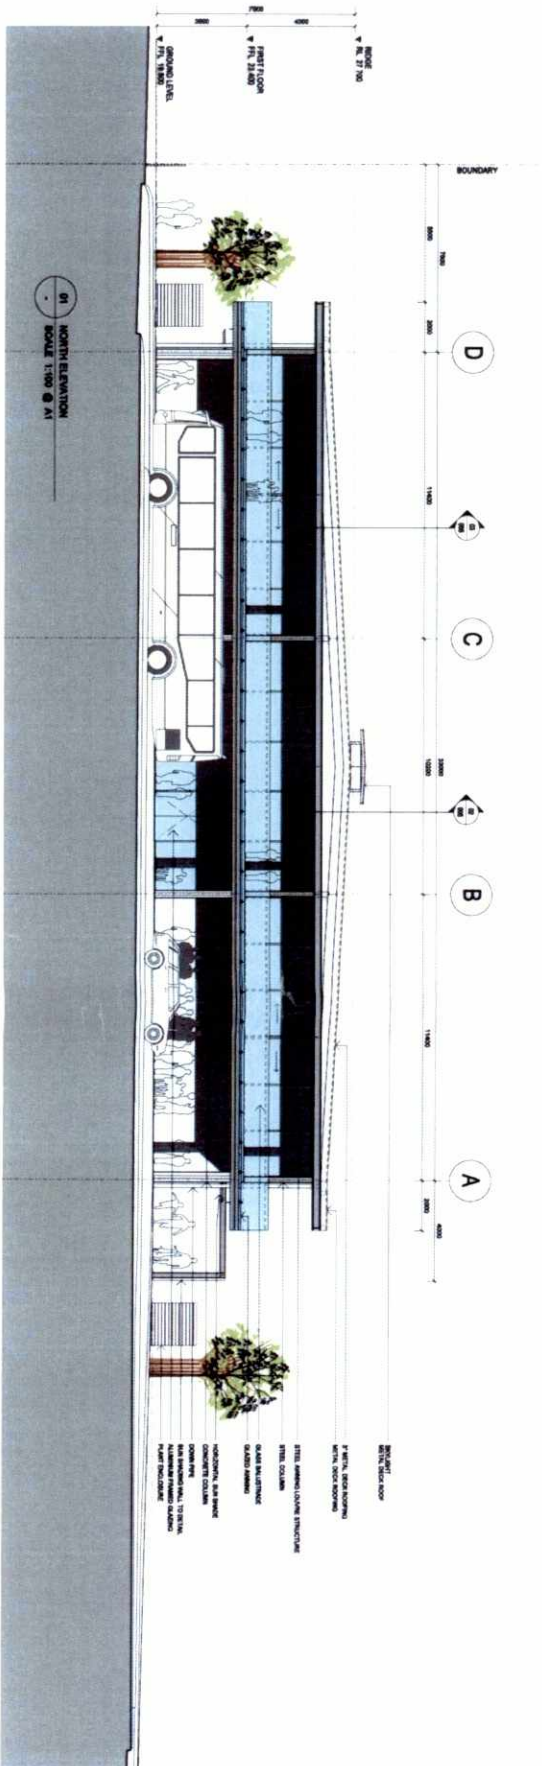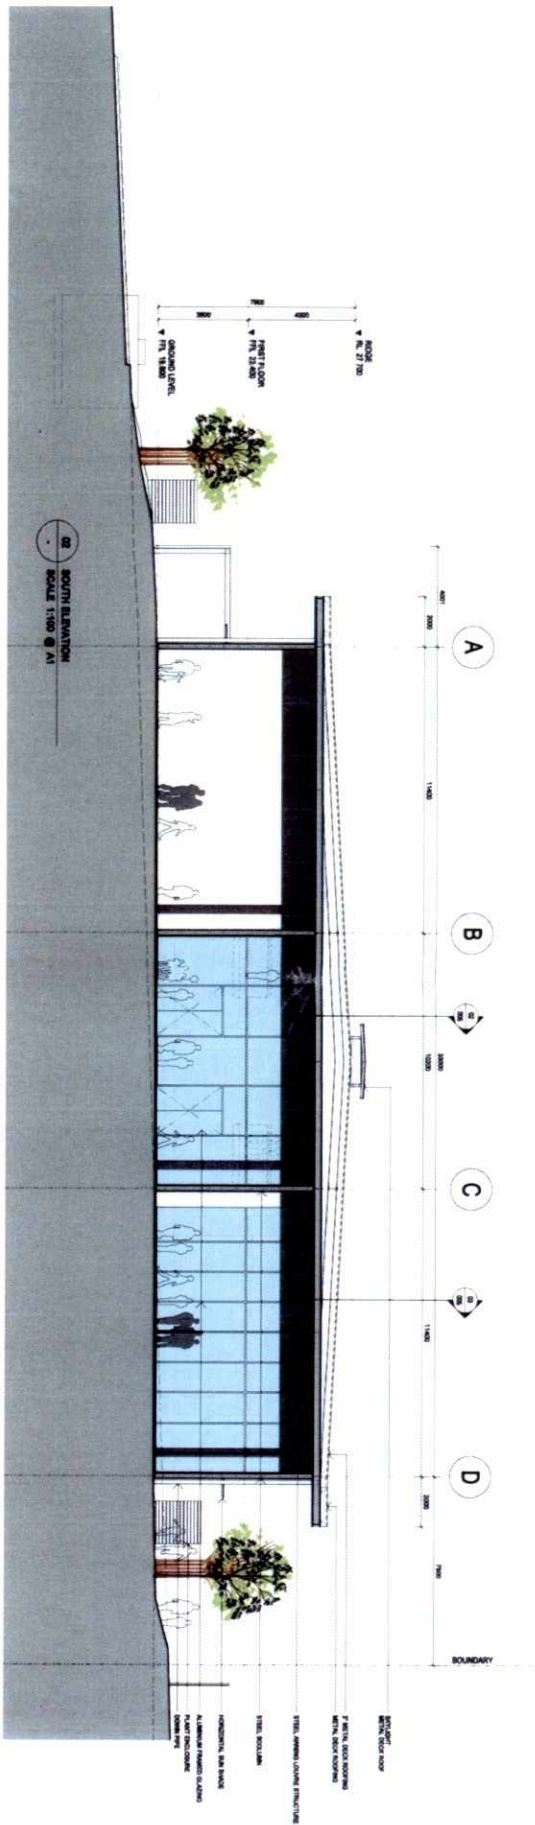



DA SUBMISSION

PROJECT: AUSTRALIAN CHRISTIAN COLLEGE
No 60 FARM ROAD, INVERSTONE
NORTH & SOUTH ELEVATIONS

DATE: 1-100 @ A1
SCALE: 1:100 @ A1
DRAWN: RH
DATE: 19/12/2012
CHECKED: EL
DRAWING: DA-004
REVISION: P3

Lippmann

10/12/2012


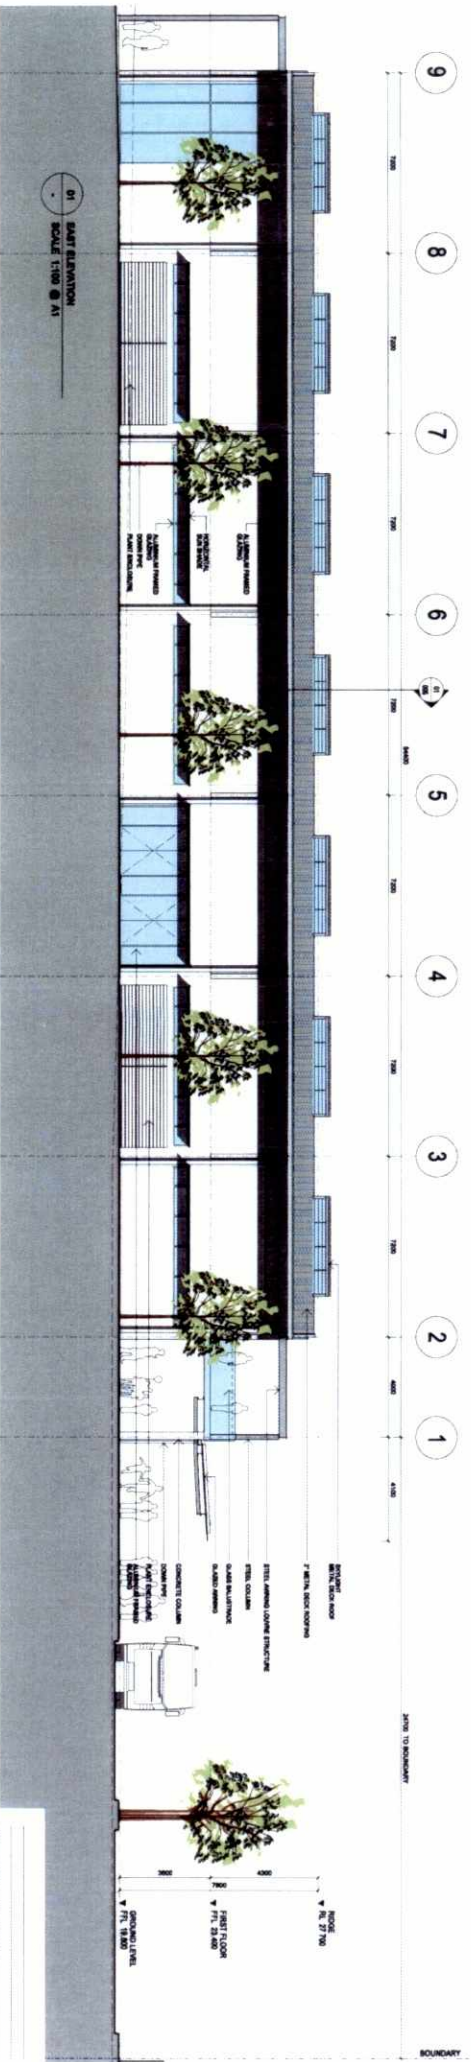
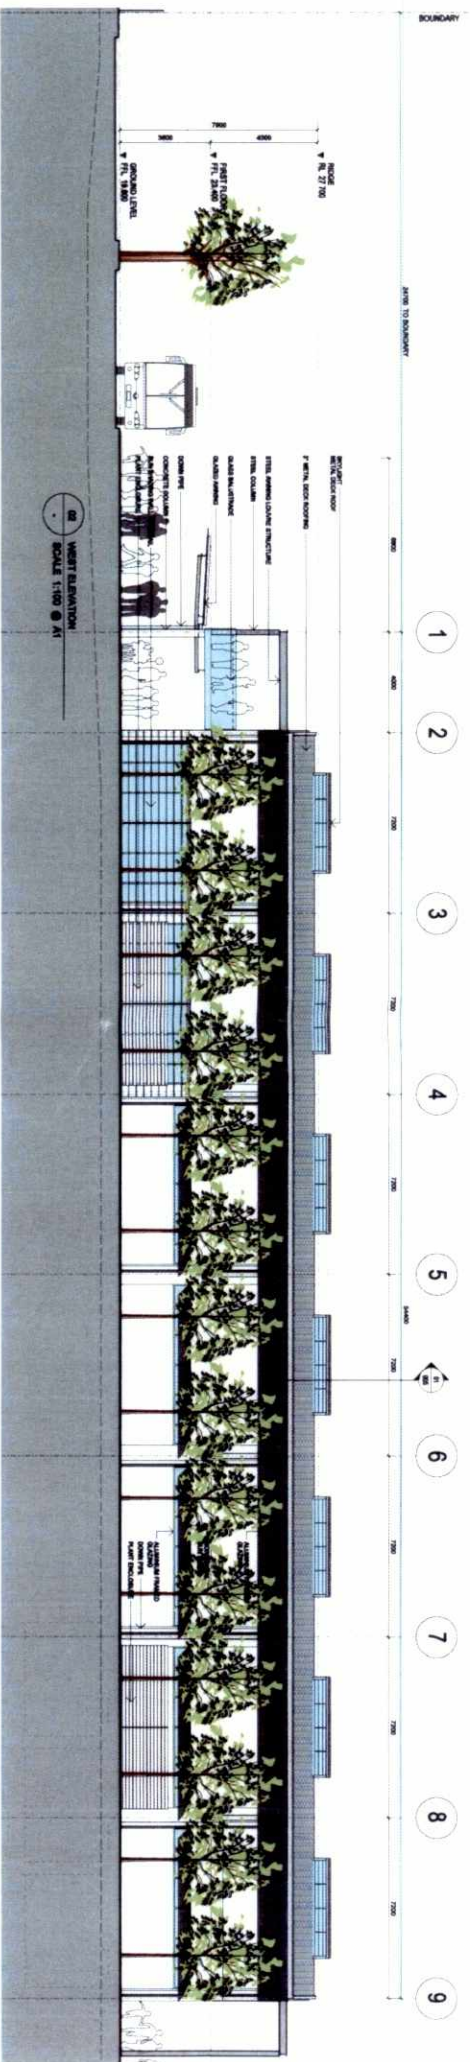


DA SUBMISSION

PROJECT: AUSTRALIAN CHRISTIAN COLLEGE
 NO. 69 FARM ROAD, RIVERSTONE
 EAST & WEST ELEVATIONS
 SCALE: 1:100 @ A1
 DATE: 18/12/2012
 DRAWING: DA-005
 DRAWN: RH
 CHECKED: EL
 REVISION: P-3

Lippmann

18/12/2012
 18/12/2012
 18/12/2012

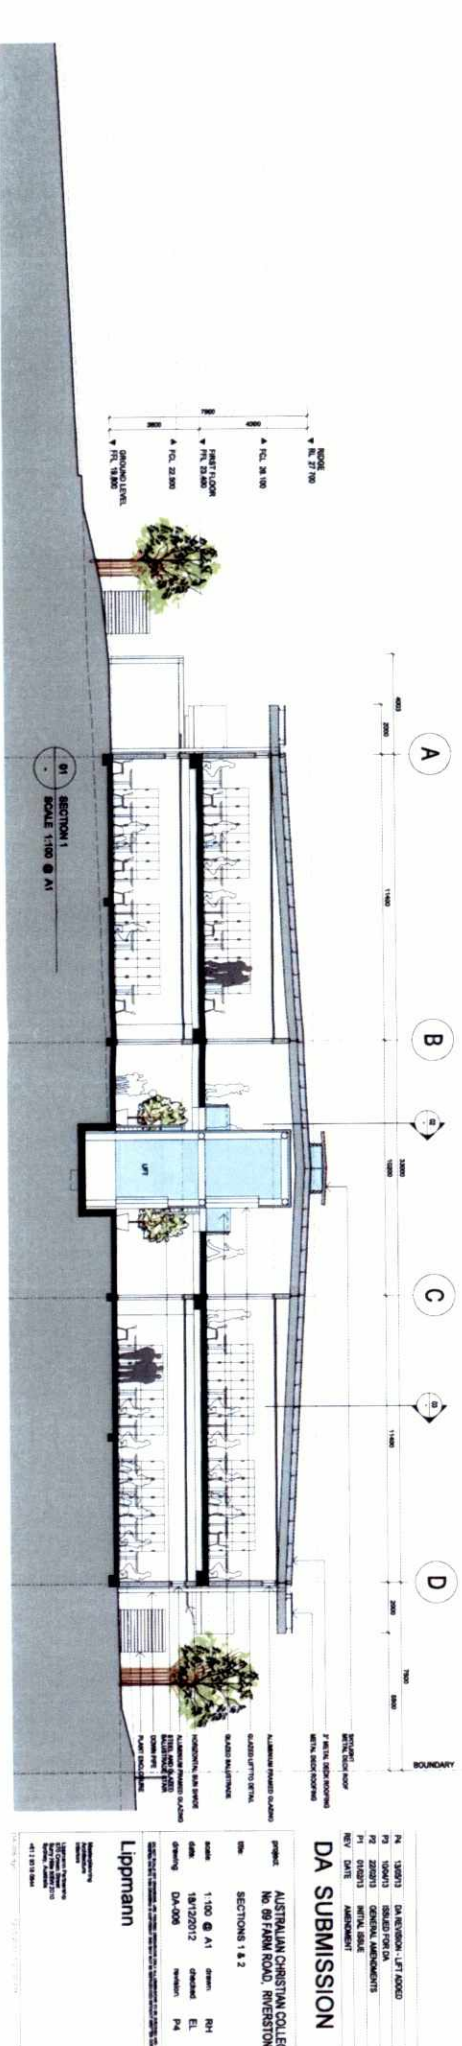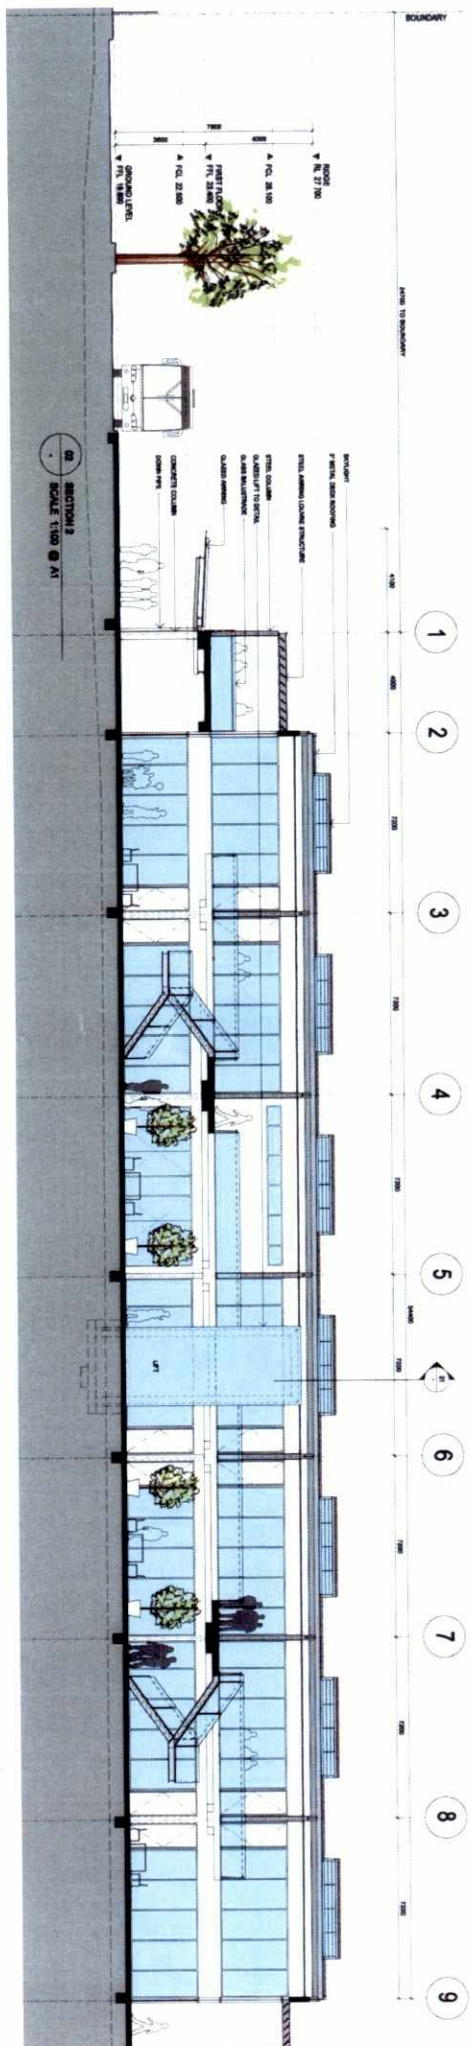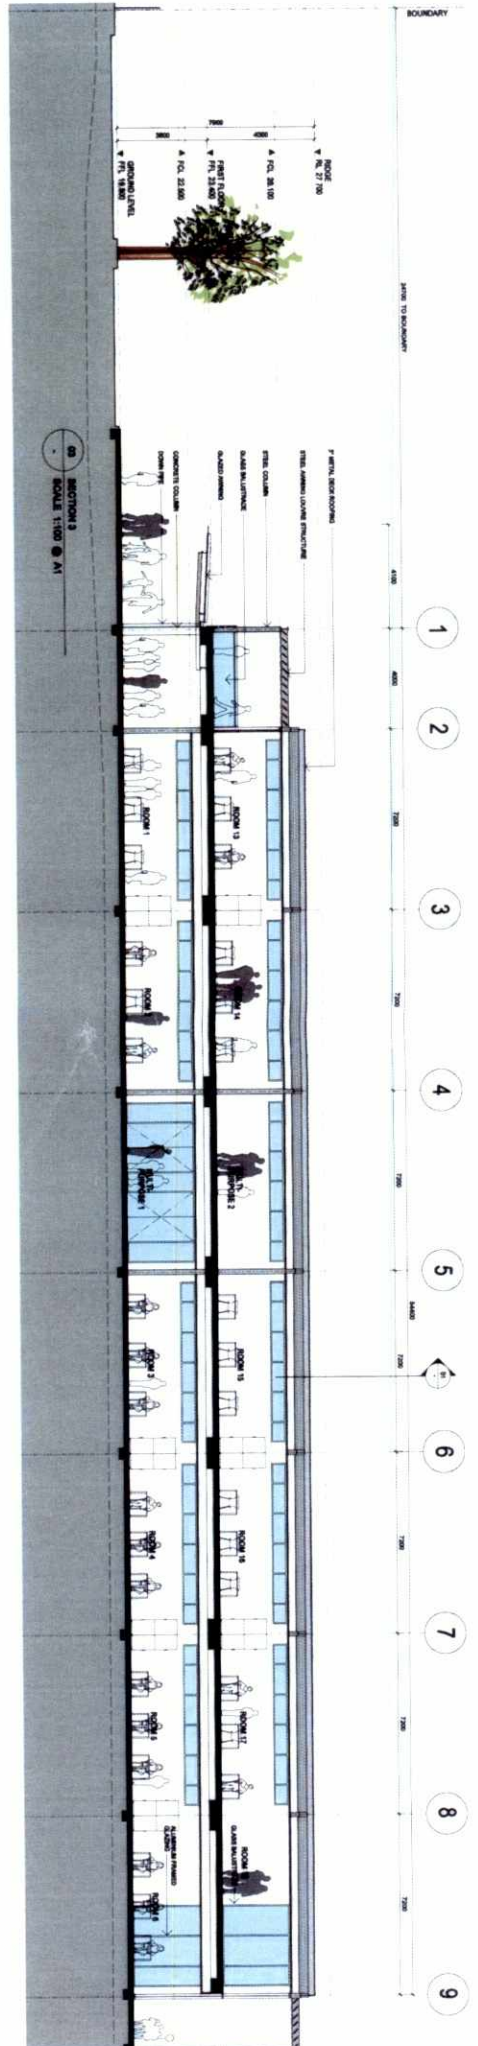

DA SUBMISSION

PROJECT: AUSTRALIAN CHRISTIAN COLLEGE
No 89 FARM ROAD, RIVERSTONE

SECTION: 1 & 2

DATE: 1/10/2017

DESIGNER: Lippmann


SCALE: 1:100 @ A1

REVISIONS

NO.	DATE	DESCRIPTION
1	1/10/2017	DA SUBMISSION
2	1/10/2017	GENERAL AMENDMENTS
3	1/10/2017	GENERAL AMENDMENTS
4	1/10/2017	GENERAL AMENDMENTS
5	1/10/2017	GENERAL AMENDMENTS
6	1/10/2017	GENERAL AMENDMENTS
7	1/10/2017	GENERAL AMENDMENTS
8	1/10/2017	GENERAL AMENDMENTS
9	1/10/2017	GENERAL AMENDMENTS


APPROVED BY: [Signature]

DATE: 1/10/2017

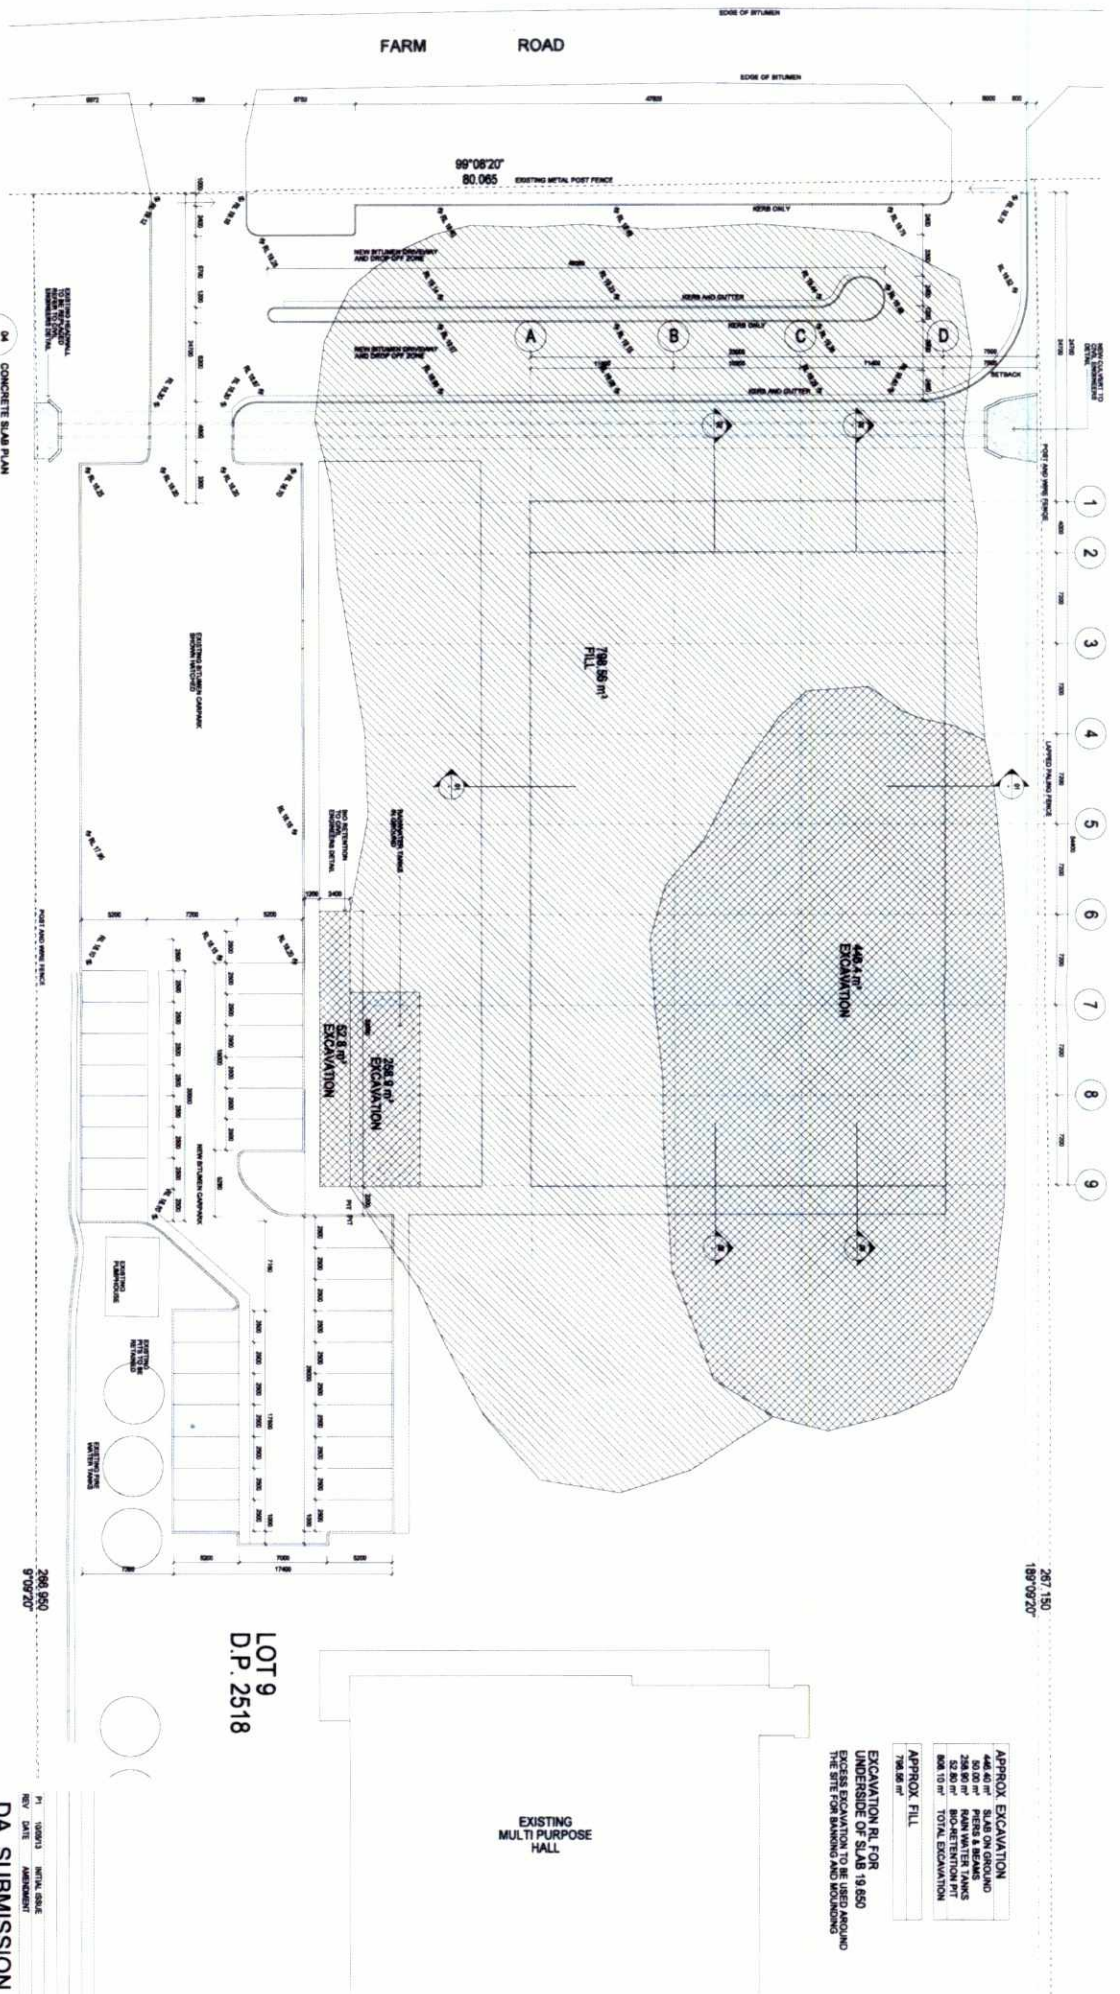

INDICATIVE PLANTING SCHEDULE

SYMBOL	BOTANIC NAME	COMMON NAME	QTY	CONTAINER SIZE	EST. HEIGHT
TREES					
AC	<i>Angophora costata</i>	Sydney Red Gum	2	100 LITRE	10 metres
EC	<i>Corymbia citriodora</i>	Narrow Leaved Iron Bark	3	20 LITRE	10 metres
ES	<i>Ecyclops scaberfolius</i>	Scrubby Gum	8	25 LITRE	10 metres
TLL	<i>Tetrastemon laevis</i>	Water Gum	21	100 LITRE	8 metres
WF	<i>Walteria laevis</i>	Weeping Lily Pilly	4	100 LITRE	10 metres
LARGE SHRUBS					
BE	<i>Banksia ericifolia</i>	Heath Banksia	22	200mm	3 metres
BM	<i>Banksia marginata</i>	Slender Banksia	22	200mm	2 metres
DF	<i>Dodonaea viscidiflora</i>	Goat Wattle	10	300mm	2 metres
MD	<i>Melaleuca decora</i>	White Heather Honey Myrtle	6	200mm	3 metres
SR	<i>Strydom Reliance</i>	Compact Lilly Pilly	33	300mm	3 metres
SHRUBS					
BSOR	<i>Banksia repens</i>	Heath Banksia	30	200 mm	1.5 metres
CU	<i>Callistemon luteo-john</i>	Dwarf Bottlebrush	18	200 mm	0.75 metres
GU	<i>Grevillea juniperina</i> spp. <i>juniperina</i>	Spidier Flower	12	200 mm	1.0 metres
PL	<i>Persea laevis</i>	Narrow Leaved Gaeberg	8	200 mm	1.0 metres
WS	<i>Westringia tinctoria</i>	Compact Westringia	25	200 mm	0.75 metres
GROUNDCOVERS & GRASSES					
DCB	<i>Doronicum 'Cassia Blue'</i>	Dwarf Maroon Flax Lily	360	150 mm	N/A
HS	<i>Hibiscus scandens</i>	Guinea Flower	185	150 mm	N/A
LLK	<i>Lomandra longifolia</i>	Weeping Hair Rush	300	150 mm	N/A
LLT	<i>Lomandra longifolia</i>	Dwarf Hair Rush	205	150 mm	N/A
LMK	<i>Lomandra multiflora</i> spp. <i>multiflora</i>	Hair Rush	425	150 mm	N/A

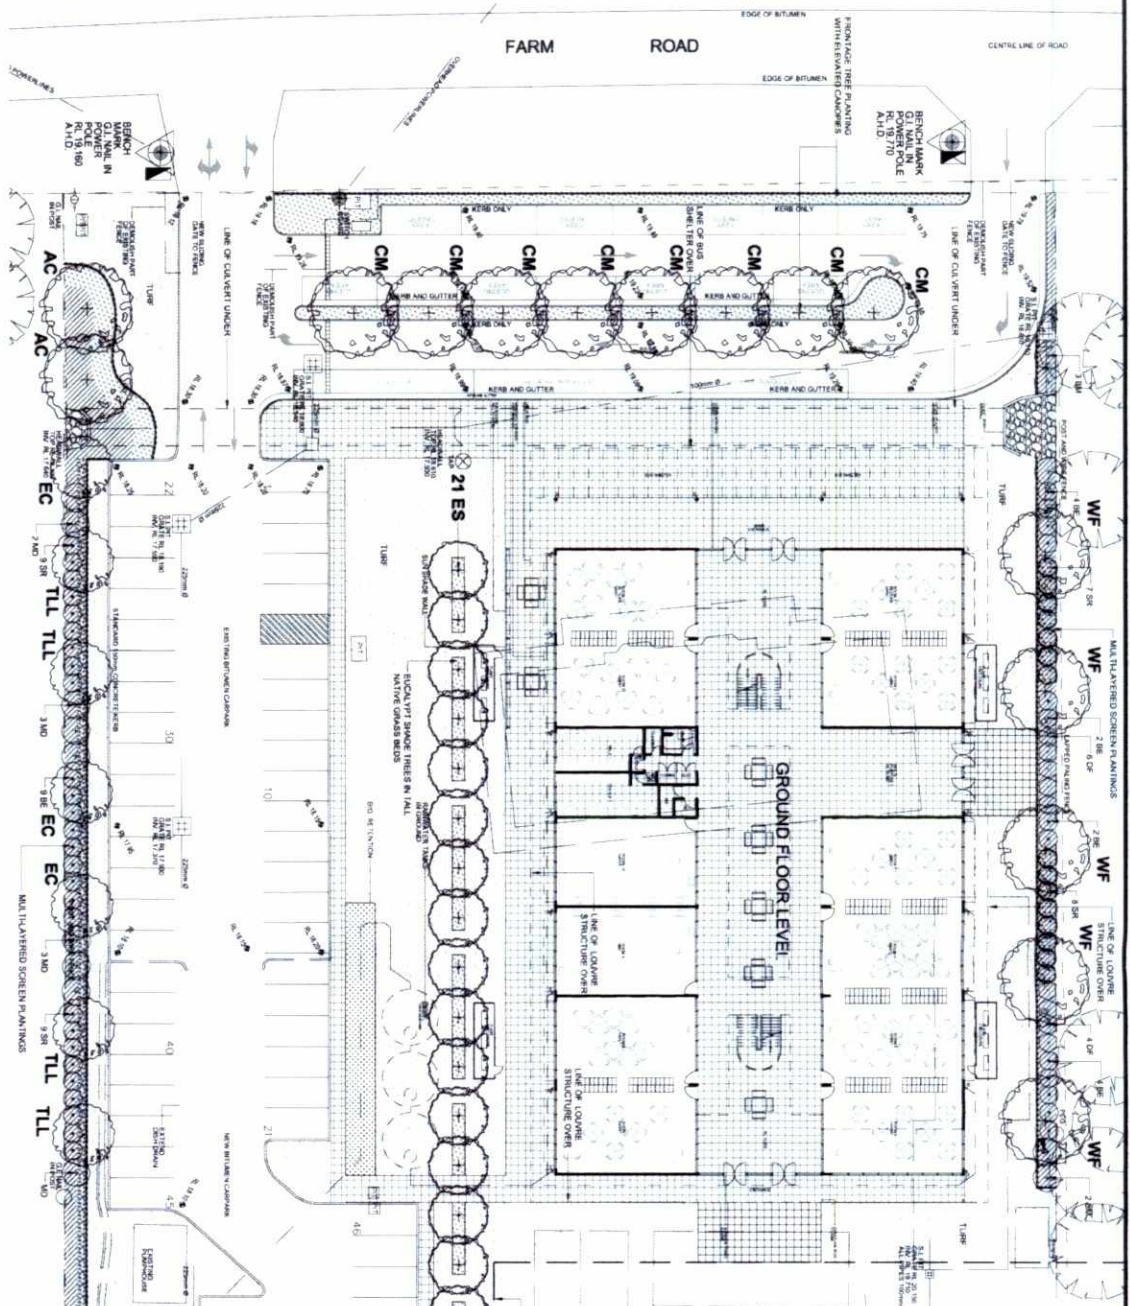

LEGEND

- EXISTING TREE TO BE RETAINED
- PROPOSED EVERGREEN TREES
- SOFT LEAF BUFFALO TURF
- PROPOSED GRASS & PLANTING REFER TO PLANT SCHEDULE
- BRICK GARDEN EDGE

PROJECT: PROPOSED NEW BUILDING 69 FARM ROAD, RIVERSTONE NSW

DA LANDSCAPE PLAN

DATE: 12/01/2011

SCALE: 1:100

3105-01

8

Peter Glass & Associates

Landscape Architects

Environmental Planners

Pool Designers

69/71 Victoria Street, Sydney NSW 2000

Phone: (02) 9550 1234 Fax: (02) 9550 1235

www.peterglass.com.au

9/09/20

DAE

1:100

3105-01

8