

ATTACHMENT 1



7

[illegible]

DA SUBMISSION

SERIAL	DATE	ACTION/TITLE
P6	19/08/13	REVISED NOTICE & CAR PARK FOR RICHARD
P4	24/07/13	CAR PARK AND BUS ZONE APPROVED
P3	22/07/13	GENERAL AGREEMENTS
P2	18/07/13	NETA ISSUE

NO. 66 FARM ROAD, RIVERSTONE

Lippmann

SITE PLAN

scale	1-500 @ A1	drawn	Pr
1	1	1	1
2	2	2	2
3	3	3	3
50	50	50	50

Date	18/12/2012	checked	FI
------	------------	---------	----

Model	DA-000	DA-001	DA-002	DA-370
-------	--------	--------	

Year	Number of cases	Rate per 100,000
1990	1,000	1.0
1991	1,100	1.1
1992	1,200	1.2
1993	1,300	1.3
1994	1,400	1.4
1995	1,500	1.5
1996	1,600	1.6
1997	1,700	1.7
1998	1,800	1.8
1999	1,900	1.9
2000	2,000	2.0
2001	2,100	2.1
2002	2,200	2.2
2003	2,300	2.3
2004	2,400	2.4
2005	2,500	2.5
2006	2,600	2.6
2007	2,700	2.7
2008	2,800	2.8
2009	2,900	2.9
2010	3,000	3.0
2011	3,100	3.1
2012	3,200	3.2
2013	3,300	3.3
2014	3,400	3.4
2015	3,500	3.5
2016	3,600	3.6
2017	3,700	3.7
2018	3,800	3.8
2019	3,900	3.9
2020	4,000	4.0


Lindmann







Copyright

1. **Introduction**
 2. **Methodology**
 3. **Results**
 4. **Discussion**
 5. **Conclusion**
 6. **References**
 7. **Appendix**
 8. **Index**
 9. **Table of Contents**
 10. **Figure 1**
 11. **Figure 2**
 12. **Figure 3**
 217. **Figure 208**

11/11/2011

2000

under 18 years (1994)

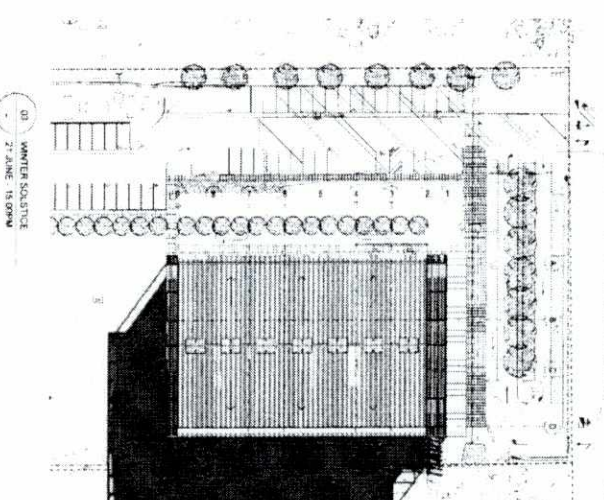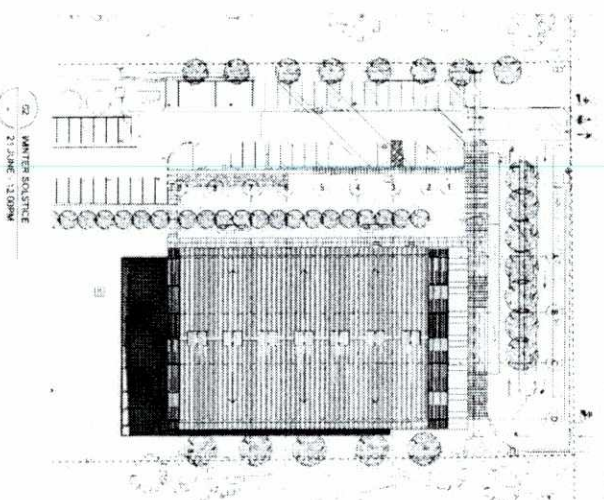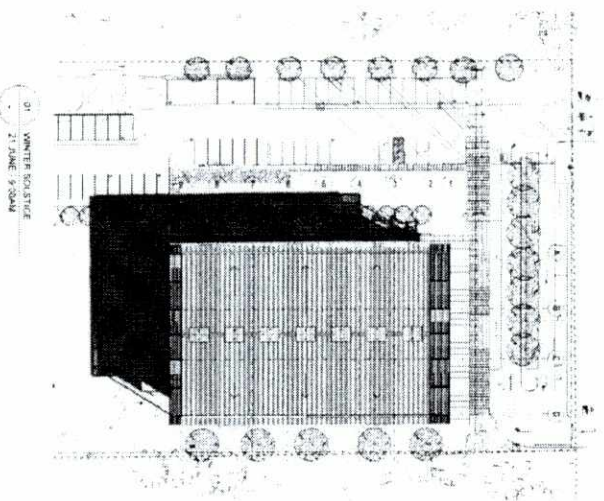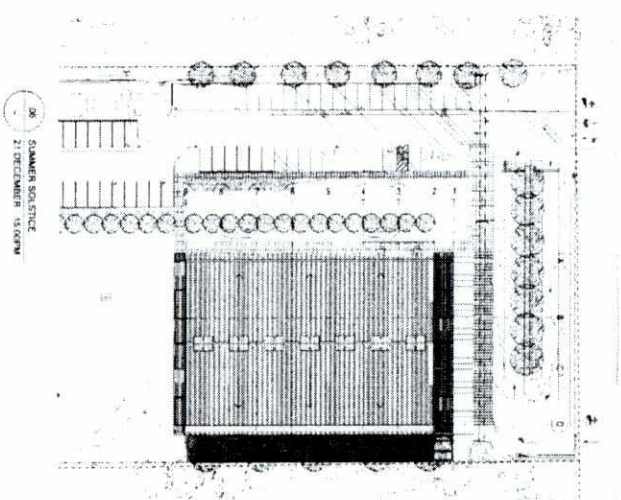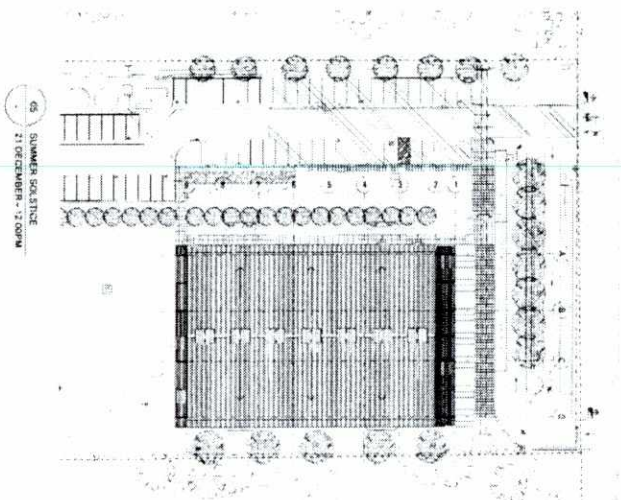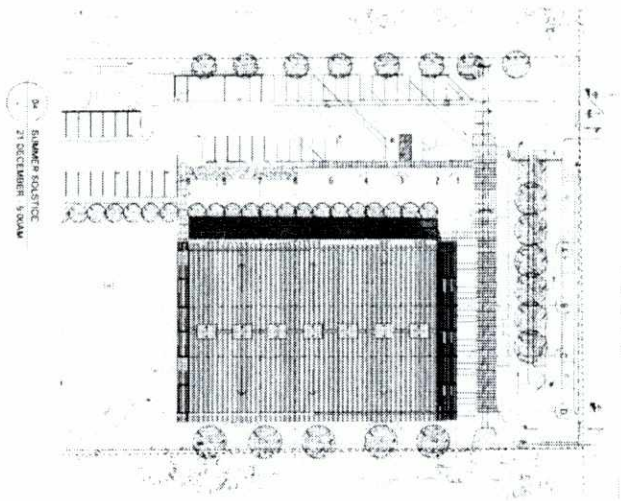

DA SUBMISSION


PROJECT: AUSTRALIAN CHRISTIAN COLLEGE
 85 FARM ROAD RIVERSIDE
 SYDNEY DISTRICTS
 SCALE: 1:500 @ A1
 DATE: 16/12/2012
 DRAWING: DA-005
 DRAWN BY: [Name]
 CHECKED BY: [Name]
 Lippmann




product:
AUSTRALIAN CHRISTIAN COLLEGE
No. 69 FARM ROAD, RIVERSSTONE

Lippmann

Information:
Call 800-762-2269
or visit us online at
www.merck.com

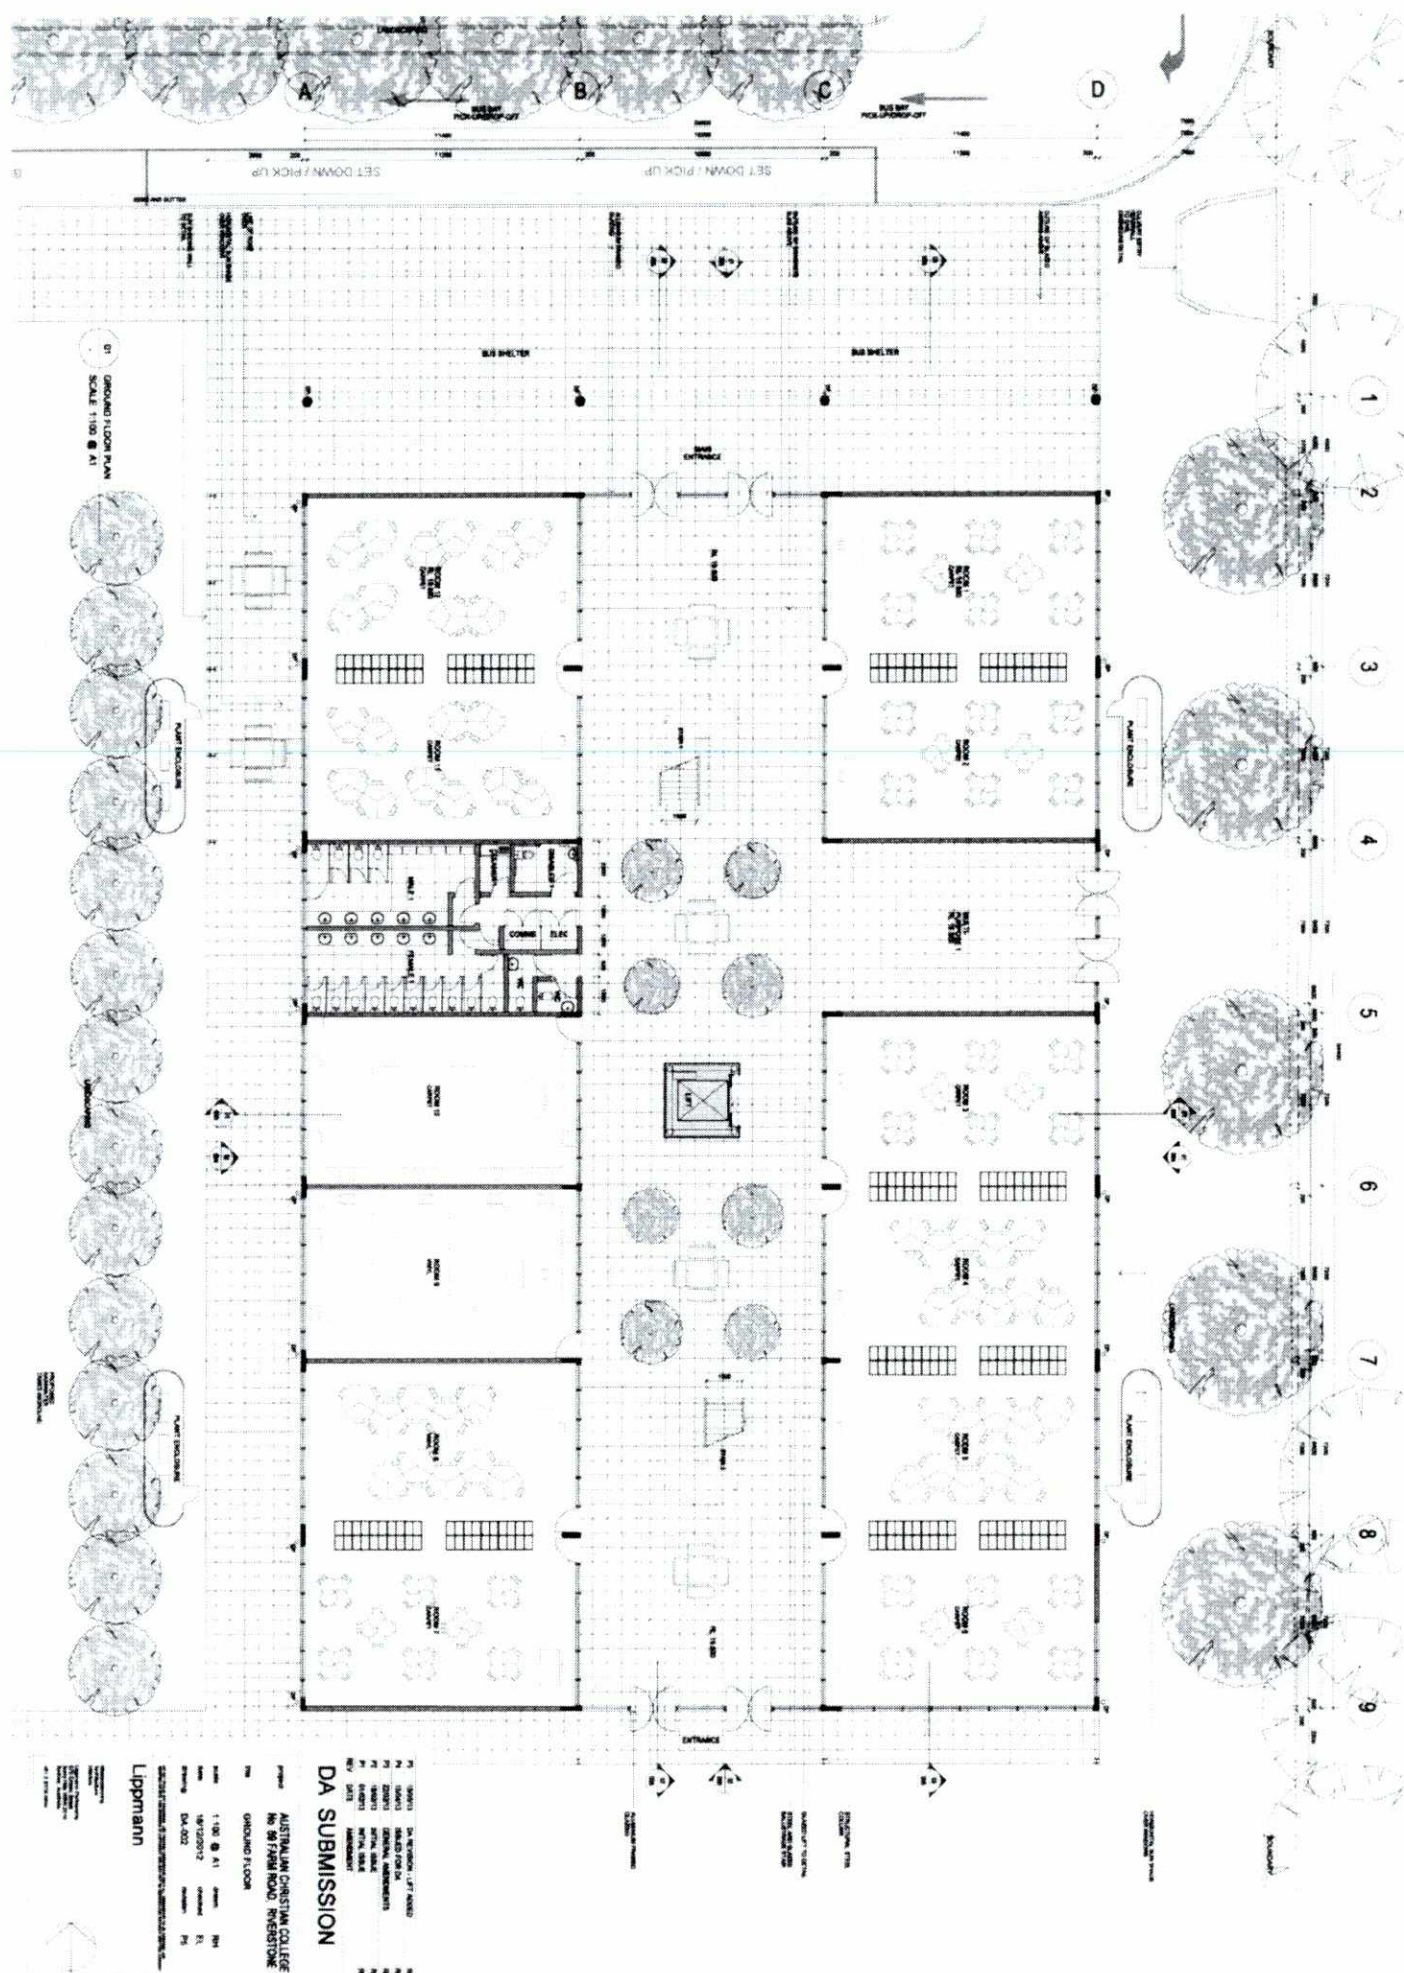

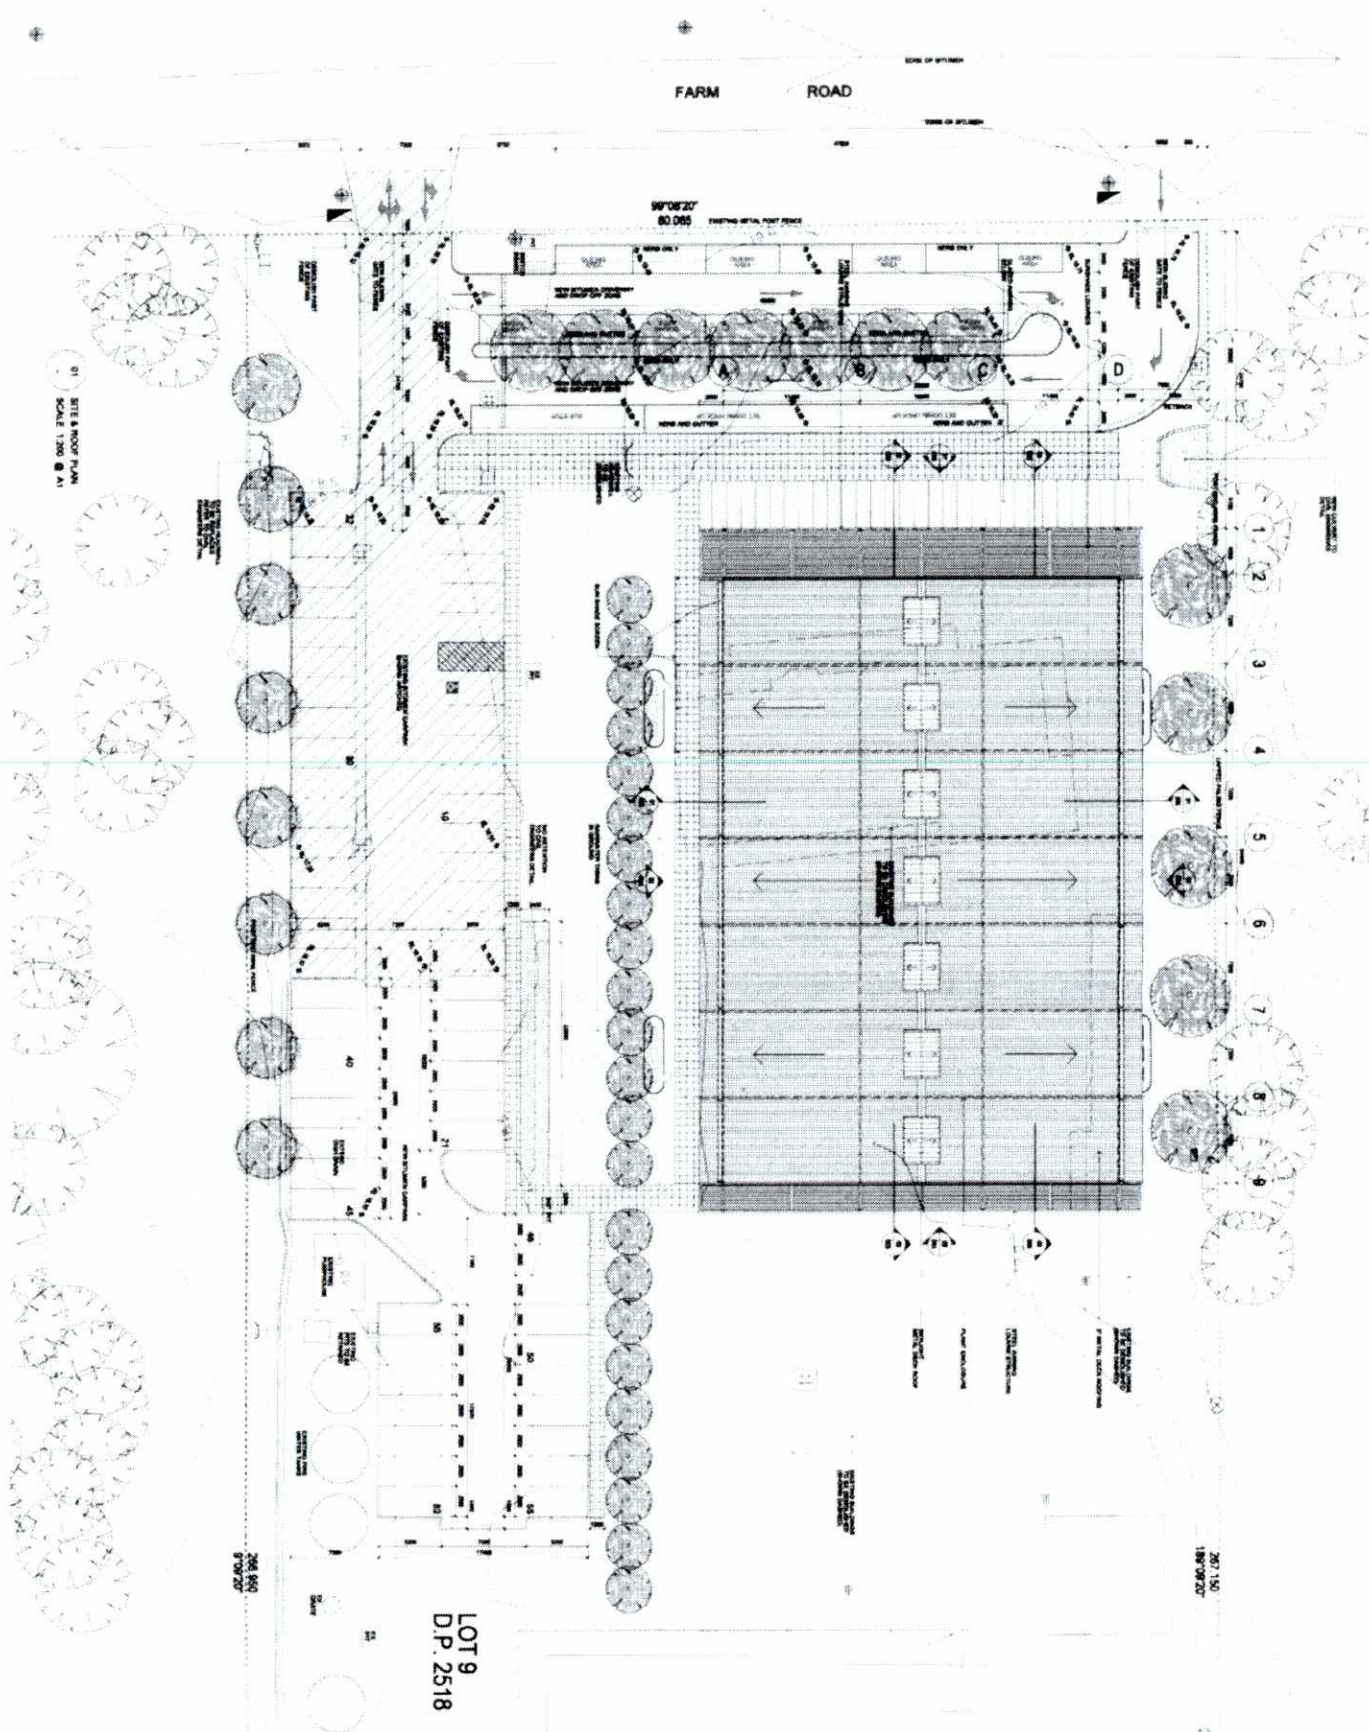



LOT 9
DP 2518

EXISTING
MULTI PURPOSE
HALL

DA SUBMISSION

AUSTALIAN CHRISTIAN COLLEGE
No 81 FARM ROAD, INVERSTONE
1:500 @ A1
18/12/2013
DA-001
Lippmann

Project: AUSTALIAN CHRISTIAN COLLEGE
No 81 FARM ROAD, INVERSTONE
Scale: 1:500 @ A1
Date: 18/12/2013
Drawing: DA-001
Author: Lippmann

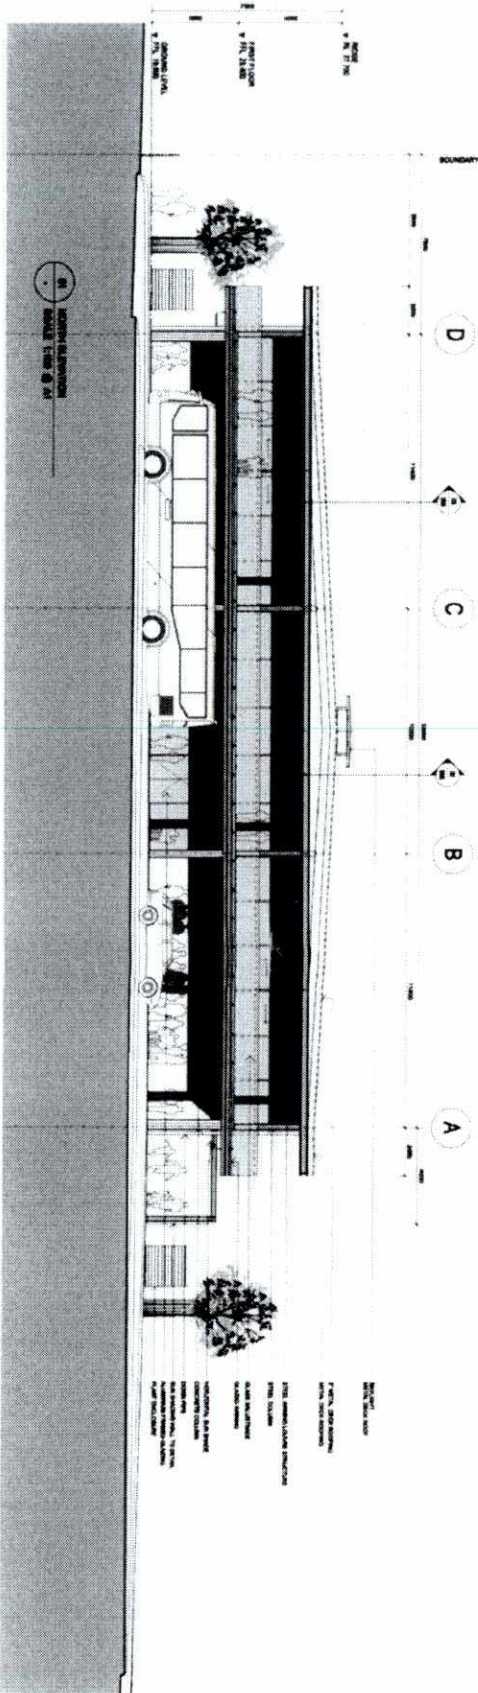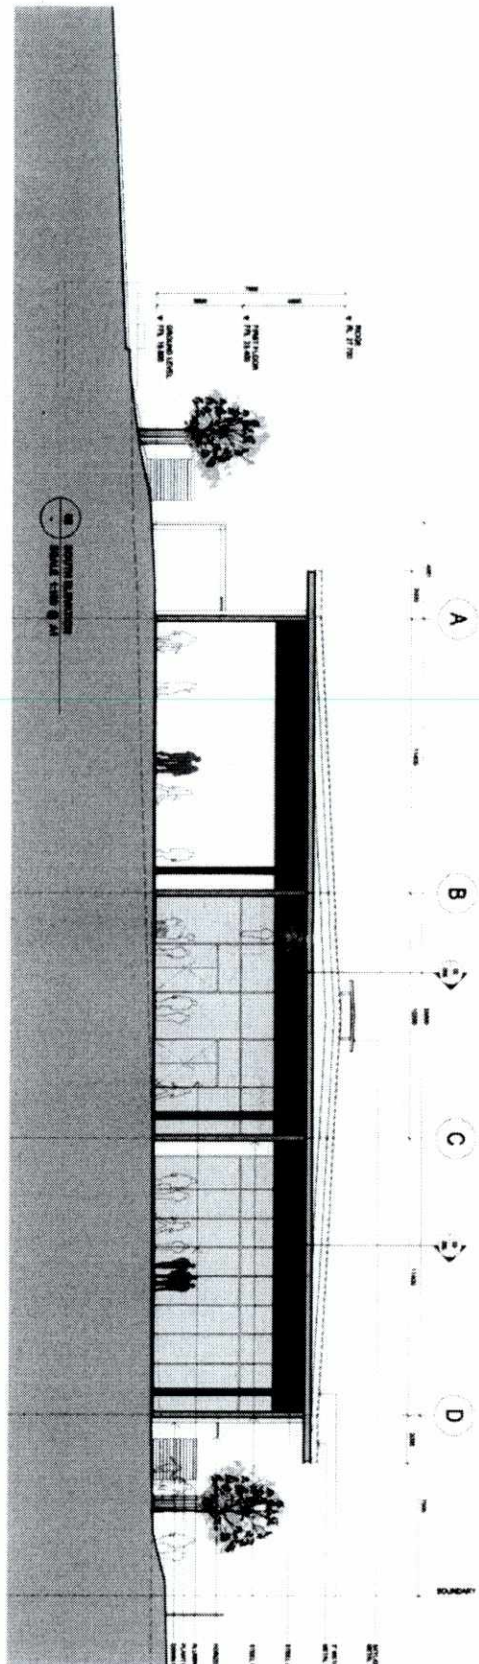



DA SUBMISSION

PROJECT
 AUSTRALIAN CHRISTIAN COLLEGE
 160 FANN ROAD INVESTMENT
 NORTH & SOUTH ELEVATIONS

DATE
 1.100 @ A1
 18/12/2017
 DRAWN
 DA-004
 PROJECT
 PJ

Lippmann



18/12/2017

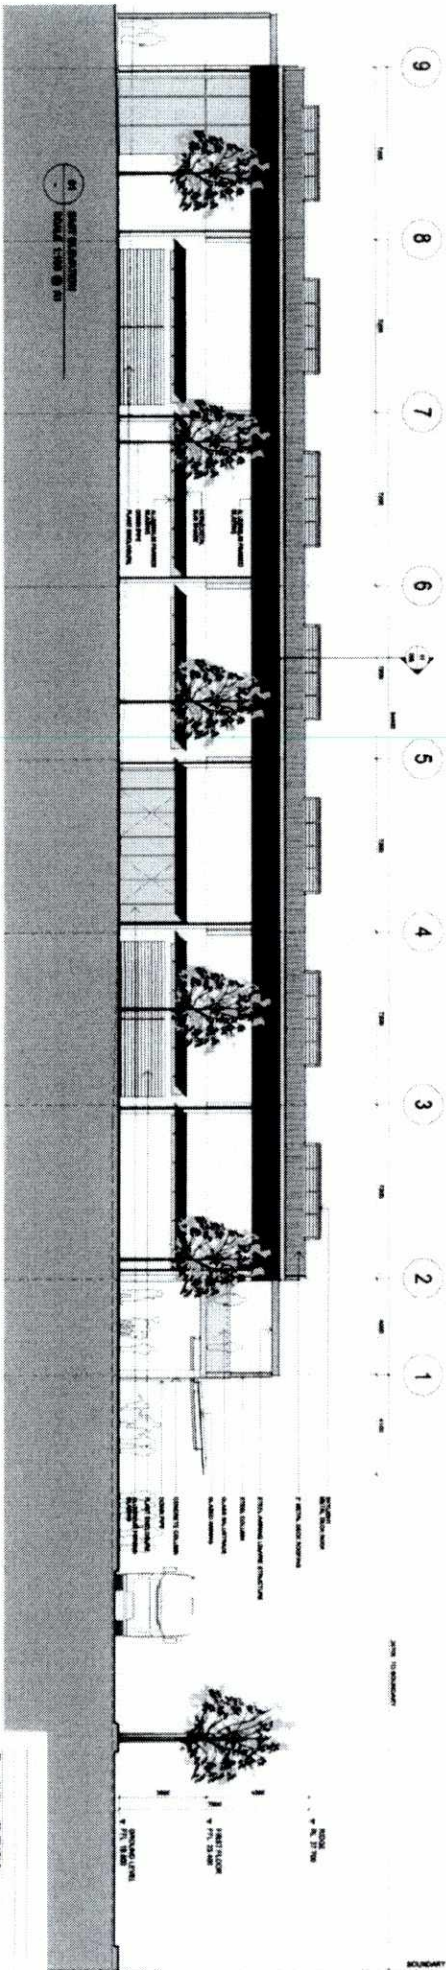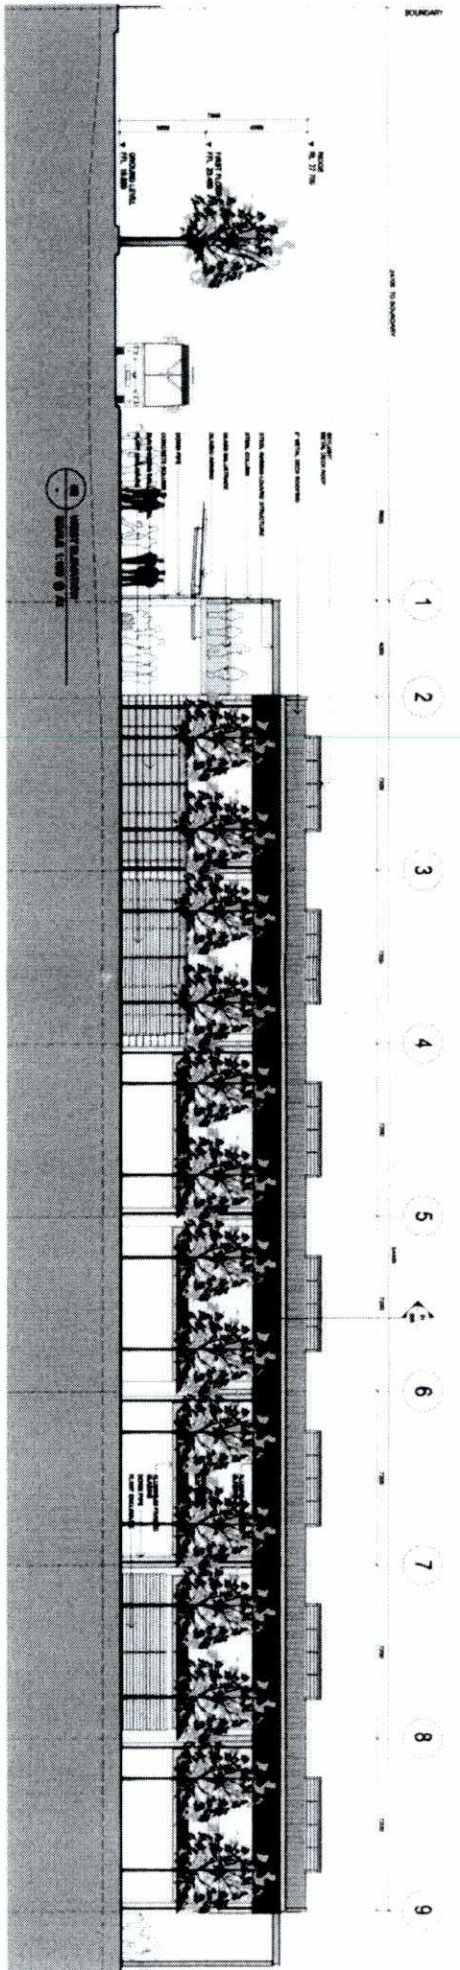

DA SUBMISSION

PROJECT: AUSTRALIAN CHRISTIAN COLLEGE
 NO. 87/100 ROAD, RIVERSIDE
 EAST & WEST ELEVATIONS
 DATE: 1/10/2012
 DRAWN BY: DA-001
 CHECKED BY: DA-001
 Lippmann

NOTES:
 1. ALL DIMENSIONS ARE IN METERS
 2. ALL DIMENSIONS ARE TO FACE UNLESS OTHERWISE SPECIFIED
 3. ALL DIMENSIONS ARE TO BE VERIFIED BY THE CLIENT
 4. ALL DIMENSIONS ARE TO BE VERIFIED BY THE CLIENT
 5. ALL DIMENSIONS ARE TO BE VERIFIED BY THE CLIENT

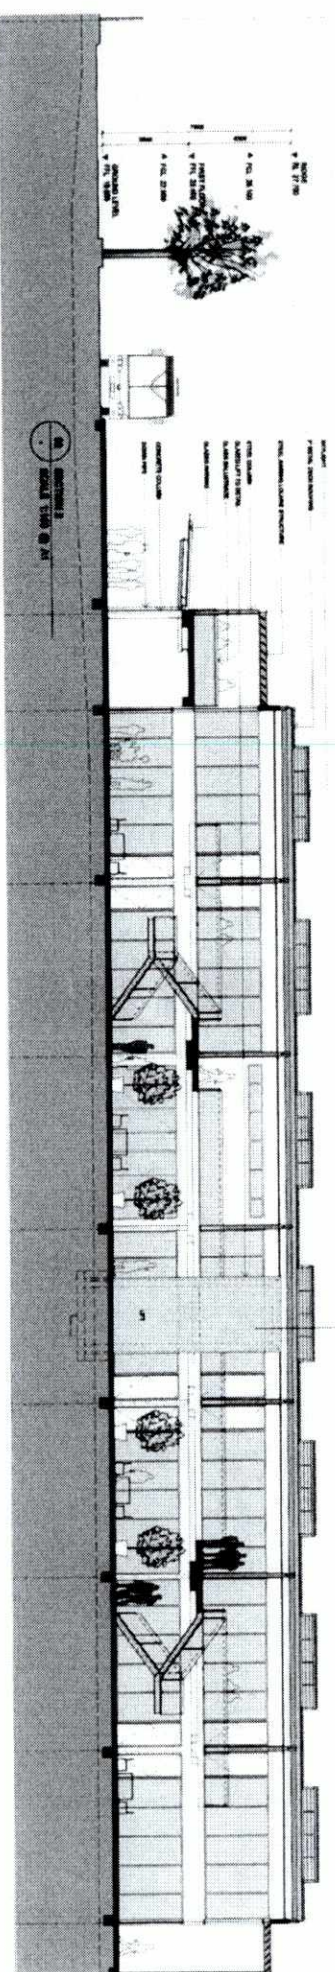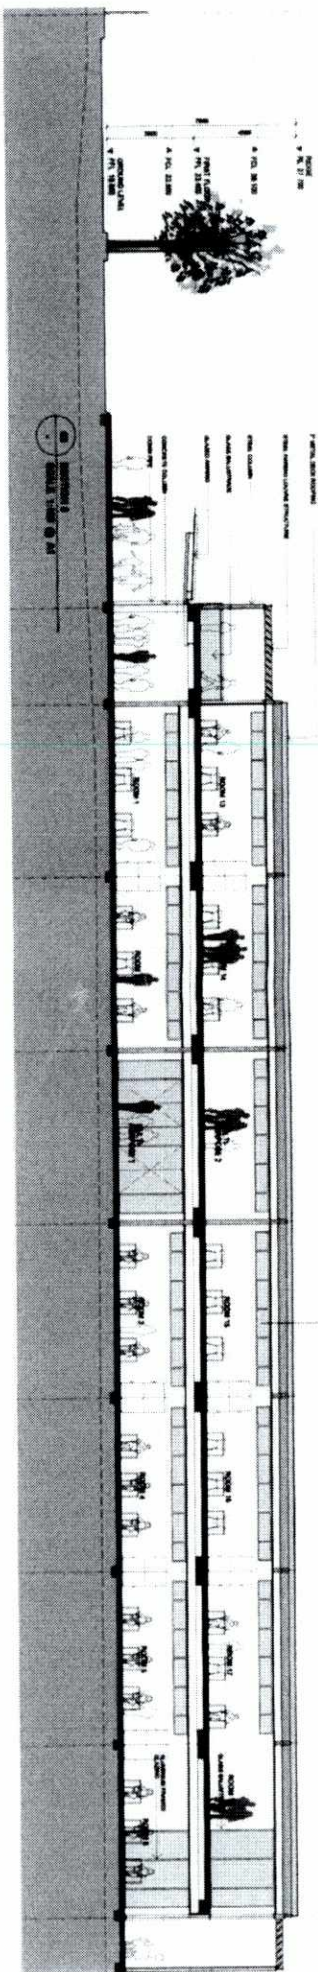

FARM ROAD

LINE OF SETBACK

LINE OF SETBACK

90°08'27"
80.005
EXISTING METAL POST FENCE

ROAD ONLY

78.50 m²
FILL

448.41 m²
EXCAVATION

208.8 m²
EXCAVATION

EXISTING
MULTI PURPOSE
HALL

LOT 9
D.P. 2518

206.950
8'00"27"

287.150
18'09"27"


APPROX EXCAVATION

448.41 m ²	SLAB ON GROUND
208.8 m ²	UNDER SLAB
78.50 m ²	UNDER SLAB
728.71 m ²	TOTAL EXCAVATION

APPROX FILL
78.50 m²
EXCAVATION R. FOR
UNDER SLAB 19.850
EXCESS EXCAVATION TO BE USED AROUND
THE SITE FOR BARRIERS AND SLOPINGS


DA SUBMISSION

AUSTRALIAN CHRISTIAN COLLEGE
No 88 FARM ROAD, RIVERSTONE
DA SUBMISSION
CUT AND FILL DRAWING
Scale: 1:200 @ A1
Drawing: DA-120
Author: PL
Lippmann

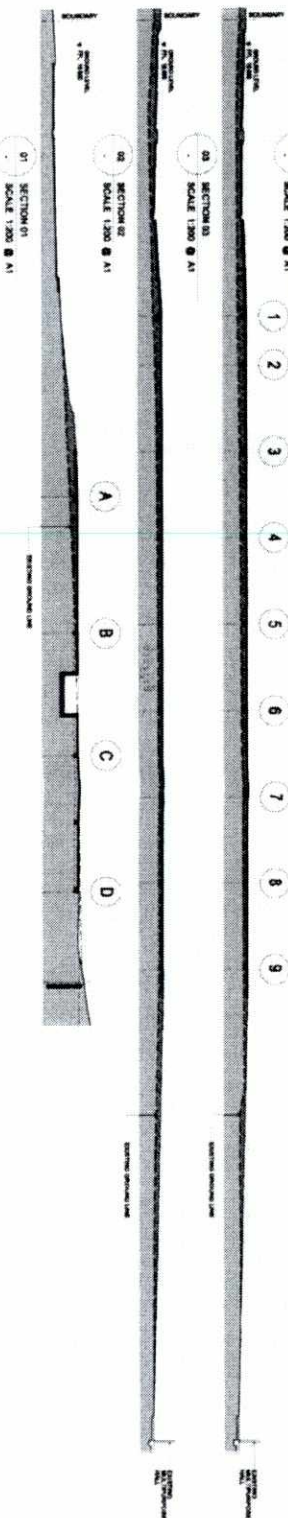

INDICATIVE PLANTING SCHEDULE

SYMBOL	BOTANICAL NAME	COMMON NAME	QTY	CONTAINER SIZE	EST. HEIGHT
TREES					
AC	Argyrodia cordata	Syntherisma Red Gum	2	100 LITRE	10 metres
EC	Eucalyptus crebra	Narrow Leaved River Gum	3	25 LITRE	10 metres
CM	Conyza maculata	Spotted Gum	8	100 LITRE	15 metres
ES	Eucalyptus sclerophylla	Scrubby Gum	21	25 LITRE	10 metres
TLL	Tristania laurifolia	Water Gum	4	100 LITRE	8 metres
WF	Walteria laurifolia	Water Gum	4	100 LITRE	10 metres
LARGE SHRUBS					
BE	Banksia ericifolia	Heath Banksia	22	200mm	3 metres
BM	Banksia marginata	Shrub Banksia	5	200mm	2 metres
CF	Conyza maculata	Spotted Gum	10	300mm	2 metres
DC	Dodonaea viscidiflora	Lyre Tree	6	200mm	2 metres
DE	Dodonaea viscidiflora	Lyre Tree	6	200mm	2 metres
MR	Myrica aspera	Myrica	30	300mm	3 metres
SR	Syntherisma Red Gum	Spotted Gum	30	300mm	3 metres
SHRUBS					
BSR	Banksia speciosa	Shrub Banksia	30	200 mm	1.5 metres
CU	Conyza maculata	Spotted Gum	18	200 mm	0.75 metres
CU	Conyza maculata	Spotted Gum	12	200 mm	1.0 metres
PL	Persea laurifolia	Narrow Leaved Gum	8	200 mm	0.75 metres
WS	Westringia myrsinoides	Westringia	25	200 mm	0.75 metres
GROUNDCOVERS & GRASSES					
DCB	Dodonaea viscidiflora	Lyre Tree	260	150 mm	N/A
HS	Hibiscus	Hibiscus	185	150 mm	N/A
LLX	Lonicera	Lonicera	300	150 mm	N/A
LLX	Lonicera	Lonicera	275	150 mm	N/A
LMM	Lonicera	Lonicera	425	150 mm	N/A

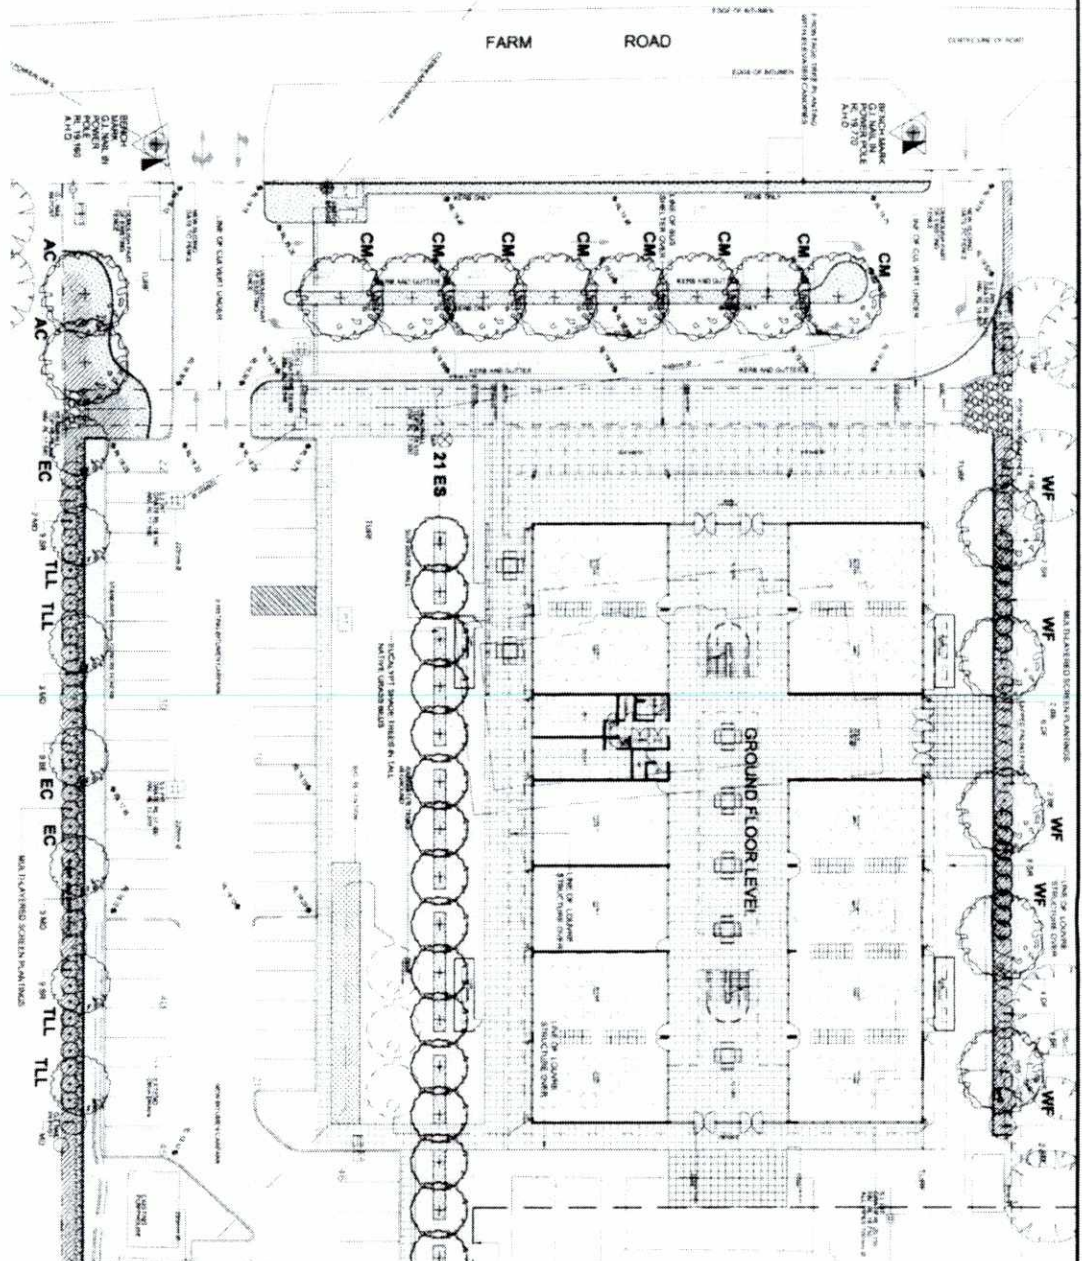

NOTES

1. All trees and shrubs are to be planted in the ground.
2. All trees and shrubs are to be planted in the ground.
LEGEND

- PROPOSED TREES TO BE PLANTED
- PROPOSED SHRUBS TO BE PLANTED
- PROPOSED GRASSES TO BE PLANTED
- PROPOSED GROUNDCOVERS TO BE PLANTED
- PROPOSED FENCE LINE
- PROPOSED DRIVEWAY
- PROPOSED PATHWAY
- PROPOSED PARKING AREA
- PROPOSED BUILDING FOOTPRINT
- PROPOSED FARM ROAD
- PROPOSED RIVERBANK
- PROPOSED BRIDGE
- PROPOSED GATE
- PROPOSED SIGN
- PROPOSED LIGHTING
- PROPOSED FURNITURE
- PROPOSED PLANTING SCHEDULE
- PROPOSED PLANTING NOTES
- PROPOSED PLANTING DETAILS
- PROPOSED PLANTING SPECIFICATIONS
- PROPOSED PLANTING MATERIALS
- PROPOSED PLANTING METHODS
- PROPOSED PLANTING EQUIPMENT
- PROPOSED PLANTING PERSONNEL
- PROPOSED PLANTING SCHEDULE
- PROPOSED PLANTING NOTES
- PROPOSED PLANTING DETAILS
- PROPOSED PLANTING SPECIFICATIONS
- PROPOSED PLANTING MATERIALS
- PROPOSED PLANTING METHODS
- PROPOSED PLANTING EQUIPMENT
- PROPOSED PLANTING PERSONNEL

DA LANDSCAPE PLAN

PROPOSED NEW BUILDING
69 FARM ROAD, RIVERSTONE NSW

DA LANDSCAPE PLAN

Peter Glass & Associates
Landscape Architects
Environmental Planners
Penrith NSW

Australian Christian College

LOT 9
D.P. 2518

3105-01

8