


LEGEND

 

CALCULATED UNDER EXISTING LEP 1994			
EXISTING	NO. 361 Pennant Hills Rd	NO. 363 Pennant Hills Rd	TOTAL (m ²)
	268.61m ²	854.60m ²	1123.21m ²
PROPOSED	NO. 361 - 363 Pennant Hills Rd		TOTAL (m ²)
	980.92m ²		980.92m ²

CALCULATED UNDER LEP 2013			
EXISTING	NO. 361 Pennant Hills Rd	NO. 363 Pennant Hills Rd	TOTAL (m ²)
	255.15m ²	767.76m ²	1022.91m ²
PROPOSED	NO. 361 - 363 Pennant Hills Rd		TOTAL (m ²)
	896.83m ²		896.83m ²

D	25.06.2013	ISSUE FOR DA
C	21.06.2013	ISSUE FOR DA
B	30.05.2013	ISSUE FOR CONSULTANTS
A	29.04.2013	ISSUE FOR CONSULTANTS

REVISION



ANTHONY VAVAYIS + ASSOCIATES
ARCHITECTS DESIGNERS PLANNERS
24 LIME STREET KING STREET WHARF SYDNEY NSW 2000
T 02 9290 1810 F 02 9290 1860
E admin@vavaarchitects.com.au
Postal Address 20/26A LIME STREET KING STREET WHARF SYDNEY NSW 2000
ANTHONY VAVAYIS + ASSOCIATES PTY LTD ACN 09 737 935
Nominated Architect: ANTHONY VAVAYIS, 5243

PROJECT TITLE
PENNANT HILLS DAY SURGERY
361 - 363 PENNANT HILLS ROAD,
PENNANT HILLS NSW

CLIENT
MR. JOHN NAPOLI

DRAWING TITLE
SITE AND ROOF PLAN

SCALE 1:100 [A1]	DATE	APRIL 2013
DRAWN TT.KD	PROJECT	13005


DA 0 0 0 1^D



1 EXISTING LOCATION IMAGES
- NTS



2 LOCATION PLAN
- NTS

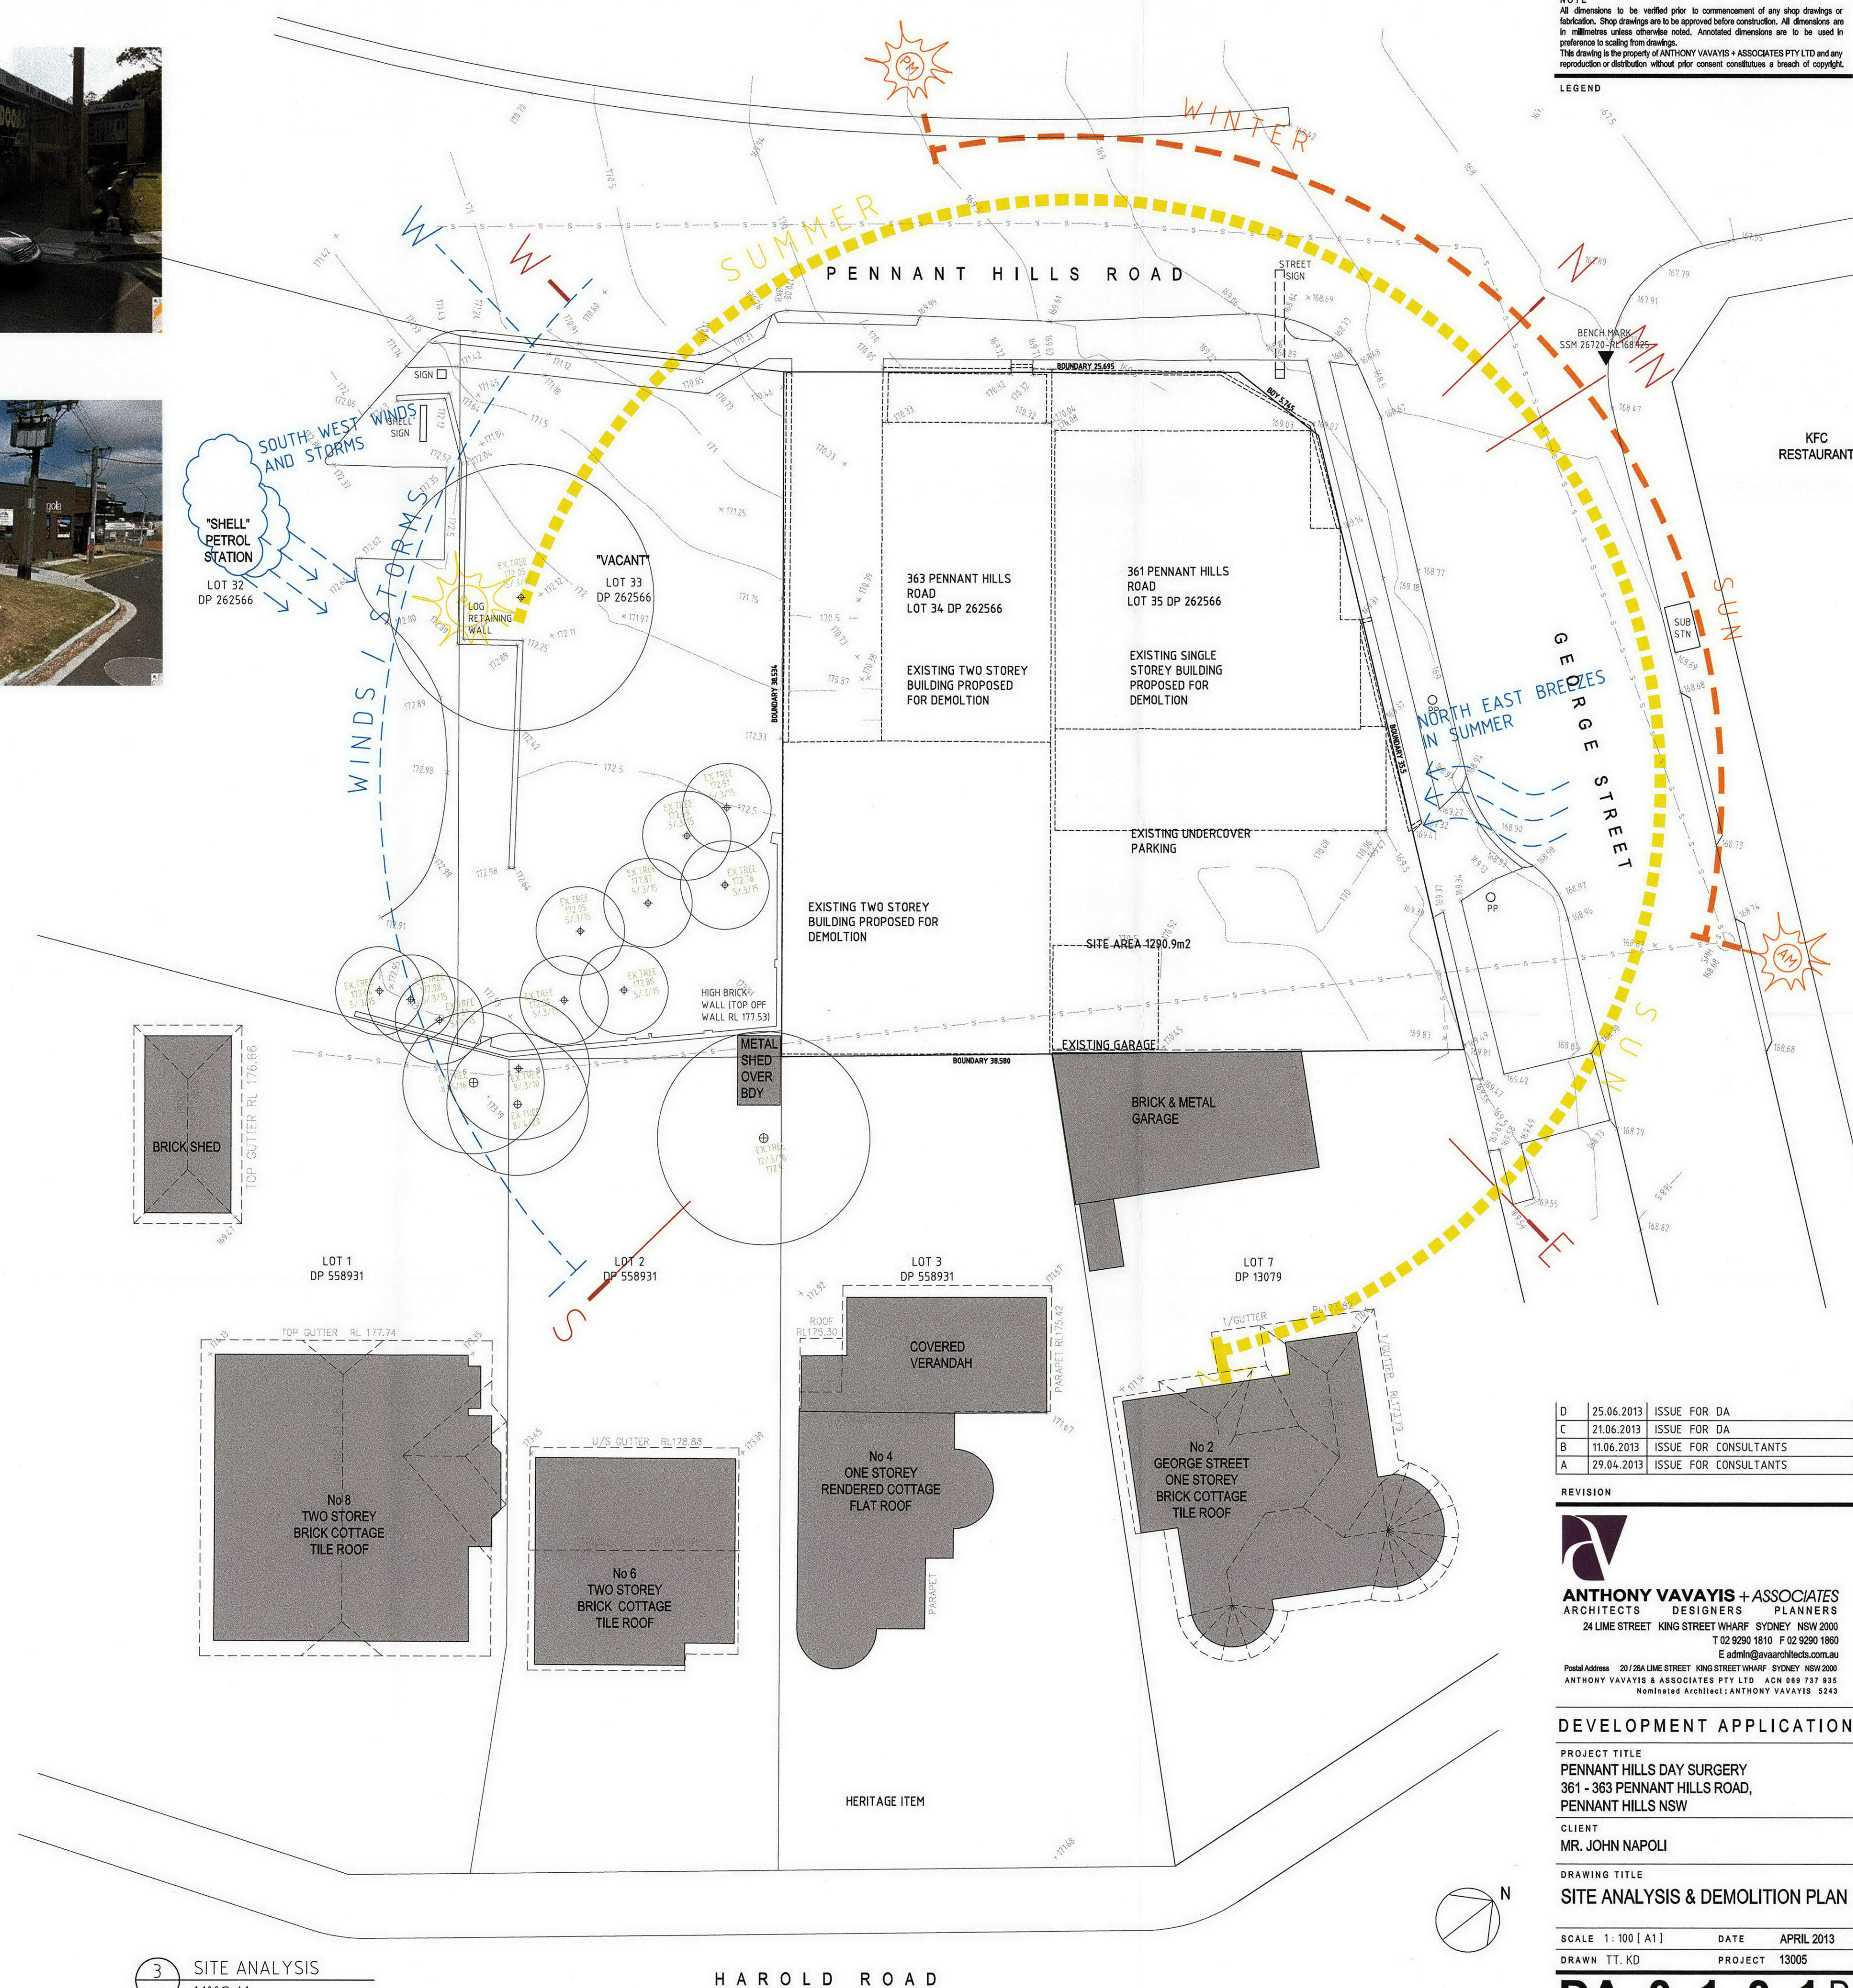

NOTE
All dimensions to be verified prior to commencement of any shop drawings or fabrication. Shop drawings are to be approved before construction. All dimensions are in millimetres unless otherwise noted. Annotated dimensions are to be used in preference to scaling from drawings.
This drawing is the property of ANTHONY VAVAYIS + ASSOCIATES PTY LTD and any reproduction or distribution without prior consent constitutes a breach of copyright.

LEGEND

D	25.06.2013	ISSUE FOR DA
C	21.06.2013	ISSUE FOR DA
B	11.06.2013	ISSUE FOR CONSULTANTS
A	29.04.2013	ISSUE FOR CONSULTANTS

REVISION



ANTHONY VAVAYIS + ASSOCIATES
ARCHITECTS DESIGNERS PLANNERS
24 LIME STREET KING STREET WHARF SYDNEY NSW 2000
T 02 9290 1810 F 02 9290 1860
E admin@avarchitecture.com.au
Postal Address 20/26A LIME STREET KING STREET WHARF SYDNEY NSW 2000
ANTHONY VAVAYIS + ASSOCIATES PTY LTD ACN 089 737 935
Nominated Architect: ANTHONY VAVAYIS 5243

DEVELOPMENT APPLICATION

PROJECT TITLE
PENNANT HILLS DAY SURGERY
361 - 363 PENNANT HILLS ROAD,
PENNANT HILLS NSW

CLIENT
MR. JOHN NAPOLI

DRAWING TITLE

SITE ANALYSIS & DEMOLITION PLAN

SCALE 1: 100 [A1]	DATE	APRIL 2013
DRAWN TT. KD	PROJECT	13005

DA 0 1 0 1^D

LEGEN



1 GROUND FLOOR PLAN
- 1:100 @ A1

J	05.08.2013	RE-ISSUE FOR DA
H	25.08.2013	ISSUE FOR DA
G	21.06.2013	ISSUE FOR DA
F	14.06.2013	ISSUE FOR CONSULTANTS
E	30.05.2013	ISSUE FOR CONSULTANTS
D	21.05.2013	ISSUE FOR CONSULTANTS
C	15.05.2013	ISSUE FOR CONSULTANTS
B	02.05.2013	ISSUE FOR CONSULTANTS
A	29.04.2013	ISSUE FOR CONSULTANTS

REVISION



ANTHONY VAVAYIS + ASSOCIATES
ARCHITECTS DESIGNERS PLANNERS
24 LIME STREET KING STREET WHARF SYDNEY NSW 2000
T 02 9290 1810 F 02 9290 1860
E admin@avarchitects.com.au
Postal Address 20/28A LIME STREET KING STREET WHARF SYDNEY NSW 2000
ANTHONY VAVAYIS + ASSOCIATES PTY LTD ACN 098 737 955
Nominated Architect: ANTHONY VAVAYIS 5243

DEVELOPMENT APPLICATION

PROJECT TITLE
PENNANT HILLS DAY SURGERY
361 - 363 PENNANT HILLS ROAD,
PENNANT HILLS NSW

CLIENT
MR. JOHN NAPOLI

DRAWING TITLE


GROUND FLOOR PLAN

SCALE 1:100 [A1]	DATE	APRIL 2013
DRAWN BY KB	PROJECT	12005

DA 1 0 0 1

NOTE
All dimensions to be verified prior to commencement of any shop drawings or fabrication. Shop drawings are to be approved before construction. All dimensions are in millimetres unless otherwise noted. Annotated dimensions are to be used in preference to scaling from drawings.
This drawing is the property of ANTHONY VAVAYIS + ASSOCIATES PTY LTD and any reproduction or distribution without prior consent constitutes a breach of copyright.

LEGEND

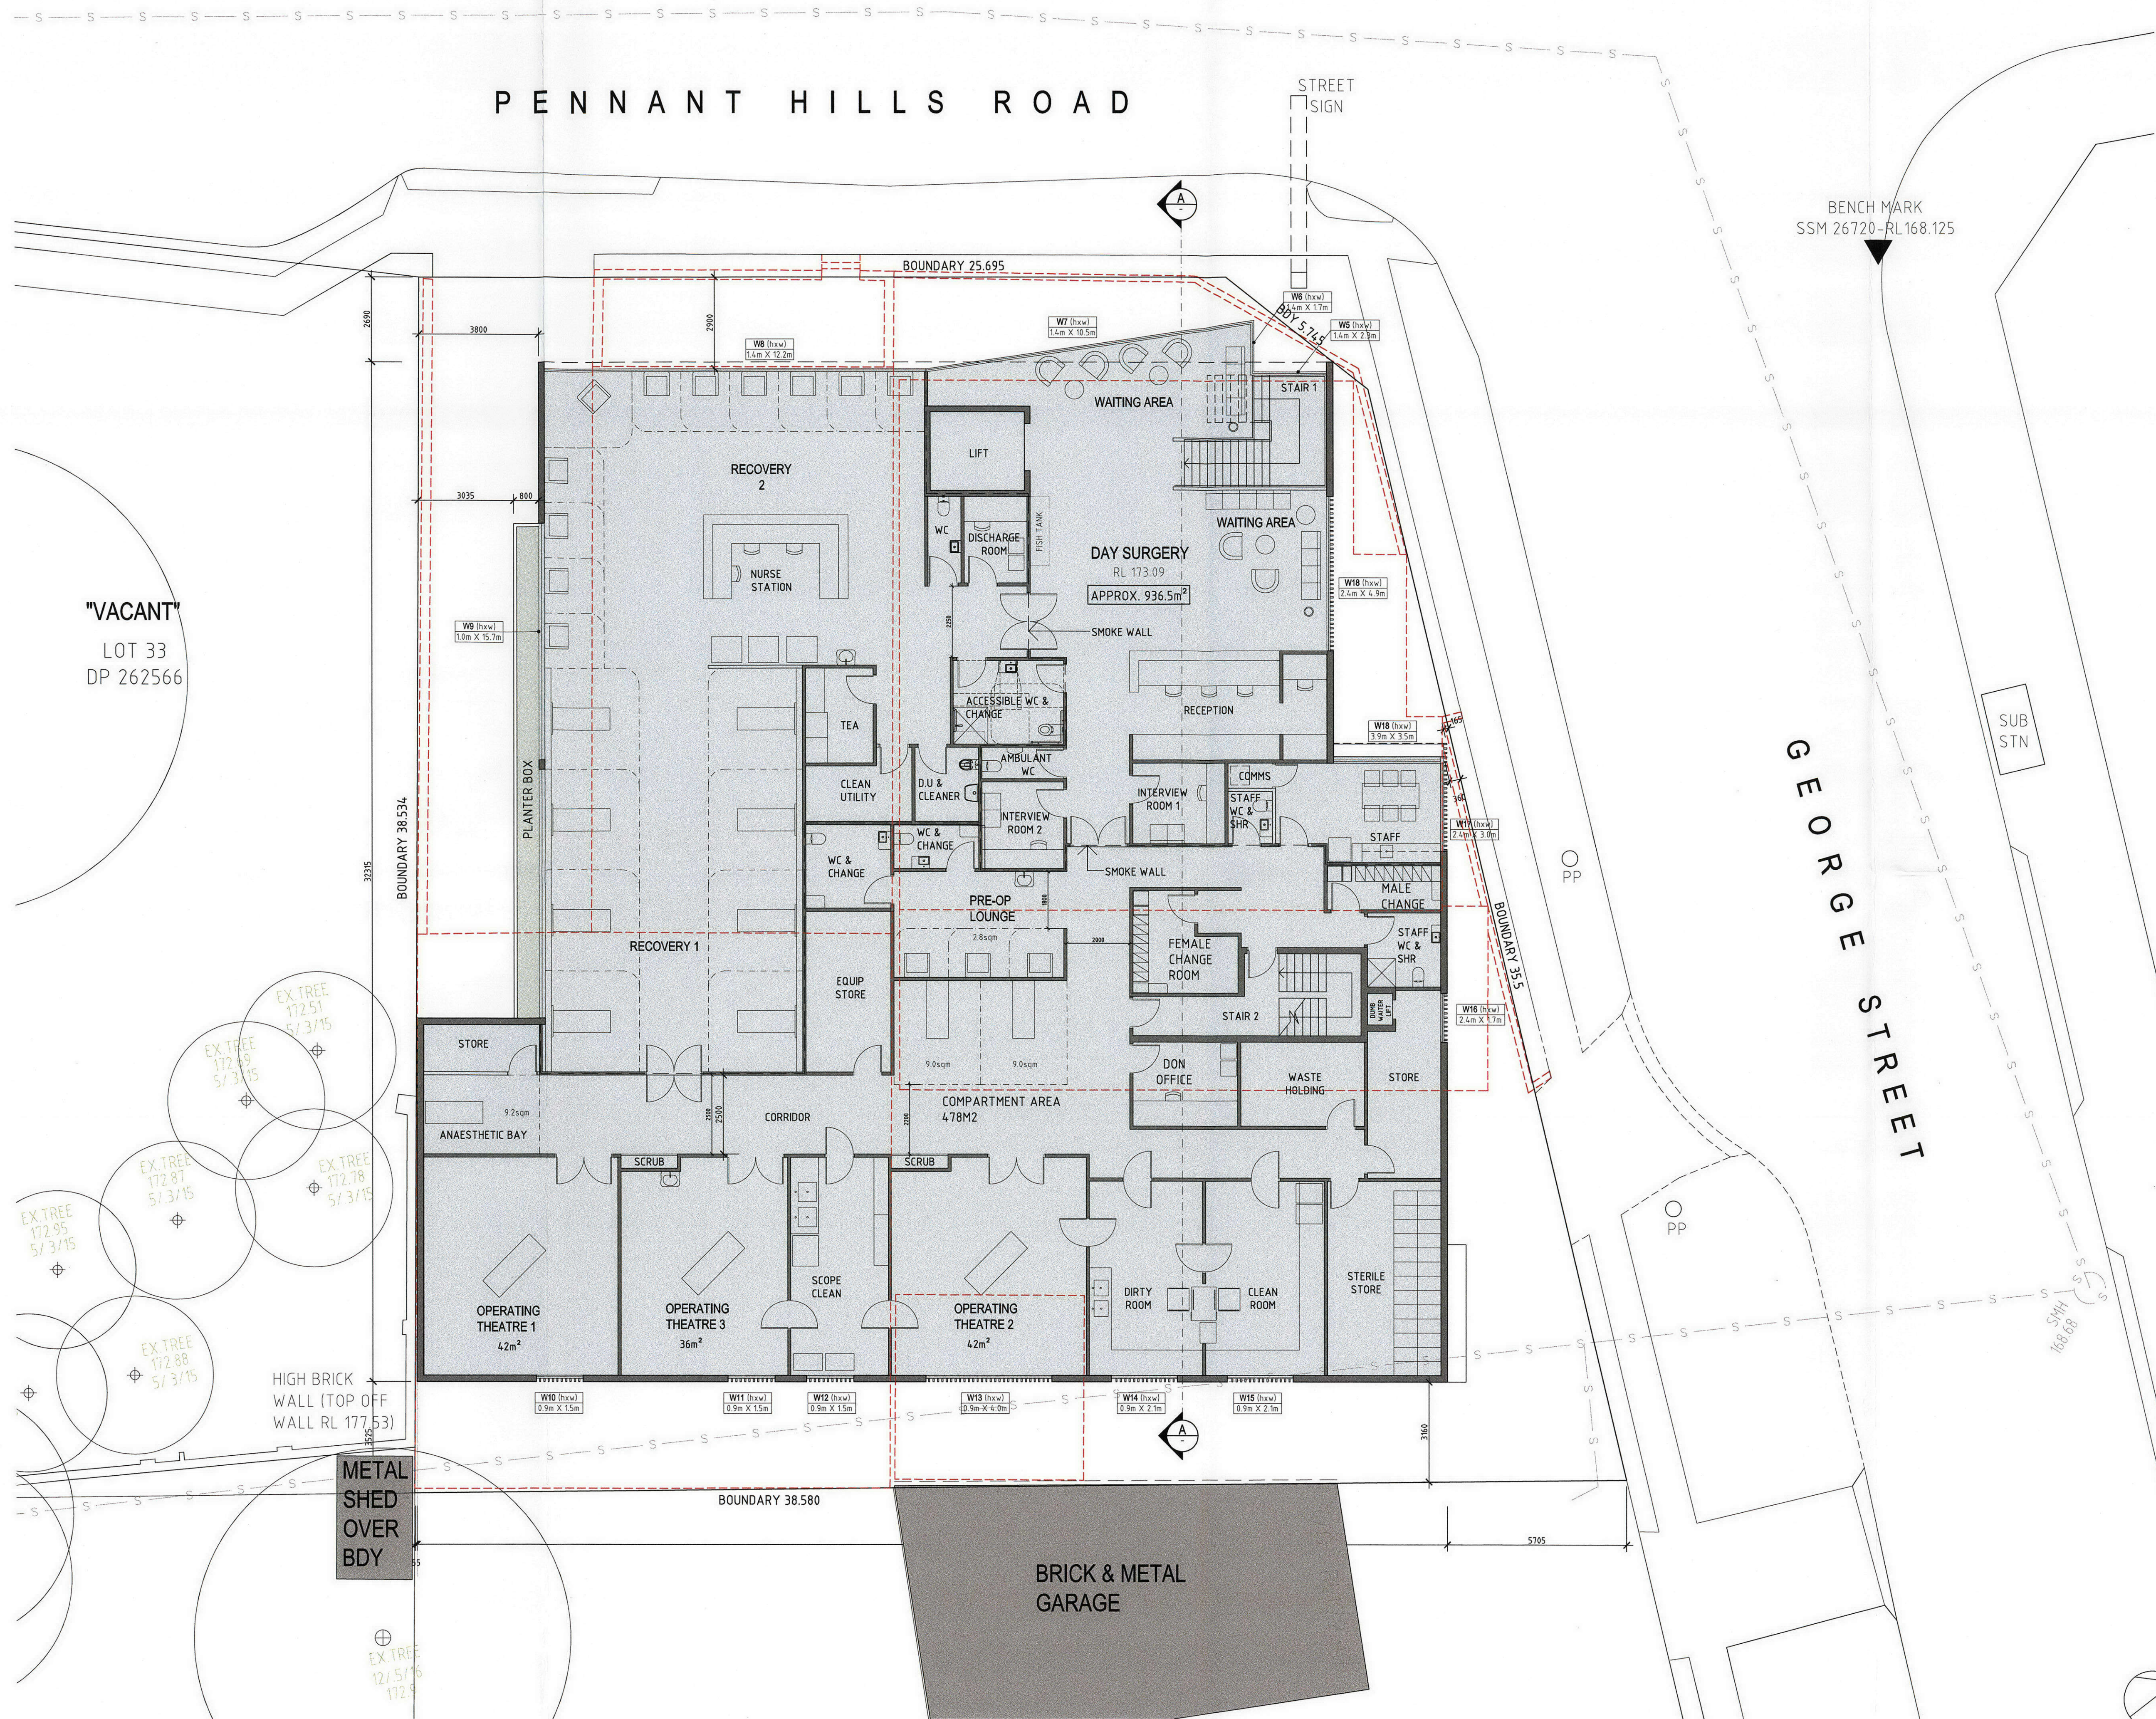

KFC
RESTAURANT

J	25.06.2013	ISSUE FOR DA
H	21.06.2013	ISSUE FOR DA
G	14.06.2013	ISSUE FOR CONSULTANTS
F	06.06.2013	ISSUE FOR CONSULTANTS
E	30.05.2013	ISSUE FOR CONSULTANTS
D	21.05.2013	ISSUE FOR CONSULTANTS
C	15.05.2013	ISSUE FOR CONSULTANTS
B	02.05.2013	ISSUE FOR CONSULTANTS
A	29.04.2013	ISSUE FOR CONSULTANTS

REVISION



ANTHONY VAVAYIS + ASSOCIATES
ARCHITECTS DESIGNERS PLANNERS
24 LIME STREET KING STREET WHARF SYDNEY NSW 2000
T 02 9290 1810 F 02 9290 1800
E admin@avarchitects.com.au
Postal Address: 20/26A LIME STREET KING STREET WHARF SYDNEY NSW 2000
ANTHONY VAVAYIS & ASSOCIATES PTY LTD ACN 089 737 935
Nominated Architect: ANTHONY VAVAYIS 6243

DEVELOPMENT APPLICATION

PROJECT TITLE
PENNANT HILLS DAY SURGERY
361 - 363 PENNANT HILLS ROAD,
PENNANT HILLS NSW

CLIENT
MR. JOHN NAPOLI

DRAWING TITLE
FIRST FLOOR PLAN


SCALE 1:100 [A1] DATE APRIL 2013
DRAWN TT.KD PROJECT 13005

DA 1002 J

1 FIRST FLOOR PLAN
1:100@ A1

NOTE
All dimensions to be verified prior to commencement of any shop drawings or fabrication. Shop drawings are to be approved before construction. All dimensions are in millimetres unless otherwise noted. Annotated dimensions are to be used in preference to scaling from drawings.
This drawing is the property of ANTHONY VAVAYIS + ASSOCIATES PTY LTD and any reproduction or distribution without prior consent constitutes a breach of copyright.

LEGEND

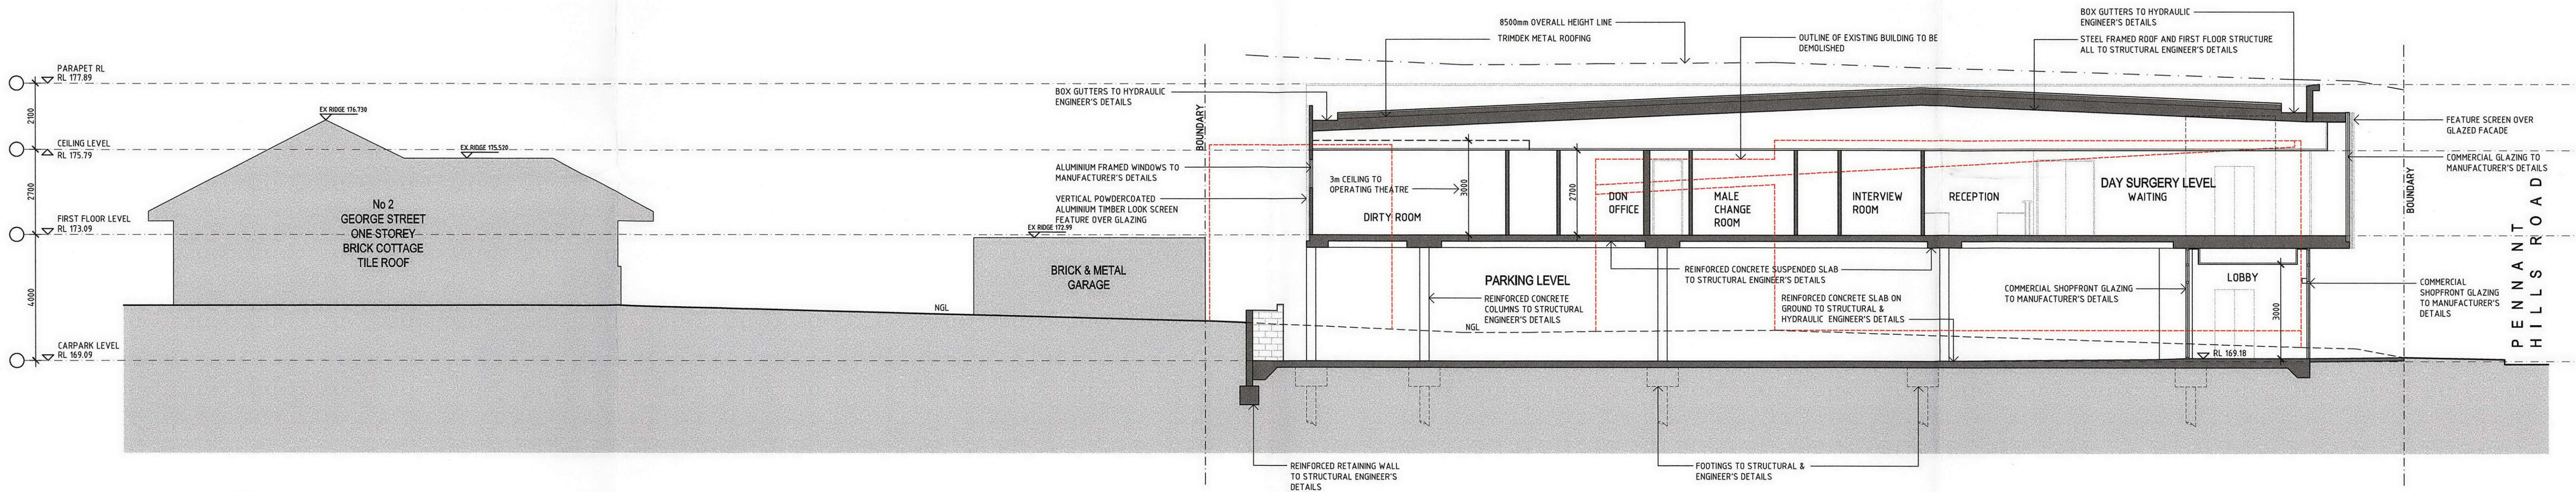

1 SECTION AA
1:100@ A1

D	25.06.2013	ISSUE FOR DA
C	21.06.2013	ISSUE FOR DA
B	31.05.2013	ISSUE FOR CONSULTANTS
A	07.05.2013	ISSUE FOR CONSULTANTS

REVISION



ANTHONY VAVAYIS + ASSOCIATES
ARCHITECTS DESIGNERS PLANNERS
24 LIME STREET KING STREET WHARF SYDNEY NSW 2000
T 02 9290 1810 F 02 9290 1860
E admin@avavayis.com.au

Postal Address 20 / 26A LIME STREET KING STREET WHARF SYDNEY NSW 2000
ANTHONY VAVAYIS + ASSOCIATES PTY LTD ACN 669 737 635
Nominated Architect: ANTHONY VAVAYIS 5243

DEVELOPMENT APPLICATION

PROJECT TITLE
PENNANT HILLS DAY SURGERY
361 - 363 PENNANT HILLS ROAD,
PENNANT HILLS NSW

CLIENT
MR. JOHN NAPOLI


DRAWING TITLE
SECTION

SCALE 1:100 [A1] DATE APRIL 2013
DRAWN TT_KD PROJECT 13005

DA 2001D

NOTE
All dimensions to be verified prior to commencement of any shop drawings or fabrication. Shop drawings are to be approved before construction. All dimensions are in millimetres unless otherwise noted. Annotate dimensions are to be used in preference to scaling from drawings.
This drawing is the property of ANTHONY VAVAYIS + ASSOCIATES PTY LTD and any reproduction or distribution without prior consent constitutes a breach of copyright.

LEGEND

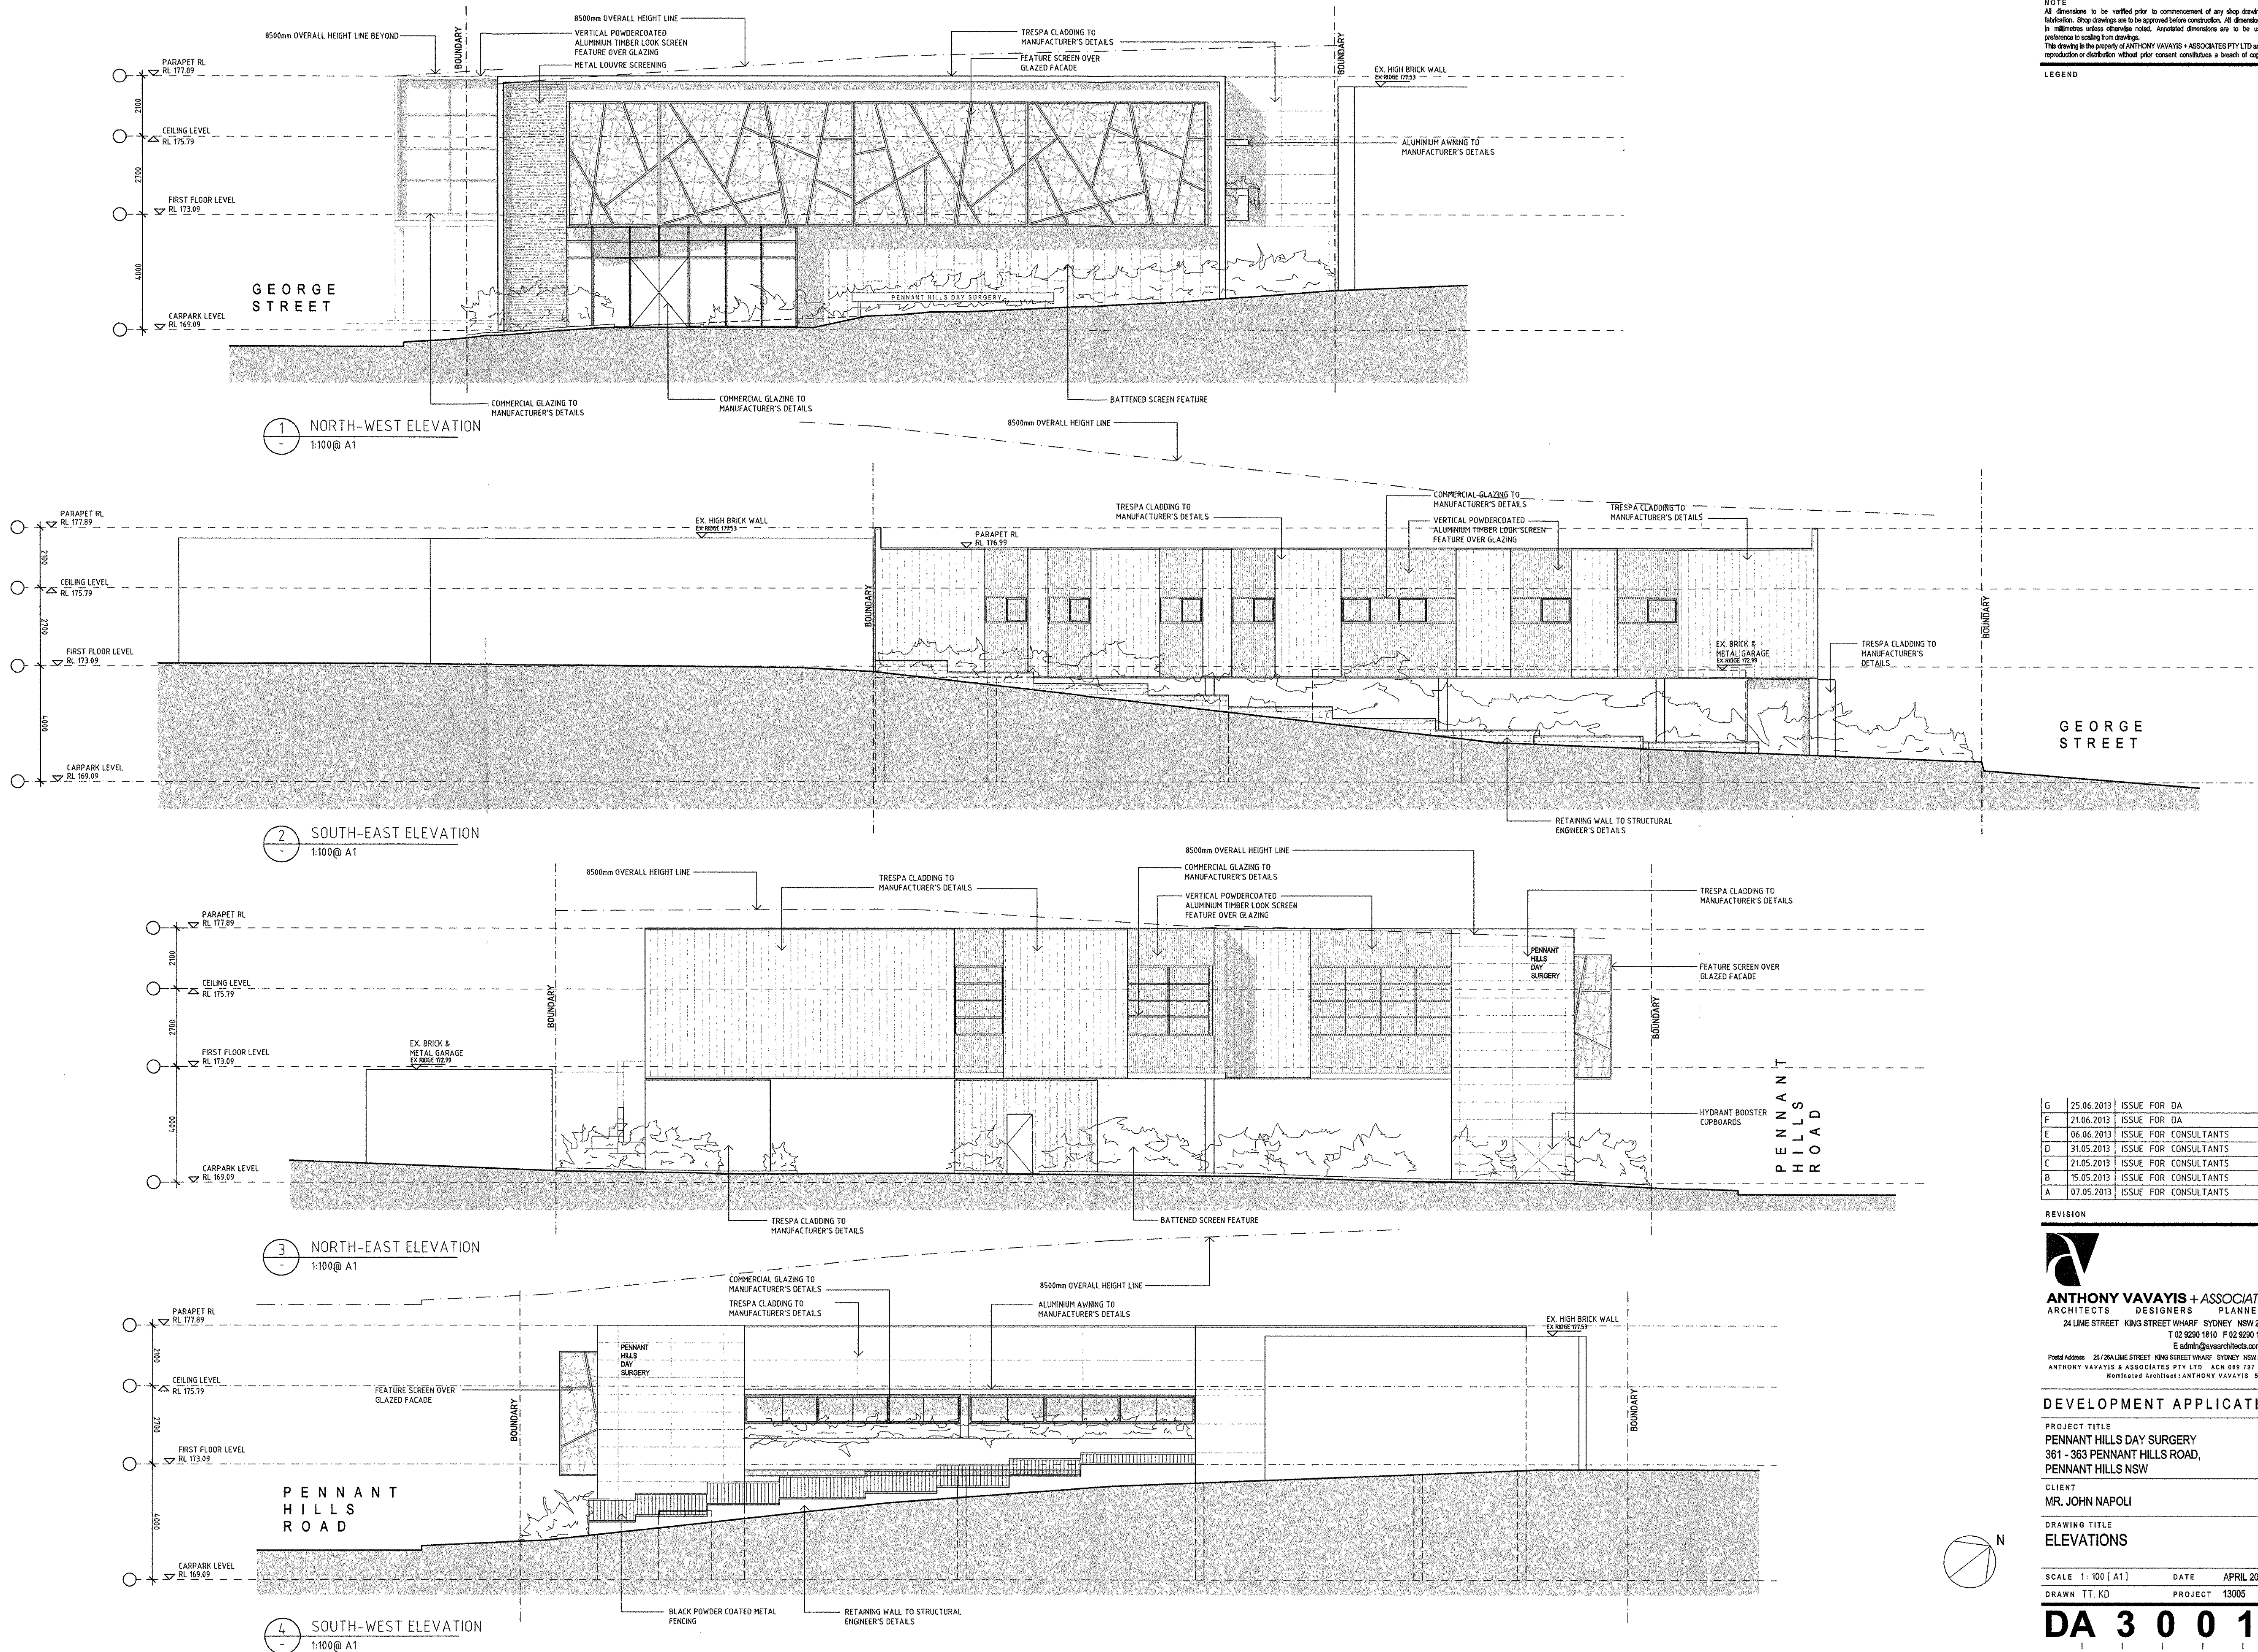

G	25.06.2013	ISSUE FOR DA
F	21.06.2013	ISSUE FOR DA
E	06.06.2013	ISSUE FOR CONSULTANTS
D	31.05.2013	ISSUE FOR CONSULTANTS
C	21.05.2013	ISSUE FOR CONSULTANTS
B	15.05.2013	ISSUE FOR CONSULTANTS
A	07.05.2013	ISSUE FOR CONSULTANTS

REVISION



ANTHONY VAVAYIS + ASSOCIATES
ARCHITECTS DESIGNERS PLANNERS
24 LIME STREET KING STREET WHARF SYDNEY NSW 2000
T 02 9220 1810 F 02 9220 1800
E adv@vavayis.com.au
Postal Address 20/26A LIME STREET KING STREET WHARF SYDNEY NSW 2000
ANTHONY VAVAYIS & ASSOCIATES PTY LTD ACN 089 737 935
Nominated Architect: ANTHONY VAVAYIS 5243

DEVELOPMENT APPLICATION

PROJECT TITLE
PENNANT HILLS DAY SURGERY
361 - 363 PENNANT HILLS ROAD,
PENNANT HILLS NSW

CLIENT
MR. JOHN NAPOLI

DRAWING TITLE
ELEVATIONS

SCALE 1:100 [A1] DATE APRIL 2013
DRAWN TT_KD PROJECT 13005

DA 3 0 0 1 G