

rev.	description	date	rev.	description	date
041	Development Application Issue	07/04/2014			

DEVELOPMENT APPROVAL
NOT FOR CONSTRUCTION

Existing Site Plan
scale: 1:200 @ A1

scale: 1:200 @ A1


DEVELOPMENT APPROVAL

commenced: January 2014

drawn: HJ

project no: 7401
DA-01.02 DA1



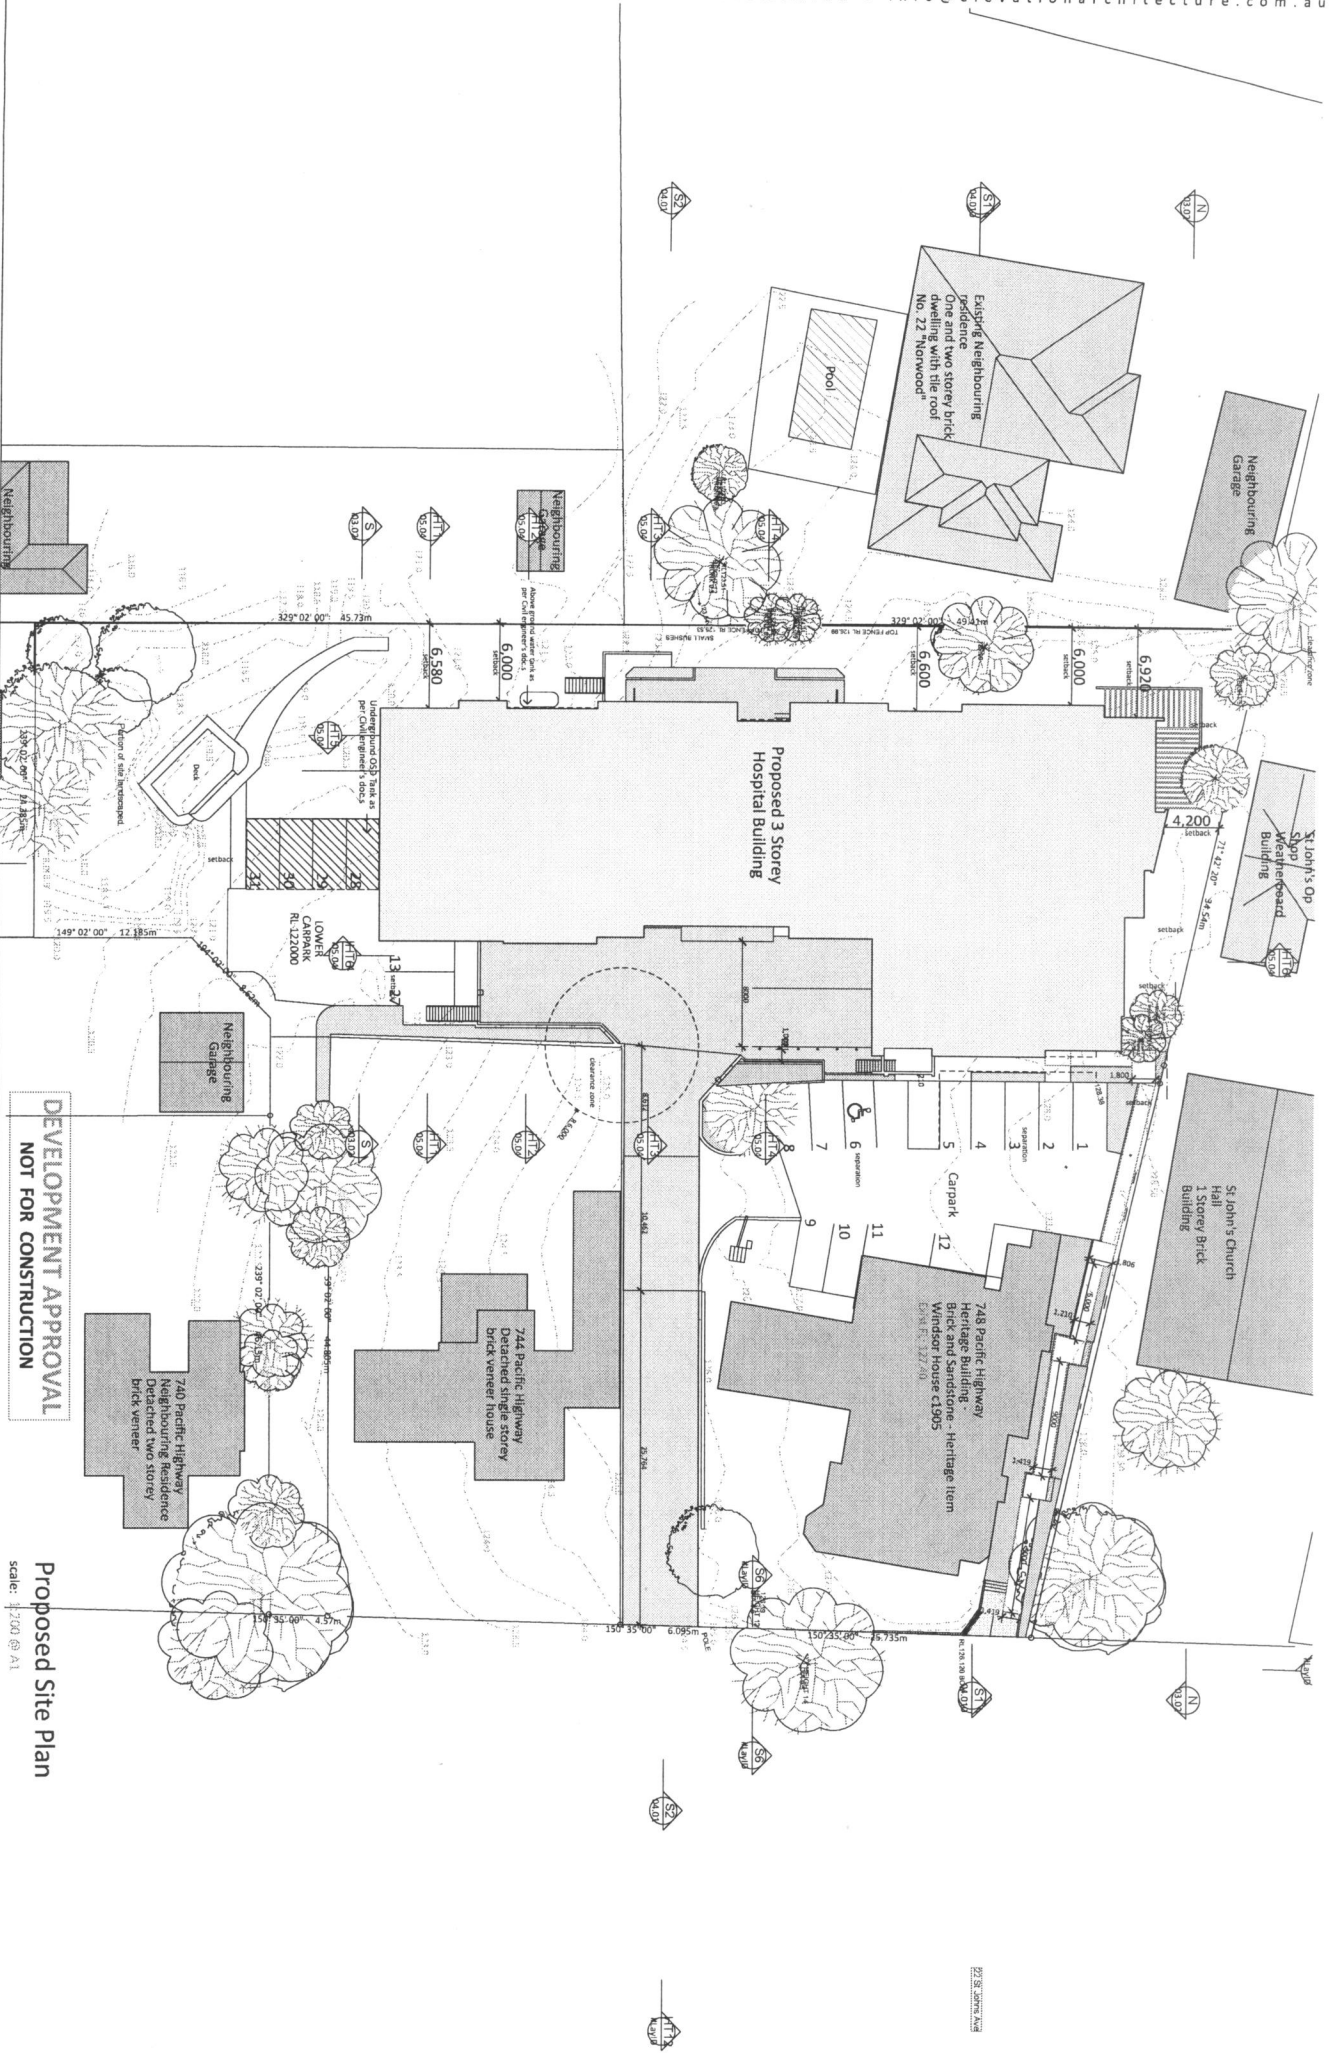

DEVELOPMENT APPROVAL
NOT FOR CONSTRUCTION

Proposed Site Plan

scale: 1:200 @ A1

The Lawson Clinic

742, 746-746A Pacific Highway, Gordon

Mental Health Facility

University of New South Wales, affiliated Hospital

DEVELOPMENT APPROVAL

commenced: January 2014 project no: 7401

architect: GA, SC

drawn: HU


DA-01.01 DA2

**DEVELOPMENT APPROVAL
NOT FOR CONSTRUCTION**

Site Reconfiguration Plan
scale: 1:200 @ A1



DEVELOPMENT APPROVAL
commenced: January 2014 project no.: 7401
architect: GA, SC
drawn: HI
DA-01.03 DA1

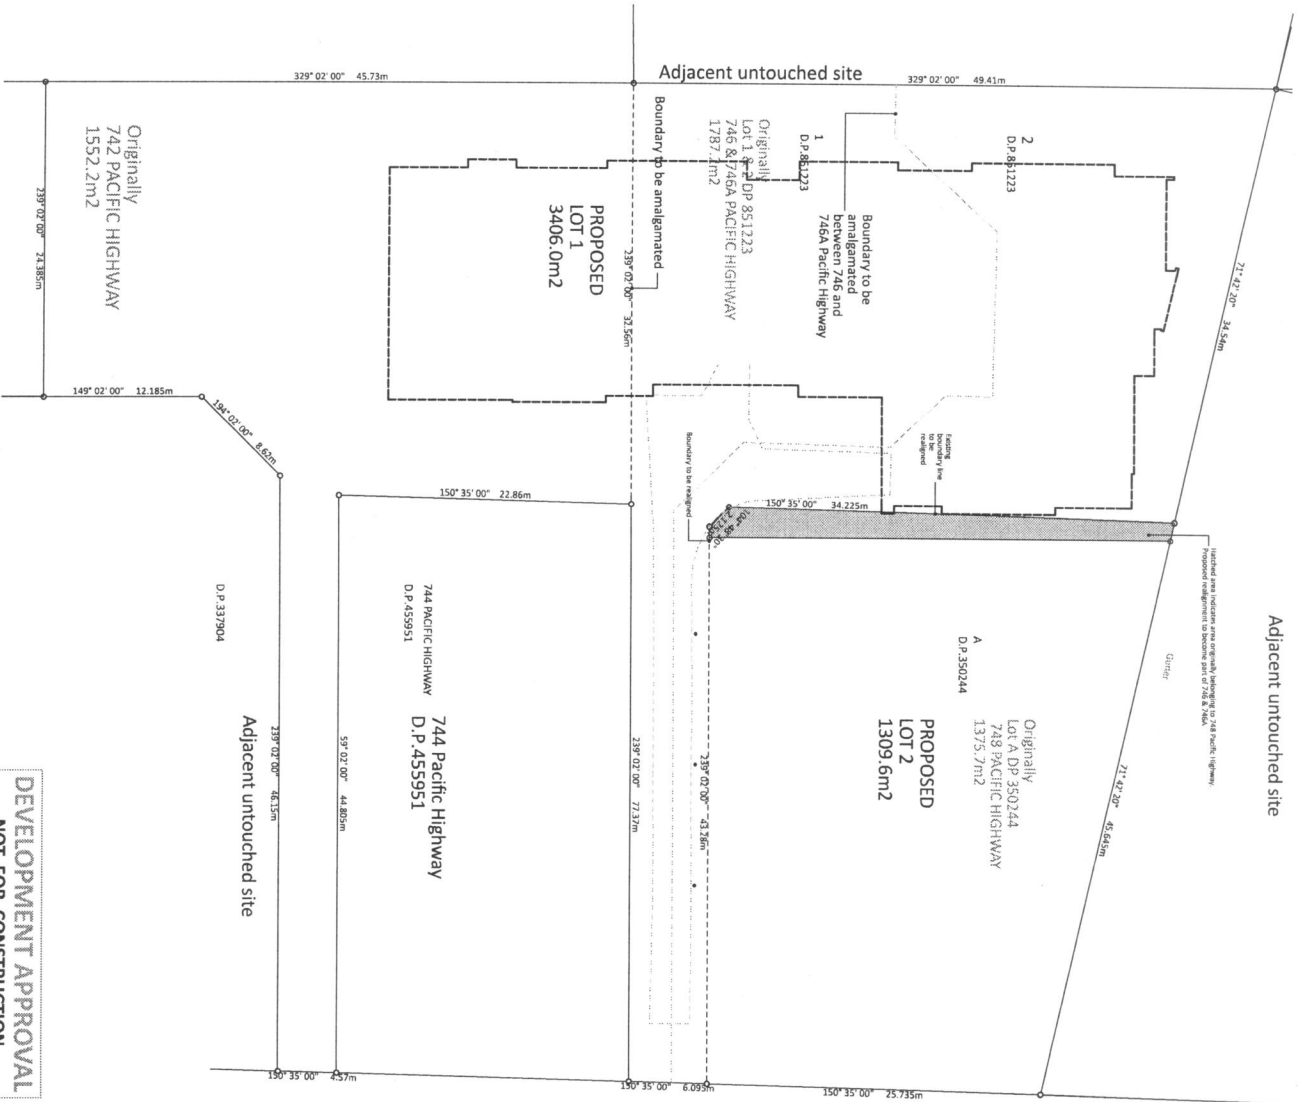

Original Areas	Proposed
Lot A DP 350244 748 PACIFIC HIGHWAY 1375.7m ²	1309.6m ²
Lot 1 & 2 DP 851223 746 & 746A PACIFIC HIGHWAY 1787.7m ²	
742 PACIFIC HIGHWAY 1552.2m ²	
Total Proposed Area when 746, 746A and 742 amalgamated to create Lot 1	3406.0m ²

¹⁵ "Data Integration Project (DAP) 7401 Pacific Highway Hospital," Design & Documentation, 3.3 Design Development, 3.3.1 Architect, 7401_00 Master.ppt



Proposed Basement & Ground Floor
scale: 1:200 @ A1

The Lawson Clinic
742, 746-746A Pacific Highway, Gordon
Mental Health Facility
University of New South Wales, affiliated Hospital



DEVELOPMENT APPROVAL

commenced:	January 2014	project no:	7401
architect:	GA, SC		
drawn:	HJ	DA-02.01	DA4





ARCHITECTURE STUDIO

Division Architecture Studio Pty Ltd ACN 108 375 577. Copyright reserved. This document and all rights therein are the property of Elevation Architecture Studio. Unauthorised use of this document in any form whatsoever is prohibited.

P:\314241 - 15/04/2014\Projects\0000\0000\7401 Pacific Highway Hospital V3. Design Development\3.1.1 ARCH\DWG\VAL_000 Master.dgn

rev.	description	date	rev.	description	date
------	-------------	------	------	-------------	------

DA1	RFP Redesign	28.3.14			
DA2	Development Application Issue	07/04/2014			
DA3	Development Application Issue	11/04/2014			
DA4	Development Application Issue	15/04/2014			

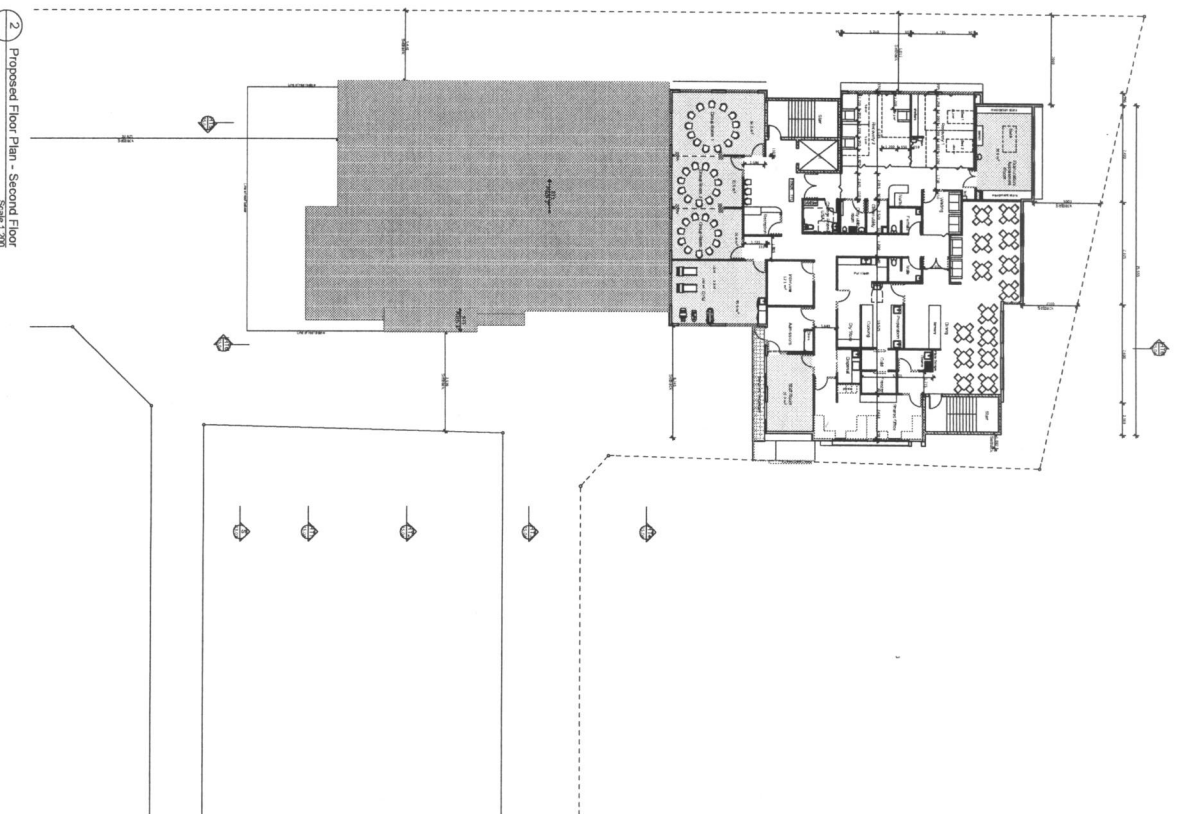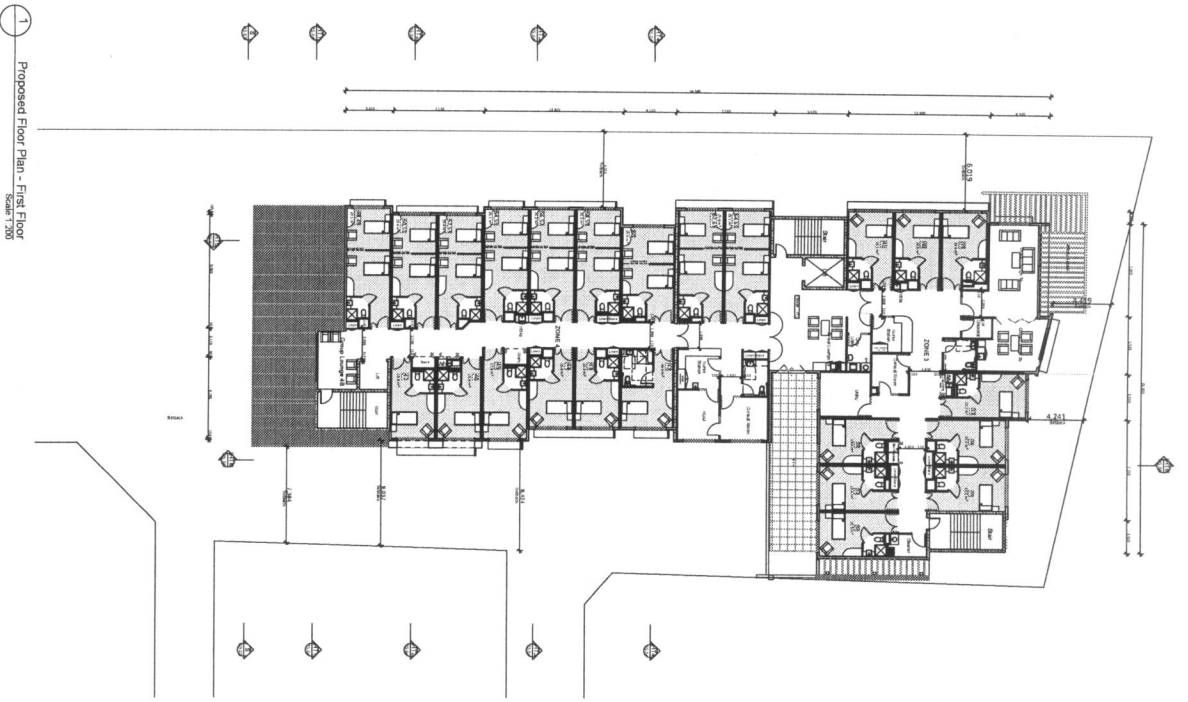


**DEVELOPMENT APPROVAL
NOT FOR CONSTRUCTION**

Proposed First & Second Floor
scale: 1:200 @ A1

The Lawson Clinic
742, 746-746A Pacific Highway, Gordon
Mental Health Facility
University of New South Wales, affiliated Hospital



DEVELOPMENT APPROVAL
commenced: January 2014 project no: 7401
architect: GA, SC
drawn: HI
DA-02.02 DA4

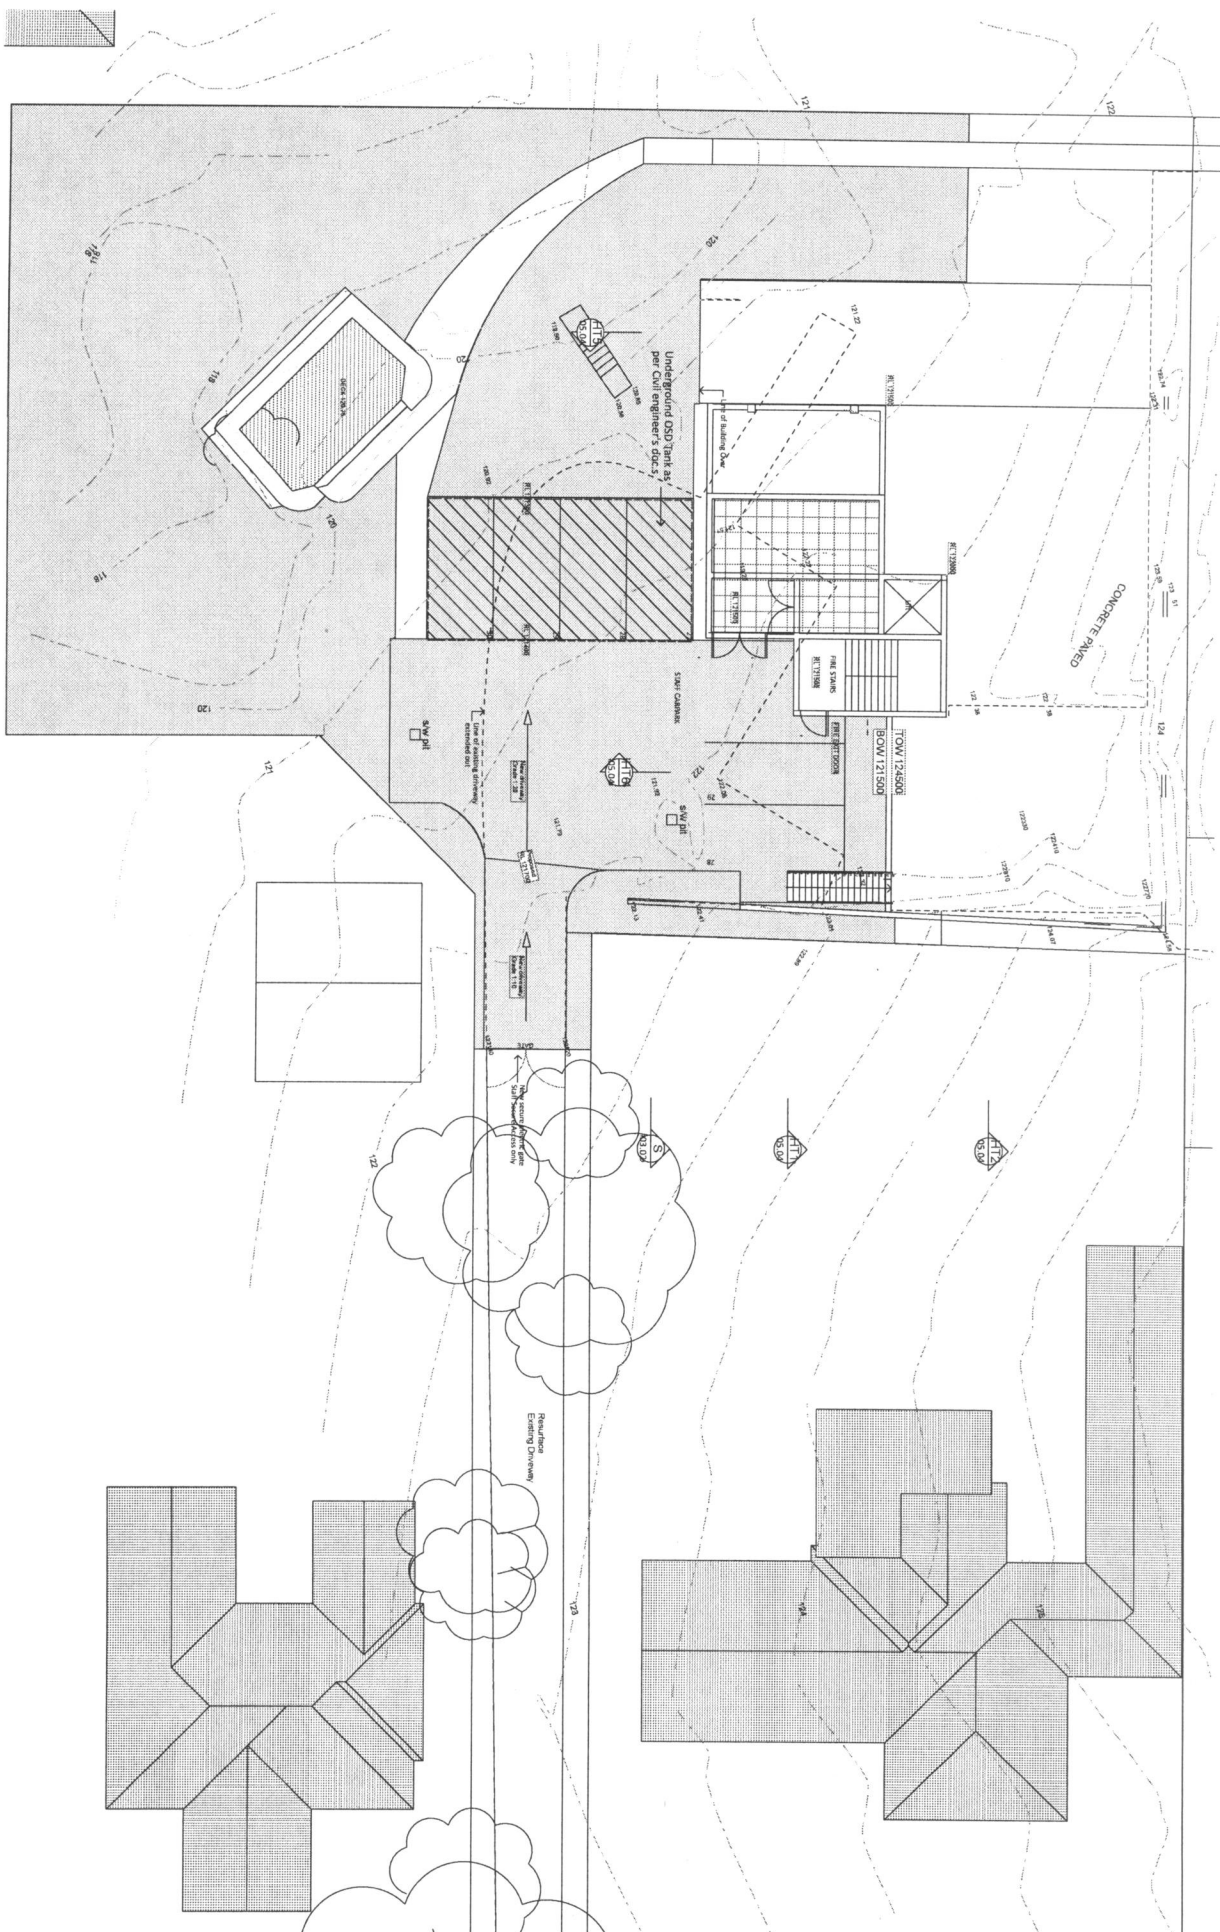

rev. description	date	rev. description	date
------------------	------	------------------	------


DEVELOPMENT APPROVAL
NOT FOR CONSTRUCTION

Elevations (1 of 2)

scale: 1:200 @ A1

DEVELOPMENT APPROVAL

commenced:	January 2014	project no:	7401
architect:	GA, SC		
drawn:	HJ	DA-03.01	DA2

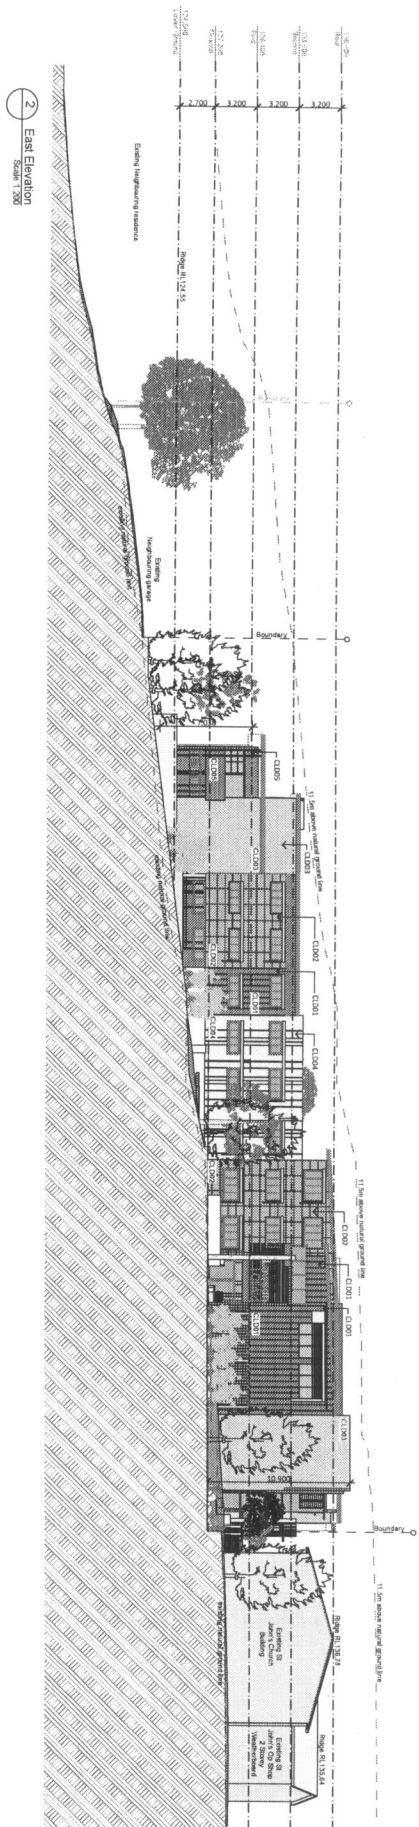

- [illegible]