

rev	description	date	rev	description	date
DA1	Development Application Issue	20/10/2014			
DA2	Development Application Issue	29/10/2014			
DA3	Updated issue to consultants	07/11/2014			
DA4	Issue to JRPP	18/11/2014			

The Lawson Clinic
742, 746-746A Pacific Highway, Gordon
Mental Health Facility
University of New South Wales, affiliated Hospital


DEVELOPMENT APPROVAL


commenced: *October 2014* project no: 7401

architect: GA, SC

drawn: HI, GA, SC

DA-01.02 DA4

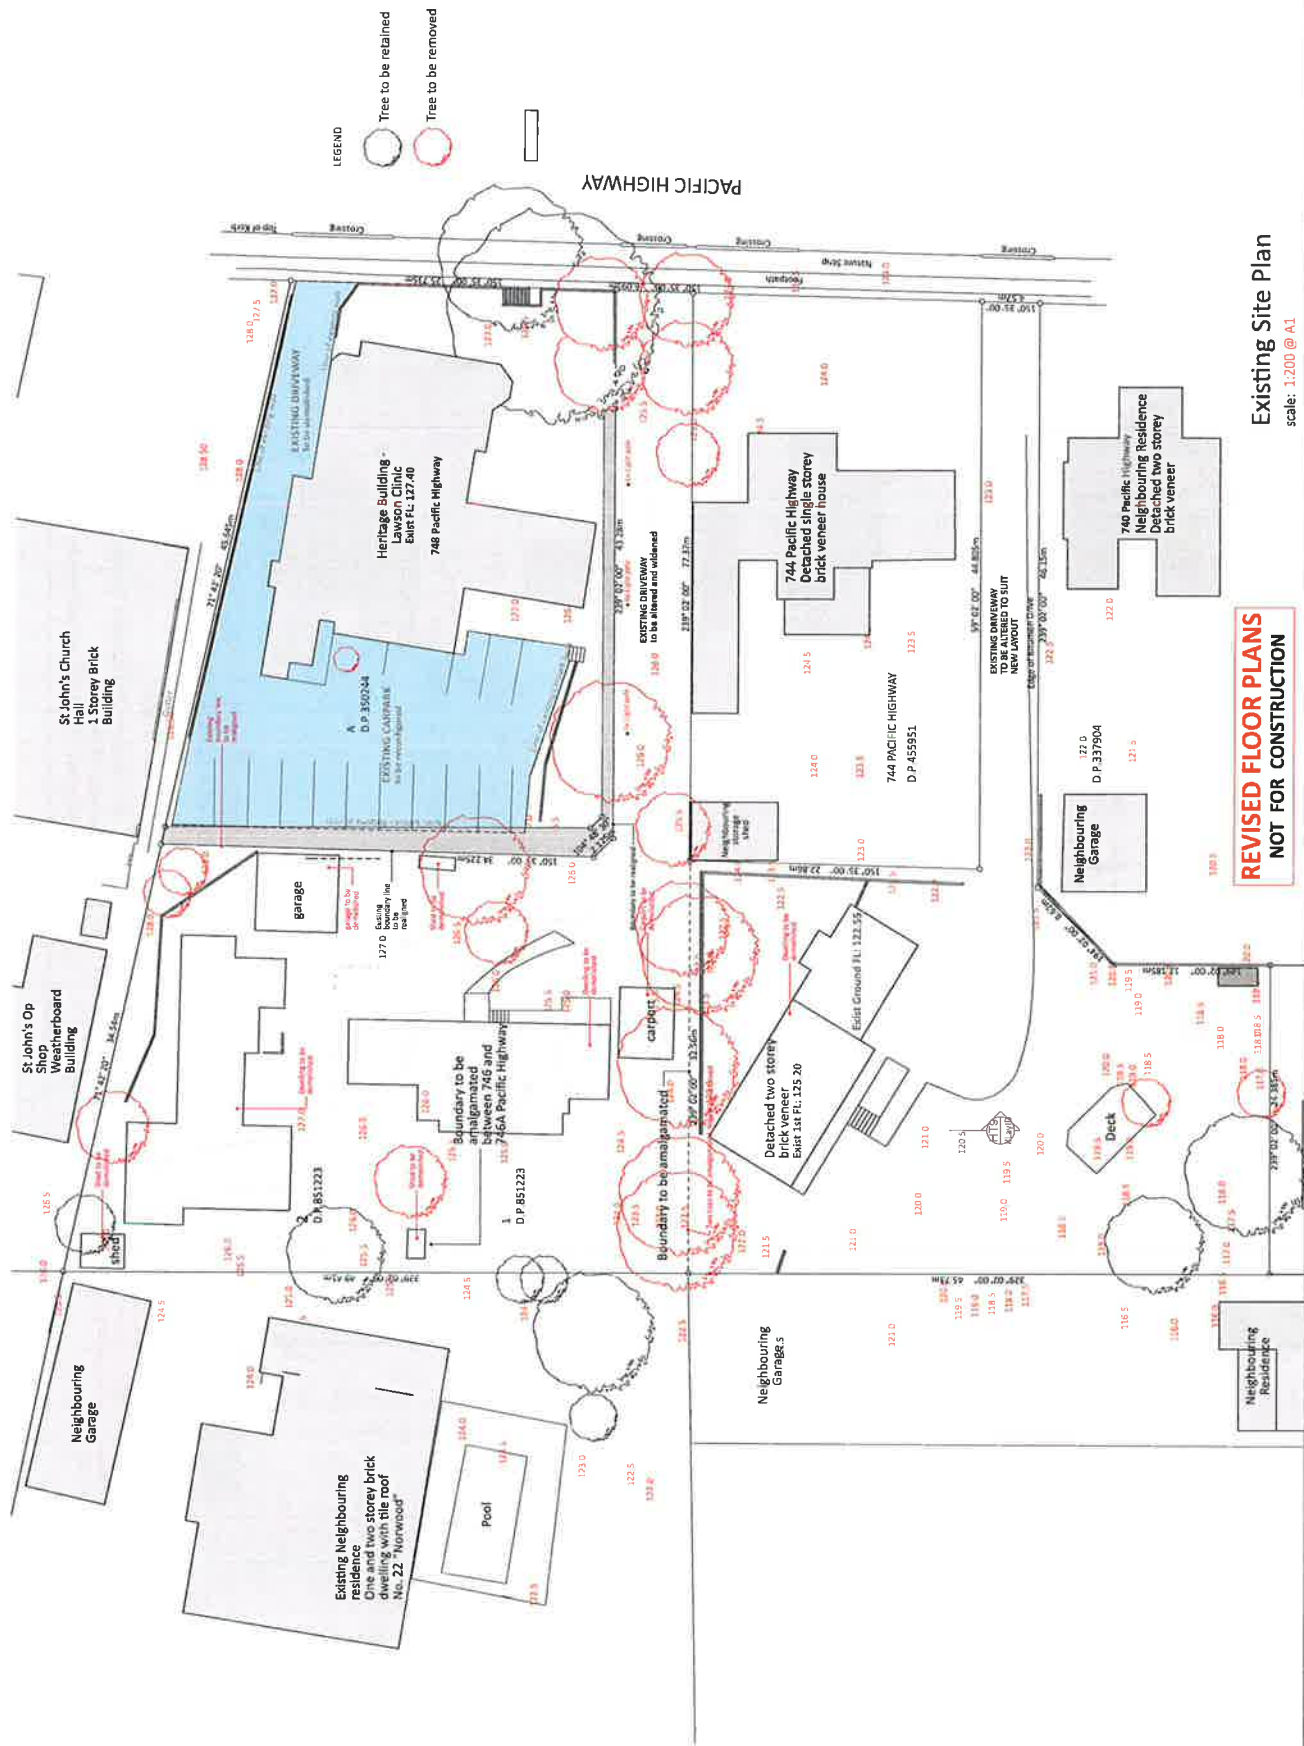

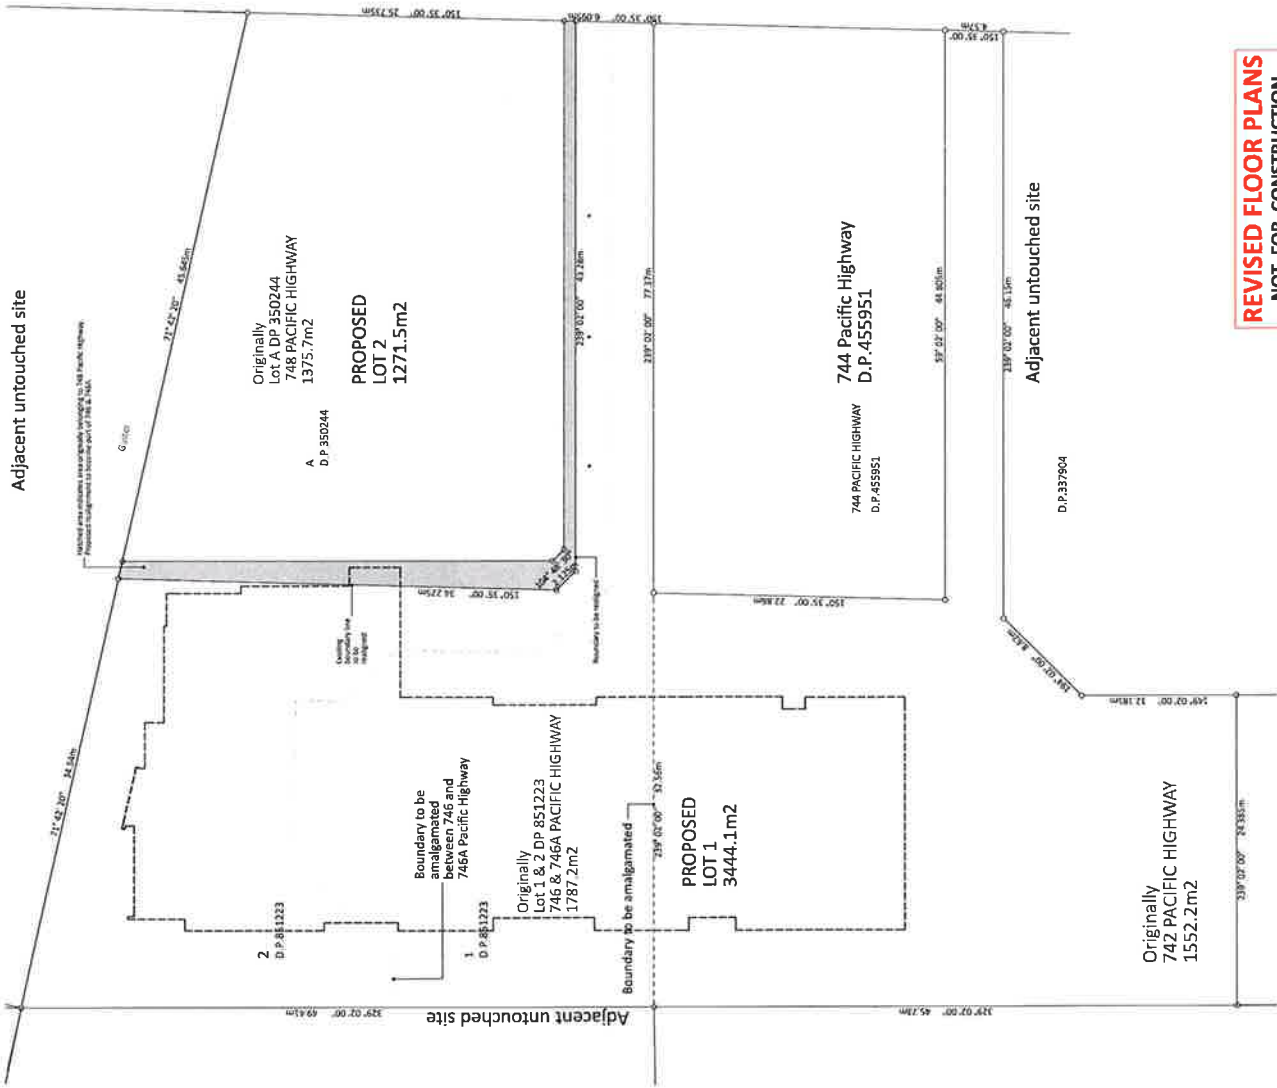

Adjacent untouched site

Originally
Lot A DP 350244
748 PACIFIC HIGHWAY
1375.7m²

PROPOSED
LOT 2
1271.5m²

A
D.P. 350244

Boundary to be
amalgamated
between 746 and
746A Pacific Highway

Originally
Lot 1 & 2 DP 851223
746 & 746A PACIFIC HIGHWAY
1787.7m²

PROPOSED
LOT 1
3444.1m²

744 PACIFIC HIGHWAY
D.P. 455951

Adjacent untouched site

Originally
742 PACIFIC HIGHWAY
1552.2m²

Original Areas	Proposed
Lot A DP 350244 748 PACIFIC HIGHWAY	1375.7m ² 1271.5m ²
Lot 1 & 2 DP 851223 746 & 746A PACIFIC HIGHWAY	1787.7m ²
742 PACIFIC HIGHWAY	1552.2m ²
Total Proposed Area when 746, 746A and 742 amalgamated to create Lot 1	
	3444.1m ²

REVISED FLOOR PLANS
NOT FOR CONSTRUCTION

Site Reconfiguration Plan
scale: 1:200 @ A1

rev.	description	date	rev.	description	date
DA1	Development Application Issue	20/10/2014			
DA2	Development Application Issue	29/10/2014			
DA3	Updated Issue to consultants	07/11/2014			
DA4	Issue to JRP	18/11/2014			

The Lawson Clinic
742, 746-746A Pacific Highway, Gordon
Mental Health Facility
University of New South Wales, affiliated Hospital



DEVELOPMENT APPROVAL
commenced: October 2014
architect: GA, SC
drawn: HJ, GA, SC
project no: 7401
DA-01.03 DA4



1 Upper Carpark Plan
SCALE 1:200 @ A1




2 Basement Level Carpark
SCALE 1:200 @ A1

REVISED FLOOR PLANS
NOT FOR CONSTRUCTION

Carpark Plan
scale: 1:200 @ A1

Existing Area Proposed Lot 1 3340.0m ² Currently described as Lot 1 DP 651123 746A and 746 B Pacific Highway Area 152m ² and 742 Pacific Highway Area 152m ²	Lot 1 Parking Area 3444.1m ² 21 (Basement level) 4 (Lower Ground level)	Lot 2 Site Area 1271.5m ² 10
Existing Area Proposed Lot 2 Currently described as Lot 2 DP 300244 748 Pacific Highway Area 1375m ²	Lot 2 Parking Area 365.5m ² TOTAL PROPOSED AREA 3073.7m ² Proposed as a lot ratio 0.9 Max floor area	Lot 2 Site Area 1271.5m ² 10

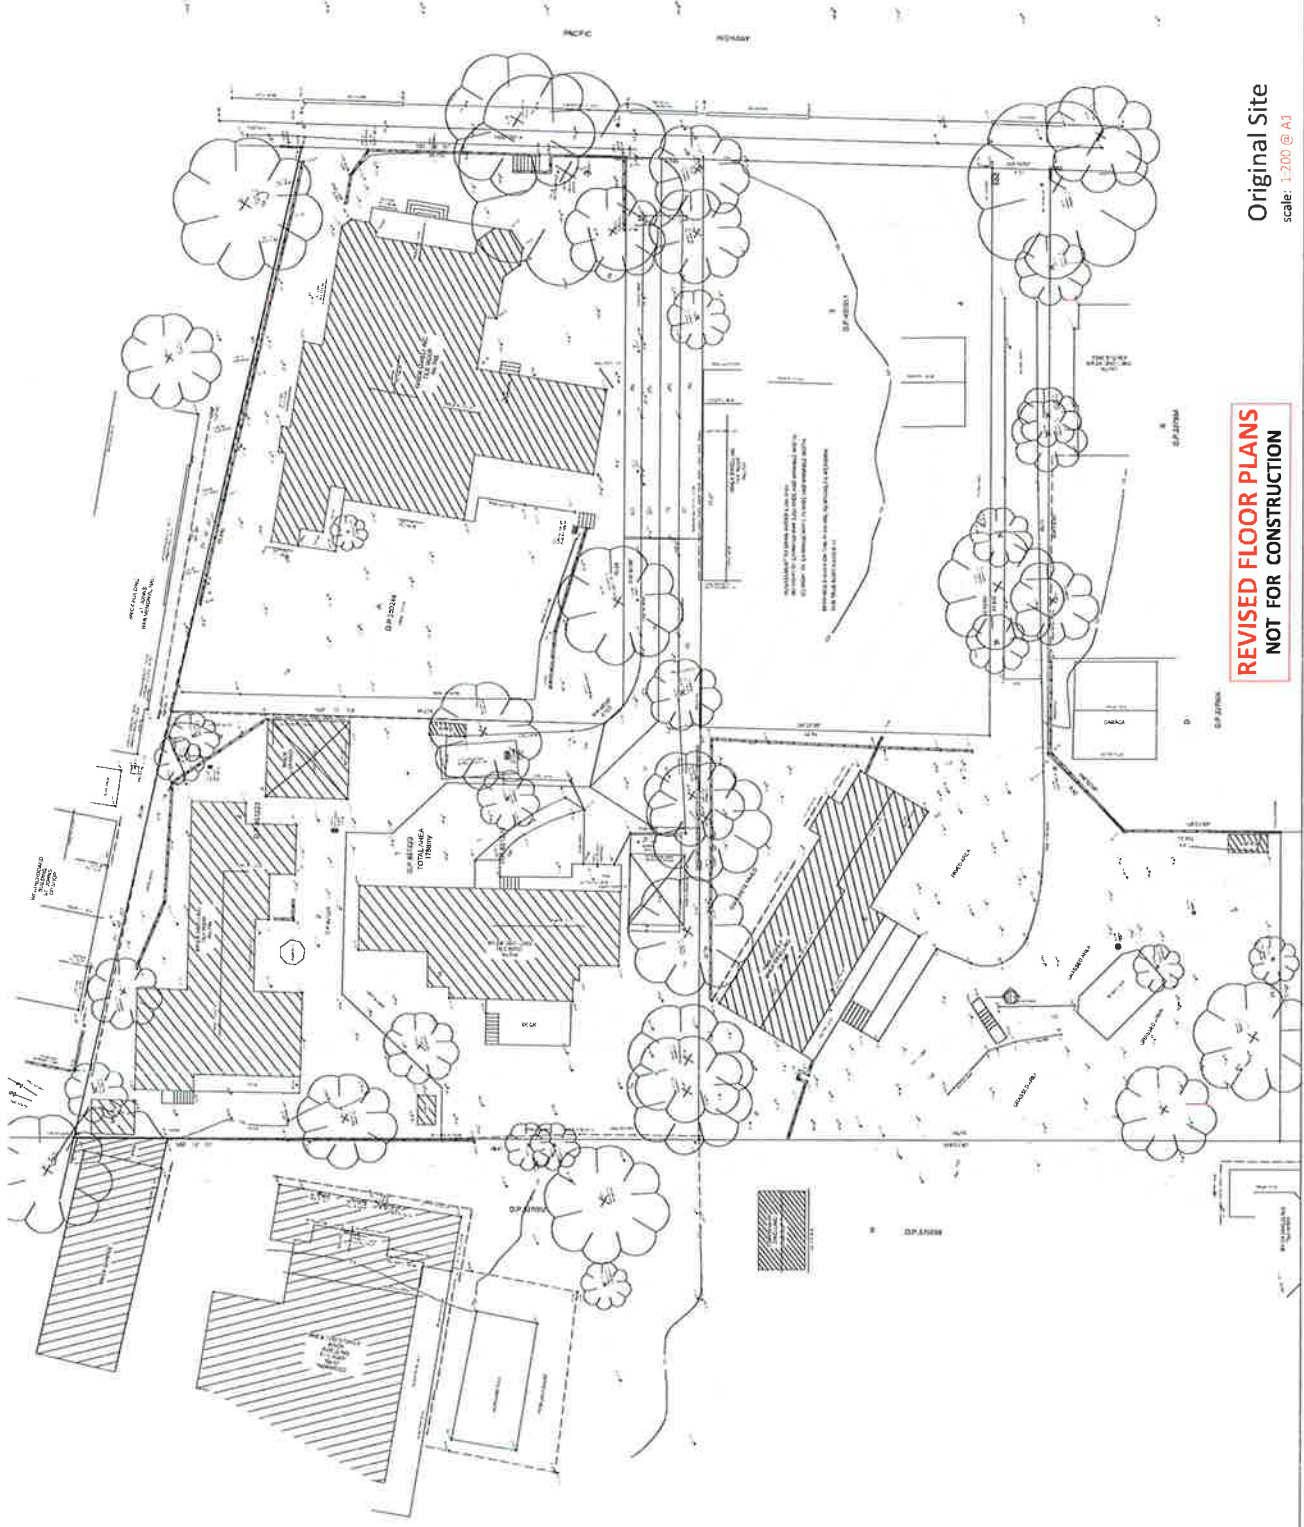


Original Site
scale: 1:200 @ A1

DEVELOPMENT APPROVAL
commenced: October 2014
architect: GA, SC
drawn: HJ, GA, SC
project no: 7401
DA-01.06 DA4

The Lawson Clinic
742, 746-746A Pacific Highway, Gordon
Mental Health Facility
University of New South Wales, affiliated Hospital

rev.	description	date	rev.	description	date
DA1	Development Application Issue	20/10/2014			
DA3	Updated issue to consultants	07/11/2014			
DA4	Issue to RPP	18/11/2014			

elevation
ARCHITECTURE STUDIO
Elevation Architecture Studio Pty Ltd (ACN 128 247 807) © Copyright reserved this document and shall remain the property of Elevation Architecture Studio. Unauthorised use of this document in any form whatsoever is prohibited.
P:\Projects\144\Projects\144\144000\1440000001\Pacific Highway Hospital\5 - Design Development\5.3 - ARCHITECTURE\2014 - 010 - Main\01 - Main\01 - Main.dwg

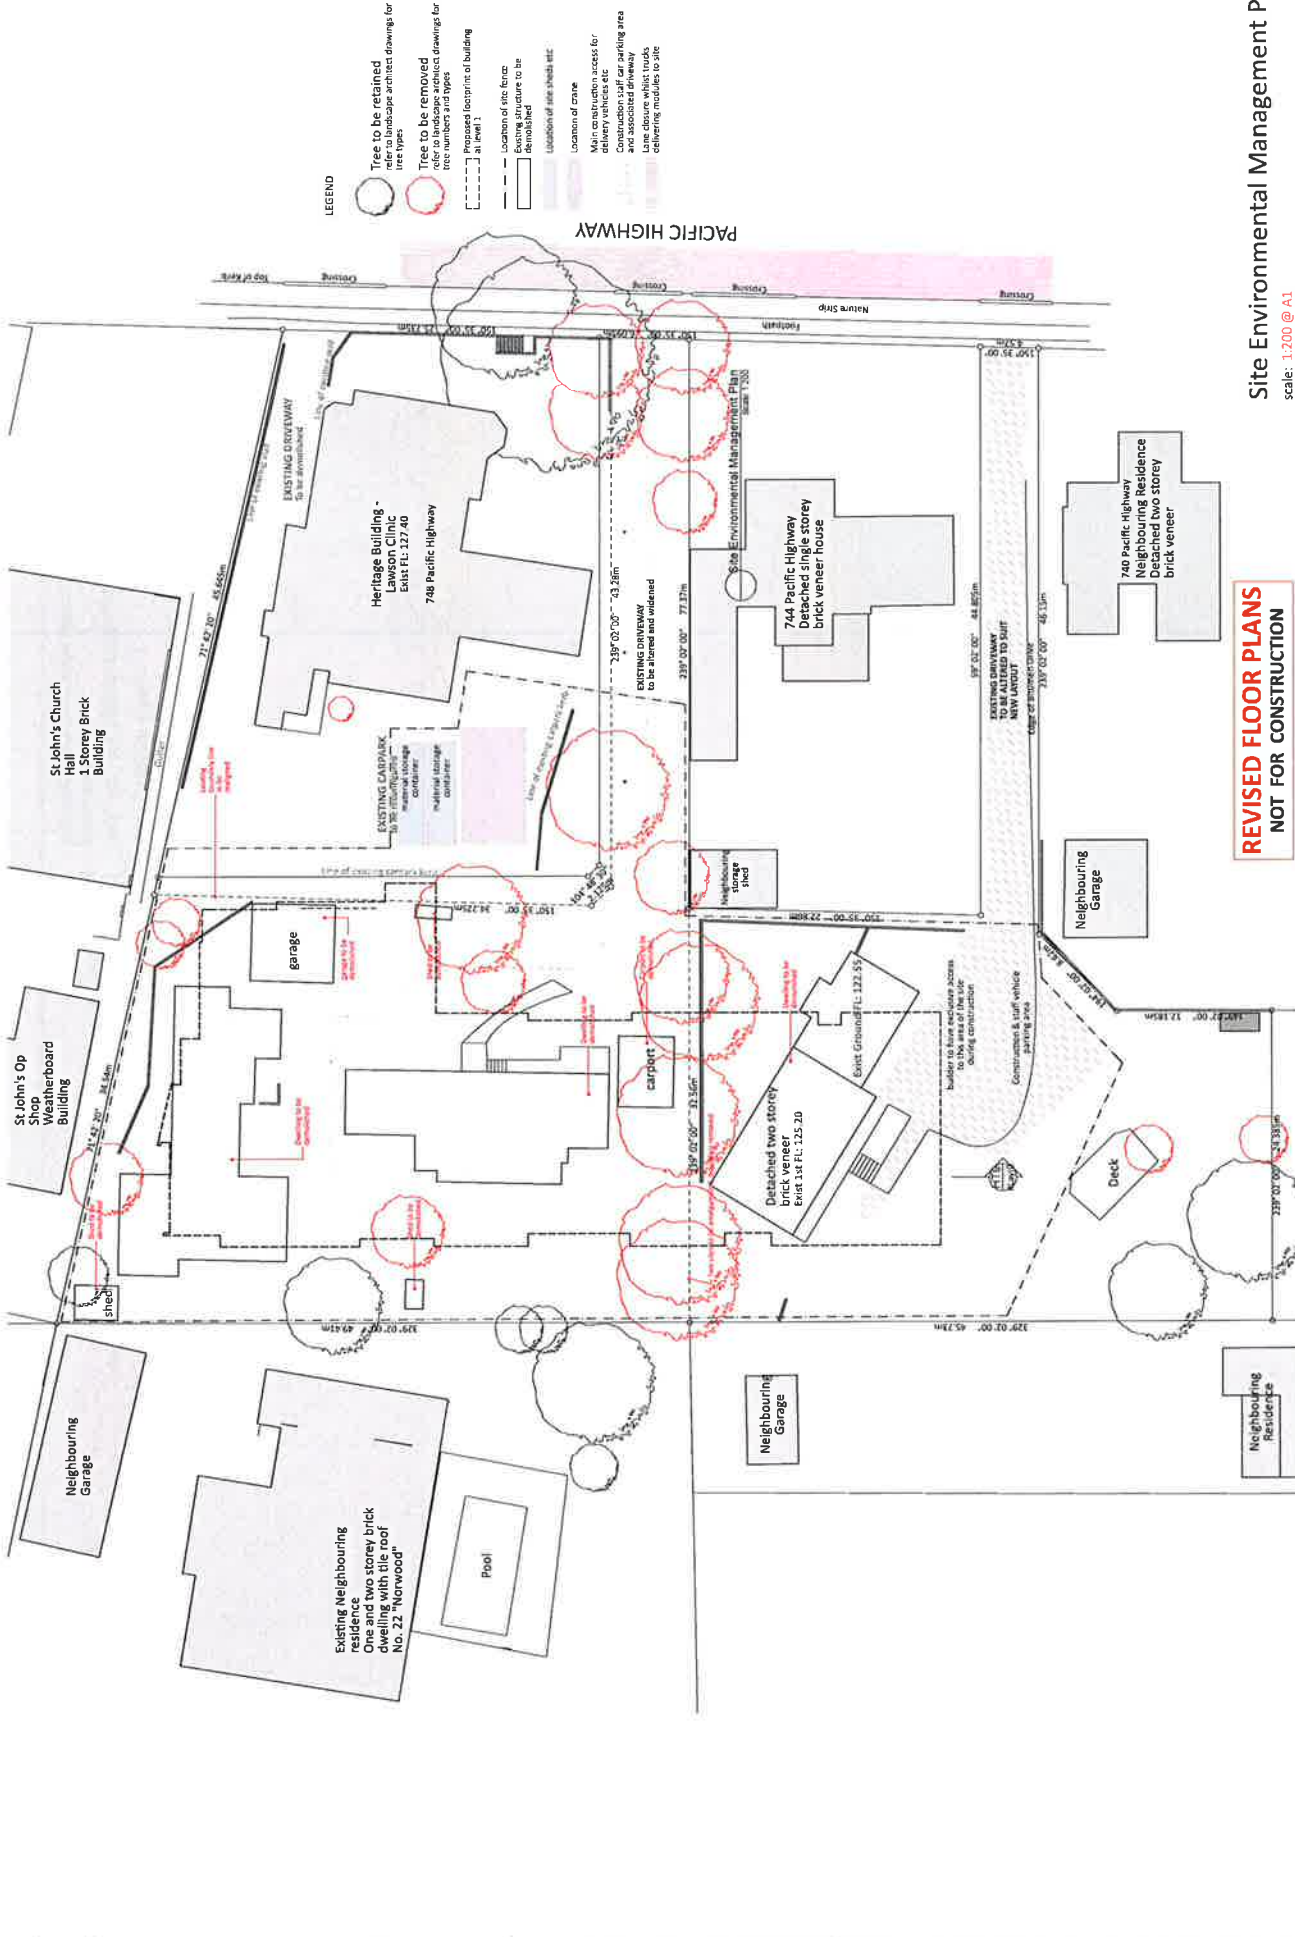

rev.	description	date	rev.	description	date
DA1	Development Application Issue	20/10/2014	DA1	Development Application Issue	20/10/2014
DA2	Development Application Issue	29/10/2014	DA2	Development Application Issue	29/10/2014
DA3	Updated issue to consultants	07/11/2014	DA3	Updated issue to consultants	07/11/2014
DA4	Issue to JRP	18/11/2014	DA4	Issue to JRP	18/11/2014

The Lawson Clinic
742, 746-746A Pacific Highway, Gordon
Mental Health Facility
University of New South Wales, affiliated Hospital

DEVELOPMENT APPROVAL
commenced: October 2014 project no: 7401
architect: GA, SC
drawn: HJ, GA, SC **DA-01.07 DA4**

REVISED FLOOR PLANS
NOT FOR CONSTRUCTION

Site Environmental Management Plan
scale: 1:200 @ A1





REVISED FLOOR PLANS
NOT FOR CONSTRUCTION

Site Coverage Comparison Plan
scale: 1:200 @ A1



Elevation Architecture Studio Pty Ltd (ACN 108 247 507) is the copyright owner of this document and shall remain the property of Elevation Architecture Studio. Unauthorised use of this document in any form whatsoever is prohibited.

rev	description	date
DA1	Development Application Issue	20/10/2014
DA2	Development Application Issue	31/10/2014
DA3	Updated Issue to consultants	07/11/2014
DA4	Issue to JRP	18/11/2014

date

The Lawson Clinic
742, 746-746A Pacific Highway, Gordon
Mental Health Facility
University of New South Wales, affiliated Hospital

DEVELOPMENT APPROVAL

commenced: October 2014
architect: GA, SC
drawn: HJ, GA, SC
project no: 7401
DA-01.08 DA4





Excavation Plan
scale: 1:200 @ A1

rev.	description	date
DA1	Development Application Issue	20/10/2014
DA2	Development Application Issue	29/10/2014
DA3	Updated issue to consultants	07/11/2014
DA4	Issue to JRP	18/11/2014

date

rev. description

The Lawson Clinic
742, 746-746A Pacific Highway, Gordon
Mental Health Facility
University of New South Wales, affiliated Hospital



DEVELOPMENT APPROVAL

commenced: October 2014
architect: GA, SC
drawn: HU, GA, SC
project no: 7401
DA-01.13 DA4



REVISED FLOOR PLANS
NOT FOR CONSTRUCTION

Proposed Basement & Lower Ground
scale: 1:200 @ A1

rev	description	date
DA1	Development Application Issue	20/10/2014
DA2	Development Application Issue	25/10/2014
DA3	Updated issue to consultants	07/11/2014
DA4	Issue to JPPP	18/11/2014

date

rev. description

rev	description	date
DA1	Development Application Issue	20/10/2014
DA2	Development Application Issue	25/10/2014
DA3	Updated issue to consultants	07/11/2014
DA4	Issue to JPPP	18/11/2014

The Lawson Clinic
742, 746-746A Pacific Highway, Gordon
Mental Health Facility
University of New South Wales, affiliated Hospital

DEVELOPMENT APPROVAL

commenced: October 2014 project no: 7401
architect: GA, SC
drawn: HI, GA, SC
DA-02.01 DA4





REVISED FLOOR PLANS
NOT FOR CONSTRUCTION

Proposed Ground & First Floor
scale: 1:200 @ A1


rev.	description	date	rev.	description	date
DA1	Development Application Issue	20/10/2014			
DA2	Development Application Issue	29/10/2014			
DA3	Updated issue to consultants	07/11/2014			
DA4	Issue to IRPP	18/11/2014			

The Lawson Clinic
742, 746-746A Pacific Highway, Gordon
Mental Health Facility
University of New South Wales, affiliated Hospital


DEVELOPMENT APPROVAL
commenced: October 2014
architect: GA, SC
drawn: HJ, GA, SC
project no: 7401
DA-02.02 **DA4**

EXTERNAL FUNDING


- NOTES**
1. Provide insulation and building paper to all external walls
 2. Refer to specification for full product details and warranties
 3. Refer to Civil drawings for all correct existing SL

 

architect: GA, SC
drawn: HJ, GA, SC

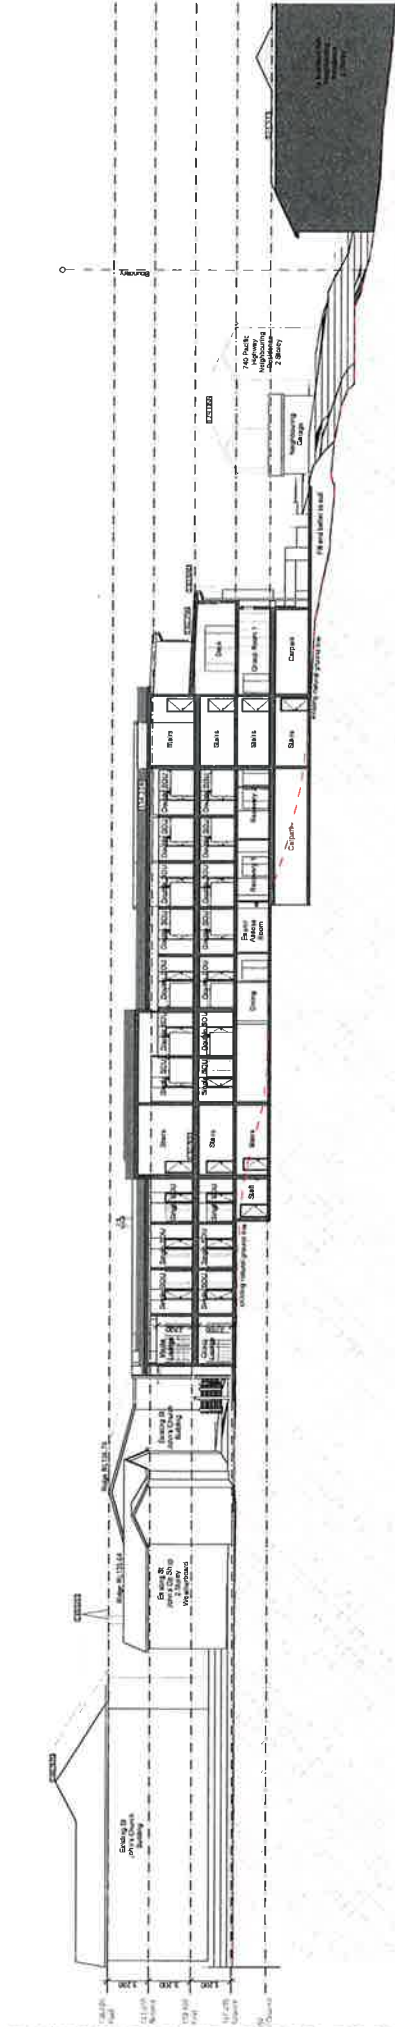

Section 1
Scale 1:200

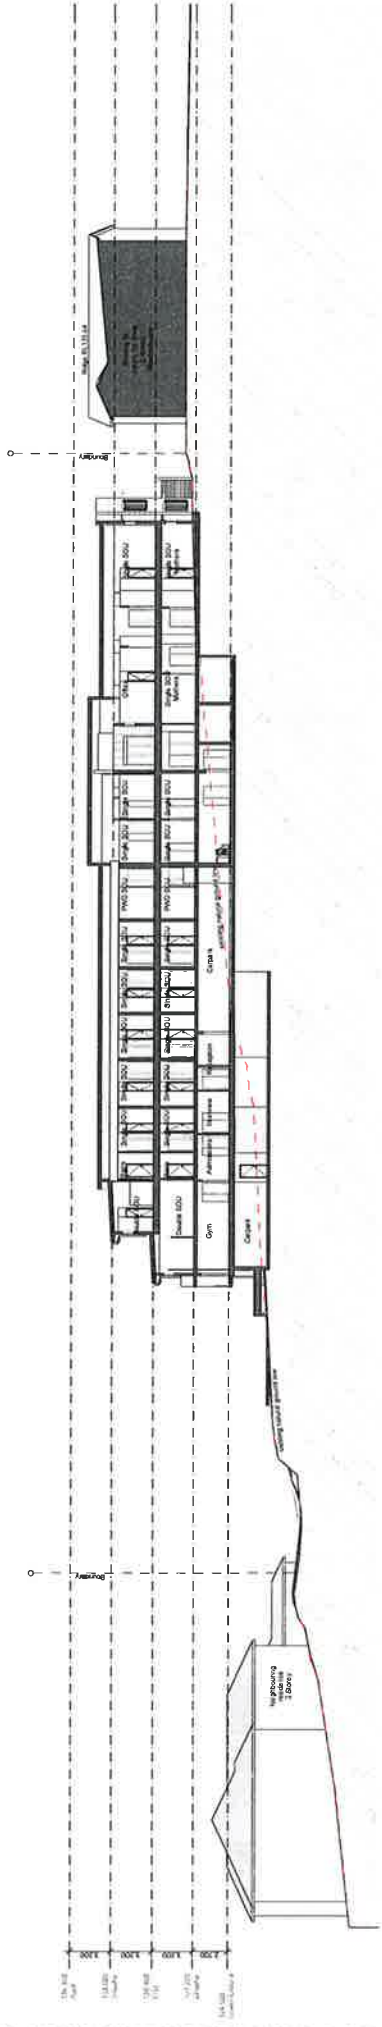

Section 2
Scale 1:200

REVISED FLOOR PLANS
NOT FOR CONSTRUCTION

Sections (2 of 2)
scale: 1:200 @ A1




Elevation Architecture Studio Pty Ltd ACN 108 217 507 © Copyright reserved the document, and shall remain the property of Elevation Architecture Studio. Unauthorised use of the document in any form whatsoever is prohibited.

P:\0104 1\Sydney\Projects\0000000000\7461 Pacific Highway Hospital\5 Design & Documentation\5.3 1 ArchCAD\7401 1103 Master Revision R1.rvt


rev.	description	date	rev.	description	date
A	Preliminary Issue	27/10/2014			
DA2	Development Application Issue	31/10/2014			
DA3	Updated issue to consultants	07/11/2014			
DA4	Issue to JRP	18/11/2014			

The Lawson Clinic
742, 746-746A Pacific Highway, Gordon
Mental Health Facility
University of New South Wales, affiliated Hospital

DEVELOPMENT APPROVAL
commenced: October 2014
architect: GA, SC
drawn: HI, GA, SC
project no: 7401
DA-04.02 DA4

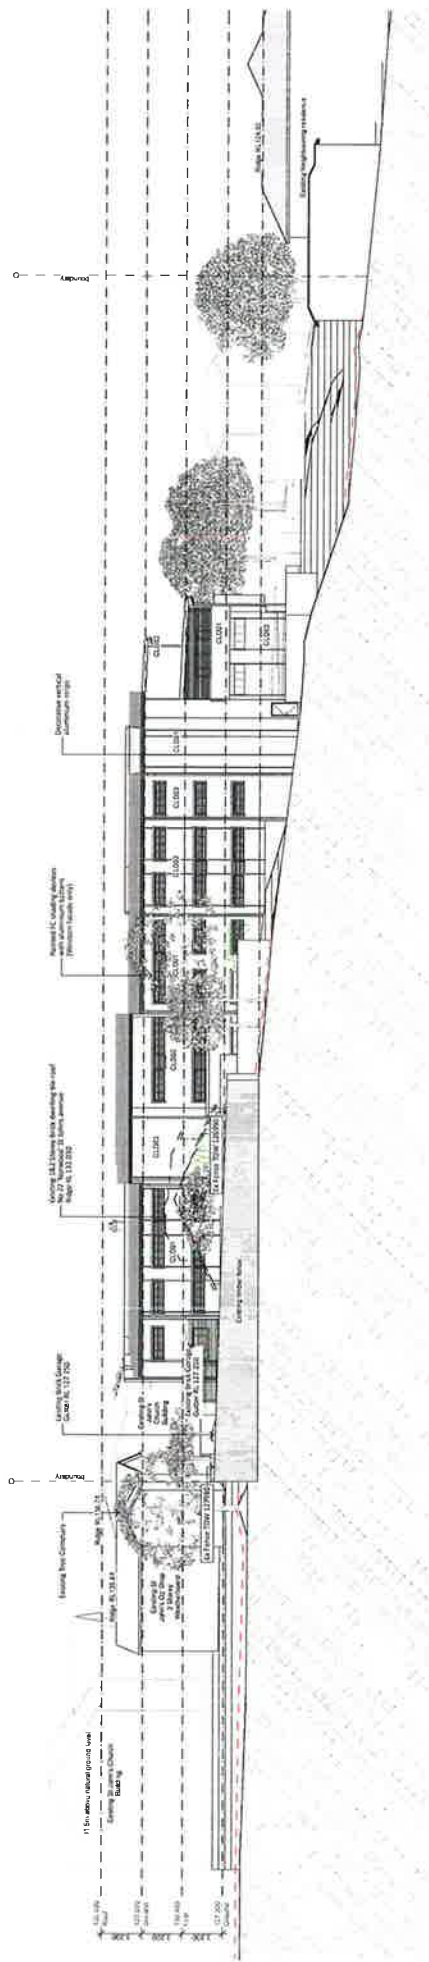

1 Elevation existing trees only
Scale 1"=200'

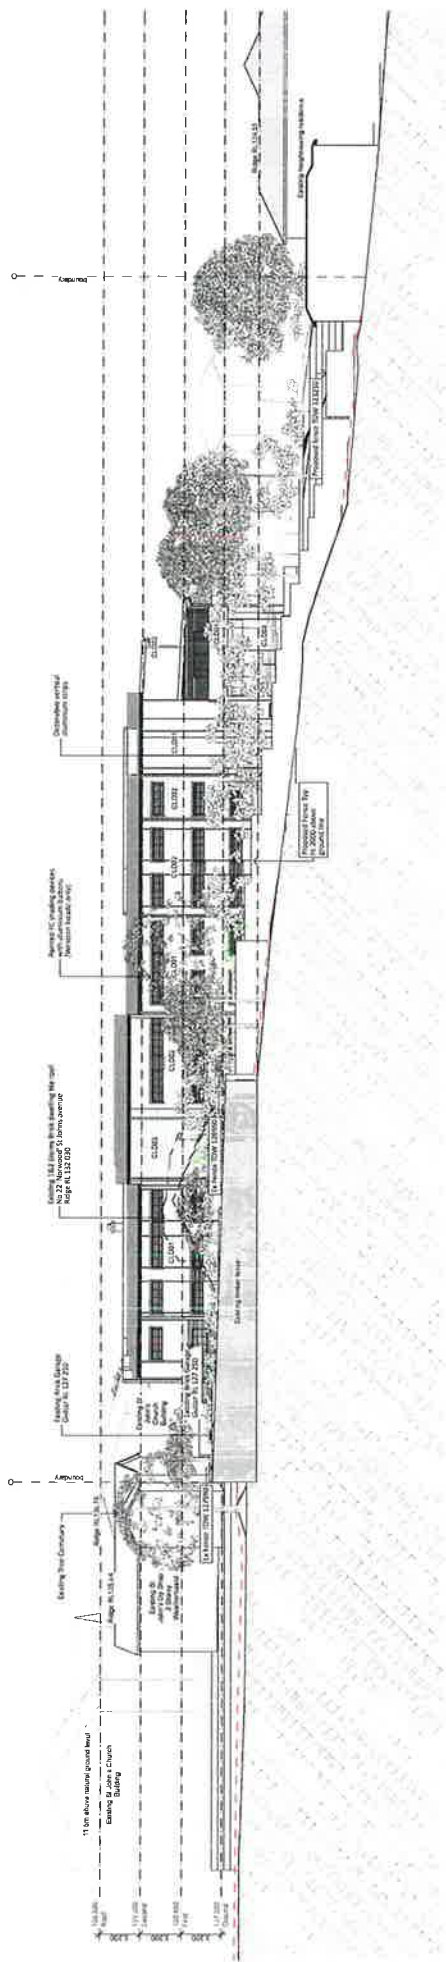

2. Elevations with proposed trees

Western Elevation
scale: 1:200 @ A1

**REVISED FLOOR PLANS
NOT FOR CONSTRUCTION**

Western Elevation
scale: 1:200 @ A1

The Lawson Clinic
742, 746-746A Pacific Highway, Gordon
Mental Health Facility
University of New South Wales, affiliated Hospital

rev.	description	date	rev.	description	date
DA1	Development Application Issue	07/34/2014			
DA2	Development Application Issue	31/10/2014			
DA3	Development Application Issue	03/11/2014			
DA4	Issue to IRPP	18/11/2014			



DEVELOPMENT APPROVAL

commenced: October 2014 project no: **DA-05.01**

architect: GA, SC

drawn: HI, GA, SC

11.5m height limit indicated by red plane

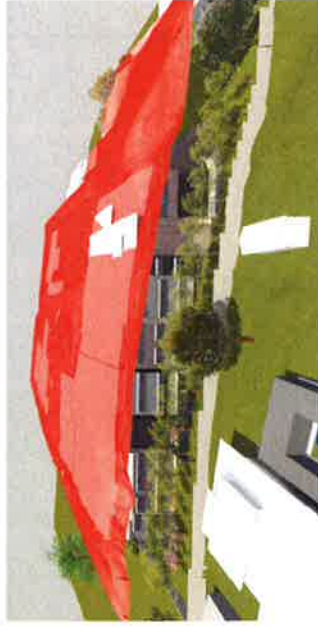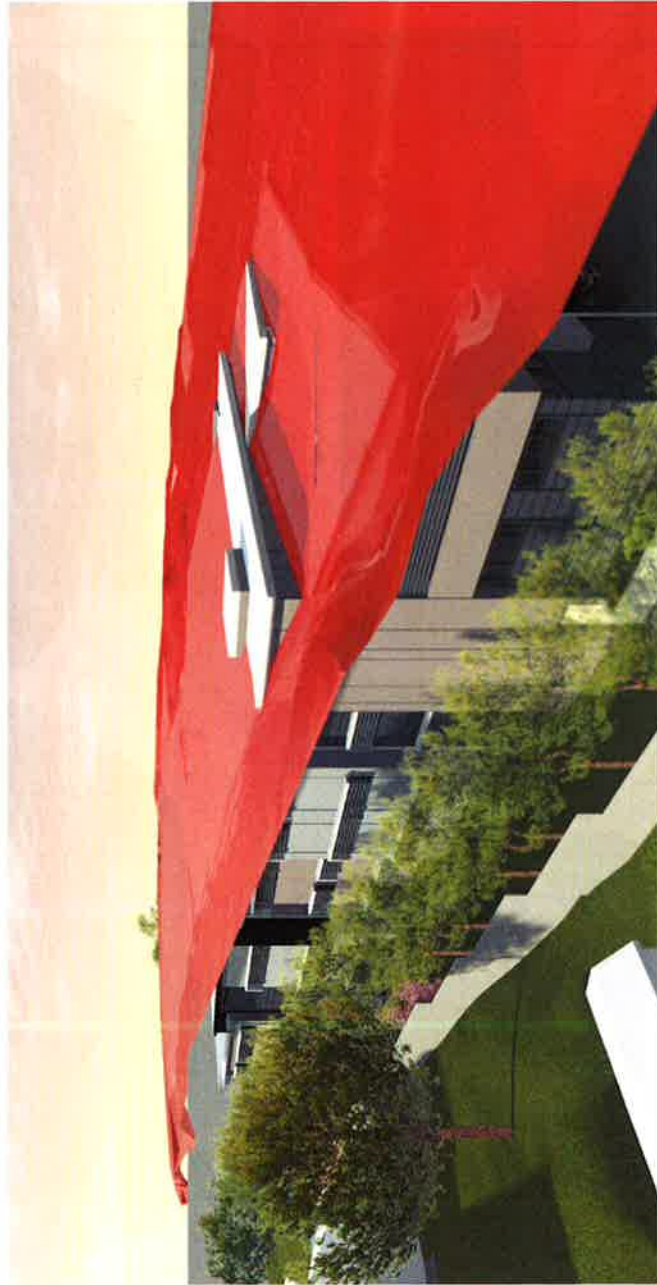


REVISED FLOOR PLANS
NOT FOR CONSTRUCTION

Height Overruns
scale: **NOT TO SCALE**

rev.	description	date	rev.	description	date
DA1	Development Application Issue	07/04/2014			
DA2	Development Application Issue	31/10/2014			
DA3	Updated issue to consultants	07/11/2014			
DA4	Issue to JPPP	18/11/2014			

The Lawson Clinic
742, 746-746A Pacific Highway, Gordon
Mental Health Facility
University of New South Wales, affiliated Hospital

DEVELOPMENT APPROVAL
commenced: October 2014 project no: 7401
architect: GA, SC
drawn: HJ, GA, SC **DA-05.03 DA4**

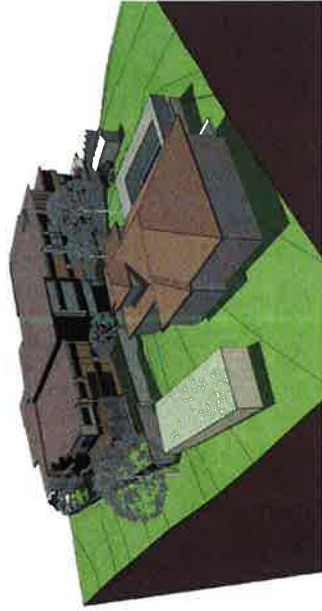

8:00am West December



9:00am West December



10:00am West December



2:00pm West December



2:30pm West December



3:00pm West December



9:00am West March



10:00am West March



9:00am Sept West



10:00am Sept West

REVISED FLOOR PLANS
NOT FOR CONSTRUCTION

Sun Shade West December, March, Sept
scale: NOT TO SCALE



Elevation Architecture Studio Pty Ltd ACN 108 927 007 © Copyright reserved the documents in and shall remain the property of Elevation Architecture Studio. Unauthorised use of this document in any form whatsoever is prohibited.

rev.	description	date
DA1	Development Application Issue	07/04/2014
DA2	Development Application Issue	31/10/2014
DA3	Updated Issue to consultants	07/11/2014
DA4	Issue to JAPP	18/11/2014

rev. description date

The Lawson Clinic
742, 746-746A Pacific Highway, Gordon
Mental Health Facility
University of New South Wales, affiliated Hospital

DEVELOPMENT APPROVAL

commenced: October 2014
architect: GA, SC
drawn: HJ, GA, SC
project no: 7401
DA-05.06 DA4



1 9:00am East December
Scale 1:150 RS



2 10:00am East December
Scale 1:150 RS



4 3:00pm East December
Scale 1:150 RS



5 10:00pm East June
Scale 1:150 RS



3 2:00pm East December
Scale 1:150 RS



6 2:00pm East June
Scale 1:150 RS

REVISED FLOOR PLANS
NOT FOR CONSTRUCTION

Sun Shade East
scale: **NOT TO SCALE**

rev.	description	date
DA1	Development Application Issue	07/04/2014
DA2	Development Application Issue	31/10/2014
DA3	Updated issue to consultants	07/12/2014
DA4	Issue to JPPF	18/11/2014

The Lawson Clinic
742, 746-746A Pacific Highway, Gordon
Mental Health Facility
University of New South Wales, affiliated Hospital

DEVELOPMENT APPROVAL
commenced: October 2014
architect: GA, SC
drawn: HJ, GA, SC
project no: 7401
DA-05.07 **DA4**



7.00am



1.00pm



9.00am



3.00pm



11.00am



5.00pm

Sun Shade South - June
scale: NOT TO SCALE

REVISED FLOOR PLANS
NOT FOR CONSTRUCTION




Elevation Architecture Studio Pty Ltd ACN 108 147 807 © Copyright reserved this document is and shall remain the property of Elevation Architecture Studio. Unauthorised use of this document in any form whatsoever is prohibited.
15/04/2014 15:00:00 15/04/2014 Pacific Highway Hospital Design & Development 15/04/2014 15:00:00 15/04/2014 15:00:00

rev.	description	date	rev.	description	date
DA3	Development Application Issue	03/11/2014			
DA4	Issue to JPPP	18/11/2014			

The Lawson Clinic
742, 746-746A Pacific Highway, Gordon
Mental Health Facility
University of New South Wales, affiliated Hospital

DEVELOPMENT APPROVAL

commenced: October 2014
architect: GA, SC
drawn: NJ, GA, SC
project no: 7401
DA-05.12 DA4

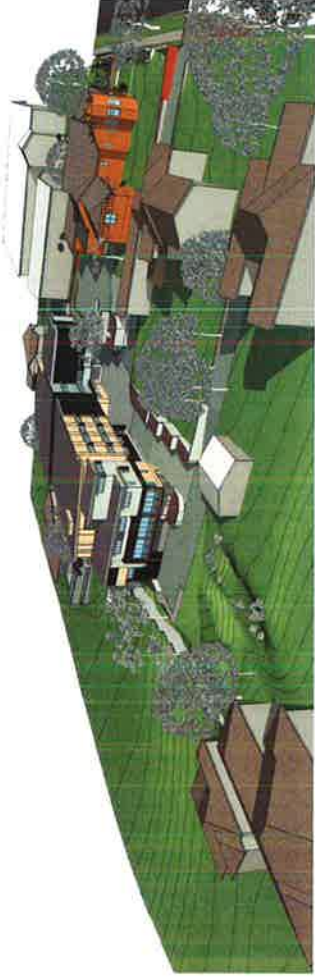

7.00am



1.00pm




9.00am



3.00pm



11.00am

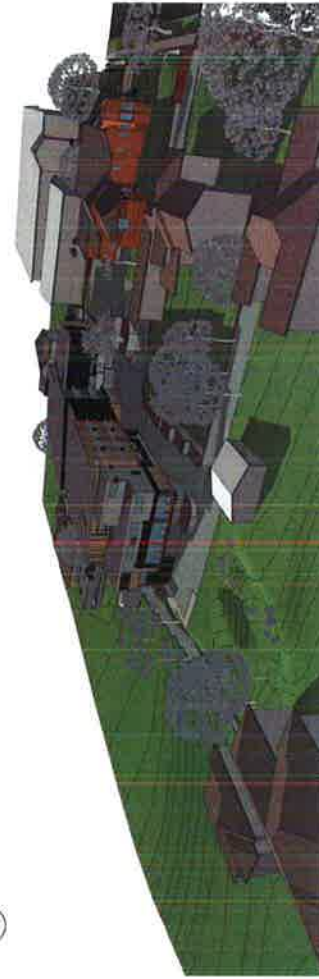

5.00pm

REVISED FLOOR PLANS
NOT FOR CONSTRUCTION

Sun Shade South - December
scale: NOT TO SCALE




07 3251 6900 • 107 3852 2082 • www.elevationarchitecture.com.au • info@elevationarchitecture.com.au

rev	description	date	rev	description	date
DA3	Development Application Issue	03/11/2014	DA4	Issue to JPPP	18/11/2014


The Lawson Clinic
742, 746-746A Pacific Highway, Gordon
Mental Health Facility
University of New South Wales, affiliated Hospital

DEVELOPMENT APPROVAL

commenced: October 2014
architect: GA, SC
drawn: HJ, GA, SC
project no: 7401
DA-05.13 DA4

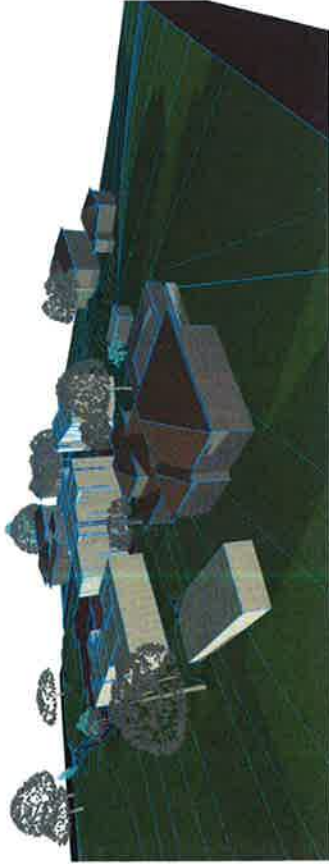

1 Comparative Existing 8am June

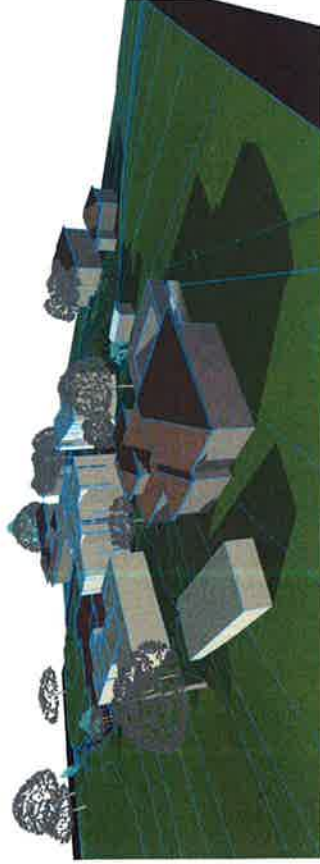

2 Comparative Existing 9am June West



3 Comparative Existing 10am June



4 Comparative June 8am



5 Comparative June 9am



6 Comparative June 10am

REVISED FLOOR PLANS
NOT FOR CONSTRUCTION

Comparative Sun Shading
scale: NOT TO SCALE

elevation
ARCHITECTURE STUDIO

elevation
ARCHITECTURE STUDIO

The Lawson Clinic
742, 746-746A Pacific Highway, Gordon
Mental Health Facility
University of New South Wales, affiliated Hospital

DEVELOPMENT APPROVAL

commenced:	October 2014	project no:	7401
architect:	GA, SC		
drawn:	HJ, GA, SC	DA-05.08	DA4



REVISED FLOOR PLANS
NOT FOR CONSTRUCTION

Photomontages
scale: NOT TO SCALE



Elevation Architecture Studio Pty Ltd ACN 128 247 507 © Copyright reserved the documents and shall remain the property of Elevation Architecture Studio. Unauthorised use of the document in any form whatsoever is prohibited.

rev	description	date	rev.	description	date
DA1	Development Application Issue	02/04/2014			
DA2	Image showing chimney/CAPT	07/04/2014			
DA3	Updated issue to consultants	07/11/2014			
DA4	Issue to JRP	18/11/2014			

The Lawson Clinic
742, 746-746A Pacific Highway, Gordon
Mental Health Facility
University of New South Wales, affiliated Hospital

DEVELOPMENT APPROVAL
commenced: October 2014
architect: GA, SC
drawn: HJ, GA, SC
project no: 7401
DA-05.11 **DA4**