


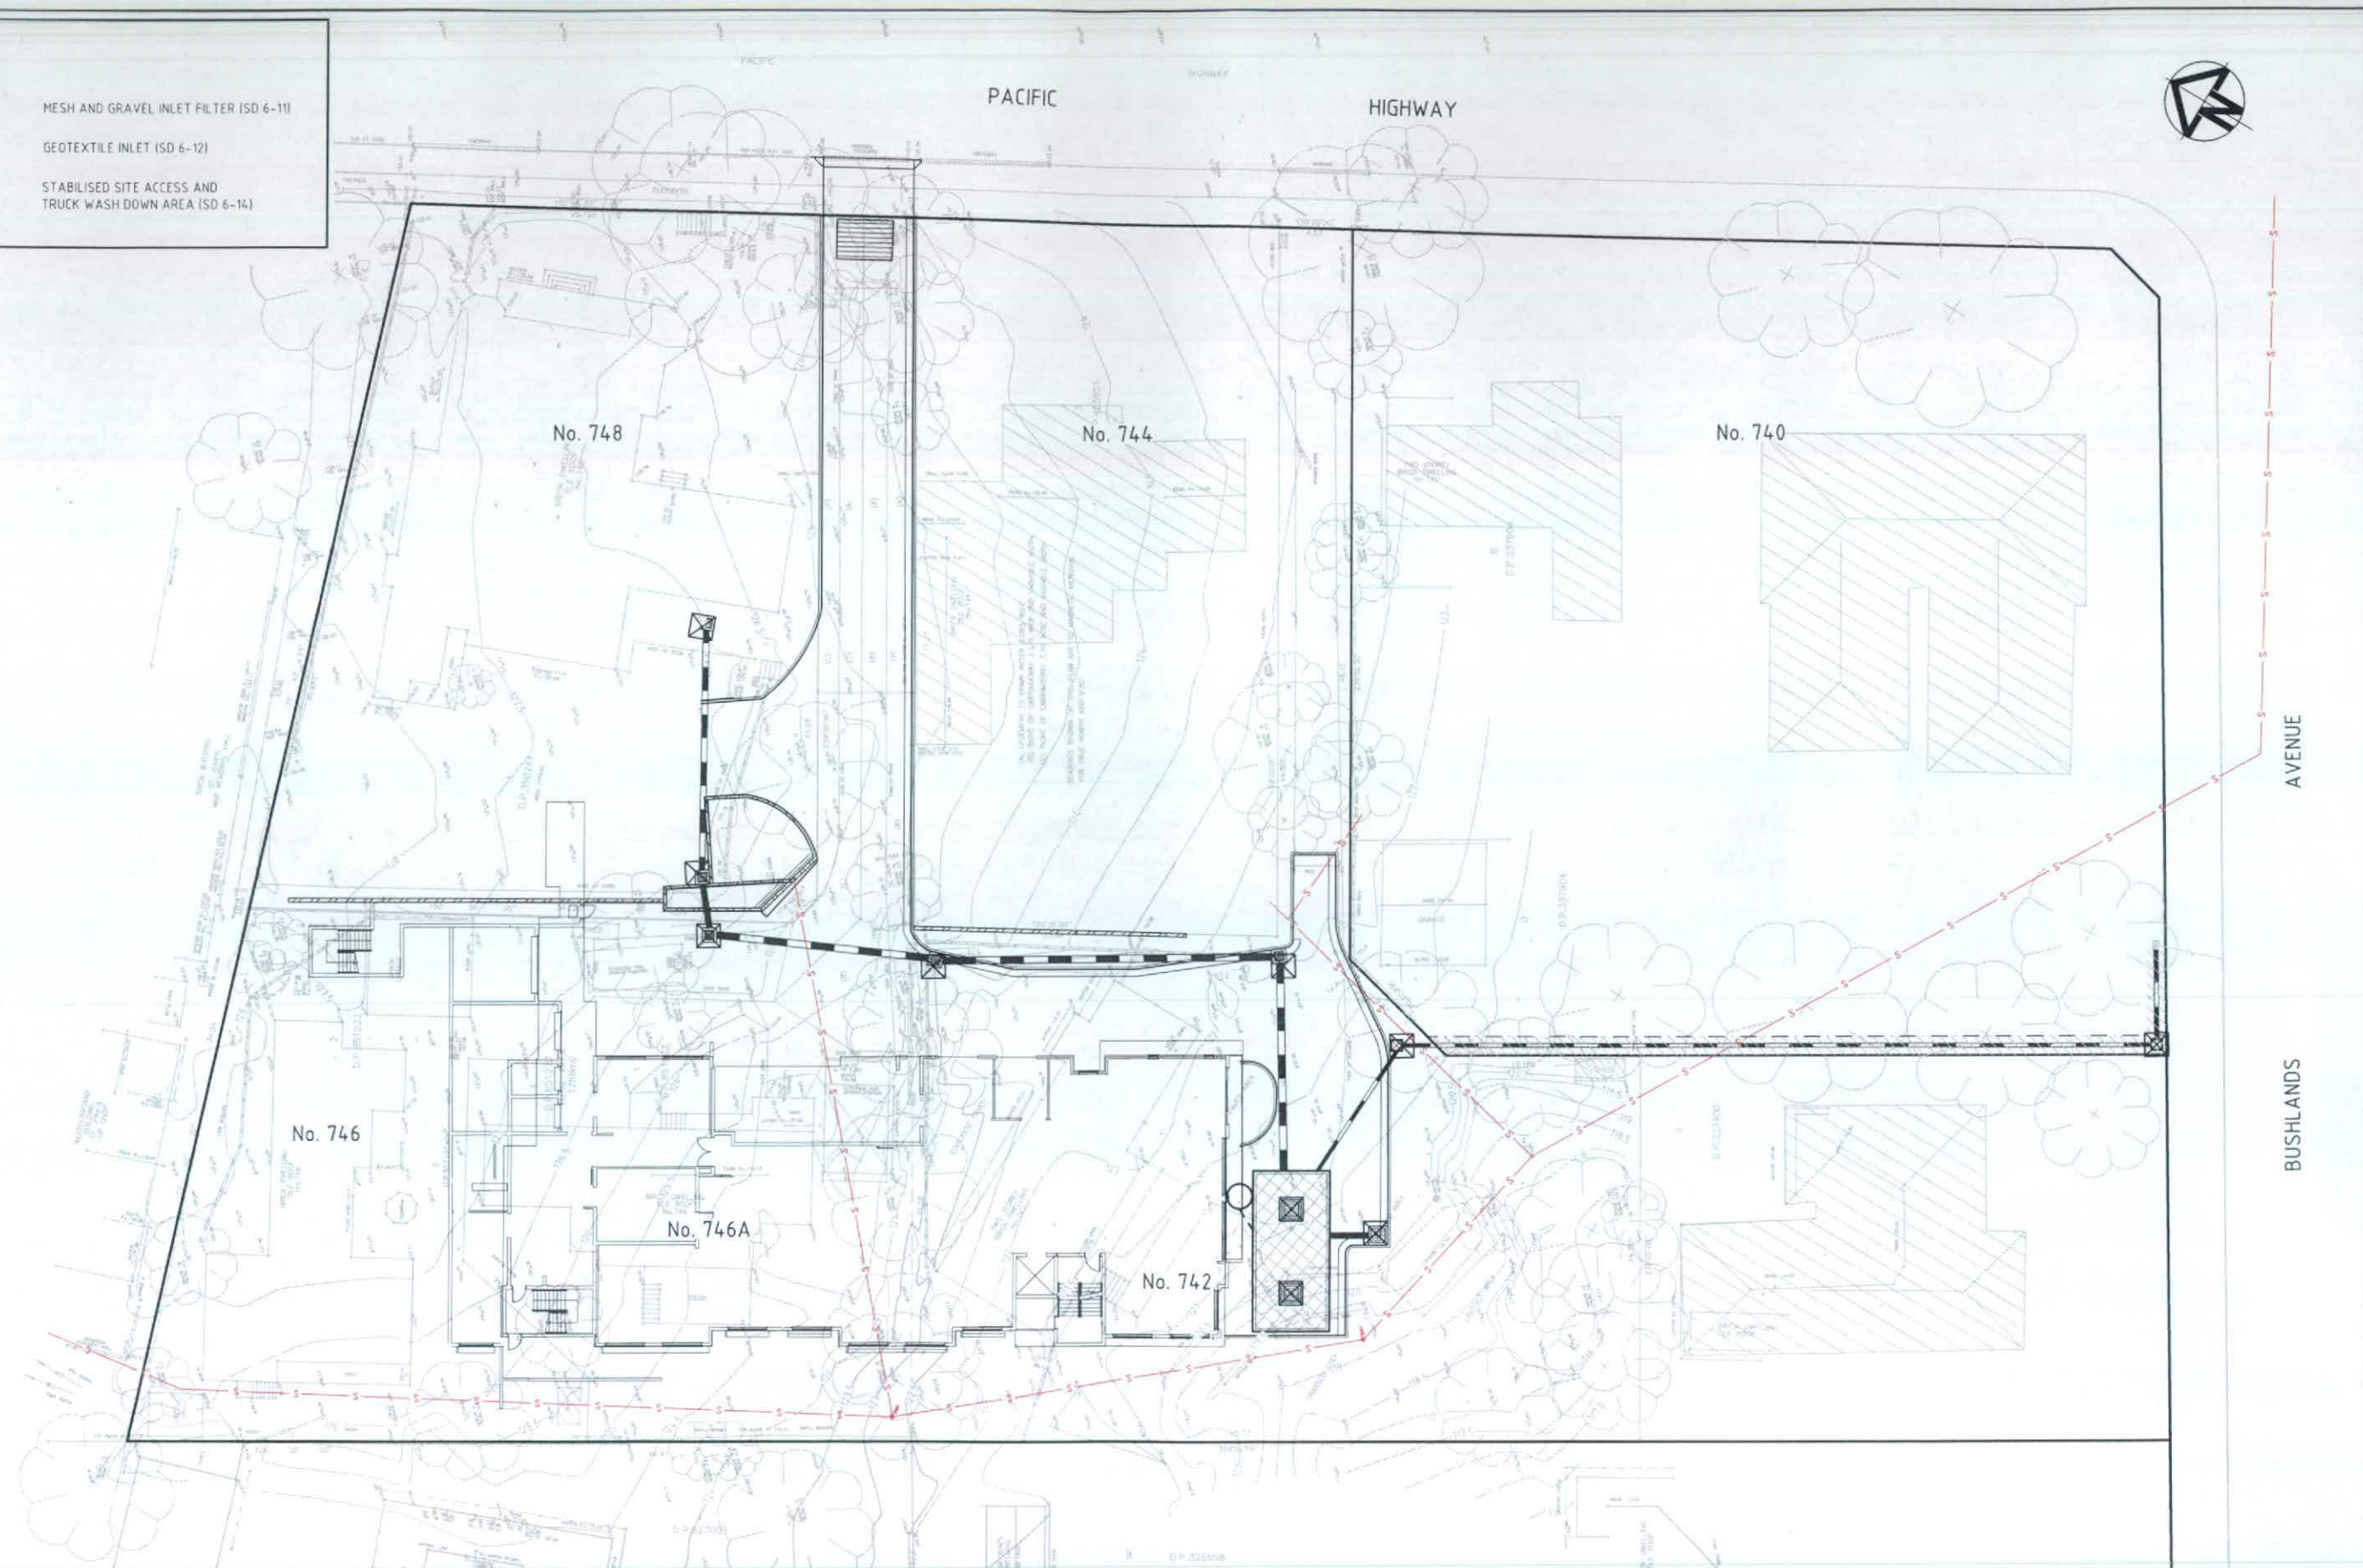
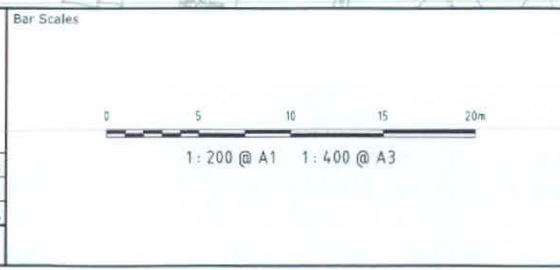


LEGEND

-  MESH AND GRAVEL INLET FILTER (SD 6-11)
-  GEOTEXTILE INLET (SD 6-12)
-  STABILISED SITE ACCESS AND TRUCK WASH DOWN AREA (SD 6-14)



Issue	Description	Date
C	RE-ISSUED FOR DA APPROVAL	16-04-15
B	RE-ISSUED FOR DA APPROVAL	11-04-14
A	ISSUED FOR DA APPROVAL	08-04-14



THIS DRAWING CANNOT BE COPIED OR REPRODUCED IN ANY FORM OR USED FOR ANY OTHER PURPOSE OTHER THAN THAT ORIGINALLY INTENDED WITHOUT THE WRITTEN PERMISSION OF AT&L

Client
LAWSON CLINIC
742, 746 & 746A
PACIFIC HIGHWAY
GORDON

Scales	1: 200 @ A1
Grid	
Height Datum	AHD
Drawn	TS
Designed	AT
Checked	AT
Approved	

Project
**742, 746 & 746A
PACIFIC HIGHWAY
GORDON**

Title
**SEDIMENTATION AND
EROSION CONTROL PLAN**

Civil Engineers and Project Managers

at&l

Suite 702, 154 Pacific Hwy
St Leonards NSW 2065
ABN 96 130 882 405
Tel: 02 9439 1777
Fax: 02 9460 8413
www.atl.net.au
info@atl.net.au

Status
FOR APPROVAL
NOT TO BE USED FOR CONSTRUCTION

Drawing No. DAC03	Project No. 14-183	Issue C
----------------------	-----------------------	------------