
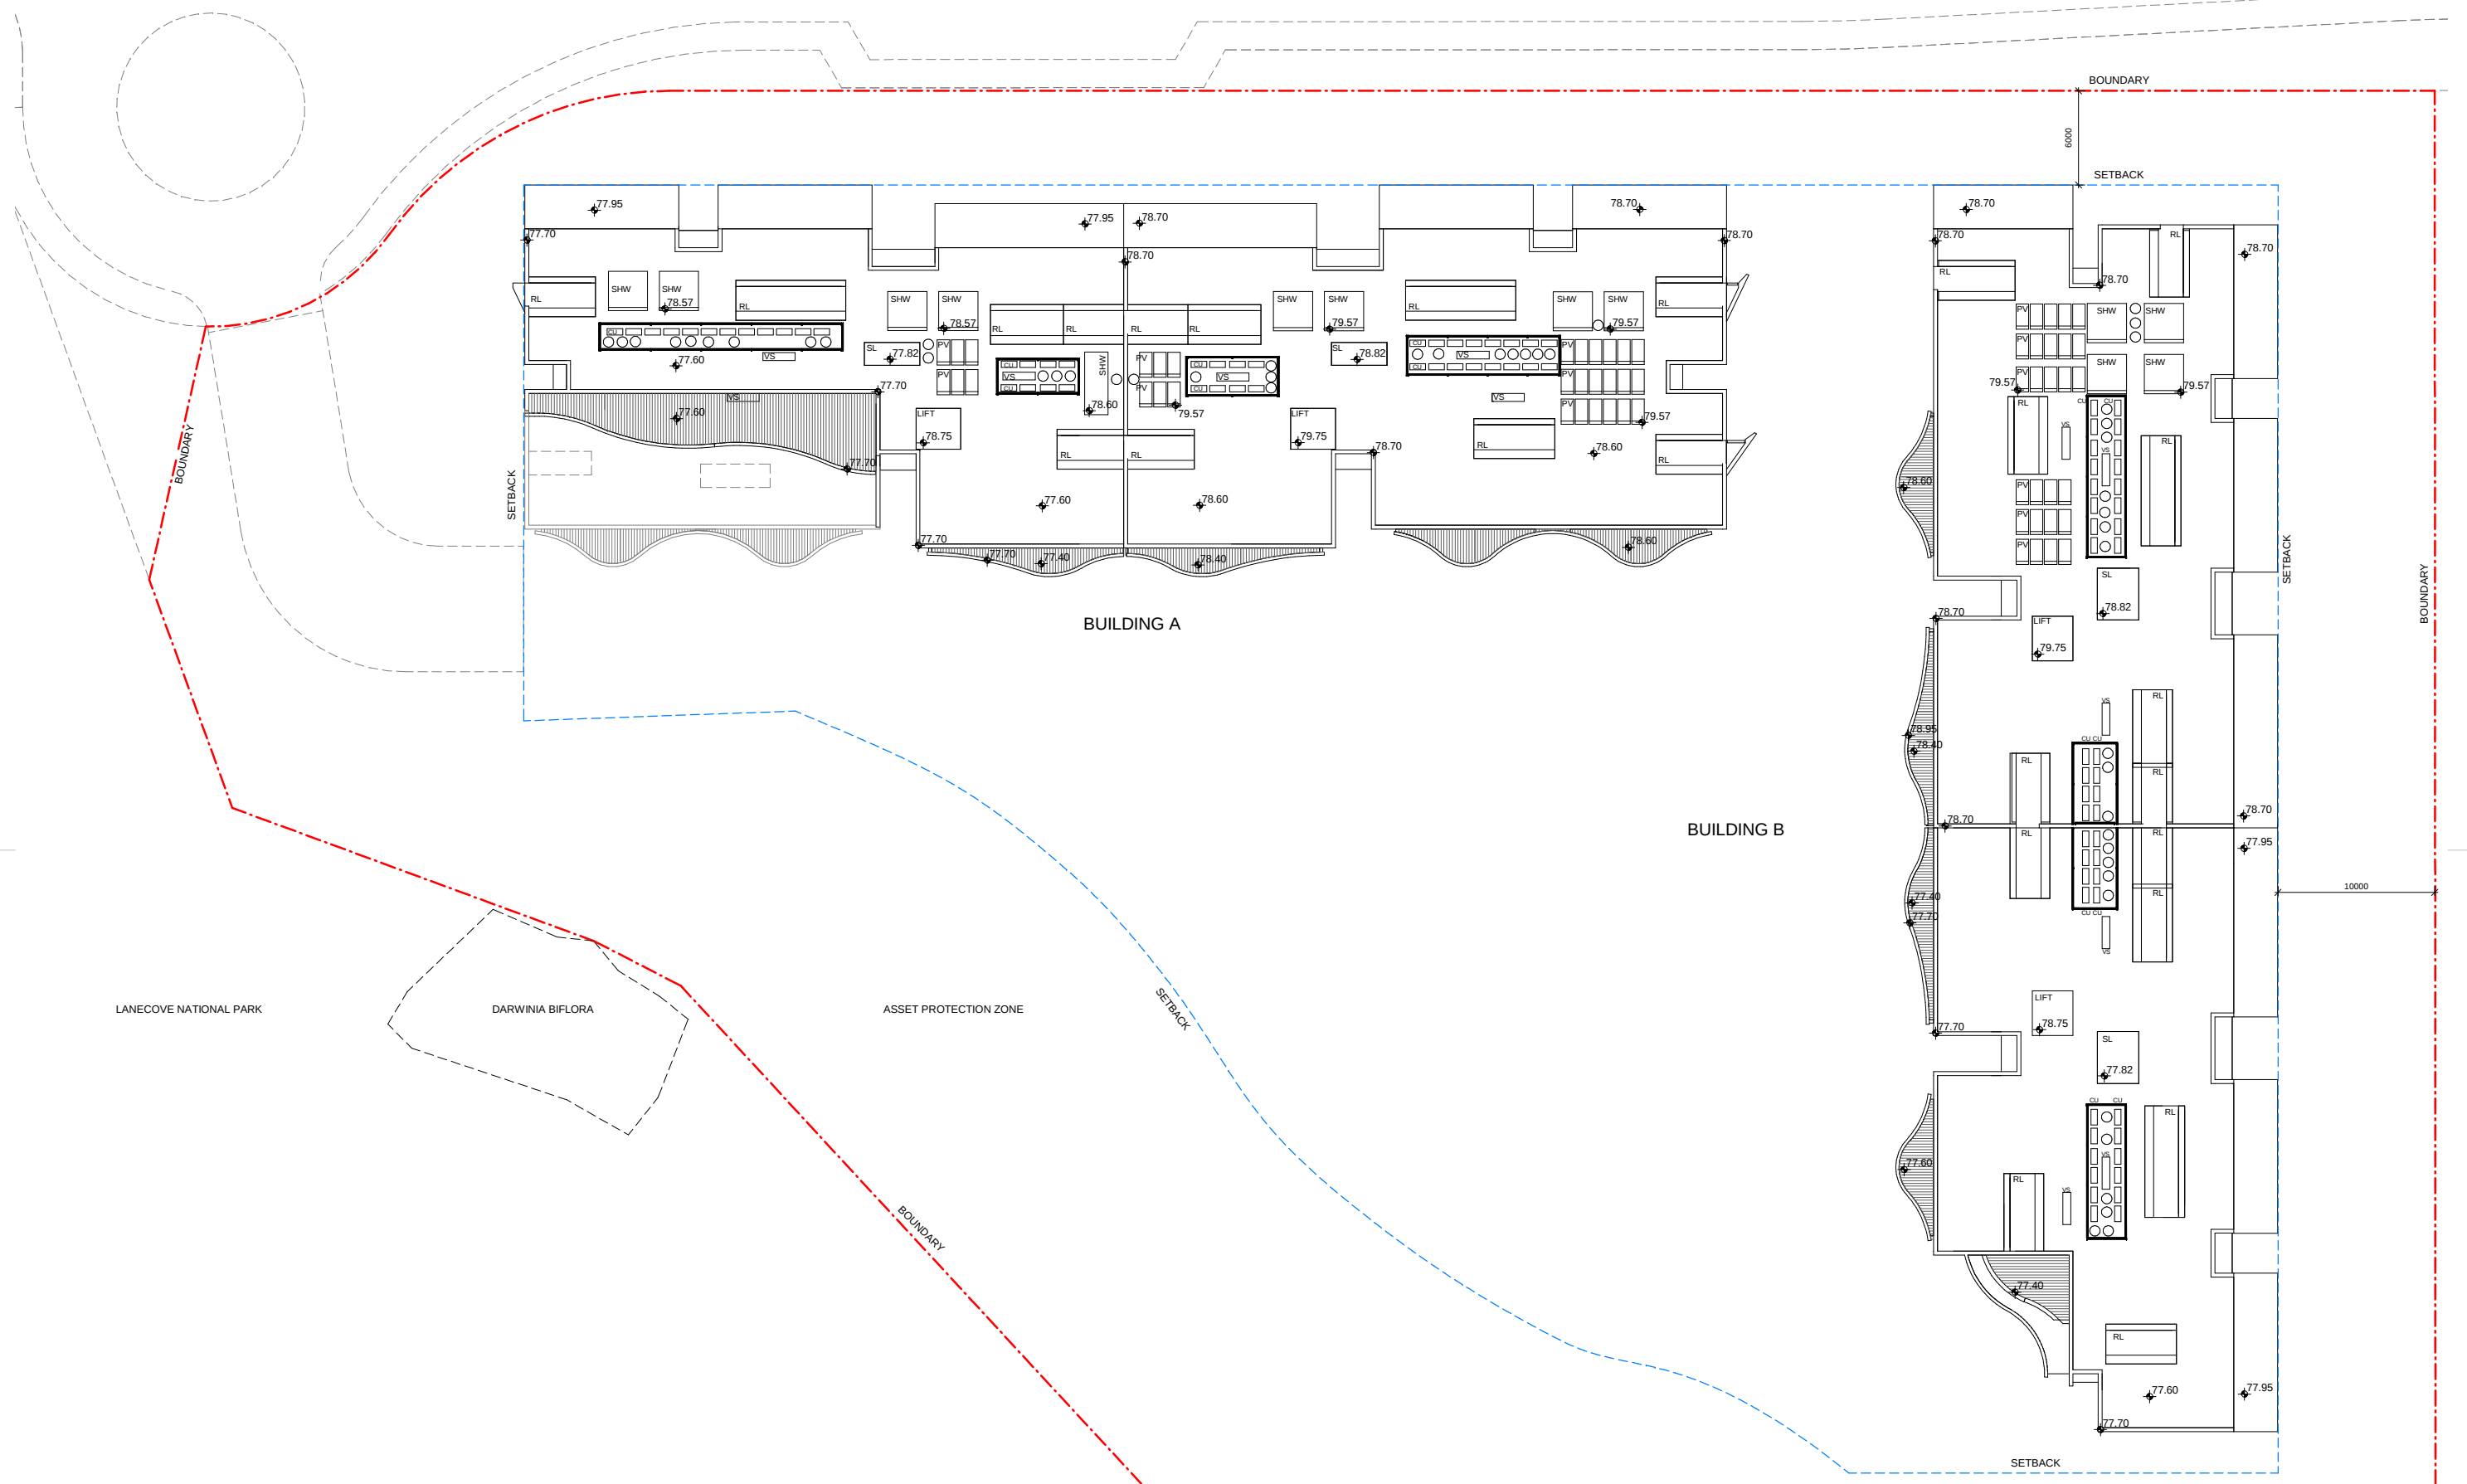
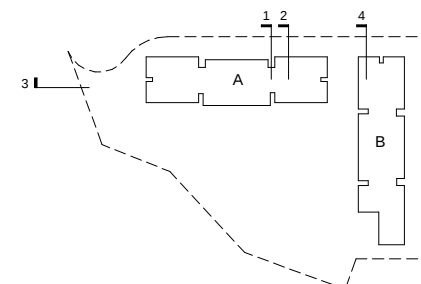


 

°architectus Sydney 2012

Architectus Sydney Pty Ltd is the owner of the copyright subsisting in these drawings, plans, designs and specifications. They must not be used, reproduced or copied, in whole or in part, nor may the information, ideas and concepts therein contained (which are confidential to Architectus Sydney Pty Ltd) be disclosed to any person without the prior written consent of that company.

[illegible][illegible]

architectus™

Architectus Sydney
Level 3 341 George Street
Sydney NSW 2000
T (61 2) 8252 8400
F (61 2) 8252 8600
sydney@architectus.com.au

ABN 11 098 489 448

checked	MC/KS	scale	1:200@A1, 1:400@A3
drawn	PW/SB/KS	project no	120353

project

Precinct 2- Shout Ridge

drawing

Roof Plan

drawing no.	issue
A-DA110	C

8/04/2014 12:04:02 PM