


EDGEWORTH DAVID AVENUE

BALMORAL STREET

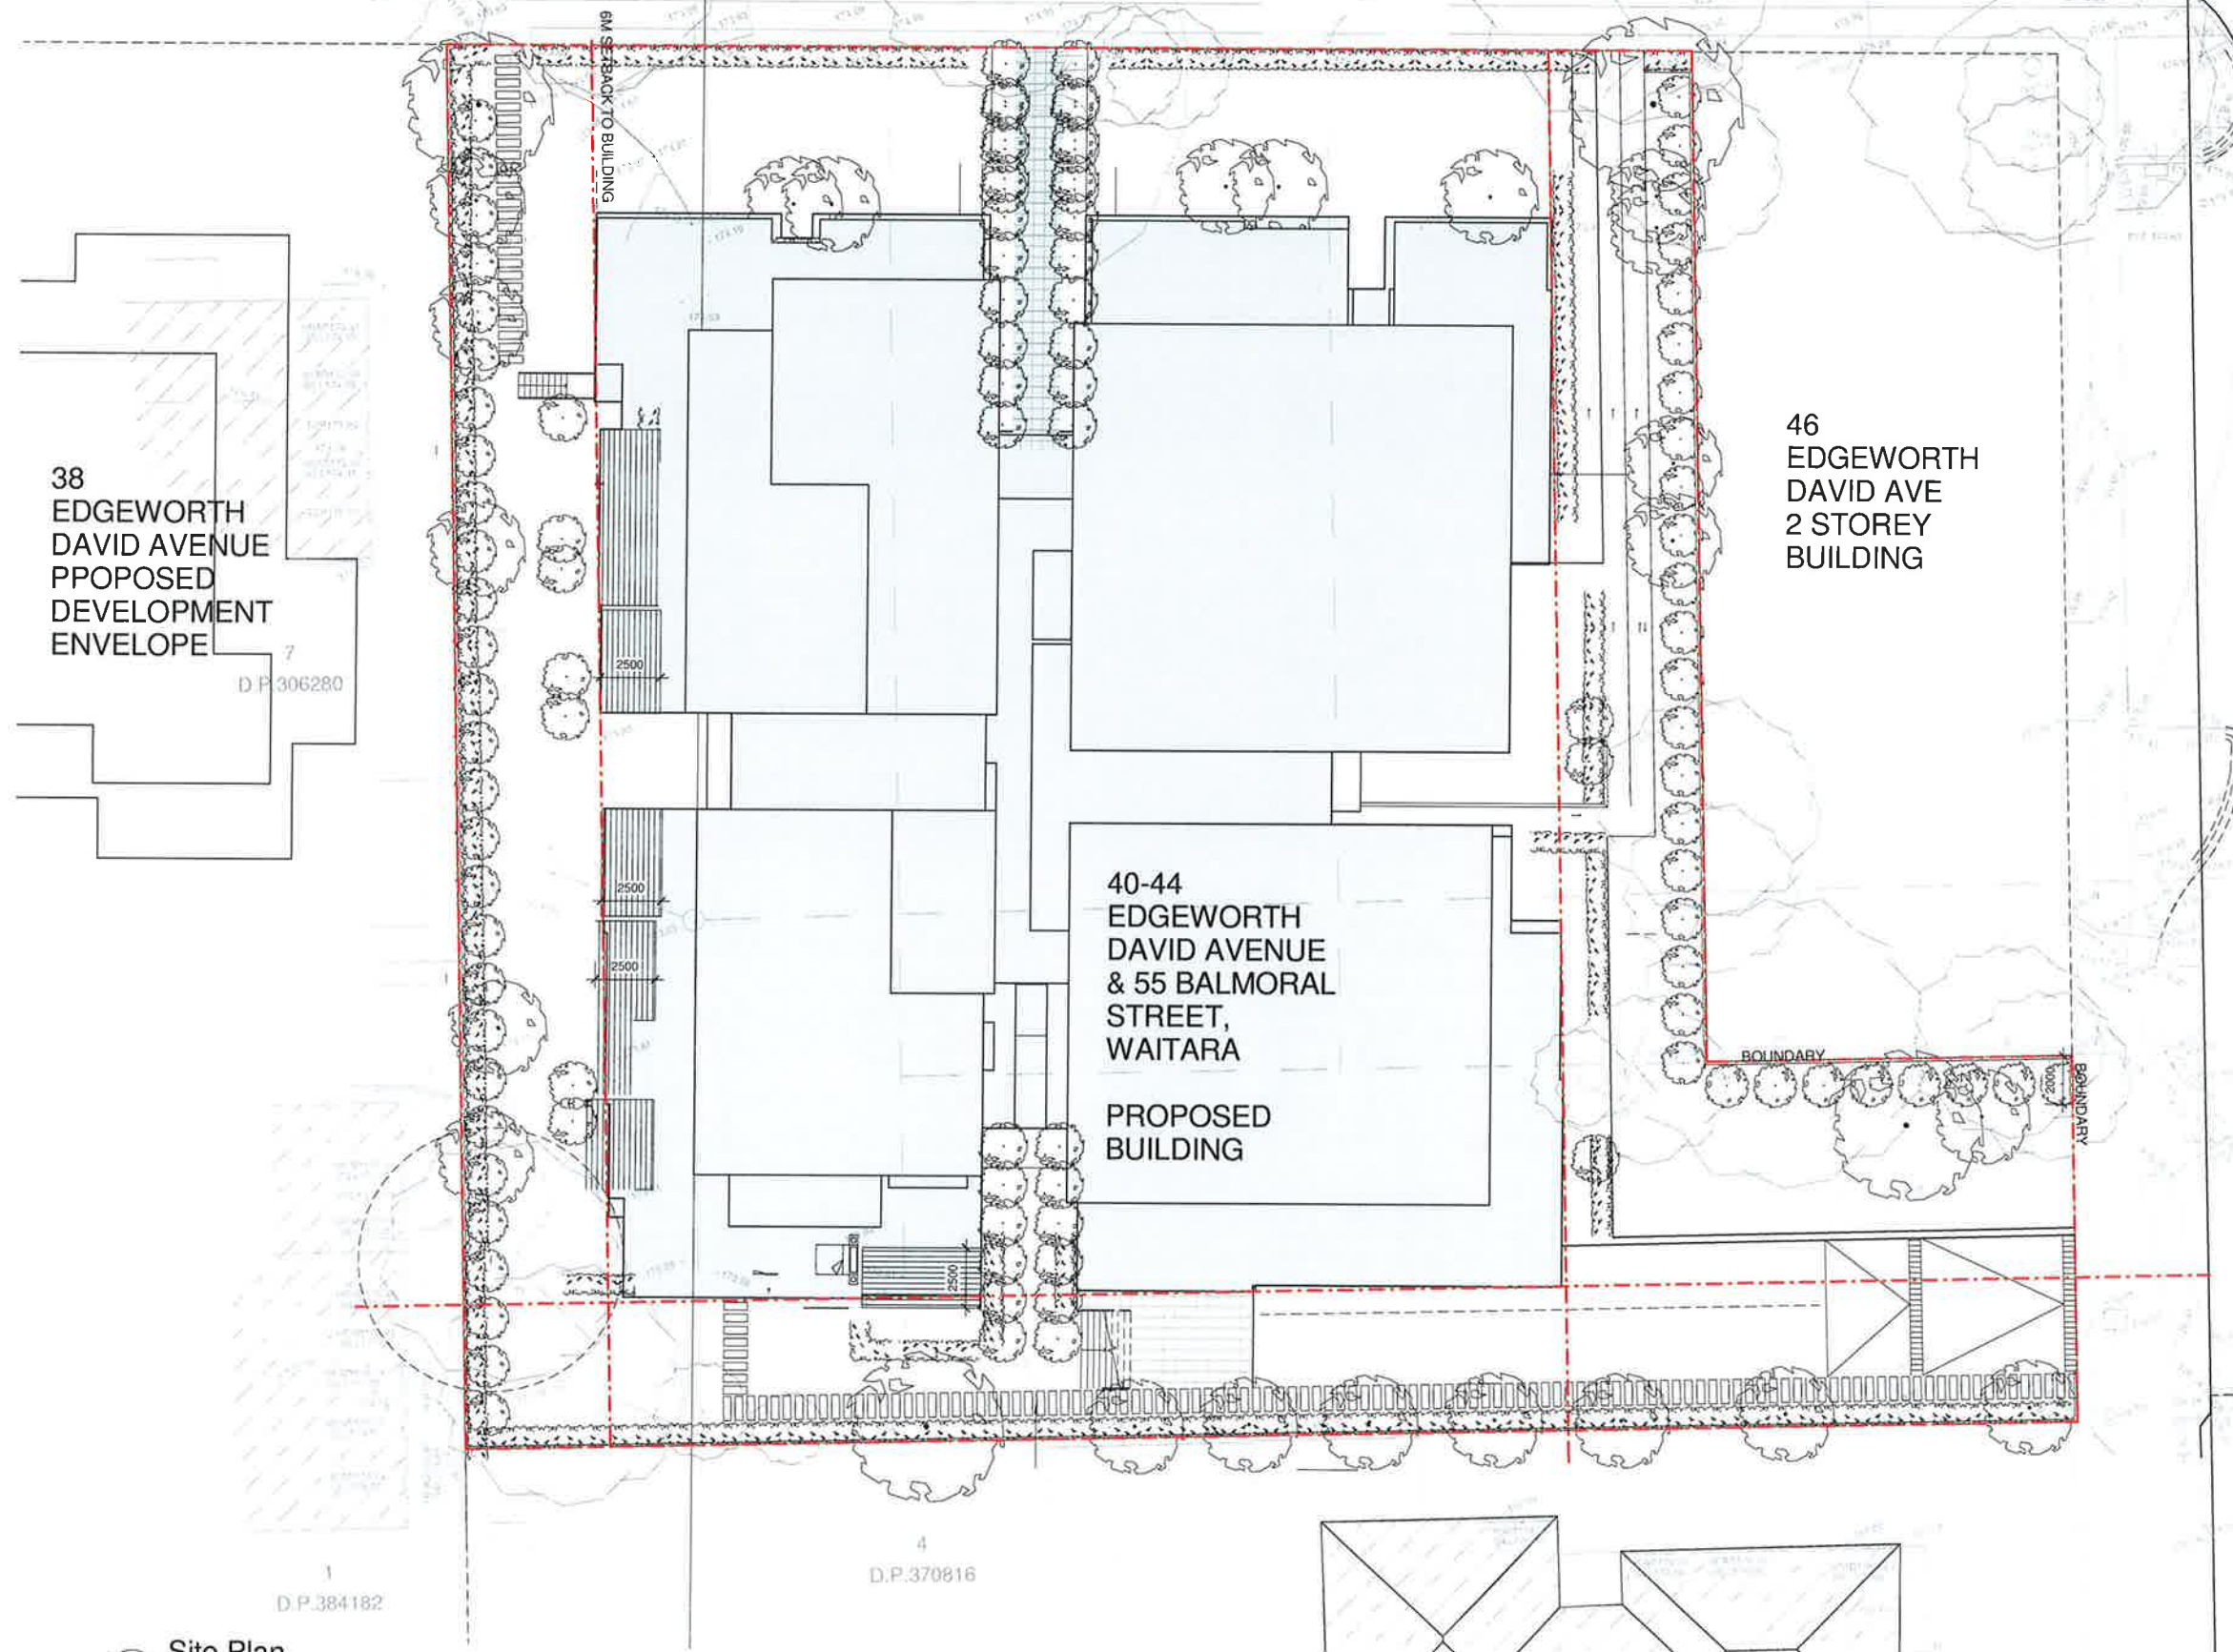

1 Site Plan
1:300 (A3) 1:150 (A1)

Rev	Description	Date	Architect	Project	Drawing	Scale	Date	Project No.	Drawing No.
A	REVISED TO COUNCIL COMMENTS	12/12/13	 Brewster Murray Architects Interior and Urban Designers 99 York Street, Sydney NSW 2000 Australia T +612 9299 0988 F +612 9299 0708	RESIDENTIAL DEVELOPMENT PROPOSAL 40-44 Edgeworth David Ave., Waitara	Site Plan	1:300 (A3) 1:150 (A1)	AUGUST 2013	12:5445	DA102/C
B	REVISED TO COUNCIL COMMENTS	18/03/14							
C	REVISED TO COUNCIL COMMENTS	04/04/14							

Verify all dimensions before commencing work. Use figured dimensions. Do not scale off drawing. This design is copyright and may not be reproduced without the written permission of the architect. © 2013