

	Existing trees to remain
	Existing trees to be removed
	Sewermain
	Sewer manhole
	Watermain
	Water hydrant
	Water stop valve
	Telstra line
	Telstra Pit/Manhole
	Gasmain
	Electricity power pole
	Electricity overhead cables
	Bench mark
	Contour level
	Spot level



project works DESIGN pty limited
ABN 97 108 707 482

sydney office
a. suite 1A level 2 802 pacific hwy gordon nsw 2072
p. 02 9844 5467 f. 02 985445
w. www.pwdesign.com.au

central coast office
a. po box 5138 chittaway bay nsw 2261
p. 0412 637 875
e. admin@pwdesign.com.au

©Copyright
This drawing is Copyright and is the property of Project Works Design Pty Limited. It must not be copied or reproduced in any way without the written permission of Project Works Design Pty Limited.



Dwg No. **DA03**

Job No. **10219** Issue: **C**

Site Zoning -		2(b) Multiple Dwelling	
Total Site Area.		2966.05sqm	
Gross Floor Areas			
Ground Floor Level		929.5 sqm	
Level 1		920.5 sqm	
Level 2		680.5 sqm	
Level 3		507.0 sqm	
Total Gross Floor Area		3037.5sqm	
Open Space			
Recreation Area		370.0 sqm	
Total Footprint Area		1036.05sqm	
Site Coverage		35.0 %	
Floor Space Ratio		1.03 : 1	
Item		Required	Provided
Landscaping	748.0sqm	25.0%	25.2%
Parking			
Cars-94 units @ 1 space per 5 units		19	19
Managers Parking		1	1
Motorcycles-94 units @ 1 space per 5 units		19	20
Bicycles-94 units @ 1 space per 5 units		19	20

1. Roof Construction:
Solar absorbance between 0.4 and 0.6

1. Outdoor air film @ 7m/s velocity
Colorbond metal
Ceiling airspace
R3.75 foil backed insulation blanket
Internal ceiling lining
Indoor air film – still
2. Cladded wall:
Outdoor air film @ 7m/s velocity
Fibre-cement
100mm styropanel (R-Value 2.93)
Internal fibre cement lining
Indoor air film – still
3. Masonry Wall:
Outdoor air film @ 7m/s velocity
Masonry brick
Glass fibre Insulation (R-Value 2.5)
Plasterboard
Indoor air film – still
4. Weatherboard Wall:
Outdoor air film @ 7m/s velocity
Fibre-cement
Glass fibre Insulation (R-Value 2.55)
Plasterboard
Indoor air film – still
5. The wall separating the Class 3 section of the development from the residential area is based on the following thermal construction:
Outdoor air film @ 7m/s velocity
Fibre-cement
100mm styropanel (R-Value 2.93)
Internal fibre cement lining
Indoor air film – still

Development Application







Level I Plan
28 Units




Level 2 Plan
24 Units

 

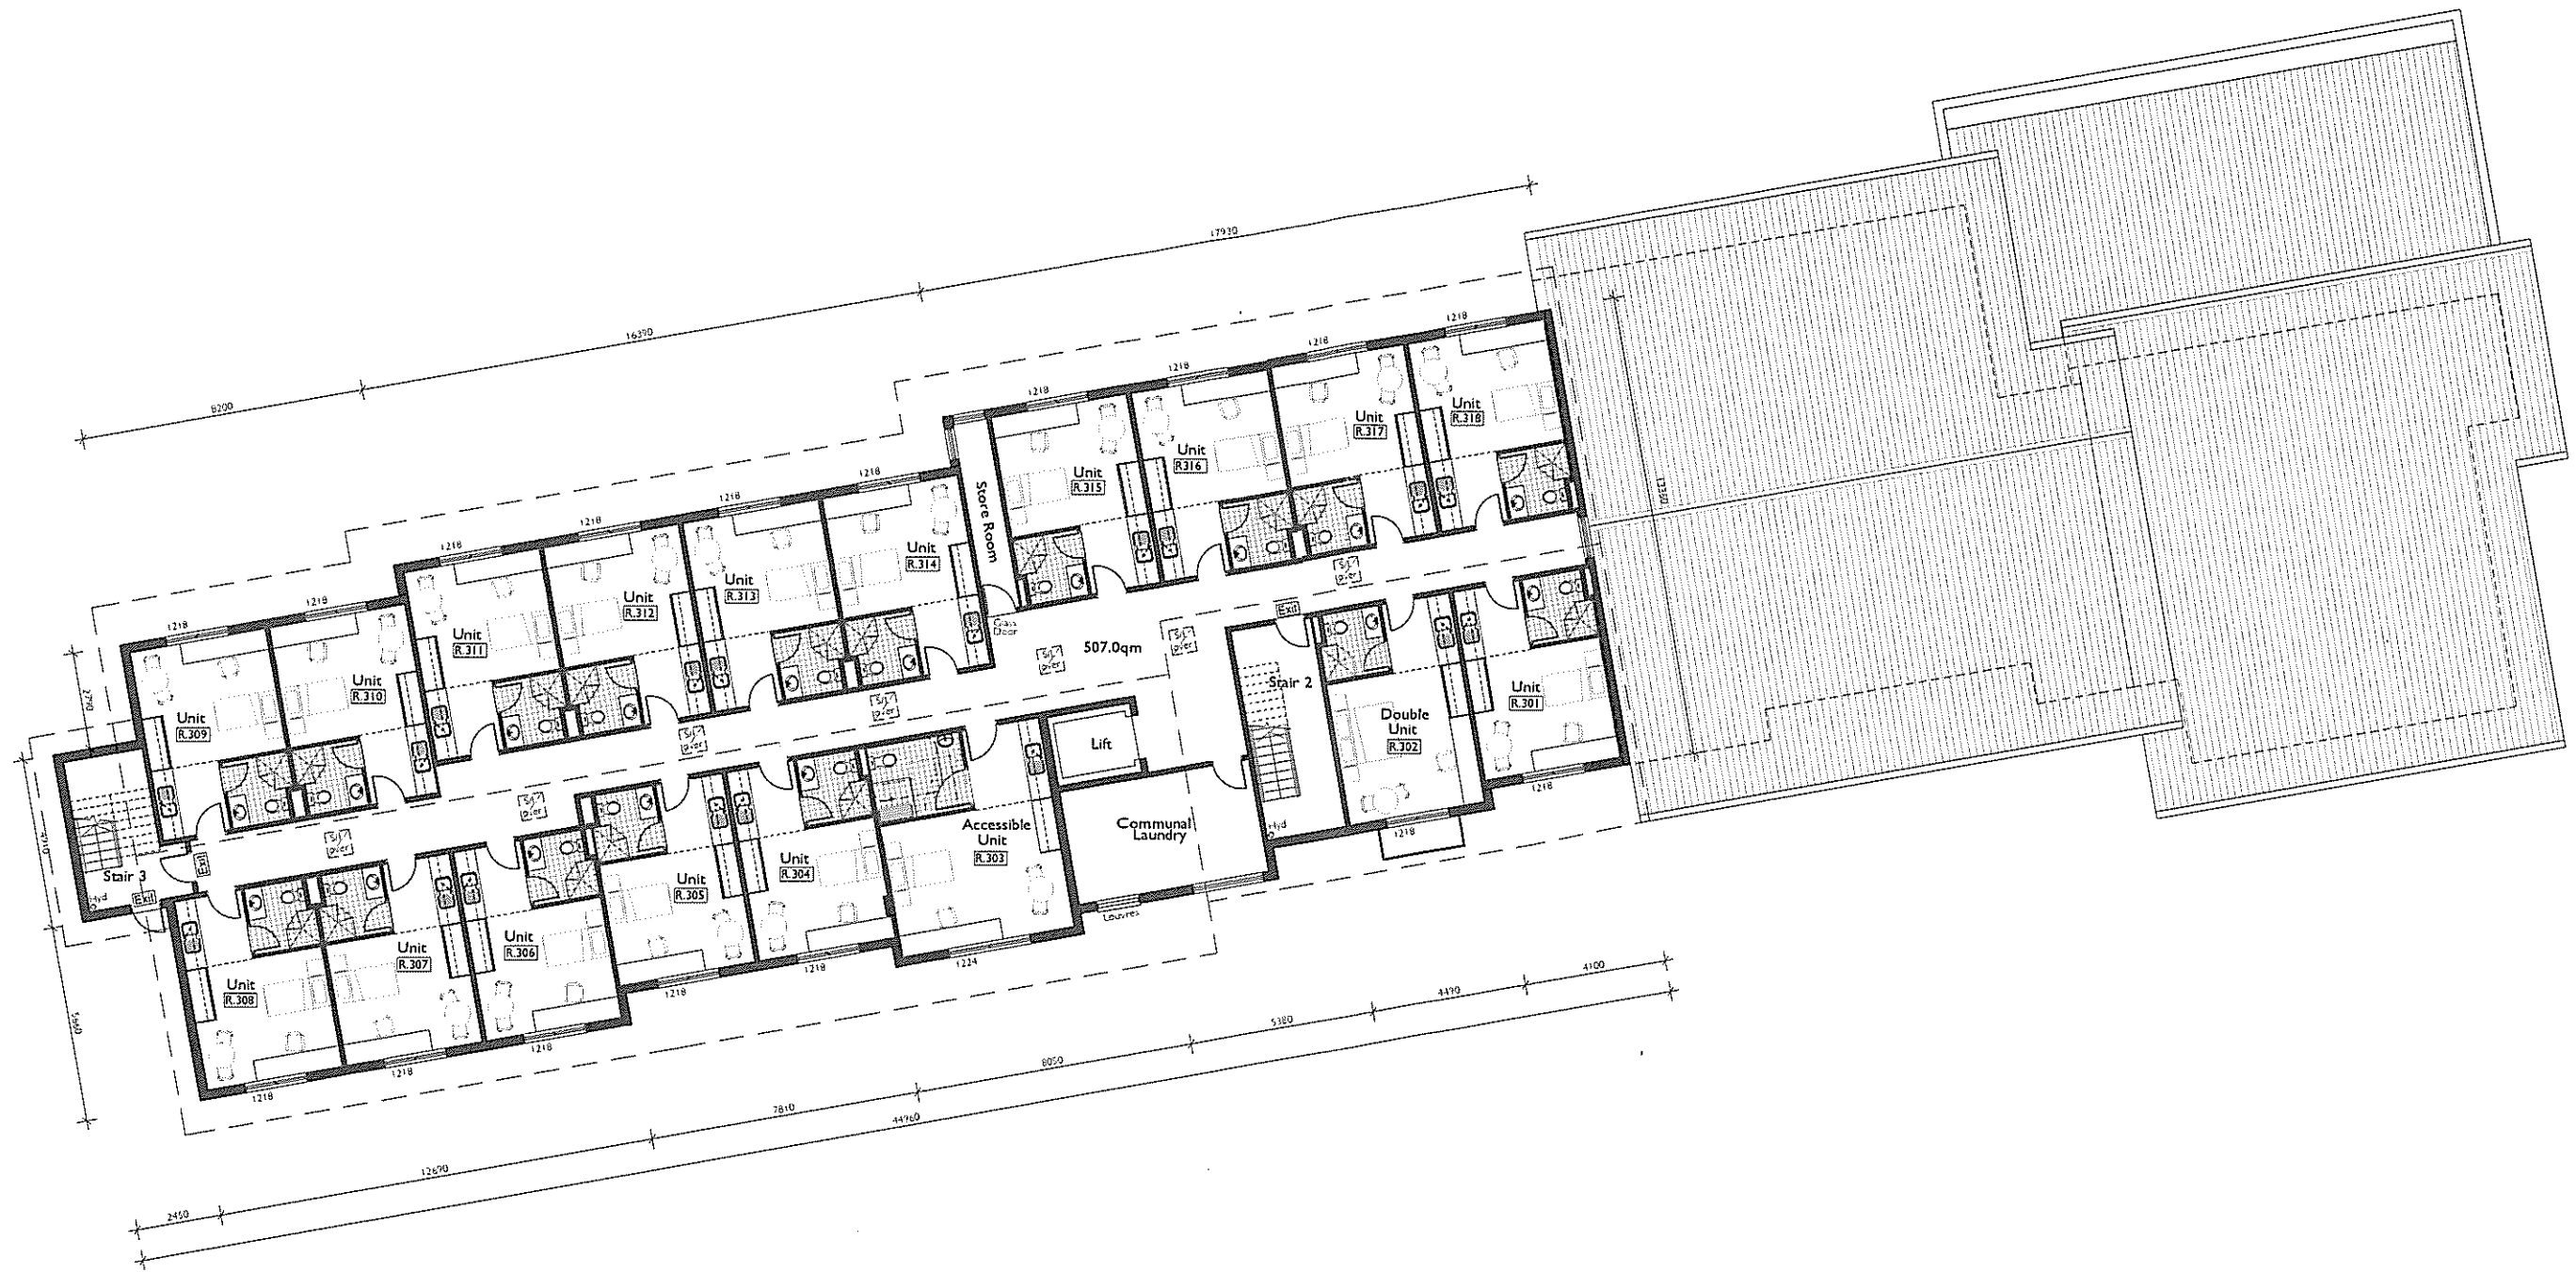




Level 3 Plan
18 Units

 




Streetscape Elevation
Glen Road

 


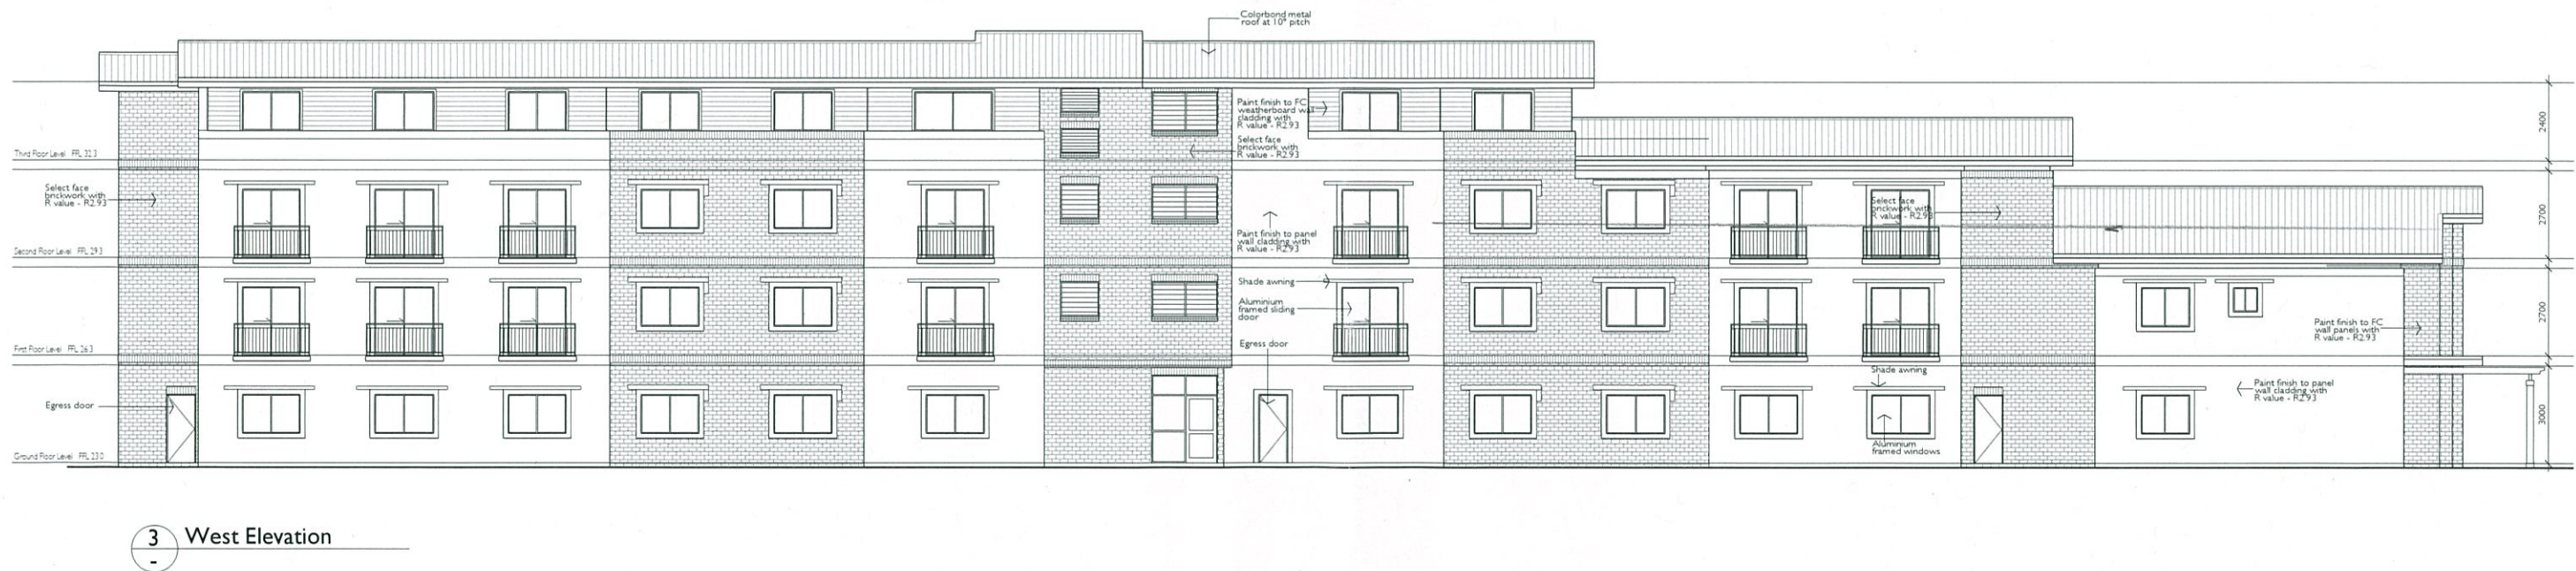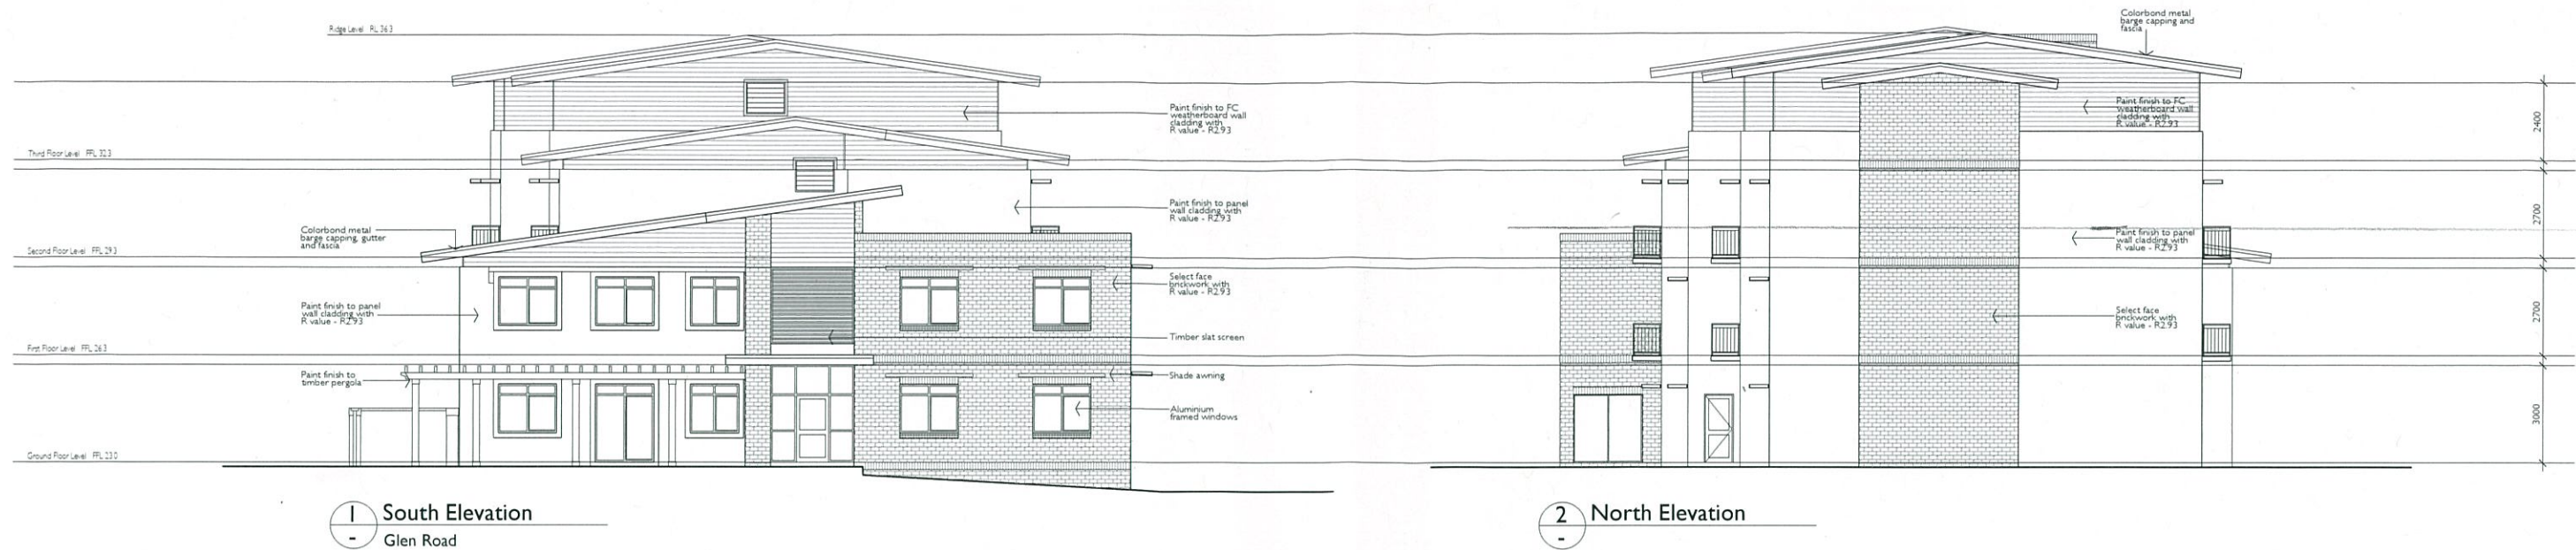

4 Typical Louvre Image

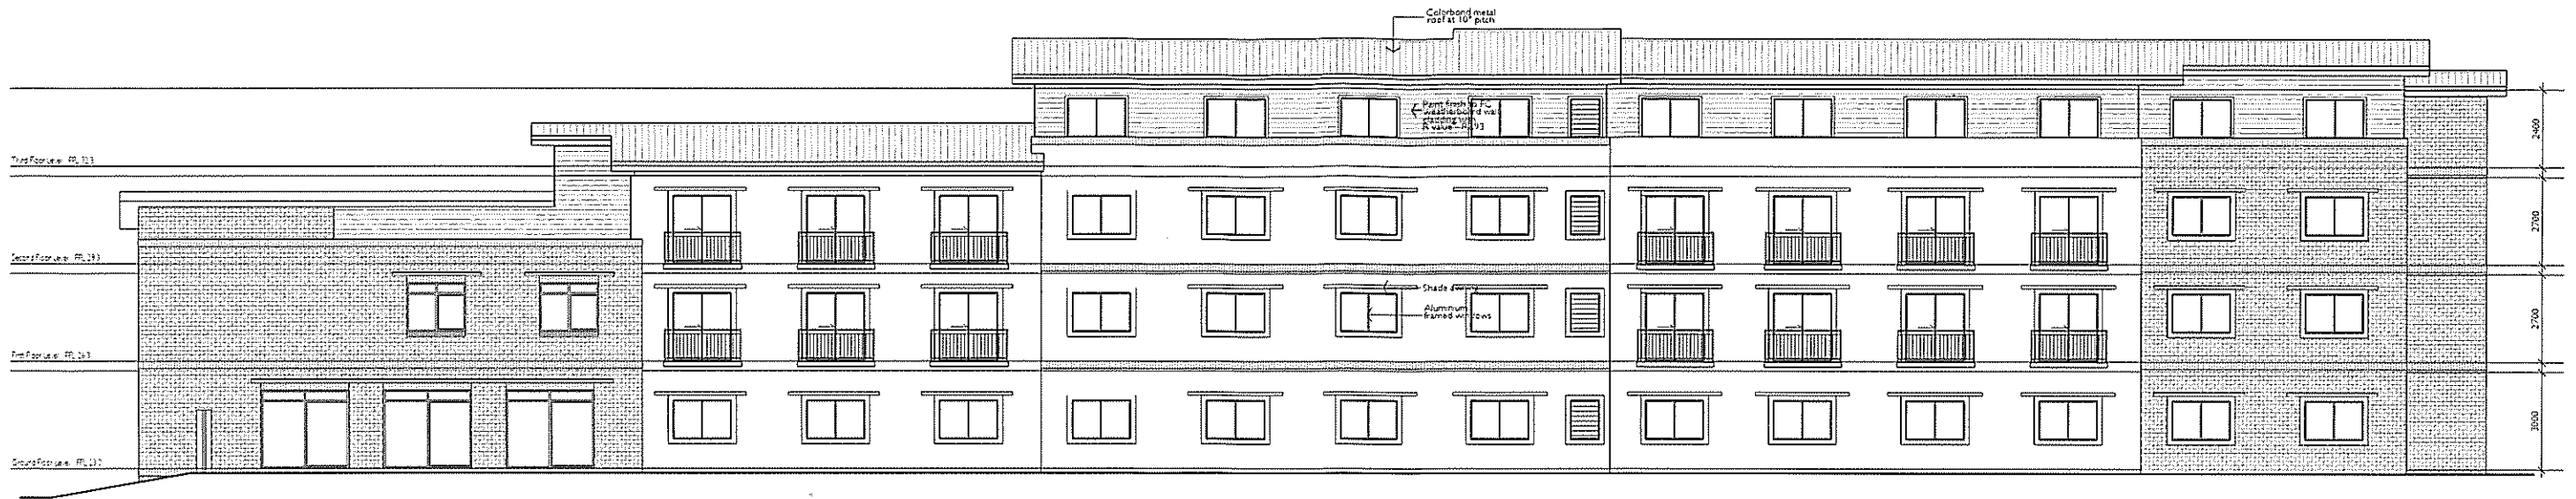

1 East Elevation

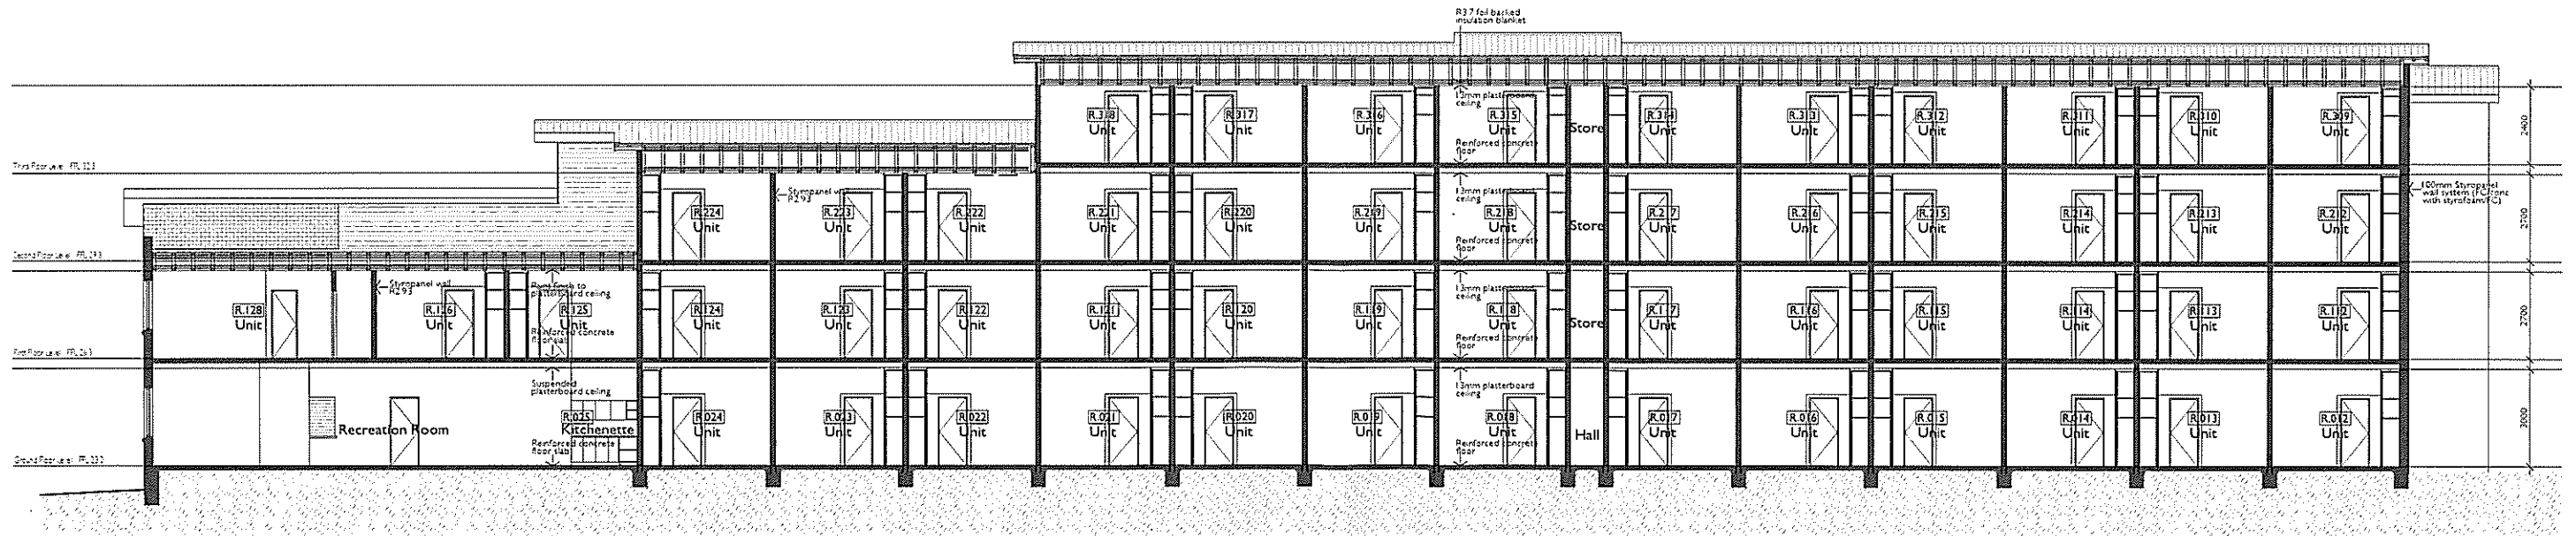

2 Section A - A

Development Application