


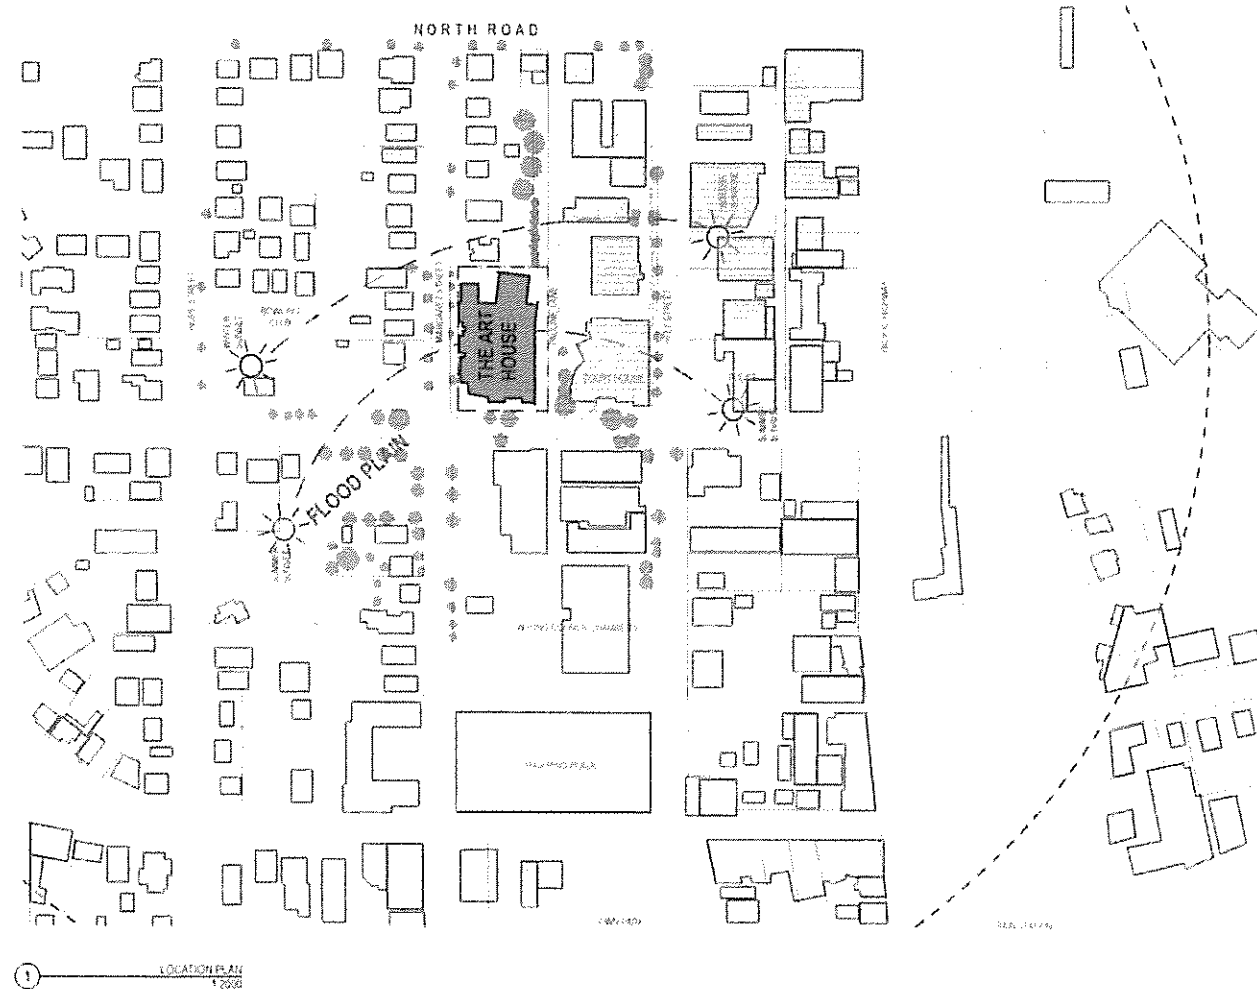

DA DRAWING LIST

		Revision	Scale
A000	DRAWING LIST + LOCATION PLAN	A	1:2000
A010	SITE PLAN	A	1:200
A101	GROUND FLOOR PLAN	A	1:100
A102	LEVEL 1 PLAN	A	1:100
A103	LEVEL 2 PLAN	A	1:100
A104	LEVEL 3-4-5 PLAN	A	1:100
A105	ROOF PLAN	A	1:100
A130	N-S SECTION 1	A	1:100
A140	E-W SECTION 1	A	1:100
A143	E-W SECTION 2	A	1:100
A150	SOUTH ELEVATION	A	1:100
A151	WEST ELEVATION	A	1:100
A152	NORTH ELEVATION	A	1:100
A153	EAST ELEVATION	A	1:100

ADDITIONAL INFORMATION

A1000	EXTERNAL COLOUR SCHEME	A	1:500
A1001	SHADOW DIAGRAMS	A	1:500
A1002	GFA CALCULATION	A	1:200

DA LEGEND

AAL	ANODISED ALUMINIUM ANGEL
AW5	STEEL AWNING
BLD	ROLLER BLINDS
BM1	STEEL BALUSTRADE
CF1	CONCRETE STEEL TROWEL FINISH
CFC	COMPRESSED FIBRE CEMENT SHEETING
CTF	CERAMIC FLOOR TILE
CTW	CERAMIC WALL TILE
GLFP	FRAMELESS GLASS DOOR, PIVOT
GL1	FRAMELESS GLASS LOUVRES
GL2	METAL FRAMED GLASS LOUVRES
MBR	MEMBRANE ROOF
MC	CORRUGATED IRON WALL CLADDING
MC1	STEEL WALL CLADDING
MGP	METAL GRATE FLOOR
MW	METAL FRAMED WINDOW
MD	METAL FRAMED DOOR
ML	METAL AIR INTAKE LOUVRE
MR	METAL DECK ROOFING
MRG	METAL LEAVES GUTTER
MS	METAL STAIR
PC	CONCRETE PAVERS
RV	ROOF VENTILATOR
SKY	GLASS SKYLIGHT
TBC	TIMBER BATTEN CEILING
TWP	TIMBER WALL PANEL

DATE	REV	NOTES
14/12/2018	4	MAJOR CORRECTIONS

NOTES:
Do not scale off drawings. Use figured dimensions only. Report any discrepancies to the architect. These designs, plans, specifications and the copyright therein are the property of Tonkin Zulaikha Greer Architects Pty Ltd. and must not be reproduced or copied, wholly or in part without written permission of Tonkin Zulaikha Greer Architects Pty Ltd.

ACCESS CONSULTANT
Accessibility Solutions Mack Ruff
Phone: 02 9611 1961
Email: mackruff@accesssolutions.com.au
FIRE ENGINEERING
Raffaelli Team De Maria
Phone: 02 9229 8825
Email: raffaelli@raffaelli.com.au
TOWN PLANNER
Glenelagh Michael Andrew Wicks
Phone: 02 9676 4758
Email: andrew@gleneighmichael.com.au

ACOUSTIC ENGINEER
Acoustic Studio Peter Griffin
Phone: 02 9557 6417
Email: peter@acousticstudio.com.au
HYDRAULIC ENGINEER
Wood & Grove Engineers Nick Stedon
Phone: 02 6844 5523
Email: Nick.Stedon@wogroup.com.au
TRAFFIC ENGINEER
Acoustic Studio Peter Griffin
Phone: 02 9557 6417
Email: peter@acousticstudio.com.au

BSA CONSULTANT
Blackwell Regan & Goldsmith Tony Hensley
Phone: 02 9511 7513
Email: Tony.Hensley@blackwellregan.com.au
LANDSCAPE ARCHITECT
James Mathers Dotsey Design James James
Phone: 02 7770 5644
Email: james@dotseydesign.com.au

CIVIL ENGINEER
Hordcroft Stephen Fryer
Phone: 02 9441 8135
Email: stephen@hordcroft.com.au
MECHANICAL ENGINEER
Wood & Grove Engineers Joshua Hill
Phone: 02 6844 5523
Email: Joshua.Hill@wogroup.com.au

ELECTRICAL ENGINEER
Himal Raju Teem Ransah
Phone: 02 9619 8115
Email: ransah@himal.com.au
STRUCTURAL ENGINEER
SQA Structures Andrew Simpson
Phone: 02 9619 8115
Email: andrew@sqastructures.com.au

ESD CONSULTANT
Ancora Jason Vale
Phone: 02 9514 2854
Email: jason.vale@ancora.com.au
THEATRE CONSULTANT
Tony Youlden & Associates Tony Youlden
Phone: 02 9687 8808
Email: tony.youlden@youlden.com.au


CLIENT
WYONG SHIRE COUNCIL
Client Contact: Michael Ford
Phone: 02 4370 1552
Email: Michael.Ford@wyong.nsw.gov.au

PROJECT
THE ART HOUSE WYONG
PROJECT NO: 10003

ARCHITECT
TONKIN ZULAKHA GREER ARCHITECTS
117 Reserve Street
ASPL 46002722349
P: 021 9215 4900
F: 021 9215 4901
EMAIL: tom.greer@tug.com.au
WEB: www.tug.com.au

DRAWING TITLE
DRAWING LIST + LOCATION PLAN
SCALES
1:2000 1:1 1:100 (A1)
PHASE
DA
DRAWING NO
A000

DRAWN BY
RM JH AVEB
CHECKED
TG
DATE
December 2018
REVISION
A

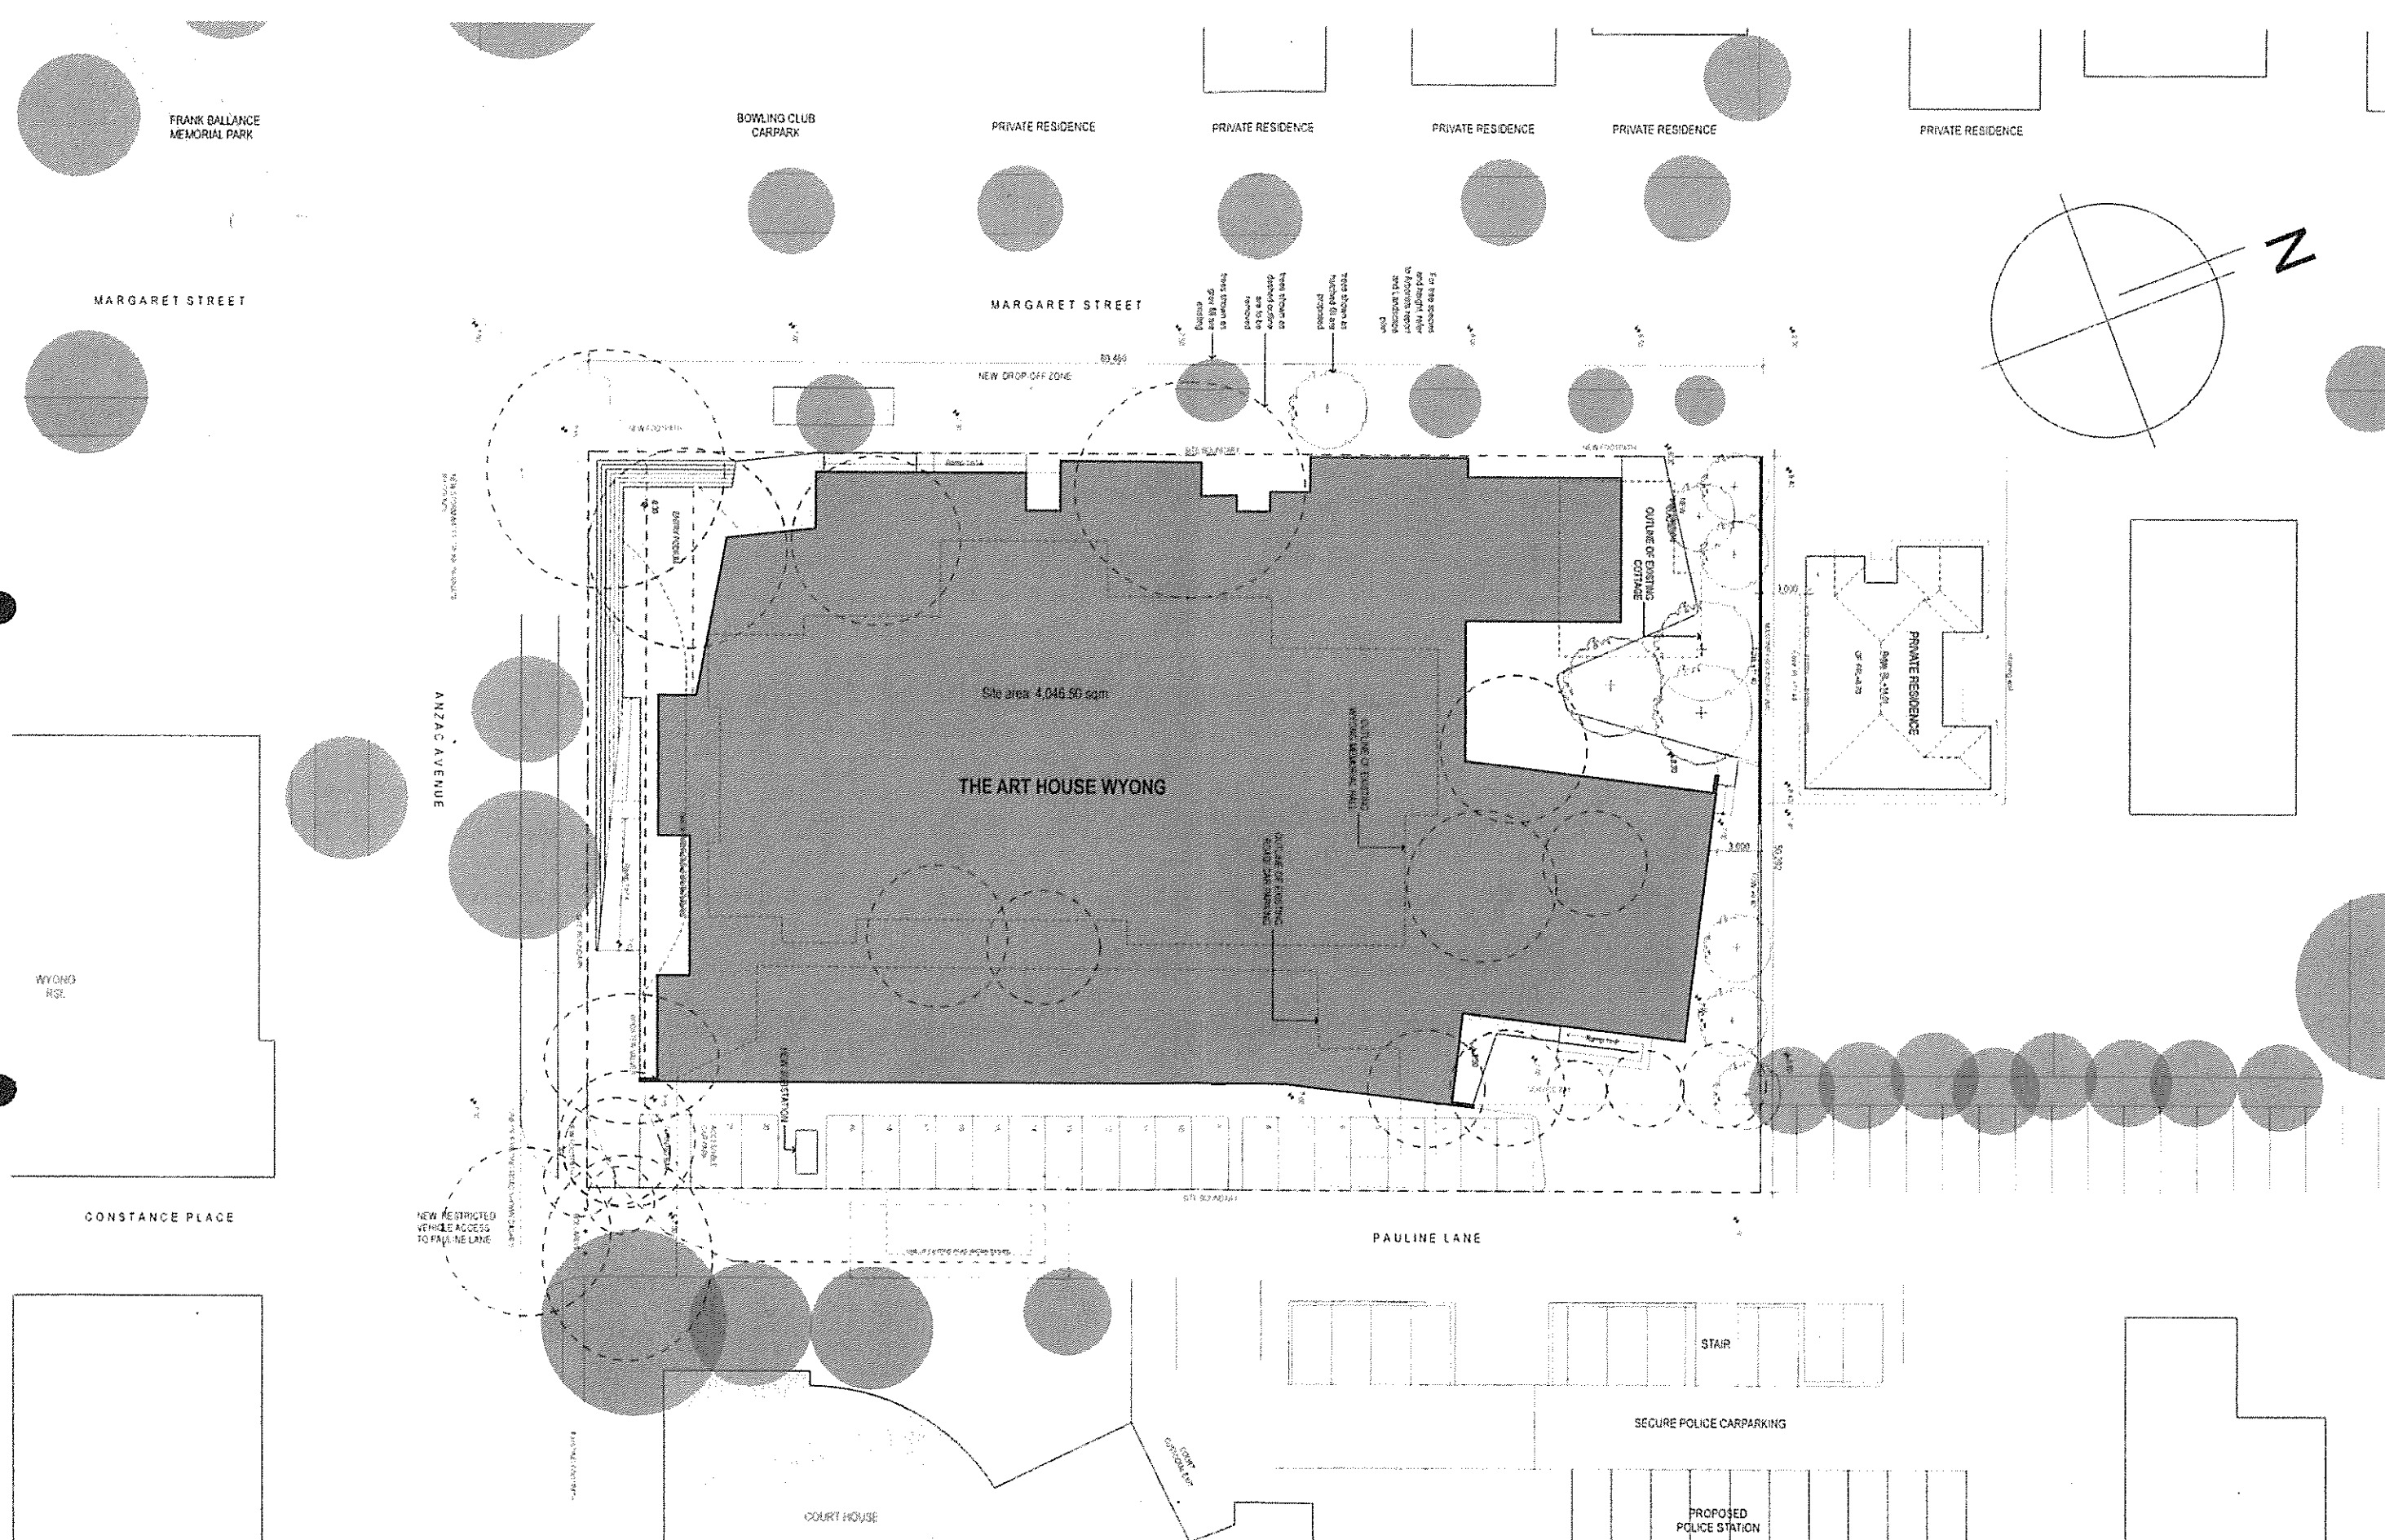

DATE	REV	NOTES	ACCESS CONSULTANT	ACOUSTIC ENGINEER	BICA CONSULTANT	CIVIL ENGINEER	ELECTRICAL ENGINEER	ESD CONSULTANT	CLIENT	PROJECT	ARCHITECT	DRAWING TITLE	DRAWN BY	CHECKED	DATE	REVISION
10/12/13	A	SUBMISSION OF A8840001	Accessibility Solutions Mark Hall Phone: 02 4811 1501 Email: mark.hall@accesssolutions.com.au	Acoustic Studio/Peter Griffiths Phone: 02 2511 1421 Email: peter.griffiths@acousticstudio.com.au	Blackett Maguire + Coombes/Tony Houslop Phone: 02 5111 7777 Email: tony@blackettmaguire.com.au	Northrop Stephen Feyer Phone: 02 5111 4788 Email: steve.feyer@northrop.com.au	Heron Robert/Tony Russell Phone: 02 4815 6611 Email: robert@heron.com.au	Accord/Jason Veale Phone: 02 4814 1824 Email: jason.veale@accord.com.au	WYONG SHIRE COUNCIL	THE ART HOUSE WYONG	TONKIN ZULAKHIA GREER ARCHITECTS 117 Reservoir Street ABN: 46002722349 P: (02) 9215 4900 F: (02) 9215 4901 EMAIL: tim.greer@tzg.com.au WEB: www.tzg.com.au	SITE PLAN	PM JH AYD8	TG	December 2013	A
										PROJECT NO: 10009	SCALES	1:400 (A3)	1:200 (A1)			
											PHASE	DA				

NOTES:
Do not scale off drawings. Use figured dimensions only. Repoint any discrepancies to the architect. These designs, plans, specifications and the copyright therein are the property of Tonkin Zulakhia Greer Architects Pty Ltd and must not be reproduced or copied, wholly or in part without written permission of Tonkin Zulakhia Greer Architects Pty Ltd.

ACCESS CONSULTANT
Accessibility Solutions Mark Hall
Phone: 02 4811 1501
Email: mark.hall@accesssolutions.com.au
FIRE ENGINEERING
Rafferty/Tony De Marle
Phone: 02 9259 0855
Email: tony@rafferty.com.au
TONKIN ZULAKHIA GREER ARCHITECTS
Quindooing/Mike Andrew/Mike
Phone: 02 4815 4788
Email: mike@tonkinzulakhia.com.au

ACOUSTIC ENGINEER
Acoustic Studio/Peter Griffiths
Phone: 02 2511 1421
Email: peter.griffiths@acousticstudio.com.au
HYDRAULIC ENGINEER
Wood & Grove Engineers/Tech Toden
Phone: 02 4884 7000
Email: tech.toden@wog.com.au
TRAFFIC ENGINEER
Accord/Peter Jefferys
Phone: 02 4205 1449
Email: peter.jefferys@accord.com.au

BICA CONSULTANT
Blackett Maguire + Coombes/Tony Houslop
Phone: 02 5111 7777
Email: tony@blackettmaguire.com.au
LANDSCAPE ARCHITECT
James Maher/Delaney Design/Annie Jones
Phone: 02 5110 5844
Email: annie@delaneydesign.com.au

CIVIL ENGINEER
Northrop Stephen Feyer
Phone: 02 5111 4788
Email: steve.feyer@northrop.com.au
MECHANICAL ENGINEER
Wood & Grove Engineers/Tech Toden
Phone: 02 4884 7000
Email: tech.toden@wog.com.au

ELECTRICAL ENGINEER
Heron Robert/Tony Russell
Phone: 02 4815 6611
Email: robert@heron.com.au
STRUCTURAL ENGINEER
SCA Structures/Andrew Simpson
Phone: 02 4810 6611
Email: andrew@scstructures.com.au

ESD CONSULTANT
Accord/Jason Veale
Phone: 02 4814 1824
Email: jason.veale@accord.com.au
THEATRE CONSULTANT
Tony Toulson & Associates/Tony Toulson
Phone: 02 4351 4800
Email: tony.toulson@toulson.com.au

CLIENT
WYONG SHIRE COUNCIL
PROJECT
THE ART HOUSE WYONG
ARCHITECT
TONKIN ZULAKHIA GREER ARCHITECTS
117 Reservoir Street
ABN: 46002722349
P: (02) 9215 4900
F: (02) 9215 4901
EMAIL: tim.greer@tzg.com.au
WEB: www.tzg.com.au


DRAWING TITLE
SITE PLAN
SCALES
1:400 (A3)
1:200 (A1)
PHASE
DA
PROJECT NO
10009


DRAWN BY
PM JH AYD8
CHECKED
TG
DATE
December 2013
REVISION
A

TONKIN ZULAKHIA GREER ARCHITECTS
117 Reservoir Street
ABN: 46002722349
P: (02) 9215 4900
F: (02) 9215 4901
EMAIL: tim.greer@tzg.com.au
WEB: www.tzg.com.au


SCALES
1:400 (A3)
1:200 (A1)
PHASE
DA
PROJECT NO
10009

DRAWN BY
PM JH AYD8
CHECKED
TG
DATE
December 2013
REVISION
A

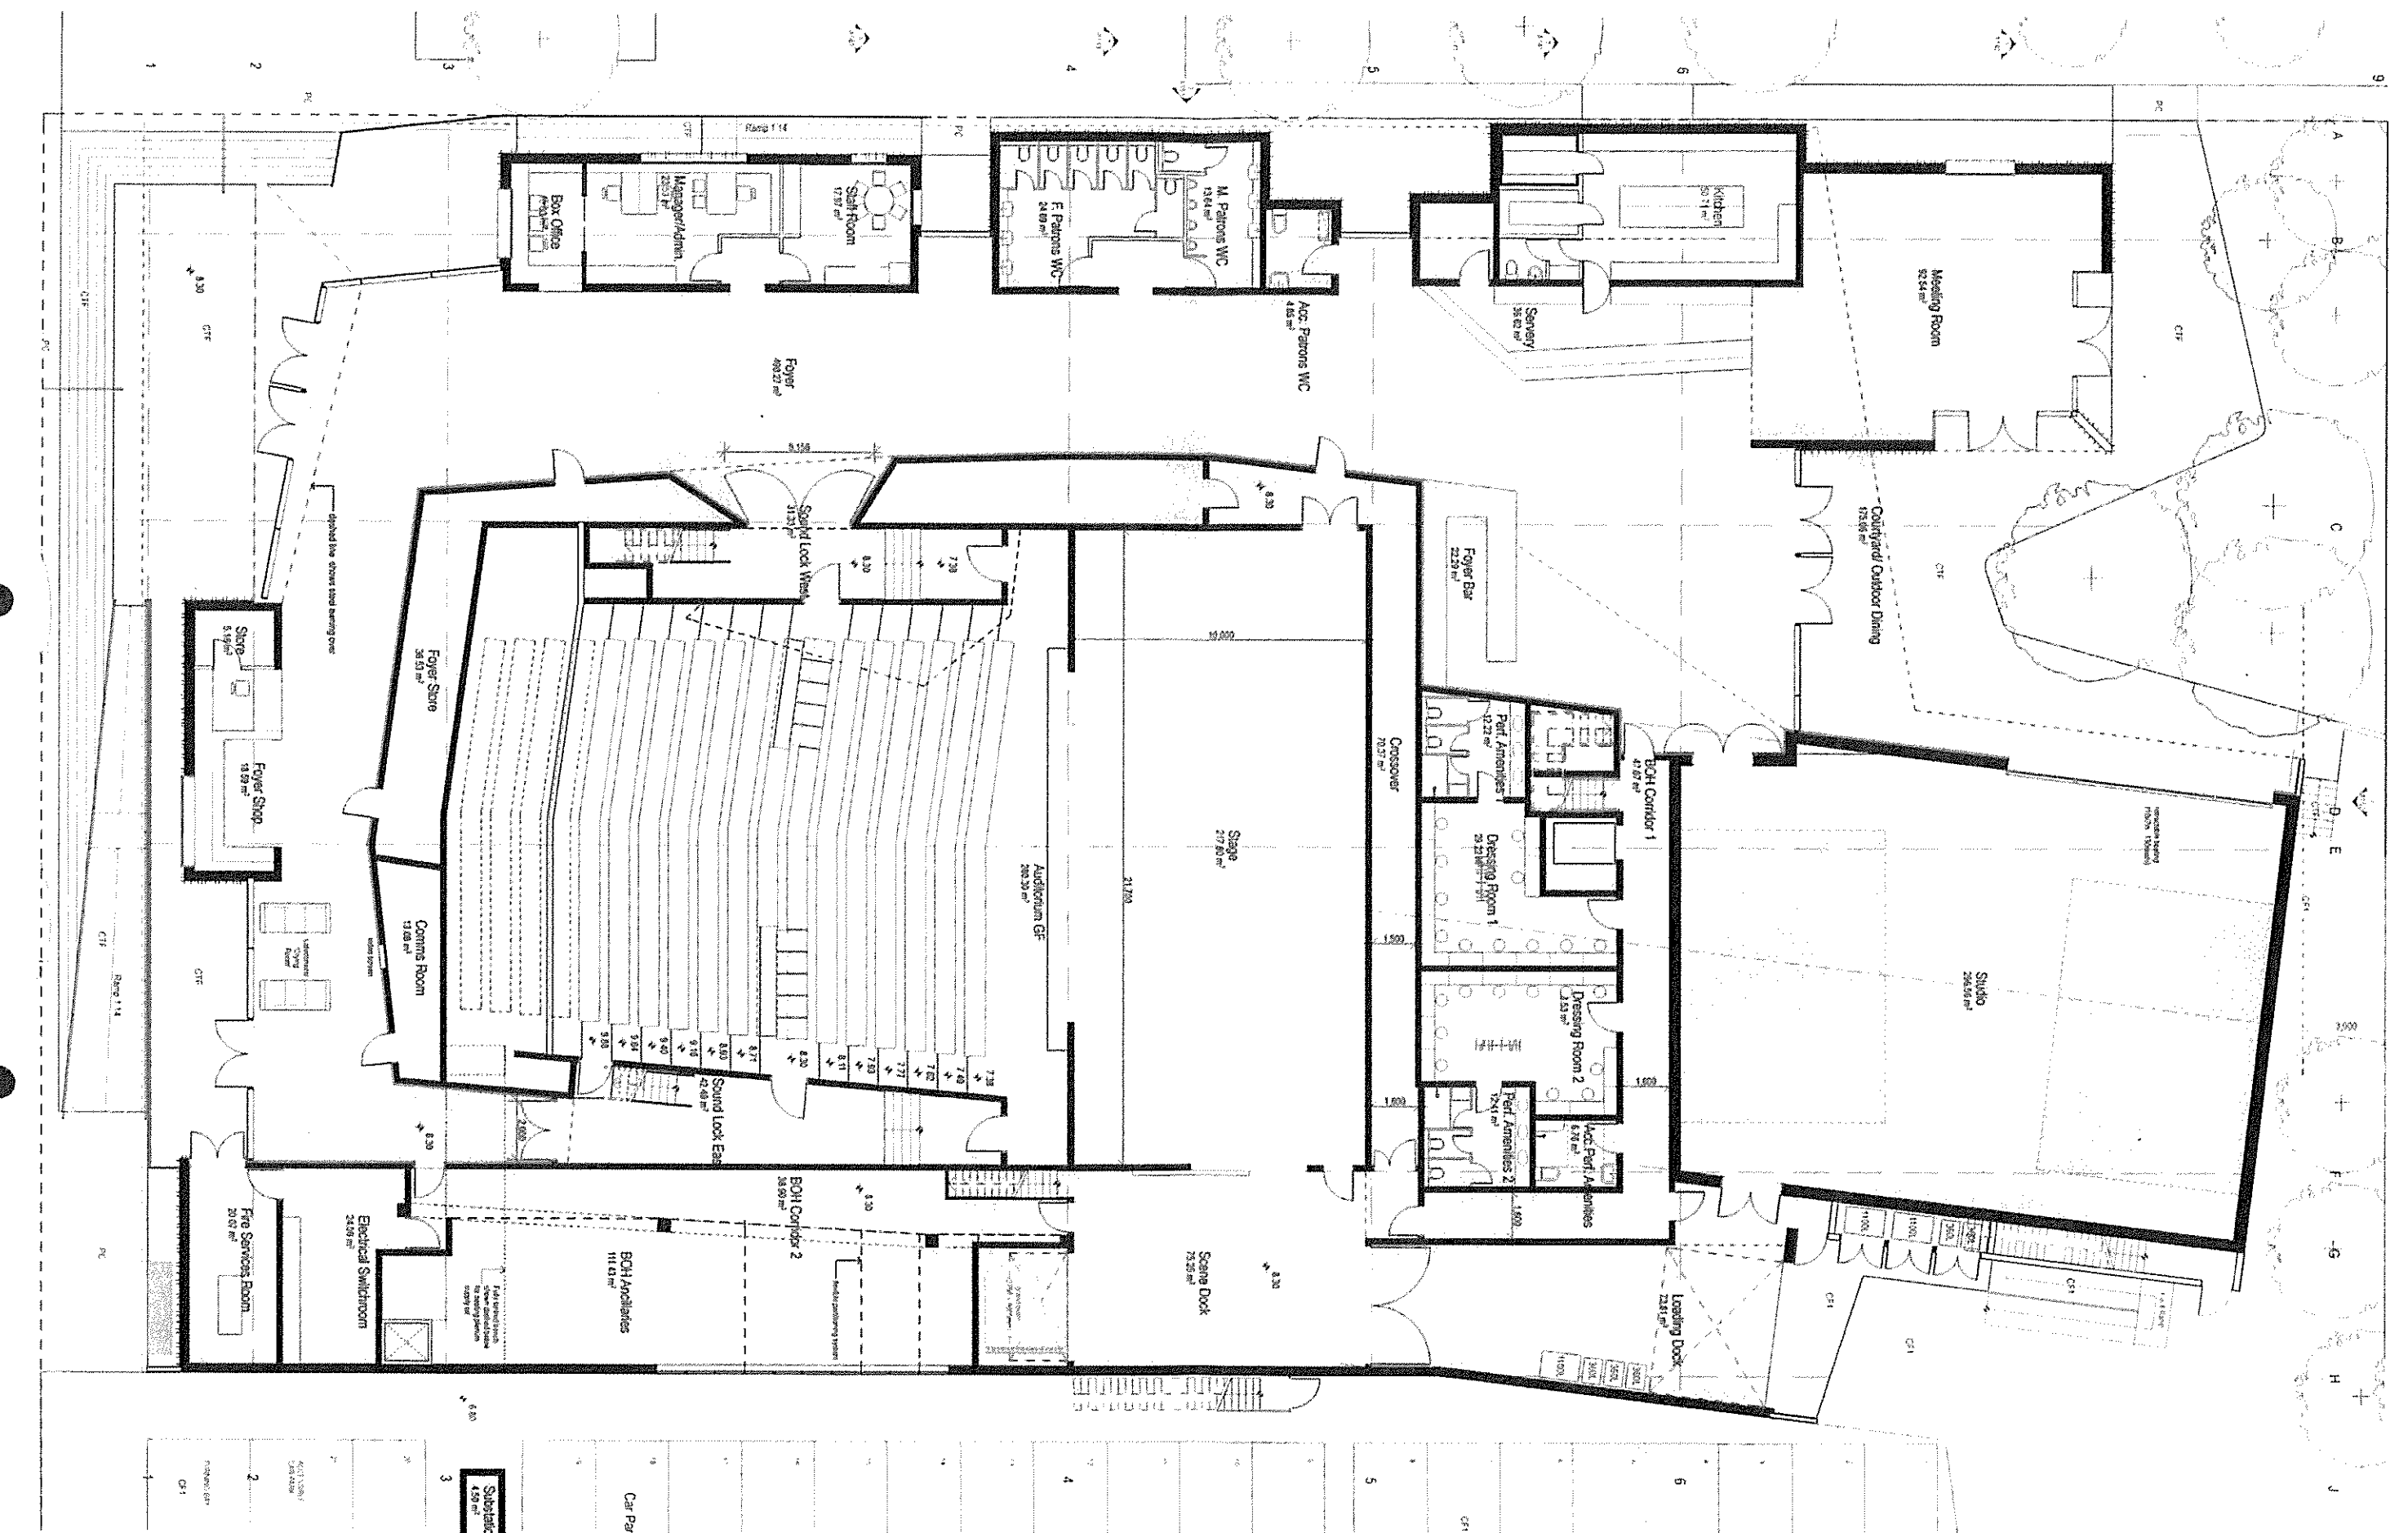

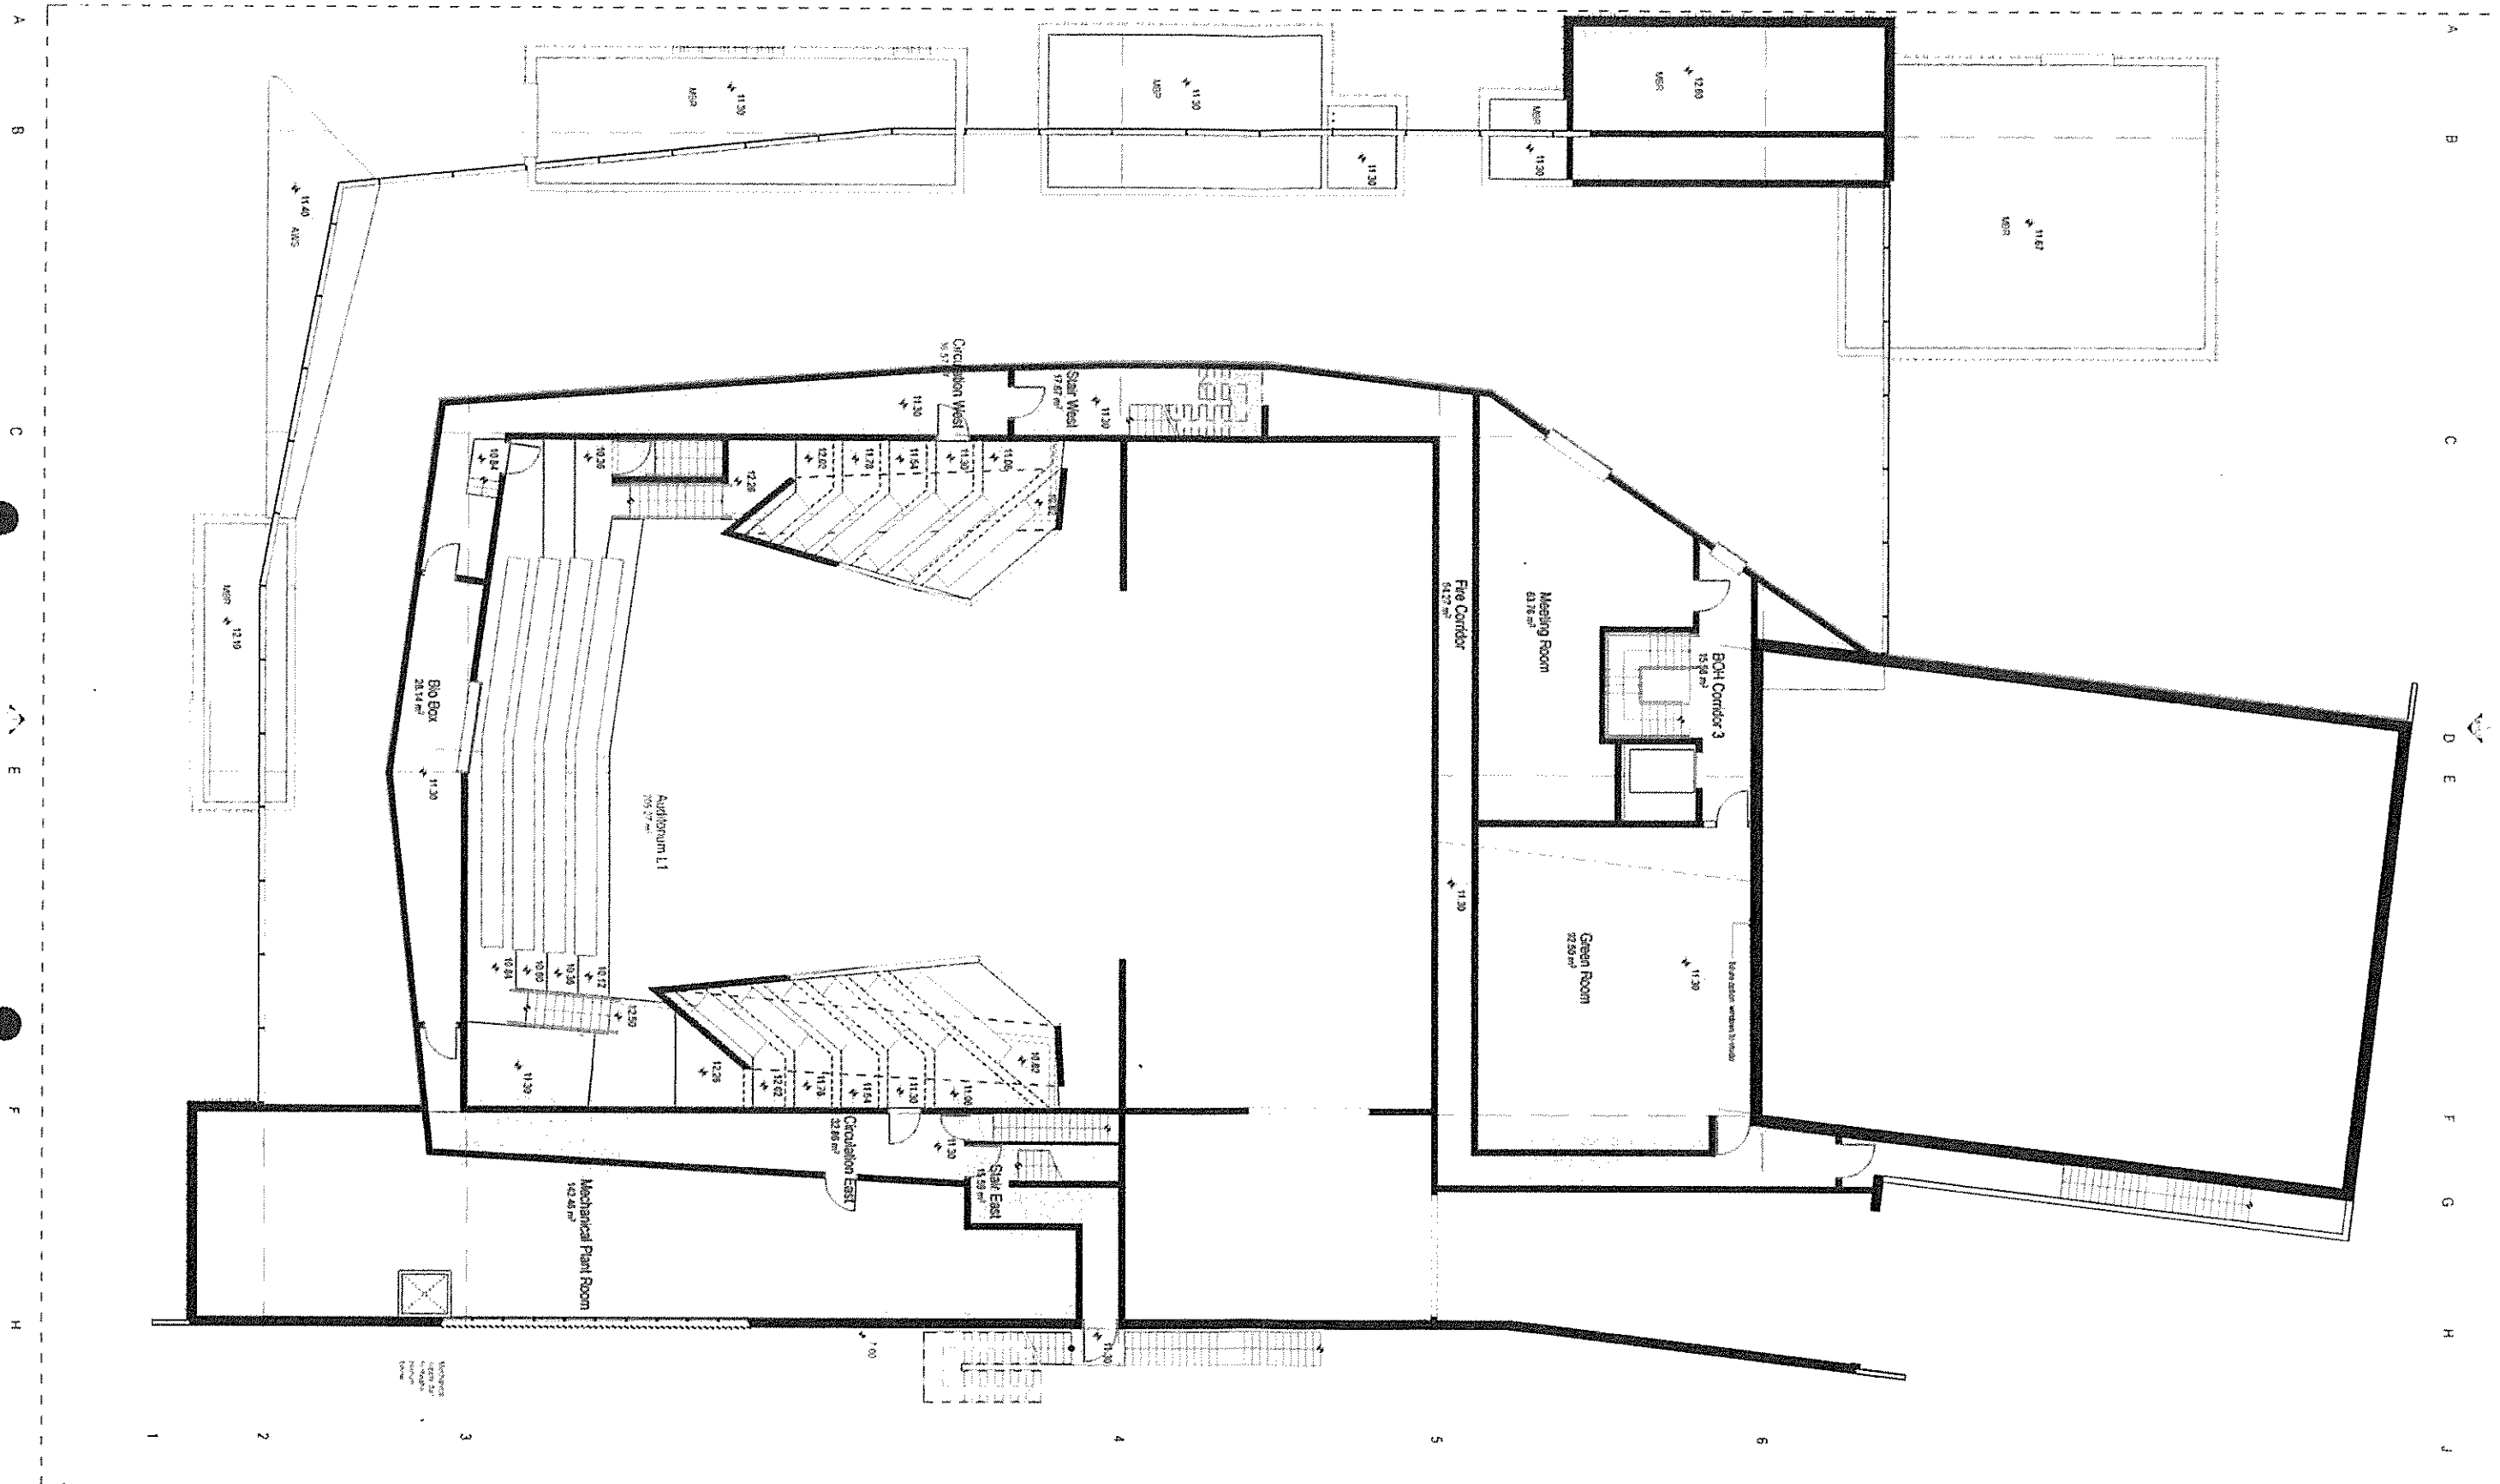

DATE 12/12/2013	REV. NOTES 4. PERMANENT DIMENSIONS	NOTES Do not scale off drawings. Use figured dimensions only. Report any discrepancies to the architect. These design plans, specifications and the copyright therein are the property of Tonkin Zulaikha Greer Architects Pty Ltd and must not be reproduced or copied wholly or in part without written permission of Tonkin Zulaikha Greer Architects Pty Ltd.	ACCESS CONSULTANT Accessibility Solutions Mark Red Phone: 02 9511 1162 Email: markred@accesssolutions.com.au FIRE ENGINEERING Ruslan Tord De Maria Phone: 02 9579 9525 Email: ruslan@ruslan.com.au TOWN PLANNER Glenoreen Muiir Andrew Muiir Phone: 02 9875 4768 Email: gmuir@permaculture.com.au	ACOUSTIC ENGINEER Acoustic Studio Peter Griffith Phone: 02 9551 9441 Email: peter.griffith@acousticstudio.com.au HYDRAULIC ENGINEER Wood & Grove Engineers Nick Scobie Phone: 02 9484 1033 Email: nick.scobie@wge.com.au TRAFFIC ENGINEER Acumen Roger Joffe Phone: 02 9291 4440 Email: roger.joffe@acumen.com.au	BCA CONSULTANT Blackart Rogers & Colebourne Tony Healy Phone: 02 9211 1777 Email: Tony@blackart.com.au LANDSCAPE ARCHITECT James Mulder Delaney Design Anton James Phone: 02 9151 5544 Email: anton@delaneydesign.com.au	CIVIL ENGINEER Nortrup Stephen Freyer Phone: 02 9441 8168 Email: stephen@nortrup.com.au MECHANICAL ENGINEER Wood & Grove Engineers Joshua Hill Phone: 02 9484 1033 Email: joshua.hill@wge.com.au	ELECTRICAL ENGINEER Harris Roberts Tom Russell Phone: 02 9411 0611 Email: tom.russell@harris.com.au STRUCTURAL ENGINEER SCA Structures Andrew Simpson Phone: 02 9411 9911 Email: andrew@scasystems.com.au	ESD CONSULTANT Accord Jason Voise Phone: 02 9534 1804 Email: jason.voise@accord.com.au THEATRE CONSULTANT Tony Youden & Associates Tony Youden Phone: 02 9457 8802 Email: tony.youden@youden.com.au	CLIENT WYONG SHIRE COUNCIL Client Contact: Michael Moran Phone: 02 4351 5542 Email: Michael.Moran@wyong.nsw.gov.au	PROJECT THE ART HOUSE WYONG PROJECT NO: 10003	ARCHITECT TONKIN ZULAIKHA GREER ARCHITECTS 117 Reservoir Street ABN: 49002722349 P: (02) 9215 4900 F: (02) 9215 4901 EMAIL: tm.greer@tzg.com.au WEB: www.tzg.com.au	DRAWING TITLE LEVEL 1 PLAN SCALES 1:200 (A3) 1:100 (A1) PHASE 0A	DRAWN BY RM, JH, AVDB CHECKED TG DATE December 2013 REVISION A
--------------------	---------------------------------------	---	---	---	--	--	---	---	---	--	--	--	--

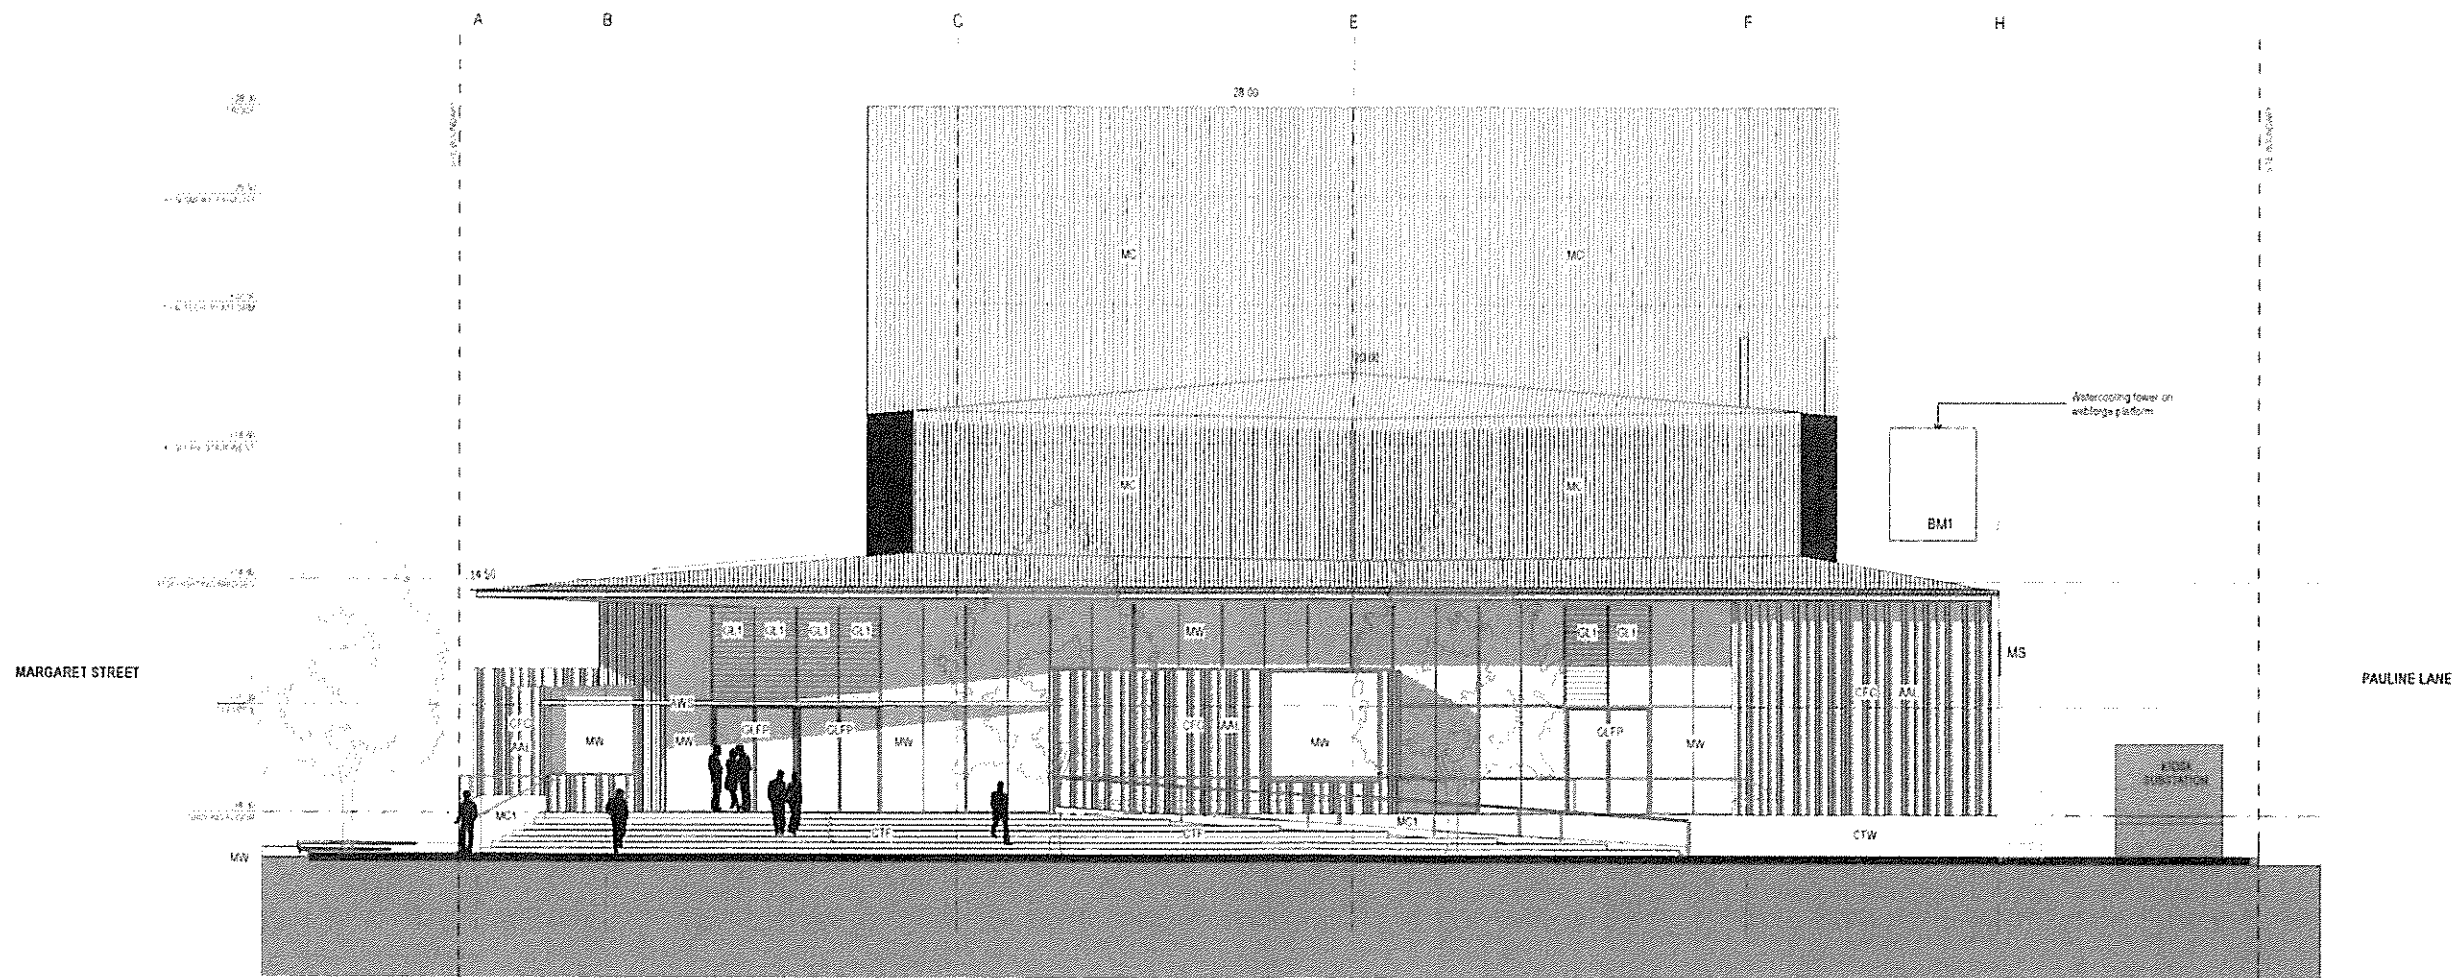

DATE REV NOTES
16/12/13 A

NOTES:
Do not scale off drawings. Use figured dimensions only. Report any discrepancies to the architect. These design plans, specifications and the copyright therein are the property of Tonkin Zulaika Greer Architects Pty Ltd and must not be reproduced or copied wholly or in part without written permission of Tonkin Zulaika Greer Architects Pty Ltd.

ACCESS CONSULTANT
Accessability Solutions Mark Pitt
Phone: 02 9551 1582
Email: mark@accessability.com.au

FIRE ENGINEERING
Raffles Trent De Maria
Phone: 02 9229 9800
Email: trent@raffles.com.au

TOWN PLANNER
Glennys Maitland Andrew Maitland
Phone: 02 9275 4166
Email: glennys@glennysmaitland.com.au

ACOUSTIC ENGINEER
Acoustic Design Peter Griffin
Phone: 02 9551 1582
Email: peter@acousticdesign.com.au

HYDRAULIC ENGINEER
Wood & Grove Engineers Rick Boden
Phone: 02 4384 1200
Email: rick@wogroup.com.au

TRAFFIC ENGINEER
Accura Roger Joffe
Phone: 02 9275 4166
Email: roger@accura.com.au

BCA CONSULTANT
Shankar Maru & Goldsmith Tony Hestup
Phone: 02 9271 1770
Email: tony@shankar.com.au

LANDSCAPE ARCHITECT
James Marlow Delany Design Anton James
Phone: 02 9271 1614
Email: anton@delanydesign.com.au

CIVIL ENGINEER
Northrop Stephen Freyre
Phone: 02 9241 4188
Email: stephen@northrop.com.au

MECHANICAL ENGINEER
Wood & Grove Engineers Joshua HS
Phone: 02 6484 1950
Email: joshua@wogroup.com.au

ELECTRICAL ENGINEER
Harris Roberts Tony Russell
Phone: 02 9551 6200
Email: tony@harris.com.au

STRUCTURAL ENGINEER
SDA Structures Andrew Simpson
Phone: 02 9271 6514
Email: andrew@sdastructures.com.au

ESD CONSULTANT
Artcon Jason Hesse
Phone: 02 9344 2054
Email: jason@artcon.com.au

THEATRE CONSULTANT
Tony Youden & Associates Terry Youden
Phone: 02 9271 6500
Email: tony@youden.com.au

CLIENT
WYONG SHIRE COUNCIL

PROJECT
THE ART HOUSE WYONG

ARCHITECT
TONKIN ZULAIKA GREER ARCHITECTS

117 Reserve Street
ABN: 4632722349
P: 021 9215 4500
F: 021 9215 4501
EMAIL: tm.greer@tjg.com.au
WEB: www.tjg.com.au

DRAWING TITLE
SOUTH ELEVATION

SCALES
1:200 (A3), 1:100 (A1)

PHASE
DA


DRAWING NO
A150

DRAWN BY
RM 24 AyDB

CHECKED
TG

DATE
December 2013

REVISION
A

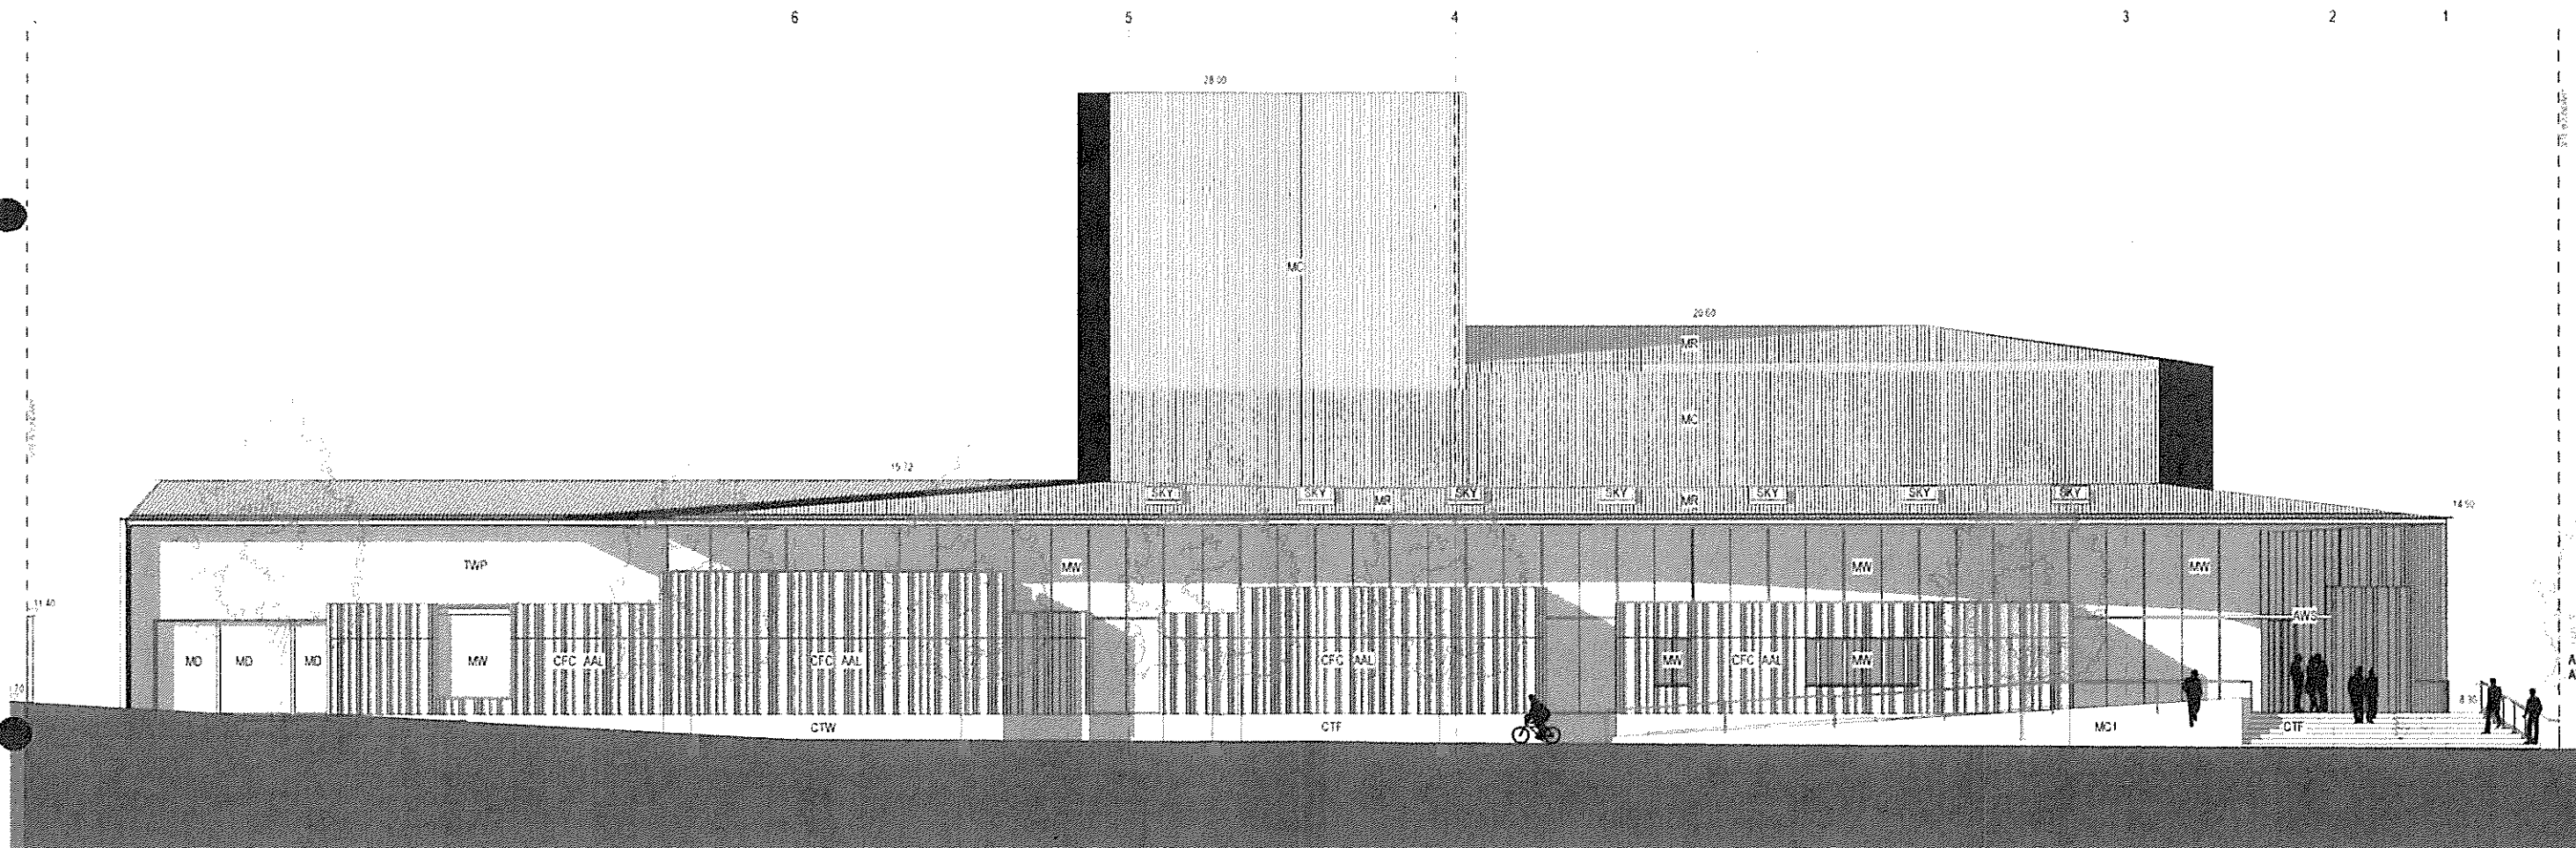

DATE 15.12.2013
REV 01
NOTES

NOTES:
Do not scale off drawings. Use figured dimensions only. Report any discrepancies to the architect. These designs, plans, specifications and the copyright therein are the property of Tonkin Zulaikha Greer Architects Pty Ltd and must not be reproduced or copied, wholly or in part without written permission of Tonkin Zulaikha Greer Architects Pty Ltd.

ACCESS CONSULTANT
Accessibility Solutions Mark Paul
Phone: 02 9661 1162
Email: mark@accesssolutions.com.au
FIRE ENGINEERING
Randall Todd De Mott
Phone: 02 9293 9038
Email: randall@rdm.com.au
TOWN PLANNER
Glenine Marie Andrus
Phone: 02 9215 1168
Email: glenine@glendesign.com.au

ACOUSTIC ENGINEER
Acoustic Studio Peter Griffin
Phone: 02 9537 6642
Email: peter.griffin@acousticstudio.com.au
HYDRAULIC ENGINEER
Wood & Grove Engineers Nick Cohen
Phone: 02 6884 7500
Email: nick@wogrove.com.au
TRAFFIC ENGINEER
Andrew Roger Jeffers
Phone: 02 9295 6885
Email: andy@andysdesign.com.au

BCA CONSULTANT
Blackett Maguire & Goldsmith Tony Hancock
Phone: 02 9211 7117
Email: Tony@blackettmaguire.com.au
LANDSCAPE ARCHITECT
James Matthew Culinary Design Adam James
Phone: 02 9312 2644
Email: adam@jmcdesign.com.au

CIVIL ENGINEER
Northrop Stephen Fryer
Phone: 02 9241 4168
Email: stephen@northrop.com.au
MECHANICAL ENGINEER
Wood & Grove Engineers Joshua Ho
Phone: 02 6884 7500
Email: joshua@wogrove.com.au

ELECTRICAL ENGINEER
Helen Roberts Tom Roberts
Phone: 02 9611 6611
Email: helen@helenroberts.com.au
STRUCTURAL ENGINEER
SCA Structures Andrew Simpson
Phone: 02 9812 8111
Email: andy@scasolutions.com.au

ESD CONSULTANT
Jacobs Jason Viala
Phone: 02 9534 1044
Email: jason.viala@jacobs.com.au
THEATRE CONSULTANT
Tony Toudien & Associates Tony Toudien
Phone: 02 9367 4005
Email: tony@toudien.com.au


CLIENT
WYONG SHIRE COUNCIL
Jason L. Corbett, Mayor
Phone: 02 4392 1910
Email: michael@wyong.nsw.gov.au

PROJECT
THE ART HOUSE WYONG
PROJECT NO. 10003

ARCHITECT
TONKIN ZULAKHA GREER ARCHITECTS
117 Reservoir Street
ABN: 46002722149
P: (02) 9215 4300
F: (02) 9215 4501
EMAIL: tm.greer@tzg.com.au
WEB: www.tzg.com.au

DRAWING TITLE
WEST ELEVATION
TONKIN ZULAKHA GREER ARCHITECTS
SCALES
1:200 (A3)
1:100 (A1)
PHASE
DA

DRAWN BY
RM, JM, ASD
CHECKED
TG
DATE
December 2013
REVISION
A

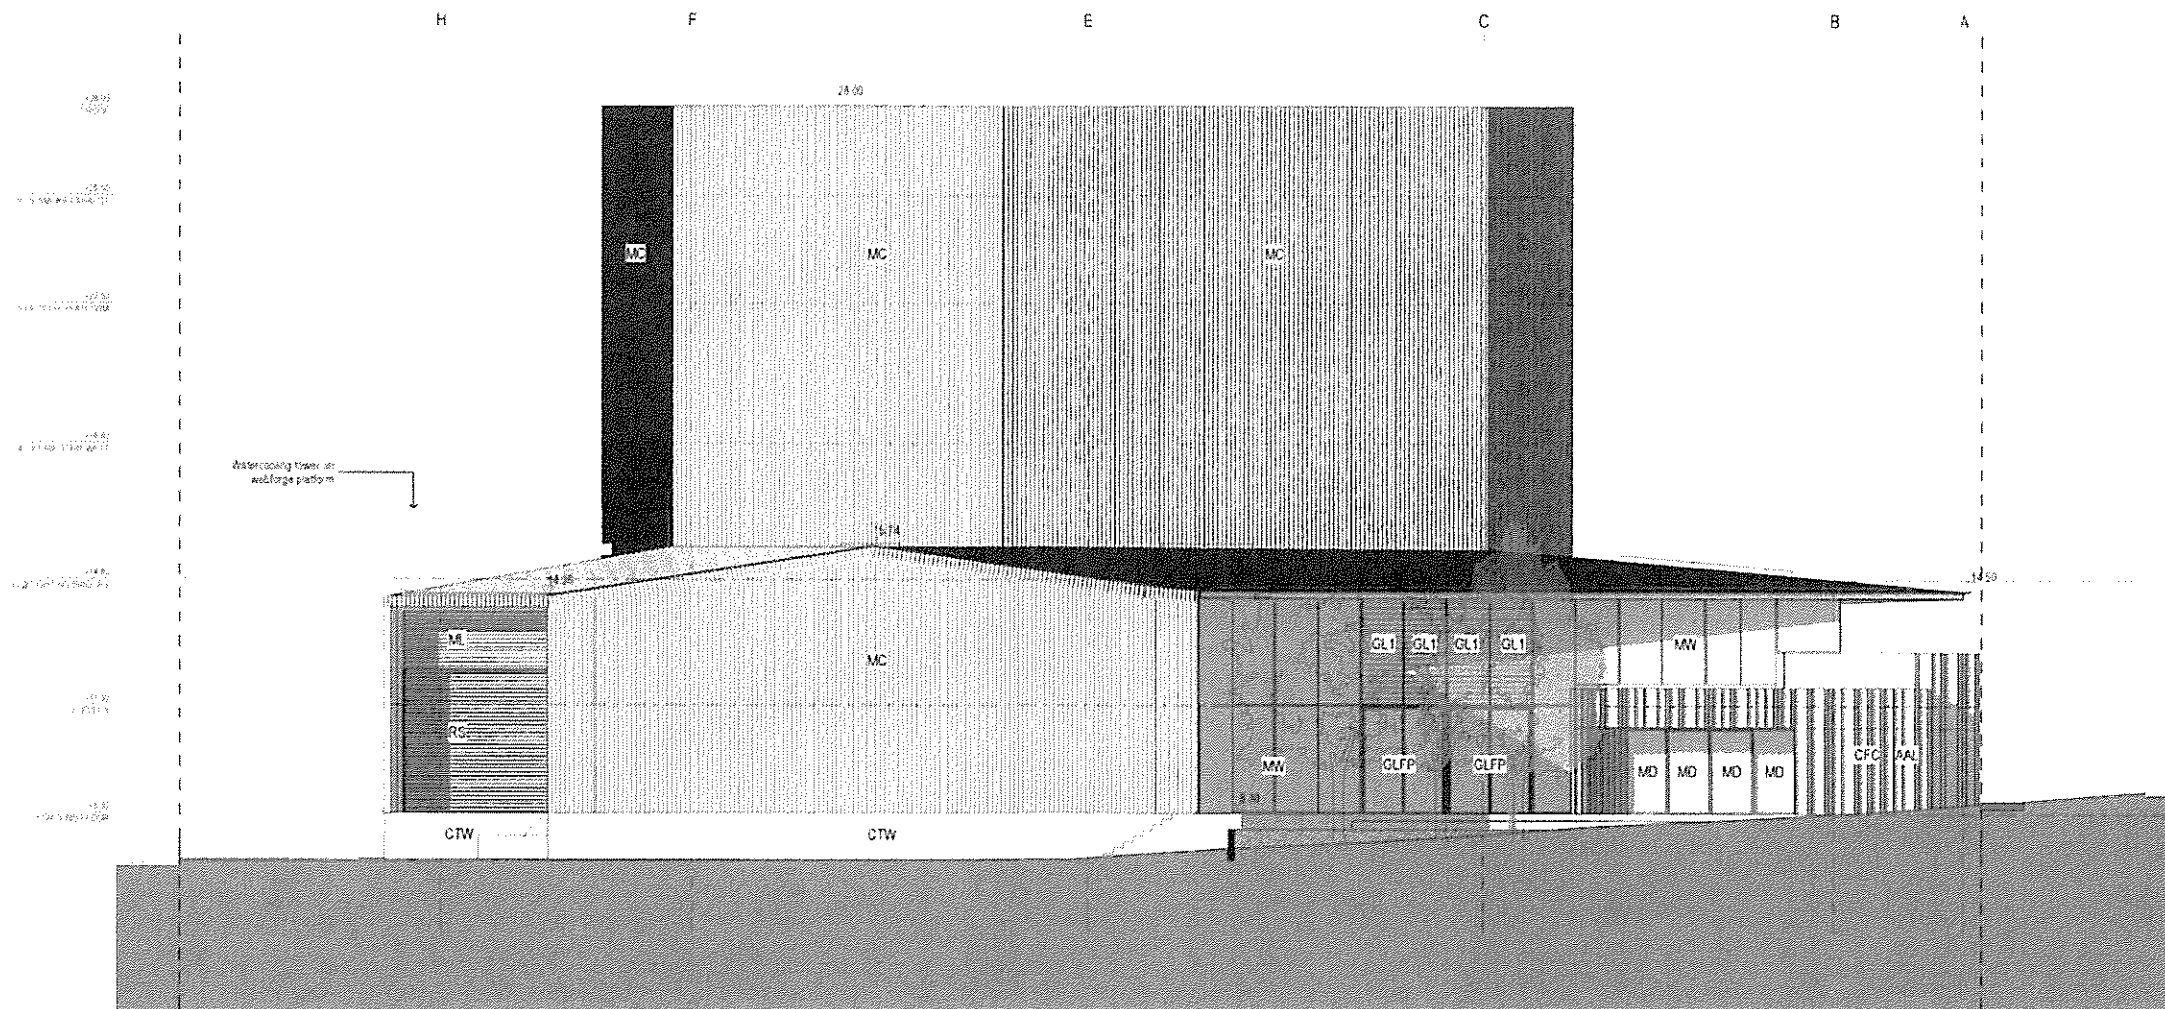

DATE	REV	NOTES
14/12/2013	1	ISSUED FOR TENDERS

NOTES
Do not scale off drawings. Use figure dimensions only. Report any discrepancies to the architect. These drawings, plans, specifications and the copyright therein are the property of Tonkin Zulaikha Greer Architects Pty Ltd. and must not be reproduced or copied wholly or in part without written permission of Tonkin Zulaikha Greer Architects Pty Ltd.

ACCESS CONSULTANT
Accessibility Solutions Mark Roff
Phone: 02 9581 1192
Email: mark.roff@access.com.au

FIRE ENGINEERING
Raffaello Tosti De Maria
Phone: 02 9559 6025
Email: rto@raffa.com.au

TOWN PLANNER
Claremont Minto Andrew Minto
Phone: 02 9515 4188
Email: andrew@claremontminto.com.au

ACOUSTIC ENGINEER
Acoustic Studios Peter Griffin
Phone: 02 9515 4188
Email: peter.griffin@acousticstudios.com.au

HYDRAULIC ENGINEER
Wood & Grove Engineers Nick Sadler
Phone: 02 4884 1000
Email: nick.sadler@wag.com.au

TRAFFIC ENGINEER
Aecore Roger Jeffries
Phone: 02 9265 1244
Email: roger.jeffries@aecore.com.au

BICA CONSULTANT
BlackArt Maguire + Doherty Tony Henrich
Phone: 02 9214 7777
Email: tony@blackartmaguire.com.au

LANDSCAPE ARCHITECT
James Maher Delaney Design Antea James
Phone: 02 9150 5444
Email: antea@delaneydesign.com.au

CIVIL ENGINEER
Northrop Stephens Pty Ltd
Phone: 02 9221 4344
Email: stephens@northrop.com.au

MECHANICAL ENGINEER
Wood & Grove Engineers Joshua Ho
Phone: 02 4884 1000
Email: joshua.ho@wag.com.au

ELECTRICAL ENGINEER
Horton Palmer Tom Puccini
Phone: 02 9515 4188
Email: tom.puccini@hortonpalmer.com.au

STRUCTURAL ENGINEER
SDA Structures Andrew Simpson
Phone: 02 9515 4188
Email: andrew@sdastucture.com.au

ESD CONSULTANT
Aecore Jason Vento
Phone: 02 9515 4188
Email: jason.vento@aecore.com.au

DRAWING CONSULTANT
Tony Yiddan & Associates Tony Yiddan
Phone: 02 9515 4188
Email: tony.yiddan@yiddan.com.au

CLIENT
WYONG SHIRE COUNCIL

Shire Engineer: Stephen Horne
Phone: 02 4352 1000
Email: stephen.horne@wyong.nsw.gov.au

PROJECT
THE ART HOUSE WYONG

PROJECT NO. 10003

ARCHITECT
TONKIN ZULAKHA GREER ARCHITECTS

117 Riverside Street
ASH 4603 2722348
P: (02) 9215 4900
F: (02) 9215 4901
EMAIL: tm.greer@tzig.com.au
WEB: www.tzig.com.au

DRAWING TITLE
NORTH ELEVATION

SCALES
PHASE
DA

DRAWING NO.


DRAWN BY
RM, JH, AVDB

CHECKED
TG

DATE
December 2013

REVISION
A

1:100 (A1)
A152

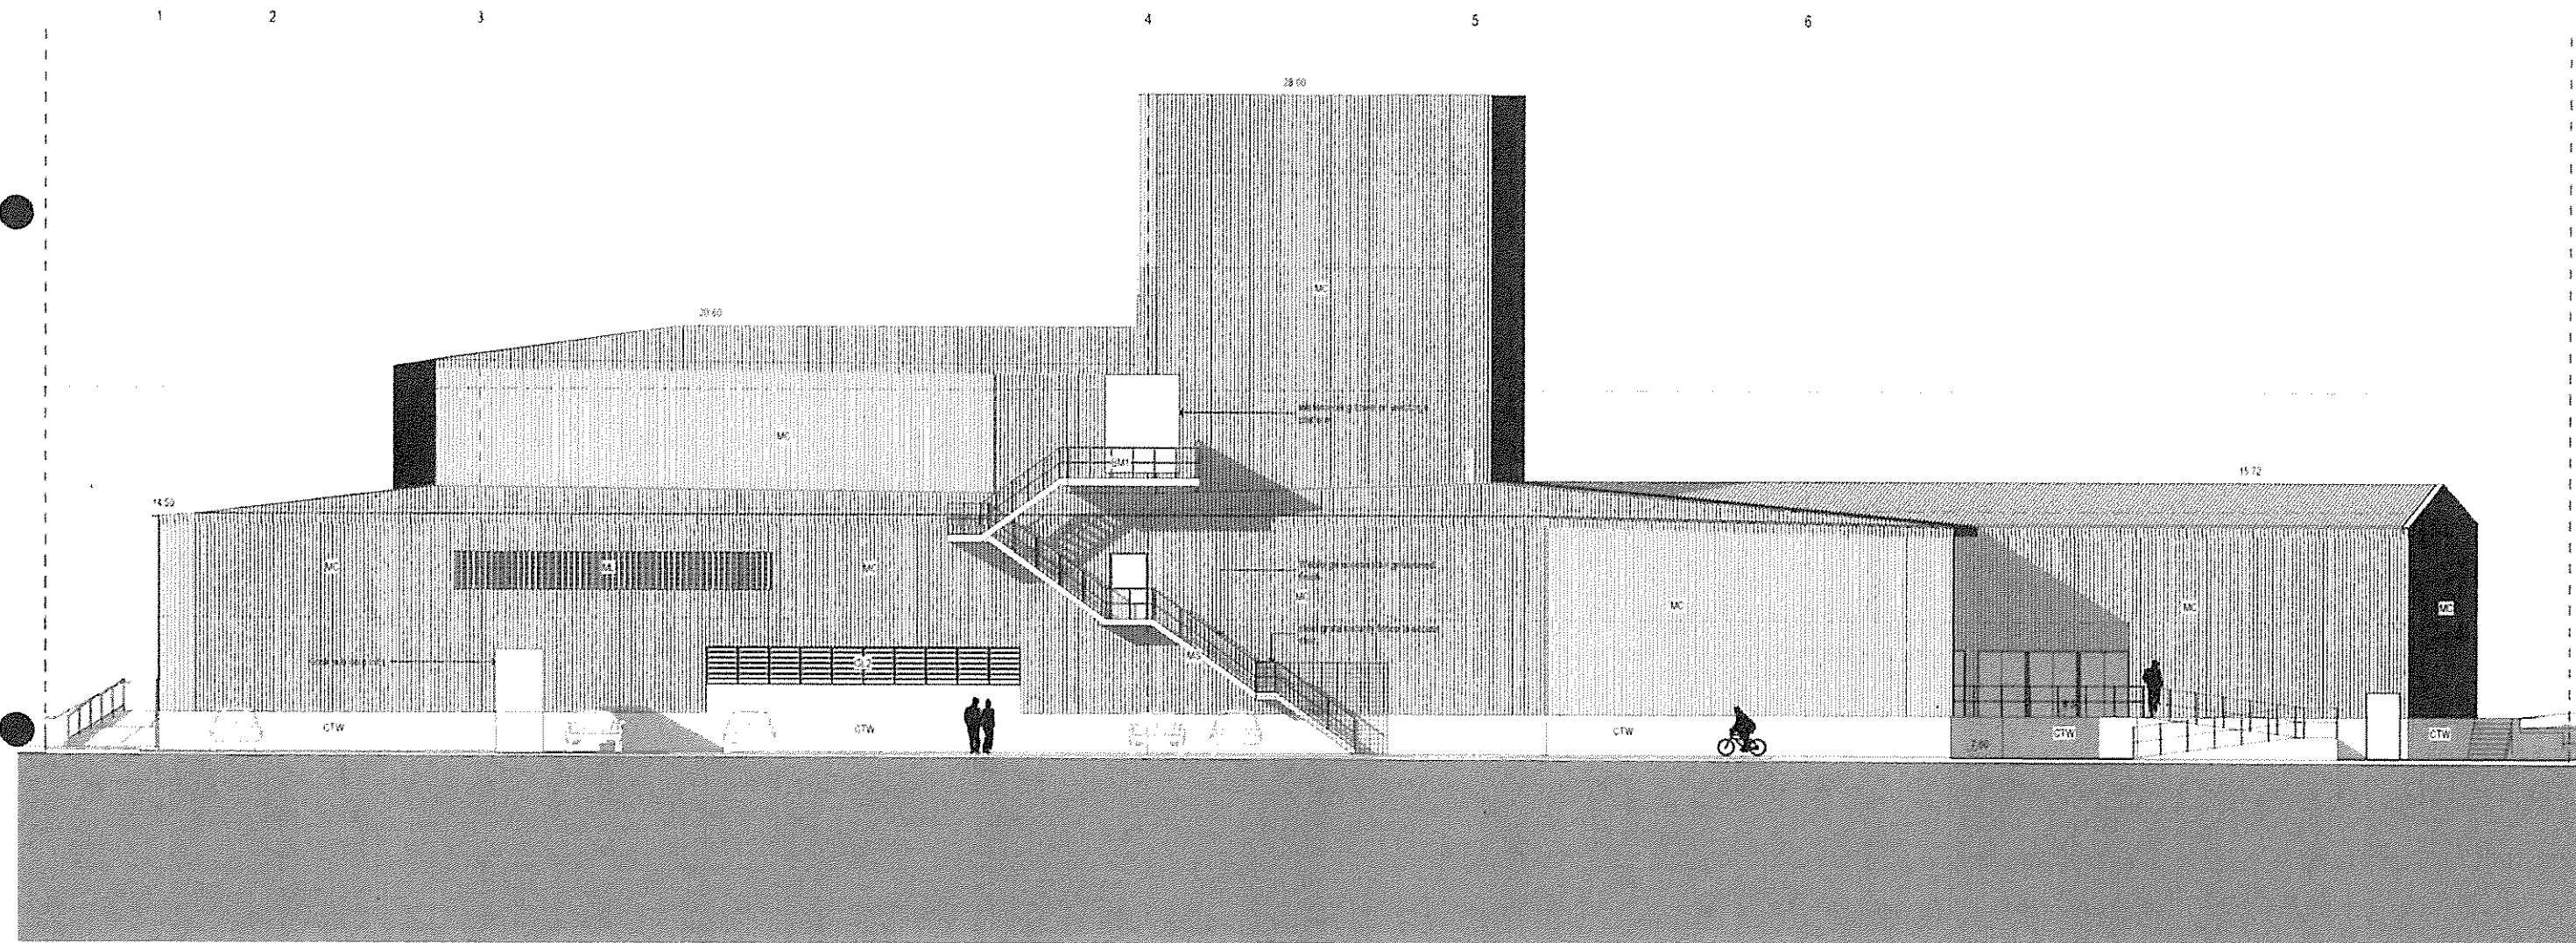

DATE	REV	NOTES
14/12/2013	A	ADDED FOR GRADING WORK

NOTES
Do not make off drawings. Use figured dimensions only. Report any discrepancies to the architect. These design plans, specifications and the copyright therein are the property of Tonkin Zulaikha Greer Architects Pty Ltd and must not be reproduced or copied wholly or in part without written permission of Tonkin Zulaikha Greer Architects Pty Ltd.

ACCESS CONSULTANT
Accessibility Solutions Mark Red
Phone: 02 9631 1282
Email: mark.red@access.com.au
FIRE ENGINEERING
Ruffell Tom De Maria
Phone: 02 9255 1625
Email: tom@ruffell.com.au
TOWN PLANNER
Gardening Minto Andrew Minto
Phone: 02 9615 4188
Email: andrew@gardeningminto.com.au

ACOUSTIC ENGINEER
Acoustic Studio Peter Griffin
Phone: 02 9631 6121
Email: peter.griffin@acousticstudio.com.au
HYDRAULIC ENGINEER
Wood & Green Engineers Nick Sedek
Phone: 02 9484 1700
Email: nick.sedek@wge.com.au
TRAFFIC ENGINEER
Angus Raper Angus
Phone: 02 9615 4188
Email: raper.angus@angus.com.au

BCA CONSULTANT
Blackett Maynard & Goldsmith Tony Haxell
Phone: 02 9211 7122
Email: tony@blackettmaynard.com.au
LANDSCAPE ARCHITECT
James Mather Delaney Design Anton Jurek
Phone: 02 9310 5581
Email: anton@delaneydesign.com.au

CIVIL ENGINEER
Hartberg Stephen Freyer
Phone: 02 9241 8188
Email: stephen@hartberg.com.au
MECHANICAL ENGINEER
David & Green Engineers Joshua Ho
Phone: 02 9484 1700
Email: joshua@dg-engineers.com.au

ELECTRICAL ENGINEER
Meron Rubeney Tom Runcie
Phone: 02 9615 6017
Email: tom@meronrubeney.com.au
STRUCTURAL ENGINEER
JDA Structures Andrew Simpson
Phone: 02 98 10 00 11
Email: andrew@jdastructures.com.au

ESD CONSULTANT
Accorsi Jason Greer
Phone: 02 9974 3554
Email: jason.greer@accorsi.com.au
THEATRE CONSULTANT
Tony Tipland & Associates Tony Tipland
Phone: 02 9267 4820
Email: tony.tipland@tga.com.au

CLIENT
WYONG SHIRE COUNCIL
Shirley Corbett, Manager
Phone: 02 4350 3500
Email: shirley.corbett@wyong.nsw.gov.au

PROJECT
THE ART HOUSE WYONG
PROJECT NO 10003

ARCHITECT
TONKIN ZULAKHA GREER ARCHITECTS
157 Reservoir Street
ABN 4600272248
P (02) 9215 4900
F (02) 9215 4901
EMAIL: tonk@greer.com.au
WEB: www.tzg.com.au

DRAWING TITLE
EAST ELEVATION
SCALES
1:200 (A3)
1:100 (A4)
PHASE
DA

DRAWING NO
A153

DRAWN BY
RM JH AVDB
CHECKED
TG
DATE
December 2013
REVISION
A
Rev: 001/13/13

