


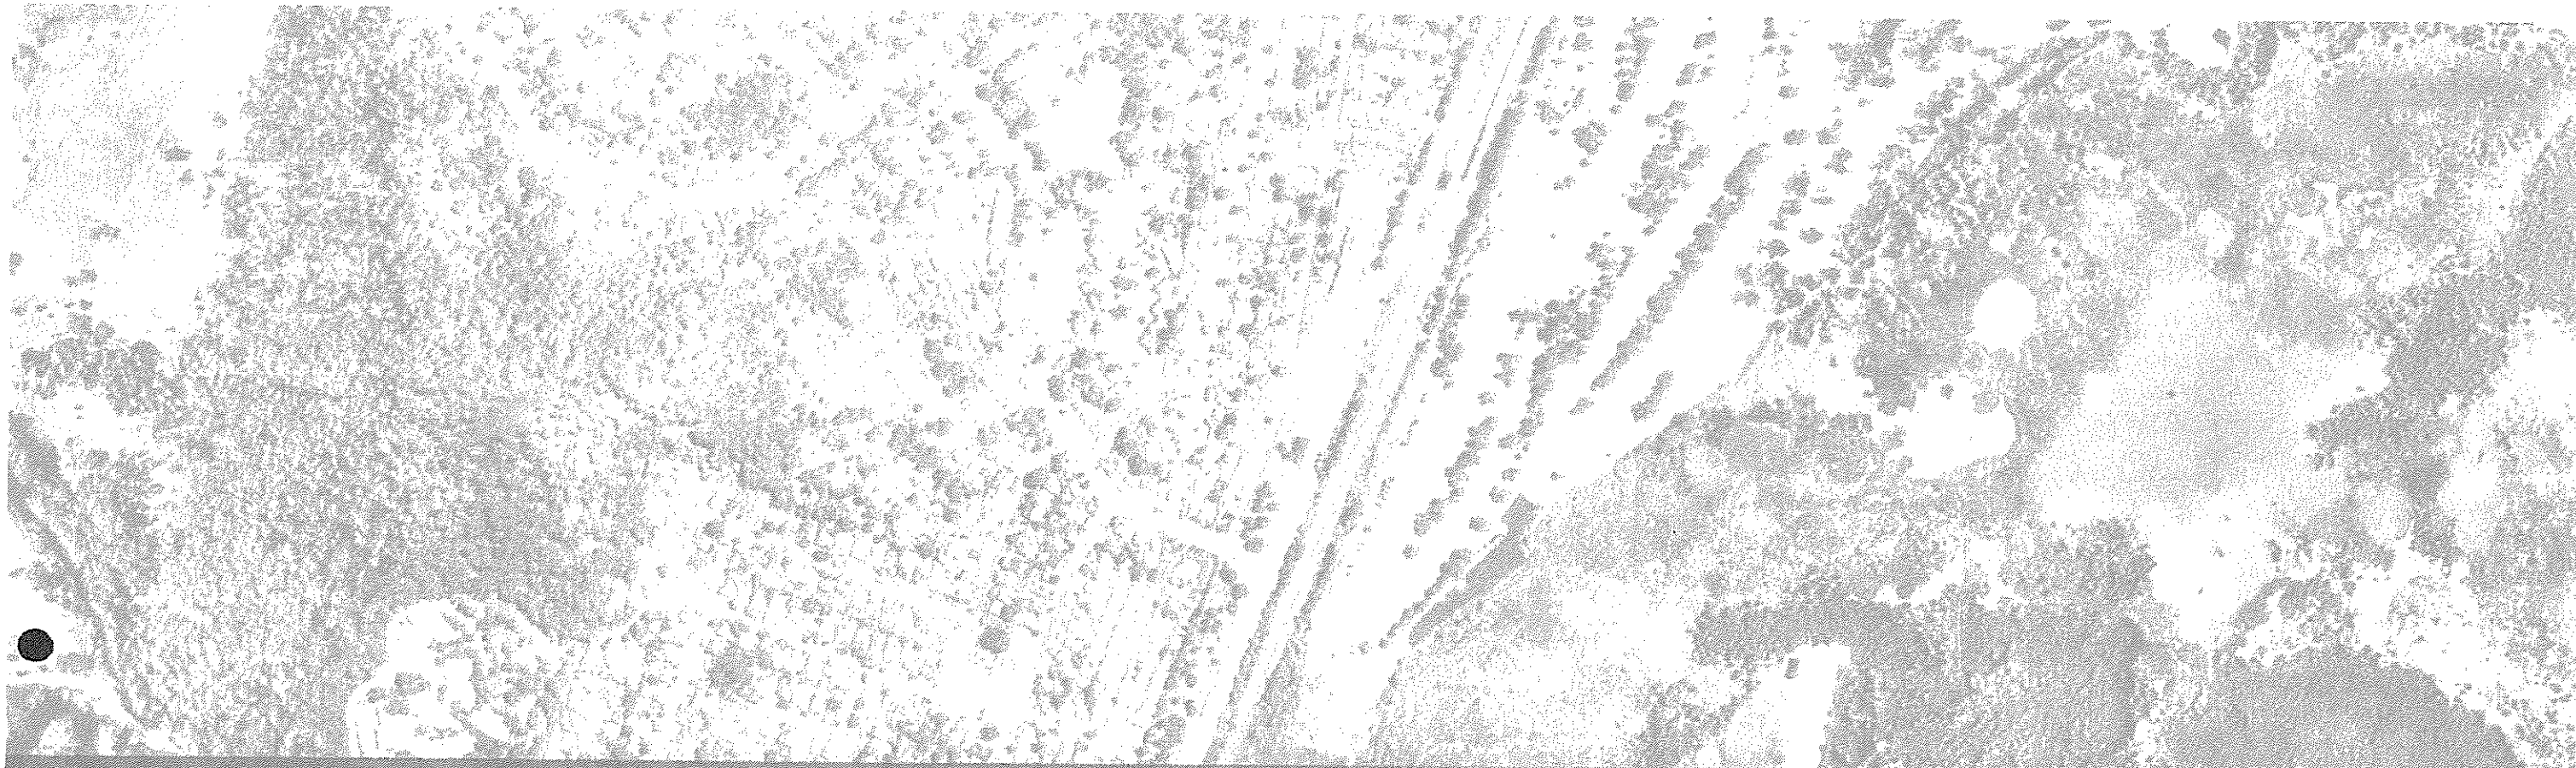

THE ART HOUSE

Wyang Shire Performing Arts and Conference Centre


DA DRAWING SET

REV A // 16.12.13

Tonkin Zulalkha Greer for Wyong Shire Council

117 Reservoir St Surry Hills 2010 NSW Australia | +61 2 9215 4900 | tim@tzg.com.au | www.tzg.com.au



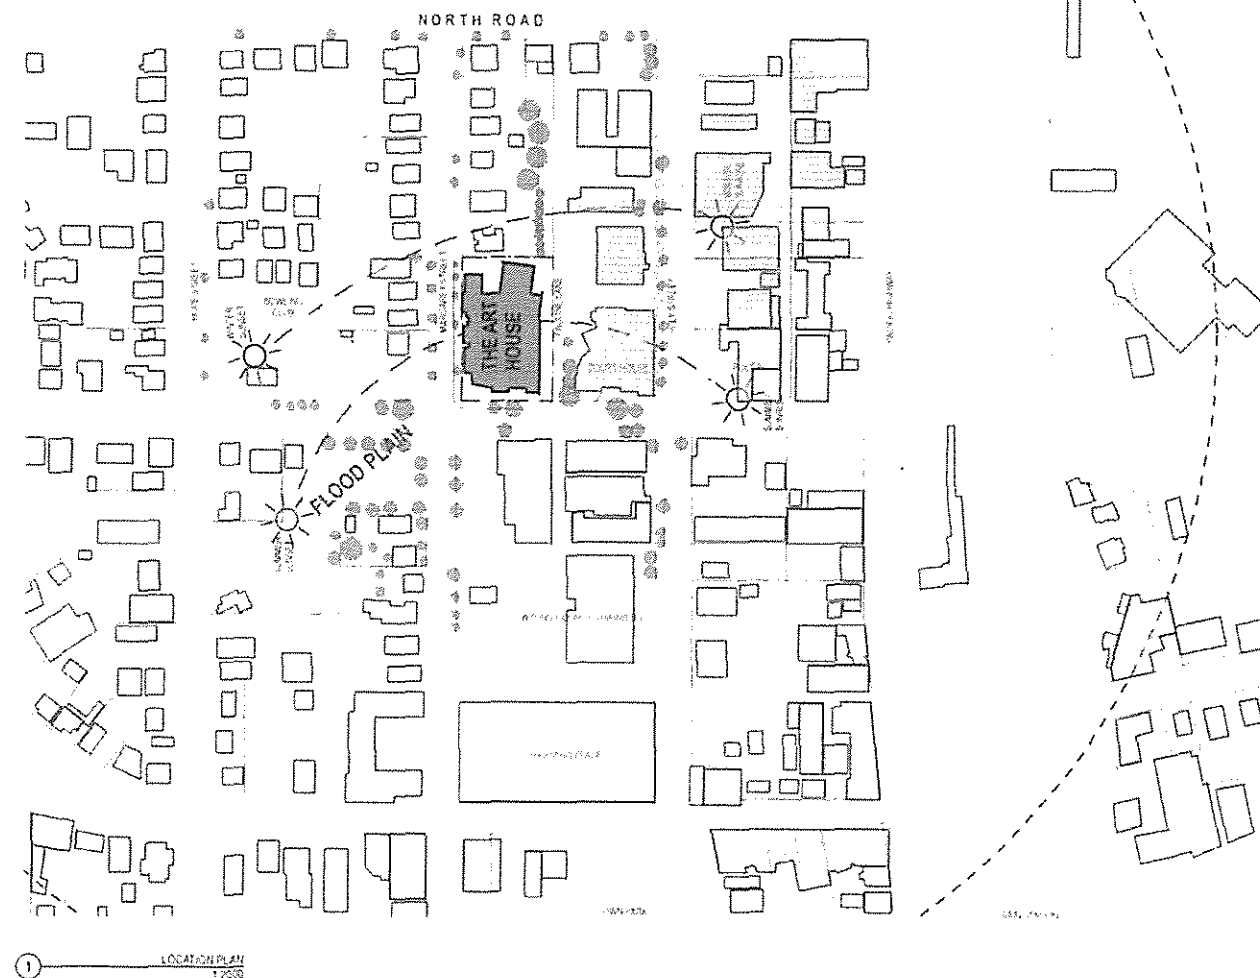

DA DRAWING LIST


		Revision	Scale
A000	DRAWING LIST + LOCATION PLAN	A	1:2000
A010	SITE PLAN	A	1:200
A101	GROUND FLOOR PLAN	A	1:100
A102	LEVEL 1 PLAN	A	1:100
A103	LEVEL 2 PLAN	A	1:100
A104	LEVEL 3+4+5 PLAN	A	1:100
A105	ROOF PLAN	A	1:100
A130	N-S SECTION 1	A	1:100
A140	E-W SECTION 1	A	1:100
A143	E-W SECTION 2	A	1:100
A150	SOUTH ELEVATION	A	1:100
A151	WEST ELEVATION	A	1:100
A152	NORTH ELEVATION	A	1:100
A153	EAST ELEVATION	A	1:100

ADDITIONAL INFORMATION

A1000	EXTERNAL COLOUR SCHEME		
A1001	SHADOW DIAGRAMS	A	1:500
A1002	GFA CALCULATION	A	1:200

DA LEGEND

AAL	ANODISED ALUMINIUM ANGLE
AW5	STEEL AWNING
BLD	ROLLER BLINDS
BM1	STEEL BALUSTRADE
CF1	CONCRETE STEEL TROWEL FINISH
CFC	COMPRESSED FIBRE CEMENT SHEETING
CTF	CERAMIC FLOOR TILE
CTW	CERAMIC WALL TILE
GLFP	FRAMELESS GLASS DOOR, PIVOT
GL1	FRAMELESS GLASS LOUVRES
GL2	METAL FRAMED GLASS LOUVRES
MBR	MEMBRANE ROOF
MC	CORRUGATED IRON WALL CLADDING
MC1	STEEL WALL CLADDING
MGF	METAL GRATE FLOOR
MV	METAL FRAMED WINDOW
MD	METAL FRAMED DOOR
ML	METAL AIR-INTAKE LOUVRE
MR	METAL DECK ROOFING
MVG	METAL EAVES GUTTER
MS	METAL STAIR
PC	CONCRETE PAVERS
RV	ROOF VENTILATOR
SKY	GLASS SKYLIGHT
TBC	TIMBER BATTEN CEILING
TWP	TIMBER WALL PANEL

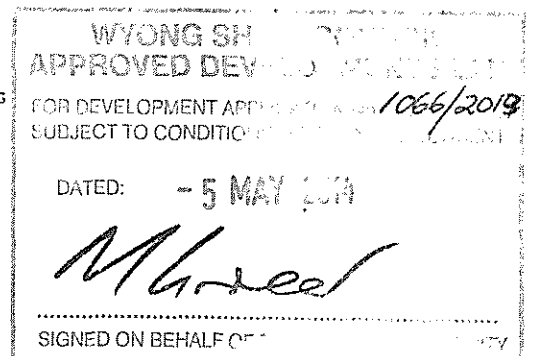

DATE	REV	NOTES
11/12/2019	1	ISSUED FOR DA SUBMITTAL

NOTES:
Do not scale off drawings. Use figured dimensions only. Report any discrepancies to the architect. These drawings are the property of Tonkin Zulaikha Greer Architects Pty Ltd, and must not be reproduced or copied, wholly or in part, without written permission of Tonkin Zulaikha Greer Architects Pty Ltd.

ACCESS CONSULTANT
Accessibility Solutions Mark Hall
Phone: 02 9551 5562
Email: mark.hall@access.com.au
FIRE ENGINEERING
Rouffigney/Tren De Maria
Phone: 02 9551 5562
Email: tom.hall@access.com.au
TOWN PLANNER
Quadranting/Martin Andrew Wilson
Phone: 02 9551 5562
Email: martin.wilson@access.com.au

ACOUSTIC ENGINEER
Acoustic Studio Peter Griffin
Phone: 02 9551 5562
Email: peter.griffin@access.com.au
HYDRAULIC ENGINEER
Wood & Grove Engineers Nick Sedon
Phone: 02 9551 5562
Email: nick.sedon@access.com.au
TRAFFIC ENGINEER
Access/Martin Sedon
Phone: 02 9551 5562
Email: martin.sedon@access.com.au

BOA CONSULTANT
Blackett/Margie + Goldsmith/Tony Henslop
Phone: 02 9551 5562
Email: margie@blackett.com.au
LANDSCAPE ARCHITECT
James/Matthew/Danely Design/Adam James
Phone: 02 9551 5562
Email: james@jamesdesign.com.au

CIVIL ENGINEER
Henderson/Stephen Freyer
Phone: 02 9551 5562
Email: stephen.freyer@access.com.au
MECHANICAL ENGINEER
Wood & Grove Engineers/Justin Hs
Phone: 02 9551 5562
Email: justin.hs@access.com.au

ELECTRICAL ENGINEER
Hanna/Robert/Tony Russell
Phone: 02 9551 5562
Email: hanna@hannarussell.com.au
STRUCTURAL ENGINEER
SQA Structures/Andrew Simpson
Phone: 02 9551 5562
Email: andrew.simpson@sqa.com.au

ESD CONSULTANT
Access/Jason Yeall
Phone: 02 9551 5562
Email: jason.yeall@access.com.au
THEATRE CONSULTANT
Tony Yeall/Tony Yeall/Tony Yeall
Phone: 02 9551 5562
Email: tony.yeall@access.com.au

CLIENT
WYONG SHIRE COUNCIL
Client Contact: Michael Greer
Phone: 02 9551 5562
Email: michael.greer@wyongshire.nsw.gov.au

PROJECT
THE ART HOUSE WYONG


PROJECT NO 10003

ARCHITECT
TONKIN ZULAKHA GREER ARCHITECTS
117 Reservoir Street
ADN 400722340
P (02) 9215 4500
F (02) 9215 4501
EMAIL: tom.greer@tzg.com.au
WEB: www.tzg.com.au

DRAWING TITLE
DRAWING LIST + LOCATION PLAN

SCALES
1:2000 1:1 1:100 (A1)
PHASE
DA
DRAWING NO
A000

DRAWN BY
RM JH AVES
CHECKED
TG
DATE
December 2019
REVISION
A

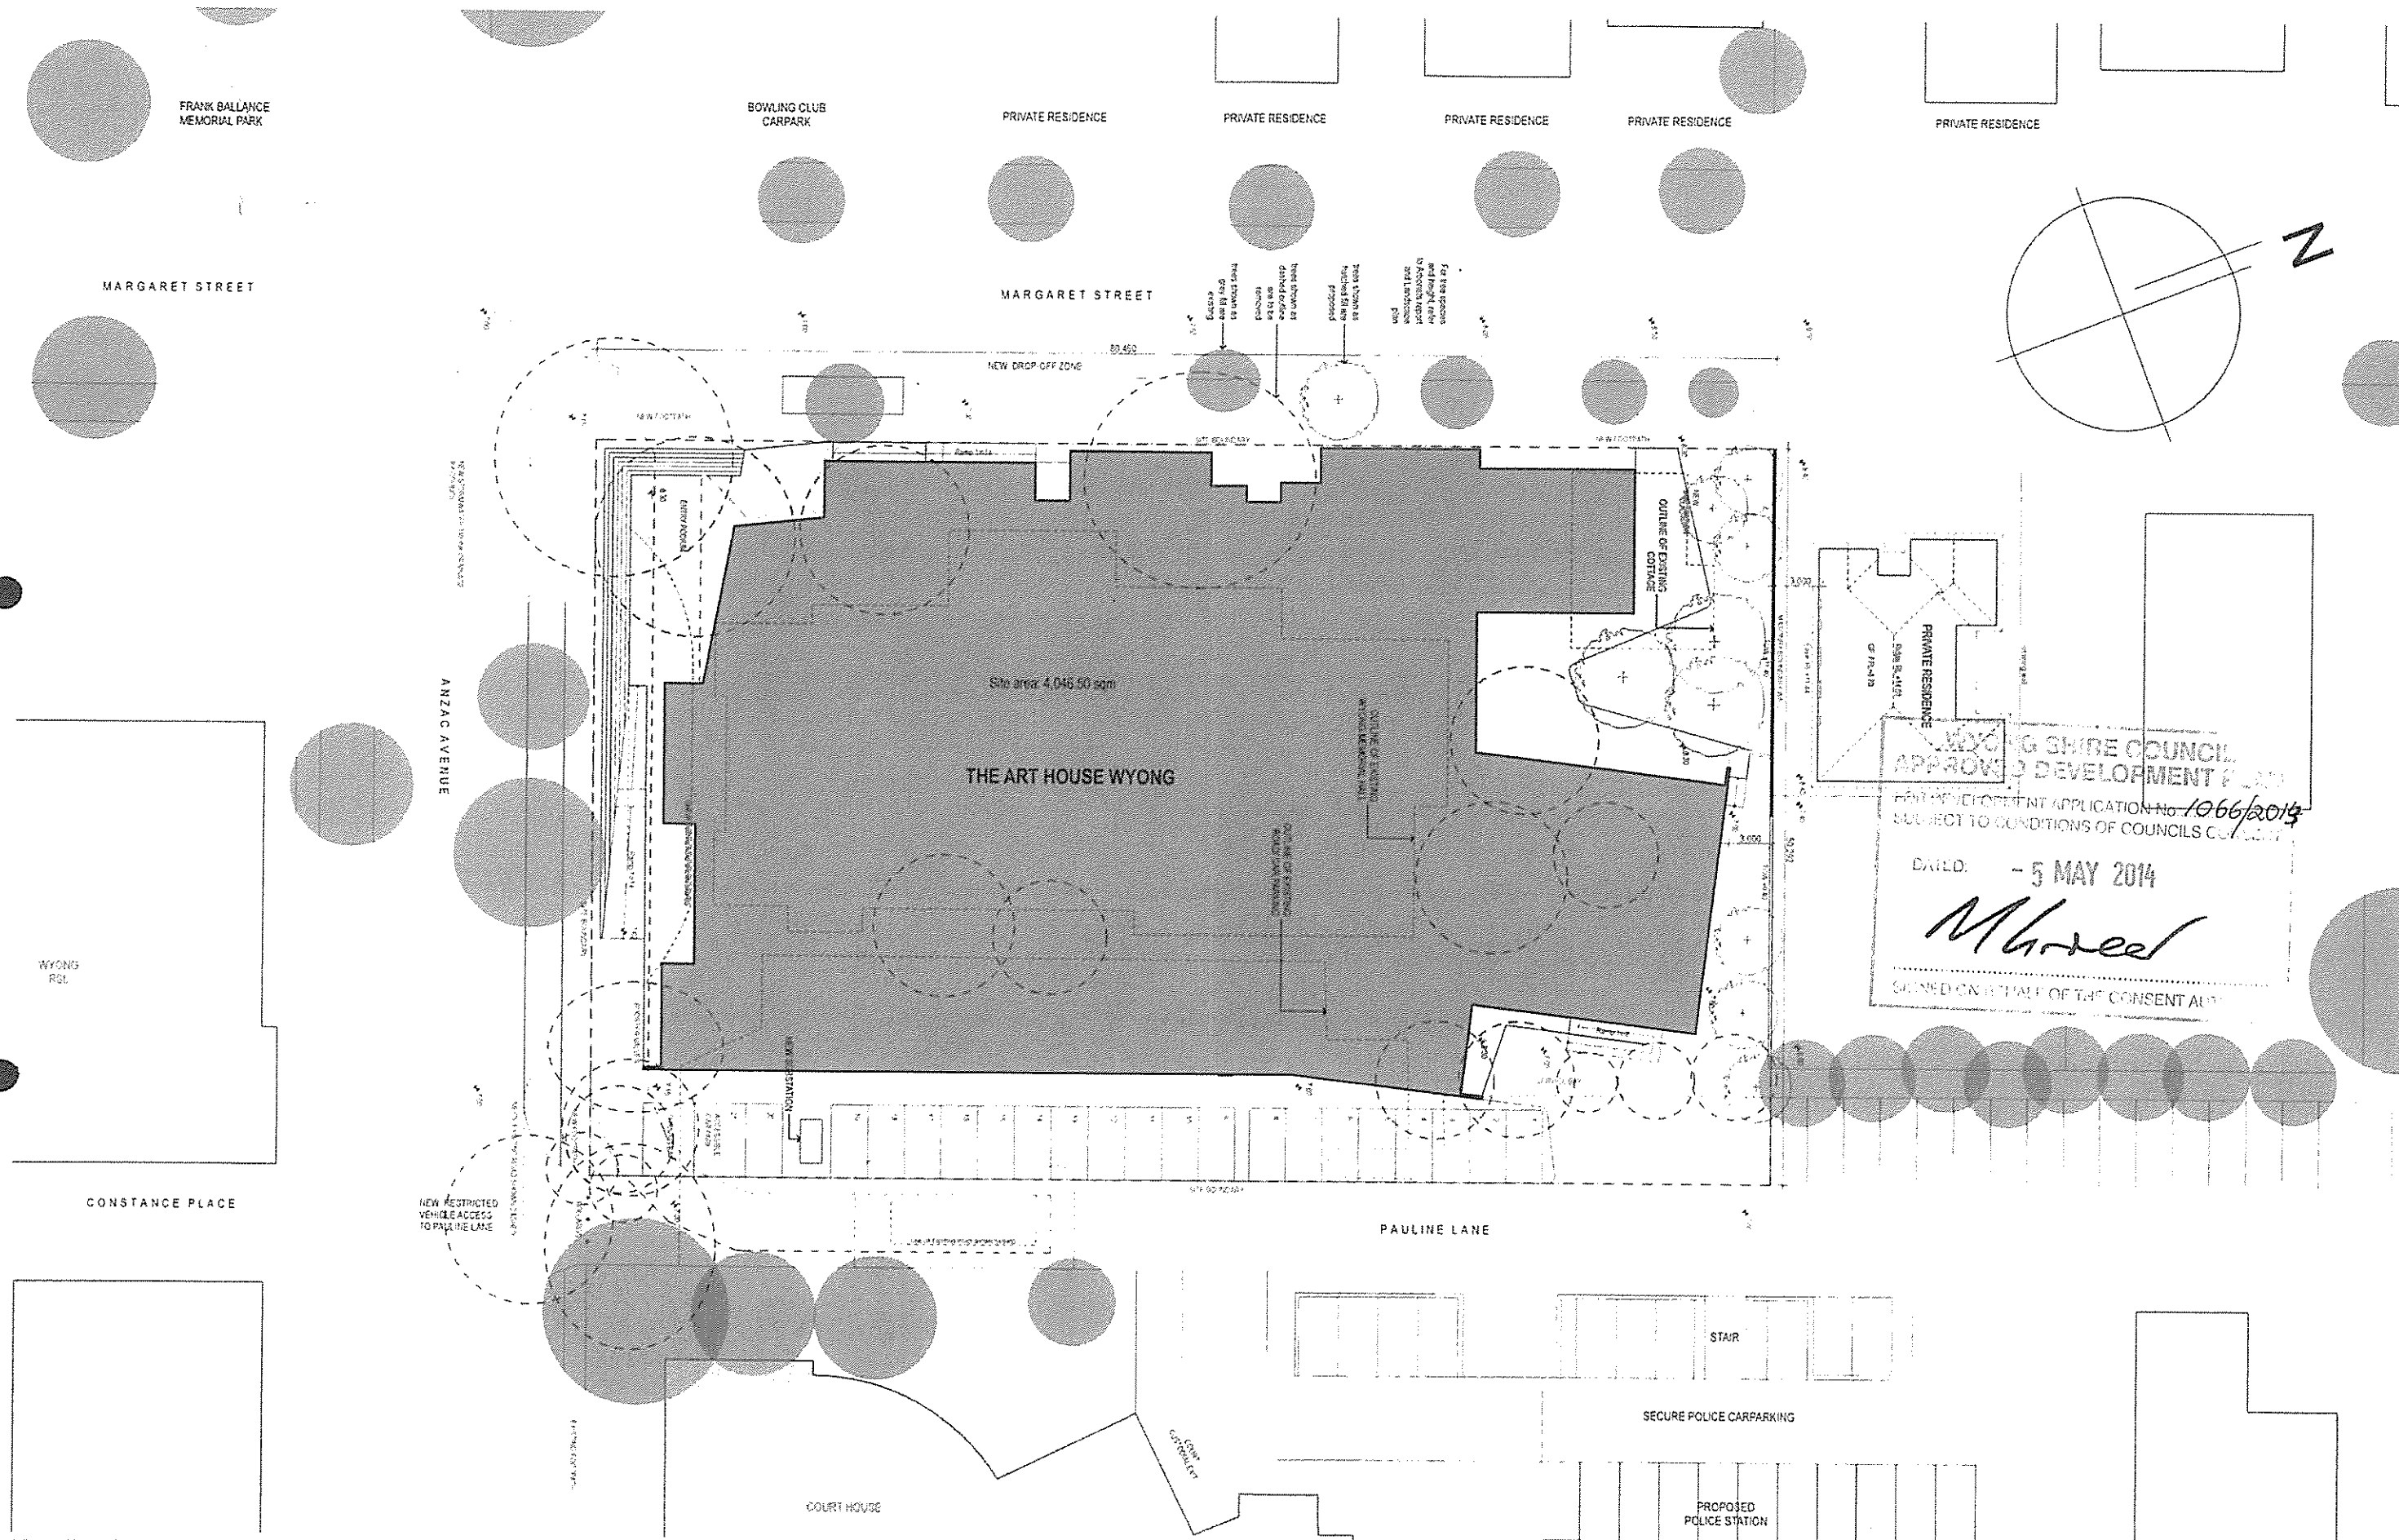


WODDING SHIRE COUNCIL
APPROVED DEVELOPMENT PLAN
RECEIVED FOR THE APPLICATION NO. 1066/2013
SUBJECT TO CONDITIONS OF COUNCILS CONSENT
DATED: - 5 MAY 2014
M. H. H. H.
SIGNED ON BEHALF OF THE CONSENT AUTHORITY

DATE	REV	NOTES
8/1/01	A	CONTRACT A (LUMBER)


NOTES Do not scale off drawings. Use figured dimensions only. Report any discrepancies to the architect. These designs, plans, specifications and the copyright therein are the property of Torkin Zulaika Green Architects Pty Ltd and must not be reproduced or copied in any form or in part without the written permission of Torkin Zulaika Green Architects Pty Ltd	ACCESS CONSULTANT Accessability Solutions Mark Ford Phone: 02 9661 1763 Email: mark@accessability.com.au	ACOUSTIC ENGINEER Acoustic Builders Peter Griffin Phone: 02 9552 6424 Email: peter@acousticbuilders.com.au	BGA CONSULTANT Budget Measures + Goldsmiths Tony Meadley Phone: 02 9221 7717 Email: tony@budgetmeasures.com.au	CIVIL ENGINEER Harbridge Stephen Frey Phone: 02 9812 4158 Email: stephen@harbridge.com.au	ELECTRICAL ENGINEER Horns Robynna Tom Russell Phone: 02 9512 5654 Email: rob@horns.com.au	ESD CONSULTANT Accord Innovation Nicole Phone: 02 9512 5654 Email: nicole@accord.com.au	LANDSCAPE ARCHITECT James Robert Green Engineering Risk Soden Phone: 02 9484 1002 Email: james@jrgreen.com.au	MECHANICAL ENGINEER James Robert Green Engineering Risk Soden Phone: 02 9484 1002 Email: james@jrgreen.com.au	THEATRE CONSULTANT Thy Theatre & Associates Tary Toudous Phone: 02 9552 4000 Email: tary@thytheatre.com.au	
	ENGINEERING Builder's Trust Data Phone: 02 9259 0256 Email: data@builders-trust.com.au	HYDRAULIC ENGINEER James Robert Green Engineering Risk Soden Phone: 02 9484 1002 Email: james@jrgreen.com.au	LANDSCAPE ARCHITECT James Robert Green Engineering Risk Soden Phone: 02 9484 1002 Email: james@jrgreen.com.au	MECHANICAL ENGINEER James Robert Green Engineering Risk Soden Phone: 02 9484 1002 Email: james@jrgreen.com.au	STRUCTURAL ENGINEER SJA Structures Andrew Simpson Phone: 02 9512 7575 Email: andrew@sjastructures.com.au	THEATRE CONSULTANT Thy Theatre & Associates Tary Toudous Phone: 02 9552 4000 Email: tary@thytheatre.com.au	
	TOWN PLANNER Clonmanning Michael Andrew Minto Phone: 02 9879 4758 Email: andrew@clonmanning.com.au	TRAFFIC ENGINEER Accord Roger Jeffries Phone: 02 9552 4443 Email: roger@accord.com.au								

CLIENT	PROJECT	ARCHITECT
WYONG SHIRE COUNCIL	THE ART HOUSE WYONG	TONKIN ZULAKHA GREER ARCHITECTS
John Cornish, Michael Koster Phone: (02) 45575522 Email: John.Cornish@wyong.nsw.gov.au	PROJECT NO: 16003	117 Riverside Street ADEL, NSW 2224-45 P: (02) 9215 4500 F: (02) 9215 4501 EMAIL: tonk@greer.biz WEB: www.tzg.com.au

DRAWING TITLE	DRAWN BY
SITE PLAN	RIA BY AUGB
SCALES	CHECKED
DATE	TO
1:400 (A3)	1:200 (A1)
December 2013	DATE
PHASE	REVISION
DA	A010
DRAWING NO	A

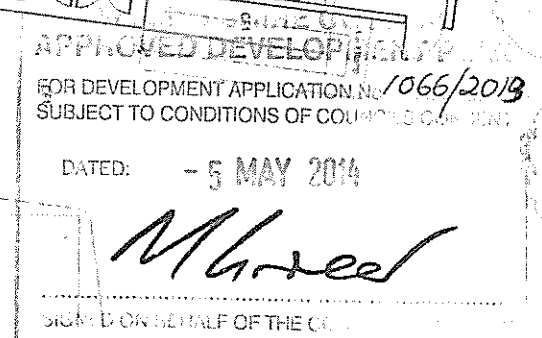

DRAWN BY
SUN JH AYOS
CHECKED
TG
DATE
December 2013
REVISION

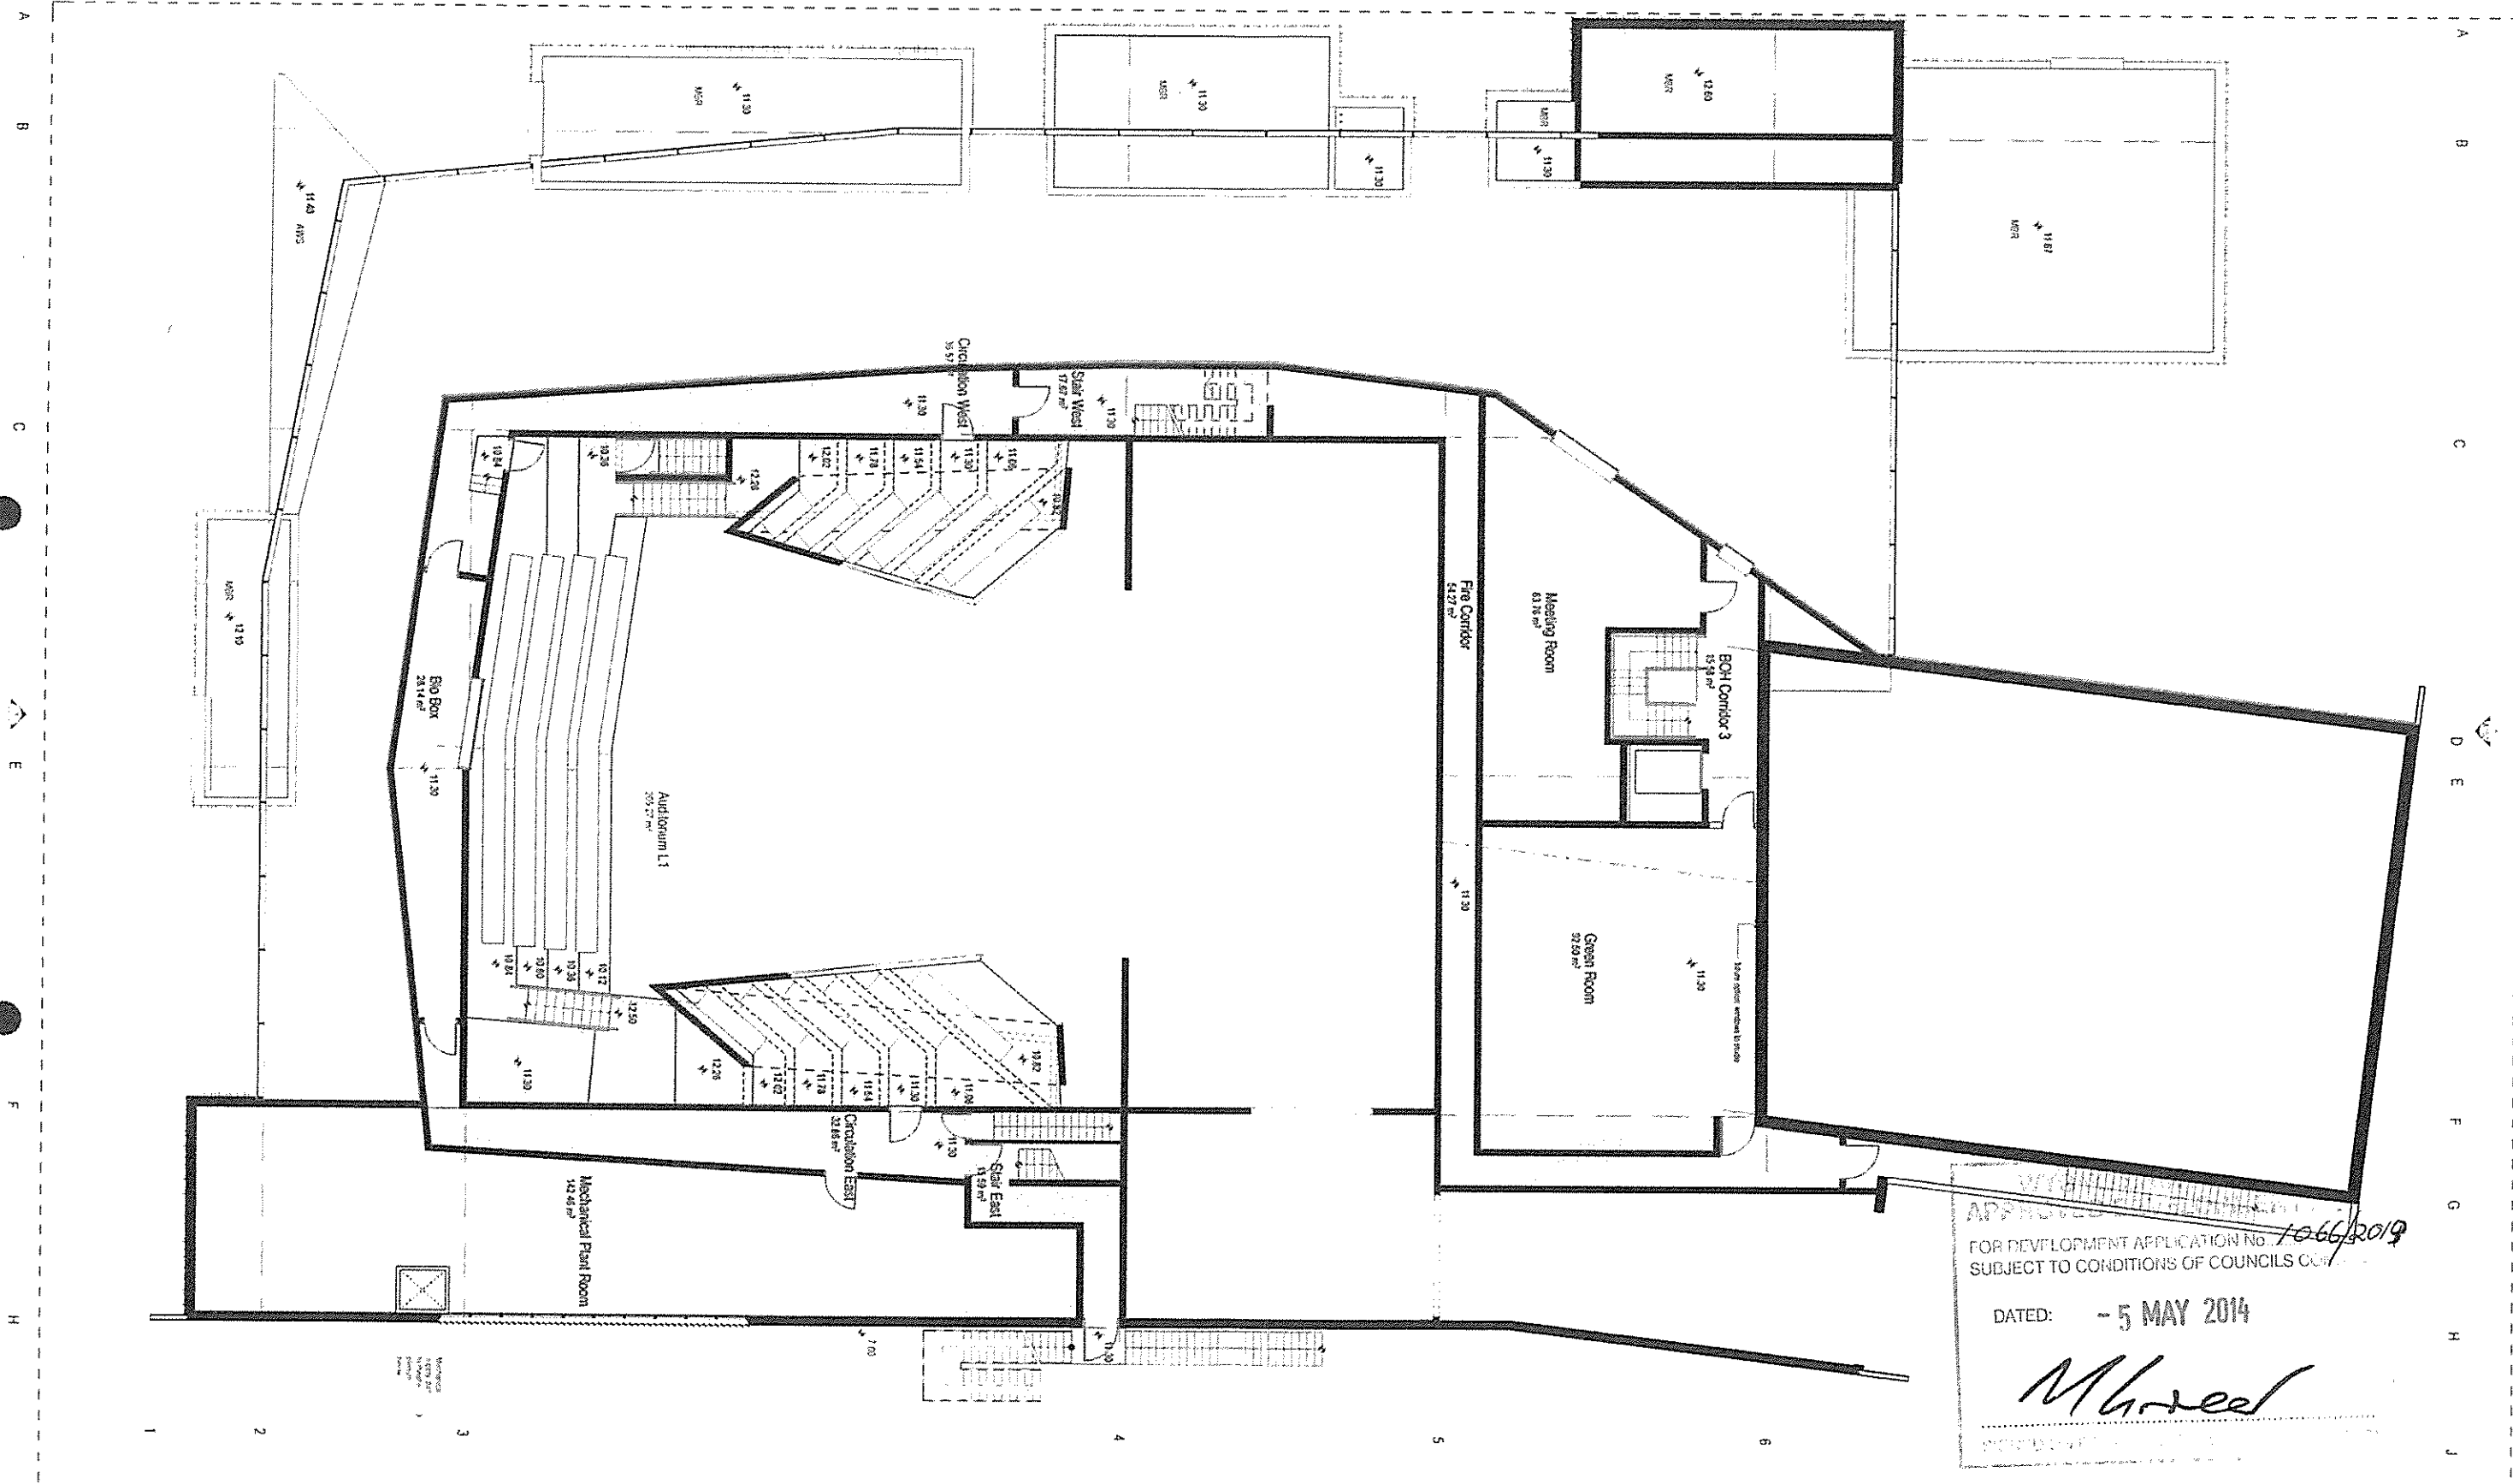


APPROVED FOR DEVELOPMENT APPLICATION No. 1066/2019
 SUBJECT TO CONDITIONS OF COUNCILS CONSENT
 DATED: - 5 MAY 2014
M. Reed
 PROJECT MANAGER

DATE 9/12/2014	REV A	NOTES Do not scale off drawings. Use figured dimensions only. Report any discrepancies to the architect. These designs plans, specifications and the copyright therein are the property of Tonkin Zulaufka Greer Architects Pty Ltd and must not be reproduced or copied wholly or in part without written permission of Tonkin Zulaufka Greer Architects Pty Ltd.	ACCESS CONSULTANT Accessibility Solutions Mark Ford Phone: 02 9551 1182 Email: mark.ford@accesssolutions.com.au	ACOUSTIC ENGINEER Acoustic Studio Peter Griffin Phone: 02 9551 1182 Email: peter.griffin@acousticstudio.com.au	BOA CONSULTANT Blackett Rogers & Goldsmith Tony Healey Phone: 02 9211 1112 Email: tony@blackettrogers.com.au	CIVIL ENGINEER Northrop Stephen Freyer Phone: 02 9211 1112 Email: stephen.freyer@northrop.com.au	ELECTRICAL ENGINEER Heron Roberts Tom Russell Phone: 02 9211 1112 Email: tom.russell@heronroberts.com.au	ESD CONSULTANT Alcorny Jason Viole Phone: 02 9211 1112 Email: jason.viole@alcorny.com.au	CLIENT WYONG SHIRE COUNCIL	PROJECT THE ART HOUSE WYONG	ARCHITECT TONKIN ZULAFKA GREER ARCHITECTS 117 Reservoir Street ABN: 6002723349 P: (02) 9215 4900 F: (02) 9215 4901 EMAIL: tm.greer@tongin.com.au WEB: www.tongin.com.au	DRAWING TITLE LEVEL 1 PLAN	DRAWN BY RM JH AYDB
			FIRE ENGINEERING Ranford Tom De Wita Phone: 02 9211 1112 Email: tom.de.wita@ranford.com.au	HYDRAULIC ENGINEER Wood & Grove Engineers Nick Soen Phone: 02 9211 1112 Email: nick.soen@woodandgrove.com.au	LANDSCAPE ARCHITECT James Mather Delaney Design/Artan James Phone: 02 9211 1112 Email: james.mather@delaneydesign.com.au	MECHANICAL ENGINEER Wood & Grove Engineers/ Joshua HS Phone: 02 9211 1112 Email: joshua.hs@woodandgrove.com.au	STRUCTURAL ENGINEER SEA Structures/Andrew Simpson Phone: 02 9211 1112 Email: andrew.simpson@seastructures.com.au	THEATRE CONSULTANT Tony Youden & Associates Tony Youden Phone: 02 9211 1112 Email: tony.youden@youden.com.au				SCALES 1:200 (A3) 1:100 (A4)	CHECKED TG
			TOWN PLANNER Gardiner-Hunter Andrew Mait Phone: 02 9211 1112 Email: andrew.mait@gardinerhunter.com.au	TRAFFIC ENGINEER Ancient/Roger Jeffries Phone: 02 9211 1112 Email: roger.jeffries@ancient.com.au								PHASE DA	REVISION A

PROJECT NO. 10003

A102

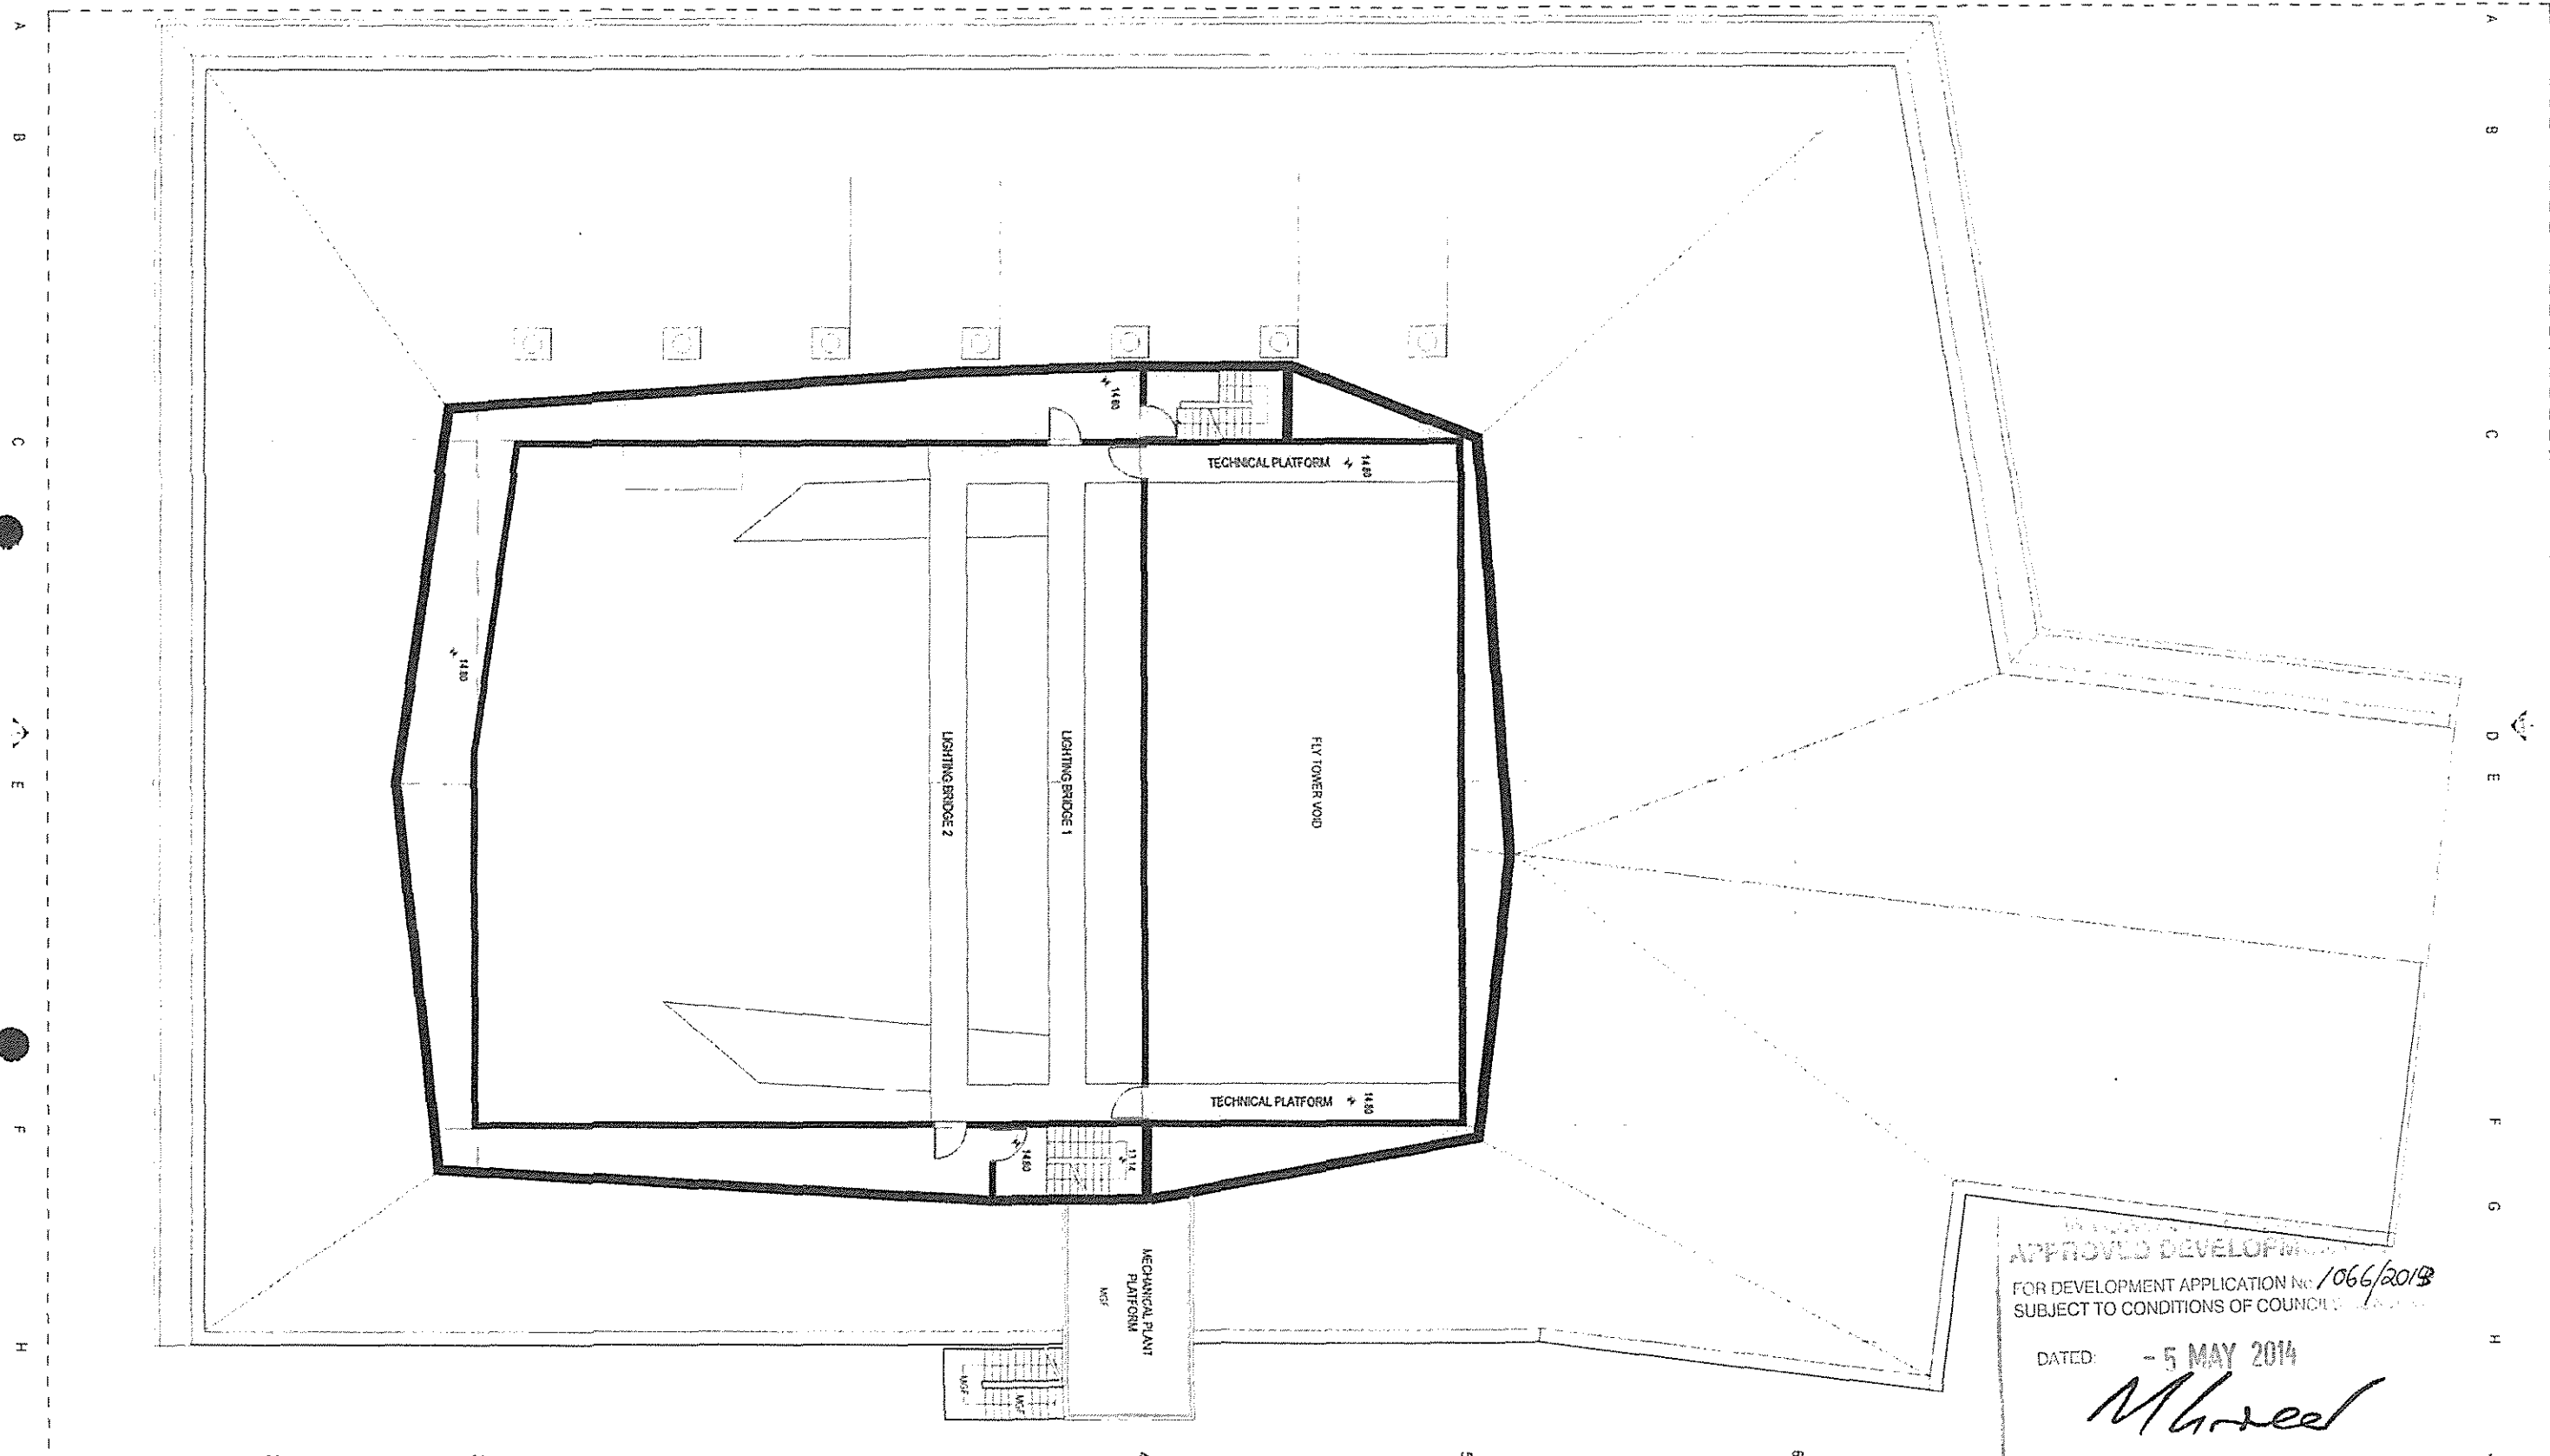

APPROVED DEVELOPMENT

FOR DEVELOPMENT APPLICATION No. 1066/2018

SUBJECT TO CONDITIONS OF COUNCIL

DATED: - 5 MAY 2014

M. Green

9807-1060-0000

ARCHITECT	DRAWING TITLE
TONKIN JILAKHA GREER ARCHITECTS	LEVEL 2 PLAN

117 Reserve Street
Apt. 4500272249
P: (02) 9215 4900
F: (02) 9215 4901
EMAIL: ben.greer@big.com.au
WEB: www.big.com.au

SCALES
PHASE
T: 6

1200 (A3) 1100 (A3)
DRAWING NO A103

DRAWN BY
RM. 24 R/08
CHECKED

DATE
December 2012
REVISION

DATE	REV	NOTES
11/25/93	1	ISSUED FOR APPROVAL

NOTES:
Do not scale off drawings. Use figured dimensions only. Report any discrepancies to the architect. These design plans, specifications and the copyright thereon are the property of Tonkin Lulach & Greer Architects Pty Ltd and must not be reproduced or copied wholly or in part without written permission of Tonkin Lulach & Greer Architects Pty Ltd.

ACCESS CONSULTANT
Accessibility Solutions Mark Reil
Phone: 02 9611 1982
Email: mark@accesssolutions.com.au

FIRE ENGINEERING
Rouffier Trust De Morda
Phone: 02 9229 1022
Email: tom@rouffier.com.au

TOWN PLANNER
Glendinning Martin Andrew Morda
Phone: 02 9475 4355
Email: andrew@townplanning.com.au

ACOUSTIC ENGINEER
Acoustic Studies Peter Griffith
Phone 02 9551 6471
Email peter.griffith@acousticstudios.com.au

HYDRAULIC ENGINEER
Hood & Stirling Engineers/Hick Soden
Phone 02 8444 1520
Email hick.soden@hick-soden.com.au

TRAFFIC ENGINEER
Access Rights Jeffrey
Phone 02 9538 2225
Email jeffrey@accessrights.com.au

BCA CONSULTANT
Blackett Maguire & Goldsmith Tony Maguire
Phone 02 9211 5777
Email tony@maguire.com.au

LANDSCAPE ARCHITECT
James Michael Delaney Design/Arden James
Phone 02 9376 5644
Email jmichael@delaney.com.au

CIVIL ENGINEER
Northrup Stephen Freyer
Phone 72-5241-1188
E-mail: stephen@northrup.com

MECHANICAL ENGINEER
Wood & Greene Engineers, Inc./Jesse H&J
Phone 72-6464-7000
E-mail: russ@h&jengr.com

ELECTRICAL ENGINEER
Harris Steward Tom Russell
Phone: 72 540 1511
E-mail: stewardtom@earthlink.net

STRUCTURAL ENGINEER
SBA Structural Andrew Simpson
Phone: 72 540 1511
E-mail: andrew@earthlink.net




ESD CONSULTANT
Account: Susan Vreke
Phone: 727-934-8844
Email: susan.vreke@esdconsult.com

THEATRE CONSULTANT
Tony Youdoun & Associates/Tony Youdoun
Phone: 616-647-2809
Email: tony.youdoun@tgya.com

CLIENT
WYONG SHIRE COUNCIL

PROJECT
THE ART HOUSE WYONG

PROJECT NO. 10013

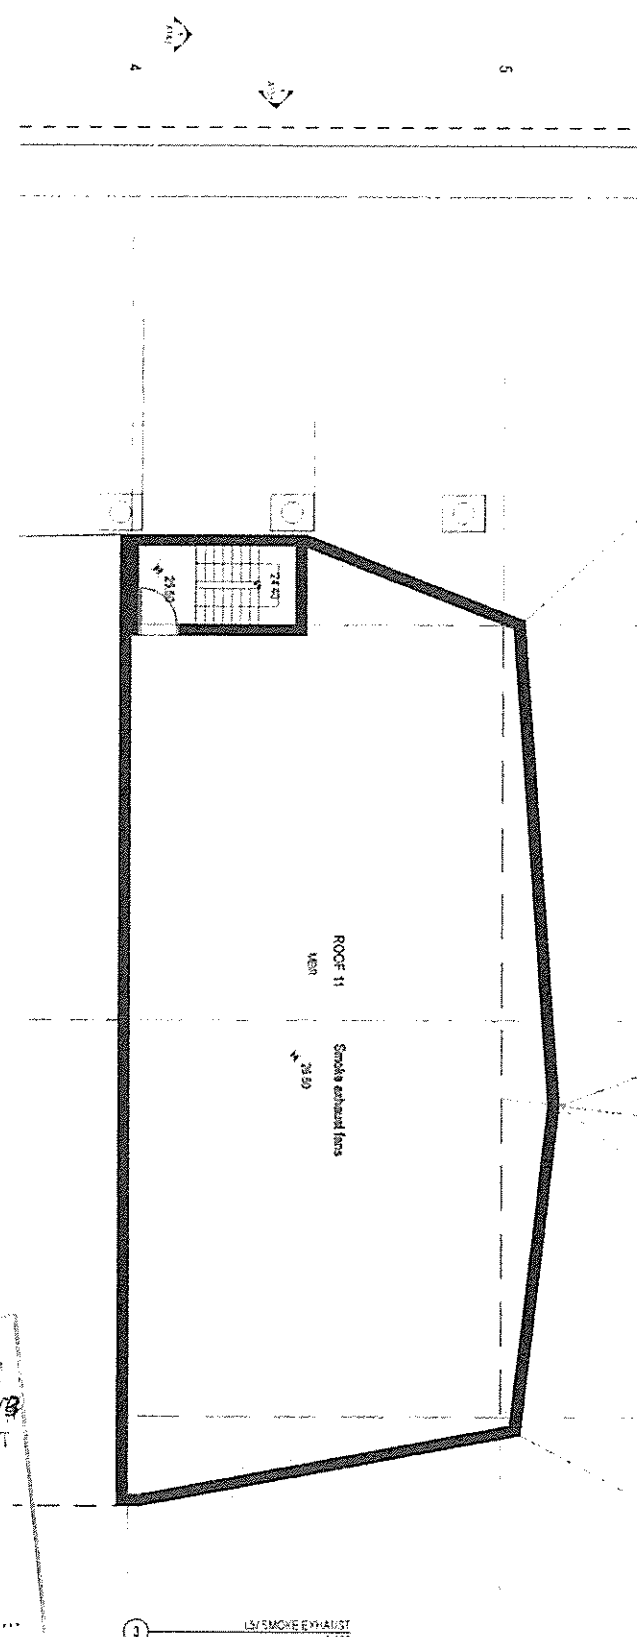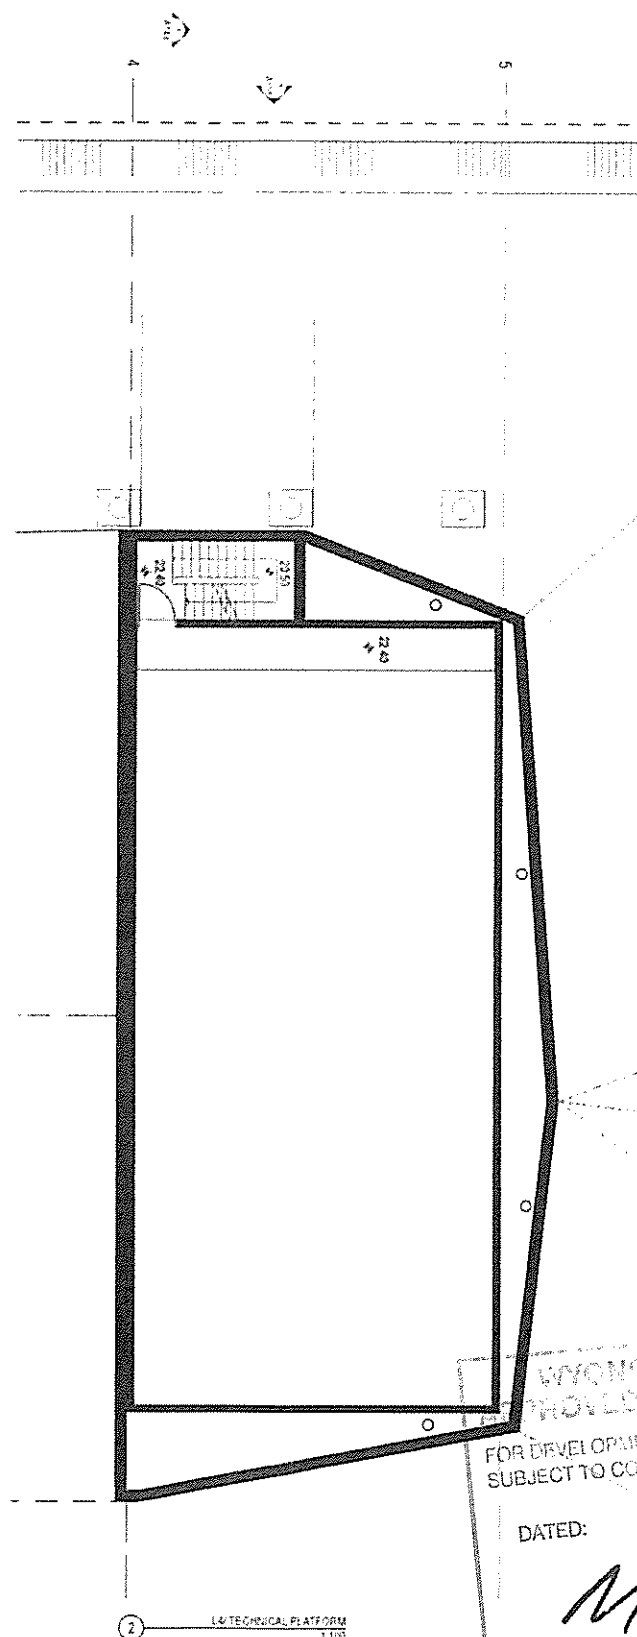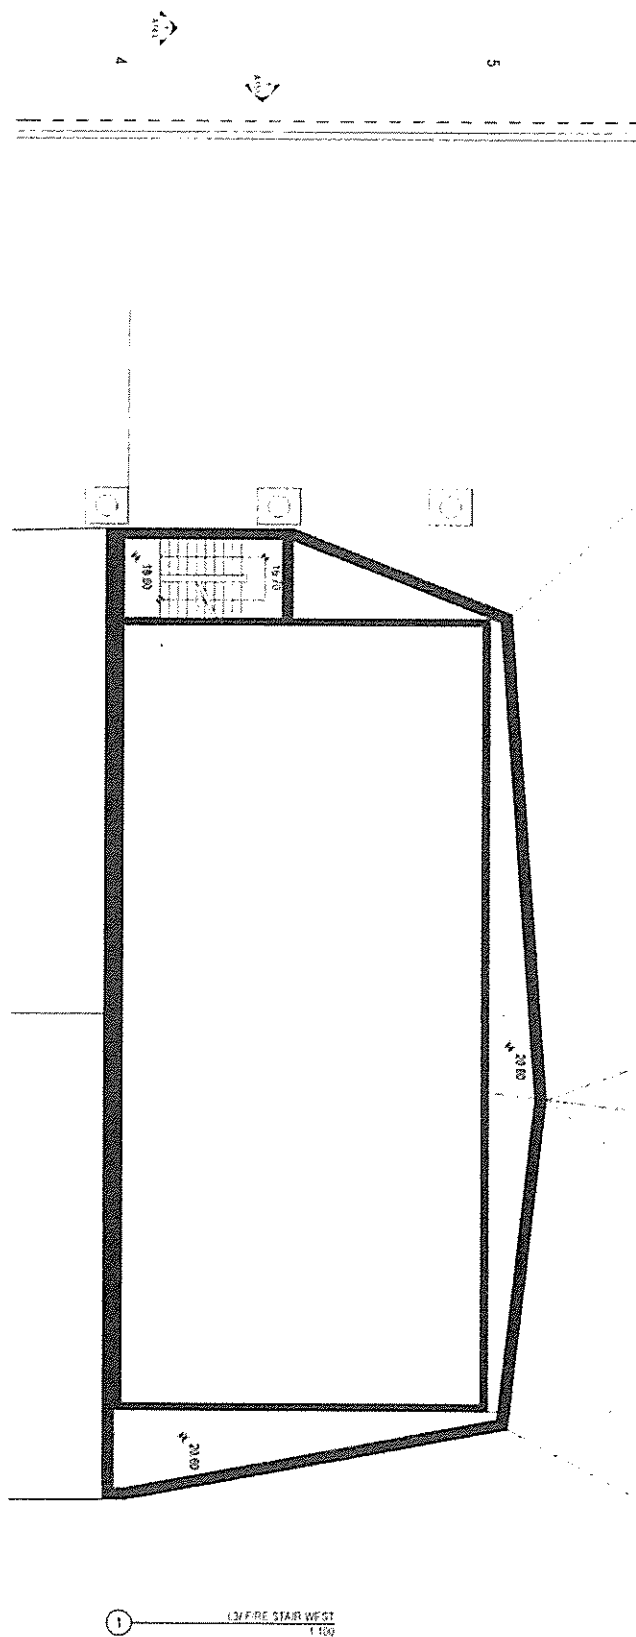

WYONG SHIRE COUNCIL
PROVIDES DEVELOPMENT PLAN
FOR DEVELOPMENT APPLICATION NO. 1066/2013
SUBJECT TO CONDITIONS OF COUNCILS CONSENT
DATED: - 5 MAY 2014
M. H. H. H.

DATE REV NOTES
10/10/13 4

NOTES
Do not scale off drawings. Use figured dimensions only. Report any discrepancies to the architect. These designs, plans, specifications and the copyright therein are the property of Tonkin Zulaika Greer Architects Pty Ltd. and must not be reproduced or copied, wholly or in part, without written permission of Tonkin Zulaika Greer Architects Pty Ltd.

ACCESS CONSULTANT
Accessability Solutions Mark Rye
Phone: 02 9611 1902
Email: mark.rye@accessibility.com.au
FIRE ENGINEERING
Rundell Fred De Maria
Phone: 02 9271 0000
Email: fred.rundell@rundell.com.au
TOWN PLANNER
Candisling Brian Andrew Harte
Phone: 02 9271 4700
Email: brian.harte@brianharte.com.au

ACOUSTIC ENGINEER
Acoustic Studio Peter Griffith
Phone: 02 9551 1441
Email: peter.griffith@acousticstudio.com.au
HYDRAULIC ENGINEER
Wood & Green Engineers Nick Sedon
Phone: 02 9341 7700
Email: nick.sedon@wge.com.au
TRAFFIC ENGINEER
Acnew Roger Jeffries
Phone: 02 9292 4460
Email: roger.acnew@acnew.com.au

SCA CONSULTANT
Blackett Margie & Goldsworthy Tony Heston
Phone: 02 9211 7711
Email: margie@blackett.com.au
LANDSCAPE ARCHITECT
James Barker Delaney Design Anton James
Phone: 02 9512 5544
Email: anton@jdbdesign.com.au

CIVIL ENGINEER
Northrop Stephen Freyer
Phone: 02 9241 4188
Email: stephen@northrop.com.au
MECHANICAL ENGINEER
Wood & Green Engineers Joshua H
Phone: 02 9341 7700
Email: joshua.h@wge.com.au

ELECTRICAL ENGINEER
Heron Robson Tim Russell
Phone: 02 9419 2611
Email: tim@heronrobson.com.au
STRUCTURAL ENGINEER
SQA Structures Andrew Simpson
Phone: 02 9512 5544
Email: andrew@sqastuctures.com.au

ESD CONSULTANT
Accord Jason Vade
Phone: 02 9724 0894
Email: jason.vade@accord.com.au
THEATRE CONSULTANT
Tony Yeaman & Associates Tony Yeaman
Phone: 02 9512 5544
Email: tony.yeaman@tong.com.au

CLIENT
WYONG SHIRE COUNCIL
117 Riverside Street
WYONG NSW 2260
Phone: 02 4360 7500
Email: Michael.Hester@wyong.nsw.gov.au


PROJECT
THE ART HOUSE WYONG
PROJECT NO. 10003

ARCHITECT
TONKIN ZULAIKA GREER ARCHITECTS
117 Riverside Street
WYONG NSW 2260
Phone: 02 4360 7500
Email: tom.greer@tong.com.au
WEB: www.tong.com.au

DRAWING TITLE
LEVEL 3+4+5 PLAN
SCALES
1:200 (A3)
1:100 (A1)
PHASE
0A

DRAWING NO
A104

DRAWN BY
RM JH AYDB
CHECKED
TG
DATE
December 2013
REVISION
A

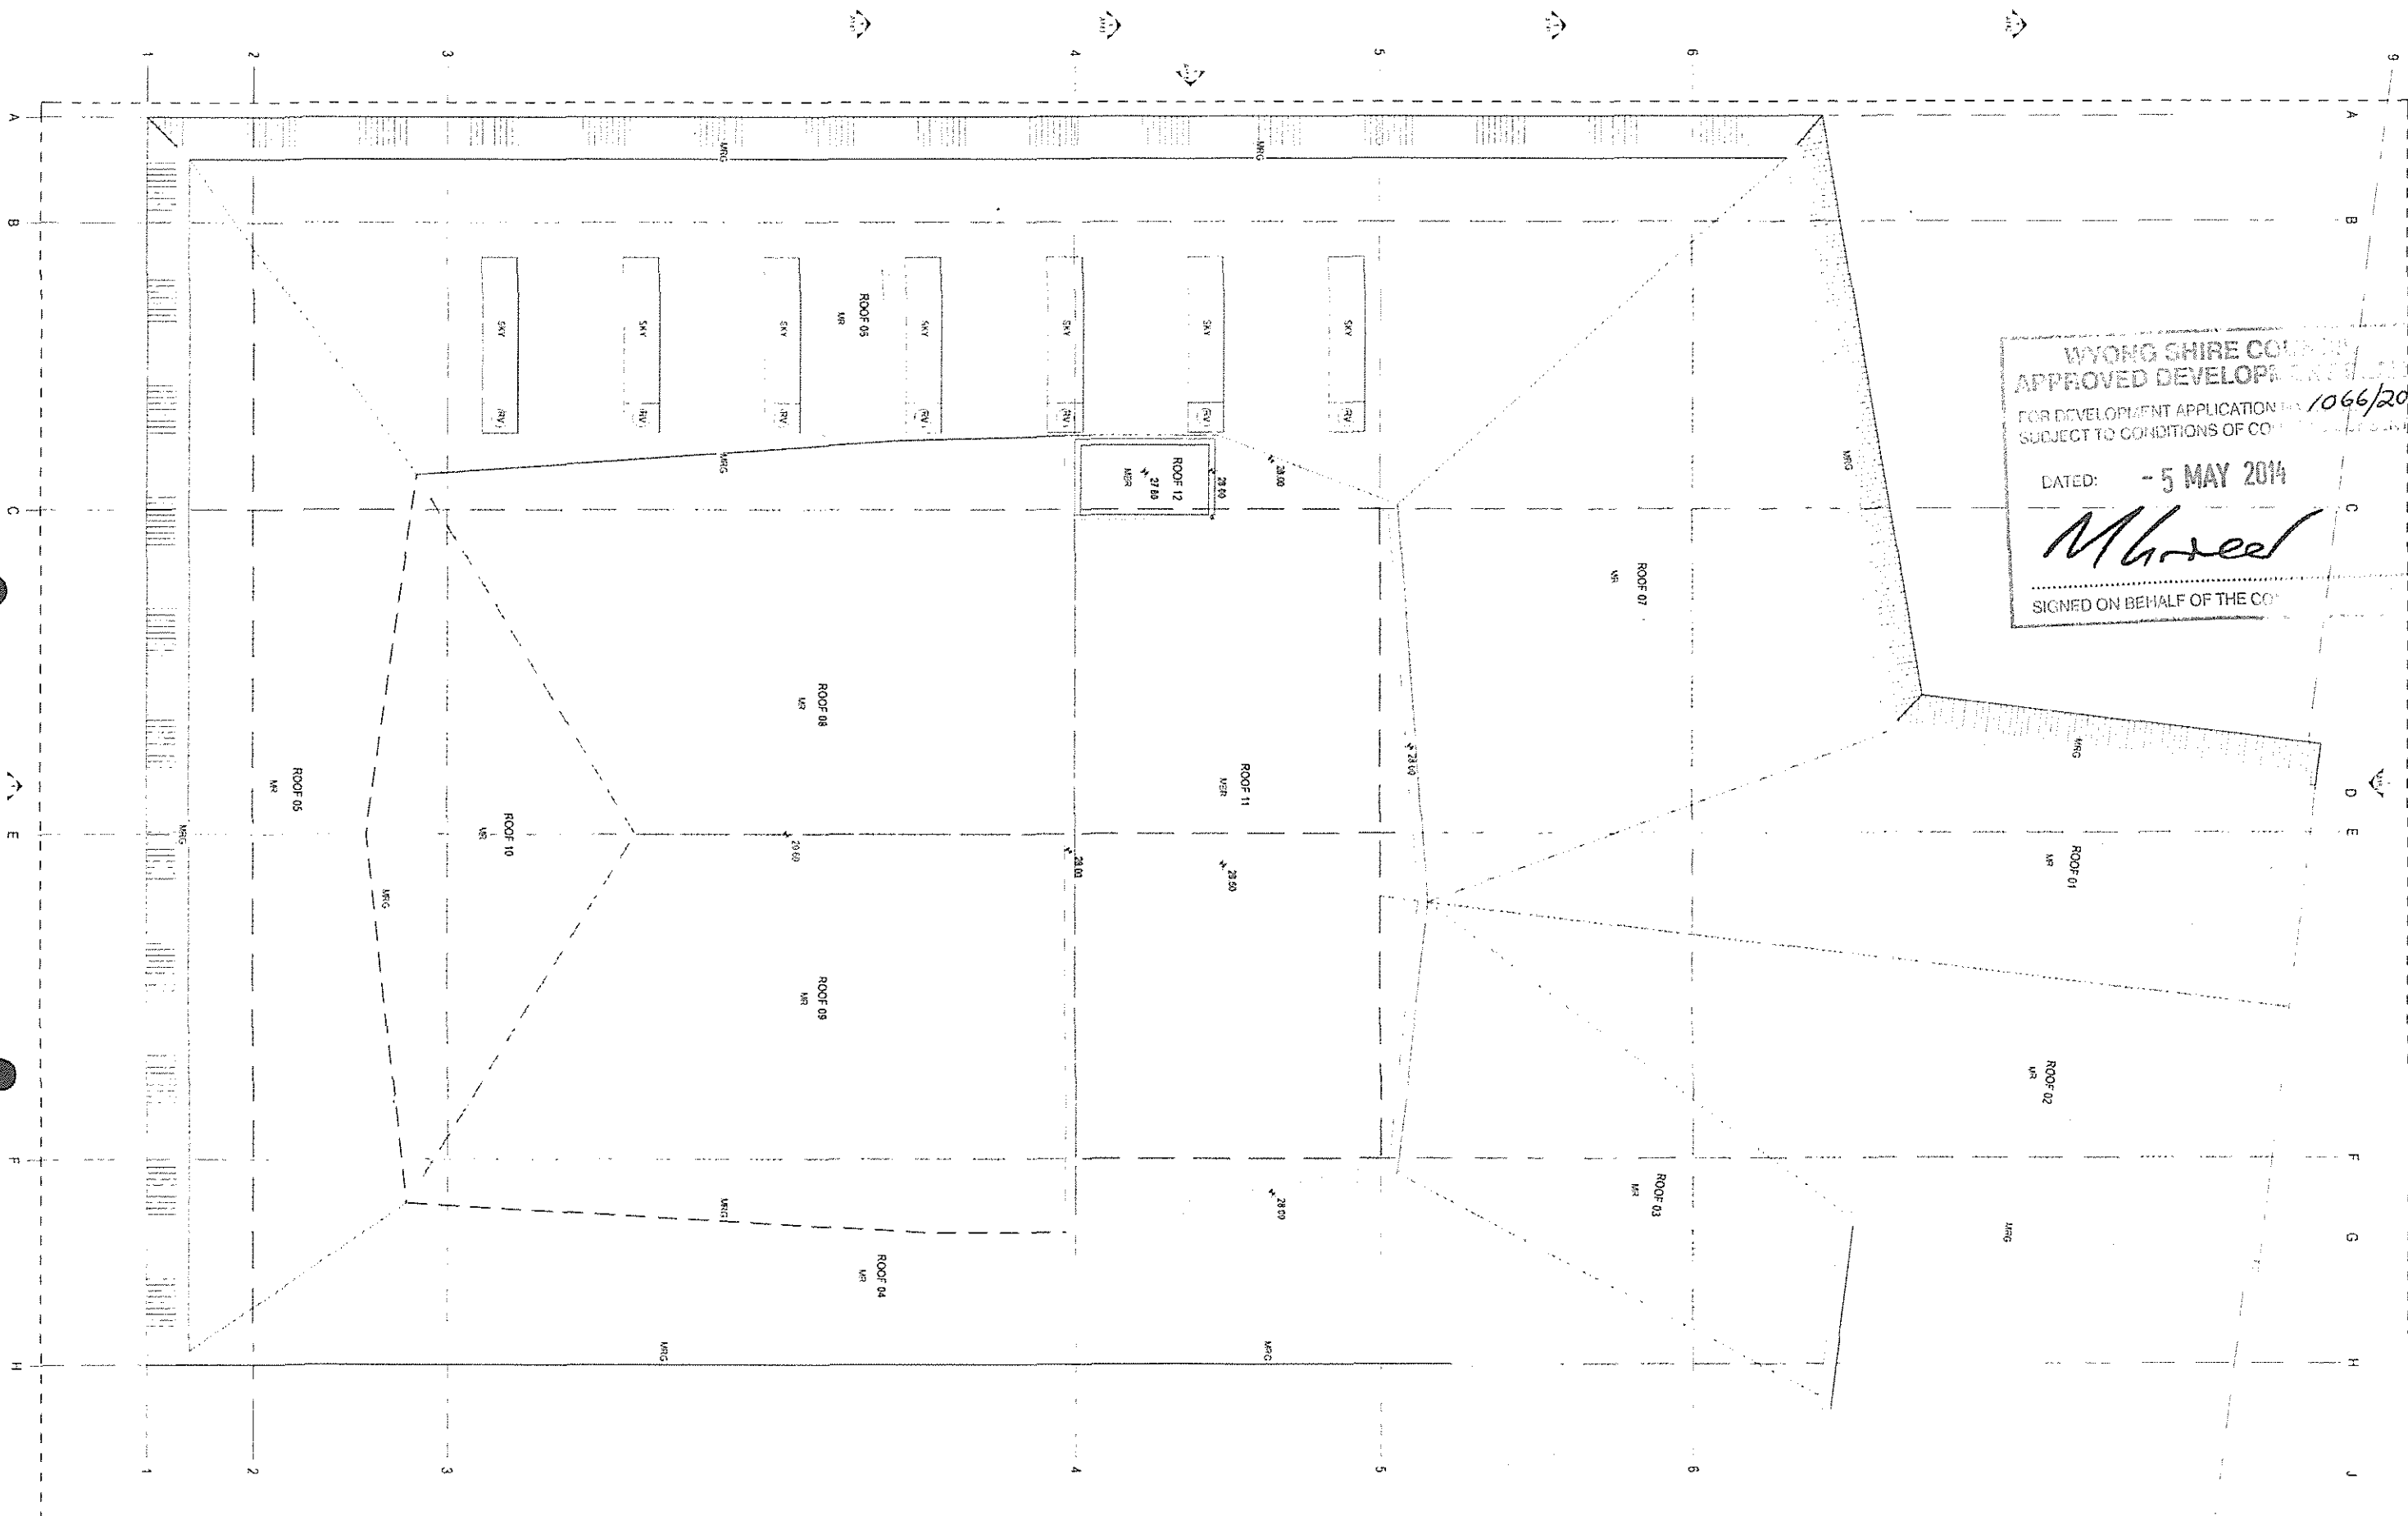

DATE REV NOTES
10/12/2011 4 10/12/2011 4 10/12/2011 4

NOTES
Do not scale off drawings. Use figured dimensions only. Report any discrepancies to the architect. These designs, plans, specifications and the copyright therein are the property of Tonkin Zulaikha Greer Architects Pty Ltd. and must not be reproduced or copied wholly or in part without written permission of Tonkin Zulaikha Greer Architects Pty Ltd.

ACCESS CONSULTANT
Accessability Solutions Mark Pitt
Phone: 02 9551 1162
Email: mark.pitt@accessability.com.au
FIRE ENGINEERING
Raviel Tami De Maza
Phone: 02 9291 0555
Email: raviel.tami@fire.com.au
TOWN PLANNER
Glennine Minto/Andrew Minto
Phone: 02 9551 4700
Email: andrew.minto@townplanning.com.au

ACOUSTIC ENGINEER
Acoustic Studio Peter Griffith
Phone: 02 9551 1421
Email: peter.griffith@acousticstudio.com.au
HYDRAULIC ENGINEER
Wood & Green Engineers Nick Soden
Phone: 02 9441 1041
Email: nick.soden@wogreen.com.au
TRAFFIC ENGINEER
Aurum Roger Jeffries
Phone: 02 9452 1440
Email: roger.jeffries@aurum.com.au

BCA CONSULTANT
Blackett Reginald & O'Connell/Tony Heaslip
Phone: 02 9231 5001
Email: tony.heaslip@blackettreginald.com.au
LANDSCAPE ARCHITECT
James Butler/Darrell Dwyer/Andrew Jones
Phone: 02 9113 5544
Email: james.butler@landscape.com.au

CIVIL ENGINEER
Northrop Stephen Freyer
Phone: 02 9241 4130
Email: stephen.freyer@northrop.com.au
MECHANICAL ENGINEER
Wood & Green Engineers/Joshua Hill
Phone: 02 9441 1000
Email: joshua.hill@wogreen.com.au

ELECTRICAL ENGINEER
Heron Robinson/Tony Russell
Phone: 02 9511 0521
Email: tony.russell@heronrobinson.com.au
STRUCTURAL ENGINEER
SCA Structural/Andrew Simpson
Phone: 02 9812 6291
Email: andrew.simpson@scas.com.au

EGD CONSULTANT
Accord/Jason Vole
Phone: 02 9514 2624
Email: jason.vole@accord.com.au
THEATRE CONSULTANT
Tony Youlten & Associates/Tony Youlten
Phone: 02 927 4665
Email: tony.youten@youlten.com.au

CLIENT
WYONG SHIRE COUNCIL
Terry Grogan/Michael Hume
Phone: 02 4321 1212
Email: michael.hume@wyong.nsw.gov.au


PROJECT
THE ART HOUSE WYONG
PROJECT NO. 10663

ARCHITECT
TONKIN ZULAIKHA GREER ARCHITECTS
117 Russell Street
Sydney NSW 2000
P: (02) 9215 4000
F: (02) 9215 4001
EMAIL: tm.greer@t2g.com.au
WEB: www.t2g.com.au

DRAWING TITLE
ROOF PLAN
SCALES
PHASE
DA

DRAWING NO

DRAWN BY
RM JH AVOB
CHECKED
TG
DATE
11/02/2013
REVISION
A
For approval 11/12/13

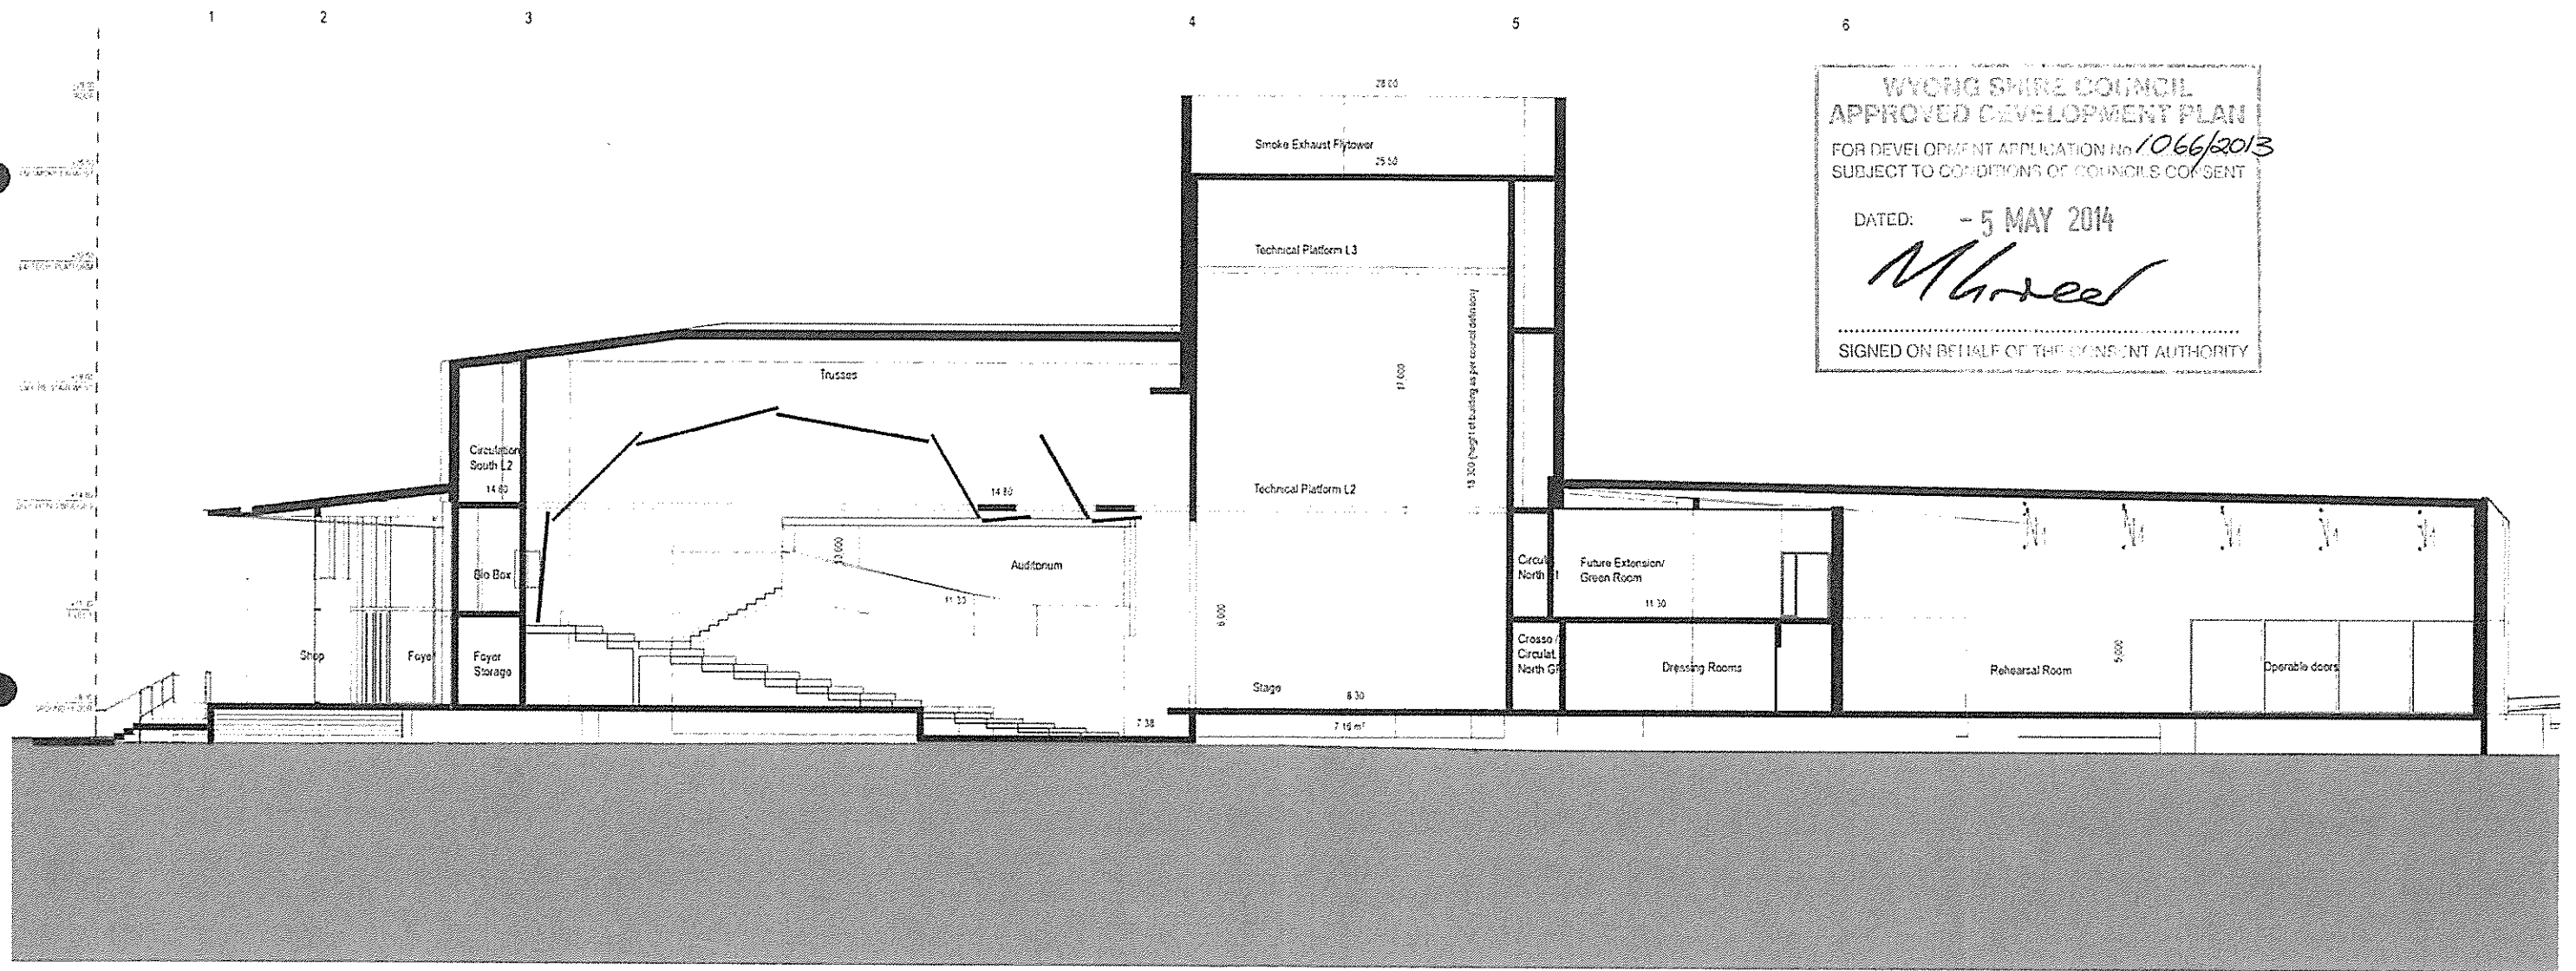

WYONG SHIRE COUNCIL
APPROVED DEVELOPMENT PLAN
FOR DEVELOPMENT APPLICATION No 1066/2013
SUBJECT TO CONDITIONS OF COUNCIL'S CONSENT
DATED: - 5 MAY 2014
M. H. H. H.
SIGNED ON BEHALF OF THE EXISTENT AUTHORITY

1 N-S SECTION 01
1:100

DATE REV NOTES
4-1-2014 1 10/6/2014 A130 (MAY 2014)

NOTES:
Do not scale off drawings. Use figured dimensions only. Report any discrepancies to the architect. These designs, plans, specifications and the copyright therein are the property of Tonkin Zulaikha Greer Architects Pty Ltd. and must not be reproduced or copied wholly or in part without written permission of Tonkin Zulaikha Greer Architects Pty Ltd.

ACCESS CONSULTANT
Accessibility Solutions/ Mark Pitt
Phone: (02) 9611 1182
Email: mark@accesssolutions.com.au
FIRE ENGINEERING
Pauline Treen De Maria
Phone: (02) 9229 5676
Email: pauline@pauline.com.au
TOWN PLANNER
Gordon/Robert Andrew Minto
Phone: (02) 9675 4748
Email: andrew@pauline.com.au

ACOUSTIC ENGINEER
Acoustic Studio/ Peter Griffin
Phone: (02) 9671 6492
Email: peter@acousticstudio.com.au
HYDRAULIC ENGINEER
Wood & Green/ Engineers/ Neil Sedon
Phone: (02) 9484 1021
Email: neil@woodandgreen.com.au
TRAFFIC ENGINEER
Ancora/ Roger Jeffries
Phone: (02) 9275 4446
Email: roger@ancora.com.au

BCA CONSULTANT
Blackburn/ Maynard/ Goldsmith/ Tony (Kearney)
Phone: (02) 9214 7777
Email: tony@blackburn.com.au
LANDSCAPE ARCHITECT
James/ Robert/ Dorian/ Design/ Arden/ James
Phone: (02) 9315 5444
Email: james@james.com.au

CIVIL ENGINEER
Northcott/ Stephen/ Freyer
Phone: (02) 9241 4158
Email: stephen@northcott.com.au
MECHANICAL ENGINEER
Wood & Green/ Engineers/ Joshua/ H
Phone: (02) 9484 1021
Email: joshua@woodandgreen.com.au

ELECTRICAL ENGINEER
Horton/ Palmer/ Tom/ Russell
Phone: (02) 9813 7511
Email: tom@hortonpalmer.com.au
STRUCTURAL ENGINEER
SDA Structural/ Andrew/ Simpson
Phone: (02) 9615 5171
Email: andrew@sdastructural.com.au

EGD CONSULTANT
Ancora/ Jason/ Vais
Phone: (02) 9275 4446
Email: jason@ancora.com.au
THEATRE CONSULTANT
Tony/ Youden/ & Associates/ Tony/ Youden
Phone: (02) 9317 4800
Email: tony@youden.com.au


CLIENT
WYONG SHIRE COUNCIL
Client Contact: Michael/ Moran
Phone: (02) 8353 2650
Email: Michael.Moran@wyong.nsw.gov.au

PROJECT
THE ART HOUSE WYONG
PROJECT NO: 10003

ARCHITECT
TONKIN ZULAKHA GREER ARCHITECTS
117 Reservoir Street
ABN: 4000722249
P: (02) 9215 4500
F: (02) 9215 4591
EMAIL: tm.greer@tzig.com.au
WEB: www.tzig.com.au

DRAWING TITLE
N-S SECTION 1
SCALES
1:200 (A3) 1:100 (A1)
PHASE
DA

DRAWING NO
A130
REVISION
A
DRAWN BY
RM JM AVEB
CHECKED
TG
DATE
December 2013
REVISION

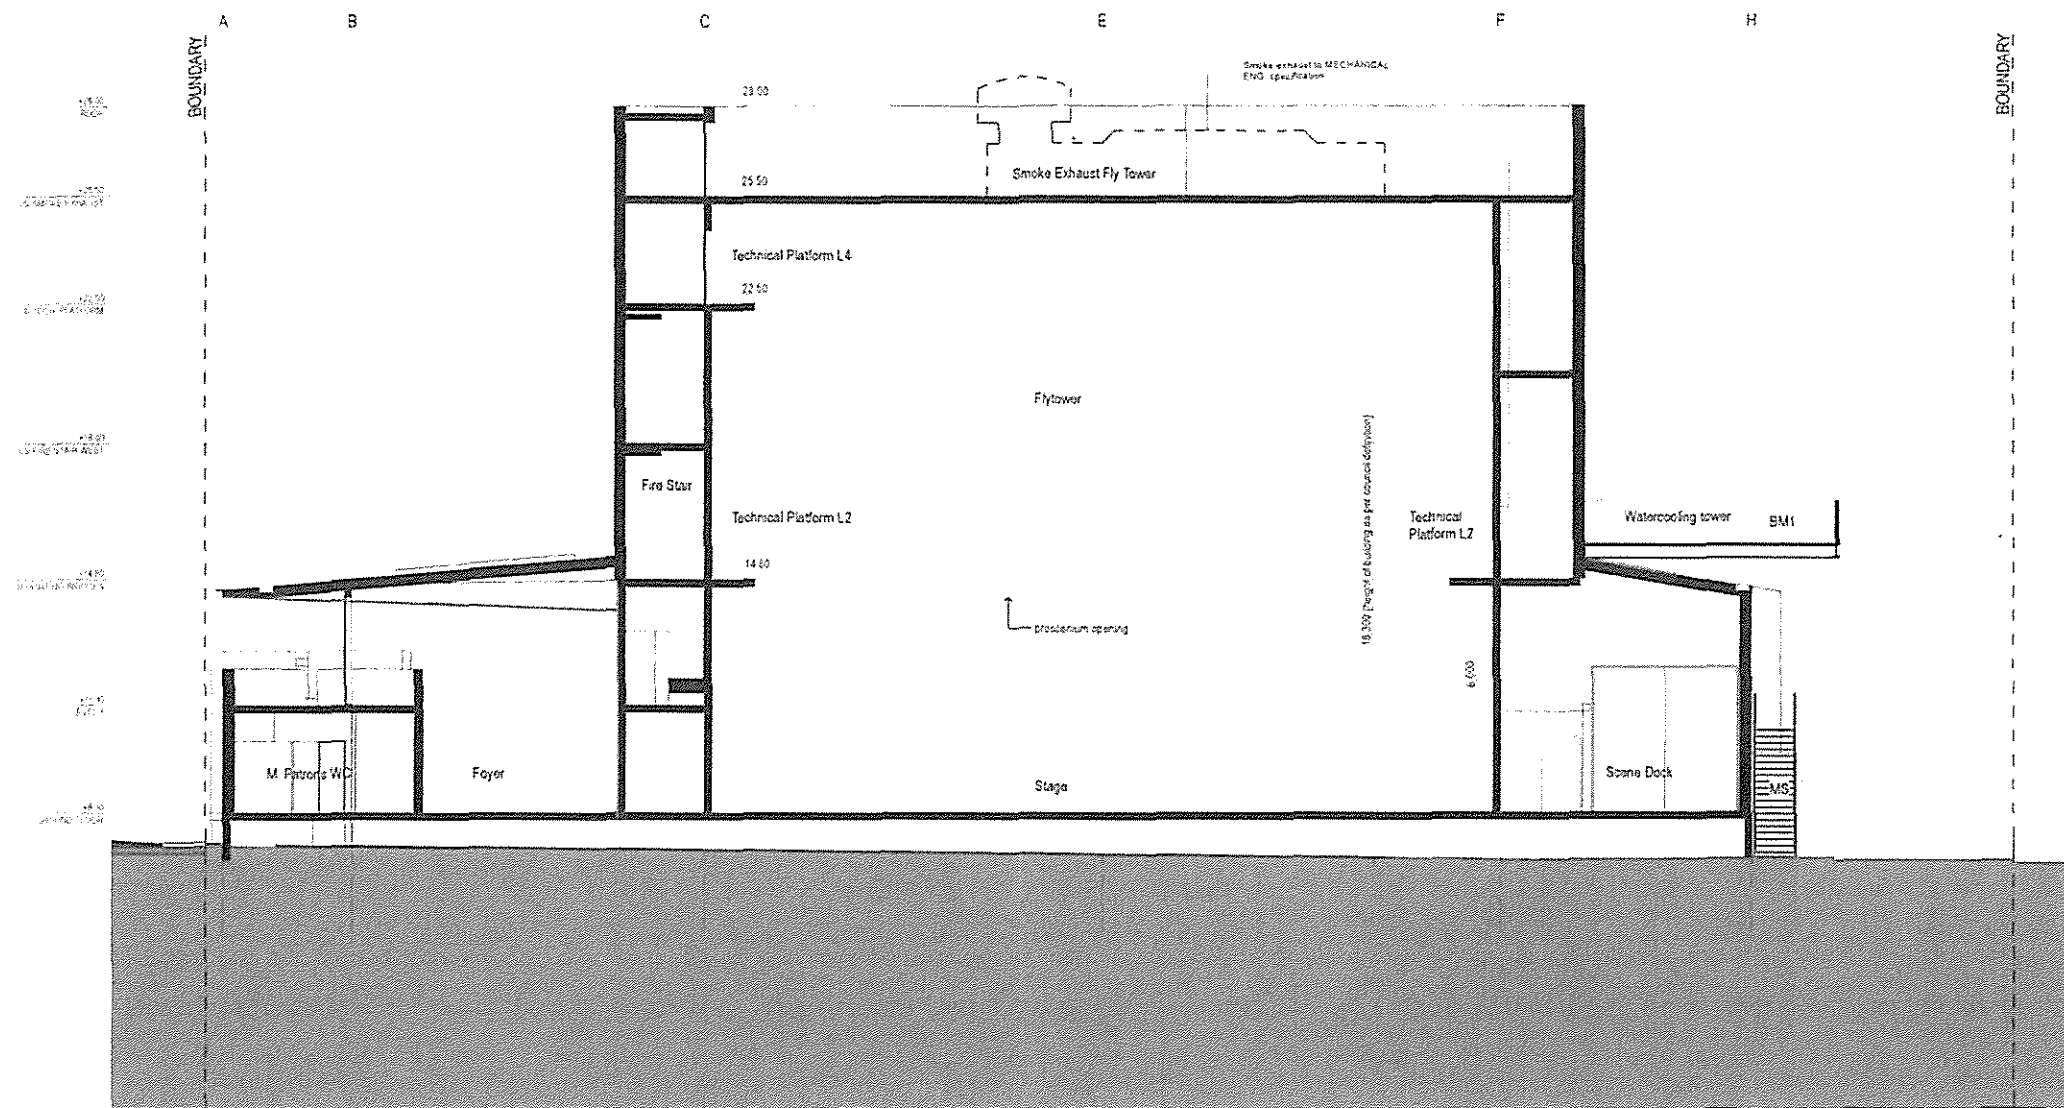

WYONG SHIRE COUNCIL
APPROVED DEVELOPMENT PLAN
FOR DEVELOPMENT APPLICATION NO. 1066/2013
SUBJECT TO CONDITIONS OF COUNCIL'S CONSENT
DATED: - 5 MAY 2014
M. Hirst
S. L. 10/10

DATE REV NOTES
14/11/2014 A TONKIN GREEN ARCHITECTS

NOTES:
Do not scale off drawings. Use figured dimensions only. Report any discrepancies to the architect. These designs plans specifications and the copyright therein are the property of Tonkin Zulaika Greer Architects Pty Ltd and must not be reproduced or copied wholly or in part without written permission of Tonkin Zulaika Greer Architects Pty Ltd.

ACCESS CONSULTANT
AccessAbility Solutions Mark Ridd
Phone: (02) 9611 1202
Email: mark.ridd@accessability.com.au
FIRE ENGINEERING
Ranfleur Tami De Maria
Phone: (02) 9259 0025
Email: ranfleur@fireeng.com.au
TOWN PLANNER
Gavin Gray
Phone: (02) 9259 4430
Email: gavin.gray@townplanning.com.au

ACOUSTIC ENGINEER
Acoustic Studio Peter Griffin
Phone: (02) 9577 5402
Email: peter.griffin@acousticstudio.com.au
HYDRAULIC ENGINEER
Wood & Grove Engineers Nick Seddon
Phone: (02) 9481 7700
Email: nick.seddon@wog.com.au
TRAFFIC ENGINEER
Aussie Roger Jeffries
Phone: (02) 9259 4430
Email: roger.jeffries@aussie.com.au

SOA CONSULTANT
Blackett Mayne & Galloway Tony Heston
Phone: (02) 9214 7777
Email: Tony.Heston@blackettmayne.com.au
LANDSCAPE ARCHITECT
James Mather Delaney Design Anton James
Phone: (02) 9214 5644
Email: anton.james@delaneydesign.com.au

CIVIL ENGINEER
Northrop Doyle & Fryer
Phone: (02) 9214 4158
Email: northrop@northrop.com.au
MECHANICAL ENGINEER
Wood & Grove Engineers Joshua Hill
Phone: (02) 9481 7700
Email: joshua.hill@wog.com.au

ELECTRICAL ENGINEER
Harris Rasmussen Tom Russell
Phone: (02) 8155 8111
Email: tom.russell@harrisrasmussen.com.au
STRUCTURAL ENGINEER
SDA Structural Andrew Simpson
Phone: (02) 9410 0111
Email: andrew.simpson@sda.com.au

ESD CONSULTANT
Ancand Jason Vase
Phone: (02) 9714 2824
Email: jason.vase@ancand.com.au
THEATRE CONSULTANT
Tony Youden & Associates Tony Youden
Phone: (02) 9357 4805
Email: tony.youden@youden.com.au

CLIENT
WYONG SHIRE COUNCIL
Design Contact: Michael Moran
Phone: (02) 4362 0272
Email: michael.moran@wyong.nsw.gov.au


PROJECT
THE ART HOUSE WYONG
PROJECT NO: 1066

ARCHITECT
TONKIN ZULAIKA GREER ARCHITECTS
117 Reservoir Street
AGB, 4500/2722143
P: (02) 9215 4000
F: (02) 9215 4001
EMAIL: tom.gray@tzg.com.au
WEB: www.tzg.com.au

DRAWING TITLE
E-W SECTION 2
SCALES
1:200 (A3) 1:100 (A1)
PHASE
DA

DRAWING NO
A143

DRAWN BY
RM JH AYDB
CHECKED
TG
DATE
December 2013
REVISION
A

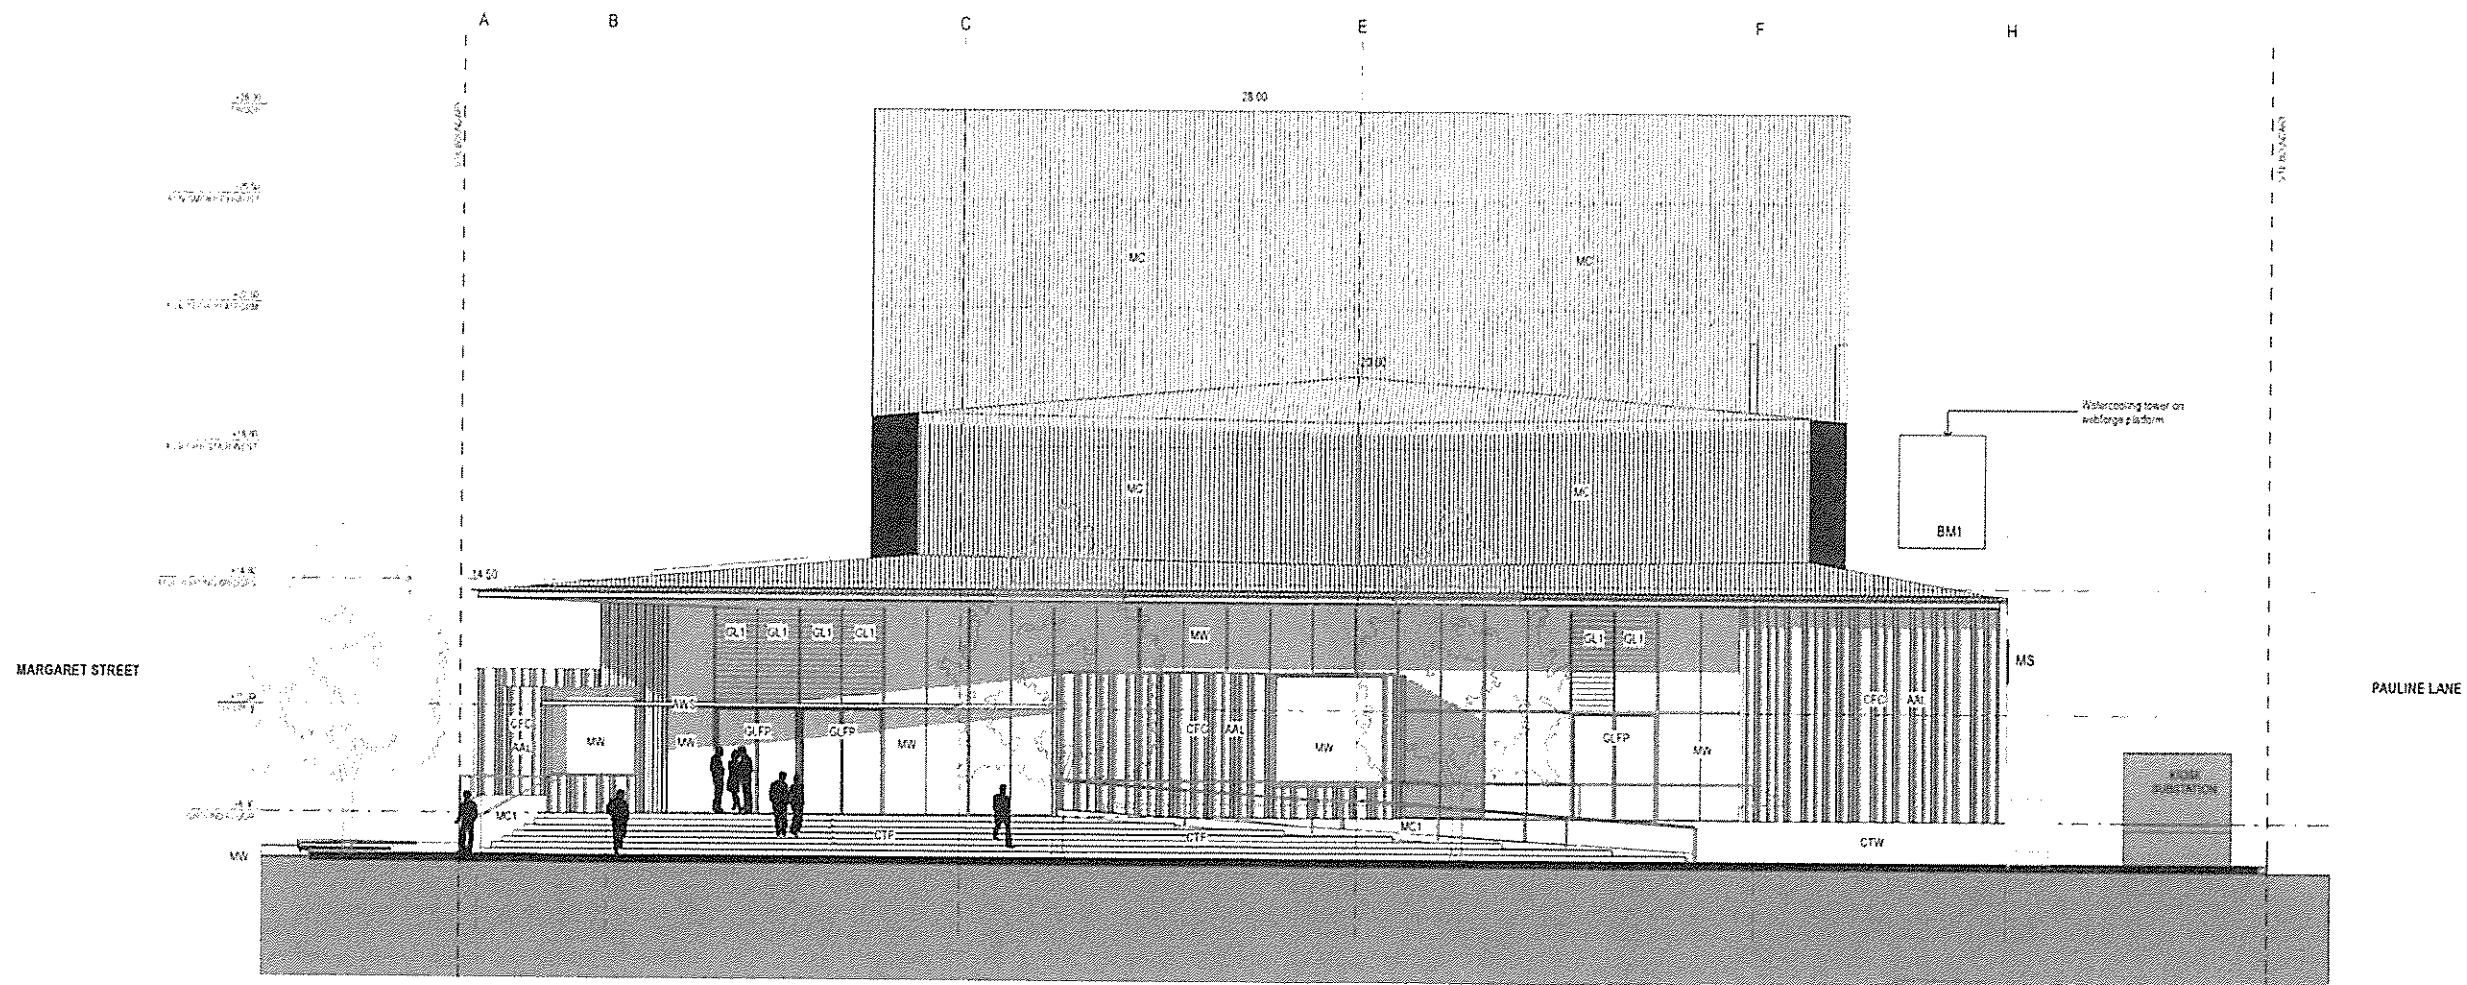

WYONG SHIRE COUNCIL
 APPROVED DEVELOPMENT PLAN
 FOR DEVELOPMENT APPLICATION No 1066/2013
 SUBJECT TO CONDITIONS OF COUNCILS CONSENT
 DATED - 5 MAY 2014
 M. H. H. H.

DATE REV NOTES
 16/12/11 A

NOTES
 Do not scale off drawings. Use figured dimensions only. Report any discrepancies to the architect. These design plans are the property of Tonkin Zulaika Greer Architects Pty Ltd and must not be reproduced or copied wholly or in part without written permission of Tonkin Zulaika Greer Architects Pty Ltd.

ACCESS CONSULTANT
 Accessibility Solutions Mark Red
 Phone 02 9611 1982
 Email markred@accesssolutions.com.au
FIRE ENGINEERING
 Pauline Frost De Bala
 Phone 02 9229 0025
 Email pauline@fire-engineering.com.au
TOWN PLANNER
 Candisling Minto Andrew Minto
 Phone 02 9675 6756
 Email andrew@cantislingminto.com.au

ACOUSTIC ENGINEER
 Acoustic Studios Peter Griffin
 Phone 02 9557 6421
 Email peter@acousticstudios.com.au
HYDRAULIC ENGINEER
 Wood & Green Engineers Nick Sedon
 Phone 02 9334 1220
 Email nick@woodandgreen.com.au
TRAFFIC ENGINEER
 Access Roger Jeffries
 Phone 02 9276 8440
 Email roger@access.com.au

SCA CONSULTANT
 Blackett Maguire & Goldworthy Tony Heston
 Phone 02 9271 1777
 Email tony@blackettmaguire.com.au
LANDSCAPE ARCHITECT
 James Russell Sydney Design Anton Jones
 Phone 02 9112 1641
 Email anton@sydneydesign.com.au

CIVIL ENGINEER
 Northrop Stephen Freyre
 Phone 02 9241 4158
 Email stephen@northrop.com.au
MECHANICAL ENGINEER
 Wood & Green Engineers Joshua HS
 Phone 02 9334 1220
 Email joshua@woodandgreen.com.au

ELECTRICAL ENGINEER
 Martin Tubman Tim Roberts
 Phone 02 9613 6811
 Email tim@martintubman.com.au
STRUCTURAL ENGINEER
 SDA Structures Andrew Simpson
 Phone 02 9612 2911
 Email andrew@sdastuctures.com.au

ESD CONSULTANT
 Accord Jason Vase
 Phone 02 9504 0564
 Email jason@accord.com.au
THEATRE CONSULTANT
 Tony Yekken & Associates Tony Yekken
 Phone 02 9557 8102
 Email tony@yeken.com.au


CLIENT
 WYONG SHIRE COUNCIL
 Councillor Michael Heston
 Phone 02 9276 8440
 Email michael@wyongshire.nsw.gov.au

PROJECT
 THE ART HOUSE WYONG
 PROJECT NO 10003

ARCHITECT
 TONKIN ZULAIKA GREER ARCHITECTS
 117 Riverside Street
 ABN 4500272349
 P 021 9215 4000
 F 021 9215 4001
 EMAIL tim.greer@tzg.com.au
 WEB www.tzg.com.au

DRAWING TITLE
 SOUTH ELEVATION
SCALES
 1:200 (A3) 1:100 (A1)
PHASE
 DA

DRAWN BY
 RM JH AVD
CHECKED
 TG
DATE
 December 2013
REVISION
 A

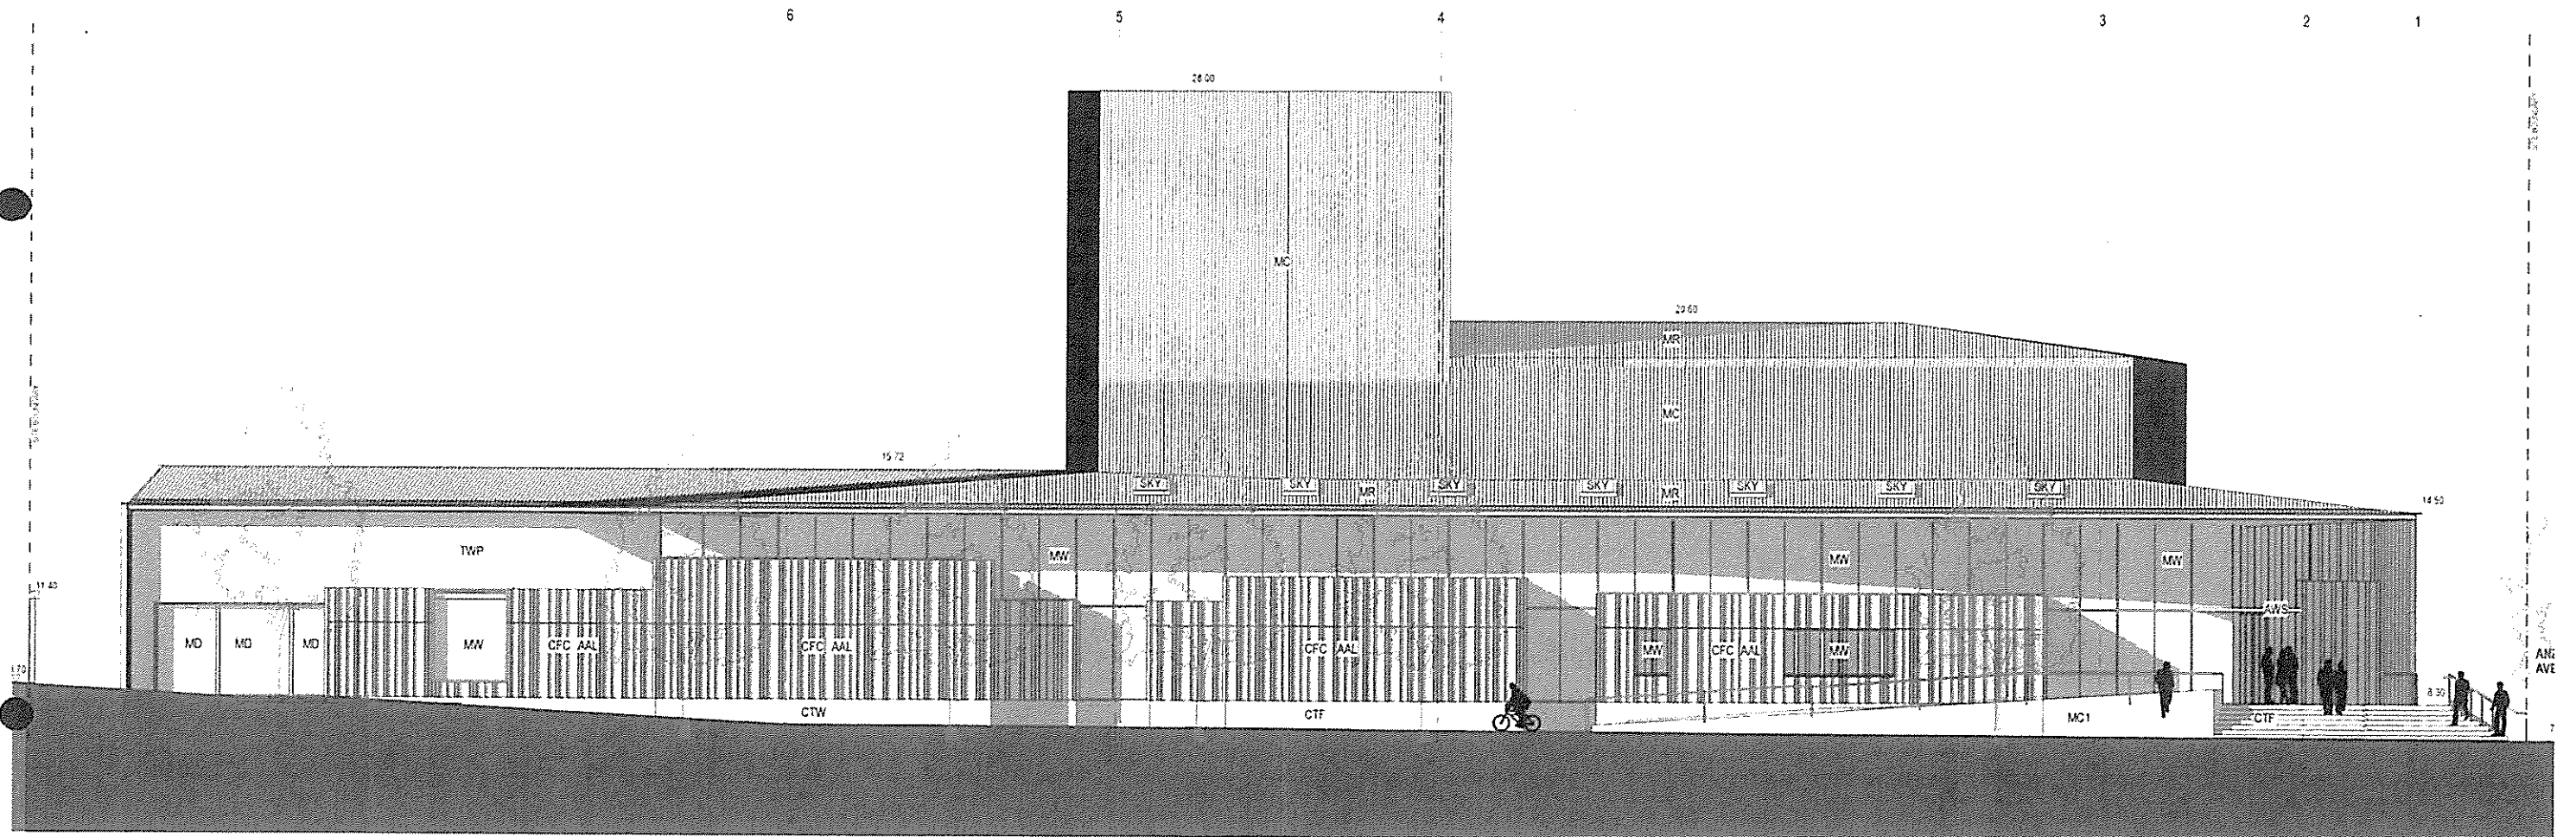

WYONG SHIRE COUNCIL
 APPROVED DEVELOPMENT PLAN
 FOR DEVELOPMENT APPLICATION NO. 1066/2013
 SUBJECT TO CONDITIONS OF COUNCIL'S CONSENT
 DATED: - 5 MAY 2014
Michael

DATE REV. NOTES
 15/10/2014 1. SUBMIT FOR CA TUBES ONLY

NOTES:
 Do not scale off drawings. Use figured dimensions only. Report any discrepancies to the architect. These design plans, specifications and the copyright therein are the property of Tonkin Zulaikha Green Architects Pty Ltd and must not be reproduced or copied wholly or in part without written permission of Tonkin Zulaikha Green Architects Pty Ltd.

ACCESS CONSULTANT
 Accessibility Solutions Mark Palf
 Phone: 02 9611 1802
 Email: mark.palf@access.com.au
FIRE ENGINEERING
 Rawford David De Maria
 Phone: 02 9270 1025
 Email: dave@rawfordfire.com.au
TOWN PLANNER
 Glenisling Martin Andrew Martin
 Phone: 02 9270 1788
 Email: amartin@glenisling.com.au

ACOUSTIC ENGINEER
 Acoustic Studio Peter Griffiths
 Phone: 02 9221 0421
 Email: peter.griffiths@acousticstudio.com.au
HYDRAULIC ENGINEER
 Wood & Green Engineers Nick Sutton
 Phone: 02 9484 1100
 Email: nick.sutton@wge.com.au
TRAFFIC ENGINEER
 Access Design Jefferys
 Phone: 02 9255 4486
 Email: jeff@accessdesign.com.au

BCA CONSULTANT
 Blackett Mappin & Goldsmith Tony Haxell
 Phone: 02 9211 1117
 Email: tony@blackettmappin.com.au
LANDSCAPE ARCHITECT
 James Mather Landscape Design Anton James
 Phone: 02 9311 5544
 Email: anton@jamesmather.com.au

CIVIL ENGINEER
 Northrop Stephen Freyre
 Phone: 02 9241 4158
 Email: stephen@northrop.com.au
MECHANICAL ENGINEER
 Wood & Green Engineers Joshua Hix
 Phone: 02 9484 1100
 Email: joshua.hix@wge.com.au

ELECTRICAL ENGINEER
 Haron Robson Tom Russell
 Phone: 02 9613 7611
 Email: tom.russell@haron.com.au
STRUCTURAL ENGINEER
 SDA Structures Andrew Simpson
 Phone: 02 9615 0511
 Email: andrew@sdstructures.com.au

ESD CONSULTANT
 Access Design Yvonne
 Phone: 02 9255 4486
 Email: yvonne@accessdesign.com.au
THEATRE CONSULTANT
 Terry Tudden & Associates Terry Tudden
 Phone: 02 9181 1866
 Email: terry.tudden@ttaa.com.au


CLIENT
 WYONG SHIRE COUNCIL
 10011 Corral, Market House
 Phone: 02 9260 1692
 Email: michael.howard@wyong.nsw.gov.au

PROJECT
 THE ART HOUSE WYONG
 PROJECT NO. 10003

ARCHITECT
 TONKIN ZULAKHA GREEN ARCHITECTS
 117 Reservoir Street
 ARLN 40002722340
 P: (02) 9215 4300
 F: (02) 9215 4301
 EMAIL: tm.green@tzg.com.au
 WEB: www.tzg.com.au

DRAWING TITLE
 WEST ELEVATION
SCALES
 PHASE
 0A

DRAWN BY
 RM JH AVDB
CHECKED
 TG
DATE
 December 2013
REVISION
 A

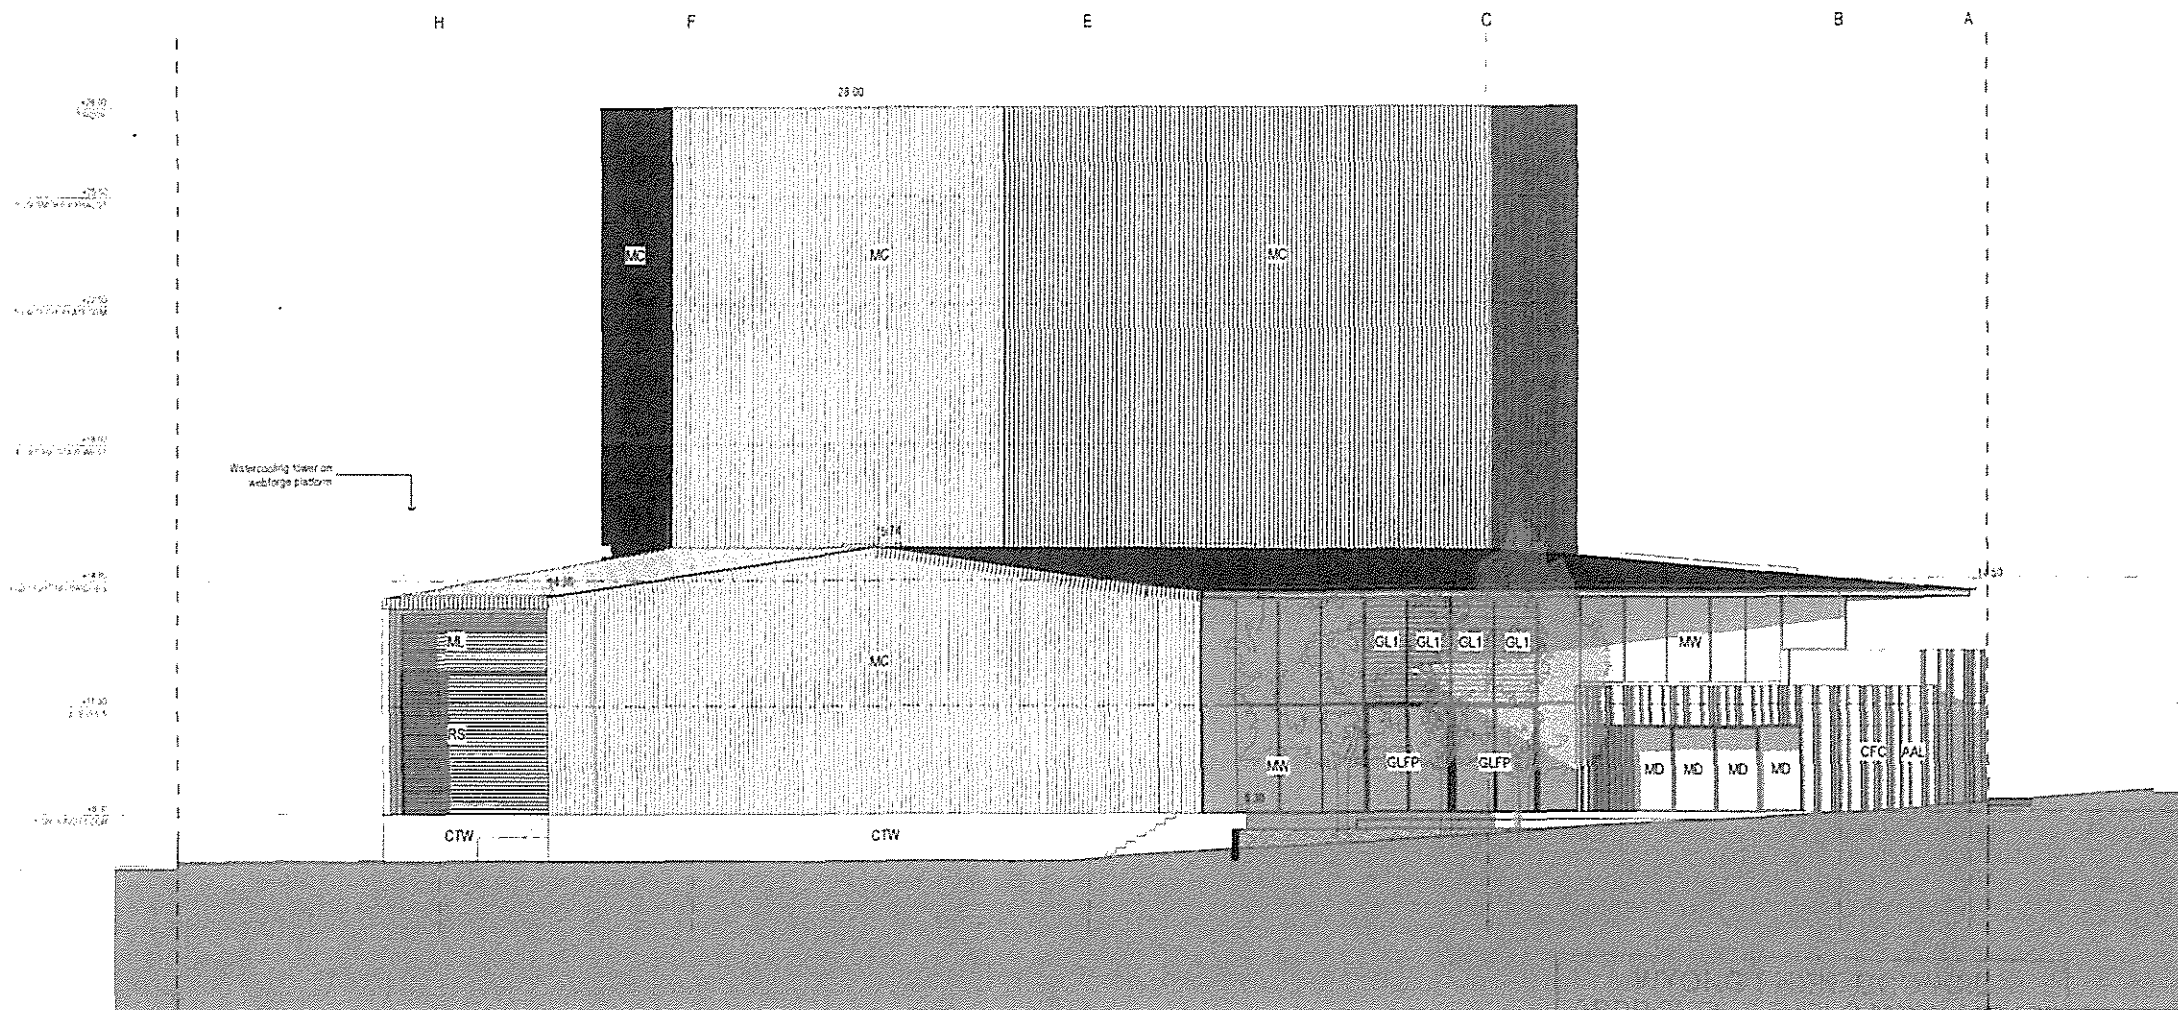

APPROVED EXHIBIT B1001 PLANNING
FOR DEVELOPMENT APPLICATION NO 1066/2013
SUBJECT TO CONDITIONS OF COUNCILS CONSENT
DATED: - 5 MAY 2014
M. H. H. H.
SIGNED: [Signature]
[Stamp]

DATE REV NOTES
10/12/2013 4 [Signature]

NOTES
Do not scale off drawings. Use figures
dimensions only. Report any discrepancies to
the architect. These designs, plans,
specifications and the copyright therein are the
property of Tonkin Zulaikha Greer Architects Pty
Ltd and must not be reproduced or copied
wholly or in part without written permission of
Tonkin Zulaikha Greer Architects Pty Ltd

ACCESS CONSULTANT
Accessibility Solutions Mark Red
Phone: 02 9551 1500
Email: mark.red@accesssolutions.com.au
FIRE ENGINEERING
Raymond Trent De Maria
Phone: 02 9555 4400
Email: r.trent@fire-engineering.com.au
TOWN PLANNER
Claudia Meyer
Phone: 02 9555 4400
Email: claudia.meyer@fire-engineering.com.au

ACOUSTIC ENGINEER
Acoustic Studio Peter Griffin
Phone: 02 9551 1500
Email: peter.griffin@acousticstudio.com.au
HYDRAULIC ENGINEER
Wood & Grove Engineers Nick Soden
Phone: 02 8454 7500
Email: n.soden@woodandgrove.com.au
TRAFFIC ENGINEER
Amanda Roper Jeffries
Phone: 02 9555 4400
Email: amanda.rovers@fire-engineering.com.au

BCA CONSULTANT
Blackburn Maguire + Colquhoun Tony Housley
Phone: 02 9214 7577
Email: Tony.Housley@blackburnmaguire.com.au
LANDSCAPE ARCHITECT
Lancey Nathan Delaney Design Anton James
Phone: 02 9145 5244
Email: anton@lanceydelaneydesign.com.au

CIVIL ENGINEER
Northrop Stephen Freyer
Phone: 02 9214 4138
Email: stephen@northrop.com.au
MECHANICAL ENGINEER
Wood & Grove Engineers Joshua Hill
Phone: 02 8454 7500
Email: j.hill@woodandgrove.com.au

ELECTRICAL ENGINEER
Harris Roberts Tom Paschke
Phone: 02 9515 5511
Email: tom.paschke@harrisroberts.com.au
STRUCTURAL ENGINEER
SDA Structures Andrew Simpson
Phone: 02 9810 1811
Email: andrew@sdastuctures.com.au

ESD CONSULTANT
Accord Jason Vele
Phone: 02 9554 3854
Email: jason.vele@accord.com.au
THEATRE CONSULTANT
Tony Toulson & Associates Tony Toulson
Phone: 02 9551 5635
Email: tony.toulson@theatre.com.au

CLIENT
WYONG SHIRE COUNCIL
Client Contact: Michael Housley
Phone: 02 4950 1000
Email: Michael.Housley@wyong.nsw.gov.au


PROJECT
THE ART HOUSE WYONG
PROJECT NO: 10003

ARCHITECT
TONKIN ZULAKHA GREER ARCHITECTS
117 Reservoir Street
ASH 4000 2722149
P: (02) 9215 4900
F: (02) 9215 4901
EMAIL: tm.greer@tazg.com.au
WEB: www.tazg.com.au

DRAWING TITLE
NORTH ELEVATION
SCALES
PHASE
DA

DRAWN BY
RM JH AVDB
CHECKED
TG
DATE
December 2013
REVISION
A
1:100 (A1)

DRAWING NO
A152

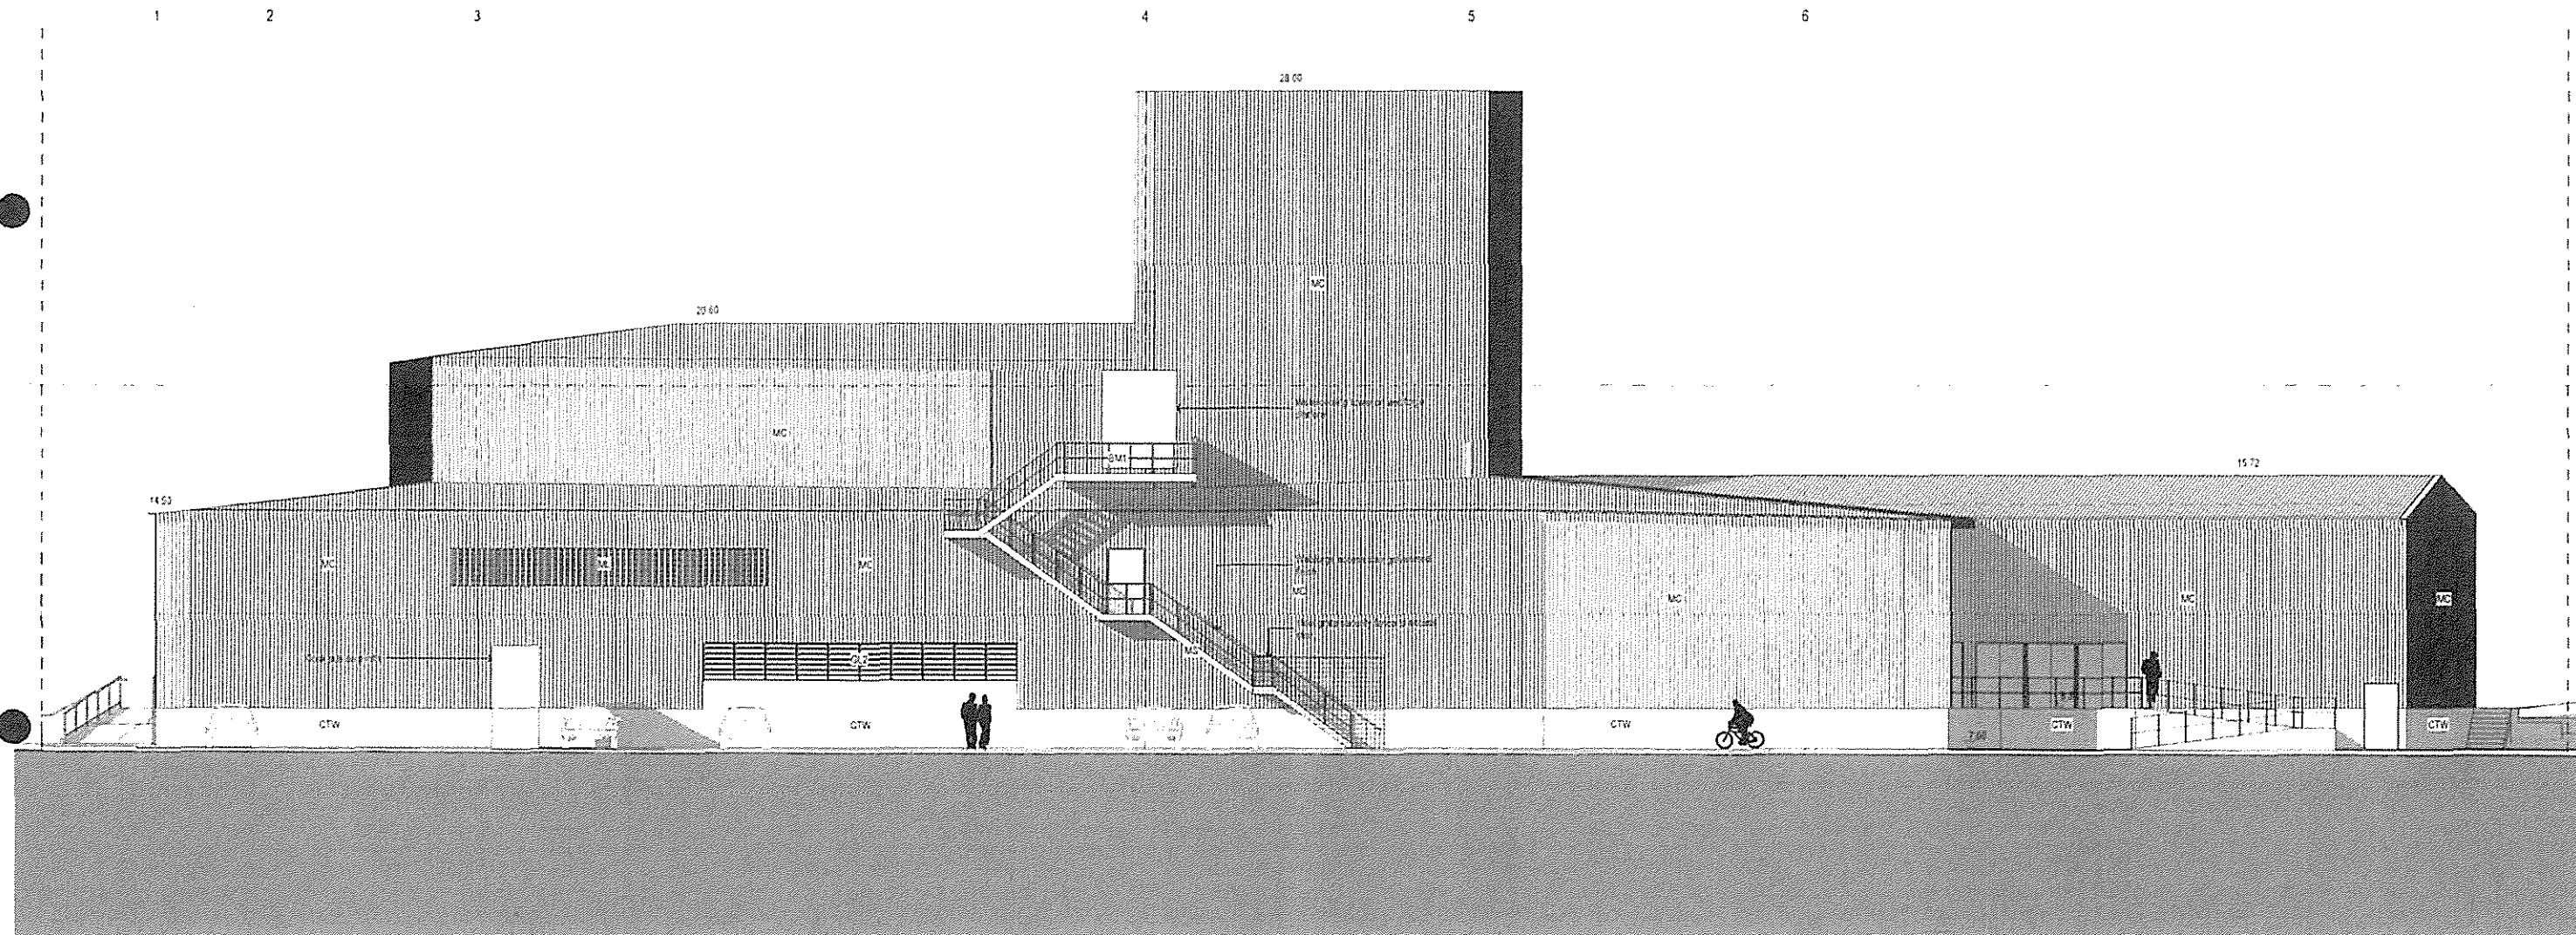

APPROVED DEVELOPMENT PLAN
FOR DEVELOPMENT APPLICATION No 1066/2013
SUBJECT TO CONDITIONS OF COUNCIL'S CONSENT
DATED - 5 MAY 2014
M. Greer

DATE REV NOTES
14/12/2013 A 100% FINAL SUBMISSION

NOTES
Do not scale off drawings. Use figured dimensions only. Report any discrepancies to the architect. These design plans are the property of Tonkin Zulaika Greer Architects Pty Ltd and must not be reproduced or copied, wholly or in part, without written permission of Tonkin Zulaika Greer Architects Pty Ltd.

ACCESS CONSULTANT
Accessibility Solutions Mark Rod
Phone: 02 9601 1182
Email: mark@accesssolutions.com.au
FIRE ENGINEERING
Raffaello Trent De Macc
Phone: 02 9270 0020
Email: r.trent@fire-engineering.com.au
TOWN PLANNER
Gavin Andrew Marks
Phone: 02 9679 4158
Email: gavin@townplanning.com.au

ACOUSTIC ENGINEER
Acoustic Studio Peter Griffin
Phone: 02 9661 5421
Email: peter.griffin@acousticstudio.com.au
HYDRAULIC ENGINEER
Wood & Grove Engineers Nick Salan
Phone: 02 6484 7700
Email: nick.salan@wge.com.au
TRAFFIC ENGINEER
Andrew Raper Jeffries
Phone: 02 9252 5445
Email: andrew@rapearjeffries.com.au

SCA CONSULTANT
Blackett Hapner & Goldsmith Tony Hapner
Phone: 02 9241 7777
Email: Tony@blackett.com.au
LANDSCAPE ARCHITECT
James Mother Delaney Design Anton James
Phone: 02 9315 5544
Email: anton@jmdesign.com.au

CIVIL ENGINEER
Northrop Stephen Freyer
Phone: 02 941 4135
Email: stephen@northrop.com.au
MECHANICAL ENGINEER
Wood & Grove Engineers Joshua Hill
Phone: 02 6484 7700
Email: joshua@wge.com.au


ELECTRICAL ENGINEER
Heron Robert Tom Runnells
Phone: 02 9619 0511
Email: robert@heron.com.au
STRUCTURAL ENGINEER
SDA Structures Andrew Simpson
Phone: 02 9810 0511
Email: andrew@sdastuctures.com.au

ESD CONSULTANT
Kecora Jason Yeats
Phone: 02 9524 5854
Email: jason.yeats@kecora.com.au
THEATRE CONSULTANT
Tony Youden & Associates Tony Youden
Phone: 02 9367 6000
Email: tonkincollins@tga.com.au


CLIENT
WYONG SHIRE COUNCIL
Joint Contact: Michael Wilson
Phone: 02 4350 5512
Email: Michael.Wilson@wyong.nsw.gov.au

PROJECT THE ART HOUSE WYONG
ARCHITECT TONKIN ZULAKHA GREER ARCHITECTS
DRAWING TITLE EAST ELEVATION
SIGNED: *M. Greer*
1/7 Reserve Street
ADH 46002722349
P (02) 9215 4900
F (02) 9215 4901
EMAIL: tm.greer@tsg.com.au
WEB: www.tsg.com.au
TONKIN ZULAKHA GREER ARCHITECTS
1/7 Reserve Street
ADH 46002722349
P (02) 9215 4900
F (02) 9215 4901
EMAIL: tm.greer@tsg.com.au
WEB: www.tsg.com.au
SCALES
PHASE DA
1:200 (A3) 1:100 (A1)
DRAWING NO A153
PROJECT NO 10003


DRAWN BY RM JH AYDB
CHECKED TG
DATE December 2013
REVISION A
Project 10003

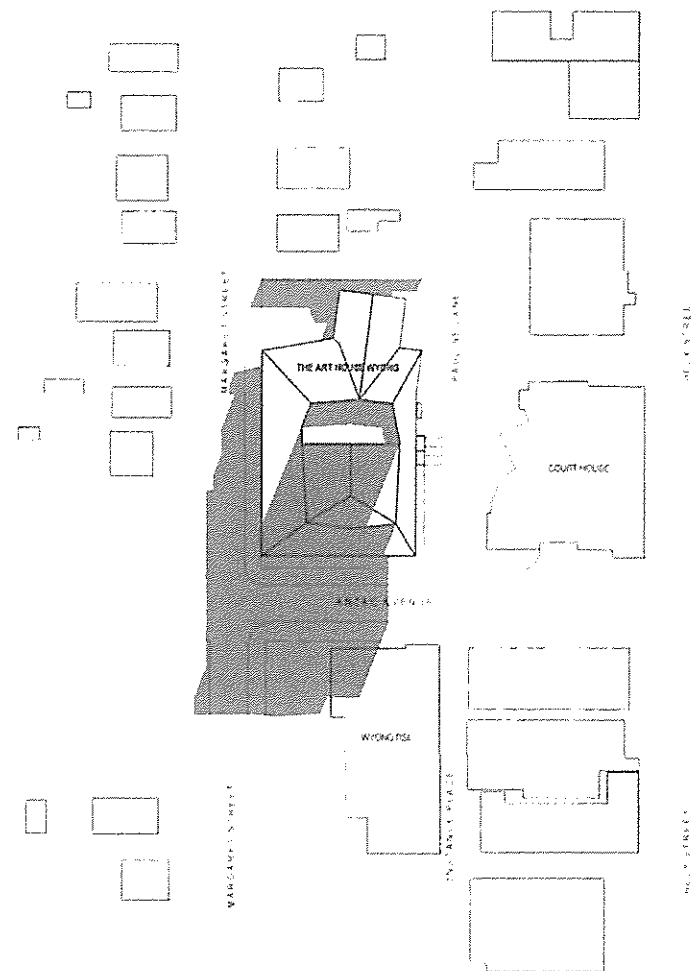


JUNE 21 - 9AM

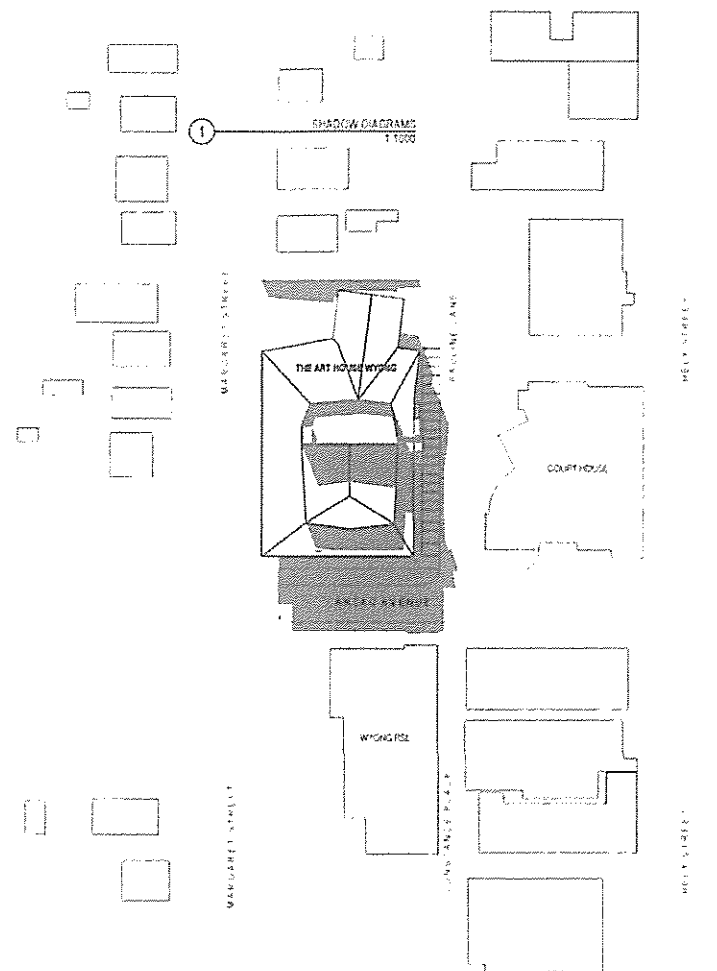

JUNE 21 - 12PM

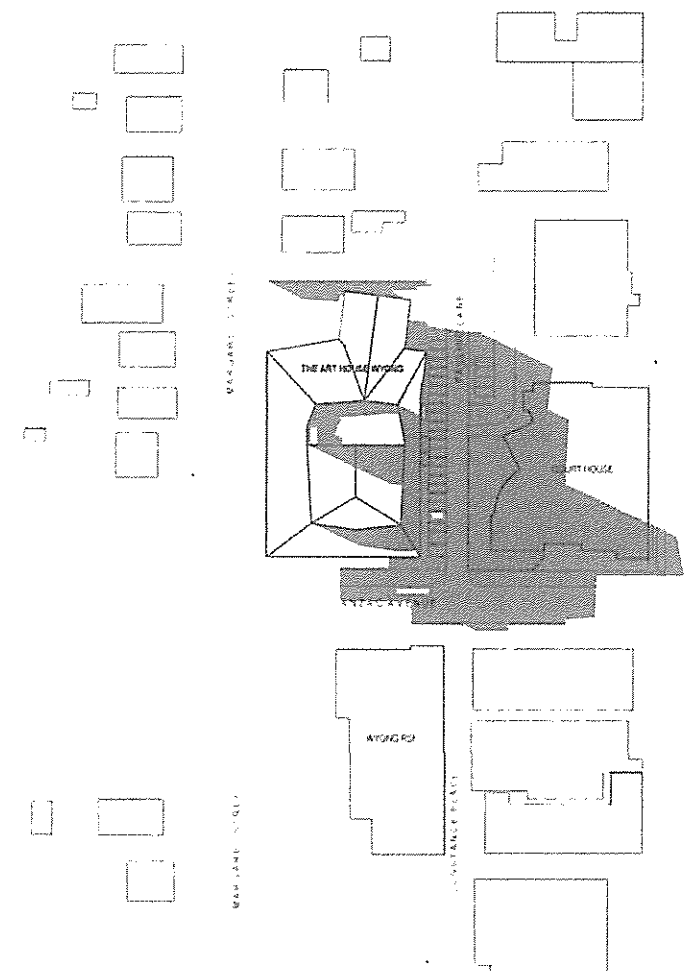

JUNE 21 - 3PM

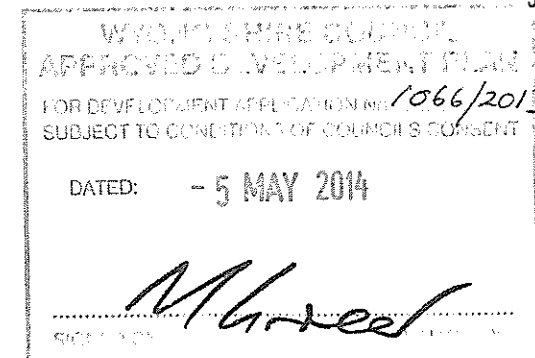

DATE	REV	NOTES
14/05/2014	A	ISSUED FOR COUNCIL APPROVAL

NOTES:
Do not scale off drawings. Use figured dimensions only. Report any discrepancies to the architect. These designs, plans, specifications and the copyright therein are the property of Tonkin Zulaikha Greer Architects Pty Ltd and must not be reproduced or copied wholly or in part without written permission of Tonkin Zulaikha Greer Architects Pty Ltd.

ACCESS CONSULTANT
Accessibility Solutions/Mark Ruff
Phone: 02 9551 1100
Email: mark.ruff@accesssolutions.com.au

FIRE ENGINEERING
Rawfou Trest De Maria
Phone: 02 9229 1623
Email: trest@rawfou.com.au

TOWN PLANNER
Glenn Young/Andrew Wicks
Phone: 02 9275 4158
Email: andrew@glennyoung.com.au

ACOUSTIC ENGINEER
Acoustic Studio Peter Griffin
Phone: 02 9557 1421
Email: peter.griffin@acousticstudio.com.au

HYDRAULIC ENGINEER
Wood & Grove Engineers/Mick Sadler
Phone: 02 9444 1020
Email: mick.sadler@wge.com.au

TRAFFIC ENGINEER
Accom/Roger Jeffries
Phone: 02 9275 4445
Email: roger@accom.com.au

BCA CONSULTANT
Blackett Mayne & Galloway/Tony Hearn
Phone: 02 9211 1111
Email: tony@blackettmayne.com.au

LANDSCAPE ARCHITECT
James Mather/Delany Design/Anson James
Phone: 02 9110 5344
Email: anson@delanydesign.com.au

CIVIL ENGINEER
NurOzgul Stephen Freyer
Phone: 02 9241 4148
Email: nur@nurfreyer.com.au

MECHANICAL ENGINEER
Wood & Grove Engineers/Joshua Hill
Phone: 02 9444 1020
Email: joshua@wge.com.au

ELECTRICAL ENGINEER
Harris Roberts/Tom Russell
Phone: 02 9819 5811
Email: tom@harrisroberts.com.au

STRUCTURAL ENGINEER
SDA Structures/Andrew Simpson
Phone: 02 9819 5811
Email: andrew@sdastuctures.com.au

ESD CONSULTANT
Aston/Jason Yeale
Phone: 02 9244 0824
Email: jason@aston.com.au

THEATRE CONSULTANT
Tony Youden & Associates/Tony Youden
Phone: 02 9511 4033
Email: tony@youden.com.au

CLIENT
WYONG SHIRE COUNCIL

David Curran/Michael Greer
Phone: 02 9551 0202
Email: Michael.Greer@wyong.nsw.gov.au

PROJECT
THE ART HOUSE WYONG

PROJECT NO: 15003

ARCHITECT
TONKIN ZULAKHA GREER ARCHITECTS

117 Reservoir Street
ABN: 96002702149
P: (02) 9215 4900
F: (02) 9215 4901
EMAIL: tm.greer@tzg.com.au
WEB: www.tzg.com.au

DRAWING TITLE
SHADOW DIAGRAMS

SCALES
1:2000 (A3) 1:1000 (A1)

PHASE
DA

DRAWING NO
A1001


DRAWN BY
RM JH AVDB

CHECKED
TG


DATE
December 2013

REVISION
A

Page 004 of 044

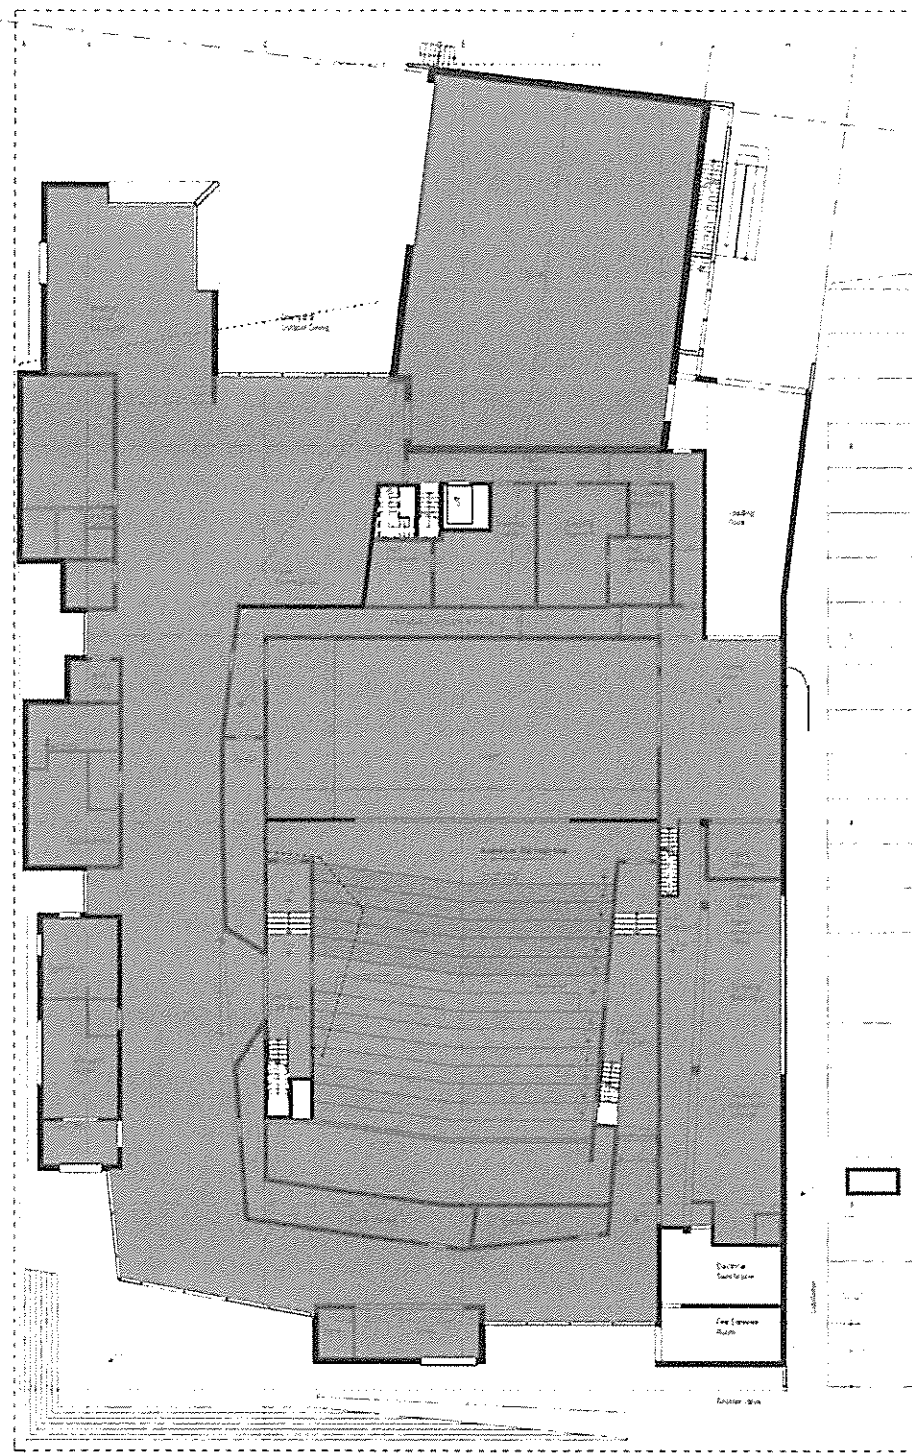

GFA GROUND FLOOR
2,308.11 m²

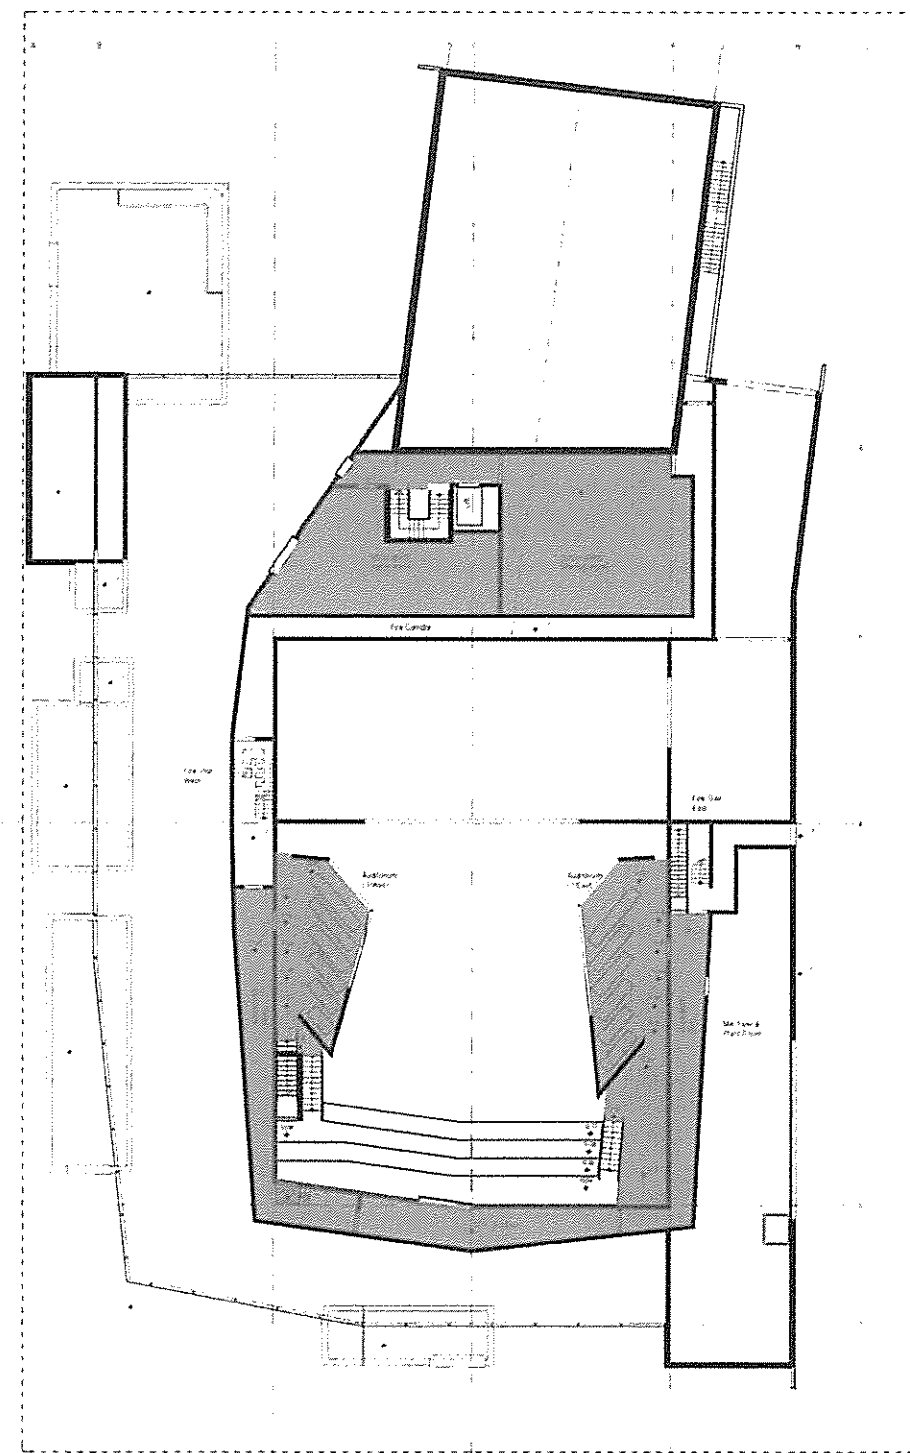

GFA LEVEL 1 TOTAL
399.17 m²

GFA LEVEL 1
172.77 m²

WYONG SHIRE COUNCIL
APPROVED DEVELOPMENT PL
FOR DEVELOPMENT APPLICATION 1066/201
SUBJECT TO CONDITIONS OF CONSC

DATED: - 5 MAY 2014

M. Greer

SIGNED ON BEHALF OF THE AUTHORITY

GFA LEVEL 1
226.40 m²

TOTAL GROSS FLOOR
AREA = 2,707.28 m²

DATE REV NOTES
10/12/13 1 10/12/13 1 10/12/13 1

NOTES:
Do not scale off drawings. Use figured
dimensions only. Report any discrepancies to
the architect. These design plans
specifications and the layout herein are the
property of Tonkin Zulaikha Greer Architects Pty
Ltd and must not be reproduced or copied
wholly or in part without written permission of
Tonkin Zulaikha Greer Architects Pty Ltd.

ACCESS CONSULTANT
Accessibility Solutions/Mark Hall
Phone: 02 9551 1382
Email: mark.hall@access.com.au
FIRE ENGINEERING
Rawford Terry De Maria
Phone: 02 9225 6638
Email: terry@rawford.com.au
TOWN PLANNER
Clemens/Maria/Andrew Minto
Phone: 02 9215 4788
Email: andrew@jensdesign.com.au

ACOUSTIC ENGINEER
Acoustic Studio/Peter Griffiths
Phone: 02 9537 6421
Email: peter.griffiths@acousticstudio.com.au
HYDRAULIC ENGINEER
Wood & Grove Engineering/Vicki Seddon
Phone: 02 9424 1002
Email: vicki.seddon@wge.com.au
TRAFFIC ENGINEER
Arcon/Roger Jeffries
Phone: 02 9215 1140
Email: roger.jeffries@arcon.com.au

BCA CONSULTANT
Blackett/Maguire + Goldsmith/Tony Haxell
Phone: 02 9214 1777
Email: tony@blackett.com.au
LANDSCAPE ARCHITECT
James Muller/Delany Design/Adam James
Phone: 02 9415 5444
Email: james@delanydesign.com.au

CIVIL ENGINEER
Hoffman/Stephen Foyers
Phone: 02 9214 6158
Email: stephen@hoffman.com.au
MECHANICAL ENGINEER
Wood & Grove Engineering/Joshua Hill
Phone: 02 9424 1002
Email: joshua@wge.com.au

ELECTRICAL ENGINEER
Harris/Palazzo/Tony Ramsdale
Phone: 02 9514 3551
Email: tony@harris.com.au
STRUCTURAL ENGINEER
SDA Structures/Andrew Simpson
Phone: 02 9571 4005
Email: andrew@sdastructures.com.au


ESD CONSULTANT
Arcon/Jason Vella
Phone: 02 9514 3554
Email: jason.vella@arcon.com.au
THEATRE CONSULTANT
Tony Youdan & Associates/Tony Youdan
Phone: 02 9571 4005
Email: tony@youdan.com.au

CLIENT
WYONG SHIRE COUNCIL
PROJECT
THE ART HOUSE WYONG
ARCHITECT
TONKIN ZULAKHA GREER ARCHITECTS
117 Reservoir Street
ABN: 45002723348
P: (02) 9215 4000
F: (02) 9215 4001
EMAIL: tm.greer@tazg.com.au
WEB: www.tazg.com.au

PROJECT NO: 10003

DRAWING TITLE
GFA CALCULATION
SCALES
1:400 (A3)
1:200 (A1)
PHASE
CA

DRAWN BY
RM JH AVDB
CHECKED
TG
DATE
December 2013
REVISION
A

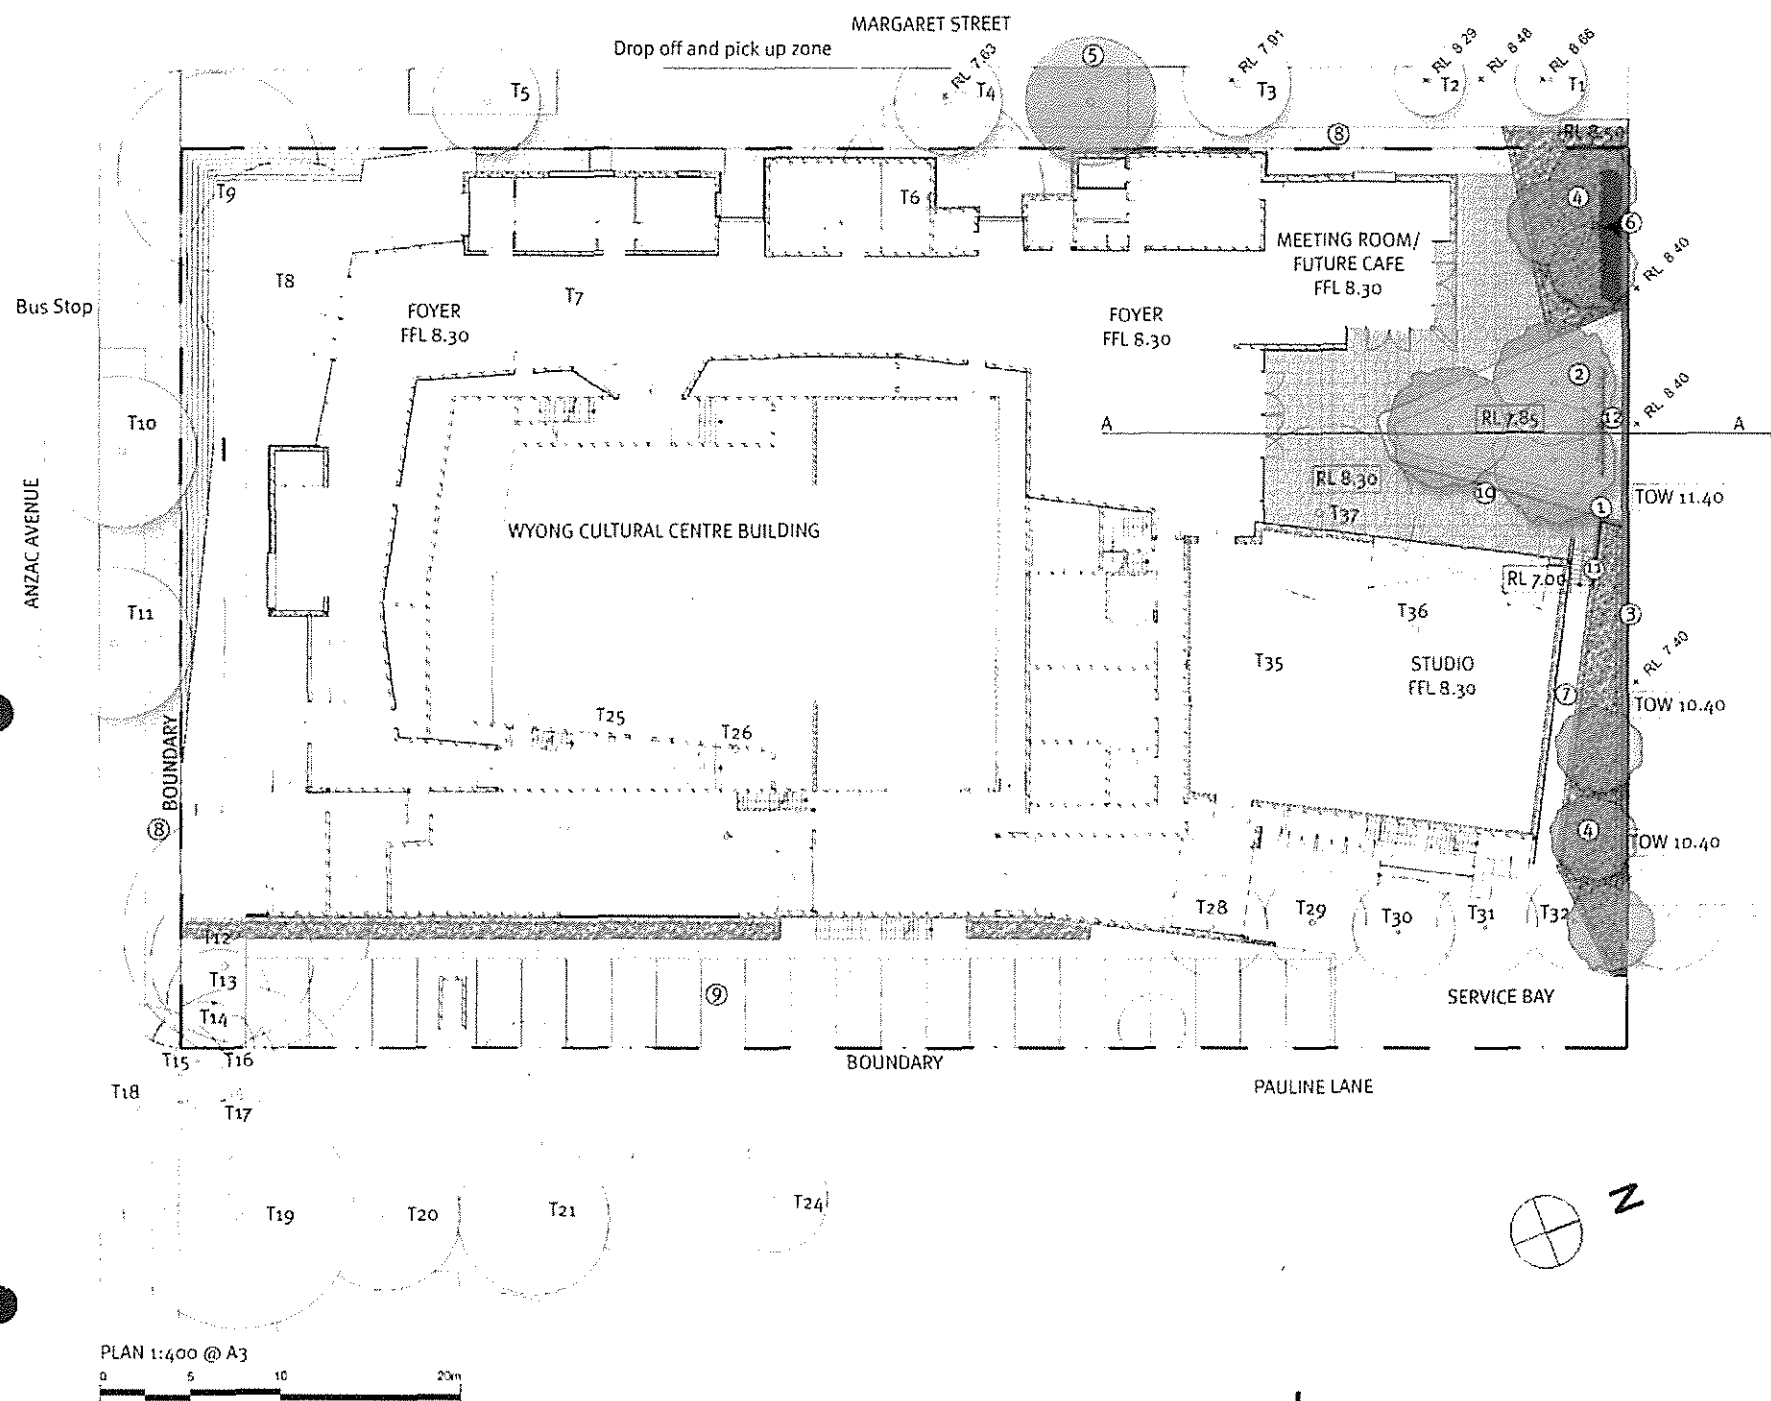

LEGEND

Trees to be removed

Trees to be retained

- New Street Trees
Refer to plant schedule
- New Garden Trees
Refer to plant schedule
- New Courtyard Trees
Refer to plant schedule

- New Planting
Refer to plant schedule
- Turf

- 30x60cm tiles to match
foyer paving
- Concrete paving

- Existing level
- Proposed level


PLANT SCHEDULE

Botanical Name	Common Name	Mature Size
TREES		
<i>Elaeocarpus reticulatus</i>	Blueberry Ash	H5.10m x W3.5m
<i>Hymenosporum flavum</i>	Native Frangipani	H15m x W6m
<i>Eucalyptus citriodora</i>	Lemon-scented Gum	H20m x W13m
<i>Melia azedarach</i>	White Cedar	H10m x W6m
SHRUBS		
<i>Alpinia purpurata</i>	Red Ginger	H1.2m
<i>Pittosporum tenuifolium</i>	Pittosporum 'Green Pillar'	H2.0m x W1.5m
GROUNDCOVERS		
<i>Dianella caerulea</i>	Paroo Lily	H1.0m x W1.0m
<i>Hibbertia scandens</i>	Climbing Guinea Flower	H0.2m x W2.0m
<i>Liriope muscari</i>	Lily Turf	H0.5m x W0.5m

- ① Gravel with steel edge.
- ② 3 x Eucalyptus citriodora - Lemon-scented Gum in turf.
- ③ 3m high block and render wall, finish Dulux Acratex charcoal colour.
- ④ Native frangipani with low shrubs under.
- ⑤ Additional street tree planting of Platanus x hybrida contributes to existing street character.
- ⑥ Hedge of Alpinia
- ⑦ Concrete access path and stair, 1.2m width.
- ⑧ New concrete pathway, width varies.
- ⑨ New carparking.
- ⑩ Seat edge, paving wraps down to vertical face.
- ⑪ Retaining wall to create level turf area.
- ⑫ Free standing steel mesh panel to support vine.

Note
Trees T4, T10, T11, T12, T13, T14, T15, T16, T17, T18, T19, T20, T21, T22, T23, T24, T25, T26, T27, T28, T29, T30, T31, T32, T33, T34, T35, T36, T37 to be retained. All excavations for the pavement subgrade within TPZ of these trees to be in accordance with the Development Impact Assessment Report, July 2010, by Earthscape Horticultural Services.

WYONG SHIRE COUNCIL
DATED: - 5 MAY 2014
SIGNED ON BEHALF OF THE CLERK OF COUNCIL AUTHORITY

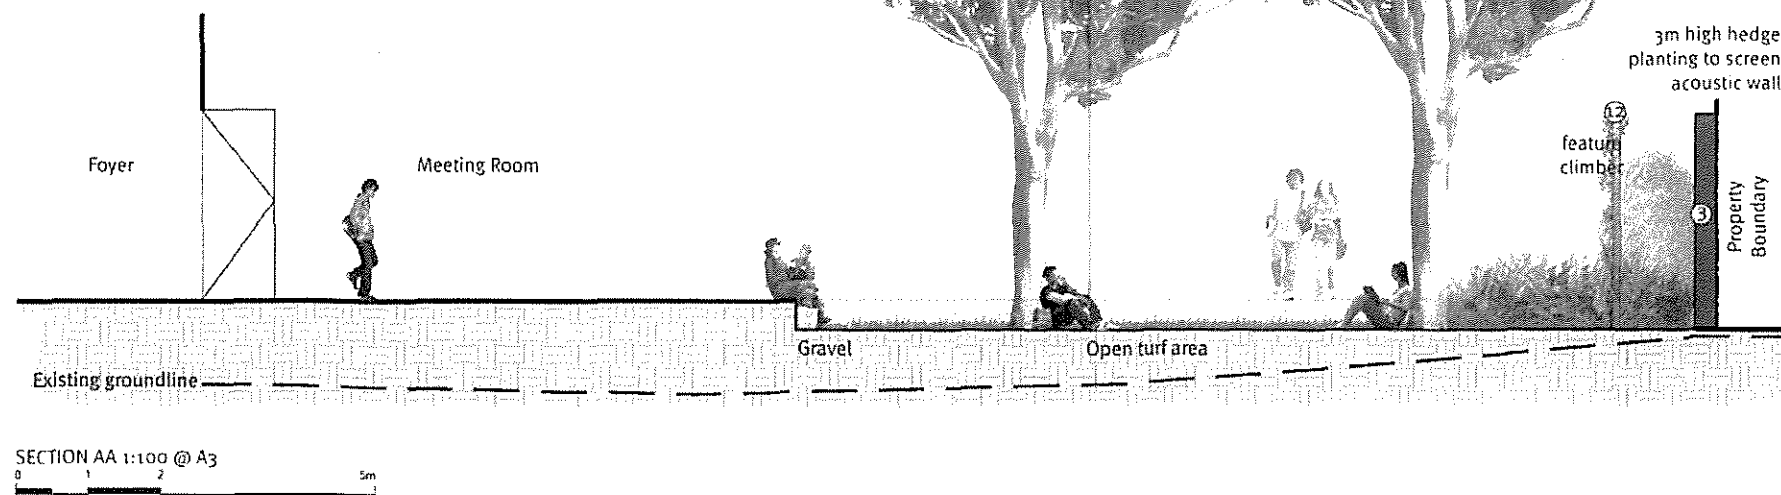

Client
Wyong Shire Council
PO Box 20
Wyong NSW 2259

Architect
Zulaikha
green
117 Reservoir Street
Surrey Hills NSW 2010
T (02) 9215 4900 F (02) 9215 4901
info@zlg.com.au

Revisions

Issue	Date	Description	Drawn	Check
A	30.07.13	DA Issue	ASO	AJ
B	12.12.13	DA Amendment	GW	KP

JMD Design

190 James Street
Redfern NSW 2016
T (02) 9310 5644 F (02) 9319 4858
info@jmdesign.com.au

Project
Wyong Cultural Centre
Drawing Title
Landscape Plan - DA Amendment

Date
04.12.13
Scale
as shown

Drawing No.
L01
Issue
B