
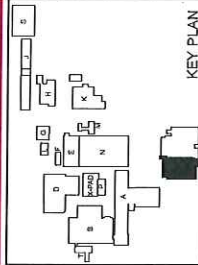


UNIVERSITY OF NEWCASTLE - CALLAGHAN CAMPUS

30% DESIGN DEVELOPMENT ISSUE

-NIER SITE

A000	COVERSHEET / DRAWING SCHEDULE
A001	NIER FACILITY SITE PLAN
A002	PART SITE PLAN
A101	BASEMENT FLOOR PLAN
A102	GROUND FLOOR PLAN
A103	FIRST FLOOR PLAN
A104	ROOF PLAN
A501	NORTH ELEVATION, SOUTH ELEVATION
A502	EAST ELEVATION, WEST ELEVATION
A503	SECTION A-A, SECTION B-B

 

**PROJECT: NEWCASTLE INSTITUTE
FOR ENERGY & RESOURCES
LABORATORY BUILDING
STAGE 1B ADDITION**


CREDIT: UNIVERSITY OF NEWCASTLE


SITE:
NEWCASTLE INSTITUTE
FOR ENERGY & RESOURCES
OFF VALE STREET
SHORTLAND


DRAWING : COVERSHEET
DRAWING SCHEDULE

DRAWN: **DJR** DATE: **SEP 2013** SCALES: **1" = 1'0"**
 PROJECT No: **9992** PRICE: **DA A000** REV: **C**

WORK IN FIGURED DIMENSIONS IN PREFERENCE TO SCALE. CHECK DIMENSIONS AND LEVELS ON SITE PRIOR TO THE ORDERING OF MATERIALS OR THE COMPLETION OF WORKSHOP DRAWINGS. IF IN DOUBT A.S.C. REPORT ALL ERRORS AND OMISSIONS.

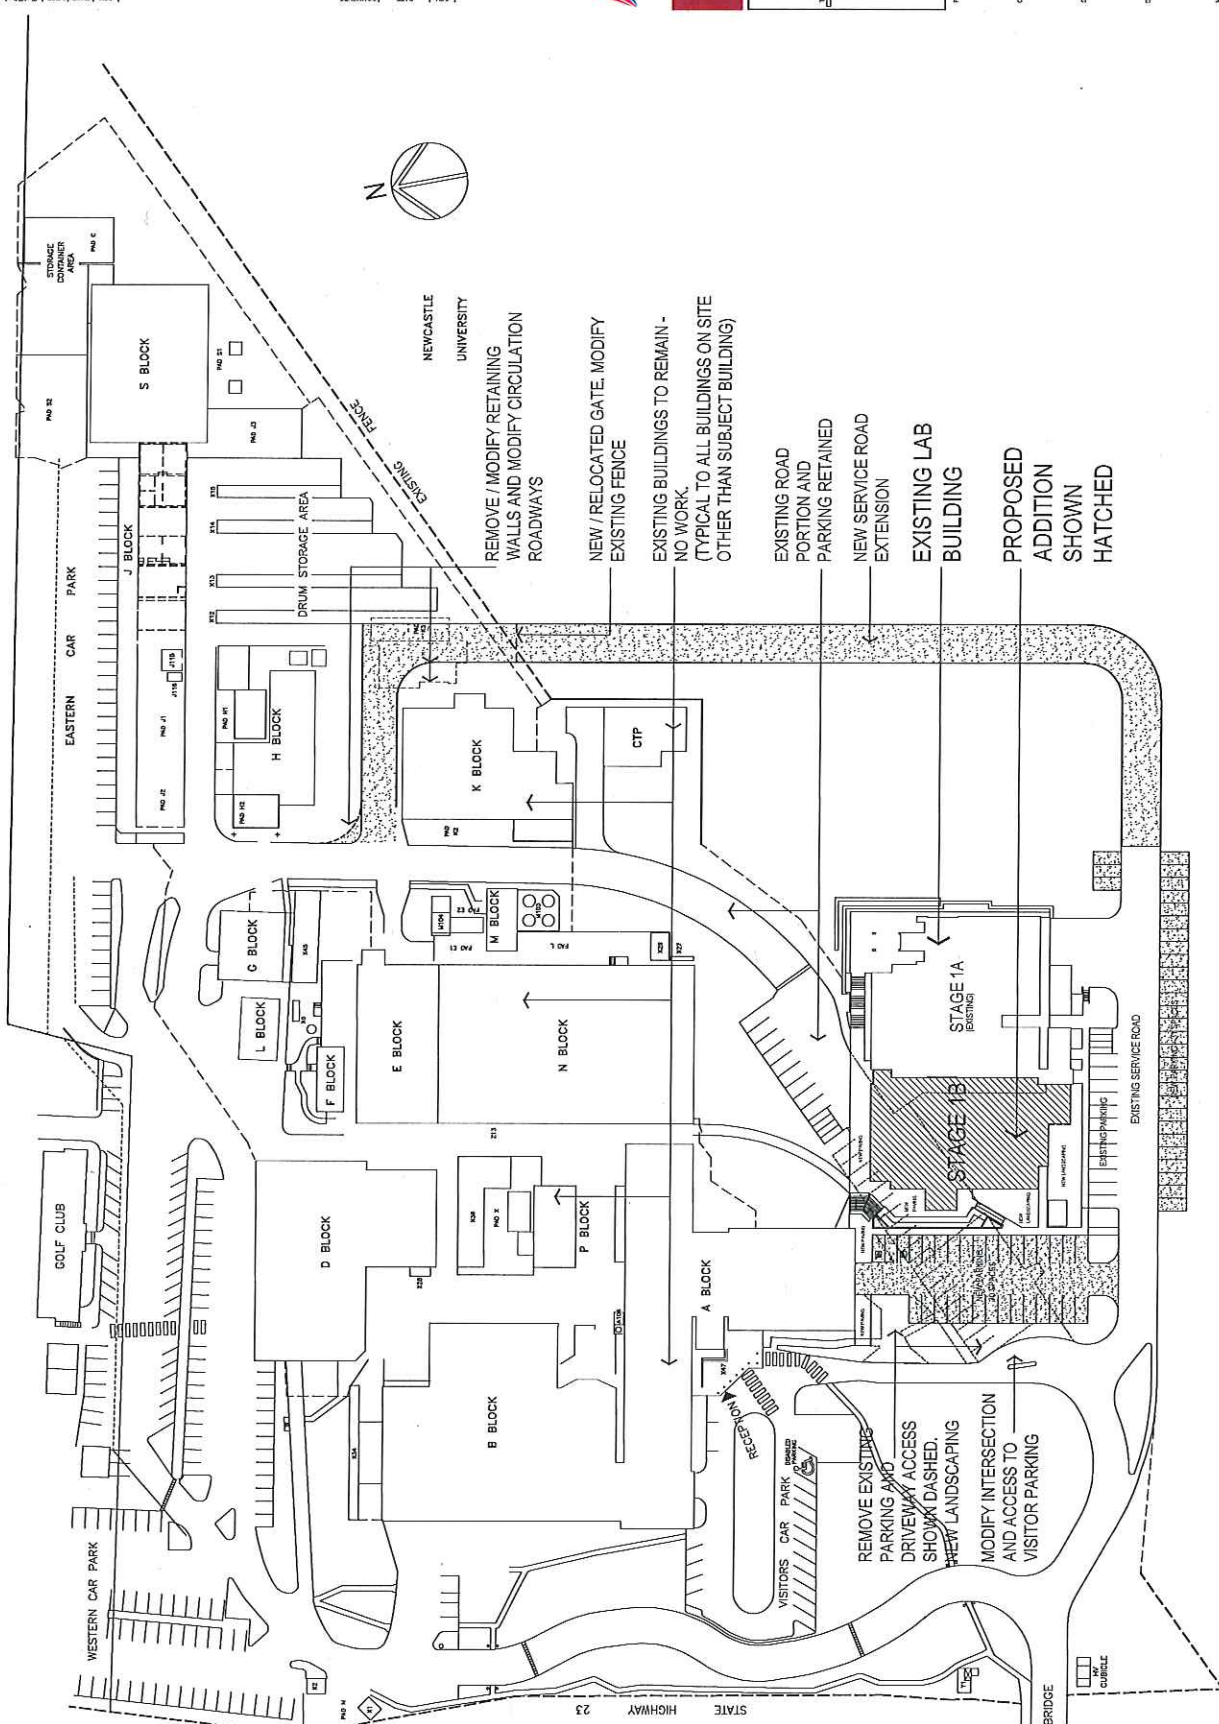

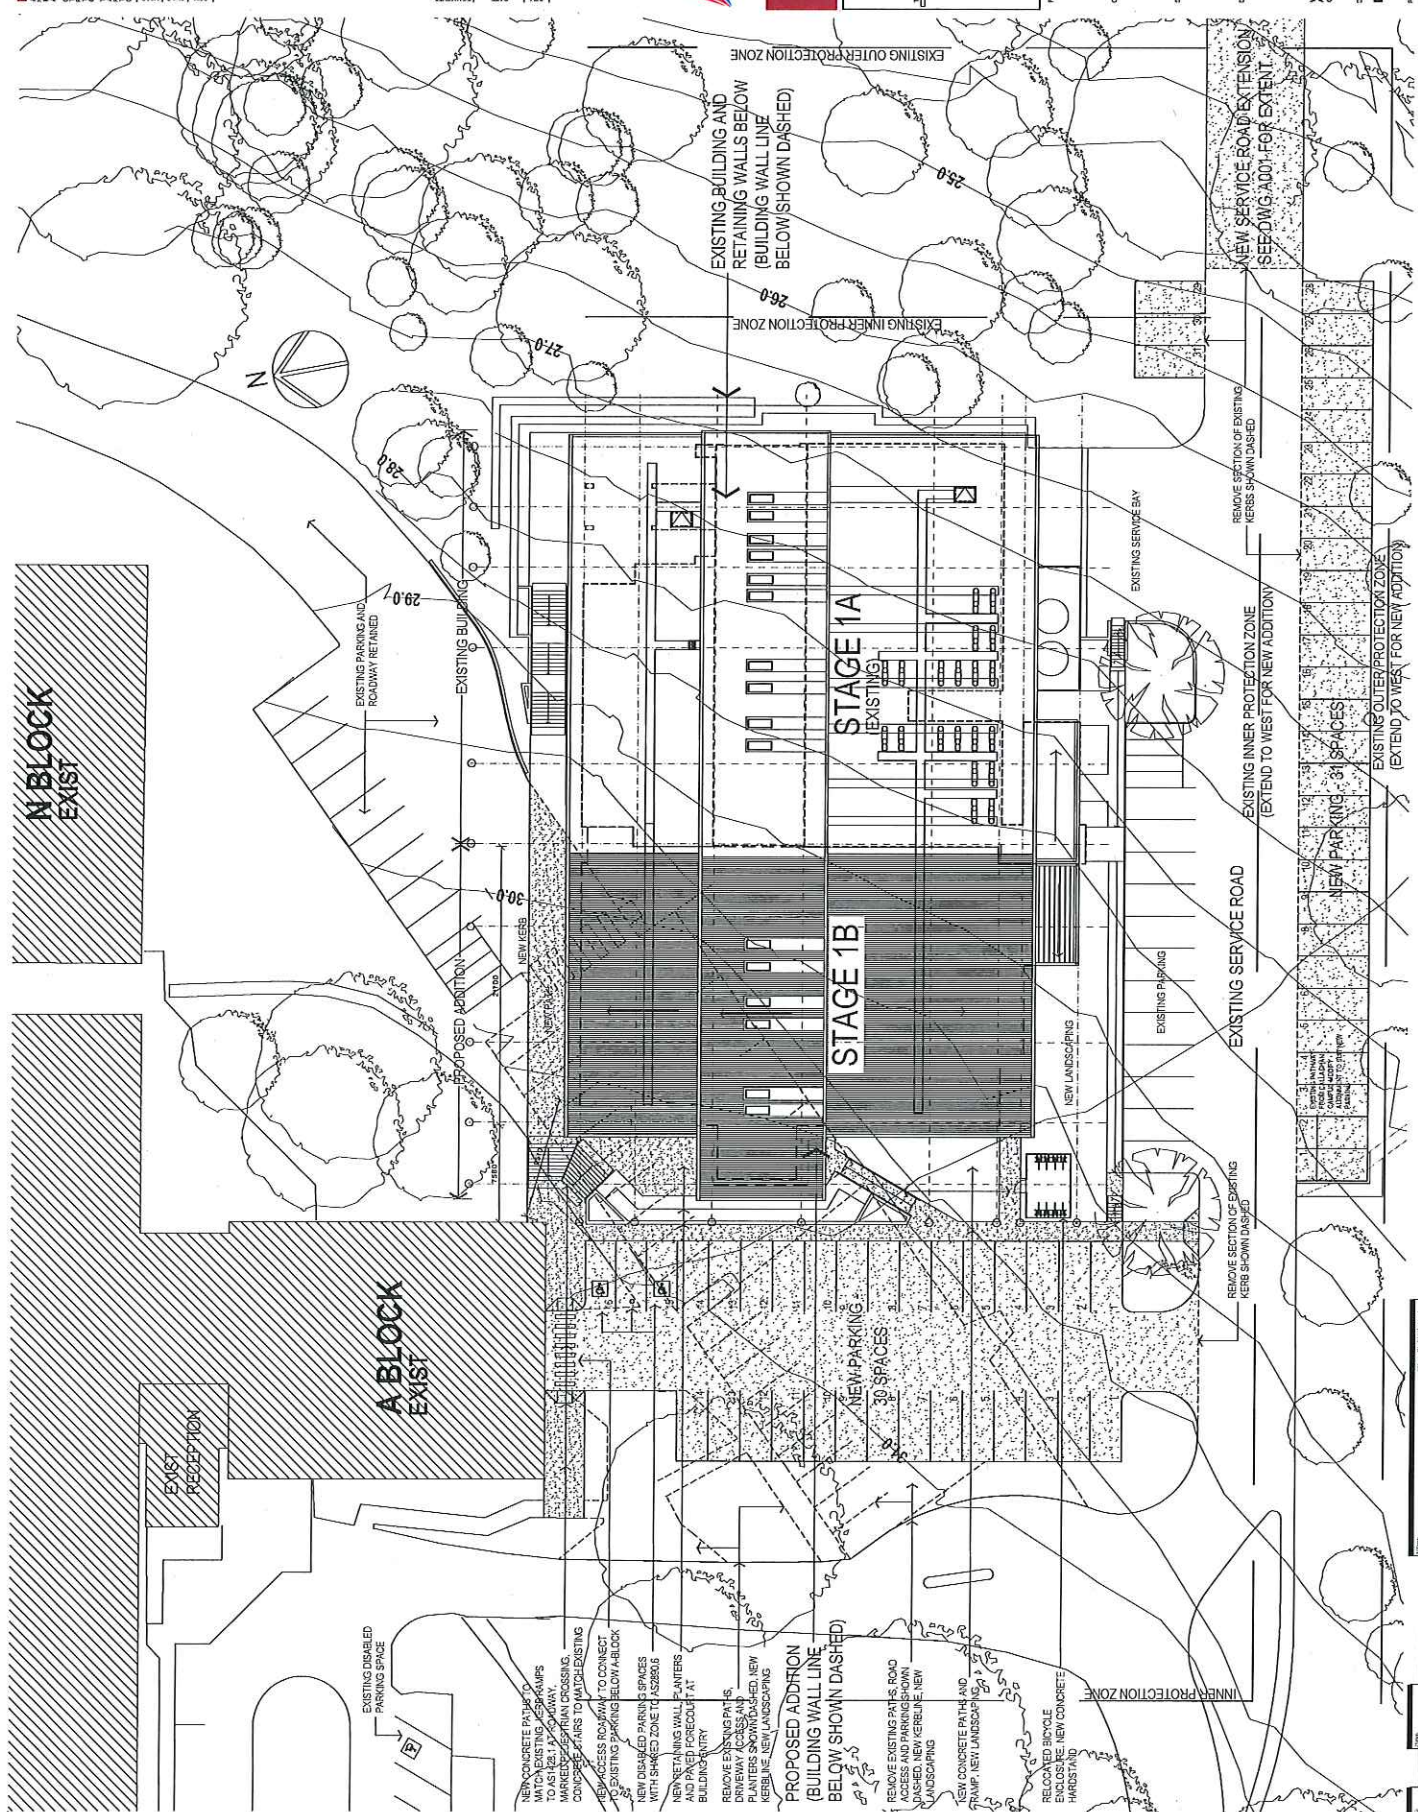

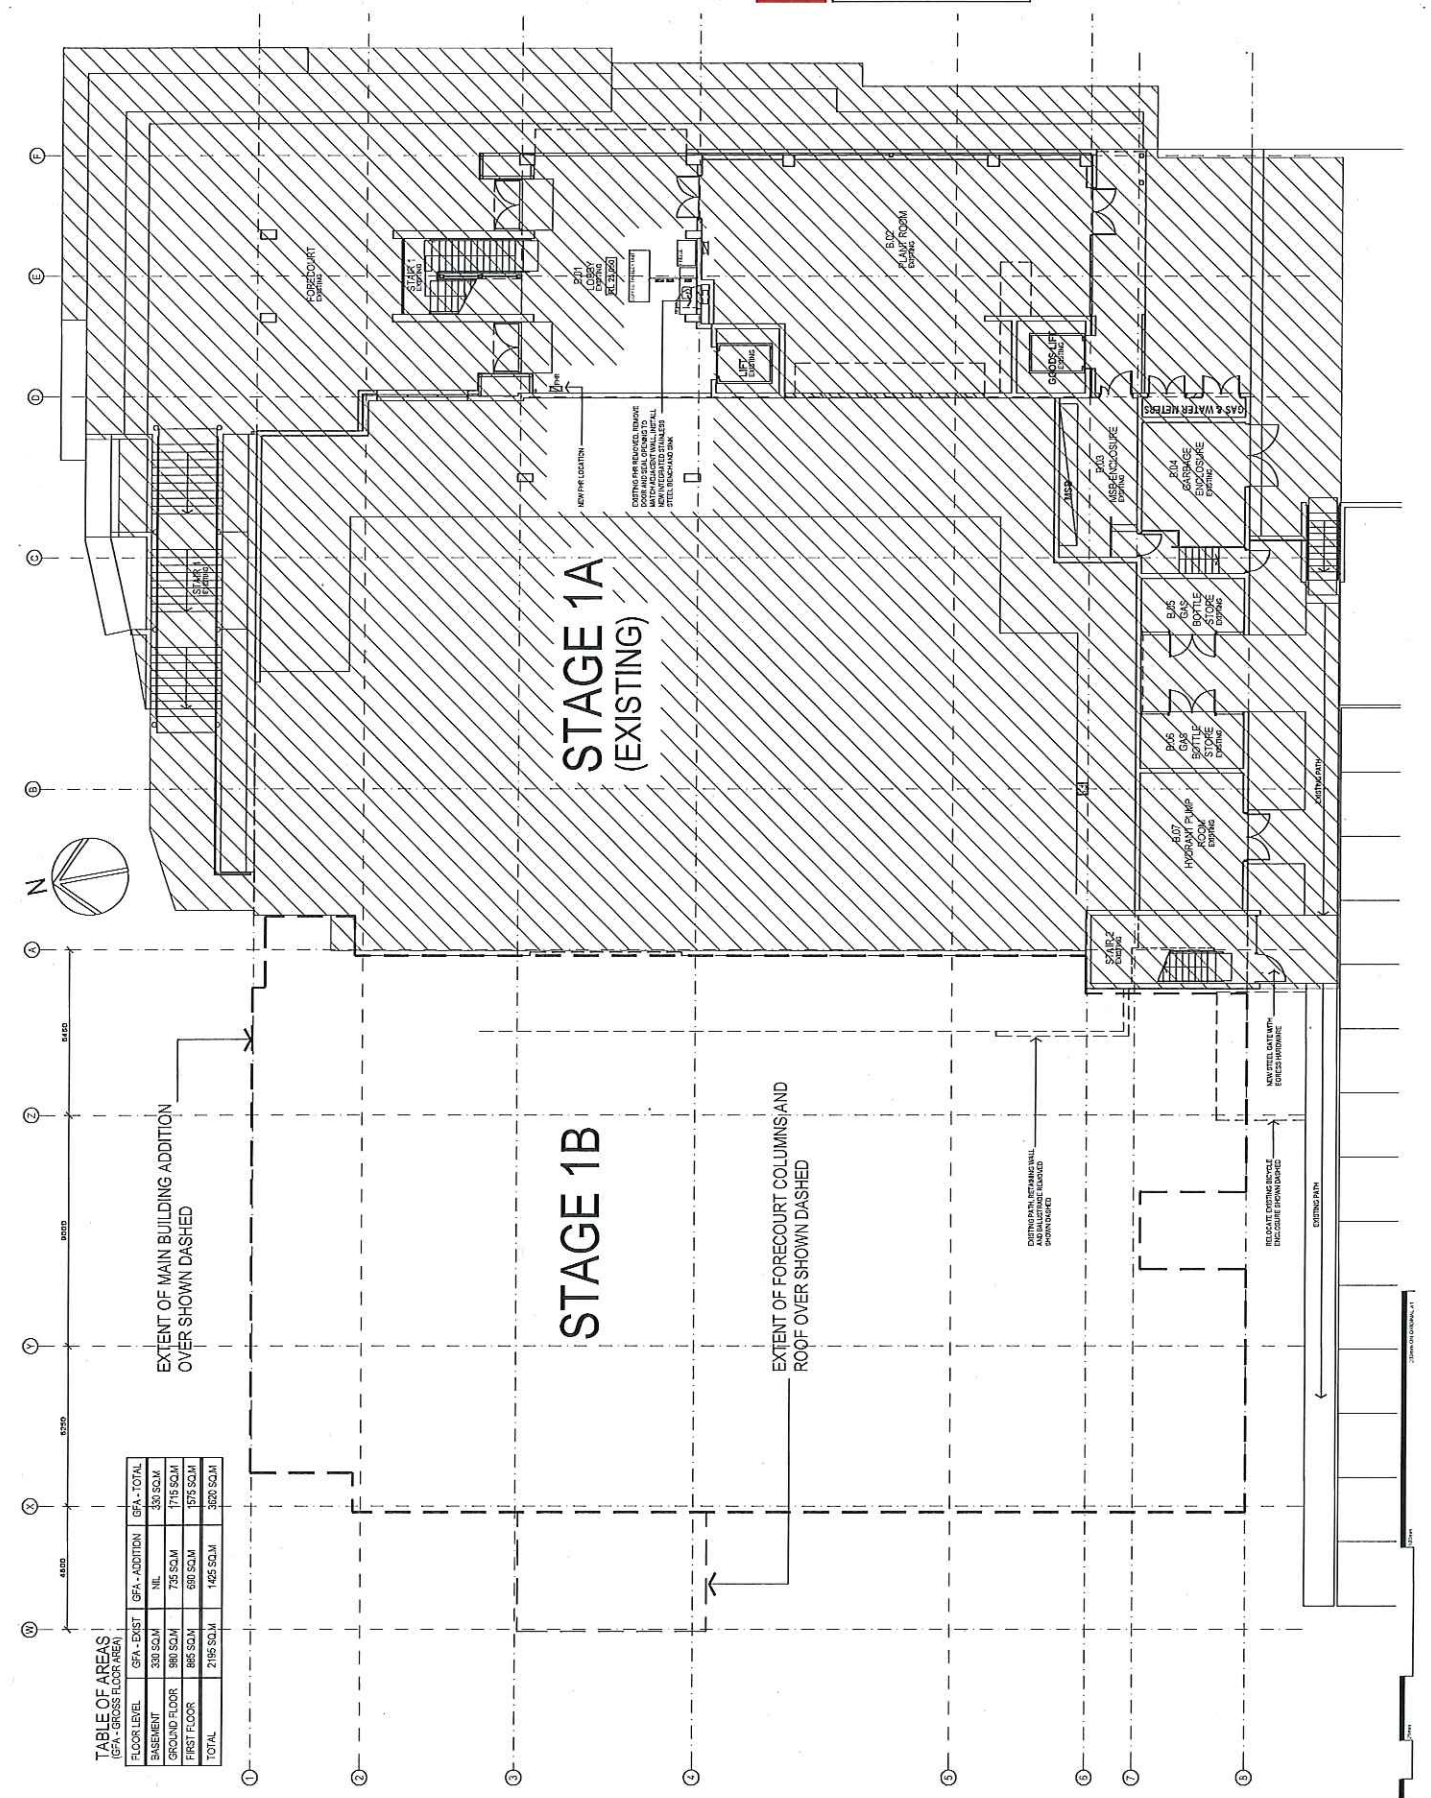



EJE ARCHITECTURE
 1000 UNIVERSITY DRIVE, SUITE 100
 NEWCASTLE, NSW 1508
 TEL: 08 9232 1111
 FAX: 08 9232 1112
 WWW.EJEARCHITECTURE.COM.AU

DATE: 20/09/2013
 DRAWN: MF
 CHECKED: MF
 DESIGNED: MF
 PROJECT NO: 9992
 DRAWING NO: DA A104
 SCALE: 1:100 @ A1

COMPLETION OF THE QUALITY ASSURANCE CHECKS IS VERIFICATION THAT THE DESIGN AND CONSTRUCTION OF THE BUILDING IS IN ACCORDANCE WITH THE REQUIREMENTS OF THE NATIONAL BUILDING REGULATIONS 2011 AND THE NATIONAL BUILDING STANDARDS 2011. THE QUALITY ASSURANCE CHECKS ARE NOT A SUBSTITUTE FOR THE DESIGN AND CONSTRUCTION OF THE BUILDING. 

DATE: 20/09/2013
 DRAWN: MF
 CHECKED: MF
 DESIGNED: MF
 PROJECT NO: 9992
 DRAWING NO: DA A104
 SCALE: 1:100 @ A1

REVISIONS:
 01/09/2013 20% DESIGN DEVELOPMENT ISSUE
 11/10/2013 30% DESIGN DEVELOPMENT ISSUE
 25/09/2013 DEVELOPER APPROVAL ISSUE
 20/09/2013 SCALE TO CONSULTANTS

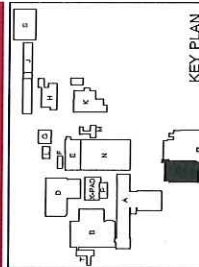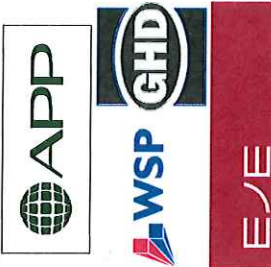

PROJECT: NEWCASTLE INSTITUTE
 FOR ENERGY & RESOURCES
 LABORATORY BUILDING
 STAGE 1B ADDITION
 CLIENT: UNIVERSITY OF NEWCASTLE

SITE: NEWCASTLE INSTITUTE
 FOR ENERGY & RESOURCES
 OFF VALE STREET
 SHORTLAND
 DRAWING: ROOF PLAN

DATE: 20/09/2013
 DRAWN: MF
 CHECKED: MF
 DESIGNED: MF
 PROJECT NO: 9992
 DRAWING NO: DA A104
 SCALE: 1:100 @ A1

